



**ROOF PLAN**  
SCALE: 1/8" = 1'-0"


NOTES:  
ALL ROOF AREAS ARE 4/12 SLOPE.  
INSTALL SOFFIT AND RIDGE VENTS TO PROVIDE  
REQUIRED ATTIC VENTILATION.

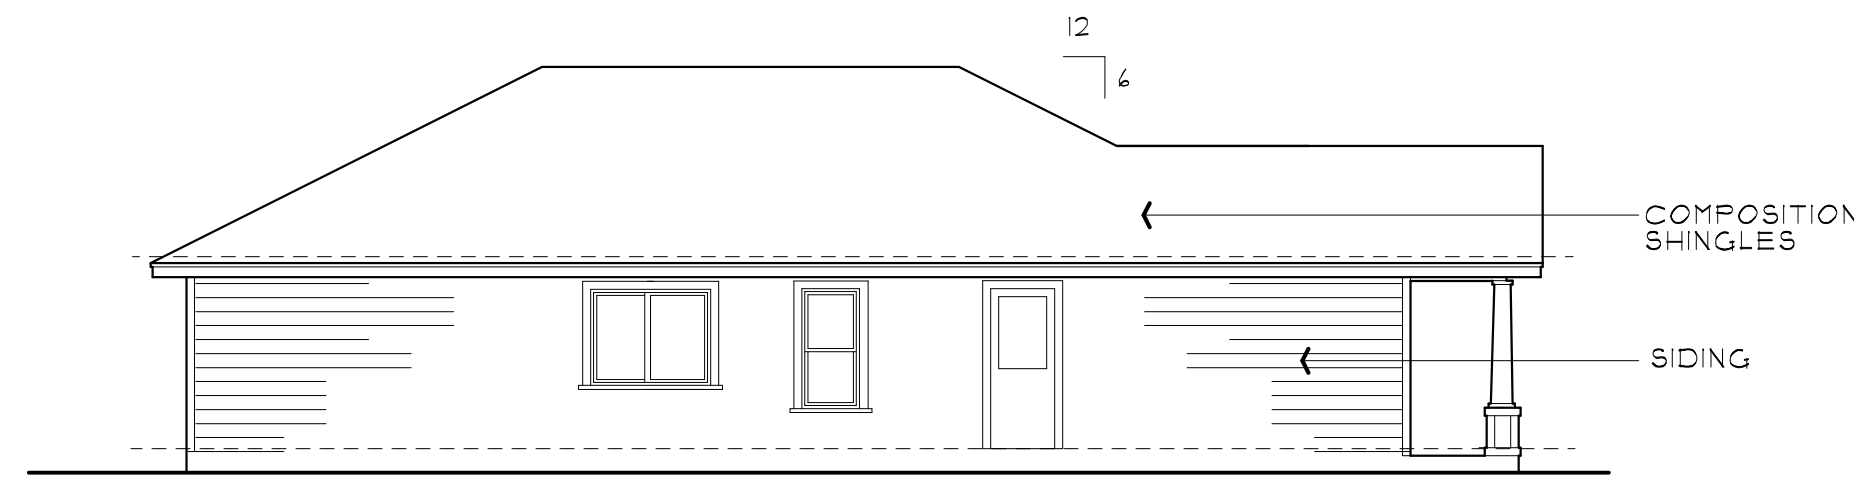


**LEFT SIDE**  
SCALE: 1/8" = 1'-0"

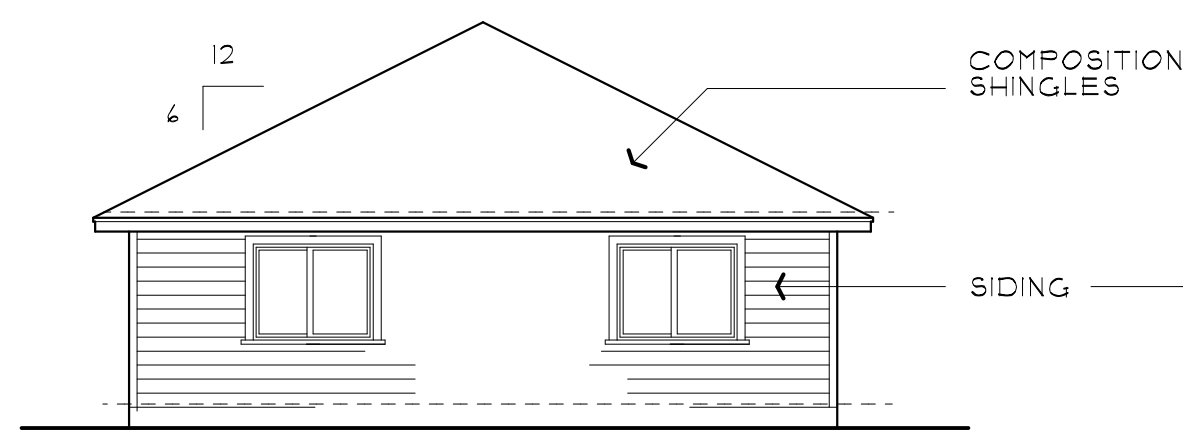


**REAR**  
SCALE: 1/8" = 1'-0"

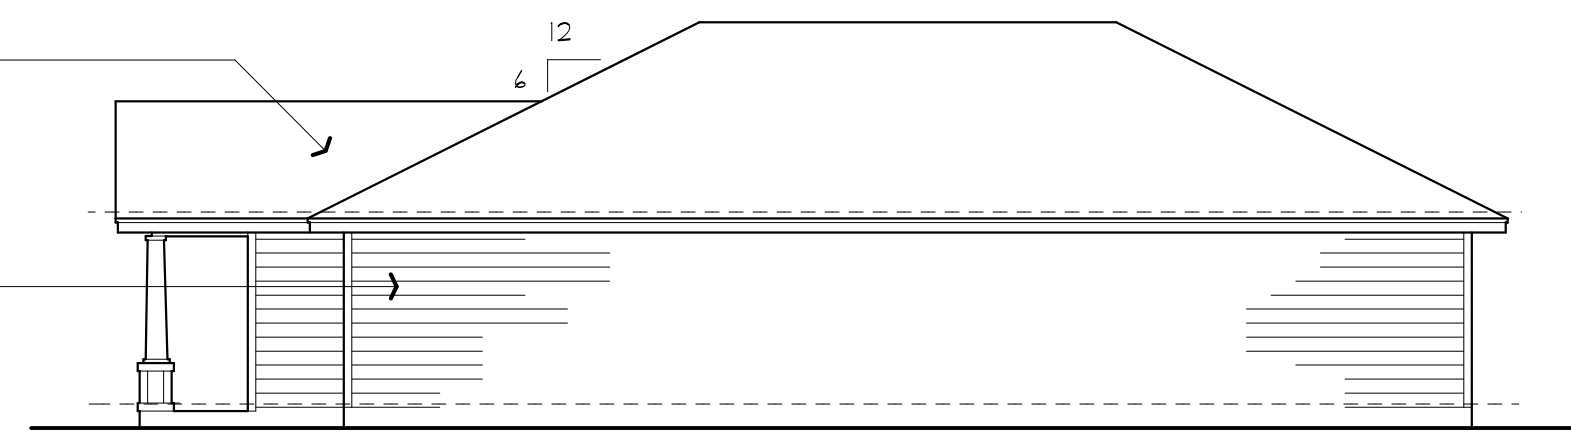


**RIGHT SIDE**  
SCALE: 1/8" = 1'-0"

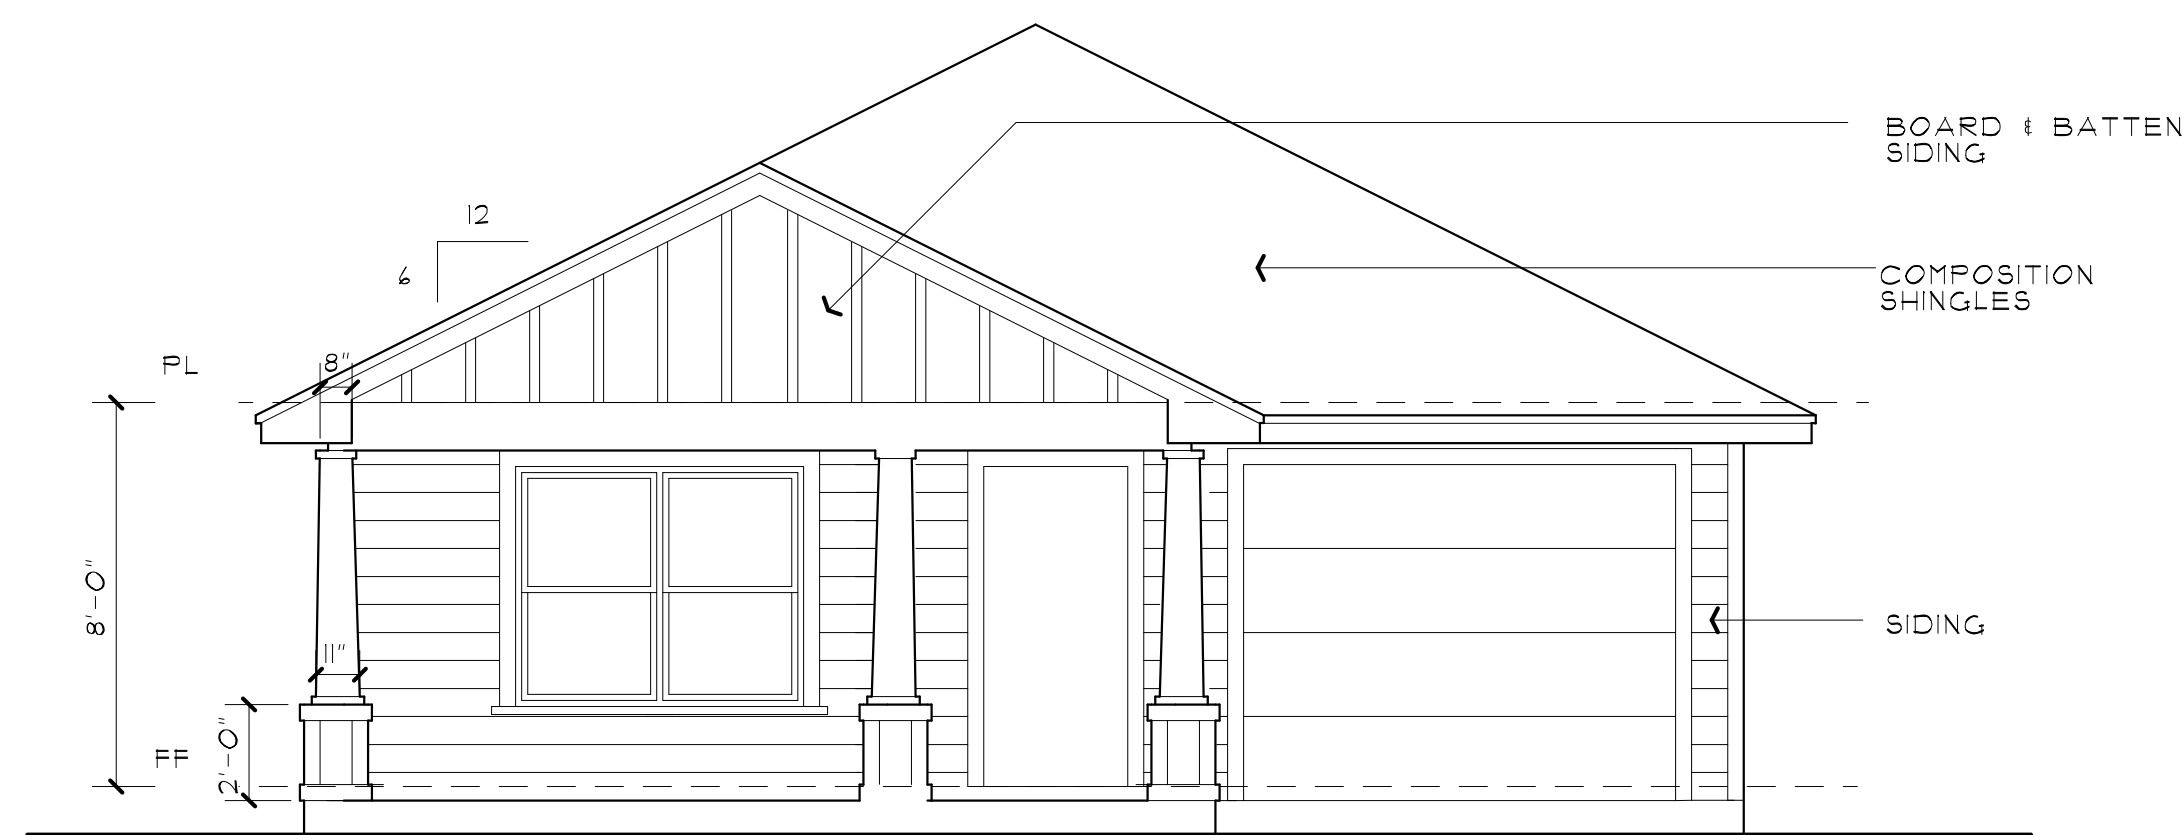

**FRONT ELEVATION**  
SCALE: 1/4" = 1'-0"

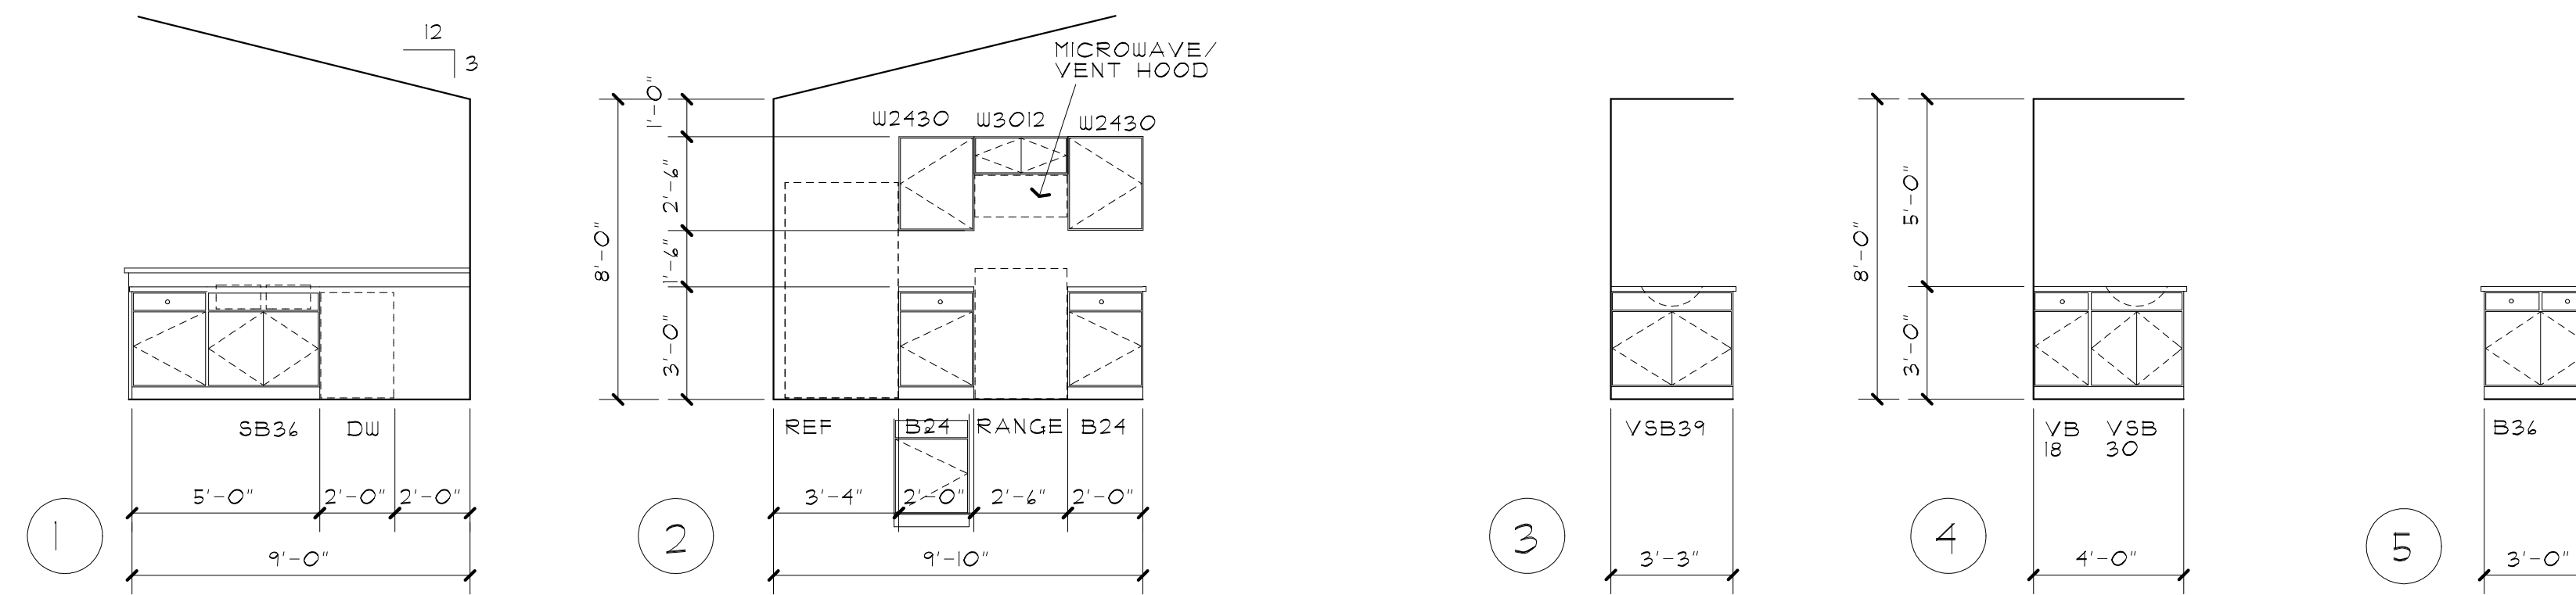

**INTERIOR ELEVATIONS**  
SCALE: 1/4" = 1'-0"

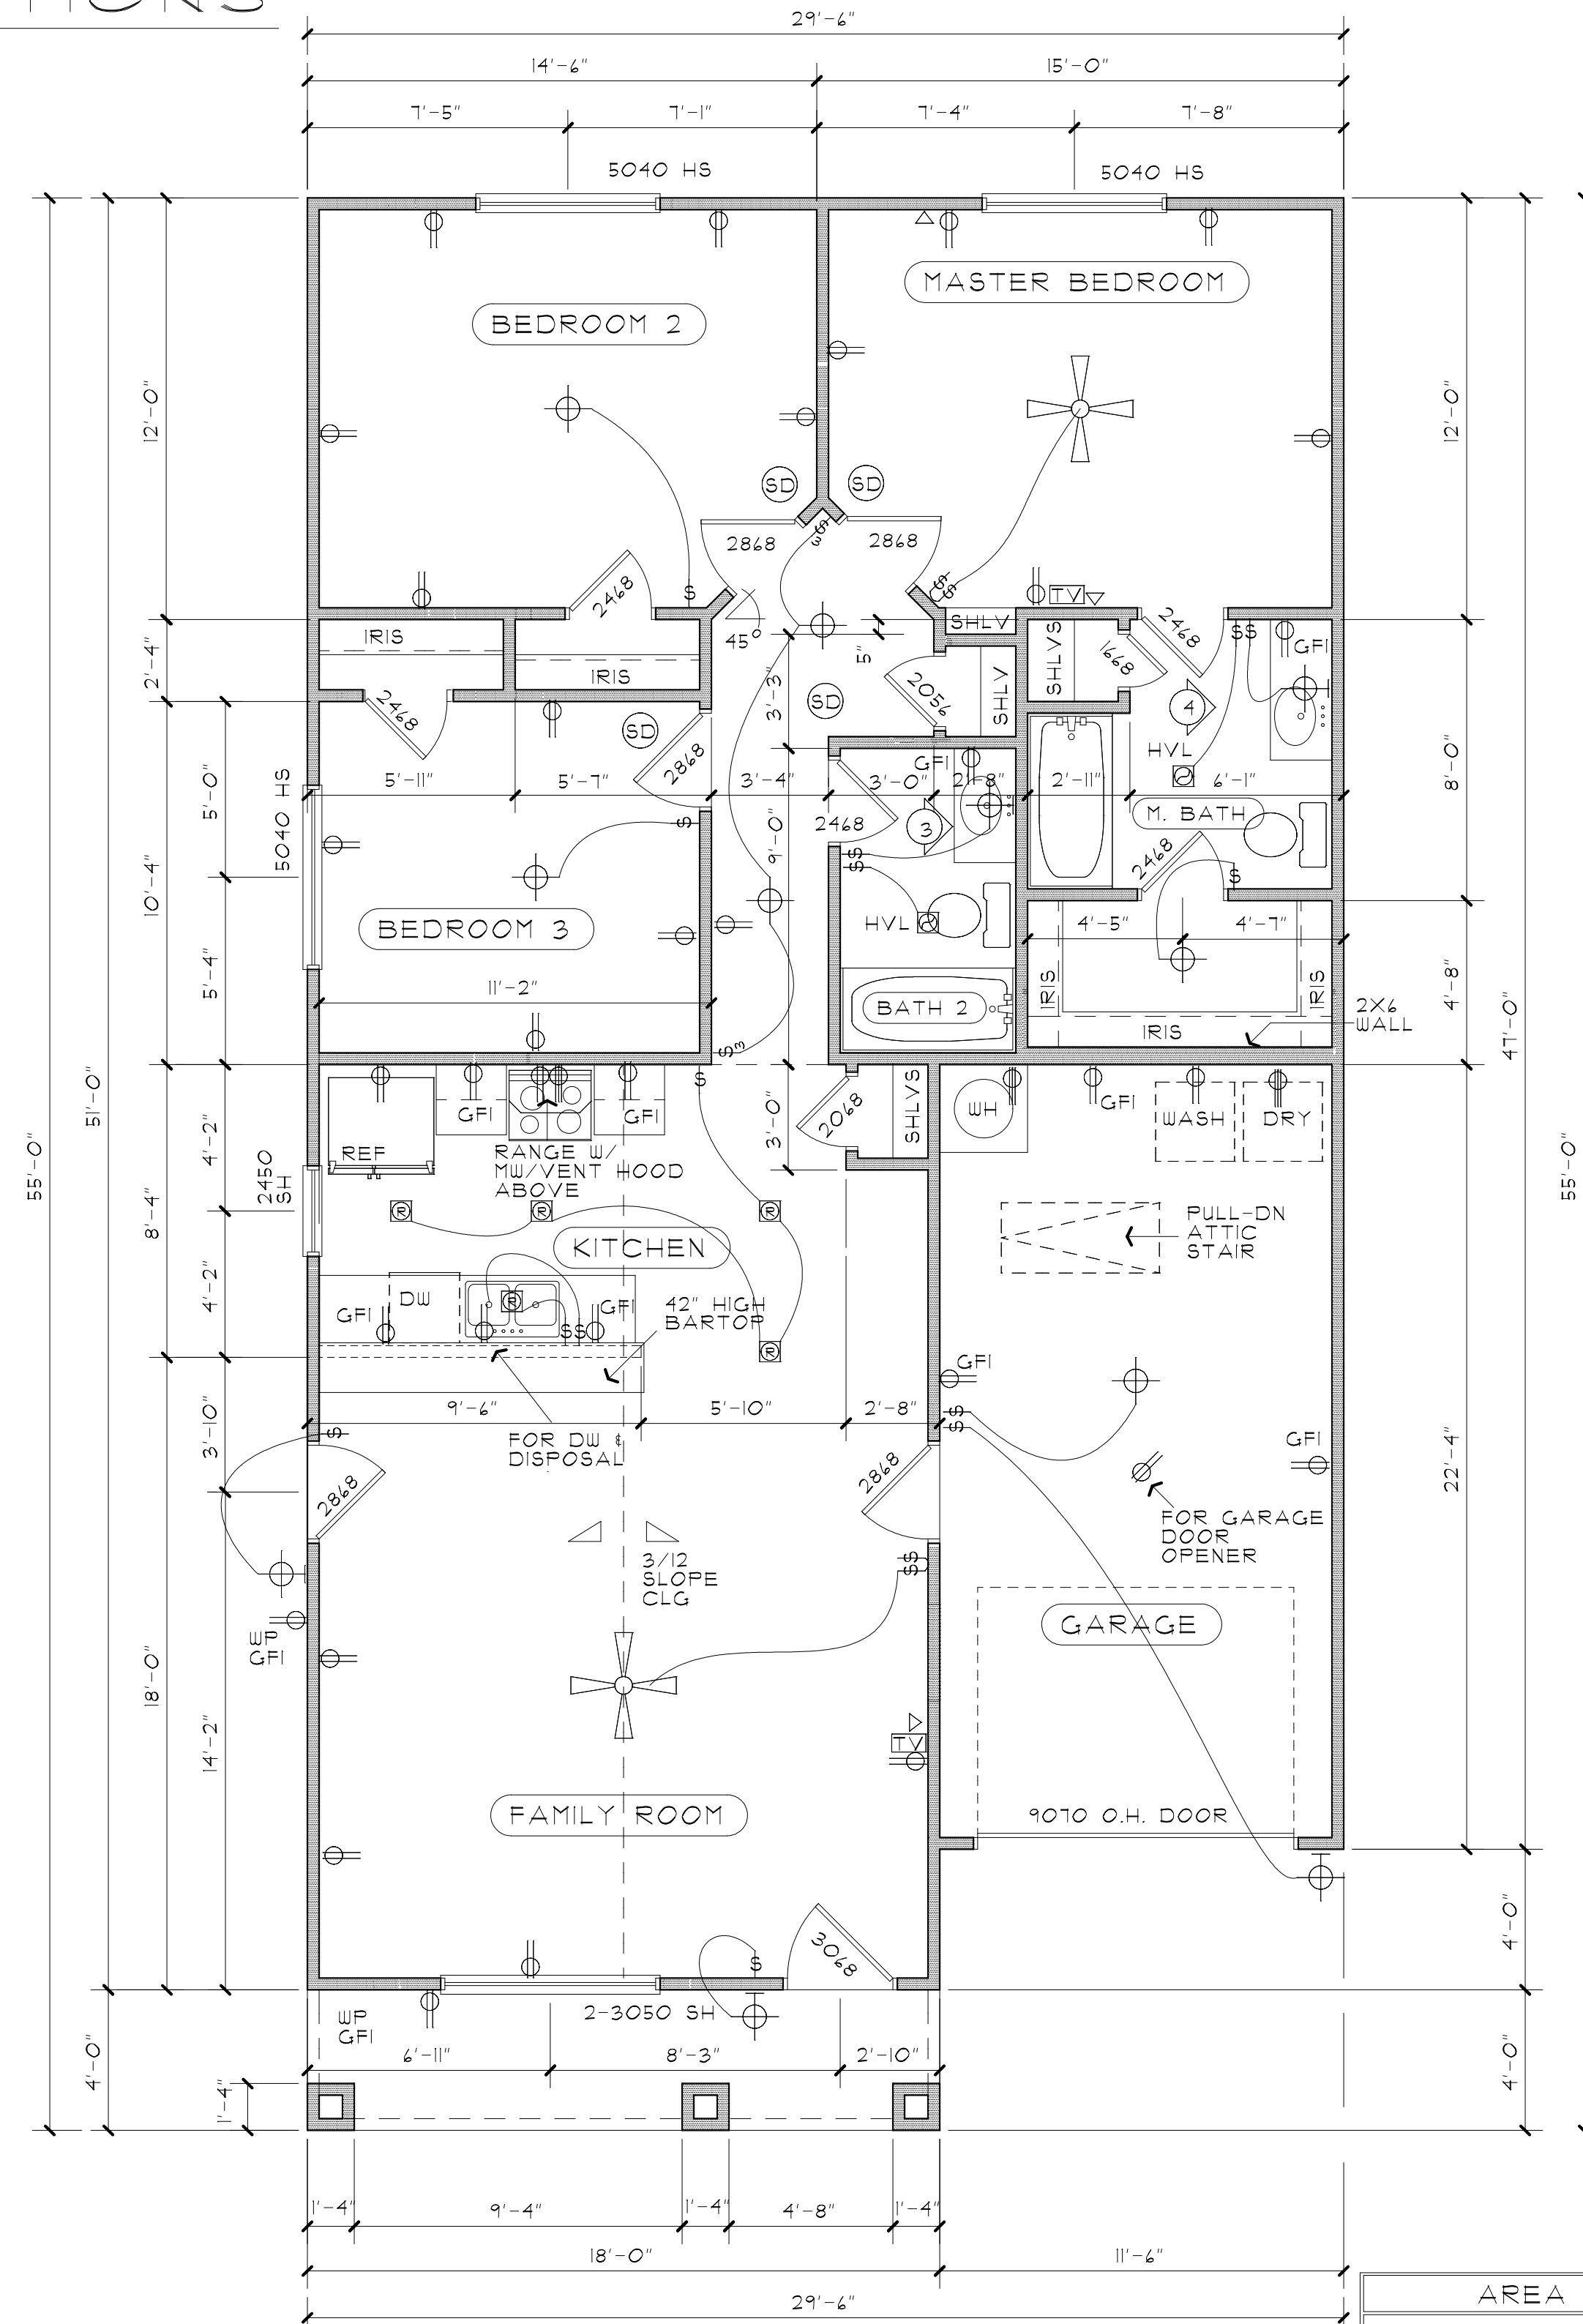

**FIRST FLOOR PLAN**  
SCALE: 1/4" = 1'-0"

AREA CALCULATIONS	
AC AREA	1202 SQ.FT.
GARAGE AREA	251 SQ.FT.
PORCH AREA	12 SQ.FT.
TOTAL SLAB AREA	1531 SQ.FT.

CONSTRUCTION  
ISSUE

DATE  
3/27/20  
JOB #  
0920

**CROCKETT DESIGN**  
212 EDEN RANCH DRIVE  
CANYON LAKE, TEXAS 76133  
(830) 901-2125

**MARTINDALE HEIGHTS**  
PLAN 1202

SHEET  
**A1**