

DHL Horsley Park - Option 2

813 Wallgrove Road, Eastern Creek, NSW


Landscape Development Application

Drawing Schedule

Drawing Number	Drawing Title	Scale
000	Landscape Coversheet	N/A
101	Landscape Plan	1:250
102	Landscape Plan	1:250
103	Landscape Plan	1:250
104	Landscape Plan	1:250
501	Landscape Details	As Shown
701	Tree Canopy Plan	1:450

Plant Schedule

	Botanic Name	Common Name	Mature Size	Pot Size	Density	CWP	Qty
GROUND FLOOR							
TREES							
Ad	<i>Acacia decurrens</i>	Black Wattle	15 x 5	100L	As Shown	*	4
Af	<i>Angophora floribunda</i>	Rough Barked Apple	15 x 8	100L	As Shown	*	19
Ai	<i>Acacia implexa</i>	Hickory Wattle	10 x 7	100L	As Shown	*	4
Cm	<i>Corymbia maculata</i>	Spotted Gum	30 x 8	100L	As Shown	*	14
Ca	<i>Cupaniopsis anacardioides</i>	Tuckeroo	7 x 5	100L	As Shown	*	20
Ec	<i>Eucalyptus crebra</i>	Narrow Leaved Red Ironbark	15 x 8	100L	As Shown	*	2
Ef	<i>Eucalyptus fibrosa</i>	Broad-leaved Ironbark	20 x 8	100L	As Shown	*	2
Em	<i>Eucalyptus maculata</i>	Spotted Gum	30 x 10	100L	As Shown	*	5
Emo	<i>Eucalyptus moluccana</i>	Grey Box	20 x 8	100L	As Shown	*	1
Et	<i>Eucalyptus tereticornis</i>	Forest Red Gum	30 x 8	100L	As Shown	*	1
Ep	<i>Eucalyptus paniculata</i>	Grey Ironbark	20 x 6	100L	As Shown	*	6
Epu	<i>Eucalyptus punctata</i>	Grey Gum	20 x 7	100L	As Shown	*	4
LiN	<i>Lagerstroemia indica</i> 'Natchez'	Crape Myrtle	8 x 6	100L	As Shown	*	1
Md	<i>Melaleuca decora</i>	White Feathered Honeymyrtl	10 x 4	100L	As Shown	*	5
TiL	<i>Tristaniopsis laurina</i> 'Luscious'	Luscious Water Gum	12 x 5	100L	As Shown	*	29
SHRUBS & ACCENTS							
AsM	<i>Acmena smithii</i> 'Minor'	Lillypilly	3 x 2	300mm	As Shown	*	162
ROP	<i>Raphiolepis</i> 'Oriental Pearl'	Oriental Pearl	1.5 x 1	300mm	As Shown	*	78
SAB	<i>Syzygium australe</i> 'Aussie Boomer'	Lilly Pilly	2.5 x 1.5	300mm	As Shown	*	67
Wf	<i>Westringia fruticosa</i>	Coastal Rosemary	2 x 2	300mm	As Shown	*	13
GRASSES & GROUND COVERS							
Dr	<i>Dianella revoluta</i>	Black Anther Flax Lily	1 x 1	150mm	5/m2	*	114
LEG	<i>Liriope muscari</i> 'Evergreen Giant'	Giant Turf Lily	0.6 x 0.5	150mm	5/m2	*	280
LI	<i>Lomandra longifolia</i>	Mat Rush	0.75 x 1	150mm	5/m2	*	1439
Mp	<i>Myoporum parvifolium</i>	Creeping boobialla	0.2 x 1.5	150mm	5/m2	*	1158
PN	<i>Pennisetum alopecuroides</i> 'Nafray'	Swamp Foxtail 'Nafray'	0.8 x 0.5	150mm	5/m2	*	2214
PI	<i>Poa labillardieri</i>	Poa	1 x 0.5	150mm	5/m2	*	623
TJ	<i>Trachelospermum jasminoides</i>	Star Jasmine	0.3 x 1.5	150mm	5/m2	*	862
CPW MATRIX							
Af	<i>Acacia falcata</i>	Sickle Wattle	5 x 2	300mm	6/100m2	*	157
Bs	<i>Bursaria spinosa</i>	Blackthorn	4 x 3	300mm	6/100m2	*	157
DI	<i>Dianella longifolia</i>	Pale Flax-lily	1.2 x 0.7	Tube	80/100m2	*	2096
Dre	<i>Dichondra repens</i>	Kidney Weed	0.1 x 0.3	Tube	80/100m2	*	2096
Ds	<i>Dillwynia sieberi</i>	Prickly parport-Pea	1.5 x 1.5	300mm	28/100m2	*	734
Hv	<i>Hardenbergia violacea</i>	Native Sarsparilla	0.2 x 3	Tube	80/100m2	*	2096
Ia	<i>Indigofera australis</i>	Australian Indigo	1.5 x 1.5	300mm	28/100m2	*	734
Lm	<i>Lomandra multiflora</i>	Many Flowered Mat-rush	0.7 x 0.4	Tube	80/100m2	*	2096
PI	<i>Poa labillardieri</i>	Poa	1 x 0.5	Tube	80/100m2	*	2096
Ta	<i>Themeda australis</i>	Kangaroo Grass	1 x 0.3	Tube	80/100m2	*	2096

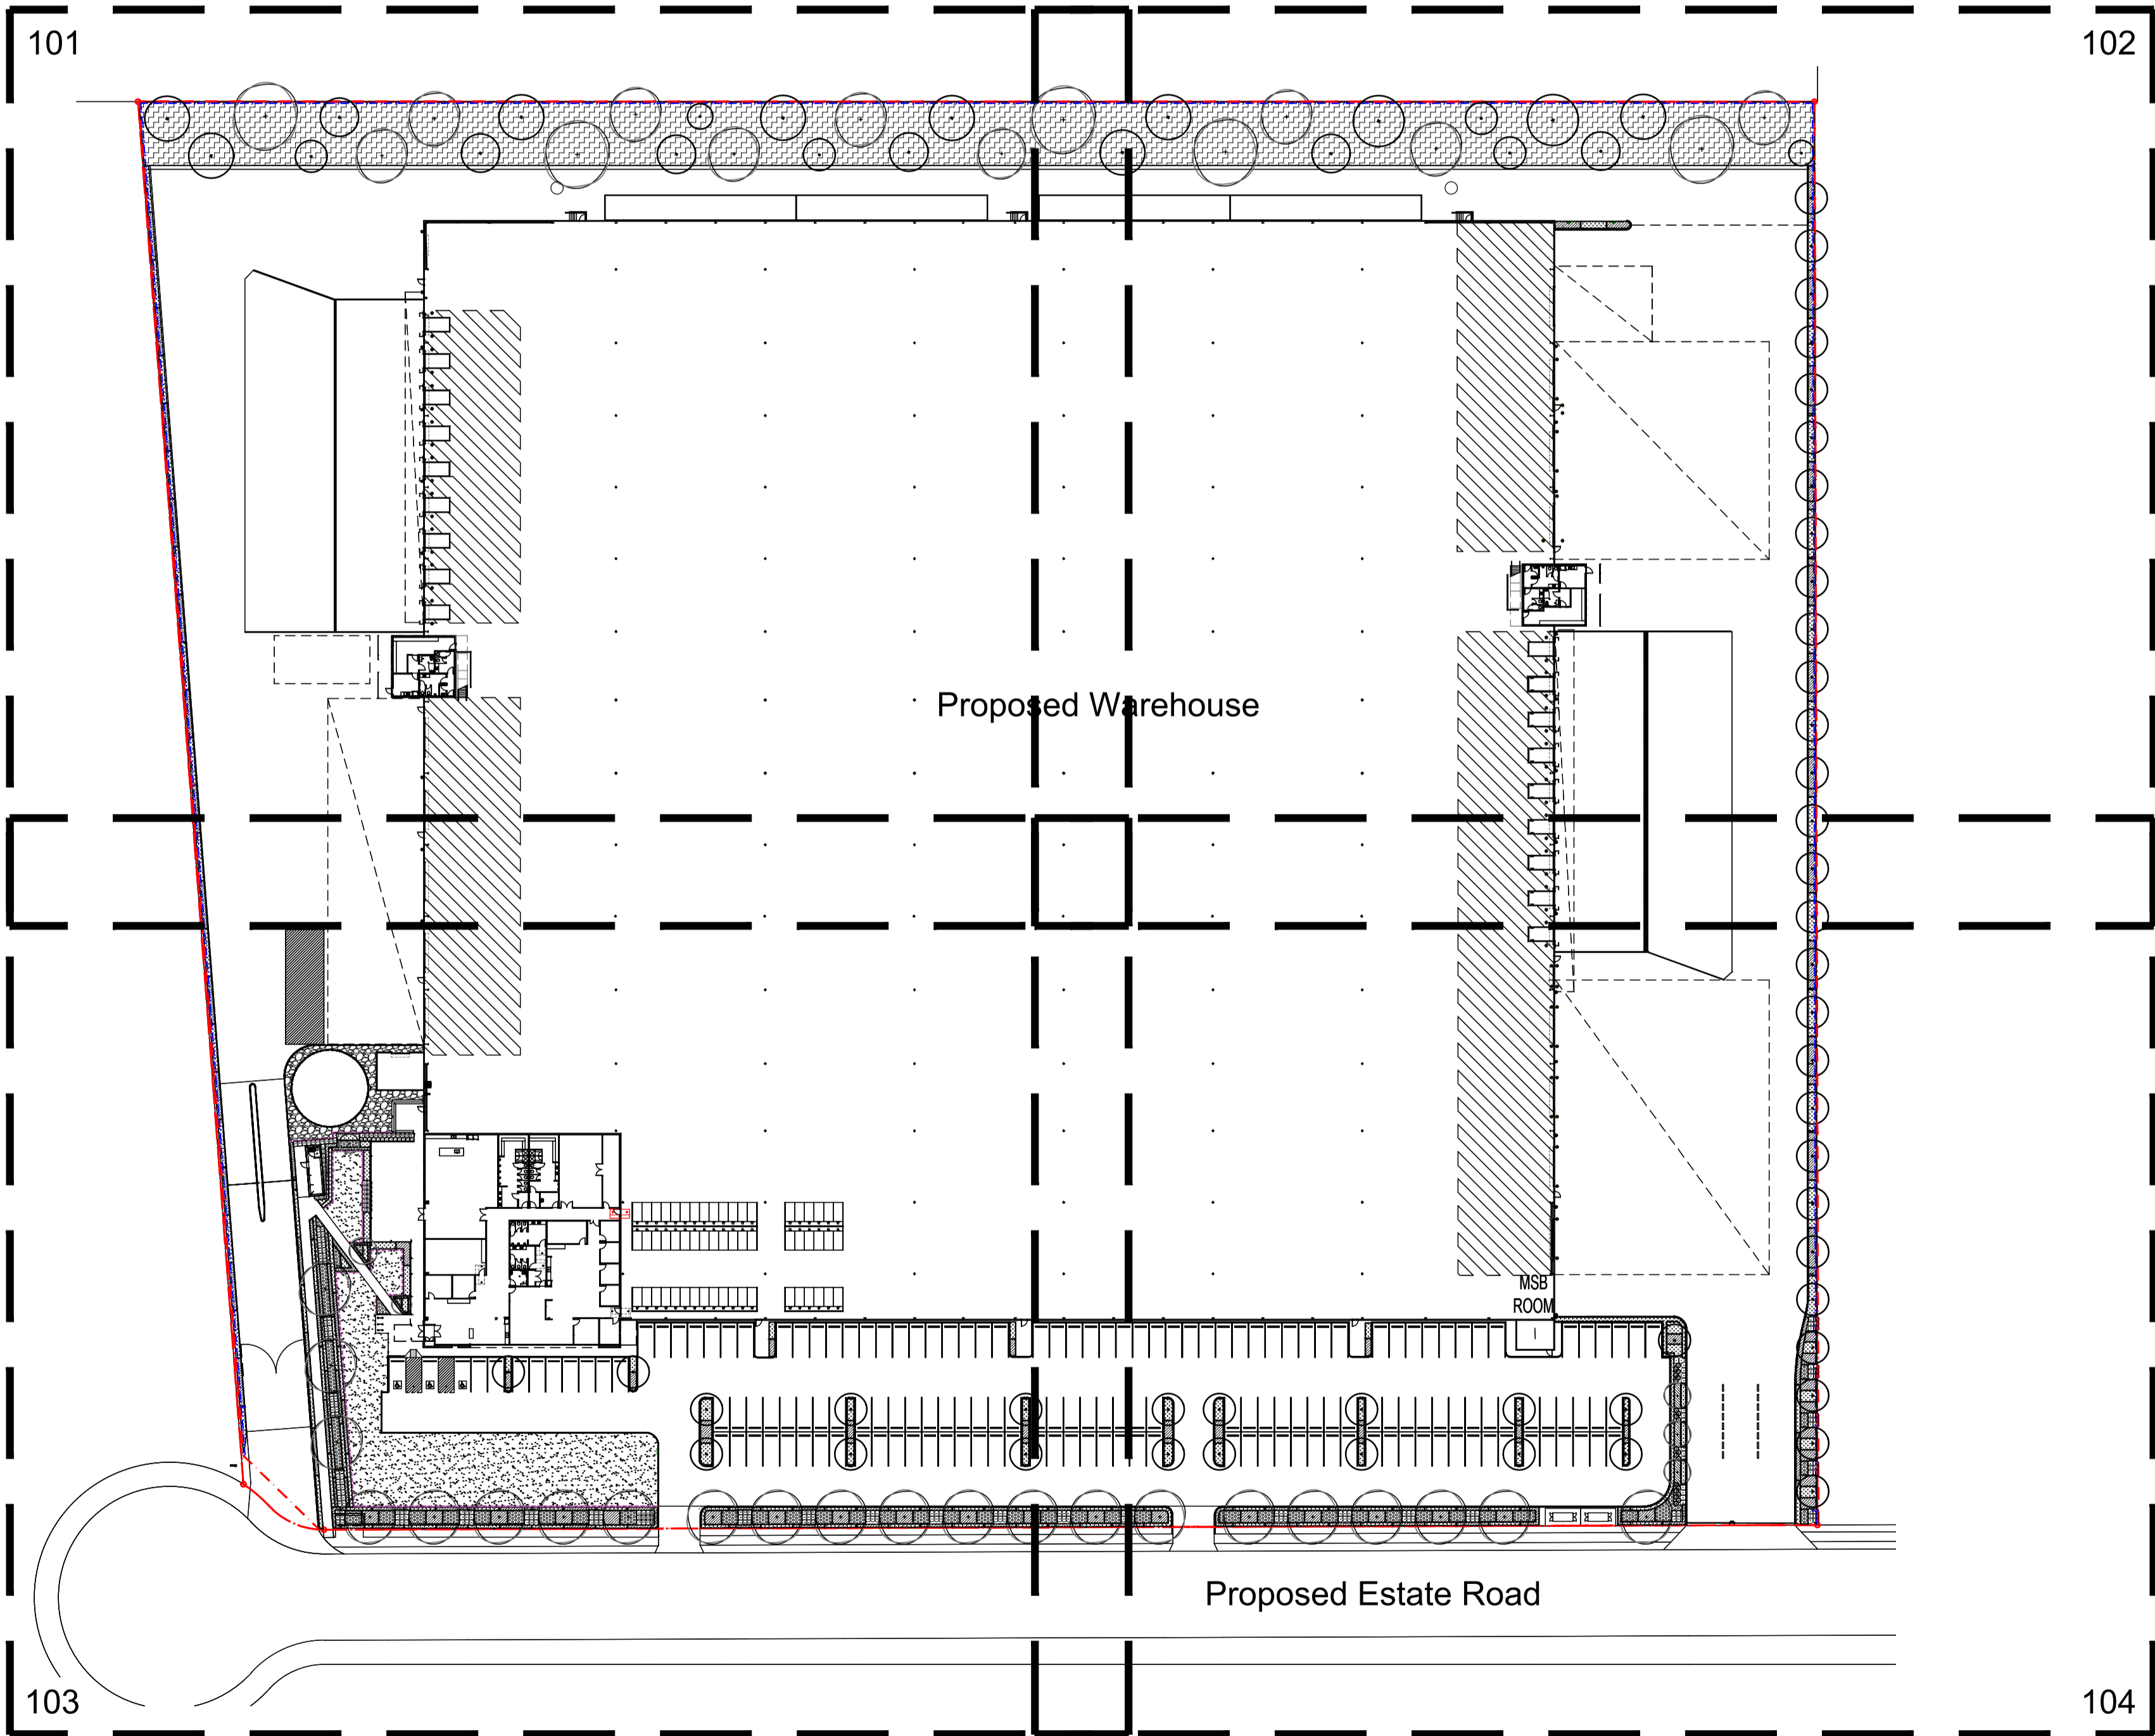

Site Plan | 1:750

© 2021 Site Image (NSW) Pty Ltd ABN 44 801 262 380 as agent for Site Image NSW Partnership. All rights reserved. This drawing is copyright and shall not be reproduced or copied in any form or by any means (graphic, electronic or mechanical including photocopy) without the written permission of Site Image (NSW) Pty Ltd Any license, expressed or implied, to use this document for any purpose what so ever is restricted to the terms of the written agreement between Site Image (NSW) Pty Ltd and the instructing party.

The contractor shall check and verify all work on site (including work by others) before commencing the landscape installation. Any discrepancies are to be reported to the Project Manager or Landscape Architect prior to commencing work. Do not scale this drawing. Any required dimensions not shown shall be referred to the Landscape Architect for confirmation.

C	Architectural Coordination	JW	NM	29.11.2022
B	Architectural Coordination	RH	NM	07.09.2022
A	For Comment	RH	NM	01.09.2022
Issue	Revision Description	Drawn	Check	Date

Client

DHL

Project

DHL Horsley Park - Option 2
813 Wallgrove Road,
Eastern Creek, NSW

Level 1, 3-5 Baptist Street
Redfern NSW 2016
Australia

Tel: (61 2) 8332 5600
Fax: (61 2) 9698 2877
www.siteimage.com.au

Site Image (NSW) Pty Ltd
ABN 44 801 262 380

SITE IMAGE



Landscape Architects

DEVELOPMENT APPLICATION

Drawing Name

Landscape Cover Sheet

Scale

Job Number


Drawing Number

Issue

SS22-4859

000(2) C

NOT FOR CONSTRUCTION

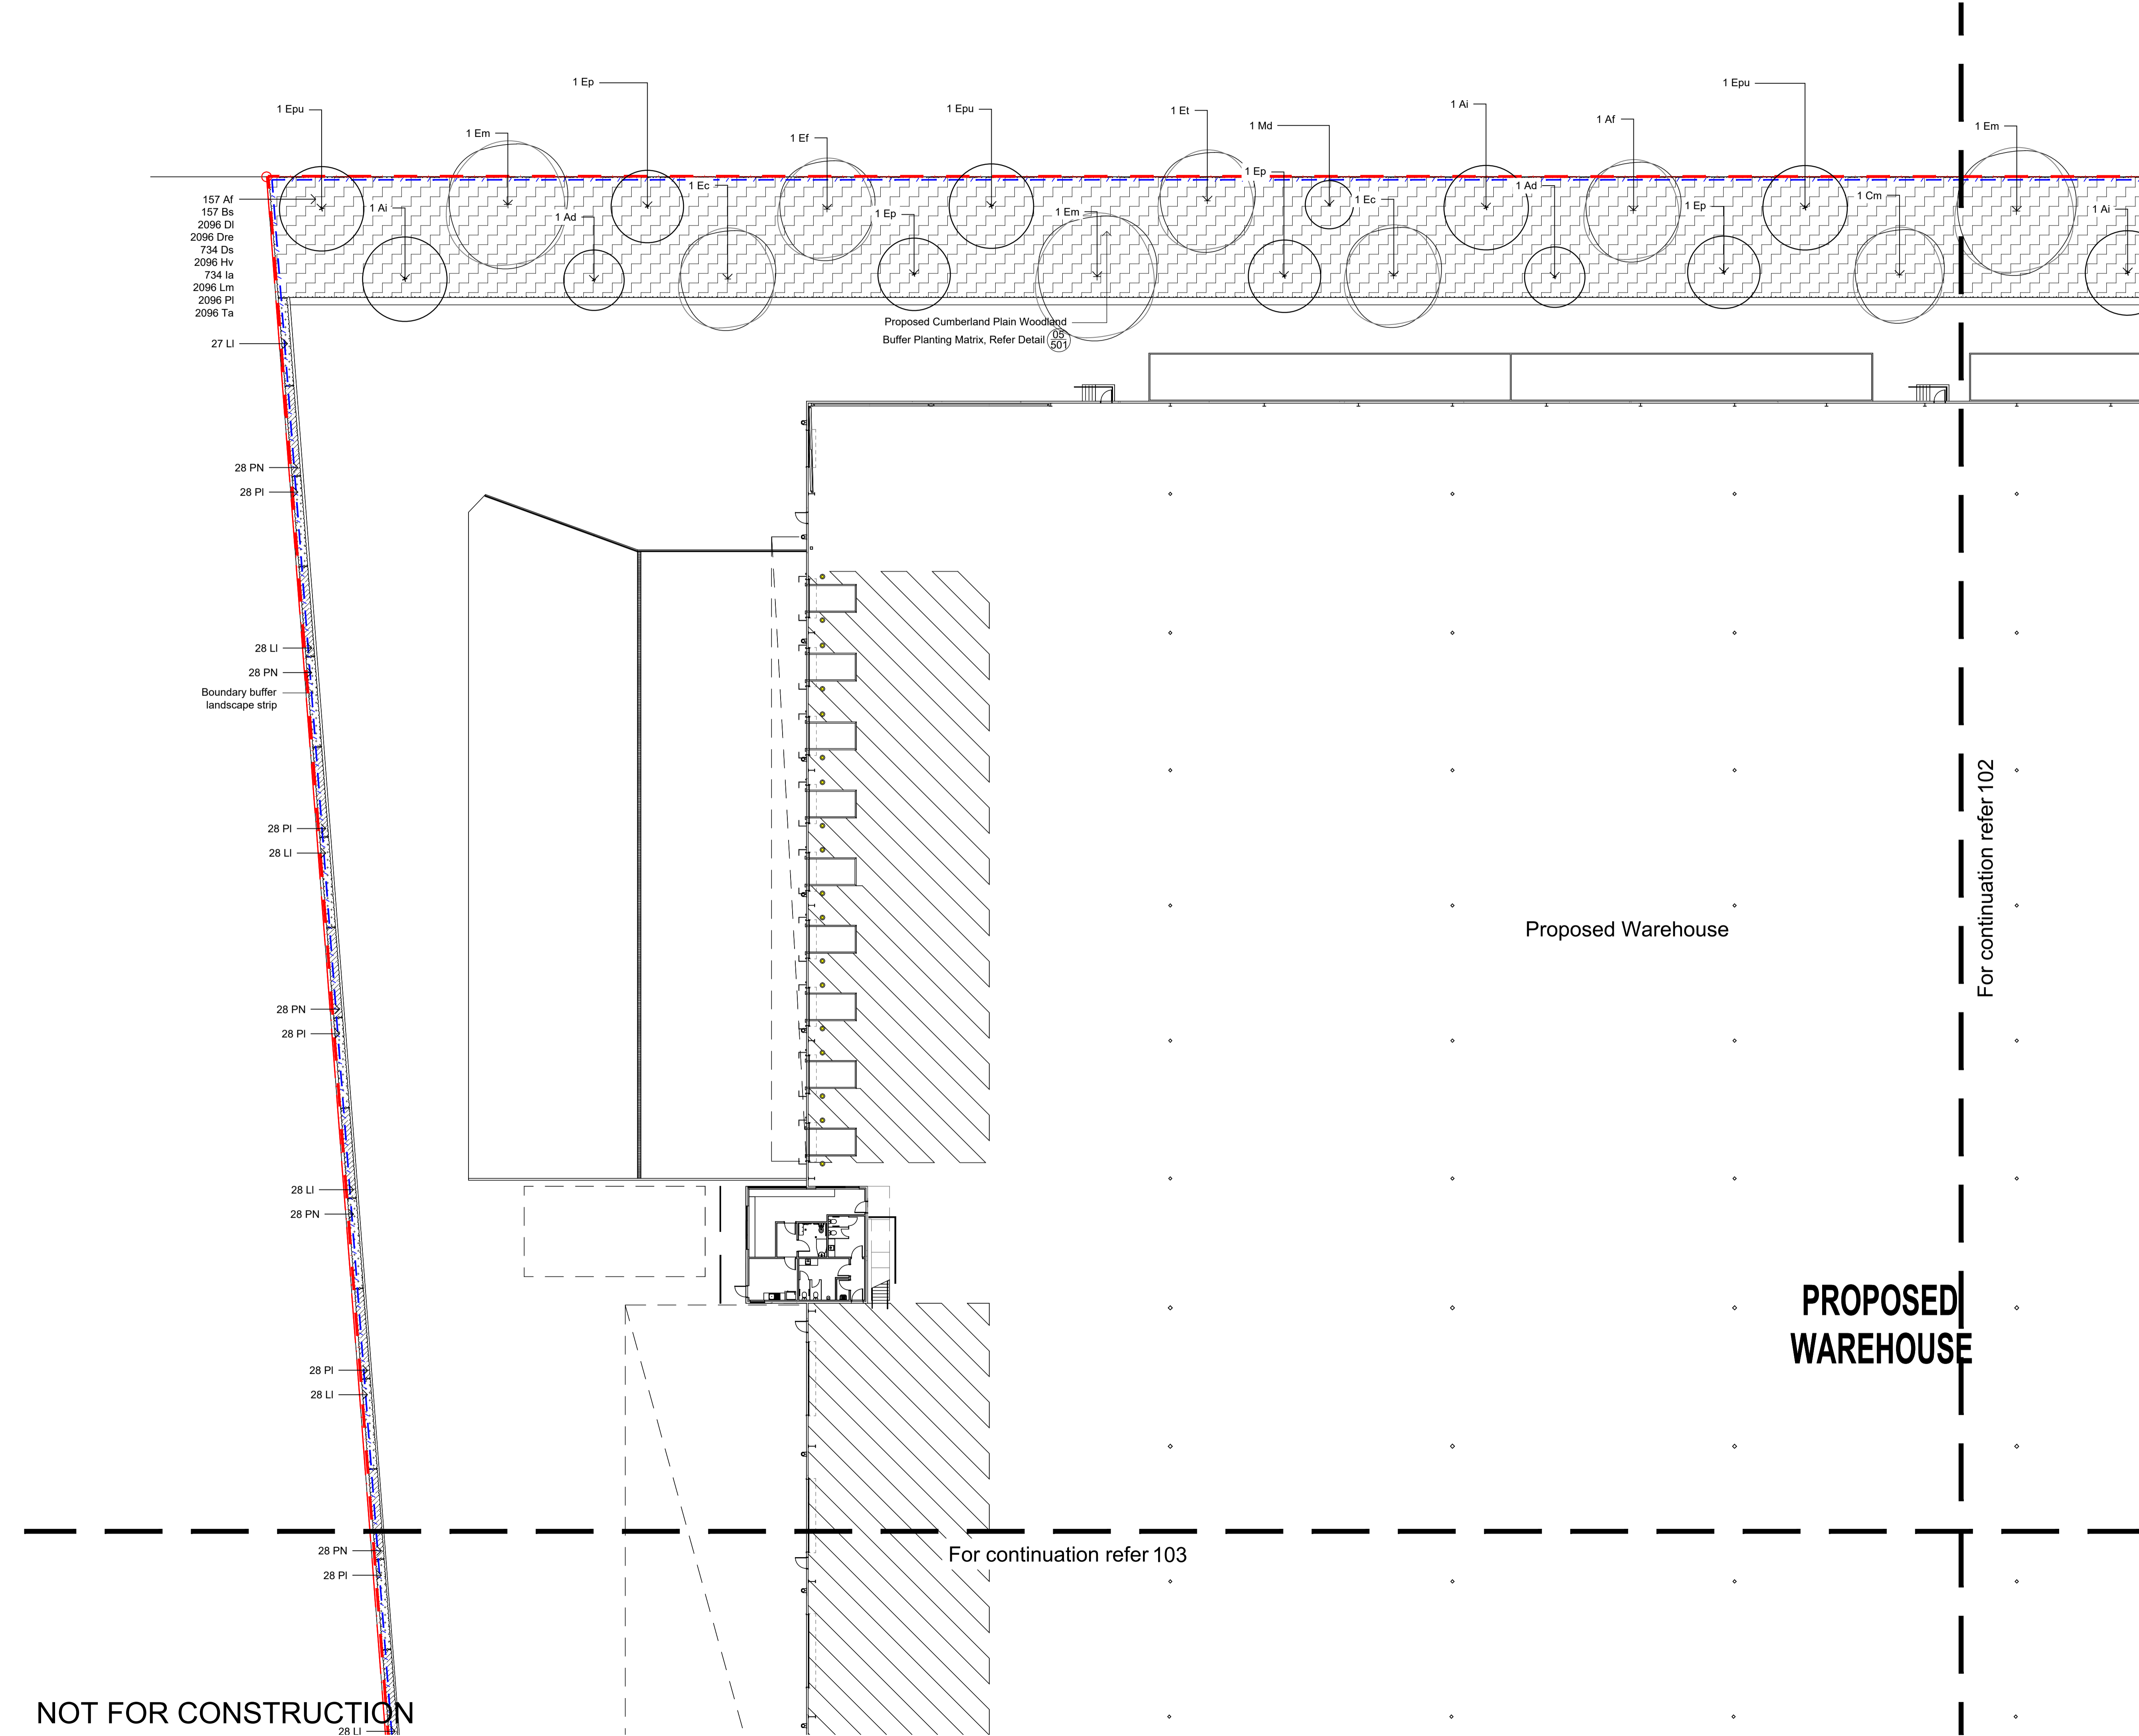


© 2021 Site Image (NSW) Pty Ltd ABN 44 801 262 380 as agent for Site Image NSW Partnership. All rights reserved. This drawing is copyright and shall not be reproduced or copied in any form or by any means (graphic, electronic or mechanical including photocopy) without the written permission of Site Image (NSW) Pty Ltd Any license, expressed or implied, to use this document for any purpose what so ever is restricted to the terms of the written agreement between Site Image (NSW) Pty Ltd and the instructing party.

The contractor shall check and verify all work on site (including work by others) before commencing the landscape installation. Any discrepancies are to be reported to the Project Manager or Landscape Architect prior to commencing work. Do not scale this drawing. Any required dimensions not shown shall be referred to the Landscape Architect for confirmation.

C	Architectural Coordination	JW	NM	29.11.2022
B	Architectural Coordination	RH	NM	07.09.2022
A	For Comment	RH	NM	01.09.2022
Issue	Revision Description	Drawn	Check	Date

- Legend**
- Site Boundary
 - Proposed Trees
Refer Plant Schedule
 - Proposed Shrubs
Refer Plant Schedule
 - Proposed Grasses and Grouncovers
Refer Plant Schedule
 - Cumberland Plain Buffer Planting
 - Turf
 - Concrete Edging
 - Proposed Fencing

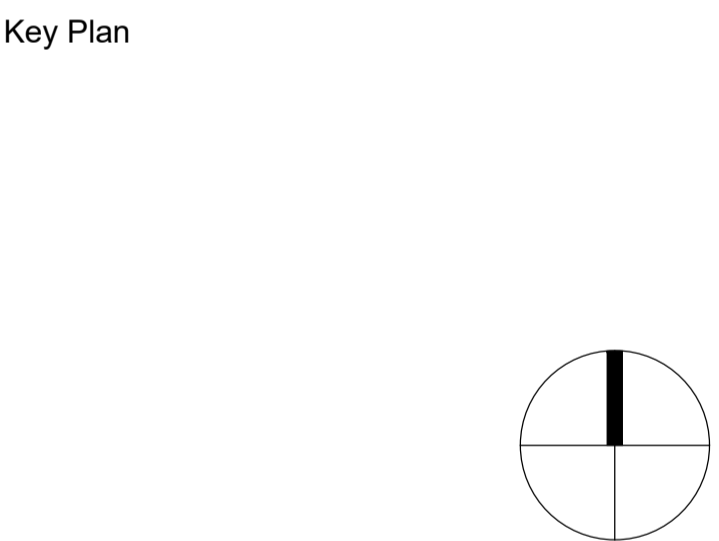

Client
DHL

Project
DHL Horsley Park - Option 2
813 Wallgrove Road,
Eastern Creek, NSW

S I T E I M A G E

Level 1, 3-5 Baptist Street
Redfern NSW 2016
Australia

Tel: (61 2) 8332 5600
Fax: (61 2) 9698 2877
www.siteimage.com.au

Site Image (NSW) Pty Ltd
ABN 44 801 262 380

Landscape Architects


DEVELOPMENT APPLICATION

Drawing Name
Landscape Plan

Scale 1:250 @ A1
Job Number
SS22-4859

0 1 2 4 6 10m
Drawing Number
101(2)

Issue
C

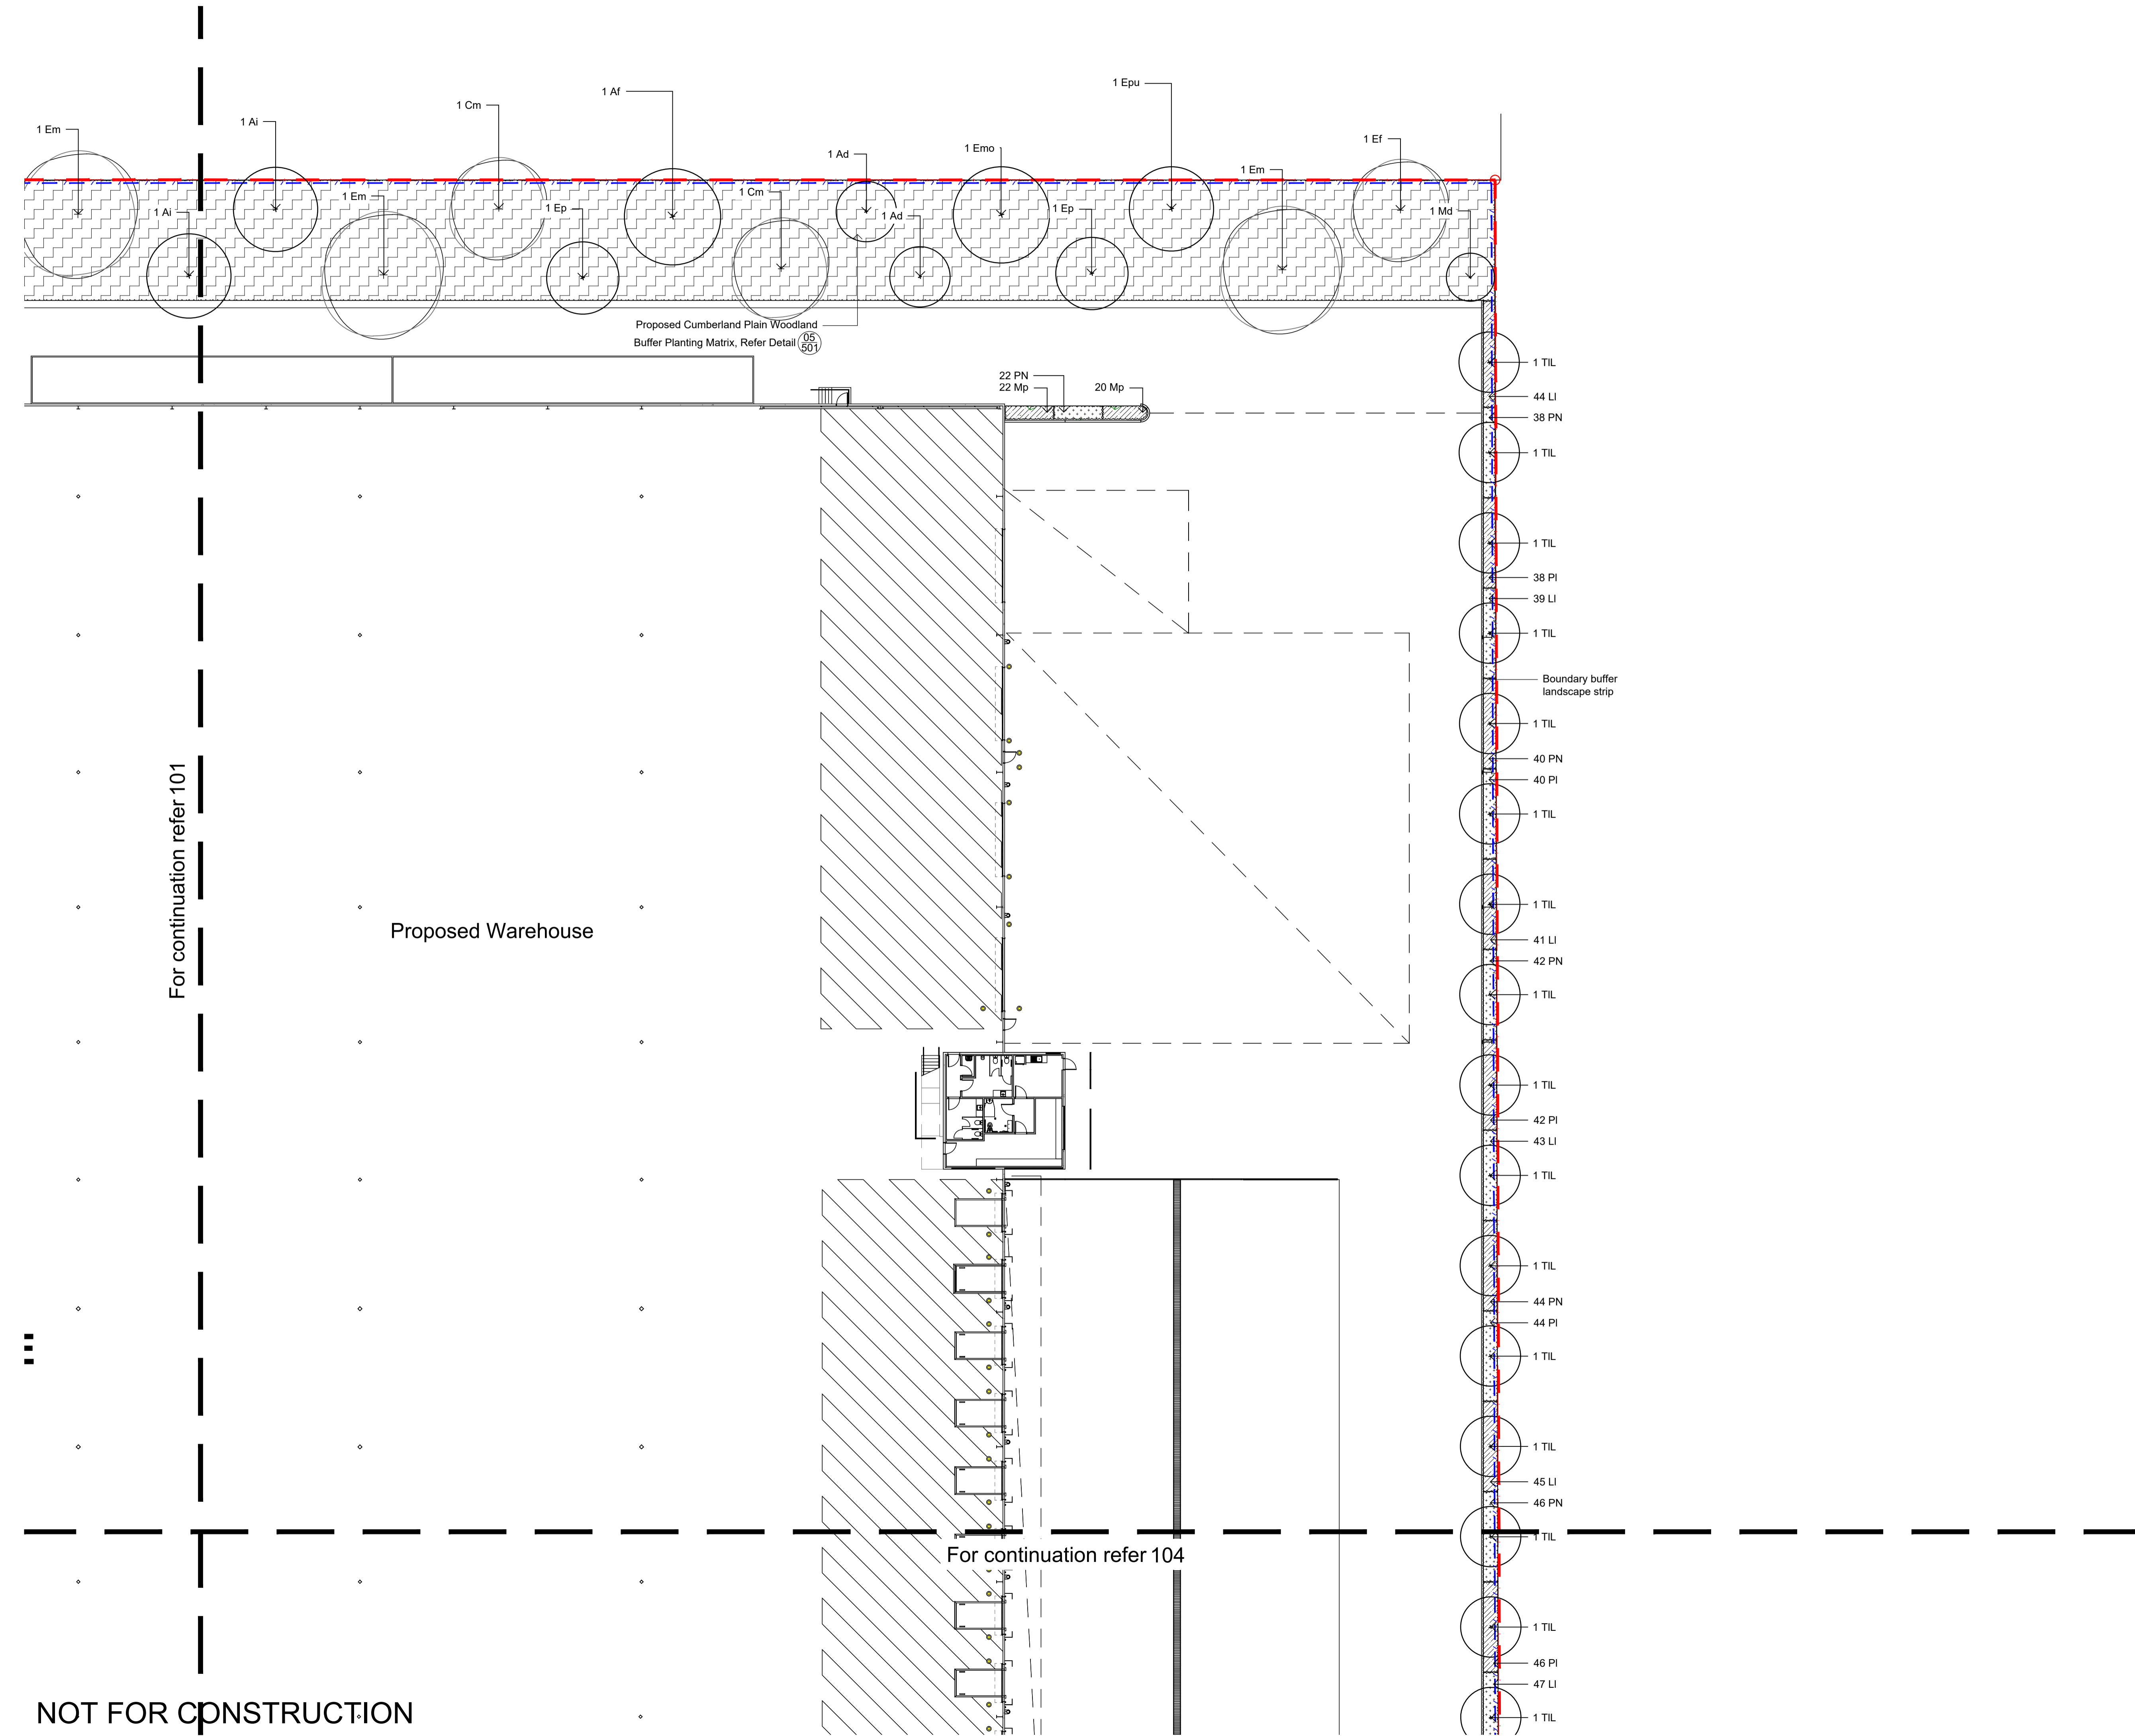

© 2021 Site Image (NSW) Pty Ltd ABN 44 801 262 380 as agent for Site Image NSW Partnership. All rights reserved. This drawing is copyright and shall not be reproduced or copied in any form or by any means (graphic, electronic or mechanical including photocopy) without the written permission of Site Image (NSW) Pty Ltd Any license, expressed or implied, to use this document for any purpose what so ever is restricted to the terms of the written agreement between Site Image (NSW) Pty Ltd and the instructing party.

The contractor shall check and verify all work on site (including work by others) before commencing the landscape installation. Any discrepancies are to be reported to the Project Manager or Landscape Architect prior to commencing work. Do not scale this drawing. Any required dimensions not shown shall be referred to the Landscape Architect for confirmation.

C	Architectural Coordination	JW	NM	29.11.2022
B	Architectural Coordination	RH	NM	07.09.2022
A	For Comment	RH	NM	01.09.2022
Issue	Revision Description	Drawn	Check	Date

Legend

- Site Boundary**
- Proposed Trees**
Refer Plant Schedule
- Proposed Shrubs**
Refer Plant Schedule
- Proposed Grasses and Grouncovers**
Refer Plant Schedule
- Cumberland Plain Buffer Planting**
- Turf**
- Concrete Edging**
- Proposed Fencing**

Key Plan

Client
DHL

Project
DHL Horsley Park - Option 2
813 Wallgrove Road,
Eastern Creek, NSW

S I T E I M A G E

Level 1, 3-5 Baptist Street
Redfern NSW 2016
Australia

Tel: (61 2) 8332 5600
Fax: (61 2) 9698 2877
www.siteimage.com.au

Site Image (NSW) Pty Ltd
ABN 44 801 262 380

DEVELOPMENT APPLICATION



Drawing Name
Landscape Plan

Scale 1:250 @ A1

Job Number
SS22-4859

Drawing Number
102(1)

Issue
C

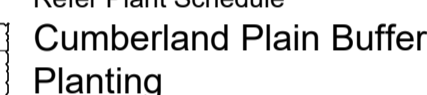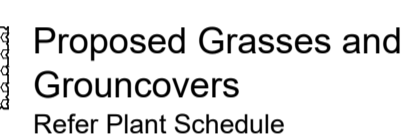

DHL

SITE IMAGE

Site Image (NSW) Pty Ltd
ABN 44 801 262 380




Landscape Plan

Issu

103(2) C

NOT FOR CONSTRUCTION

A1

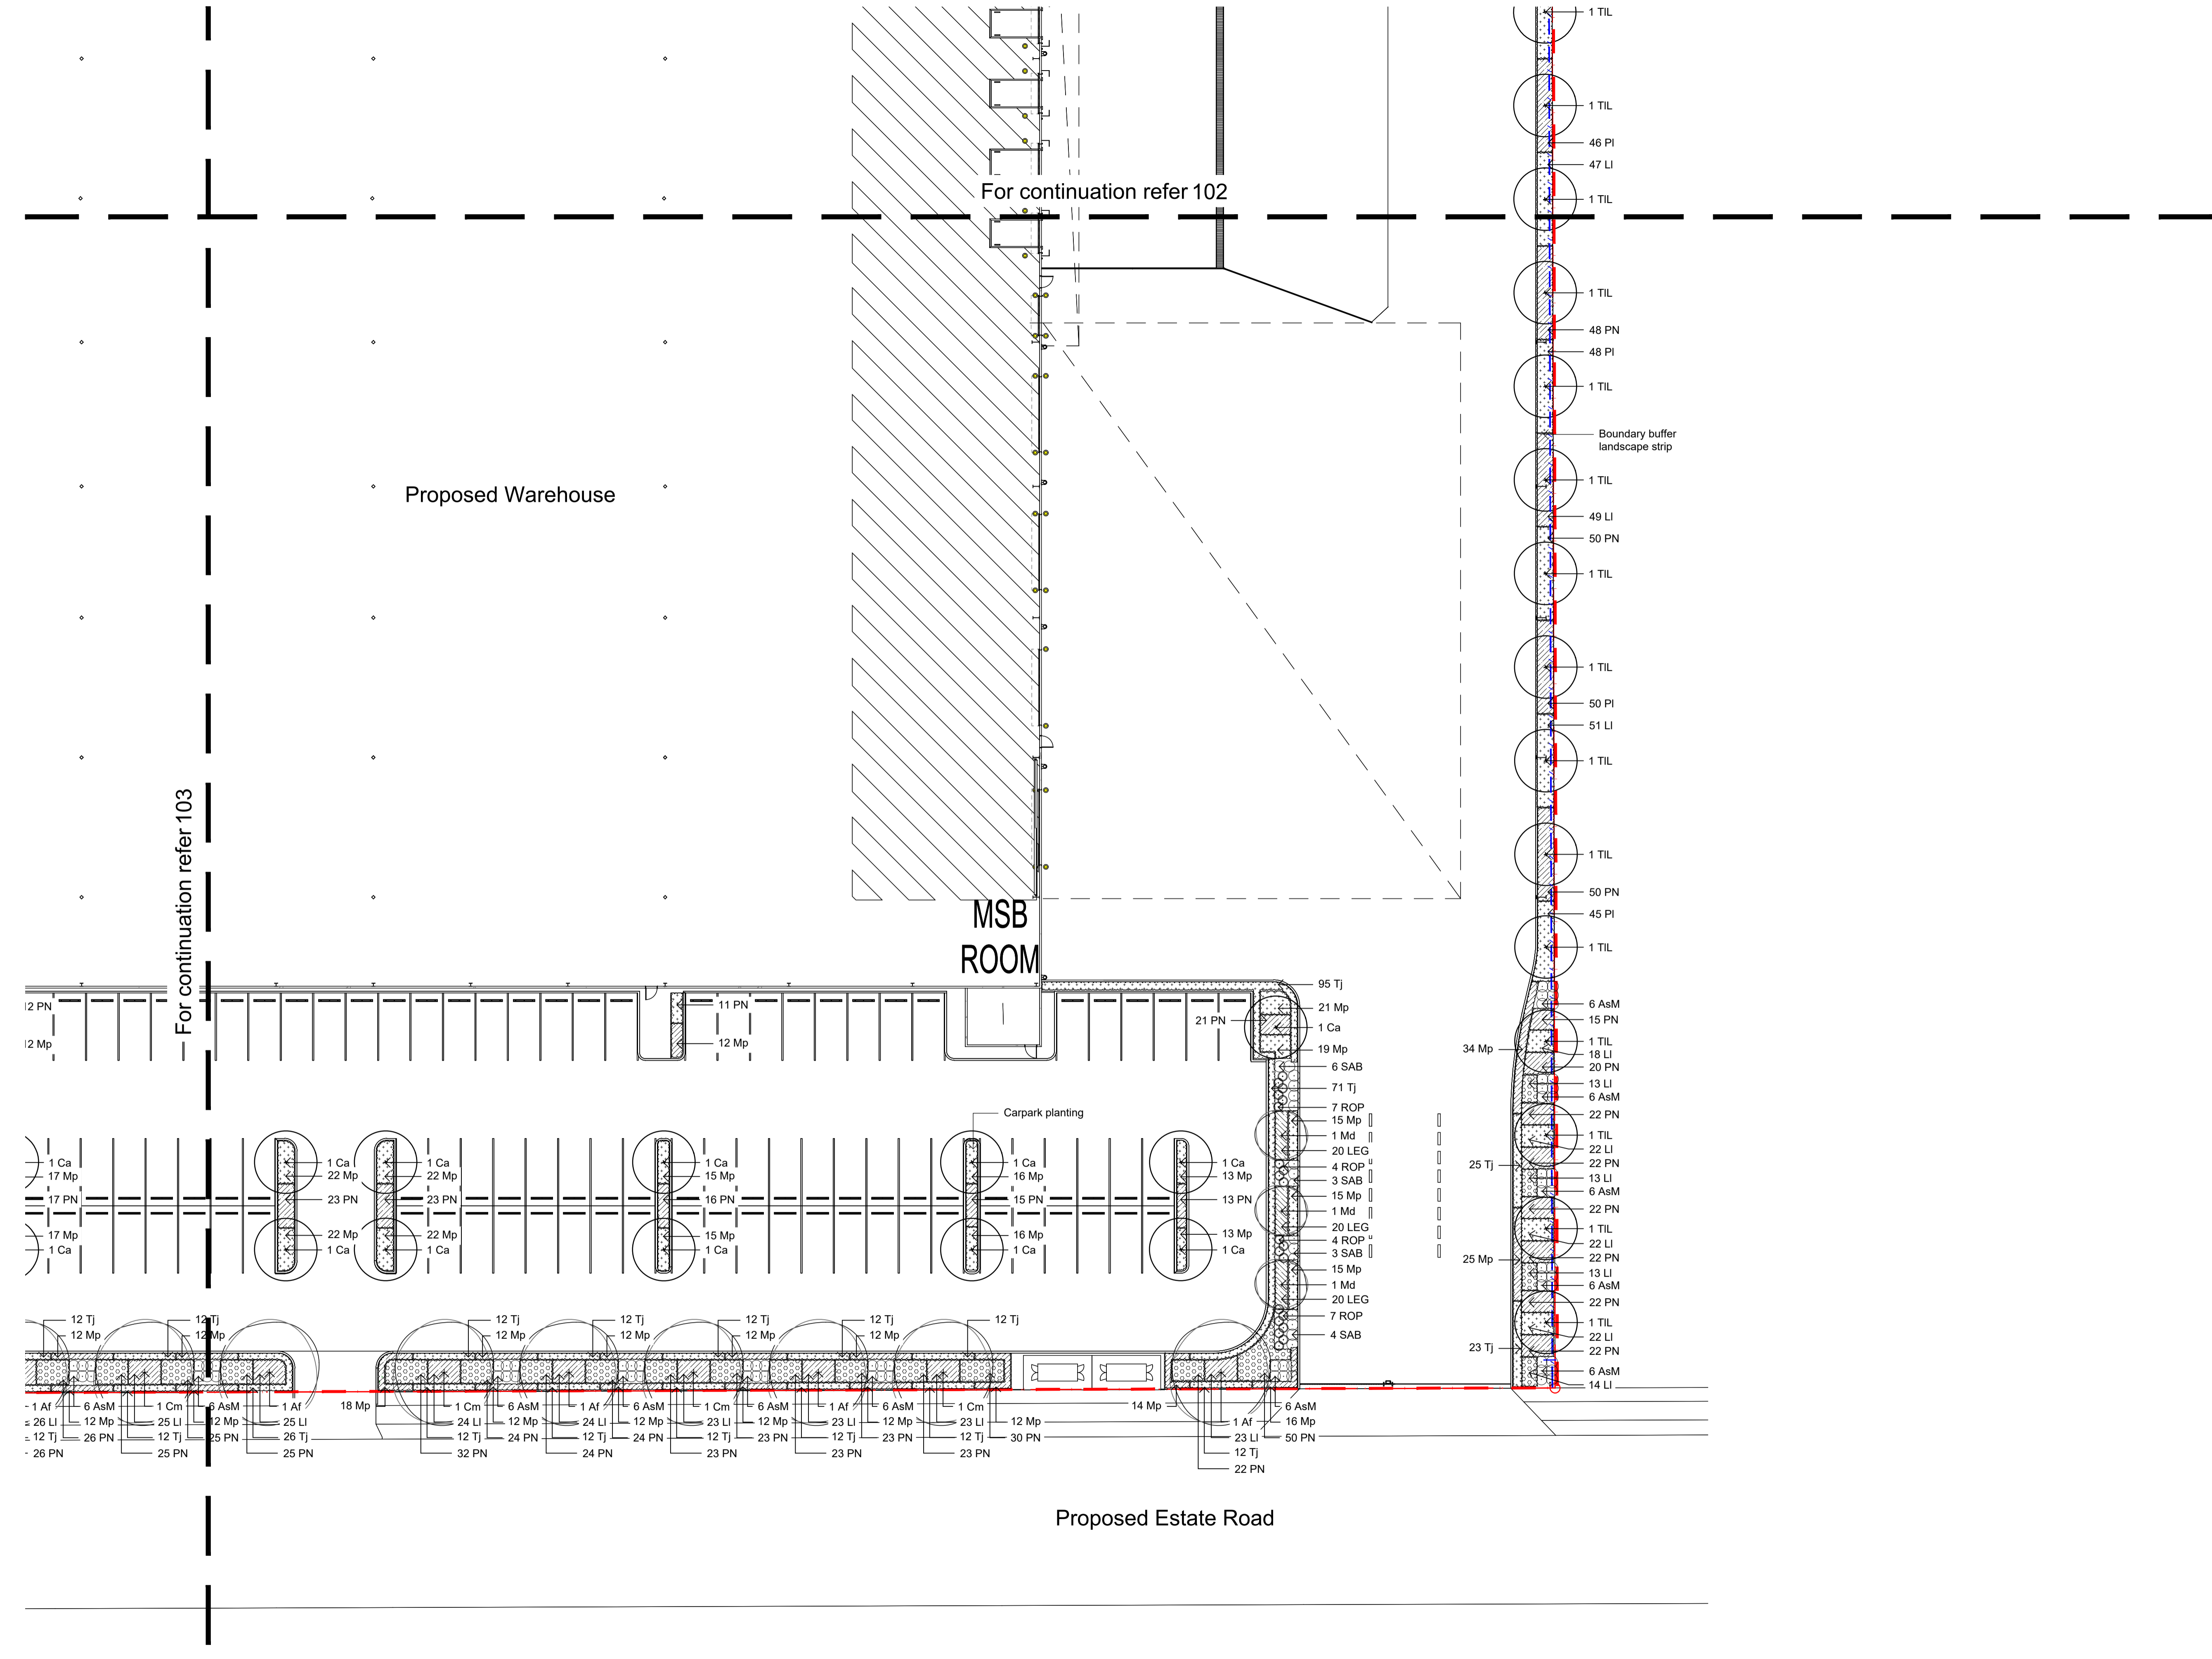

© 2021 Site Image (NSW) Pty Ltd ABN 44 801 262 380 as agent for Site Image NSW Partnership. All rights reserved. This drawing is copyright and shall not be reproduced or copied in any form or by any means (graphic, electronic or mechanical including photocopy) without the written permission of Site Image (NSW) Pty Ltd Any license, expressed or implied, to use this document for any purpose what so ever is restricted to the terms of the written agreement between Site Image (NSW) Pty Ltd and the instructing party.

The contractor shall check and verify all work on site (including work by others) before commencing the landscape installation. Any discrepancies are to be reported to the Project Manager or Landscape Architect prior to commencing work. Do not scale this drawing. Any required dimensions not shown shall be referred to the Landscape Architect for confirmation.

C	Architectural Coordination	JW	NM	29.11.2022
B	Architectural Coordination	RH	NM	07.09.2022
A	For Comment	RH	NM	01.09.2022
Issue	Revision Description	Drawn	Check	Date

- Legend**
- Site Boundary
 - Proposed Trees
Refer Plant Schedule
 - Proposed Shrubs
Refer Plant Schedule
 - Proposed Grasses and Grouncovers
Refer Plant Schedule
 - Cumberland Plain Buffer Planting
 - Turf
 - Concrete Edging
 - Proposed Fencing

Key Plan

Client

DHL

Project

DHL Horsley Park - Option 2
813 Wallgrove Road,
Eastern Creek, NSW

Level 1, 3-5 Baptist Street
Redfern NSW 2016
Australia

Tel: (61 2) 8332 5600
Fax: (61 2) 9698 2877
www.siteimage.com.au

Site Image (NSW) Pty Ltd
ABN 44 801 262 380

S I T E I M A G E



Landscape Architects


DEVELOPMENT APPLICATION

Drawing Name

Landscape Plan

Scale 1:250 @ A1


Job Number

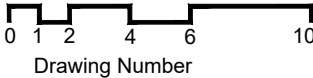


Issue

SS22-4859


104(2) C

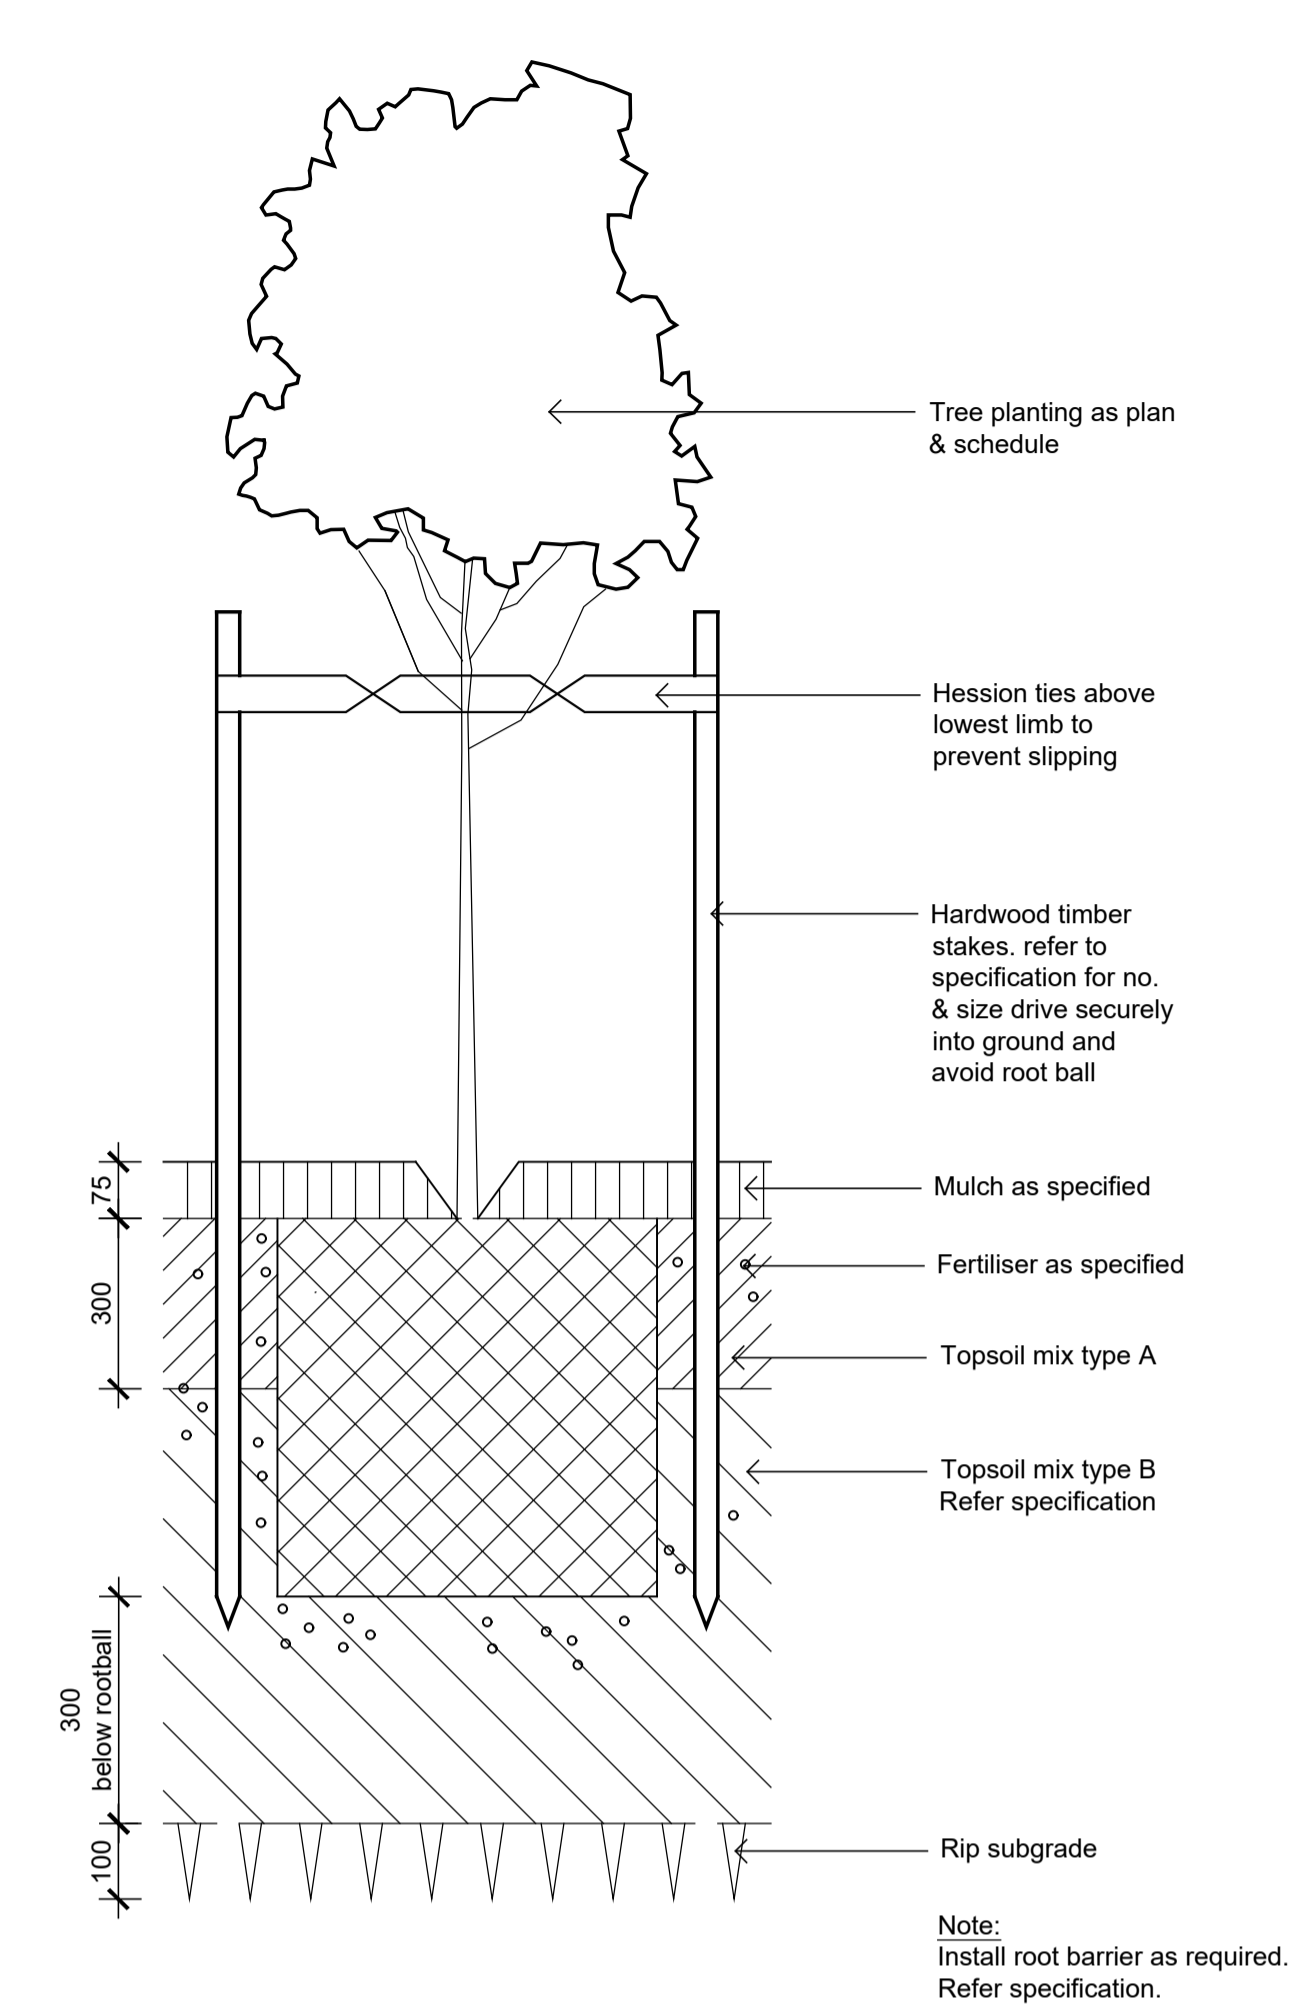


01 Detail 75-200L Tree Planting on Grade
501 1:10

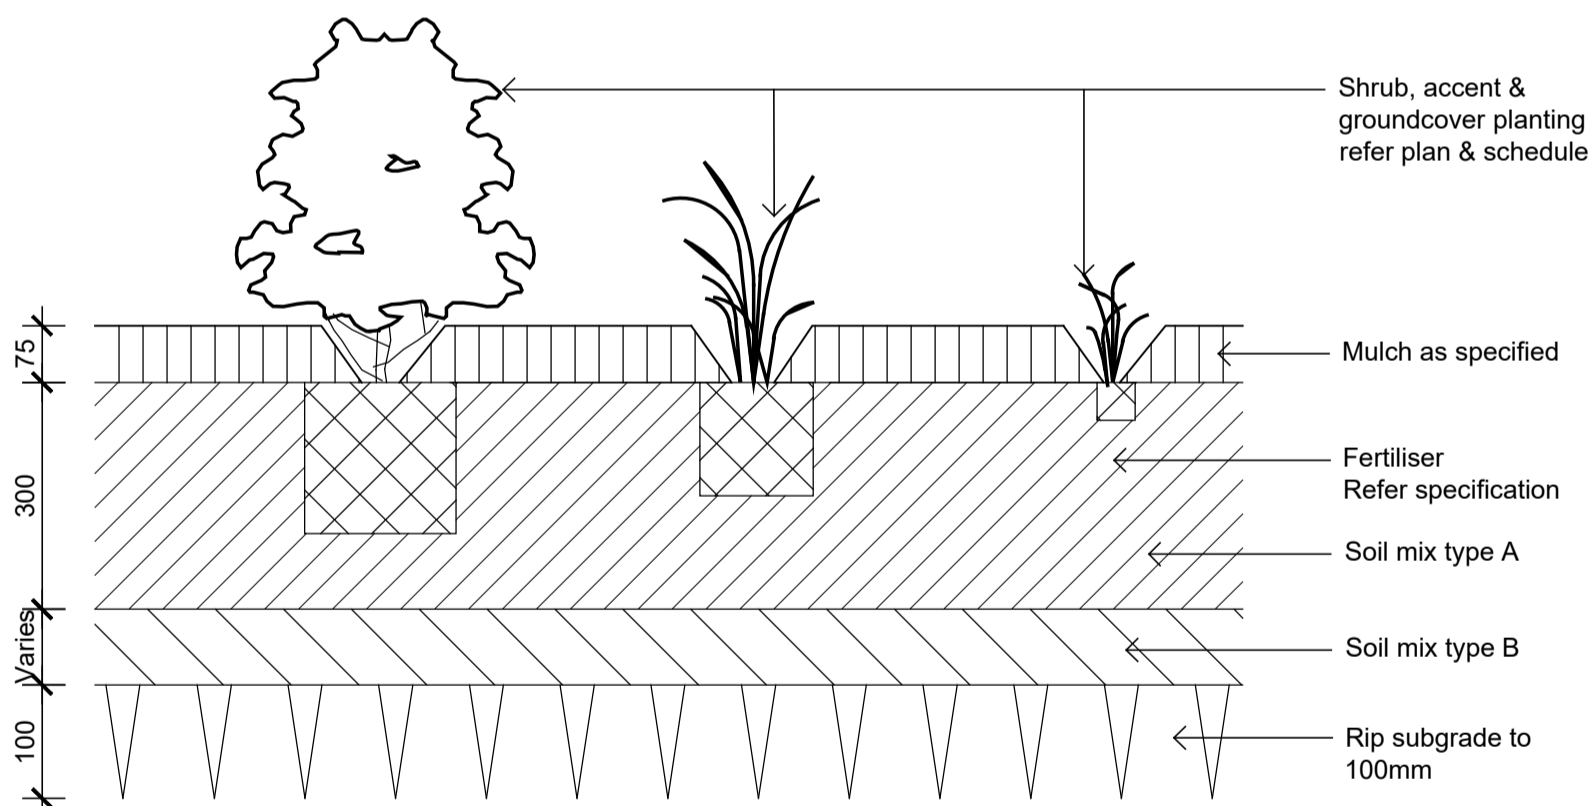


02 Detail Shrub Accent & Groundcover Planting on Grade
502 1:10

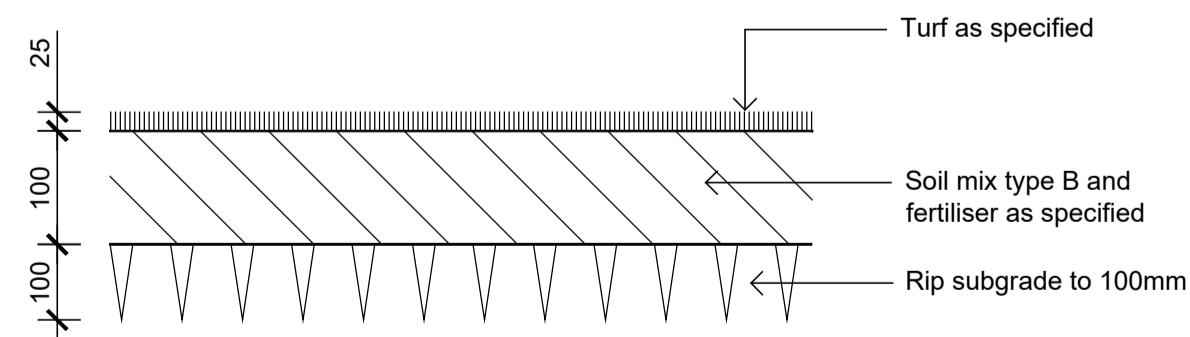

03 Detail Turf on Even Grade
502 1:10

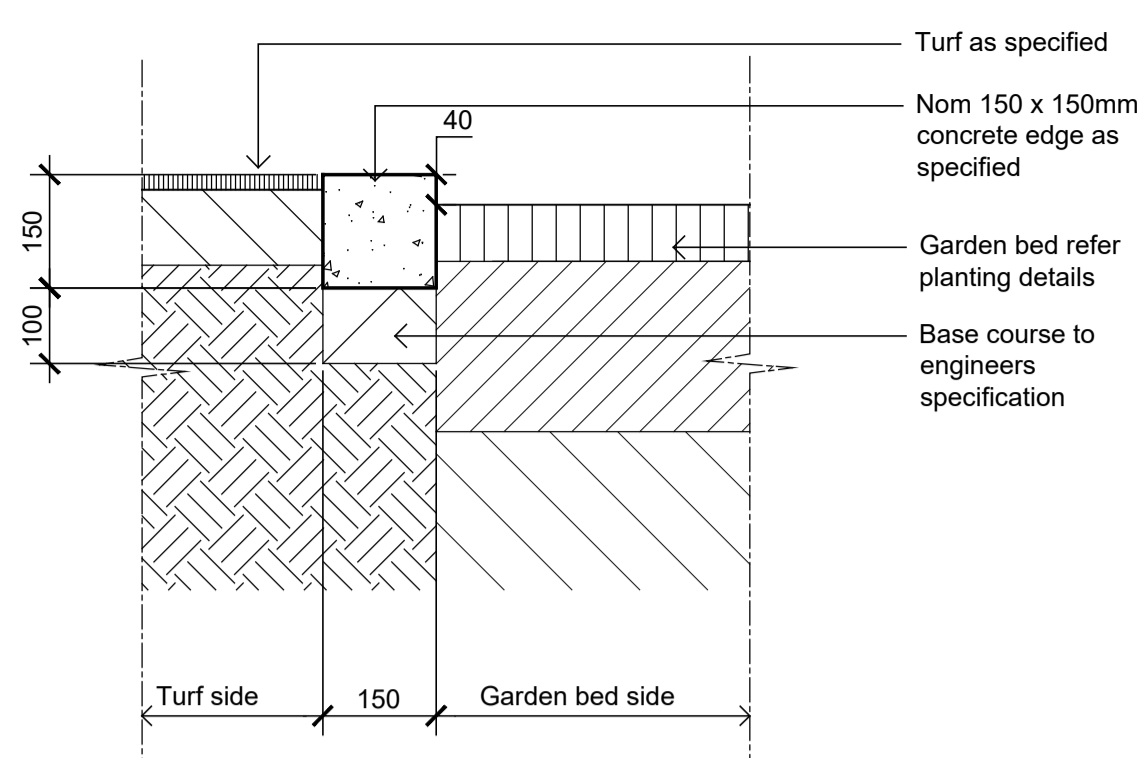

04 Typical Concrete Edge
501 1:10

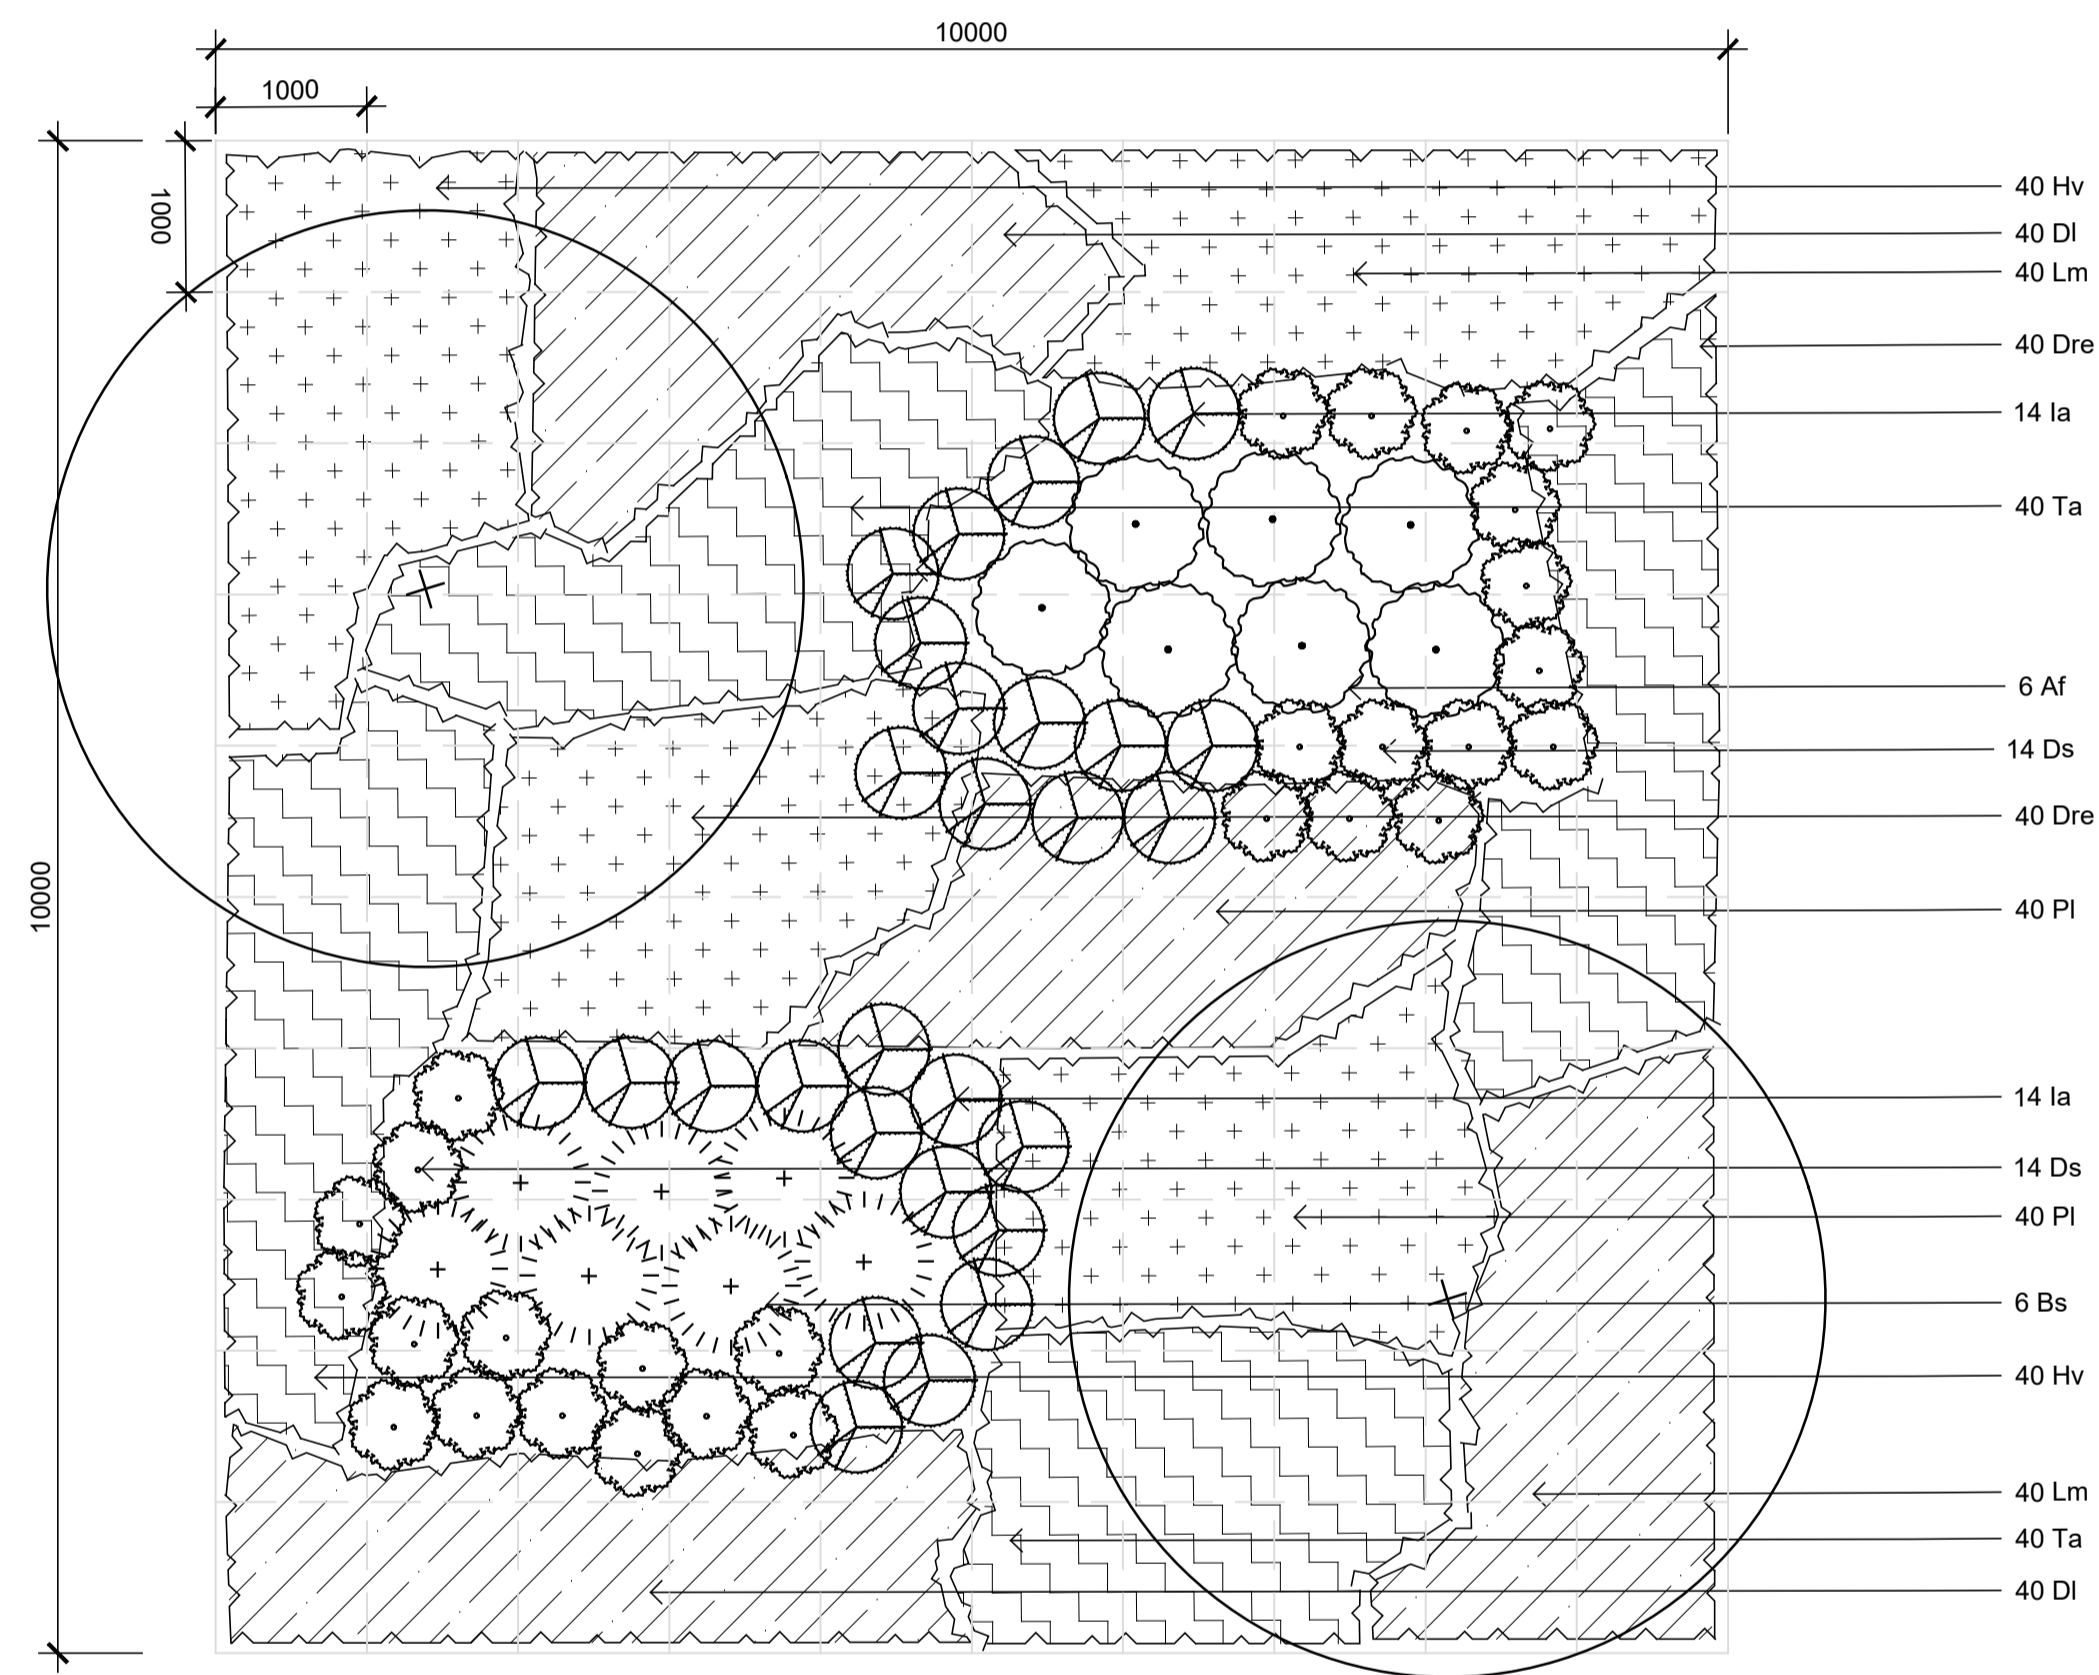

05 Cumberland Plain Buffer Planting Matrix
501 1:50

NOTE:
No shrubs to be planted under tree as per requirements within Planning For Bushfire Protection Appendix 4 Inner Protection Areas.

© 2021 Site Image (NSW) Pty Ltd ABN 44 801 262 380 as agent for Site Image NSW Partnership. All rights reserved. This drawing is copyright and shall not be reproduced or copied in any form or by any means (graphic, electronic or mechanical including photocopy) without the written permission of Site Image (NSW) Pty Ltd Any license, expressed or implied, to use this document for any purpose what so ever is restricted to the terms of the written agreement between Site Image (NSW) Pty Ltd and the instructing party.

The contractor shall check and verify all work on site (including work by others) before commencing the landscape installation. Any discrepancies are to be reported to the Project Manager or Landscape Architect prior to commencing work. Do not scale this drawing. Any required dimensions not shown shall be referred to the Landscape Architect for confirmation.

A	For Comment	RH	NM	01.09.2022
Issue	Revision Description	Drawn	Check	Date

Client
DHL

Project
DHL Horsley Park - Option 2
813 Wallgrove Road,
Eastern Creek, NSW

S I T E I M A G E
Level 1, 3-5 Baptist Street
Redfern NSW 2016
Australia
Tel: (61 2) 8332 5600
Fax: (61 2) 9698 2877
www.siteimage.com.au
Site Image (NSW) Pty Ltd
ABN 44 801 262 380
Landscape Architects

DEVELOPMENT APPLICATION

Drawing Name
Landscape Details

Scale As Shown
Job Number Drawing Number Issue

SS22-4859 501(2) A

C	Architectural Coordination	JW	NM	29.11.2022
B	Architectural Coordination	RH	NM	07.09.2022
A	For Comment	RH	NM	01.09.2022
Issue	Revision Description	Drawn	Check	Date

Legend

Site Boundary

Tree Canopy Cover

Site Area: 56699m2
Tree Canopy Cover Area: 3179.95m2
Tree Canopy Cover Percentage: 5.61%

Key Plan

Client
DHL

Project
DHL Horsley Park - Option 2
813 Wallgrove Road,
Eastern Creek, NSW

Level 1, 3-5 Baptist Street
Redfern NSW 2016
Australia

Tel: (61 2) 8332 5600
Fax: (61 2) 9698 2877
www.siteimage.com.au

Site Image (NSW) Pty Ltd
ABN 44 801 262 380

SITE IMAGE



Landscape Architects

DEVELOPMENT APPLICATION

Drawing Name
Tree Canopy Plan