




1 FLOOR PLAN - DOCK OFFICE 01 1 : 100

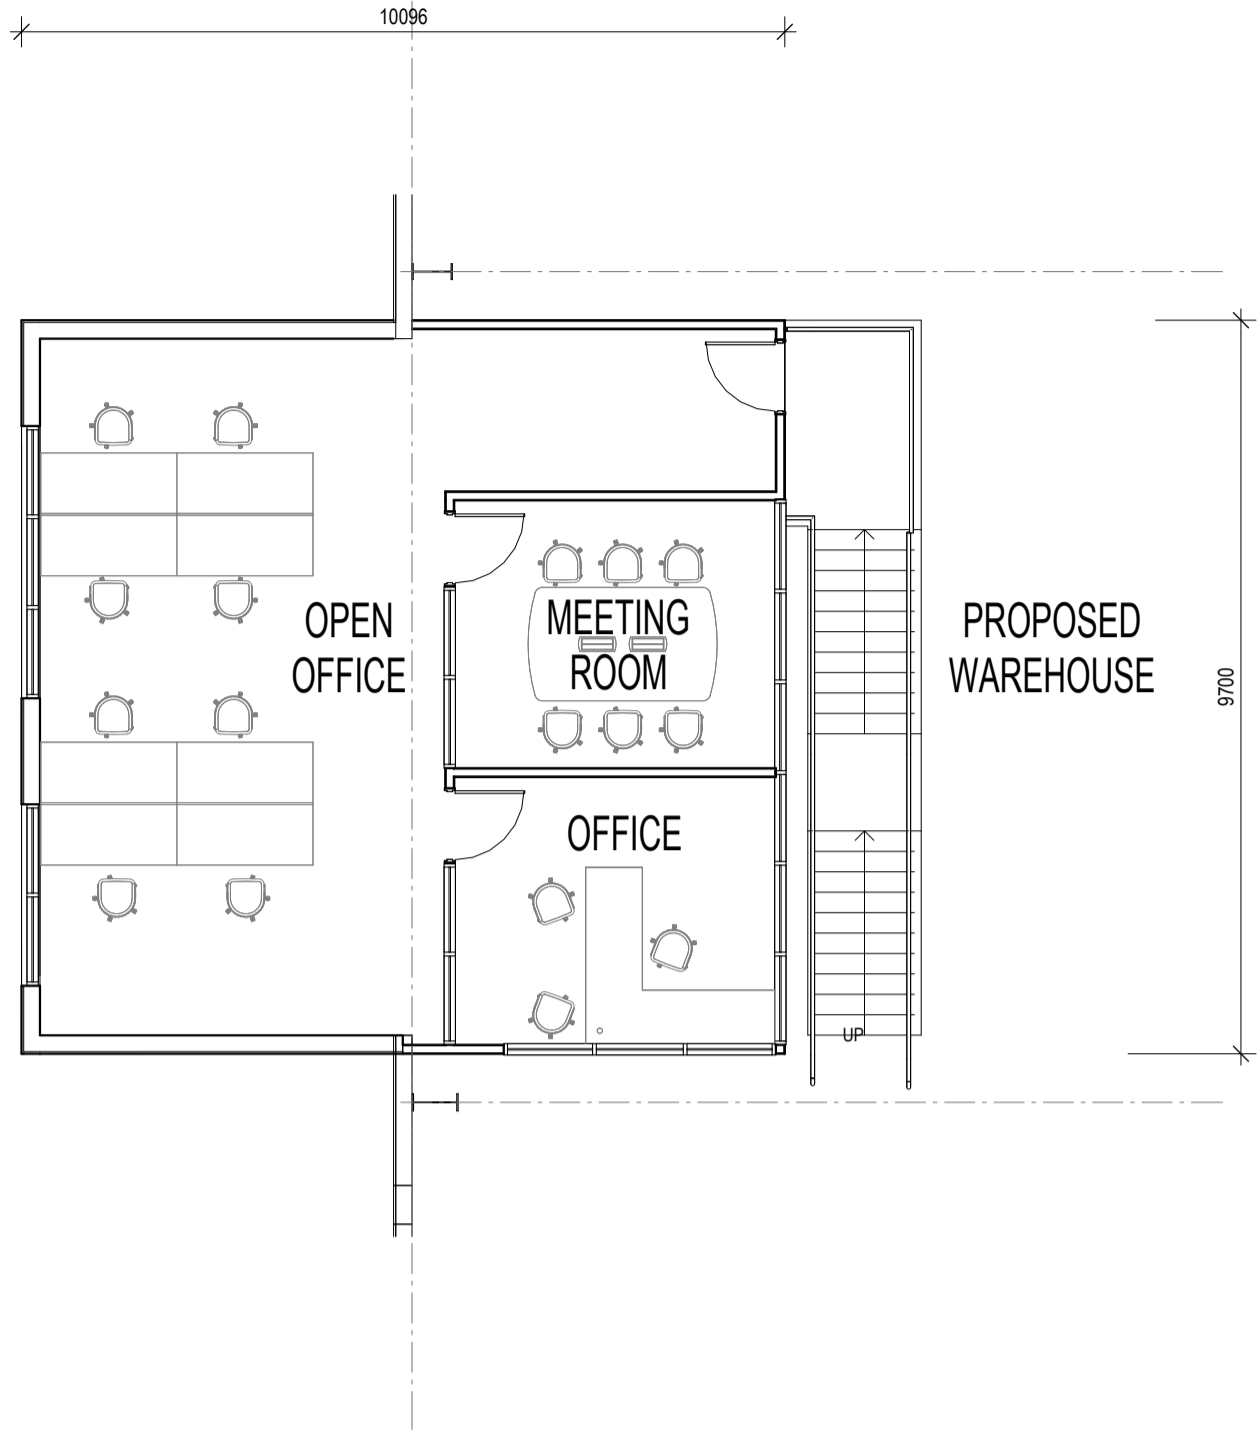

2 FLOOR PLAN - DOCK OFFICE 01 LEVEL 01 1 : 100

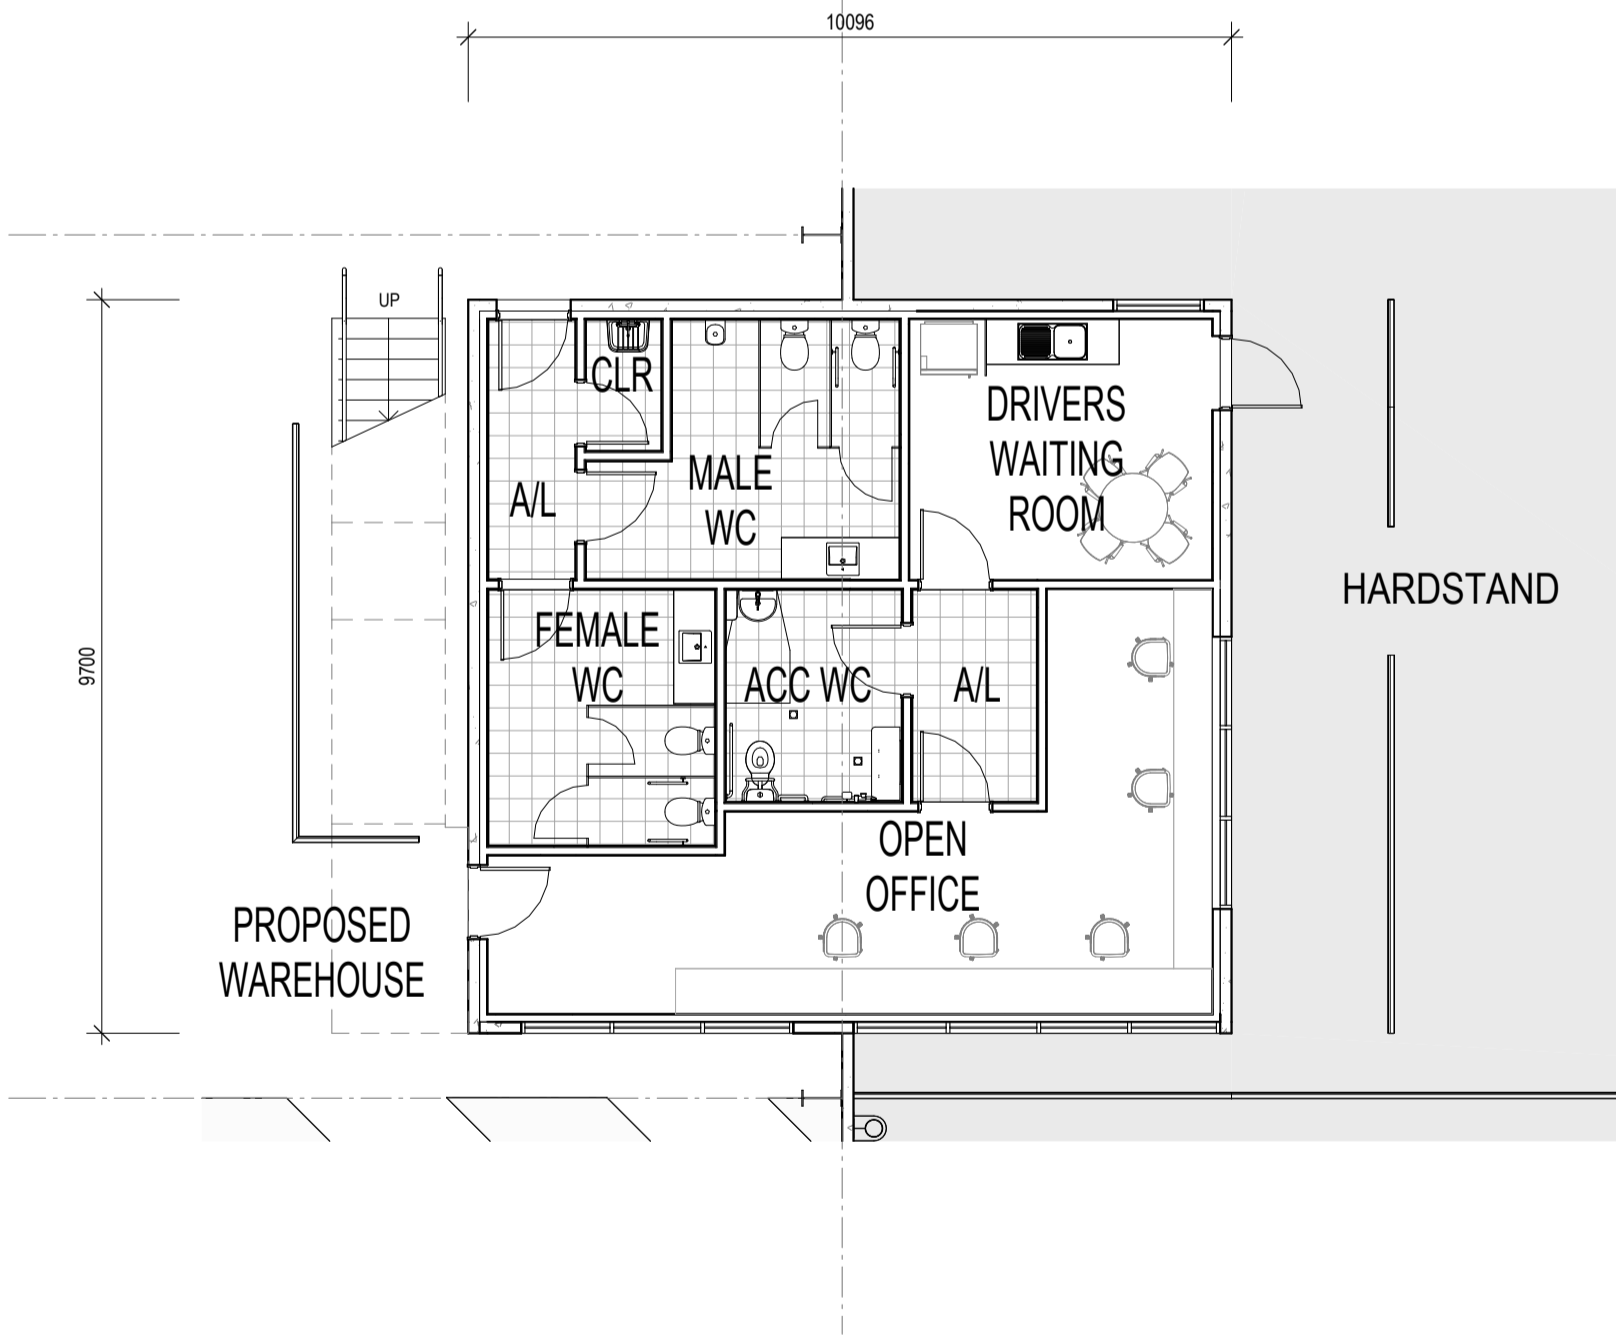

3 FLOOR PLAN - DOCK OFFICE 02 1 : 100

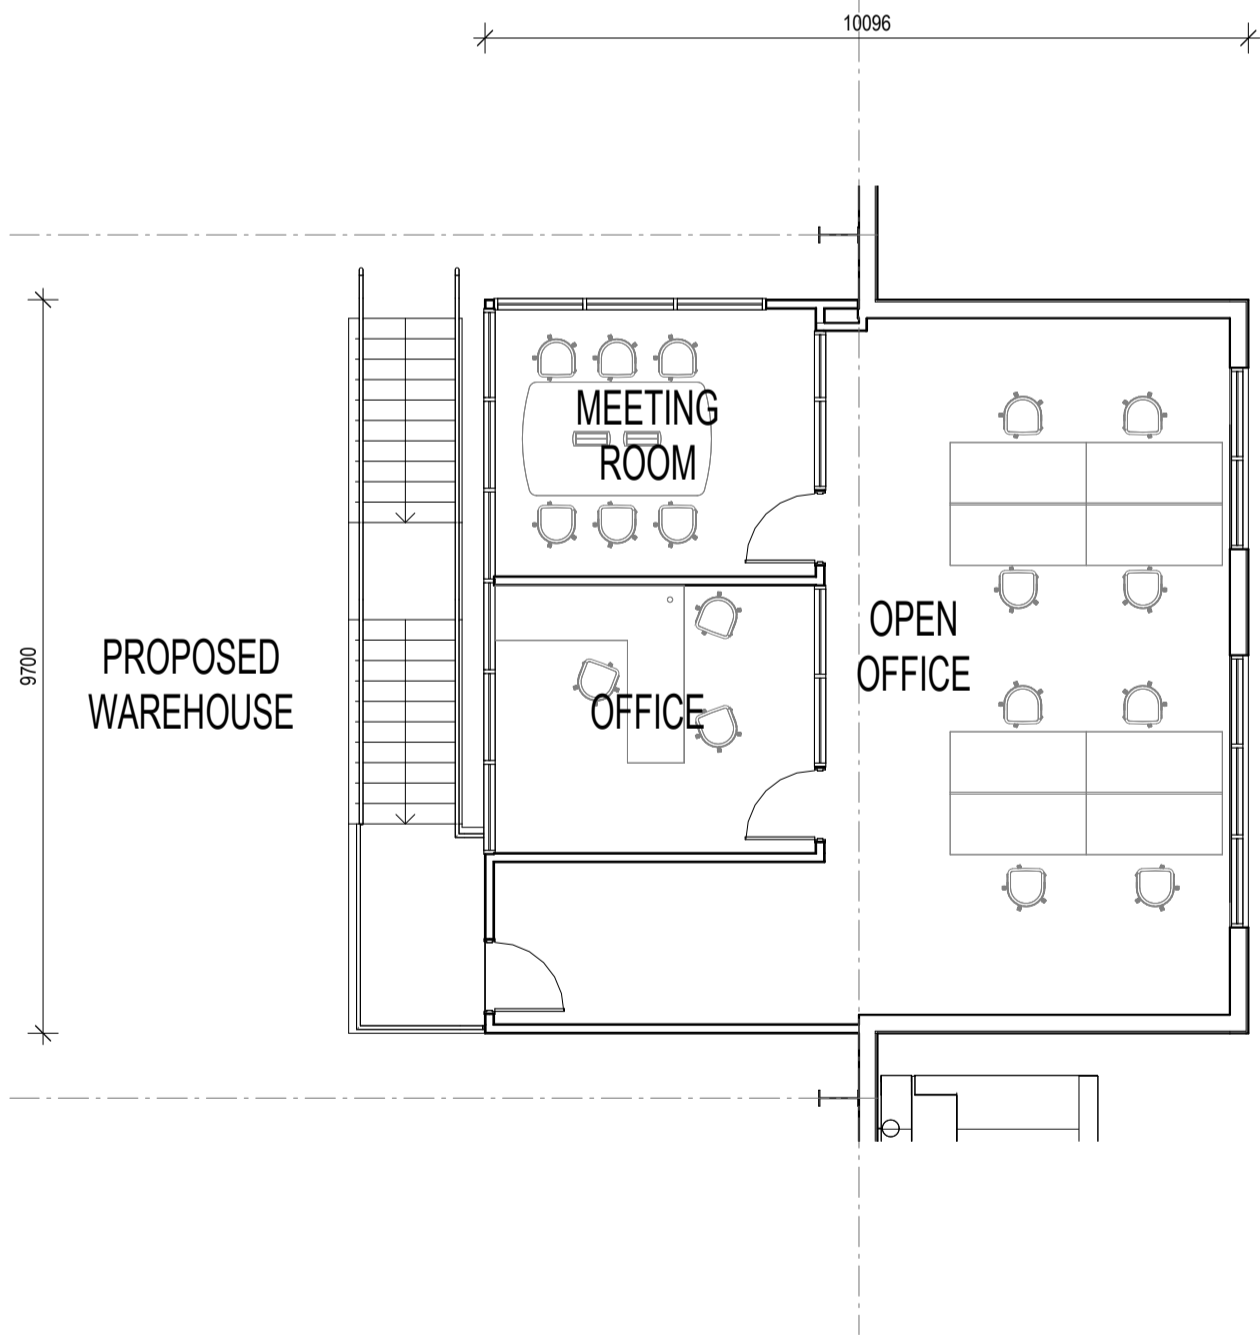


4 FLOOR PLAN - DOCK OFFICE 02 LEVEL 01 1 : 100

DEVELOPMENT APPLICATION

DHL HORSLEY PARK

LOT 11-12, 813-913 WALLGROVE RD, EASTERN CREEK NSW

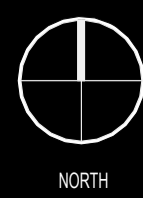

THESE DESIGNS, PLANS & SPECIFICATIONS AND THE COPYRIGHT THEREIN ARE THE PROPERTY OF THE ARCHITECT AND MUST NOT BE USED, REPRODUCED OR COPIED WHOLLY OR IN PART WITHOUT THE WRITTEN PERMISSION OF THE OFFICE.
FIGURED DIMENSIONS TO BE USED IN PREFERENCE TO SCALING. ALL DIMENSIONS TO BE CHECKED ON-SITE.
THIS DOCUMENT NOT TO BE USED FOR CONSTRUCTION UNLESS SIGNED & ISSUED FOR CONSTRUCTION.

TITLE				
DOCK OFFICES - PLANS				
DATE	SCALE	PROJECT NO.	DWG NO.	REVISION
01/09/2022	1:100 @ A1 1:200 @ A3	22140	DA08	A