



SOUTH (FRONT) ELEVATION

NORTH (REAR) ELEVATION

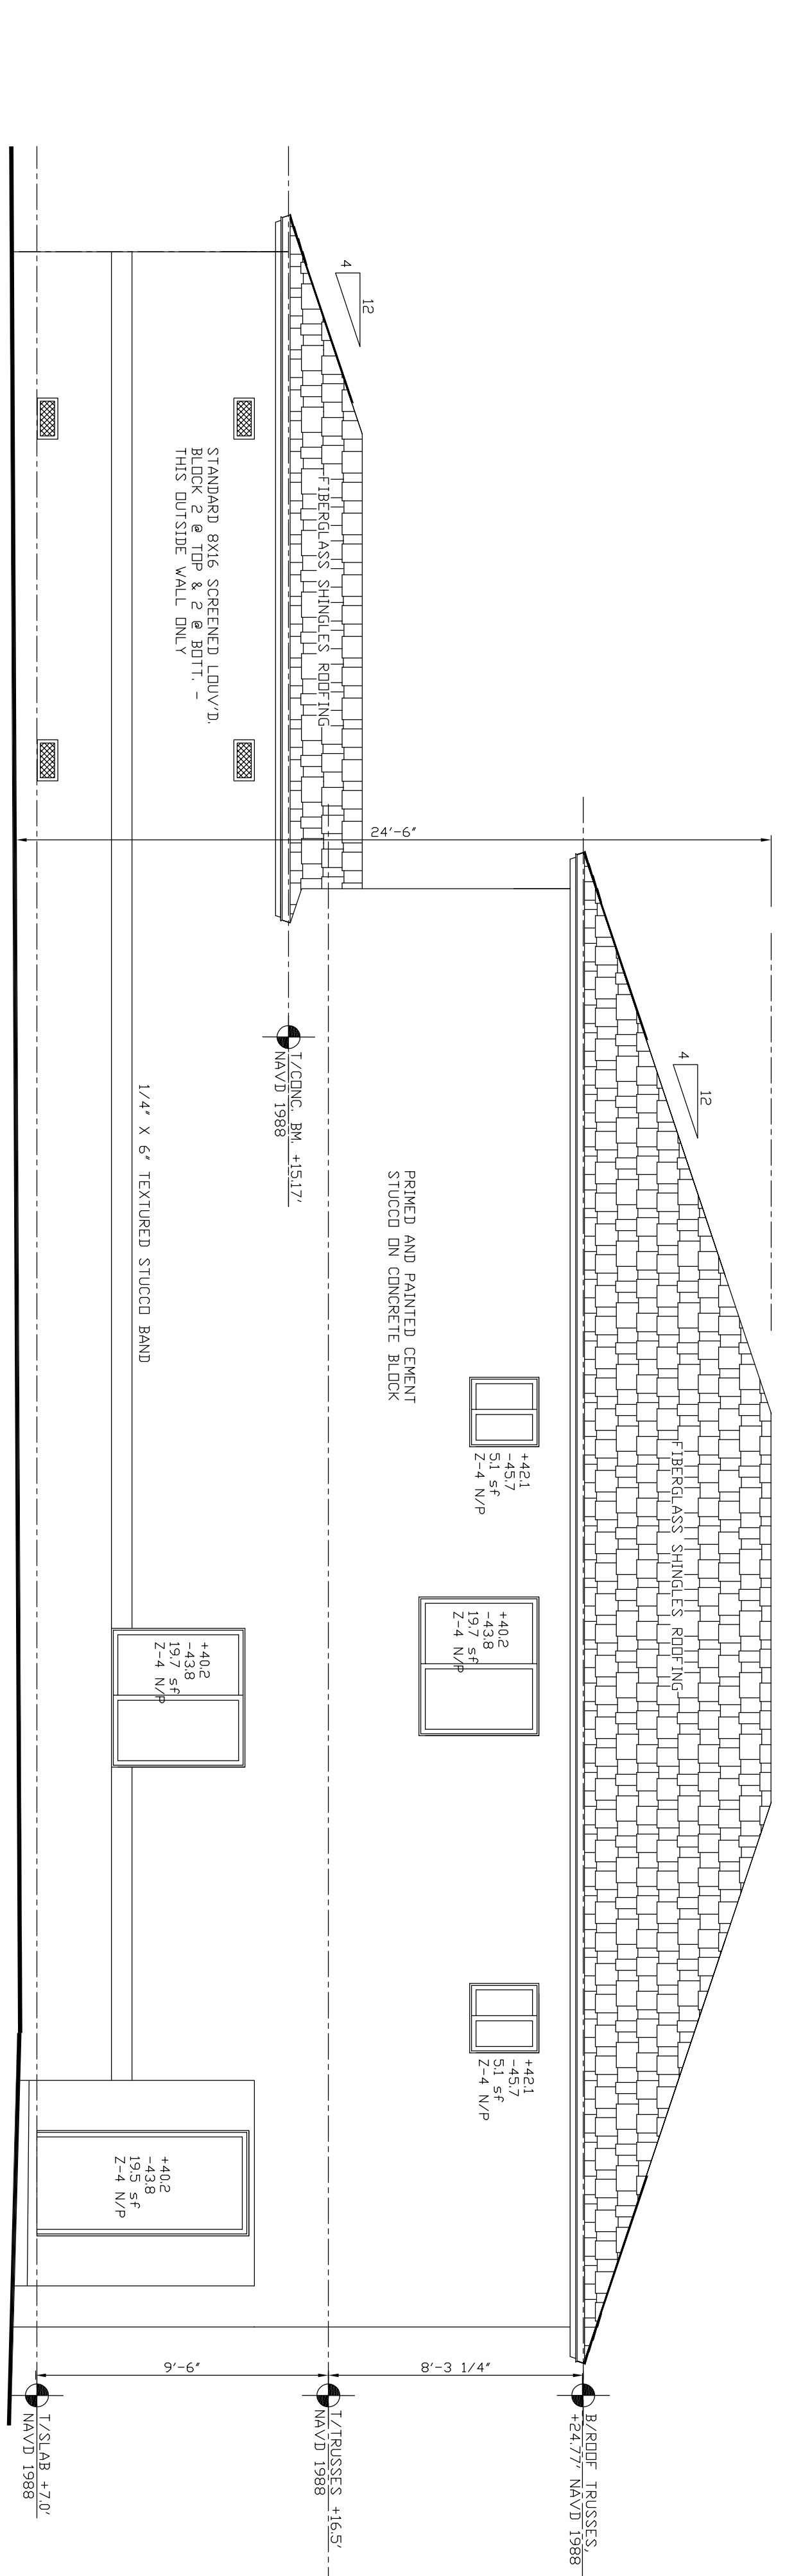

TYP. EAST (SIDE) ELEVATION - (WEST IDENTICAL BUT REVERSE)

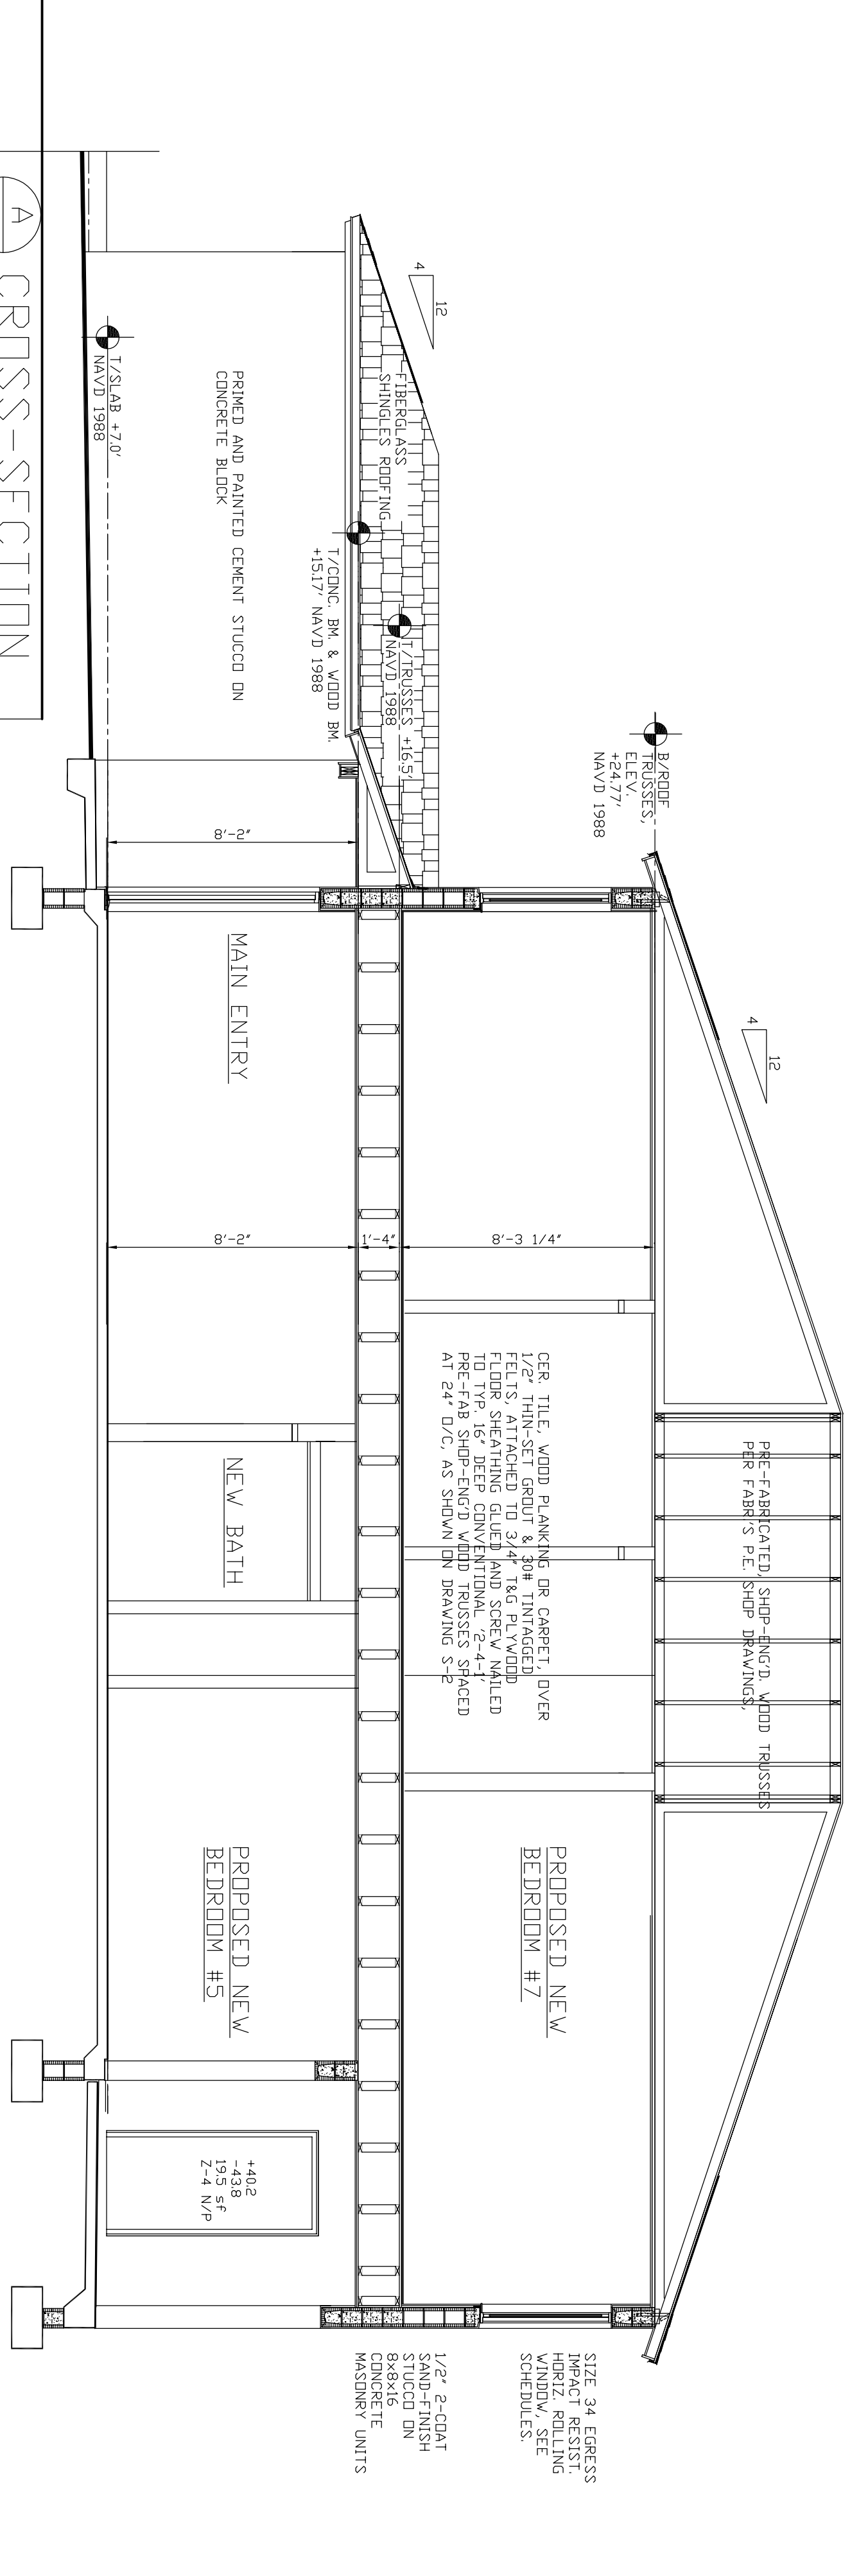

EXTERIOR ELEVATIONS / N-S CROSS-SECTION - BLDG. TYPE 'A' - BLDGS. #1 & #2

PER CITY ARG. 10-8-2018
 100% COMPL. - SEPAR. 6
 BLDG. SWS - OCT. 15, 2018

OWNER REVIEW ISSUE -
 FOR APPROVAL
 OCT. 5 - 2018

OWNER REVIEW ISSUE -
 FOR APPROVAL
 OCT. 5 - 2018

CRISPUS COMMONS PARCEL 'A' PH. 2 - 12 RESIDENTIAL TOWNHOUSES
 EVANS STREET AND NORTH 22nd AVENUE, HOLLYWOOD, FLORIDA

L E BARRERA ARCHITECTURE, INC. - LOUIS E. BARRERA ARCHITECT
 2707 NW 116TH TERRACE CORAL SPRINGS, FLA. E-MAIL: barrera1264@bellsouth.net

PLA. REGISTR.
 #A4000738

TELEPHONE
 954.261.9657

DRAWN BY:
 #A4000738

A-3
 BLDGS.
 1 & 2