
## MIBRADA LOOP

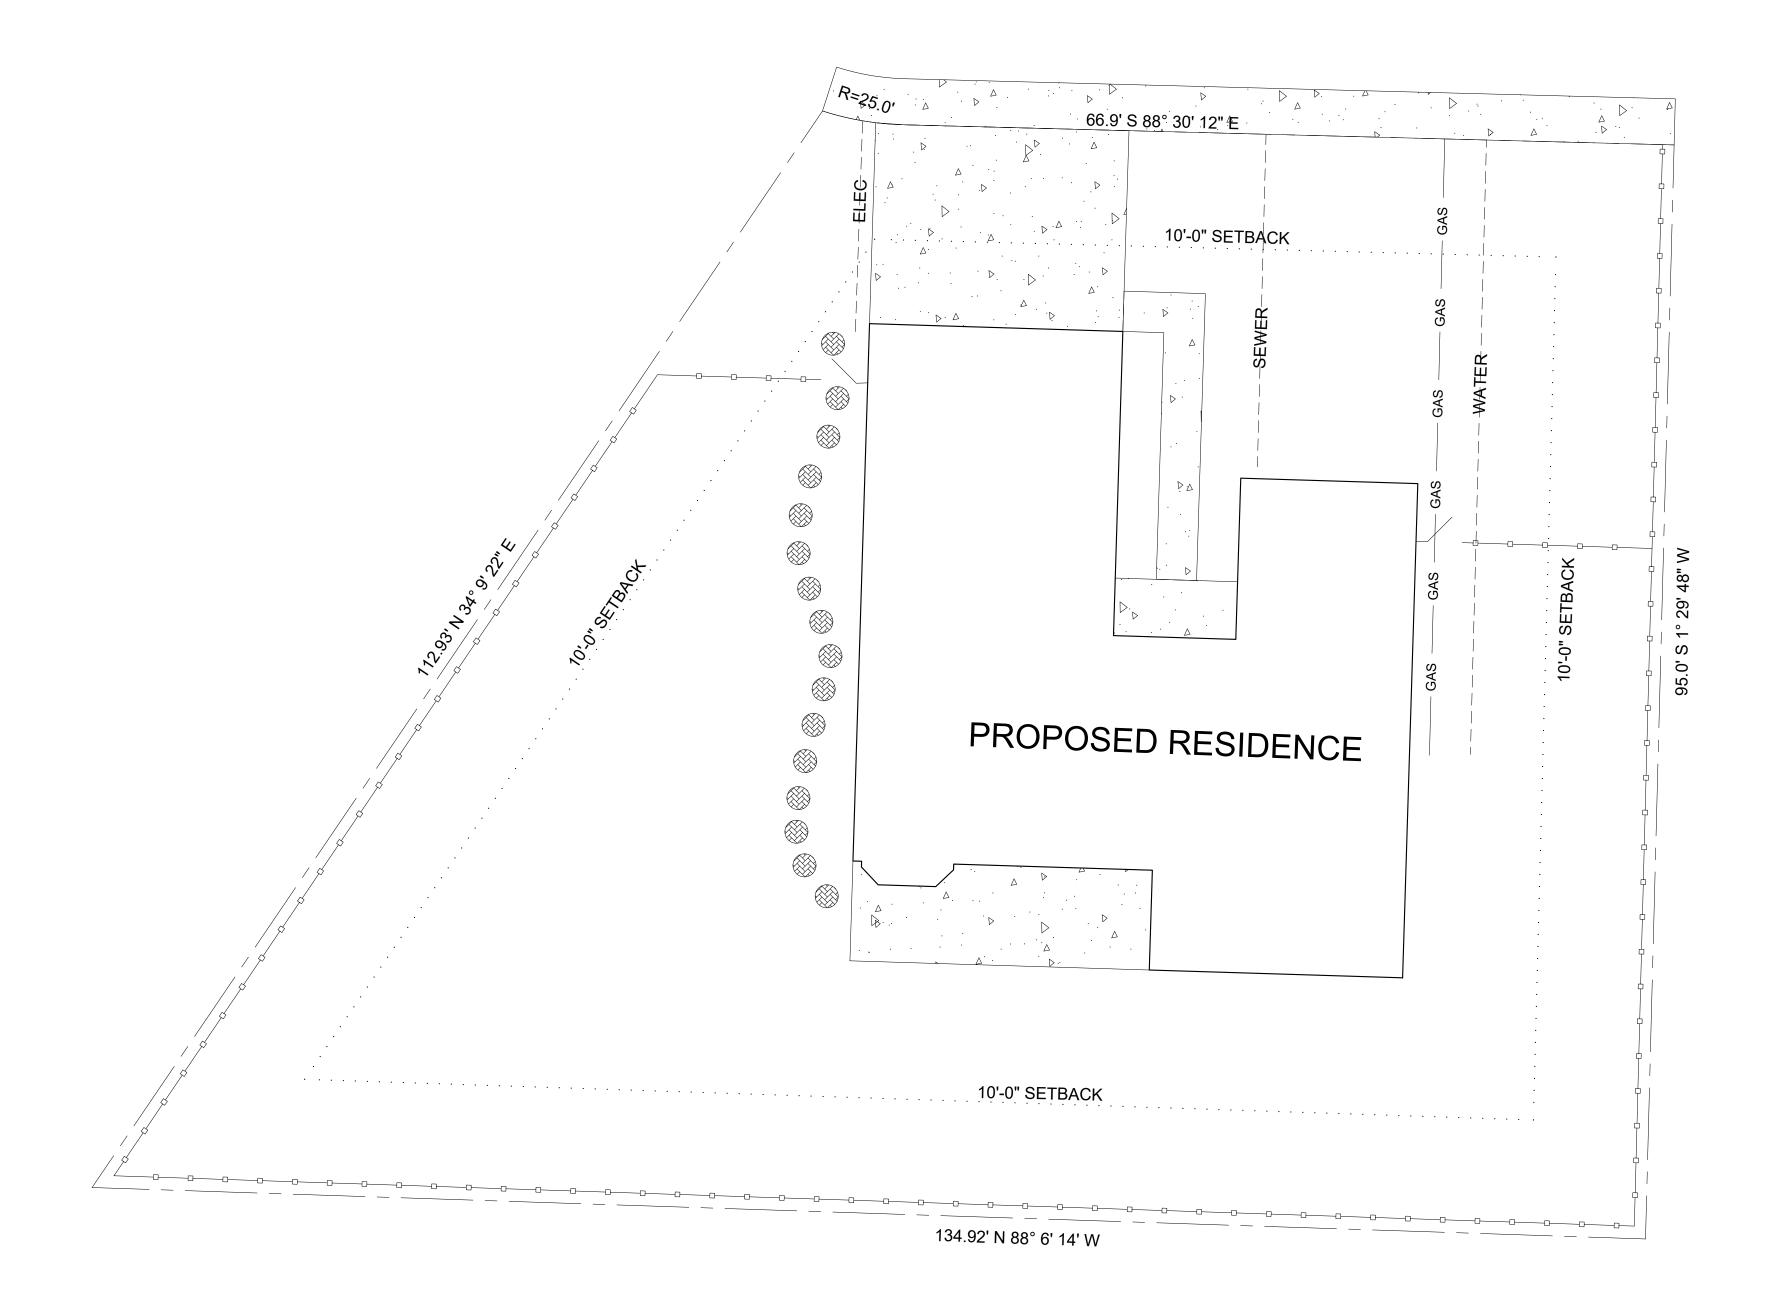

LEGAL
LOT 2 SANDY ESTATES
CITY OF HOUSTON
COUNTY OF HARRIS

STATE OF TEXAS

SITE PLAN
1:100

General Notes

. BUILDINGS SHALL BE PROVIDED WITH APPROVED ADDRESS IDENTIFICATION. THE ADDRESS IDENTIFICATION SHALL BE LEGIBLE AND PLACED IN A POSITION THAT IS VISIBLE FROM THE STREET OR ROAD FRONTING THE PROPERTY. ADDRESS IDENTIFICATION CHARACTERS SHALL CONTRAST WITH THEIR BACKGROUND. ADDRESS NUMBERS SHALL BE ARABIC NUMBERS OR ALPHABETICAL LETTERS. NUMBERS SHALL NOT BE SPELLED OUT. EACH CHARACTER SHALL BE NOT LESS THAN 4"H WITH A STROKE WIDTH OF NOT LESS THAN 0.5".

2. GRADING AND PAVING SHALL MANAGE ALL SURFACE WATER FLOWS TO KEEP WATER FROM ENTERING THE DWELLING.

No. Revision/Issue Date

Course Name and Project
SIERRA COLLEGE
ARCHITECTURAL DRAWING 1
DES 20

COURSE PROJECT RESIDENTIAL WOOD FRAMED 1-STORY HOUSE

Sheet Name (Assignment)

SITE PLAN

	Student TODD WINSLOW	Sheet
	Date FA 2020	C101
	Scale	1
1	1:100	