



STREET, DRAINAGE & GRADING PLAN  
 PELICAN POINTS SUBDIVISION  
 A PLANNED RESIDENTIAL DEVELOPMENT  
 SECTION 2, T-14-N, R-2-W & SECTION 35, T-13-N, R-2-W  
 JACKSON PARISH, LOUISIANA

DESIGNED BY:	J.T.L.
CHECKED BY:	B.J.L.
DRAWN BY:	J.T.L.
DATE:	JAN. 2002
SCALE:	AS SHOWN
PROJECT NO.:	2000000
SHEET NO.:	4 OF 8

**LAZENBY & ASSOCIATES, INC.**  
 CONSULTING ENGINEERS & LAND SURVEYORS  
 3000 NORTH ITHACA STREET, WEST MONROE, LOUISIANA 70135-2710



NO.	DATE	DESCRIPTION

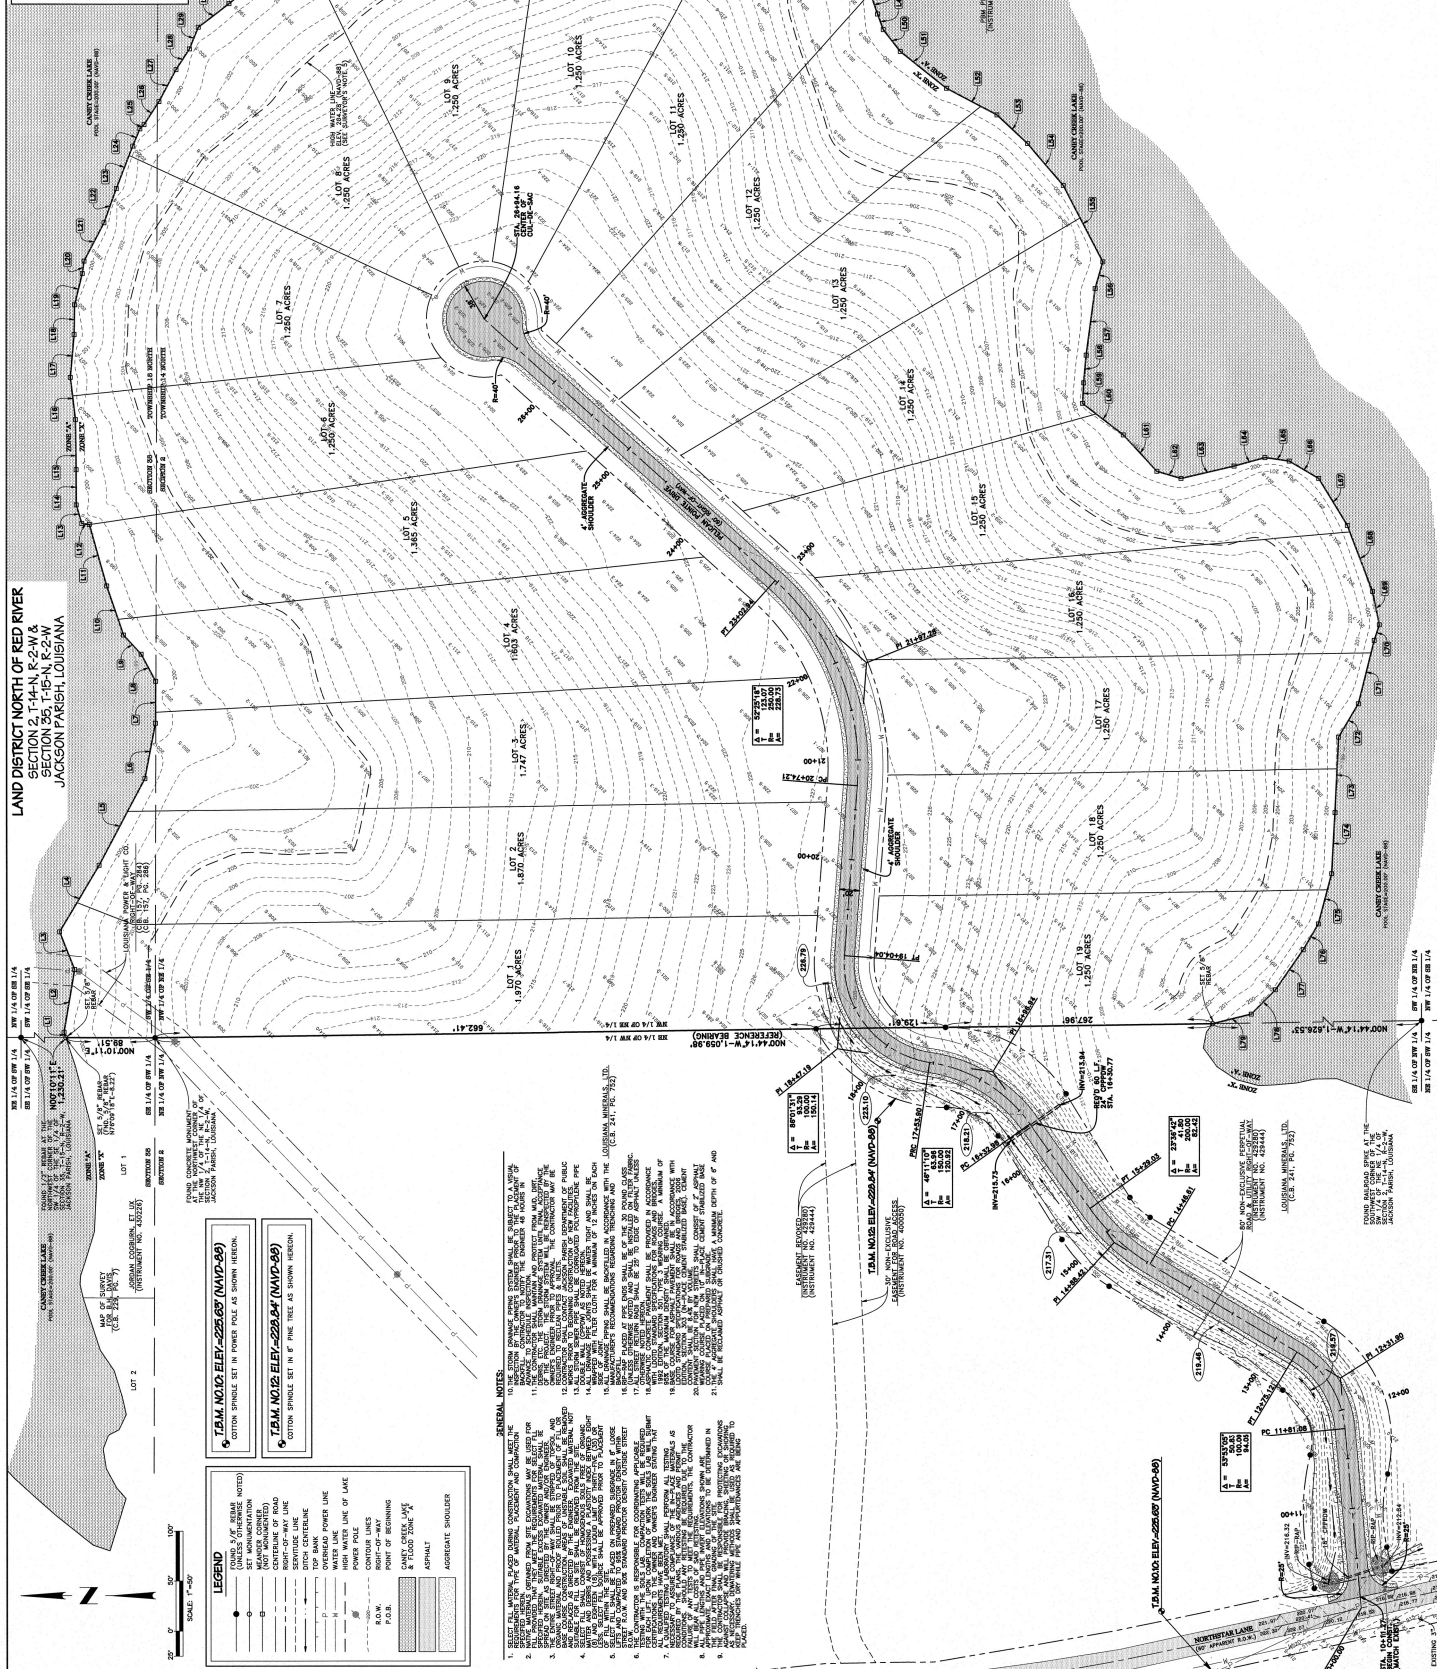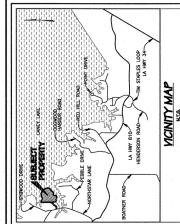

LAND DISTRICT NORTH OF RED RIVER  
 SECTION 2, T-14-N, R-2-W &  
 SECTION 35, T-13-N, R-2-W  
 JACKSON PARISH, LOUISIANA

**LEGEND**

- (Symbol) ROAD (SEE REVISION NOTES)
- (Symbol) SET MONUMENTATION
- (Symbol) HIGH WATER LINE
- (Symbol) CENTERLINE OF ROAD
- (Symbol) SERVICE LINE
- (Symbol) 100' BANK
- (Symbol) OVERHEAD POWER LINE
- (Symbol) POWER POLE
- (Symbol) RIGHT-OF-WAY
- (Symbol) POINT OF BEGINNING
- (Symbol) S.O.M.
- (Symbol) P.O.B.
- (Symbol) ASPHALT
- (Symbol) AGGREGATE SHOULDER

**GENERAL NOTES**

1. SELECT ALL MATERIALS TO BE USED IN CONSTRUCTION SHALL BE SUBJECT TO A REVIEW BY THE ENGINEER PRIOR TO THE START OF CONSTRUCTION.
2. THE CONTRACTOR SHALL BE RESPONSIBLE FOR OBTAINING ALL NECESSARY PERMITS AND APPROVALS FROM THE APPROPRIATE AGENCIES.
