


REV	DATE	BY	CHKD

Lower Ground Floor (Basement)

FABLAB - Blend old and new

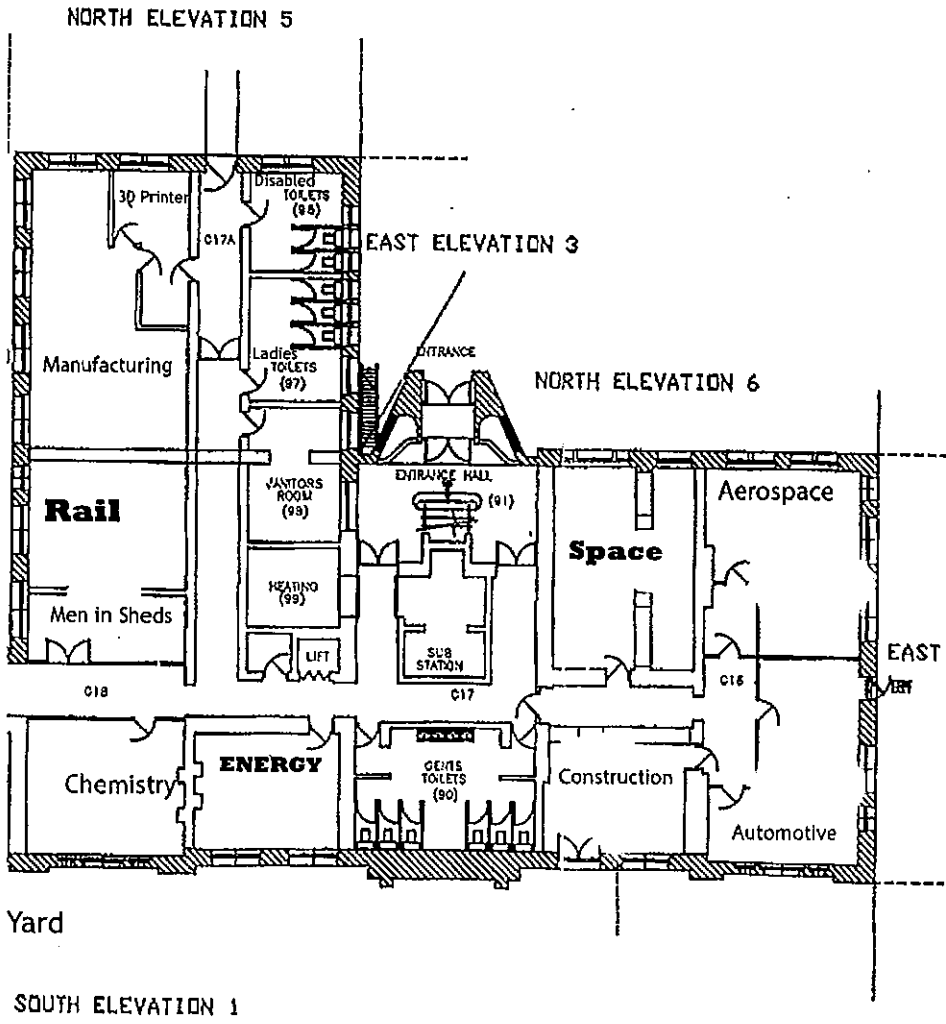

Building Consultancy
4
Oxide

Enbarr
Cons

General Office
Top Yard
Lower Ground Floor Plan

Scale 1:100

Date 12/12/2013

Drawn 12/12/2013

By 12/12/2013

Ground Floor


Well being Centre

Library

Coffee Shop

Potential Museum

Rev	Issue	Date	By	Crack

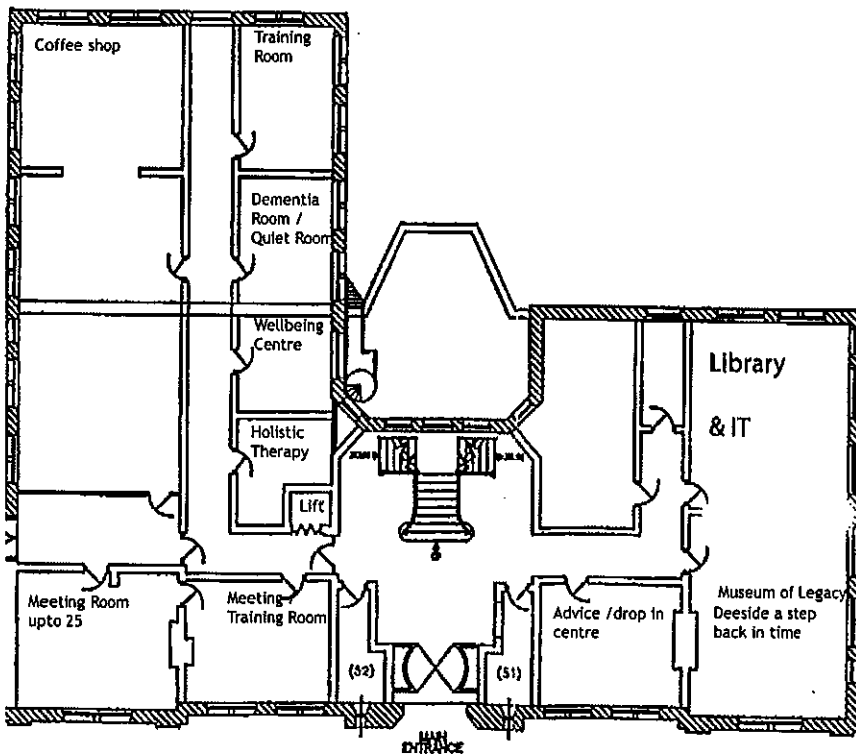

Building Consultancy

Name
 Gordon City Dale
 Deeside
 Shotton

Site
 Core

Use
 General Office
 Top Yard
 Grand Floor Part

Prop. Ownership

Agency
 GVA Grimley

Project No.

Date 11/2010 **Project Ref.**

Drawn By **Rev. Order**

Scale




International Property Advisers
 0370 900 6900
 61 Eborac Street, 4th Floor, Leeds LS2 2JZ

Rev	Issued	Date	By	Scale



First Floor
Business Zone

Video Conference
Board Room
Meeting rooms
Advice Centre

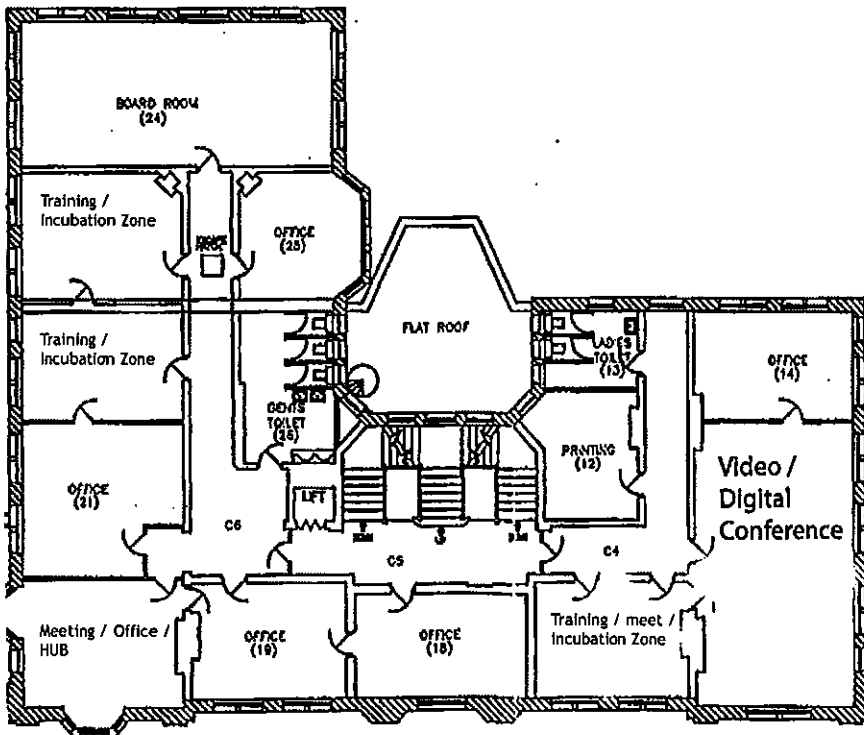

Building Consultancy

Name _____
Surname _____

Date _____
Cont. _____

Use _____
General Office
Top Yard
First Floor Plan

By: 04/03/2004

Checked by: _____
Prepared by: _____

Printed on: _____


Scale: 1:1000 or as noted

Date: 2004

Rev: 25/04/04



International Property Advisers
020 900 6990
81 Portland Street Manchester M2 2LZ

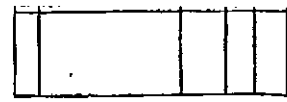

2nd floor (Top)

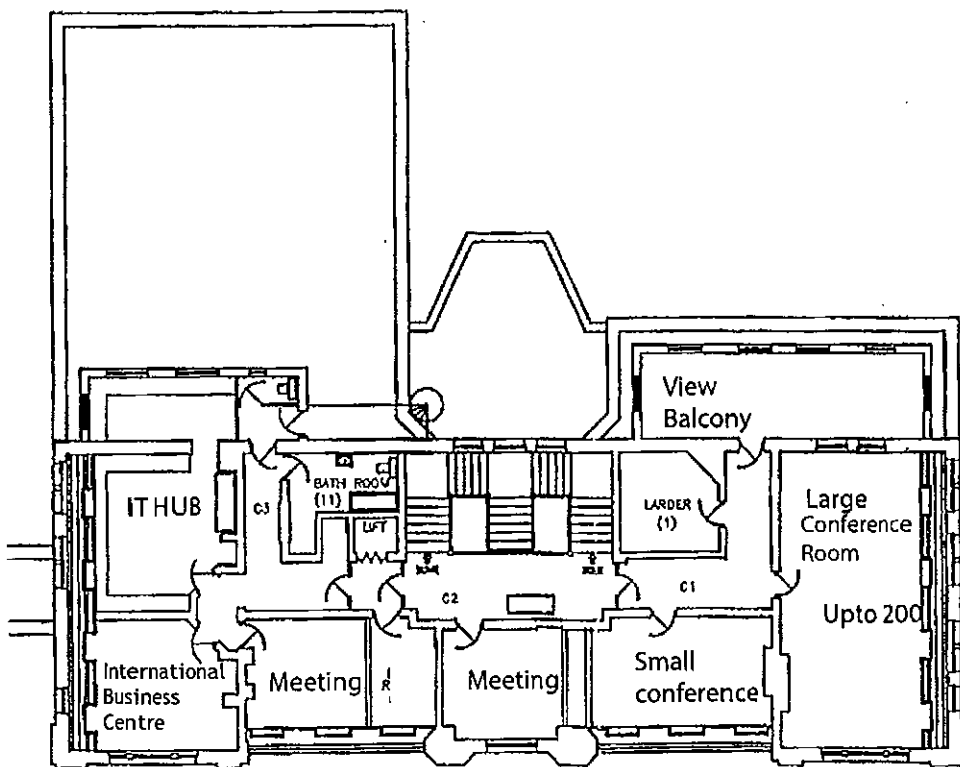


Chart
LCR - Upto 200
SCR - upto 35
Meeting rooms - 15
IT / incubation HUB

Building Consultancy

Project
Gordon City S&C
Beacons
Shotton

Date
2015

Site
General Office
Top Yard
Second Floor Plan

By: CHAS/BAK
Approved By: Professional Architectural Draw

Drawn By: JAMES

Scale: 1:1000 1/4" = 1'-0"

Date: 2015 12/01

Project: 200000

