



CONTENTS OF SHEET :


TERRACE PLAN
SECTION A-A & B-B

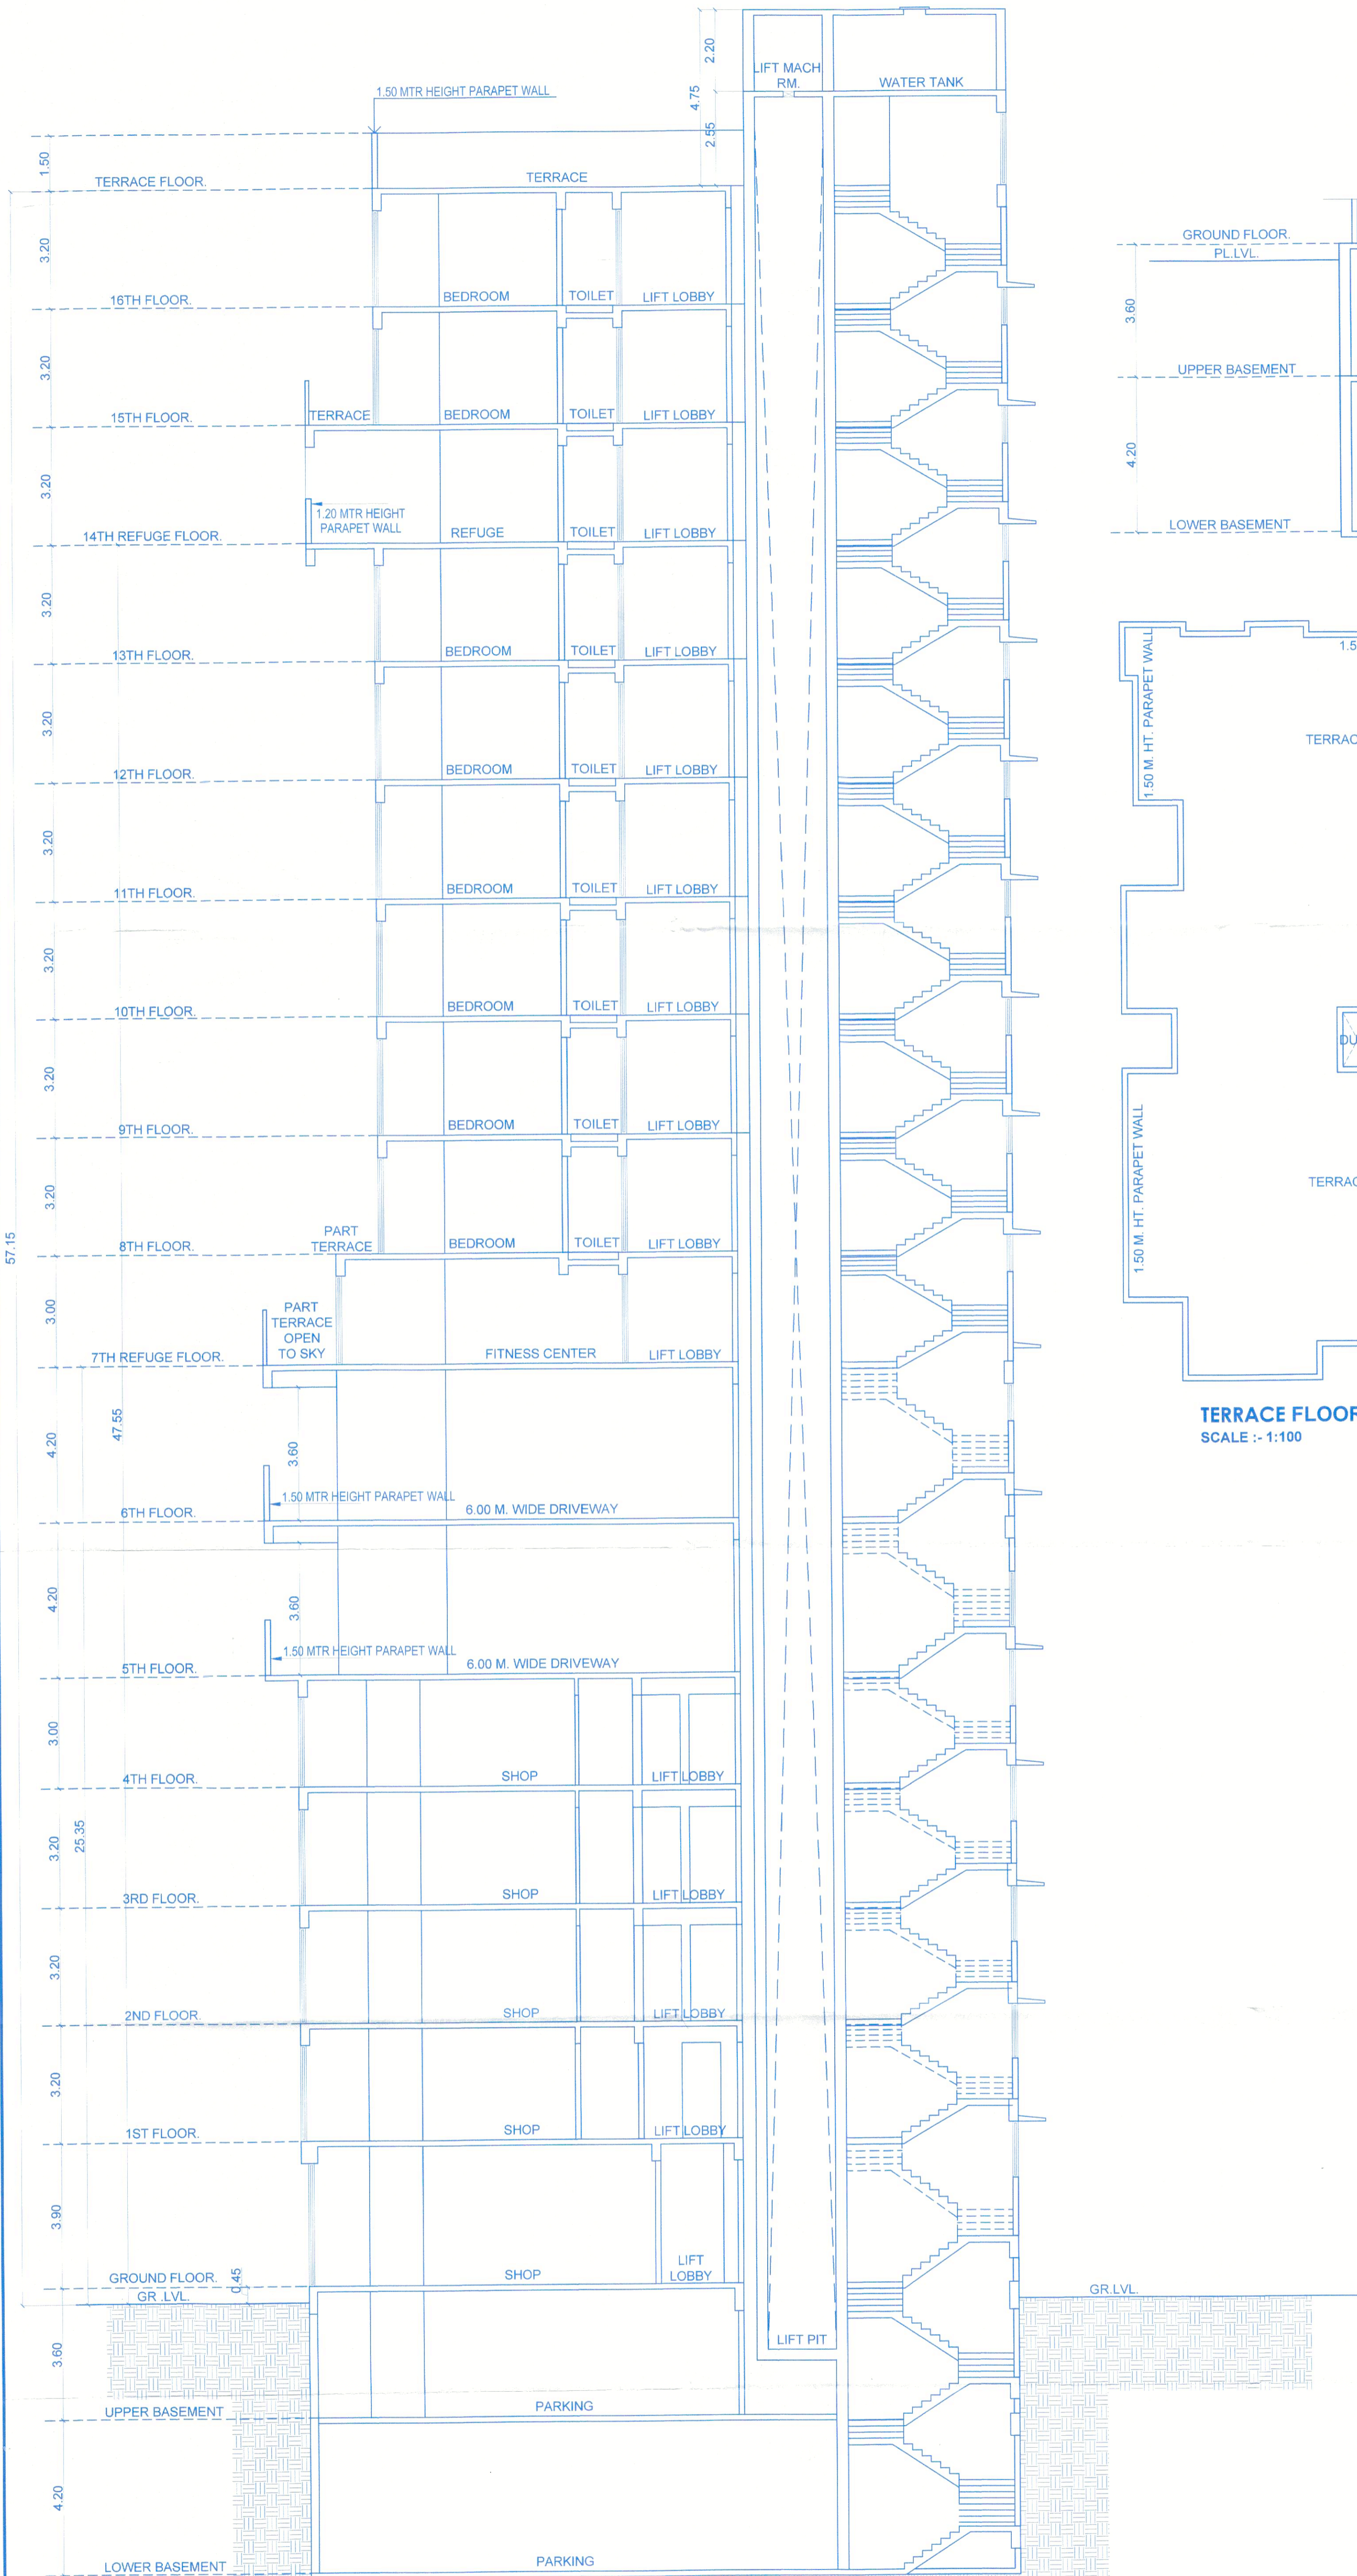

SECTION A-A
SCALE :- 1:100

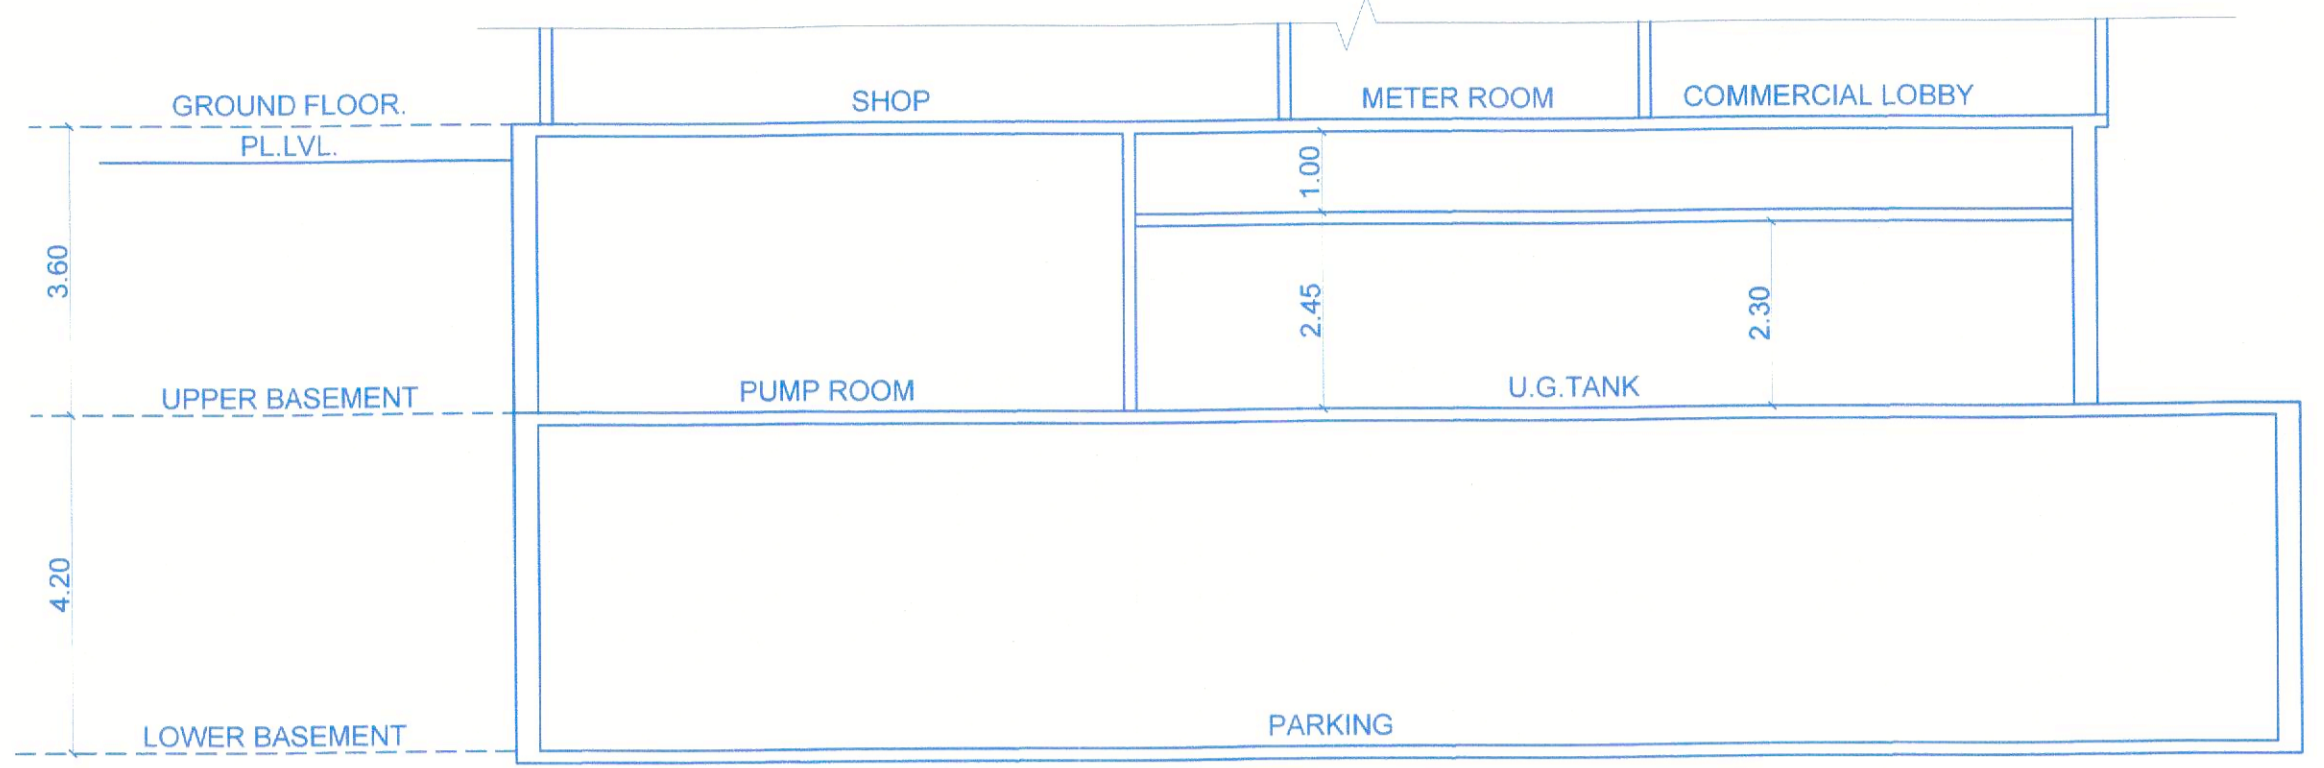

SECTION B-B
SCALE :- 1:100

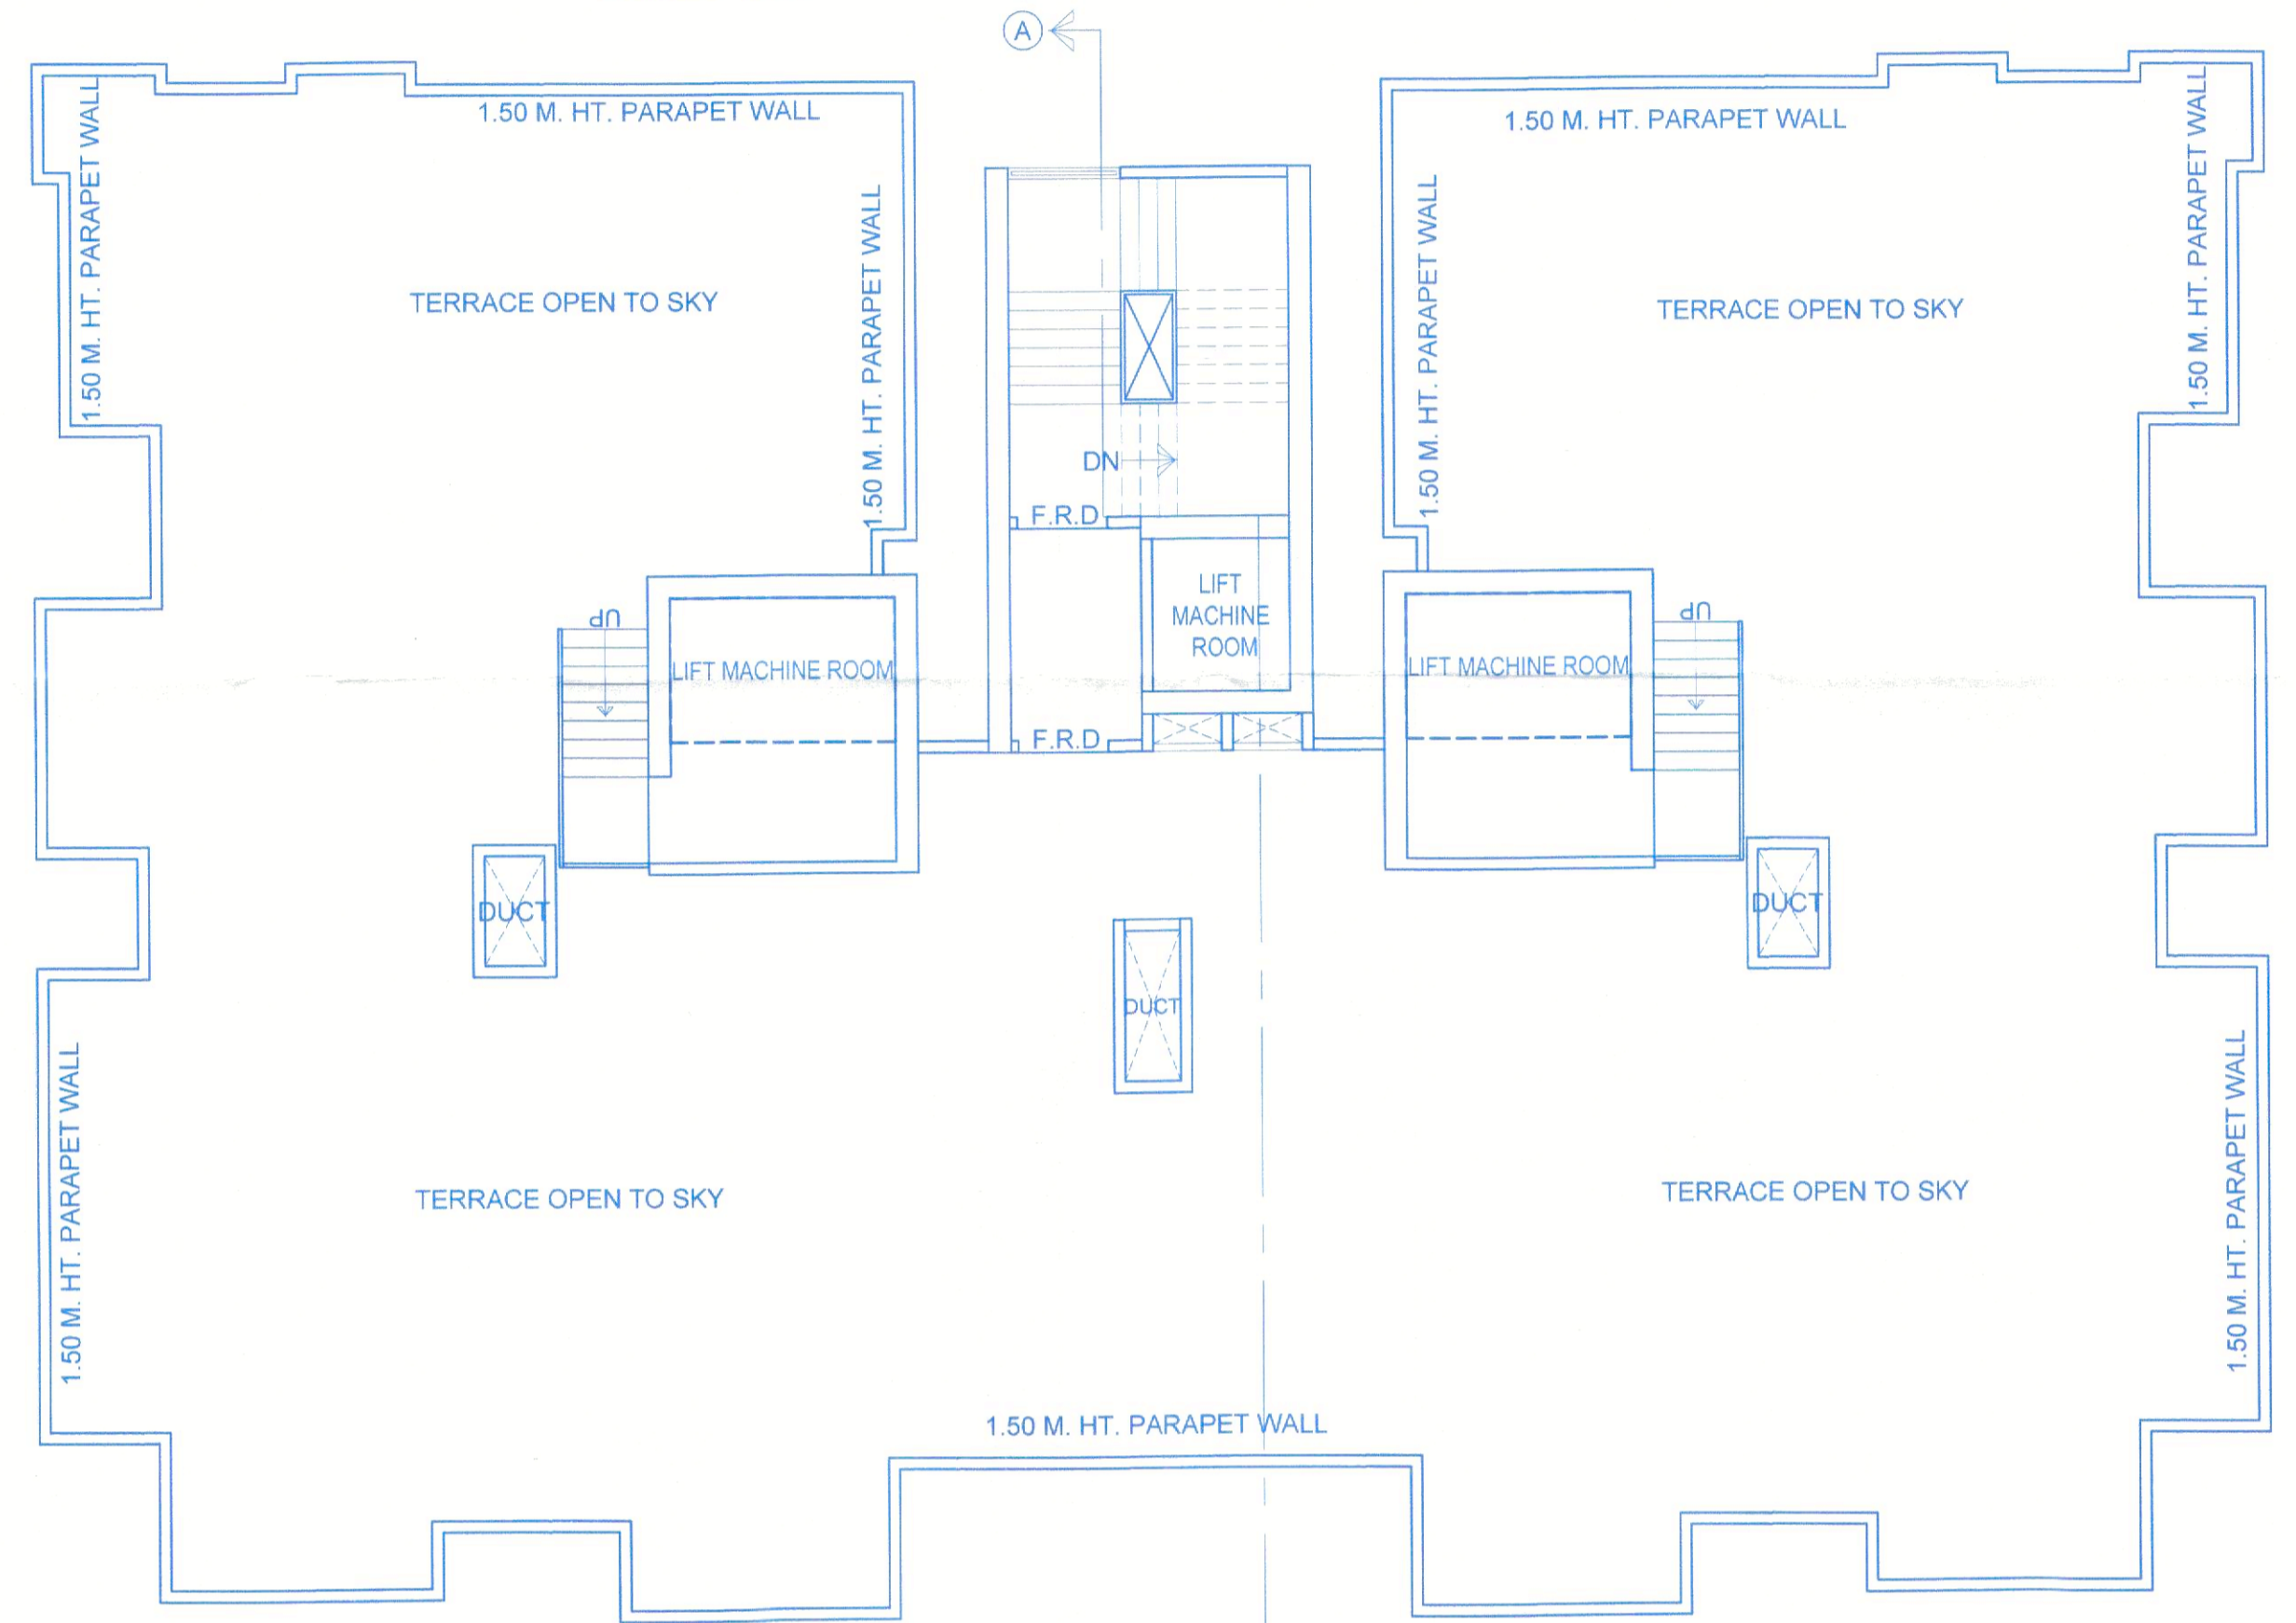

TERRACE FLOOR PLAN
SCALE :- 1:100

STAMP OF APPROVAL OF PLANS

STAMP OF DATE OF RECEIPT OF PLANS

REVISION	DESCRIPTION	DATE	SIGNATURE

DESCRIPTION OF PROPOSAL AND PROPERTY
PROPOSED S.R. SCHEME ON PLOT BEARING F.P. NO. 1/C3,
TPS - BANDRA - II, C.T.S. NO. F/1172, OF VILLAGE F-WARD BANDRA,
TALUKA - BANDRA, S.V. ROAD, BANDRA (W), MUMBAI - 400 050.

NAME OF OWNER
M/S. ROSWALT REALTY PVT. LTD.

NORTH	JOB NO.	DWG. NO.	SCALE	CHK. BY	DRAWN BY

SIGNATURE, NAME AND ADDRESS OF ARCHITECT

Approved Subject to the condition
Mentioned in this office permission
Letter No. SRA/ENG/11/10148/1
Dt. 20 JAN 2020
Executive Engineer
Slum Rehabilitation Authority
Brihanmumbai

RE-FORM
CONSULTANTS
802-B, 8TH FLOOR, GRANDE PALLADIUM, 175, CST ROAD, KALINA,
NEXT TO SHAMAN MOTORS, SANTACRUZ (EAST), MUMBAI- 400 098.
TEL/FAX - 022-6604 2300 MOBILE- 98211 96600
E-MAIL - reformconsultants.in@gmail.com