


Agustín Dieste, MSc.

Recent BIM Modeling Work

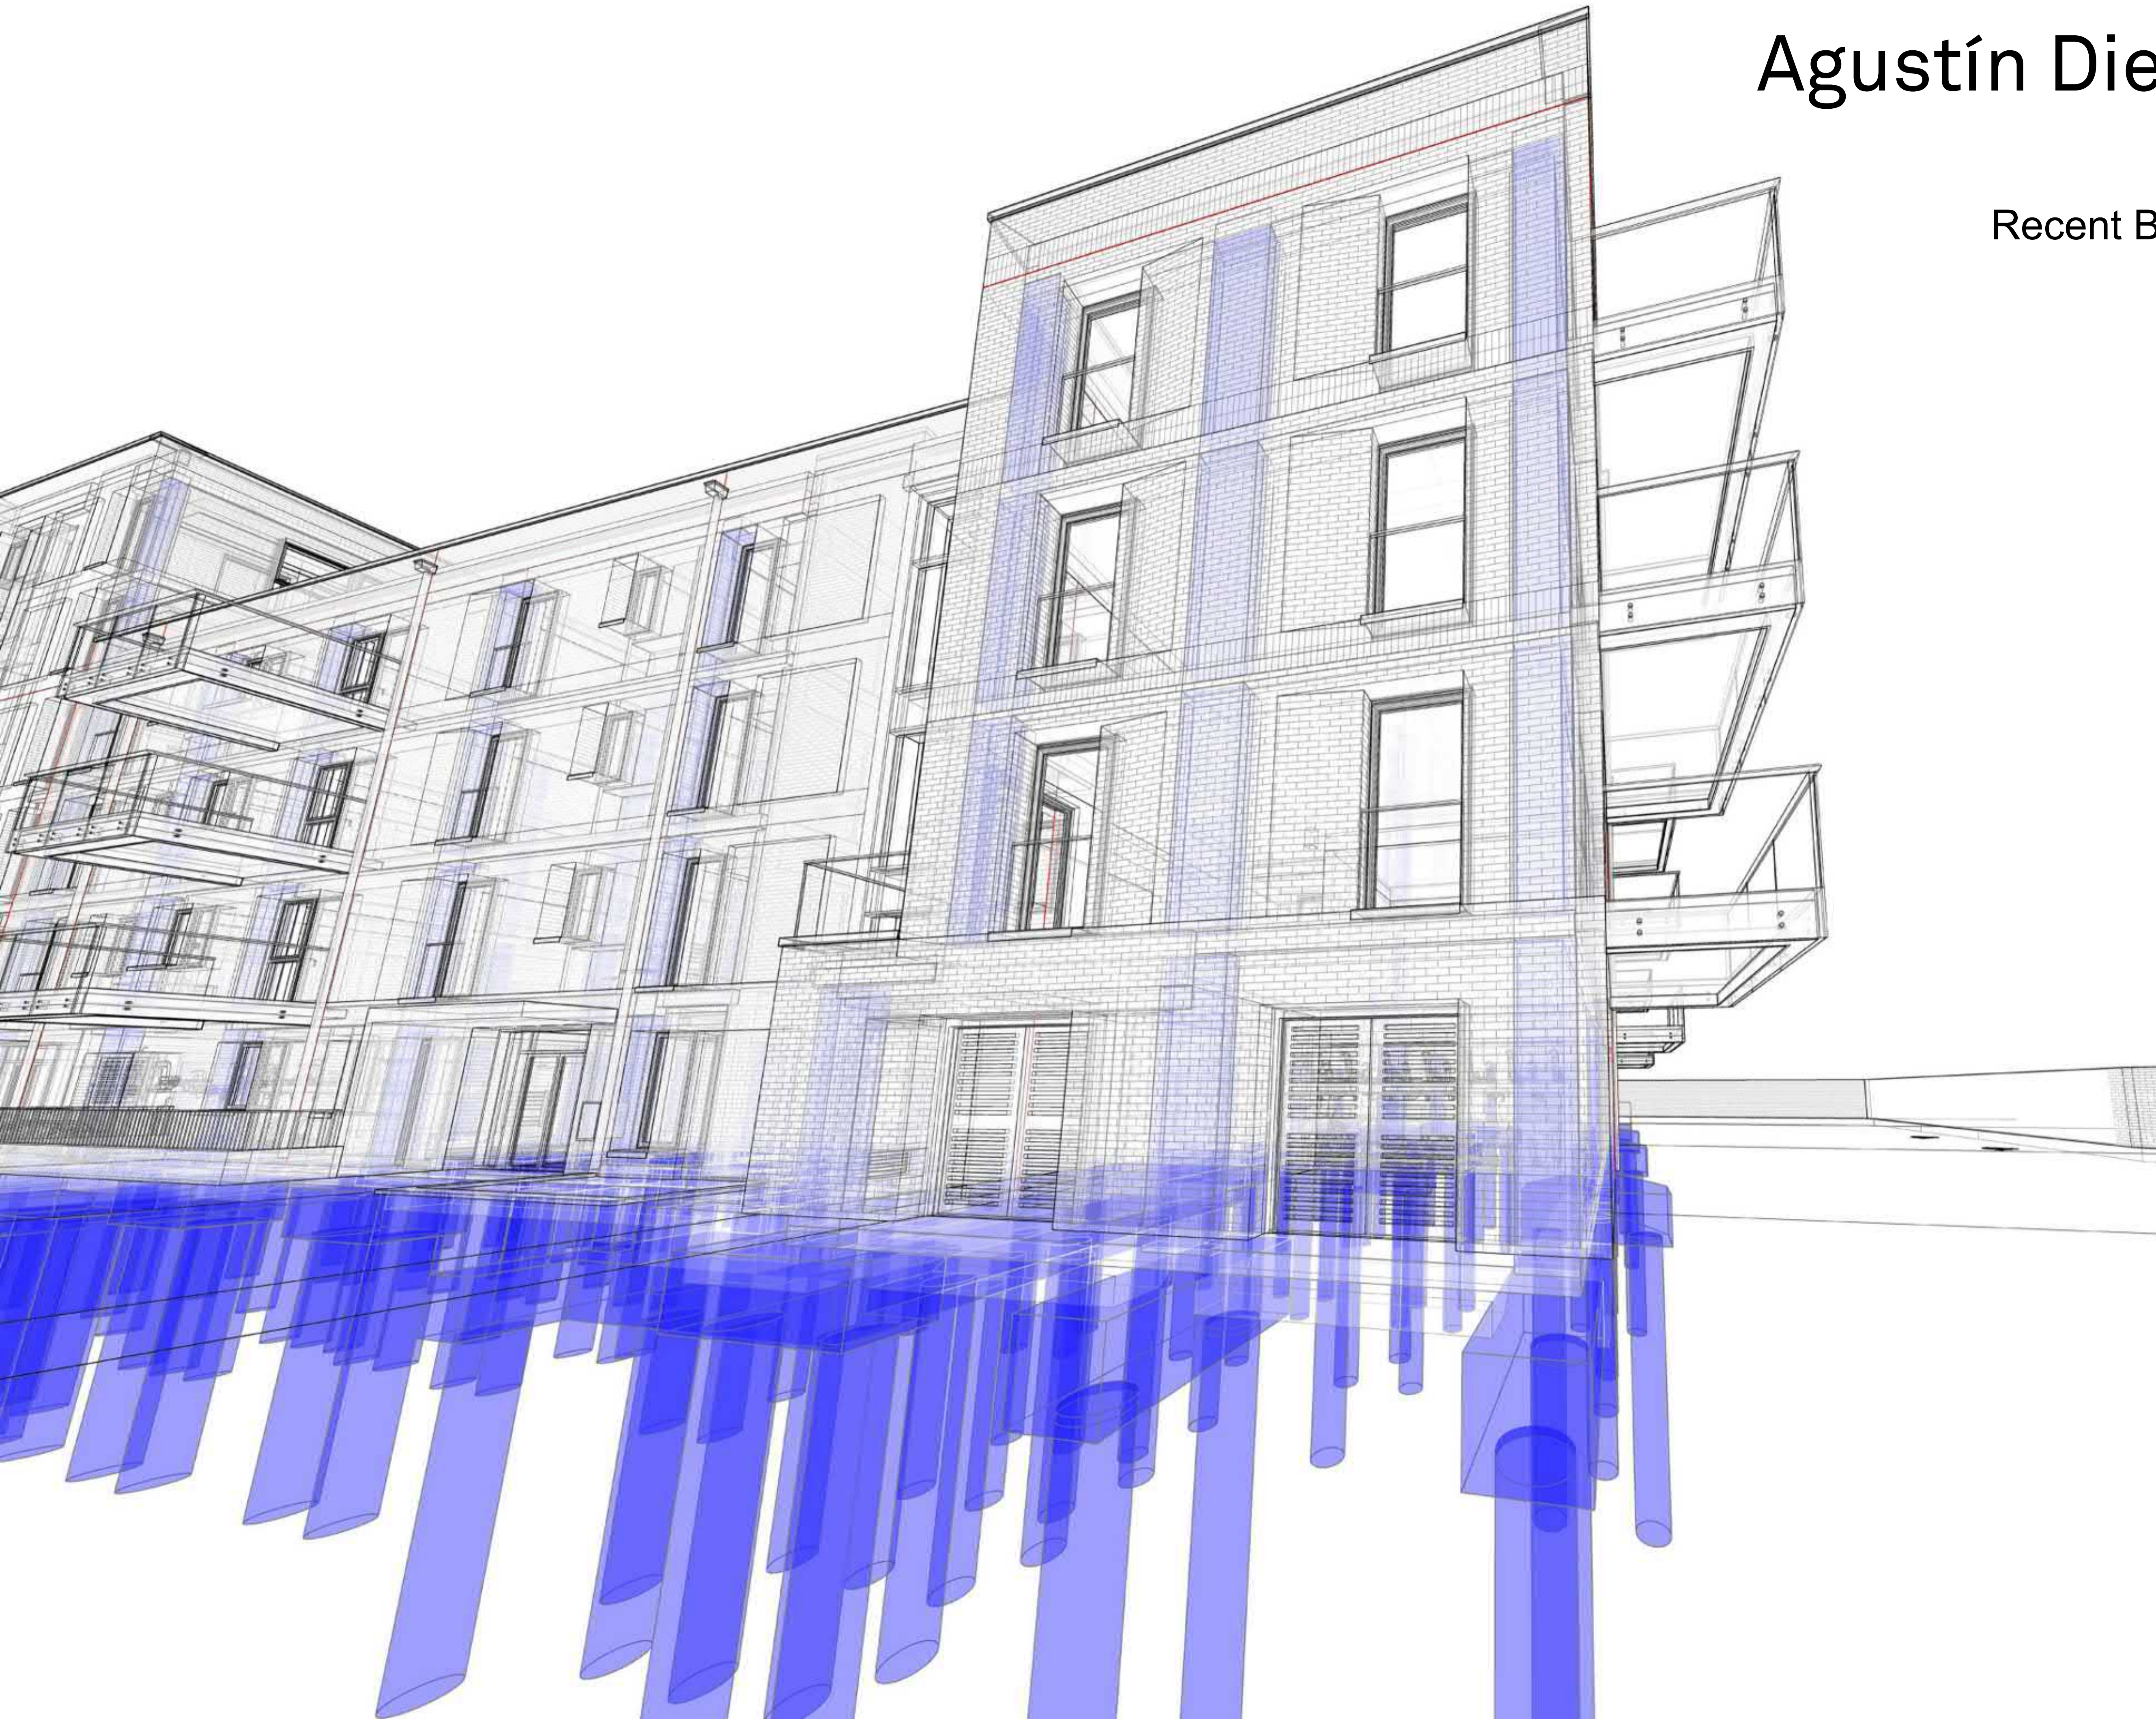


2020-2023

5-Unit Airspace Development  
London  
2022-2023







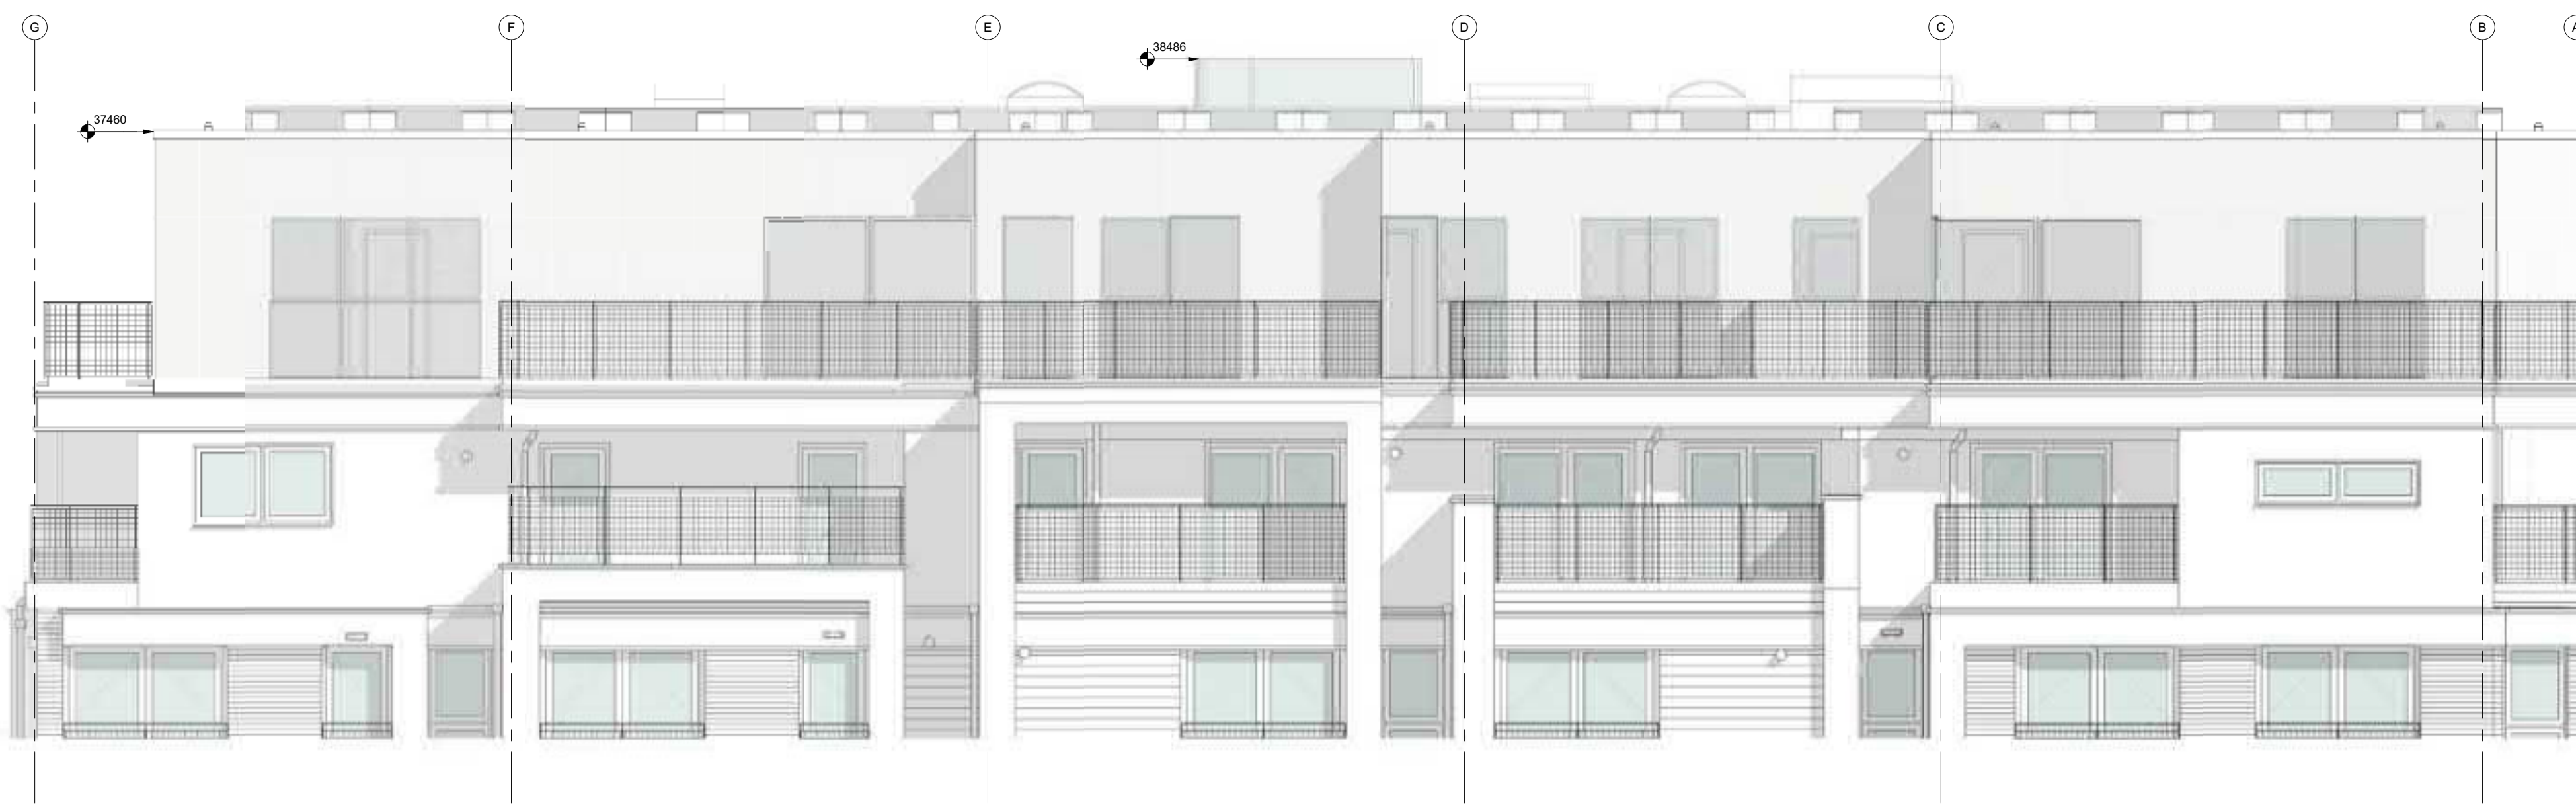

General Notes

- Proposed
- Existing
- To Be Demolished

① North Elevation - Rendered finish alternative  
1:50



② Canal view - Rendered finish alternative

REV	BY	DESCRIPTION	CK	DATE

CLIENT


PROJECT

DRAWING TITLE

DRAWN BY	DATE	CHECKED BY
----------	------	------------


SCALE	SIZE	STATUS
-------	------	--------

DRAWING NUMBER	REVISION
----------------	----------

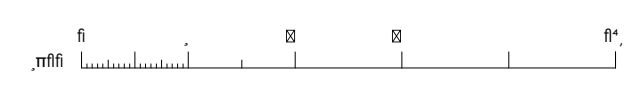


General Notes

- Proposed
- Existing
- To Be Demolished

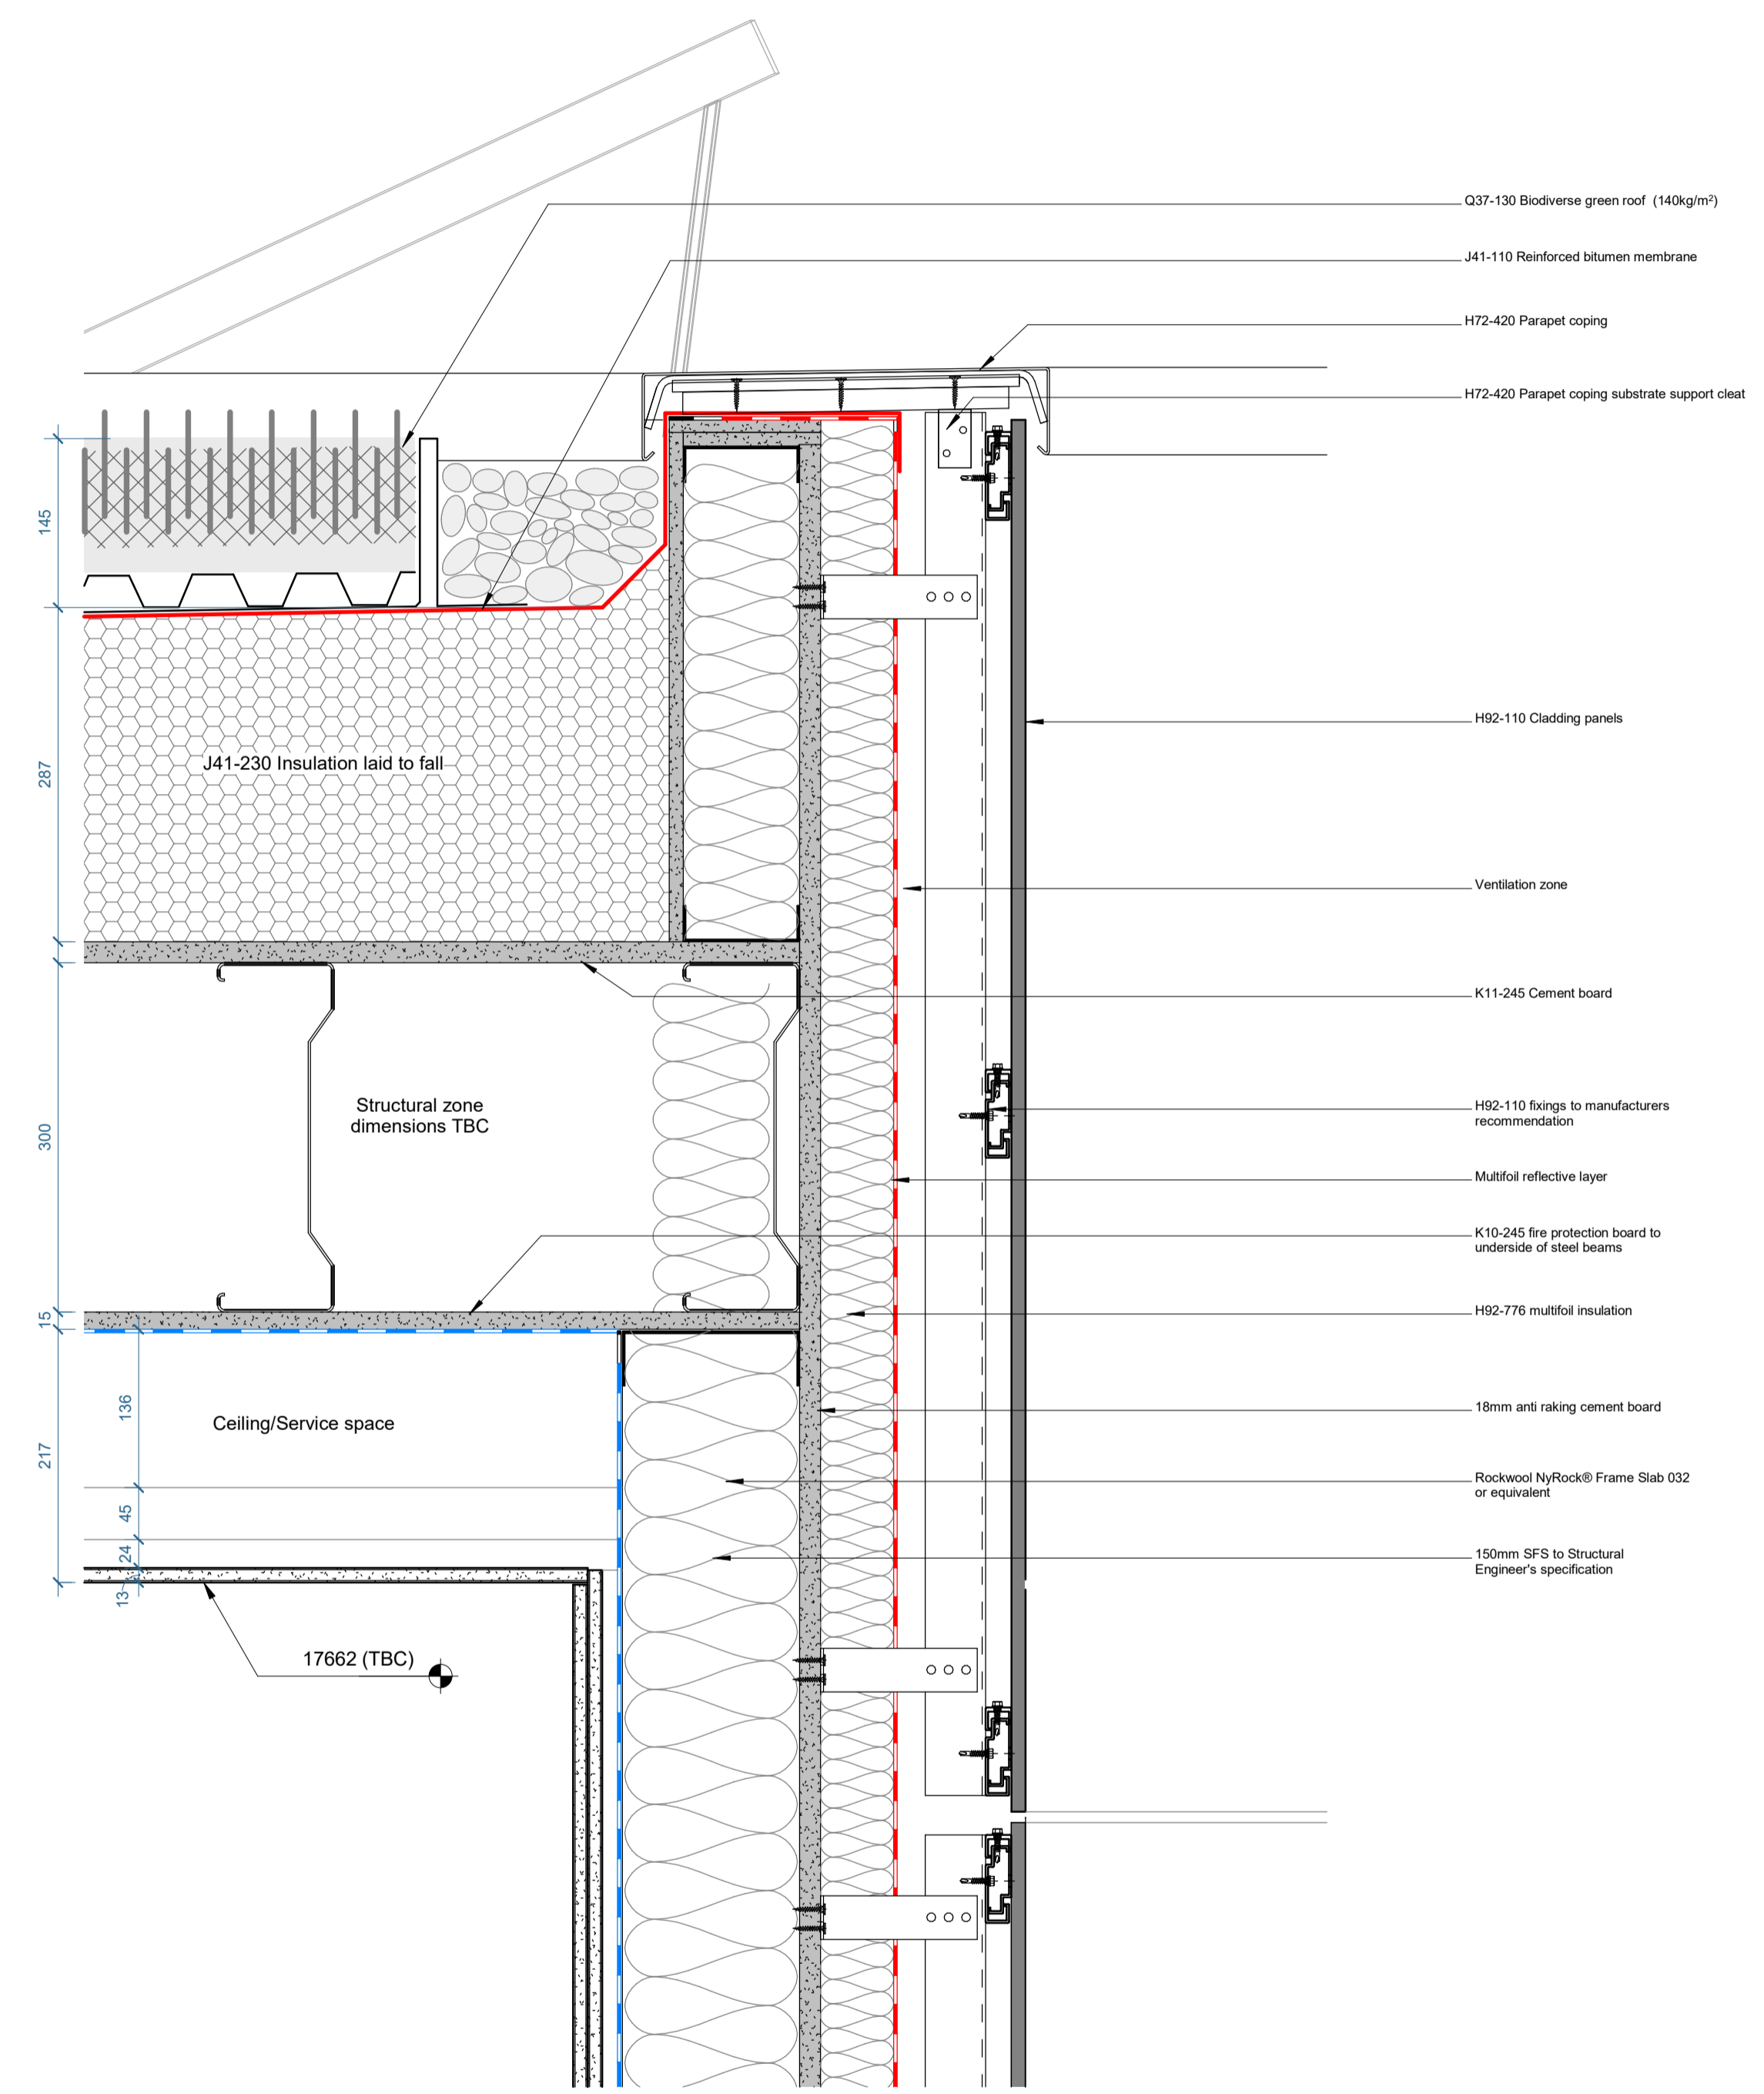

2 5th Floor cladding detail - upper section/Coping  
1:5

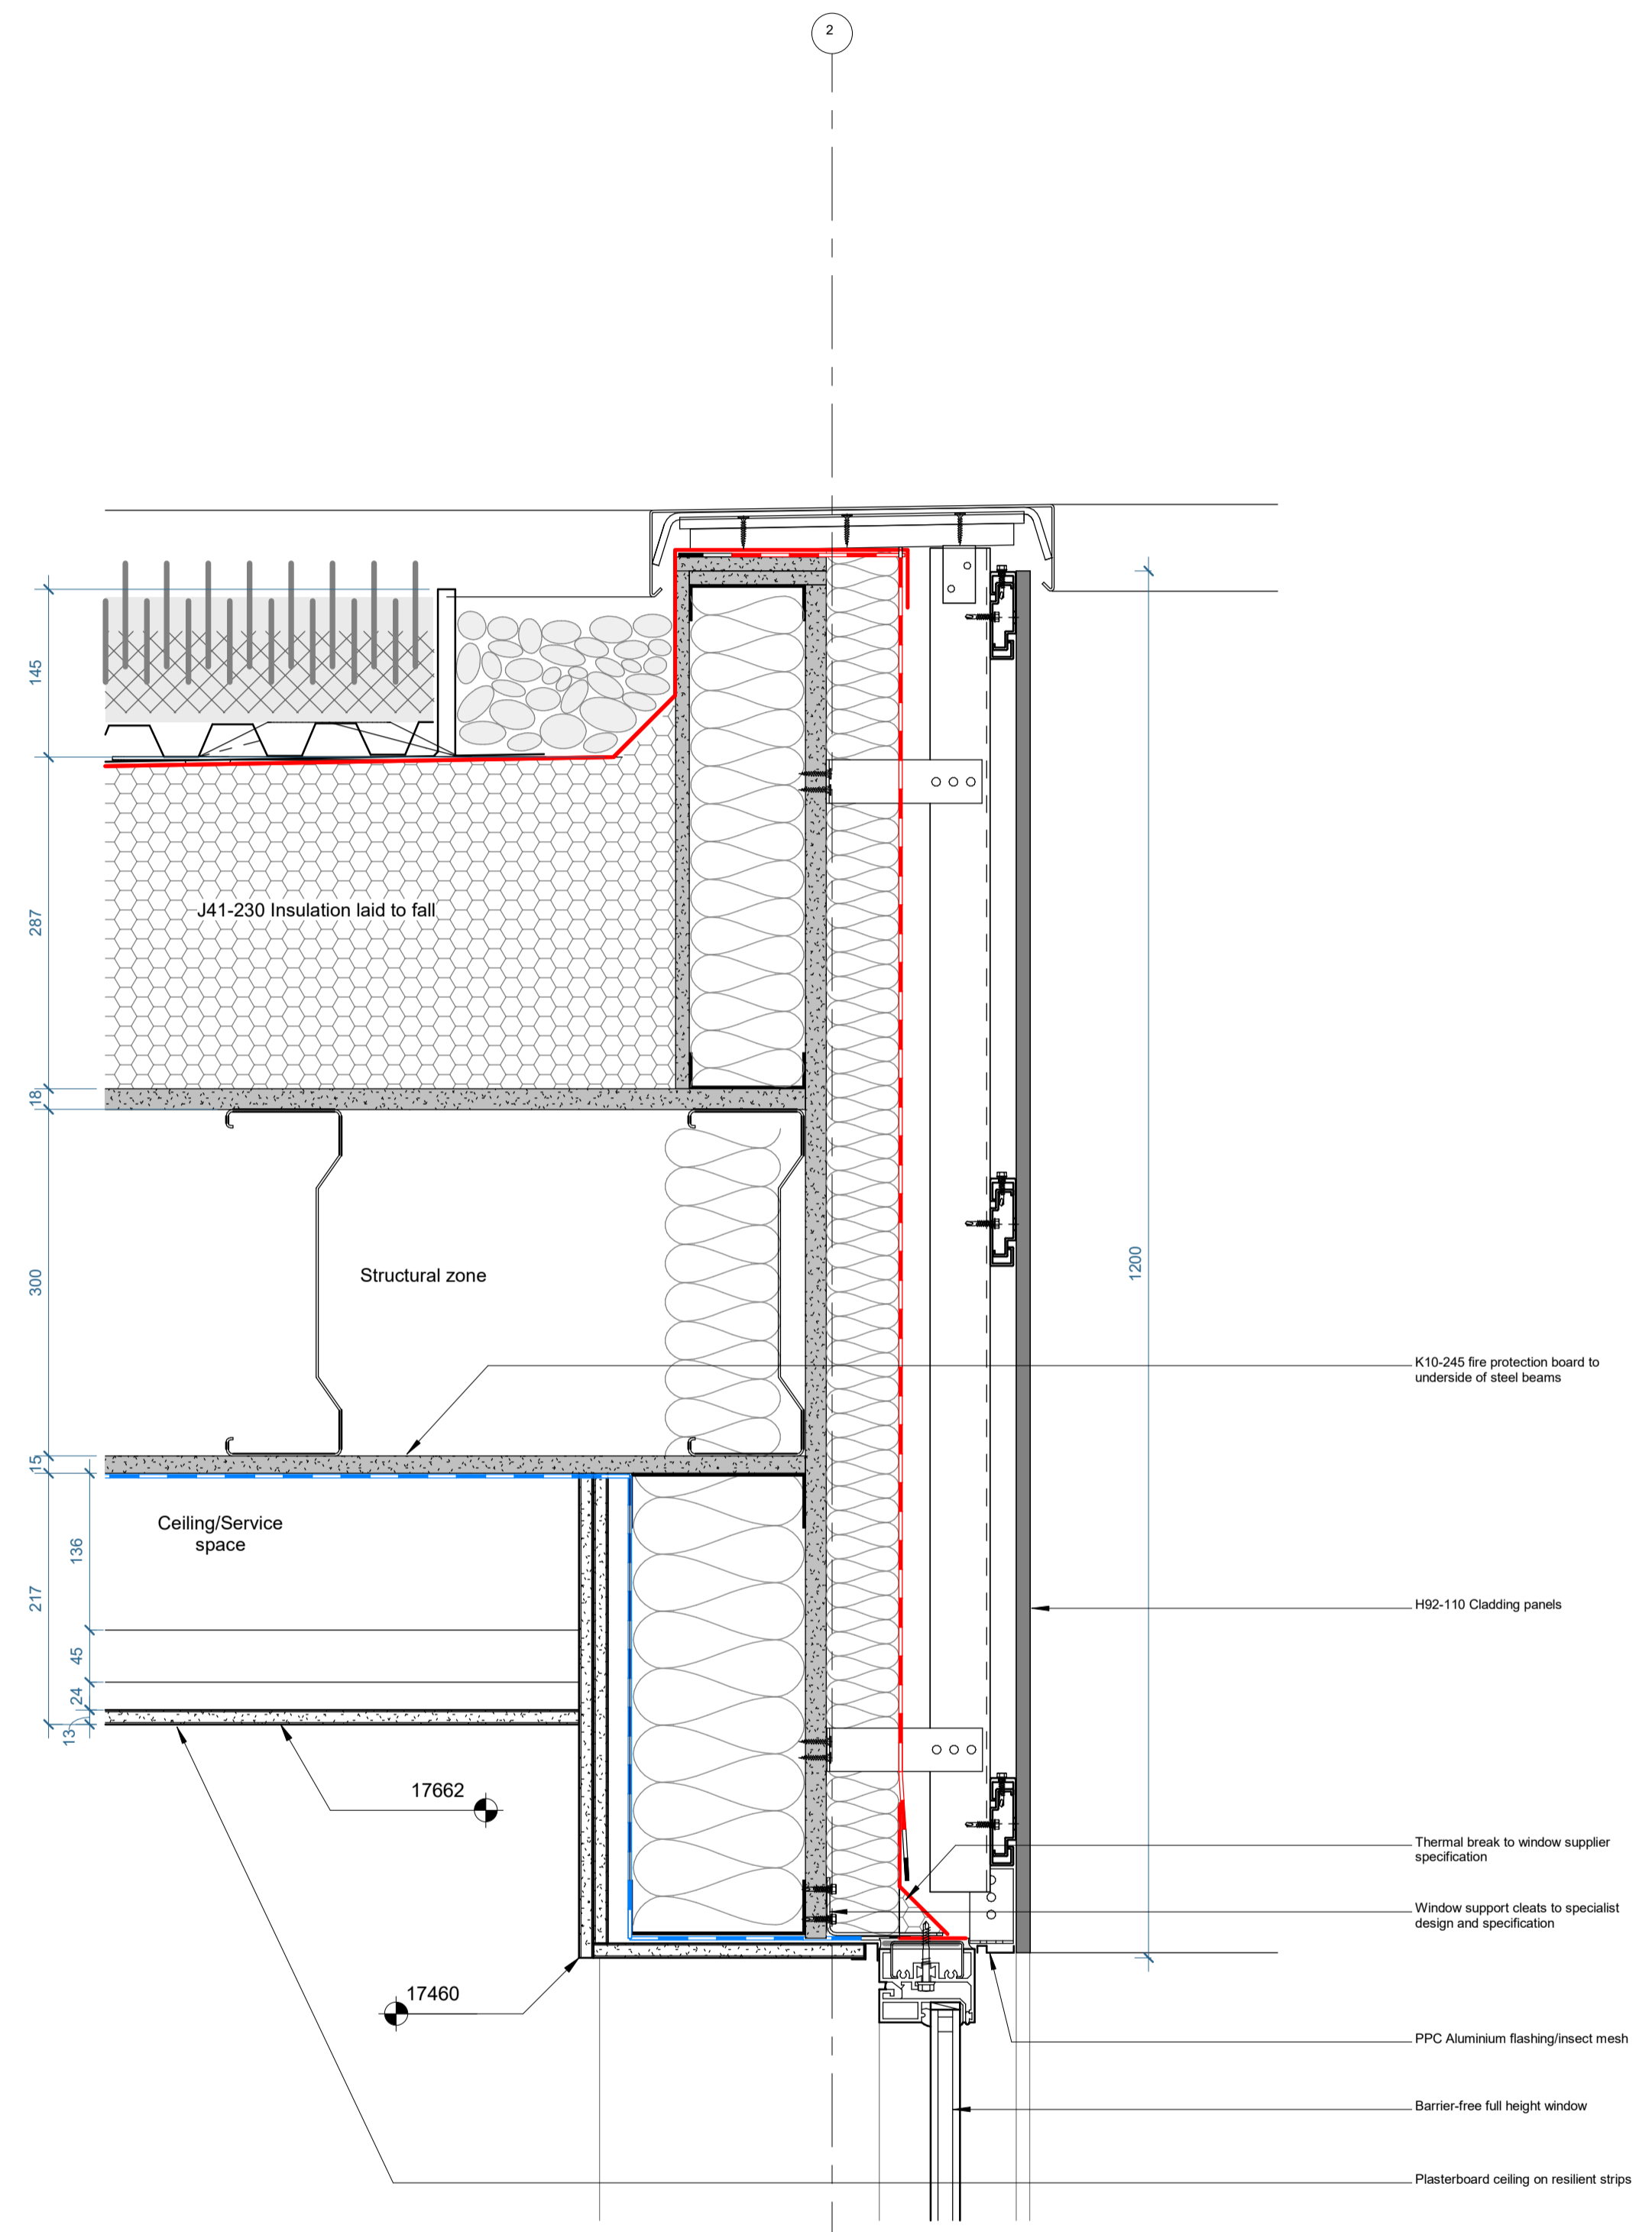

3 Fifth Floor window head detail  
1:5


REV	BY	DESCRIPTION	CK	DATE

CLIENT

PROJECT

DRAWING TITLE

DRAWN BY	DATE	CHECKED BY
SCALE	SIZE	STATUS
DRAWING NUMBER	REVISION	

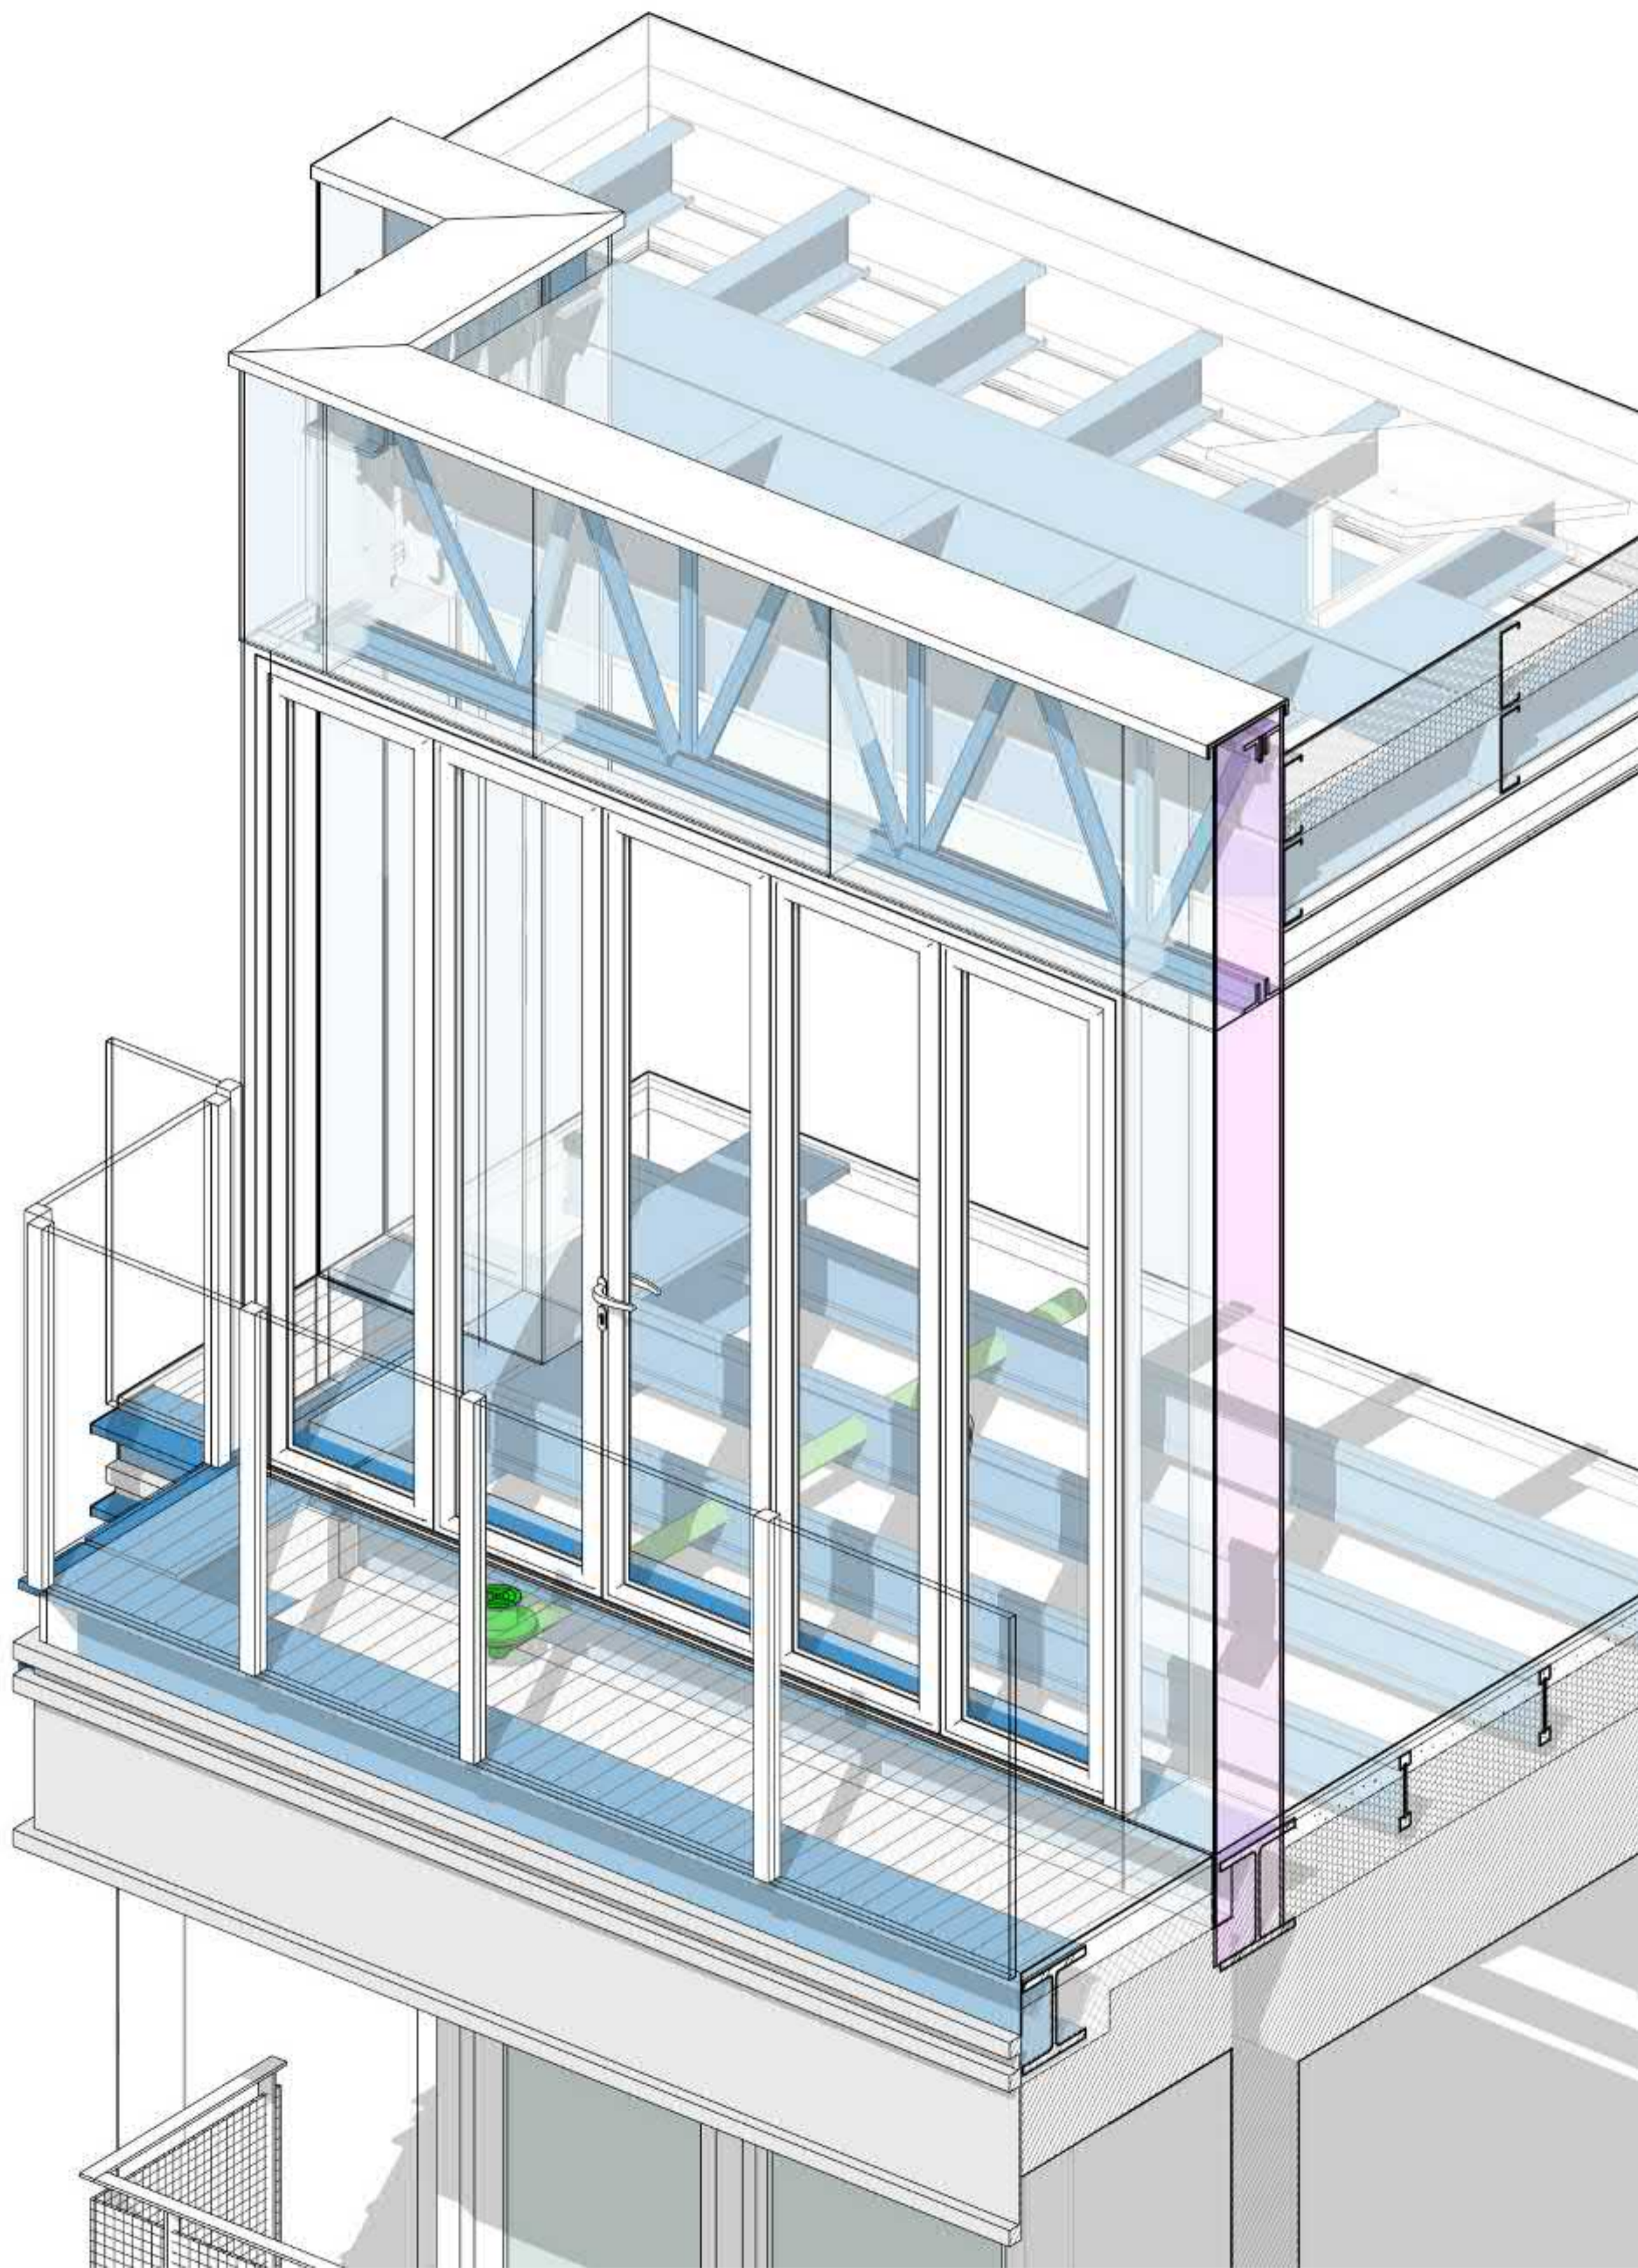

PROJECT

CLIENT

DRAWING TITLE

DRAWN BY

DATE

CHECKED BY

SCALE  
1 : 500

SIZE

STATUS

DRAWING NUMBER

30-Unit Low Density Development  
Ripley, UK  
2021-2022























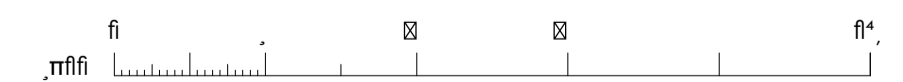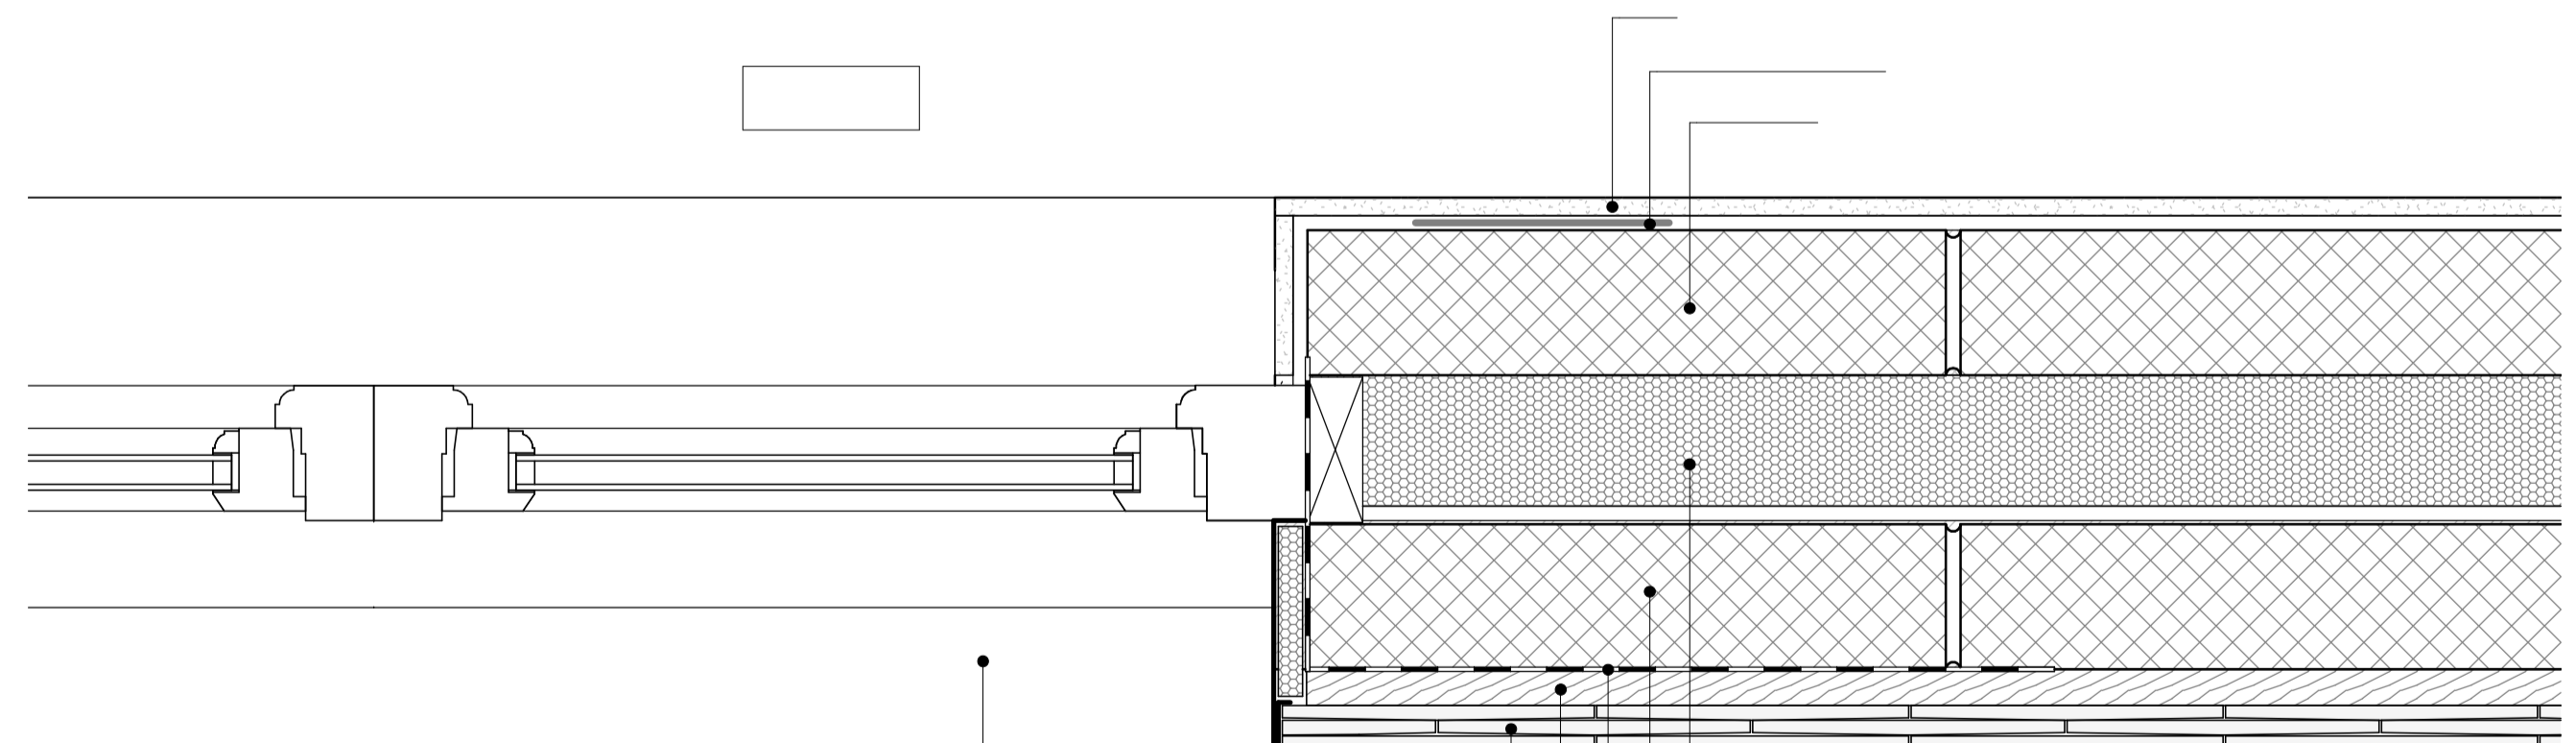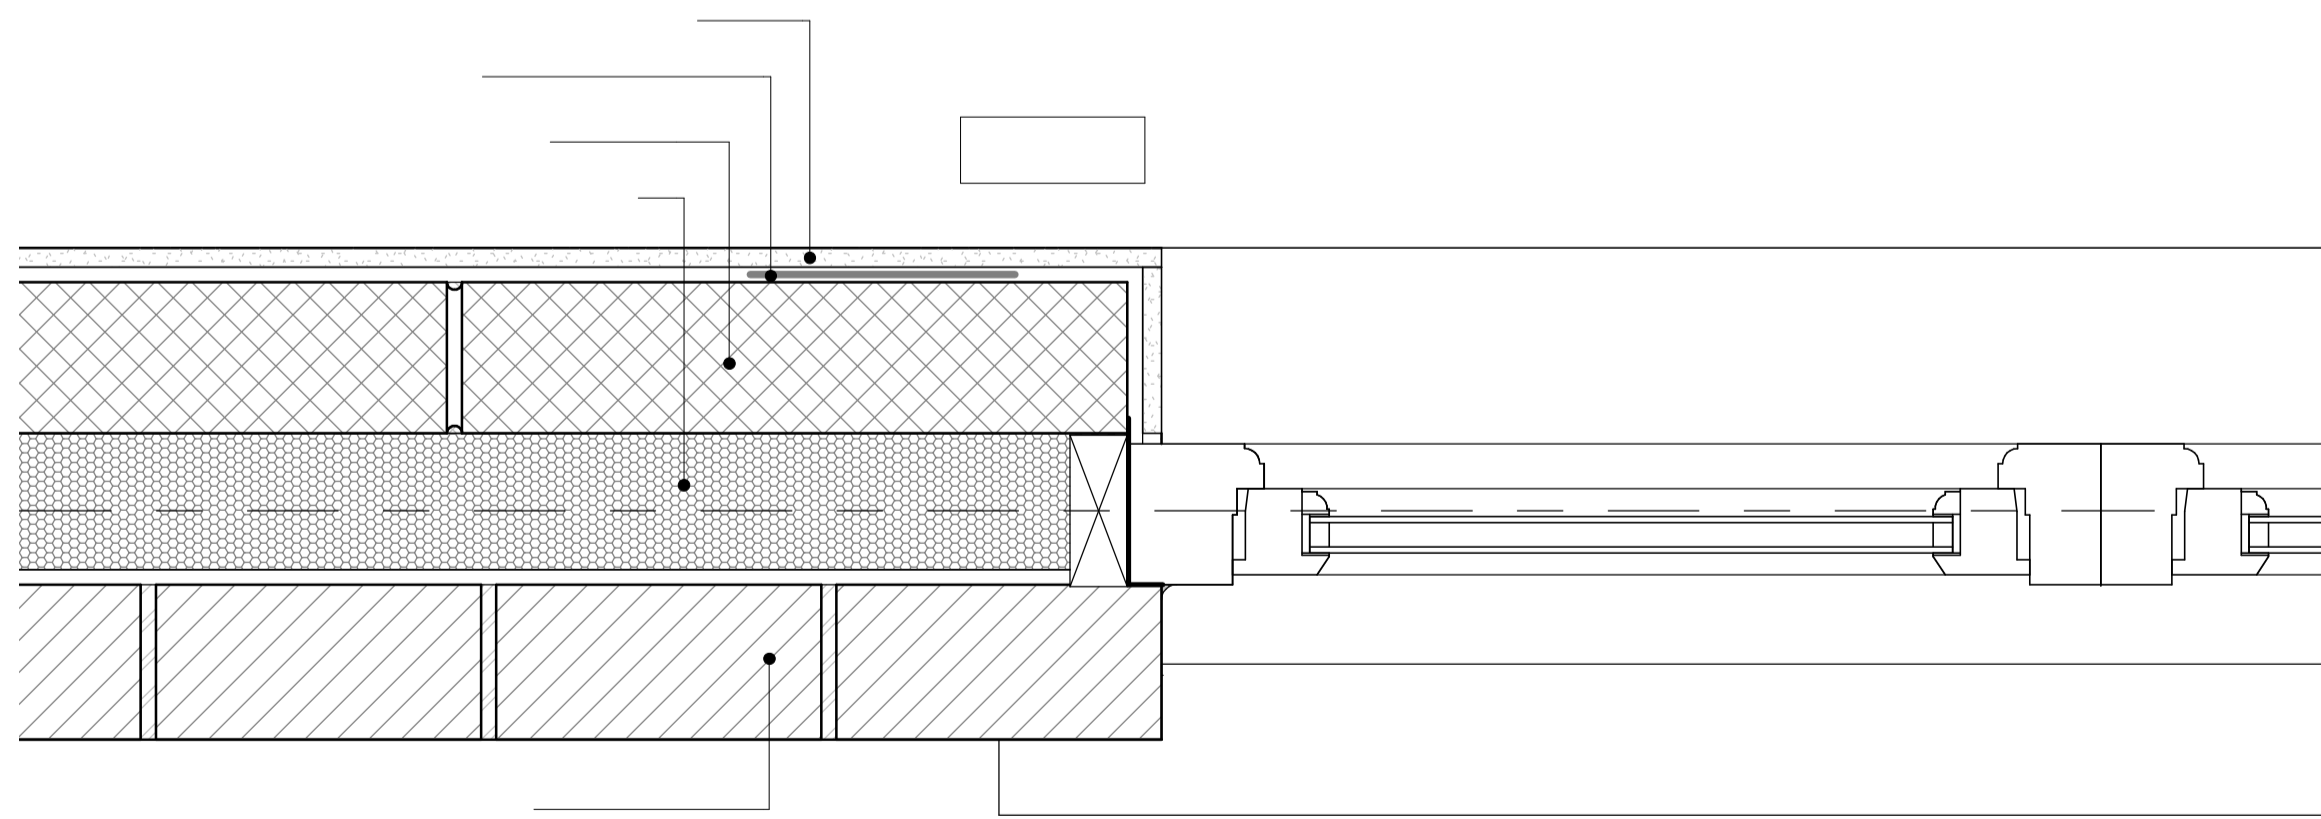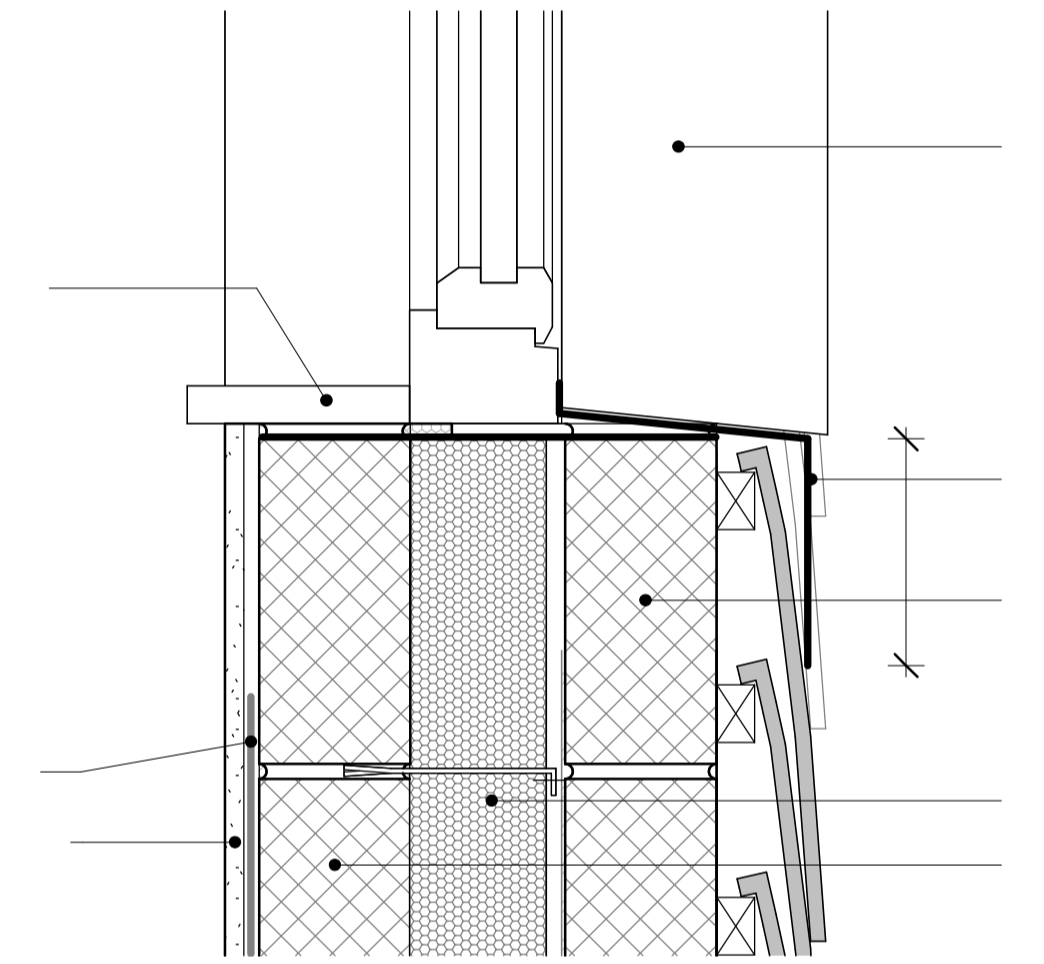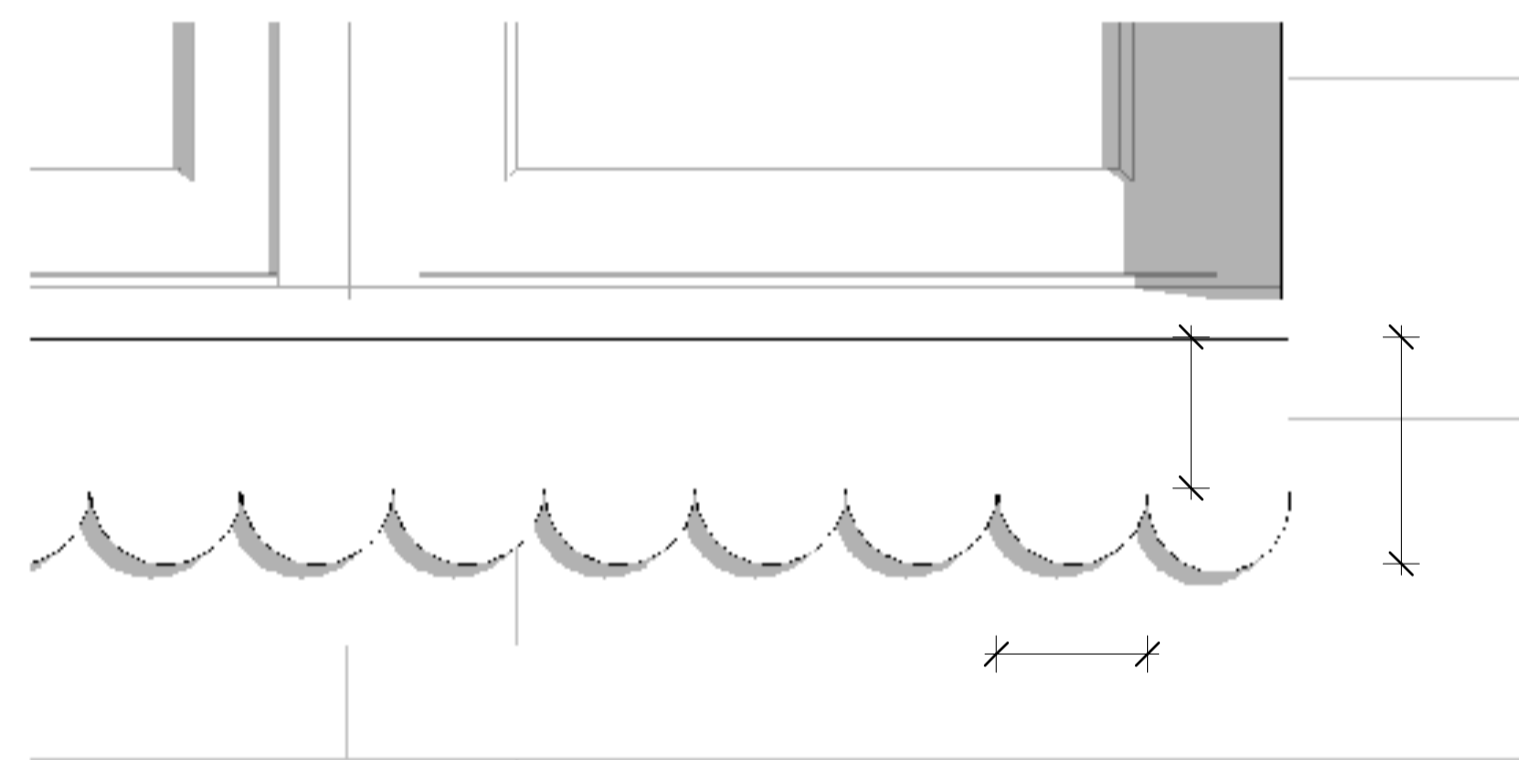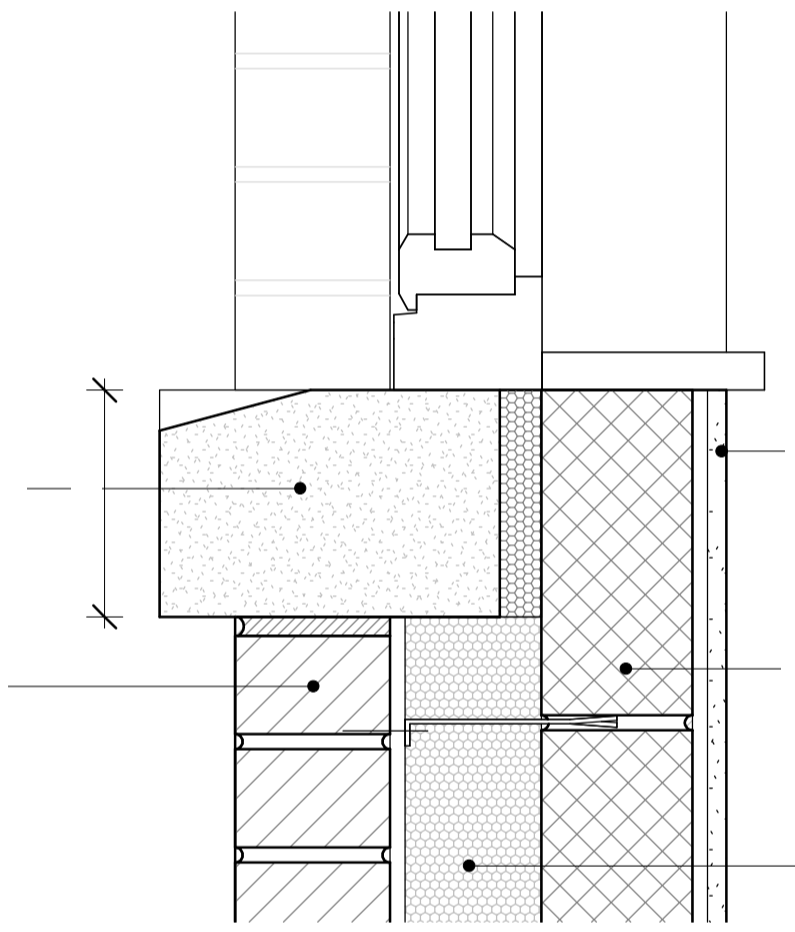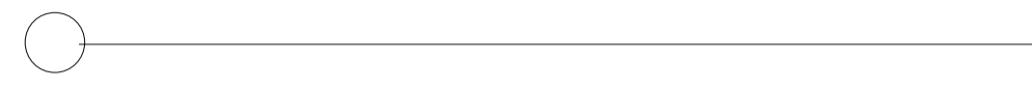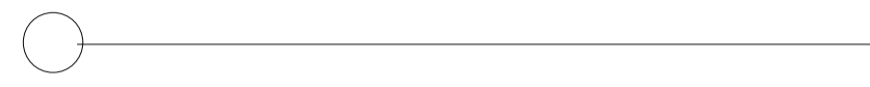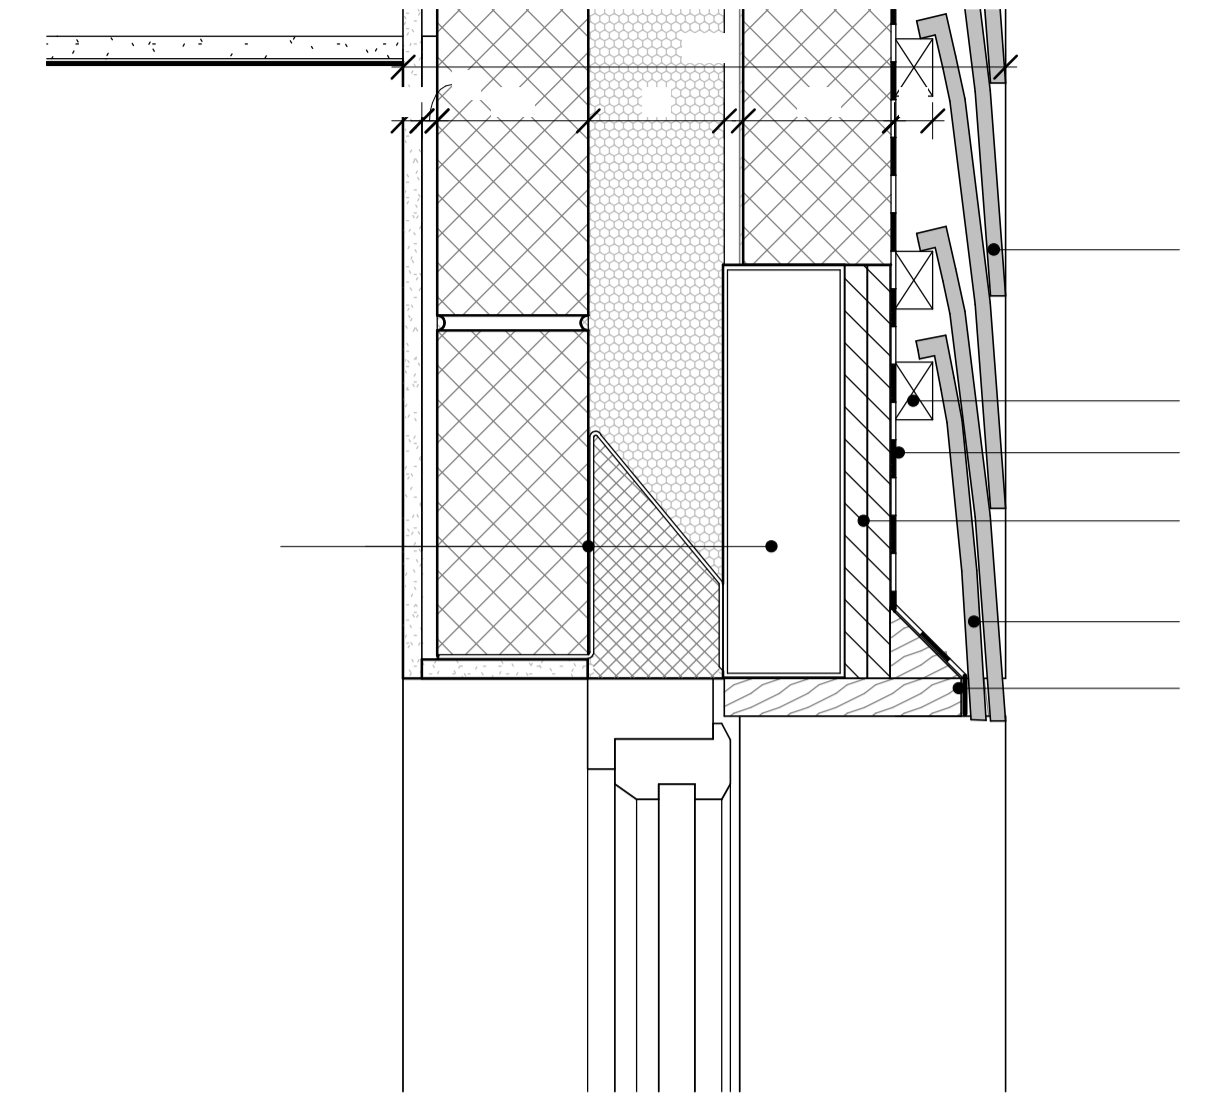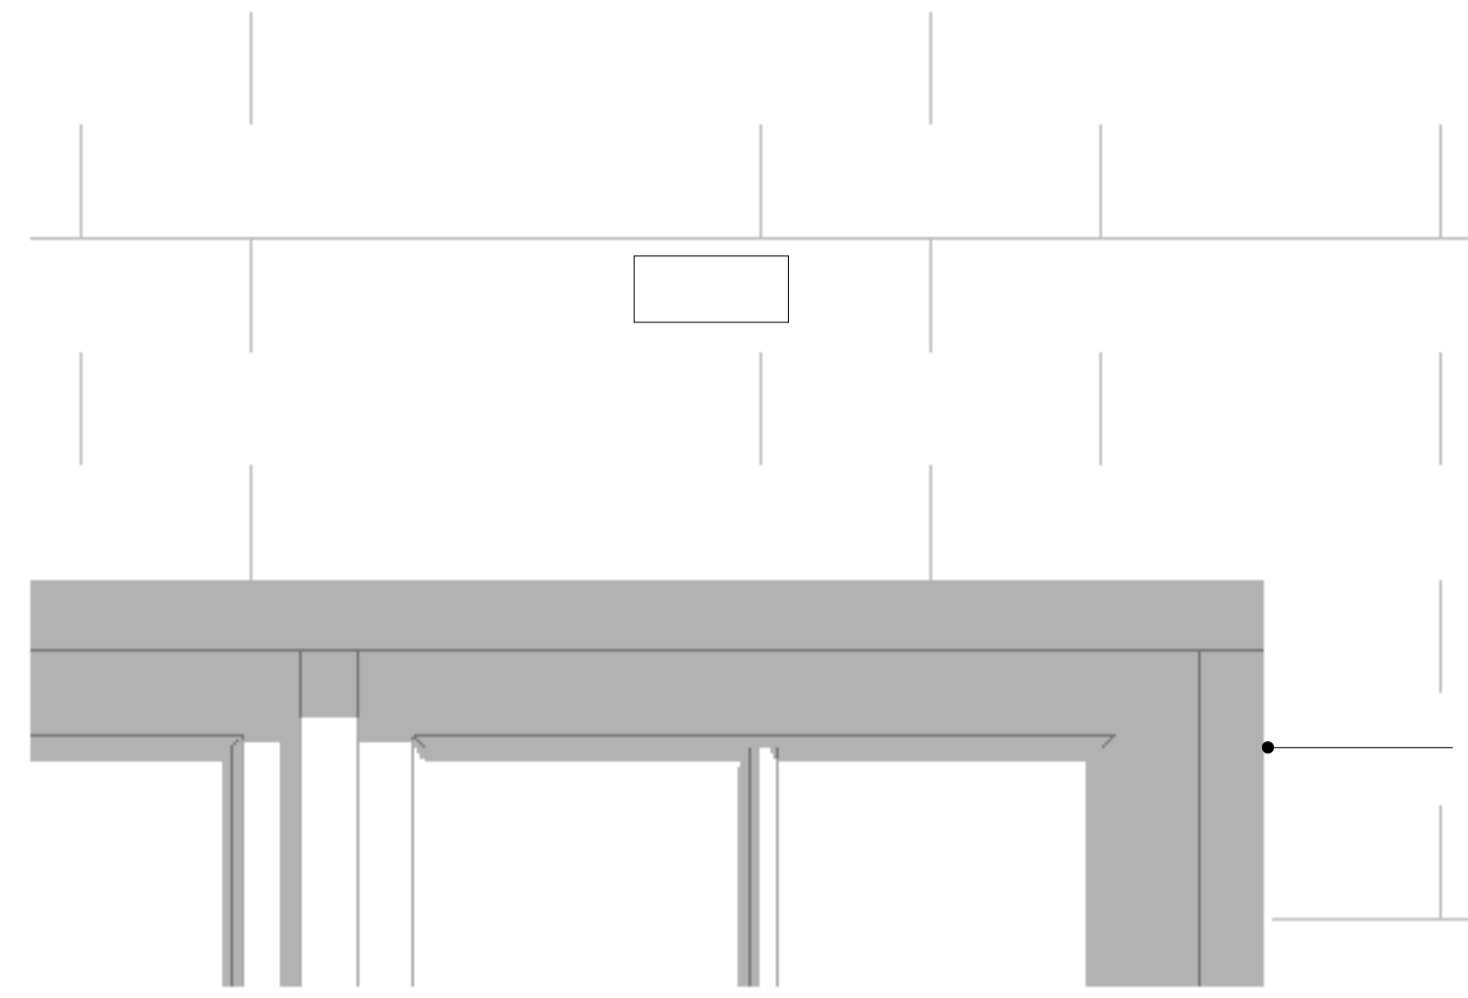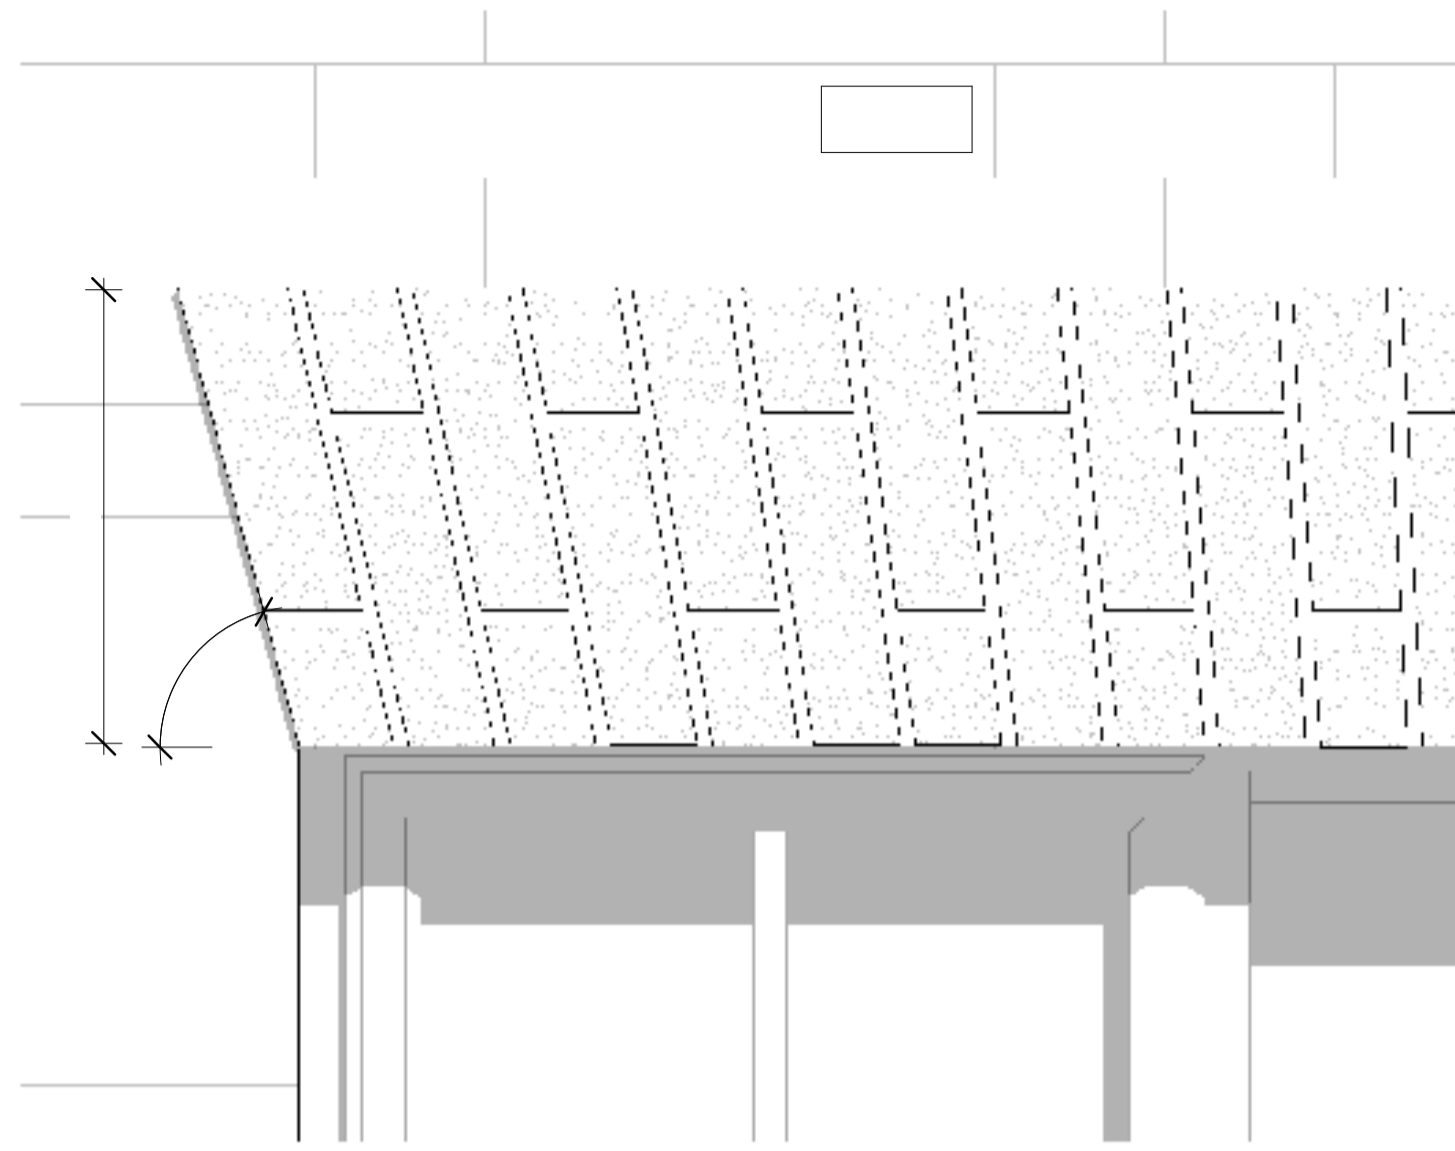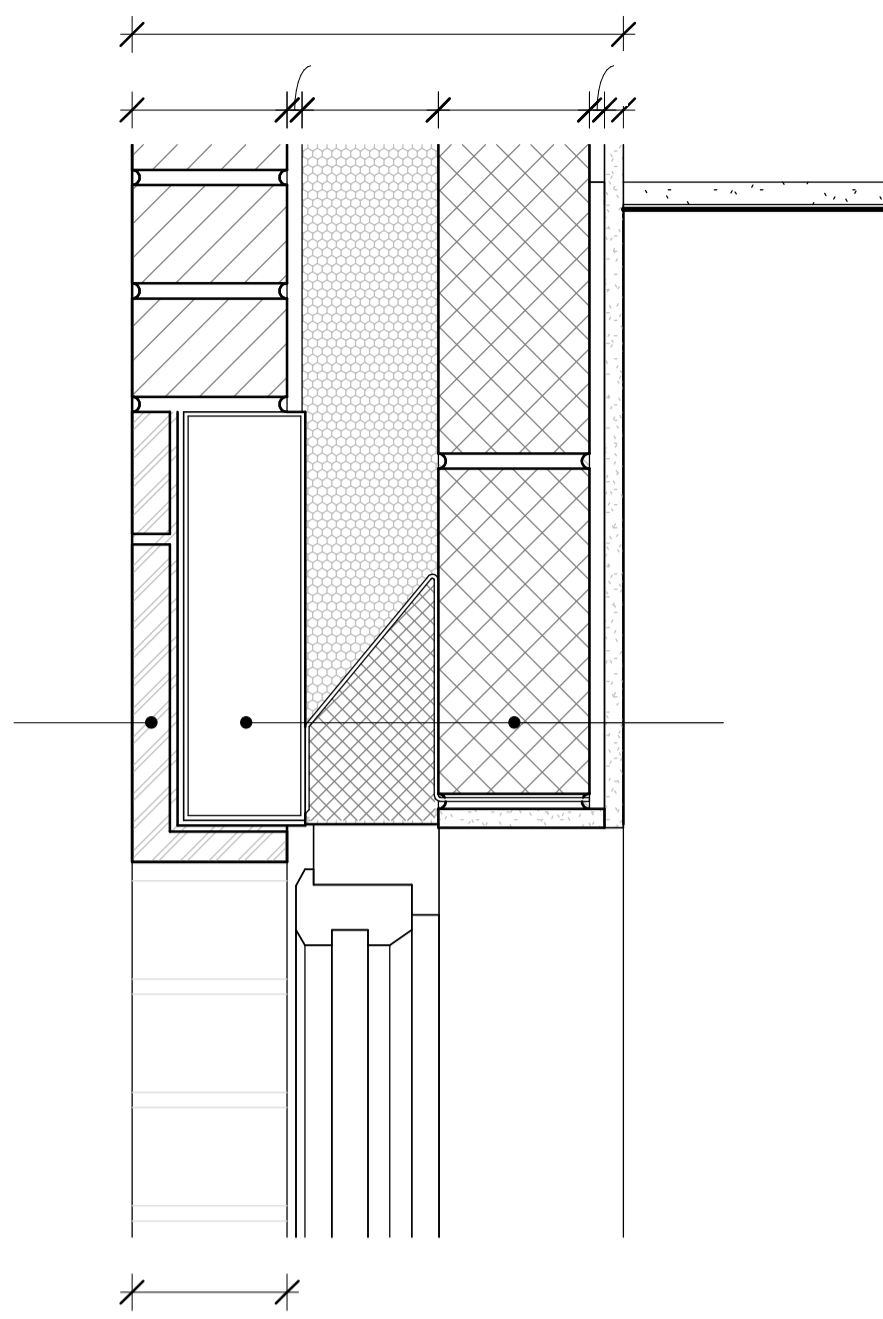

PROJECT

CLIENT

DRAWING TITLE

DRAWN BY

DATE

CHECKED BY

General Notes:

SCALE

SIZE

A1

STATUS

REV

BY


DESCRIPTION

CKD

DATE


DRAWING NUMBER

REVISION

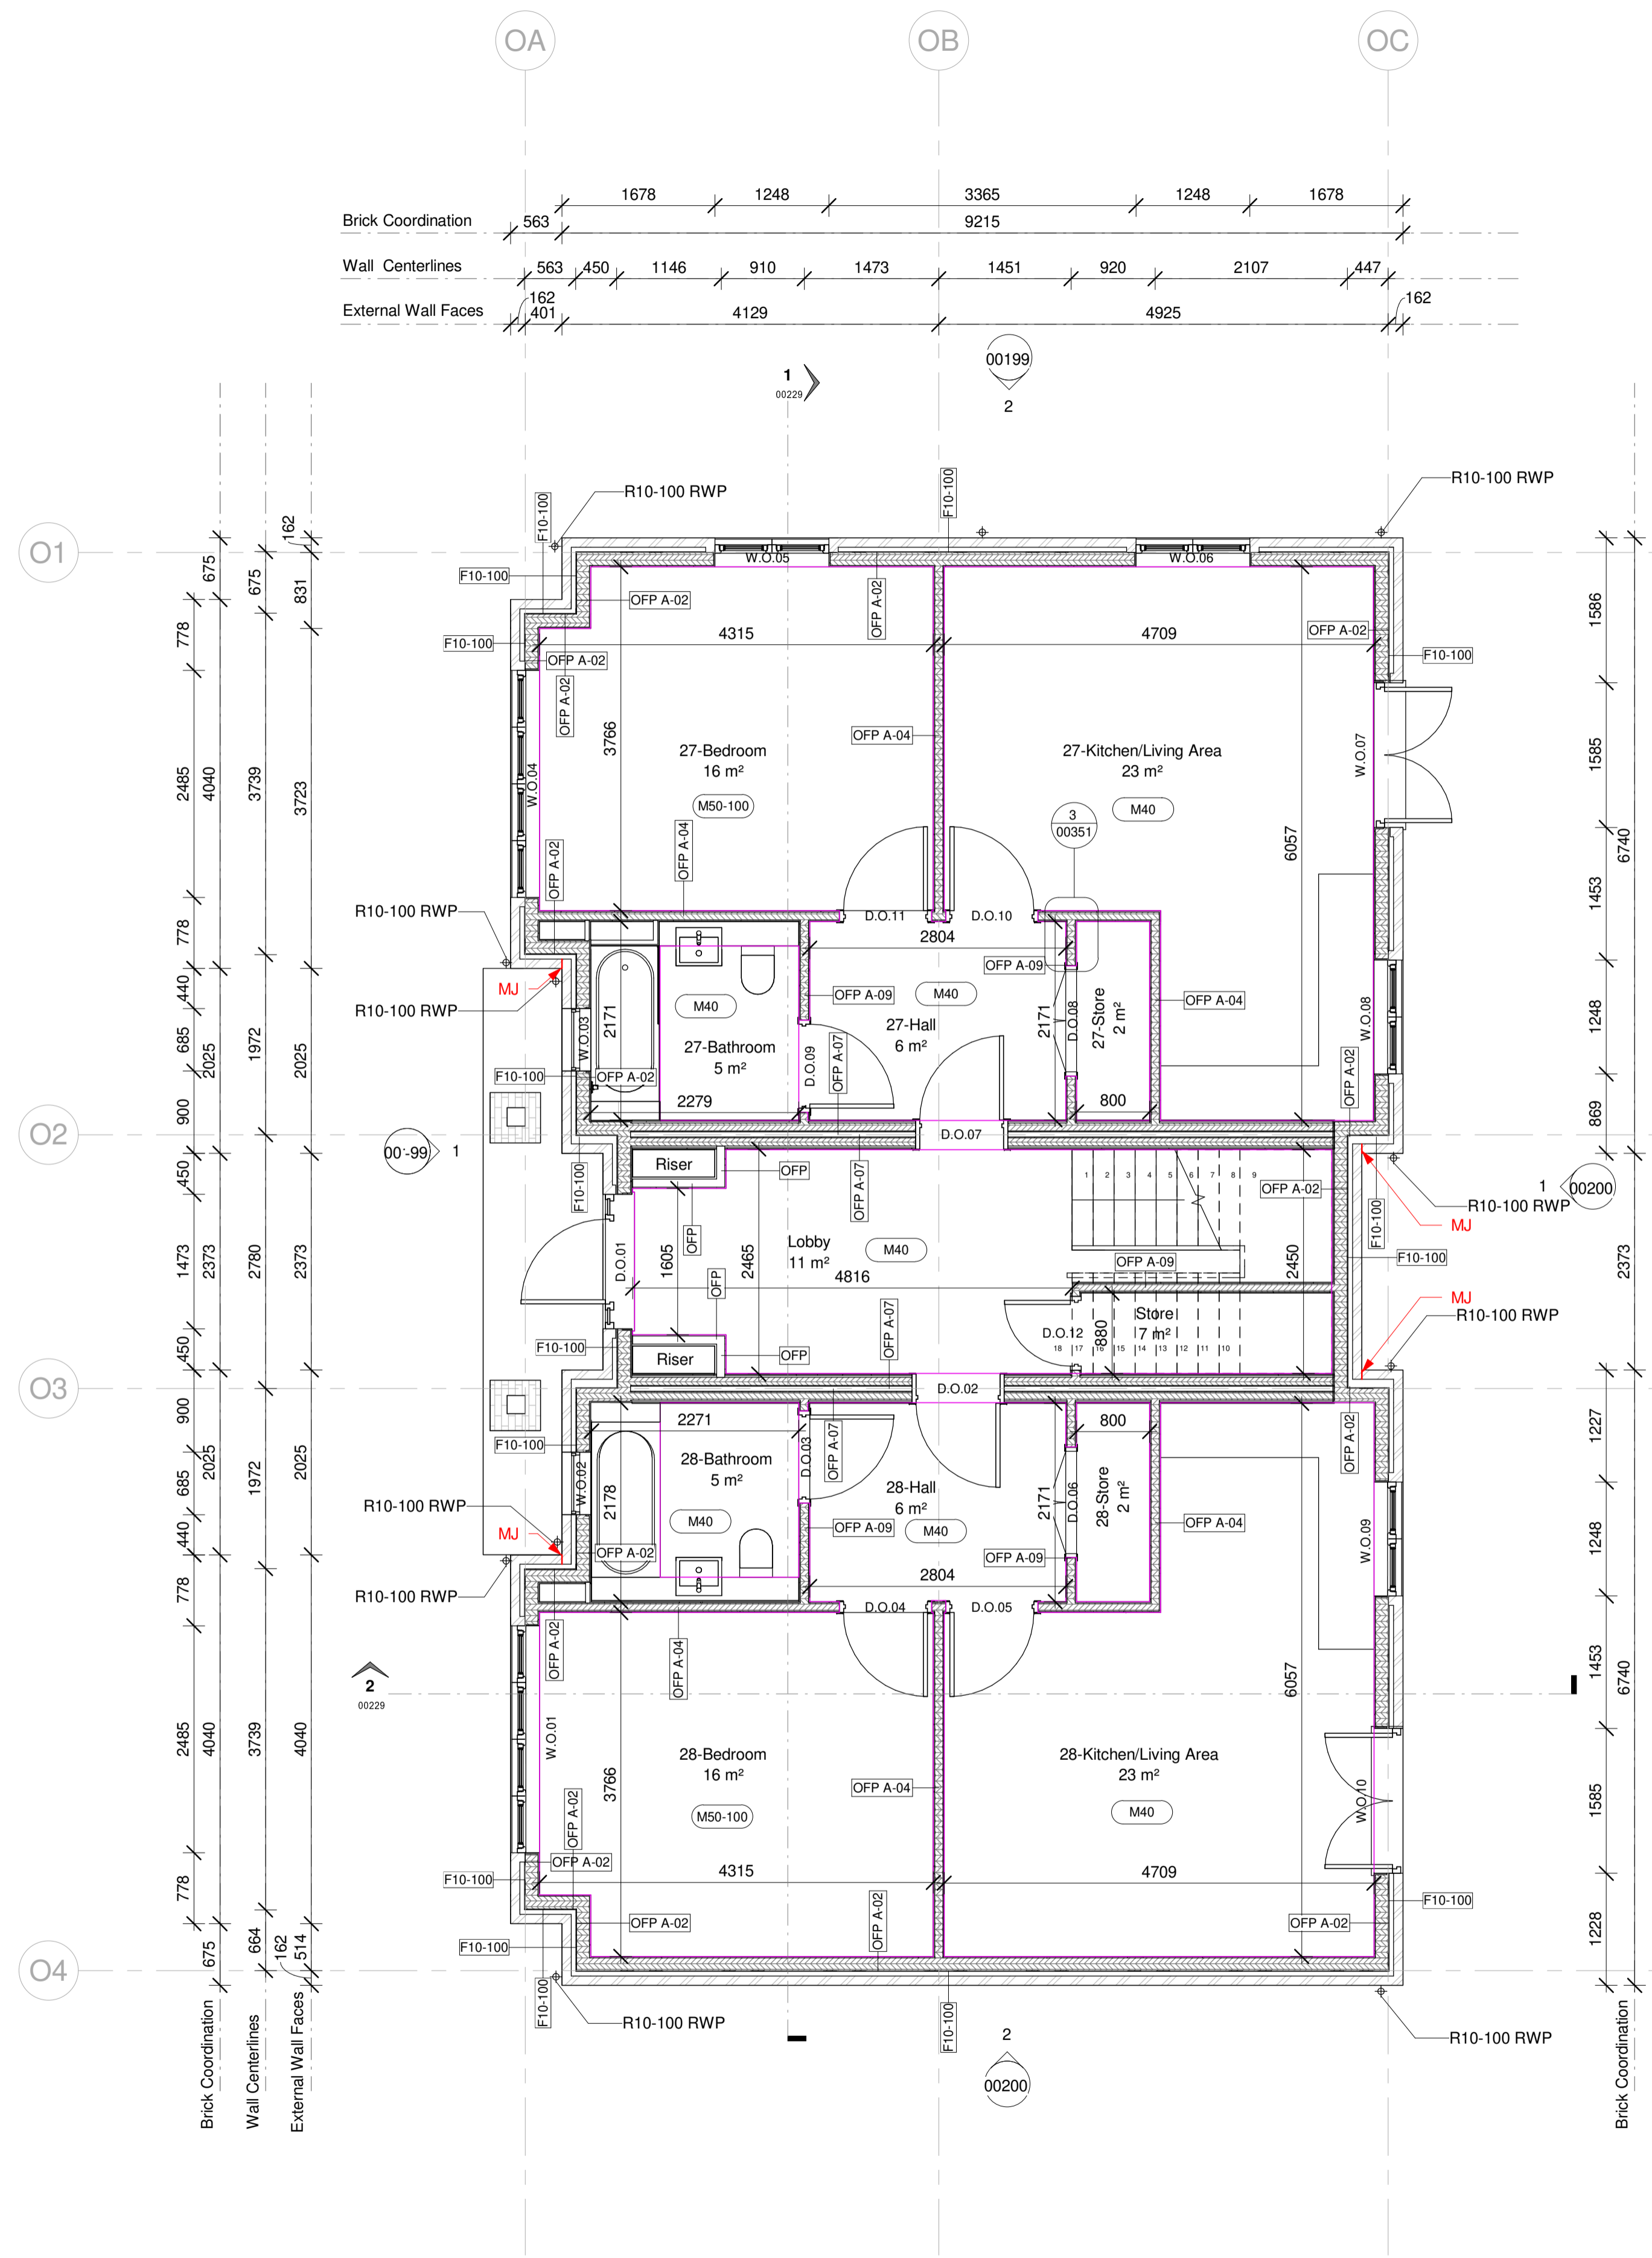


1 O Ground Floor  
1:50


J37-100 YELOfon® FS Perimeter Edge Strips

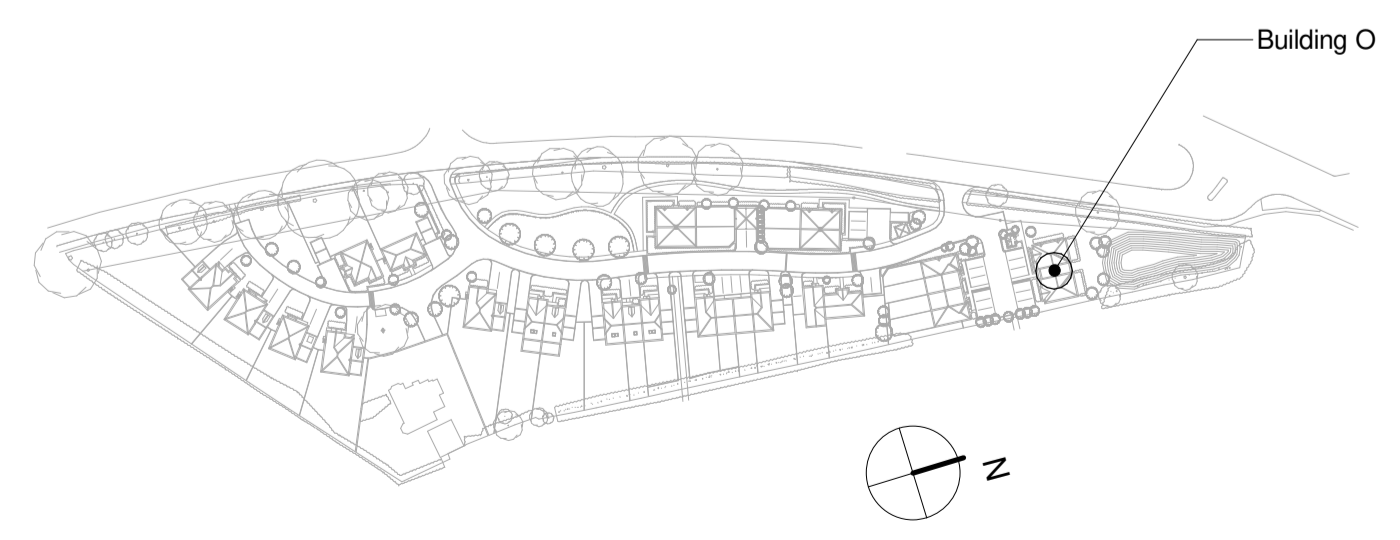


2 Site Key  
1:2000

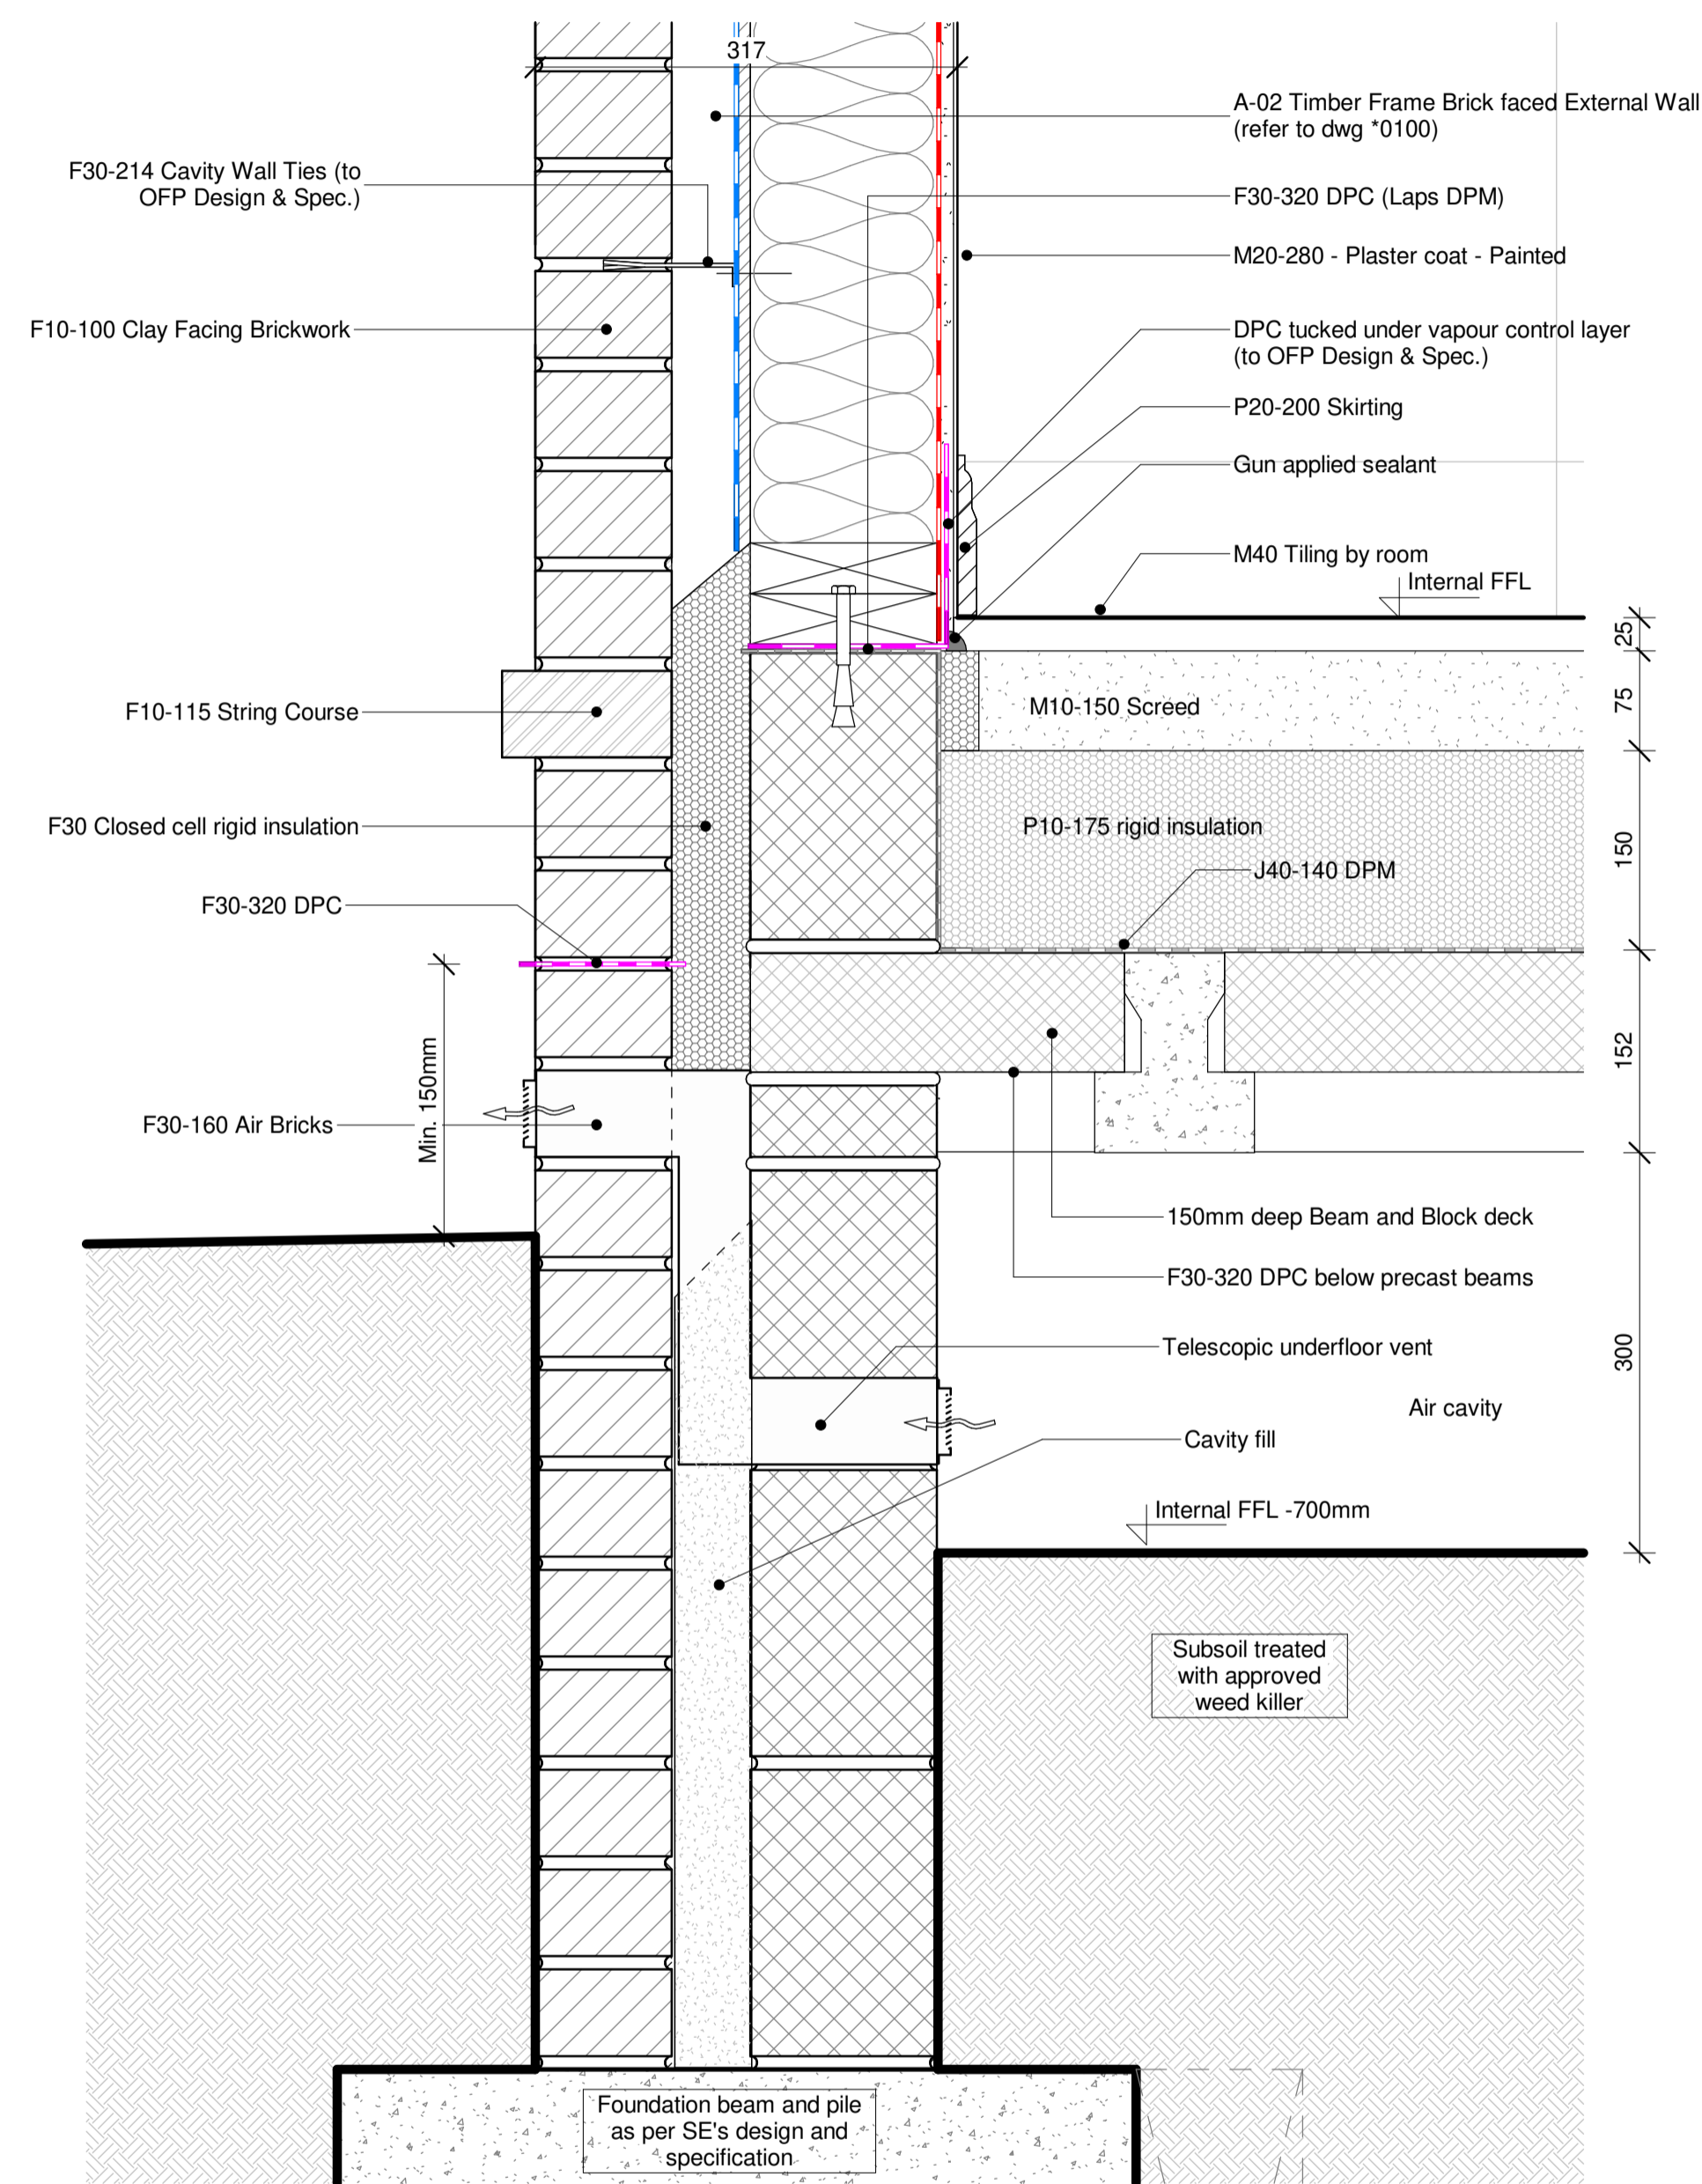


① Typical wall start detail  
1:5

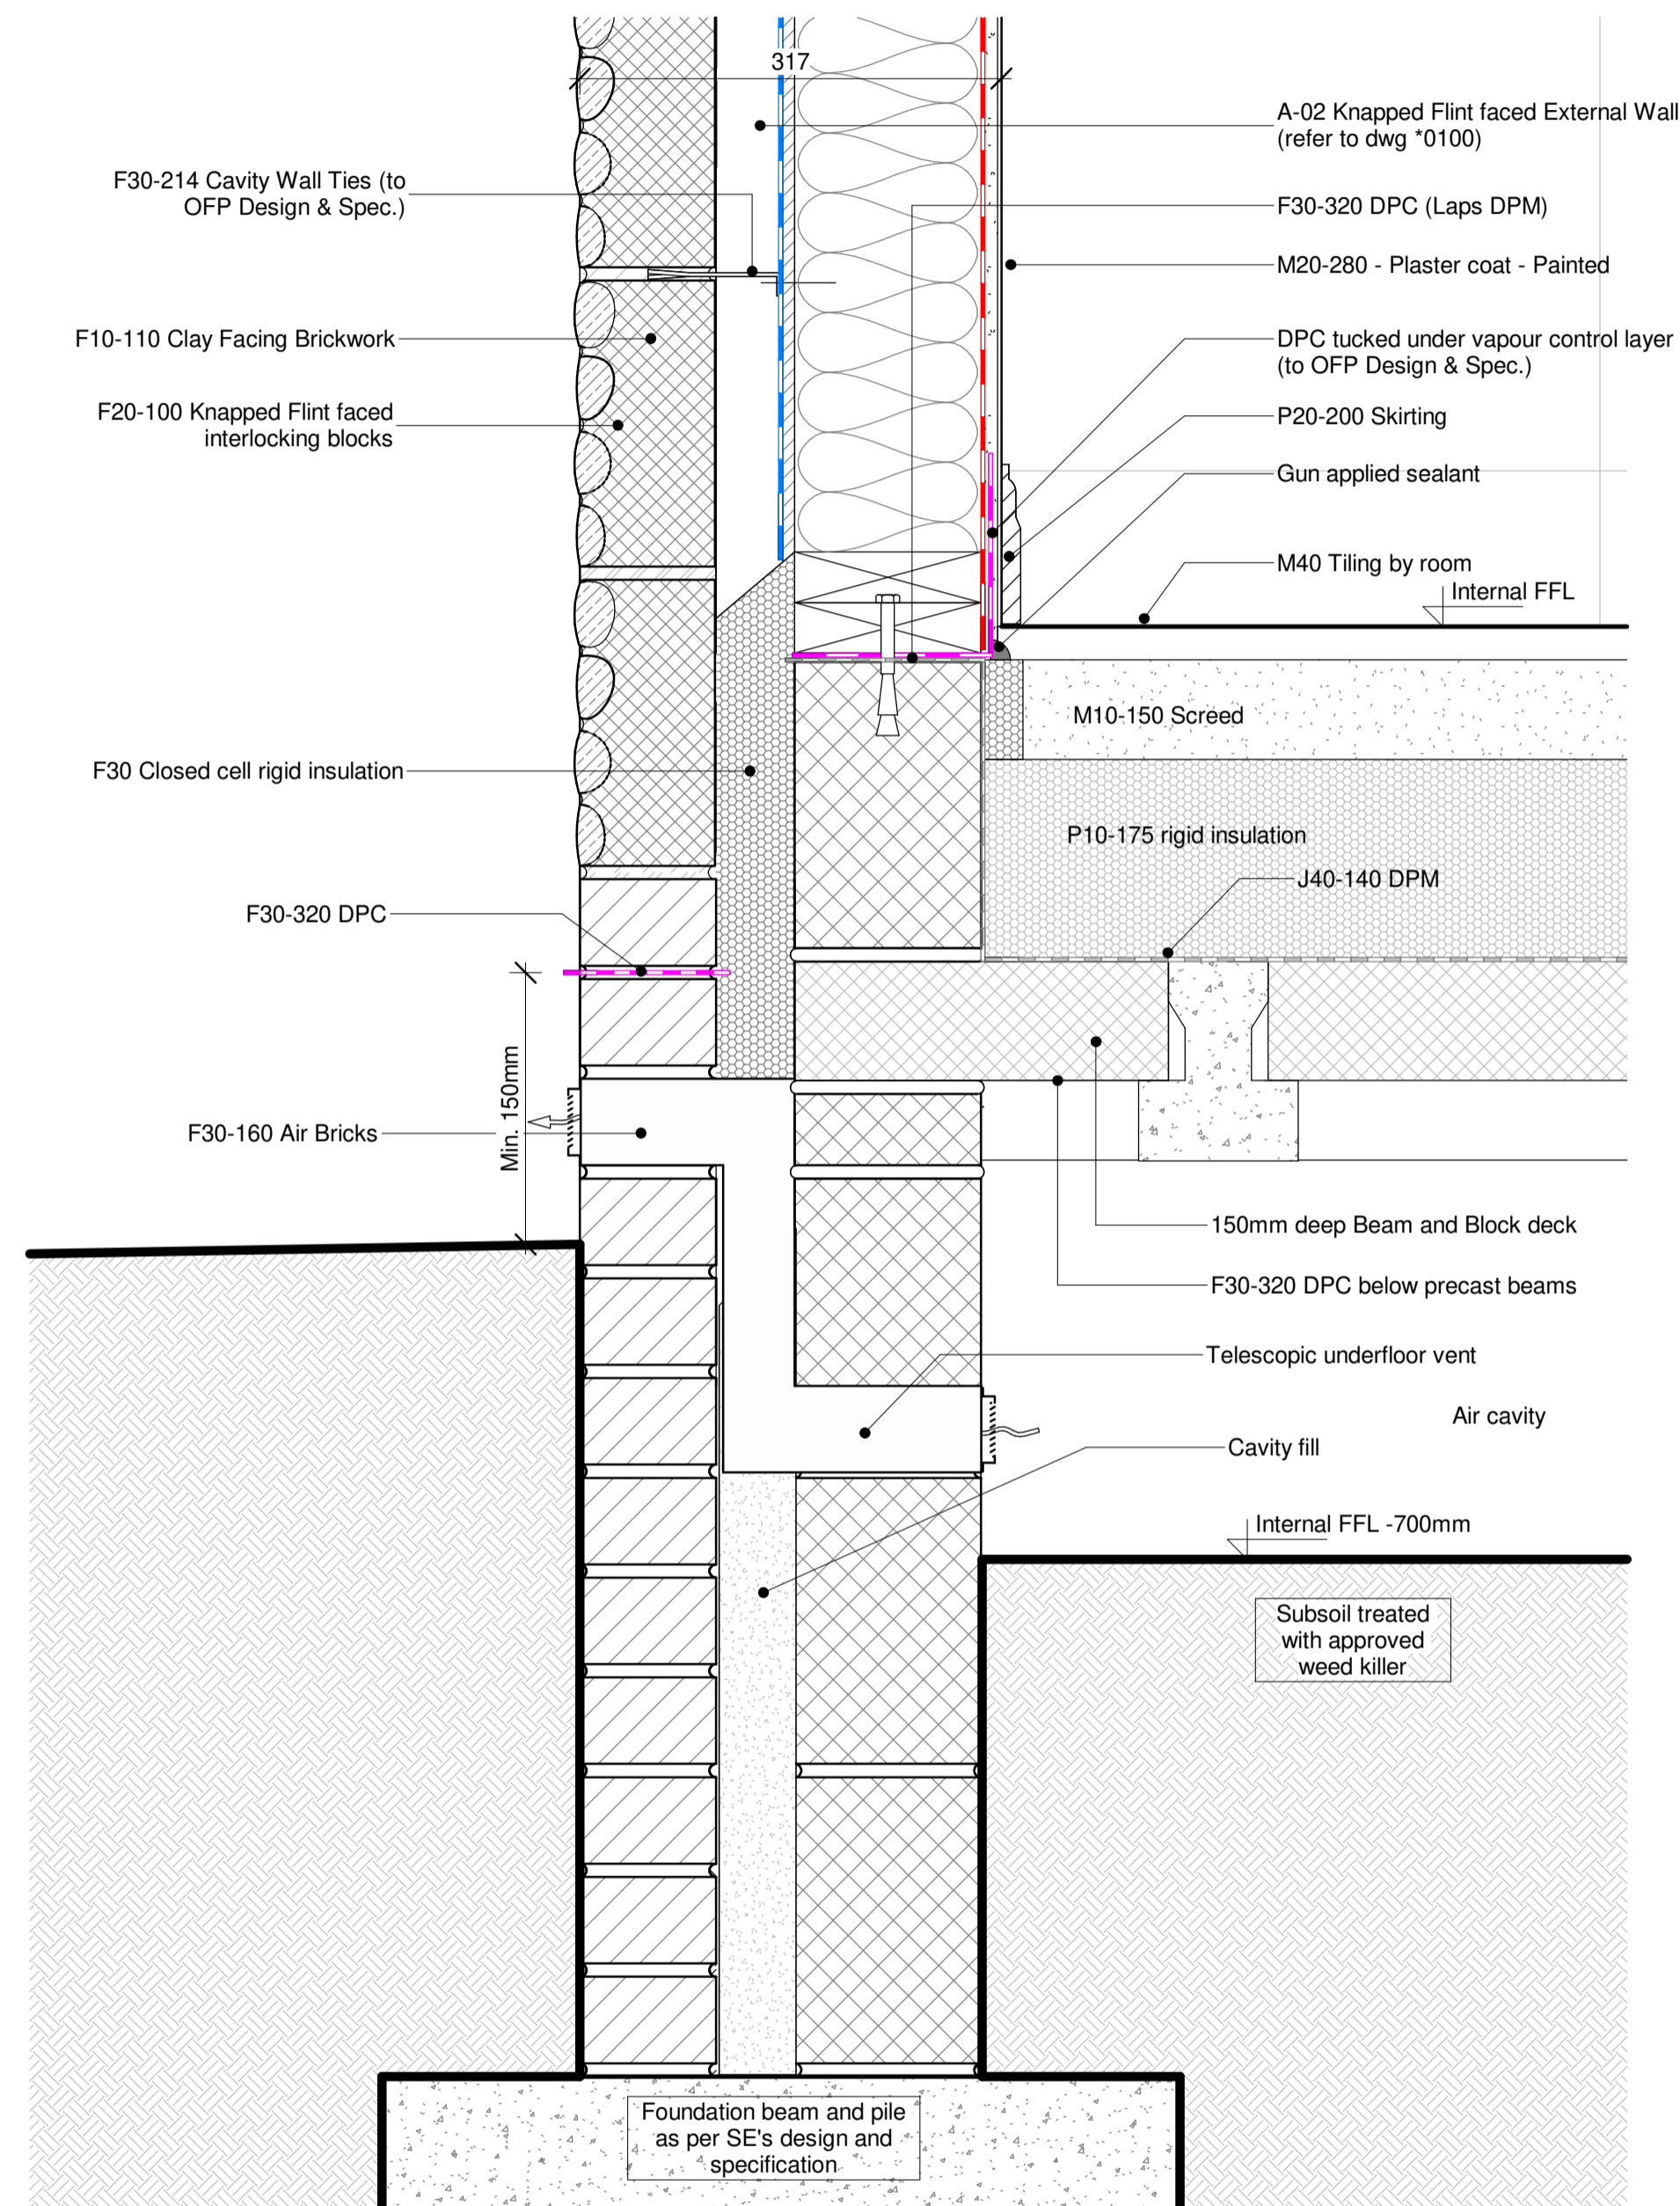


② Wall Start Detail - Brick/Knapped Flint finish  
1:5

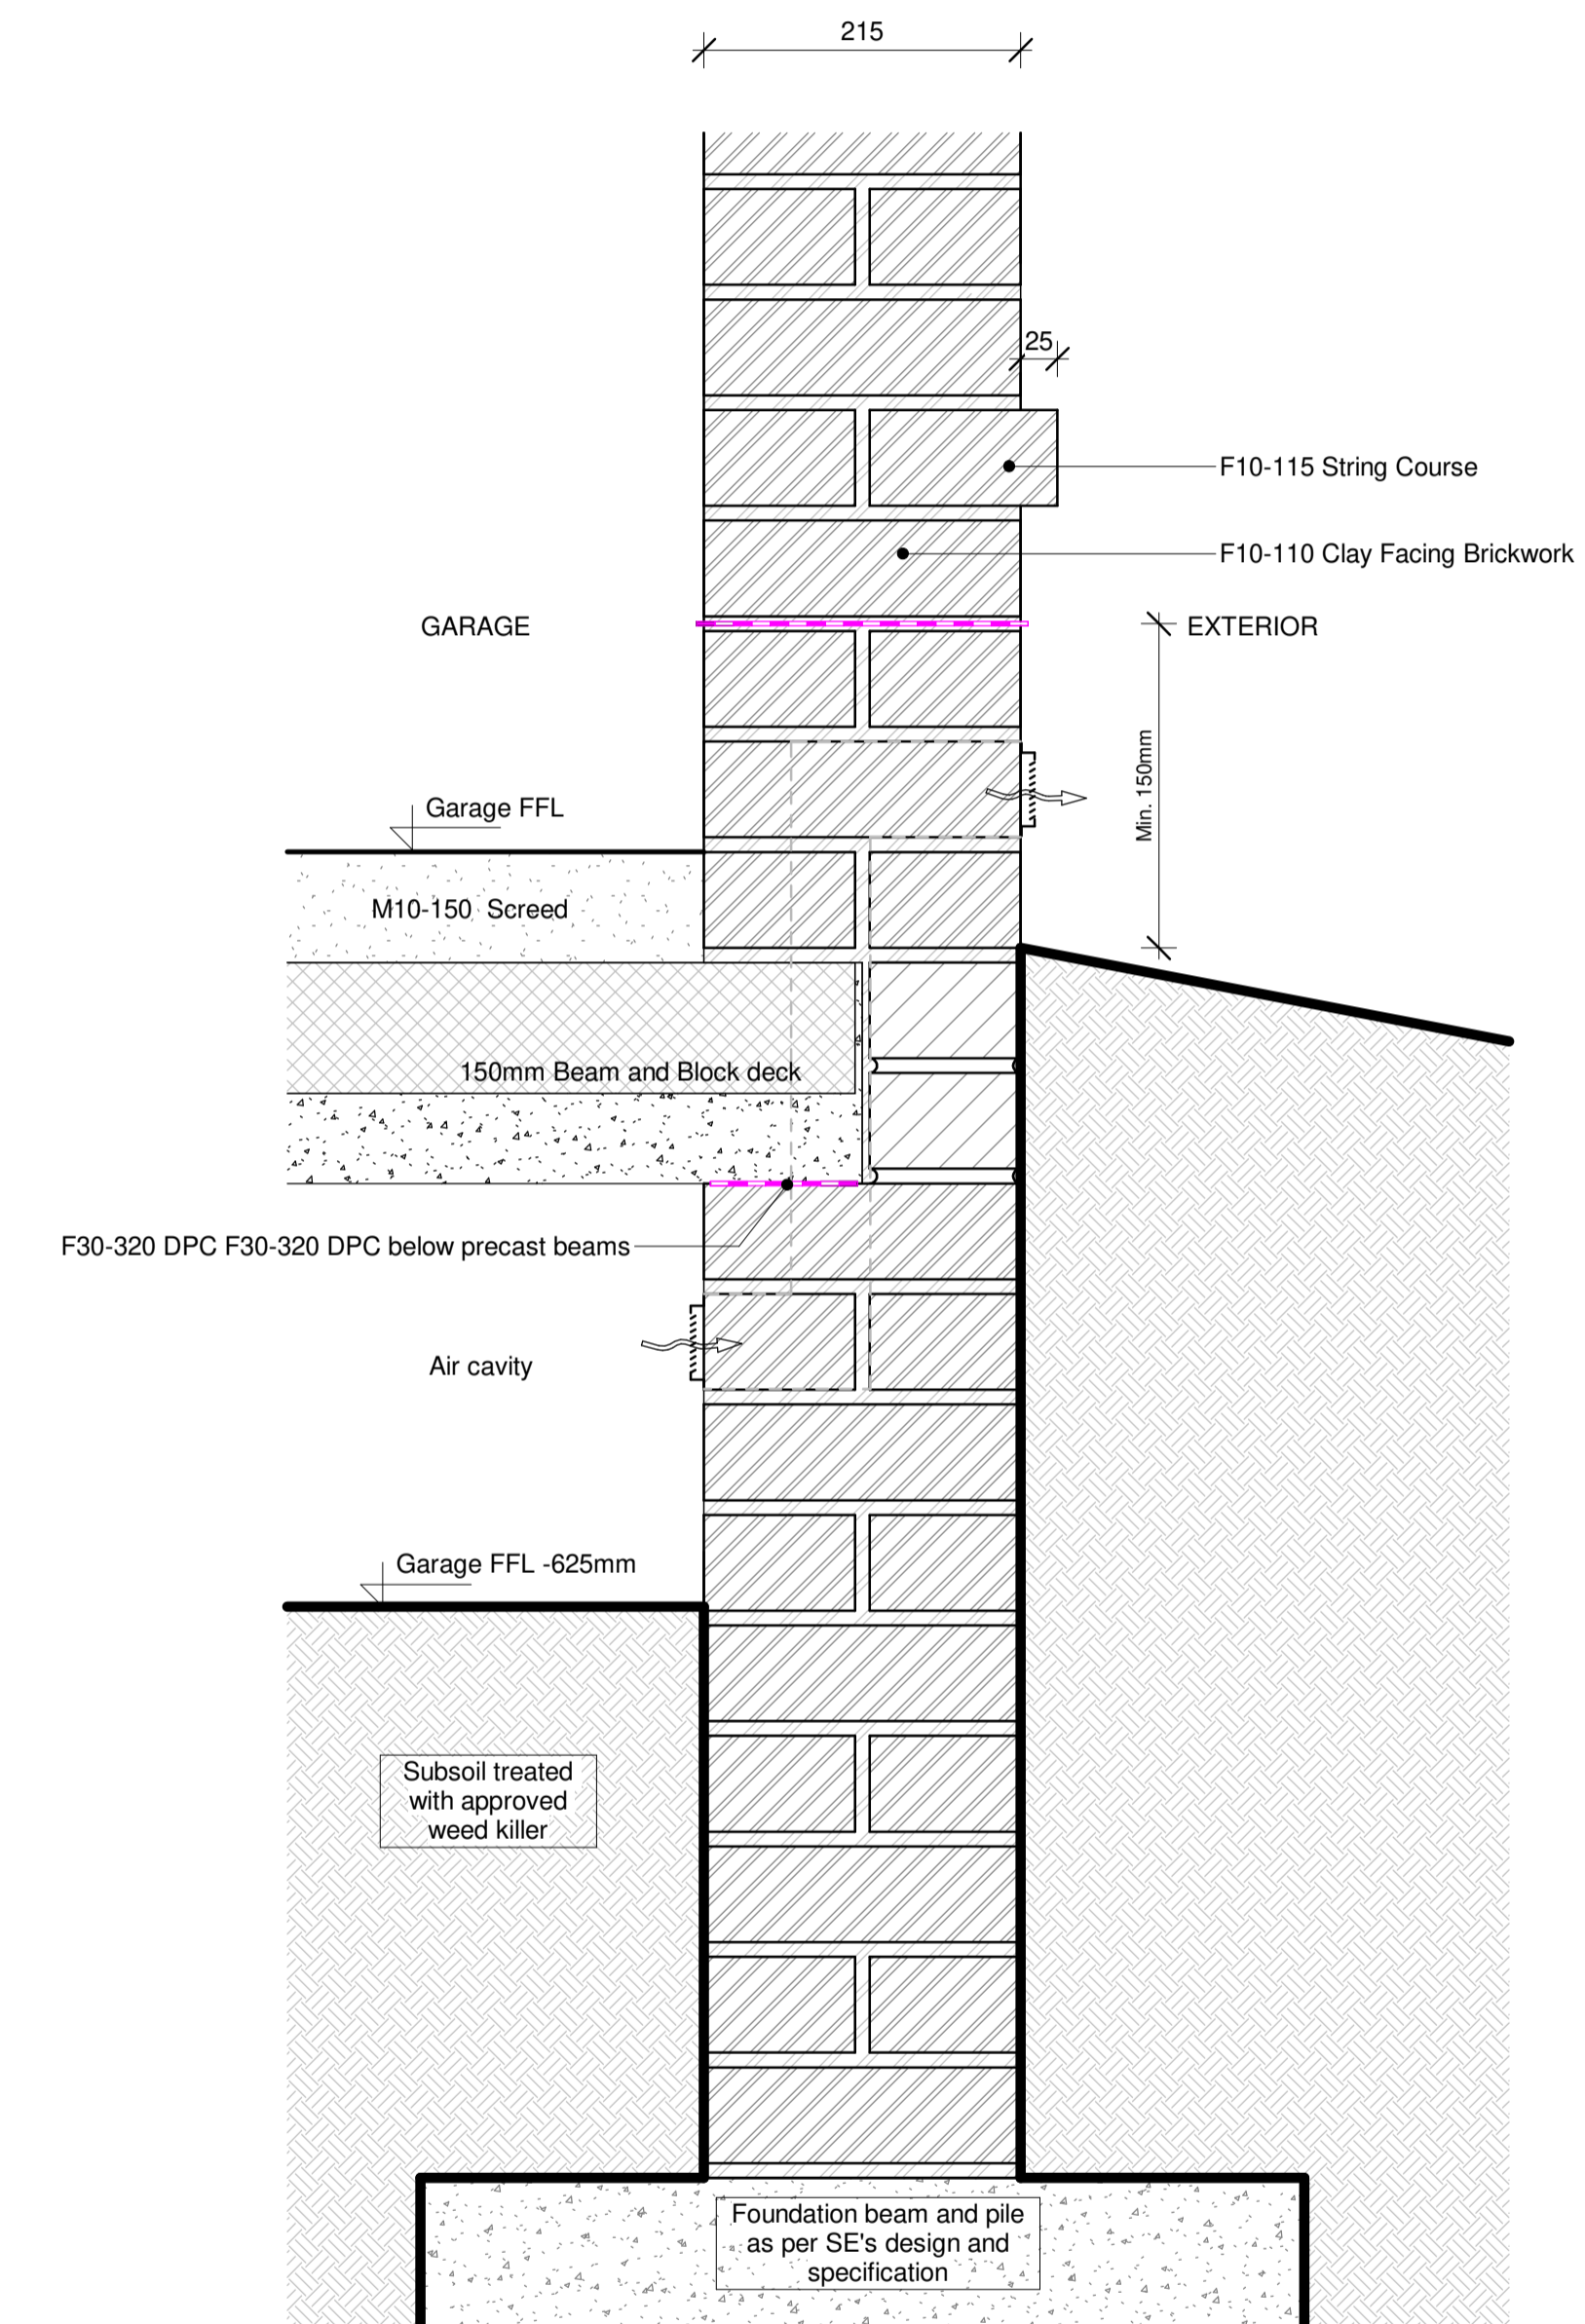


③ Garage External Solid Brick Walls in E, F, H, I, J  
1:5

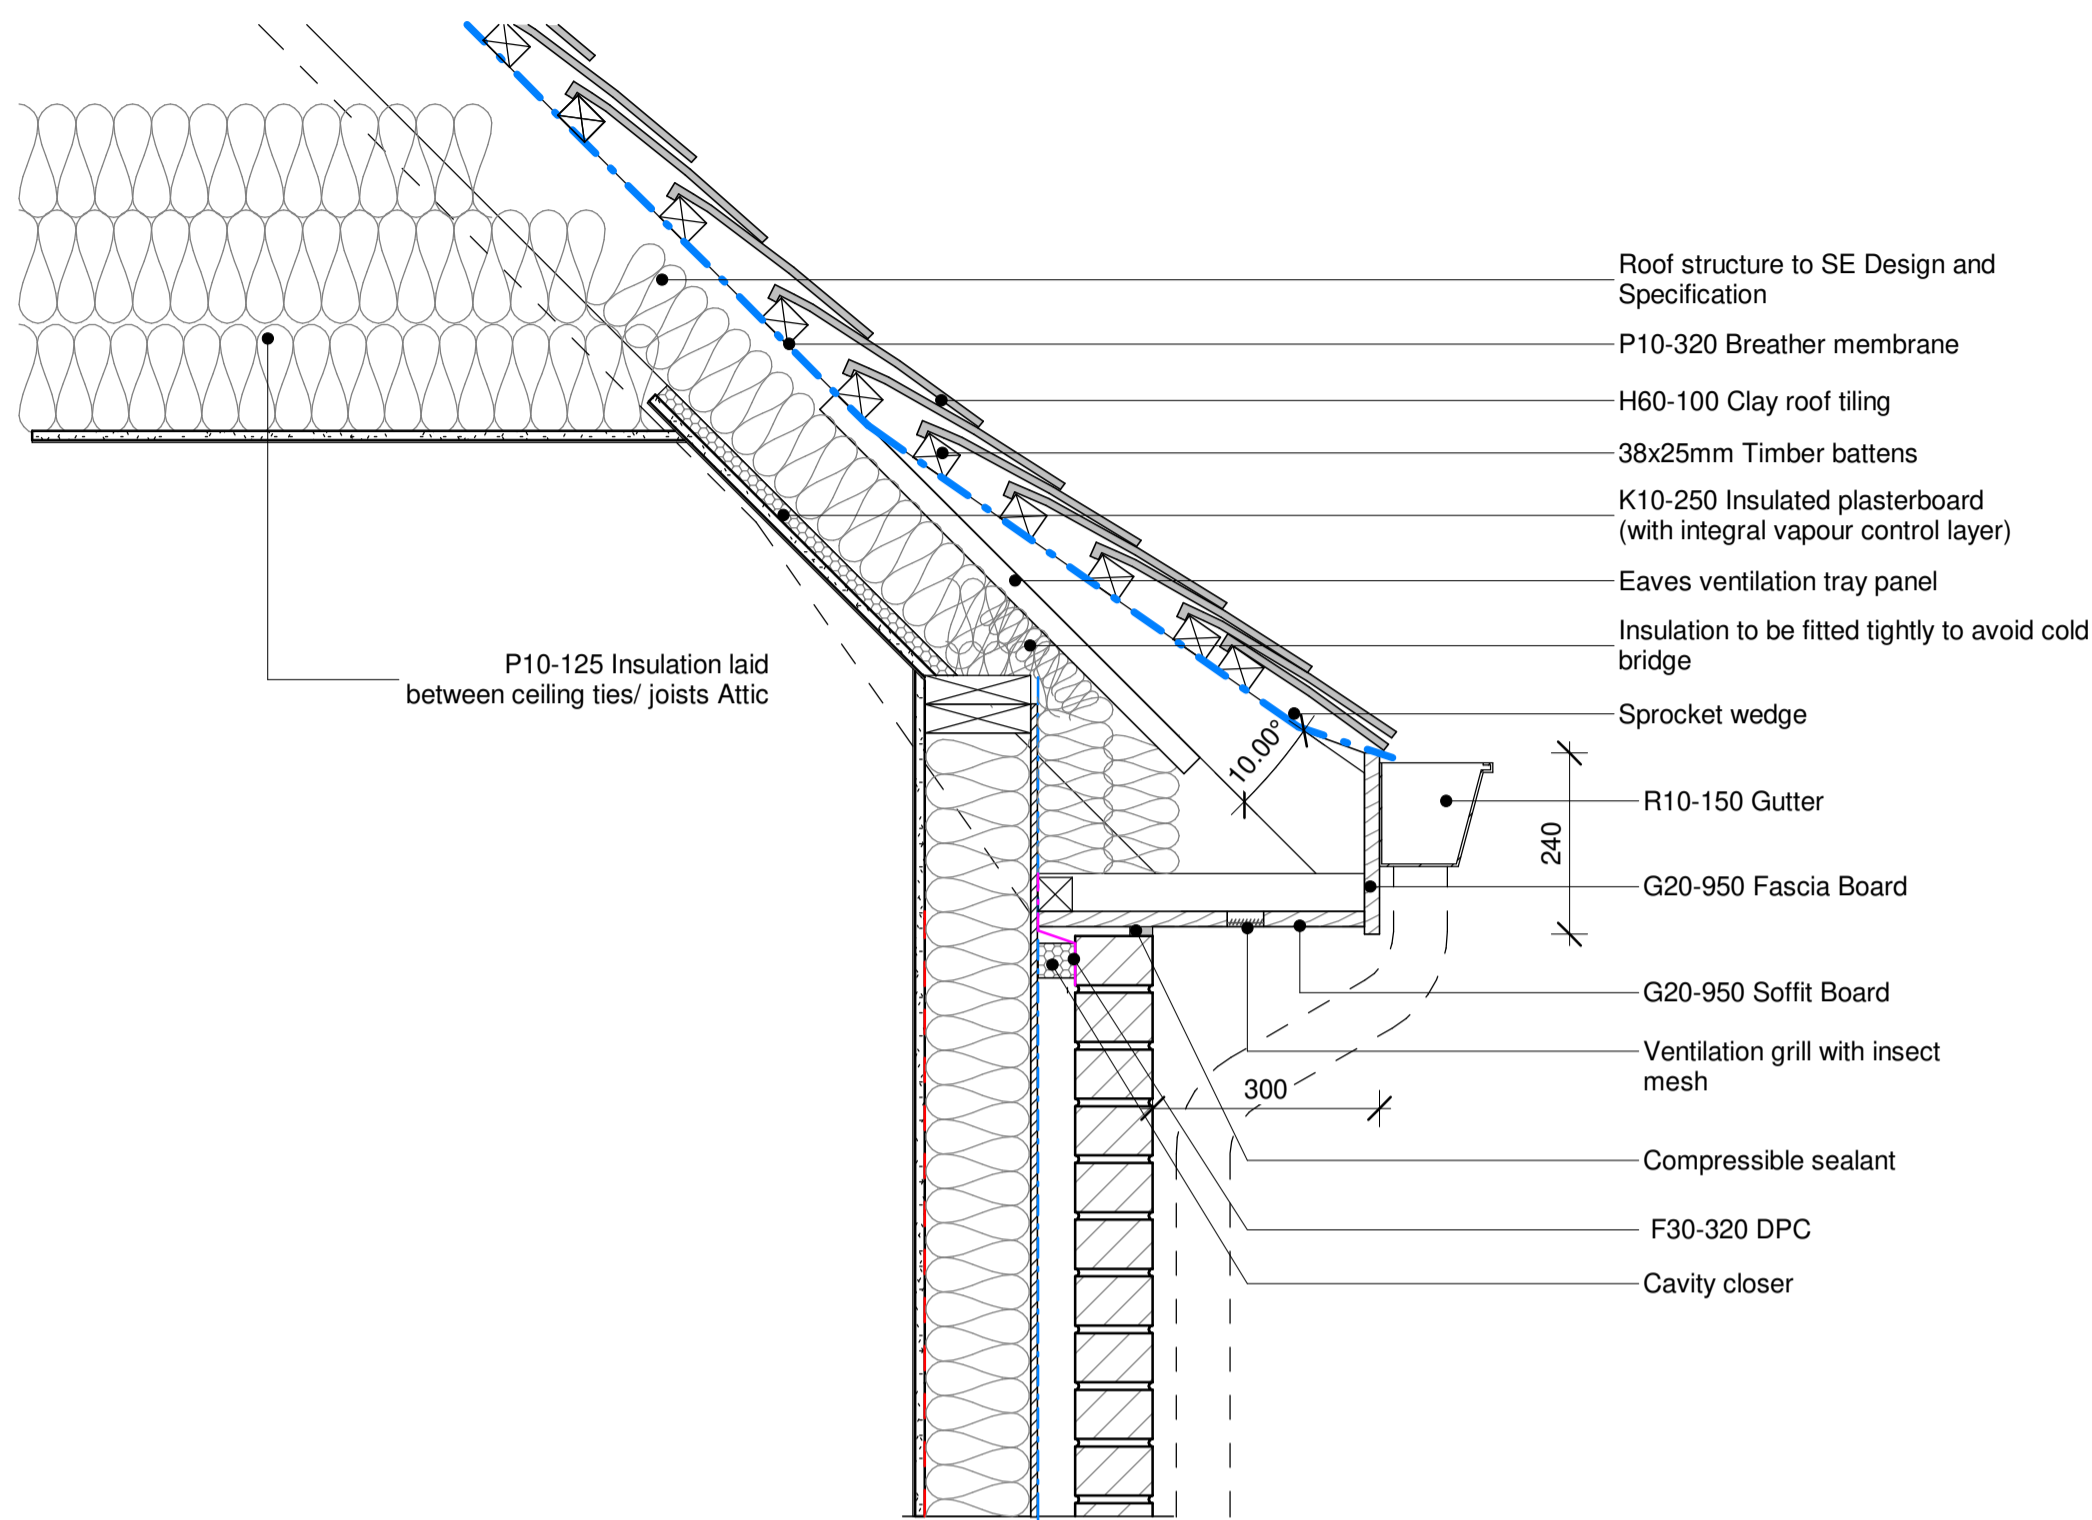


① R01 - Roof Eaves detail Type A  
1:10

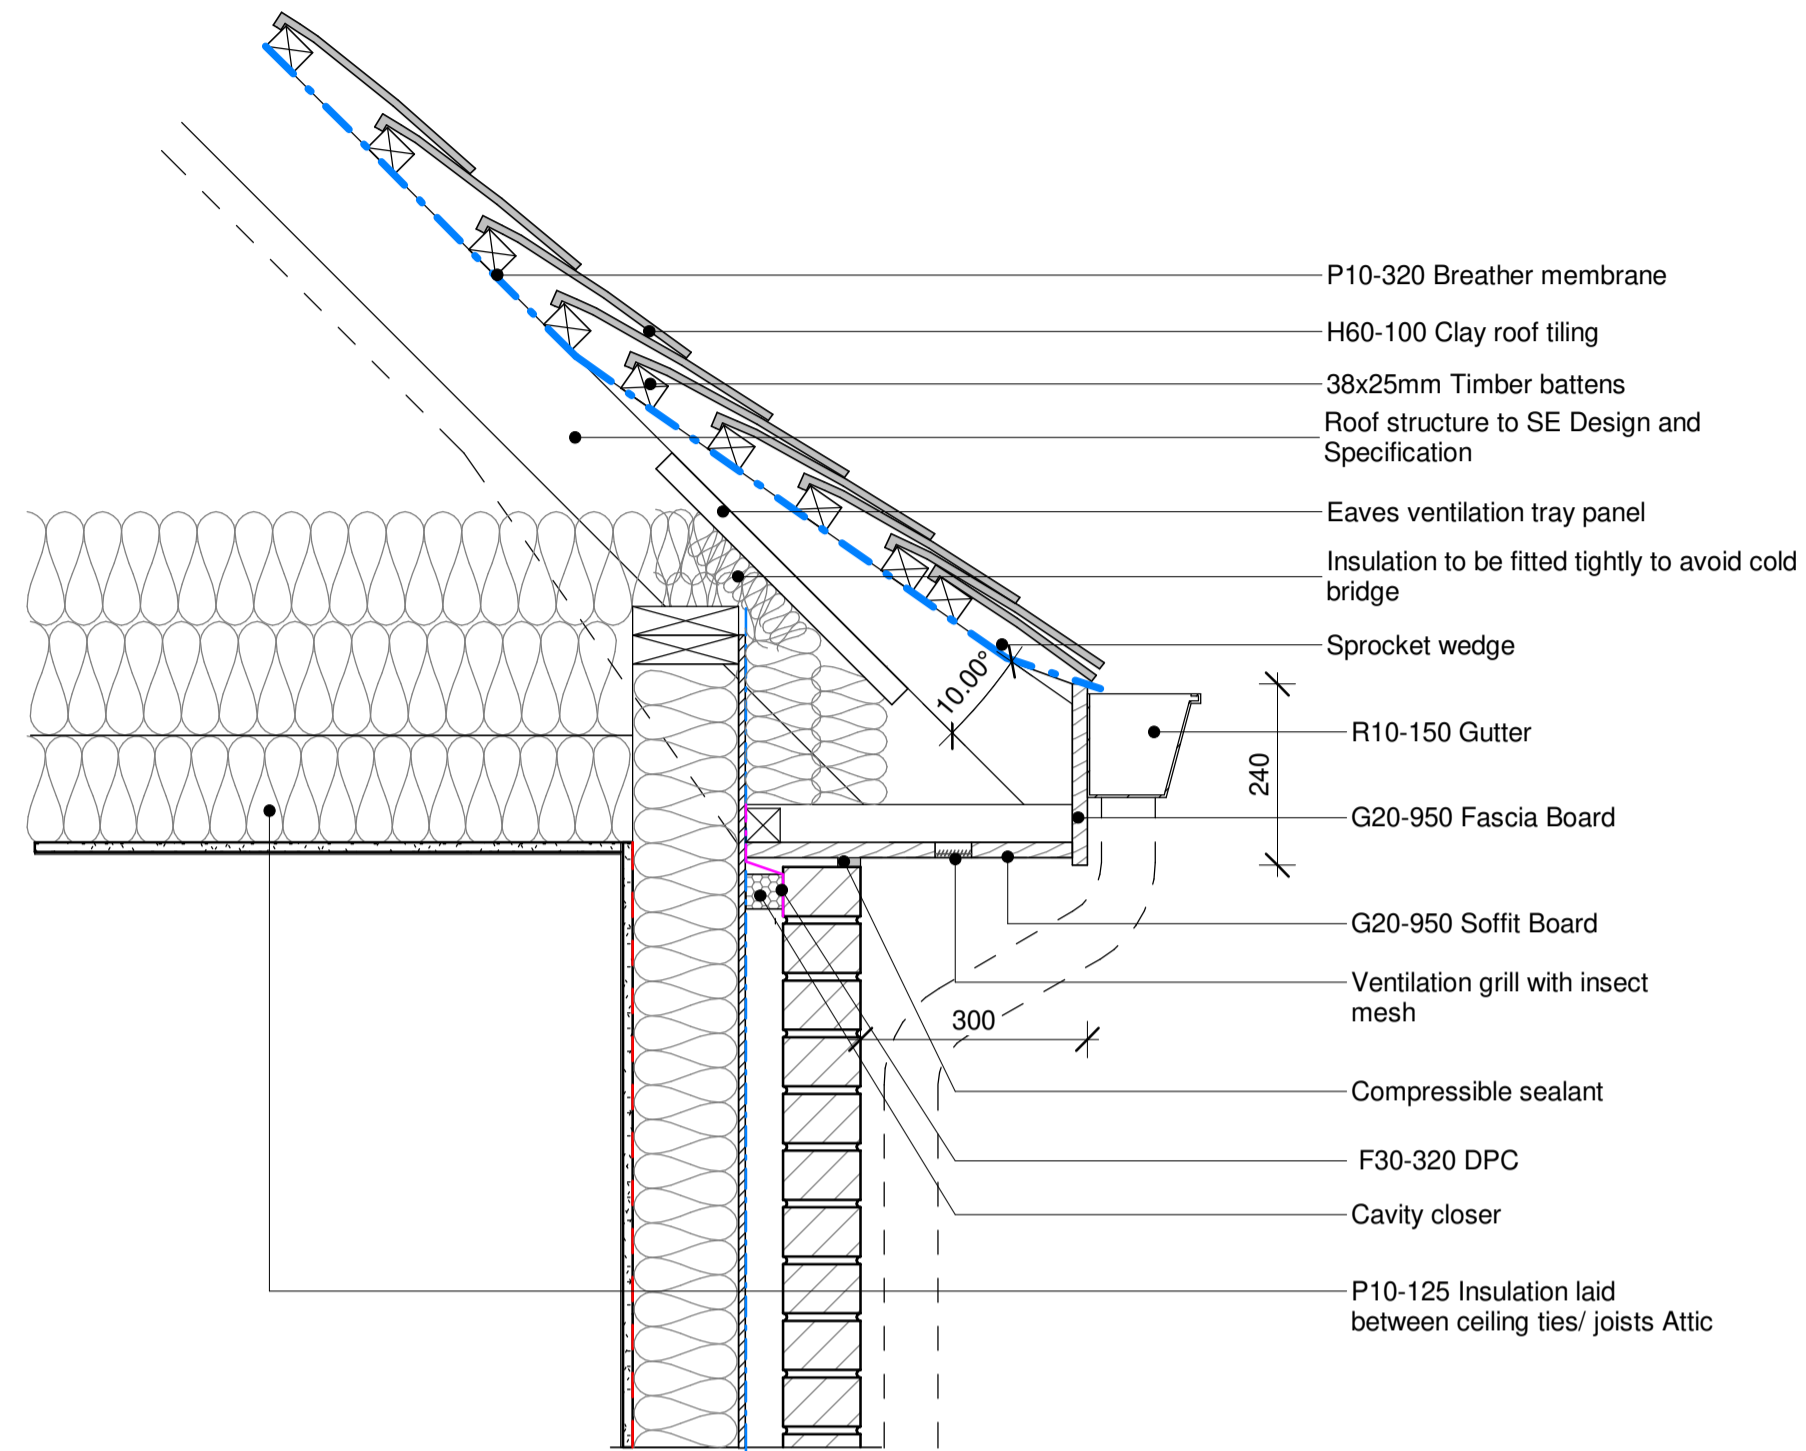


② R01 - Roof Eaves detail Type B  
1:10

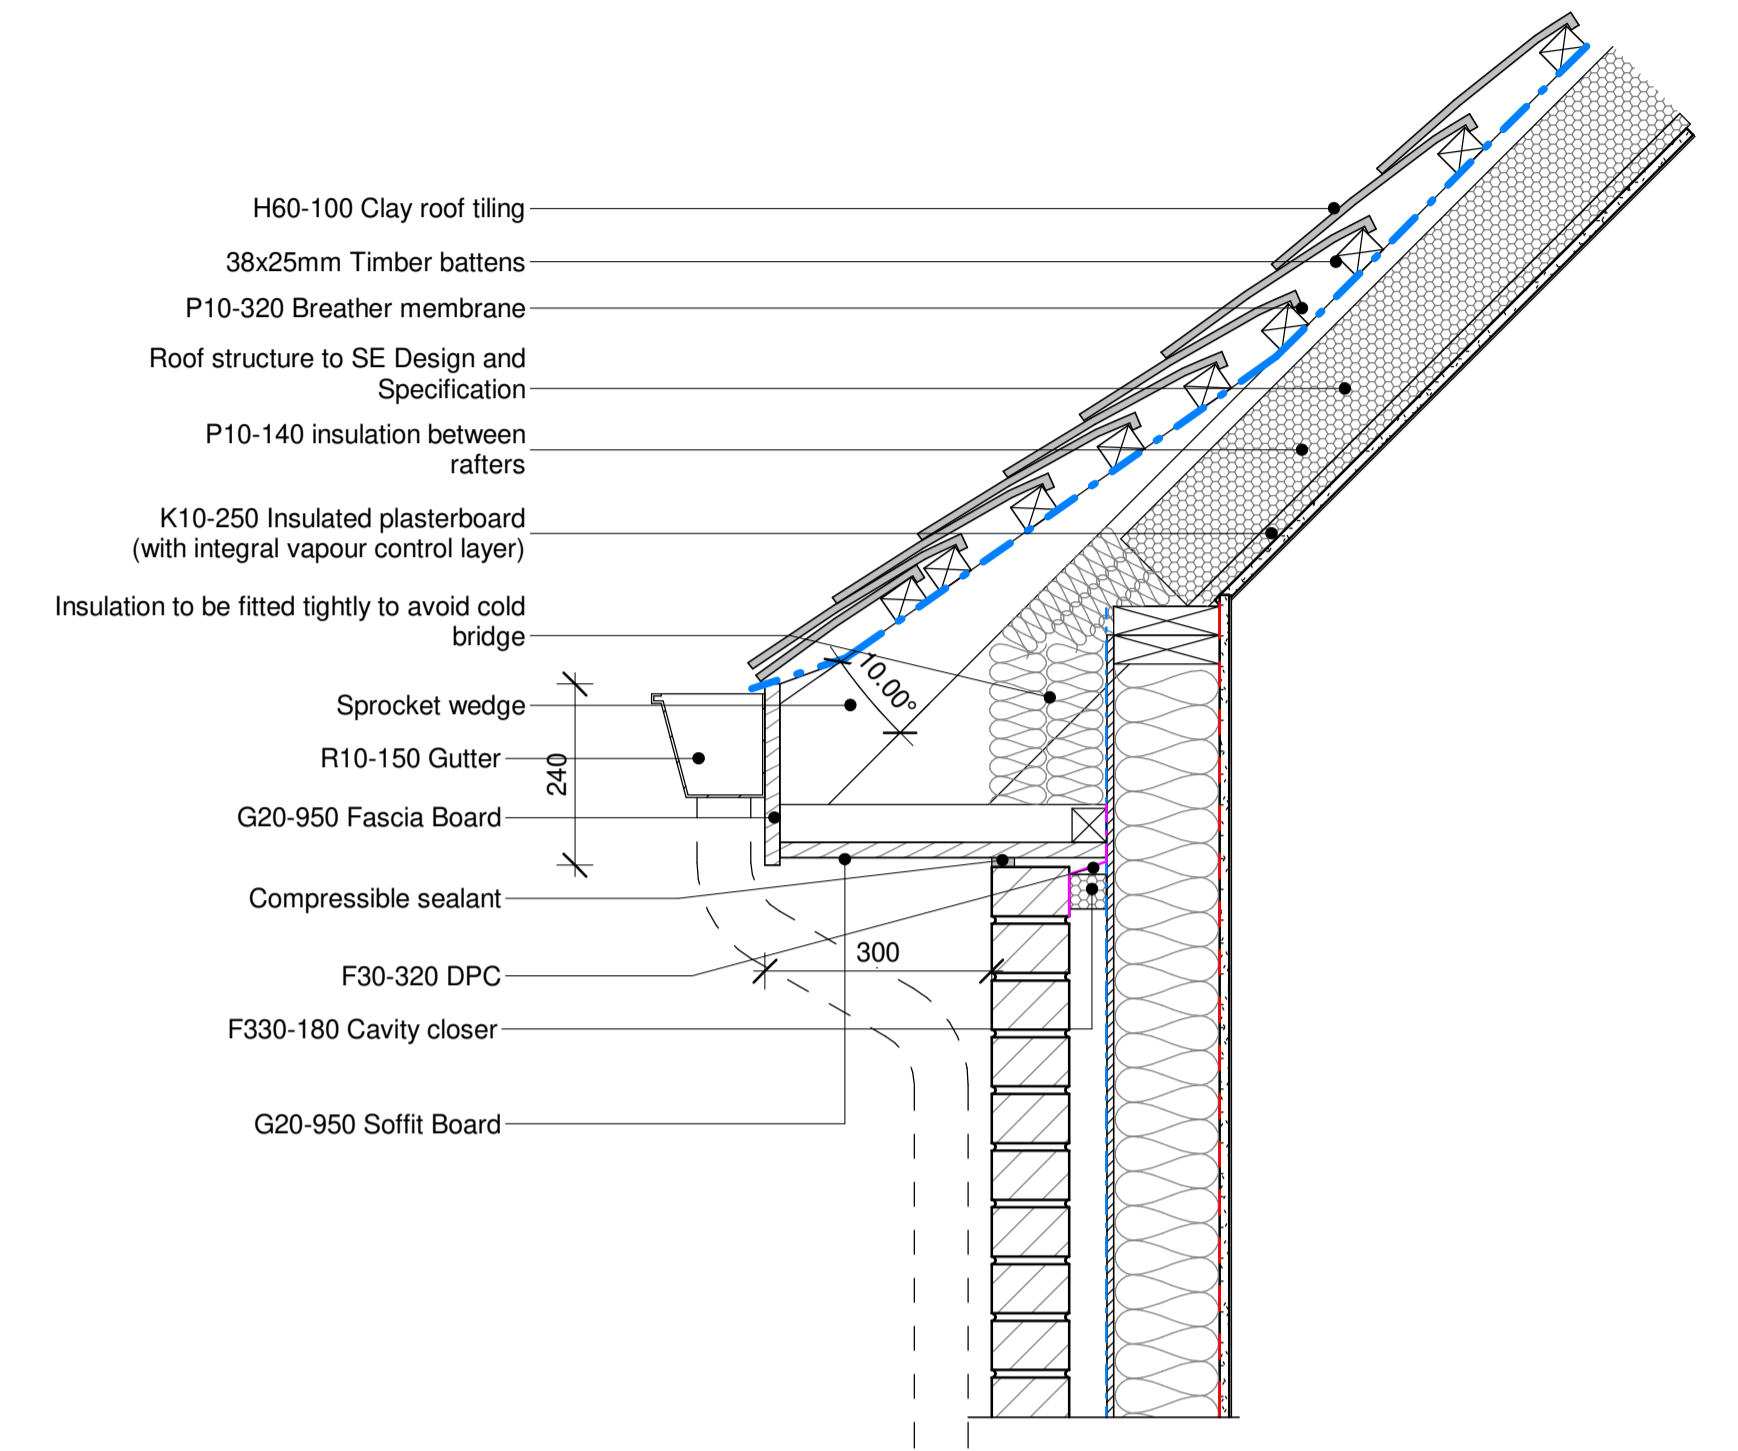


③ R03 - Roof Eaves detail  
1:10

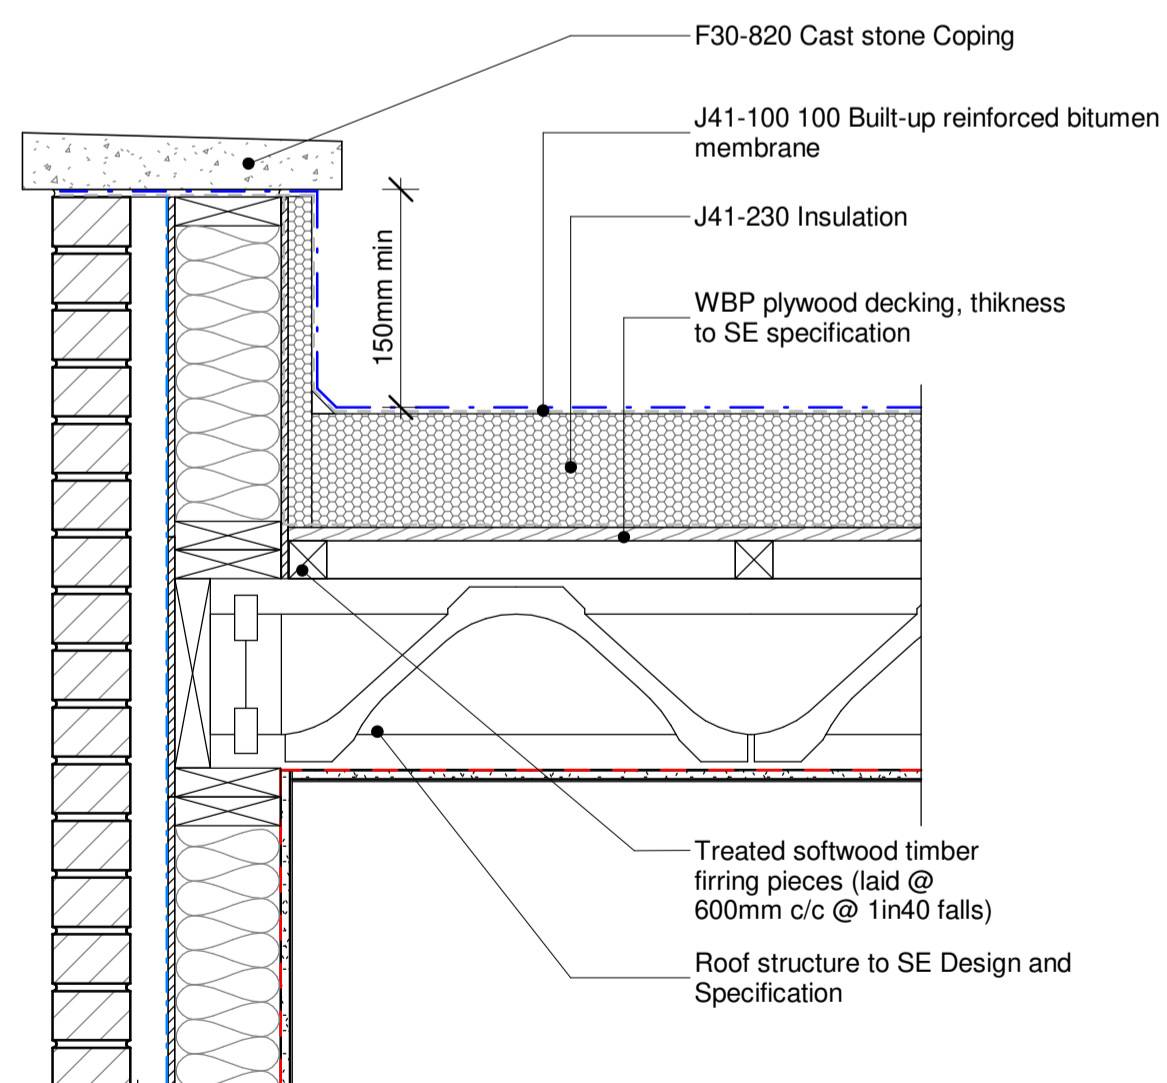

④ R02 - Parapet detail  
1:10

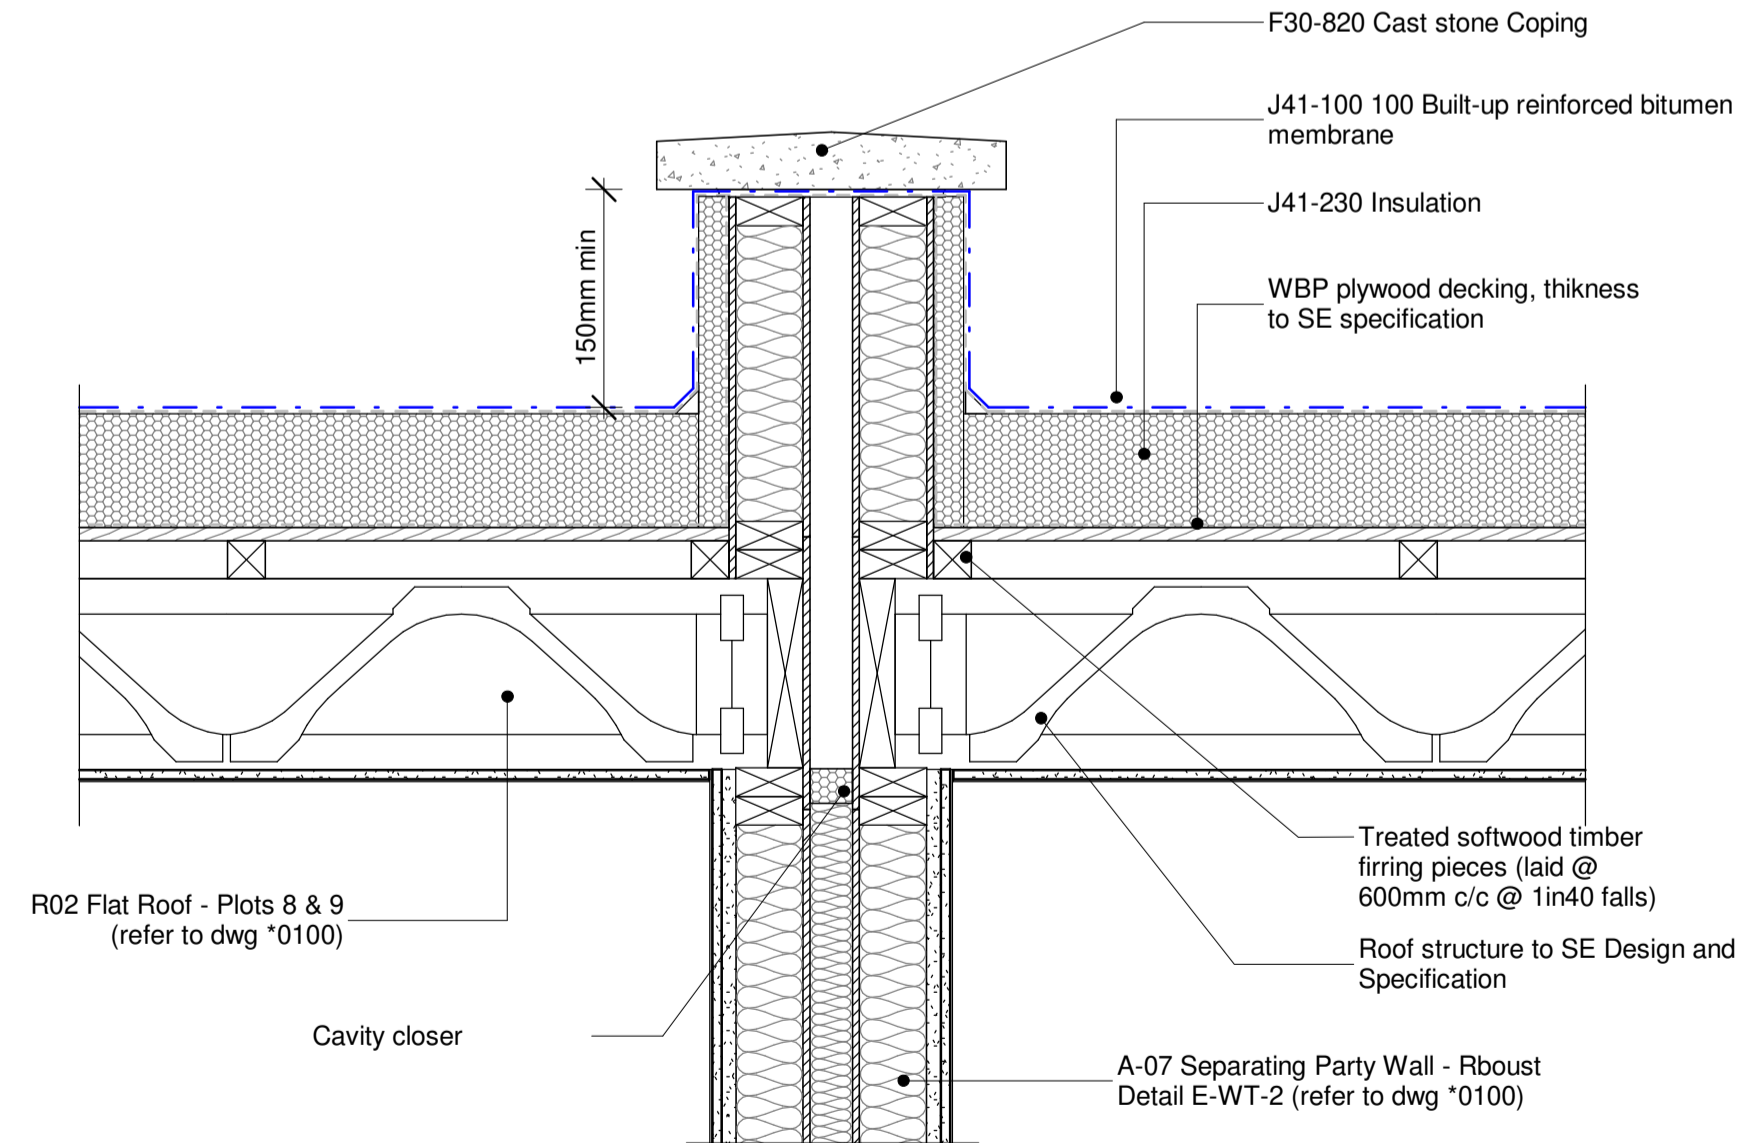

⑤ R02 - Parapet party wall detail  
1:10

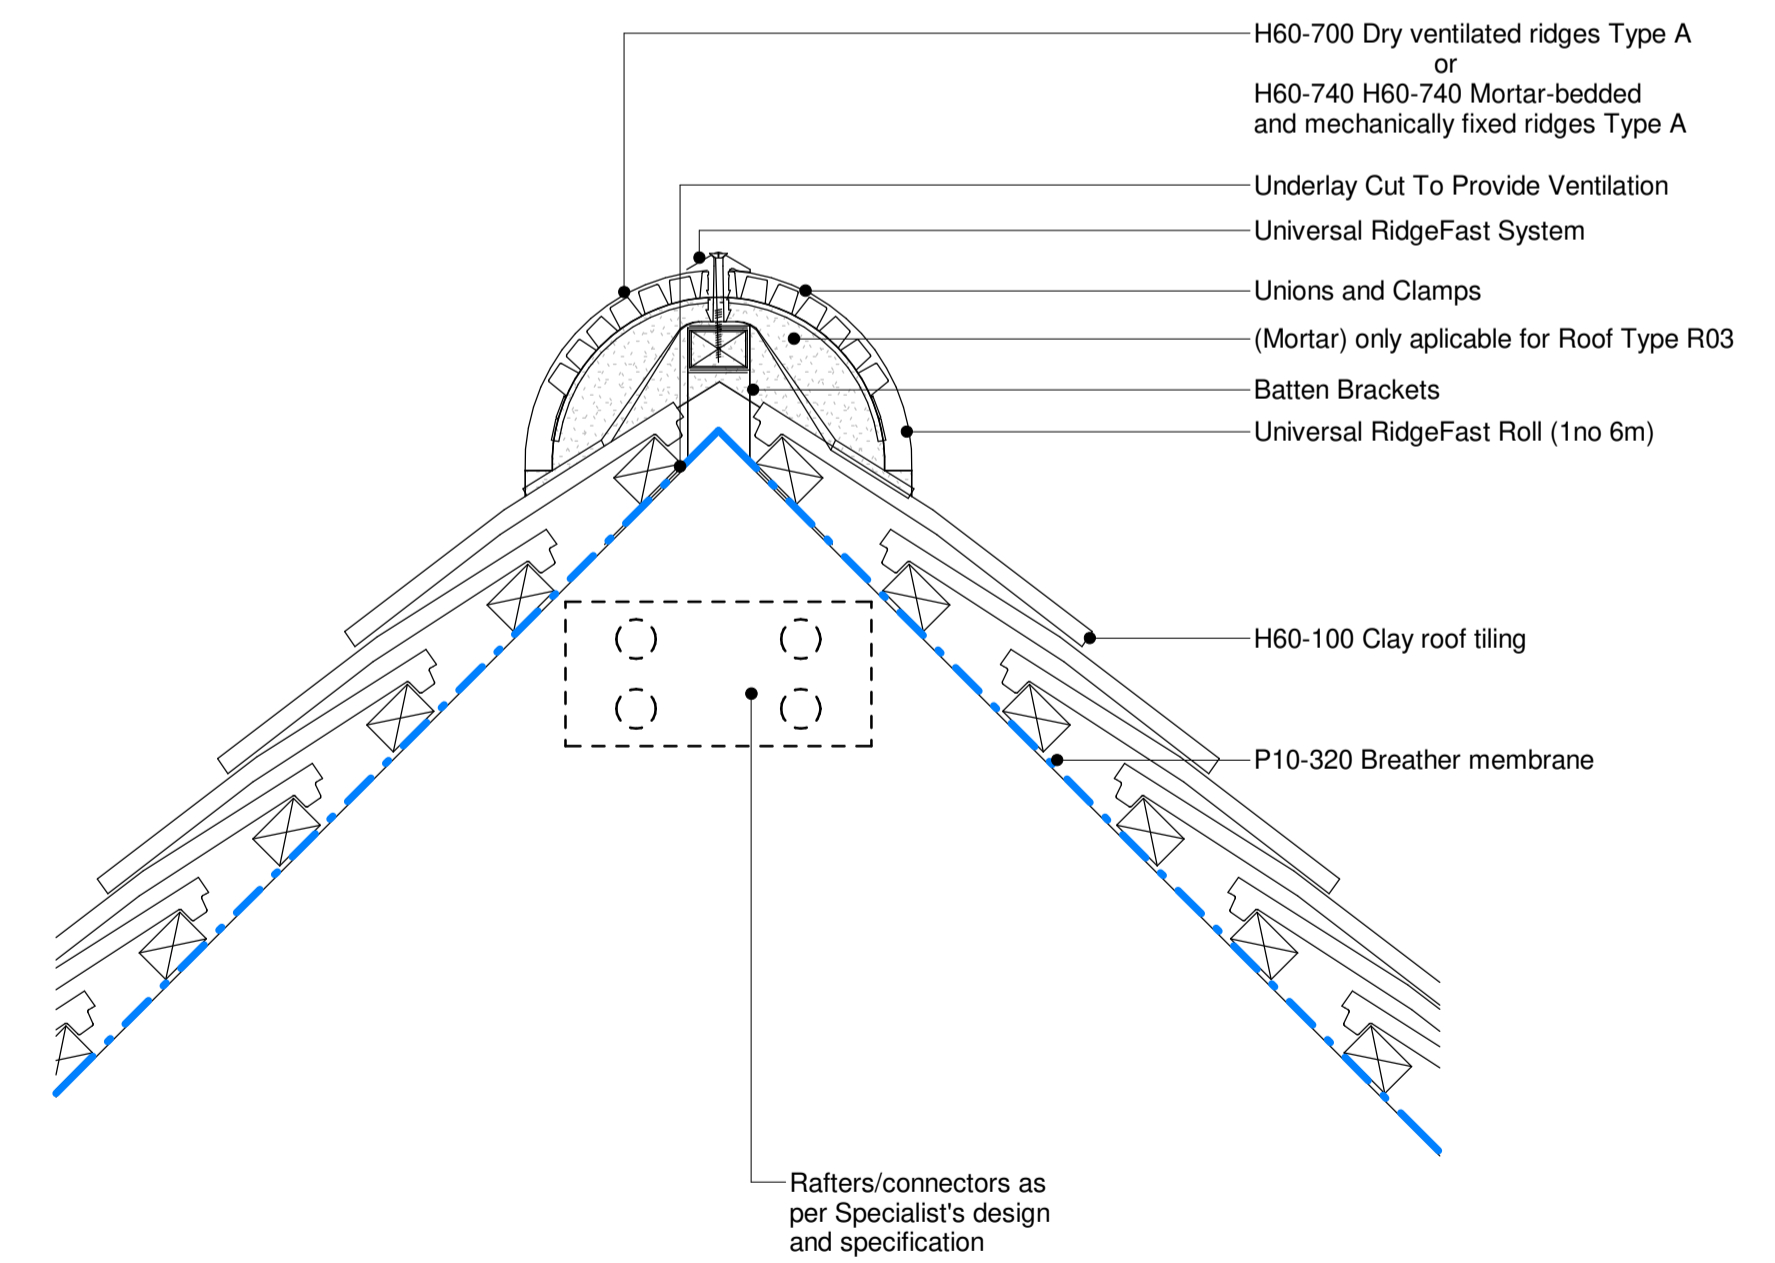

⑥ Ridge Detail - Section - Roof Types R01 and R03  
1:5


55-Unit Multi-Family development scheme

London

2020-2021





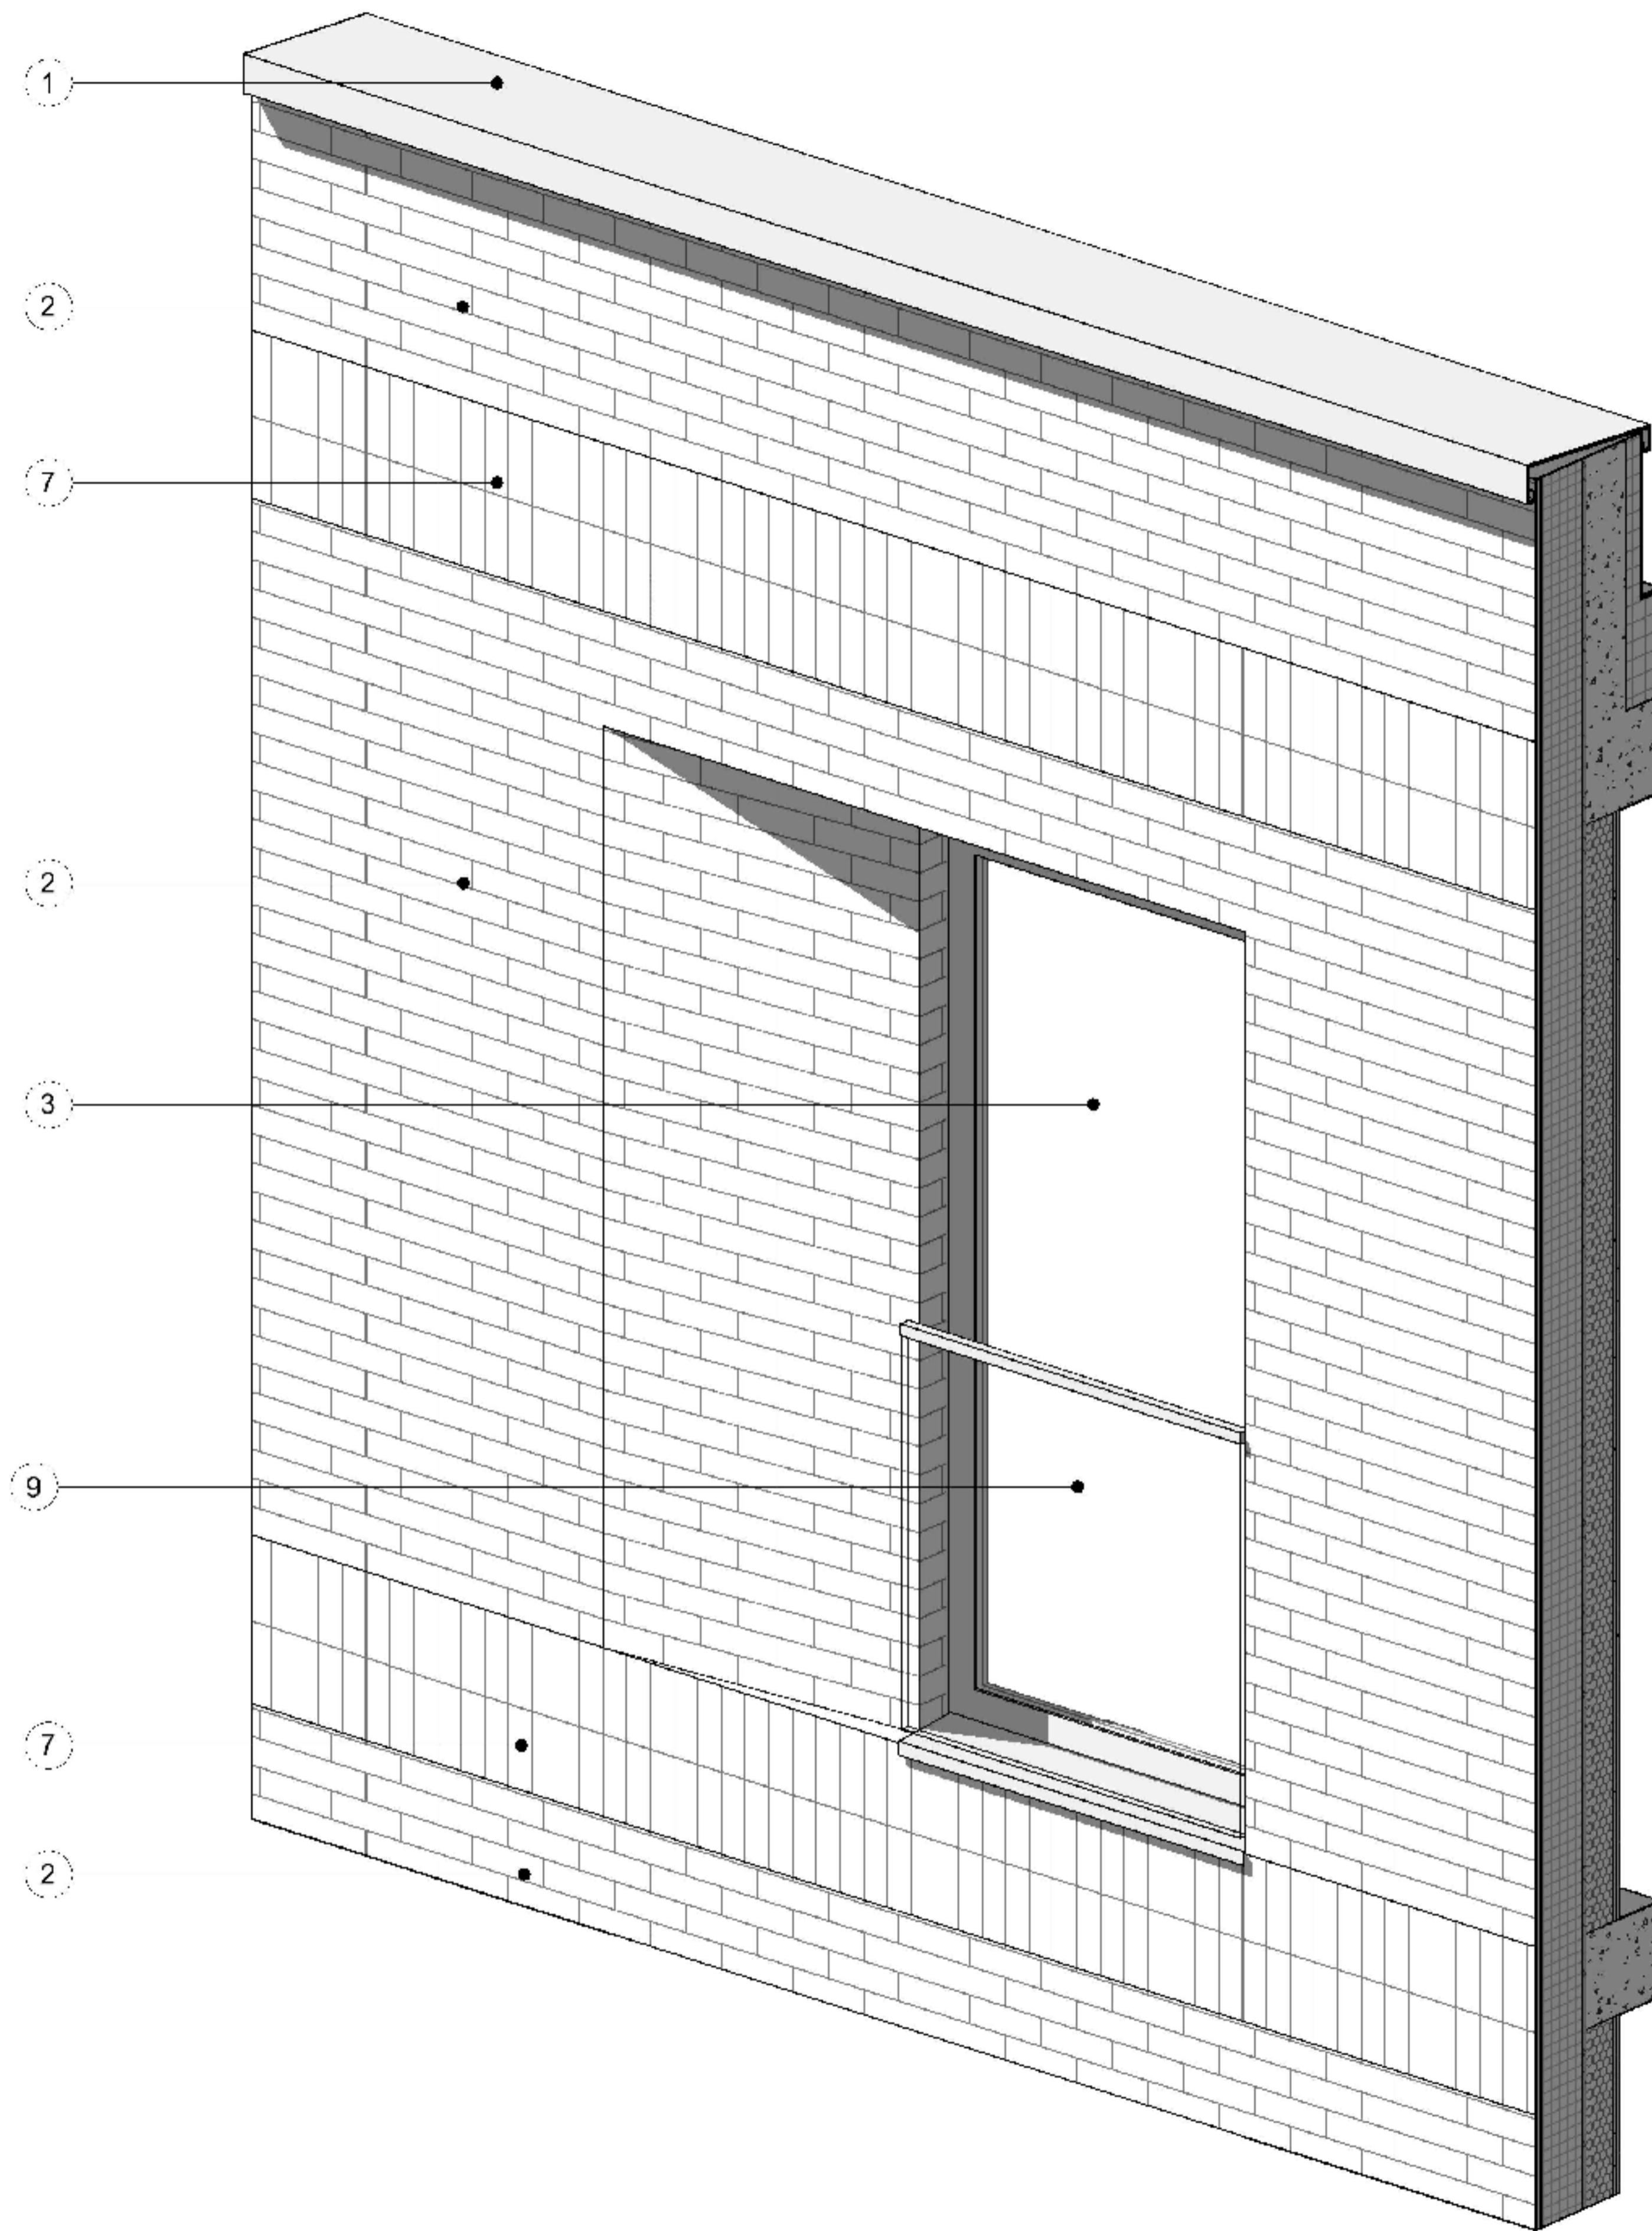

PROJECT

CLIENT  
Langham Homes

DRAWING TITLE

DRAWN BY

DATE

CHECKED BY

General Notes:

SCALE

SIZE

STATUS

REV

BY

DESCRIPTION

CKD

DATE

DRAWING NUMBER

REVISION




2 East Elevation

- ① Mech Slip system by Ibstock - Weston Red Multi Stock - A3055A
- ② Mech Slip system by Ibstock - soldier course - Weston Red Multi Stock - A3055A
- ③ Aluminium frame double glazed window - Schüco AWS 70 HI, colour RAL 7015
- ④ Juliet balcony - laminated glass balustrade with PPC handrail, colour RAL 7015
- ⑤ Balcony - laminated glass balustrade with PPC handrail, colour RAL 7015
- ⑥ Balcony slab flashing - PPC - RAL 7015
- ⑦ Mech Slip system by Ibstock - rusticated in-out - Weston Red Multi Stock - A3055A
- ⑧ Mech Slip system by Ibstock - recessed signage - Weston Red Multi Stock - A3055A
- ⑨ Railing fence and gates - Rimini by Lang & Fulton - colour RAL 7015
- ⑩ Clip-on coping - Ali-Fab by Guttercrest - PPC aluminium RAL 7015
- ⑪ Double glazed curtain wall panel on Schüco FWS50 frame - PPC RAL 7015
- ⑫ Spandrel curtain wall panel on Schüco FWS50 frame - PPC RAL 7015
- ⑬ Rainwater pipe and hopper - RW 44 & RWH 620 by Guttercrest - PPC aluminium RAL 7015
- ⑭ Mech Slip system by Ibstock - Ivanhoe Cream Original - A0054A
- ⑮ Mech Slip system by Ibstock - soldier course - Ivanhoe Cream Original - A0054A
- ⑯ Louver door - PPC aluminium RAL 7015
- ⑰ Solid door - Outer finish in PPC RAL 7015
- ⑱ Glazed access doors - Schüco ADS75HDHI - RAL 7015
- ⑲ Bicycle parking rack - Bike Dock by Saris - RAL 7015
- ⑳ Mech Slip system by Ibstock - rusticated in-out - Ivanhoe Cream Original - A0054A

	PROJECT	CLIENT	DRAWING TITLE	DRAWN BY	DATE	CHECKED BY JD	General Notes:				
				SCALE 1 : 100	SIZE A1	STATUS	REV	BY	DESCRIPTION	CKD	DATE
							DRAWING NUMBER			REVISION	




Proposed brick types and patterns:

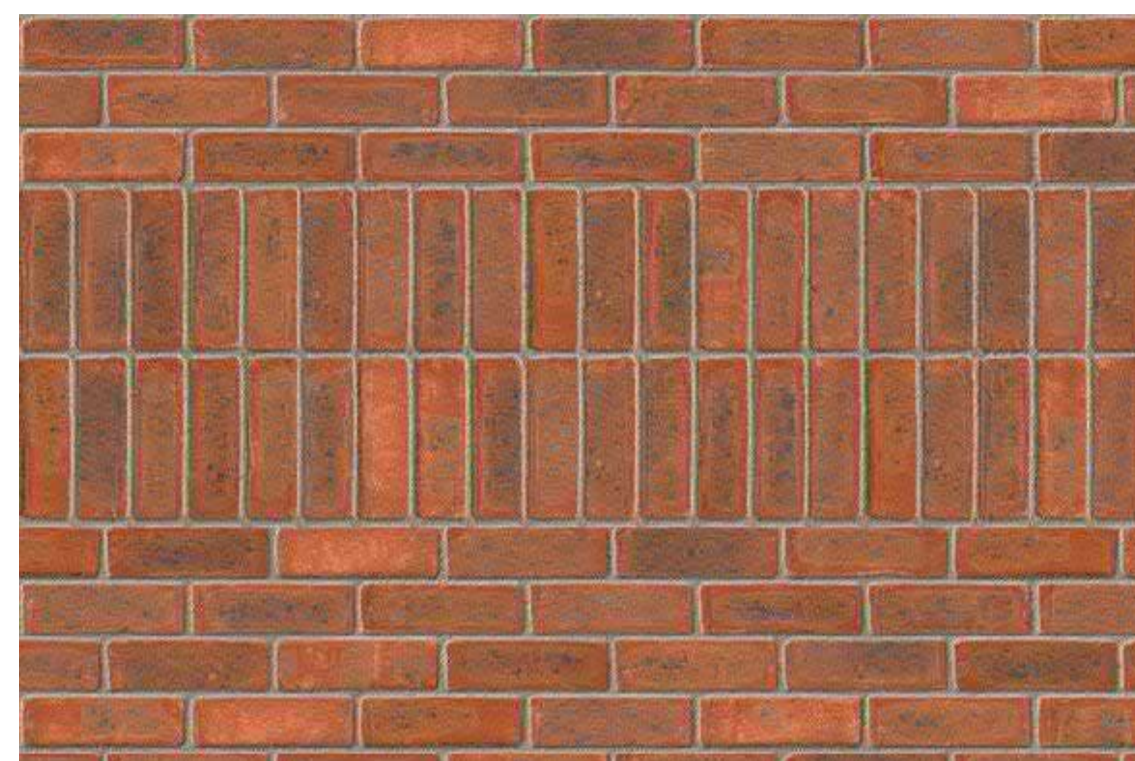


Rustic red brick showing proposed soldier course  
Ibstock Ellistown, Leicester Weathered Multi (A4935A)



Rustic buff brick showing proposed soldier course  
Ibstock Eclipse Ivanhoe Cream (A0805A)

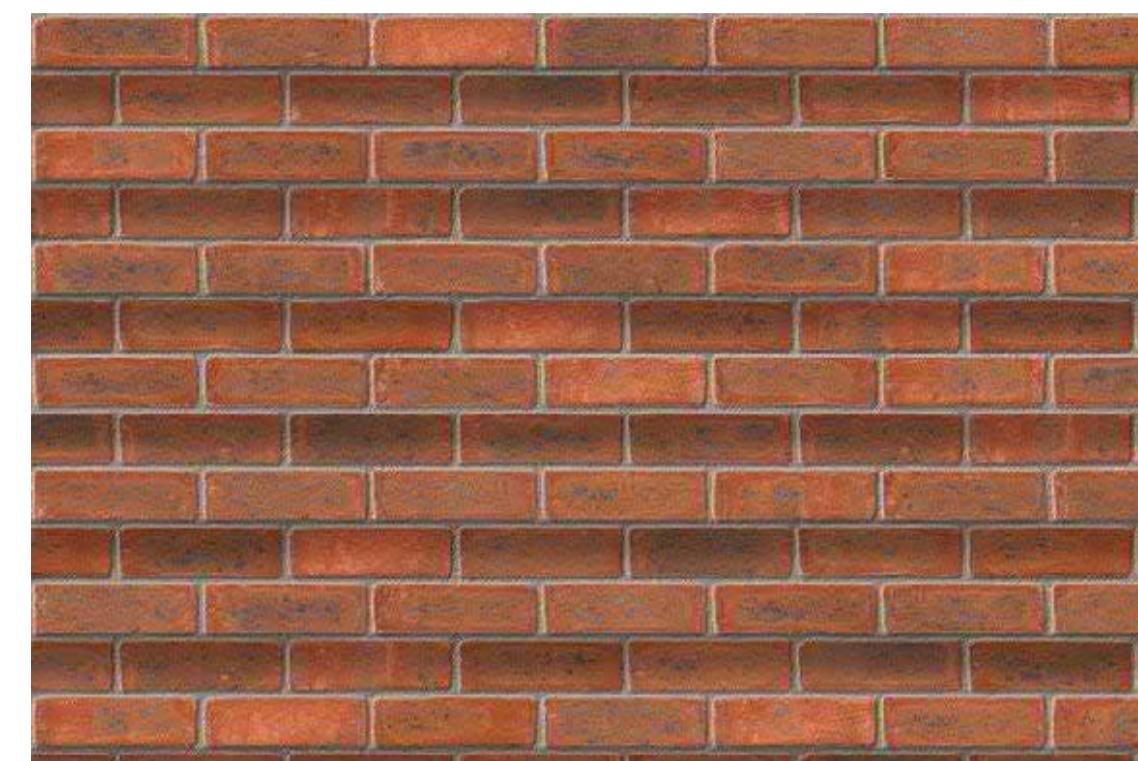

Rustic red brick showing proposed in-out rustication

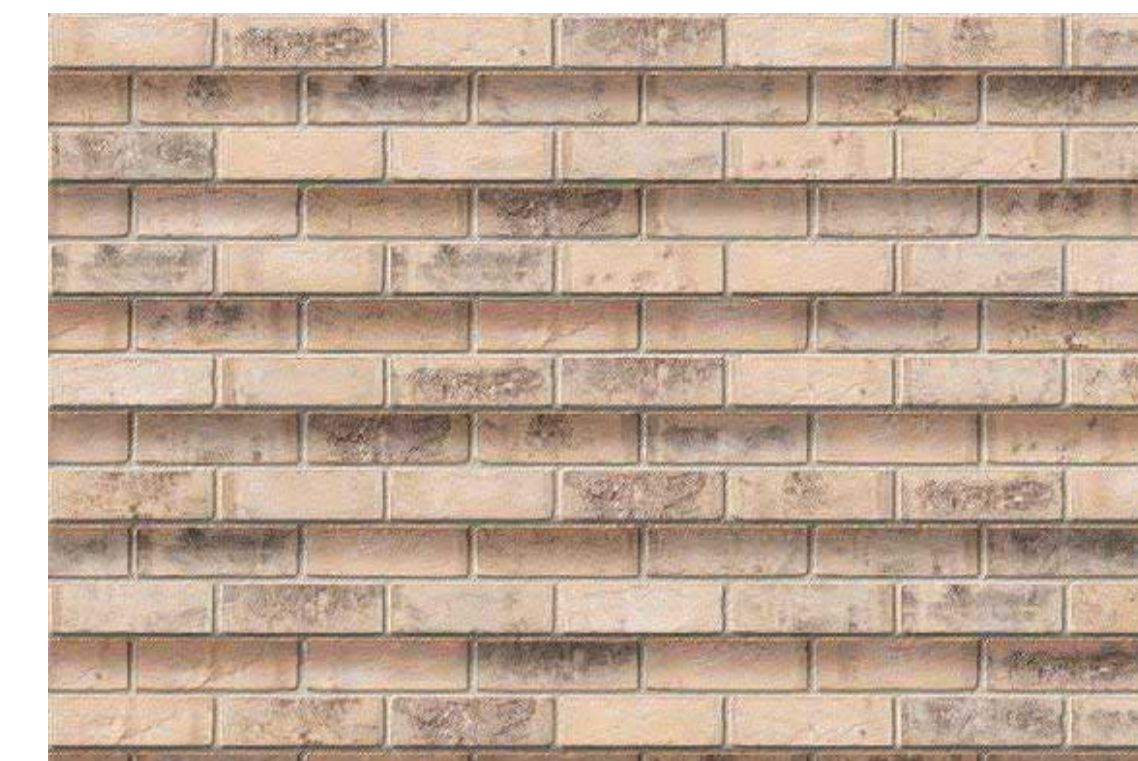

Rustic buff brick showing proposed in-out rustication


Proposed finishes for external building components:



Railing fence and gates  
Rimini by Lang & Fulton  
PPC colour RAL 7015



Rainwater pipes and hoppers - RW 44 & RWH 620  
by Guttercrest - PPC aluminium RAL 7015

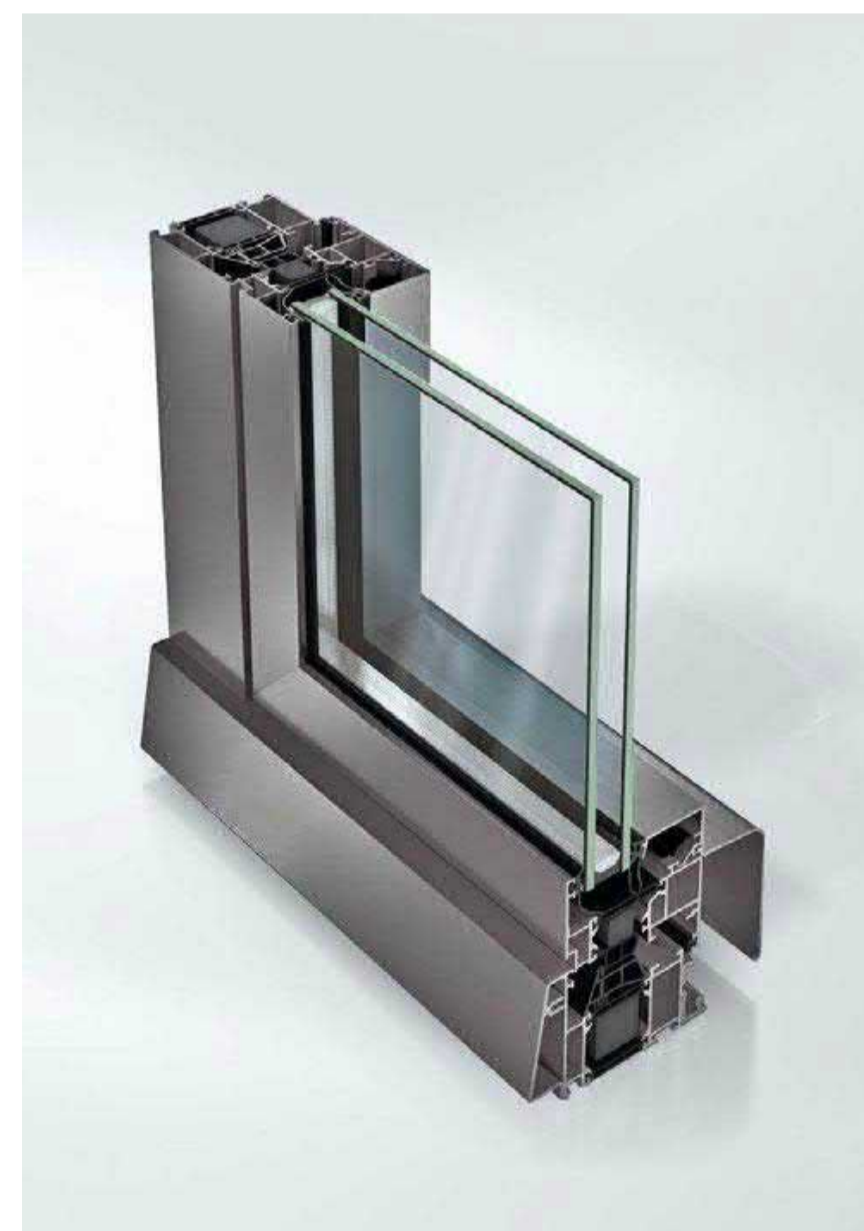

Window system by Schüco - AWS 70 HI  
Residential line - Colour RAL 7015



Laminated glass balustrade with PPC  
handrail, colour RAL 7015





Clip-on coping - Ali-Fab by Guttercrest  
PPC aluminium RAL 7015

	PROJECT	CLIENT	DRAWING TITLE	DRAWN BY	DATE	CHECKED BY					General Notes:
				SCALE	SIZE	STATUS	REV	BY	DESCRIPTION	CKD	DATE
				A1			DRAWING NUMBER			REVISION	



Single-Family Holiday Home  
Port St. Charles, Barbados  
2021-2022



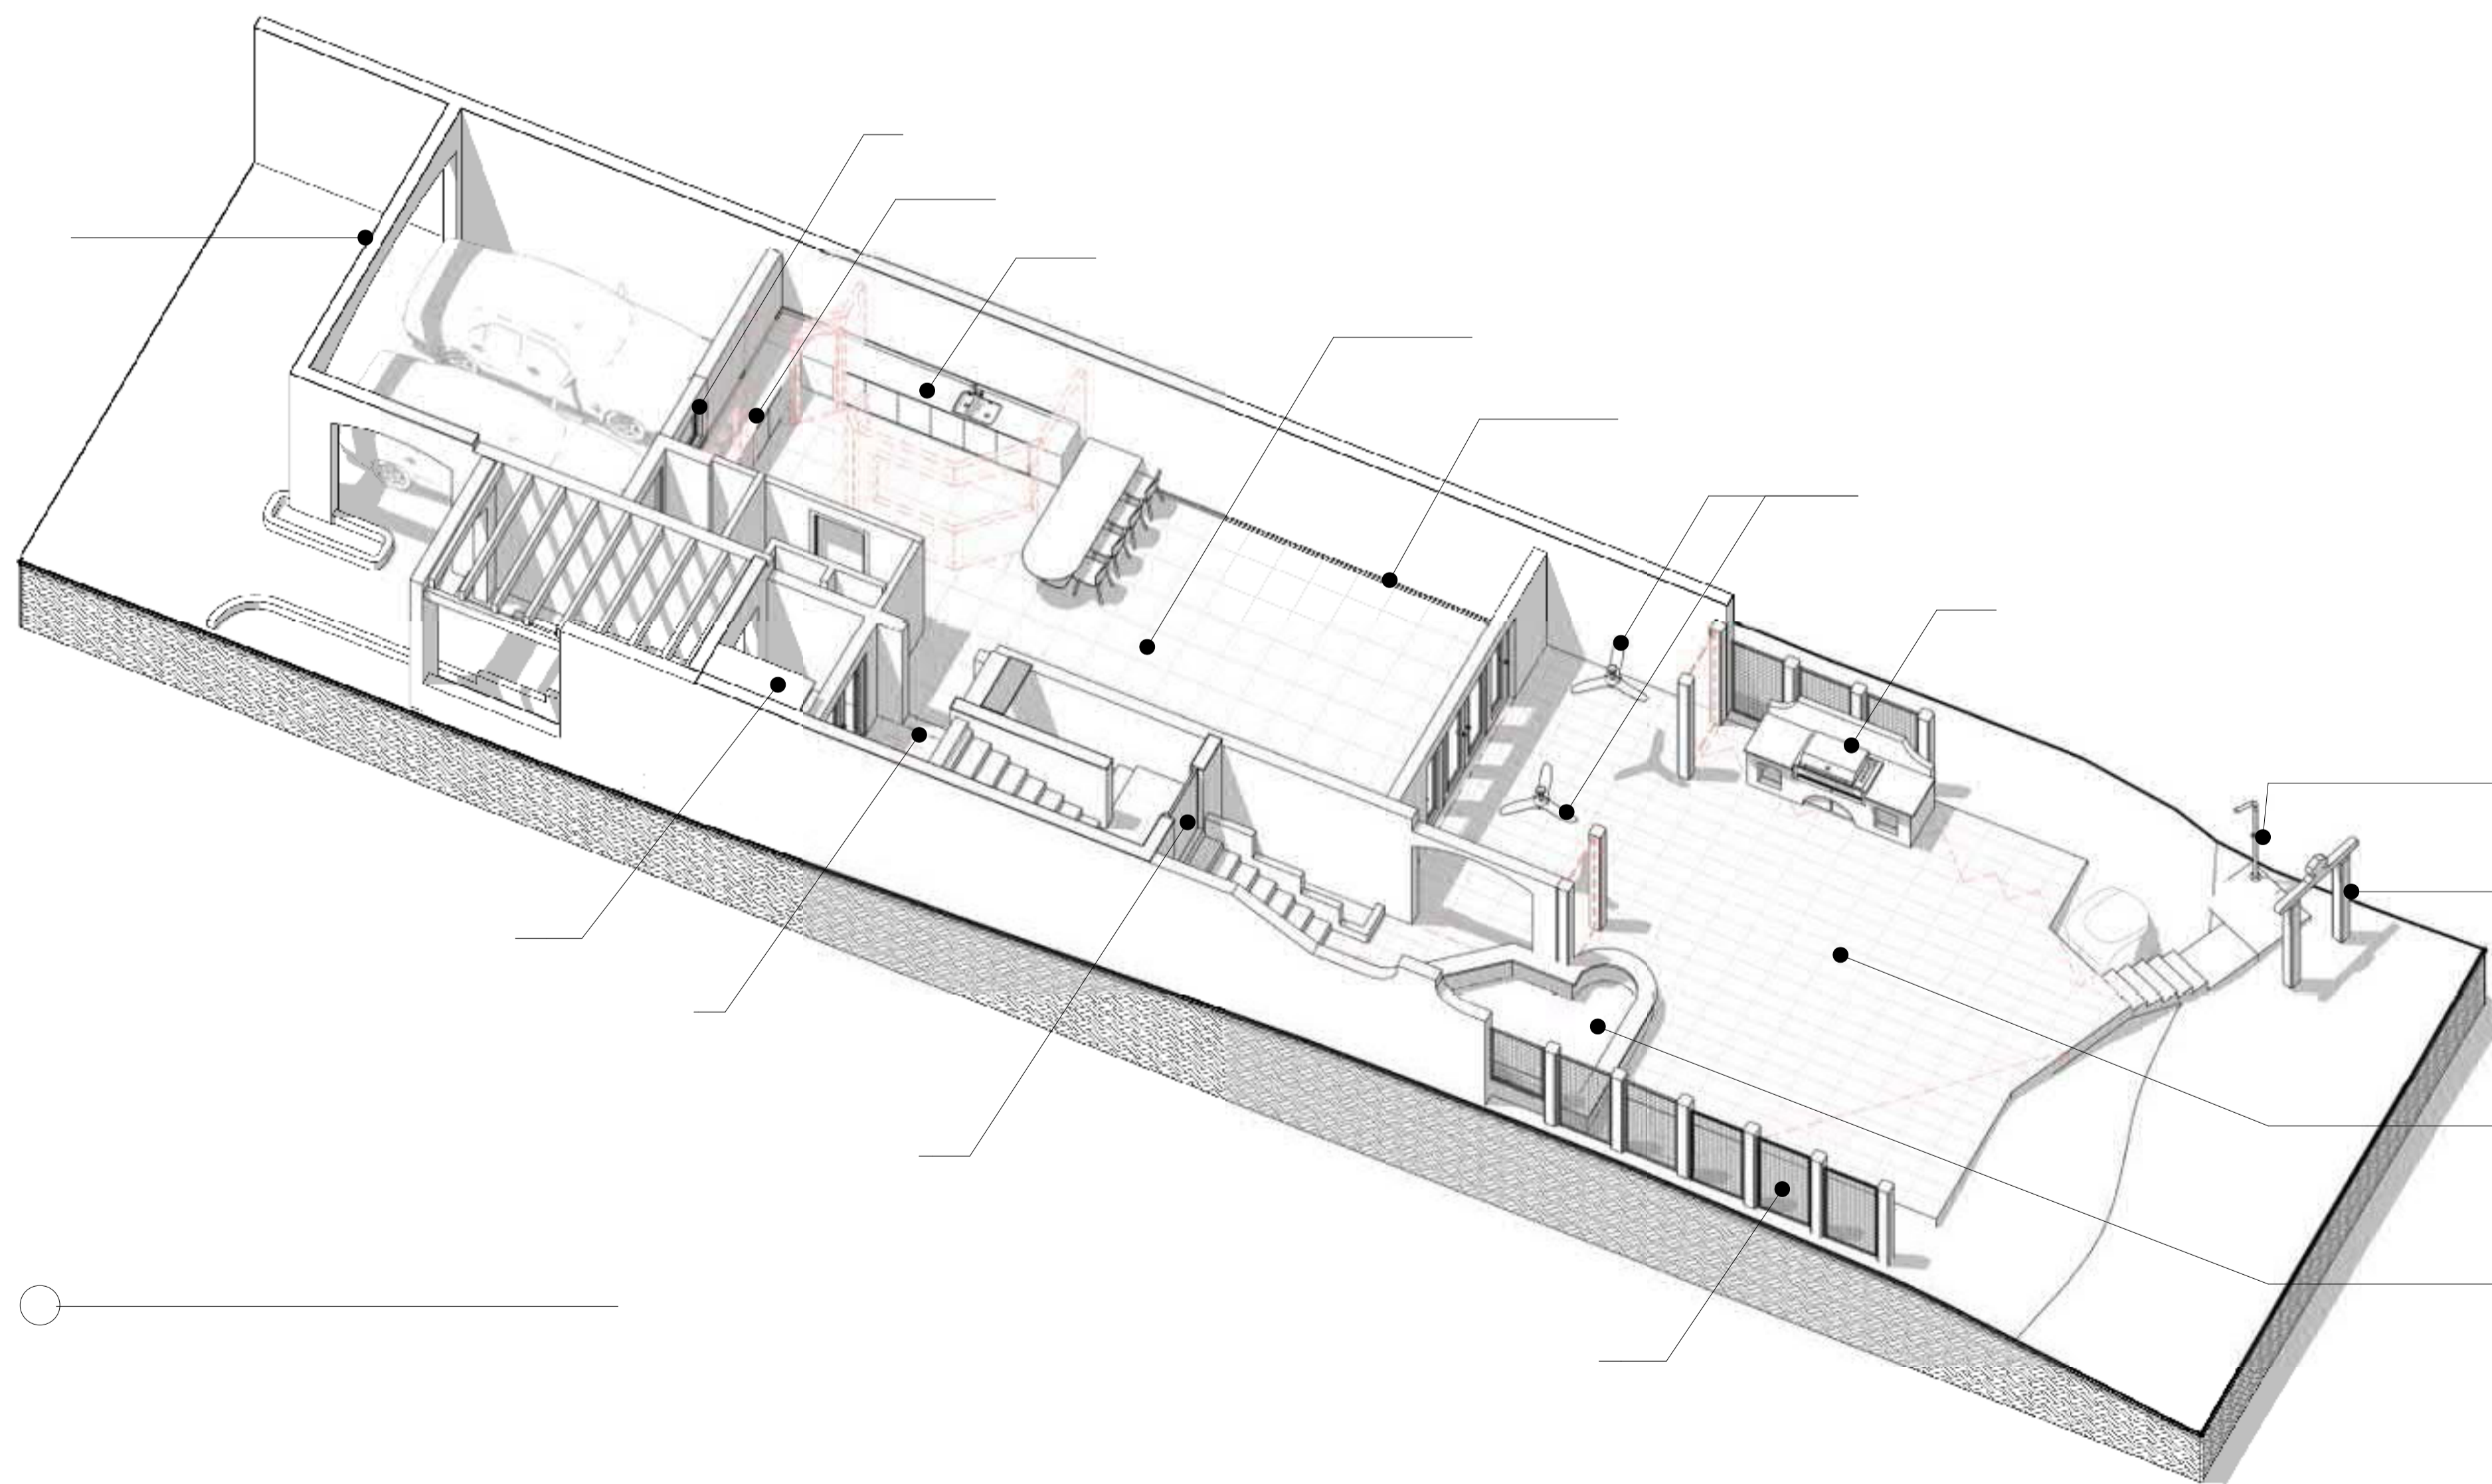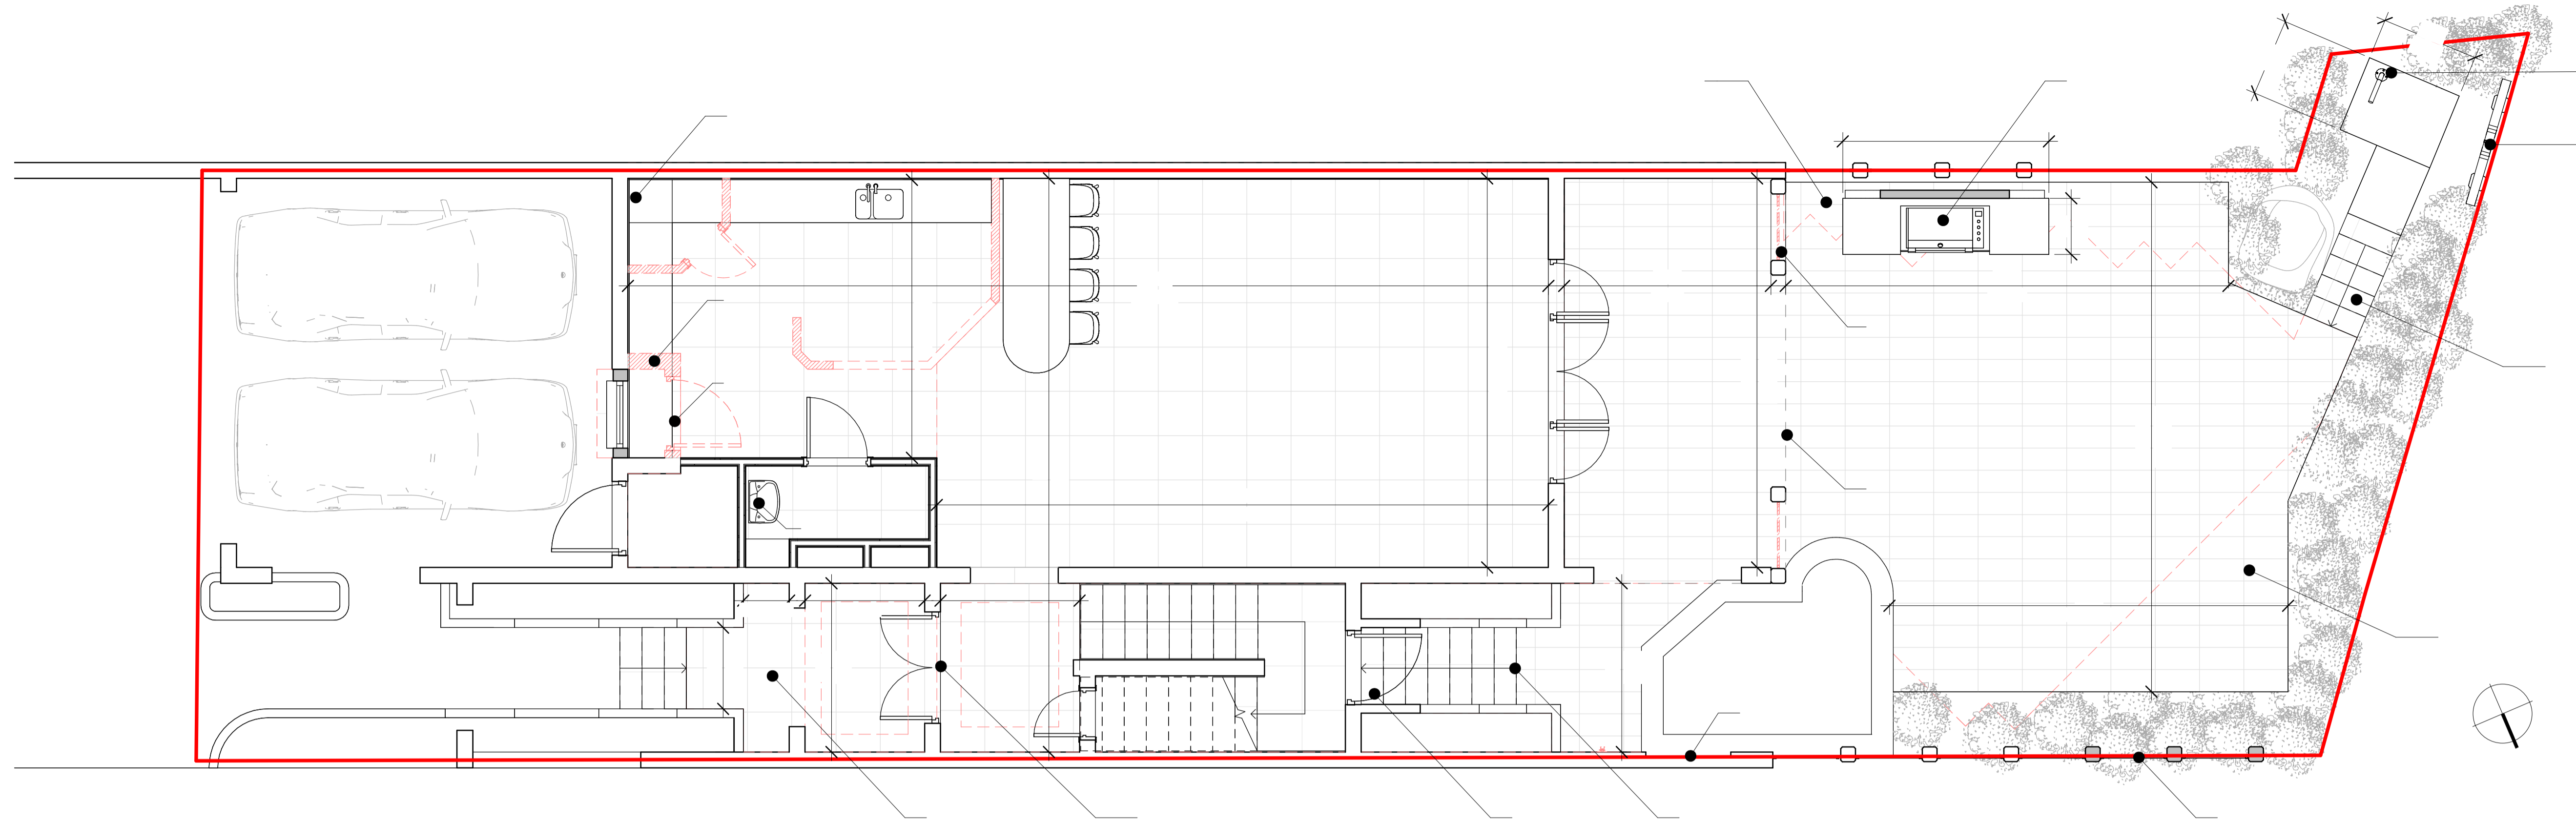

General Notes:

\_\_\_\_\_

\_\_\_\_\_

\_\_\_\_\_

\_\_\_\_\_

\_\_\_\_\_

\_\_\_\_\_

\_\_\_\_\_

\_\_\_\_\_

PROJECT	CLIENT	DRAWING TITLE	DRAWN BY	DATE	CHECKED BY	General Notes:	
			SCALE	SIZE	STATUS	REV	DATE
						BY	REVISION
						DESCRIPTION	
						DRAWING NUMBER	







Multi-Family infill development


London, UK

2020-2021








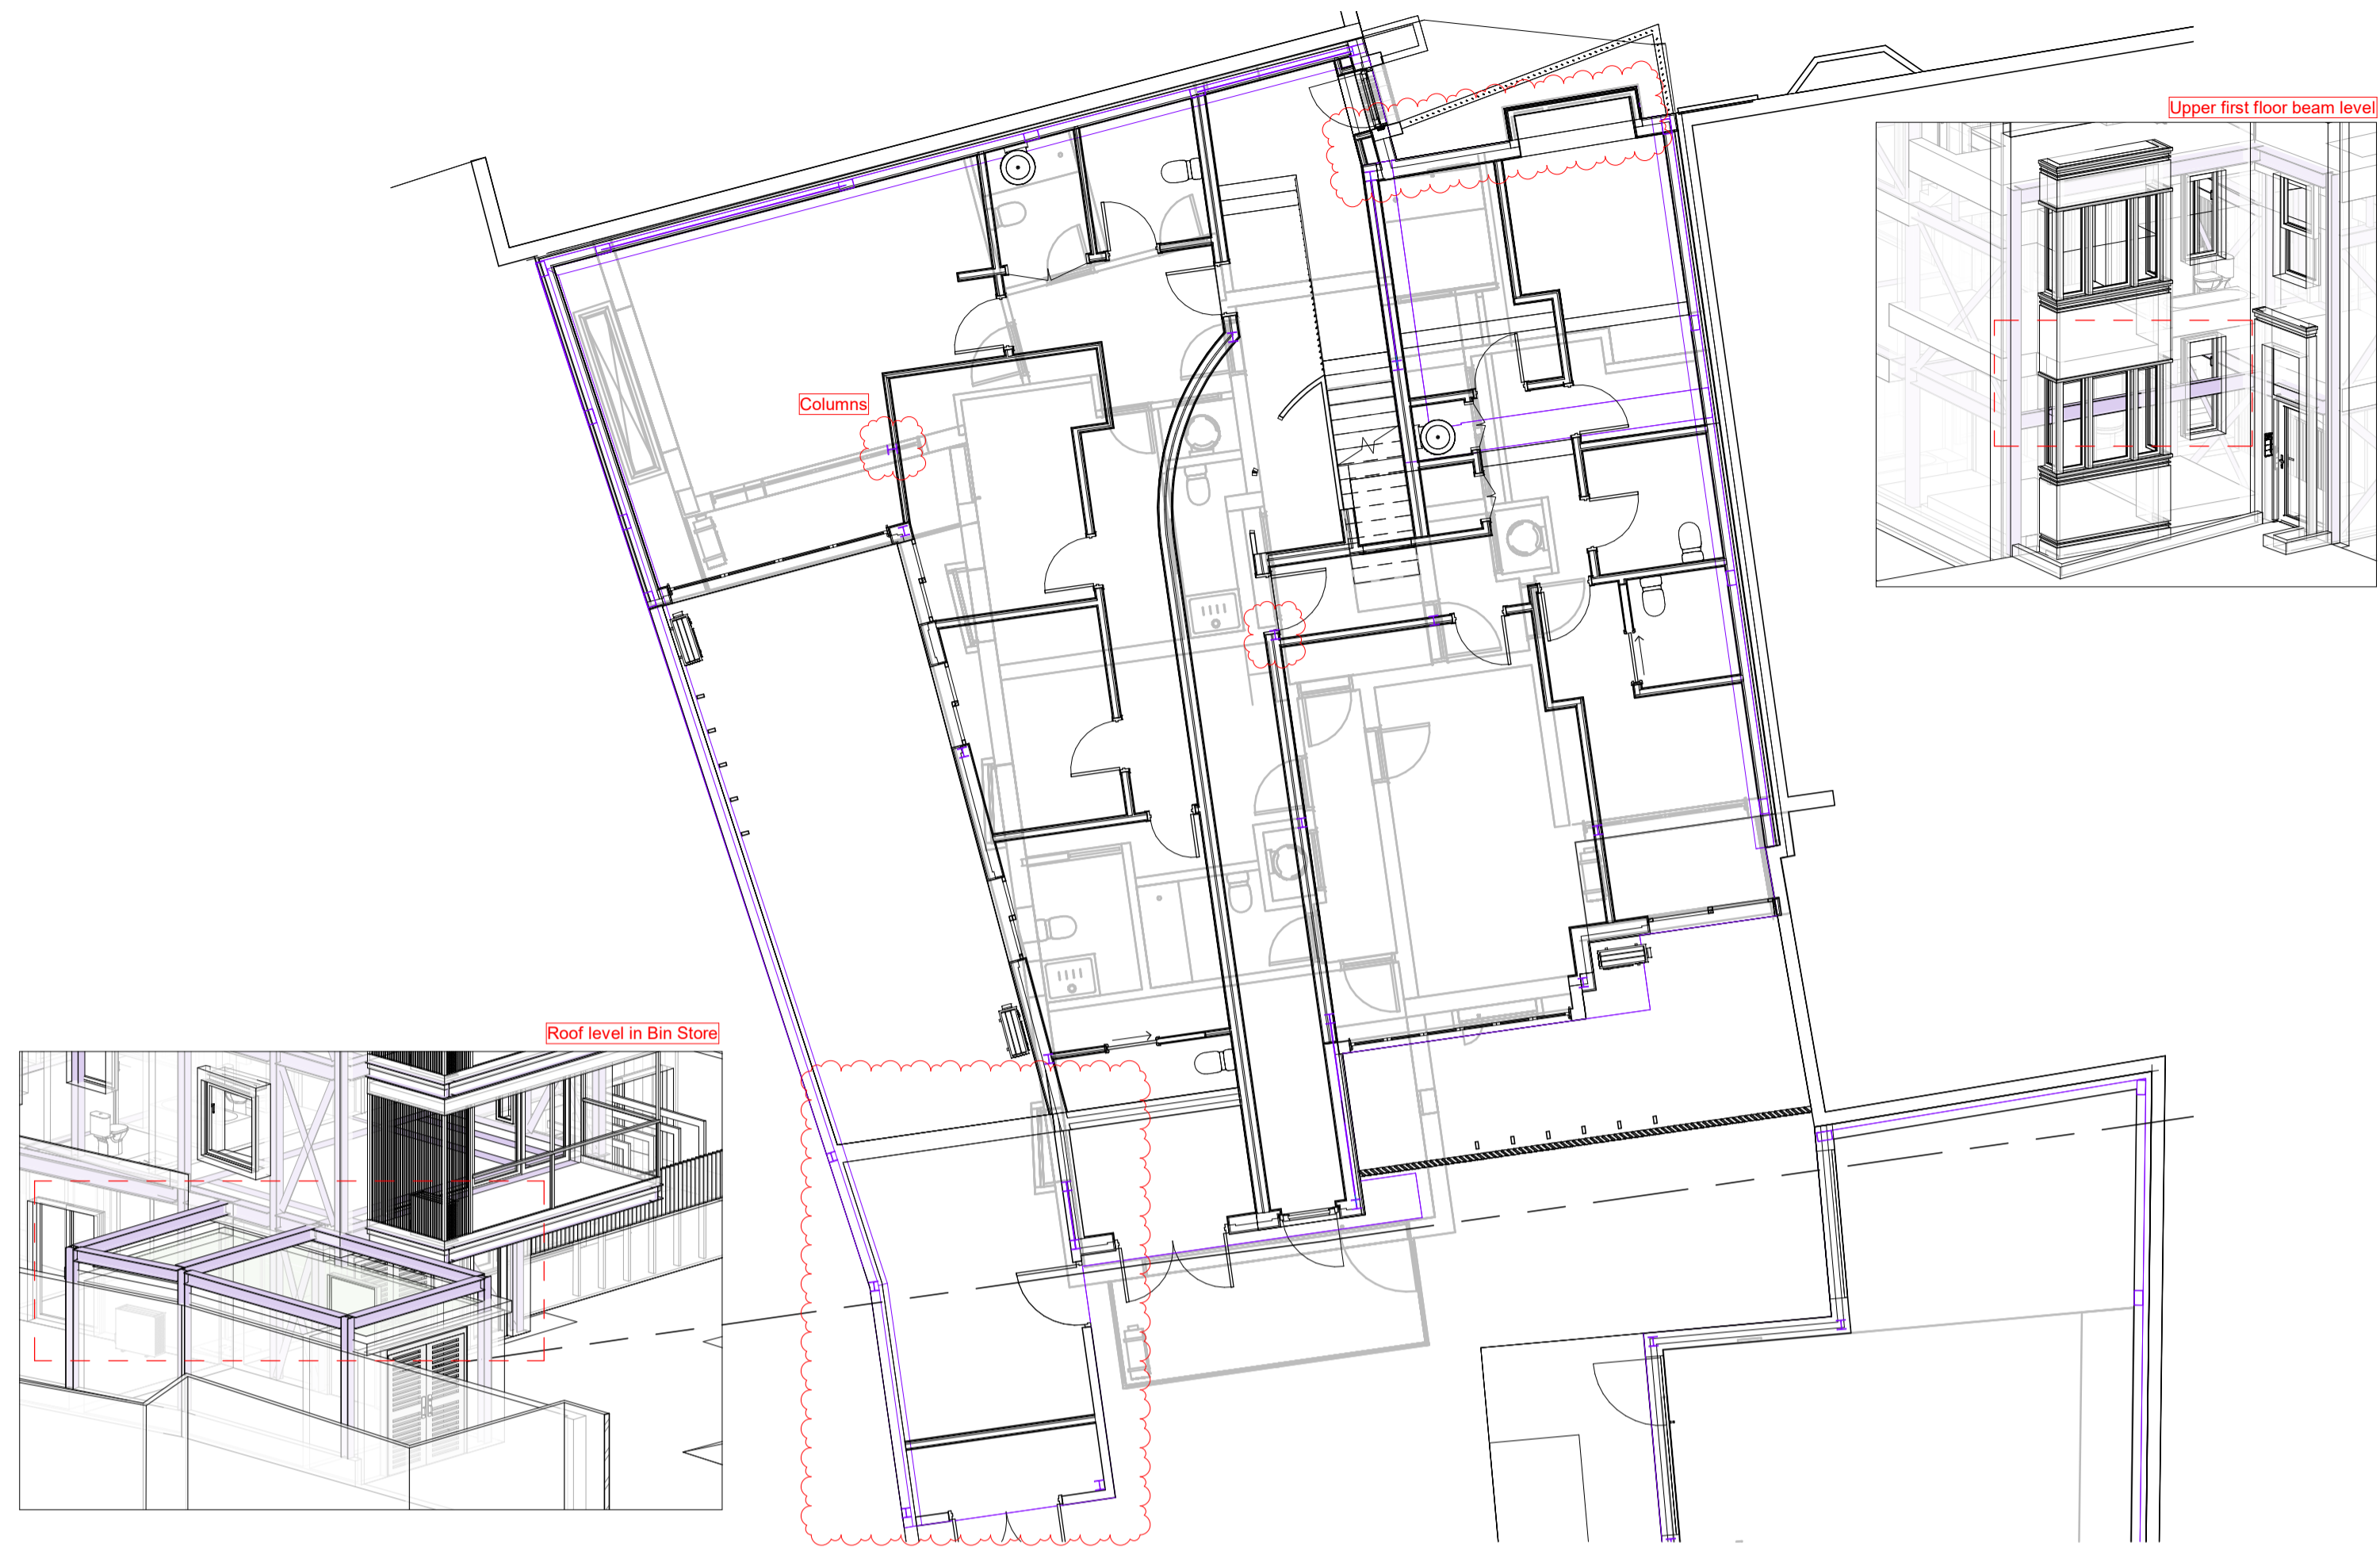

① 01\_Ground Floor Structure Coordination  
1:100

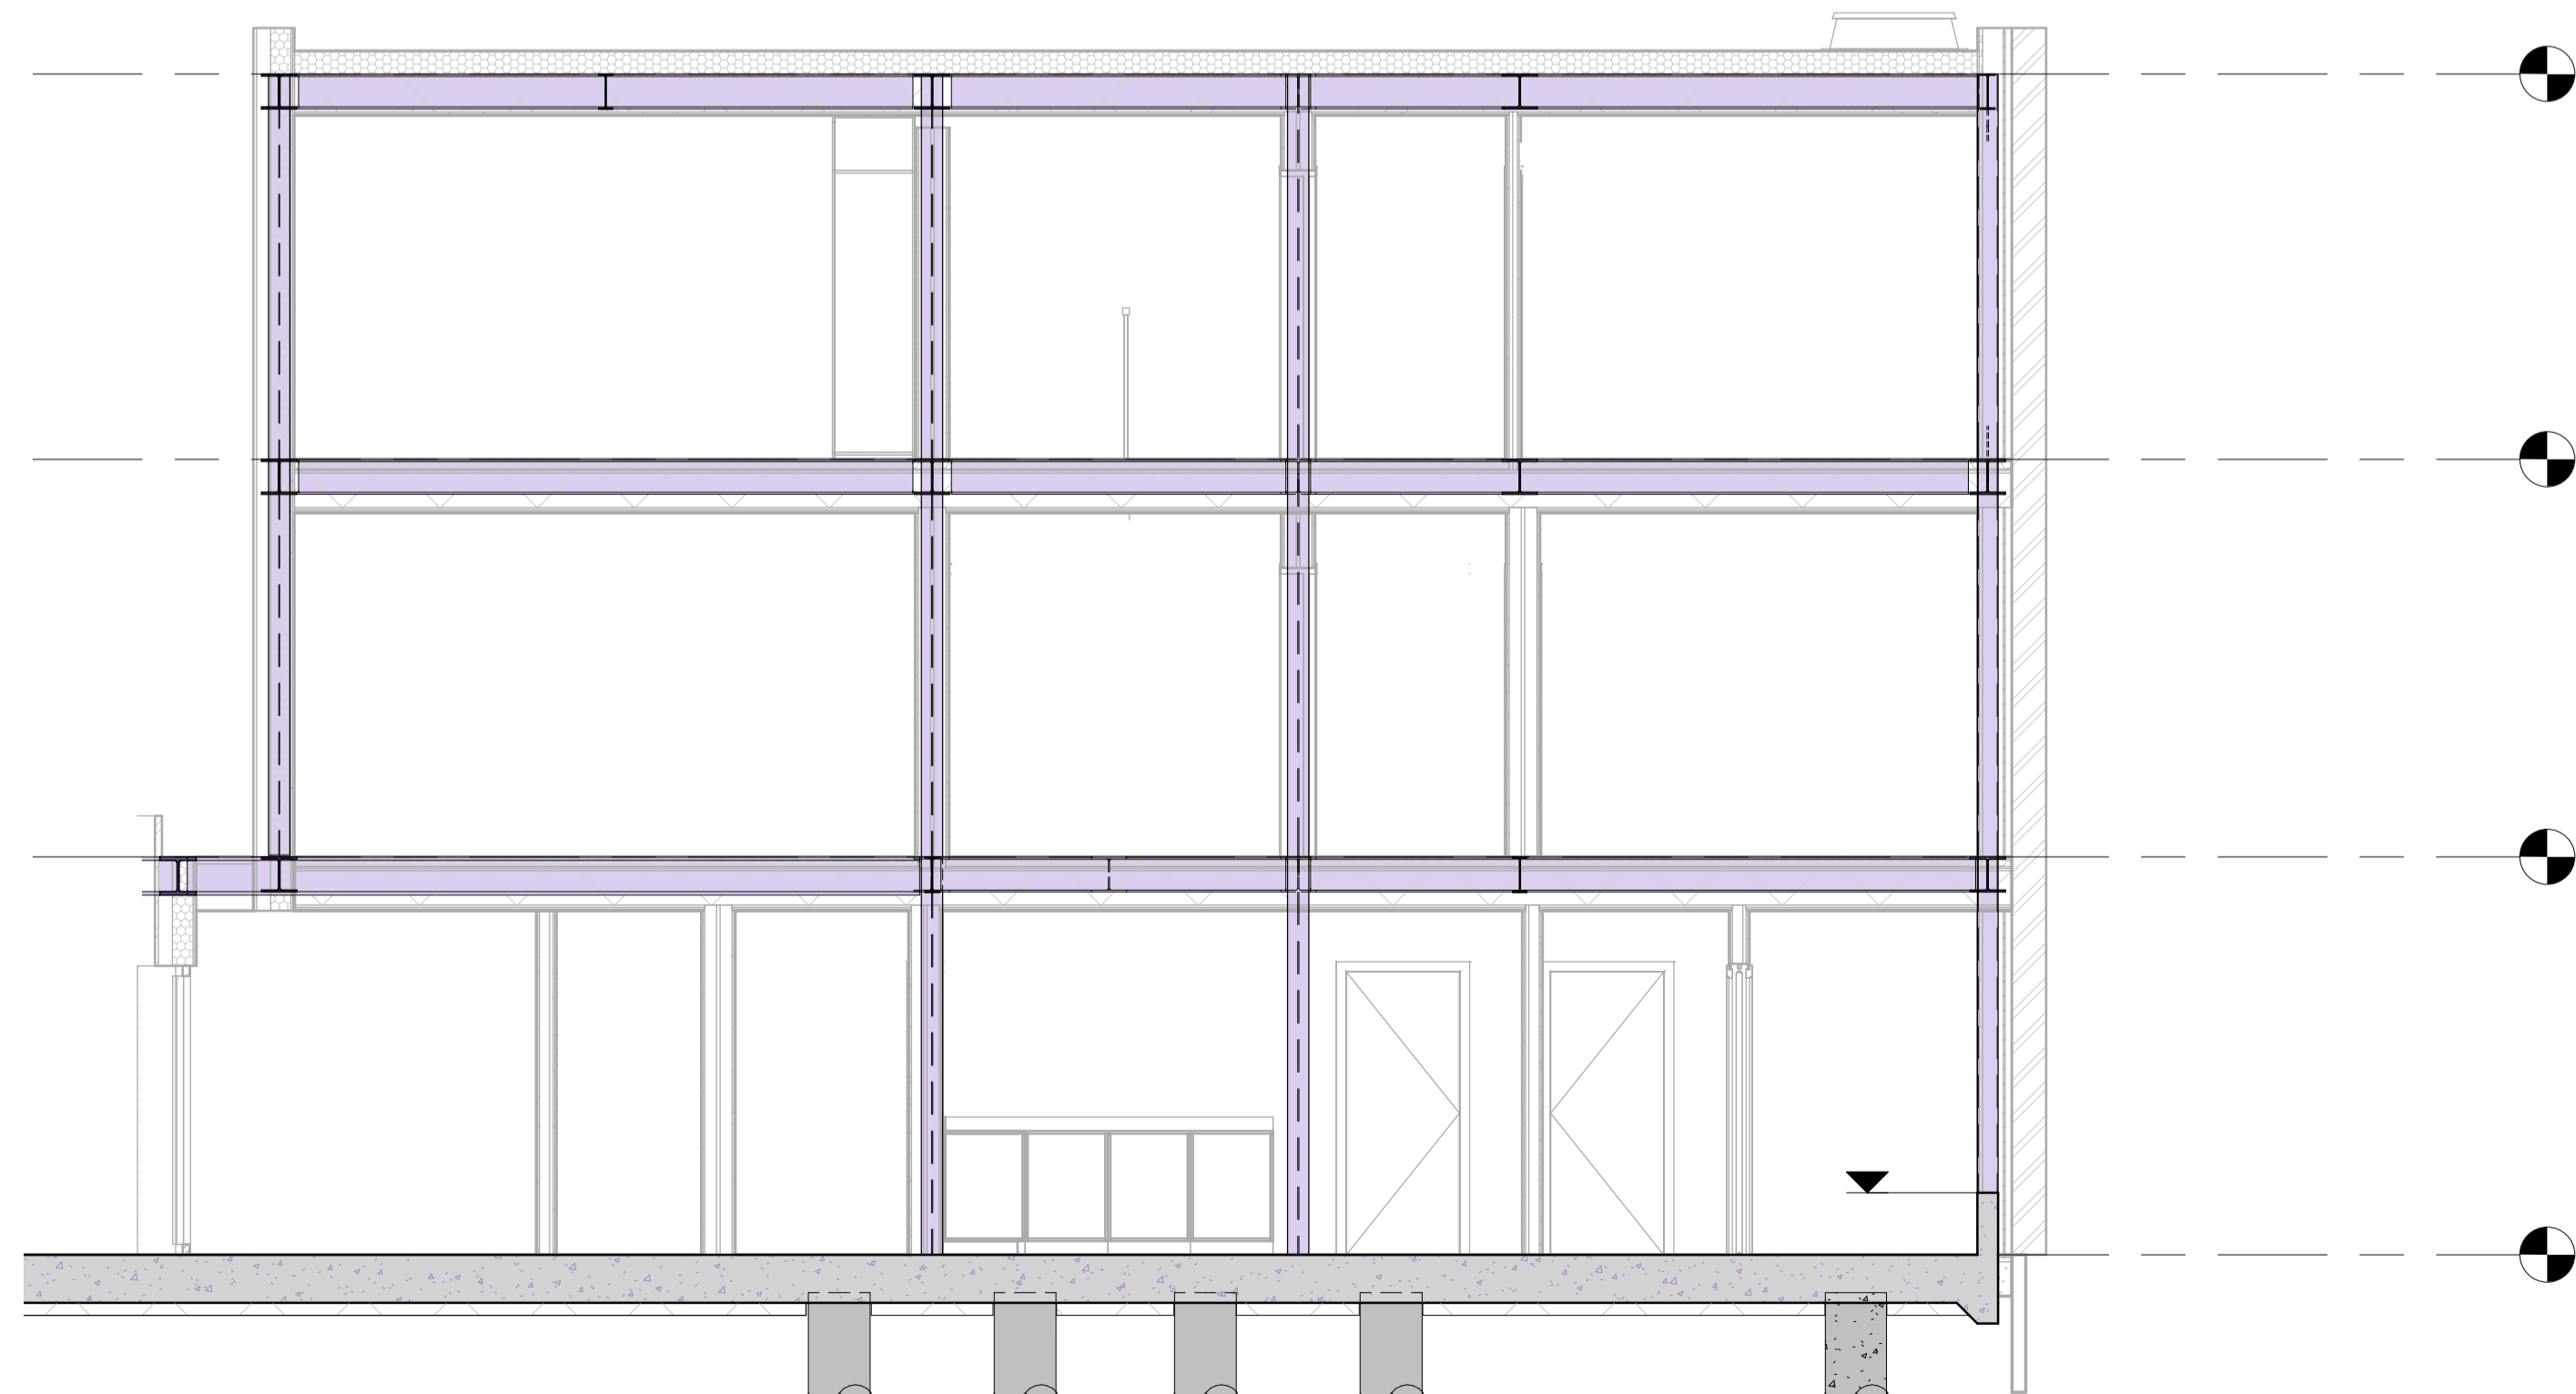

② 01\_First Floor Structure Coordination  
1:100



③ 02\_Second Floor Structure Coordination  
1:100



[adieste@gmail.com](mailto:adieste@gmail.com)

[www.linkedin.com/in/agustin-dieste](http://www.linkedin.com/in/agustin-dieste)