




Roof Plan

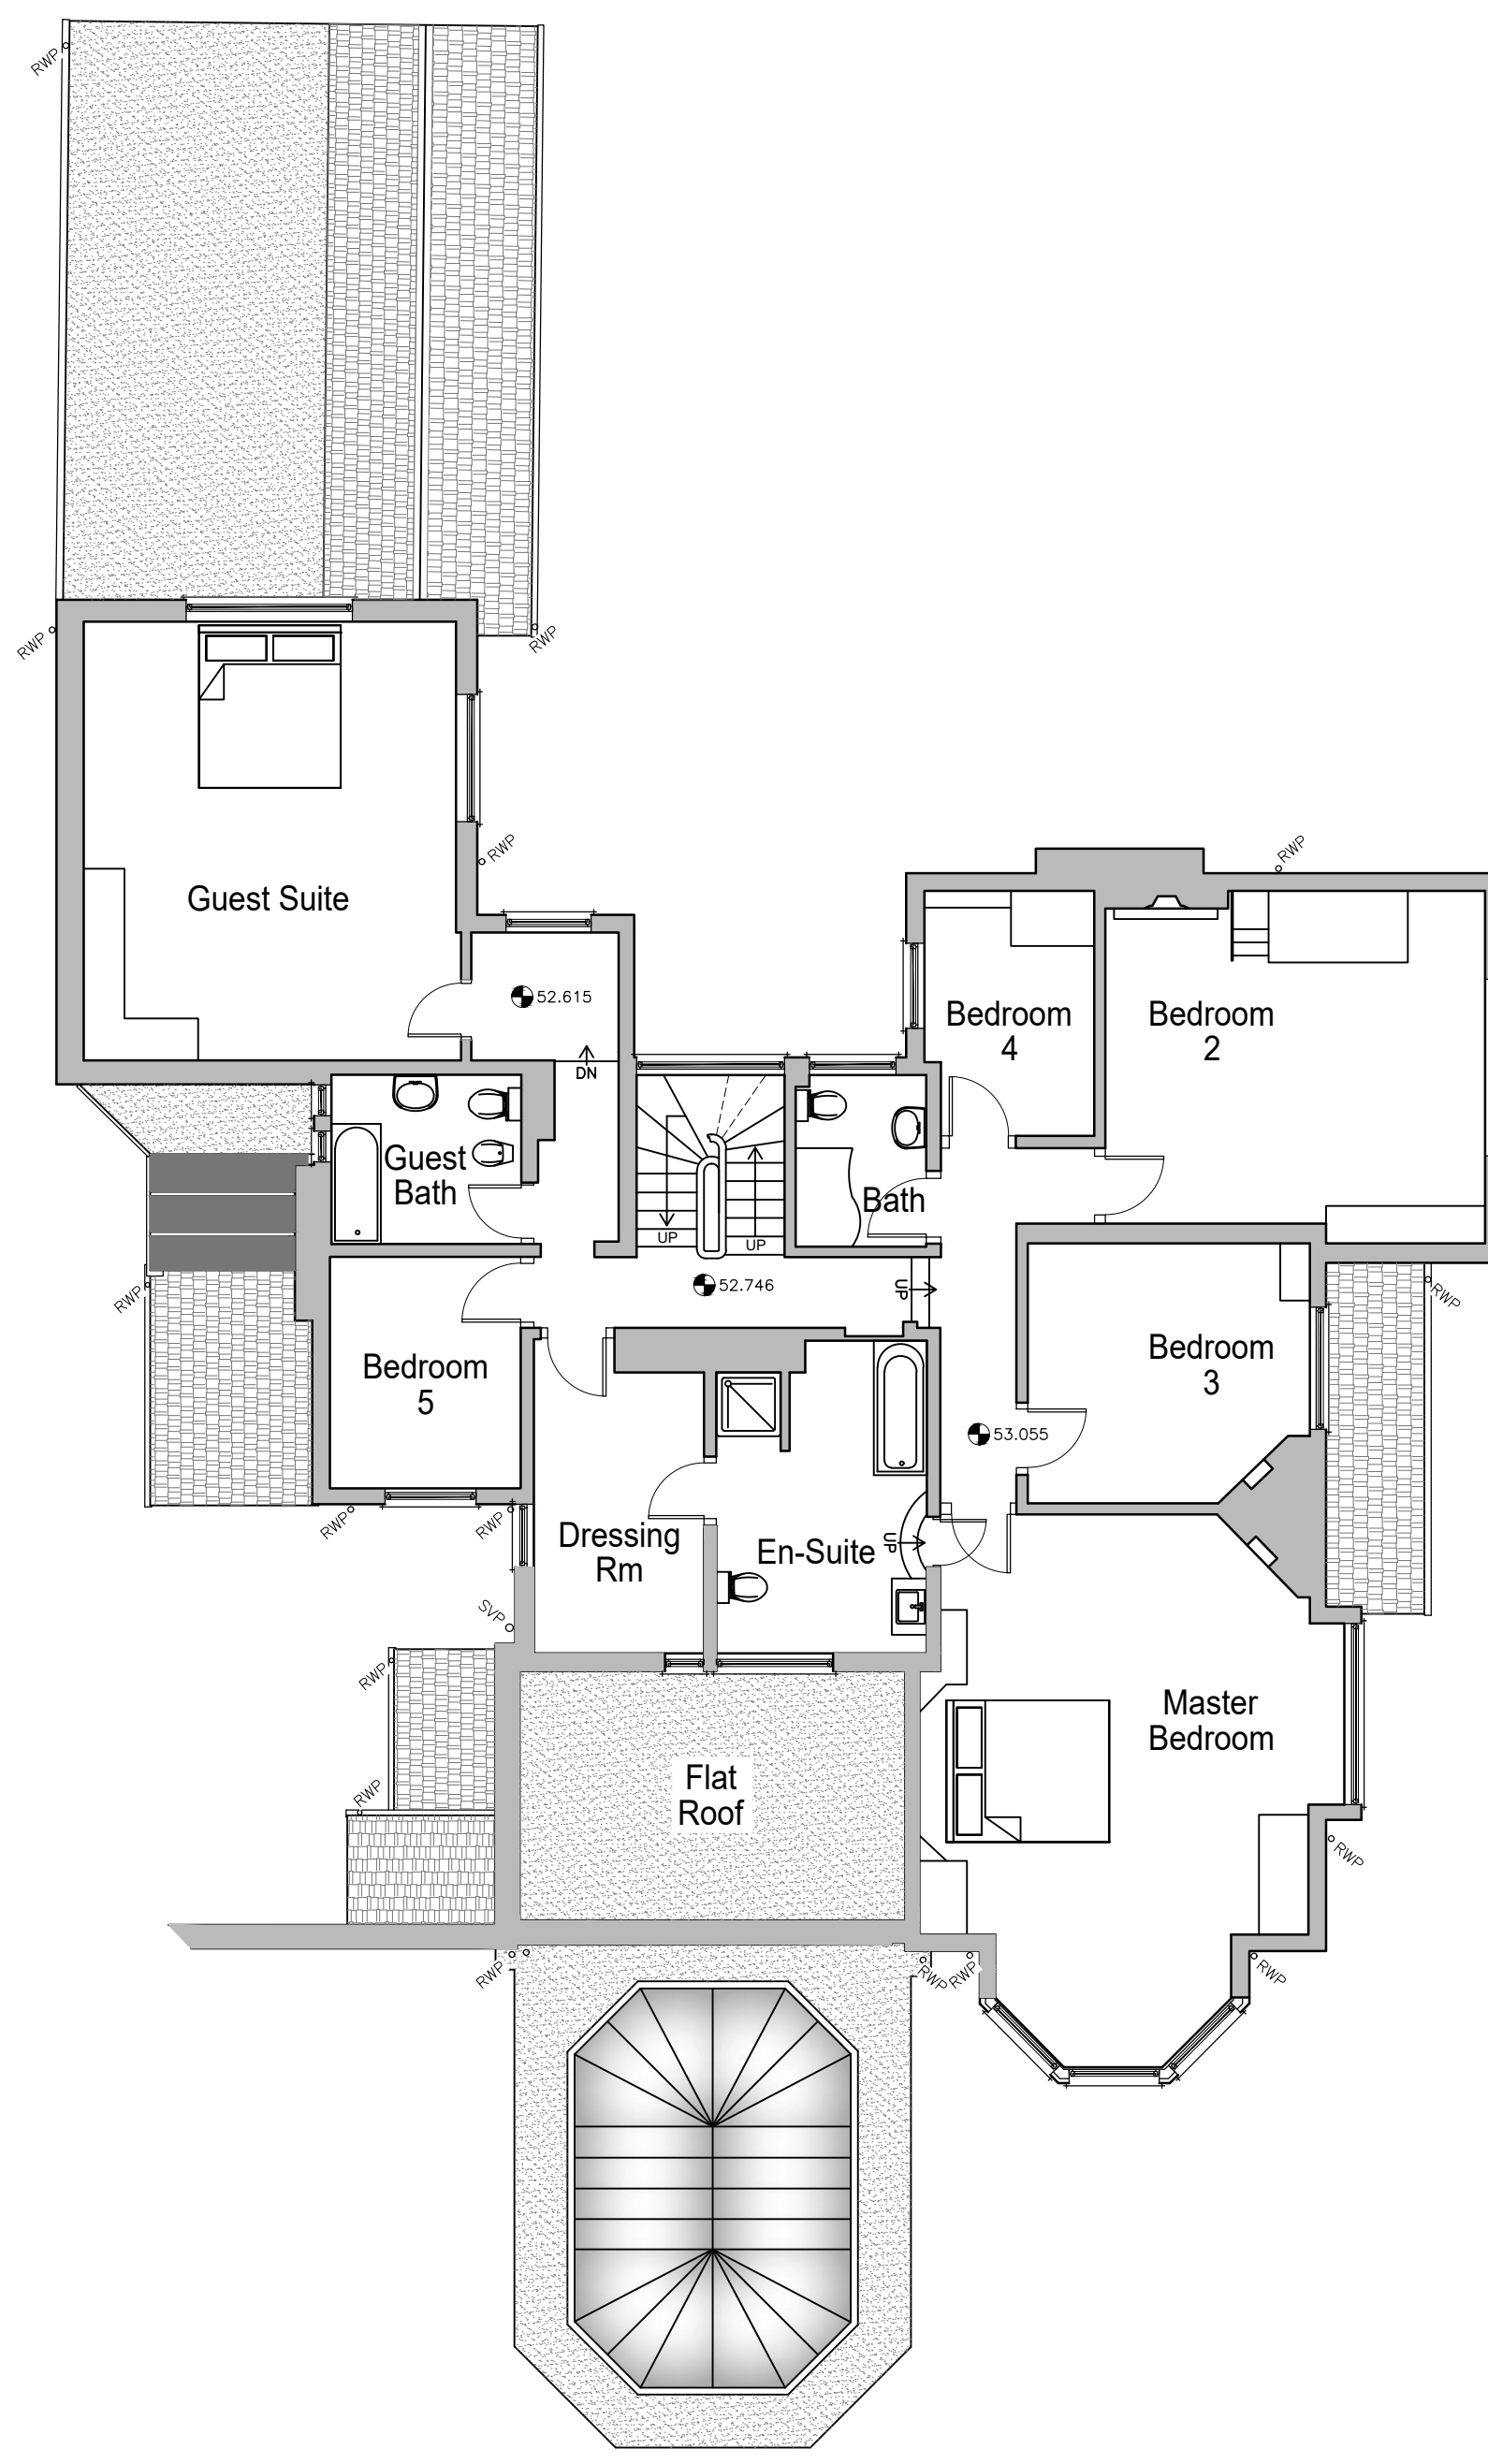


First Floor
Area = 244m²

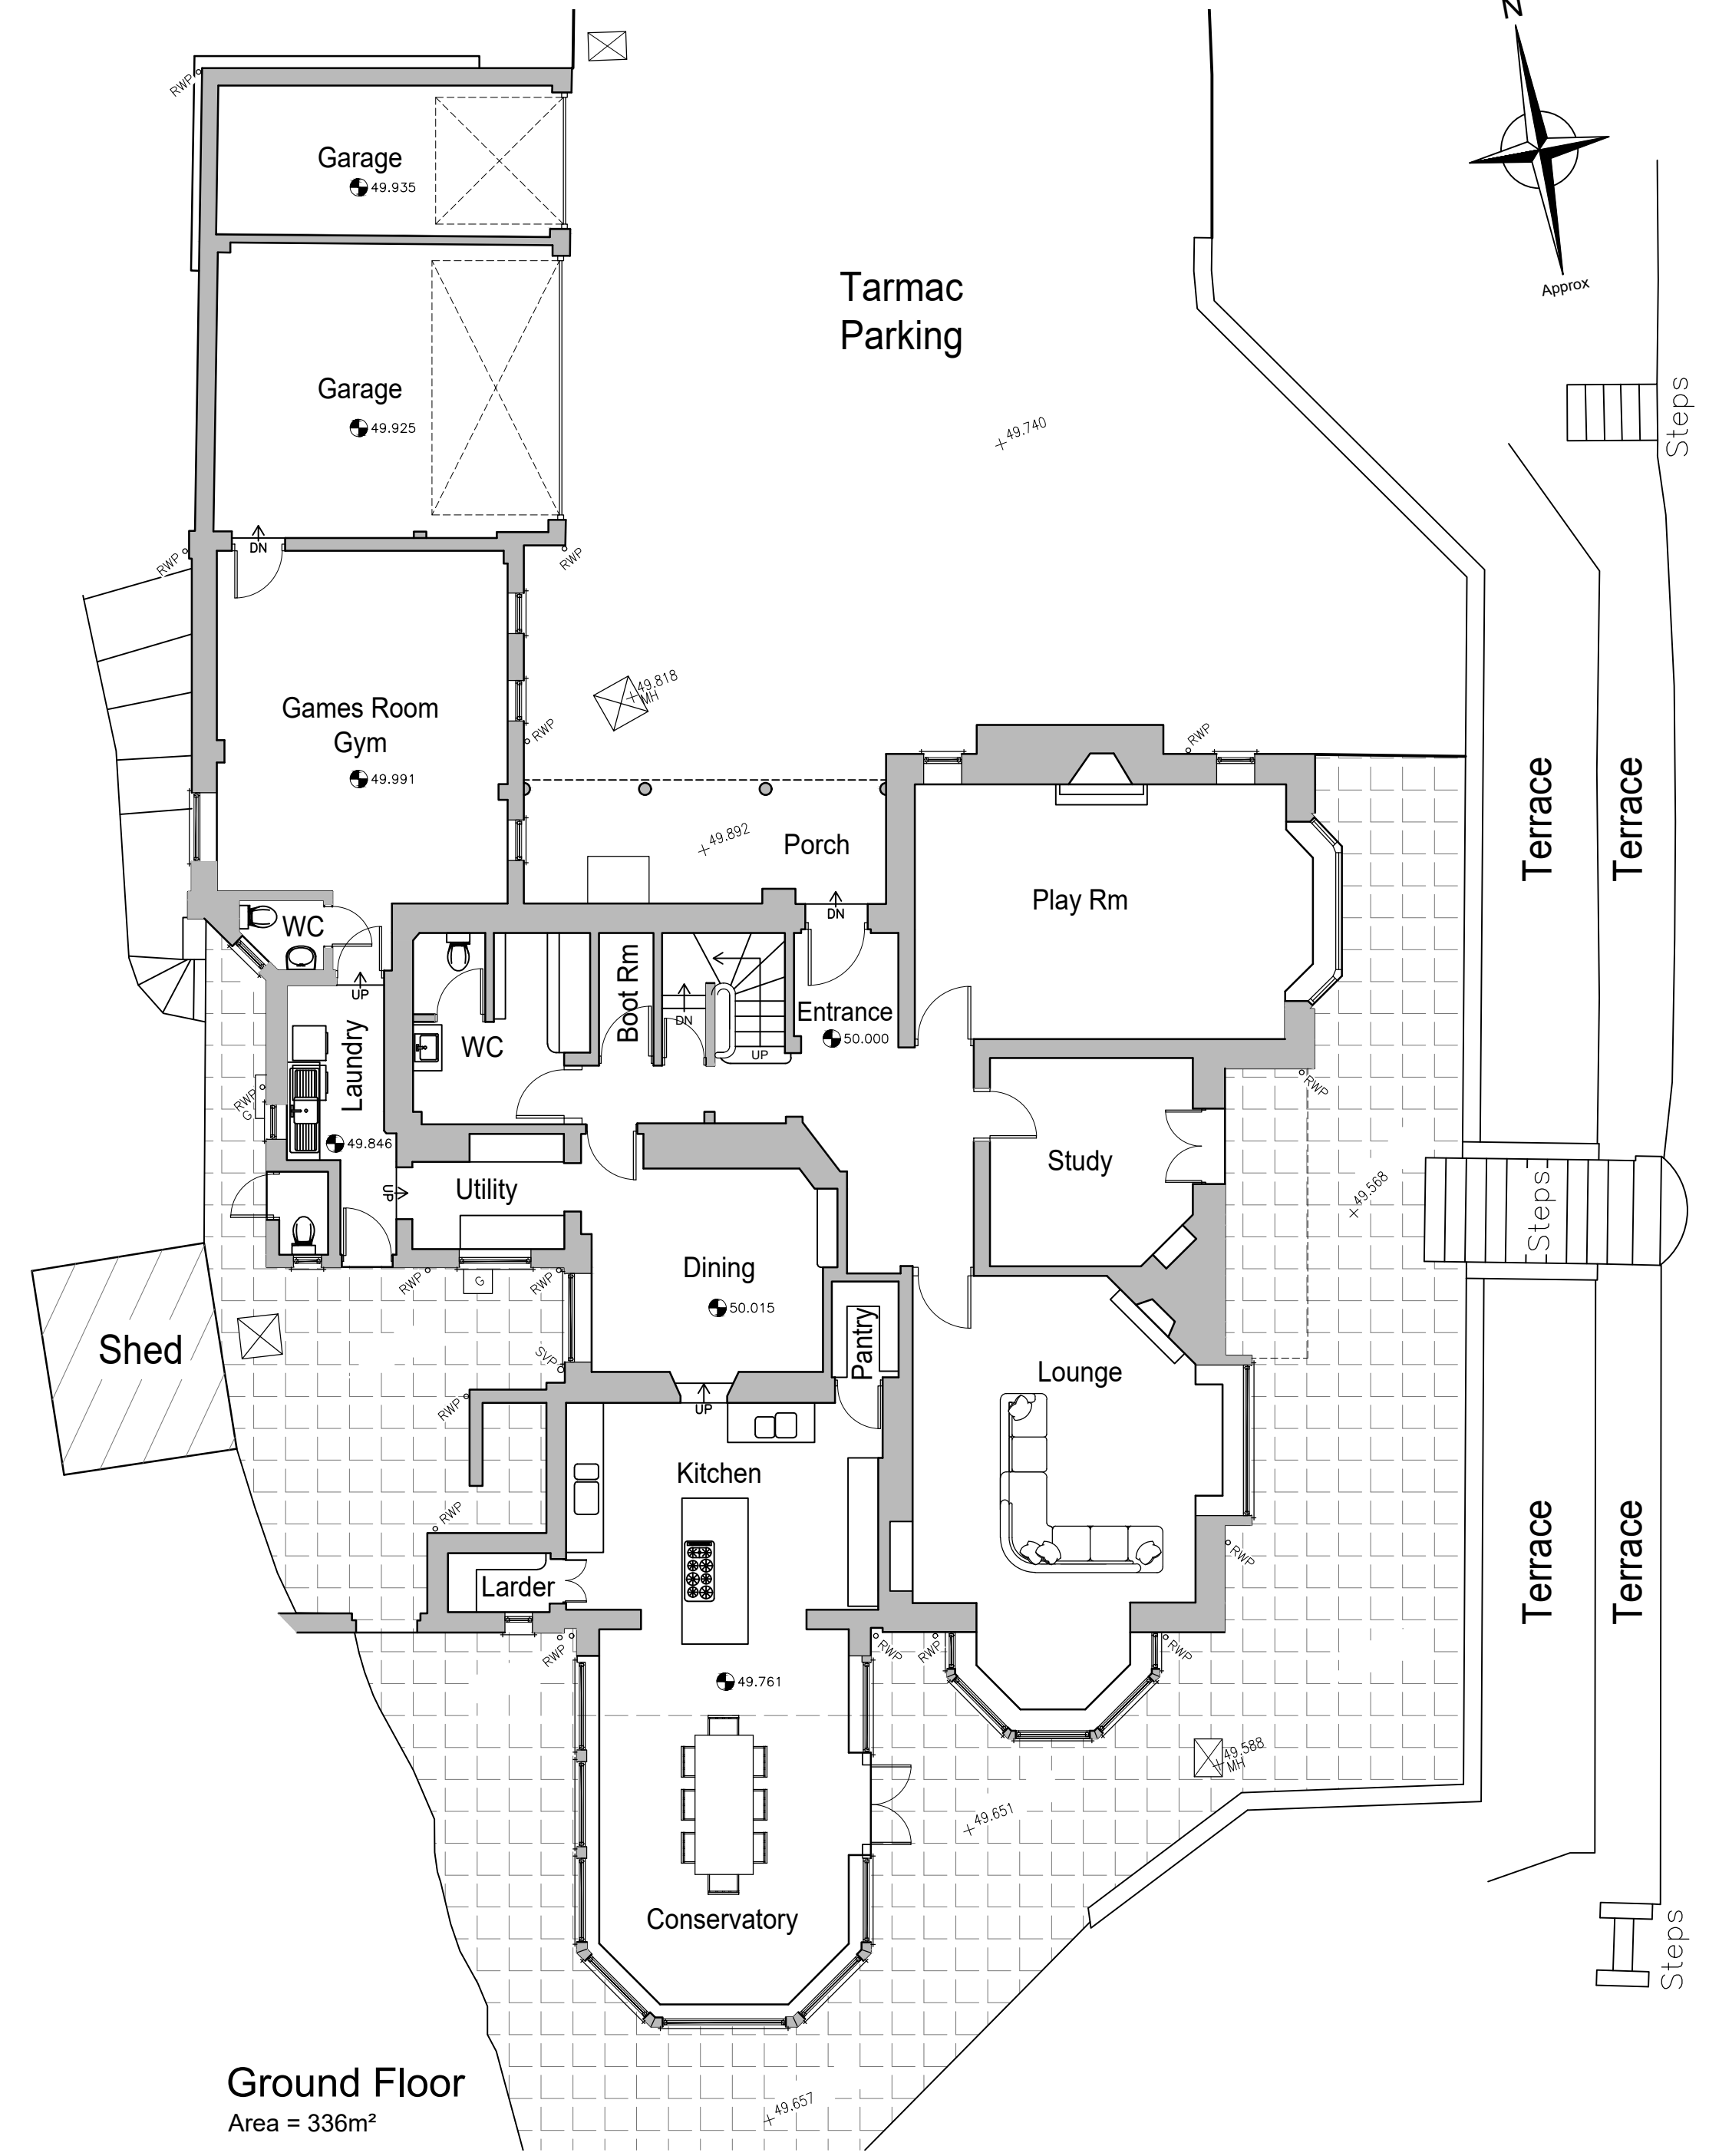


Ground Floor
Area = 336m²

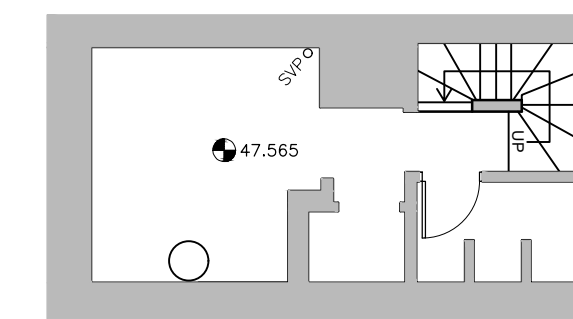

Cellar
Area = 30m²

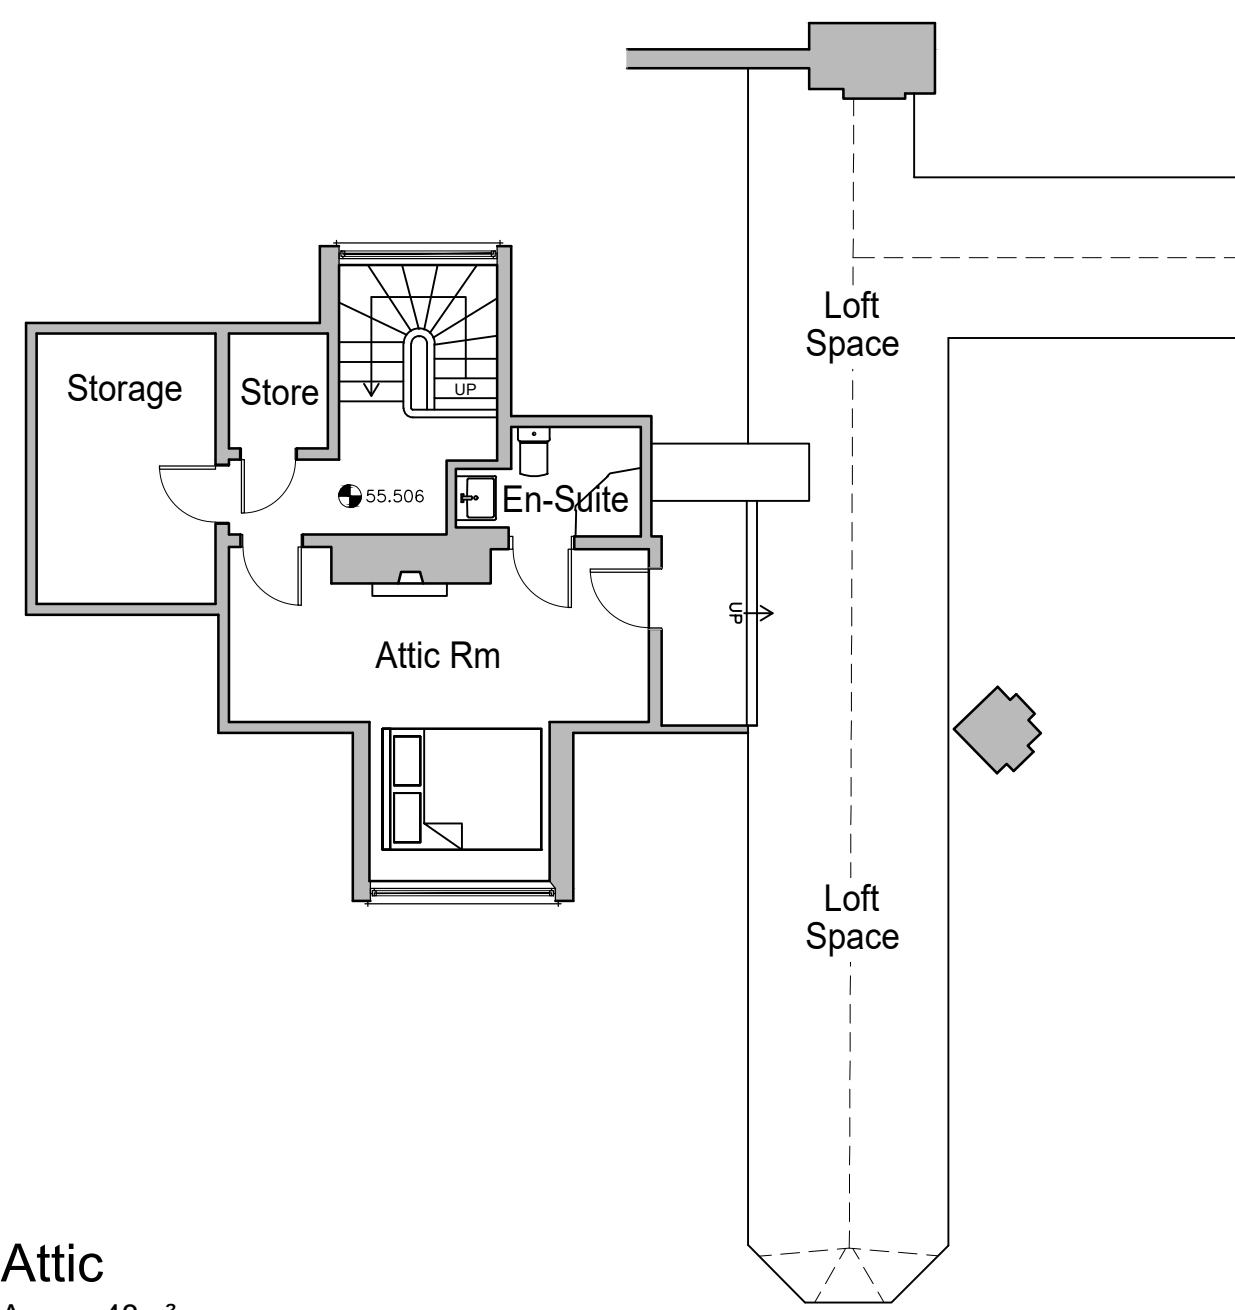

Attic
Area = 48m²

 <p>3D Laser Scanning Reality Capture 3D Modelling Computer Aided Design Building Plans</p> <p>Astra House Cranleigh Surrey GU6 8RZ</p> <p>Land (01483)-315308 Mobile (07740)-083729 info@axisdesignscanning.co.uk www.axisdesignscanning.co.uk</p>	PROJECT:	
	CLIENT:	
	CONTENT: FLOOR PLANS	
	SCALE: 1:100 @ A1	DATE: 31 OCT 2020
DRAWN: FHL	DRG NO: 201002-02	
REVISION:		