


Front Elevation

SCALE: 1/4"=1'-0"

0' 4' 8' 12'

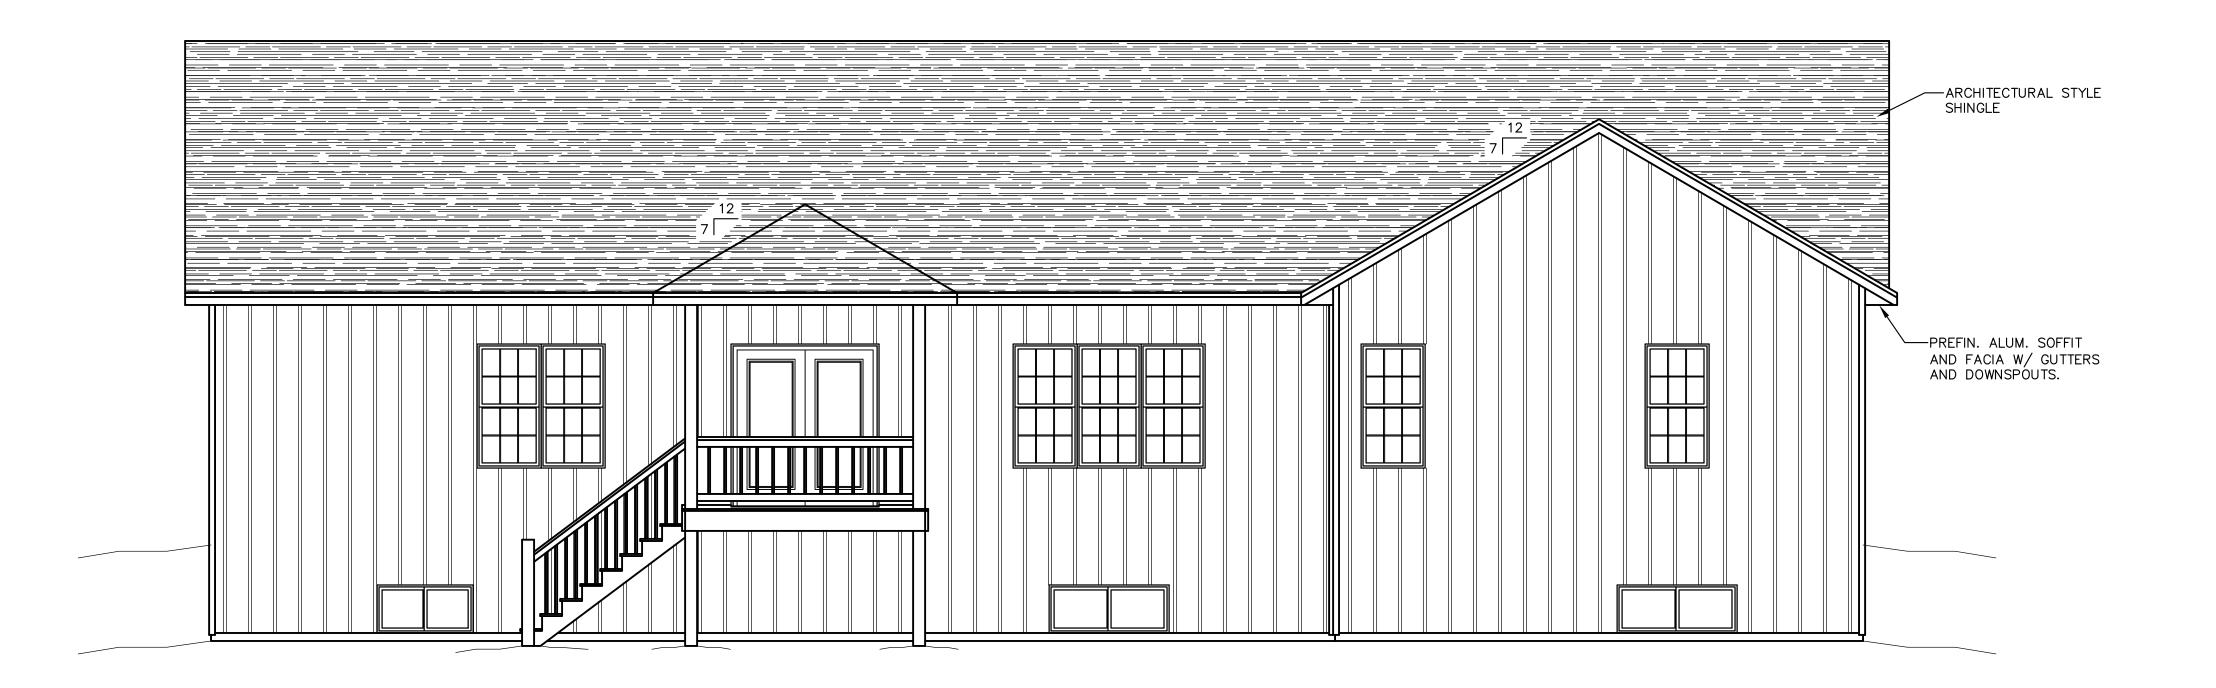

Back Elevation

SCALE: 1/4"=1'-0"

0' 4' 8' 12'

NO 1 E S:

- I. ALL WALLS ARE DRAWN ACTUAL WIDTH, 2x4 WALLS ARE SHOWN 3 ½" WIDE. ALL DIMENSIONS ARE FROM FACE OF STUD.
- CONTRACTOR TO VERIFY ALL DIMENSIONS AND STRUCTURAL SUPPORT AND ROUGH OPENINGS.
- 3. KITCHEN AND BATH CONFIGURATIONS ARE SHOWN FOR DRAWING PURPOSE ONLY. FINAL CONFIGURATION TO BE THE RESPONSIBILITY OF CONTRACTOR OR HOME OWNER
- 4. EXACT WINDOW AND DOOR CONFIGURATIONS WILL BE THE RESPONSIBILITY OF THE CONTRACTOR.
- 5. FIRST FLOOR WALLS & CEILINGS ARE 9'-0" UNLESS OTHERWISE NOTED.
- 6. BASEMENT WALLS & CEILINGS TO BE 9'-0" UNLESS OTHERWISE NOTED.
- 7. PROVIDE ROOF AND ATTIC VENTS AS REQUIRED.

THESE DRAWINGS WERE PRODUCED FOR DESIGN AND SPATIAL INTENT ONLY. THE CONTRACTOR SHALL BE RESPONSIBLE FOR ALL STRUCTURAL DESIGN AND DETAILS.

contractor: Dan Wallace Legacy Real estate

55 Firefly

Front and Back Elevations

| ist Floor | = 2,216 sq. Pt. | Date May 13, 2024 |
|-----------|-----------------|----------------------|
| _ | = - sq. ft. | Sheet |
| - | = - sq. ft. | 1 |
| Total | = 2,2 6 sq. ft. | of 4 |