

ADDENDUM

Project: Herriman UT Mtn View Seminary

Project No.: 501341918010201

Addendum No.: 3

Project Address: 13984 Autumn Crest Blvd, Herriman, Utah

Date: August 10, 2018

Owner: Corporation of the Presiding Bishop of The Church of Jesus Christ of Latter-day Saints, a Utah corporation sole

From (Architect): Evans & Associates Architecture

Instructions to Prospective Bidders:


This Addendum forms a part of the Contract Documents and modifies the original Bidding Documents and/or prior Addenda as noted below. All conditions, requirements, materials and workmanship are to be as described in the Contract Documents unless specifically stated otherwise. This Addendum consists of 9 page(s).

1. Changes to prior Addenda:
 - a. None
2. Changes to Bidding Requirements:
 - a. None
3. Changes to Conditions of the Contract:
 - a. None
4. Changes to Specifications:
 - a. None
5. Changes to Drawings:
 - a. A121 Roof Plan: See the updated drawing for the location of the required Ridge Vent.



End of Addendum

GENERAL NOTES

- A. MAINTAIN 5'-0" MINIMUM SEPARATION BETWEEN ANY ROOF PENETRATION AND A VALLEY.
- B. SEE RIDGE AND HIP VENT DETAILS / A123 FOR VENTILATION REQUIREMENTS, INCLUDING NUMBER OF VENTILATION OPENINGS AT RIDGE AND HIP VENTS.
- C. ALL ROOF SLOPES ARE 4:12.
- D. ALL EAVE SOFFITS SHALL HAVE (2) SOFFIT VENT STRIPS. SEE C/A321.
- E. ALL RAKE SOFFITS SHALL HAVE (1) SOFFIT VENT STRIP. SEE F/A321.

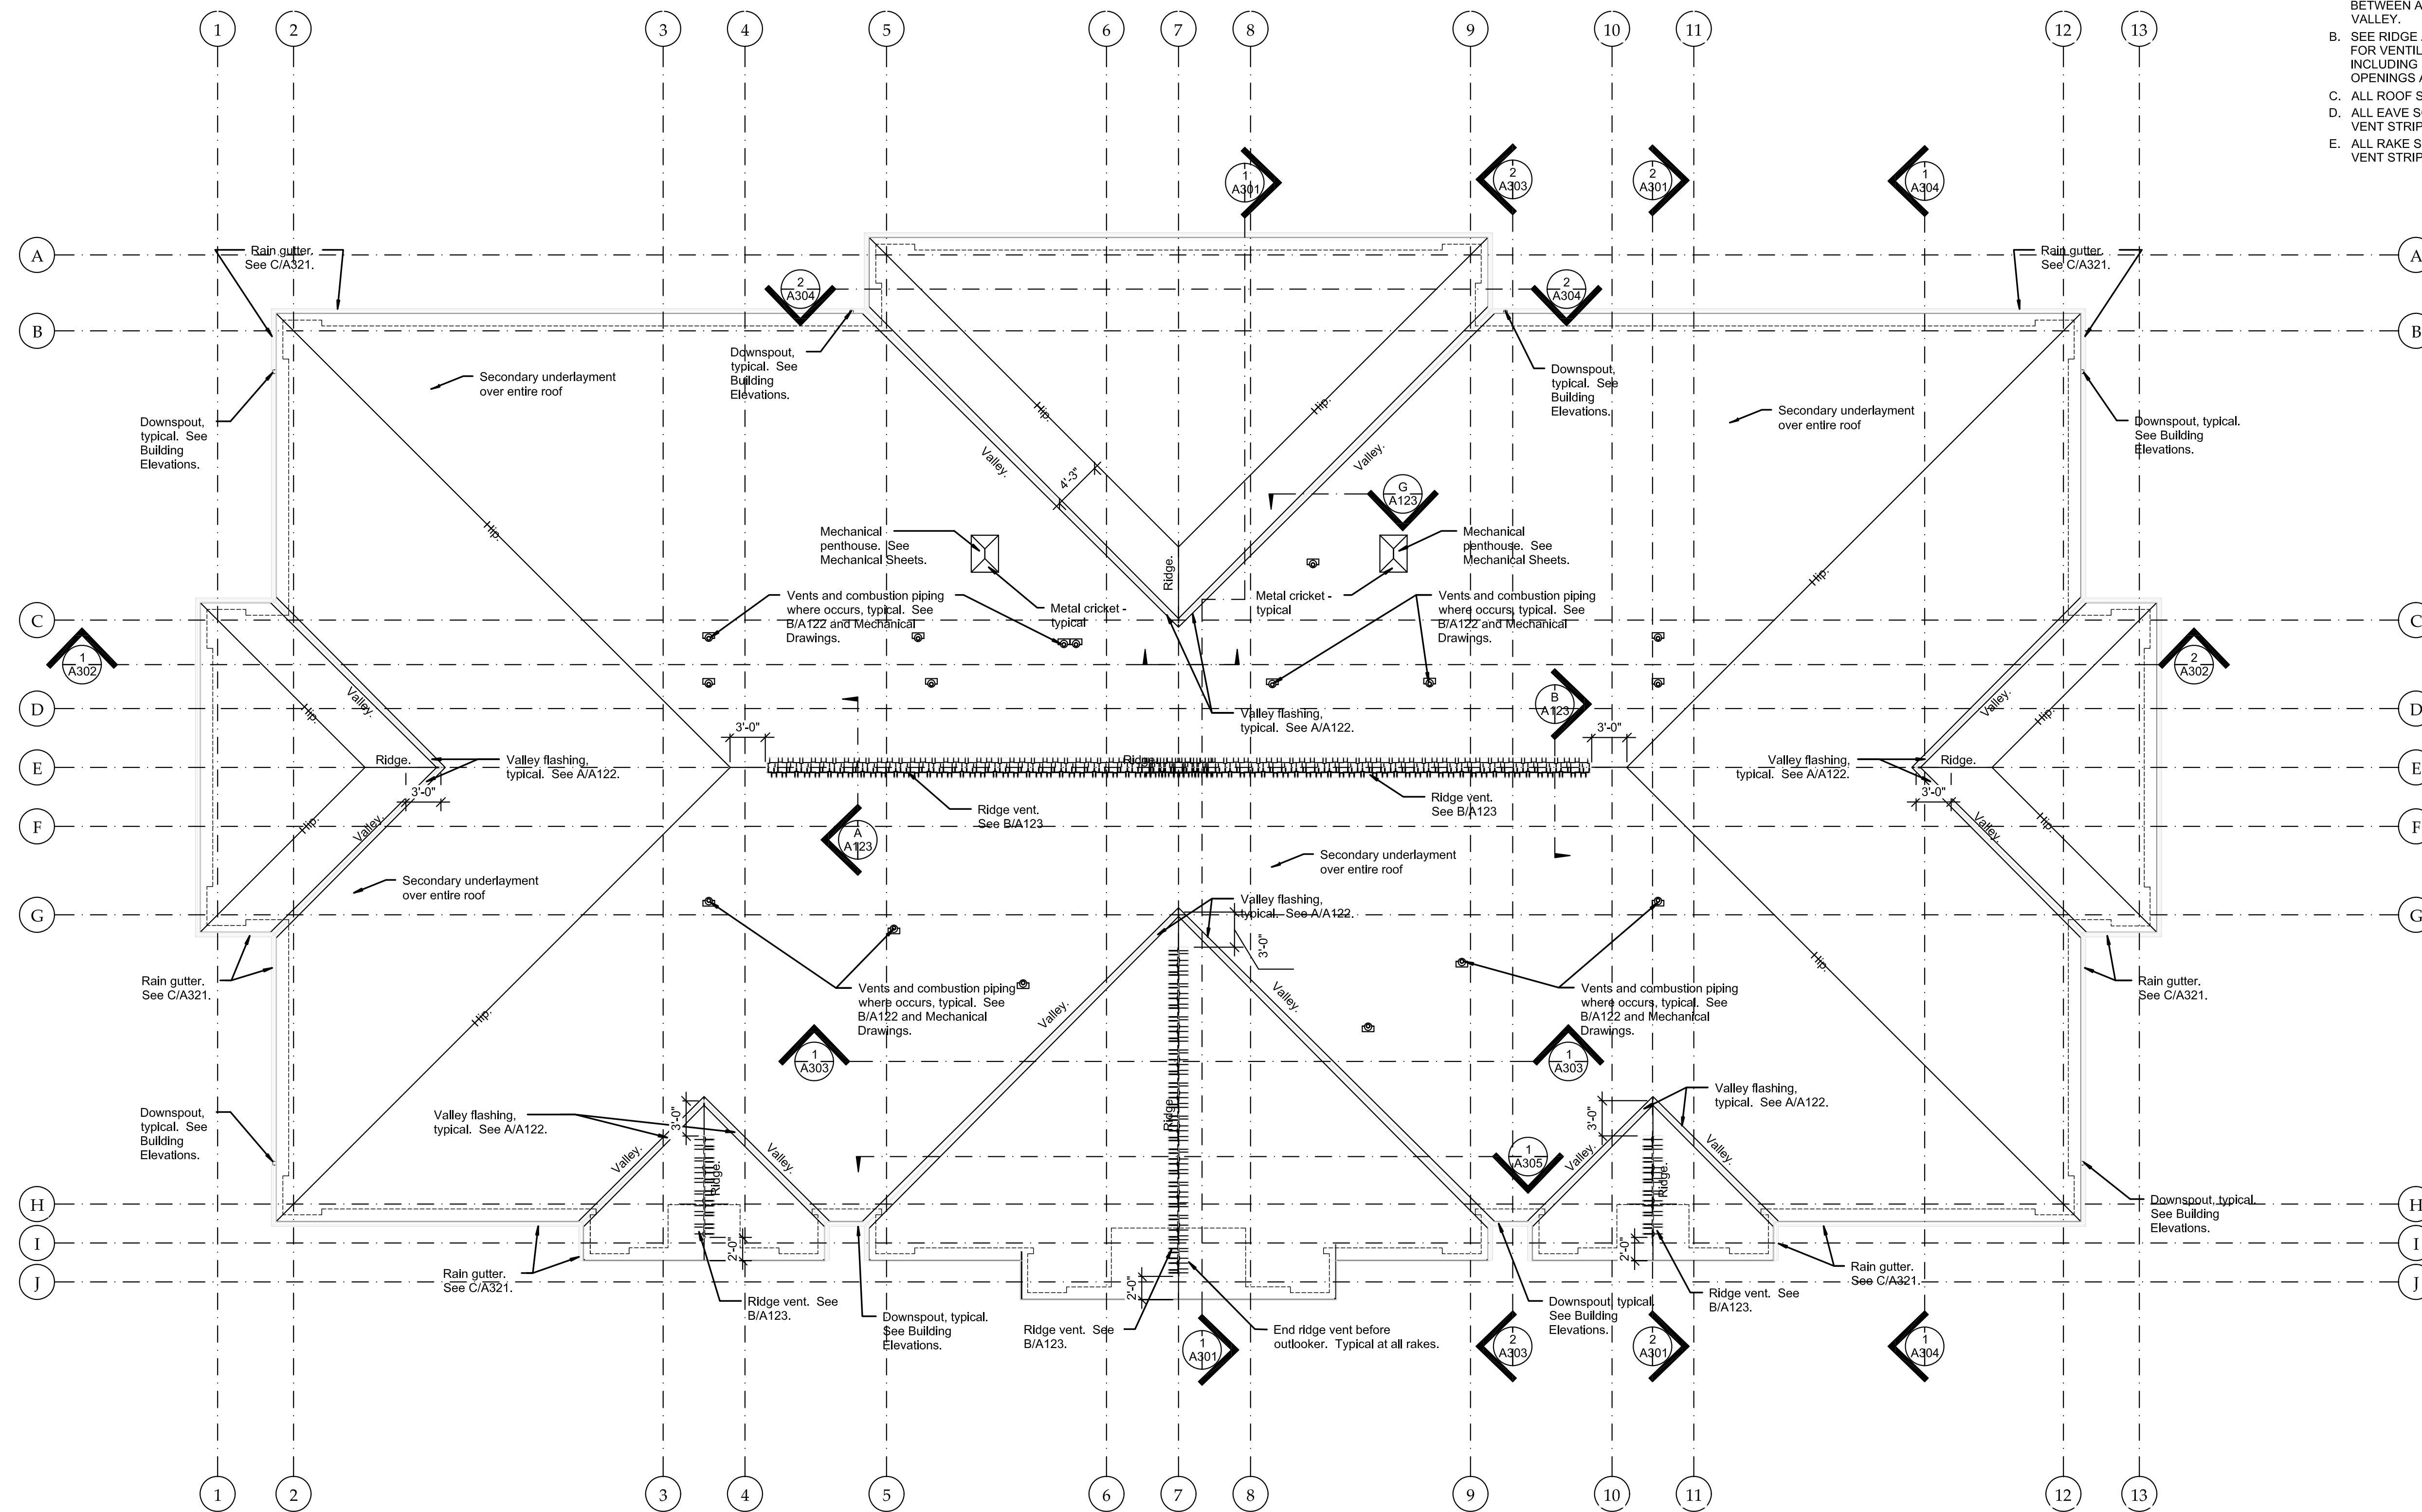

1 ROOF PLAN
SCALE: 1/8" = 1'-0"

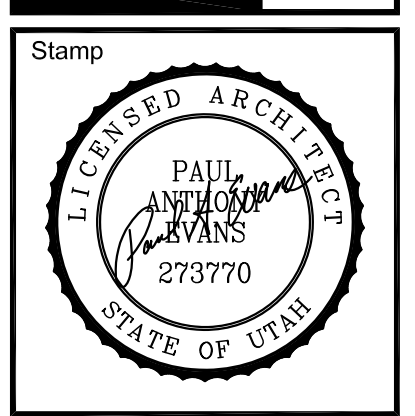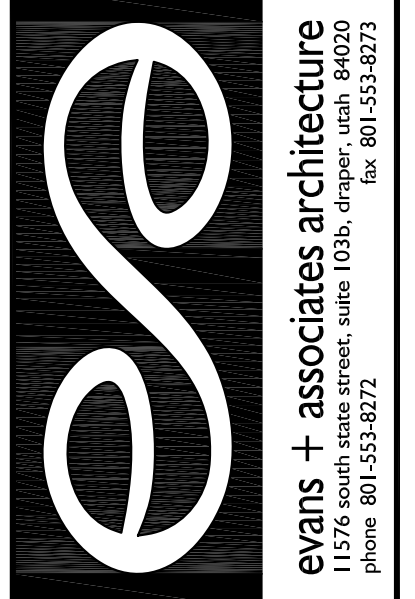

Stamp
 LICENSED ARCHITECT
 PAUL ANTHONY EVANS
 273770
 STATE OF UTAH

A New 8-Room Seminary for:
Herriman UT Mtn View Seminary
 US Utah Salt Lake Valley South S&I Area
 19864 Autumn Crest Blvd
 Herriman, Utah

Project for:
THE CHURCH OF JESUS CHRIST OF LATTER-DAY SAINTS

Revisions	Mark	Date	Description

Project Number: 18-20
 Plan Series: SEM18-08-1
 Property Number: 501341918010201
 Date: June 1, 2018

Sheet Title:
ROOF PLAN

Sheet:
A121