
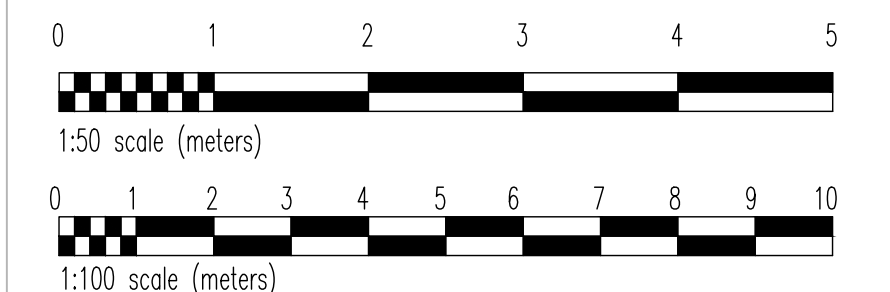


Do not scale from this drawing.
All dimensions to be checked on site prior to ordering of materials.

Revisions

- A Proposed layout amended following meeting 31/10/23 MLO 31/10/23
- B Proposed layout amended following meeting 01/11/23 MLO 02/11/23
- C Proposed layout further amended following receipt of dimensional survey MLO 14/11/23
- D Proposed layout further amended following meeting on site with Bill C. MLO 16/11/23
- E Proposed layout further amended following BC comments. MLO 20/11/23
- F Dry goods store deleted. MLO 27/11/23
- G Events Space access amended. MLO 29 November 2023.
- H Events Space section lines added. MLO 13 Dec. 2023
- J Layout adjusted following meeting 19 December 2023.
- K Proposals Further adjusted. 12 February 2024.

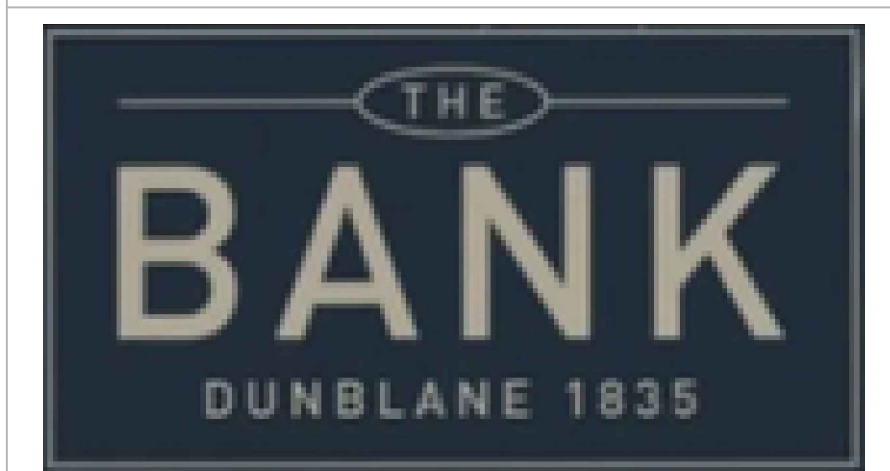

Plot at A1

Lawrie Orr RIBA RIAS
Chartered Architect

47 Strathmore Avenue, Dunblane FK15 9HX
e: lawrie@lawrieorr.co.uk t: 01786 824434 m: 07932 713553
w: www.lawrieorr.co.uk

Project
Proposed Development of Former Bank into Multi-Functional Arts and Hospitality Venue
63, High Street, Dunblane FK15 0EJ

Drawing Title
Proposed Floor Plan

Client
Dunblane Square Limited

Scale 1:50 date October 2023
Drawing number: 879:01K