

LOT 1
PLAN VIPS434B

REMAINDER DL 129




EXISTING TREES TO BE REMOVED.

SHARP ROAD PROPOSAL

For TOFINO HOUSING CORPORATION

SITE PLAN 1:200

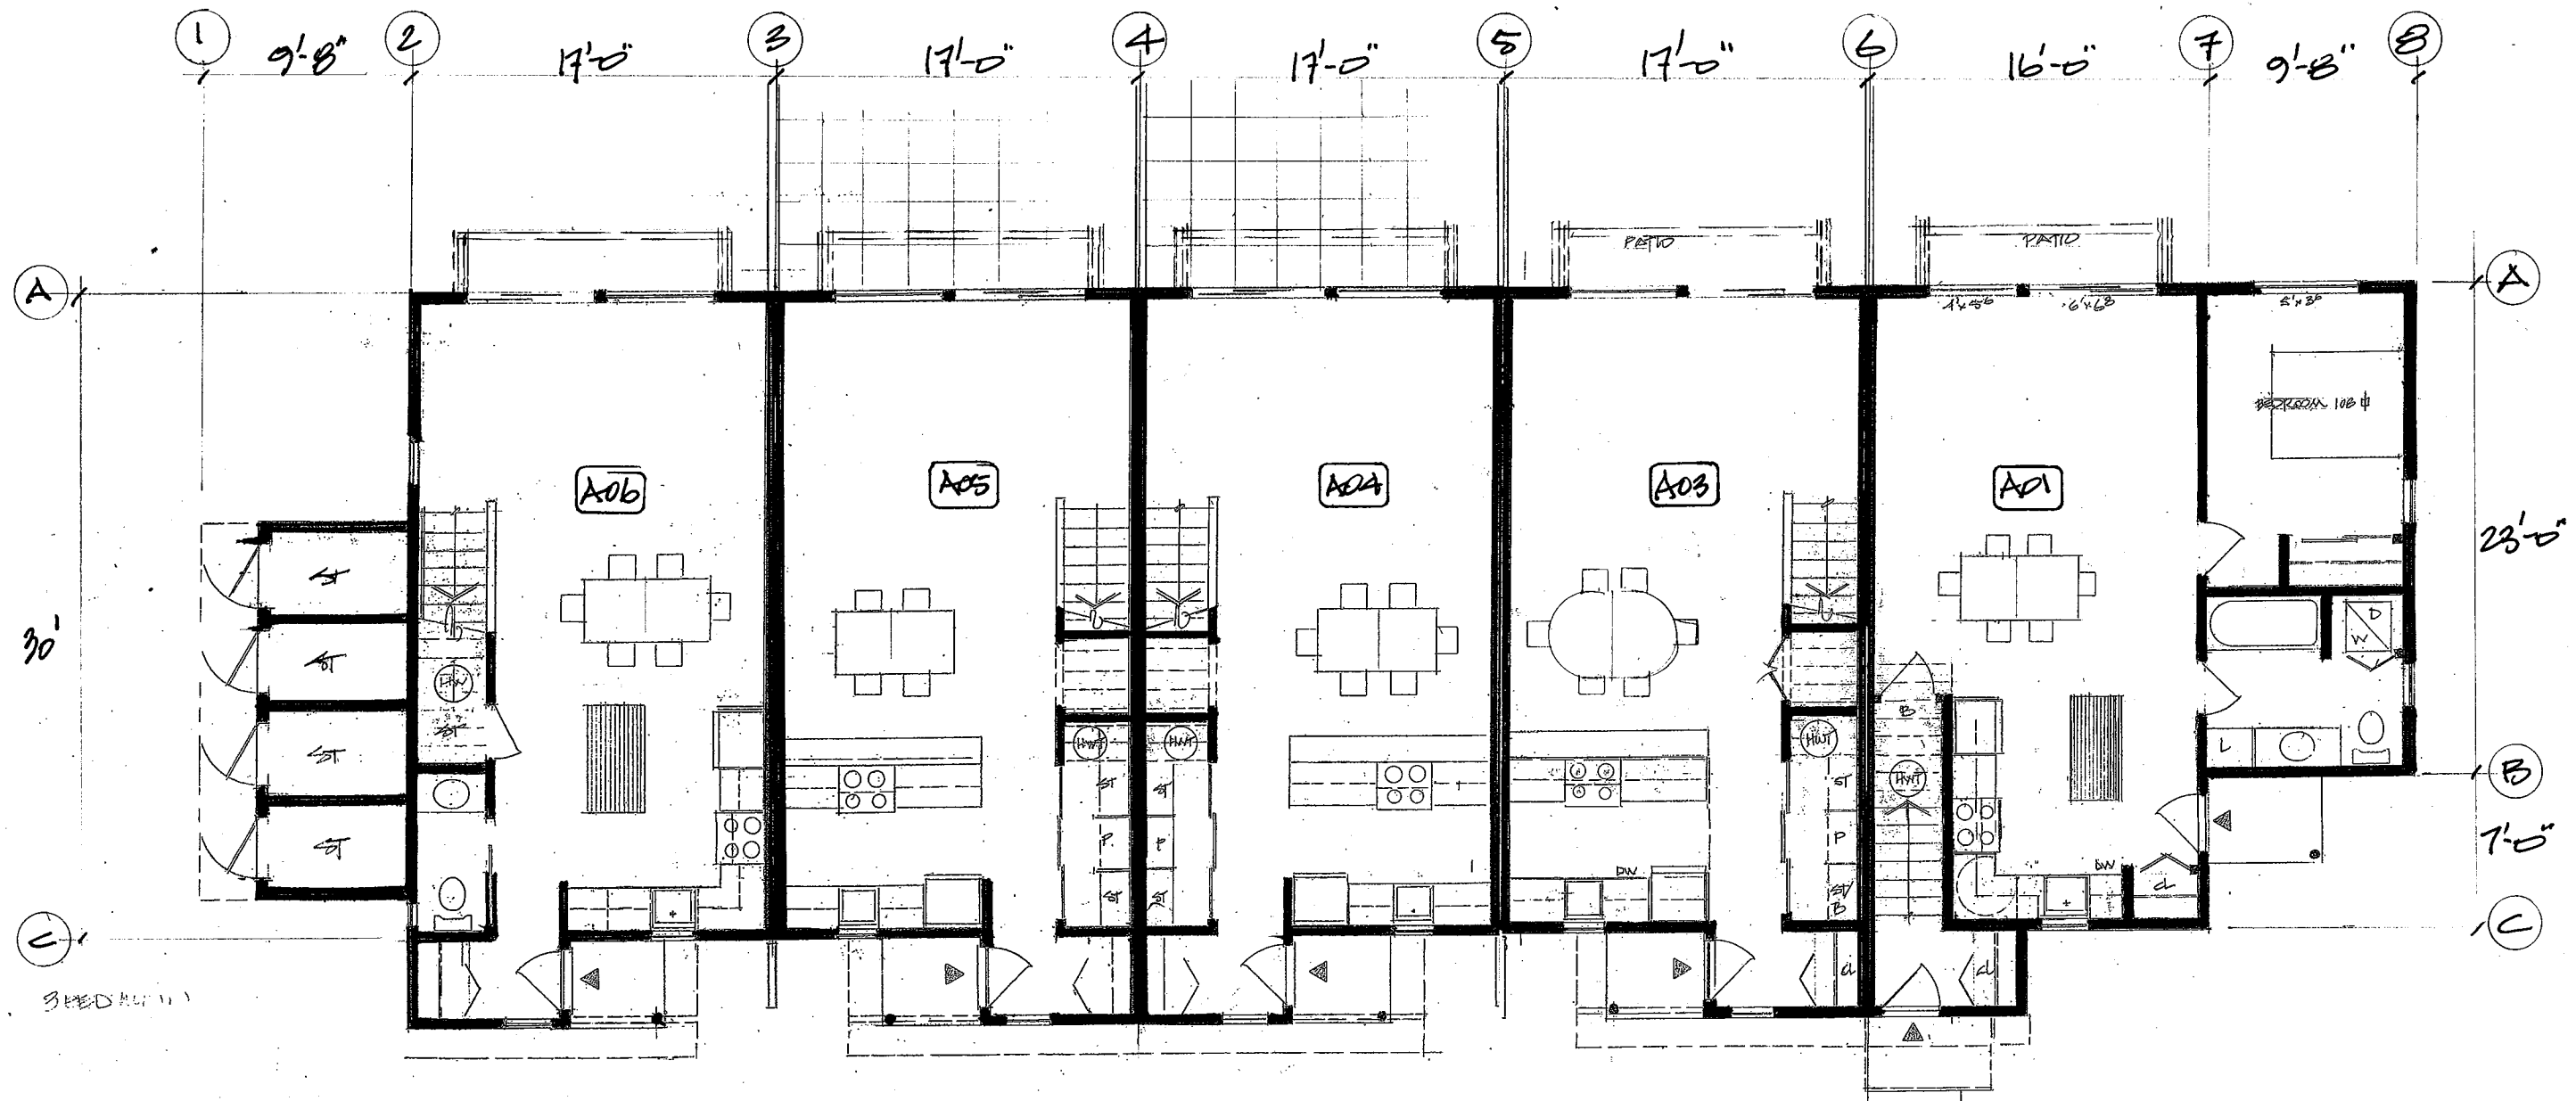

SUITE SCHEDULE


A01-1 bedroom	680 sq. ft.
A02-1 bedroom	688 sq. ft.
A03-2 bedroom	1010 sq. ft.
A04-2 bedroom	1010 sq. ft.
A05-2 bedroom	1010 sq. ft.
A06-3 bedroom	1120 sq. ft.

B01-1 bedroom	680 sq. ft.
B02-1 bedroom	688 sq. ft.
B03-2 bedroom	1010 sq. ft.
B04-2 bedroom	1010 sq. ft.
B05-2 bedroom	1010 sq. ft.

MAIN FLOOR A
 1/8" = 1'-0"

TOFINO HOUSING SHARP ROAD PROPOSAL

Leith Anderson Architecture

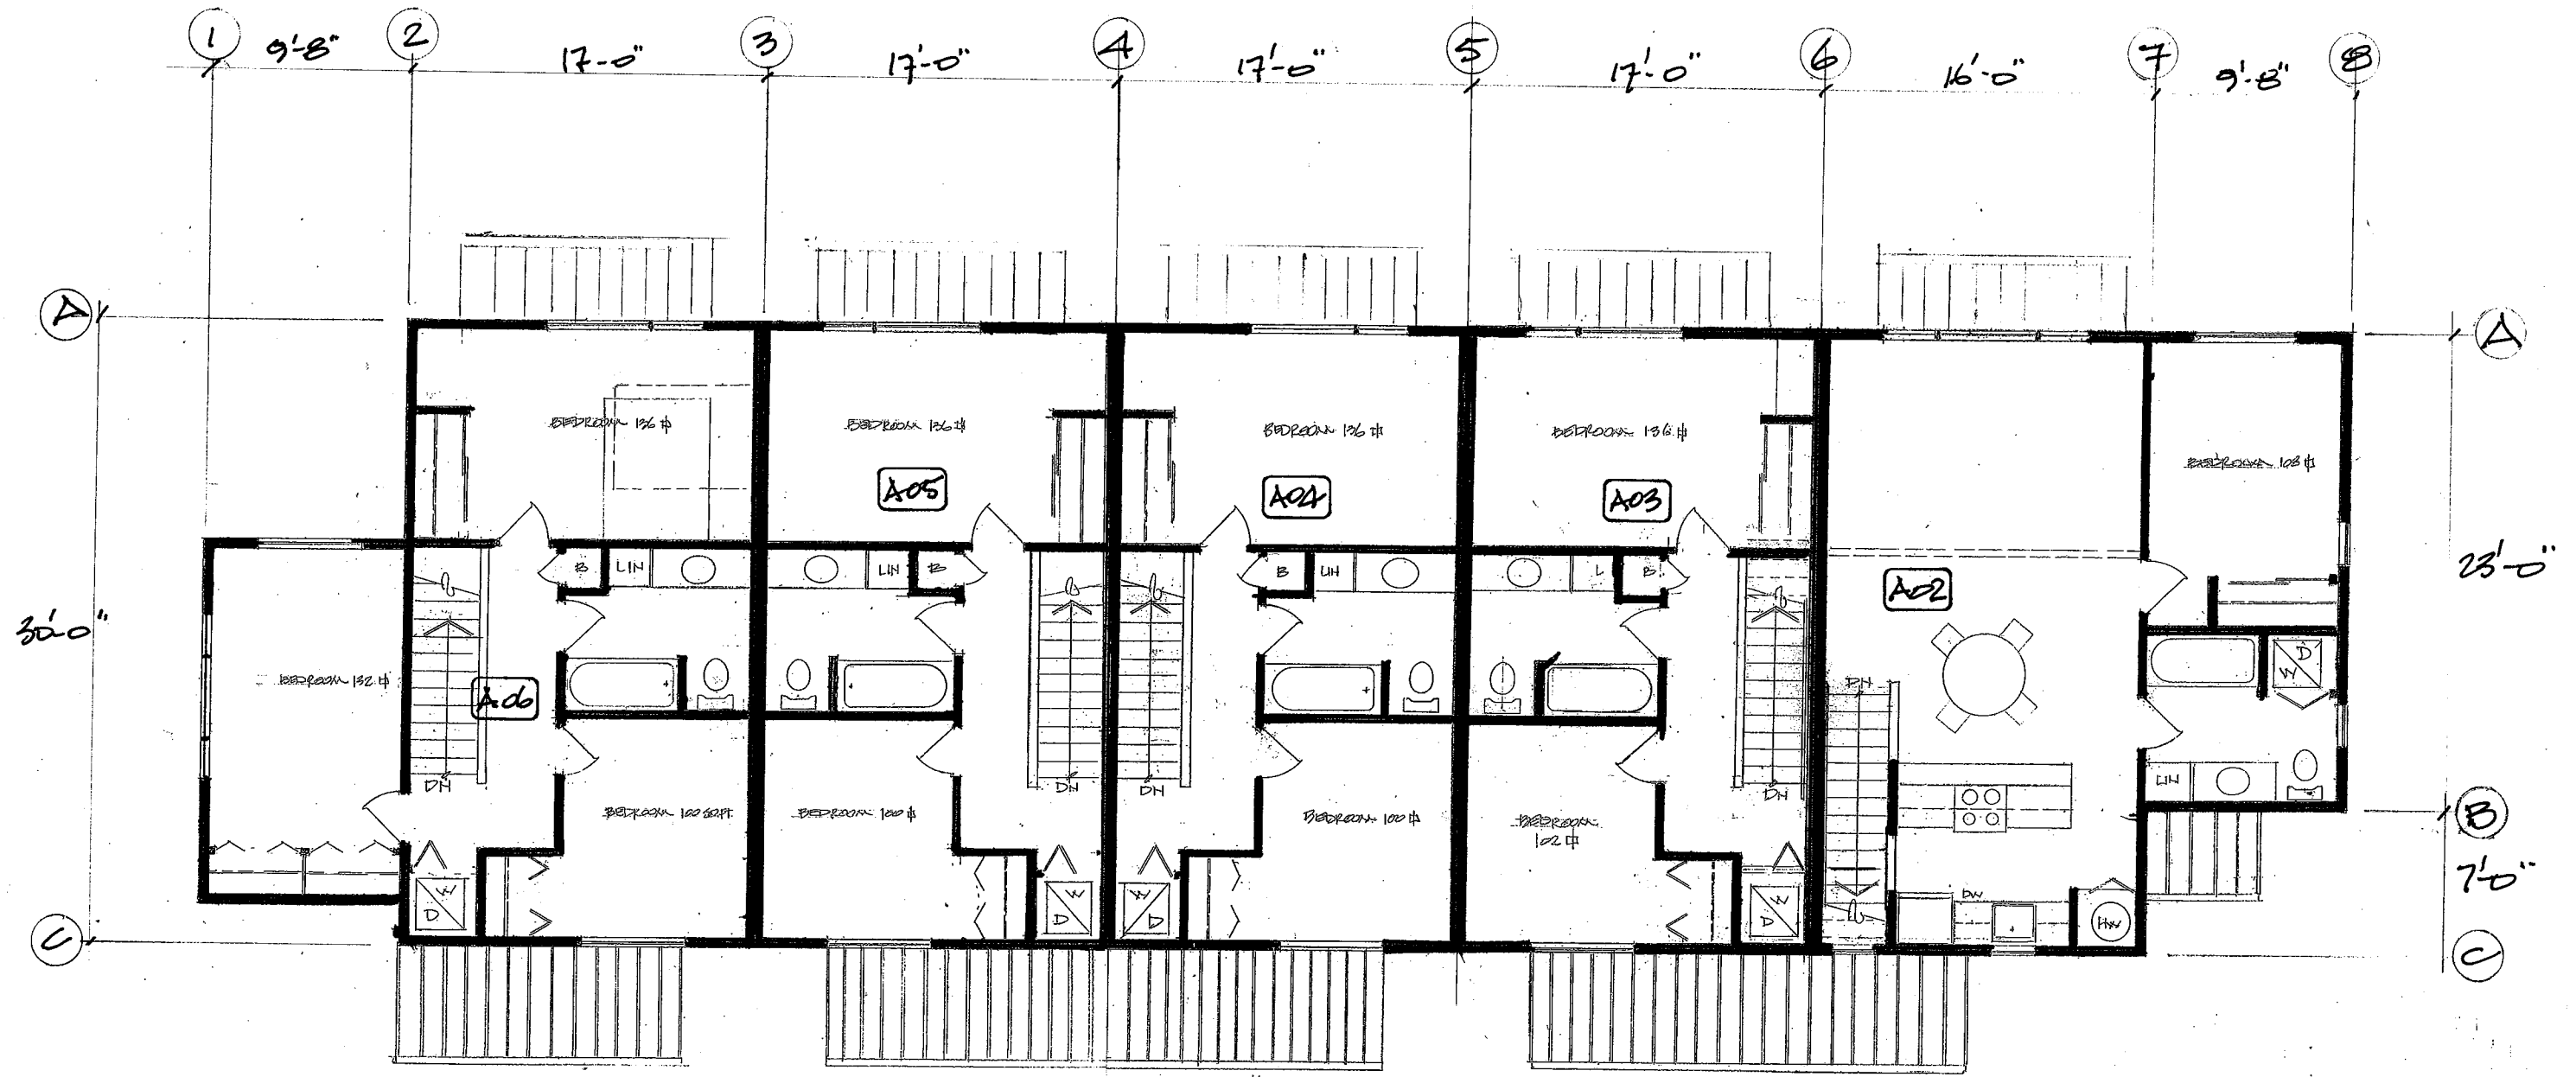


SUITE SCHEDULE

A01-1 bedroom	680 sq. ft.
A02-1 bedroom	688 sq. ft.
A03-2 bedroom	1010 sq. ft.
A04-2 bedroom	1010 sq. ft.
A05-2 bedroom	1010 sq. ft.
A06-3 bedroom	1120 sq. ft.

B01-1 bedroom	680 sq. ft.
B02-1 bedroom	688 sq. ft.
B03-2 bedroom	1010 sq. ft.
B04-2 bedroom	1010 sq. ft.
B05-2 bedroom	1010 sq. ft.


SECOND FLOOR A
8'-1'-0"

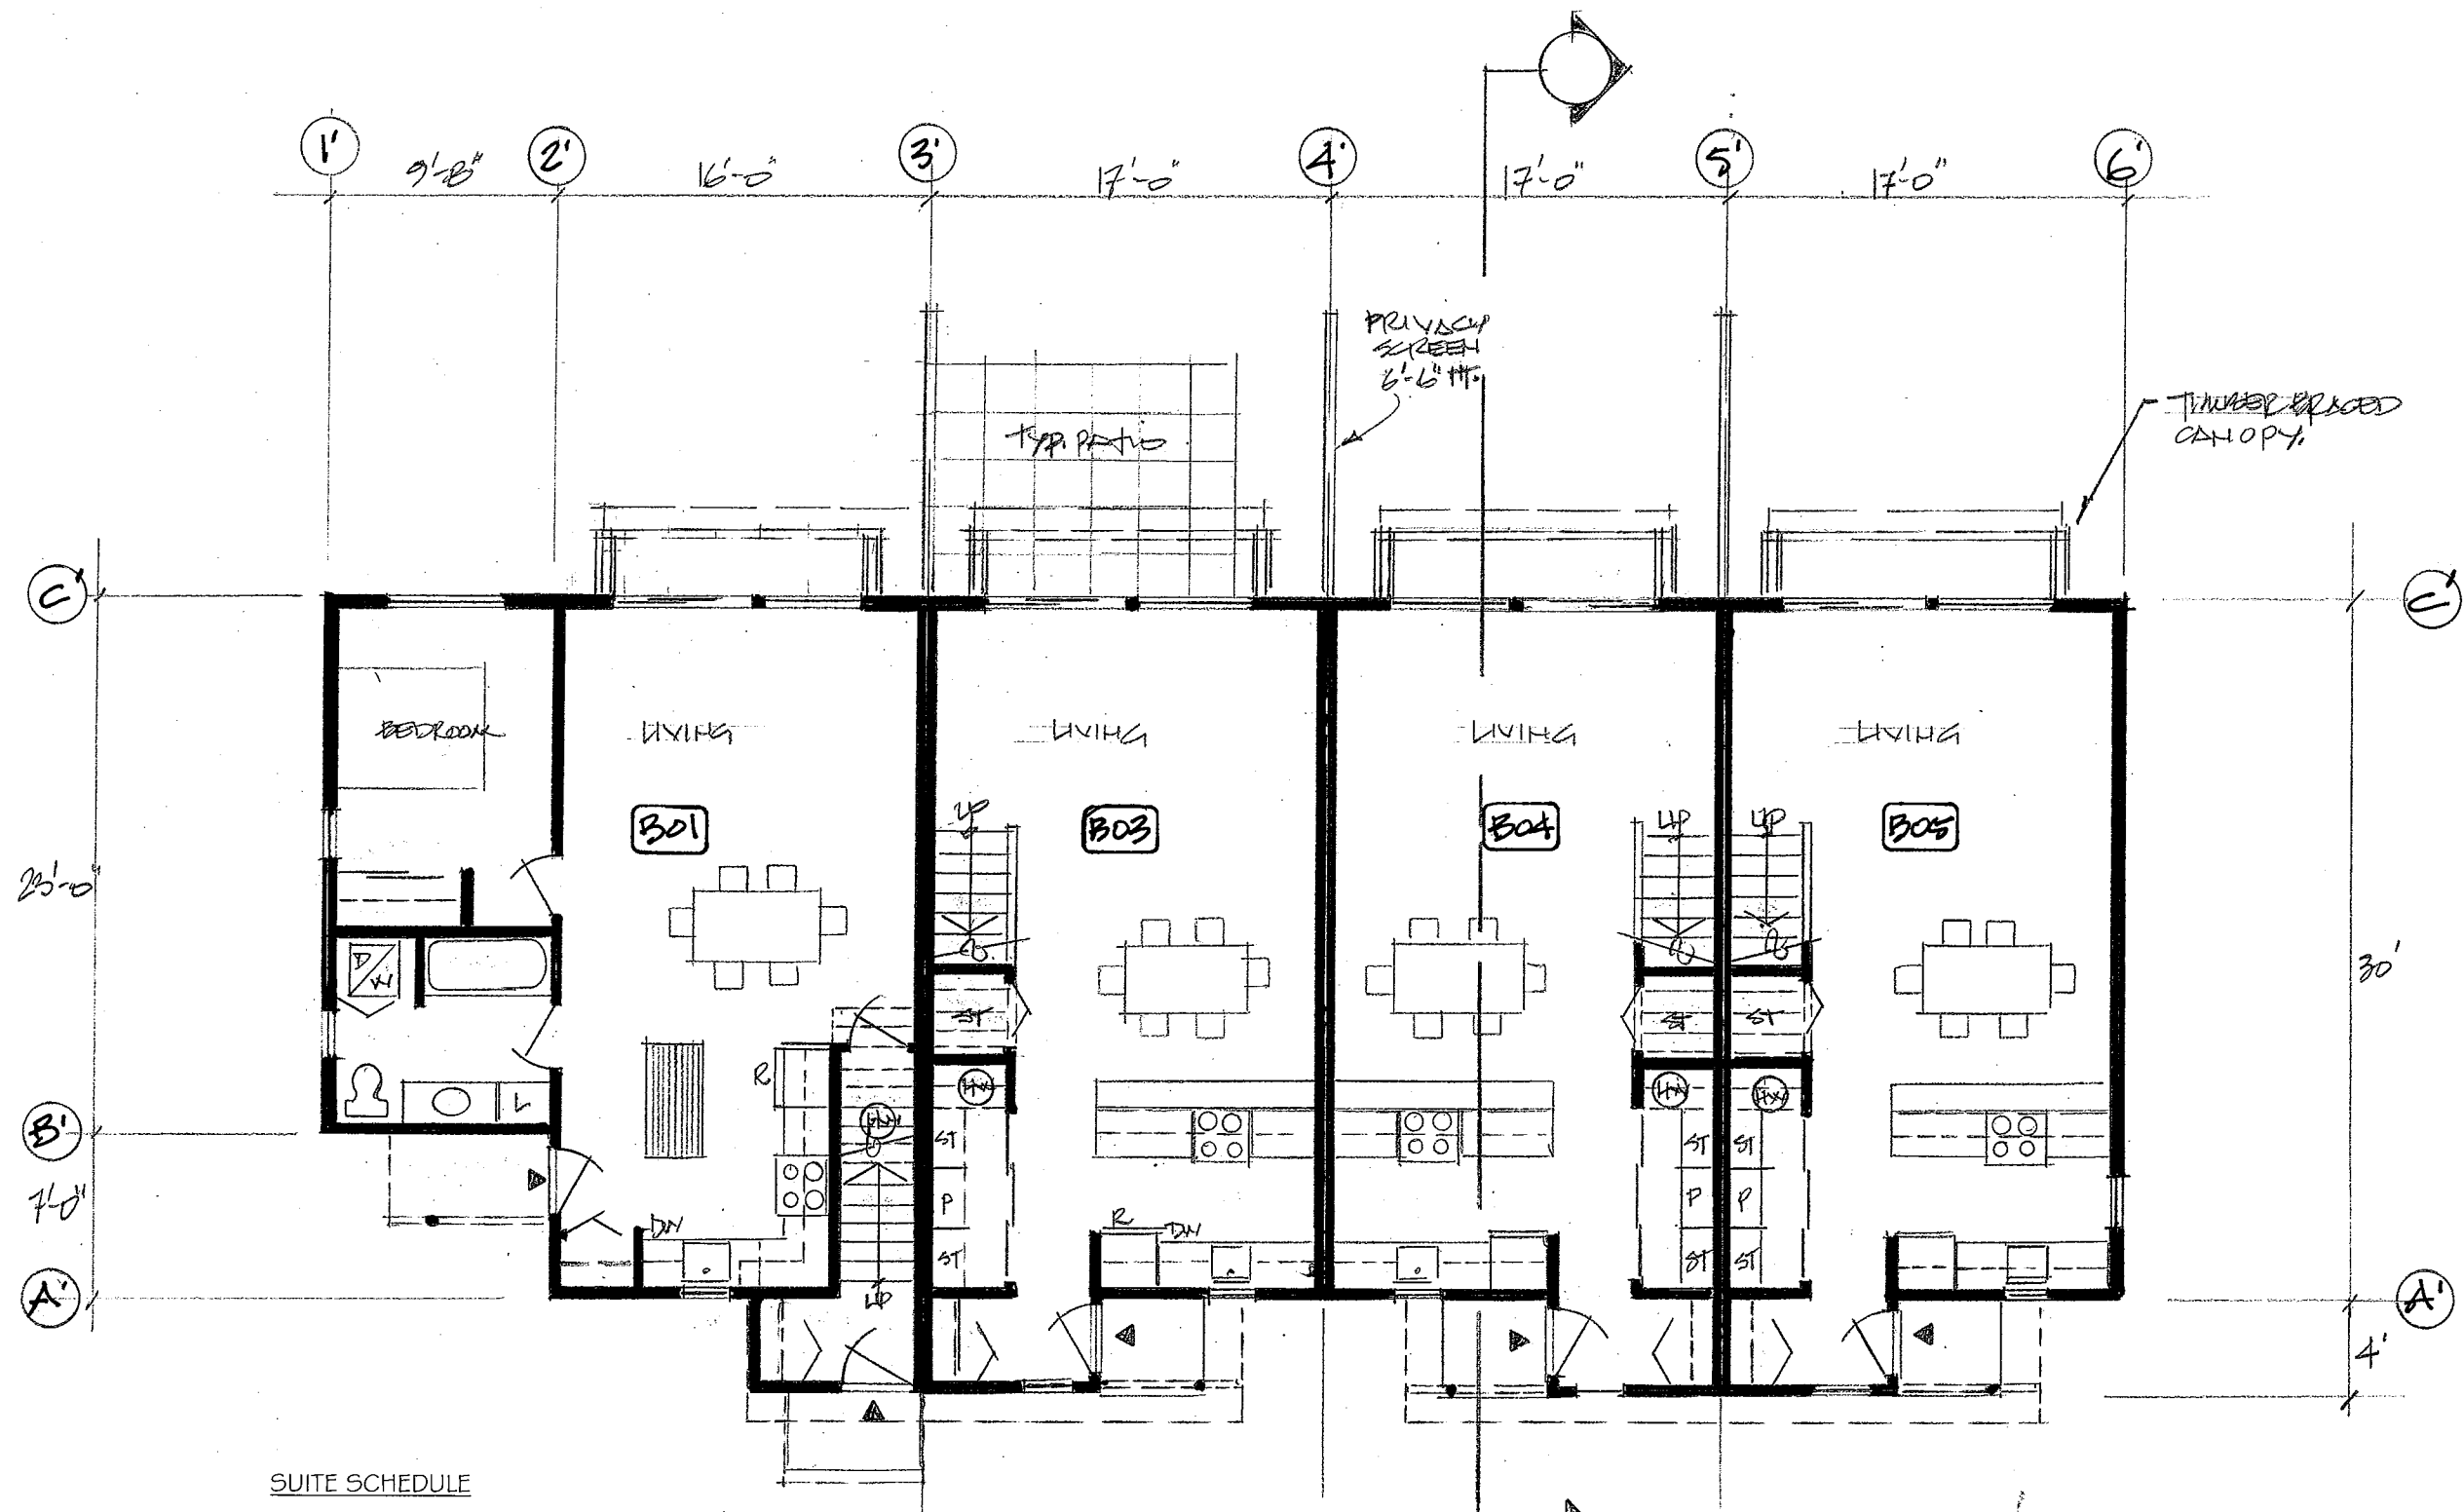

SUITE SCHEDULE

A01-1 bedroom	680 sq. ft.
A02-1 bedroom	688 sq. ft.
A03-2 bedroom	1010 sq. ft.
A04-2 bedroom	1010 sq. ft.
A05-2 bedroom	1010 sq. ft.
A06-3 bedroom	1120 sq. ft.
B01-1 bedroom	680 sq. ft.
B02-1 bedroom	688 sq. ft.
B03-2 bedroom	1010 sq. ft.
B04-2 bedroom	1010 sq. ft.
B05-2 bedroom	1010 sq. ft.

GROUND FLOOR PLAN B
18' x 110'

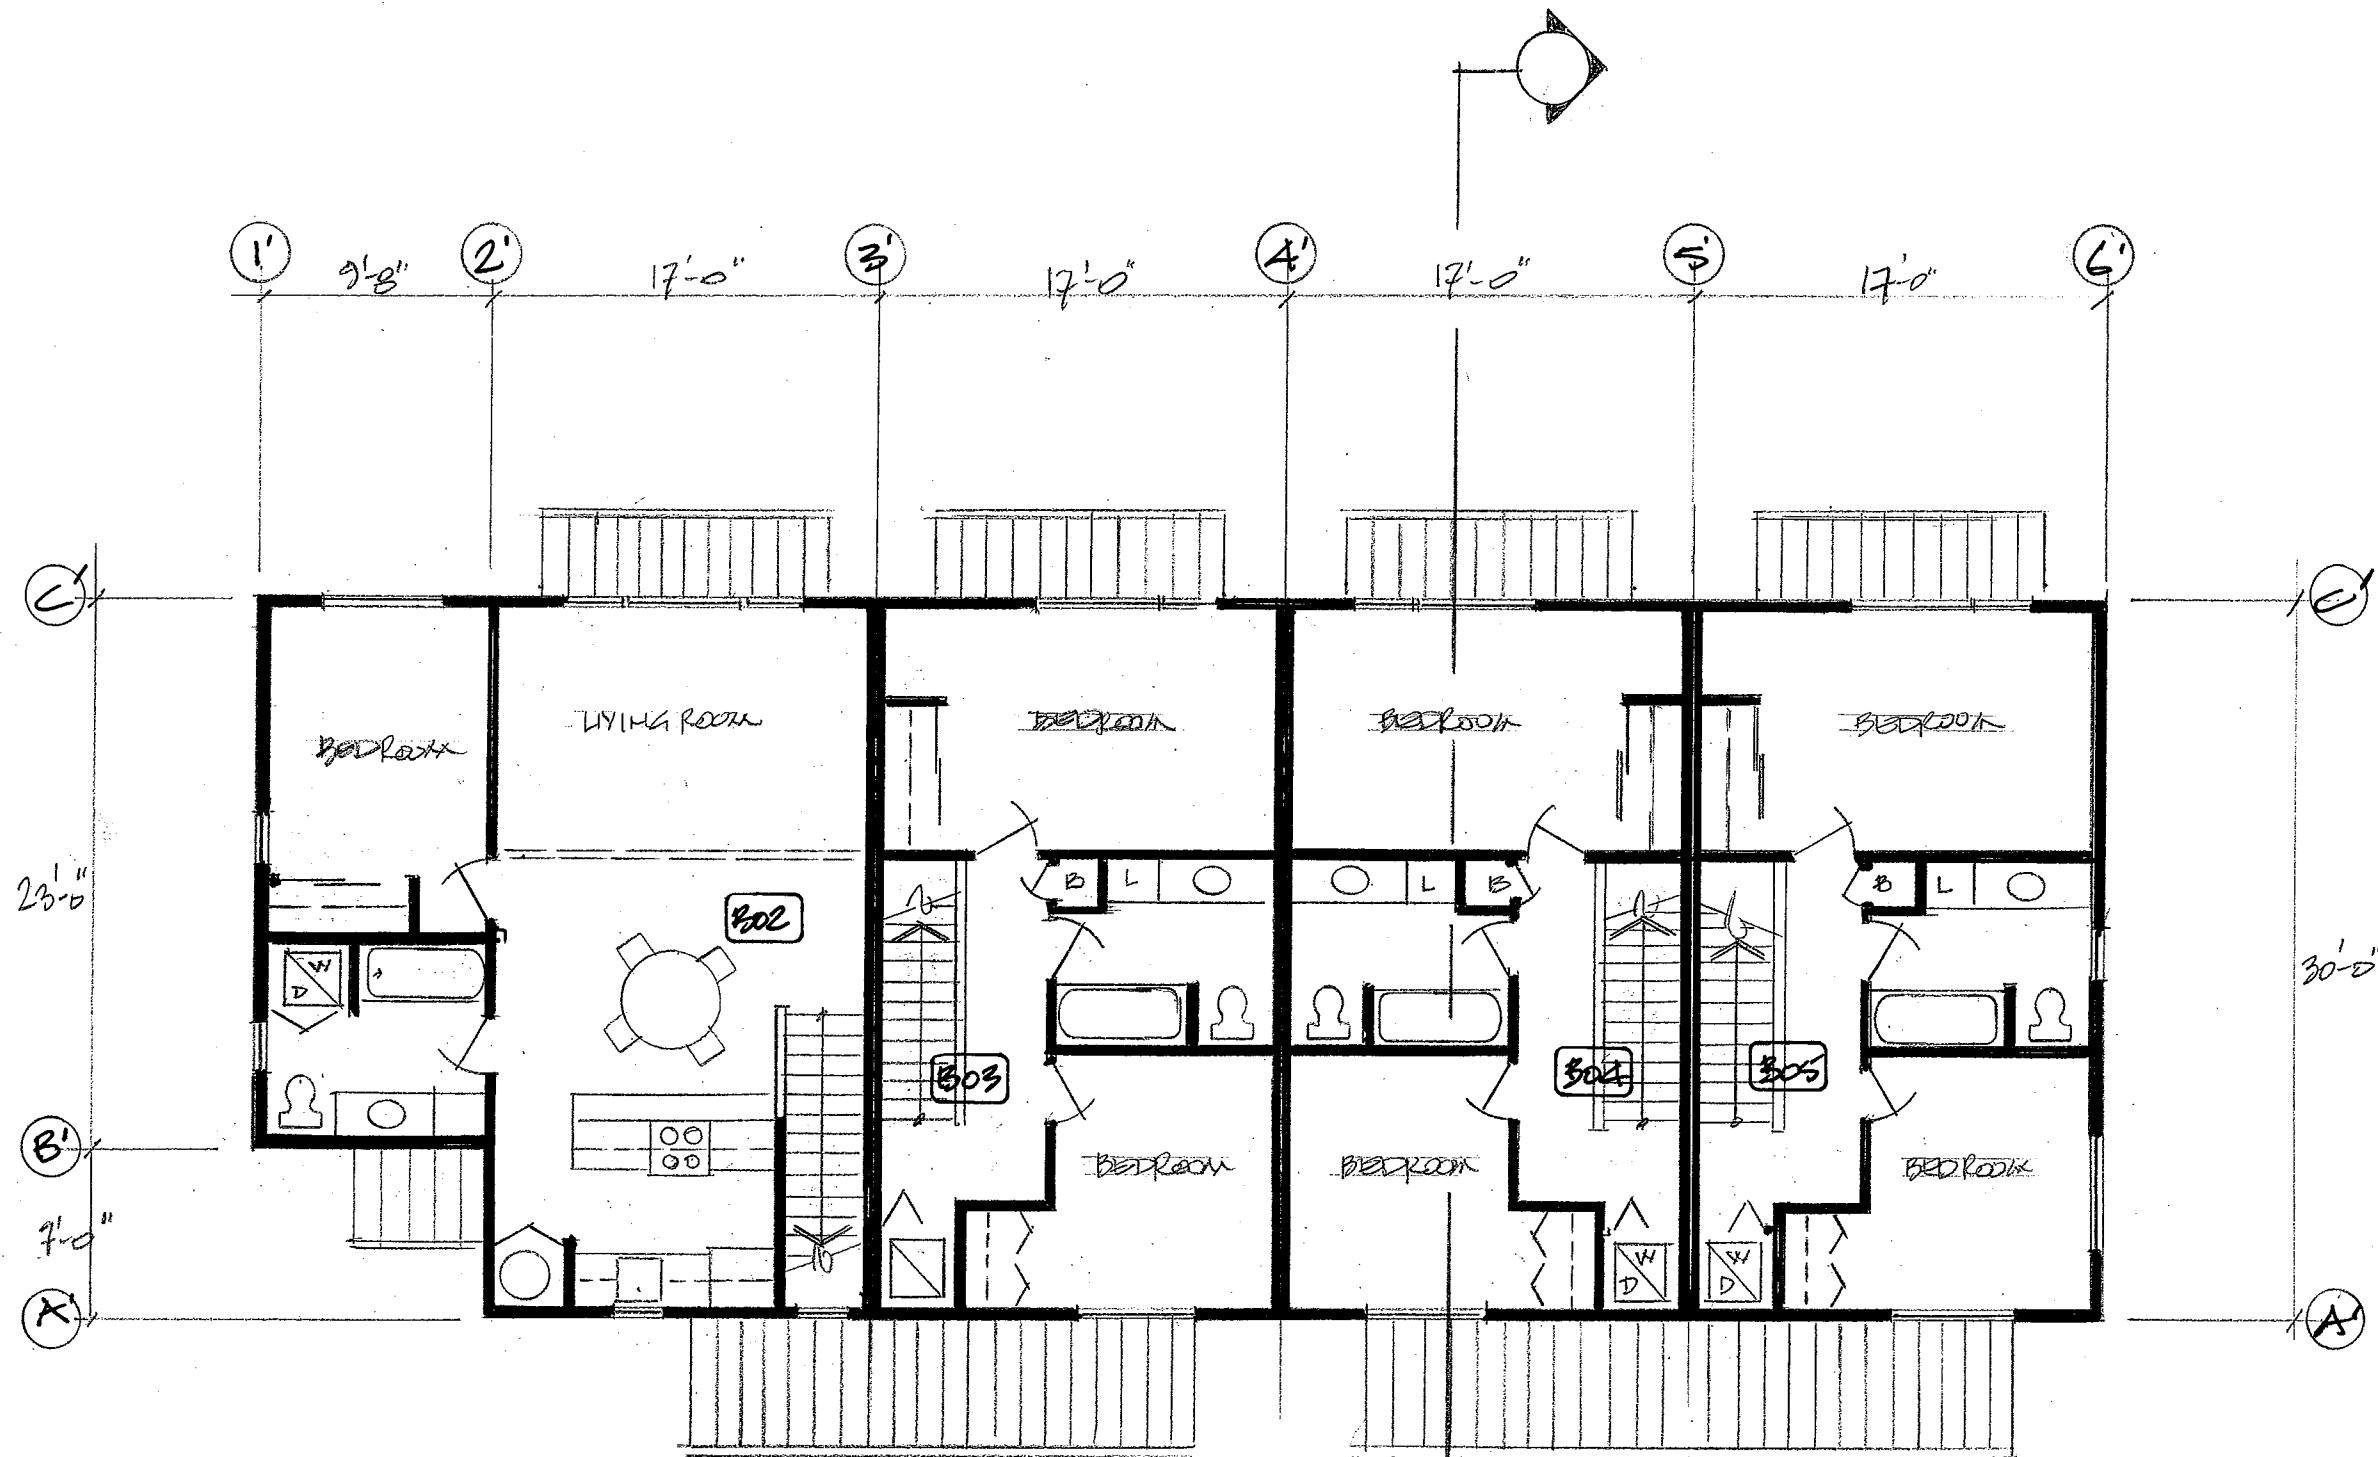

SUITE SCHEDULE


A01-1 bedroom	680 sq. ft.
A02-1 bedroom	688 sq. ft.
A03-2 bedroom	1010 sq. ft.
A04-2 bedroom	1010 sq. ft.
A05-2 bedroom	1010 sq. ft.
A06-3 bedroom	1120 sq. ft.

B01-1 bedroom	680 sq. ft.
B02-1 bedroom	688 sq. ft.
B03-2 bedroom	1010 sq. ft.
B04-2 bedroom	1010 sq. ft.
B05-2 bedroom	1010 sq. ft.

SECOND FLOOR B
1/8" = 1'-0"


TOFINO HOUSING SHARP ROAD PROPOSAL

Leith Anderson Architecture

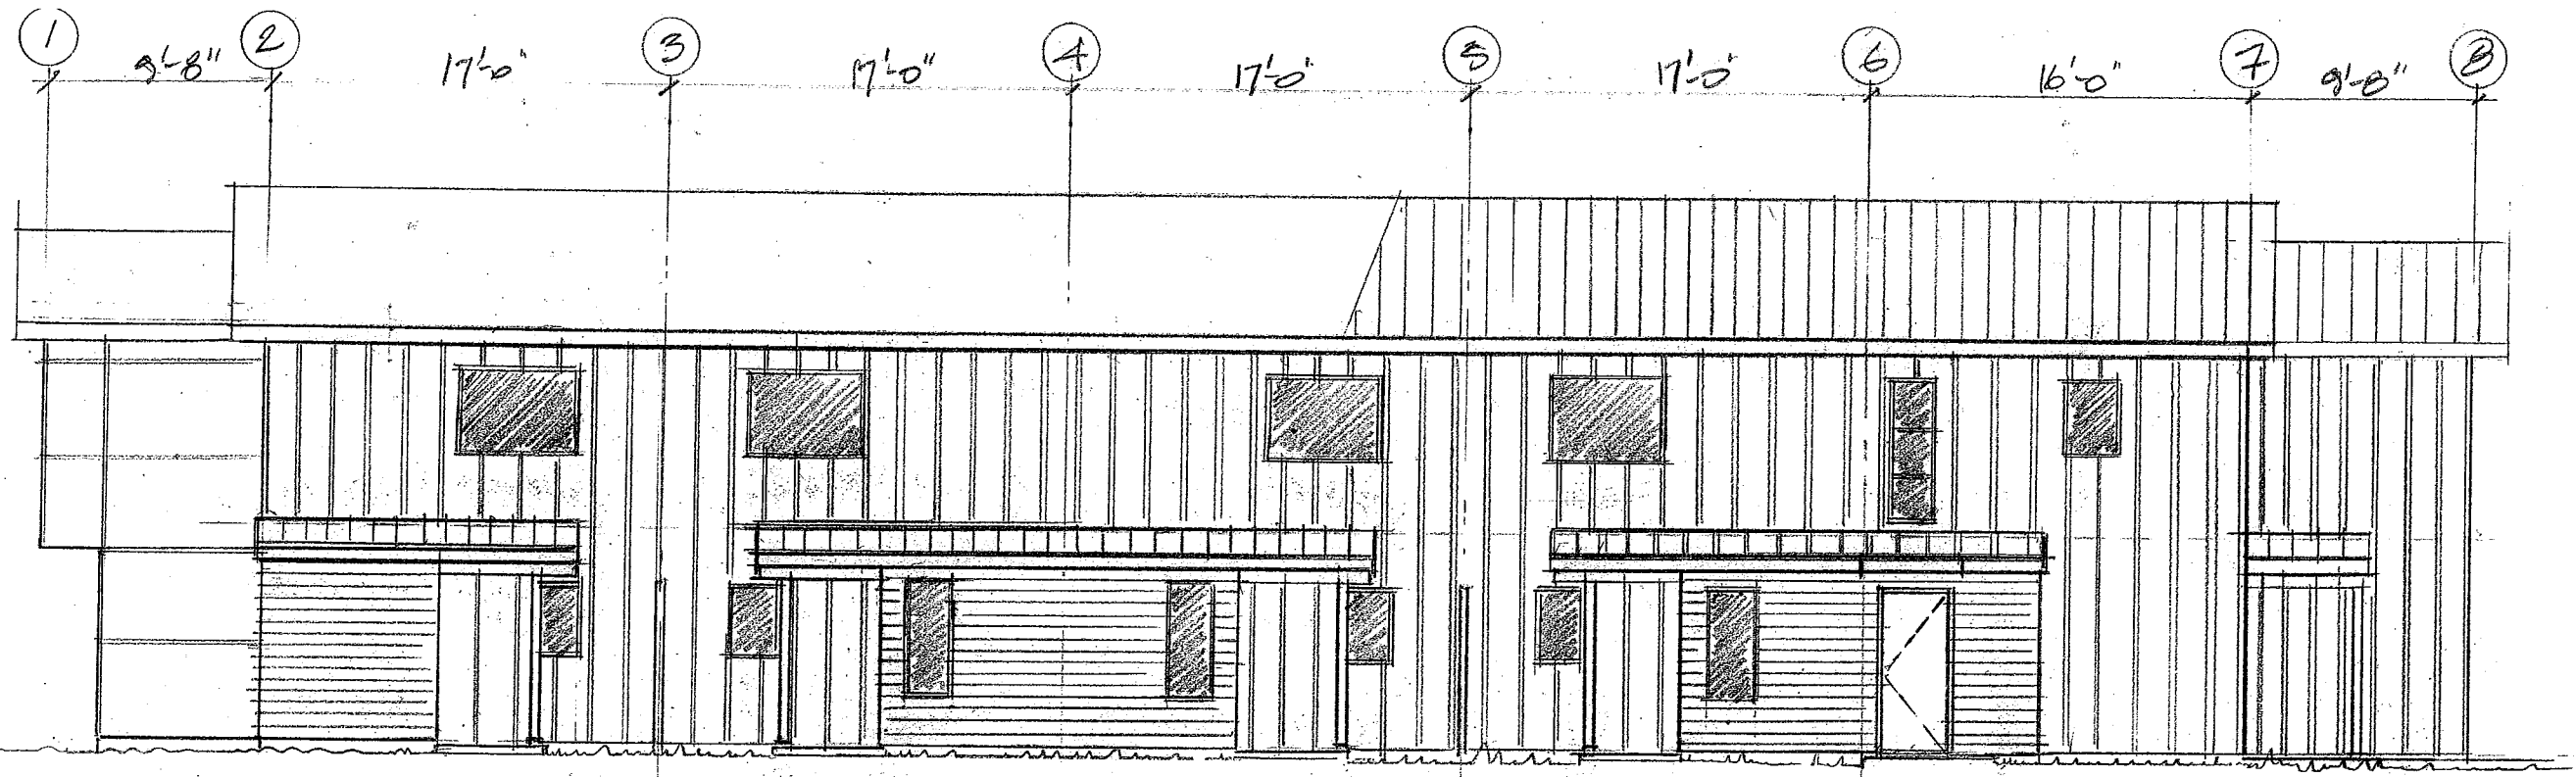


EAST ELEVATION A


SCALE 3/8" = 1'-0"

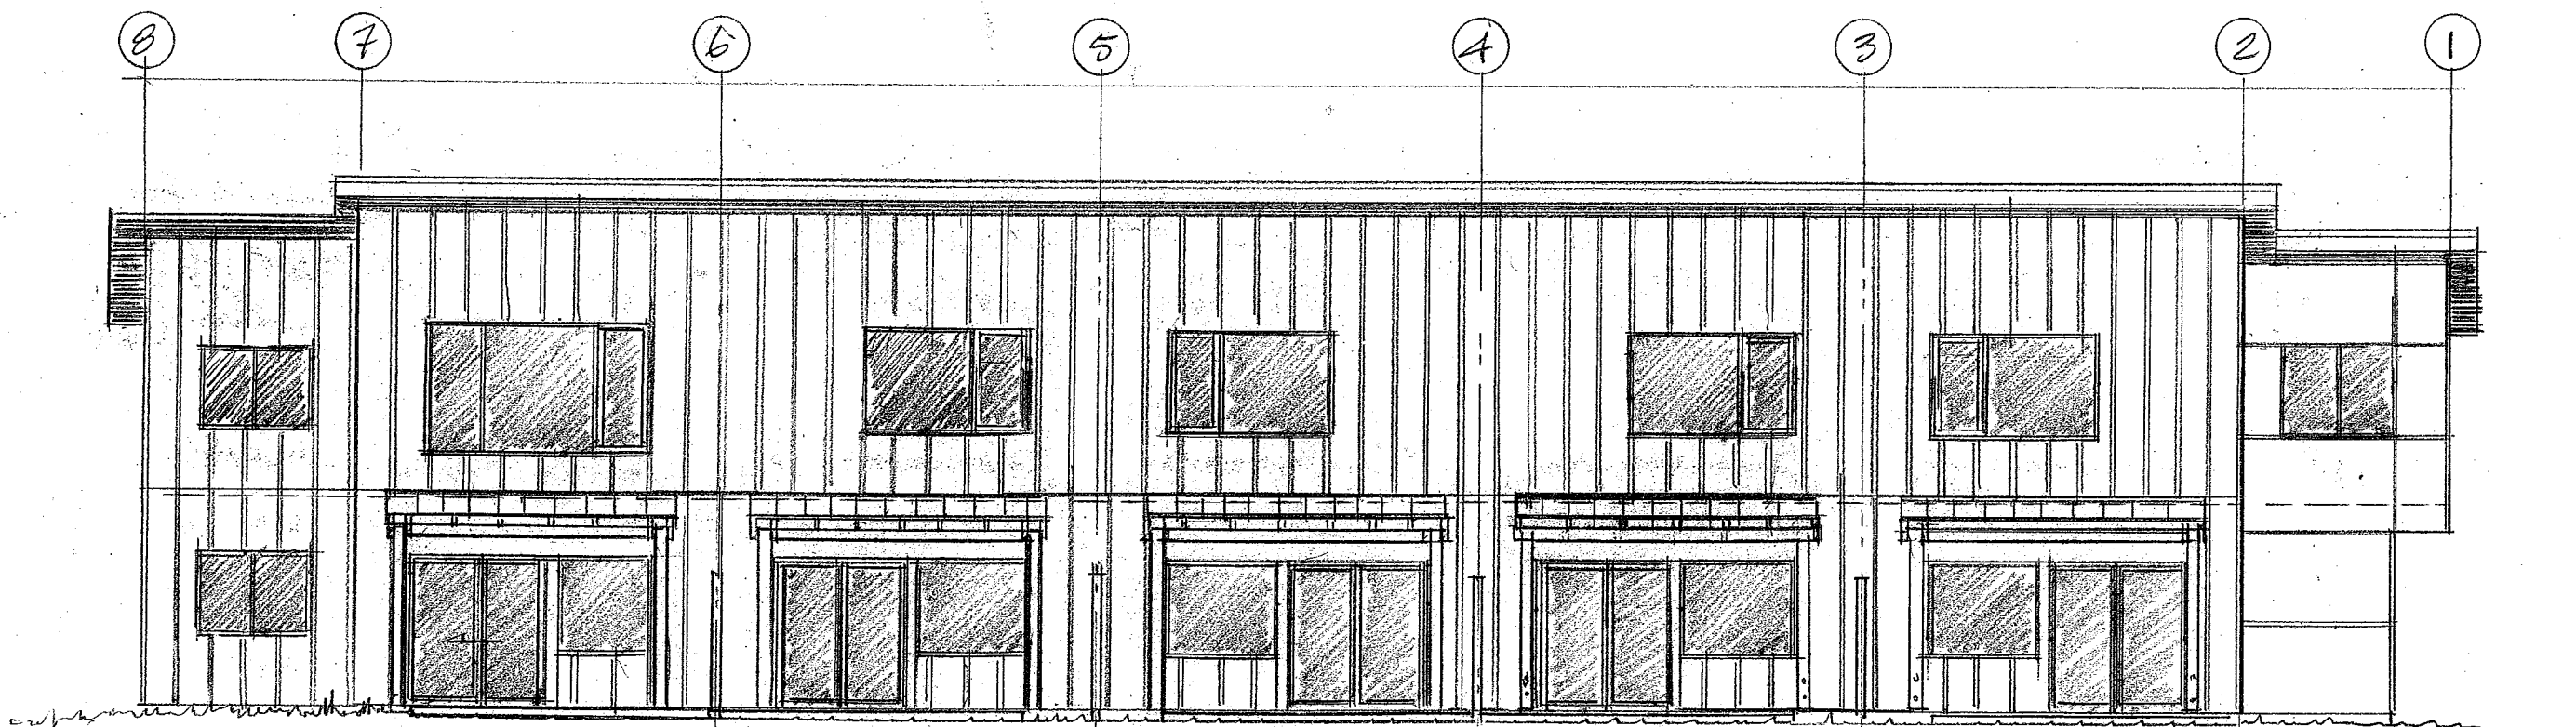

WEST ELEVATION A

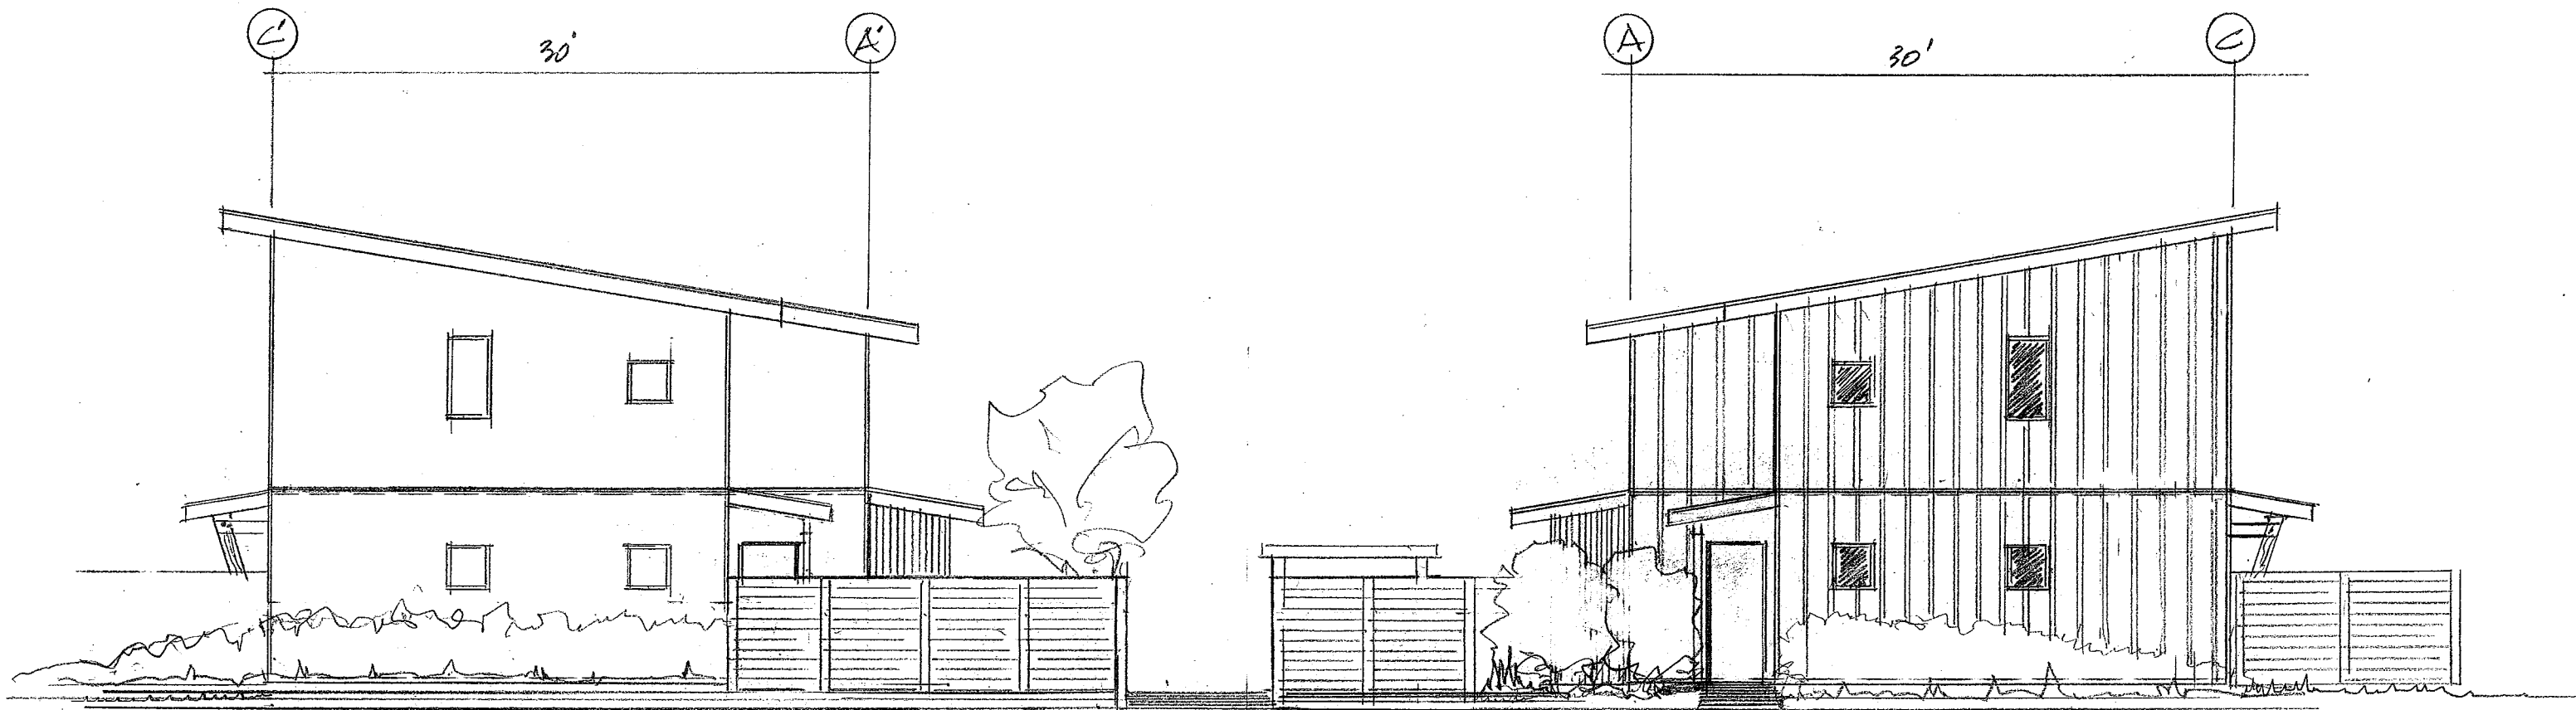

SHARP ROAD ELEVATION (NORTH)

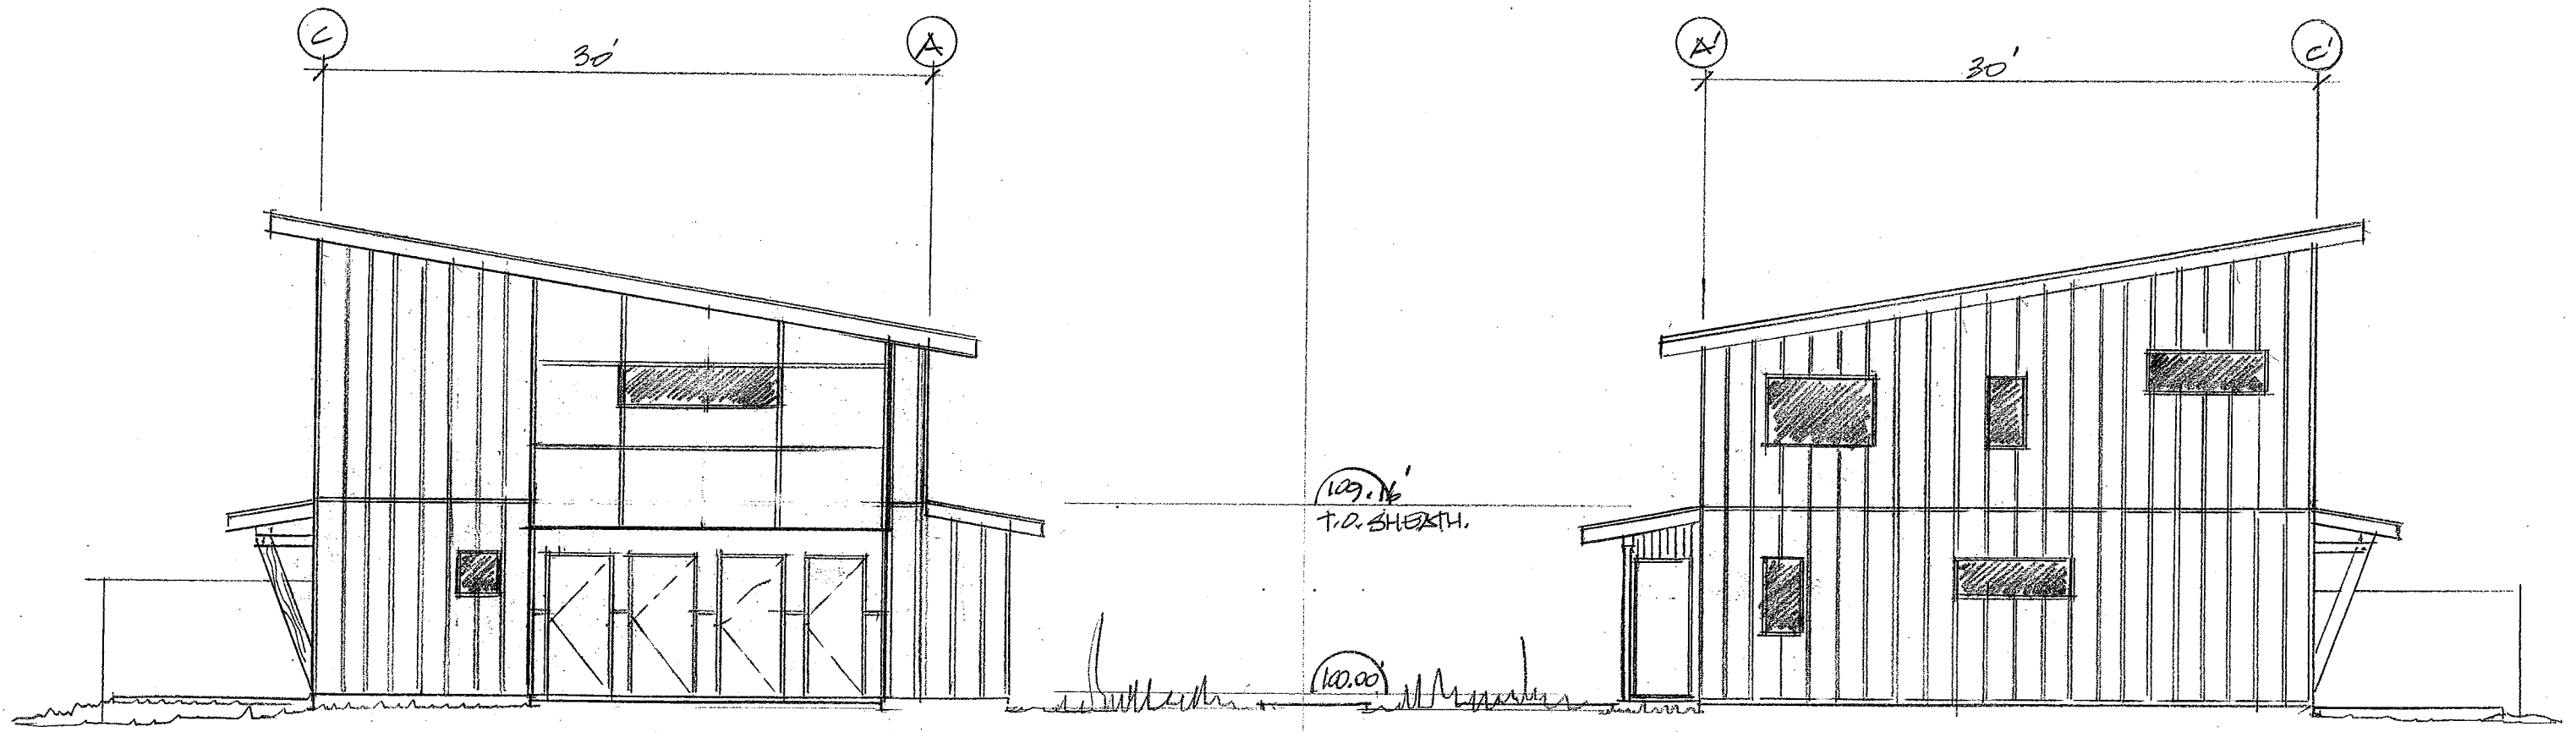

SOUTH ELEVATION

