



CHRISTOPHE VAISSADE
BUILDING DESIGNER
T: 604.614.6627
E: chris@cvdesigns.ca
WWW.CVDESIGNS.CA

© COPYRIGHT, ALL DESIGNS AND THE MODIFIED LIKENESSES THEREOF ARE THE SOLE PROPERTY OF CHRISTOPHE VAISSADE DESIGNS INC. AND MAY NOT BE USED WHOLLY OR IN PART WITHOUT LICENCE BEING PURCHASED. COPYRIGHT INFRINGEMENT INCLUDES IDEAS, GAINED AND CONVERSION THEREOF INTO ANY MATERIAL FORM CANADA COPYRIGHT ACT R.S.C. 1970.

REV.	DATE	REMARKS

CLIENT :	PROJECT :	CONTENT :
----------	-----------	-----------

DATE :	
SCALE :	
PROJECT No. :	
SHEET No. :	REVISION :



CHRISTOPHE VAISSADE
BUILDING DESIGNER

T: 604.614.6627
E: chris@cvdesigns.ca

WWW.CVDESIGNS.CA

© COPYRIGHT, ALL DESIGNS AND THE
MODIFIED LIKENESSES THEREOF ARE
THE SOLE PROPERTY OF
CHRISTOPHE VAISSADE DESIGNS INC.
AND MAY NOT BE USED WHOLLY OR IN
PART WITHOUT LICENCE BEING PURCHASED.
COPYRIGHT INFRINGEMENT INCLUDES
IDEAS, GAINED AND CONVERSION
THEREOF INTO ANY MATERIAL FORM.
CANADA COPYRIGHT ACT R.S.C. 1970.

REV.	DATE	REMARKS

CLIENT :	PROJECT :	CONTENT :


DATE :	
SCALE :	
PROJECT No. :	
SHEET No. :	REVISION :

BASEMENT FLOOR PLAN

FLOOR AREA : 2,061 S.F.
GARAGE FLOOR AREA : 766 S.F.

NOTE: RADIANT IN-FLOOR HEATING
CW/ HEAT RECOVERY VENTILATOR

NOTE: INSULATE HOT WATER TANK AND HOT WATER PIPES.
NOTE: DUAL FLUSH TOILETS

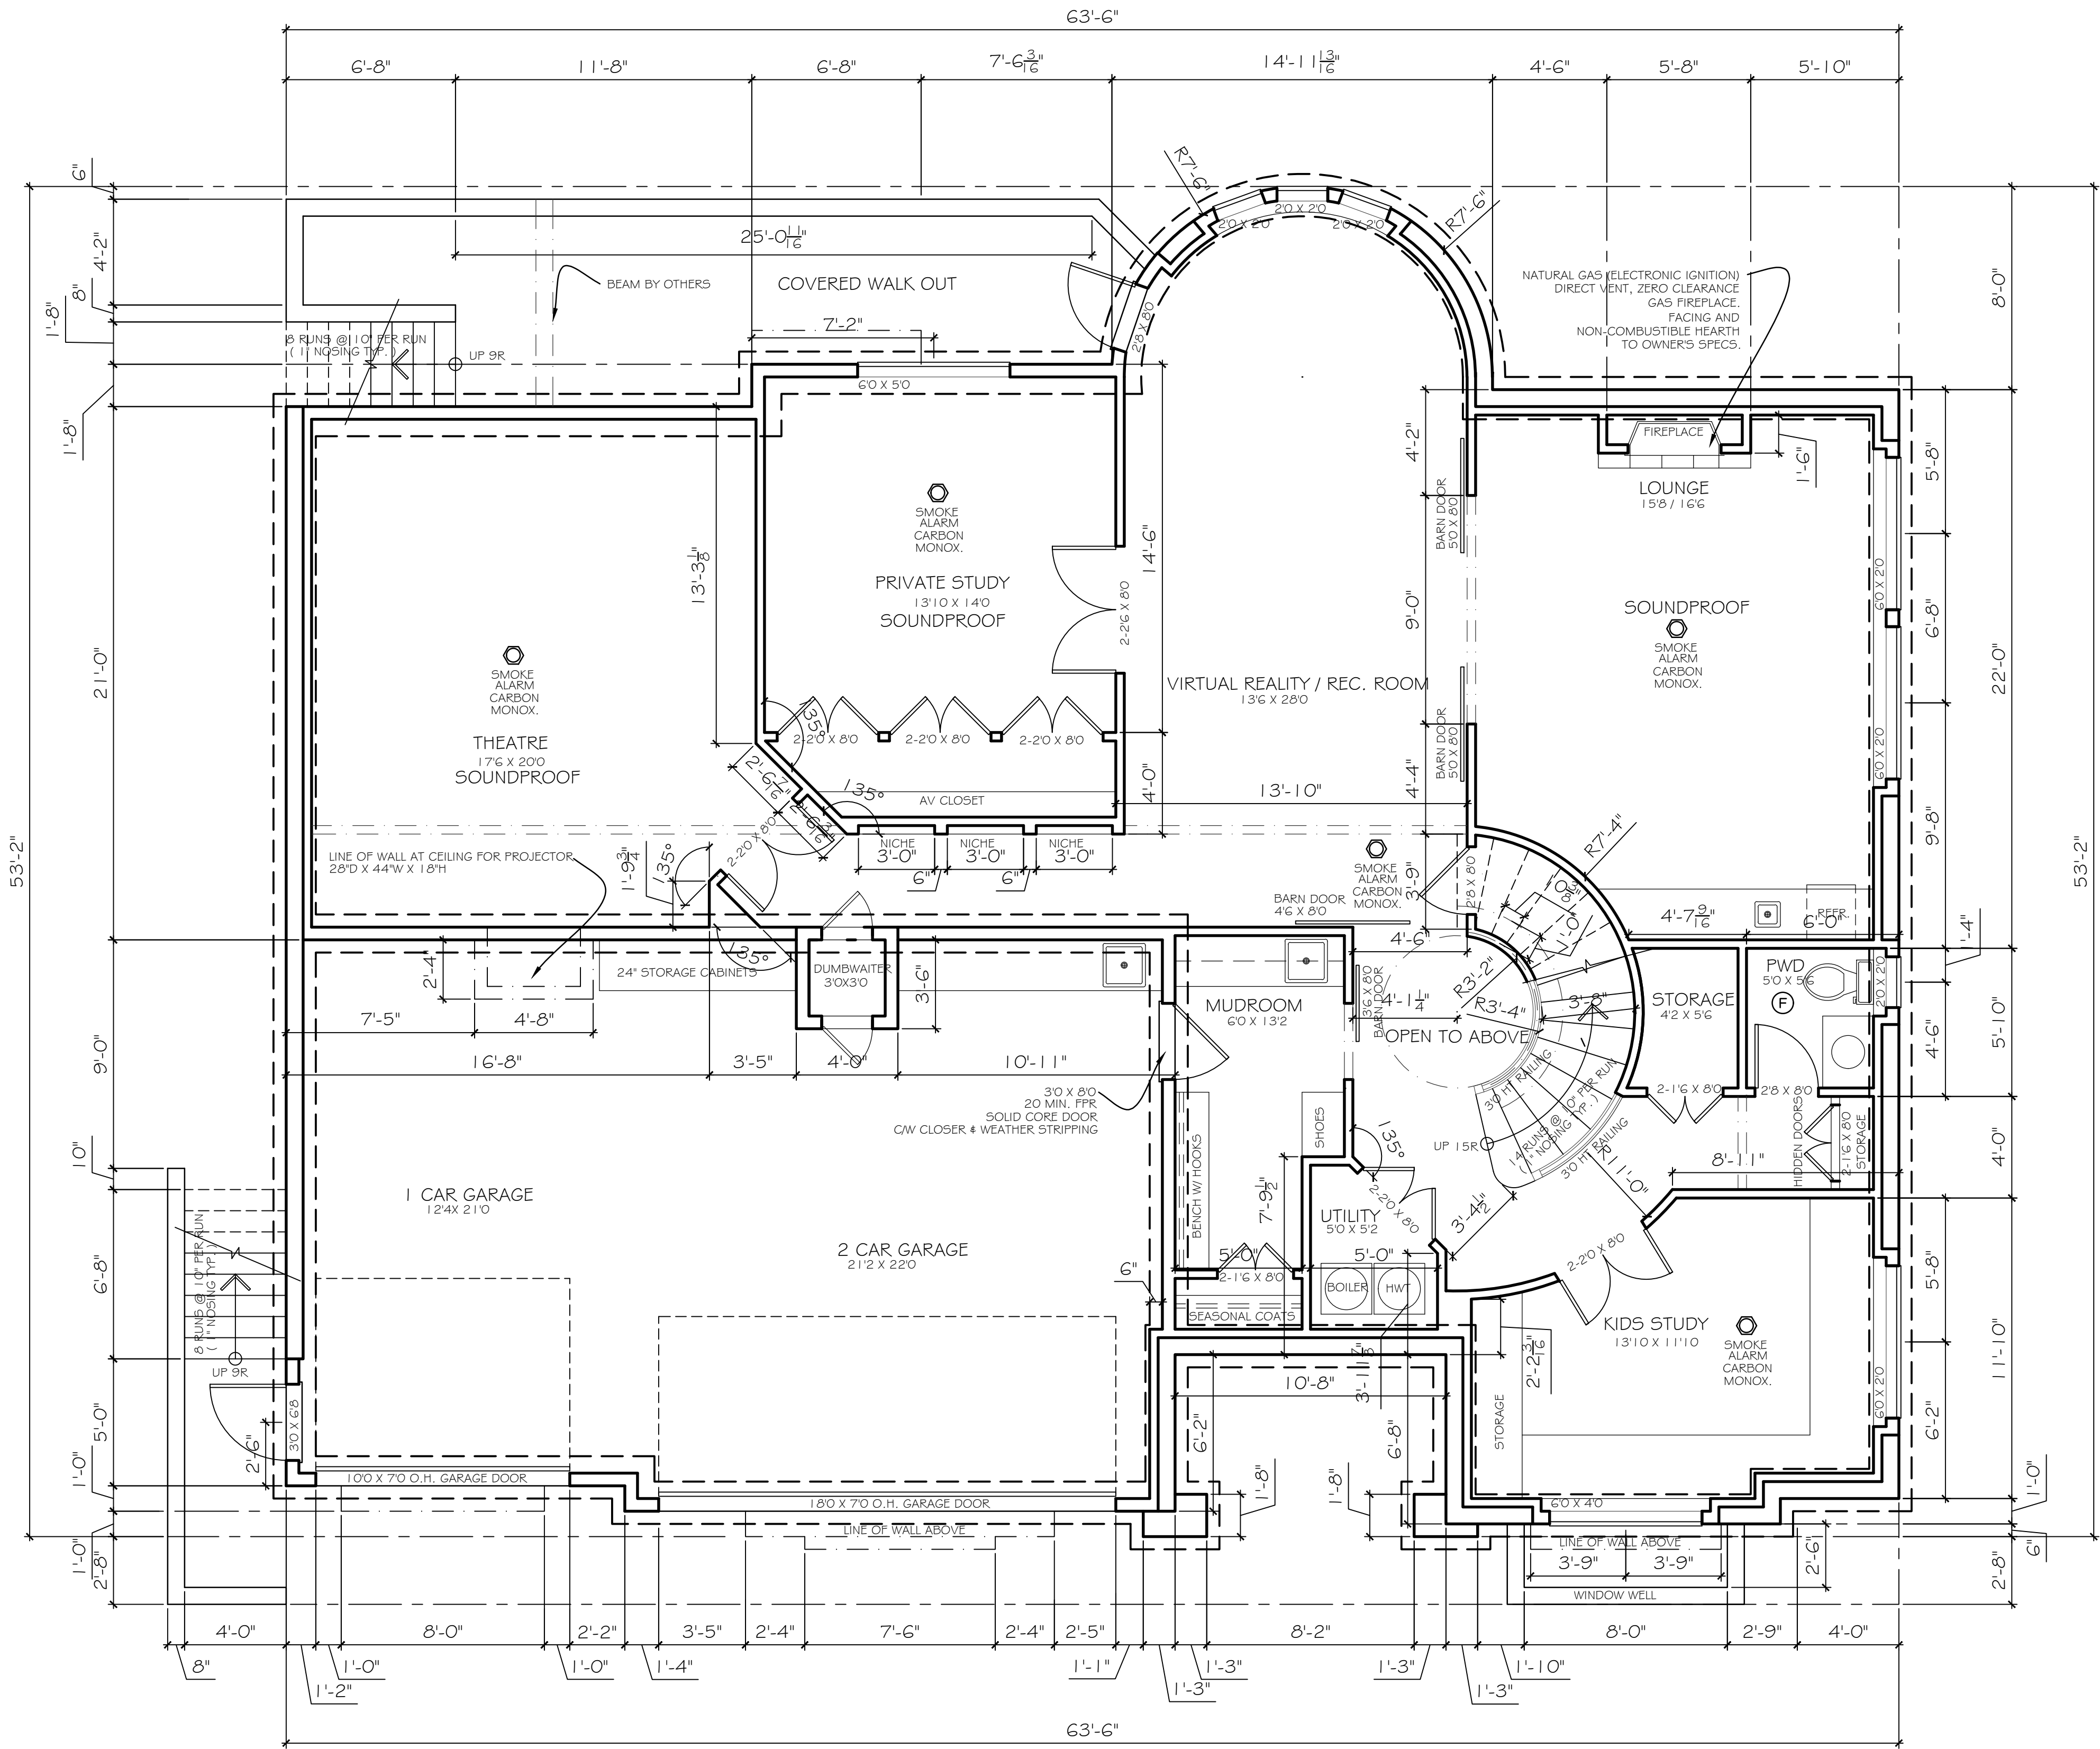



CHRISTOPHE VAISSADE
BUILDING DESIGNER

T: 604.614.6627
E: chris@cvdesigns.ca

WWW.CVDESIGNS.CA

© COPYRIGHT, ALL DESIGNS AND THE MODIFIED LIKENESSES THEREOF ARE THE SOLE PROPERTY OF CHRISTOPHE VAISSADE DESIGN INC. AND MAY NOT BE USED WHOLLY OR IN PART WITHOUT LICENCE BEING PURCHASED. COPYRIGHT INFRINGEMENT INCLUDES IDEAS, GAINED AND CONVERSION THEREOF INTO ANY MATERIAL FORM CANADA COPYRIGHT ACT R.S.C. 1970.

REV.	DATE	REMARKS

CLIENT :	PROJECT :	CONTENT :


DATE :	
SCALE :	
PROJECT No. :	
SHEET No. :	REVISION :

MAIN FLOOR PLAN

FLOOR AREA : 2,849 S.F.

NOTE: RADIANT IN-FLOOR HEATING
C/W HEAT RECOVERY VENTILATOR

NOTE: INSULATE HOT WATER TANK AND HOT WATER PIPES.
NOTE: DUAL FLUSH TOILETS

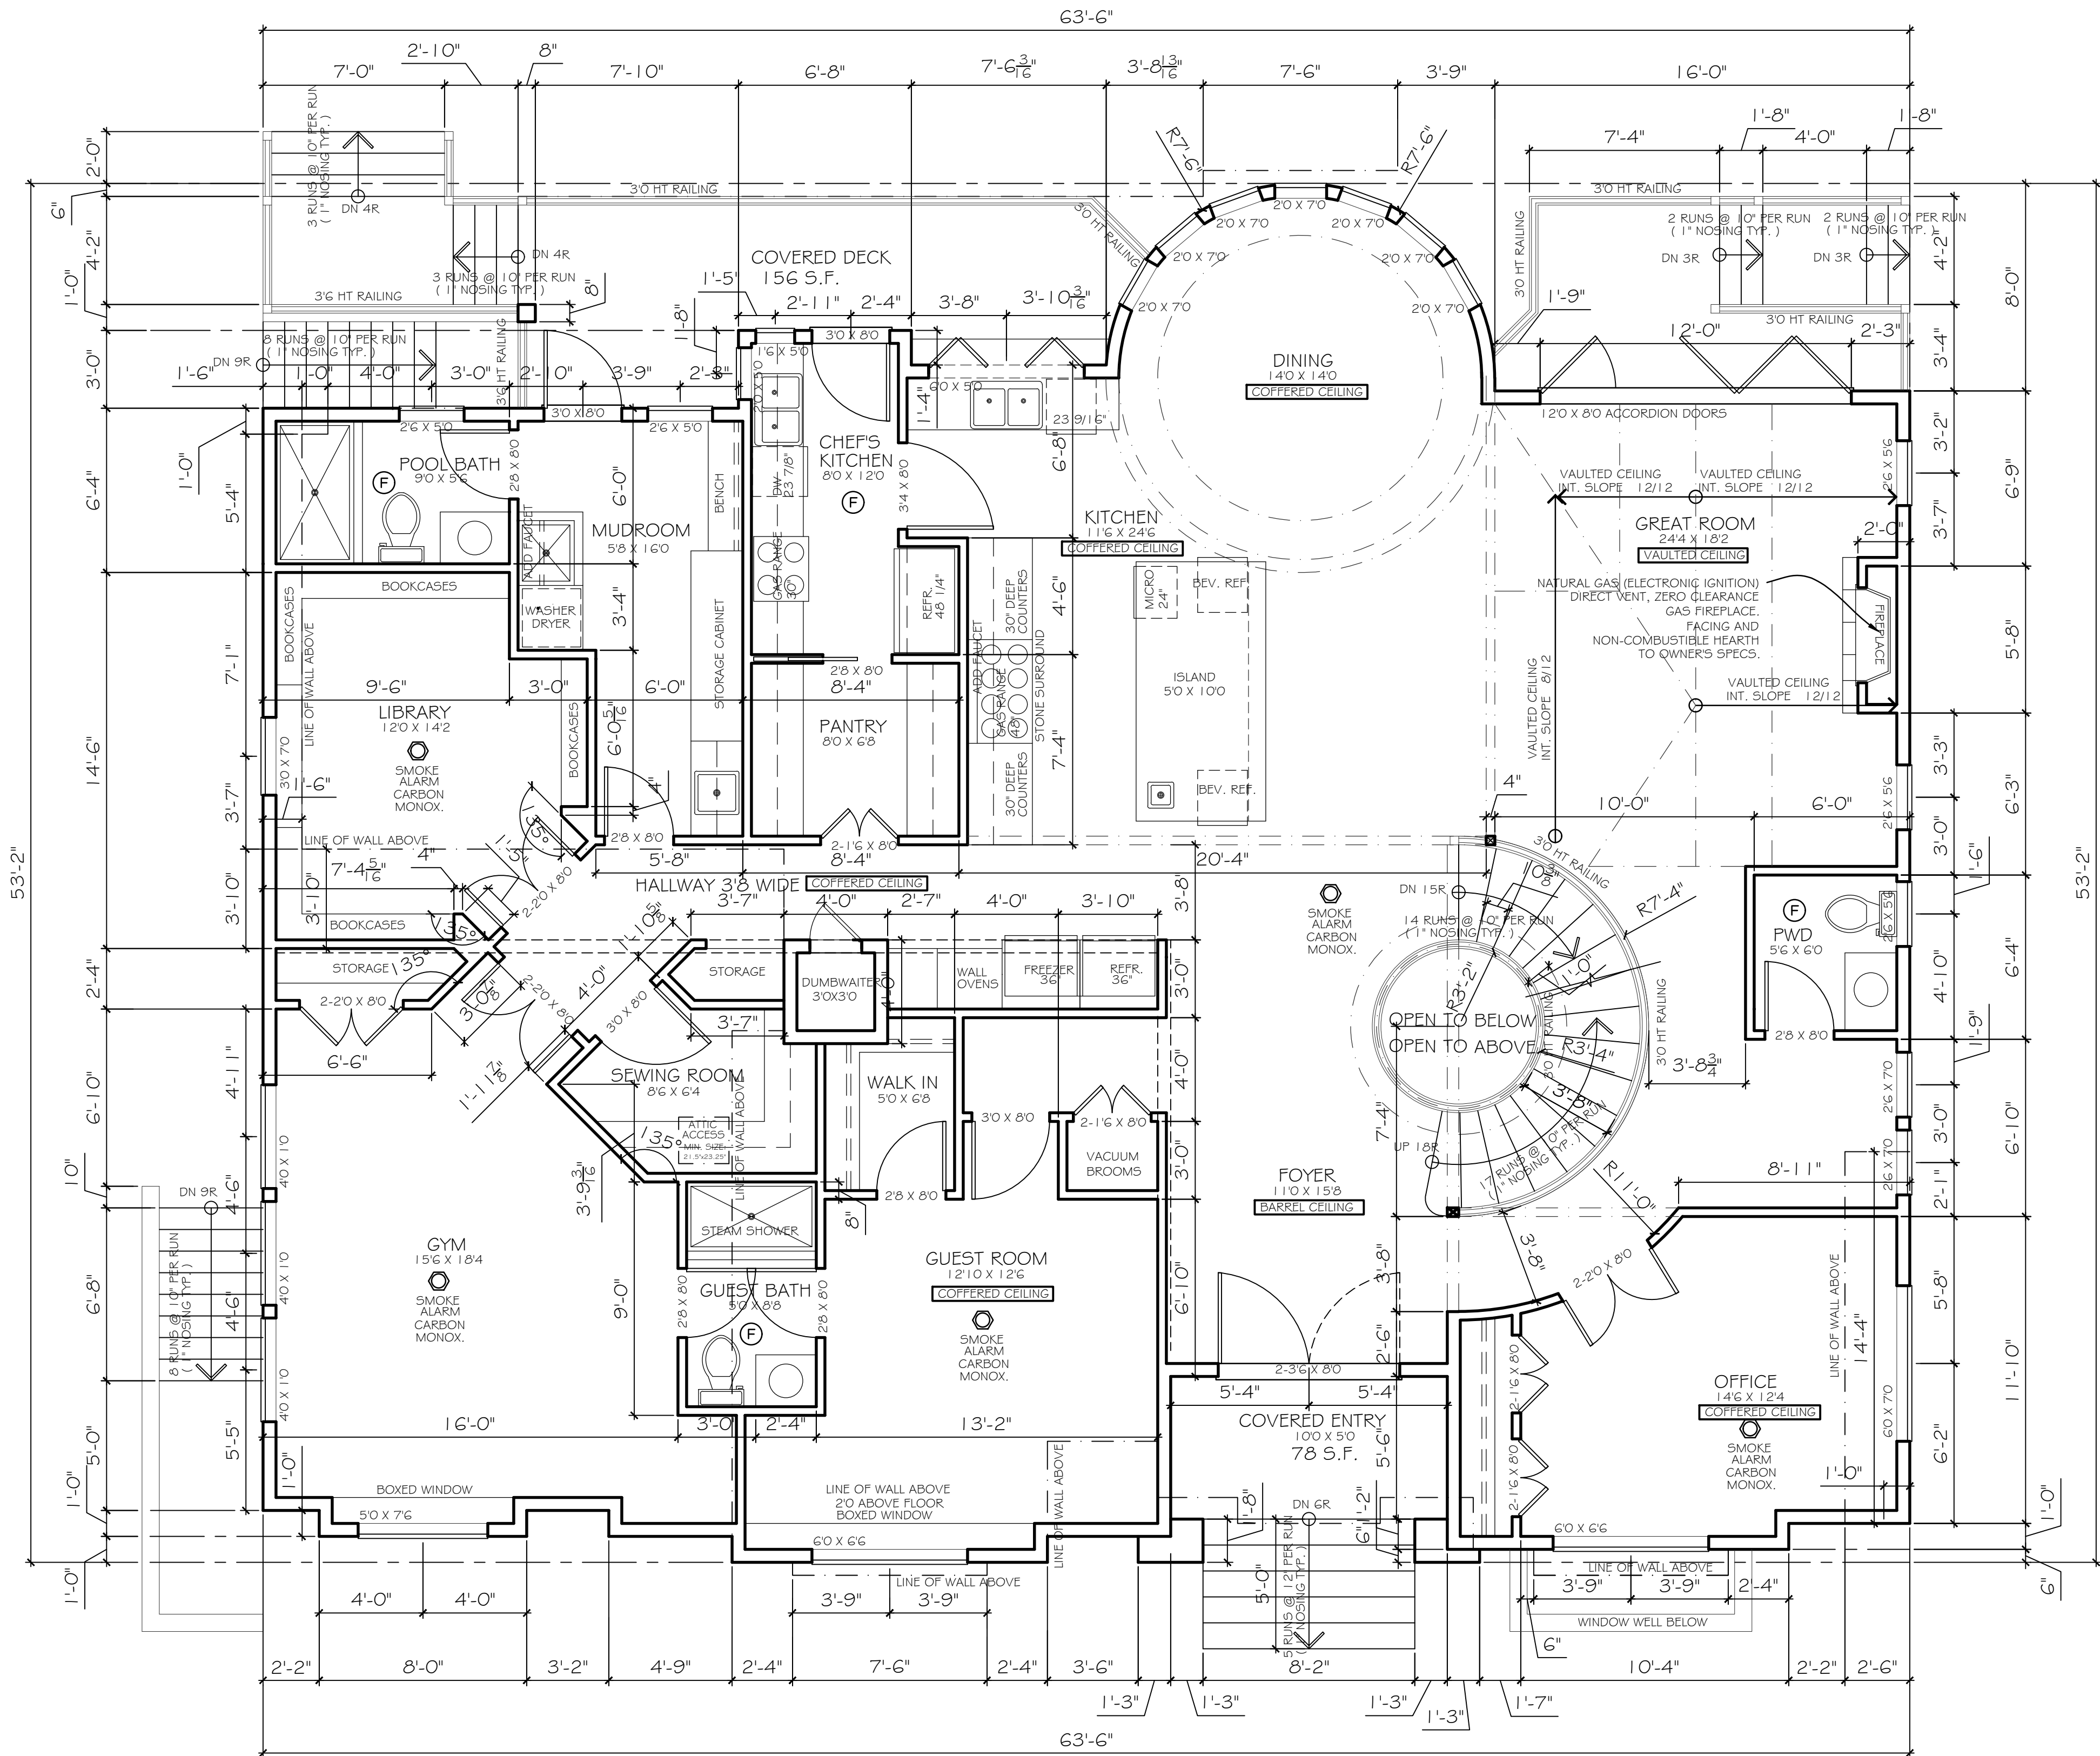



CHRISTOPHE VAISSADE
BUILDING DESIGNER

T: 604.614.6627
E: chris@cvdesigns.ca

WWW.CVDESIGNS.CA

© COPYRIGHT, ALL DESIGNS AND THE MODIFIED LIKENESSES THEREOF ARE THE SOLE PROPERTY OF CHRISTOPHE VAISSADE DESIGNS INC. AND MAY NOT BE USED WHOLLY OR IN PART WITHOUT LICENCE BEING PURCHASED. COPYRIGHT INFRINGEMENT INCLUDES IDEAS, GAINED AND CONVERSION THEREOF INTO ANY MATERIAL FORM. CANADA COPYRIGHT ACT R.S.C. 1970.

REV.	DATE	REMARKS

CLIENT :	PROJECT :	CONTENT :


DATE :
SCALE :
PROJECT No. :
SHEET No. : REVISION :

UPPER FLOOR PLAN

GROSS FLOOR AREA : 2,485 S.F.
OPEN TO BELOW EXEMPTION: 200 S.F.
SLOPED CEILING BELOW 15': 134 S.F.
TOTAL FLOOR AREA : 2,151 S.F.

NOTE: RADIANT IN-FLOOR HEATING
CW/ HEAT RECOVERY VENTILATOR

NOTE: INSULATE HOT WATER TANK AND HOT WATER PIPES.
NOTE: DUAL FLUSH TOILETS

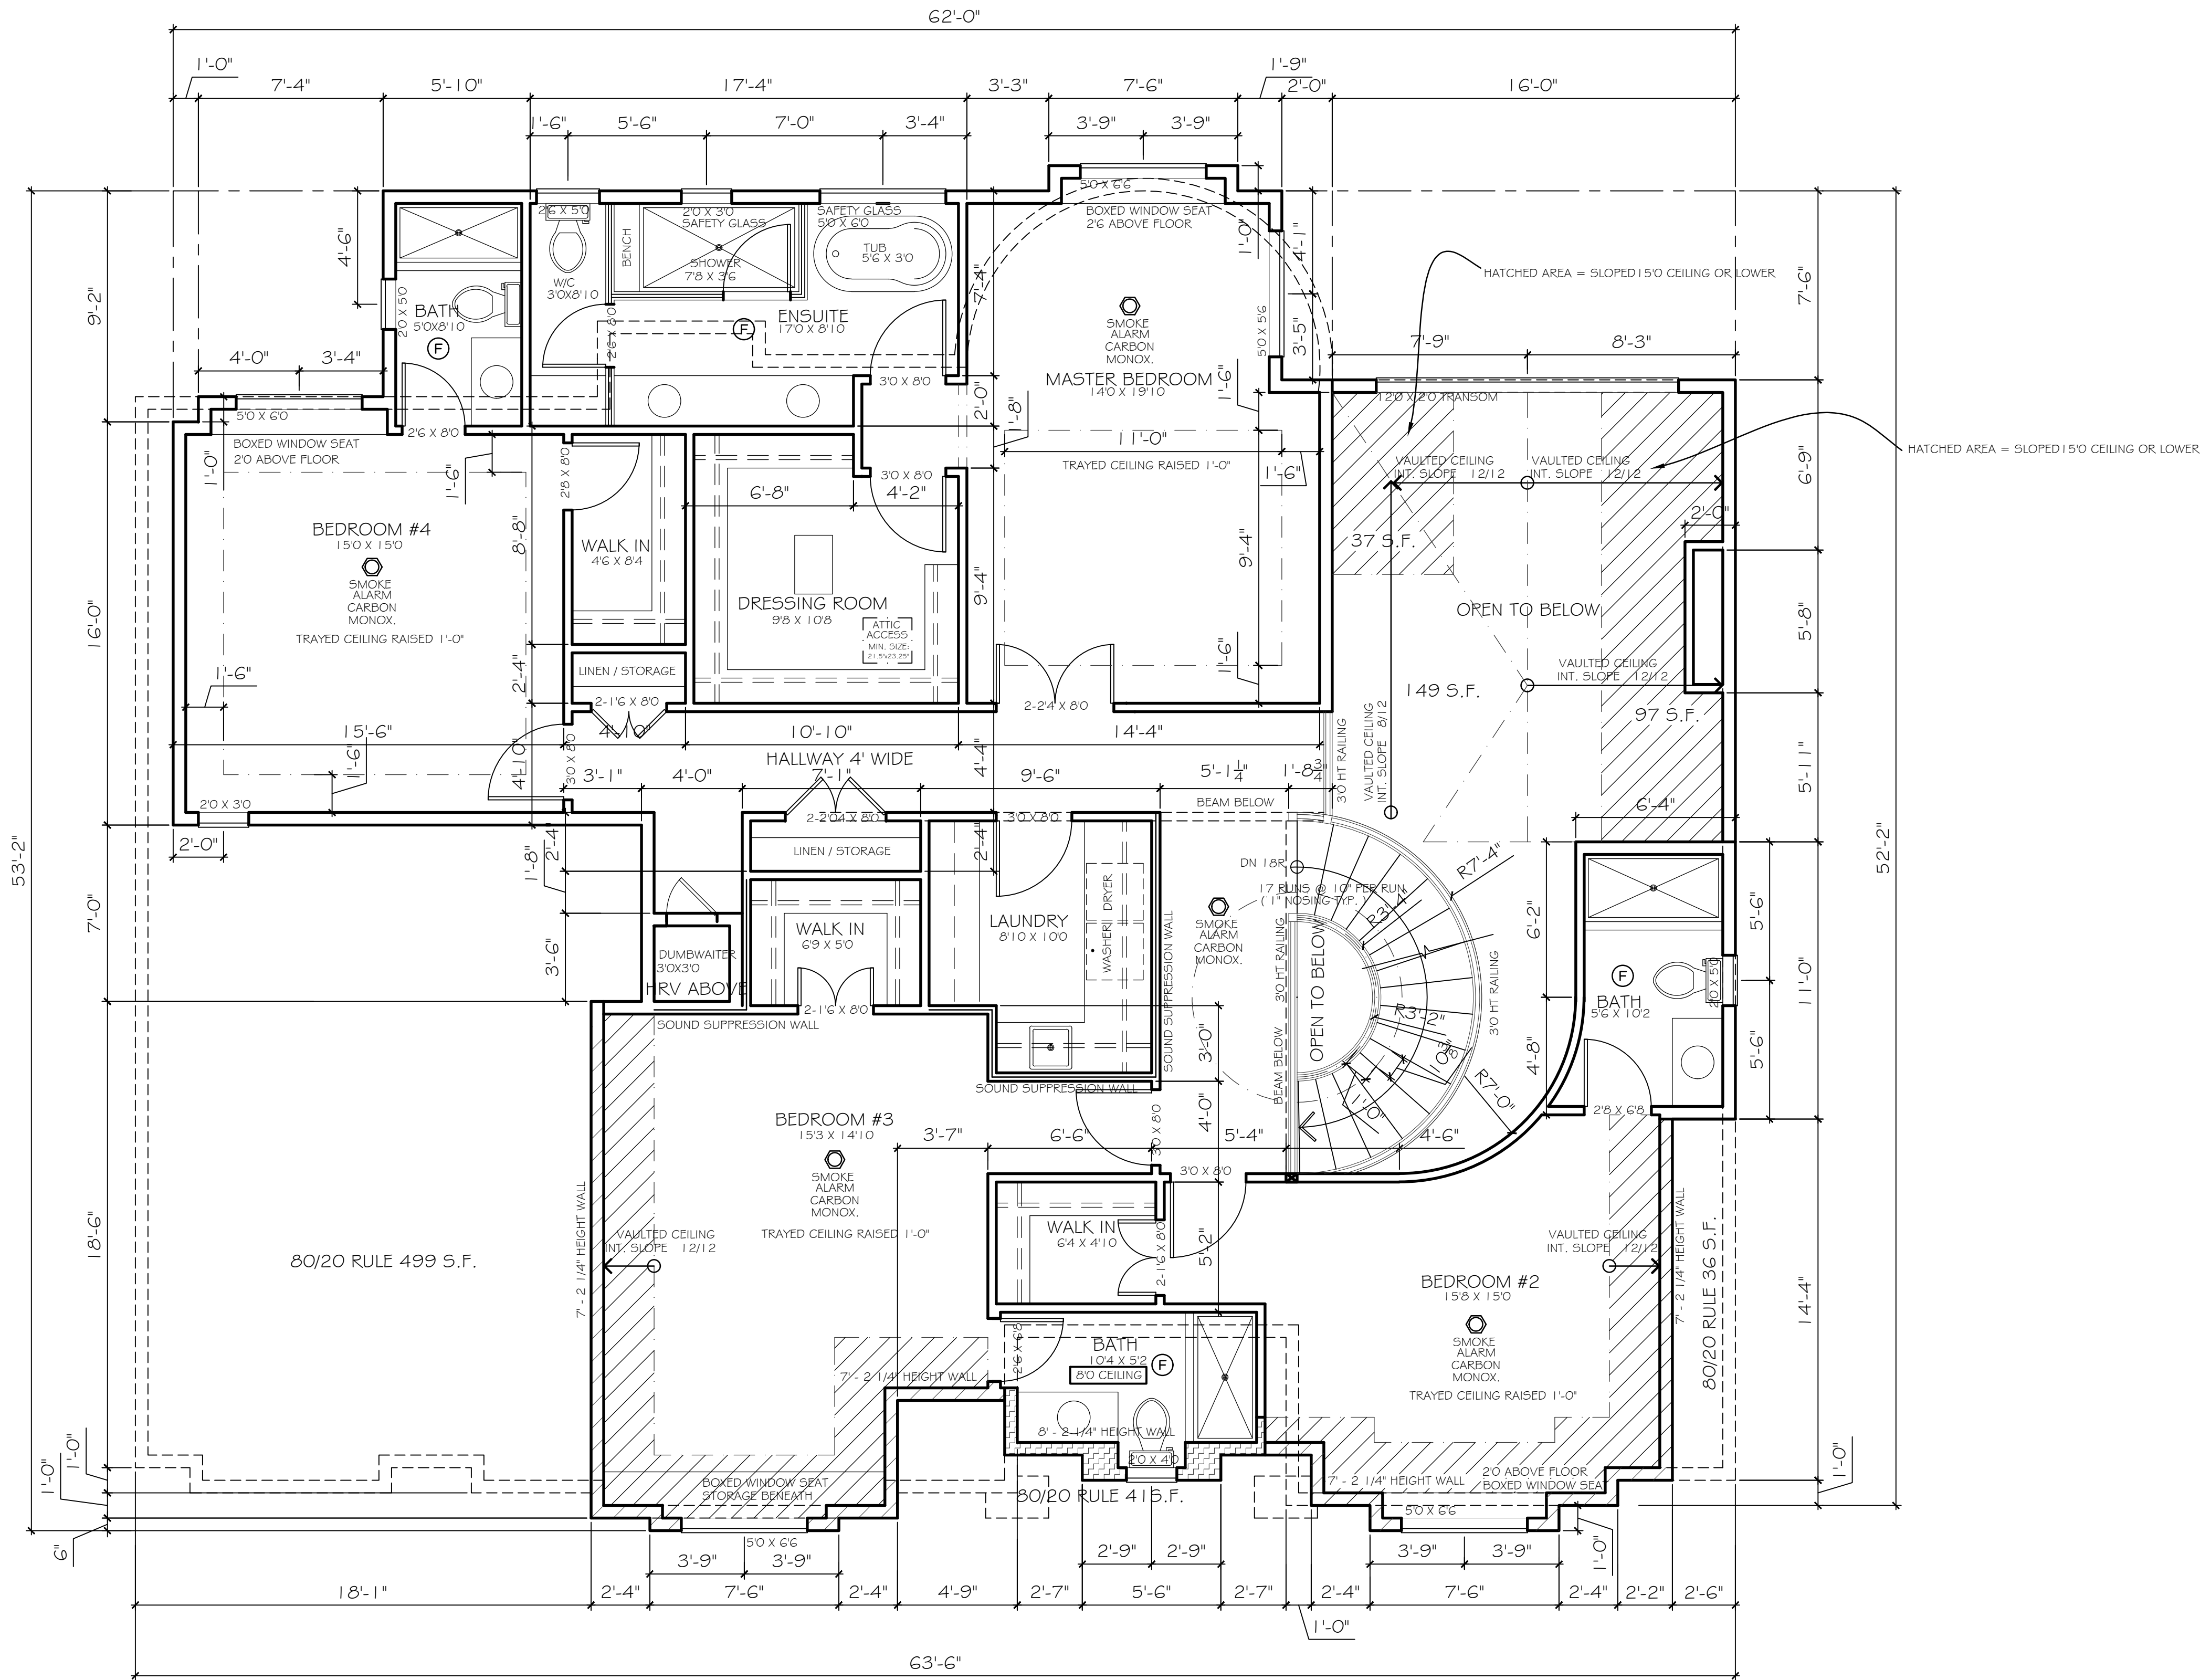



© COPYRIGHT. ALL DESIGNS AND THE MODIFIED LIKENESSES THEREOF ARE THE SOLE PROPERTY OF CHRISTOPHE VAISSADE DESIGNS INC. AND MAY NOT BE USED WHOLLY OR IN PART WITHOUT LICENCE BEING PURCHASED. COPYRIGHT INFRINGEMENT INCLUDES IDEAS GAINED AND CONVERSION THEREOF INTO ANY MATERIAL FORM. CANADA COPYRIGHT ACT R.S.C. 1970.


[illegible]

CLIENT :
PROJECT :
CONTENT :

DATE :	
SCALE :	
PROJECT No. :	
SHEET No. :	REVISION :



FRONT ELEVATION - NORTH

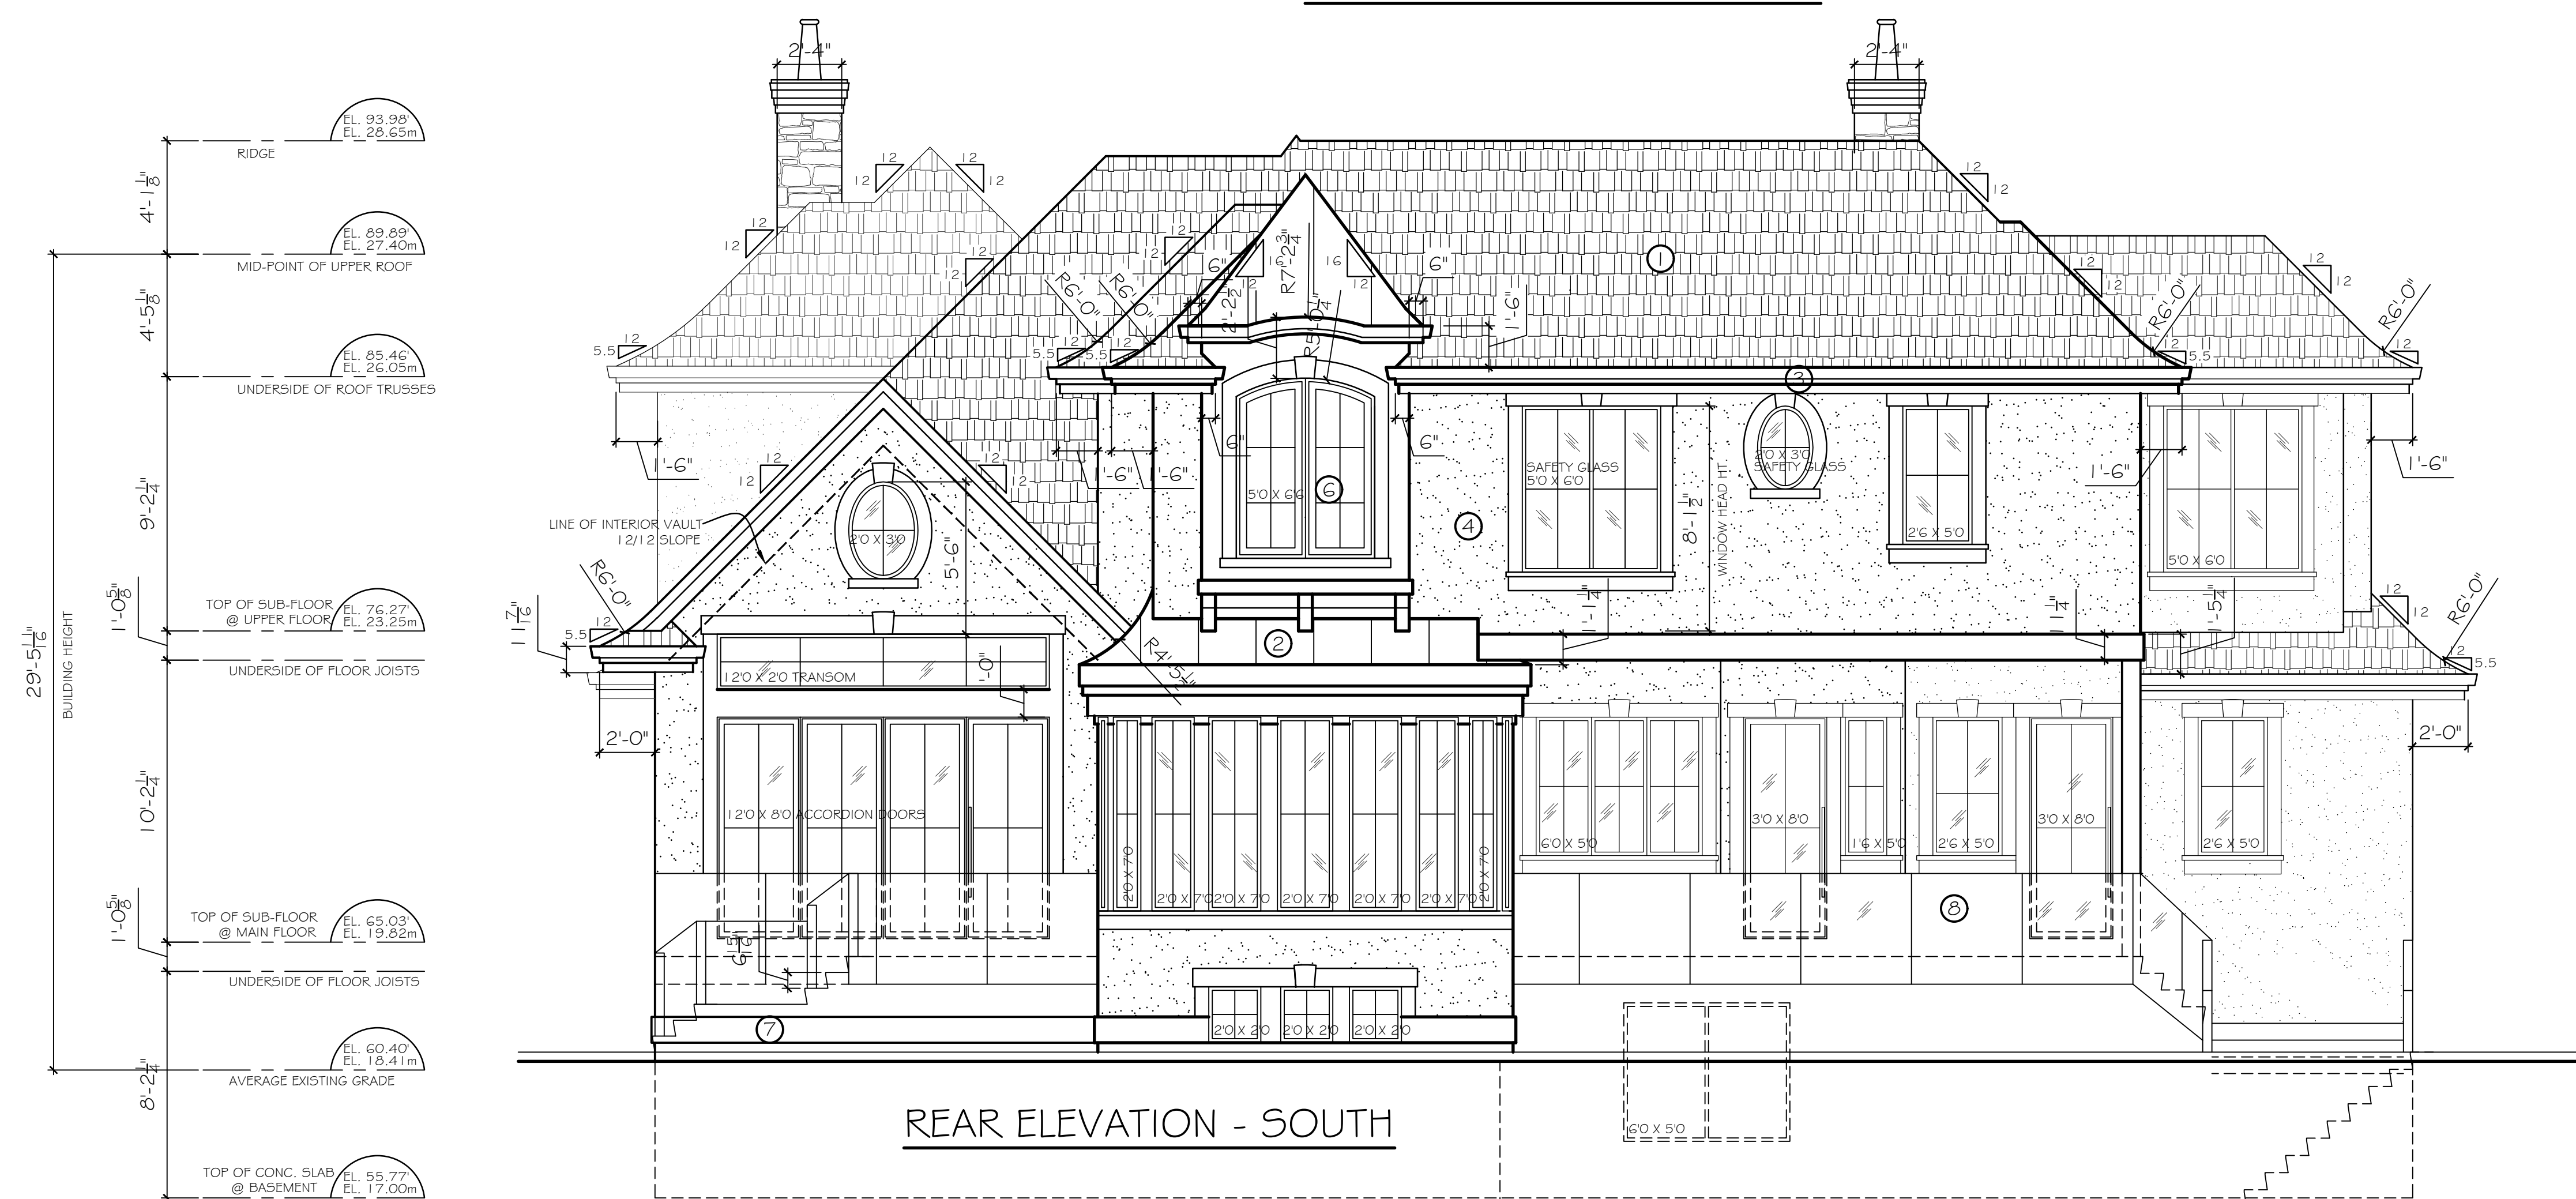

REAR ELEVATION - SOUTH