
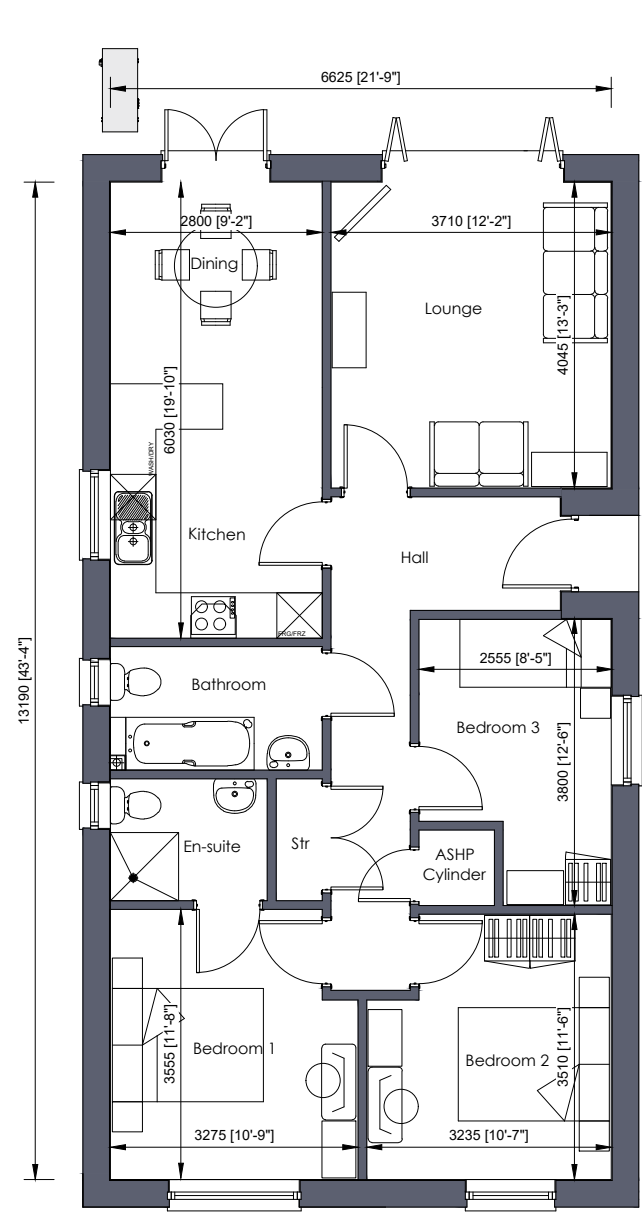


FRONT ELEVATION

SIDE ELEVATION

Plots  
24 & 44


HOUSE TYPE AREA	
M² = 86.2	Ft² = 928
Measured structurally between inner faces of blockwork & excludes any integral garage	

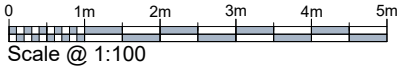

GROUND FLOOR PLAN



REAR ELEVATION

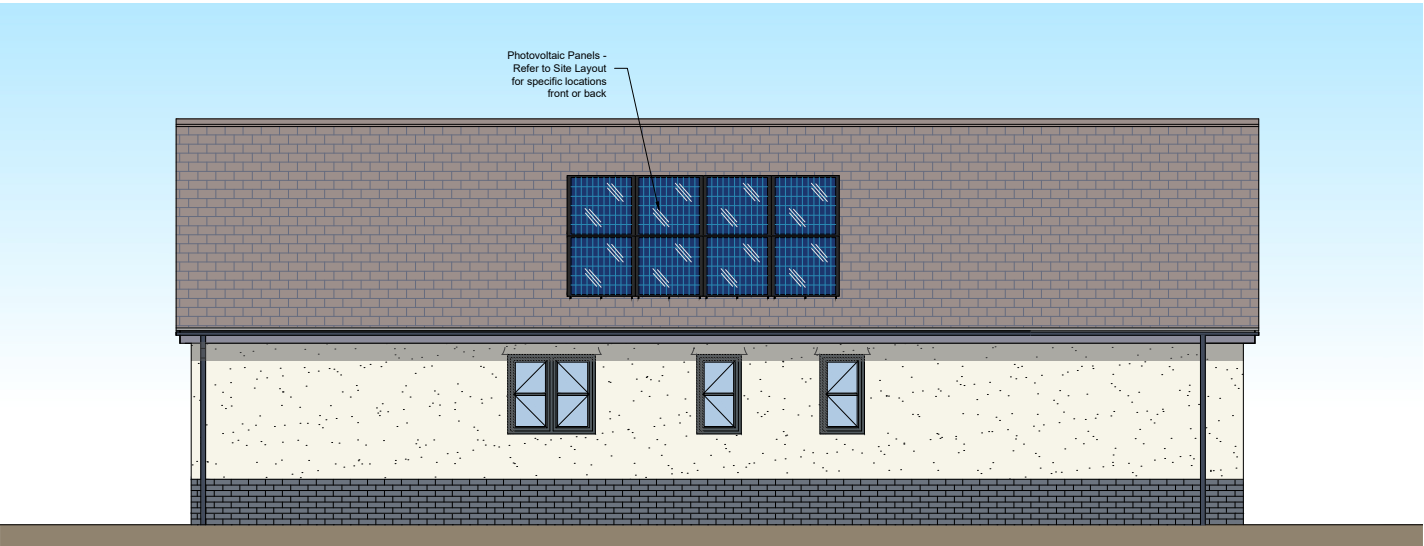

SIDE ELEVATION

REV.	DESCRIPTION	DATE
CLIENT Draycott Group		
JOB TITLE Tenby Road, St Clears		
DRAWING TITLE 3B5P [928] Bungalow - Option 1 AS Floor Plans Elevations		
SCALE @ A3 1:100	DATE February '24	DRAWN BY Hal
JOB NO. 2404	DRAWING NO. 3B5P-B-D-01	REVISION -



10 Gold Tops  
Newport  
NP20 4PH

t. 01633 844970  
e. info@hammond-ltd.co.uk

[www.hammond-ltd.co.uk](http://www.hammond-ltd.co.uk)

© Hammond Architectural Limited 2023  
Figured dimensions must be taken in preference to scaled dimensions and any discrepancies are to be referred to Hammond Architectural Ltd. Contractors, subcontractors and suppliers must verify all dimensions on site before commencing any work or making any workshop drawings.