



RB HOME DESIGN L.L.C
 2061 D MOUNT HOREB RD STREET MD 21154
 RBHOMEDSIGN@HOTMAIL.COM
 443-613-5115

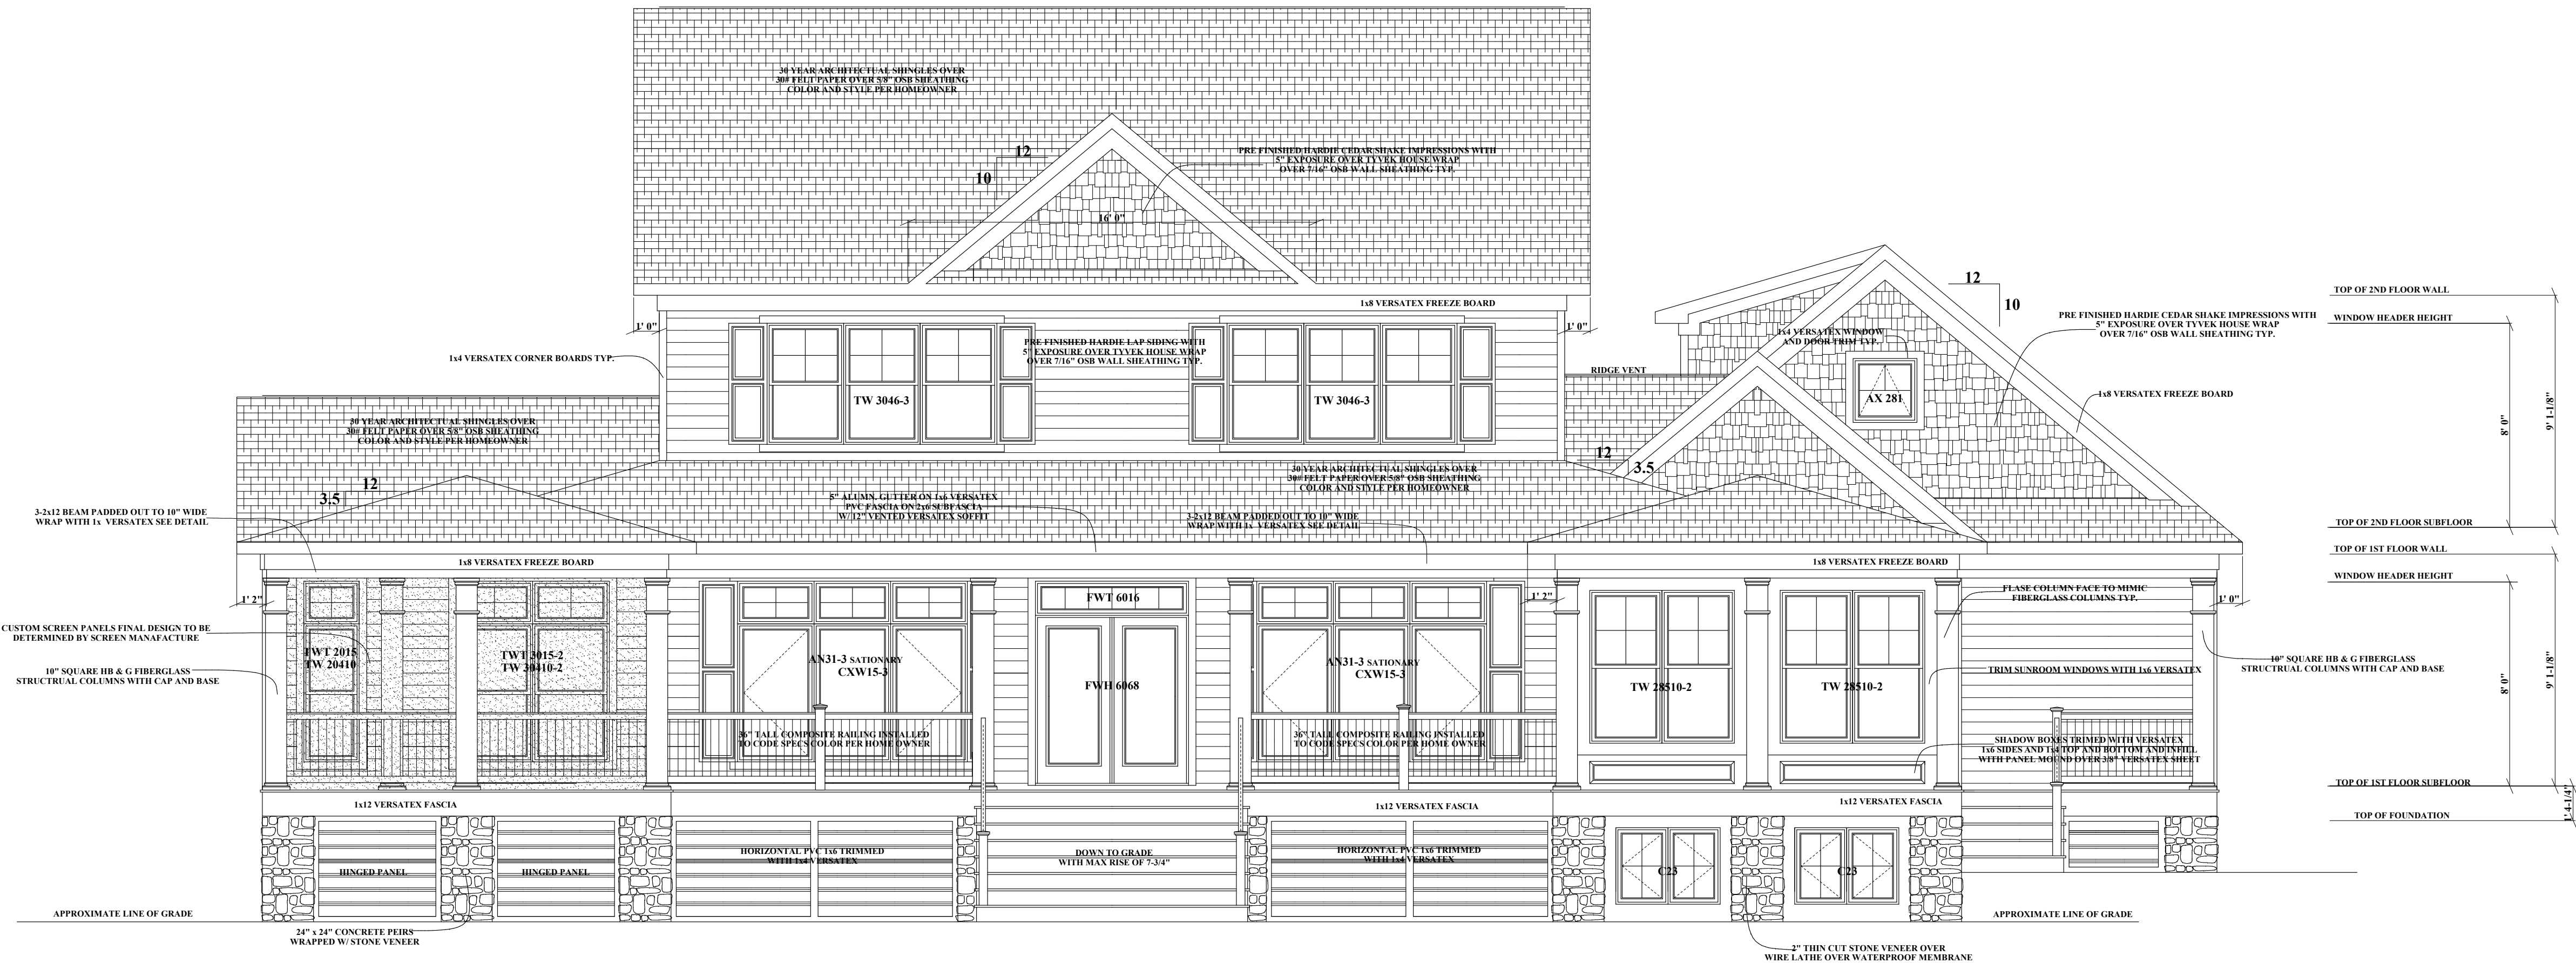

FRONT ELEVATION WATER SIDE

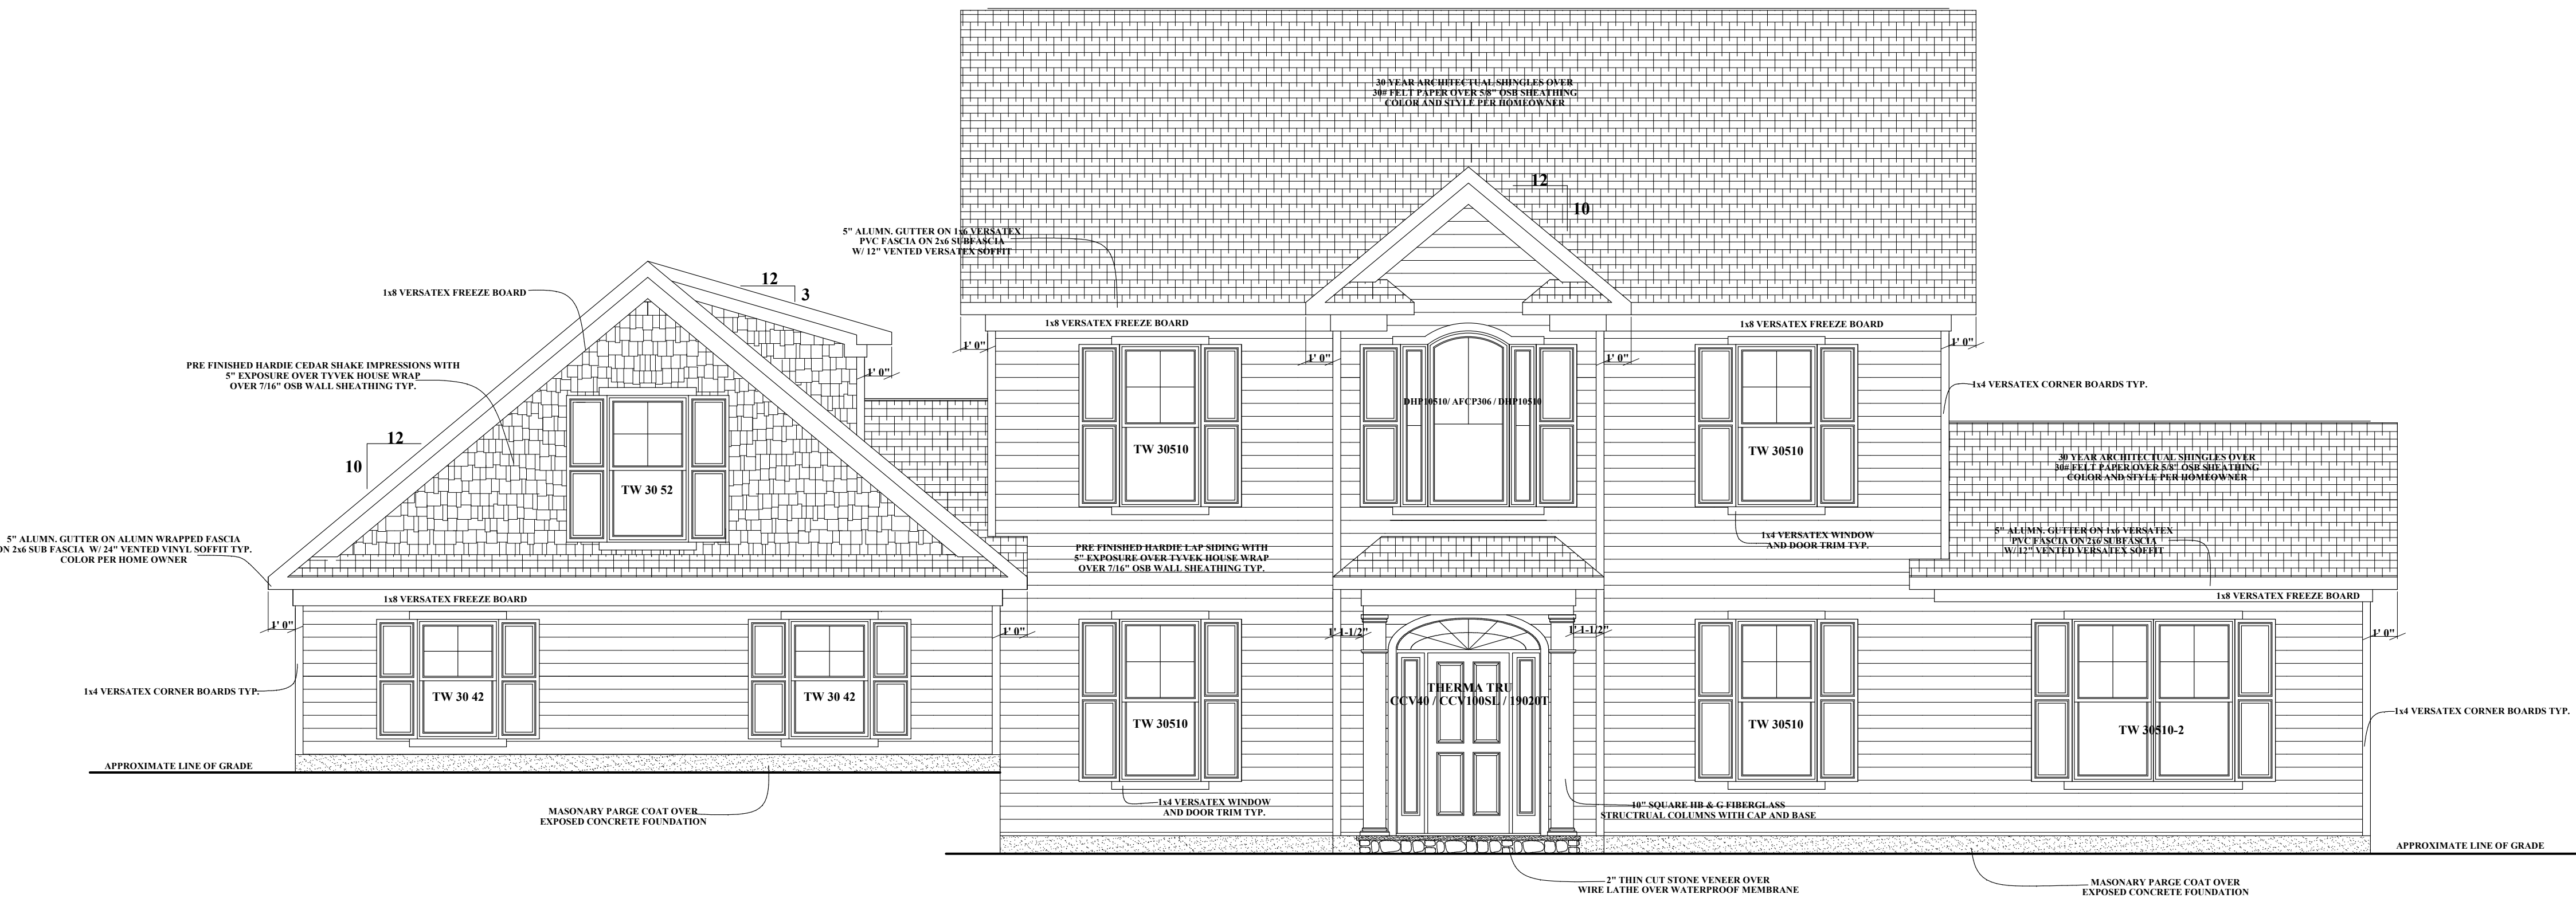

REAR ELEVATION STREET SIDE

THE CONTRACTOR IS RESPONSIBLE FOR DIMENSIONS TO BE CONFIRMED AND CORRELATED AT SITE FOR INFORMATION THAT PERTAINS SOLELY TO THE FABRICATION PROCESSES OR TO THE MEANS, METHODS, TECHNIQUES, SEQUENCES, AND PROCEDURES OF CONSTRUCTION OF THE WORK OF ALL TRADES

RB HOME DESIGNS

DATE :


SCALE : 1/4" = 1'

DRAWN :
R. BREDLOW


FRONT / REAR ELEVATIONS

SHEET NO.

A-1

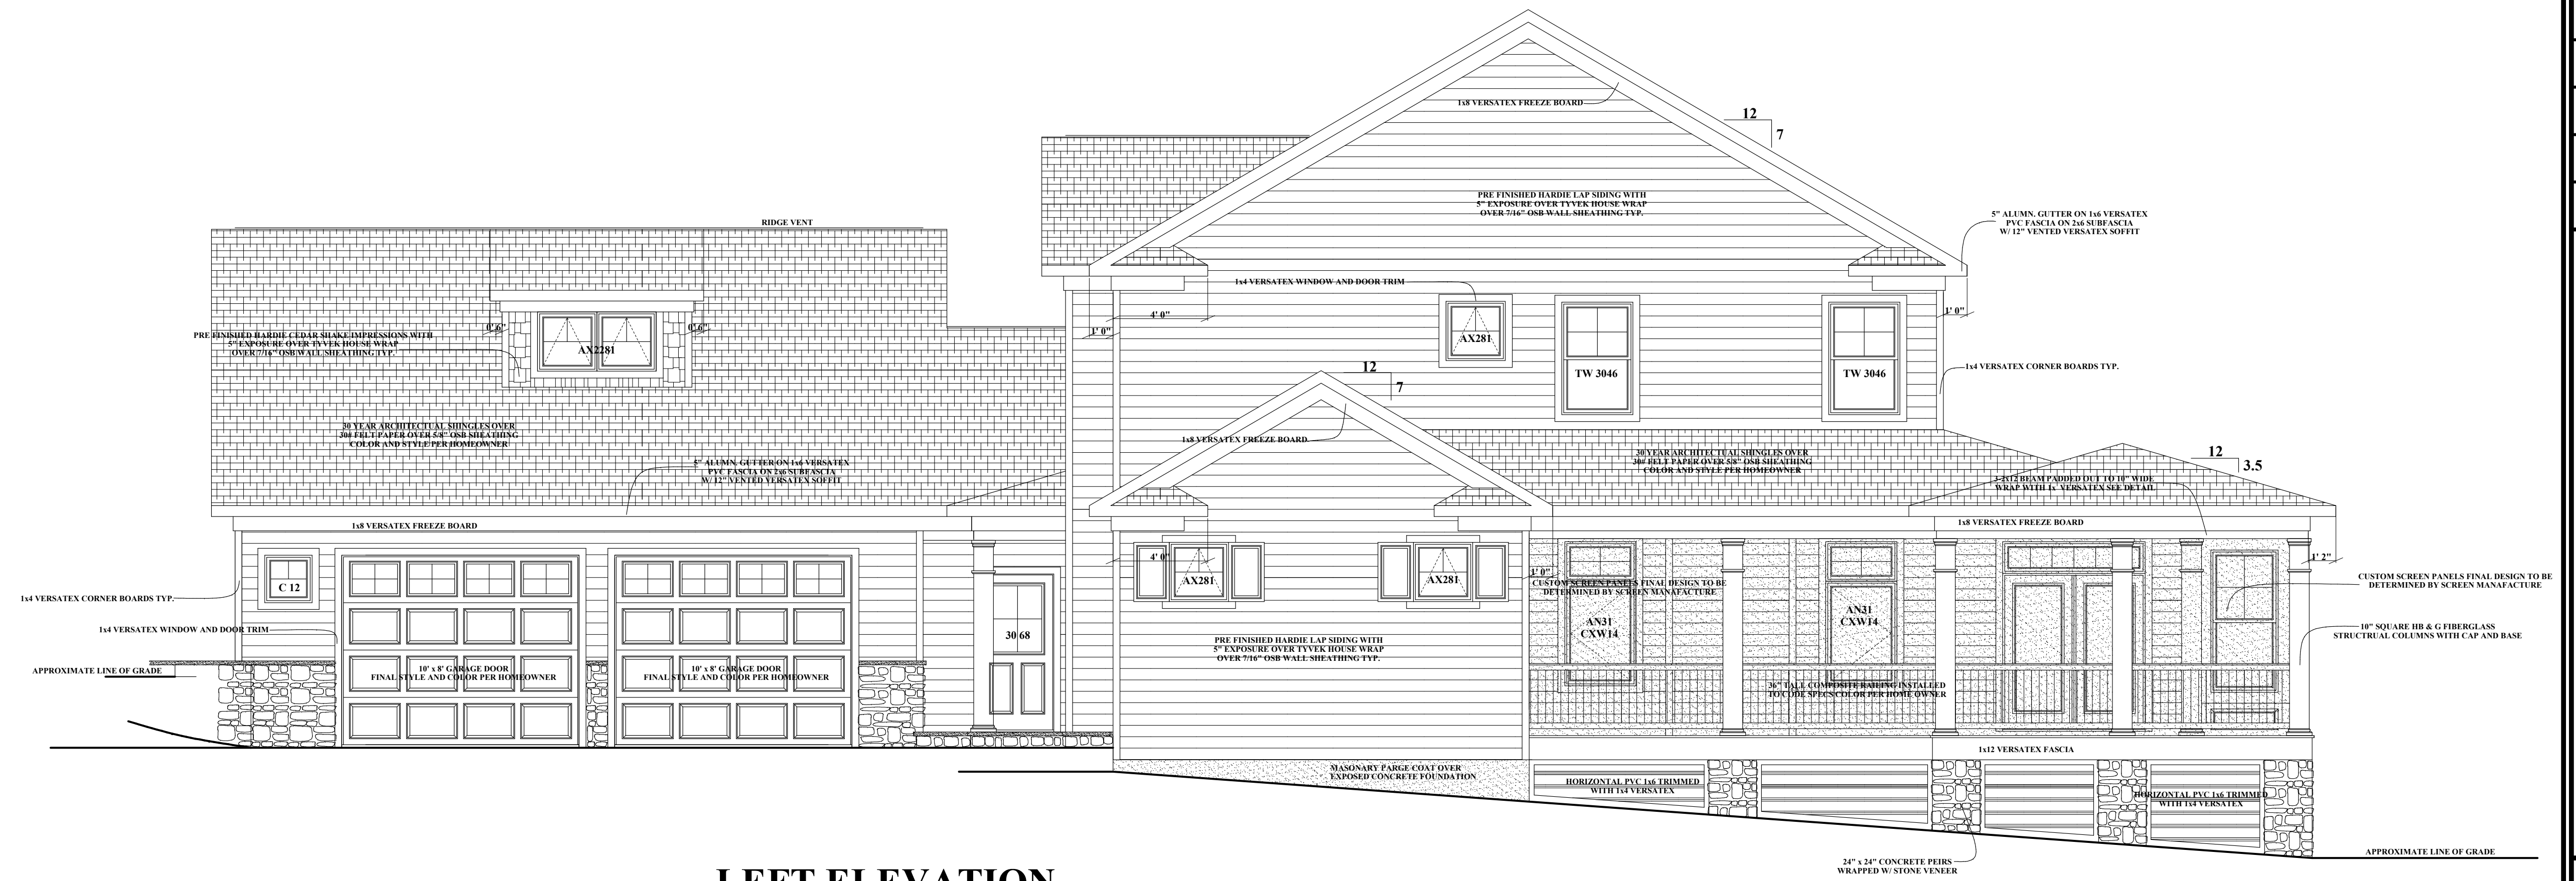

LEFT ELEVATION

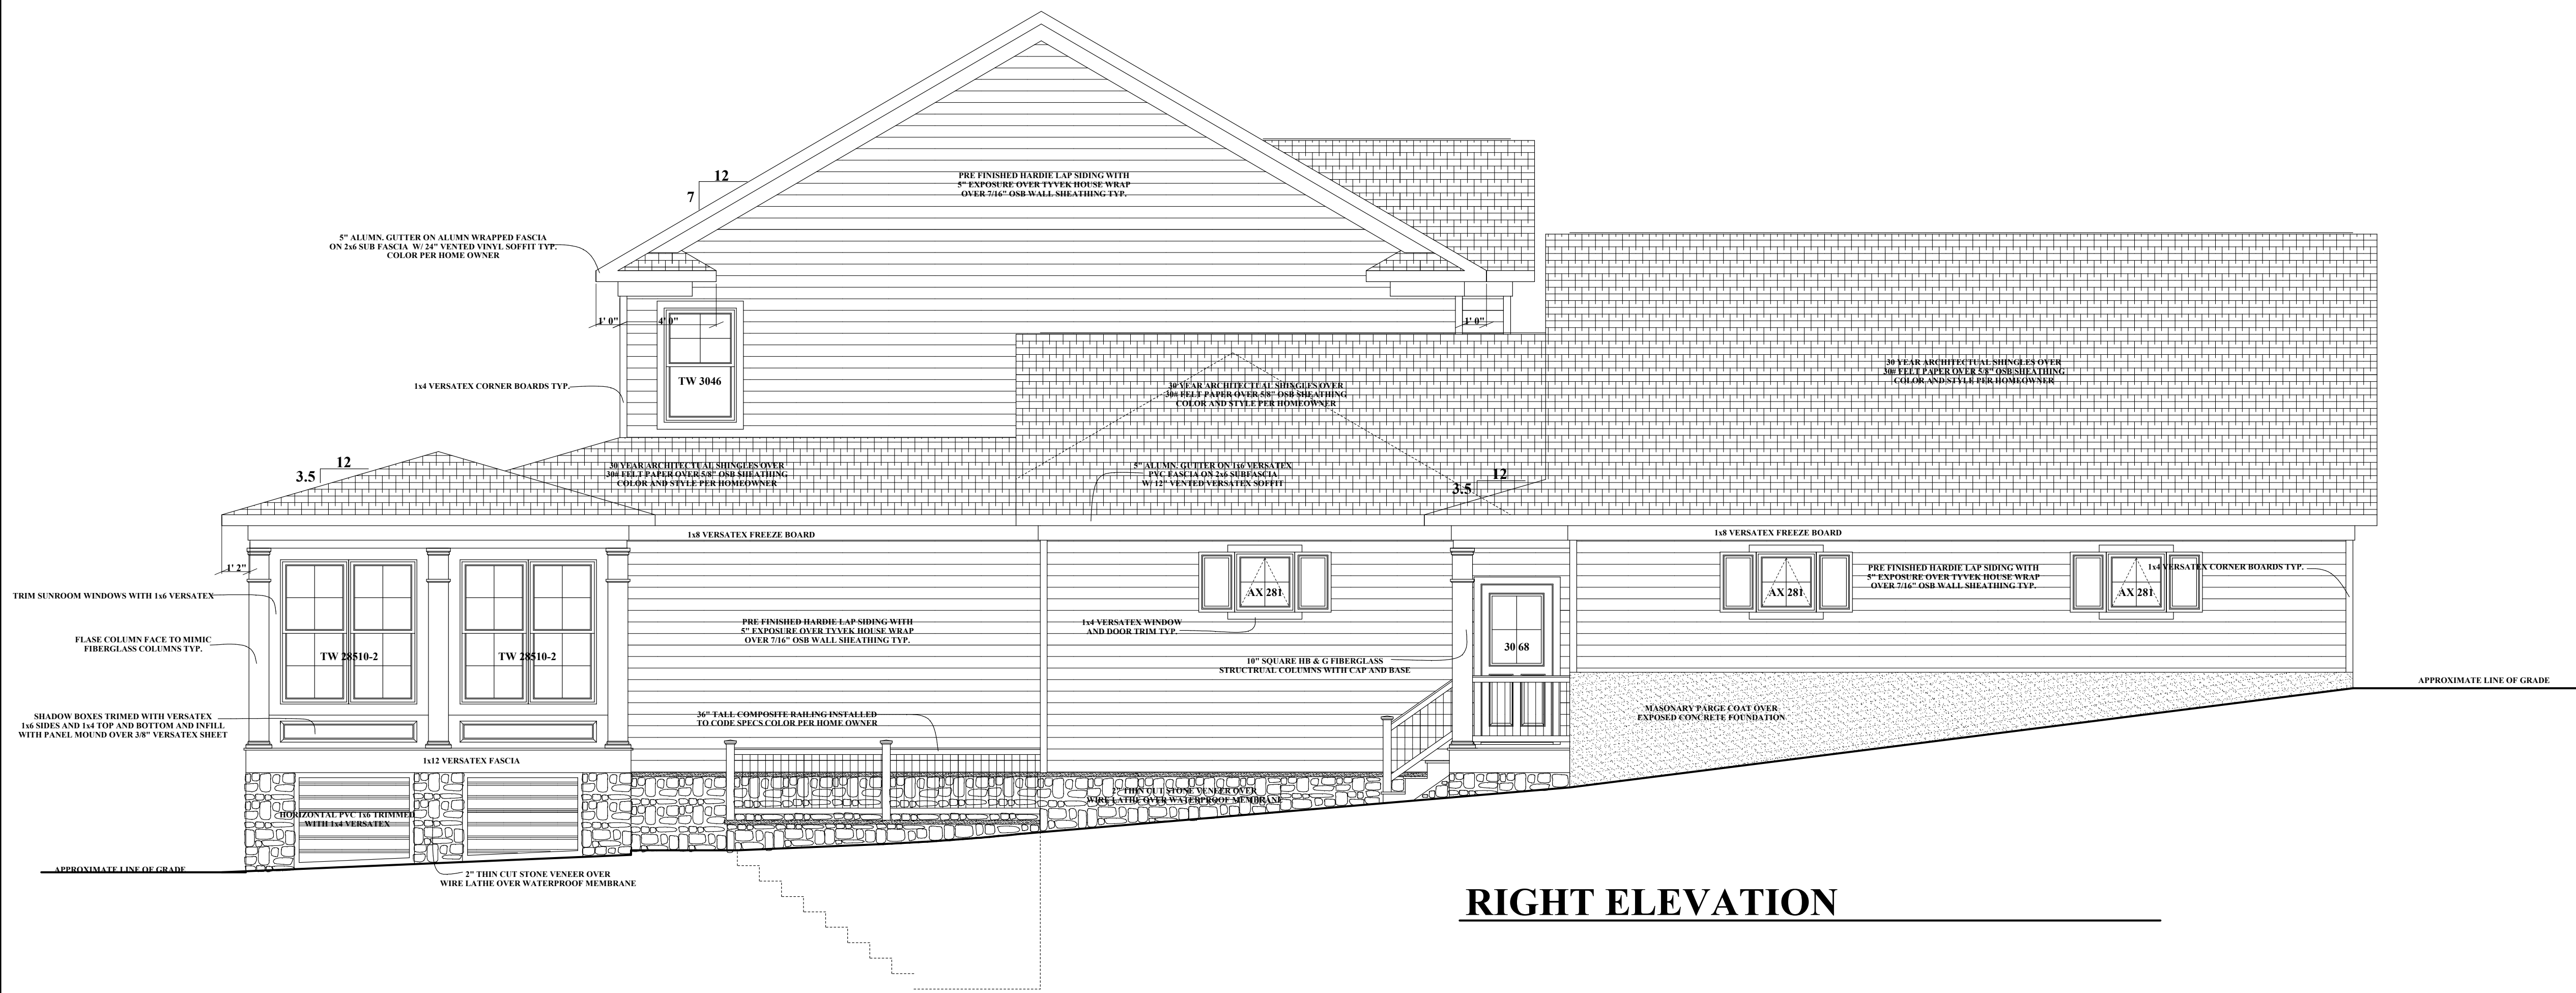

RIGHT ELEVATION

RB HOME DESIGN L.L.C.
 2061 D MOUNT HOREB RD STREET MD 21154
 RBHOMEDESIGN@HOTMAIL.COM
 443-613-5115

THE CONTRACTOR IS RESPONSIBLE FOR DIMENSIONS TO BE CONFIRMED AND CORRELATED AT SITE FOR INFORMATION THAT PERTAINS SOLELY TO THE FABRICATION PROCESSES OR TO THE MEANS, METHODS, TECHNIQUES, SEQUENCES, AND PROCEDURES OF CONSTRUCTION OF THE WORK OF ALL TRADES

RB HOME DESIGNS

DATE :

SCALE : 1/4" = 1'

DRAWN :
R. BREDLOW

LEFT / RIGHT ELEVATION


SHEET NO.

A-2

NO.	DESCRIPTION	BY

RB HOME DESIGN L.L.C
 2061 D MOUNT HOREB RD STREET MD 21154
 RBHOMEDESIGN@HOTMAIL.COM
 443-613-5115

FUTURE LOWER LEVEL PLAN
 FINISHED FLOOR 1164 SQFT

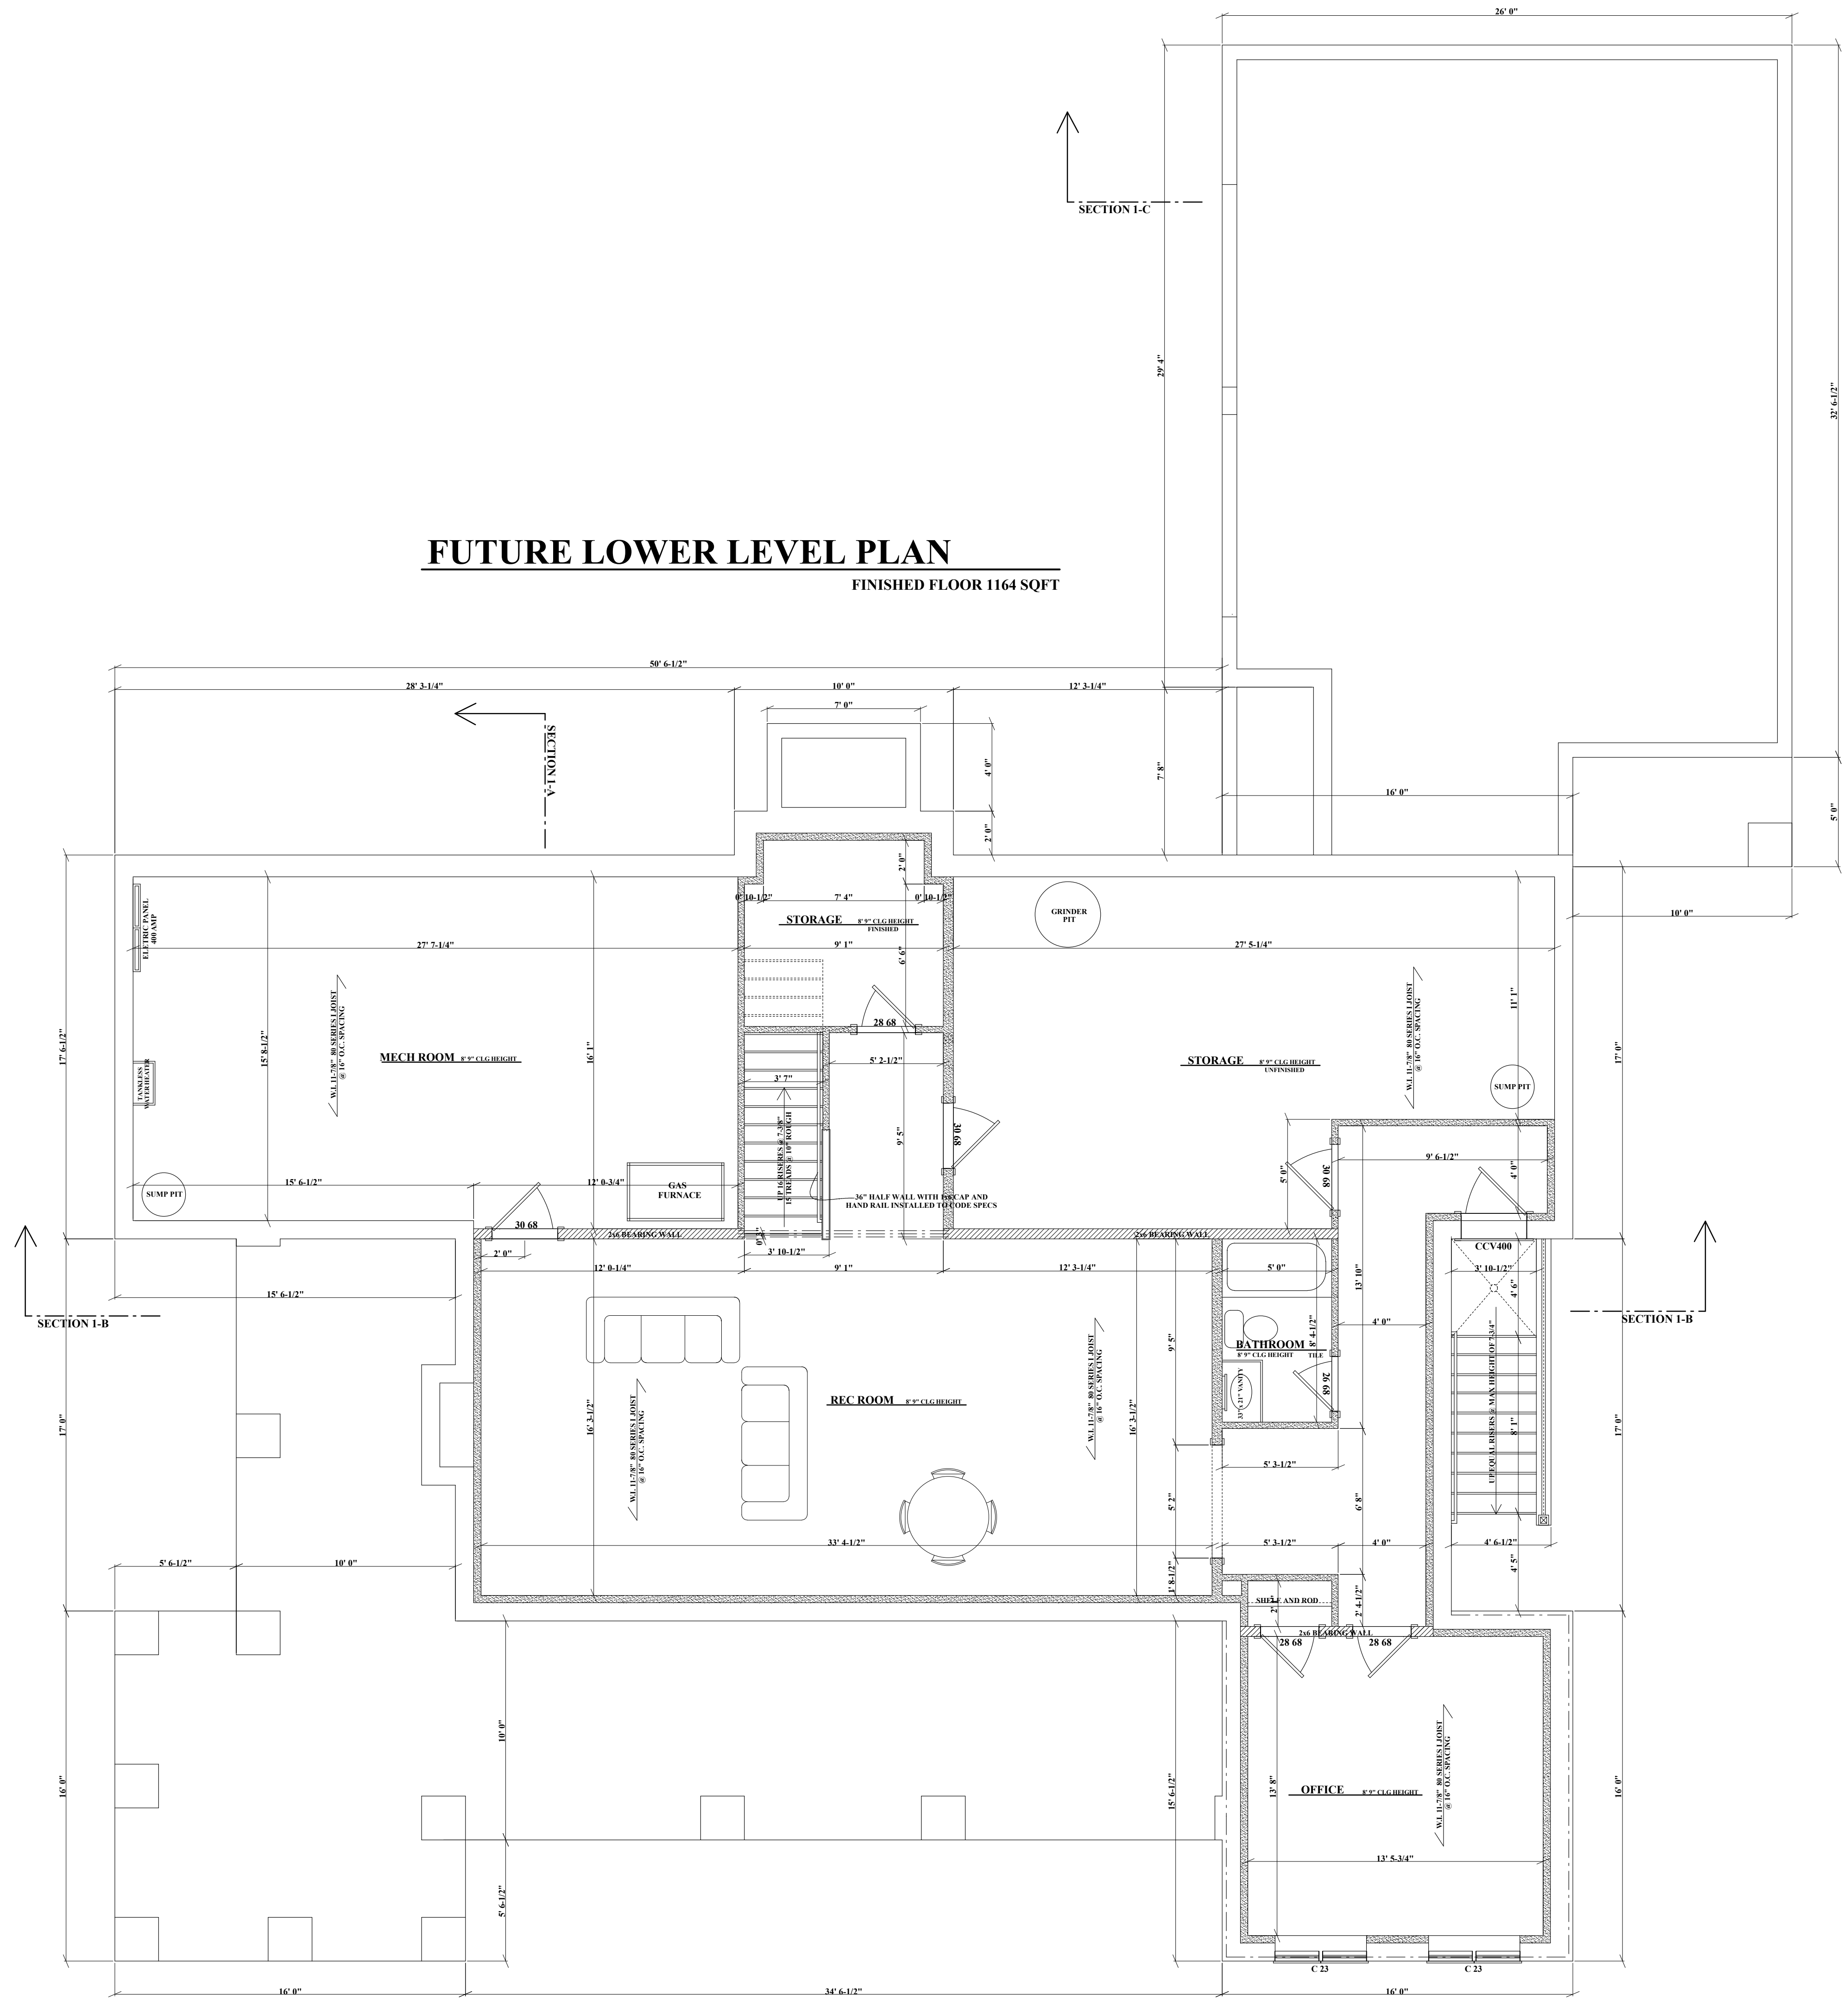

THE CONTRACTOR IS RESPONSIBLE FOR DIMENSIONS TO BE CONFIRMED AND CORRELATED AT SITE FOR INFORMATION THAT PERTAINS SOLELY TO THE FABRICATION PROCESSES OR TO THE MEANS, METHODS, TECHNIQUES, SEQUENCES, AND PROCEDURES OF CONSTRUCTION OF THE WORK OF ALL TRADES

RB HOME DESIGNS
 DATE :
 SCALE : 1/4" = 1'
 DRAWN :
 R. BREDLOW
 LOWER LEVEL PLAN
 SHEET NO.
A-4

THE CONTRACTOR IS RESPONSIBLE FOR DIMENSIONS TO BE CONFIRMED AND CORRELATED AT SITE FOR INFORMATION THAT PERTAINS SOLELY TO THE FABRICATION PROCESSES OR TO THE MEANS, METHODS, TECHNIQUES, SEQUENCES, AND PROCEDURES OF CONSTRUCTION OF THE WORK OF ALL TRADES

RB HOME DESIGNS

DATE :

SCALE : 1/4" = 1'

DRAWN : R. BREDLOW


1ST FLOOR PLAN

SHEET NO.

A-5

1ST FLOOR PLAN

1ST FLOOR FINISHED GARAGE 2230 SQFT
 GARAGE 882 SQFT
 COVERED PORCHES 780 SQFT
 CONCRETE PORCH / STAIRS 142 SQFT

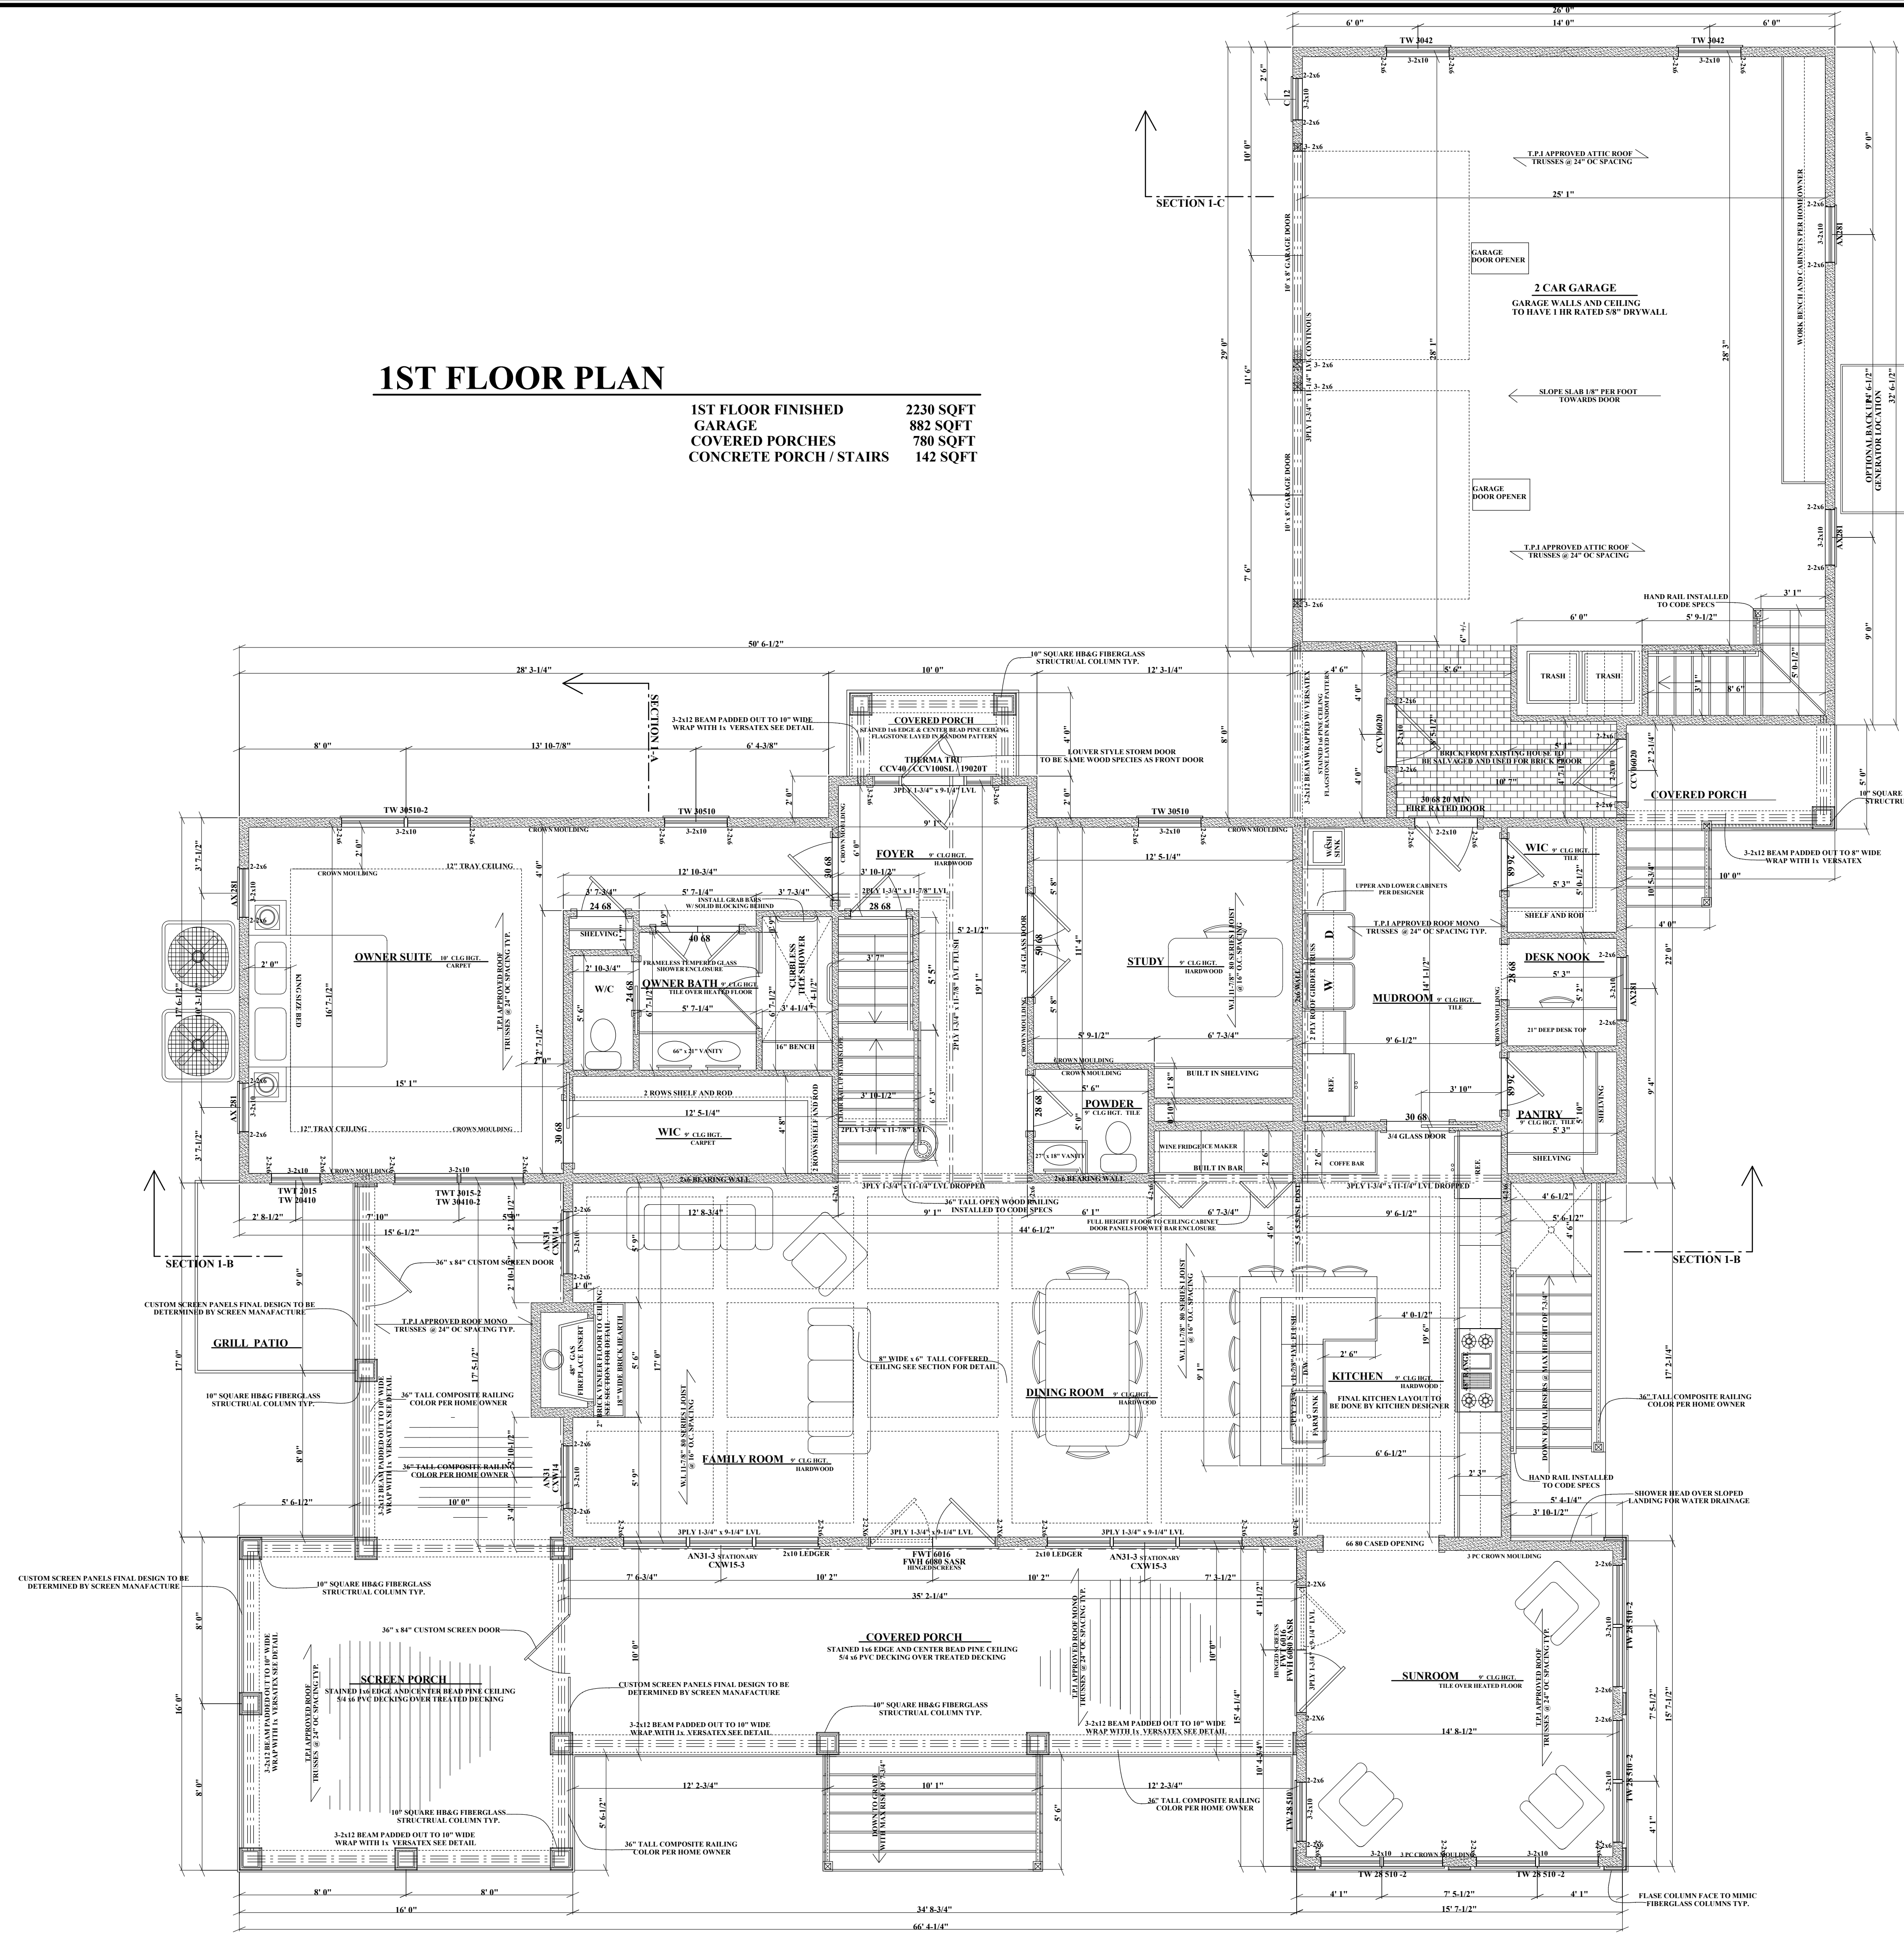

THE CONTRACTOR IS RESPONSIBLE FOR DIMENSIONS TO BE CONFIRMED AND CORRELATED AT SITE FOR INFORMATION THAT PERTAINS SOLELY TO THE FABRICATION PROCESSES OR TO THE MEANS, METHODS, TECHNIQUES, SEQUENCES, AND PROCEDURES OF CONSTRUCTION OF THE WORK OF ALL TRADES

RB HOME DESIGNS

DATE :


SCALE : 1/4" = 1'

DRAWN : R. BREDLOW

2ND FLOOR PLAN

SHEET NO.


A-6

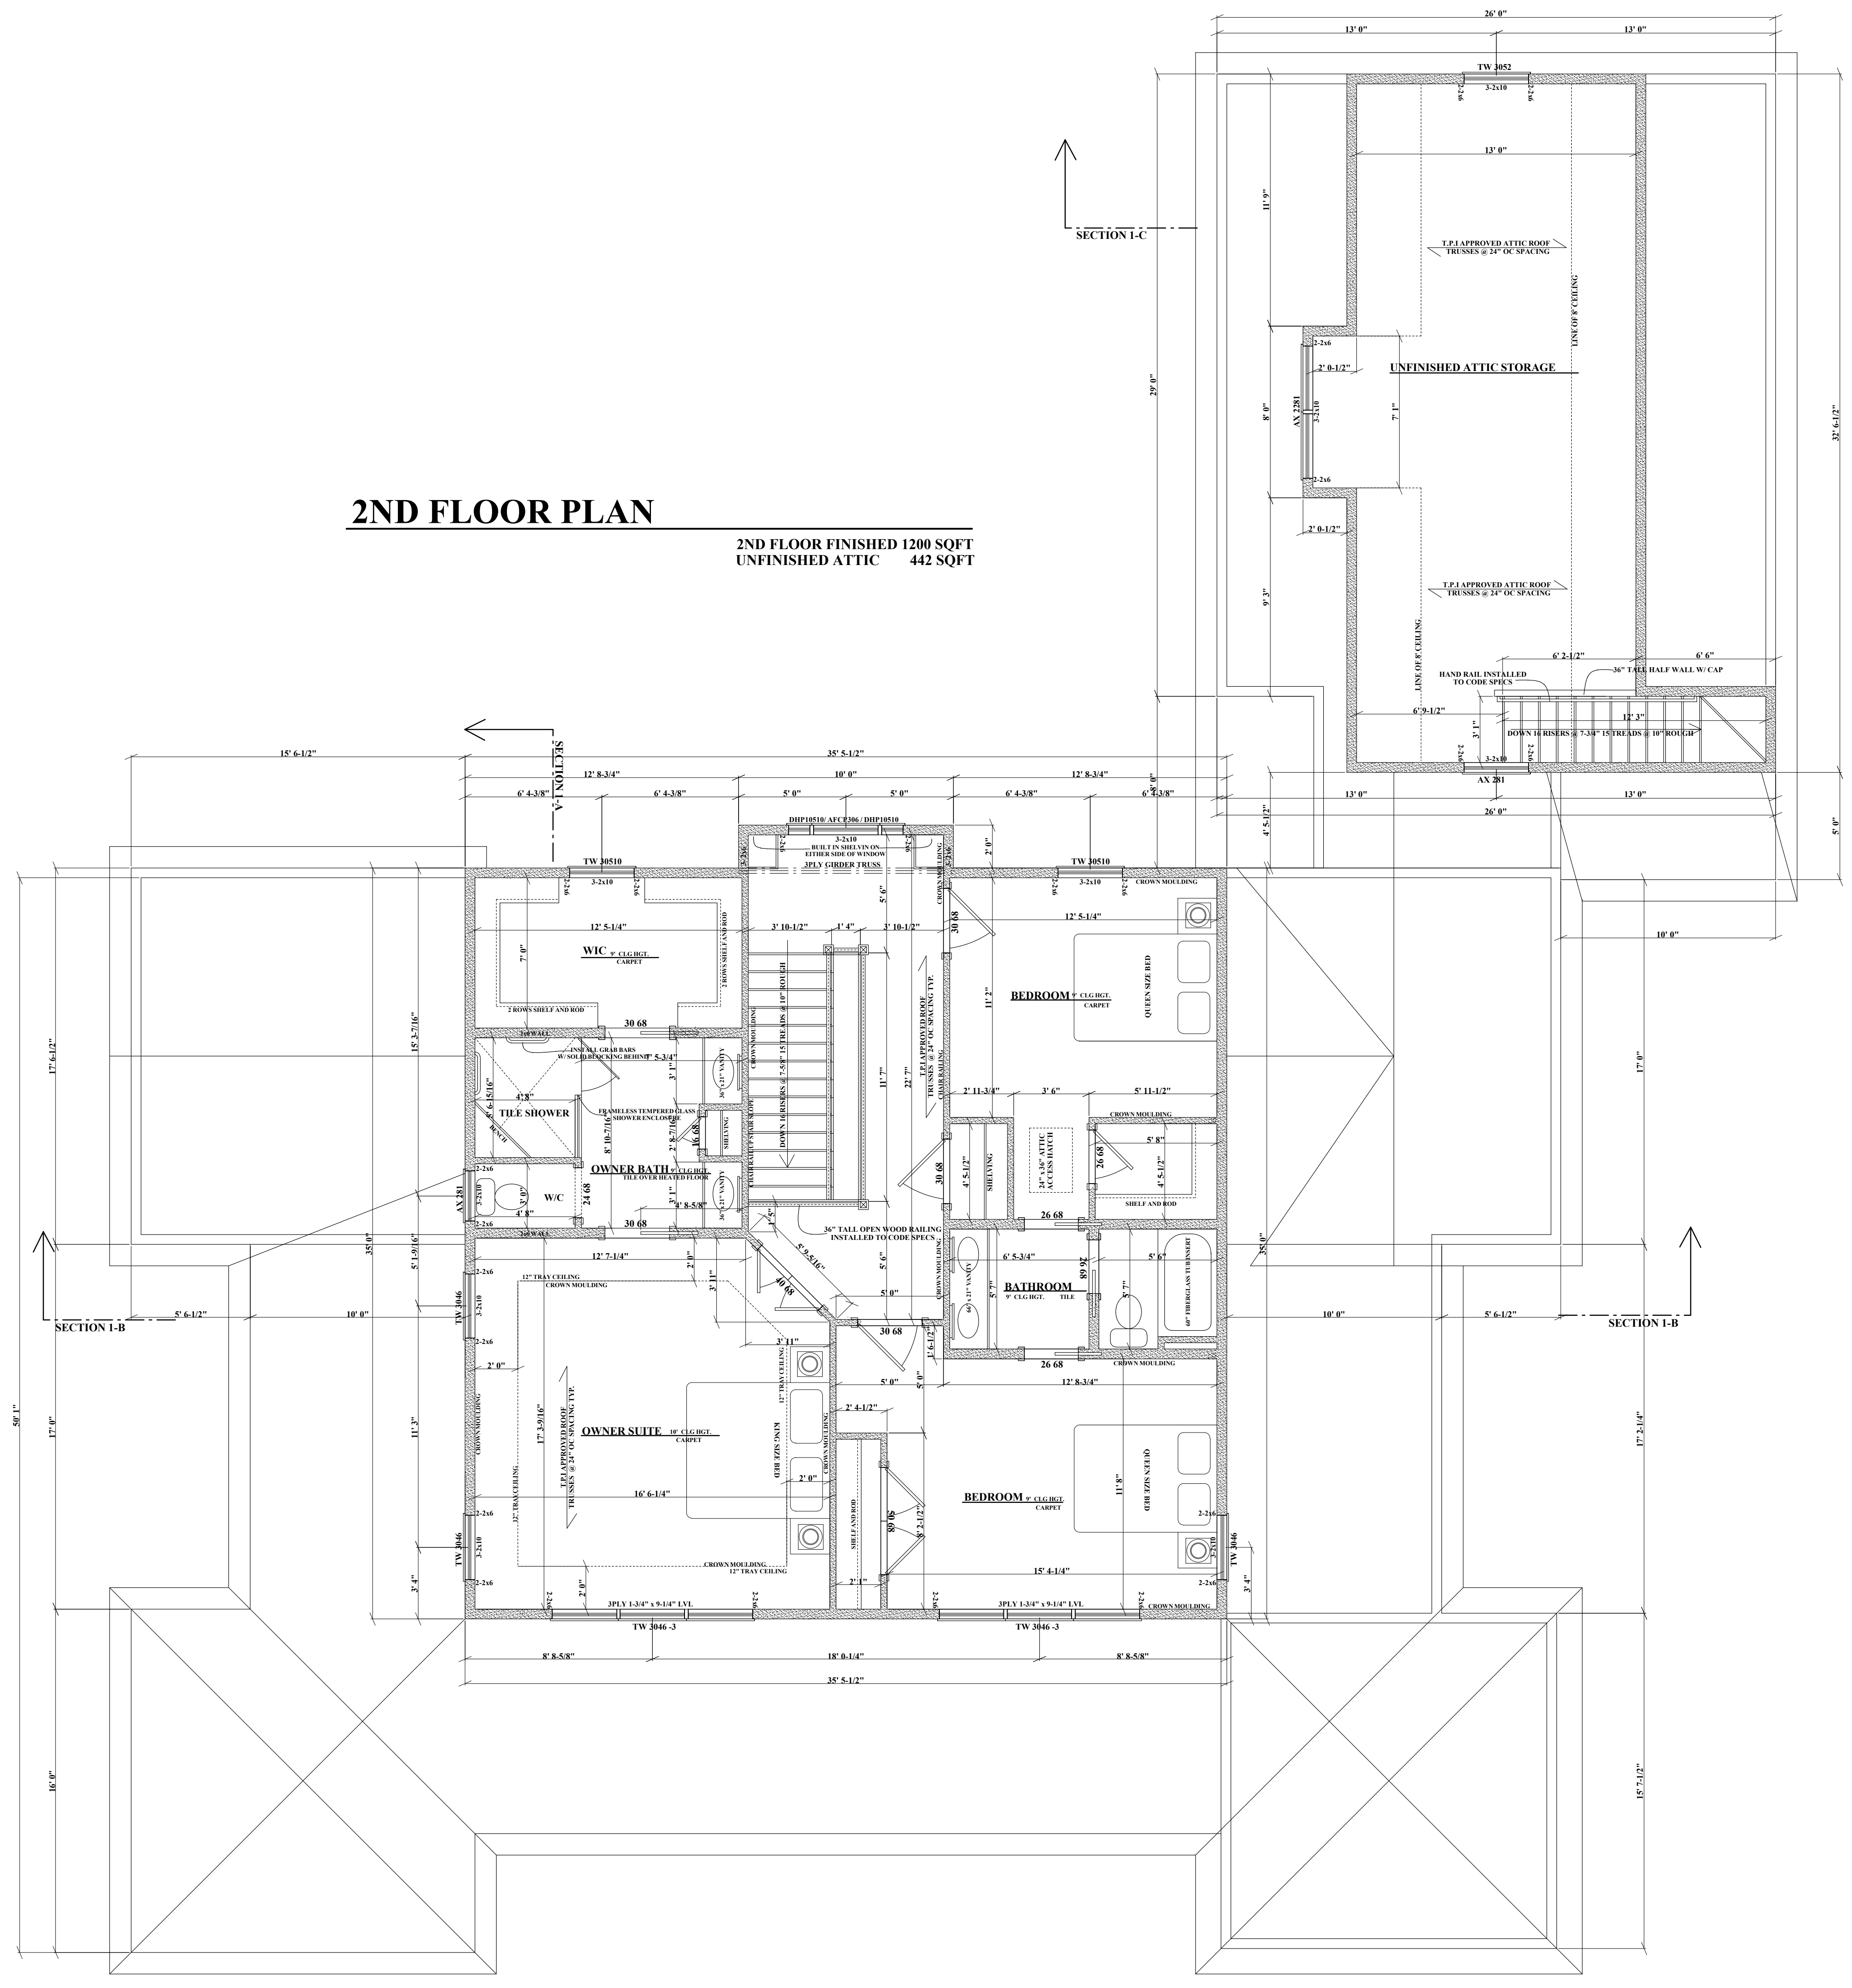


2ND FLOOR PLAN

2ND FLOOR FINISHED 1200 SQFT
 UNFINISHED ATTIC 442 SQFT

RB HOME DESIGN L.L.C
 2061 D MOUNT HOPE RD STREET MD 21154
 RBHOMEDESIGN@HOTMAIL.COM
443-613-5115

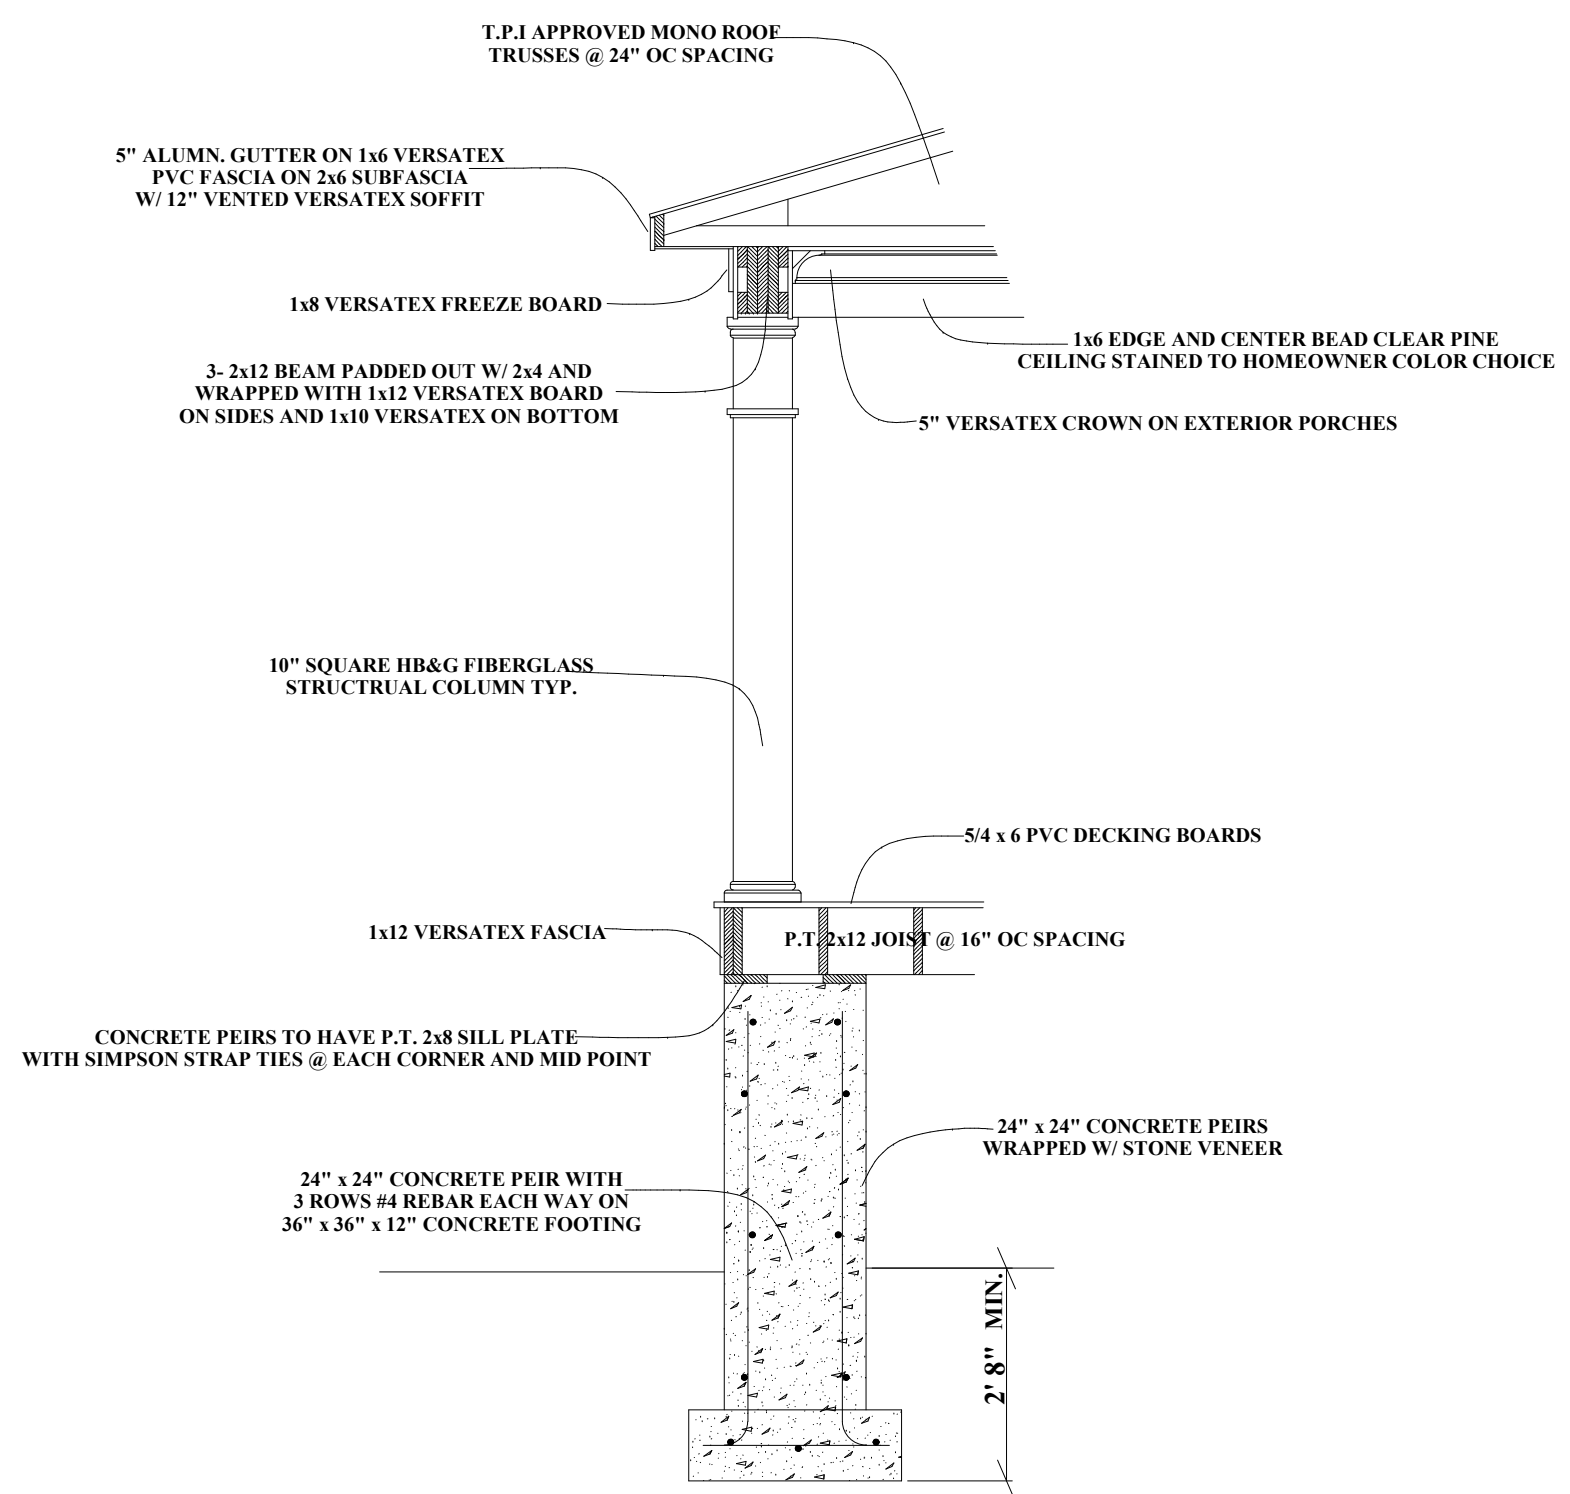

PORCH DETAIL
 NOT TO SCALE

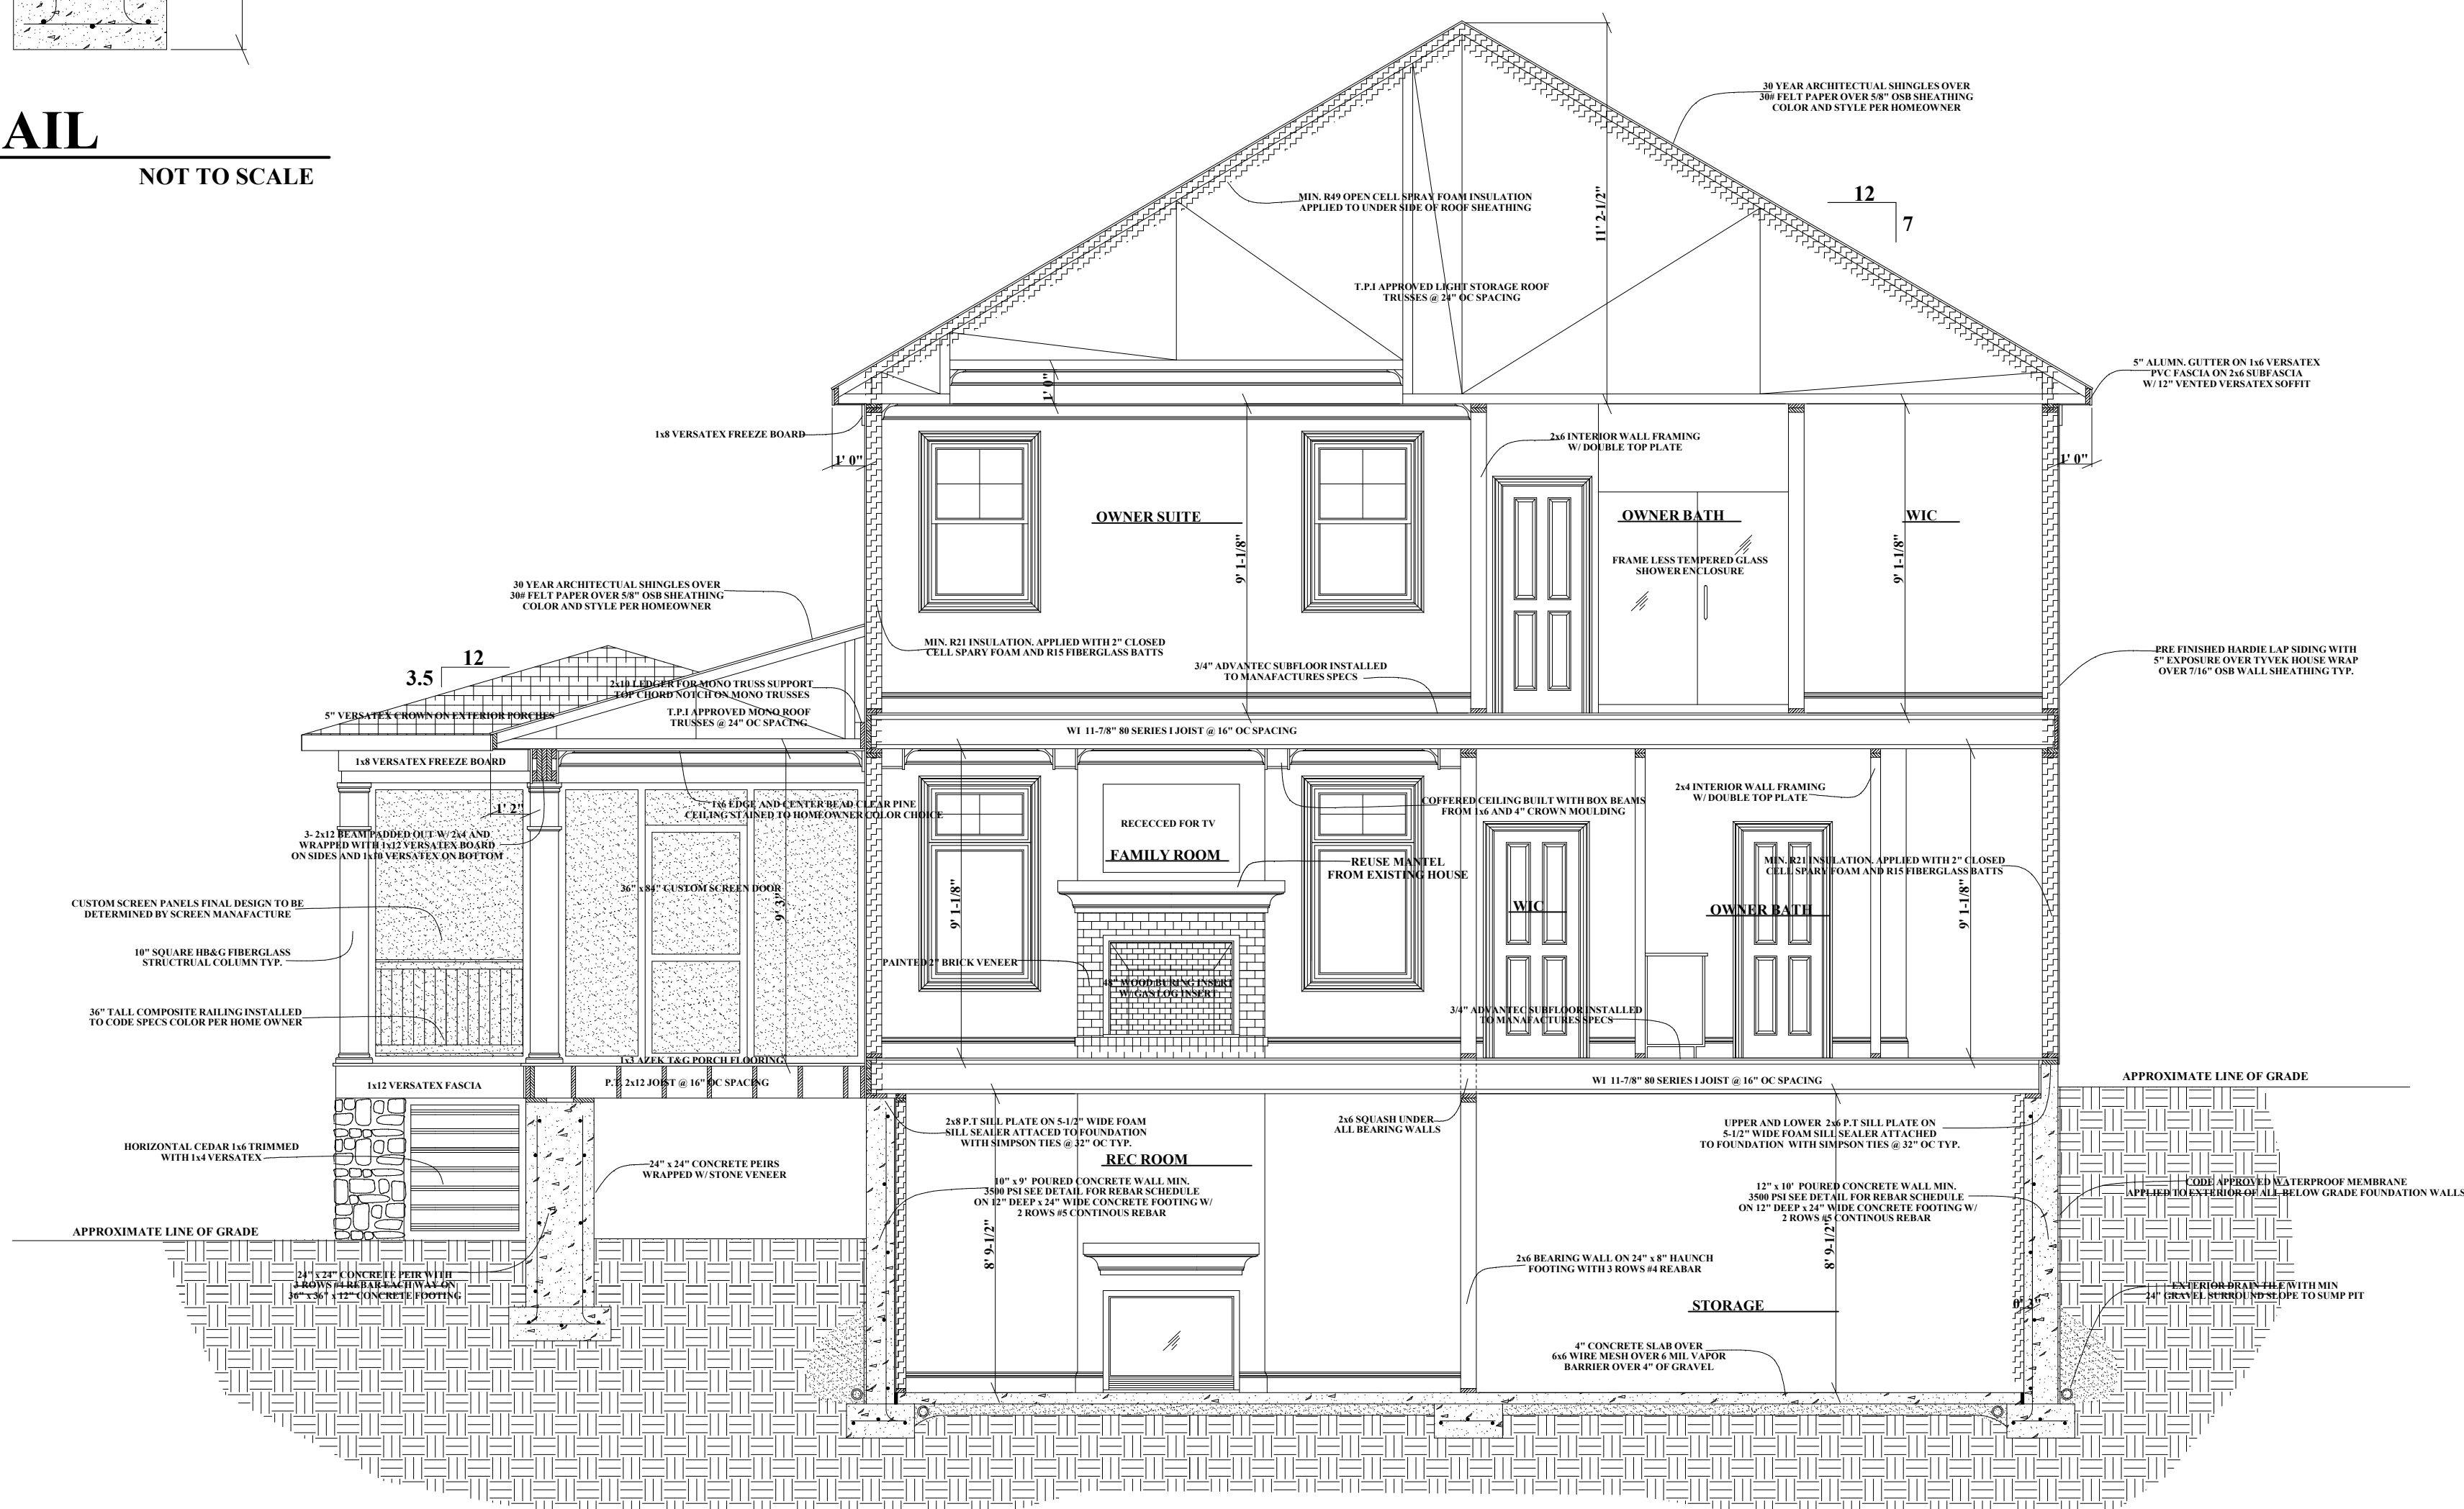

SECTION 1-A

THE CONTRACTOR IS RESPONSIBLE FOR DIMENSIONS TO BE CONFIRMED AND CORRELATED AT SITE FOR INFORMATION THAT PERTAINS SOLELY TO THE FABRICATION PROCESSES OR TO THE MEASUREMENTS, TECHNIQUES, SEQUENCES, AND PROCEDURES OF CONSTRUCTION OF THE WORK OF ALL TRADES

RB HOME DESIGNS


DATE :

SCALE : 1/4" = 1'


DRAWN :
 R. BREDLOW

SECTION
 1-A

SHEET NO.
A-7

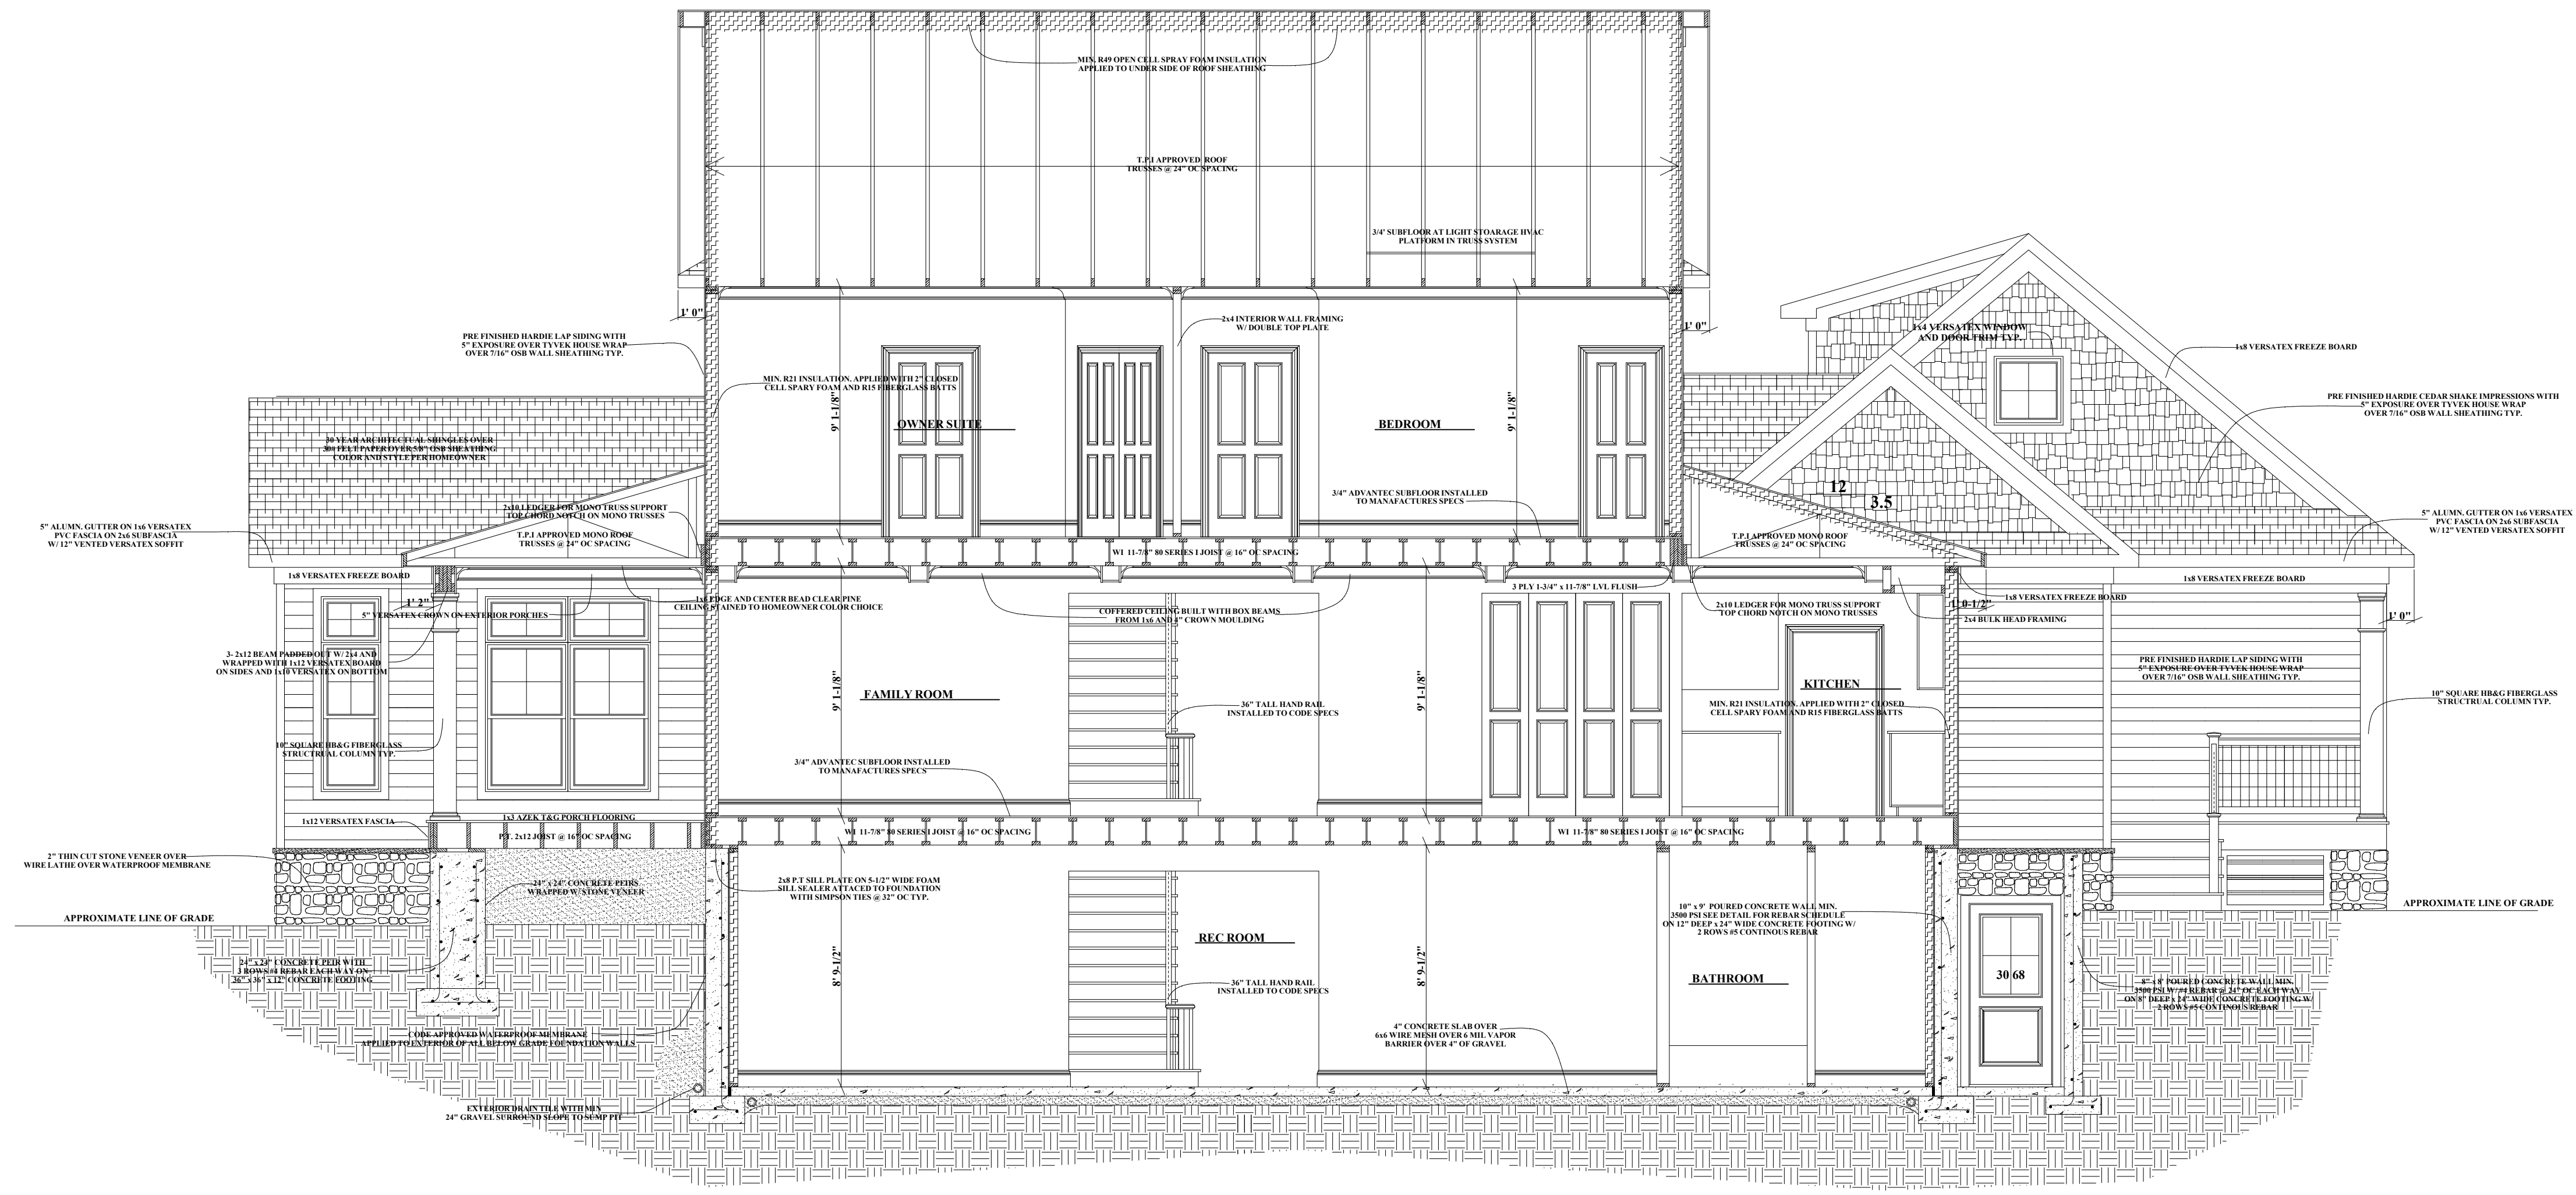

SECTION 1-B

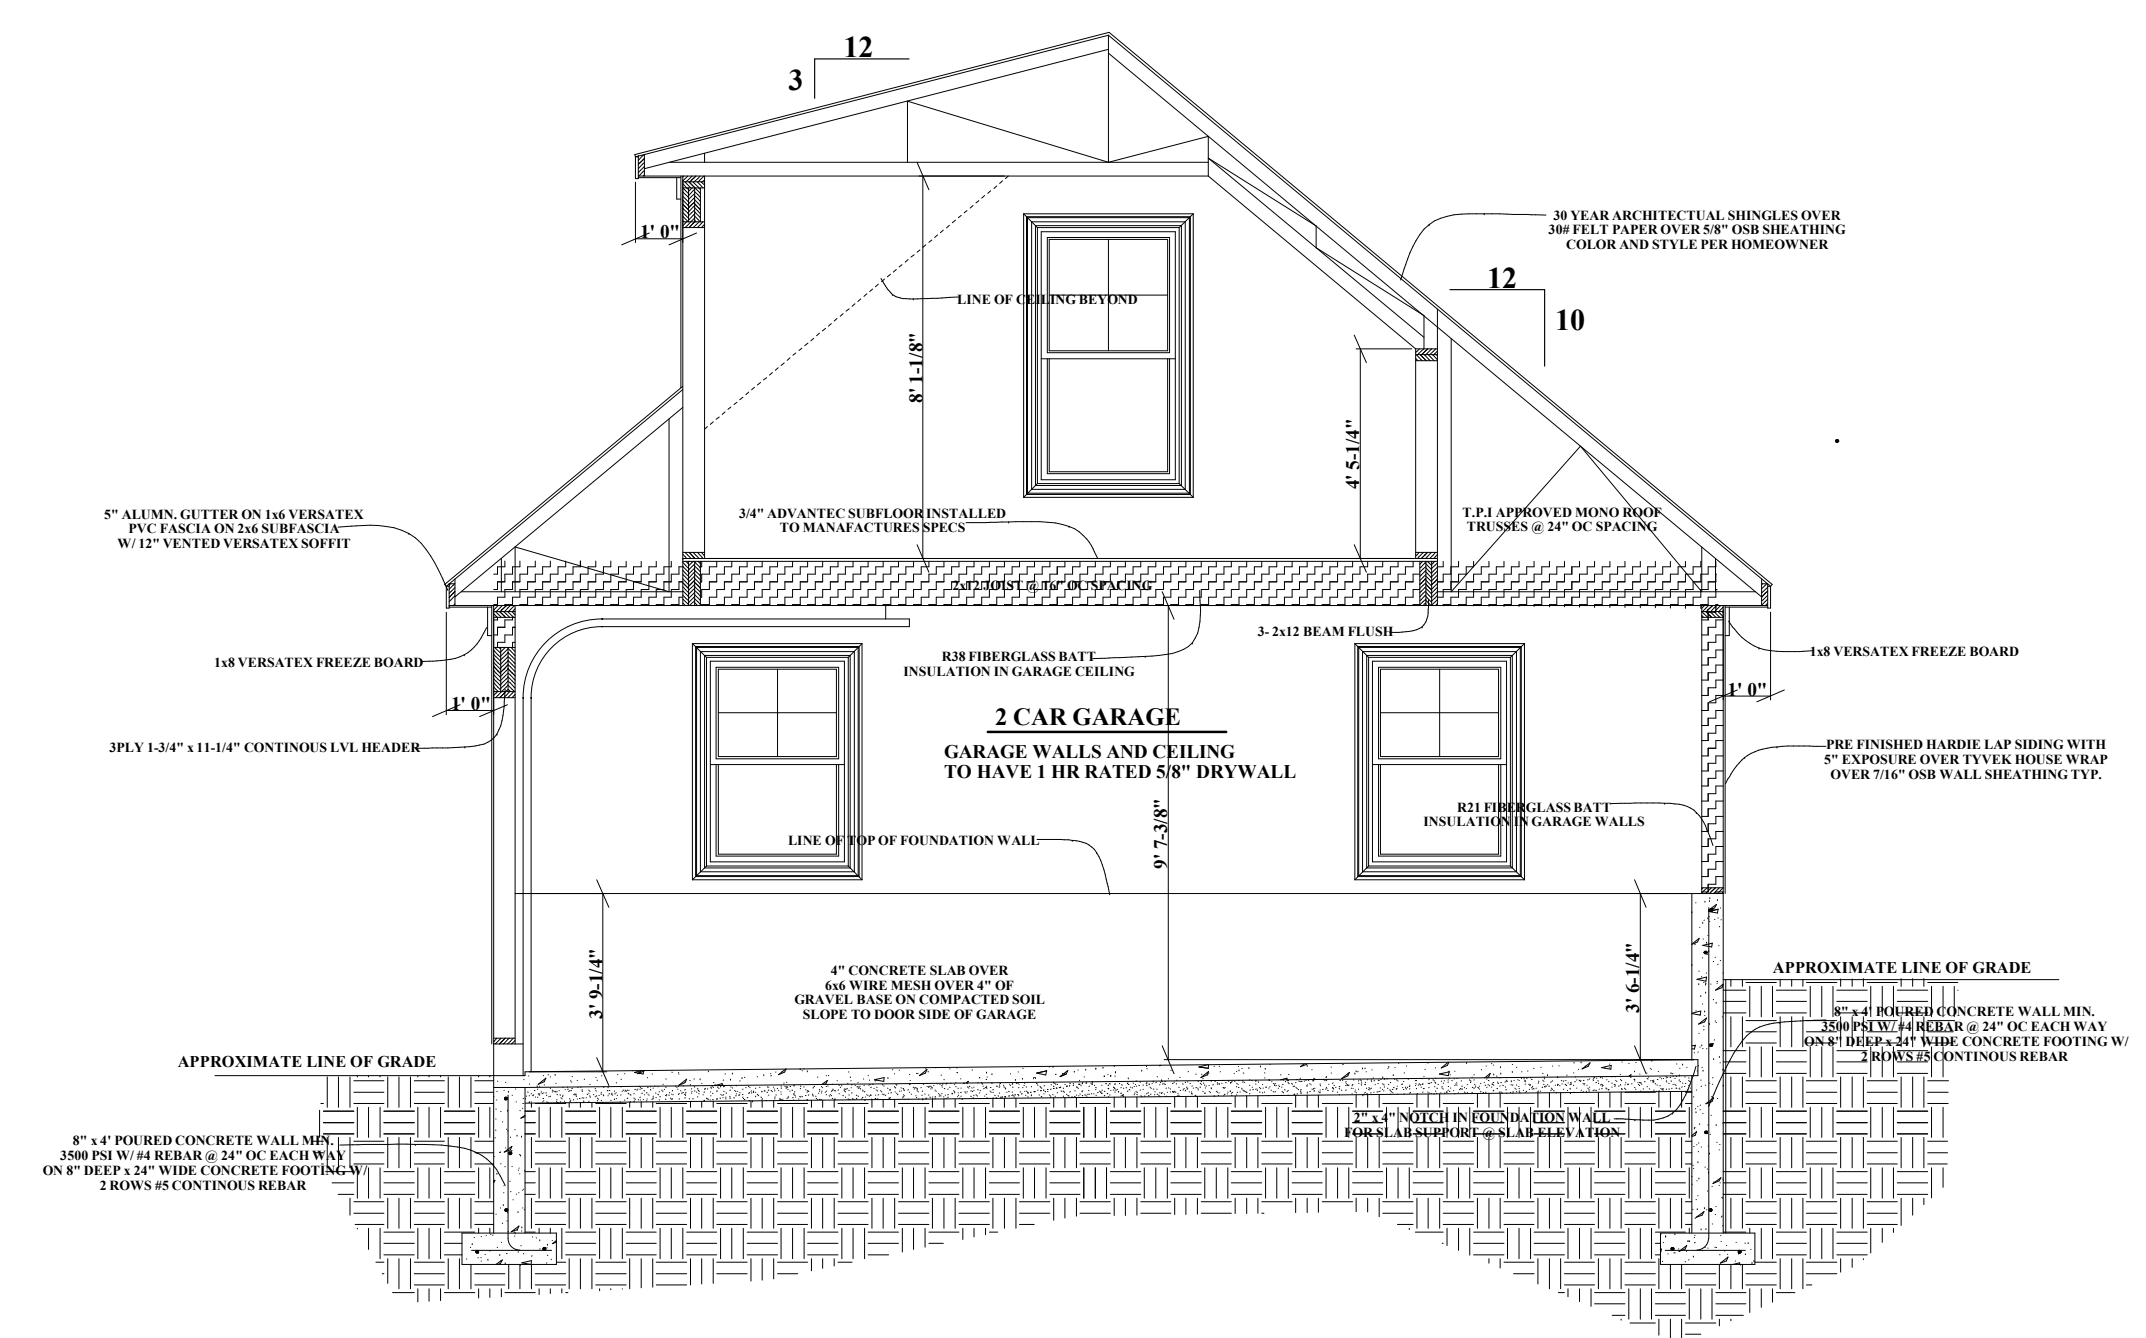

SECTION 1-C

RB HOME DESIGN L.L.C
 2061 D MOUNT HOREB RD STREET MD 21154
 RBHOMEDSIGN@HOTMAIL.COM
 443-613-5115

THE CONTRACTOR IS RESPONSIBLE FOR DIMENSIONS TO BE CONFIRMED AND CORRELATED AT SITE FOR INFORMATION THAT PERTAINS SOLELY TO THE FABRICATION PROCESSES OR TO THE MEANS, METHODS, TECHNIQUES, SEQUENCES, AND PROCEDURES OF CONSTRUCTION OF THE WORK OF ALL TRADES

RB HOME DESIGNS
 DATE : 12/18/15
 SCALE : 1/4" = 1'
 DRAWN :
 R. BREDLOW
 SECTION 1-B
 SECTION 1-C
 SHEET NO.
A-8