



REAR ELEVATION

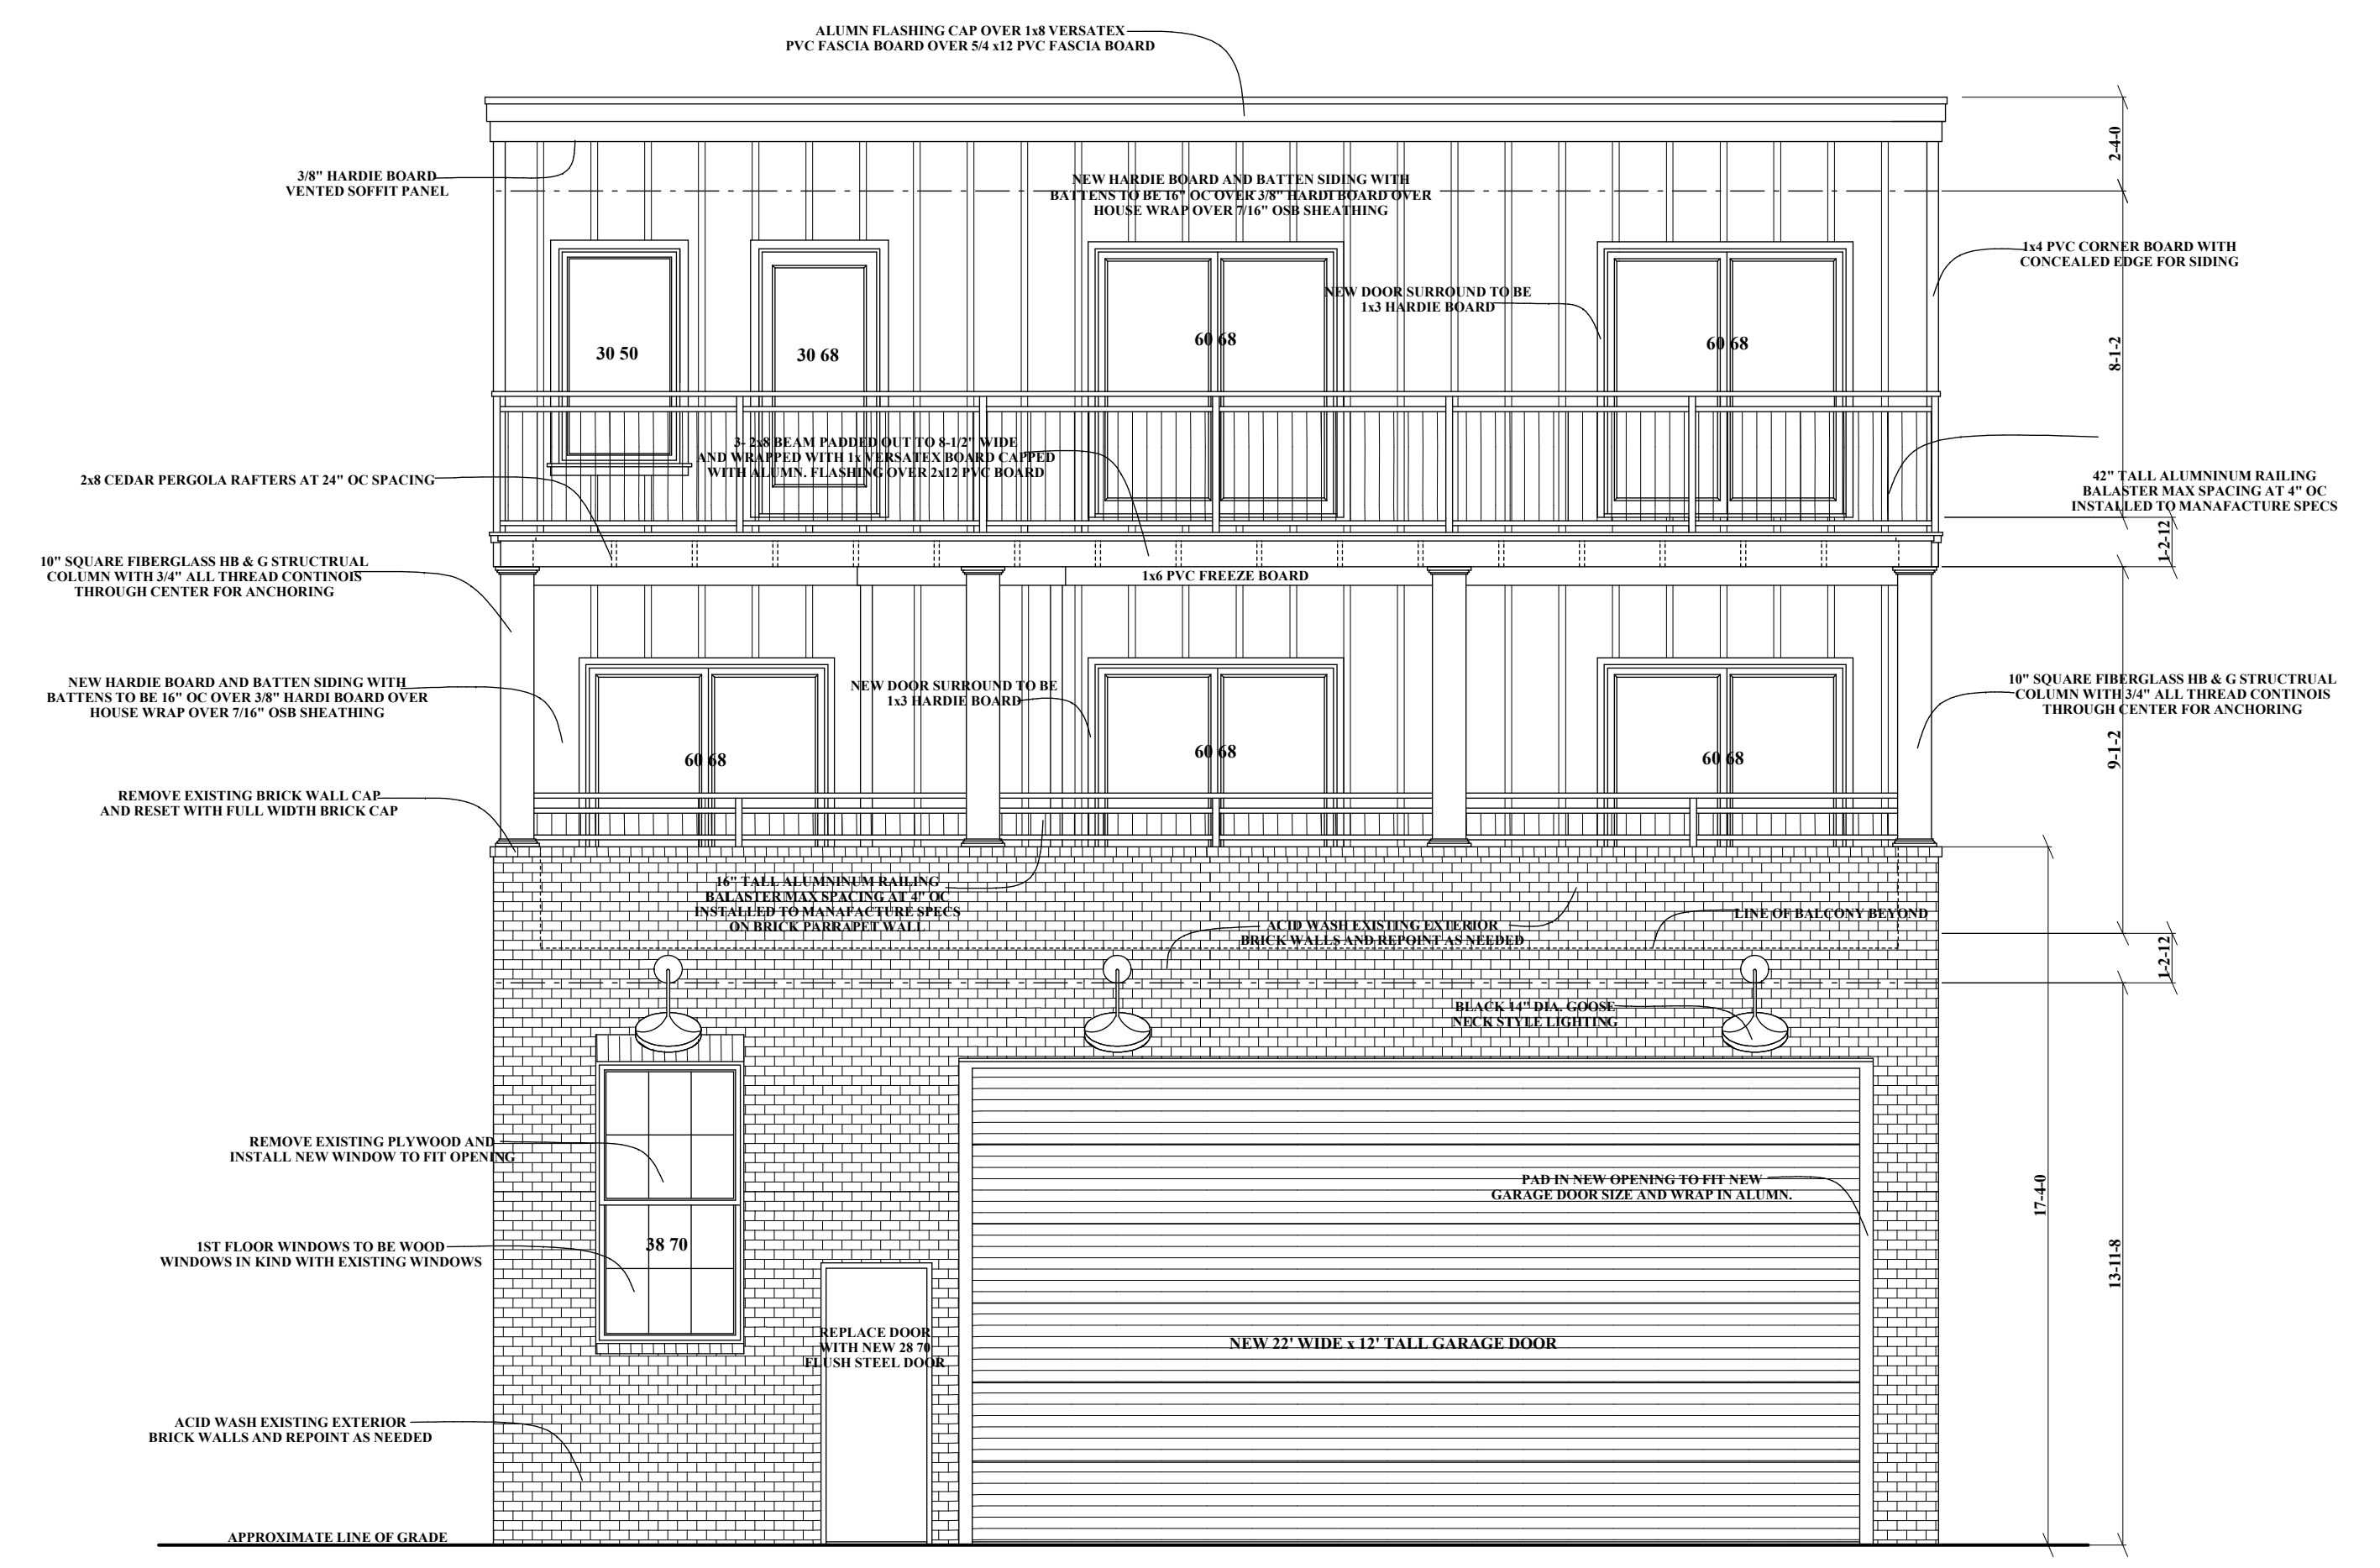

FRONT ELEVATION

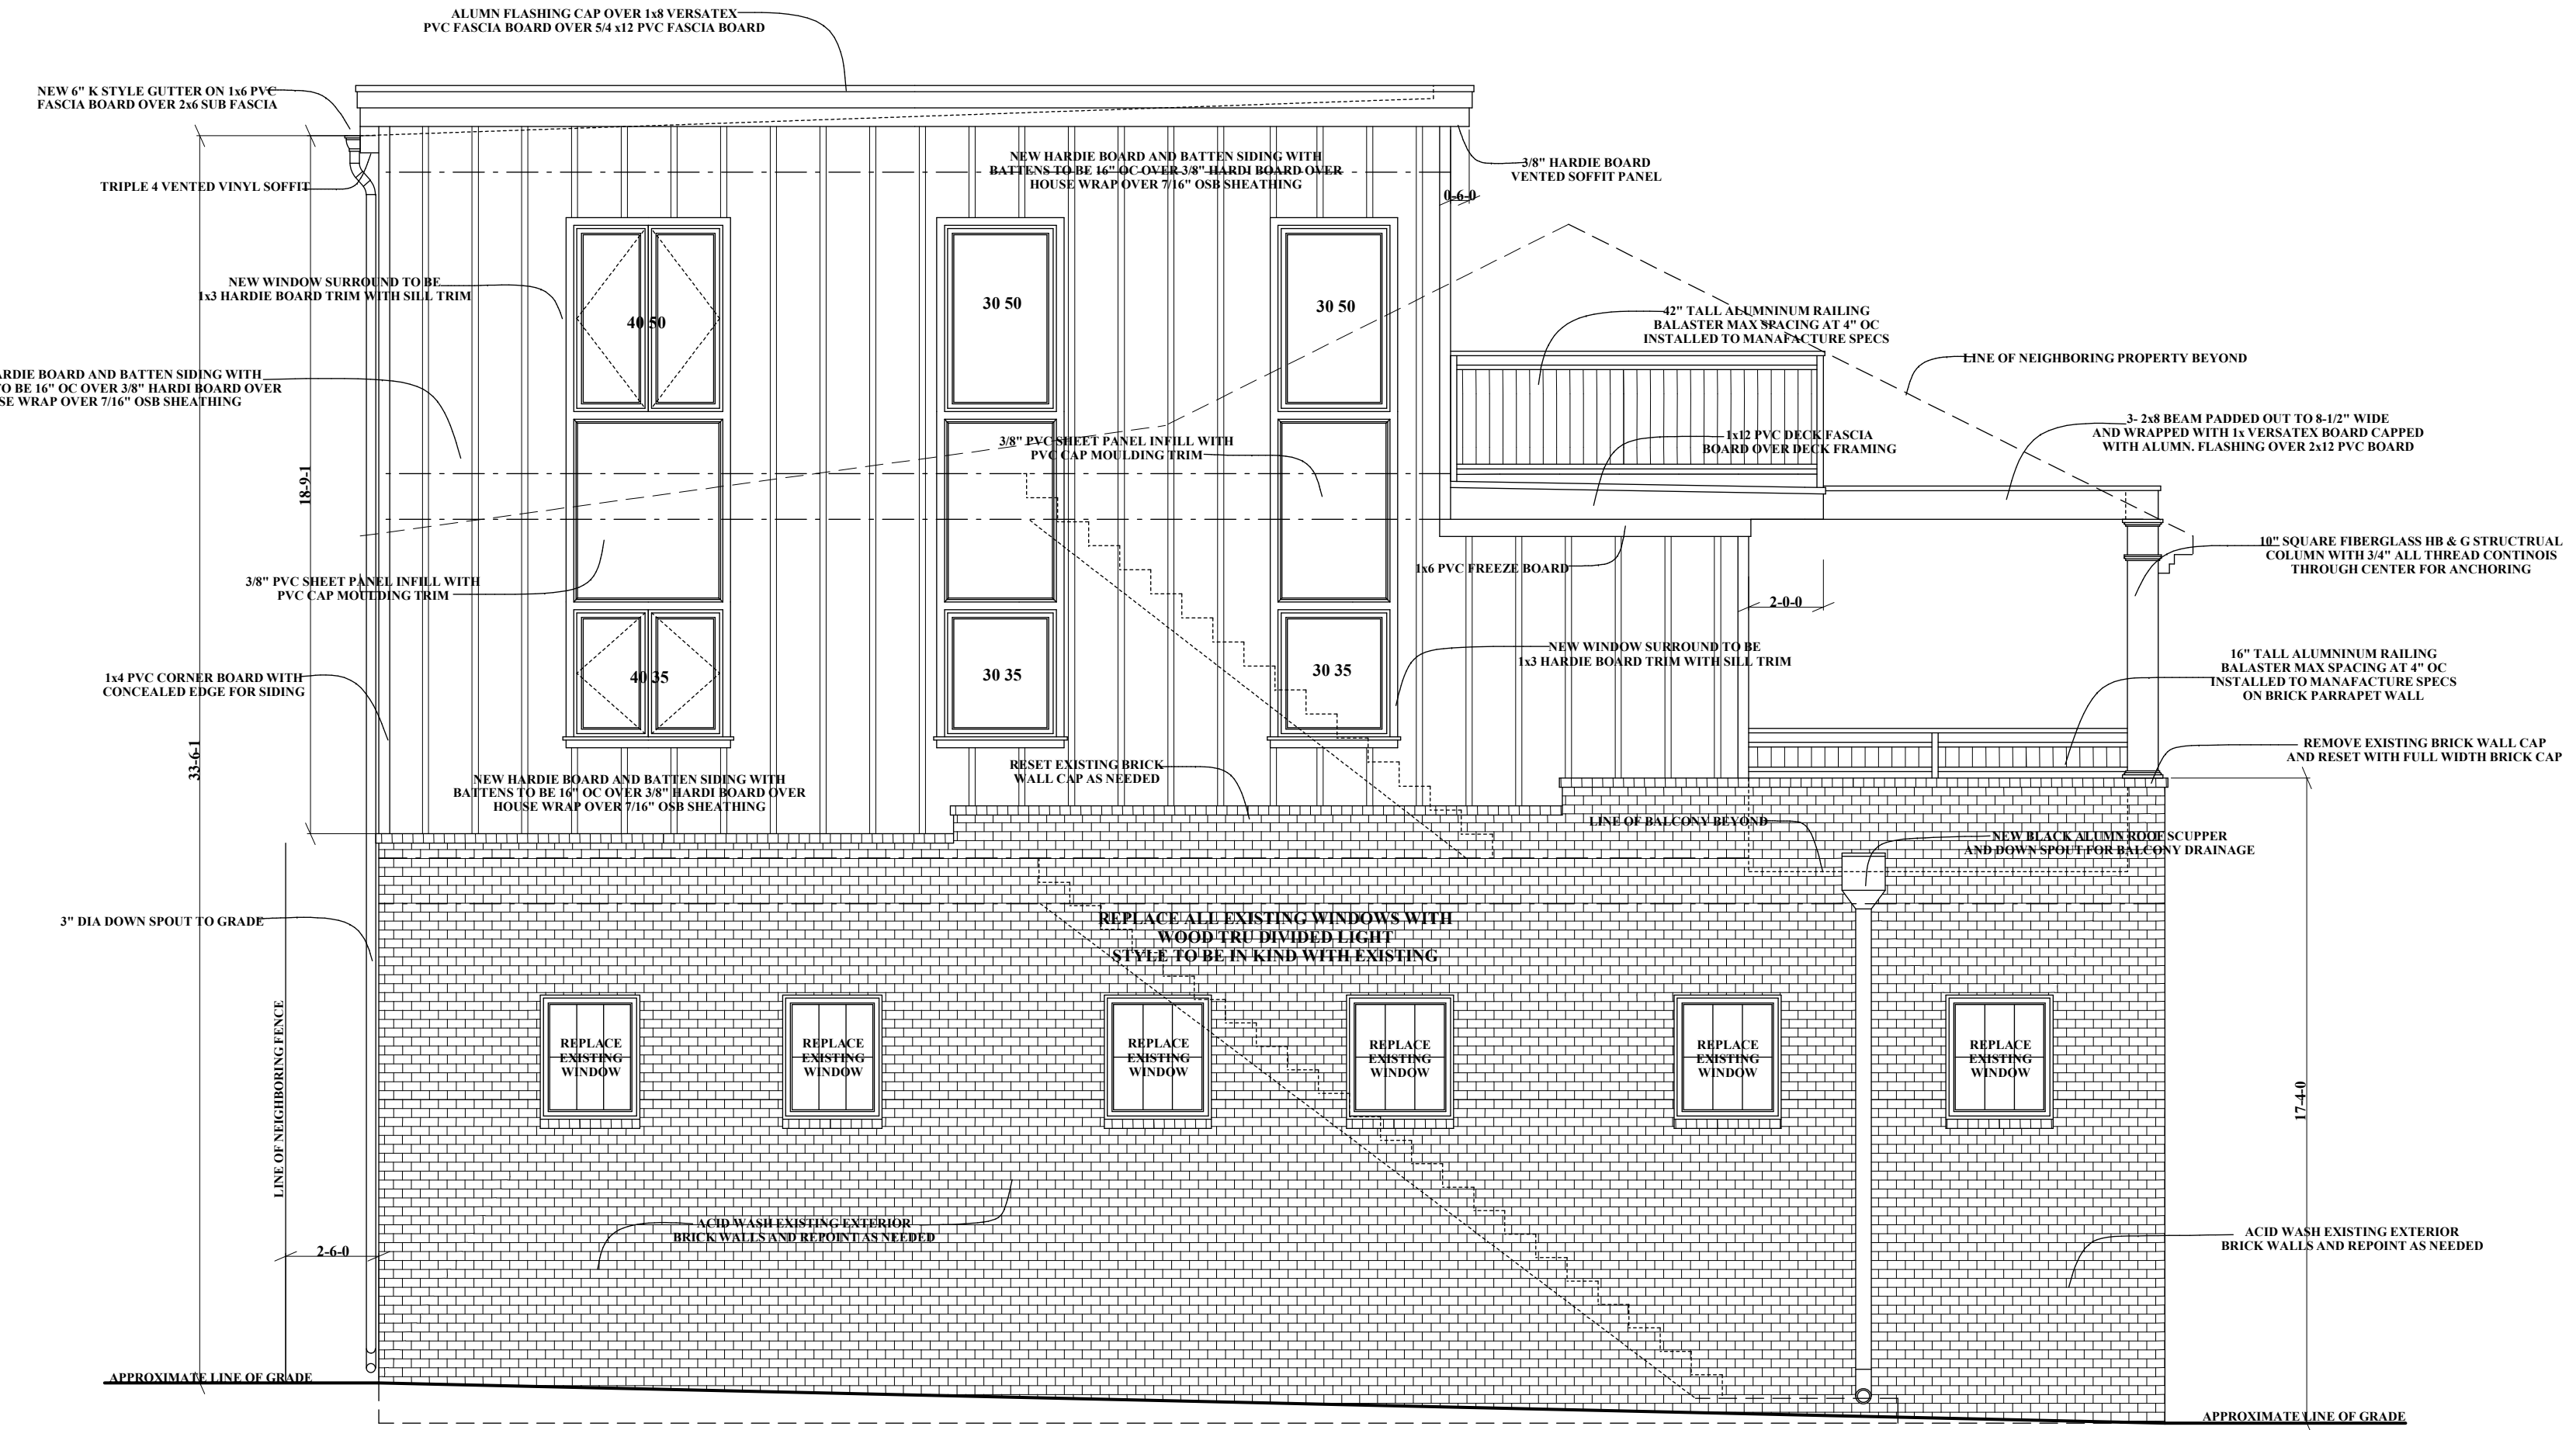

LEFT ELEVATION



THE CONTRACTOR IS RESPONSIBLE FOR DIMENSIONS TO BE CONFIRMED AND CORRELATED AT SITE FOR INFORMATION THAT PERTAINS SOLELY TO THE FABRICATION PROCESSES OR TO THE MEANS, METHODS, TECHNIQUES, SEQUENCES, AND PROCEDURES OF CONSTRUCTION OF THE WORK OF ALL TRADES

RB HOME DESIGNS

DATE :

SCALE : 1/4" = 1'

DRAWN : R. BREDLOW


EXTERIOR ELEVATIONS

SHEET NO.


A-1

NO.	DESCRIPTION	DATE	BY

**RB HOME DESIGNS, L.L.C.**  
 2061 D MOUNT HORRE RD STREET MD 21154  
 RBHOMEDSIGN@HOTMAIL.COM  
 443-613-5115

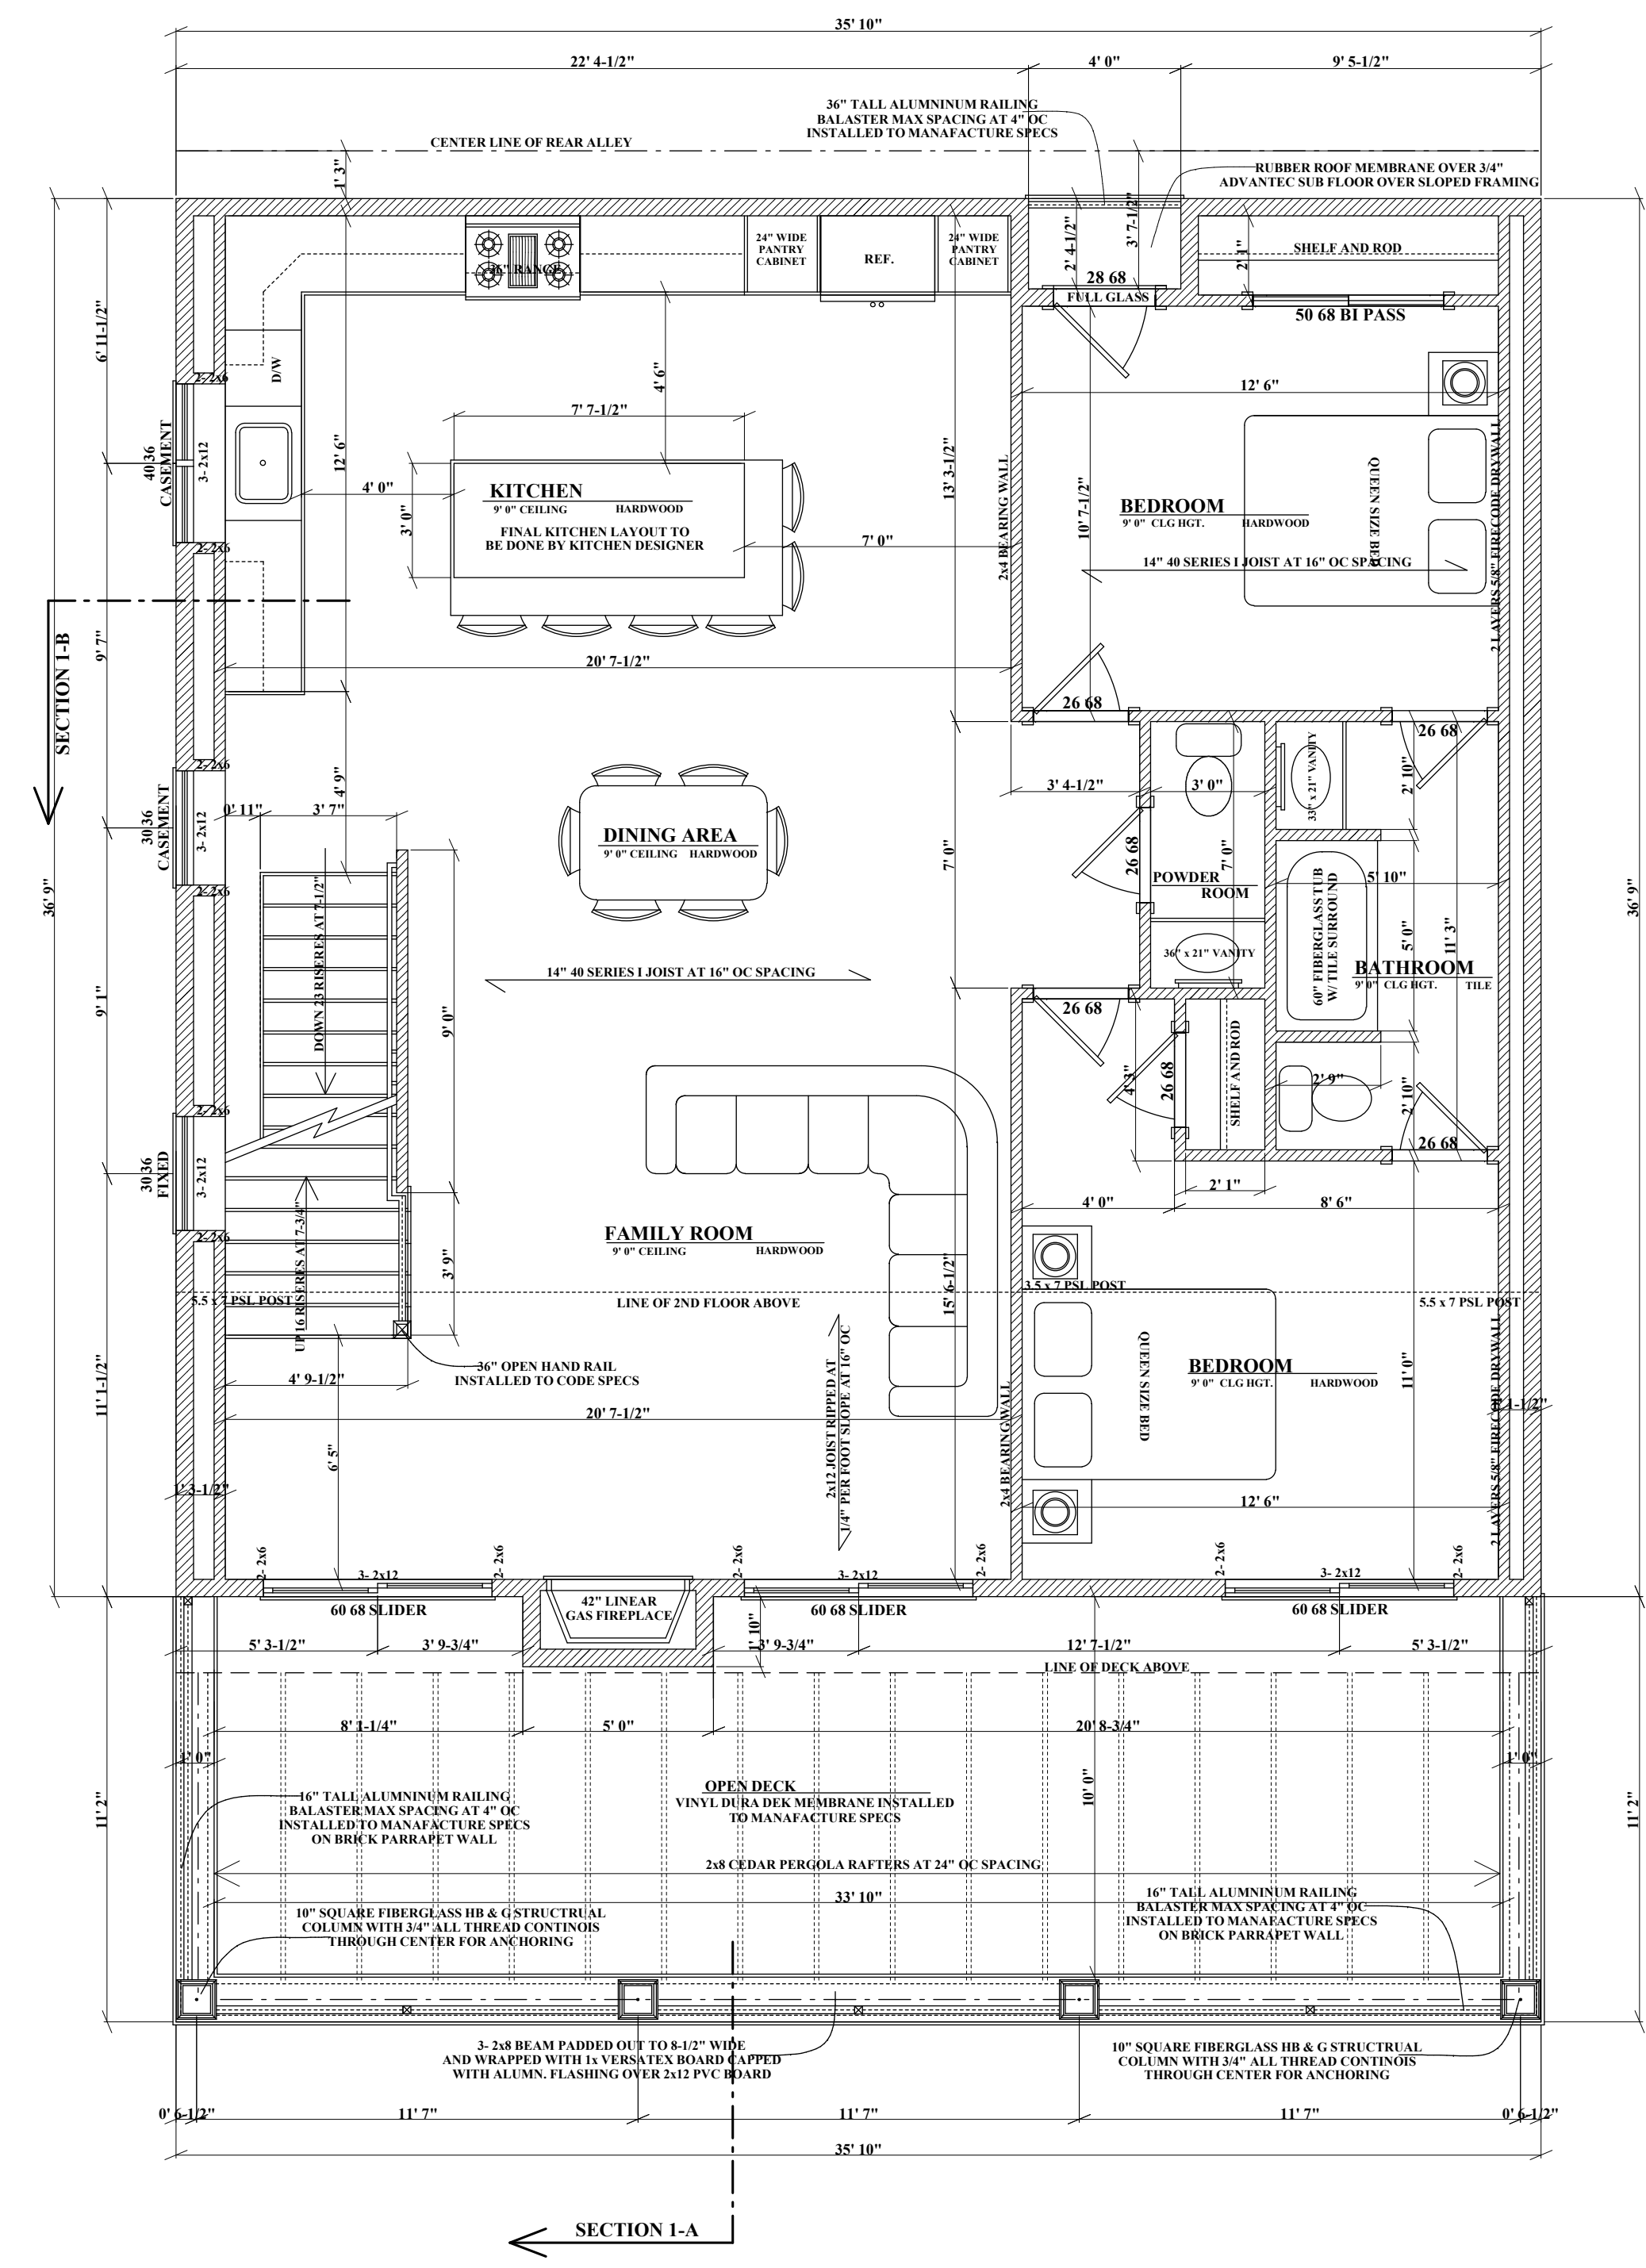

**2ND FLOOR LEVEL**  
 RENOVATED FLOOR PLAN

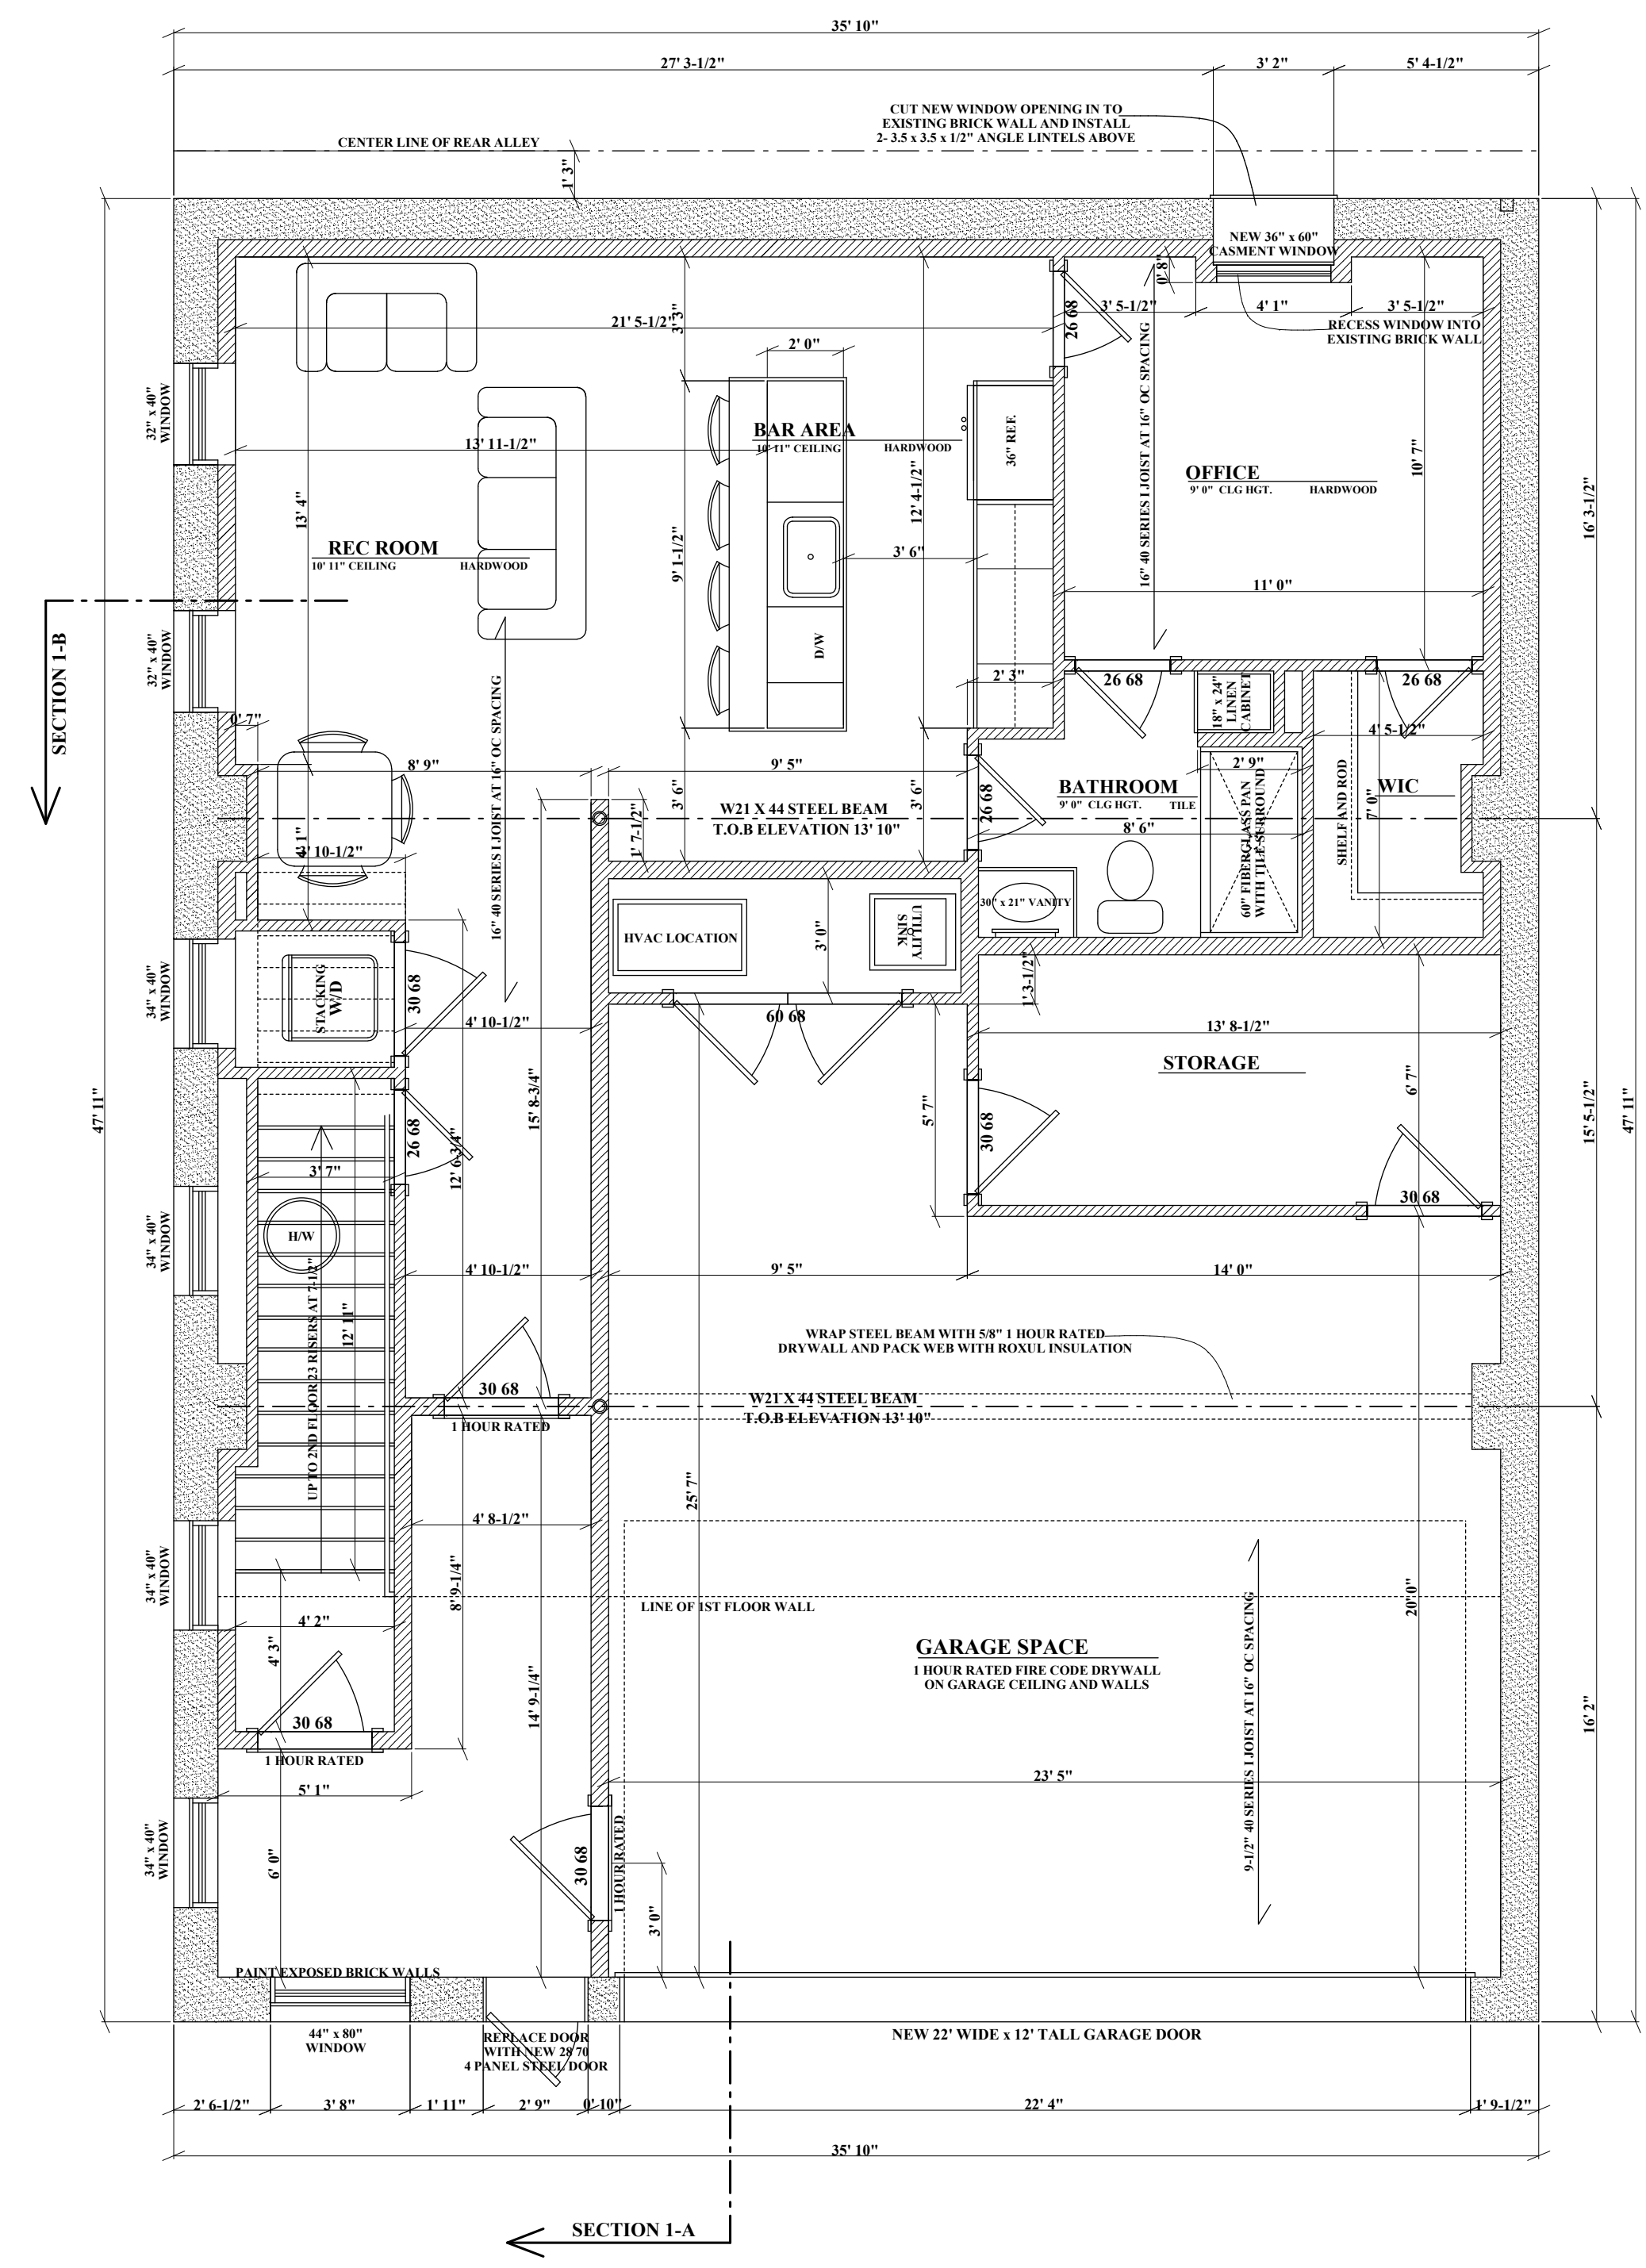

**1ST FLOOR LEVEL**  
 RENOVATED FLOOR PLAN

THE CONTRACTOR IS RESPONSIBLE FOR DIMENSIONS TO BE CONFIRMED AND CORRELATED AT SITE FOR INFORMATION THAT PERTAINS SOLELY TO THE FABRICATION PROCESSES OR TO THE MEANS, METHODS, TECHNIQUES, SEQUENCES, AND PROCEDURES OF CONSTRUCTION OF THE WORK OF ALL TRADES

RB HOME DESIGNS

DATE :


SCALE : 1/4" = 1'

DRAWN :  
 R. BREDLOW


1ST FLOOR  
 2ND FLOOR

SHEET NO.  
**A-2**

REVISIONS	BY

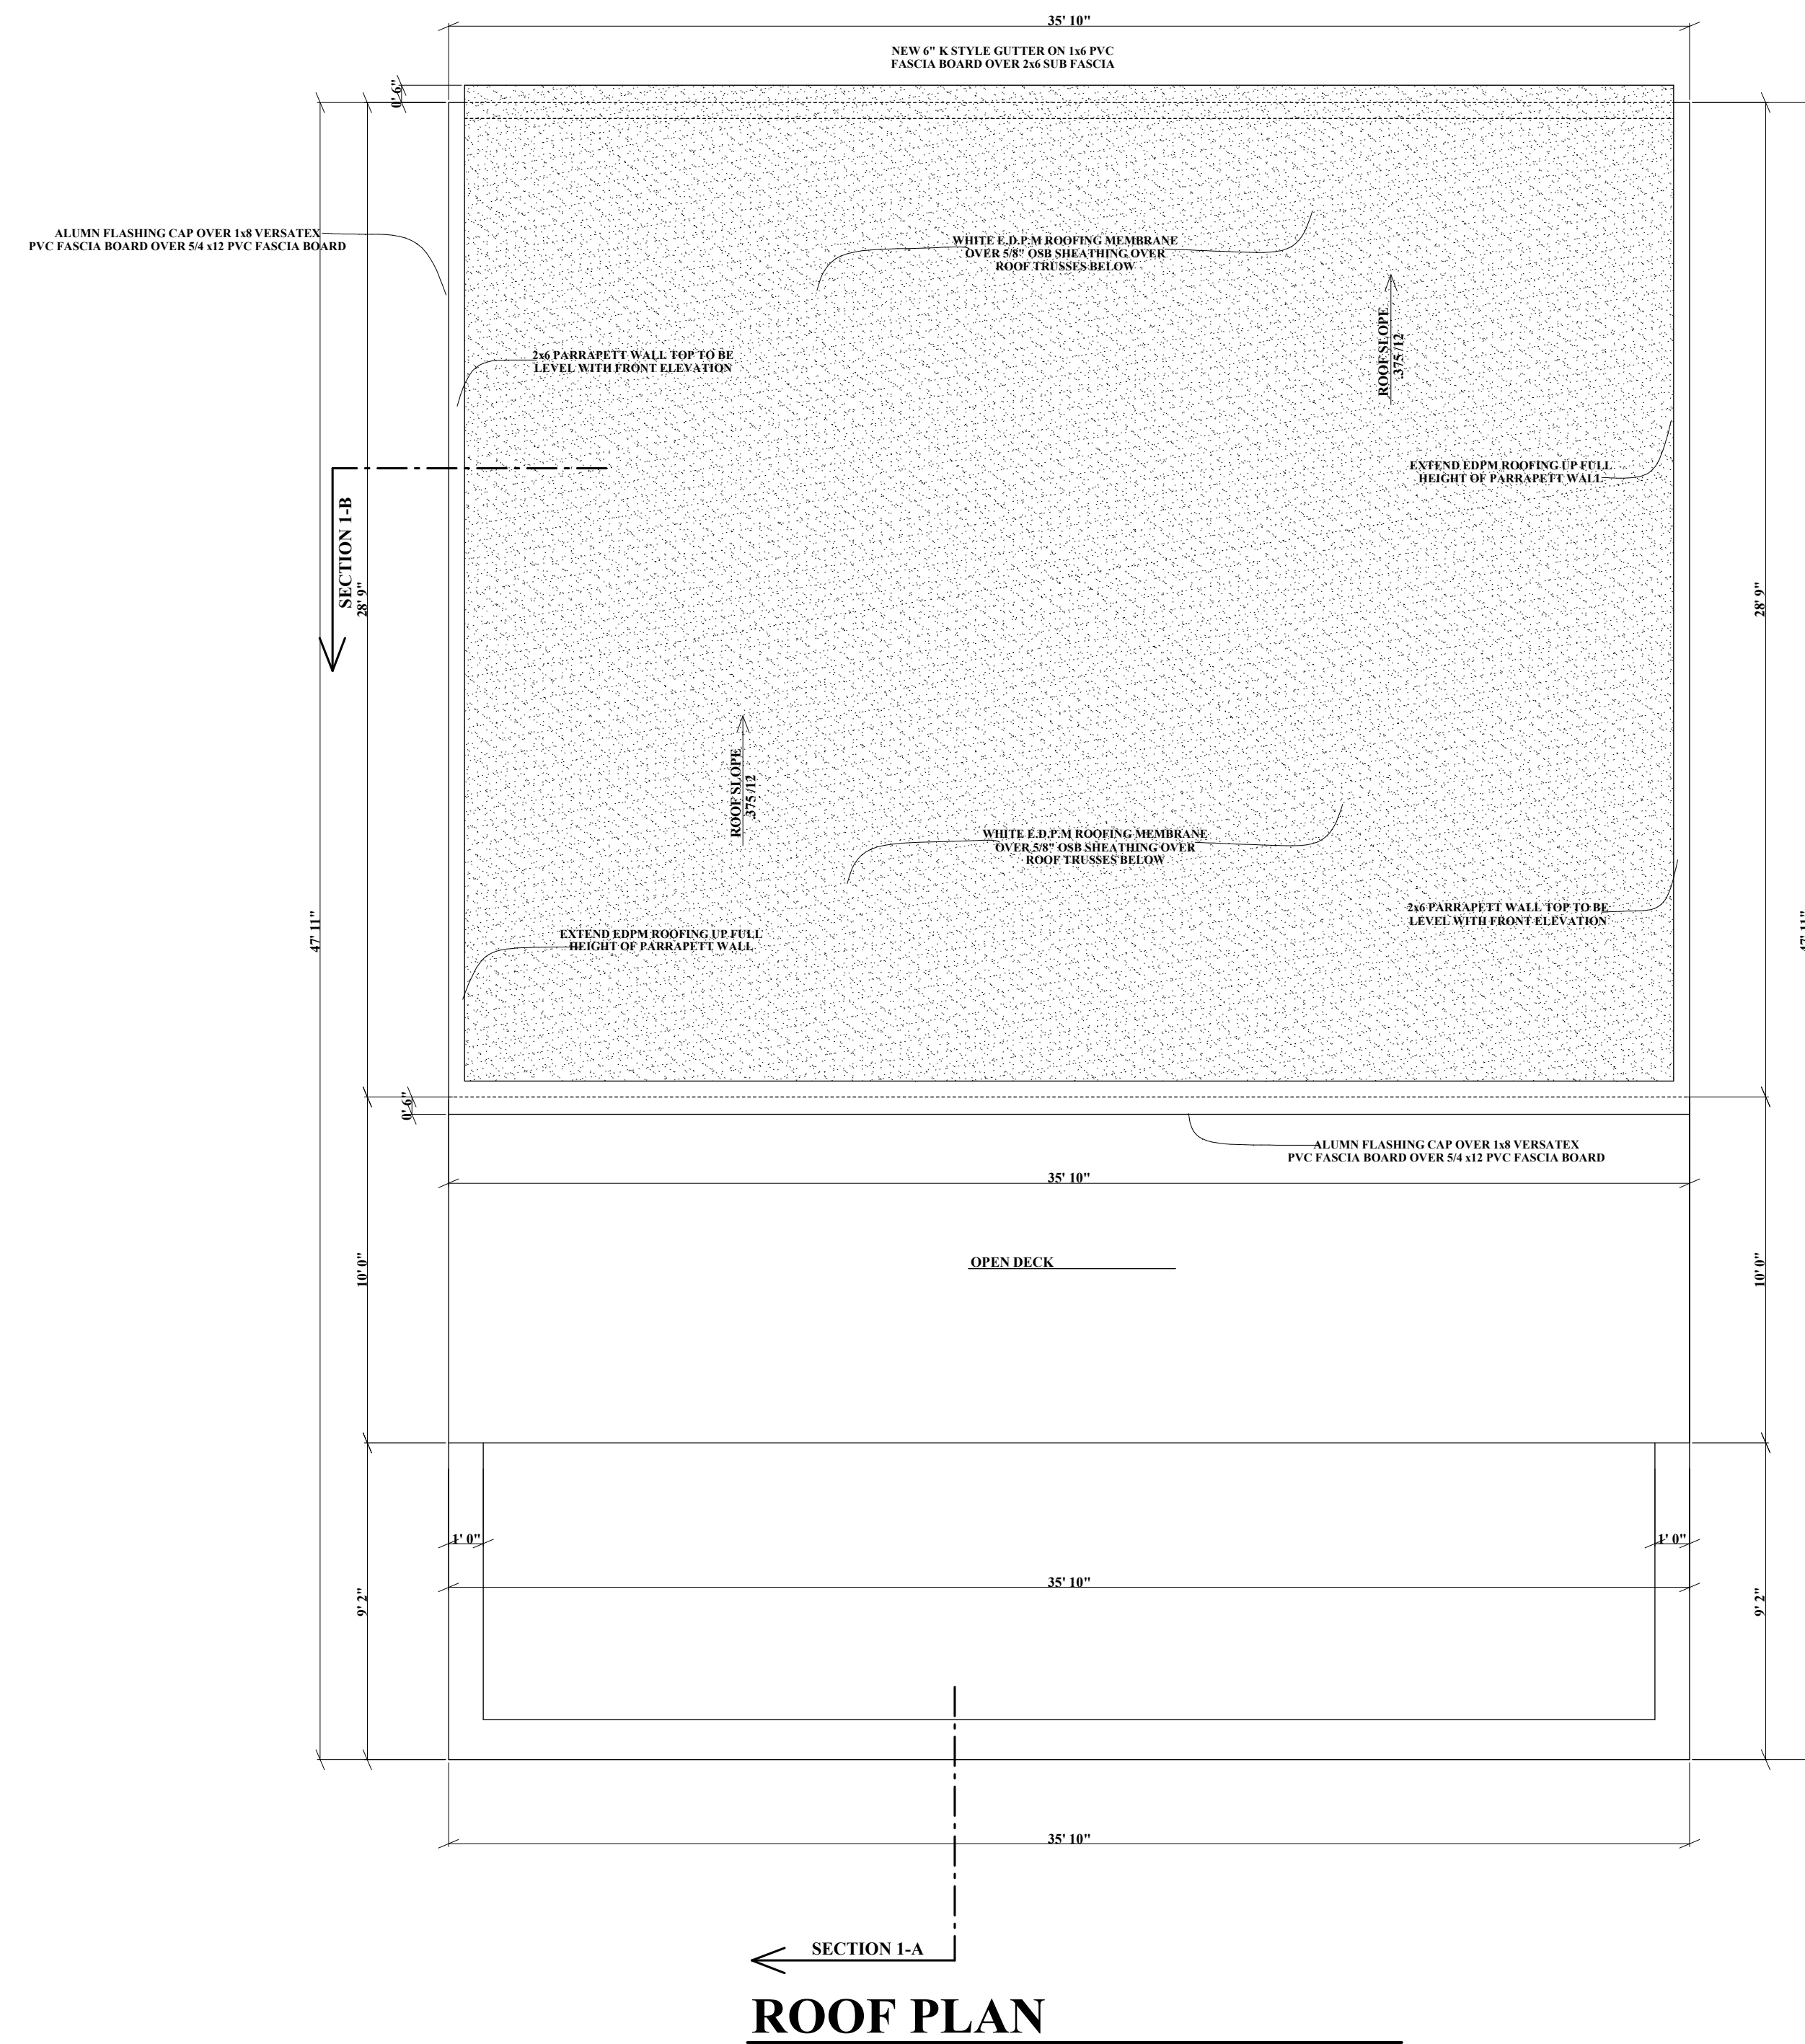

**ROOF PLAN**

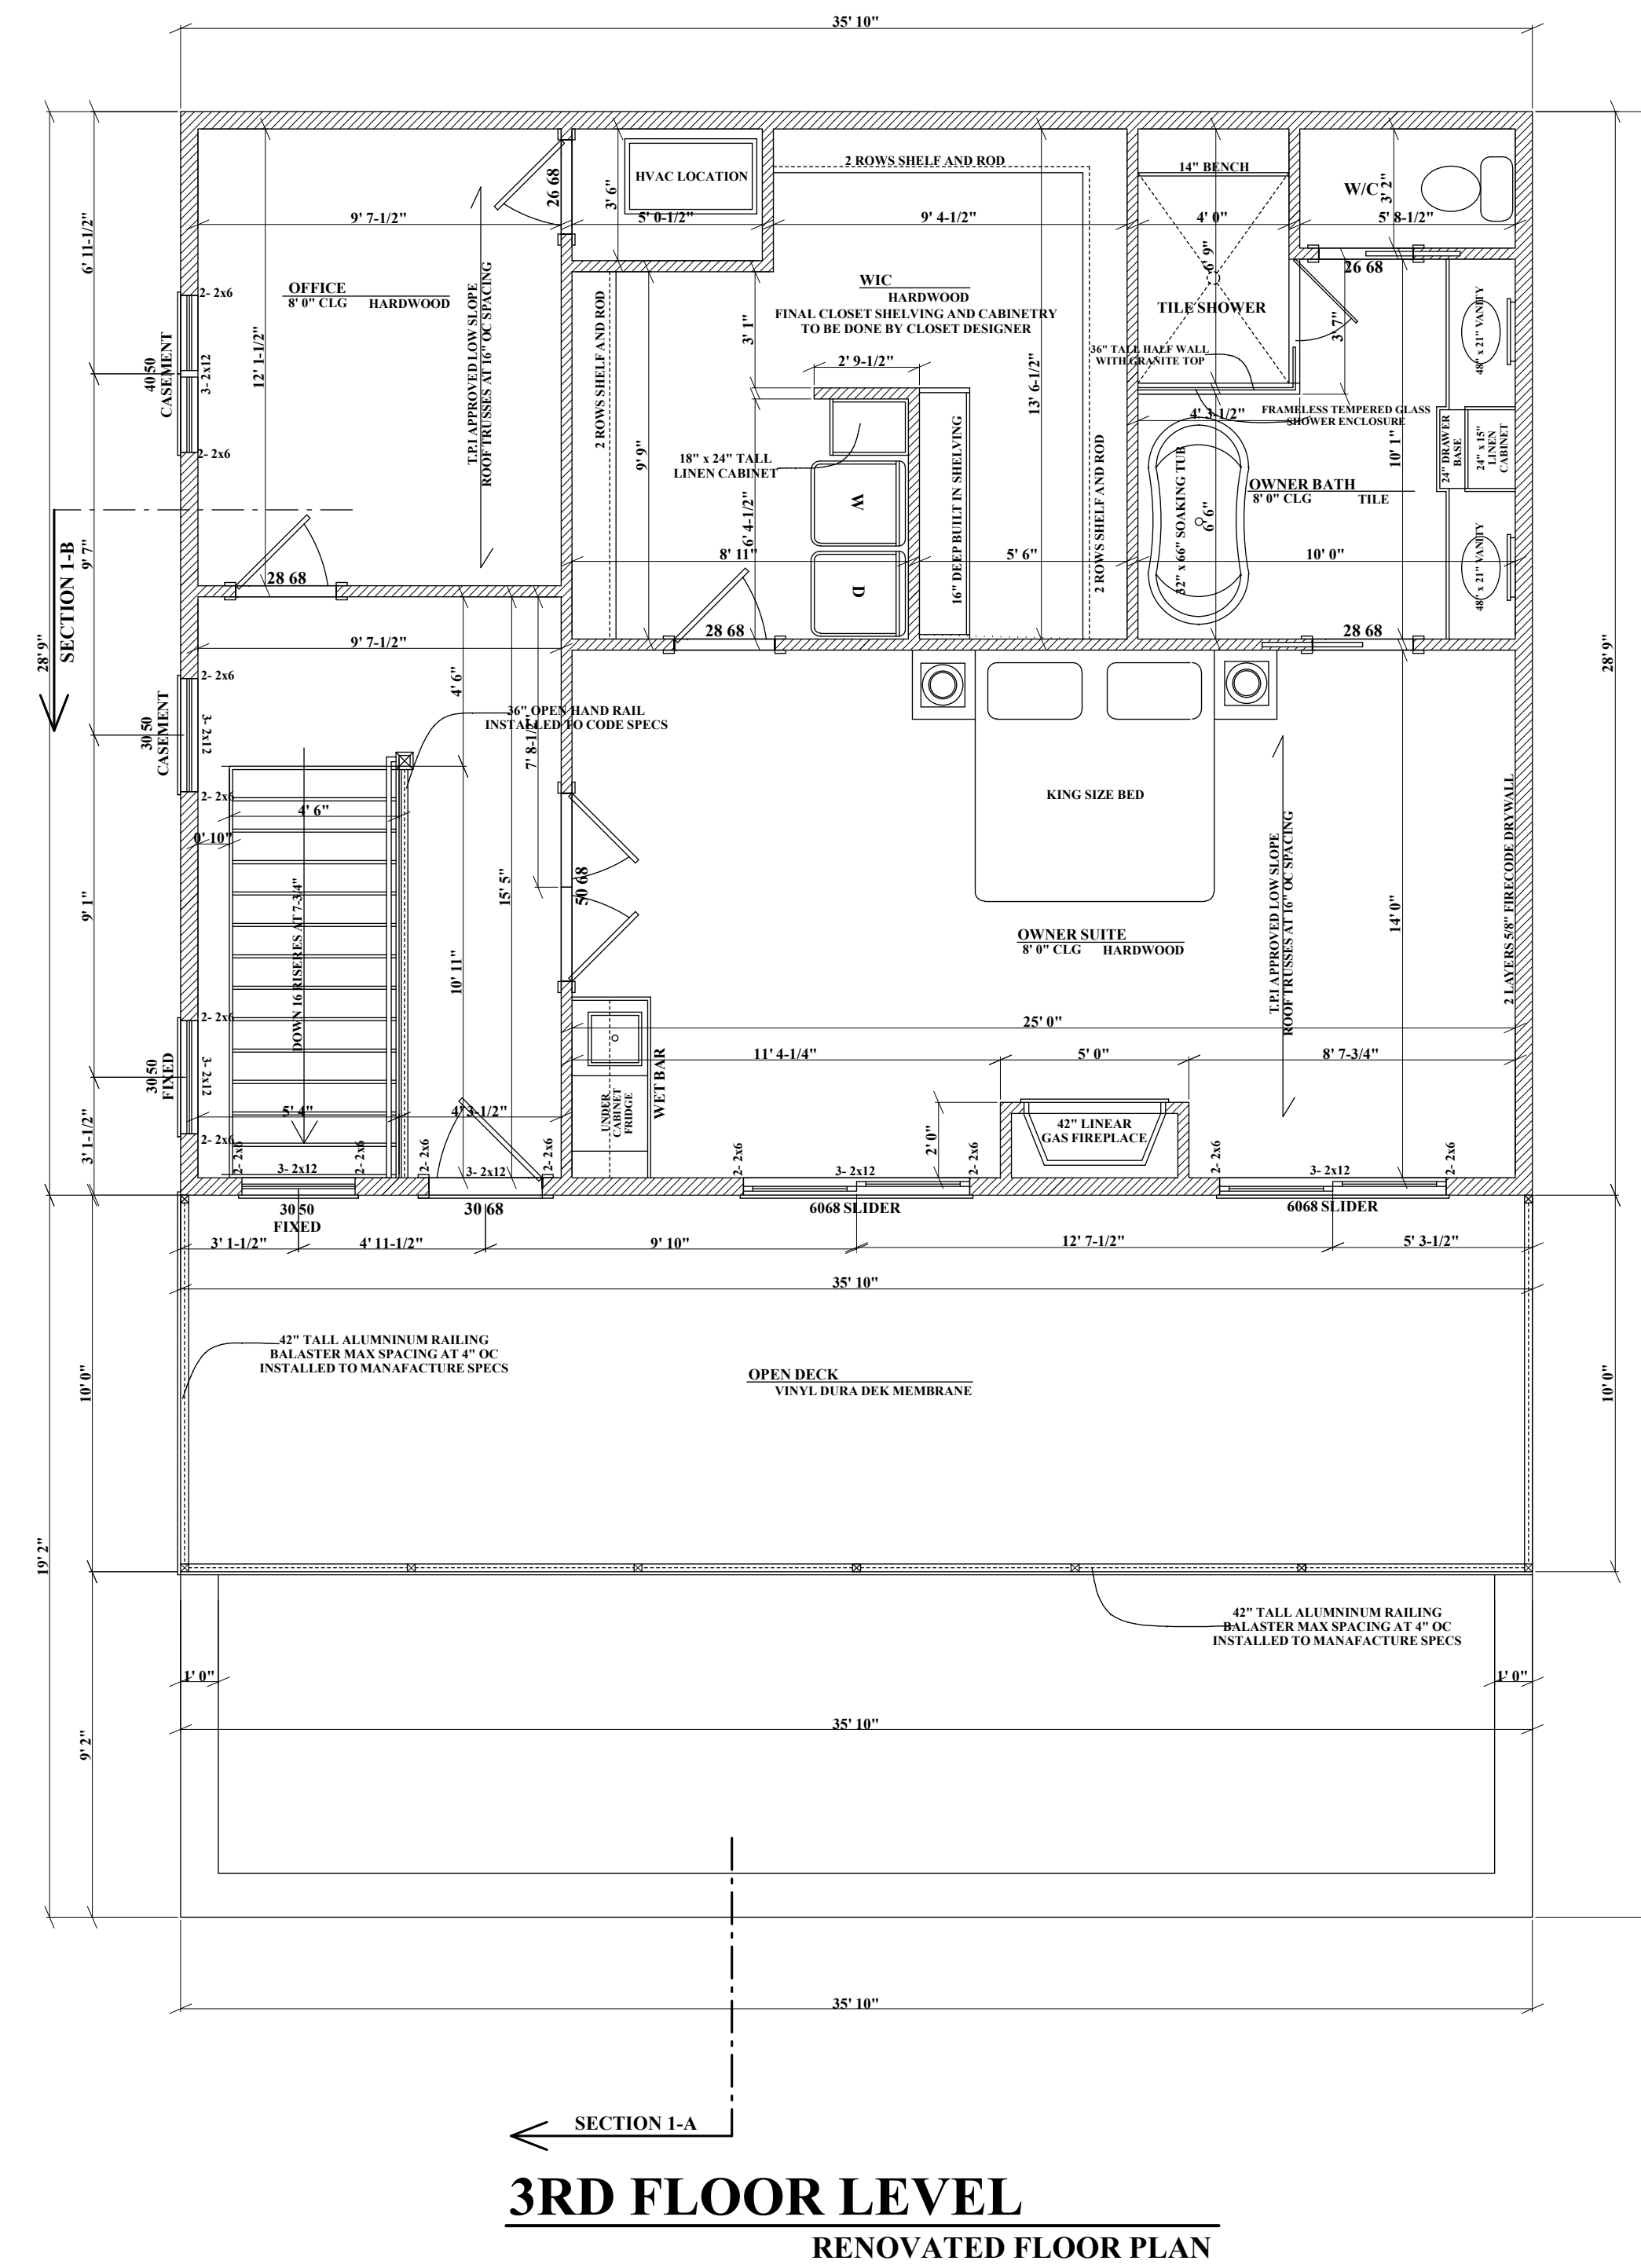

**3RD FLOOR LEVEL  
RENOVATED FLOOR PLAN**

**RB HOME DESIGN** L.L.C.  
 2061 D MOUNT HORRE RD STREET MD 21154  
 RBHOMEDSIGN@HOTMAIL.COM  
 443-613-5115

THE CONTRACTOR IS RESPONSIBLE FOR DIMENSIONS TO BE CONFIRMED AND CORRELATED AT SITE FOR INFORMATION THAT PERTAINS SOLELY TO THE FABRICATION PROCESSES OR TO THE MEANS, METHODS, TECHNIQUES, SEQUENCES, AND PROCEDURES OF CONSTRUCTION OF THE WORK OF ALL TRADES

**RB HOME DESIGNS**




DATE :

SCALE : 1/4" = 1'

DRAWN :  
R. BREDLOW


**3RD FLOOR  
ROOF PLAN**

SHEET NO.  
**A-3**

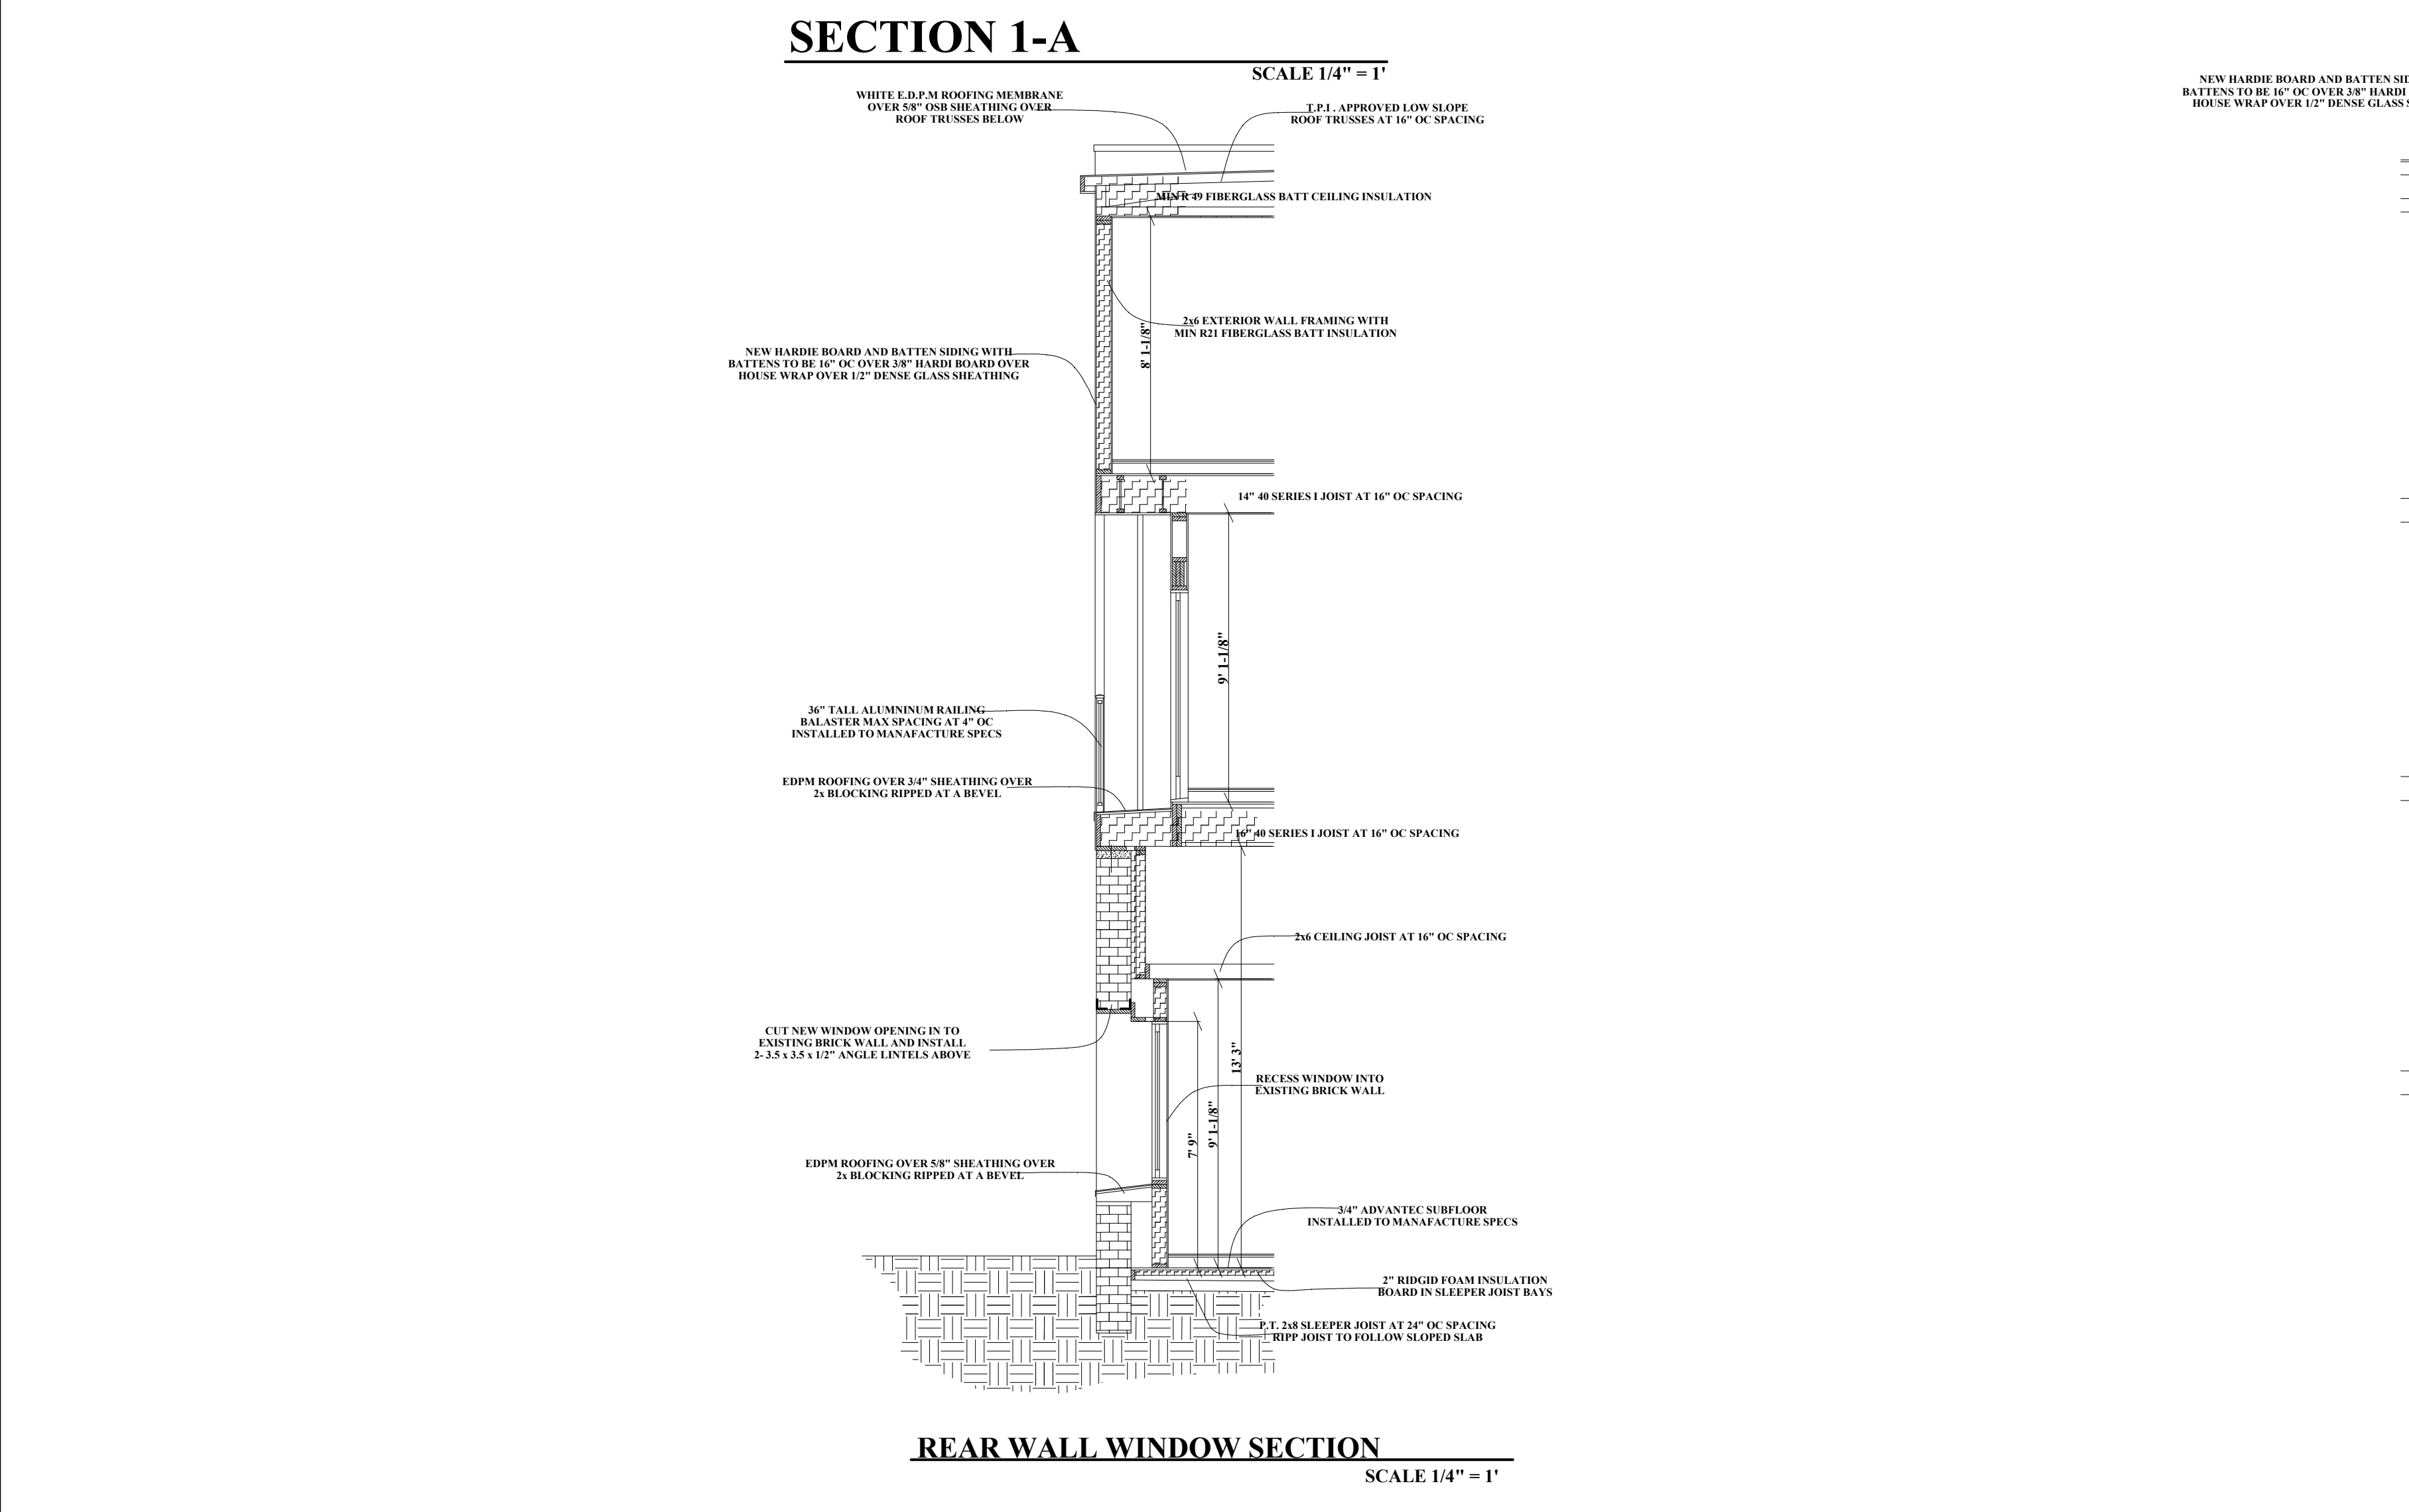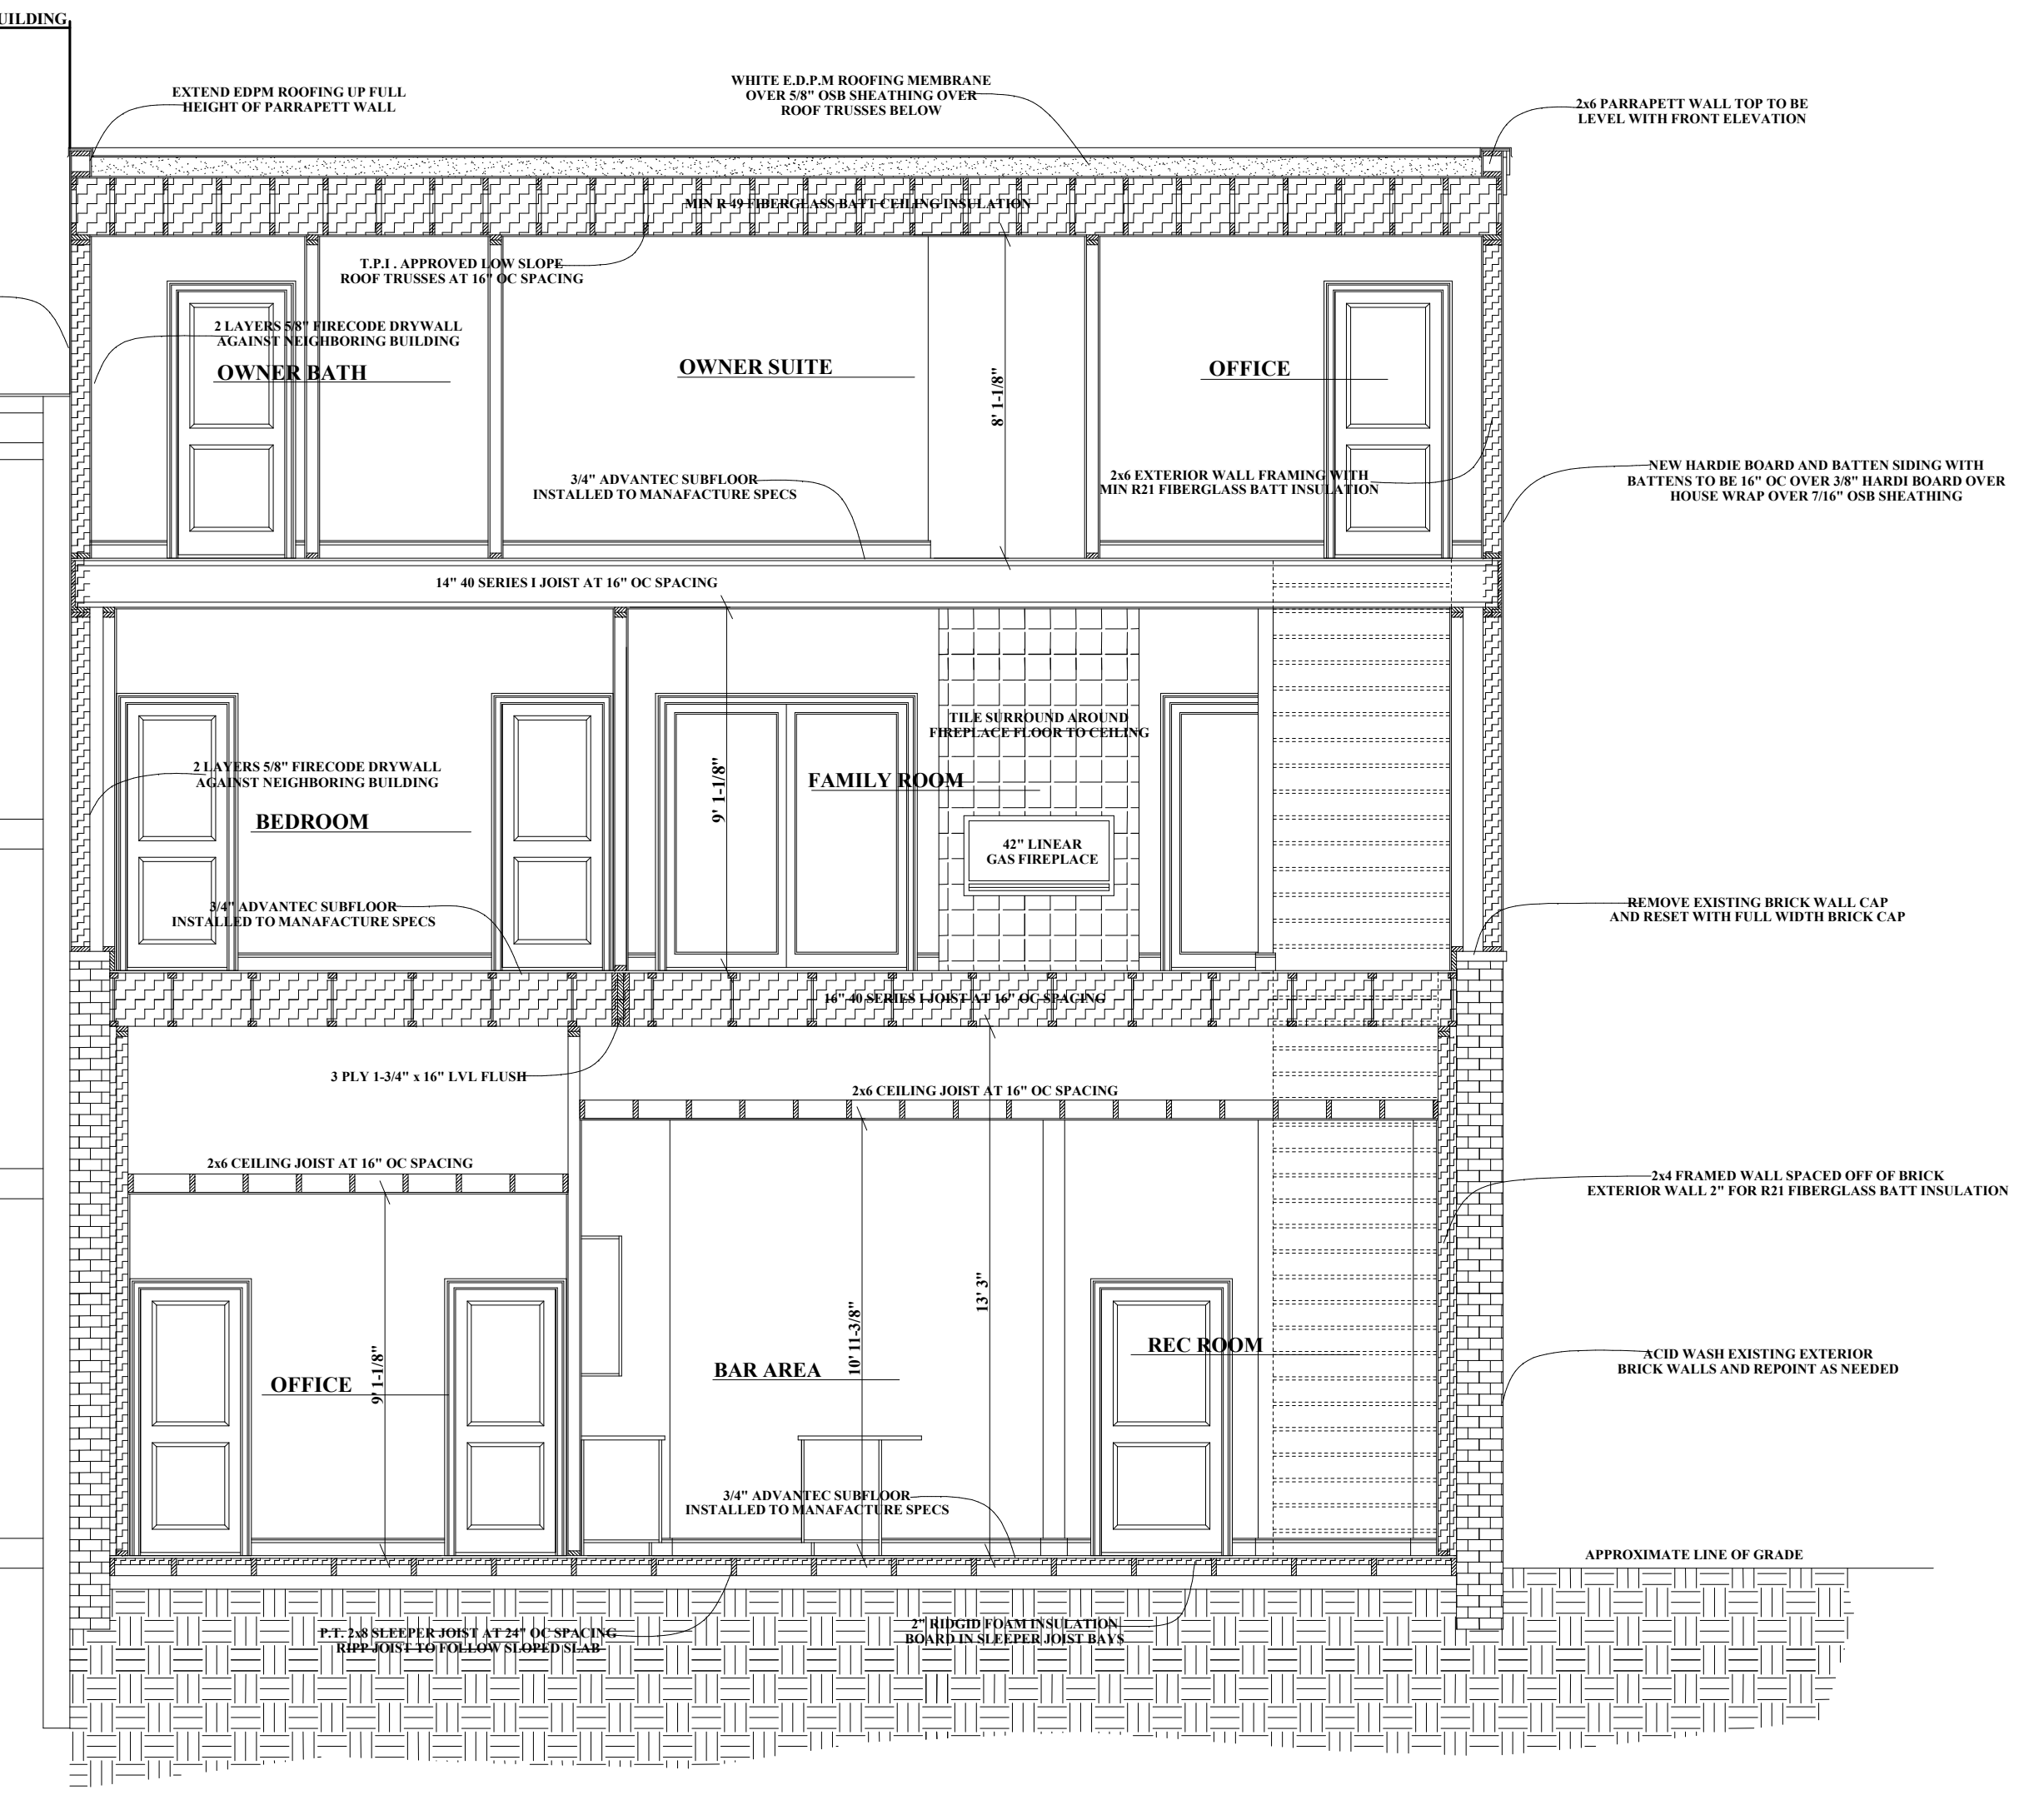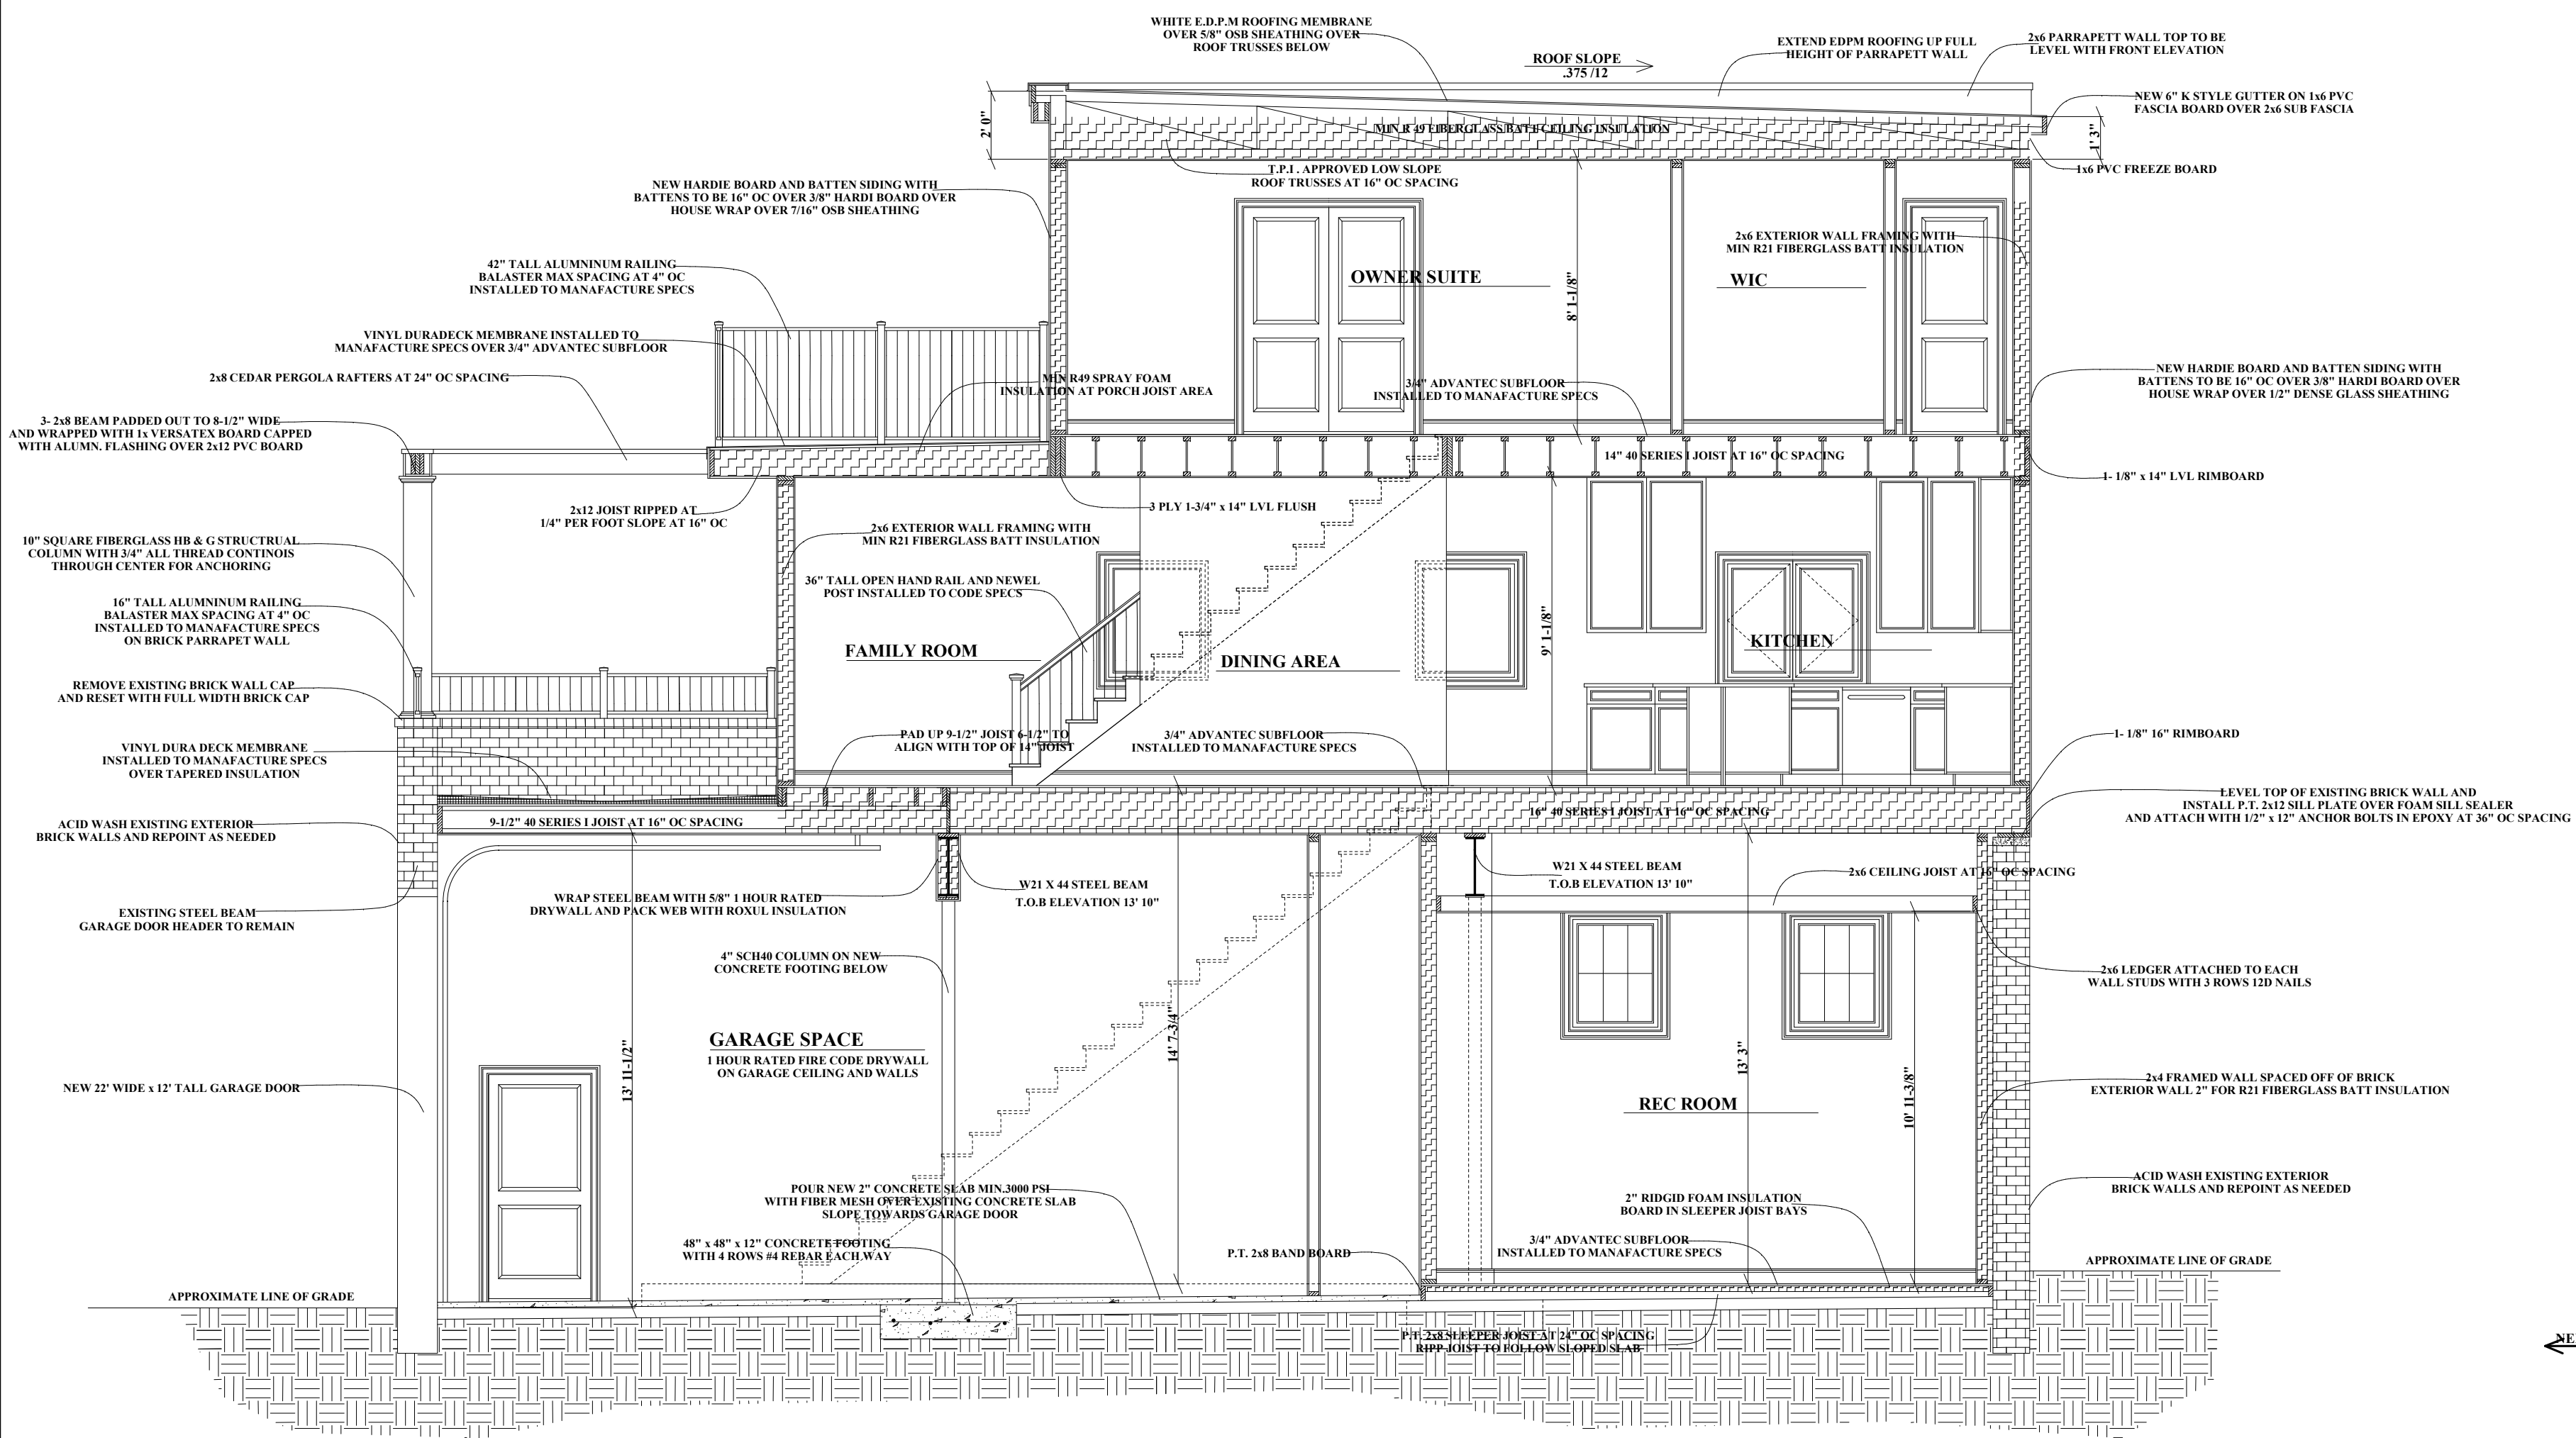


**PERGOLA COLUMN DETAIL**  
 SCALE 3/4" = 1'

THE CONTRACTOR IS RESPONSIBLE FOR DIMENSIONS TO BE CONFIRMED AND CORRELATED AT SITE FOR INFORMATION THAT PERTAINS SOLELY TO THE FABRICATION PROCESSES OR TO THE MEANS, METHODS, TECHNIQUES, SEQUENCES, AND PROCEDURES OF CONSTRUCTION OF THE WORK OF ALL TRADES

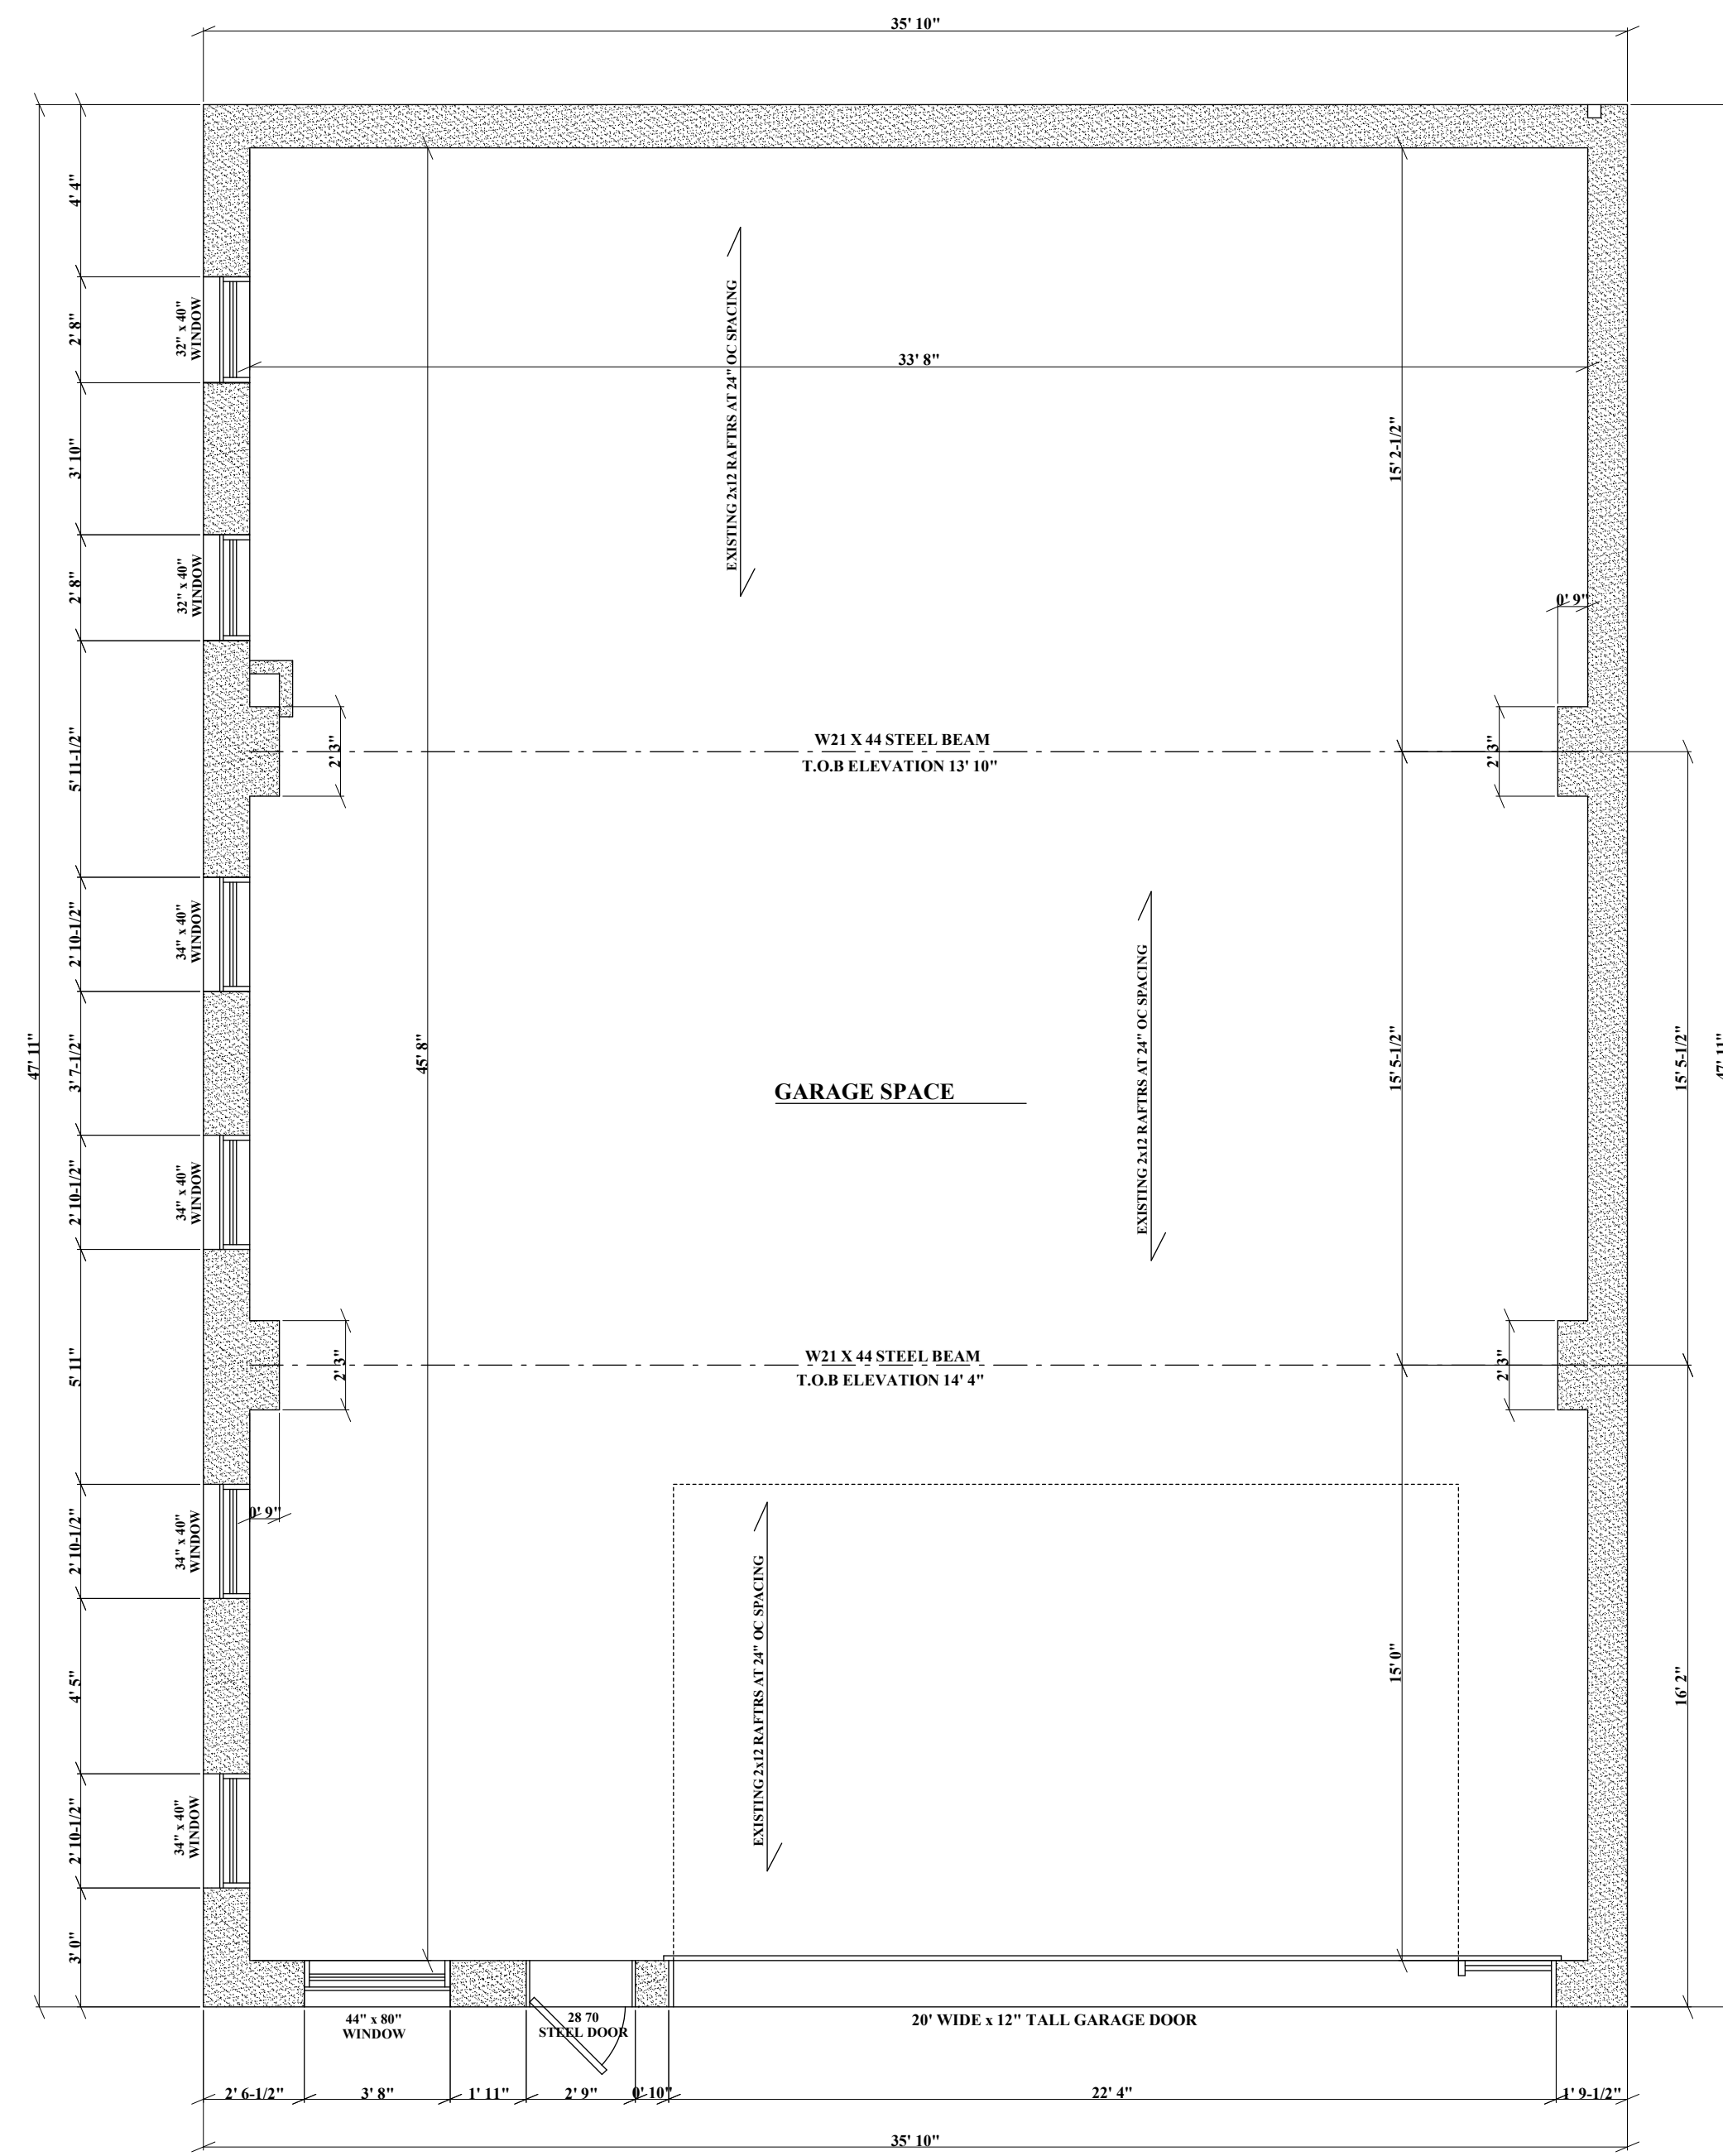


**EXISTING GARAGE PLAN**

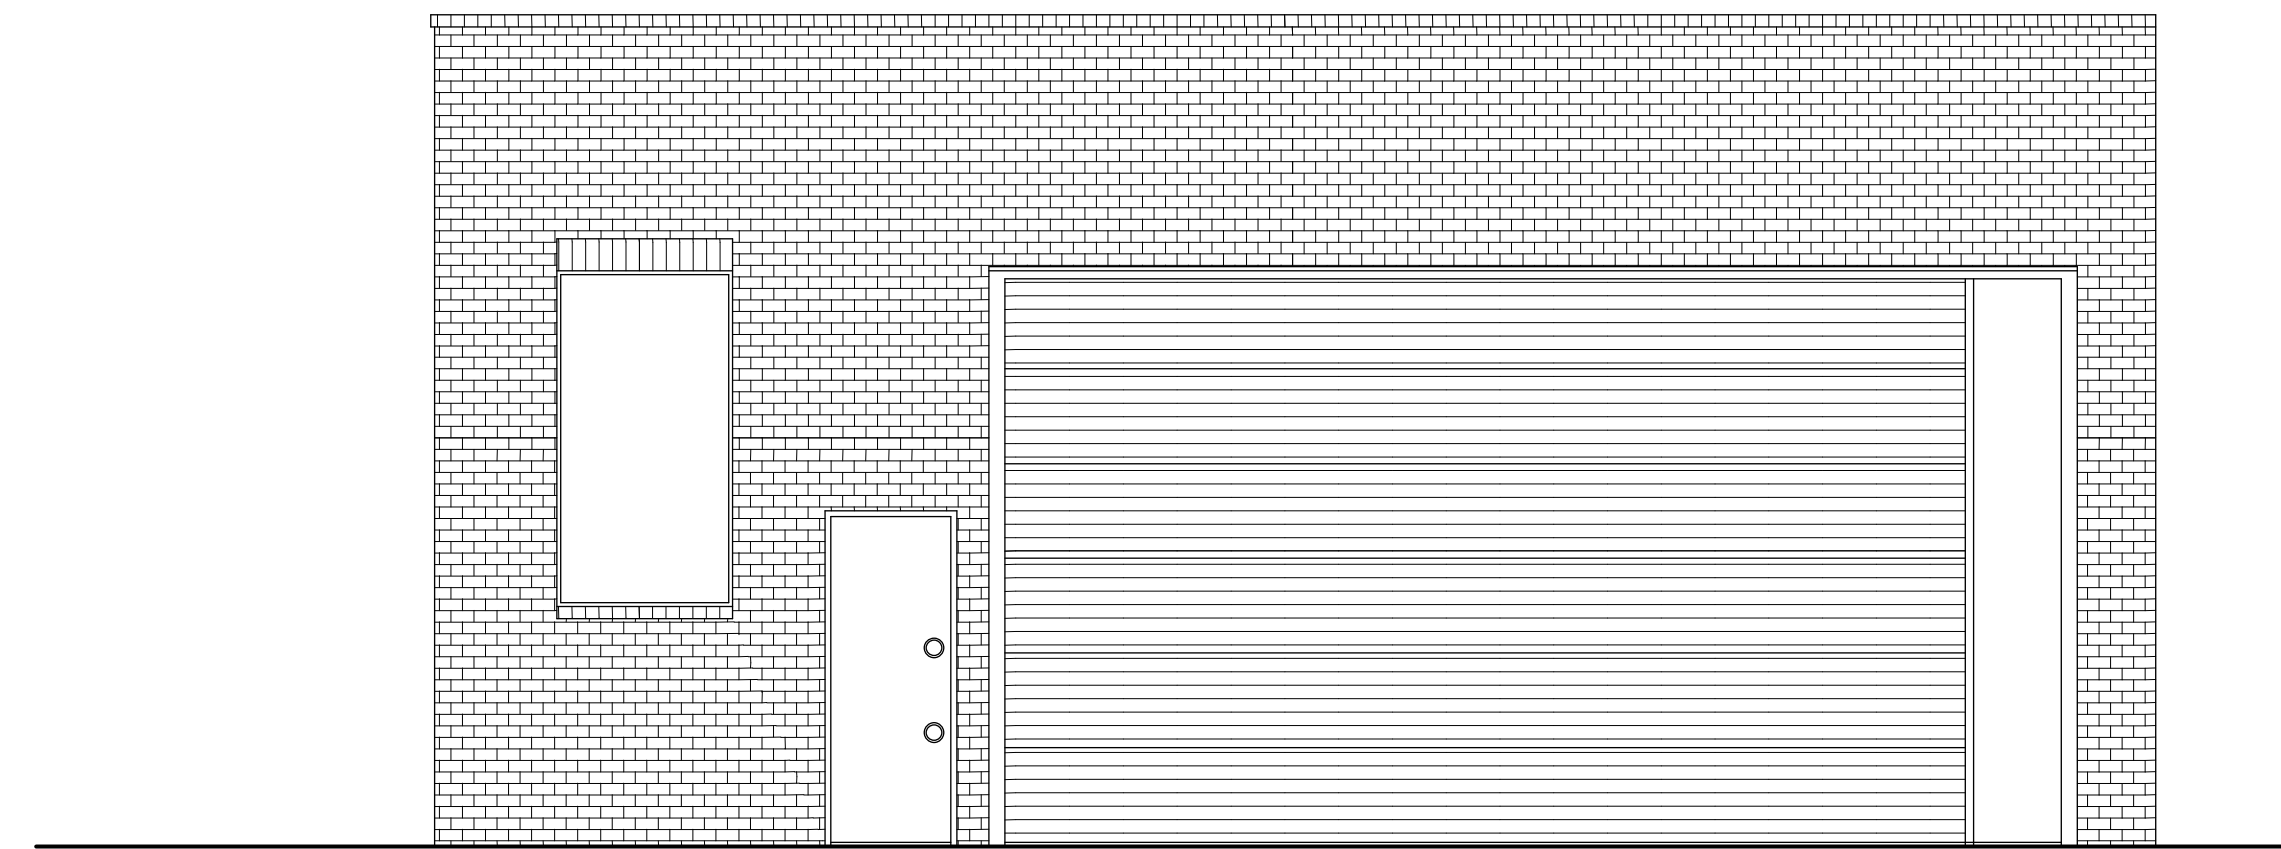


**FRONT ELEVATION**

EXISTING PLAN

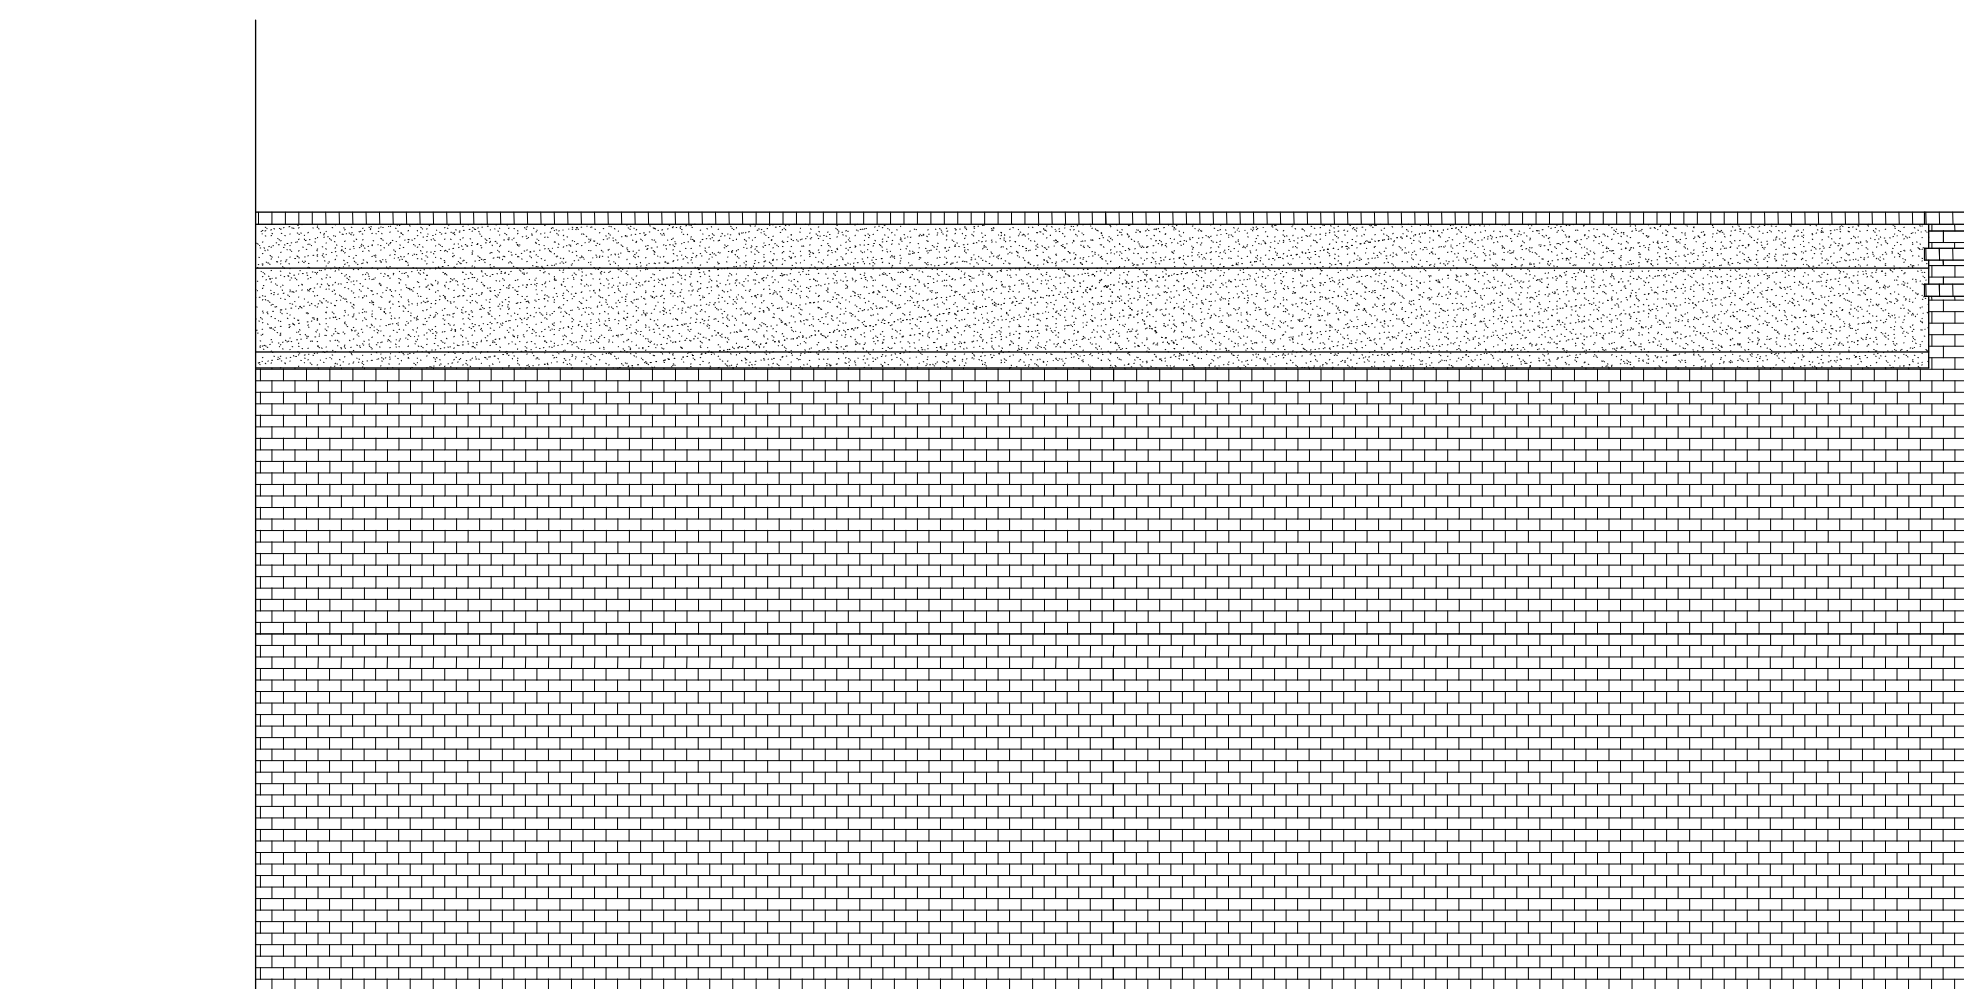

**REAR ELEVATION**

EXISTING PLAN

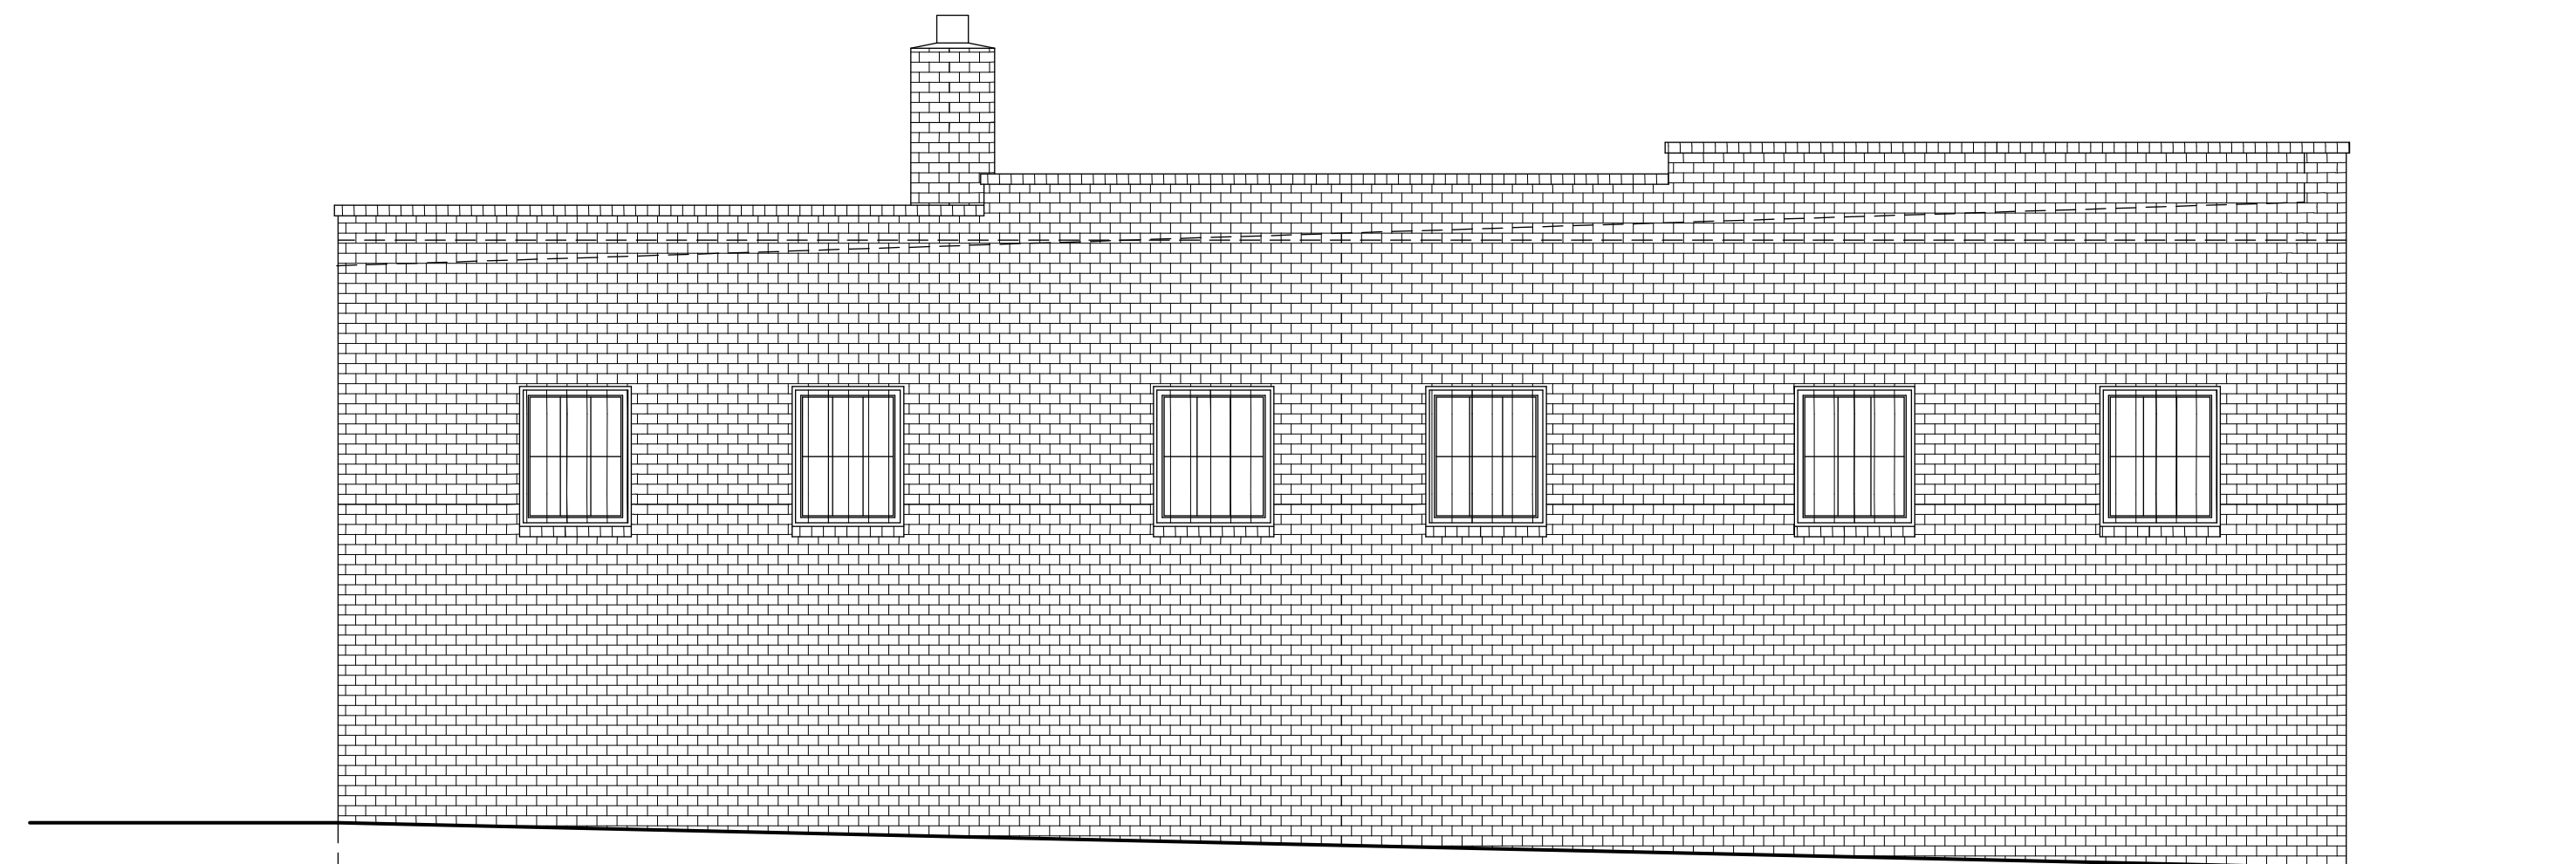

**LEFT ELEVATION**

EXISTING PLAN

REVISIONS BY


**RB HOME DESIGN**  
 RBHOMEDESIGN, L.L.C.  
 2061 D MOUNT HORREB RD STREET MD 21154  
 RBHOMEDESIGN@HOTMAIL.COM  
 443-613-5115

THE CONTRACTOR IS RESPONSIBLE FOR DIMENSIONS TO BE CONFIRMED AND CORRELATED AT SITE FOR INFORMATION THAT PERTAINS SOLELY TO THE FABRICATION PROCESSES OR TO THE MEANS, METHODS, TECHNIQUES, SEQUENCES, AND PROCEDURES OF CONSTRUCTION OF THE WORK OF ALL TRADES

RB HOME DESIGNS

DATE :

SCALE : 1/4" = 1'

DRAWN : R. BREDLOW

EXISTING PLANS

SHEET NO.

**A-7**