


**FRONT ELEVATION**

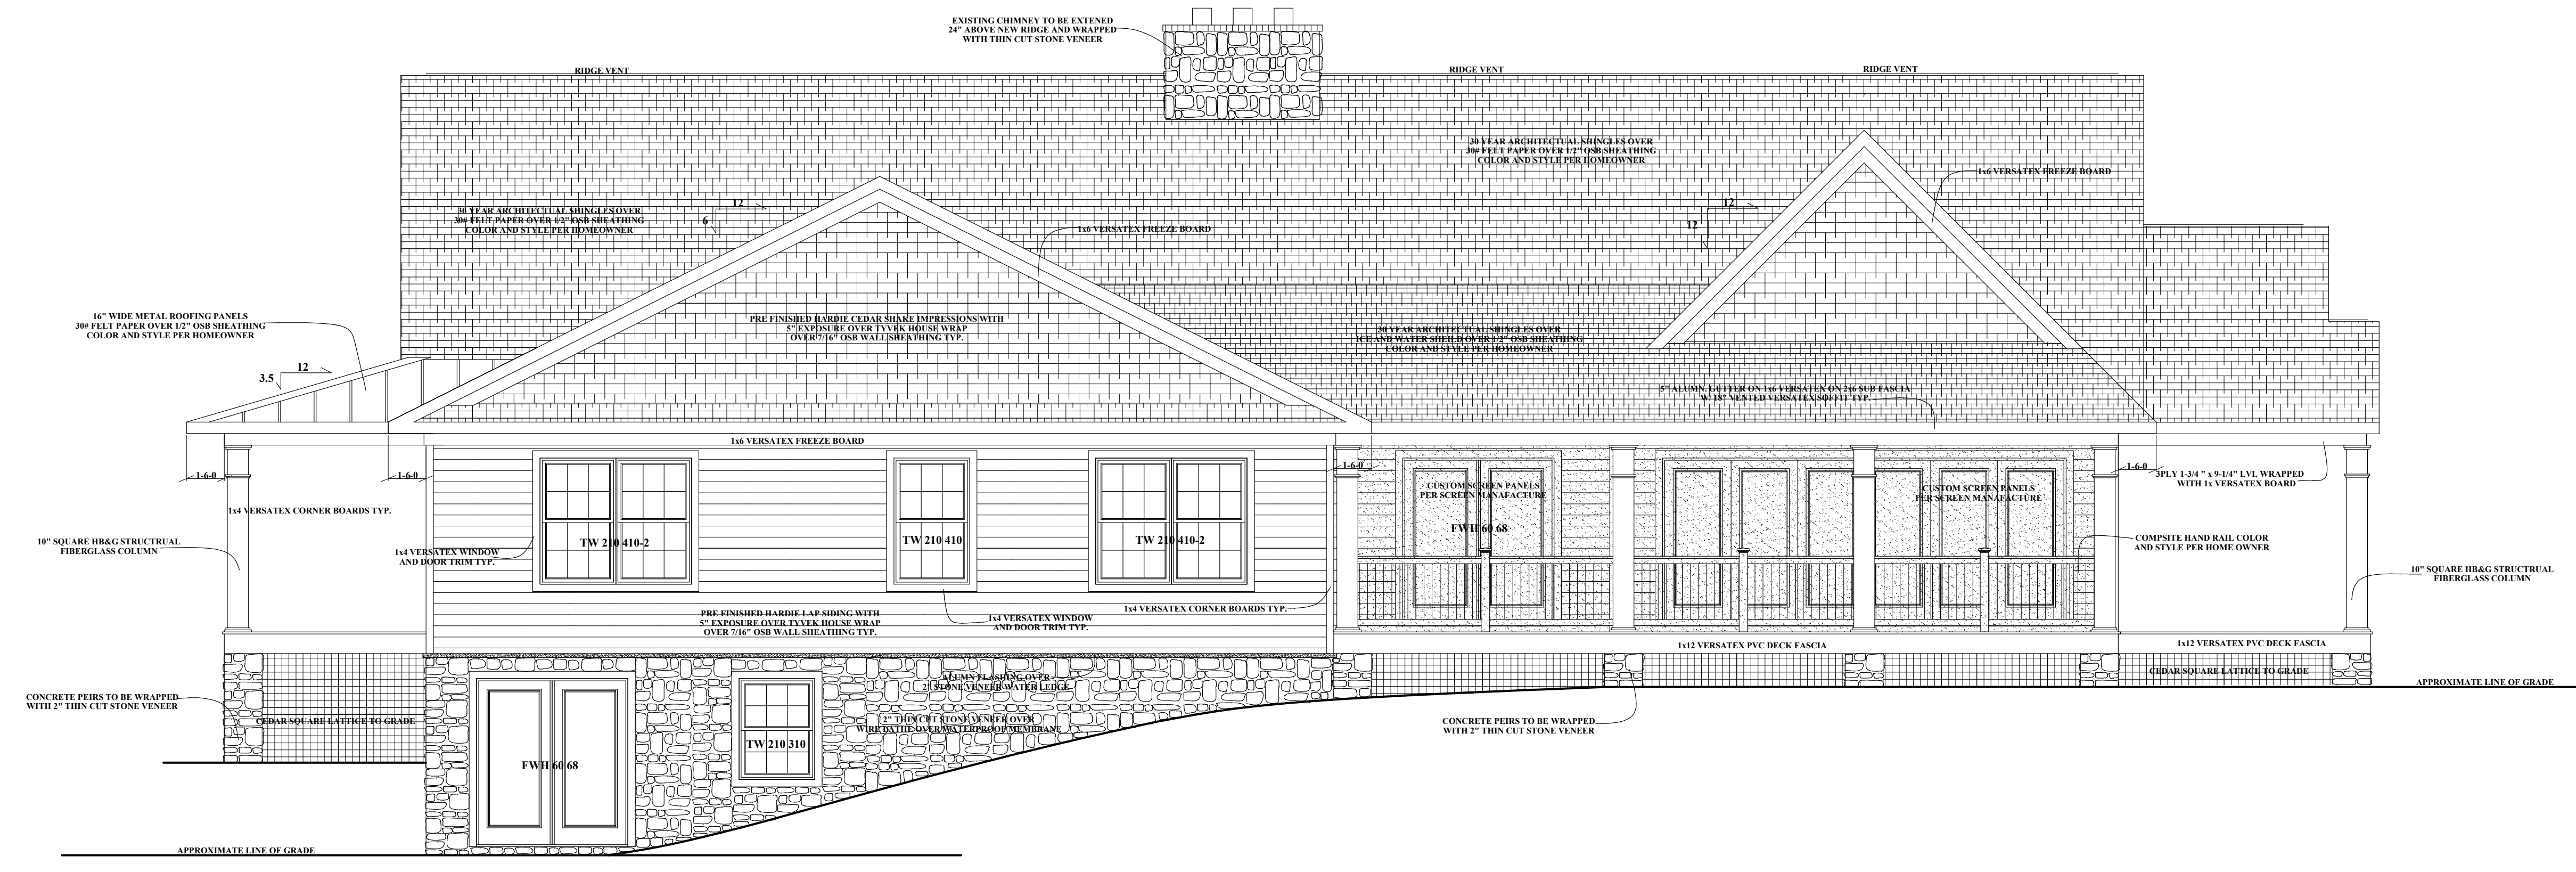

**REAR ELEVATION**

THE CONTRACTOR IS RESPONSIBLE FOR DIMENSIONS TO BE CONFIRMED AND CORRELATED AT SITE FOR INFORMATION THAT PERTAINS SOLELY TO THE FABRICATION PROCESS OR TO THE MEANS, METHODS, TECHNIQUES, SEQUENCES, AND PROCEDURES OF CONSTRUCTION OF THE WORK OF ALL TRADES

**RB HOME DESIGNS**

DATE :

SCALE : 1/4" = 1'

DRAWN :  
**R. BREDLOW**


**FRONT / REAR ELEVATION**

SHEET NO.

**A-1**





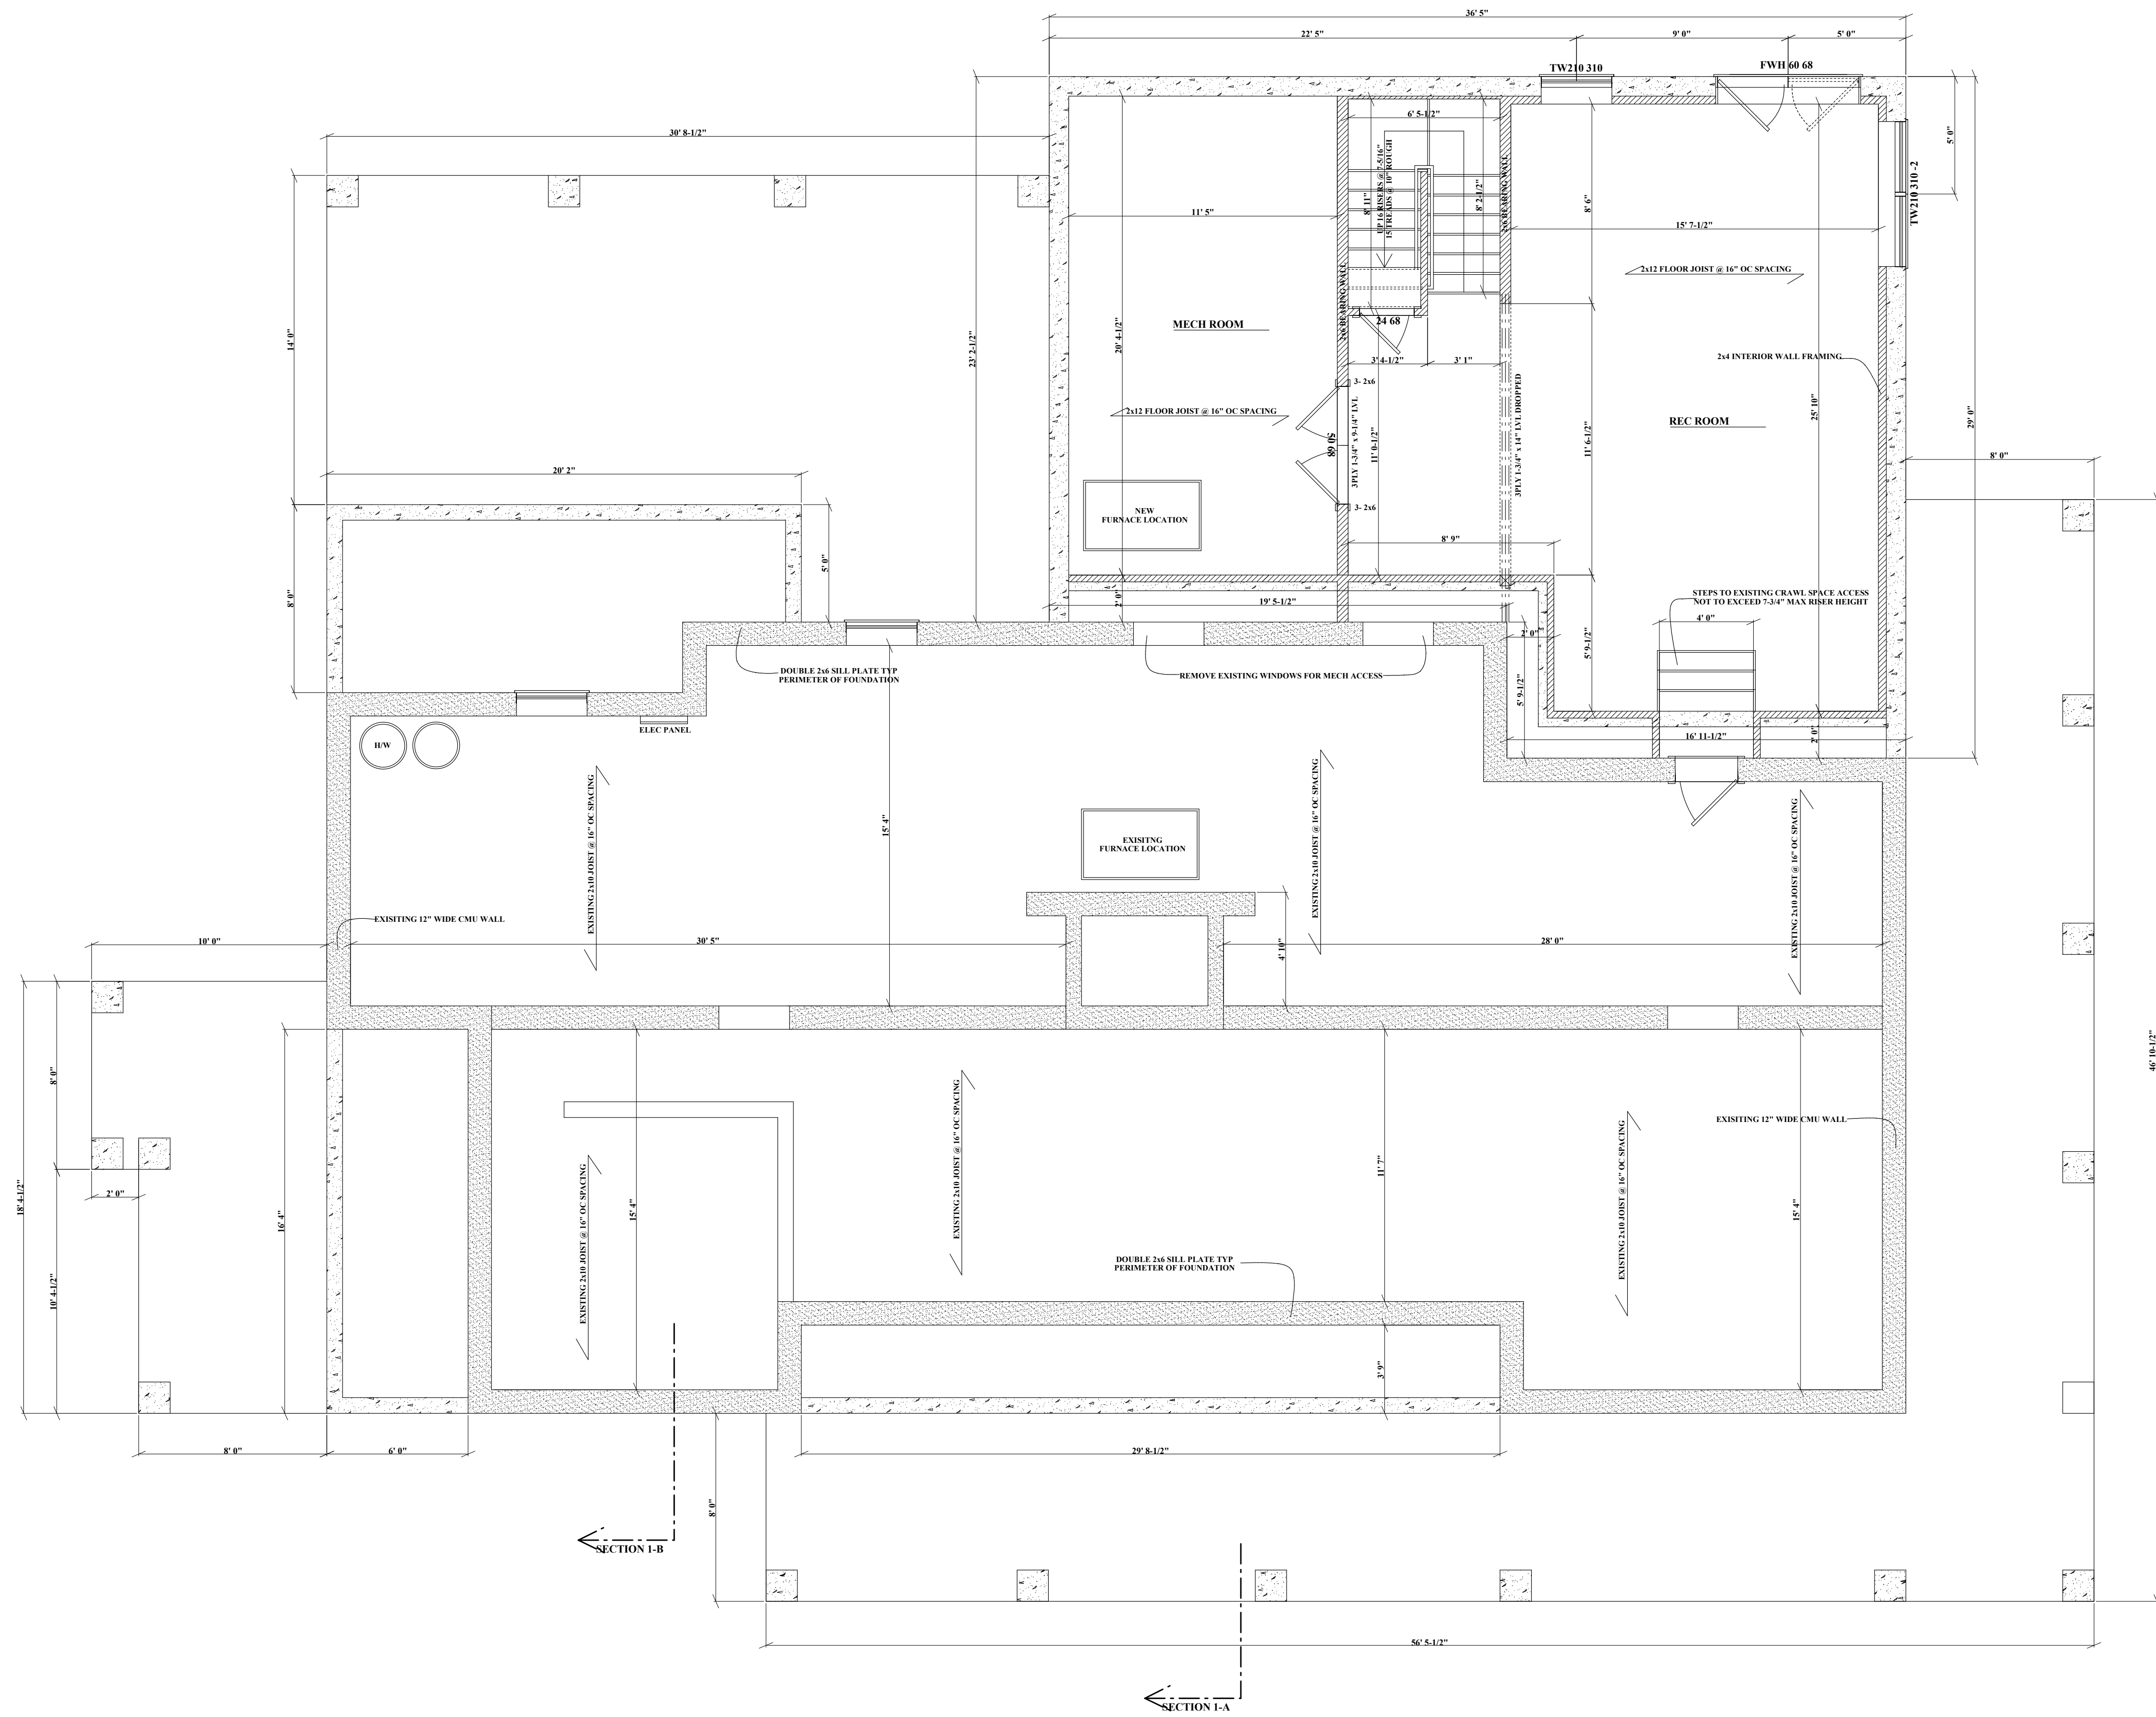

**LOWER LEVEL PLAN**

NO.	REVISIONS	BY

**RB HOME DESIGN L.L.C**  
 2061 D MOUNT HOREB RD STREET MD 21154  
 RBHOMEDSIGN@HOTMAIL.COM  
 443-613-5115

THE CONTRACTOR IS RESPONSIBLE FOR DIMENSIONS TO BE CONFIRMED AND CORRELATED AT SITE FOR INFORMATION THAT PERTAINS SOLELY TO THE FABRICATION PROCESSES OR TO THE MEANS, METHODS, TECHNIQUES, SEQUENCES, AND PROCEDURES OF CONSTRUCTION OF THE WORK OF ALL TRADES

**RB HOME DESIGNS**

DATE :


SCALE : 1/4" = 1'

DRAWN :  
R. BREDLOW

**LOWER LEVEL PLAN**

SHEET NO.

**A-4**

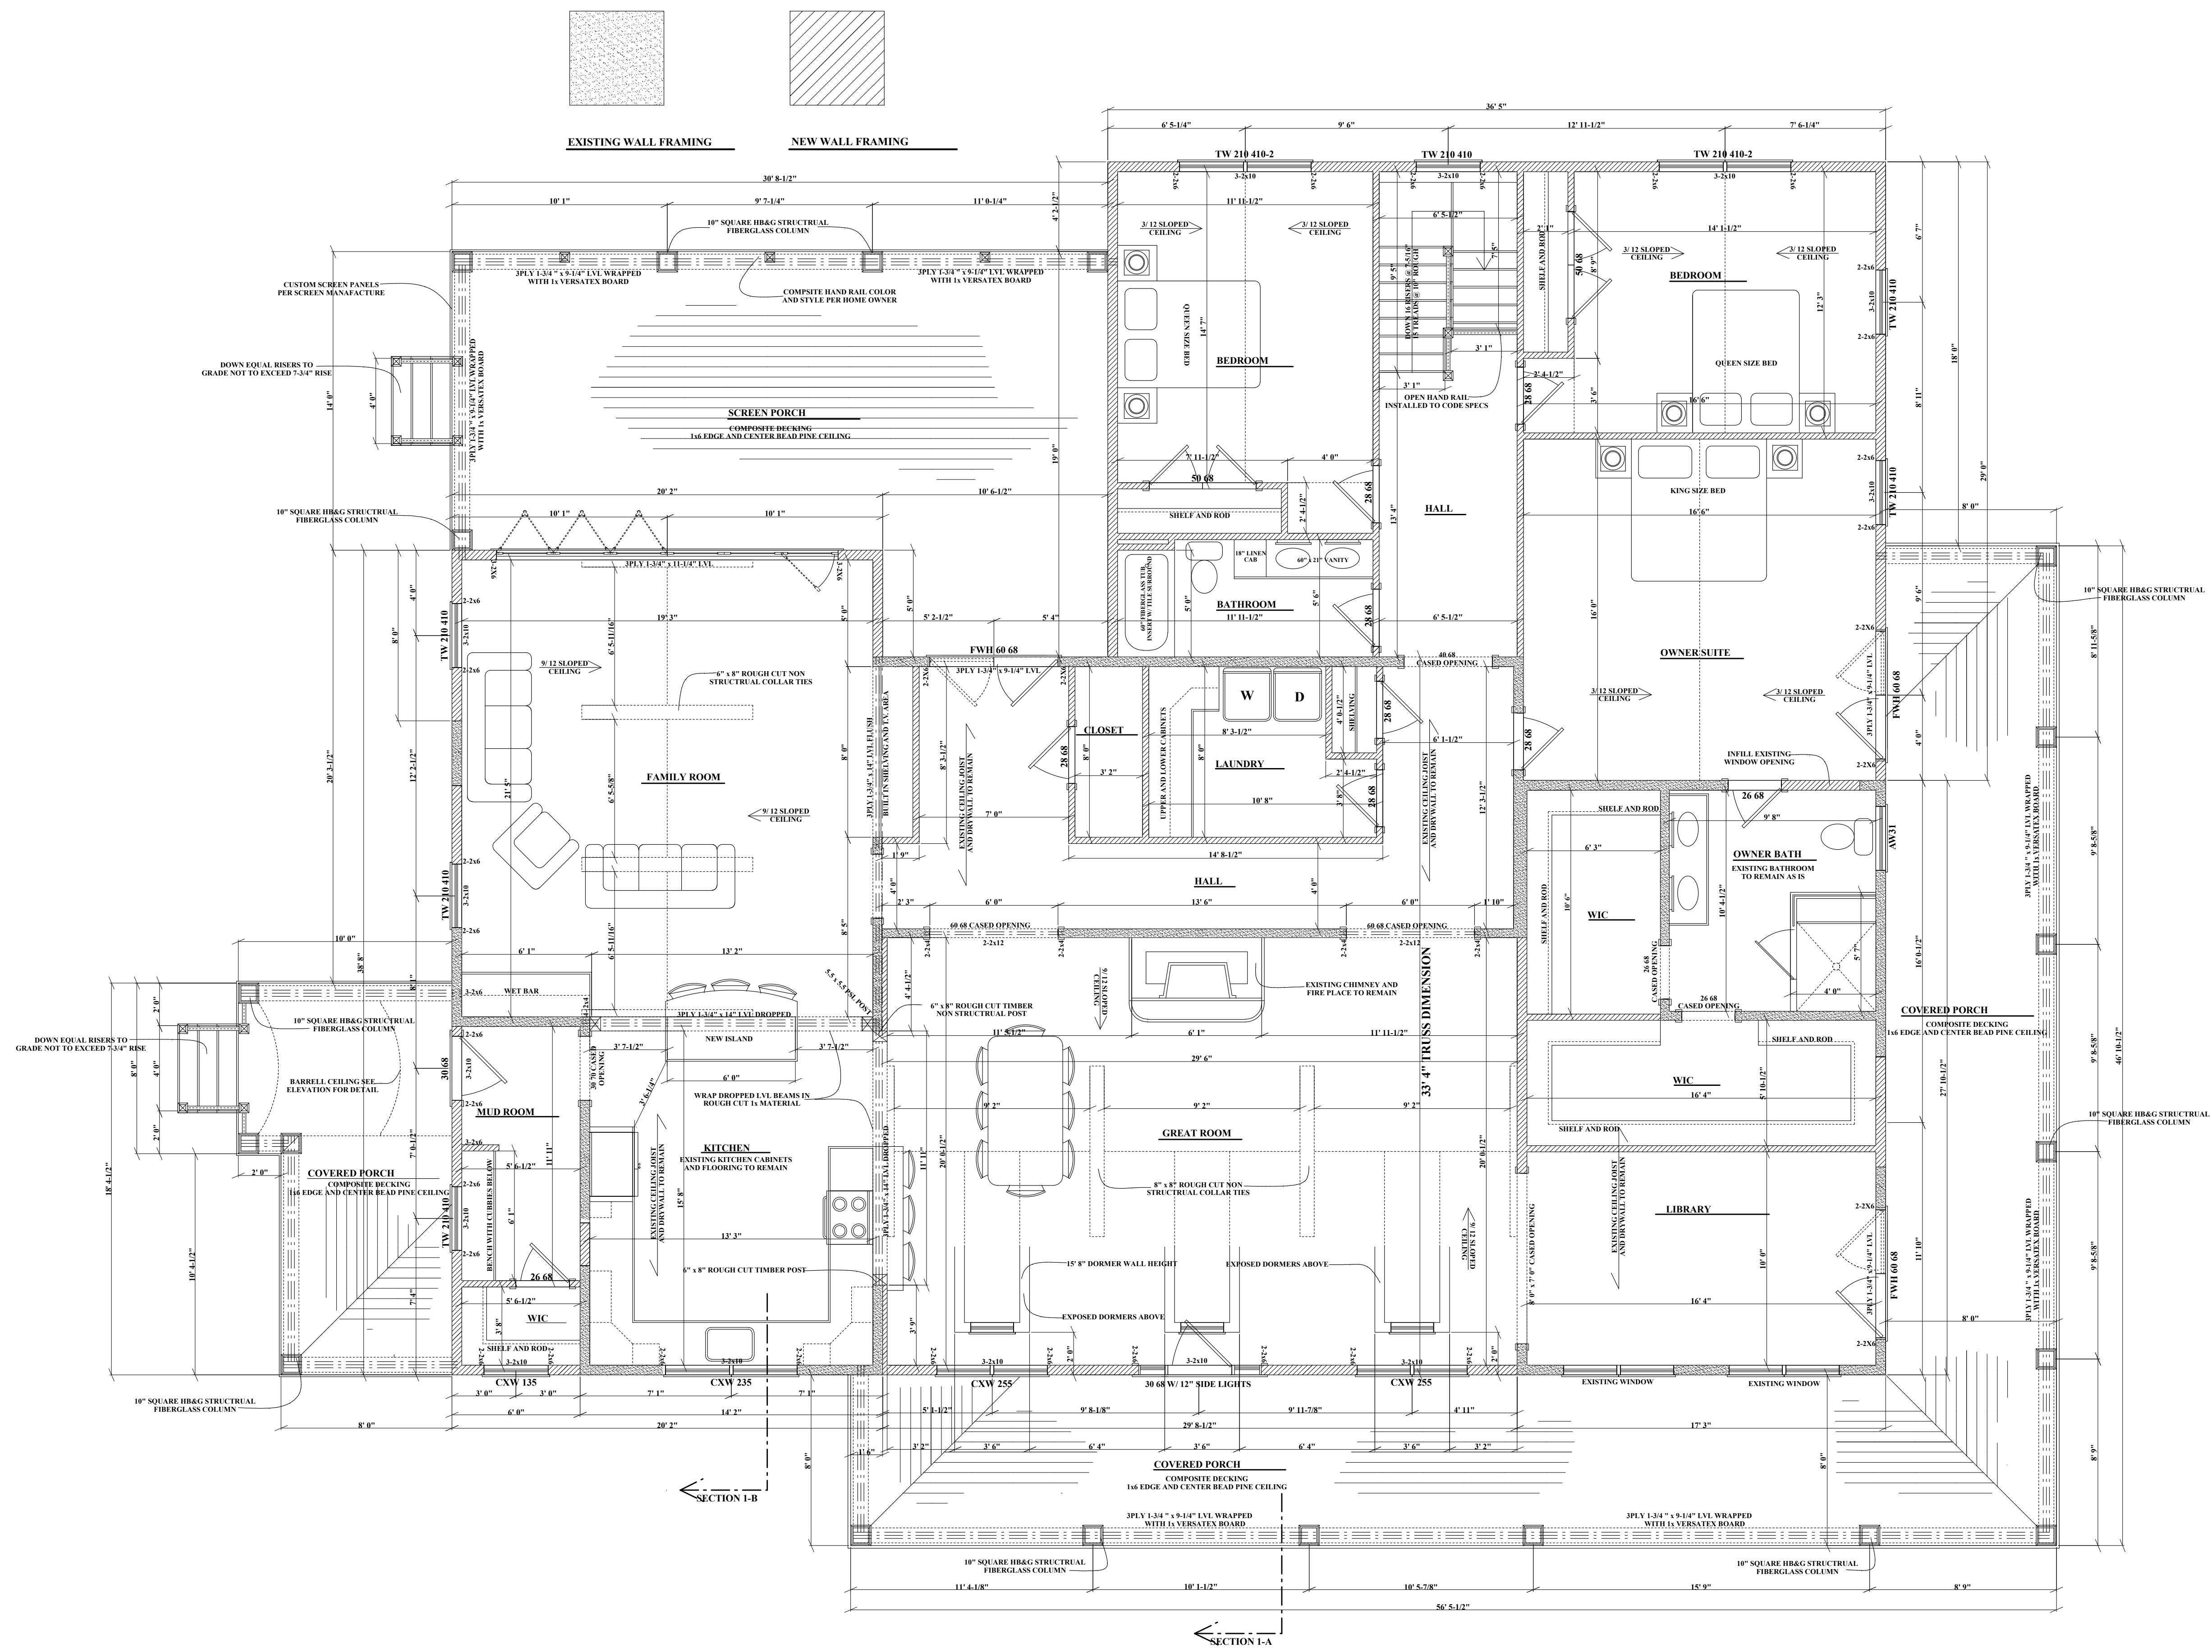

**1ST FLOOR PLAN** 3206 SQFT  
 RENOVATED

THE CONTRACTOR IS RESPONSIBLE FOR DIMENSIONS TO BE CONFIRMED AND CORRELATED AT SITE FOR INFORMATION THAT PERTAINS SOLELY TO THE FABRICATION PROCESSES OR TO THE MEANS, METHODS, TECHNIQUES, SEQUENCES, AND PROCEDURES OF CONSTRUCTION OF THE WORK OF ALL TRADES

**RB HOME DESIGNS**


DATE :

SCALE : 1/4" = 1'


DRAWN :  
**R. BREDLOW**

**1ST FLOOR PLAN**

SHEET NO.  
**A-5**

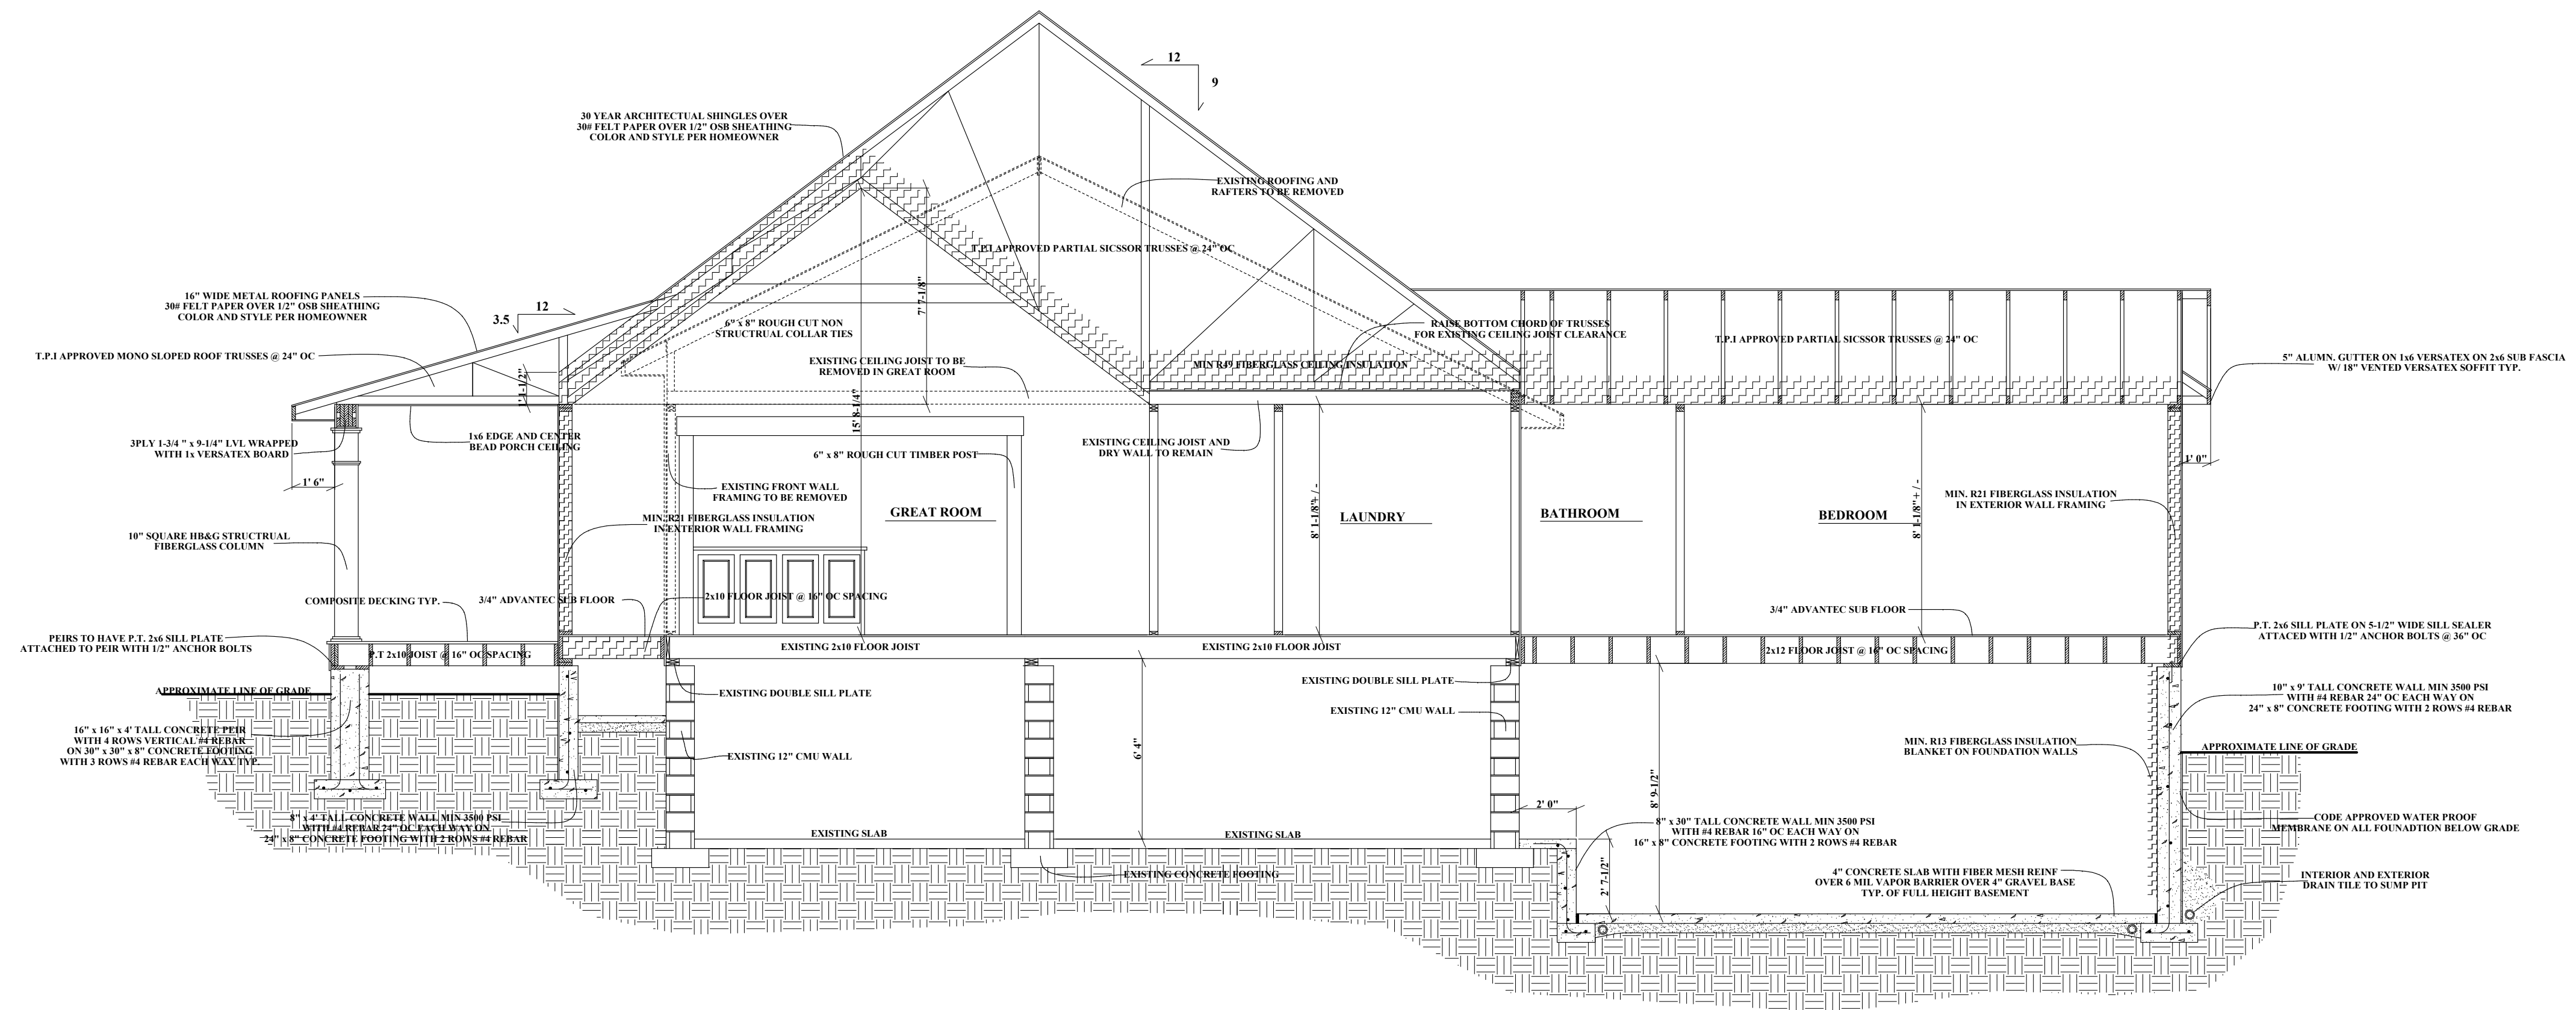

SECTION 1-A

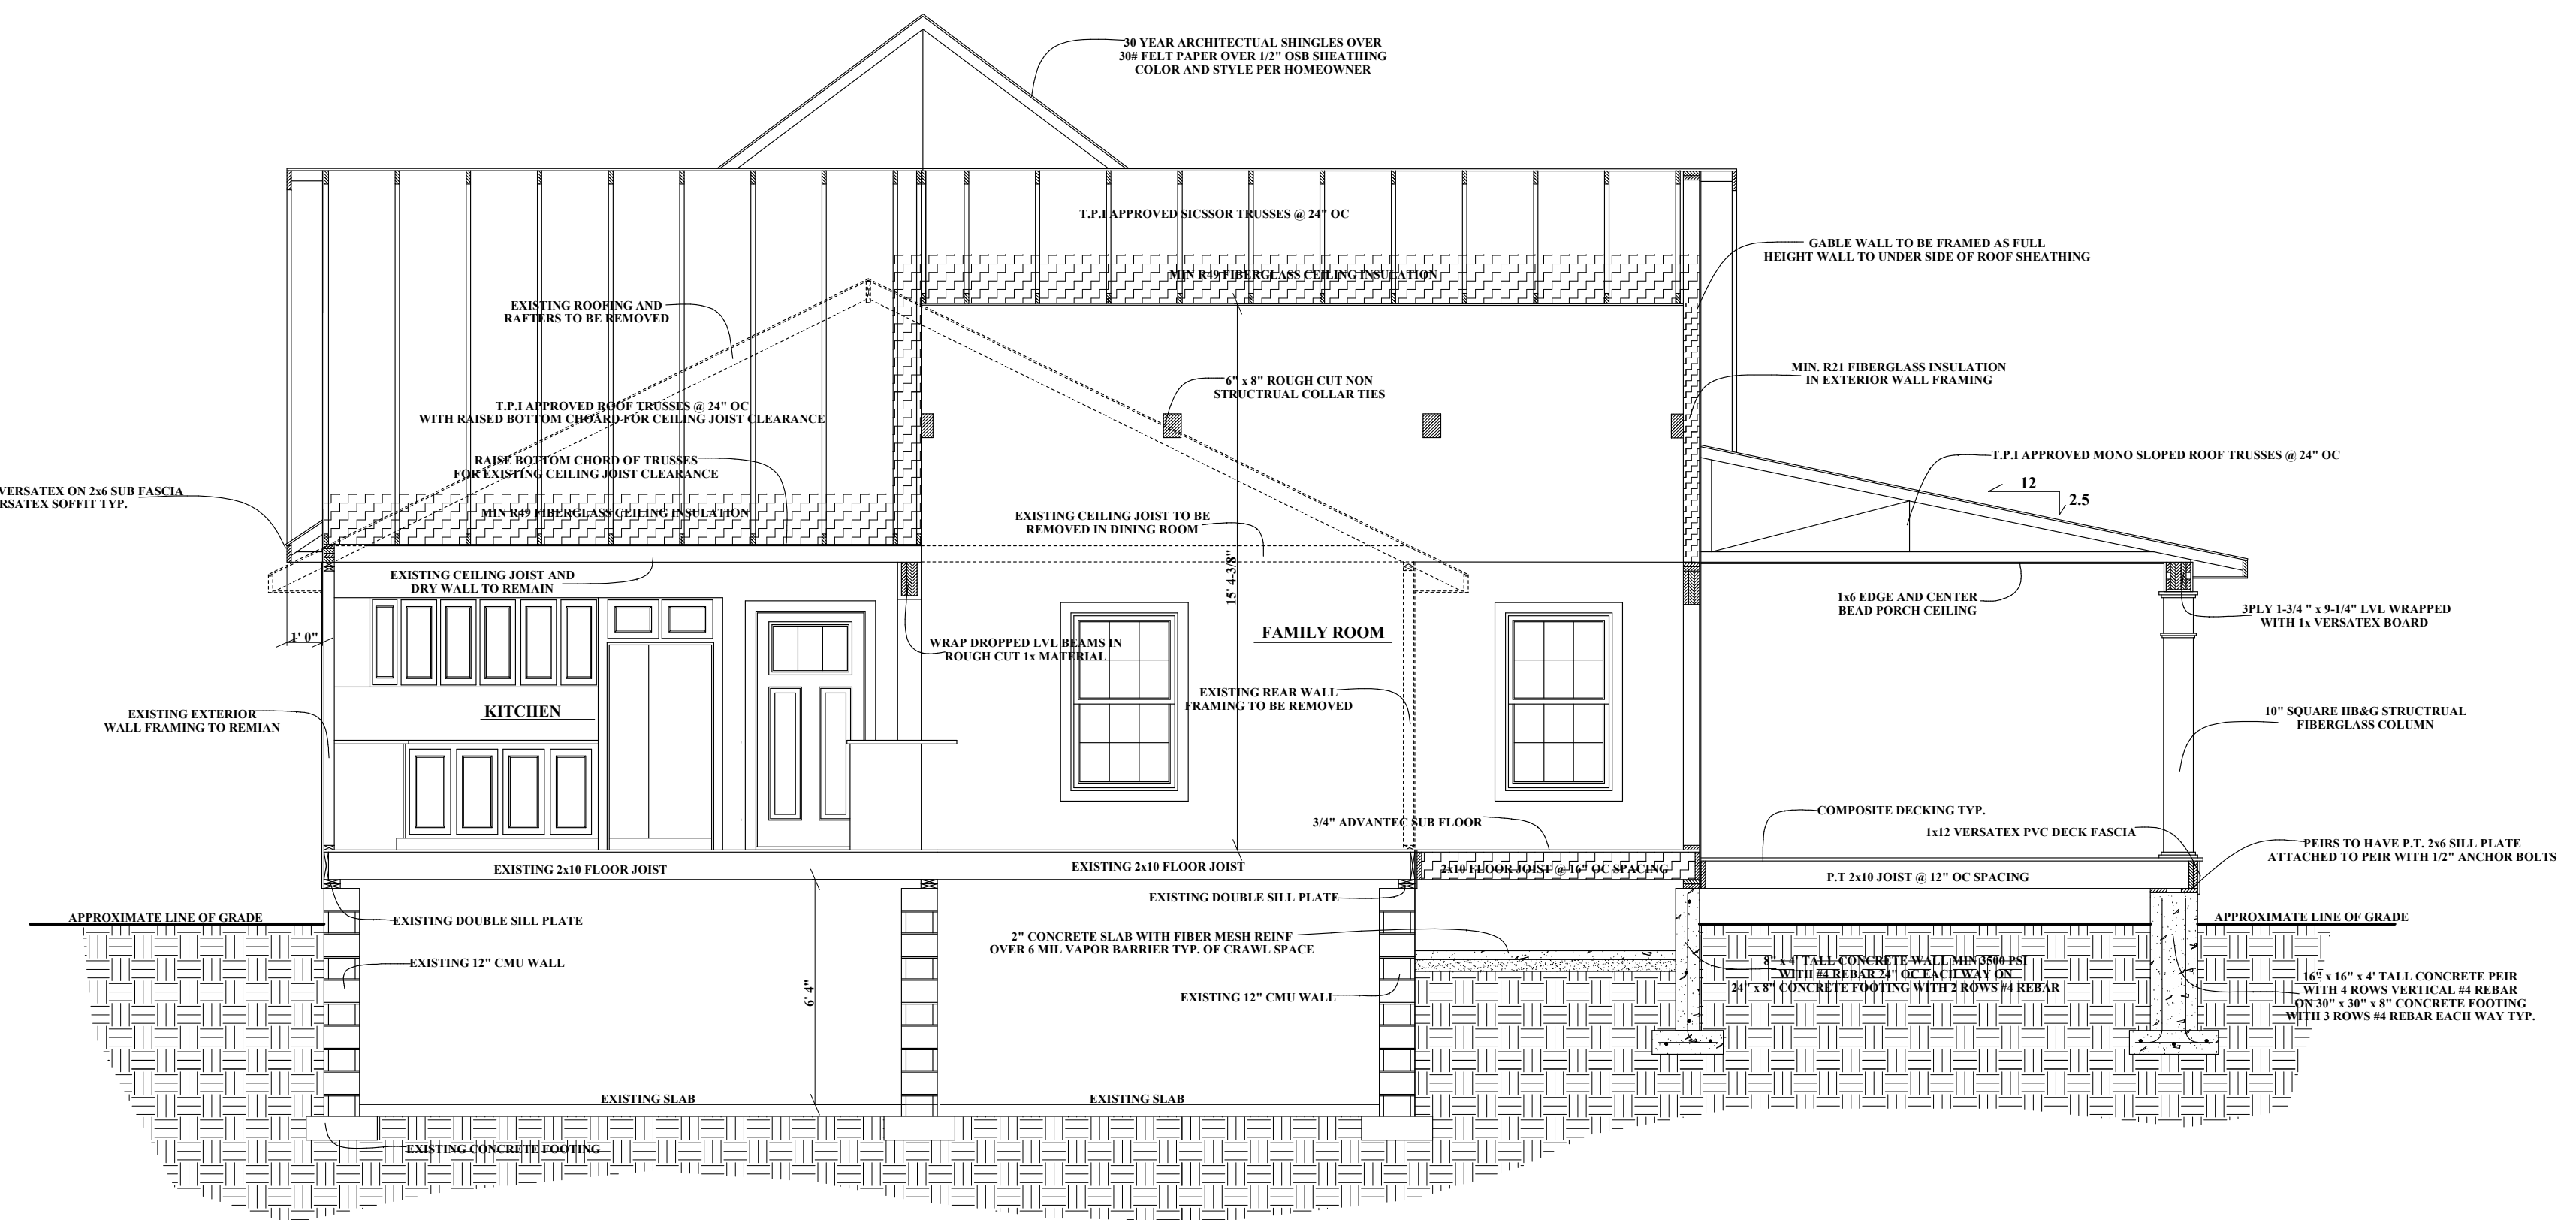

SECTION 1-B

**RB HOME DESIGN L.L.C**  
 2061 D MOUNT HOREB RD STREET MD 21154  
 RBHOMEDSIGN@HOTMAIL.COM  
 443-613-5115

THE CONTRACTOR IS RESPONSIBLE FOR DIMENSIONS TO BE CONFIRMED AND CORRELATED AT SITE FOR INFORMATION THAT PERTAINS SOLELY TO THE FABRICATION PROCESS OR TO THE MEANS, METHODS, TECHNIQUES, SEQUENCES, AND PROCEDURES OF CONSTRUCTION OF THE WORK OF ALL TRADES

**RB HOME DESIGNS**

DATE :

SCALE : 1/4" = 1'

DRAWN :

R. BREDLOW

**CROSS SECTIONS**


SHEET NO.

**A-6**

REVISIONS	BY



**FRONT ELEVATION**  
EXISTING

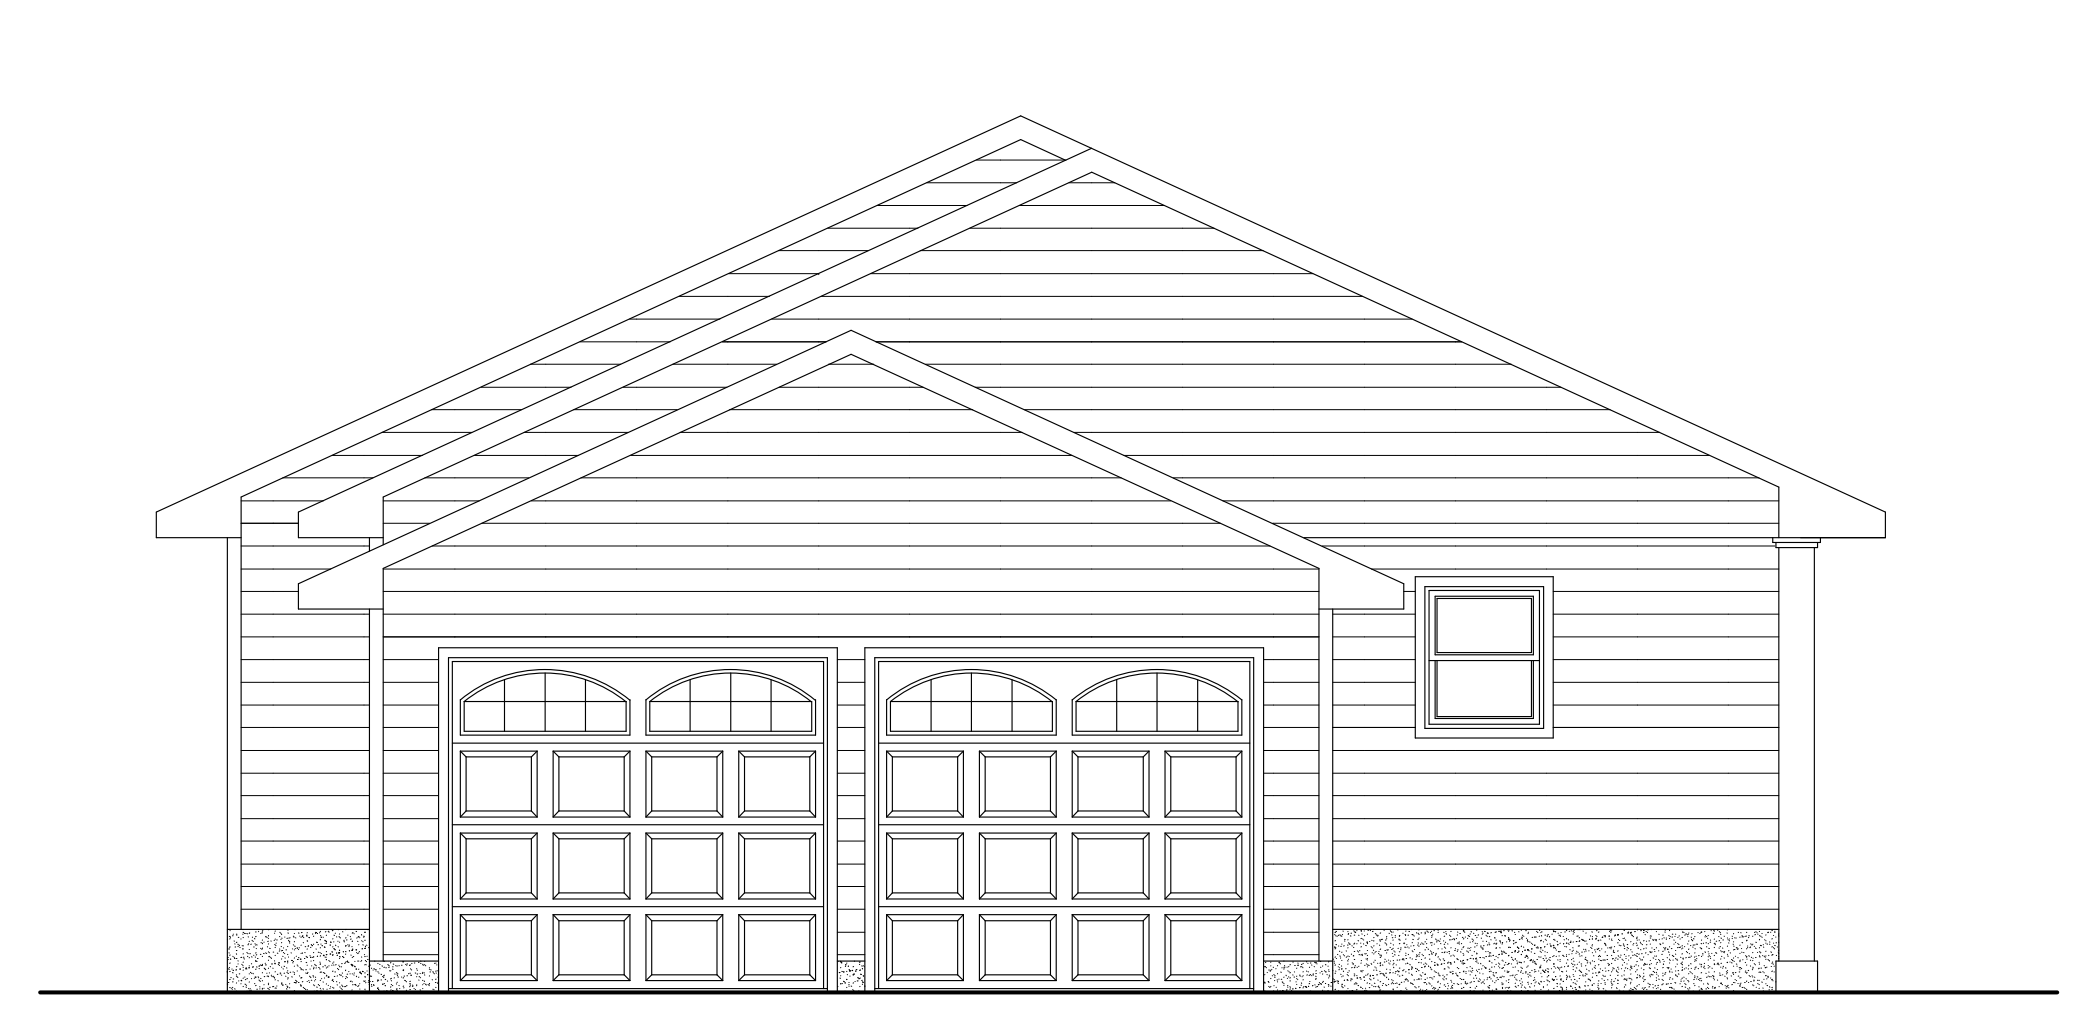

**LEFT ELEVATION**  
EXISTING



**RIGHT ELEVATION**  
EXISTING



**REAR ELEVATION**  
EXISTING

**RB HOME DESIGN L.L.C**  
 2061 D MOUNT HOREB RD STREET MD 21154  
 RBHOMEDSIGN@HOTMAIL.COM  
 443-613-5115

THE CONTRACTOR IS RESPONSIBLE FOR DIMENSIONS TO BE CONFIRMED AND CORRELATED AT SITE FOR INFORMATION THAT PERTAINS SOLELY TO THE FABRICATION PROCESSES OR TO THE MEANS, METHODS, TECHNIQUES, SEQUENCES, AND PROCEDURES OF CONSTRUCTION OF THE WORK OF ALL TRADES

**RB HOME DESIGNS**

**DATE : 10/19/15**


**SCALE : 1/4" = 1'**

**DRAWN : R. BREDLOW**

**EXISTING ELEVATIONS**

**SHEET NO.**

**A-12**

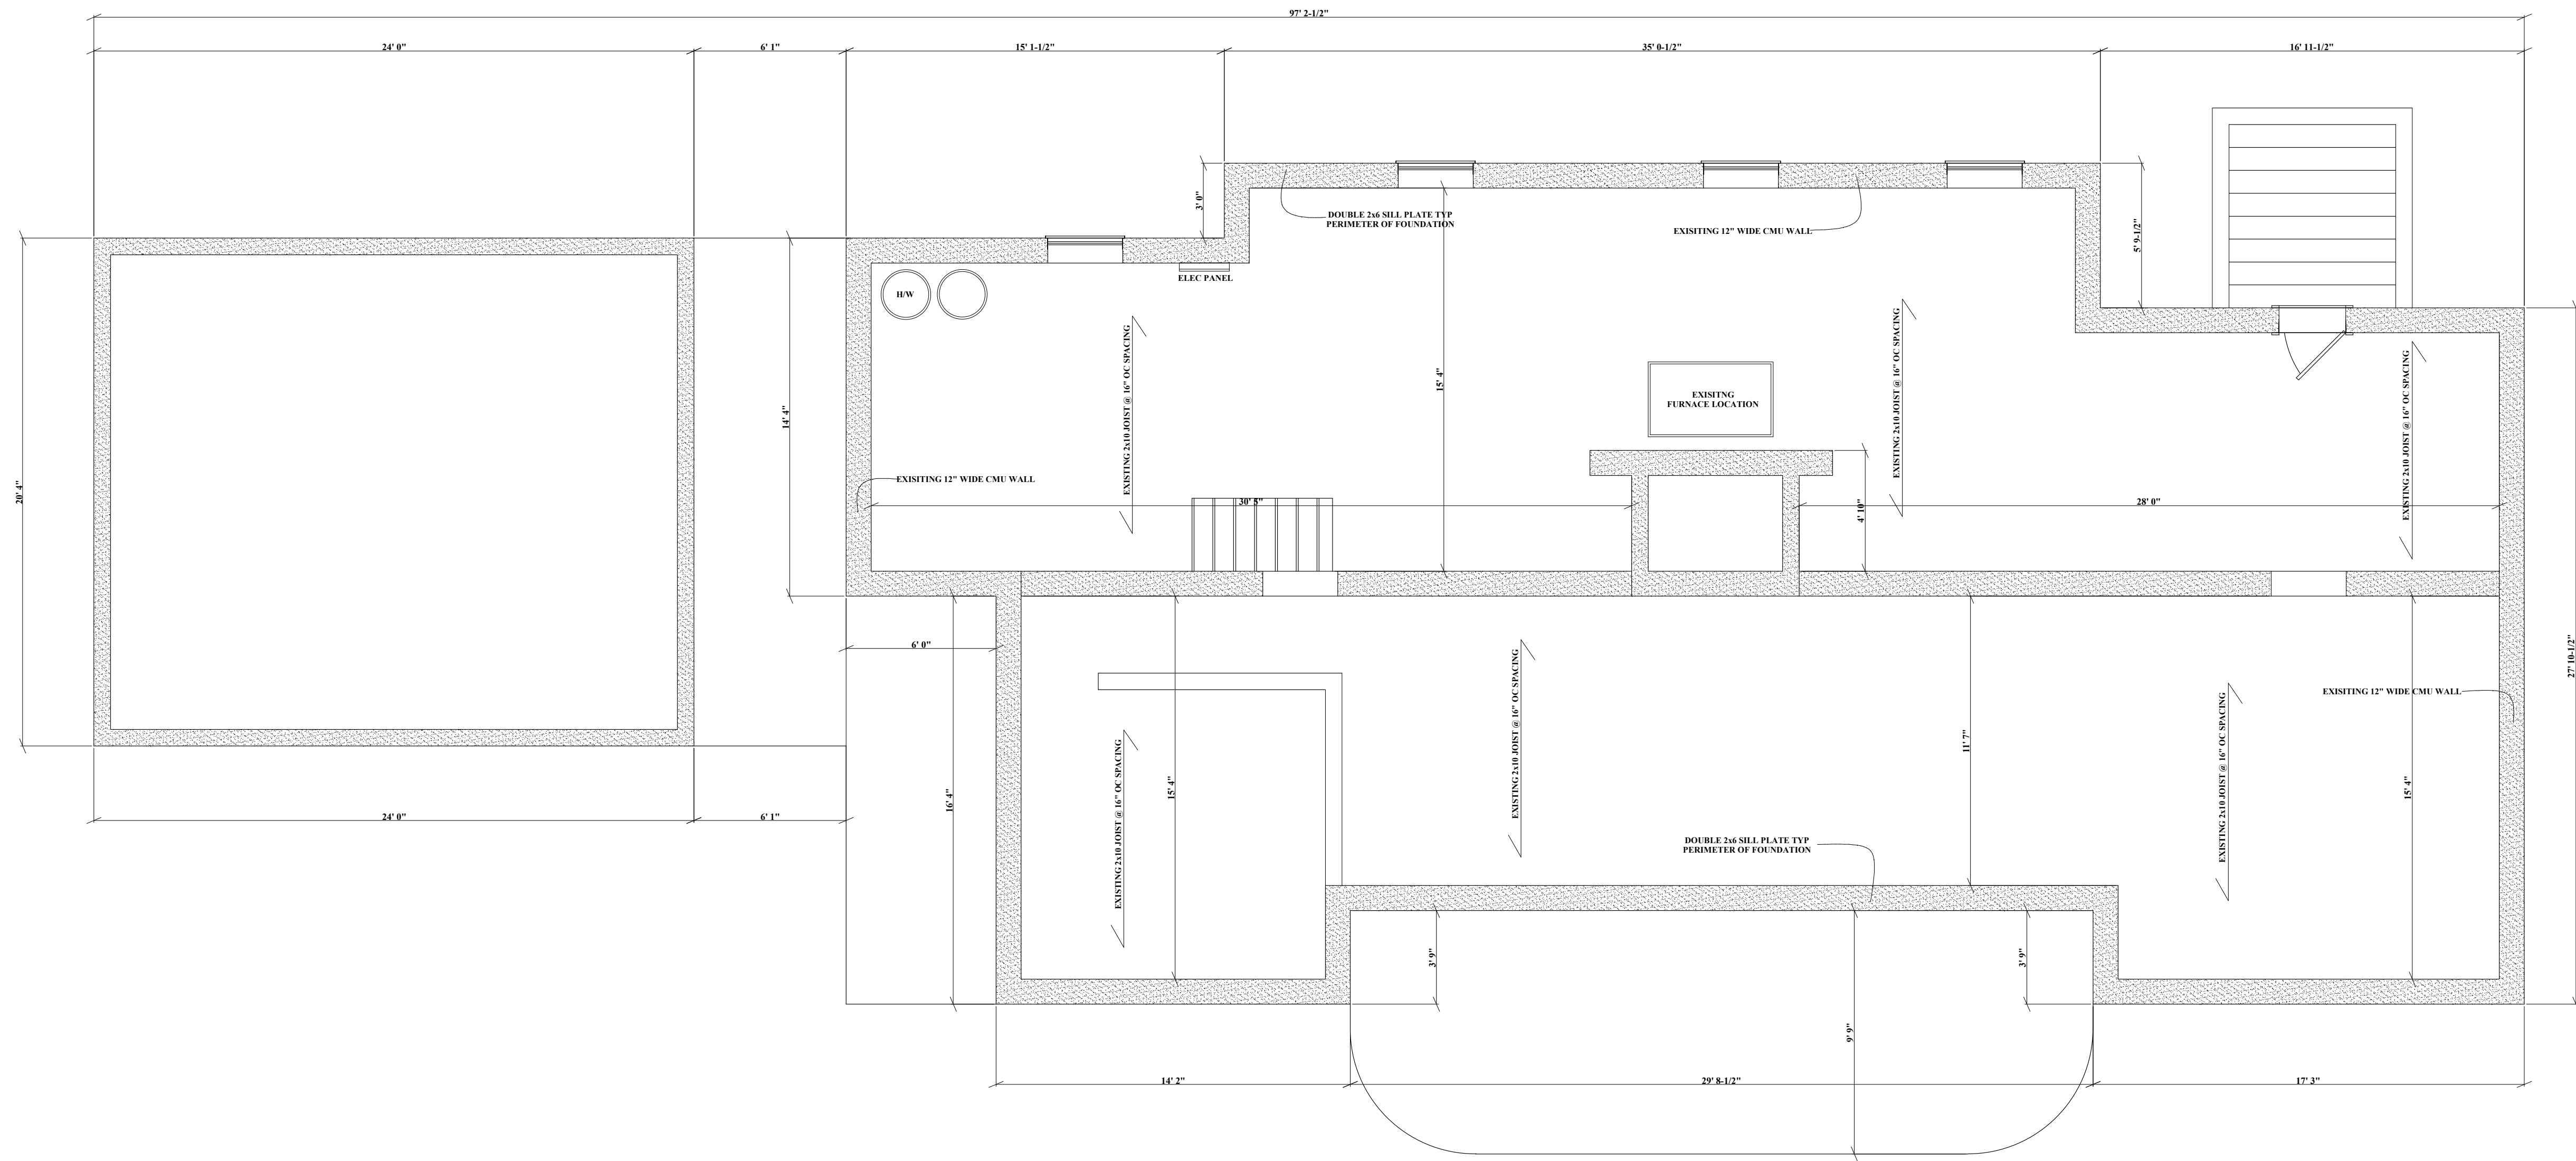

REVISIONS	BY

**RB HOME DESIGN** L.L.C  
 2061 D MOUNT HOREB RD STREET MD 21154  
 RBHOMEDSIGN@HOTMAIL.COM  
 443-613-5115

THE CONTRACTOR IS RESPONSIBLE FOR DIMENSIONS TO BE CONFIRMED AND CORRELATED AT SITE FOR INFORMATION THAT PERTAINS SOLELY TO THE FABRICATION PROCESSES OR TO THE MEANS, METHODS, TECHNIQUES, SEQUENCES, AND PROCEDURES OF CONSTRUCTION OF THE WORK OF ALL TRADES

**RB HOME DESIGNS**

DATE :


SCALE : 1/4" = 1'

DRAWN :  
**R. BREDLOW**

**EXISTING FOUNDATION**

SHEET NO.  
**A-13**



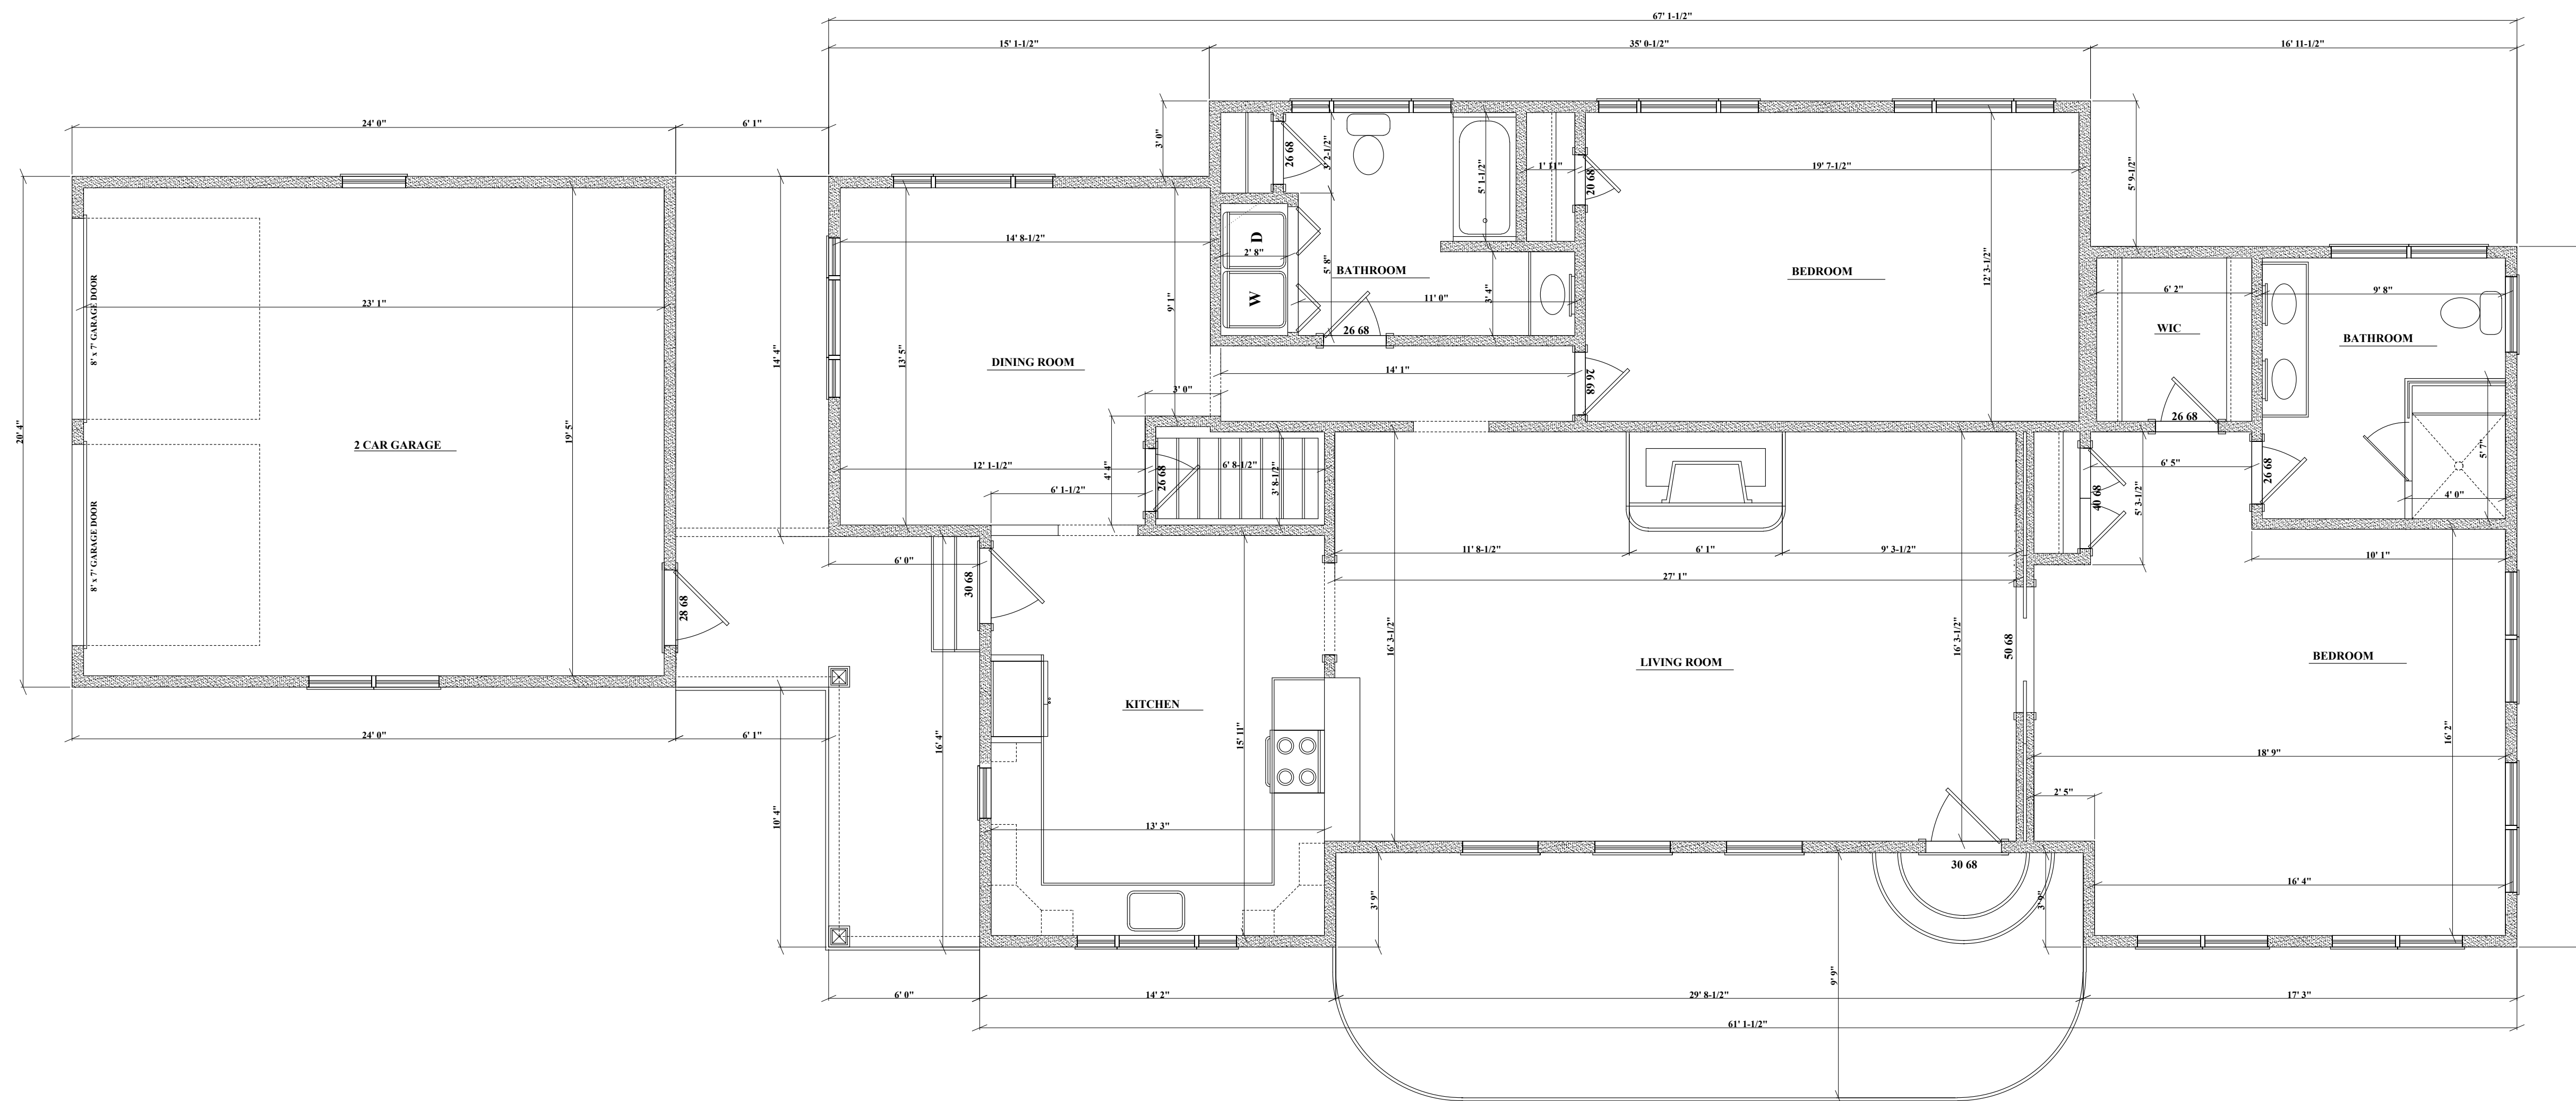

**1ST FLOOR PLAN** 1907 SQFT  
EXISTING

REVISIONS BY


**RB HOME DESIGN** L.L.C  
2061 D MOUNT HOREB RD STREET MD 21154  
RBHOMEDSIGN@HOTMAIL.COM  
443-613-5115

THE CONTRACTOR IS RESPONSIBLE FOR DIMENSIONS TO BE CONFIRMED AND CORRELATED AT SITE FOR INFORMATION THAT PERTAINS SOLELY TO THE FABRICATION PROCESS OR TO THE MEANS, METHODS, TECHNIQUES, SEQUENCES, AND PROCEDURES OF CONSTRUCTION OF THE WORK OF ALL TRADES

**RB HOME DESIGNS**

DATE :

SCALE : 1/4" = 1'

DRAWN :  
R. BREDLOW

EXISTING  
1ST FLOOR

SHEET NO.  
**A-14**