




FRONT
SCALE: 1/4" = 1'-0"



LEFT
SCALE: 1/8" = 1'-0"



RIGHT
SCALE: 1/8" = 1'-0"

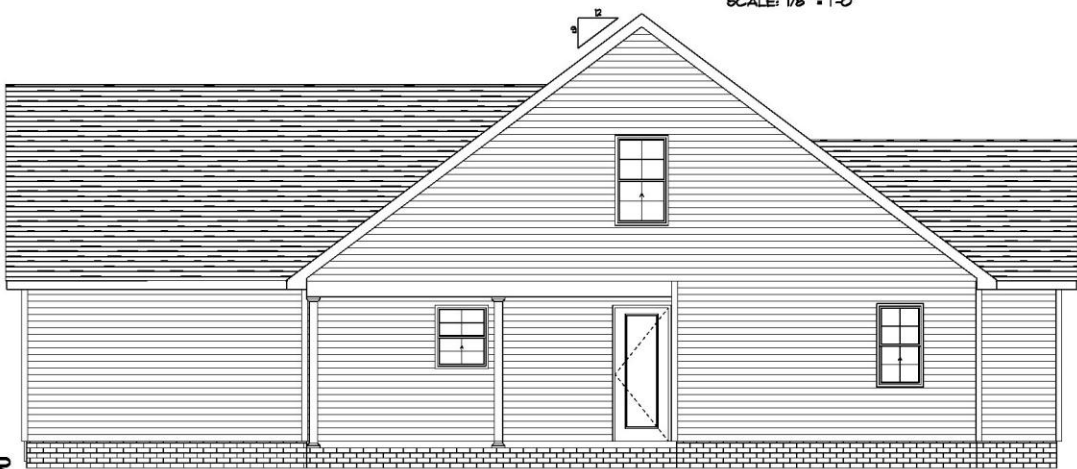

REAR
SCALE: 1/4" = 1'-0"

- General Notes:
 1. All Rafters Shall Be 2"x8" #2 SPF @ 16" o.c.
 2. Ridge Beam 2"x10" #2 SPF
 3. All Valleys Shall Be 2: 2"x10" #2 SPF
 4. Provide Ridge Vent Throughout
 5. Wall Insulation R-15
 Ceiling Insulation R-30

PAGE: 1 / 4
 SECTION LETTER: A
 PAGE NUMBER: 11

SCALE:
 DRAWN BY:
 DATE:


B.W. Skinner Construction Inc.
 5100 Brewer Court Suite E PHONE: 252.291.9486
 Wilson North Carolina FAX: 252.291.9486
 27686



4509 Fairhaven Drive
 Wilson, NC

AREA SCHEDULE	
NAME	AREA
Main Floor	1566 sq ft.
Garage	338 sq ft.
Front Porch	92 sq ft.
Rear Porch	111 sq ft.
Bonus Optional	533 sq ft.


MAIN FLOOR
SCALE: 1/4" = 1'-0"

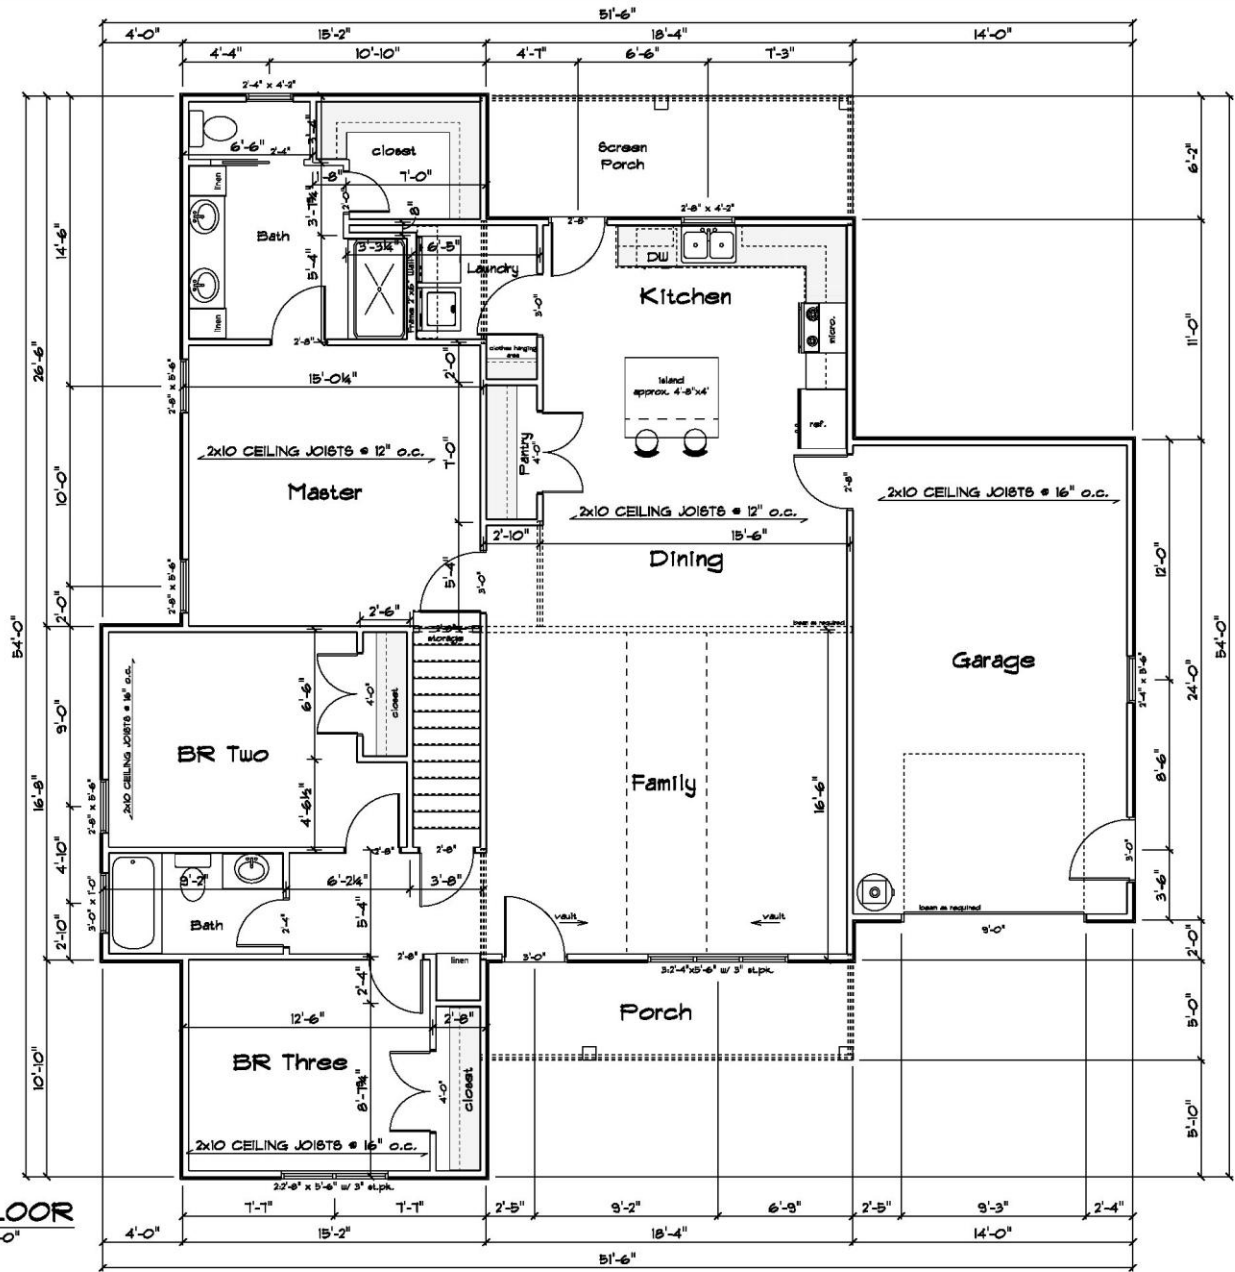


SCALE:
DRAWN BY:
DATE:

B.W. Skinner Construction Inc.
5100 Brewer Court Suite E
Wilson
North Carolina
27788
PHONE: 252.291.9486
FAX: 252.291.9486




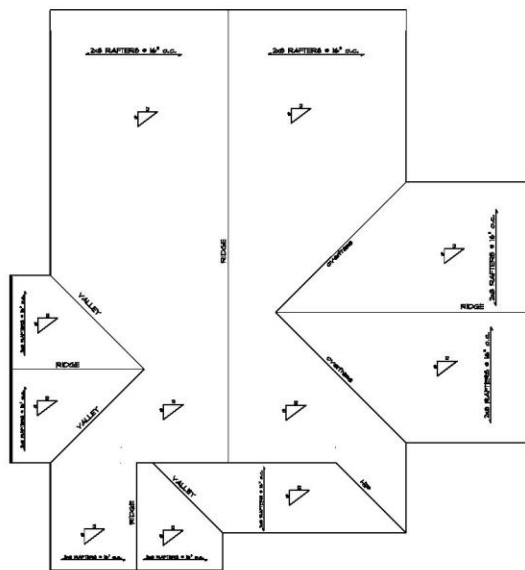

ROOF
SCALE: 1/8" = 1'-0"

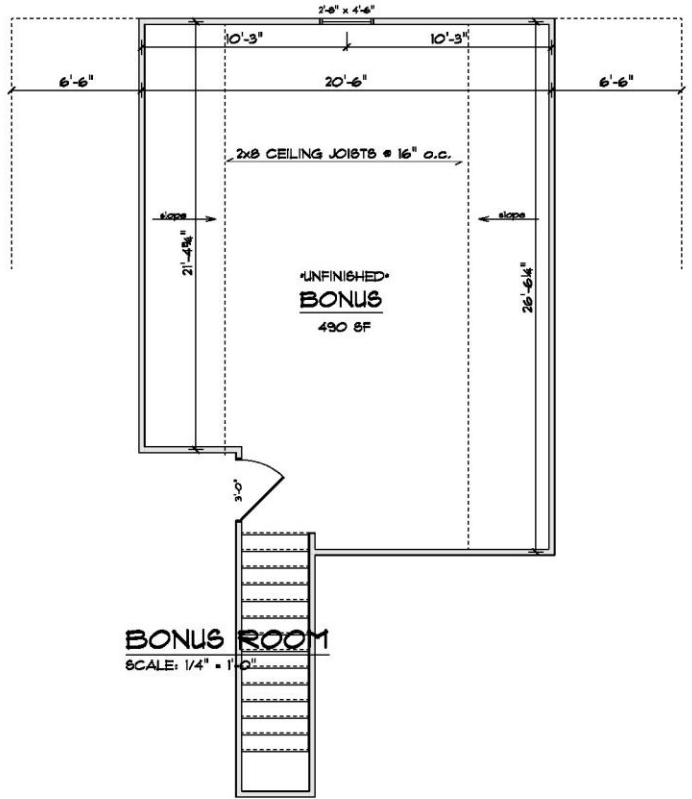

Wall Section Detail

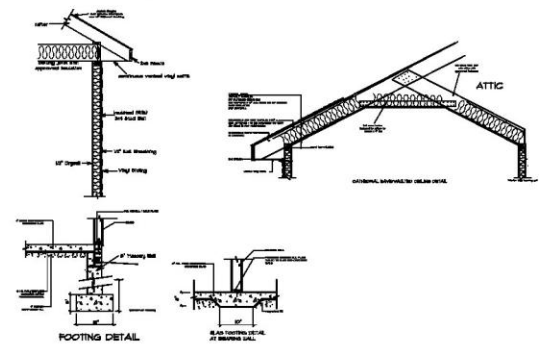

B.W. Skinner Construction Inc.
5100 Brewer Court Suite E
Wilson
North Carolina
27196

PHONE: 252.291.9486
FAX: 252.291.9488

SCALE:
DRAWN BY:
DATE:

