




**FRONT ELEVATION**  
SCALE: 1/4" = 1'-0"

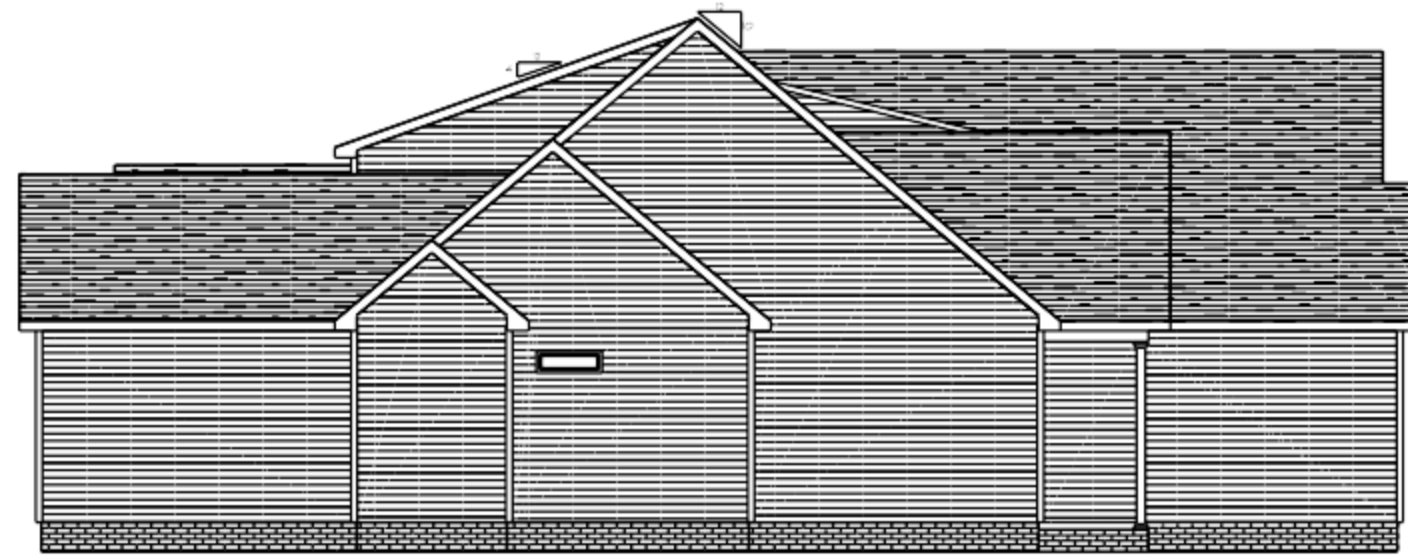

**LEFT**  
SCALE: 3/16" = 1'-0"






**RIGHT**  
SCALE: 3/16" = 1'-0"



**REAR**  
SCALE: 1/4" = 1'-0"

- General Notes:
1. All Rafters Shall Be 2"x8" or 16" o.c. L.O.N.
  2. All Ridge Beams Shall Be 2"x10"
  3. All Hips & Valleys Shall Be 2"x10"
  4. Provide Ridge Vent Throughout
  5. Load Bearing Headers Shall Be 2"x10"
  6. Plans Designed In Accordance With 2018 NC Residential Building Code
  7. Contractor Responsible to Adapt Plans to Meet All Applicable Codes at Site

**SECOND FLOOR**  
SCALE: 1/4" = 1'-0"

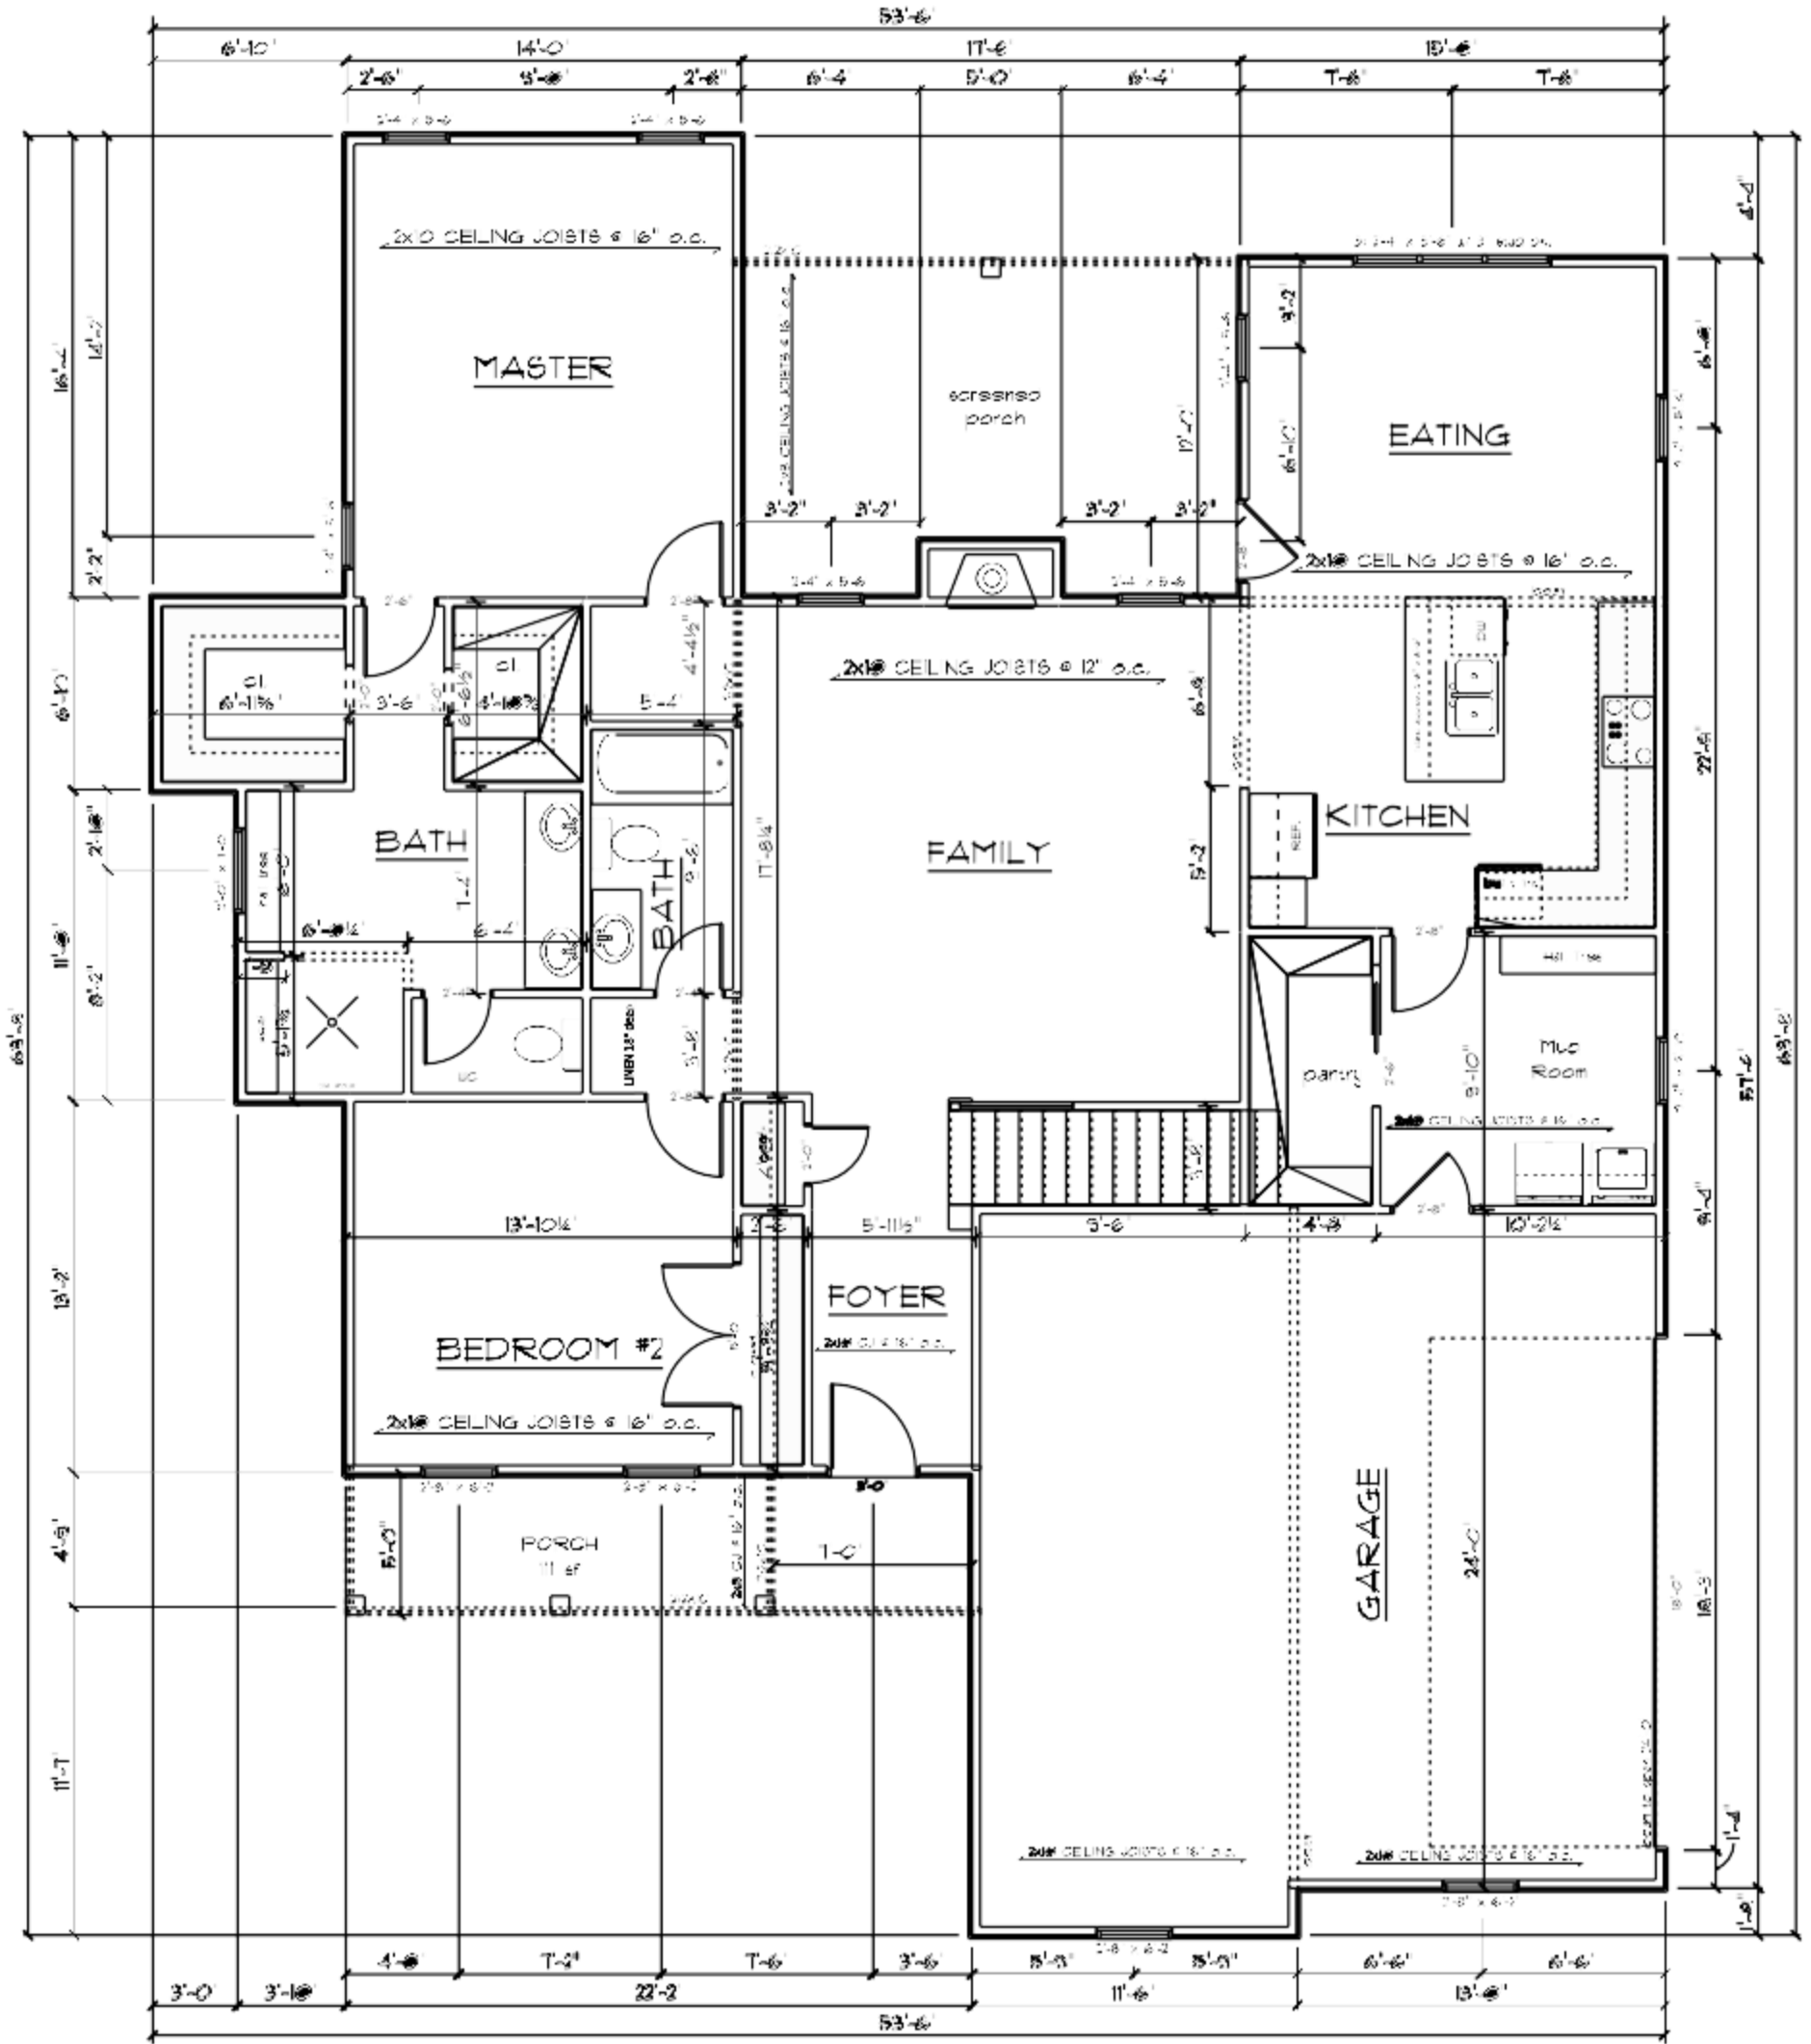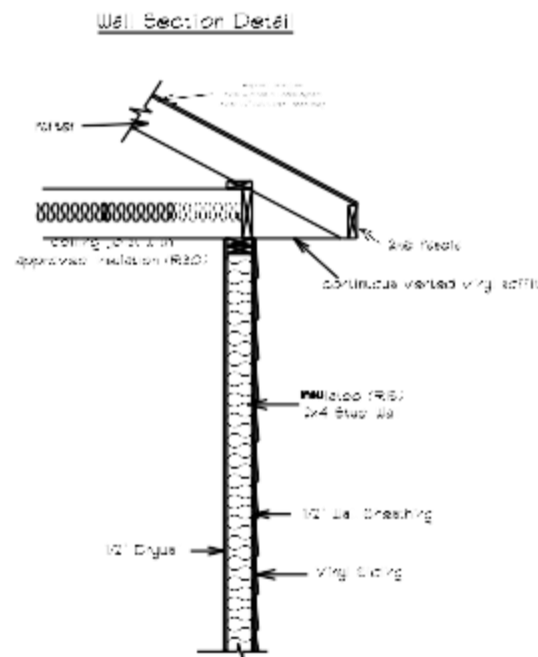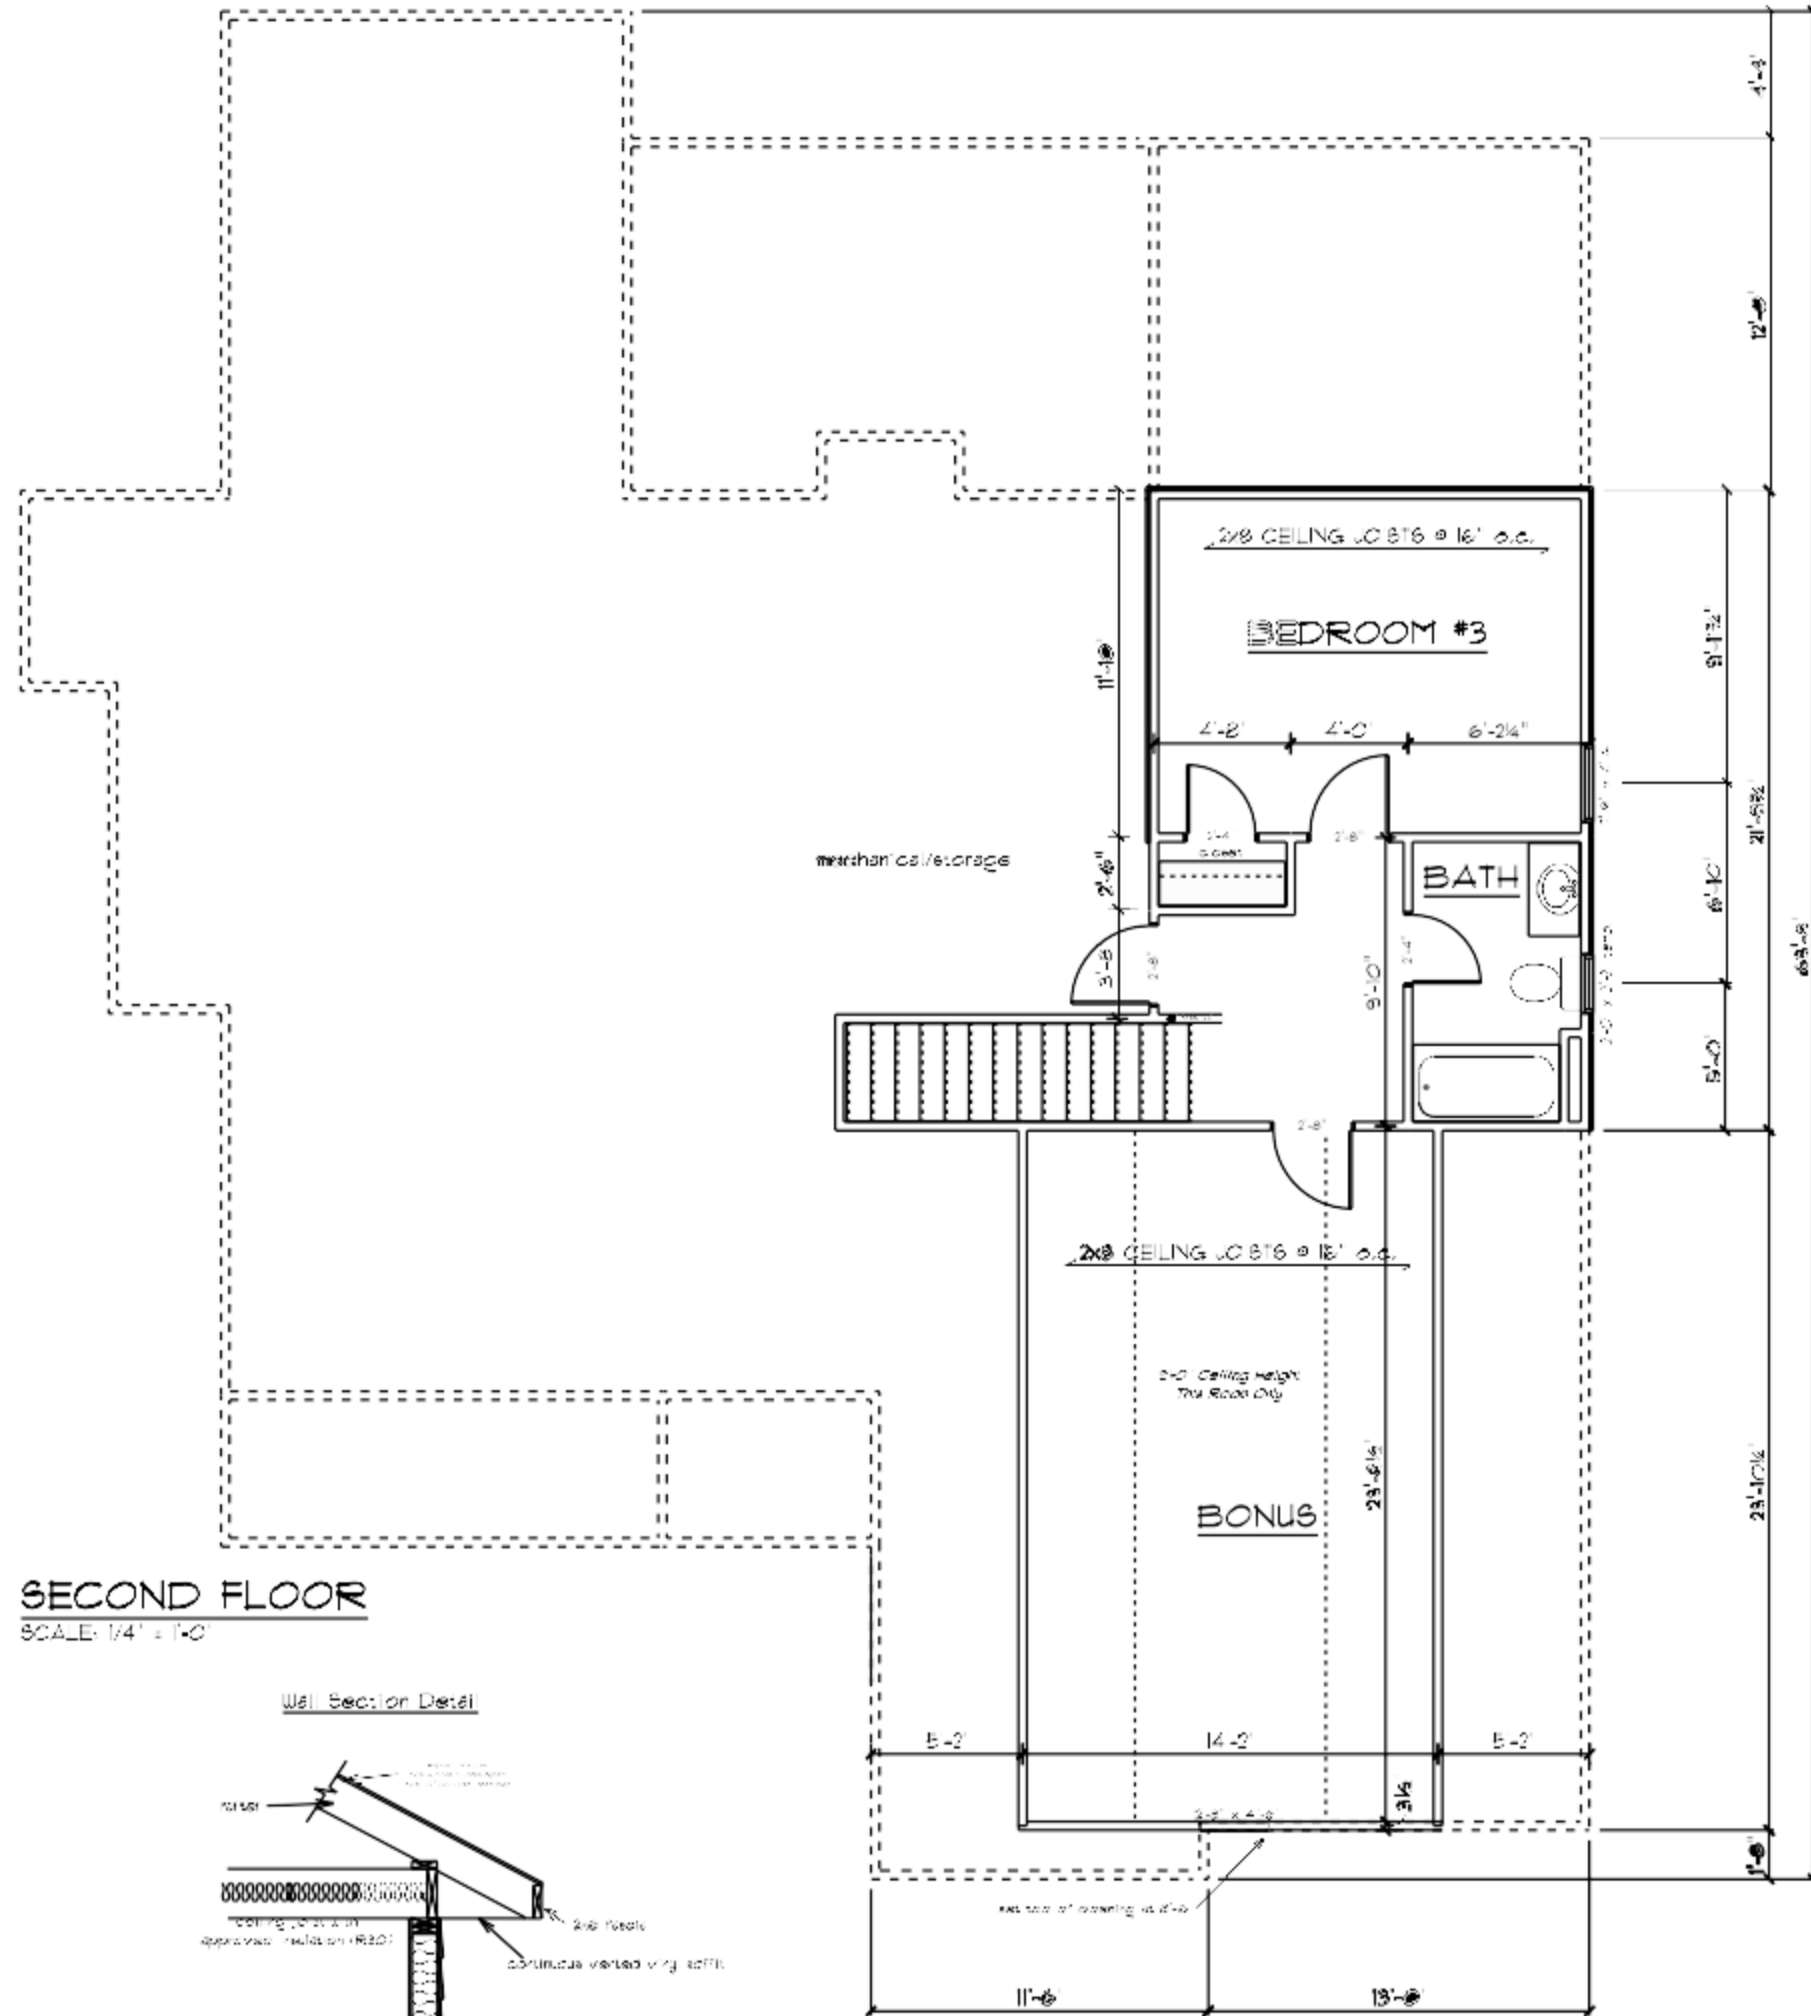

**MAIN FLOOR**  
SCALE: 1/4" = 1'-0"

AREA SCHEDULE	
NAME	AREA
Main Floor	1732 sq ft.
Second Floor	675 sq ft.
Total Heated	2407 sq ft.
Garage	611 sq ft.
Front Porch	111 sq ft.
Rear Porch	202 sq ft.

