

REAR LEFT




FRONT LEFT



NEW HAMPSHIRE DEVELOPMENT GROUP
RANCH 2 PLAN REVERSED
CANTERBURY PROJECT
114 WEST RD
CANTERBURY, NH

LABEL	TITLE	CONTENTS
A-1	COVER	
A-2	MAIN LEVEL FLOOR PLAN, STAIR SEC. TYPICAL	
A-3	FOUNDATION FLOOR PLAN, ROOF PLAN	
A-4	ELEVATIONS	
A-5	FLOOR FRAMING, LIVING AREA VIEWS	

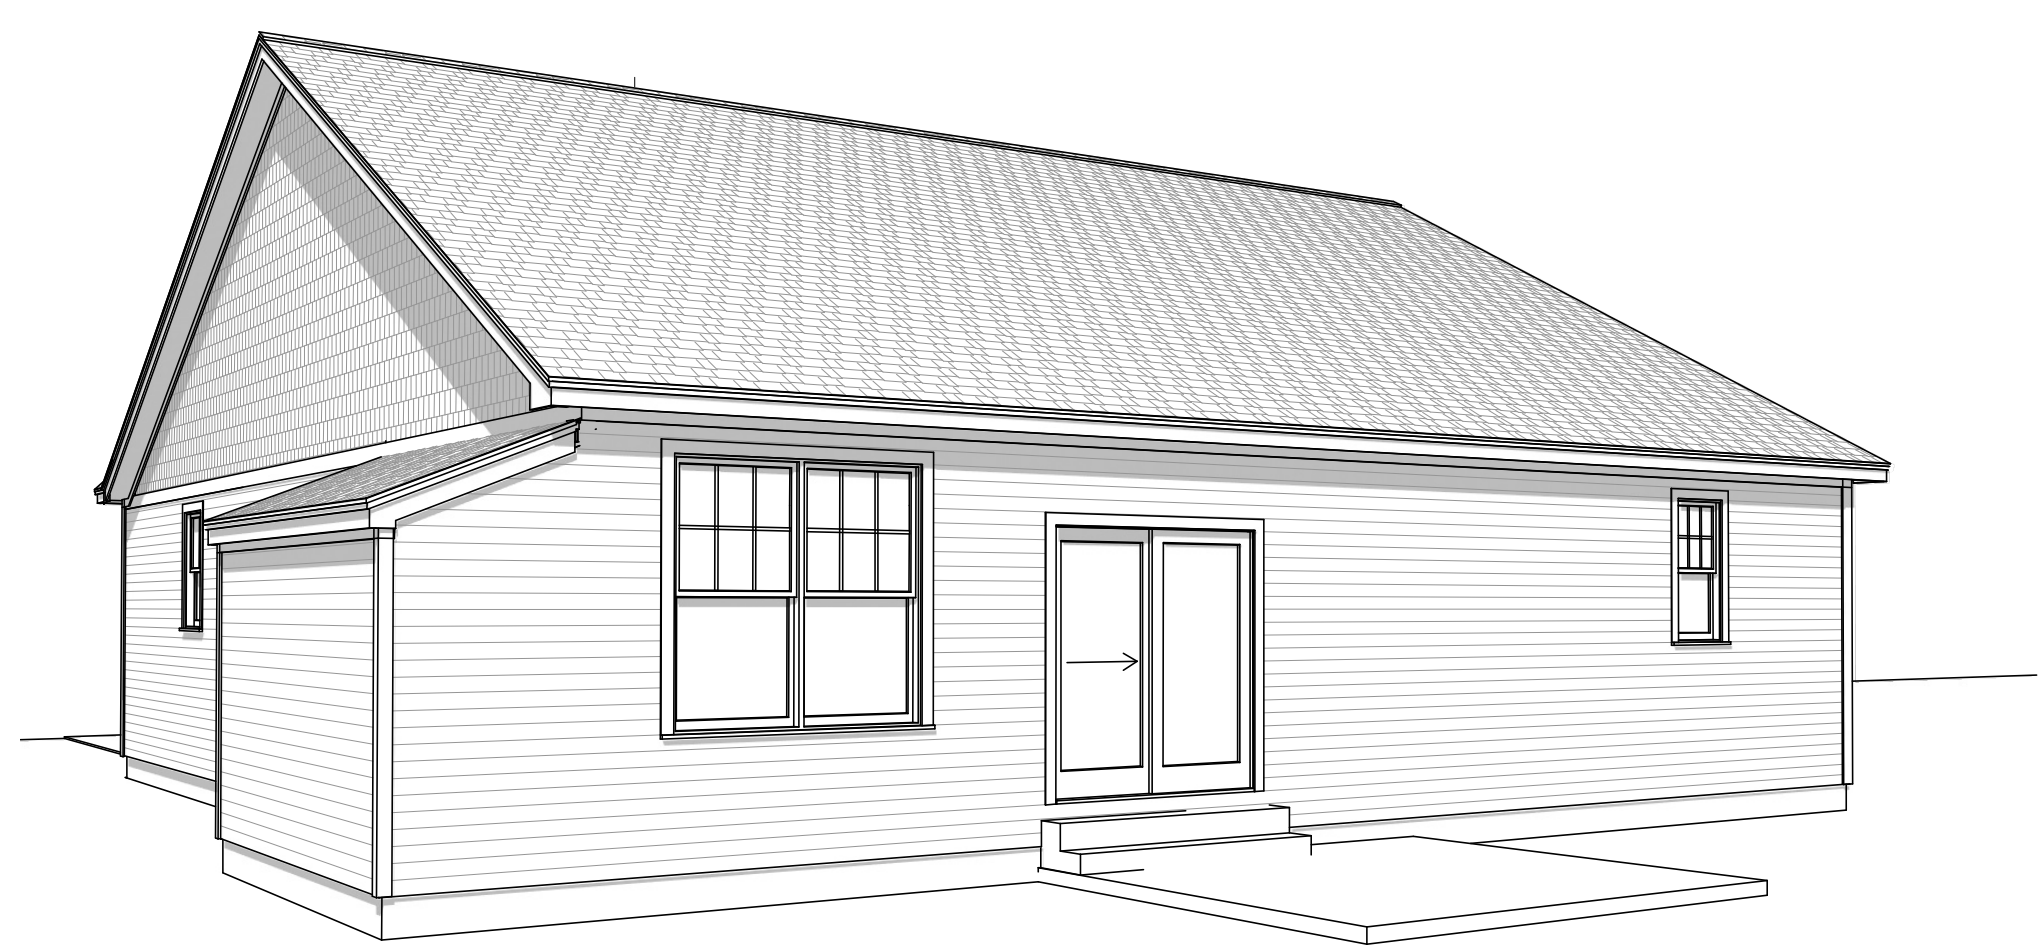

REAR RIGHT



FRONT RIGHT

REVISION TABLE	NUMBER	DATE	REVISED BY	DESCRIPTION

NEW HAMPSHIRE DEVELOPMENT GROUP
RANCH 2 PLAN REVERSED
CANTERBURY PROJECT
114 WEST RD
CANTERBURY, NH



DRAWINGS PROVIDED BY:
T.F.

DATE:


4/21/2026

SCALE:

1/4" = 1' - 0"

SHEET:

A - 1

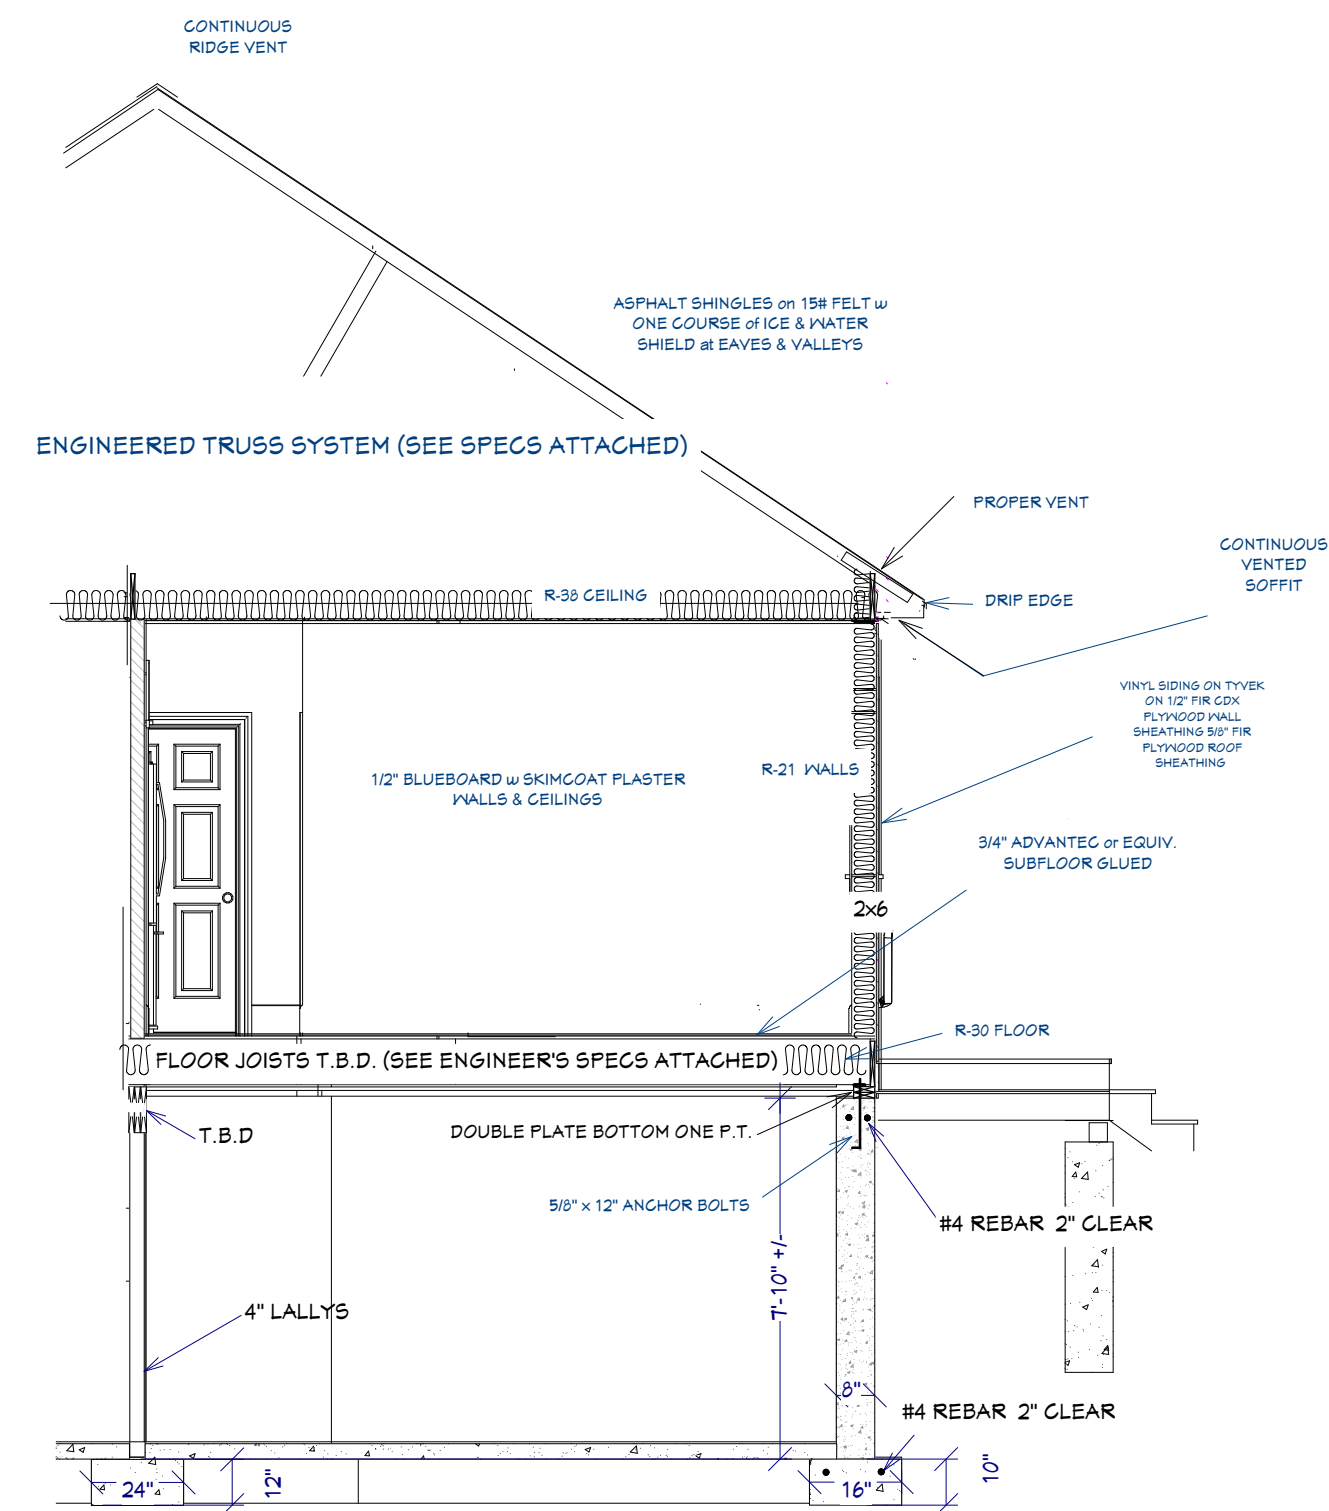


TYPICAL WALL SECTION N.T.S.


GENERIC WINDOW SCHEDULE						
NUMBER	LABEL	QTY	FLOOR SIZE	EGRESS	TEMPERED	DESCRIPTION
W01	6060MU	3	1	6060	YES	MULLED UNIT
W02	2640DH	1	1	2640DH		DOUBLE HUNG
W03	2044DH	1	1	2044DH		DOUBLE HUNG
W04	3060DH	1	1	3060DH	YES	DOUBLE HUNG
W05	3010FX	1	1	3010FX		FIXED GLASS
W06	2440DH	1	2	2440DH		DOUBLE HUNG
W07	5460MU	1	1	5460		MULLED UNIT
W08	1414LV	1	2	1414LV		LOUVERED-RT
W09	2044DH	1	1	2044DH	YES	DOUBLE HUNG

GENERIC DOOR SCHEDULE				
NUMBER	LABEL	QTY	FLOOR SIZE	DESCRIPTION
D01	16080	1	1	16080 GARAGE SONOMA RANCH STYLE LINE IV T
D02	4088	2	1	4088 L/R IN DOUBLE HINGED-DOOR P08
D03	2868	3	1	2868 L IN HINGED-DOOR P08
D04	2868	0	1	2868 R IN HINGED-DOOR P08
D05	2868	1	1	2868 R EX EXT. HINGED-DOOR P08
D06	2068	1	1	2068 R IN HINGED-DOOR P08
D07	3468	1	1	3468 L/R IN DOUBLE HINGED-DOOR P08
D08	2868	3	1	2868 L IN HINGED-DOOR P08
D10	3068	1	1	3068 L EX EXT. HINGED-DOOR P04
D11	3068	1	1	3068 R EX EXT. HINGED-DOOR P08
D12	3068	1	1	3068 L IN HINGED-DOOR P08
D15	6068	1	1	6068 L EX EXT. SLIDER-GLASS PANEL


CABINET SCHEDULE							
NUMBER	LABEL	QTY	FLOOR WIDTH	DEPTH	HEIGHT	DESCRIPTION	
C01	U42496	1	1	42"	24"	96"	END PANEL
C02	SB4821	1	1	48"	21"	36"	BASE CABINET
C03	B12L	1	1	12"	24"	36"	BASE CABINET
C05	B33	2	1	33"	24"	36"	BASE CABINET
C08	SB3621	2	1	36"	21"	36"	BASE CABINET
C09	SB36	1	1	36"	24"	36"	BASE CABINET
C12	U22496	1	1	1 1/2"	24"	96"	END PANEL
C14	B21R	1	1	21"	24"	36"	BASE CABINET
C15	WB32424	1	1	32"	24"	24"	WALL CABINET
C19	WB3042	2	1	30"	12"	42"	WALL CABINET

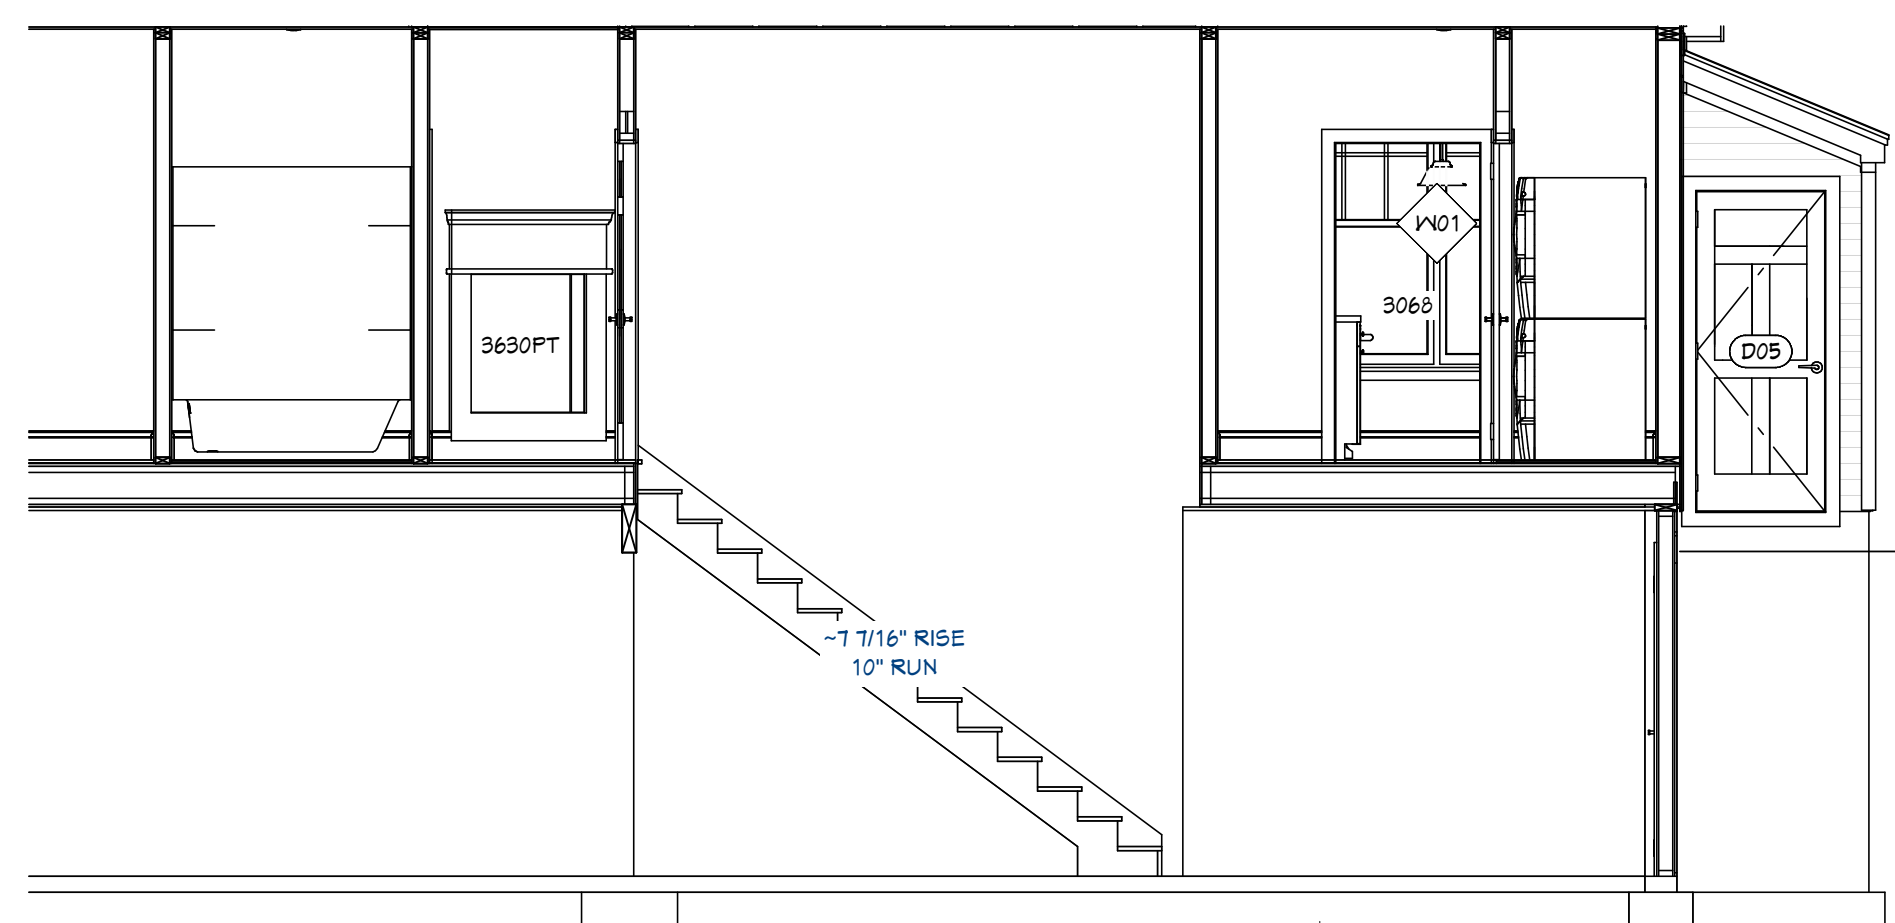

SECTION 2
1/4 in = 1 ft

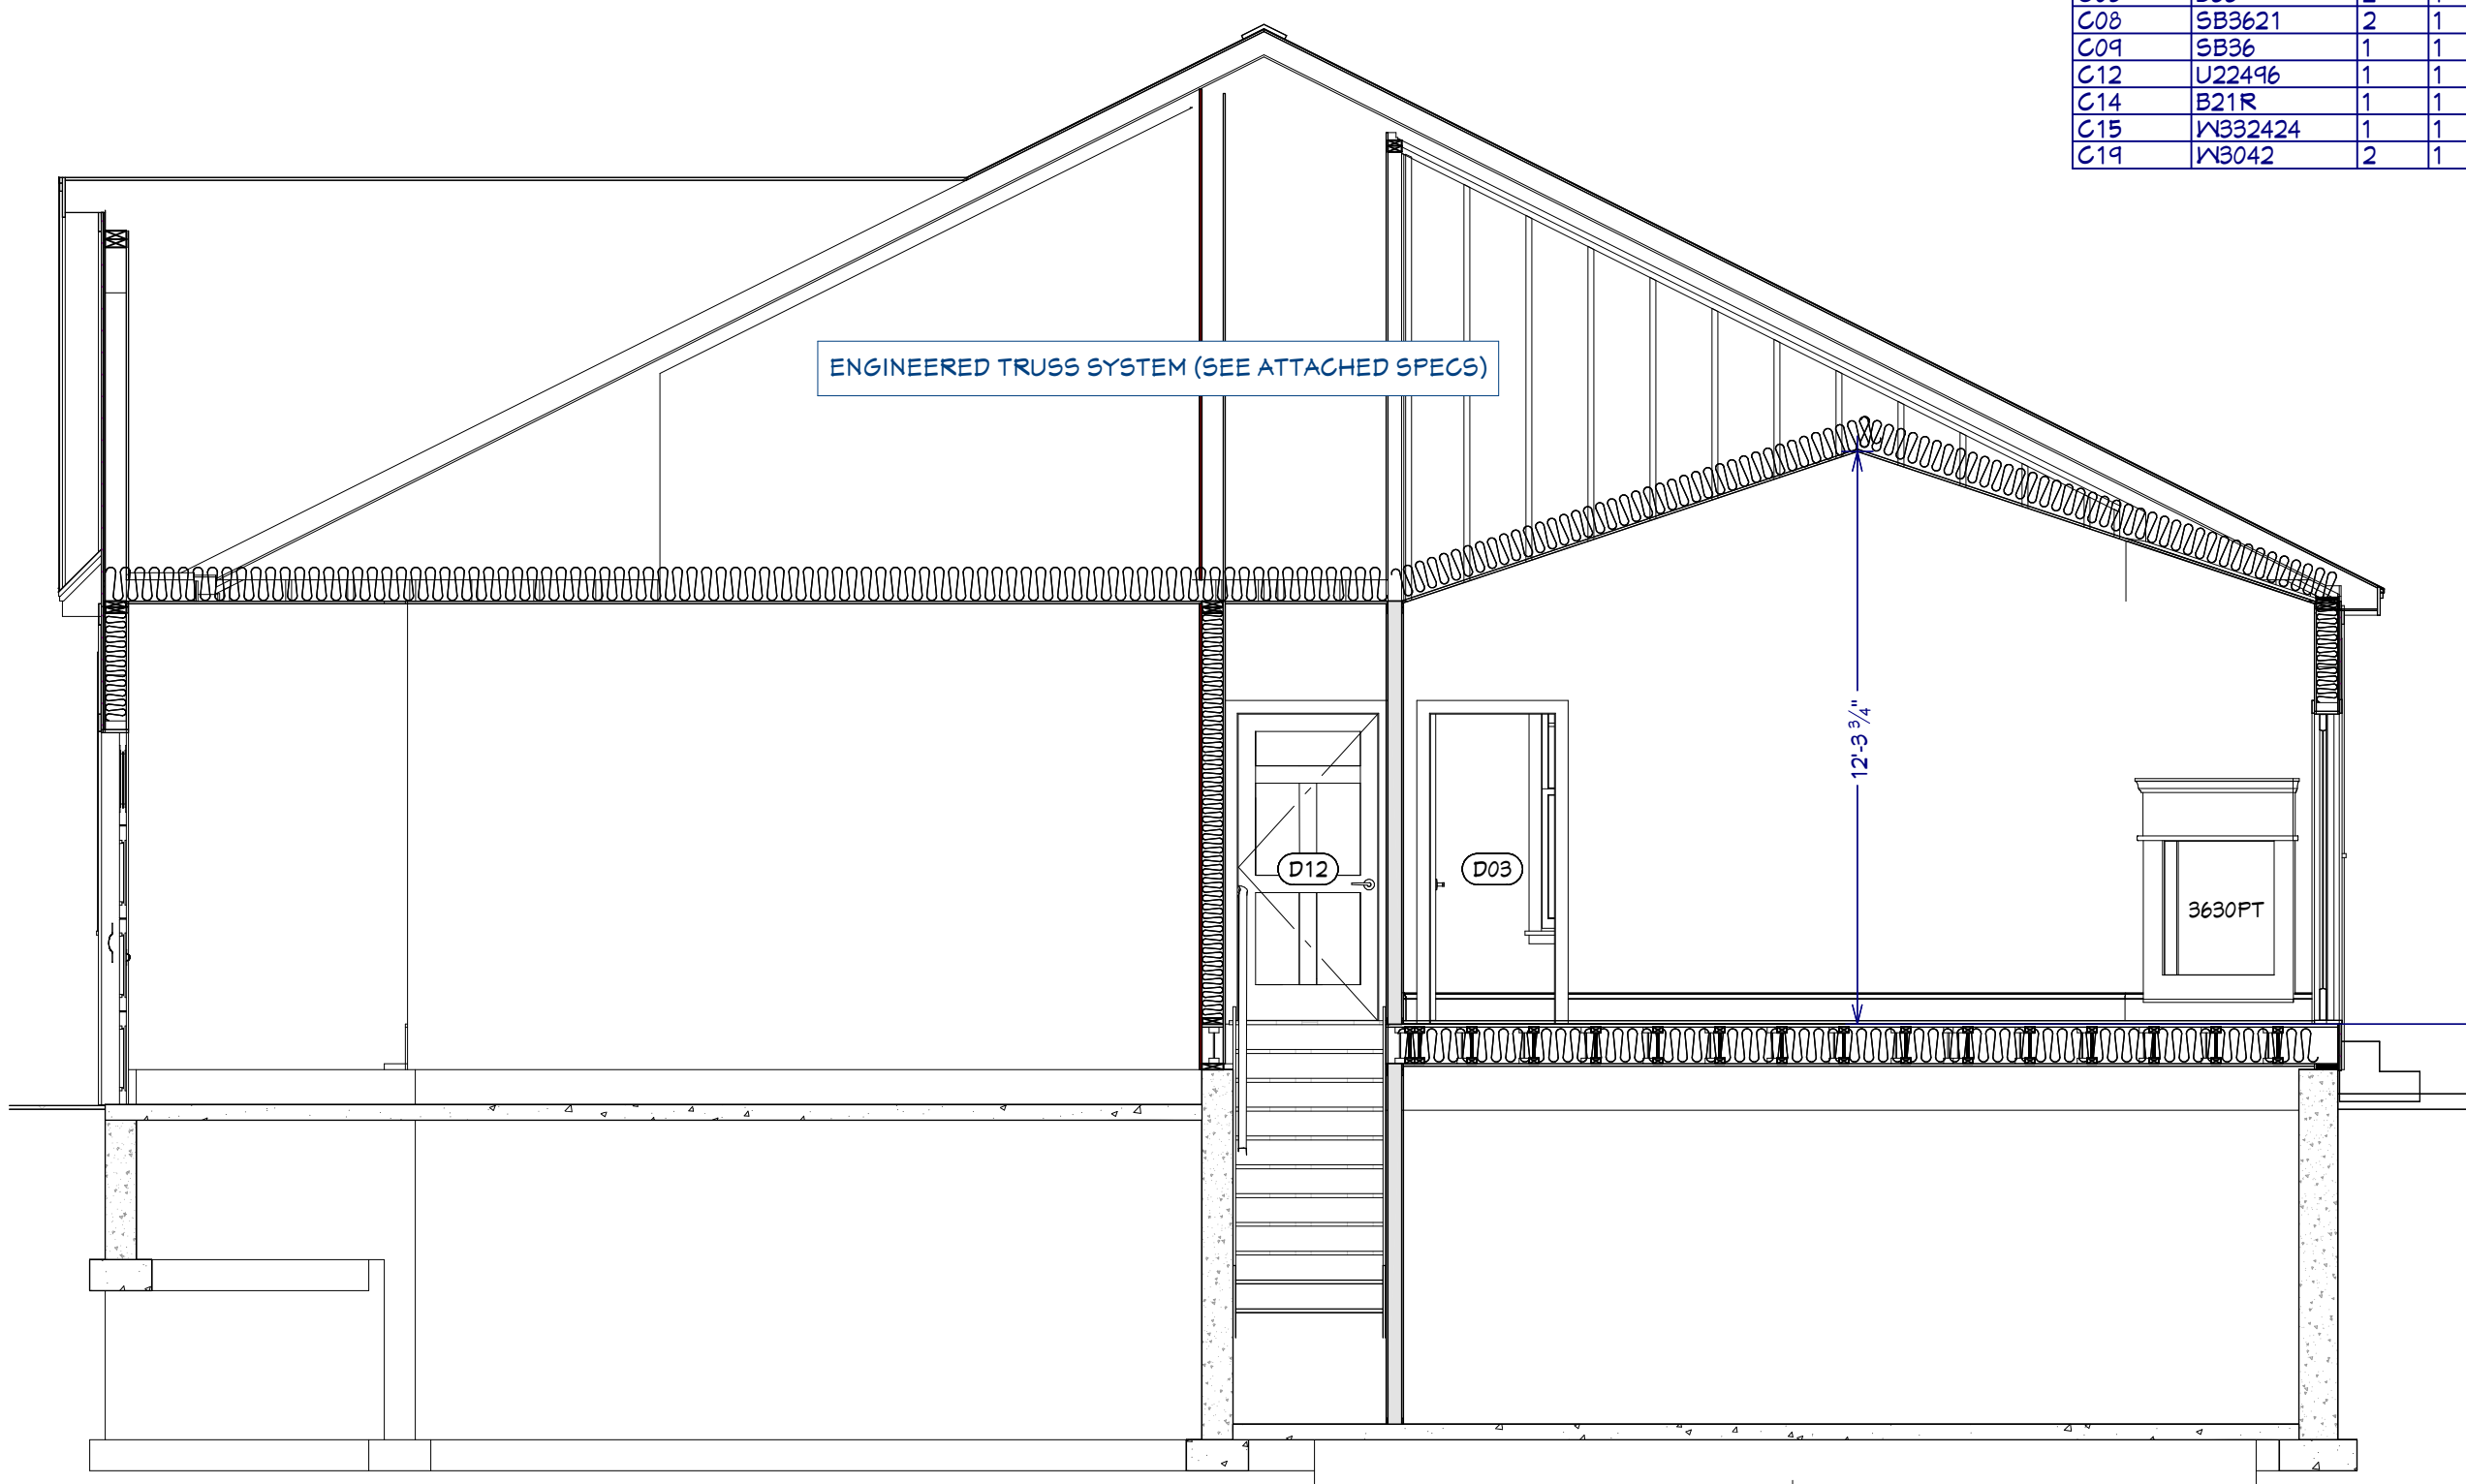

SECTION 1
1/4 in = 1 ft

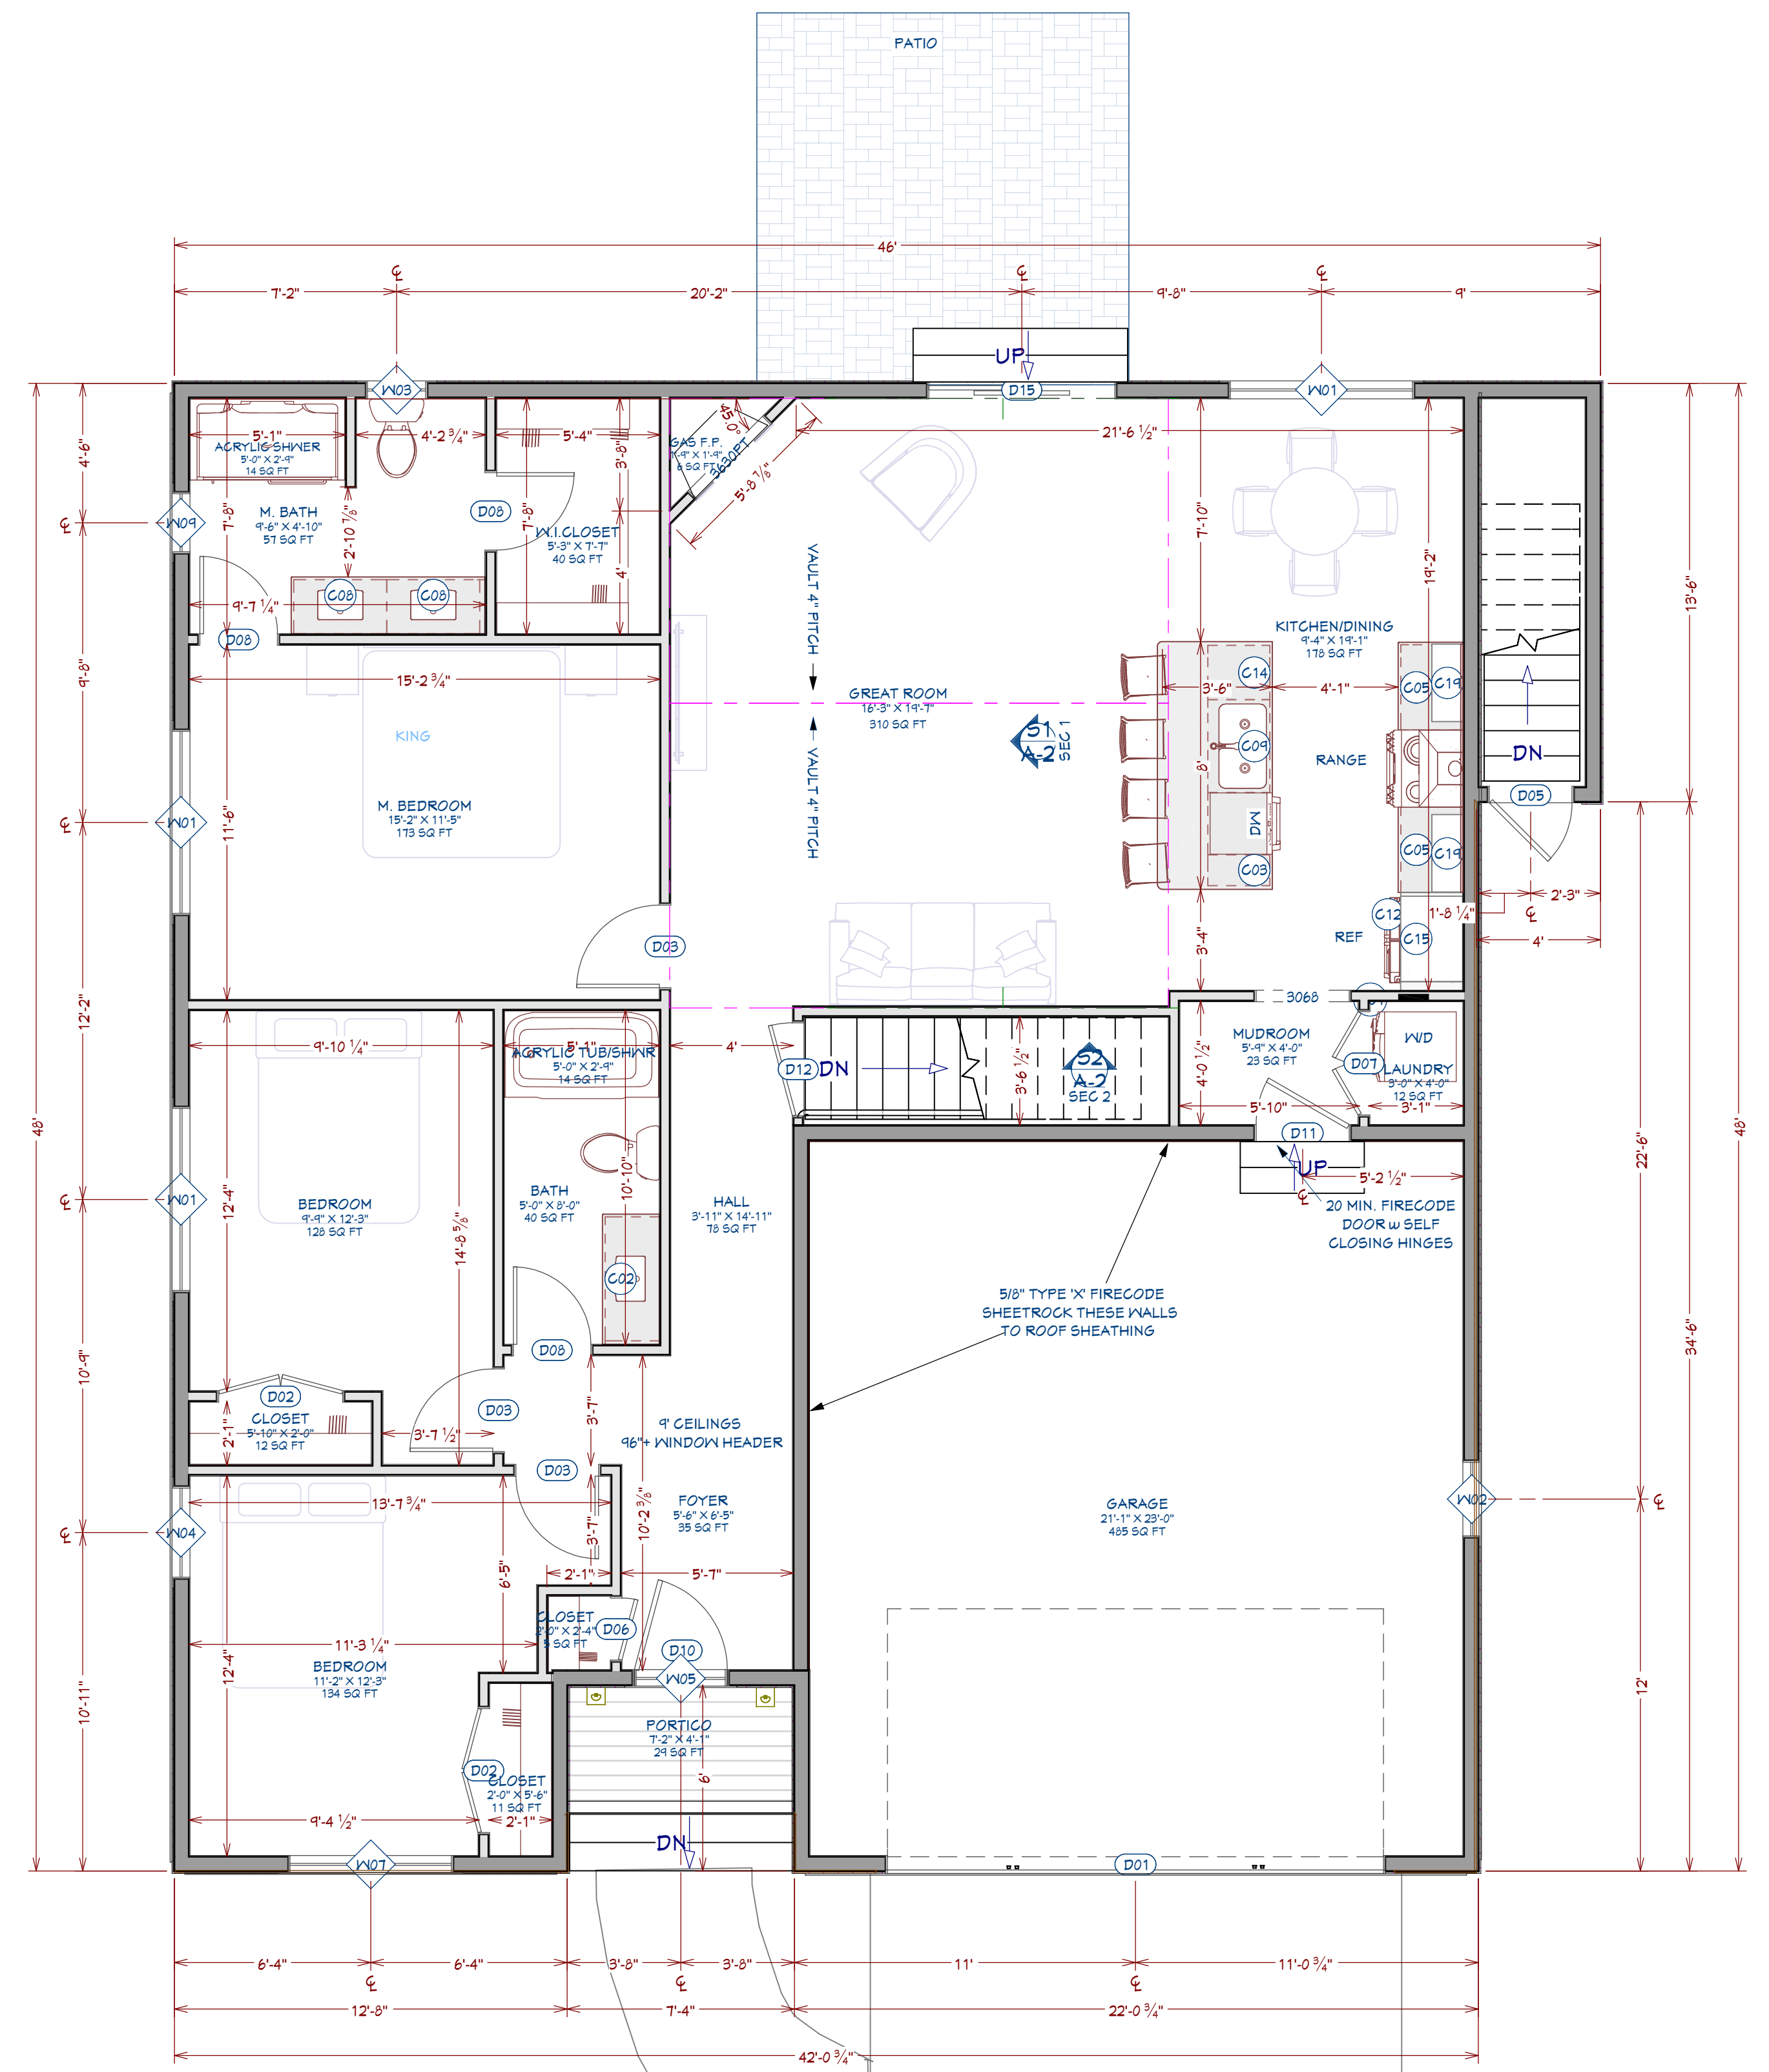

LIVING AREA
1462 SQ FT

MAIN LEVEL FLOOR PLAN
1/4 in = 1 ft

NUMBER	DATE	REVISION BY	DESCRIPTION

NEW HAMPSHIRE DEVELOPMENT GROUP
RANCH 2 PLAN REVERSED
CANTERBURY PROJECT
114 WEST RD
CANTERBURY, NH



DRAWINGS PROVIDED BY:
T.F.

DATE:


4/21/2026

SCALE:


1/4" = 1' - 0"

SHEET:

A - 2

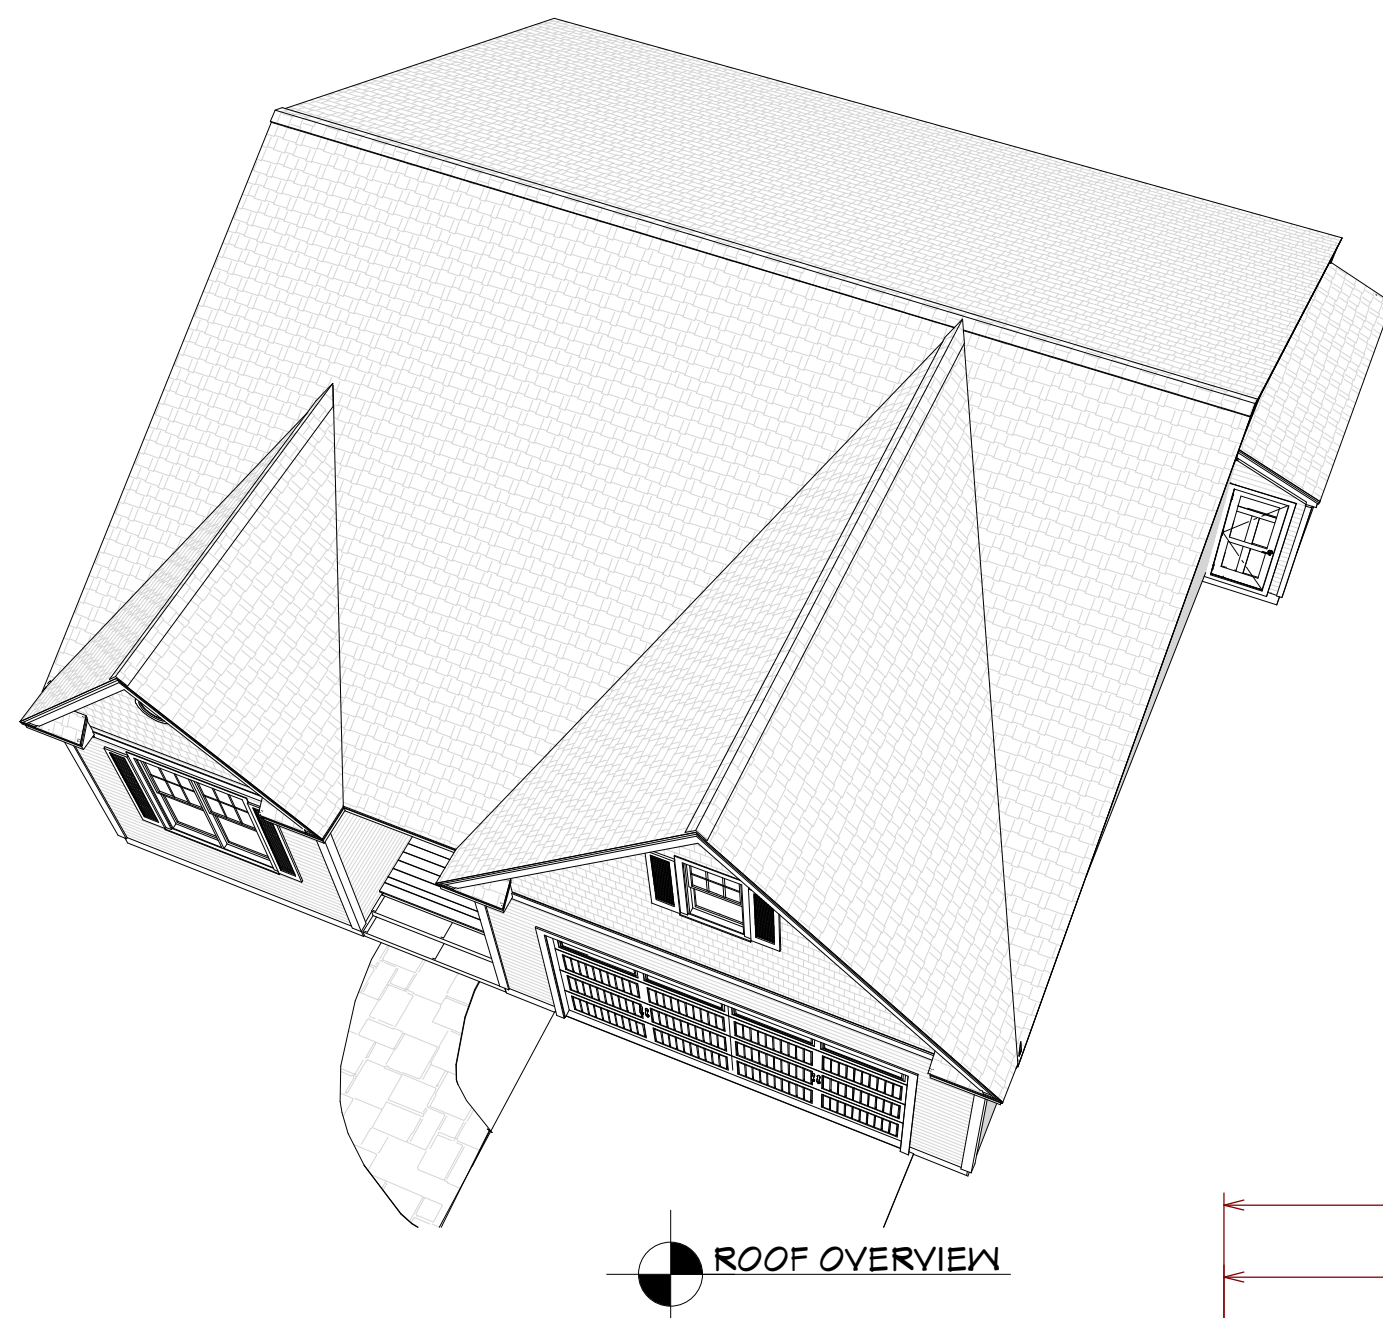


ROOF OVERVIEW

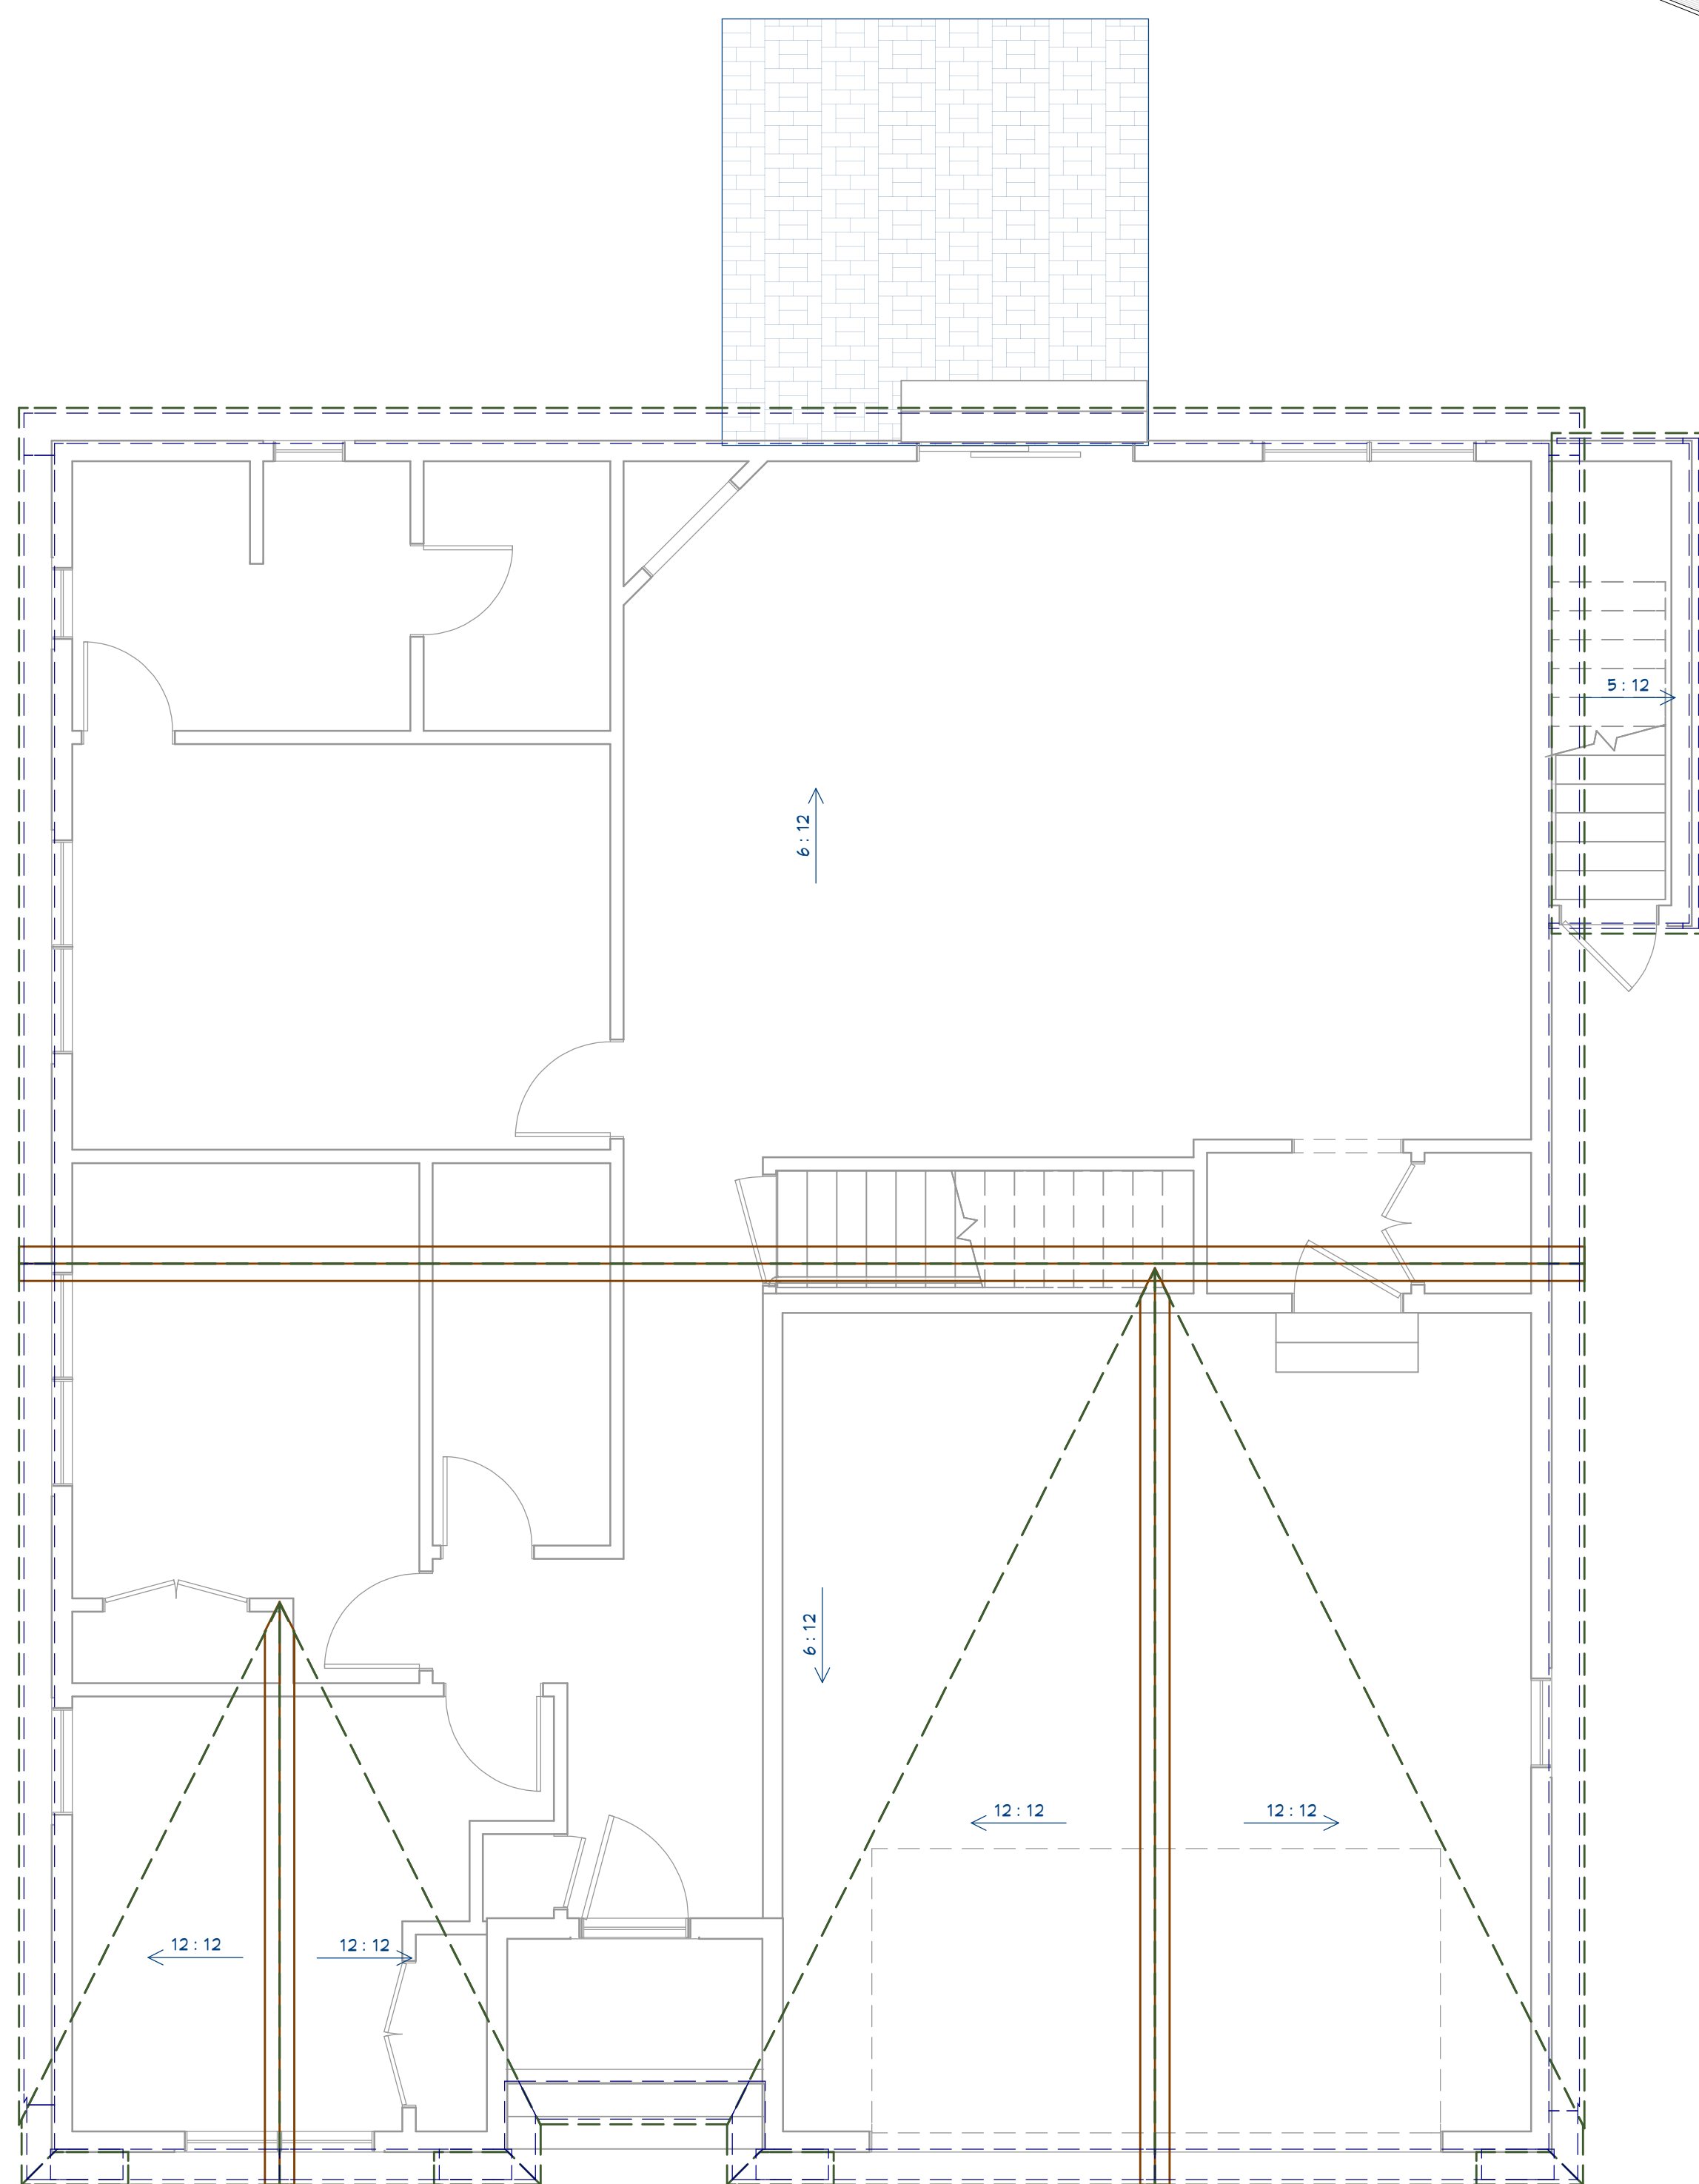

ROOF PLAN
1/4 in = 1 ft

NOTE:
ALL OVERHANGS 12"
EXCEPT 'DOGHOUSE' ROOF
REDUCED TO THE MINIMUM

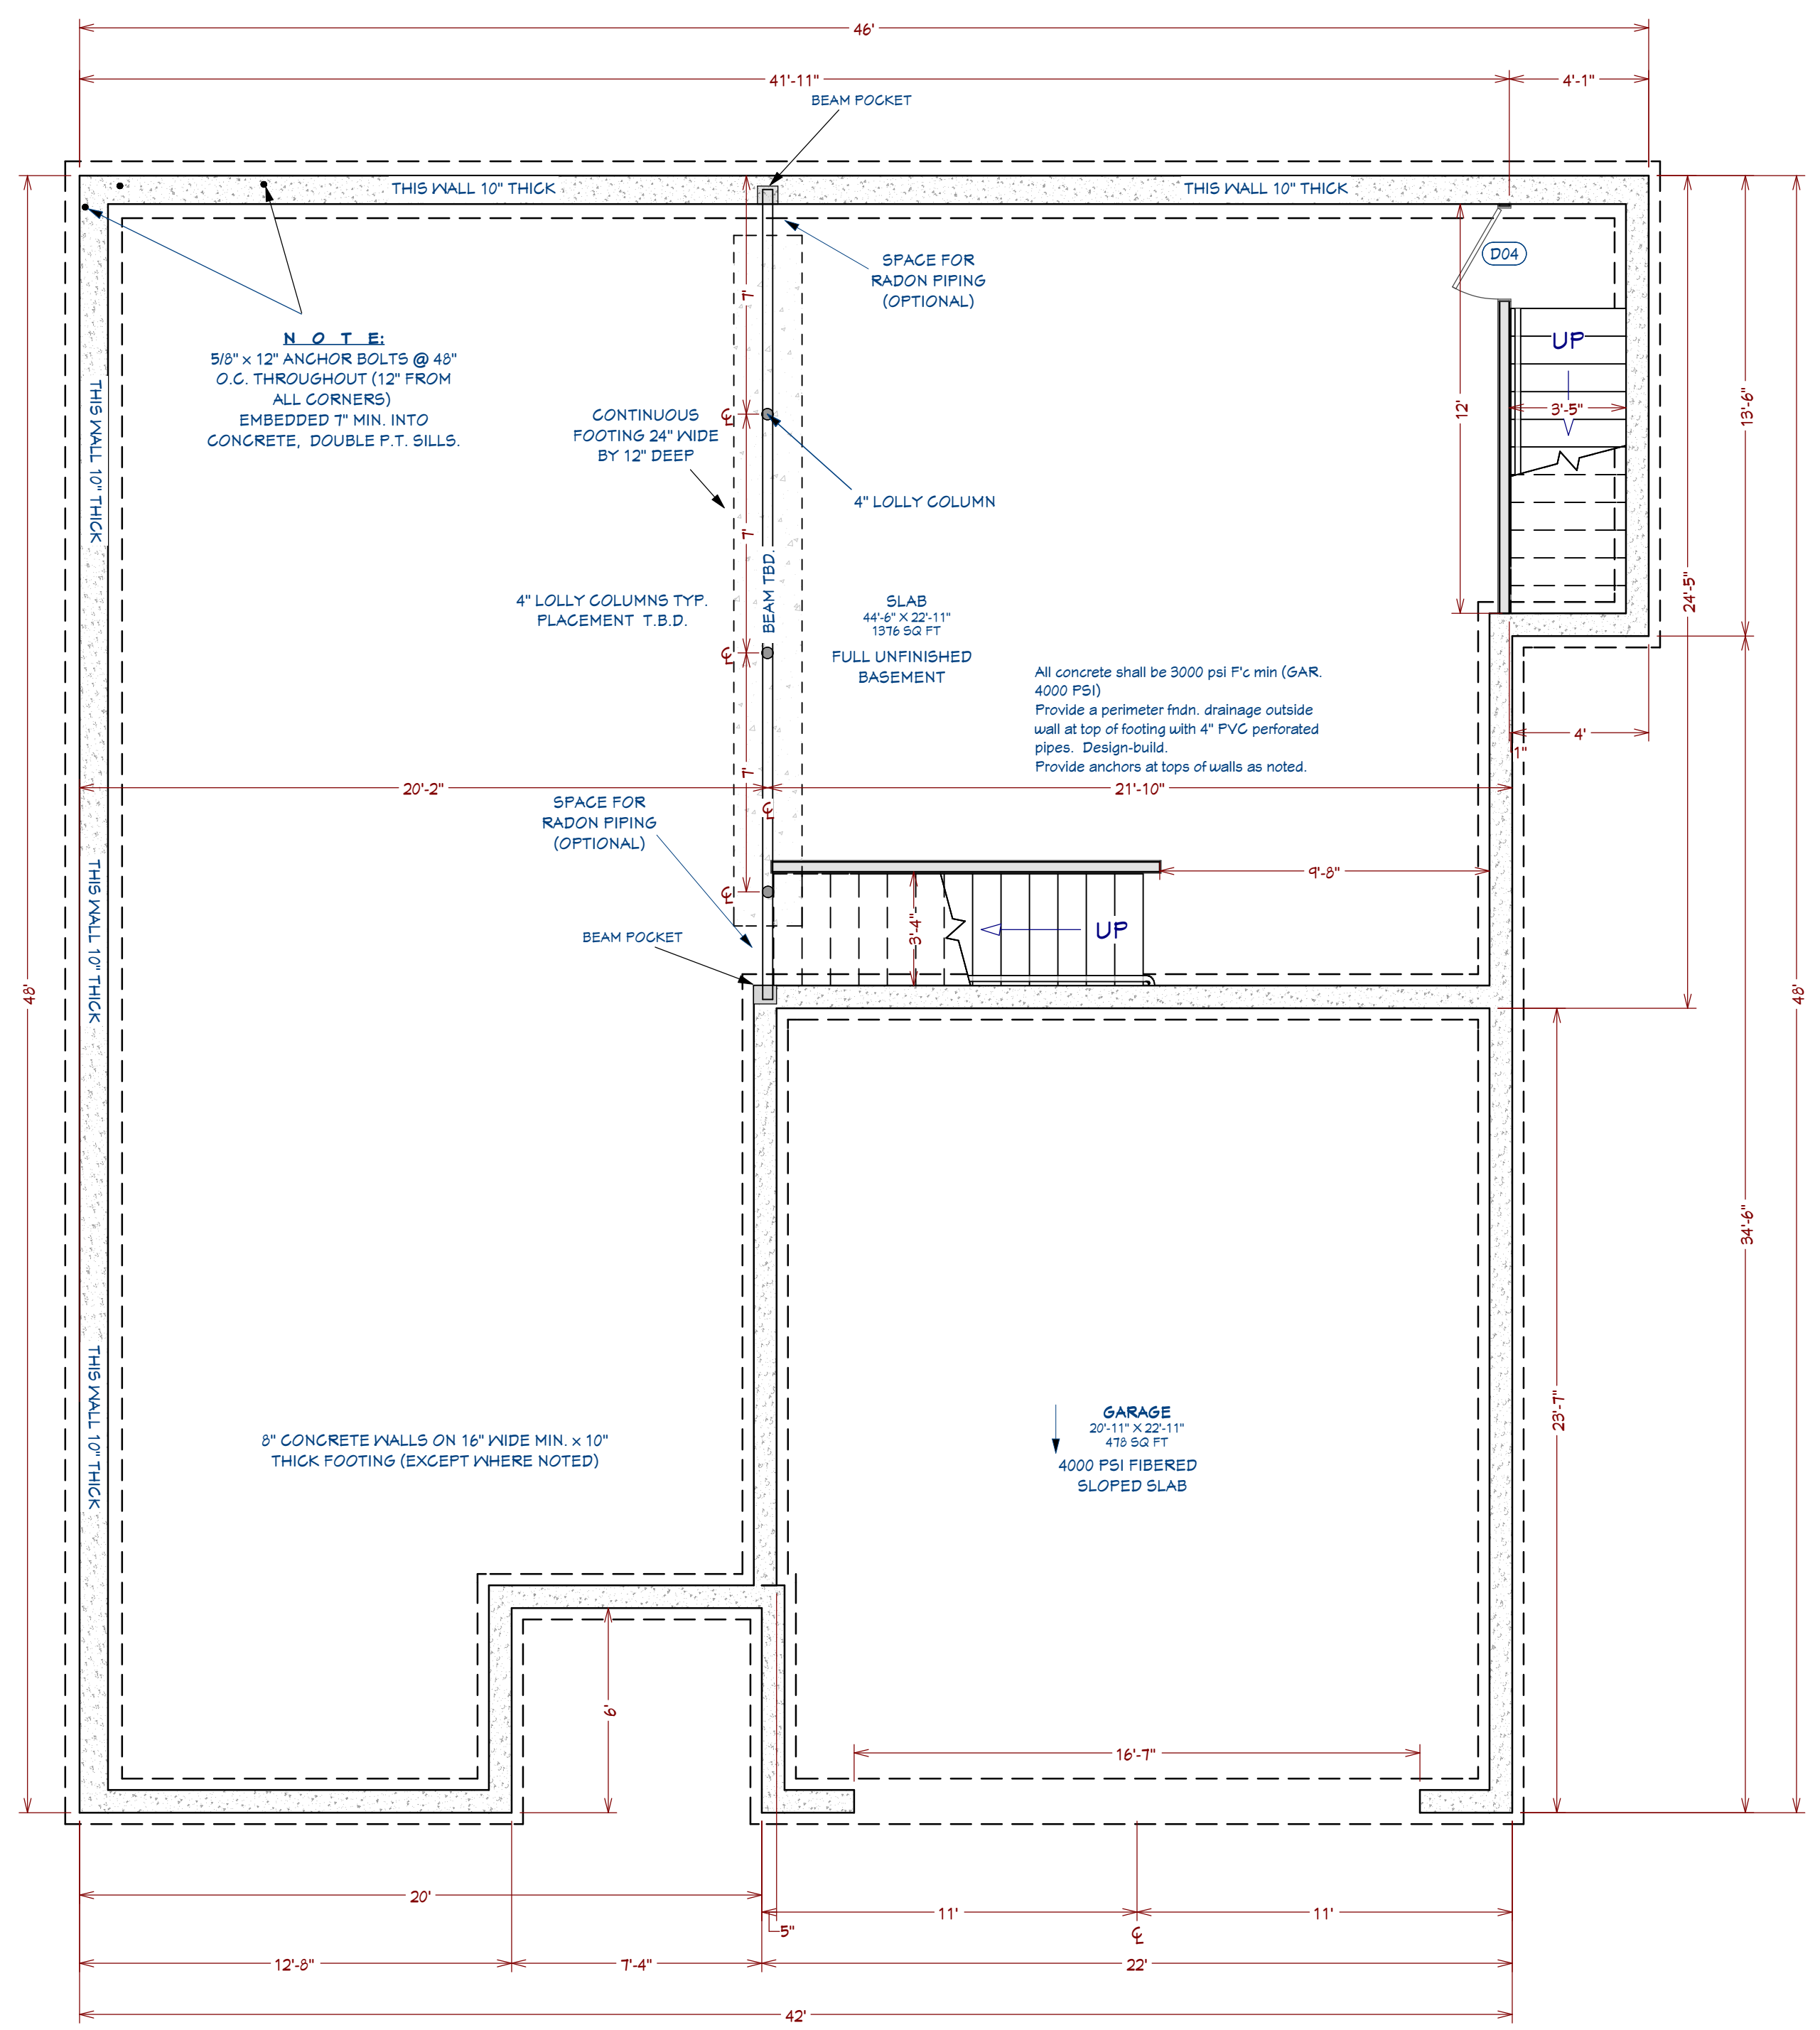

FOUNDATION FLOOR PLAN
1/4 in = 1 ft

REVISION TABLE			
NUMBER	DATE	REVISION BY	DESCRIPTION

NEW HAMPSHIRE DEVELOPMENT GROUP
RANCH 2 PLAN REVERSED
CANTERBURY PROJECT
114 WEST RD
CANTERBURY, NH



DRAWINGS PROVIDED BY:
T.F.


DATE:
4/21/2026

SCALE:
1/4" = 1' - 0"

SHEET:
A - 3



LEFT ELEVATION
1/4 in = 1 ft

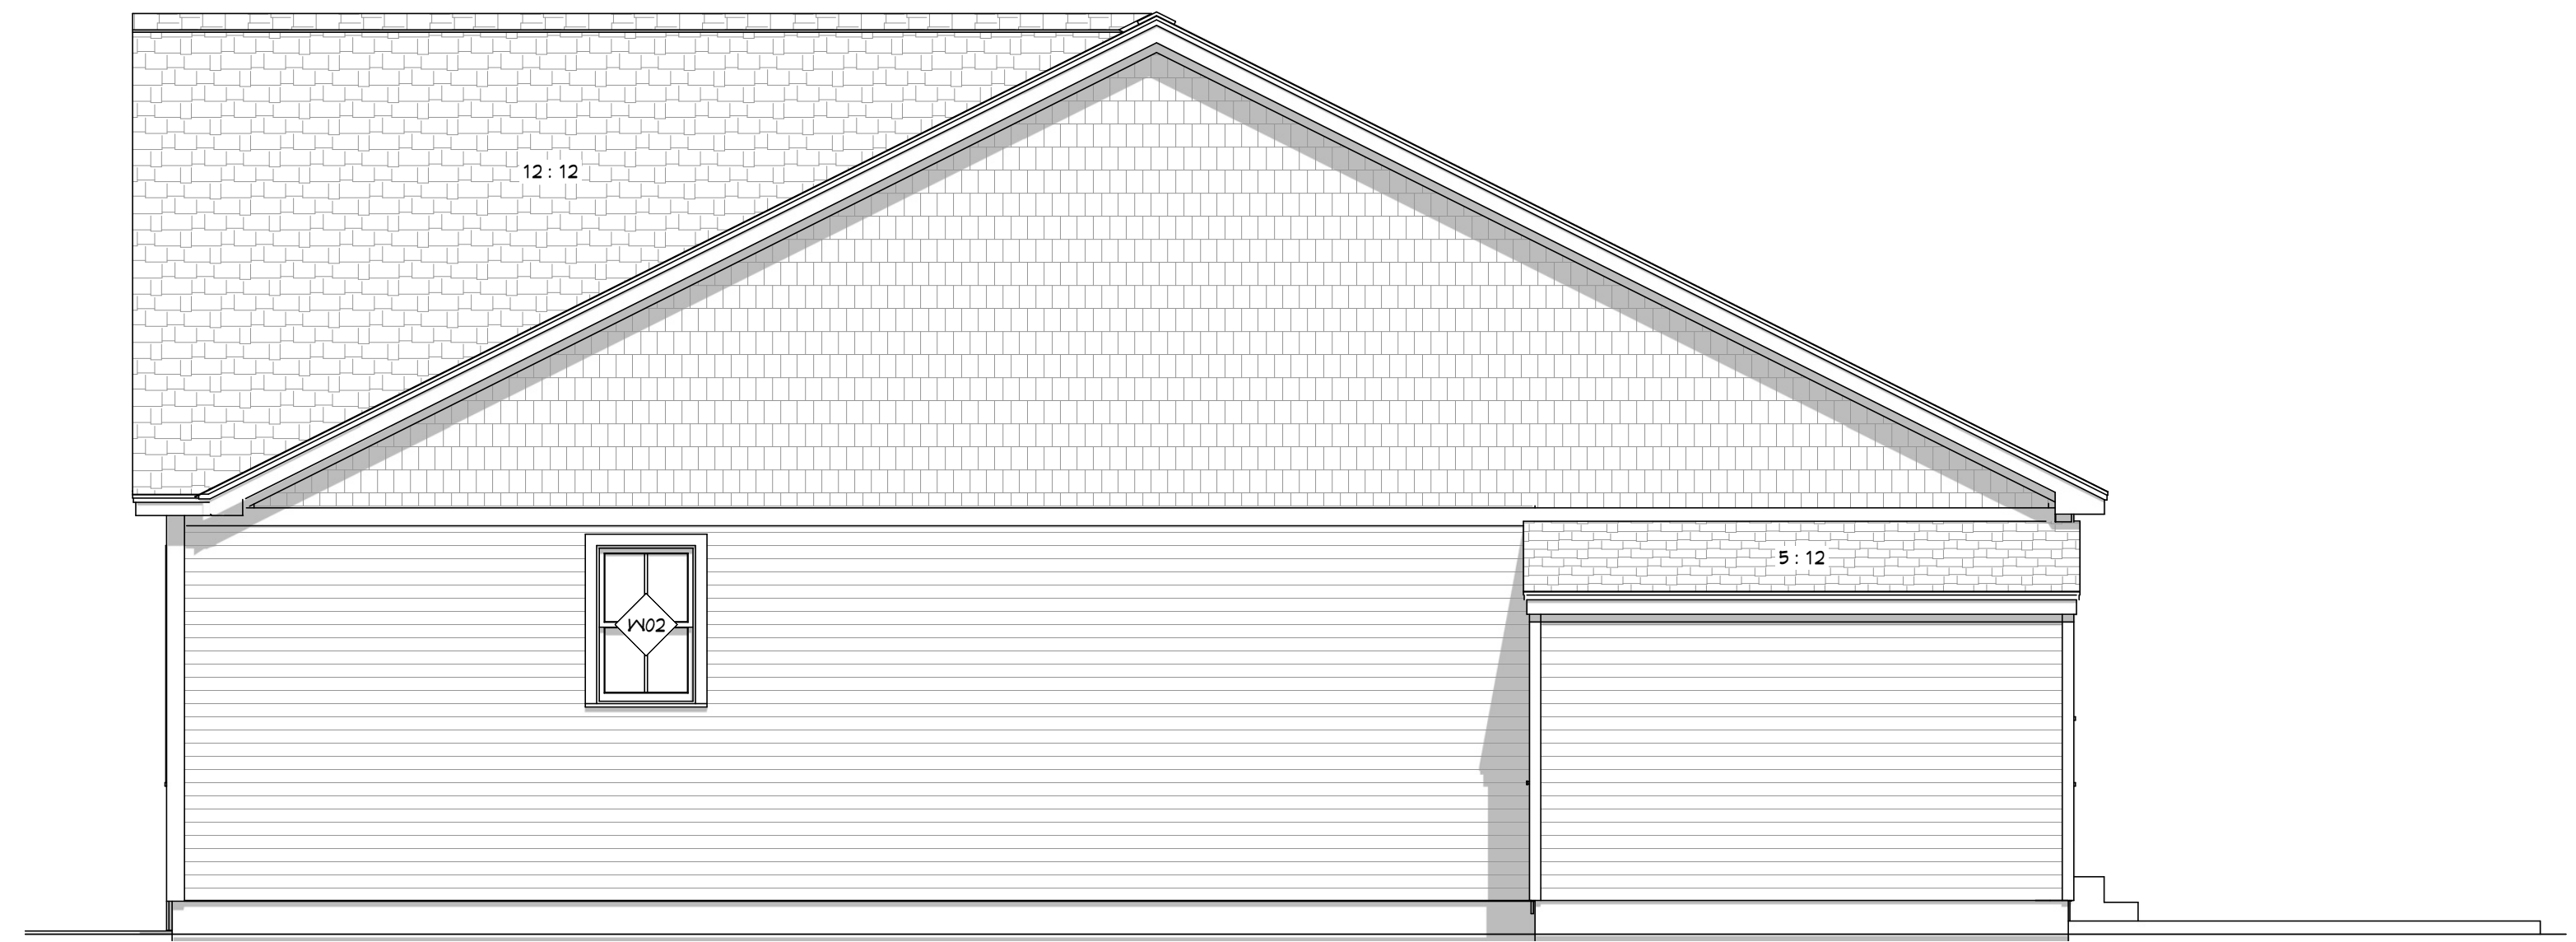

RIGHT ELEVATION
1/4 in = 1 ft



REAR ELEVATION
1/4 in = 1 ft



FRONT ELEVATION
1/4 in = 1 ft

NUMBER	DATE	REVISION BY	DESCRIPTION

NEW HAMPSHIRE DEVELOPMENT GROUP
RANCH 2 PLAN REVERSED
CANTERBURY PROJECT
114 WEST RD
CANTERBURY, NH



DRAWINGS PROVIDED BY:
T.F.

DATE:

4/21/2026

SCALE:

1/4" = 1' - 0"

SHEET:


A -4



3D ELEVATION NUMBER	3D ELEVATION LABEL	WIDTH	HEIGHT	DEPTH	TEMPERED	DESCRIPTION
M01	1414LV	1	2	1414LV		LOUVERED-RT
M02	2044DH	1	1	2044DH		DOUBLE HUNG
M03	2044DH	1	1	2044DH	YES	DOUBLE HUNG
M04	2440DH	1	2	2440DH		DOUBLE HUNG
M05	2440DH	1	1	2440DH		DOUBLE HUNG
M06	3010FX	1	1	3010FX		FIXED GLASS
M07	3060DH	1	1	3060DH	YES	DOUBLE HUNG
M08	5460MU	1	1	5460		MULLED UNIT
M09	6060MU	3	1	6060	YES	MULLED UNIT

3D ELEVATION NUMBER	3D ELEVATION LABEL	WIDTH	HEIGHT	DEPTH	TEMPERED	DESCRIPTION
D01	1600	1	1	1600		GARAGE-SONOMA RANCH STYLELINE IV T
D02	2060	1	1	2060 L IN		HINGED-DOOR P03
D03	2660	3	1	2660 R IN		HINGED-DOOR P02
D04	2860	1	2	2860 L IN		HINGED-DOOR P03
D05	2860	1	1	2860 L EX		EXT. HINGED-DOOR P03
D06	3060	3	1	3060 R IN		HINGED-DOOR P03
D07	3060	1	1	3060 L EX		EXT. HINGED-DOOR P03
D08	3060	1	1	3060 R EX		EXT. HINGED-DOOR P04
D09	3060	1	1	3060 R IN		HINGED-DOOR P02
D10	3460	1	1	3460 L R IN		DOUBLE HINGED-DOOR P03
D11	4060	2	1	4060 L R IN		DOUBLE HINGED-DOOR P03
D12	6060	1	1	6060 R EX		EXT. SLIDER-GLASS PANEL

3D ELEVATION NUMBER	3D ELEVATION LABEL	WIDTH	HEIGHT	DEPTH	TEMPERED	DESCRIPTION
G01	B126	1	1	12" 24" 36"		BASE CABINET
G02	B21L	1	1	21" 24" 36"		BASE CABINET
G03	B33	2	1	33" 24" 36"		BASE CABINET
G04	B36	1	1	36" 24" 36"		BASE CABINET
G05	B3621	2	1	36" 21" 36"		BASE CABINET
G06	B4621	1	1	46" 21" 36"		BASE CABINET
G07	U2416	1	1	1.102" 24" 36"		END PANEL
G08	U42416	1	1	4" 24" 36"		END PANEL
G09	N3042	2	1	30" 12" 42"		WALL CABINET
G10	N332424	1	1	33" 24" 24"		WALL CABINET

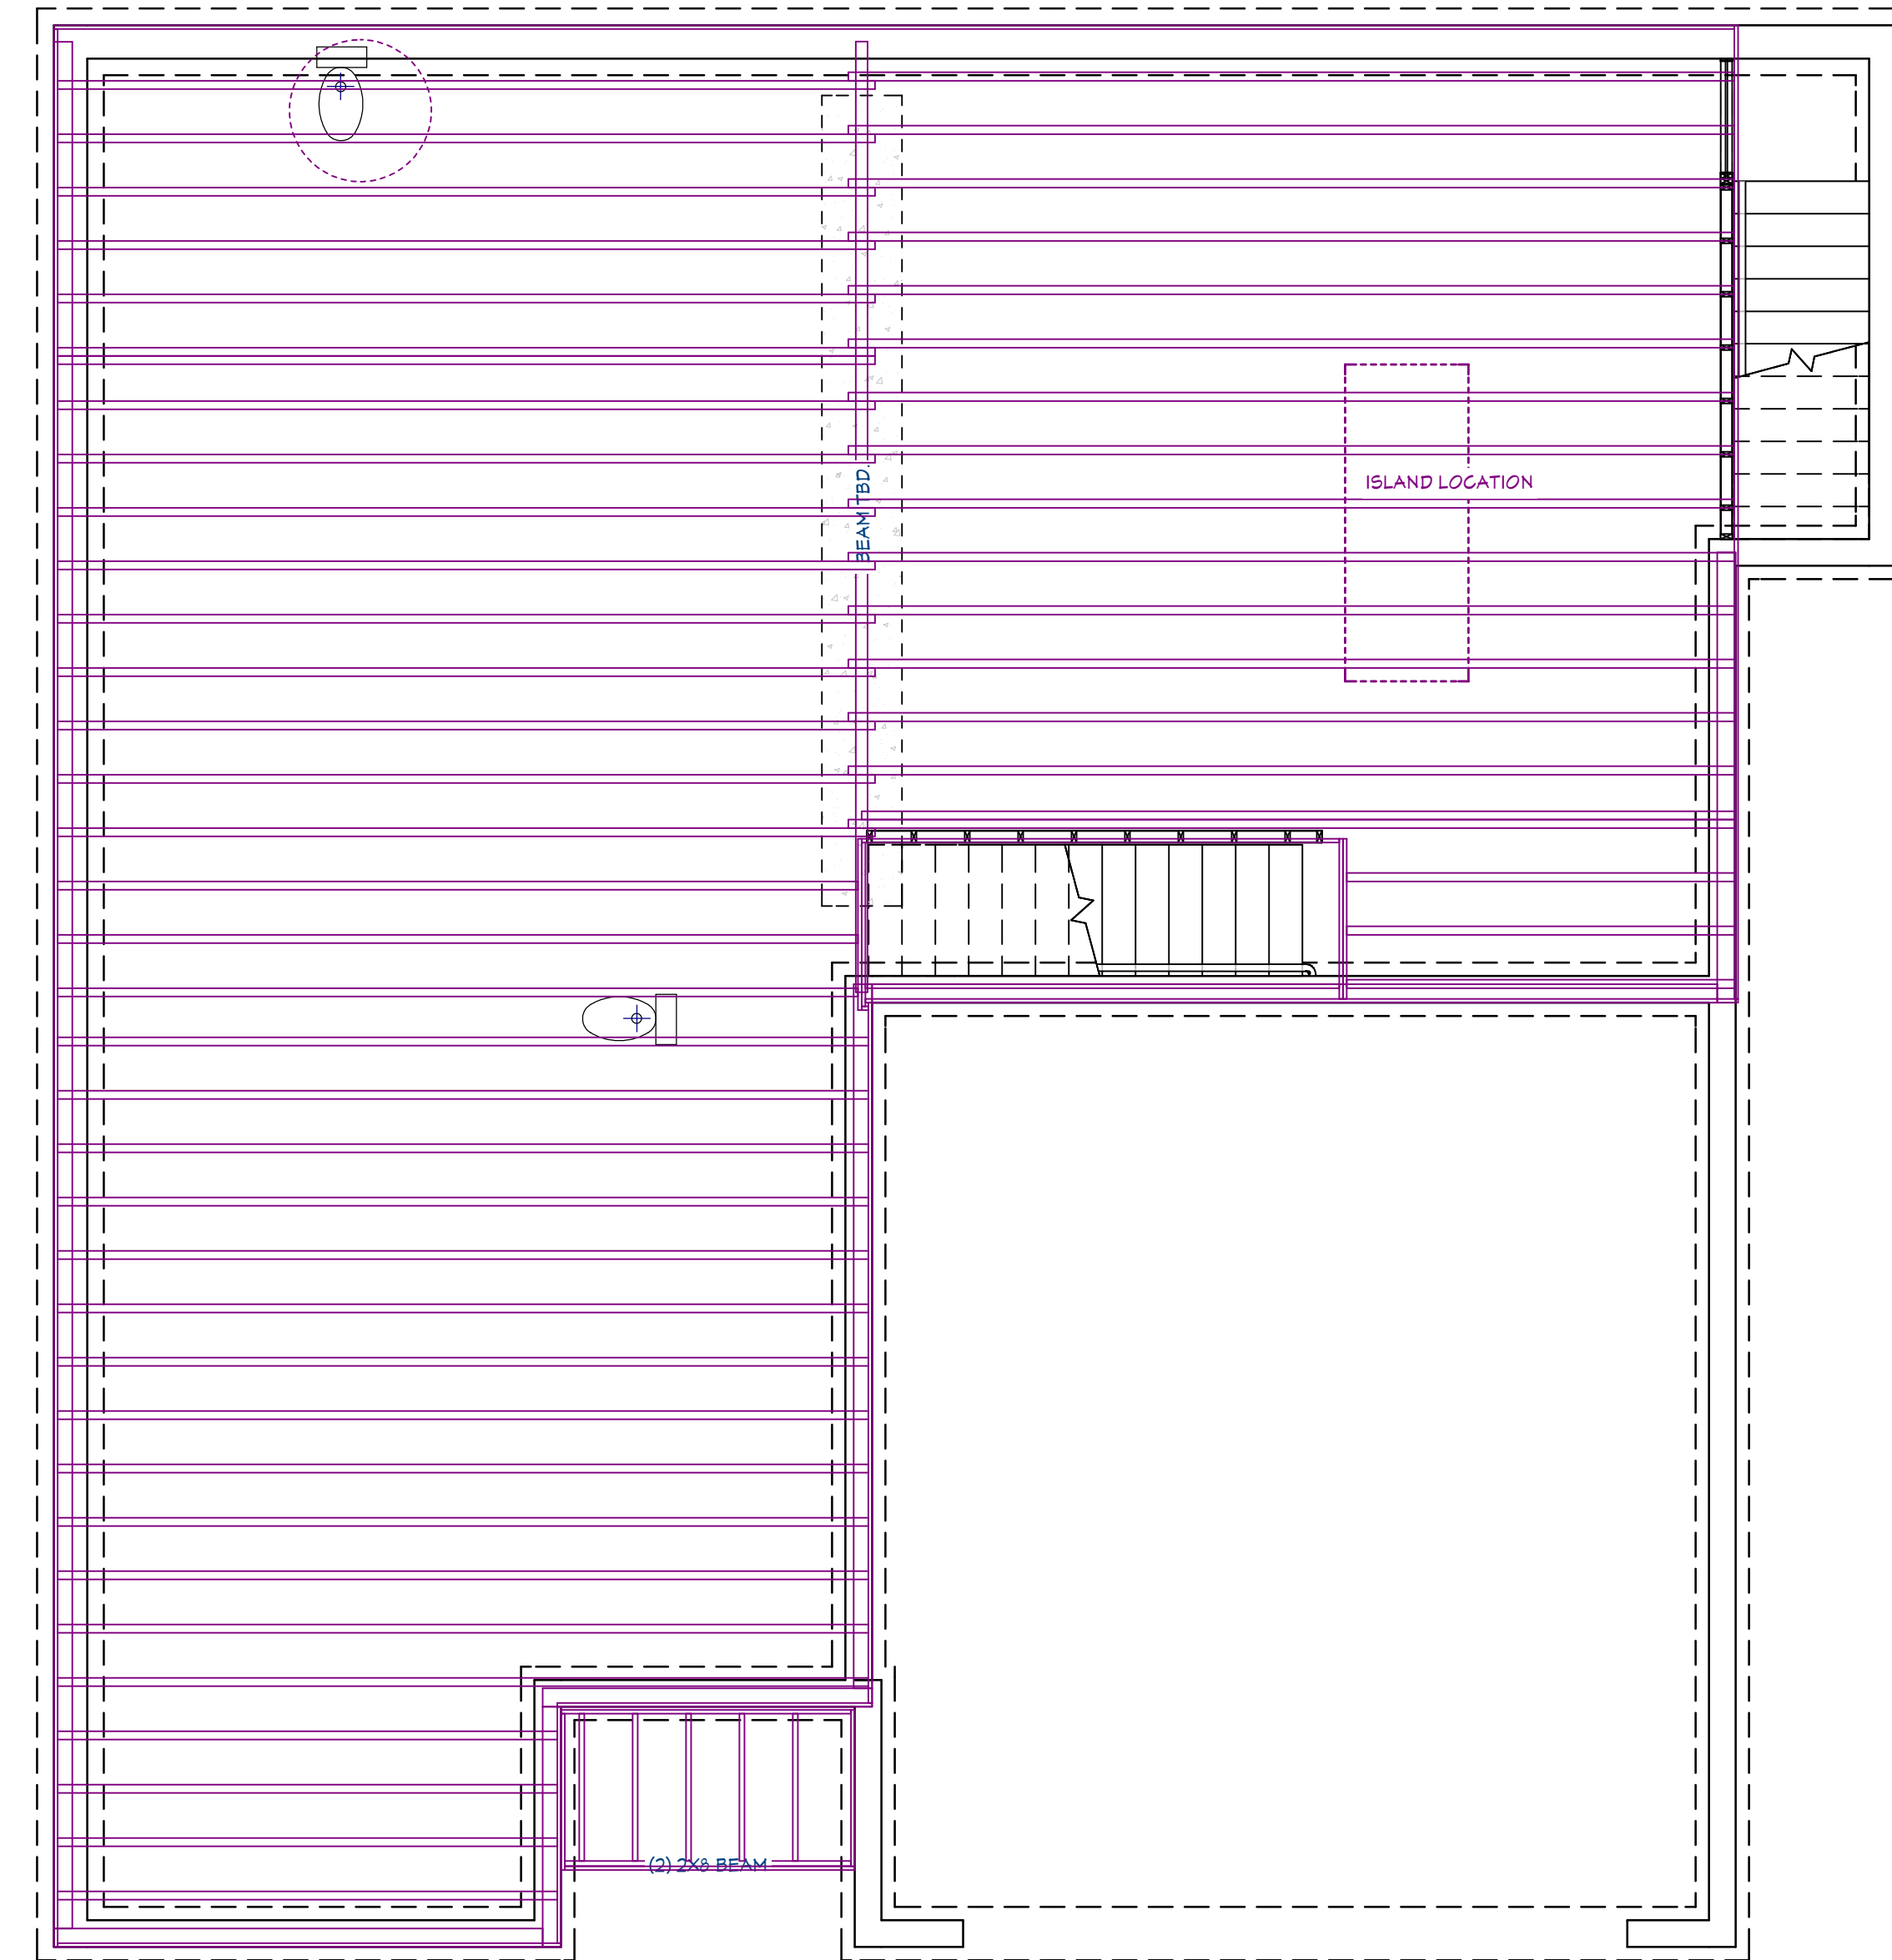

FLOOR FRAMING
1/4 in = 1 ft

REVISION TABLE	NUMBER	DATE	REVISED BY	DESCRIPTION

NEW HAMPSHIRE DEVELOPMENT GROUP
RANCH 2 PLAN REVERSED
CANTERBURY PROJECT
114 WEST RD
CANTERBURY, NH



DRAWINGS PROVIDED BY:
T.F.

DATE:

4/21/2026

SCALE:

1/4" = 1' - 0"

SHEET:

A - 5