


TYPICAL WALL SECTION N.T.S.


GENERIC WINDOW SCHEDULE						
NUMBER	LABEL	QTY	FLOOR SIZE	EGRESS	TEMPERED	DESCRIPTION
W01	6060MU	3	6060	YES		MULLED UNIT
W02	2044DH	1	2044DH			DOUBLE HUNG
W03	2044DH	1	2044DH			DOUBLE HUNG
W04	3060DH	1	3060DH	YES		DOUBLE HUNG
W05	3010FX	1	3010FX			FIXED GLASS
W06	2440DH	1	2440DH			DOUBLE HUNG
W07	5460MU	1	5460			MULLED UNIT
W08	1414LV	1	1414LV			LOUVERED-RT
W09	2044DH	1	2044DH	YES		DOUBLE HUNG

GENERIC DOOR SCHEDULE				
NUMBER	LABEL	QTY	FLOOR SIZE	DESCRIPTION
D01	16080	1	16080	GARAGE-SONOMA RANCH STYLELINE IV T
D02	4068	2	4068	L/R IN DOUBLE HINGED-DOOR P08
D03	2868	3	2868	R IN HINGED-DOOR P08
D04	2868	1	2868	L IN HINGED-DOOR P08
D05	2868	1	2868	L EX EXT. HINGED-DOOR P08
D06	2068	1	2068	L IN HINGED-DOOR P08
D07	3468	1	3468	L/R IN DOUBLE HINGED-DOOR P08
D08	2868	3	2868	R IN HINGED-DOOR P08
D10	3068	1	3068	R EX EXT. HINGED-DOOR P04
D11	3068	1	3068	L EX EXT. HINGED-DOOR P08
D12	3068	1	3068	R IN HINGED-DOOR P08
D15	6068	1	6068	R EX EXT. SLIDER-GLASS PANEL


CABINET SCHEDULE				
NUMBER	LABEL	QTY	FLOOR WIDTH	DEPTH HEIGHT DESCRIPTION
C01	U42496	1	4"	24" 36" END PANEL
C02	SB4821	1	1"	48" 36" BASE CABINET
C03	B12R	1	12"	24" 36" BASE CABINET
C05	B33	2	33"	24" 36" BASE CABINET
C06	SB3621	2	1"	36" 21" 36" BASE CABINET
C09	SB36	1	1"	36" 24" 36" BASE CABINET
C12	U22496	1	1 1/2"	24" 46" END PANEL
C14	B21L	1	1"	21" 24" 36" BASE CABINET
C15	W32424	1	1"	33" 24" 24" WALL CABINET
C19	W5042	2	1"	30" 12" 42" WALL CABINET

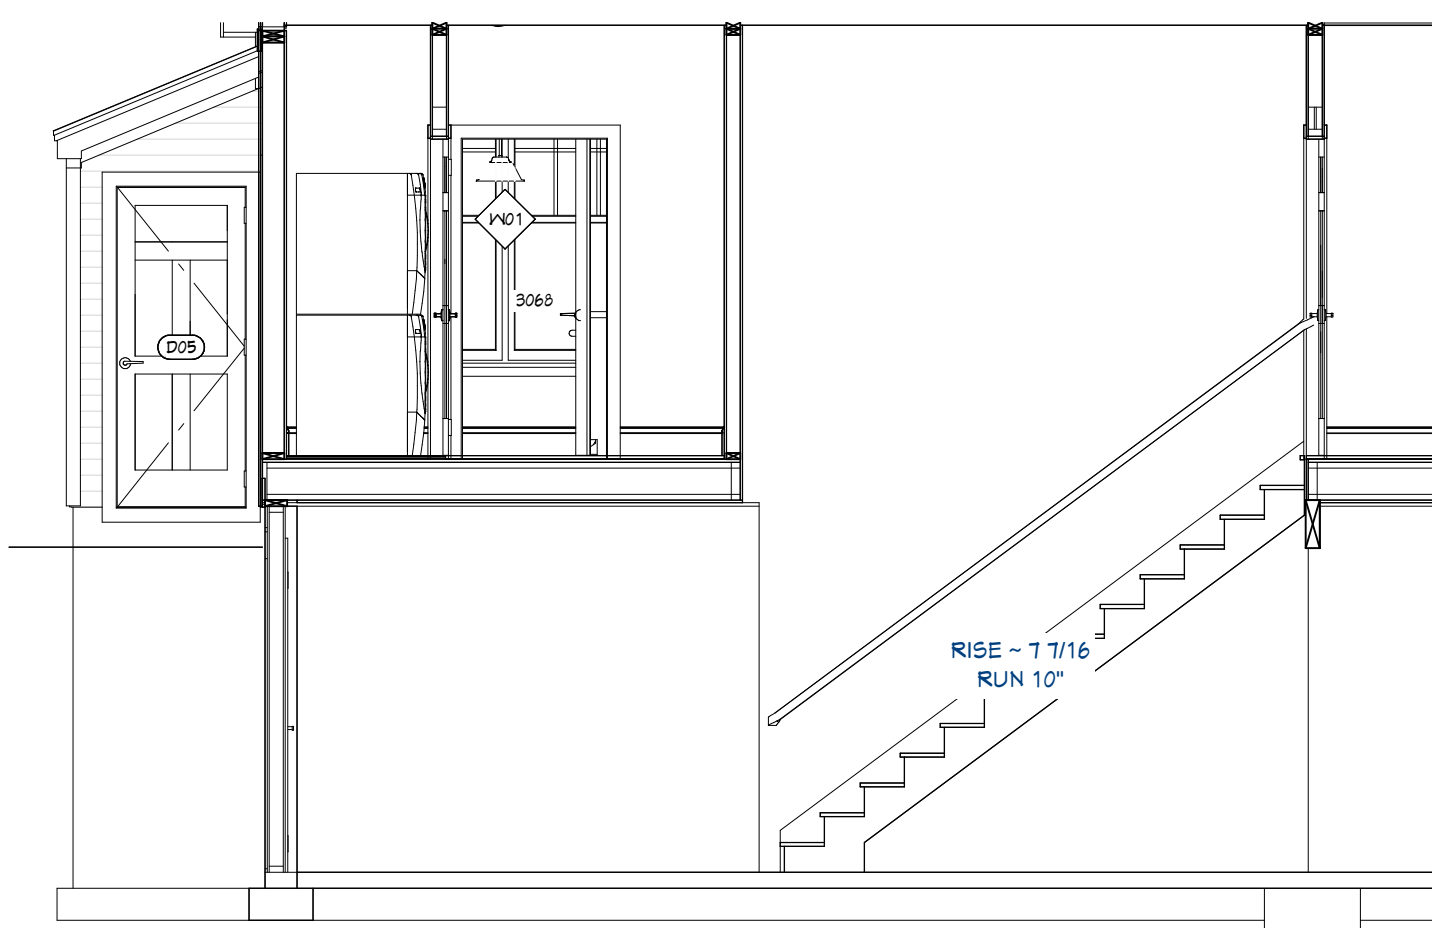

SEC 2
1/4 in = 1 ft

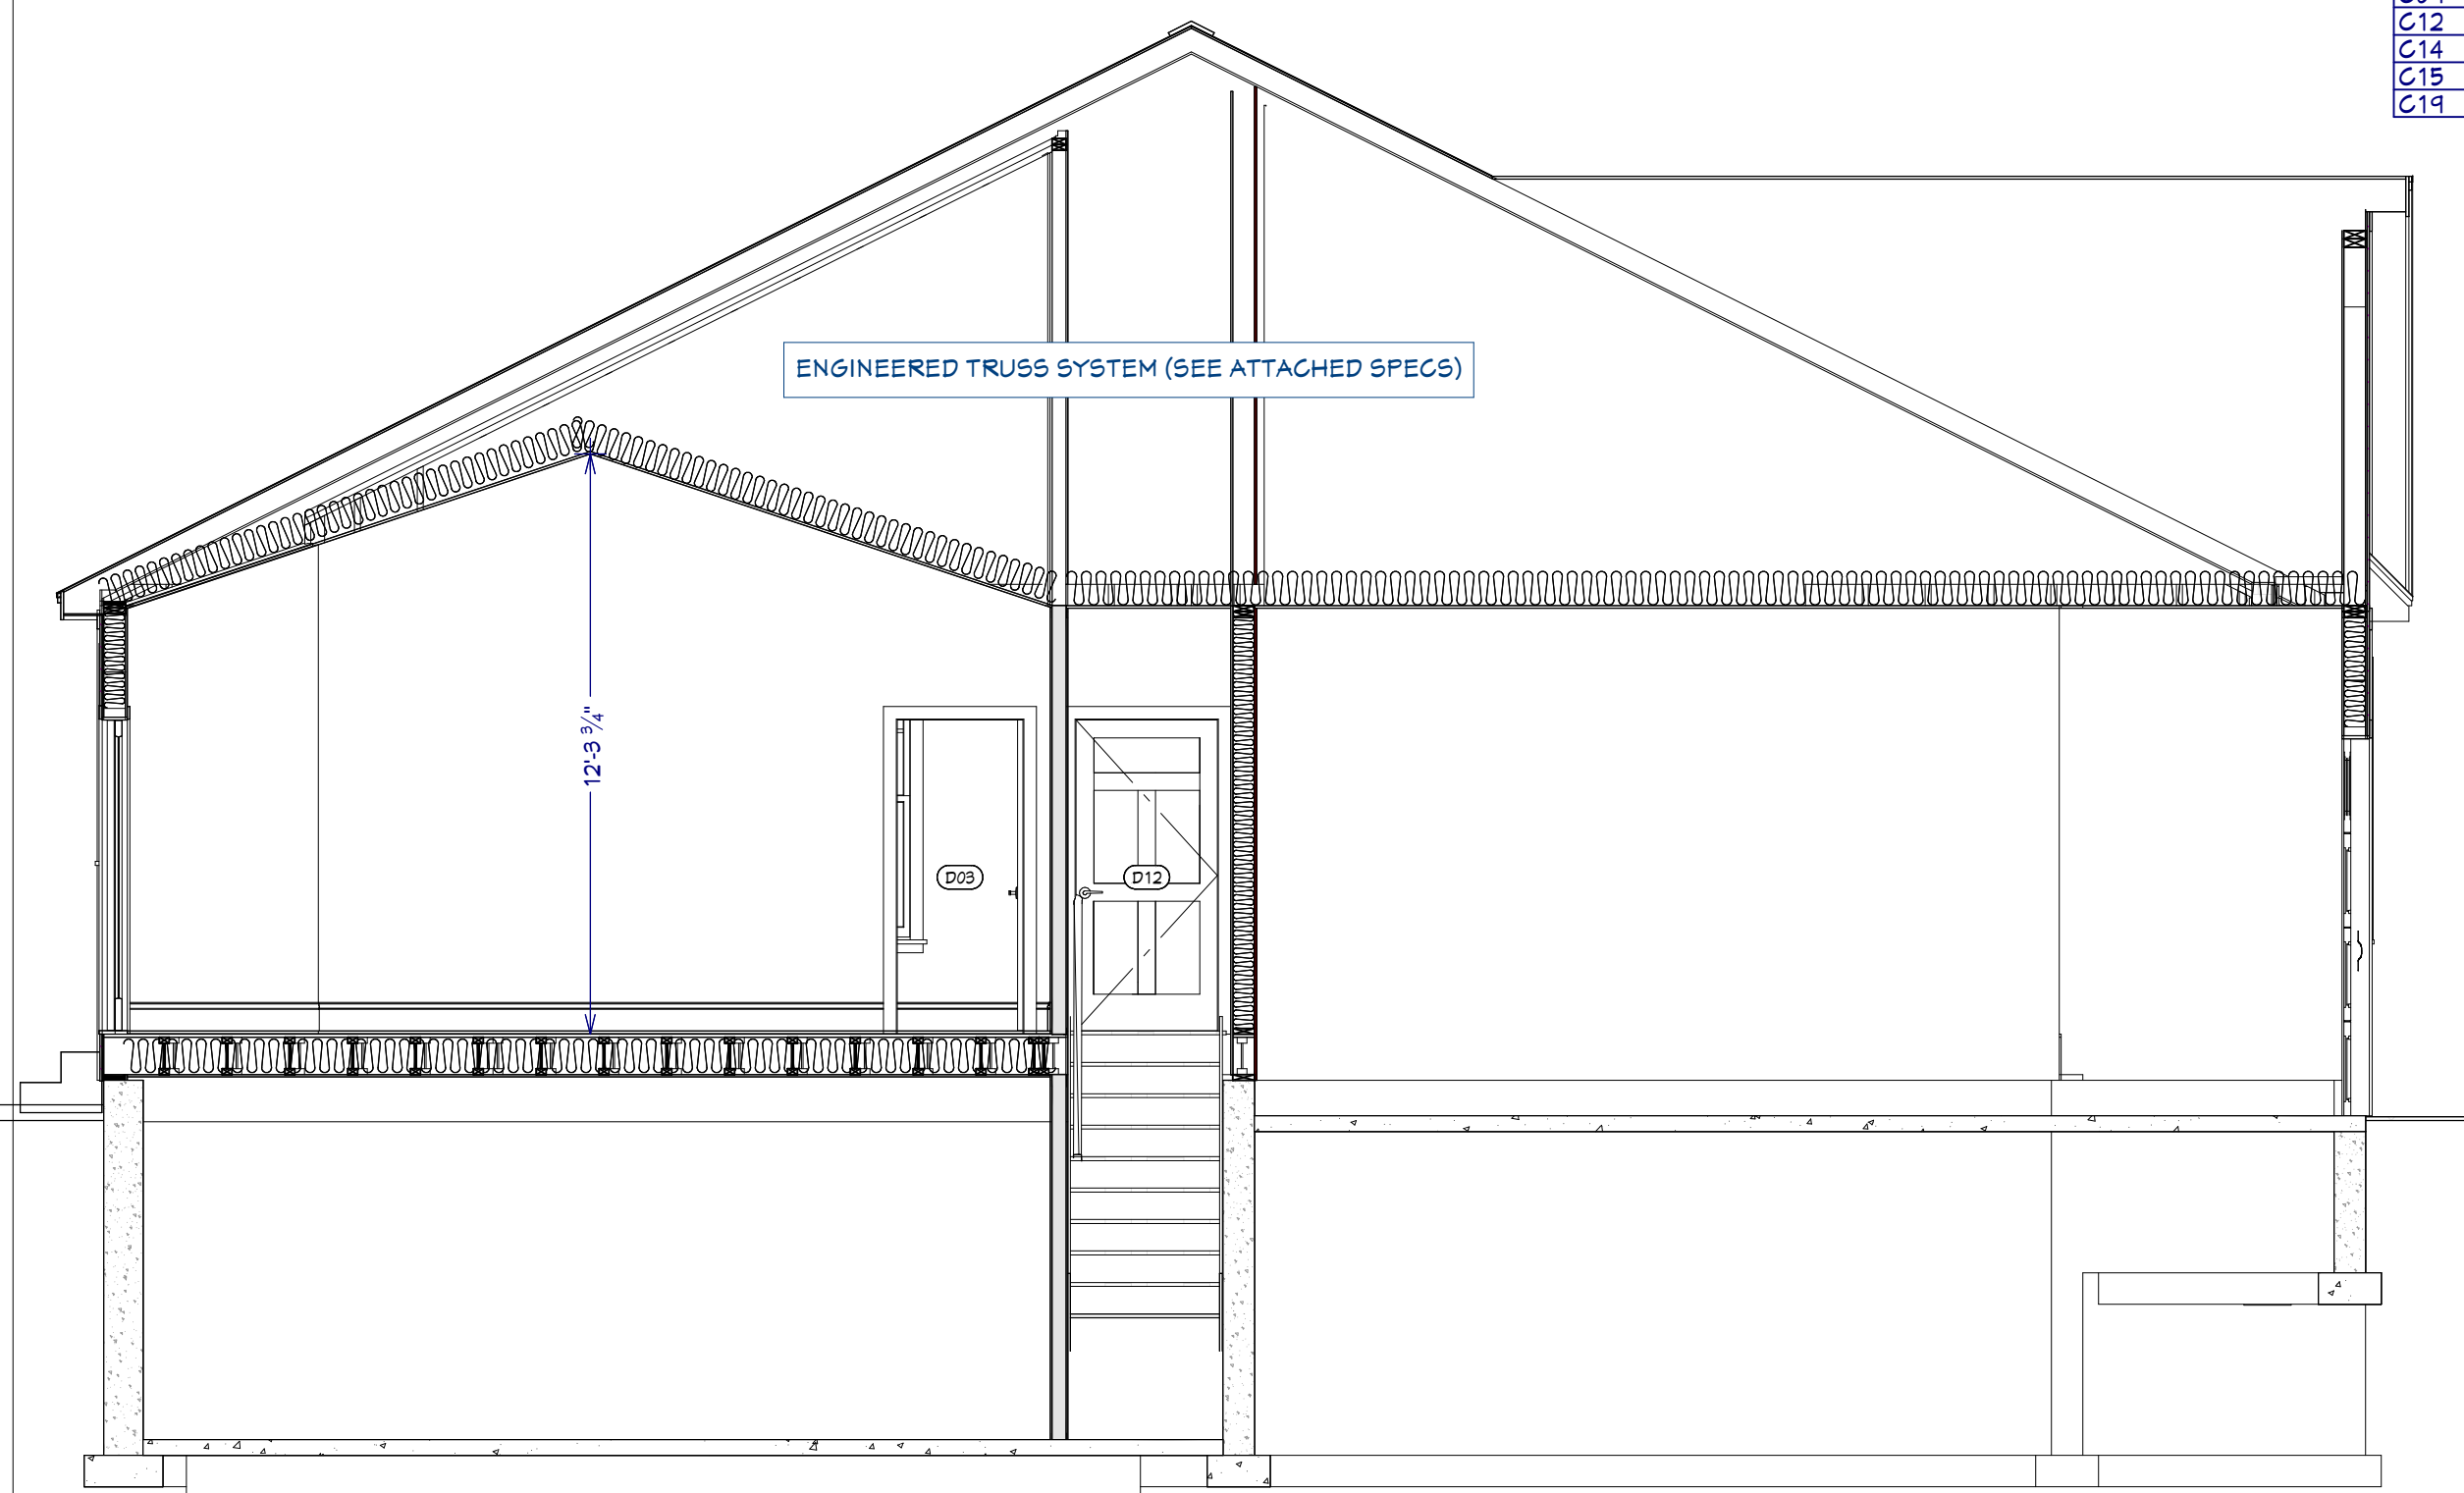


SEC 1
1/4 in = 1 ft

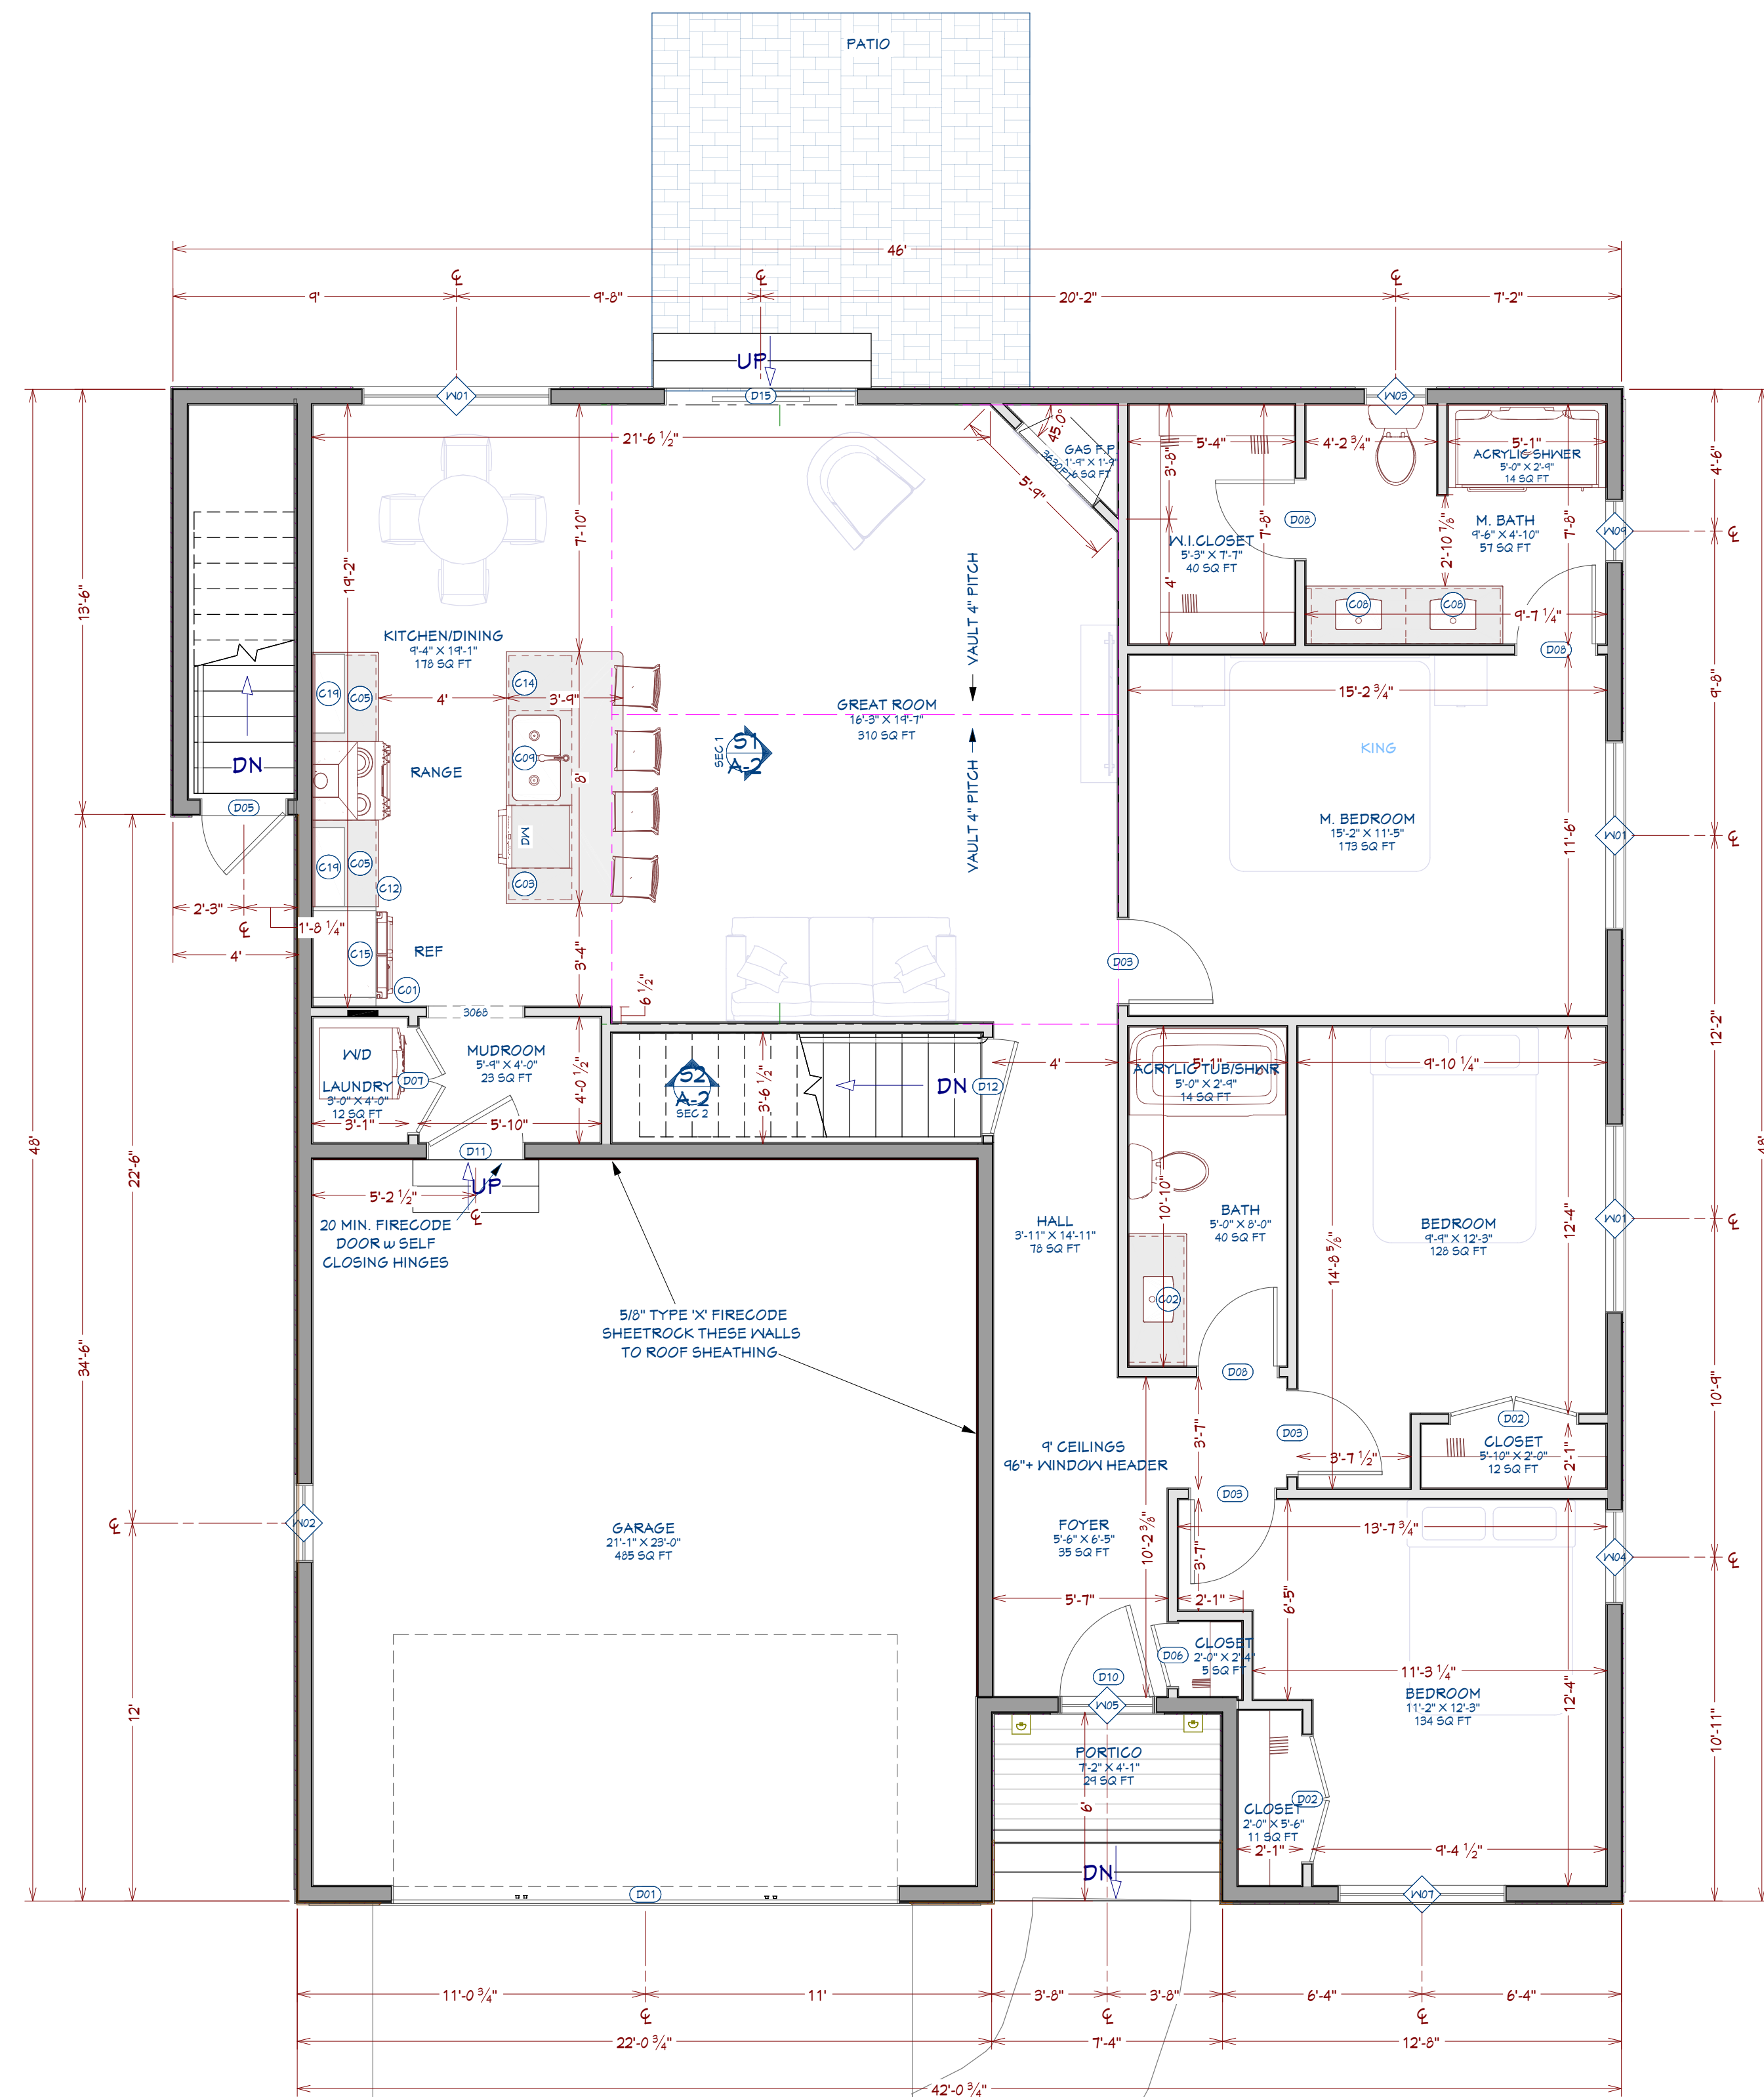

LIVING AREA
1462 SQ FT
MAIN LEVEL FLOOR PLAN
1/4 in = 1 ft

REVISION TABLE	NUMBER	DATE	REVISION BY	DESCRIPTION

NEW HAMPSHIRE DEVELOPMENT GROUP
RANCH 2 PLAN
CANTERBURY PROJECT
114 WEST RD
CANTERBURY, NH

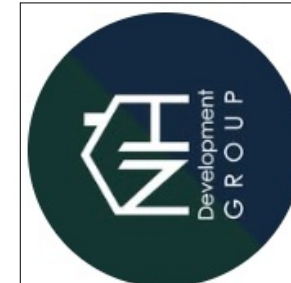

DRAWINGS PROVIDED BY:
T.F.

DATE:


3/27/2026

SCALE:


1/4" = 1' - 0"

SHEET:

A - 2

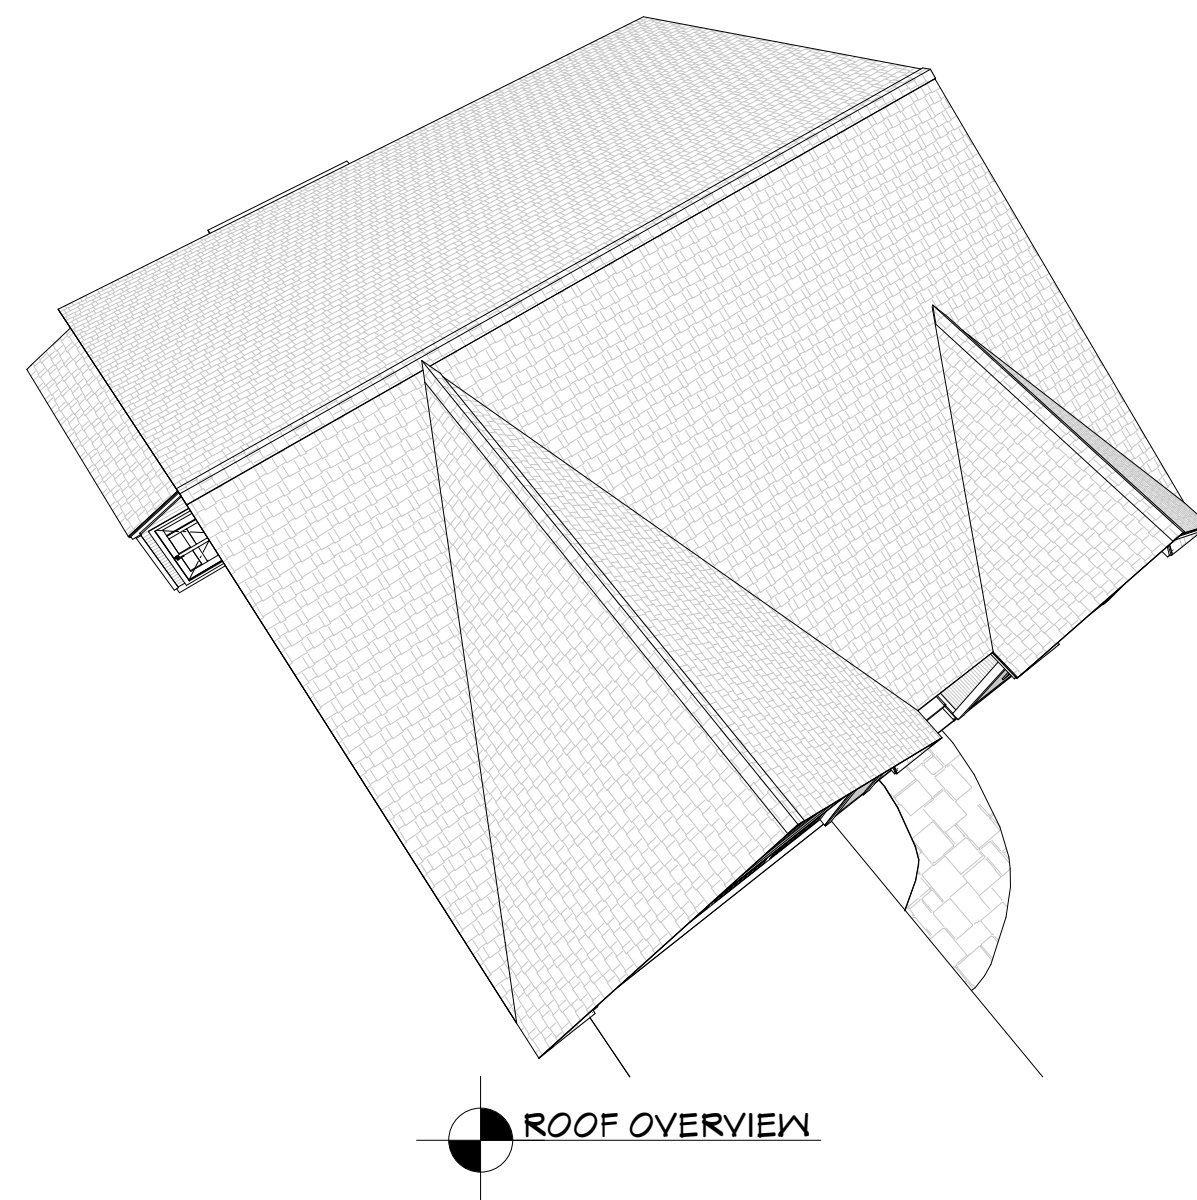


ROOF OVERVIEW

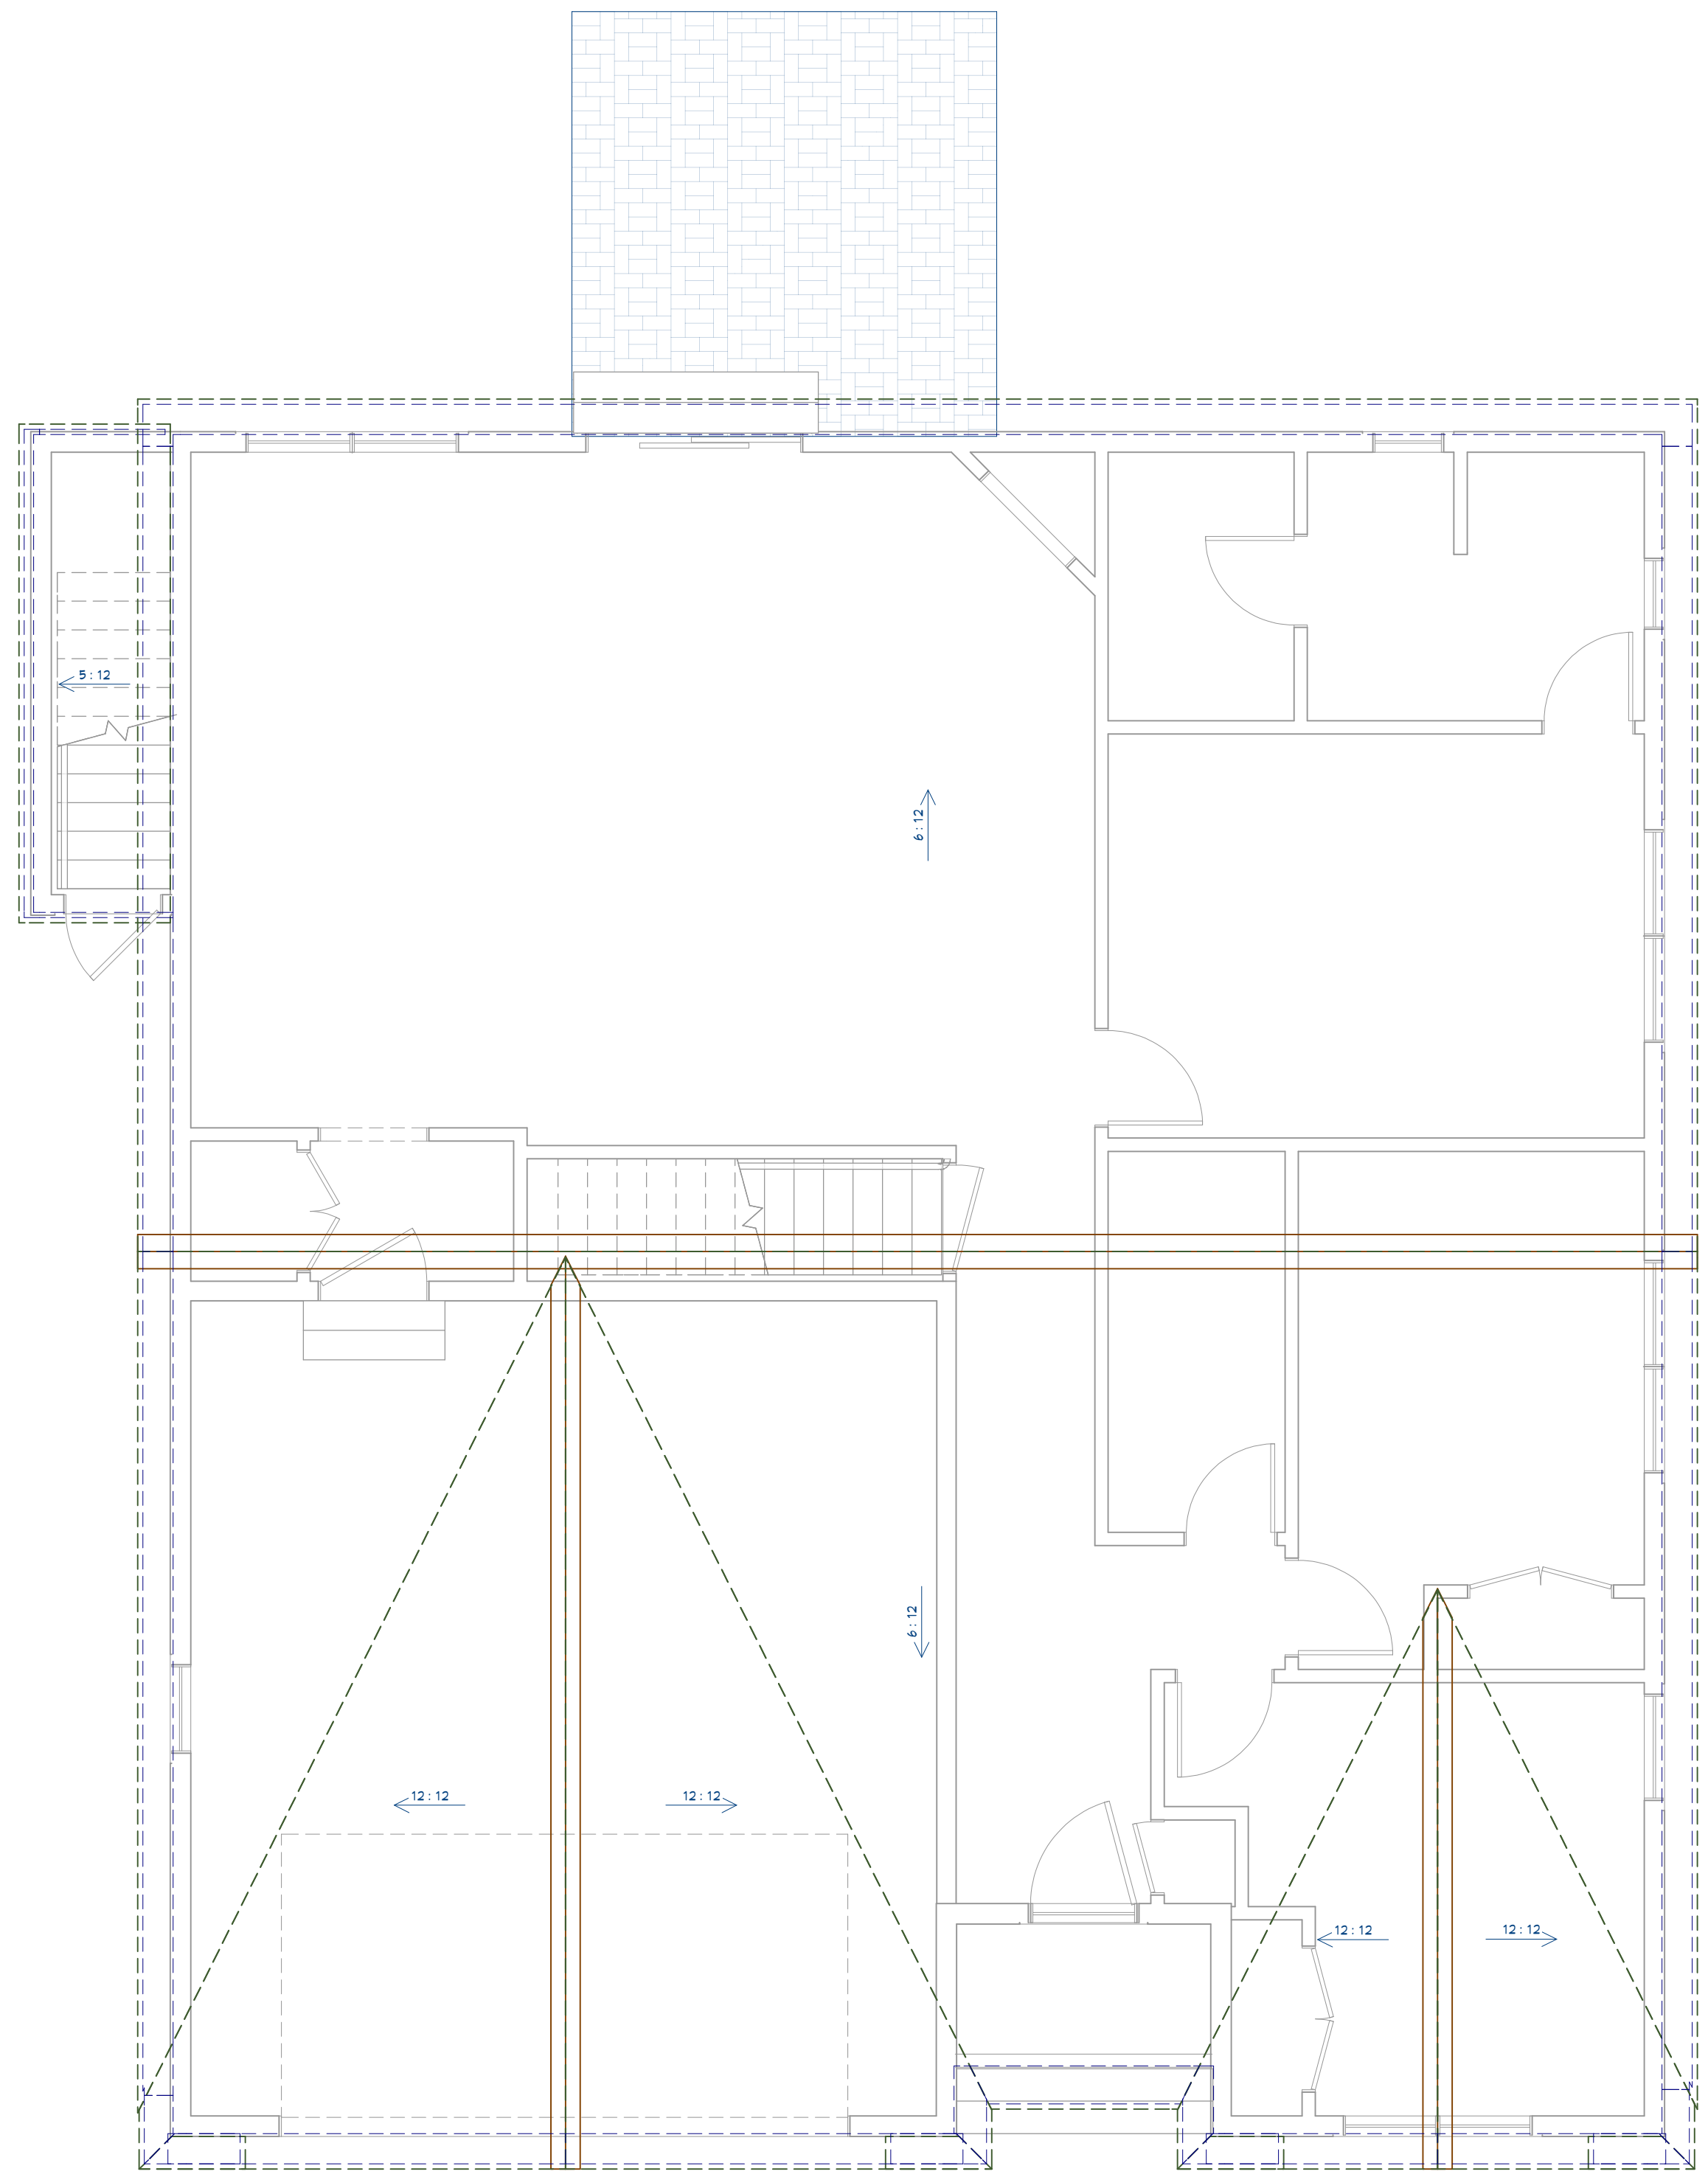

ROOF PLAN
1/4 in = 1 ft

NOTE:
ALL OVERHANGS 12"
EXCEPT 'DOGHOUSE' ROOF
REDUCED TO THE MINIMUM

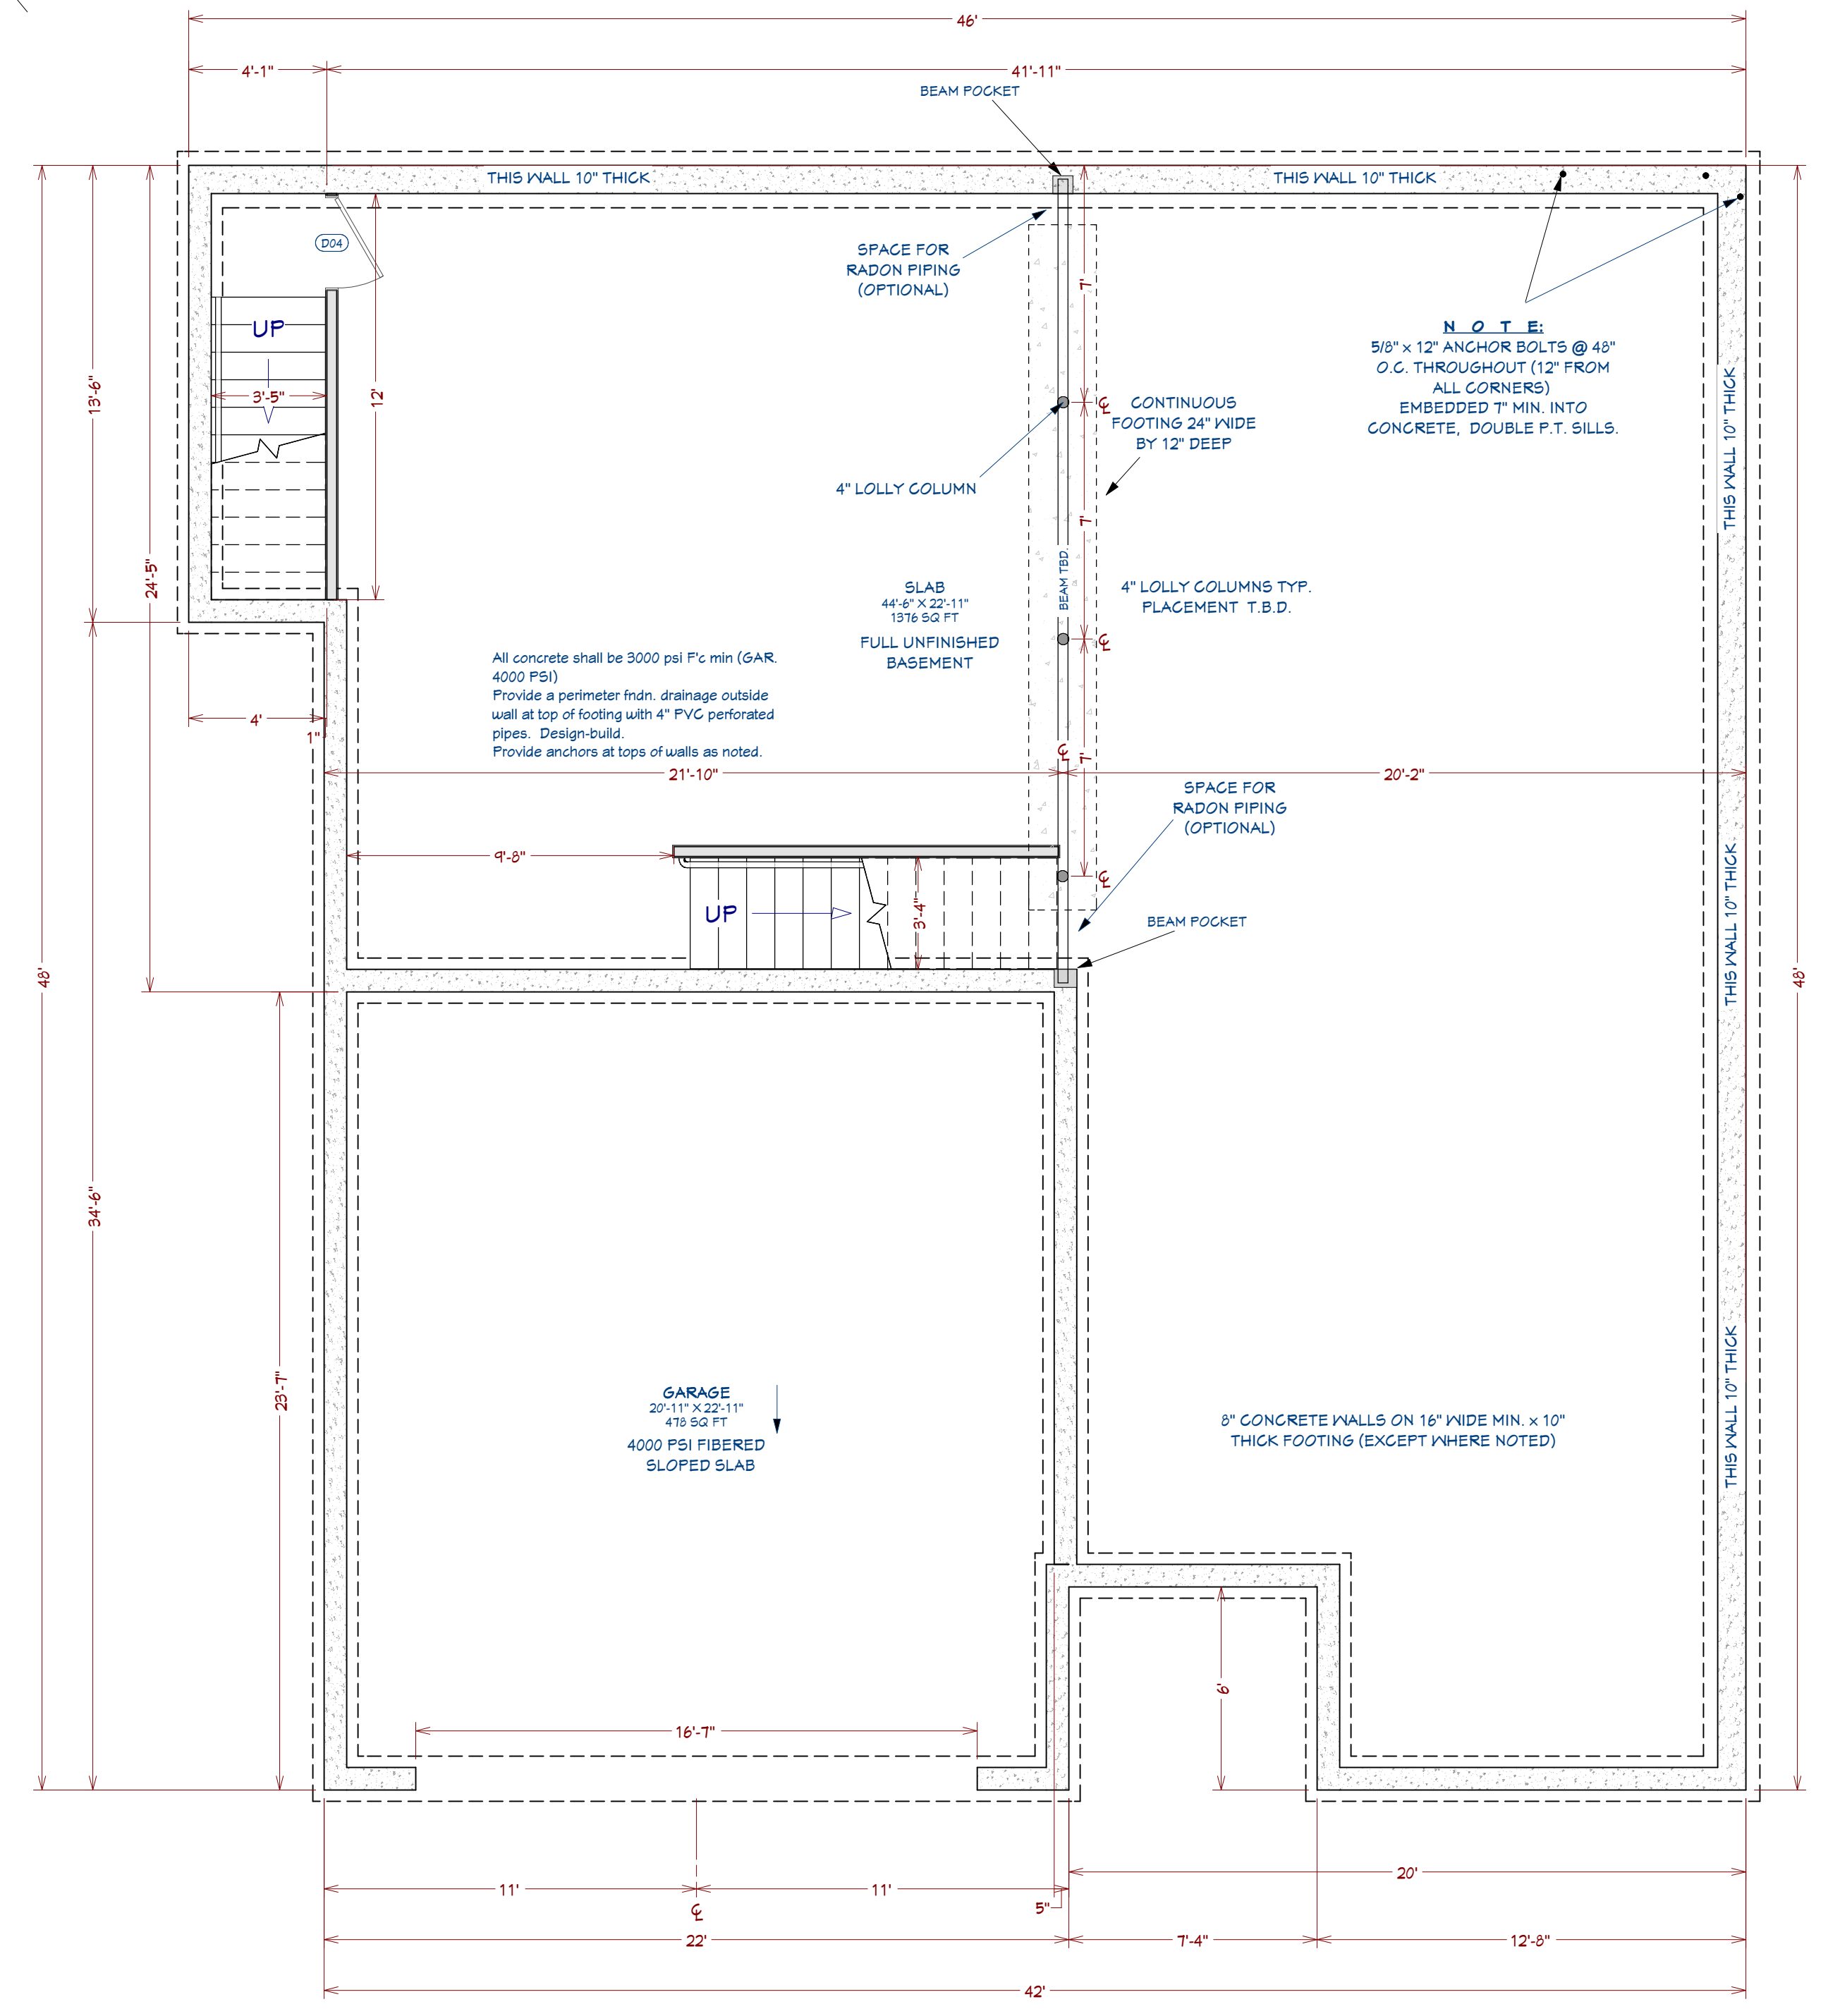

FOUNDATION FLOOR PLAN
1/4 in = 1 ft

NUMBER	DATE	REVISED BY	DESCRIPTION

NEW HAMPSHIRE DEVELOPMENT GROUP
RANCH 2 PLAN
CANTERBURY PROJECT
114 WEST RD
CANTERBURY, NH



DRAWINGS PROVIDED BY:
T.F.

DATE:


3/27/2026

SCALE:

1/4" = 1' - 0"

SHEET:

A - 3

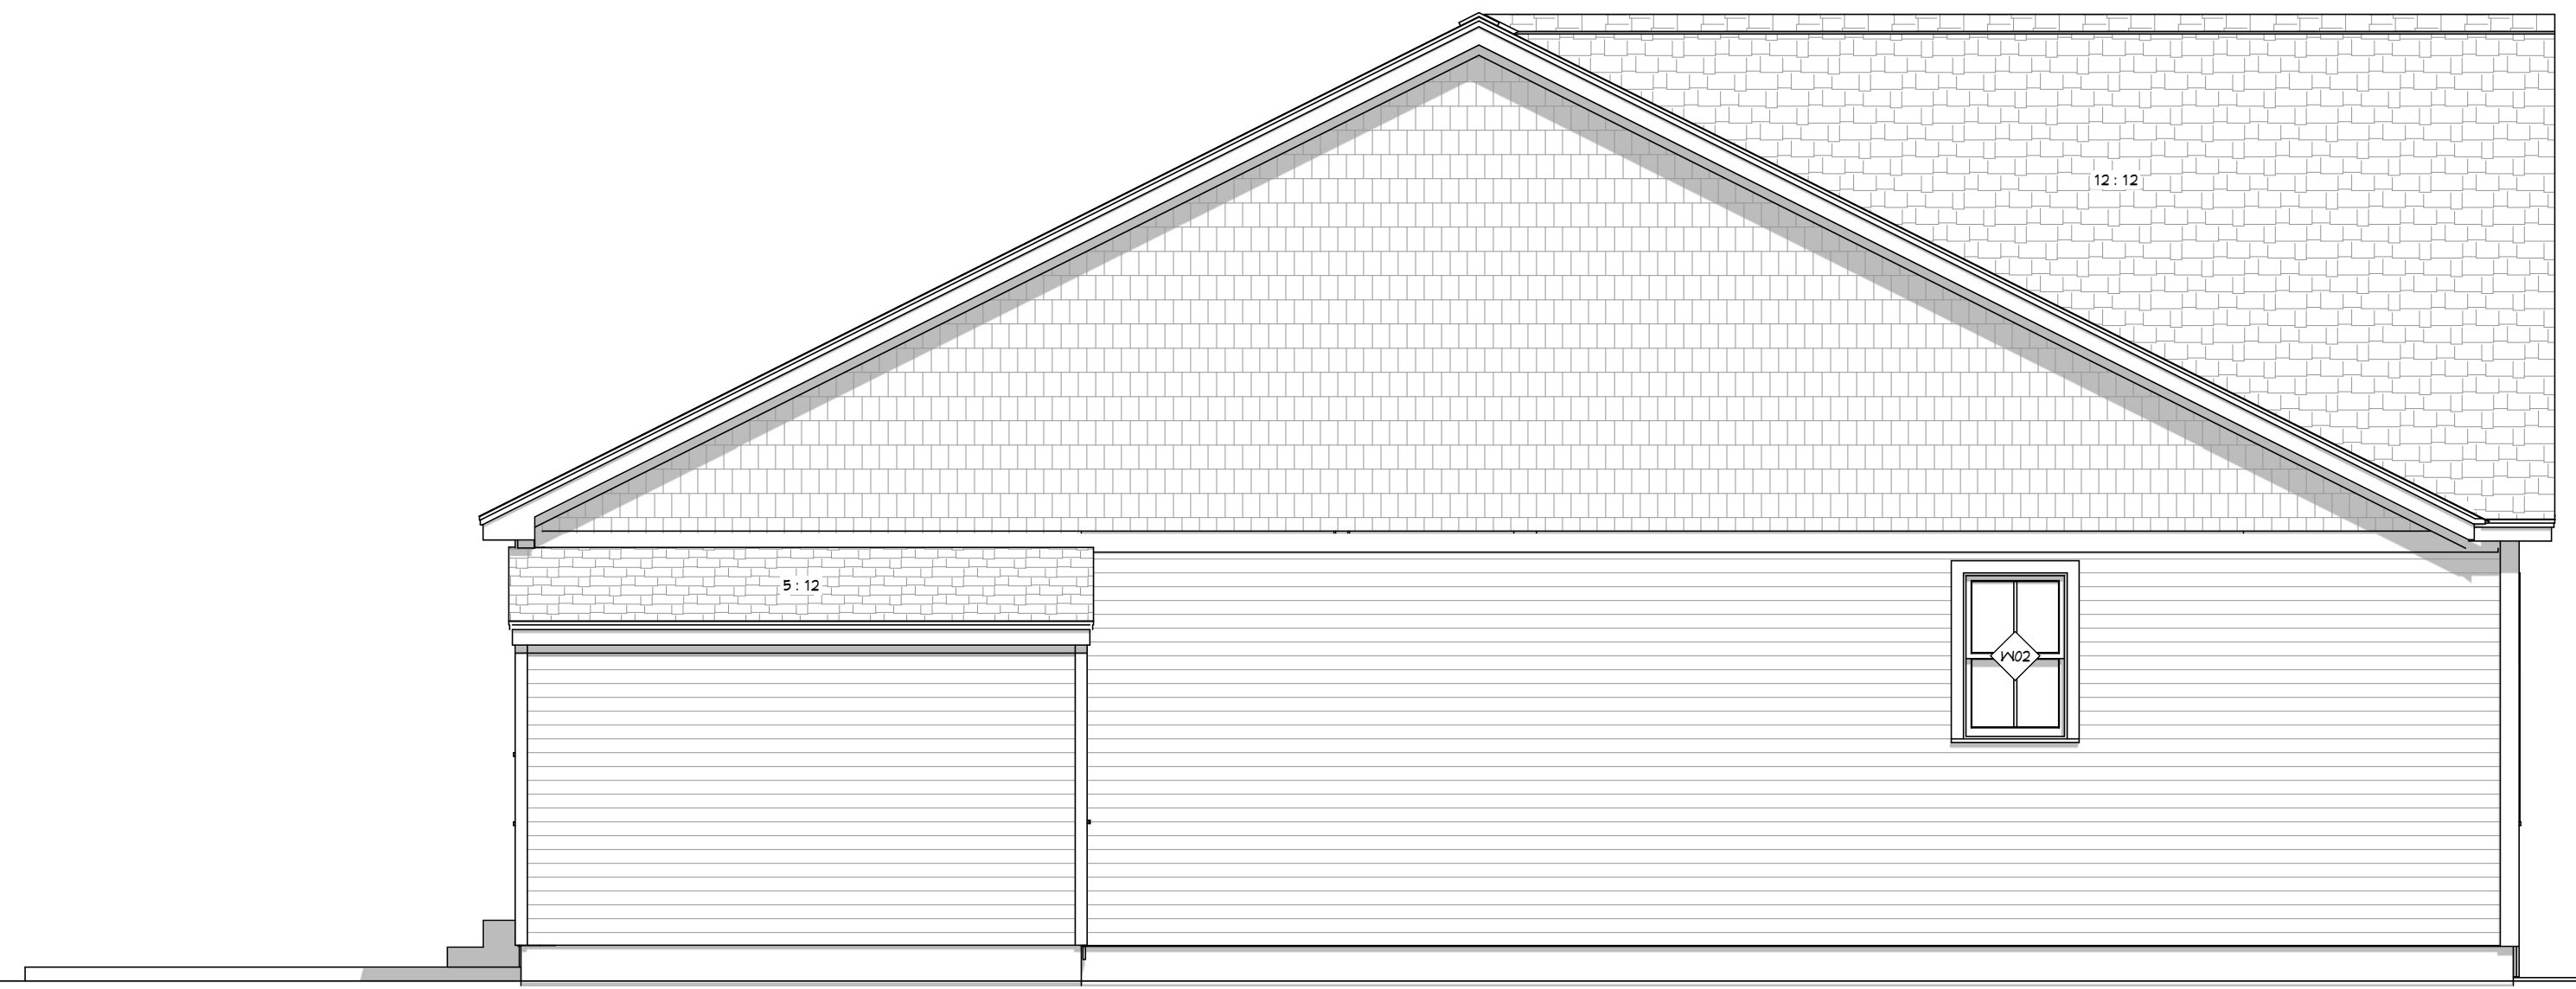


LEFT ELEVATION
1/4 in = 1 ft




RIGHT ELEVATION
1/4 in = 1 ft



REAR ELEVATION
1/4 in = 1 ft

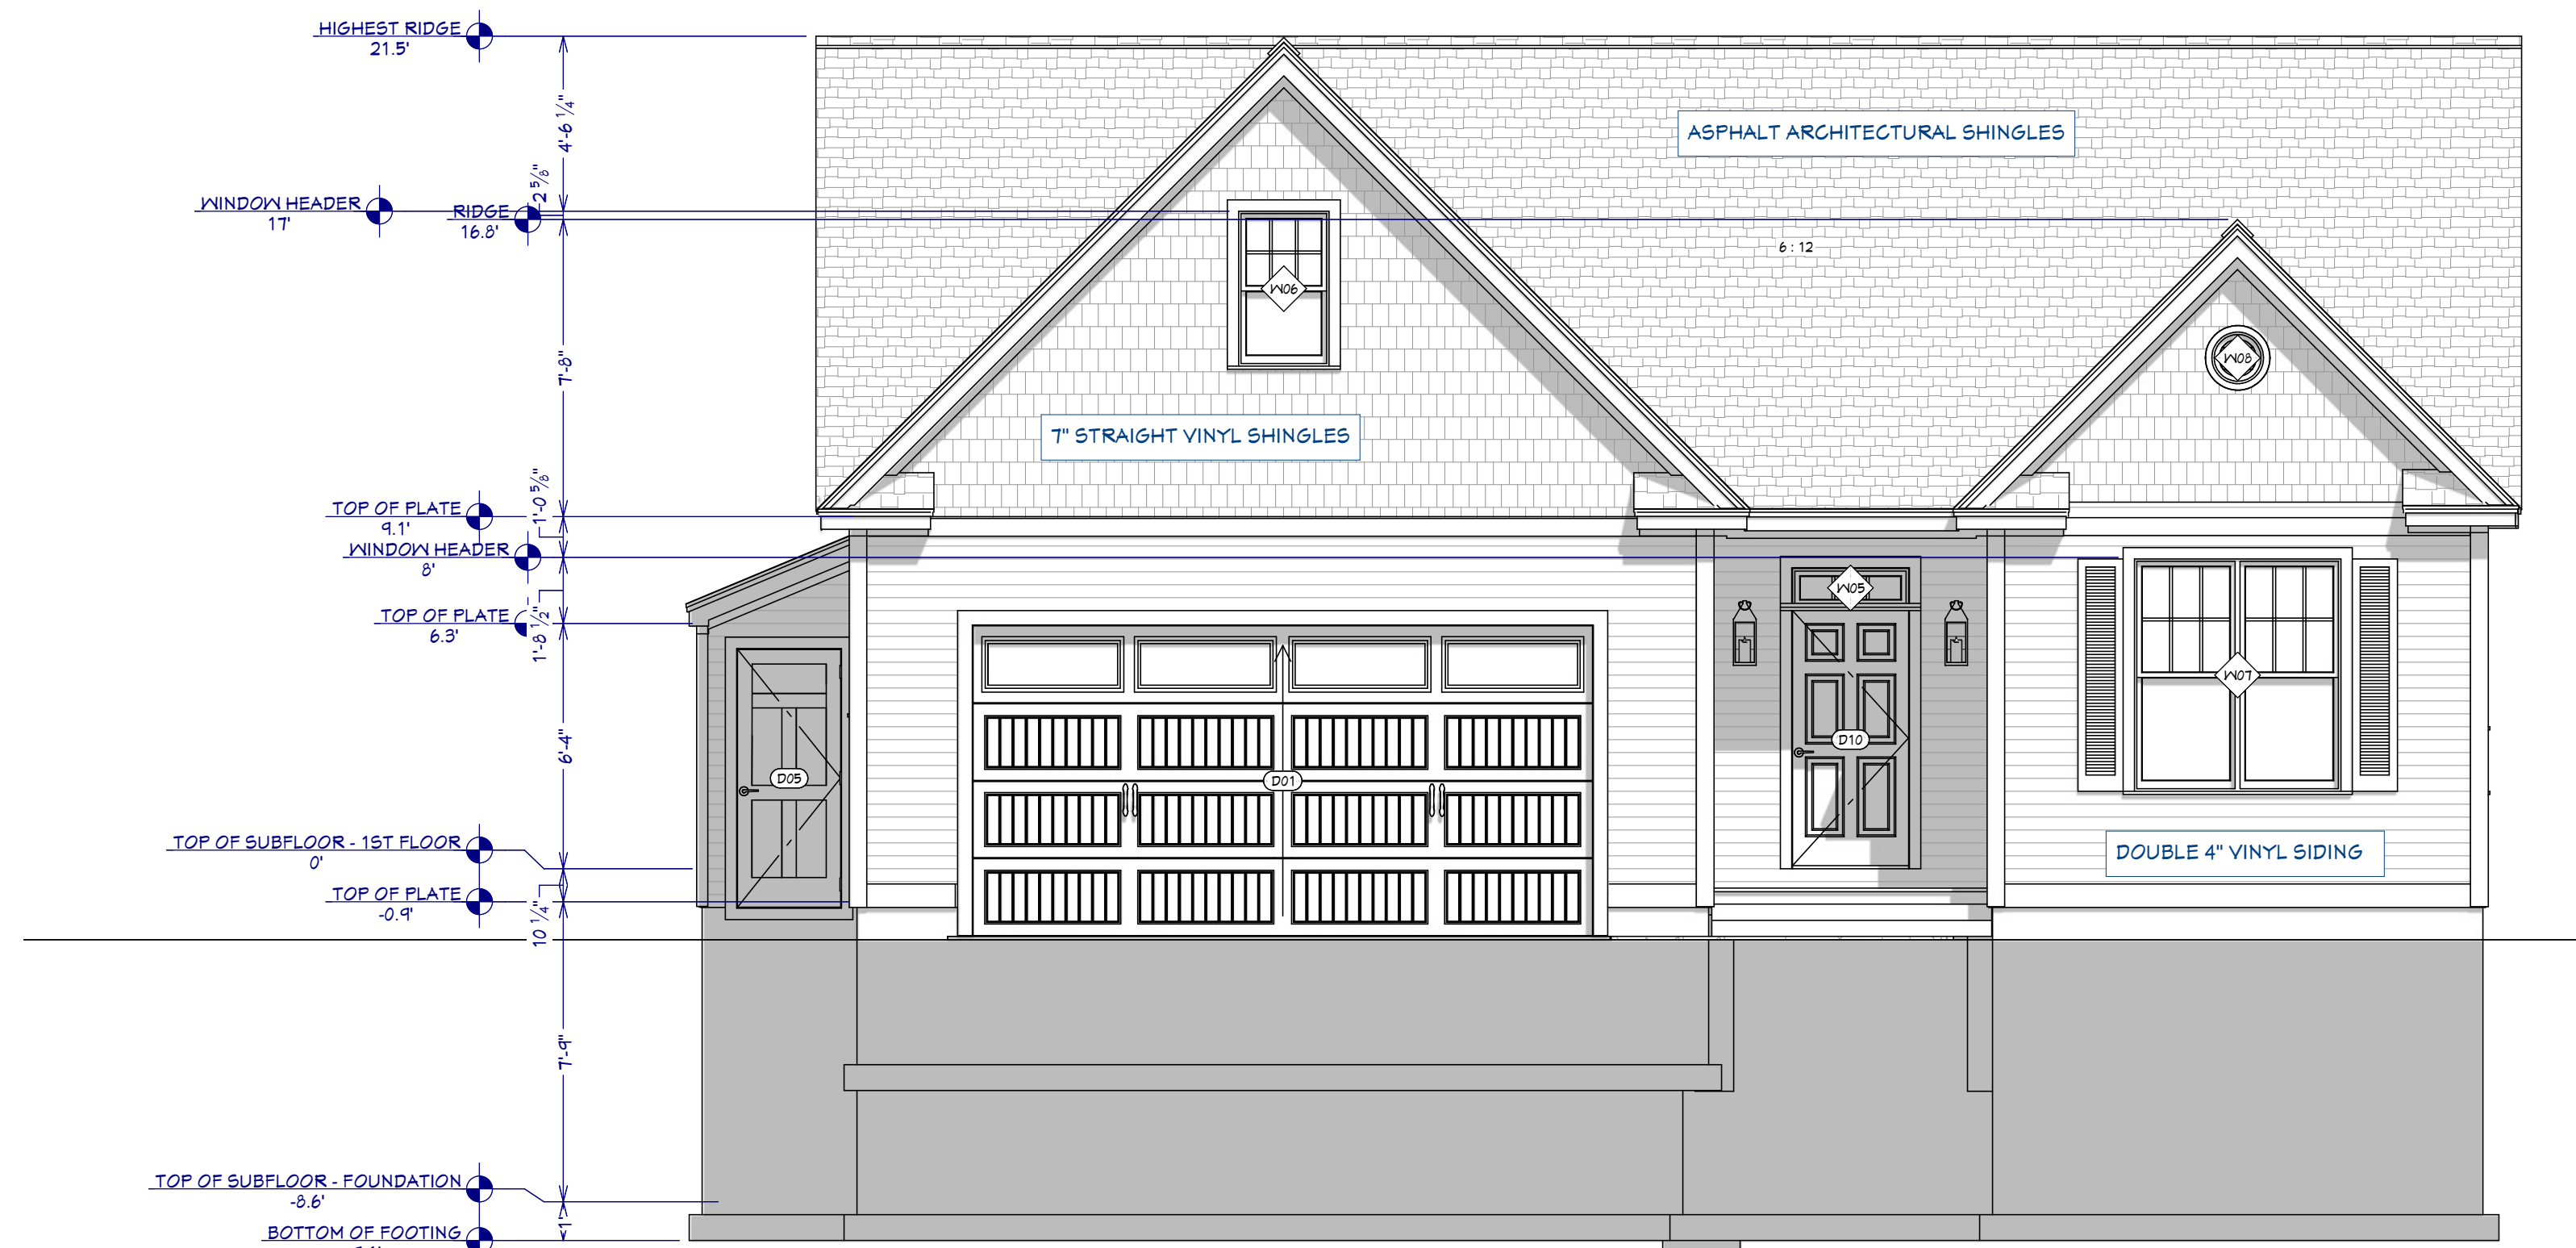

FRONT ELEVATION
1/4 in = 1 ft

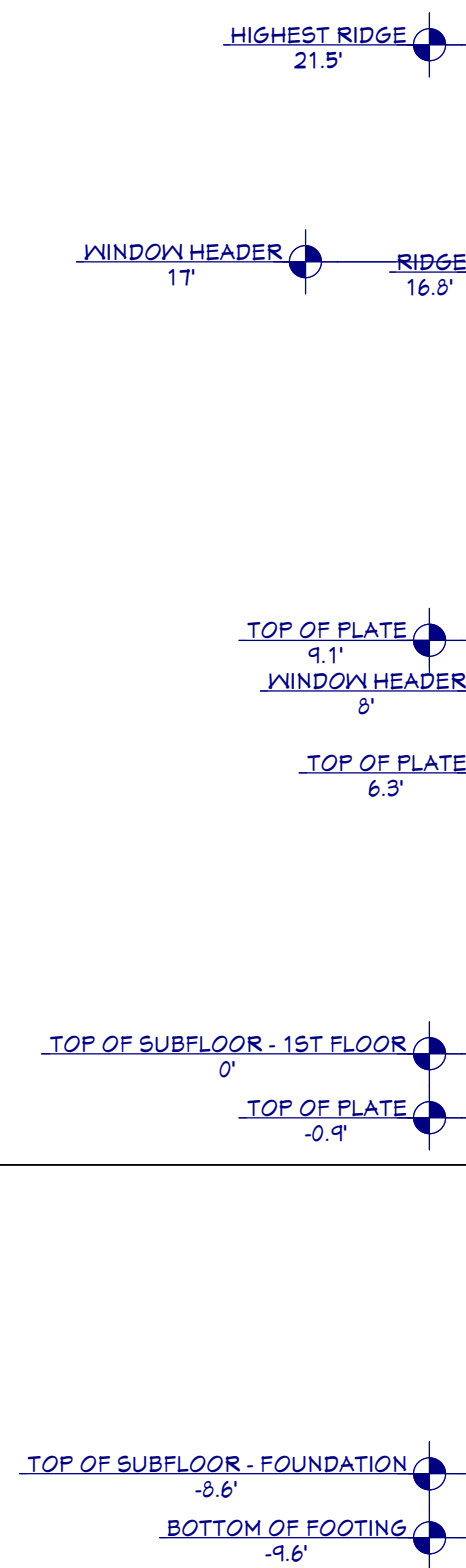

NUMBER	DATE	REVISION BY	DESCRIPTION

NEW HAMPSHIRE DEVELOPMENT GROUP
 RANCH 2 PLAN
 CANTERBURY PROJECT
 114 WEST RD
 CANTERBURY, NH



DRAWINGS PROVIDED BY:
 T.F.

DATE:

3/27/2026

SCALE:

1/4" = 1' - 0"

SHEET:


A -4



3D EXTERIOR ELEVATION NUMBER	3D EXTERIOR ELEVATION LABEL	QTY	UNIT	FINISH	TEMPERED	DESCRIPTION
M01	1414LV	1	2	1414LV		LOUVERED-RT
M02	2044DH	1	1	2044DH		DOUBLE HUNG
M03	2044DH	1	1	2044DH	YES	DOUBLE HUNG
M04	2440DH	1	2	2440DH		DOUBLE HUNG
M05	2440DH	1	1	2440DH		DOUBLE HUNG
M06	3010FX	1	1	3010FX		FIXED GLASS
M07	3060DH	1	1	3060DH	YES	DOUBLE HUNG
M08	5460MU	1	1	5460		MULLED UNIT
M09	6060MU	3	1	6060	YES	MULLED UNIT

3D INTERIOR ELEVATION NUMBER	3D INTERIOR ELEVATION LABEL	QTY	UNIT	FINISH	TEMPERED	DESCRIPTION
D01	16080	1	1	16080		GARAGE SONOMA RANCH STYLE LINE IV T
D02	2068	1	1	2068 L IN		HINGED DOOR P03
D03	2668	3	1	2668 R IN		HINGED DOOR P02
D04	2868	1	2	2868 L IN		HINGED DOOR P03
D05	2868	1	1	2868 L EX		EXT HINGED DOOR P03
D06	2868	3	1	2868 R IN		HINGED DOOR P02
D07	3068	1	1	3068 L EX		EXT HINGED DOOR P03
D08	3068	1	1	3068 R EX		EXT HINGED DOOR P04
D09	3068	1	1	3068 R IN		HINGED DOOR P02
D10	3468	1	1	3468 L R IN		DOUBLE HINGED DOOR P03
D11	4068	2	1	4068 L R IN		DOUBLE HINGED DOOR P03
D12	6068	1	1	6068 R EX		EXT SLIDER GLASS PANEL

3D ELEVATION NUMBER	3D ELEVATION LABEL	QTY	UNIT	FINISH	TEMPERED	DESCRIPTION
G01	B12R	1	1	12" 24" 36"		BASE CABINET
G02	B21L	1	1	21" 24" 36"		BASE CABINET
G03	B33	2	1	33" 24" 36"		BASE CABINET
G04	B36R	1	1	36" 24" 36"		BASE CABINET
G05	S83421	2	1	36" 21" 36"		BASE CABINET
G06	S84621	1	1	48" 21" 36"		BASE CABINET
G07	U2248	1	1	1.1/2" 24" 36"		END PANEL
G08	U4248	1	1	4" 24" 36"		END PANEL
G09	N3042	2	1	30" 12" 42"		WALL CABINET
G10	N332424	1	1	33" 24" 24"		WALL CABINET

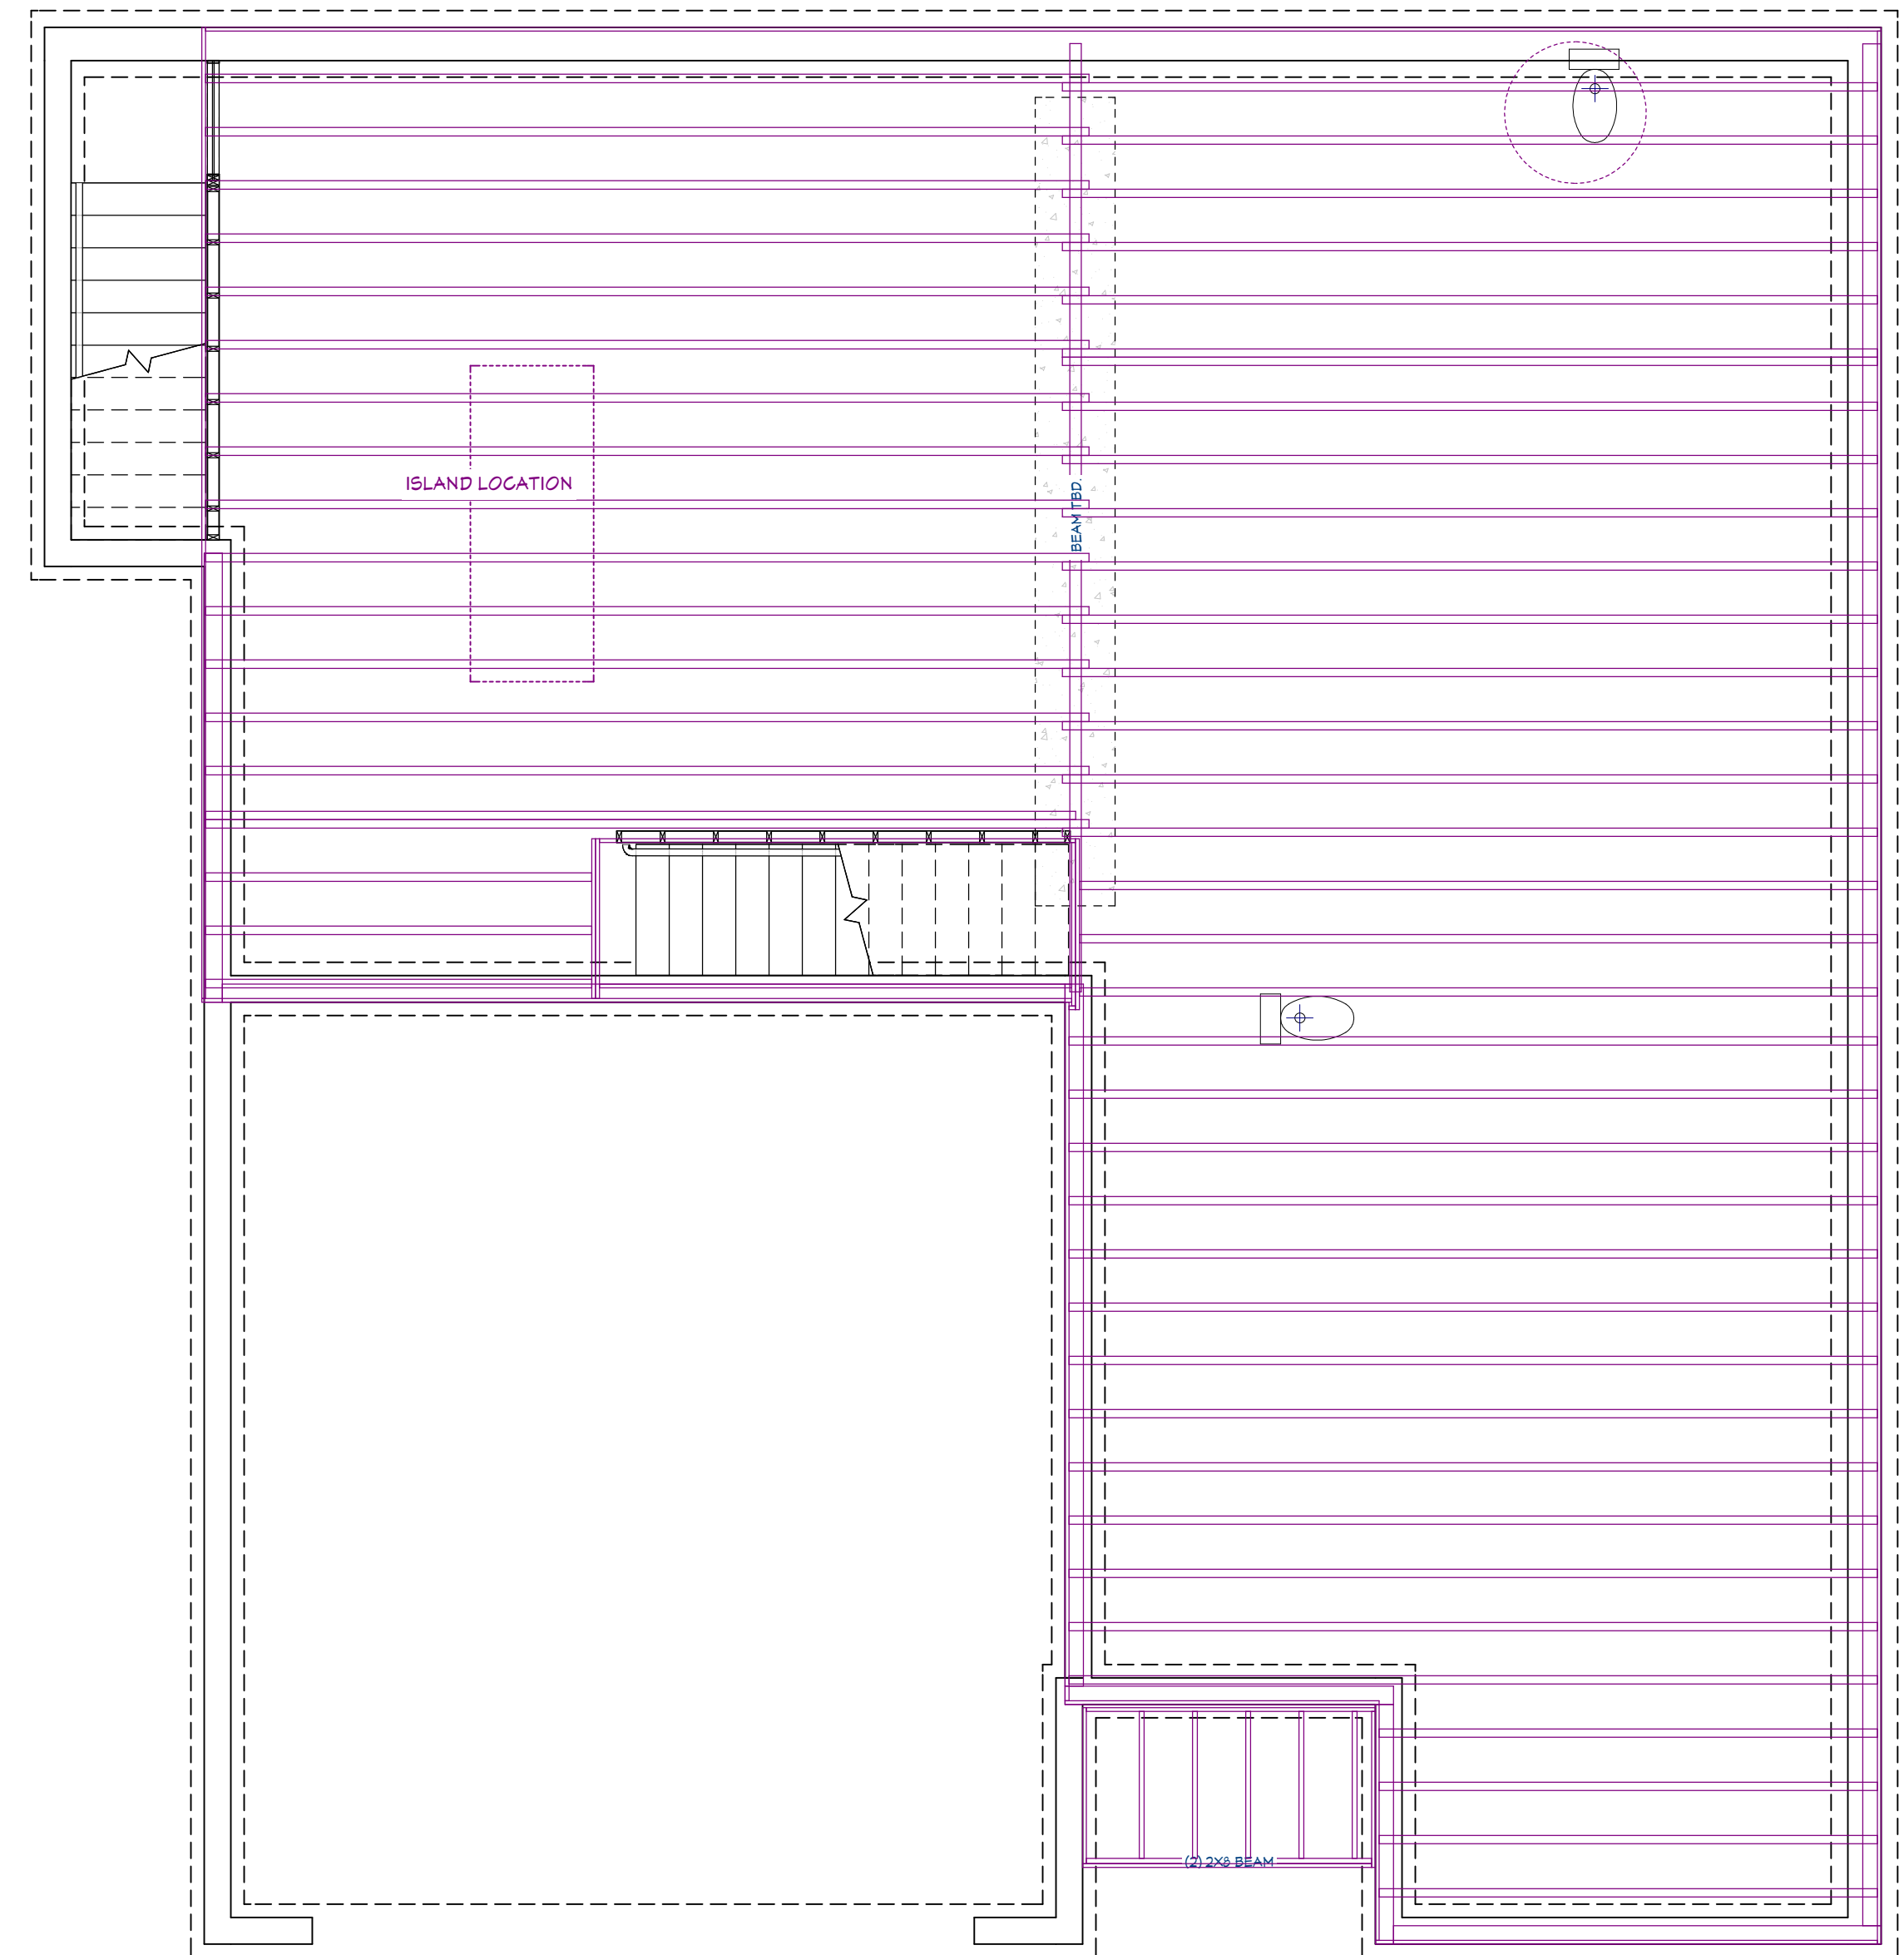

FLOOR FRAMING
1/4 in = 1 ft

REVISION TABLE	NUMBER	DATE	REVISED BY	DESCRIPTION

NEW HAMPSHIRE DEVELOPMENT GROUP
RANCH 2 PLAN
CANTERBURY PROJECT
114 WEST RD
CANTERBURY, NH



DRAWINGS PROVIDED BY:
T.F.

DATE:

3/27/2026

SCALE:

1/4" = 1' - 0"

SHEET:

A - 5