



REAR LEFT



FRONT LEFT



NEW HAMPSHIRE DEVELOPMENT GROUP  
 COLONIAL 2 PLAN  
 CANTERBURY PROJECT  
 114 WEST RD  
 CANTERBURY, NH



REAR RIGHT




FRONT RIGHT

LABEL	TITLE	CONTENTS
A-1	COVER	
A-2	1ST & 2ND LEVEL FLOOR PLANS, STAIR	
A-3	SEC. TYPICAL WALL SECTION	
A-3	FOUNDATION FLOOR PLAN, ROOF PLAN	
A-4	ELEVATIONS	
A-5	2ND FLOOR OVERLAY, KITCHEN OVERVIEW	
A-6	FRAMING	

REVISION TABLE	NUMBER	DATE	REVISED BY	DESCRIPTION

NEW HAMPSHIRE DEVELOPMENT GROUP  
 COLONIAL 2 PLAN  
 CANTERBURY PROJECT  
 114 WEST RD  
 CANTERBURY, NH

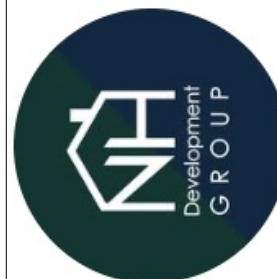

DRAWINGS PROVIDED BY:  
 T.F.

DATE:  
 4/23/2026


SCALE:  
 1/4" = 1' - 0"

SHEET:  
**A - 1**


GENERIC WINDOW SCHEDULE							
NUMBER	LABEL	QTY	FLOOR	SIZE	EGRESS	TEMPERED	DESCRIPTION
W01	1450MU	1	1	1450			MULLED UNIT
W02	2640DH	1	1	2640			DOUBLE HUNG
W03	6050MU	1	1	6050			MULLED UNIT
W04	6052MU	1	1	6052			MULLED UNIT
W05	3050DH	3	2	3050DH	YES		DOUBLE HUNG
W06	3050DH	1	1	3050DH			DOUBLE HUNG
W07	2432DH	1	1	2432DH			DOUBLE HUNG
W08	2020FX	1	1	2020FX			FIXED GLASS
W09	6050MU	2	2	6050	YES		MULLED UNIT
W10	2432DH	1	2	2432DH			DOUBLE HUNG
W11	1620LV	1	2	1620LV			LOUVERED
W12	1620LV	1	3	1620LV			LOUVERED
W13	5040FX	1	2	5040FX	YES		FIXED GLASS

GENERIC DOOR SCHEDULE						
NUMBER	LABEL	QTY	FLOOR	SIZE	FIRE	DESCRIPTION
D01	1630D	1	1	1630		GARAGE C-12-SG24
D02	2668	1	1	2668 L IN		HINGED-DOOR F08
D03	2668	1	1	2668 L IN		HINGED-DOOR F08
D04	2668	1	1	2668 R IN		HINGED-DOOR F08
D05	3068	1	1	3068 R EX		EXT. HINGED-DOOR F08
D06	5068	2	2	5068 L R IN		DOUBLE HINGED-DOOR F08
D08	2668	3	2	2668 R IN		HINGED-DOOR F08
D04	3068	1	0	3068 R EX		EXT. HINGED-DOOR F08
D10	3068	1	1	3068 L EX		EXT. HINGED-DOOR 508 BASH
D11	3068	1	1	3068 L EX	YES	EXT. HINGED-DOOR F08
D12	2668	3	2	2668 R IN		HINGED-DOOR F08
D13	4068	1	2	4068 L R IN		DOUBLE HINGED-DOOR F08
D14	2668	1	2	2668 L IN		HINGED-DOOR F08
D15	6068	1	1	6068 R EX		EXT. SLIDER-GLASS PANEL


CABINET SCHEDULE							
NUMBER	LABEL	QTY	FLOOR	WIDTH	DEPTH	HEIGHT	DESCRIPTION
C01	W2736	3	1	27"	12"	36"	PWALL CABINET
C02	LCB36L	1	1	36"	36"	36"	CORNER BASE CABINET
C03	U62490	1	1	5 1/2"	24"	40"	END PANEL
C04	SB3421	2	2	34"	21"	36"	BASE CABINET
C05	W3036	2	1	30"	12"	36"	PWALL CABINET
C06	B2712	1	1	27"	12"	36"	BASE CABINET
C07	SB3321	1	1	33"	21"	36"	BASE CABINET
C08	SB3621	2	2	36"	21"	36"	BASE CABINET
C09	SB36	1	1	36"	24"	36"	BASE CABINET
C10	B24L	1	1	24"	24"	36"	BASE CABINET
C11	B33	2	1	33"	24"	36"	BASE CABINET
C12	U22490	1	1	1 1/2"	24"	40"	END PANEL
C13	B27	1	1	27"	24"	36"	BASE CABINET
C14	B15L	1	1	15"	24"	36"	BASE CABINET
C15	W331824	1	1	33"	24"	18"	PWALL CABINET
C16	B30	1	1	30"	24"	36"	BASE CABINET

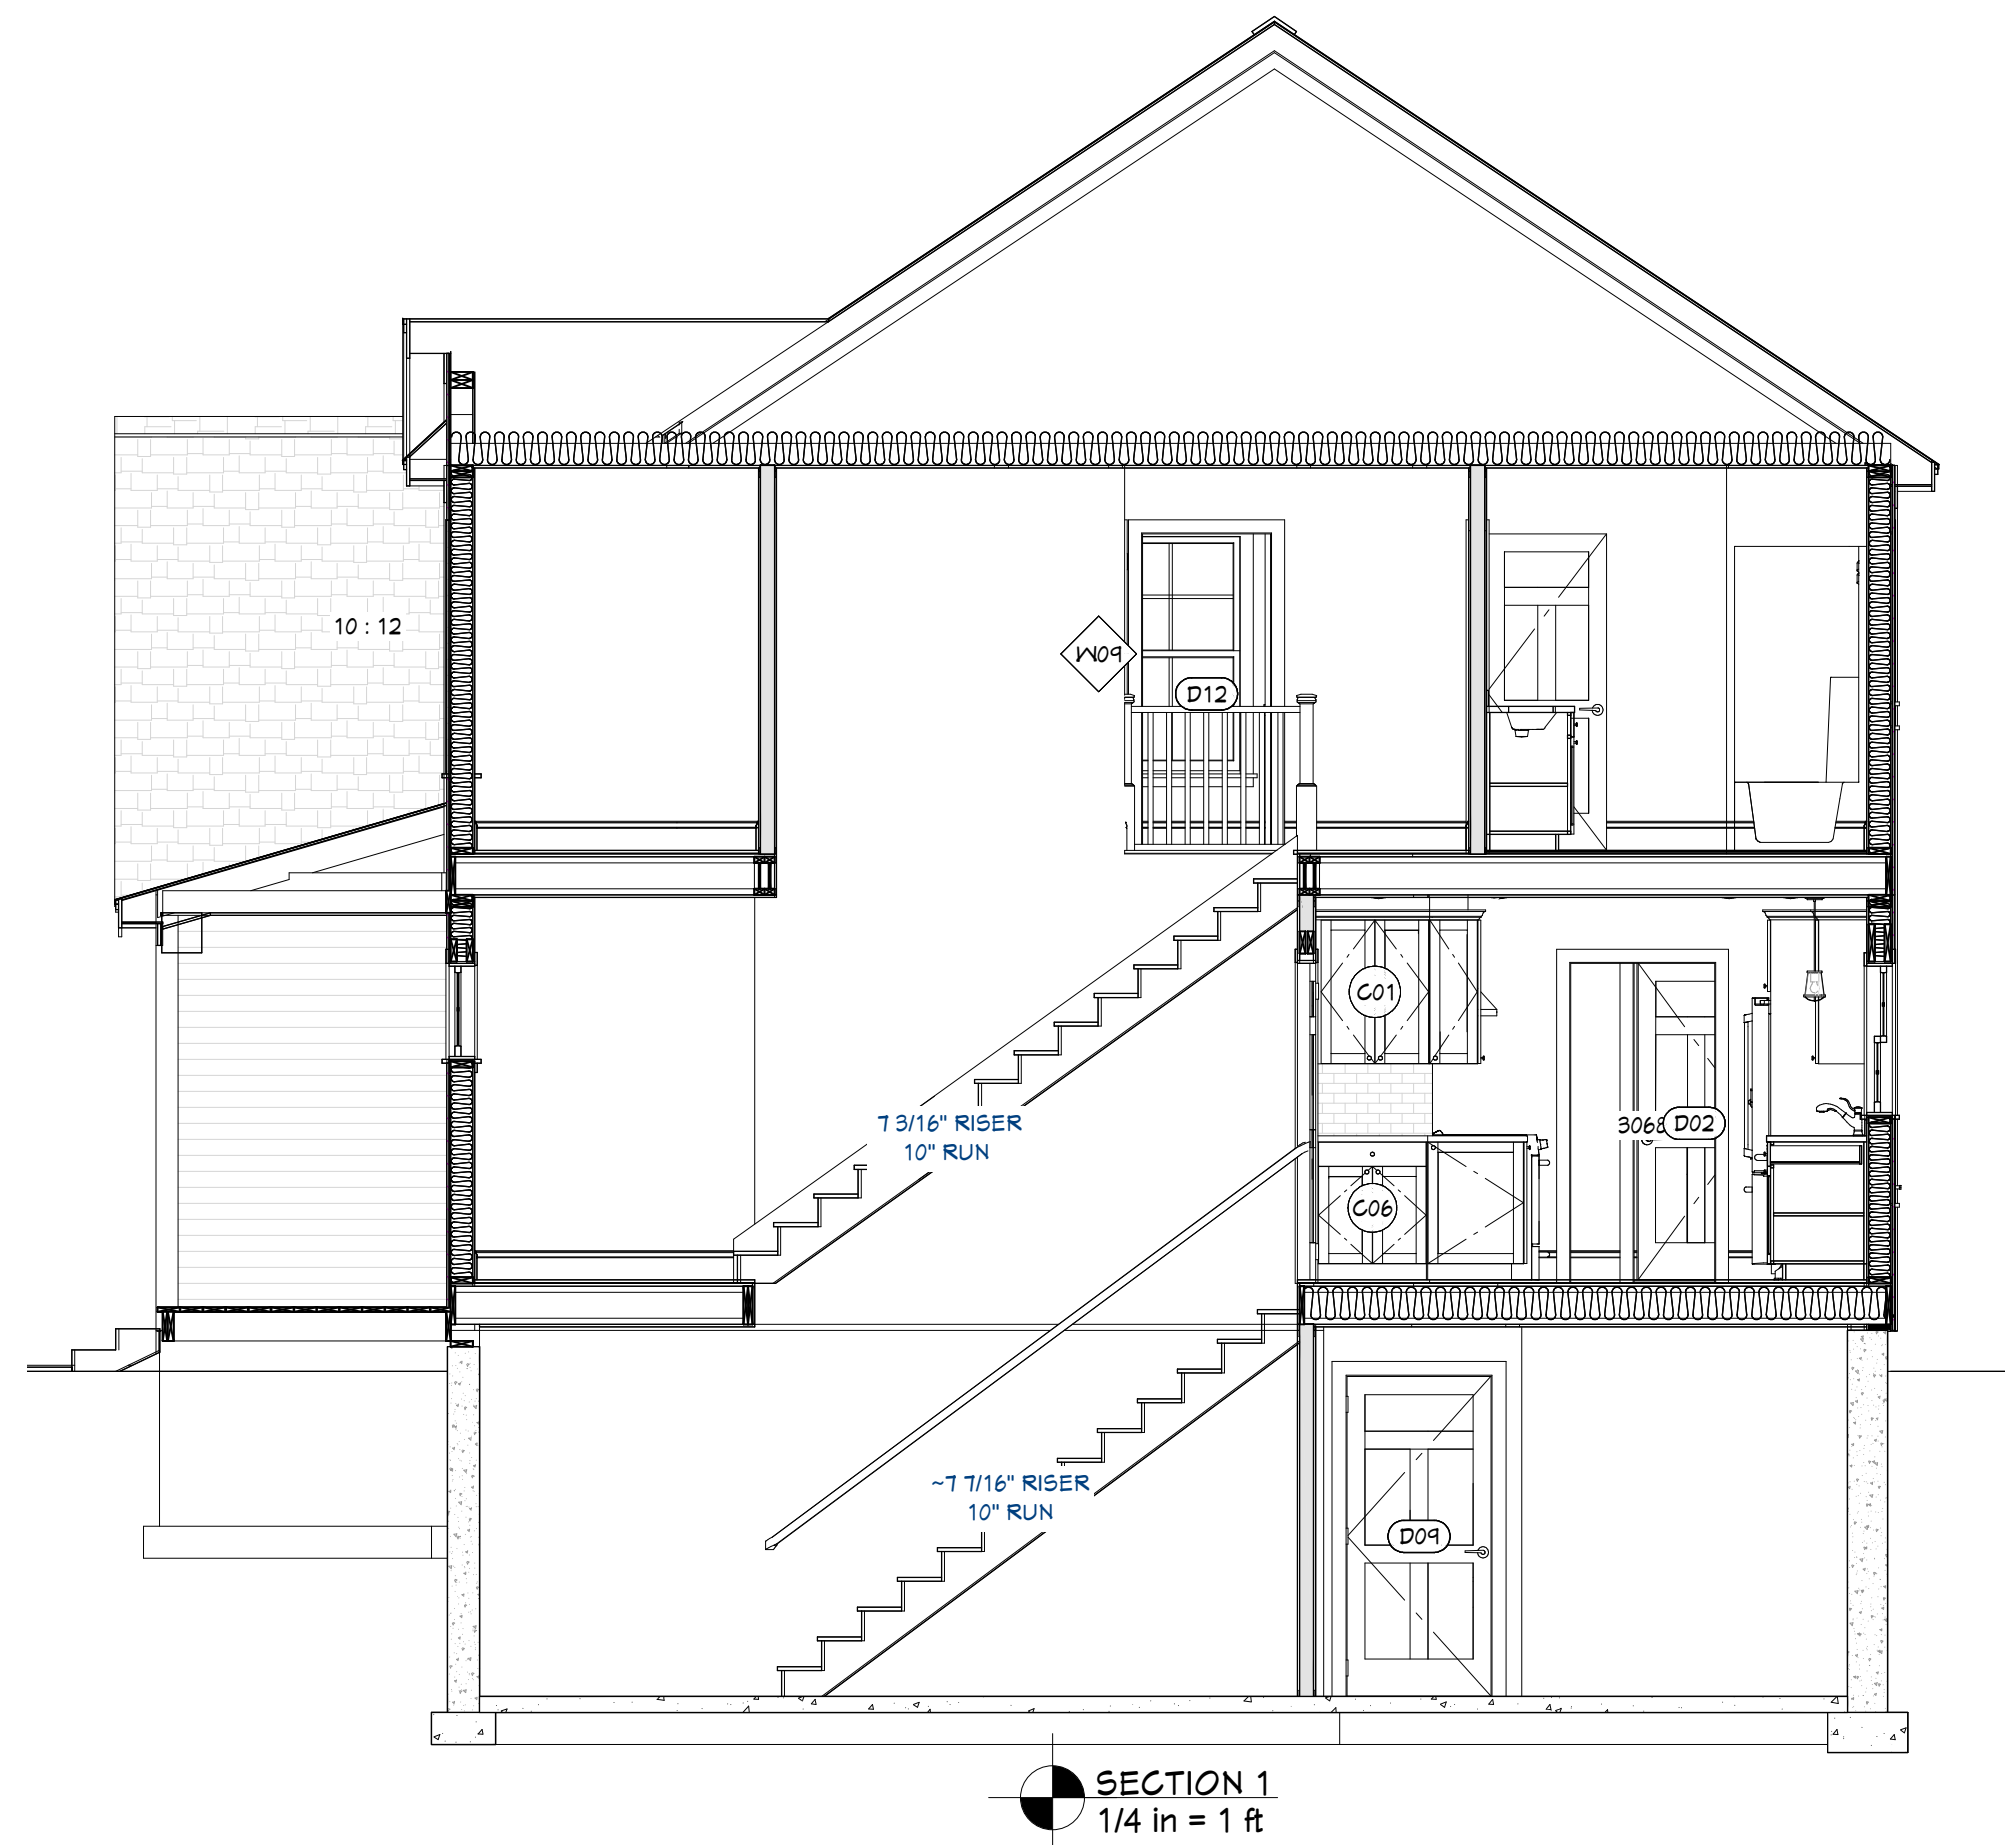

SECTION 1  
1/4 in = 1 ft

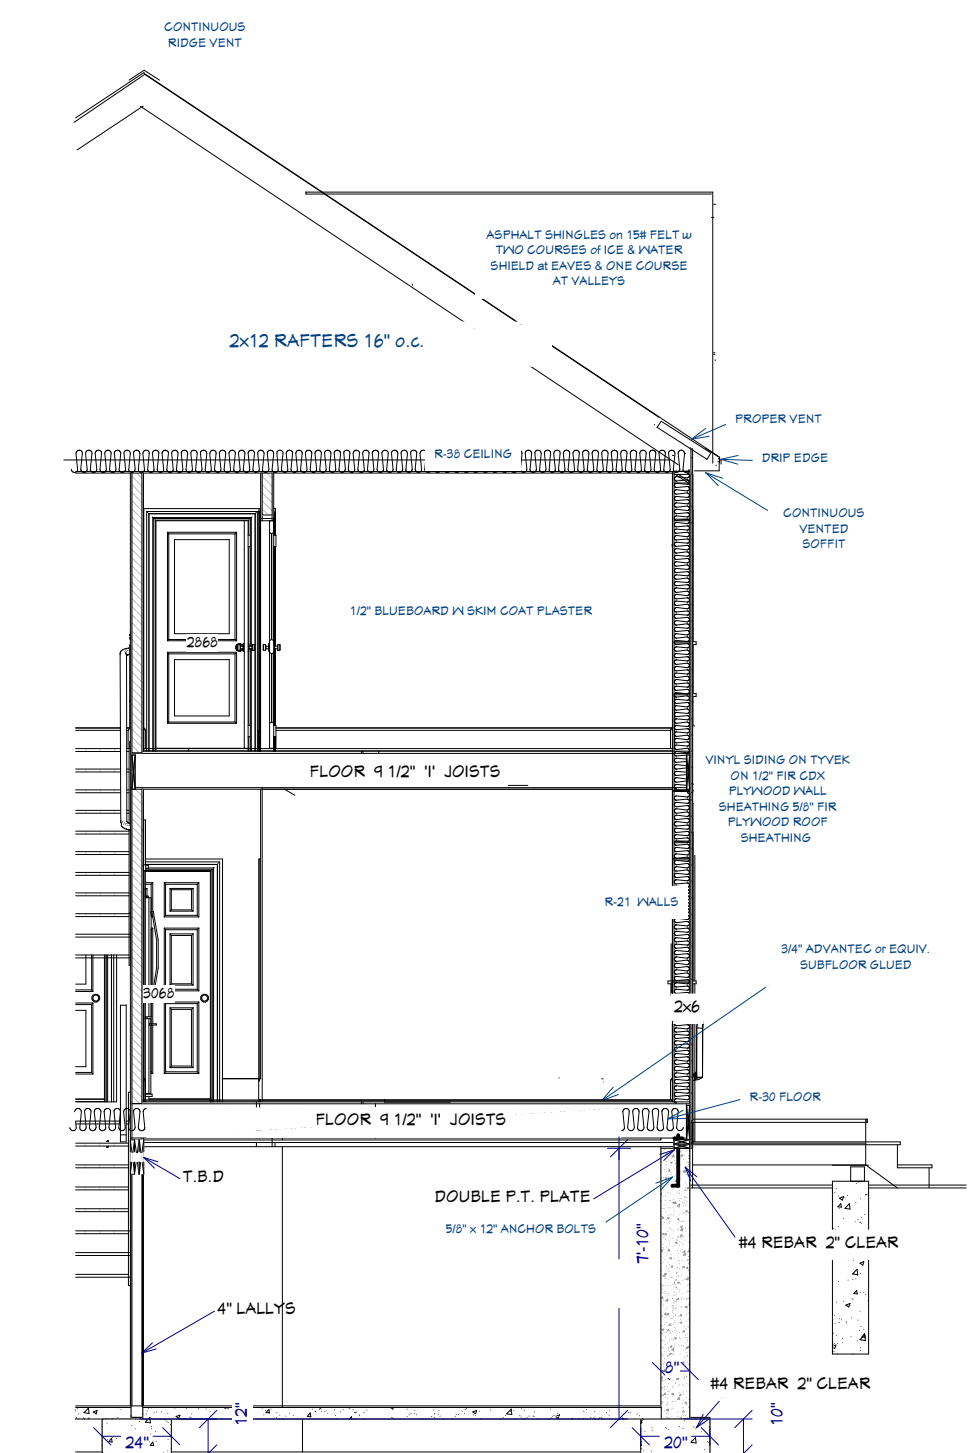


TYPICAL WALL SECTION N.T.S.

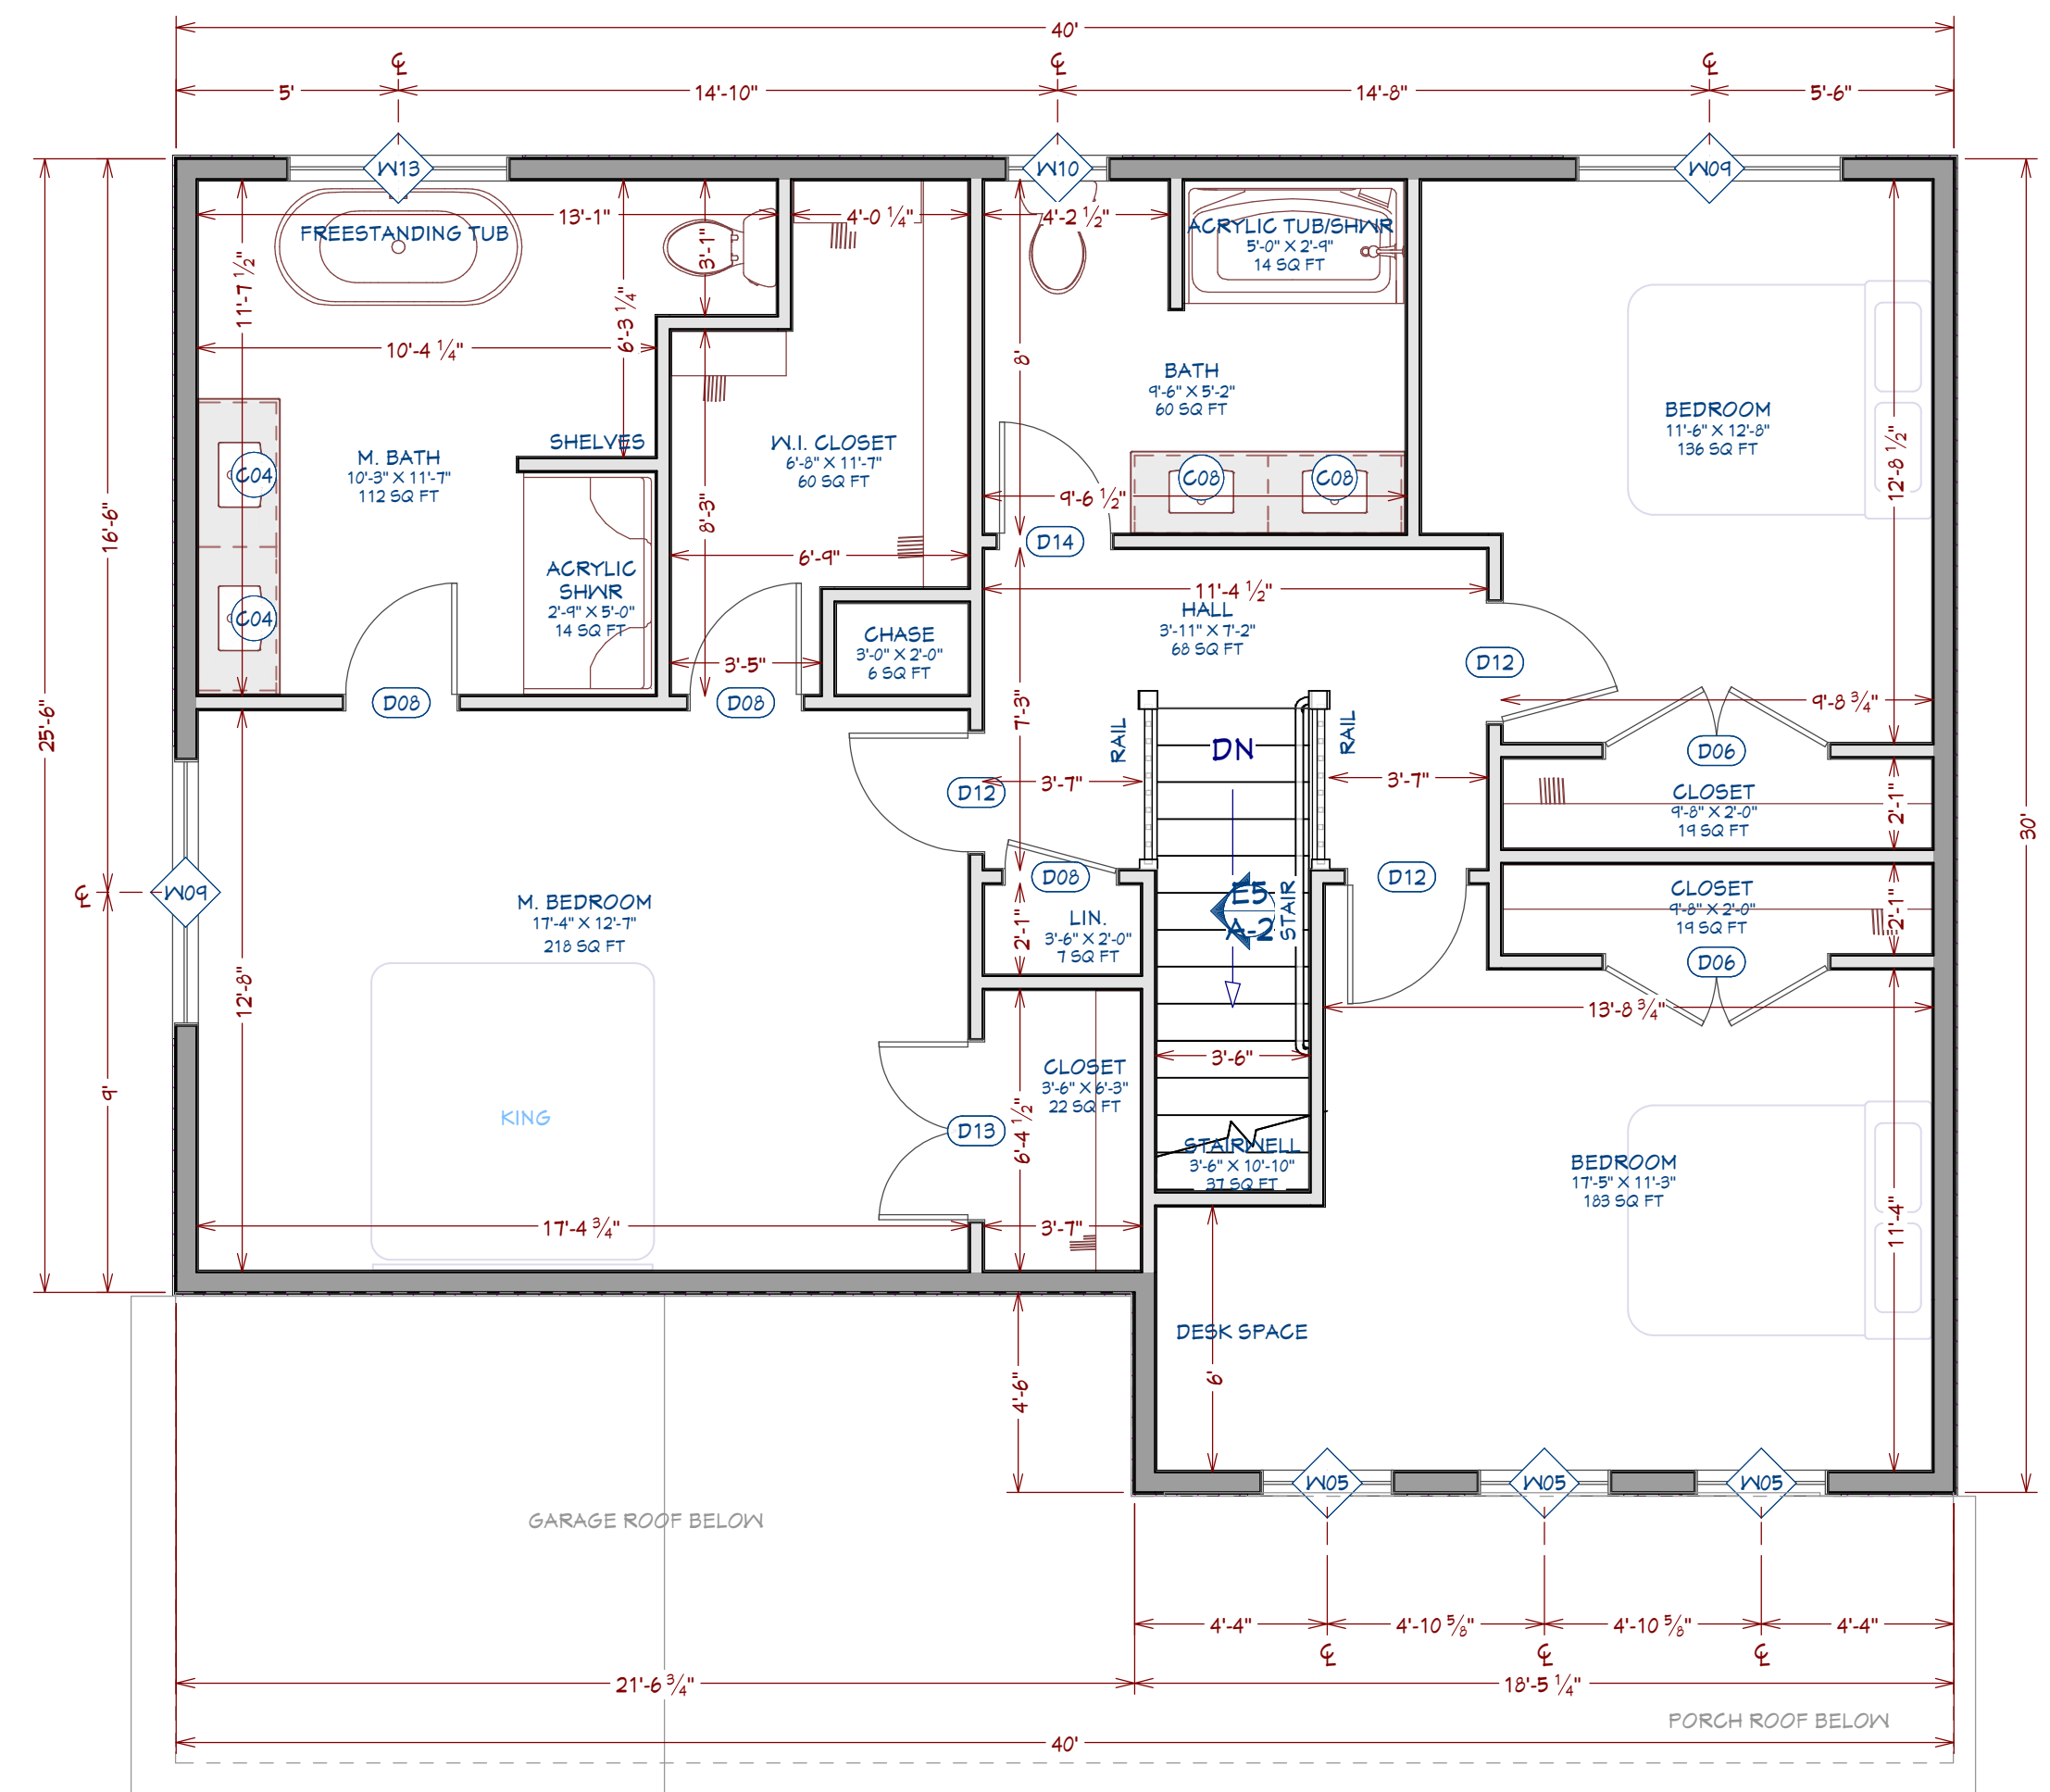

2ND LEVEL FLOOR PLAN  
1/4 in = 1 ft

LIVING AREA  
1096 SQ FT

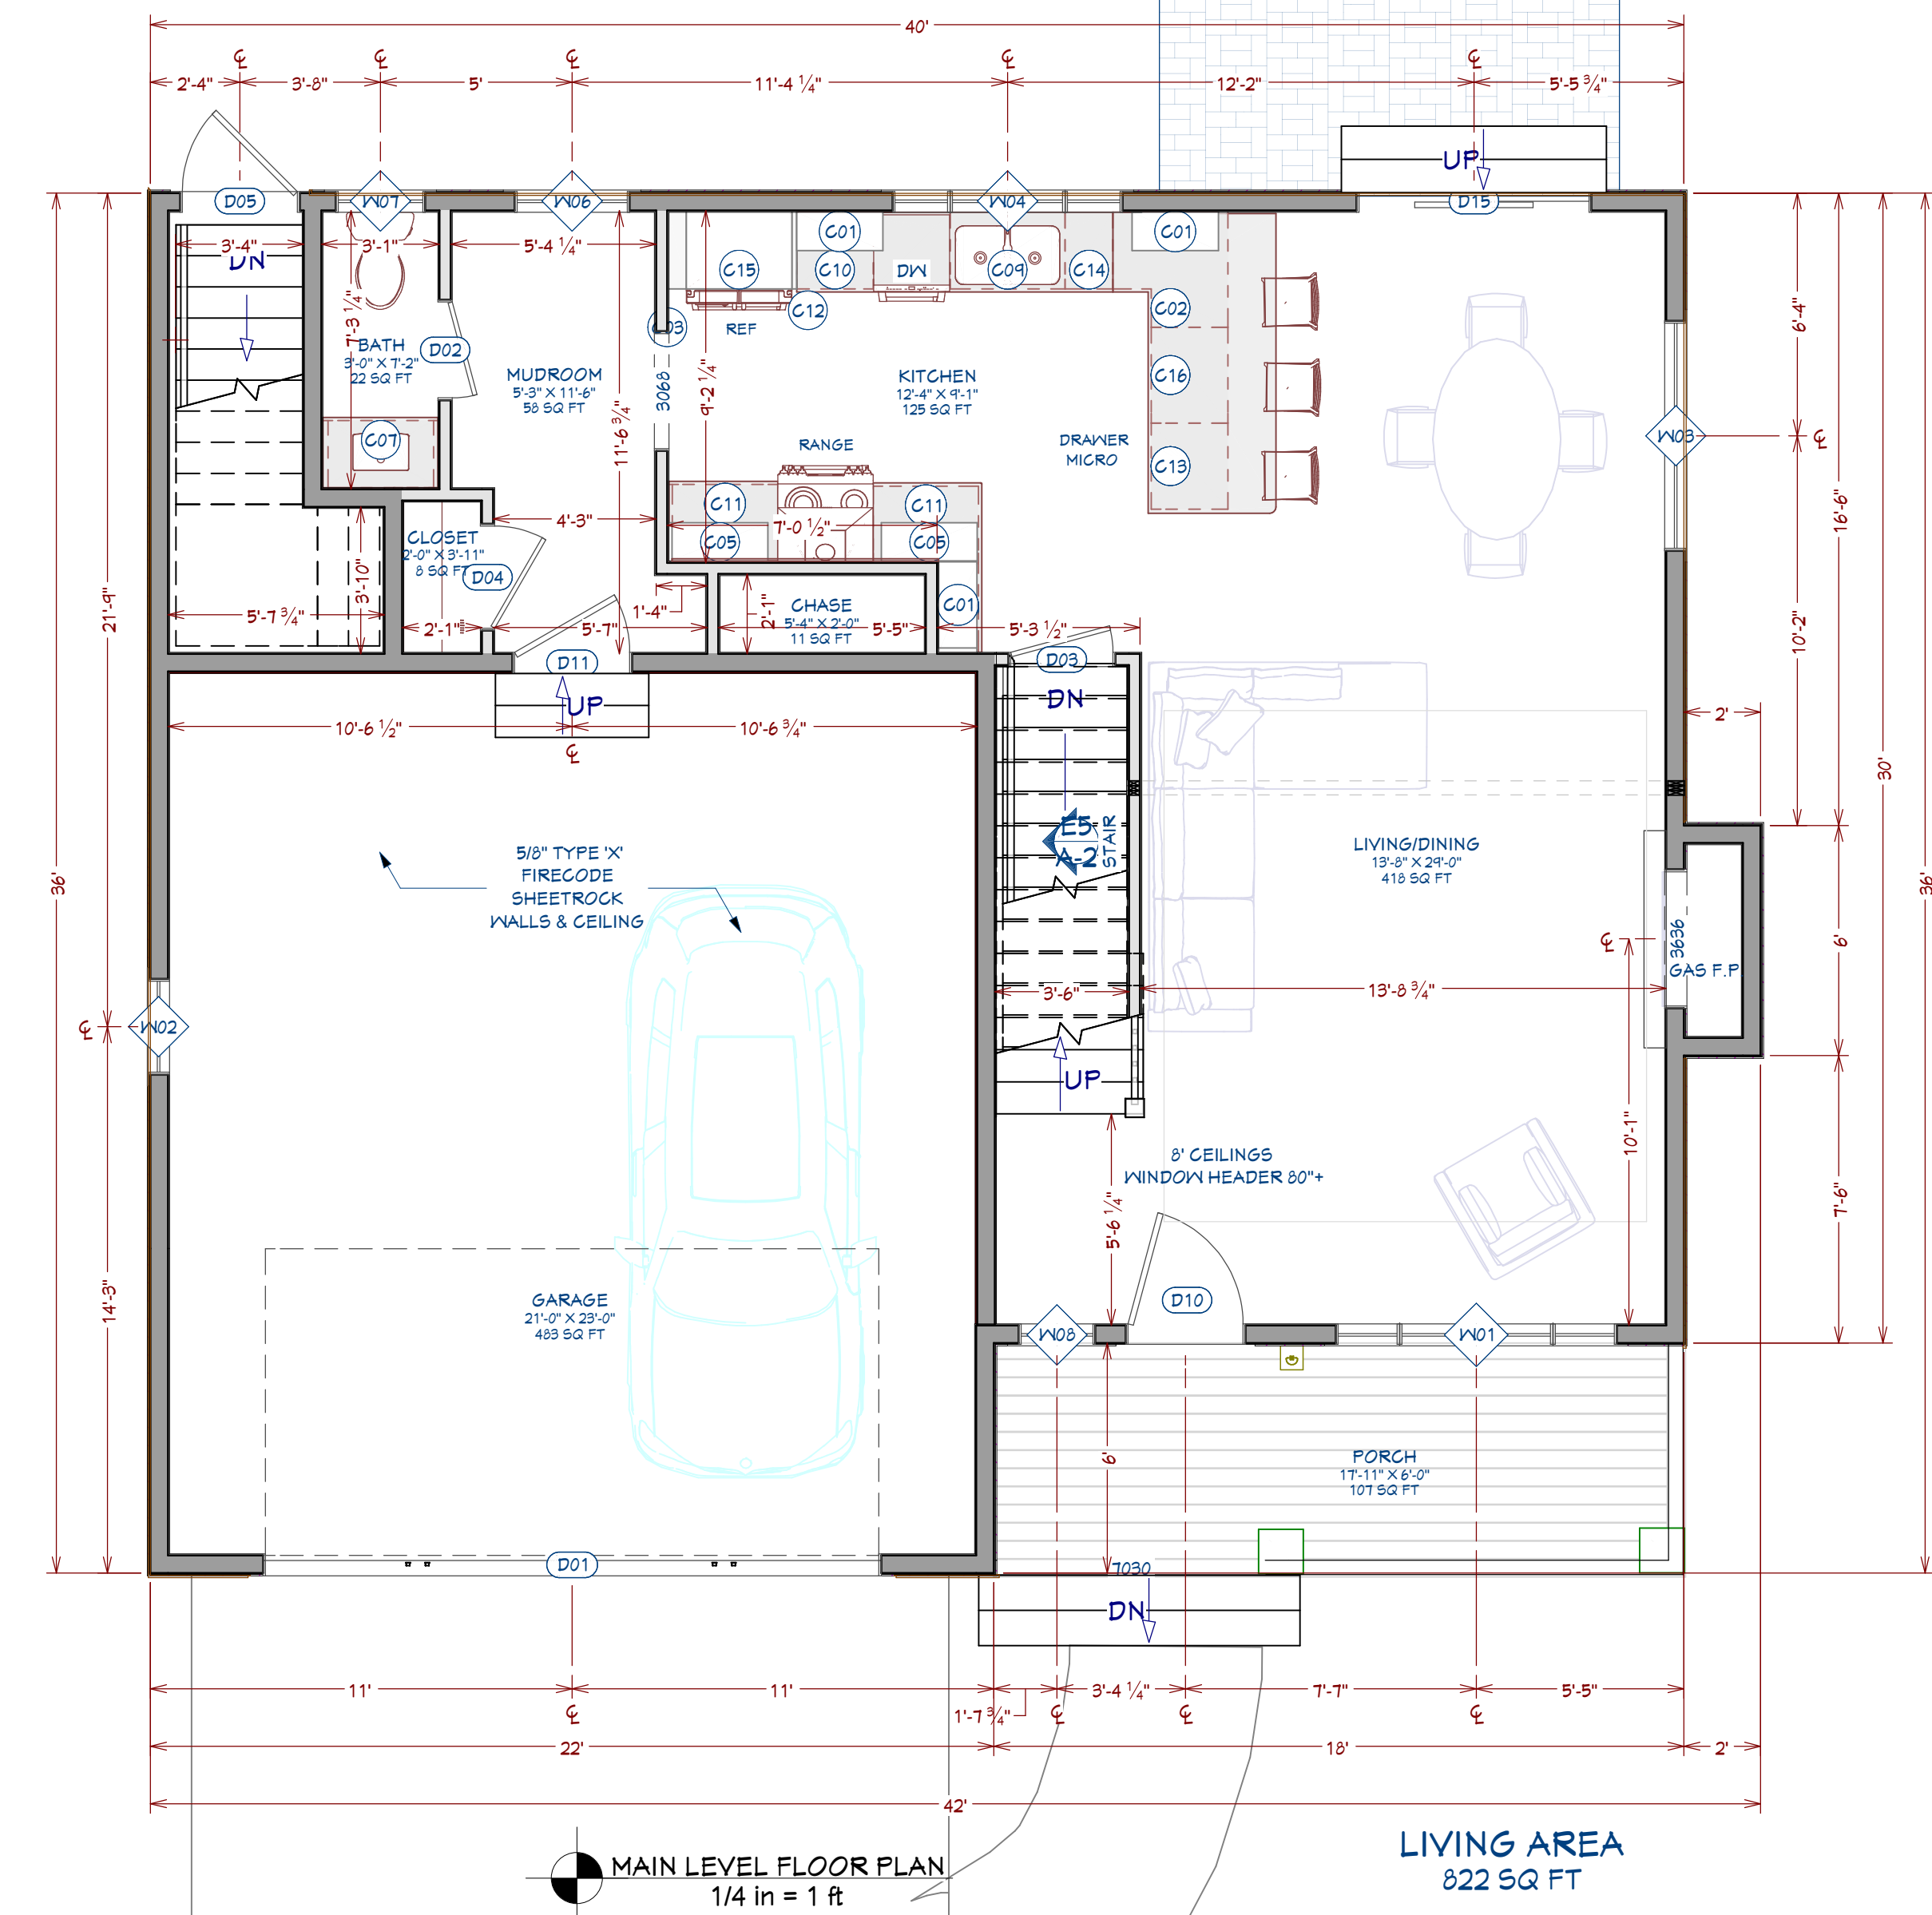

MAIN LEVEL FLOOR PLAN  
1/4 in = 1 ft

LIVING AREA  
822 SQ FT

REVISION TABLE	NUMBER	DATE	REVISION BY	DESCRIPTION

NEW HAMPSHIRE DEVELOPMENT GROUP  
COLONIAL 2 PLAN  
CANTERBURY PROJECT  
114 WEST RD  
CANTERBURY, NH



DRAWINGS PROVIDED BY:  
T.F.

DATE:


4/23/2026

SCALE:


1/4" = 1' - 0"

SHEET:

A - 2

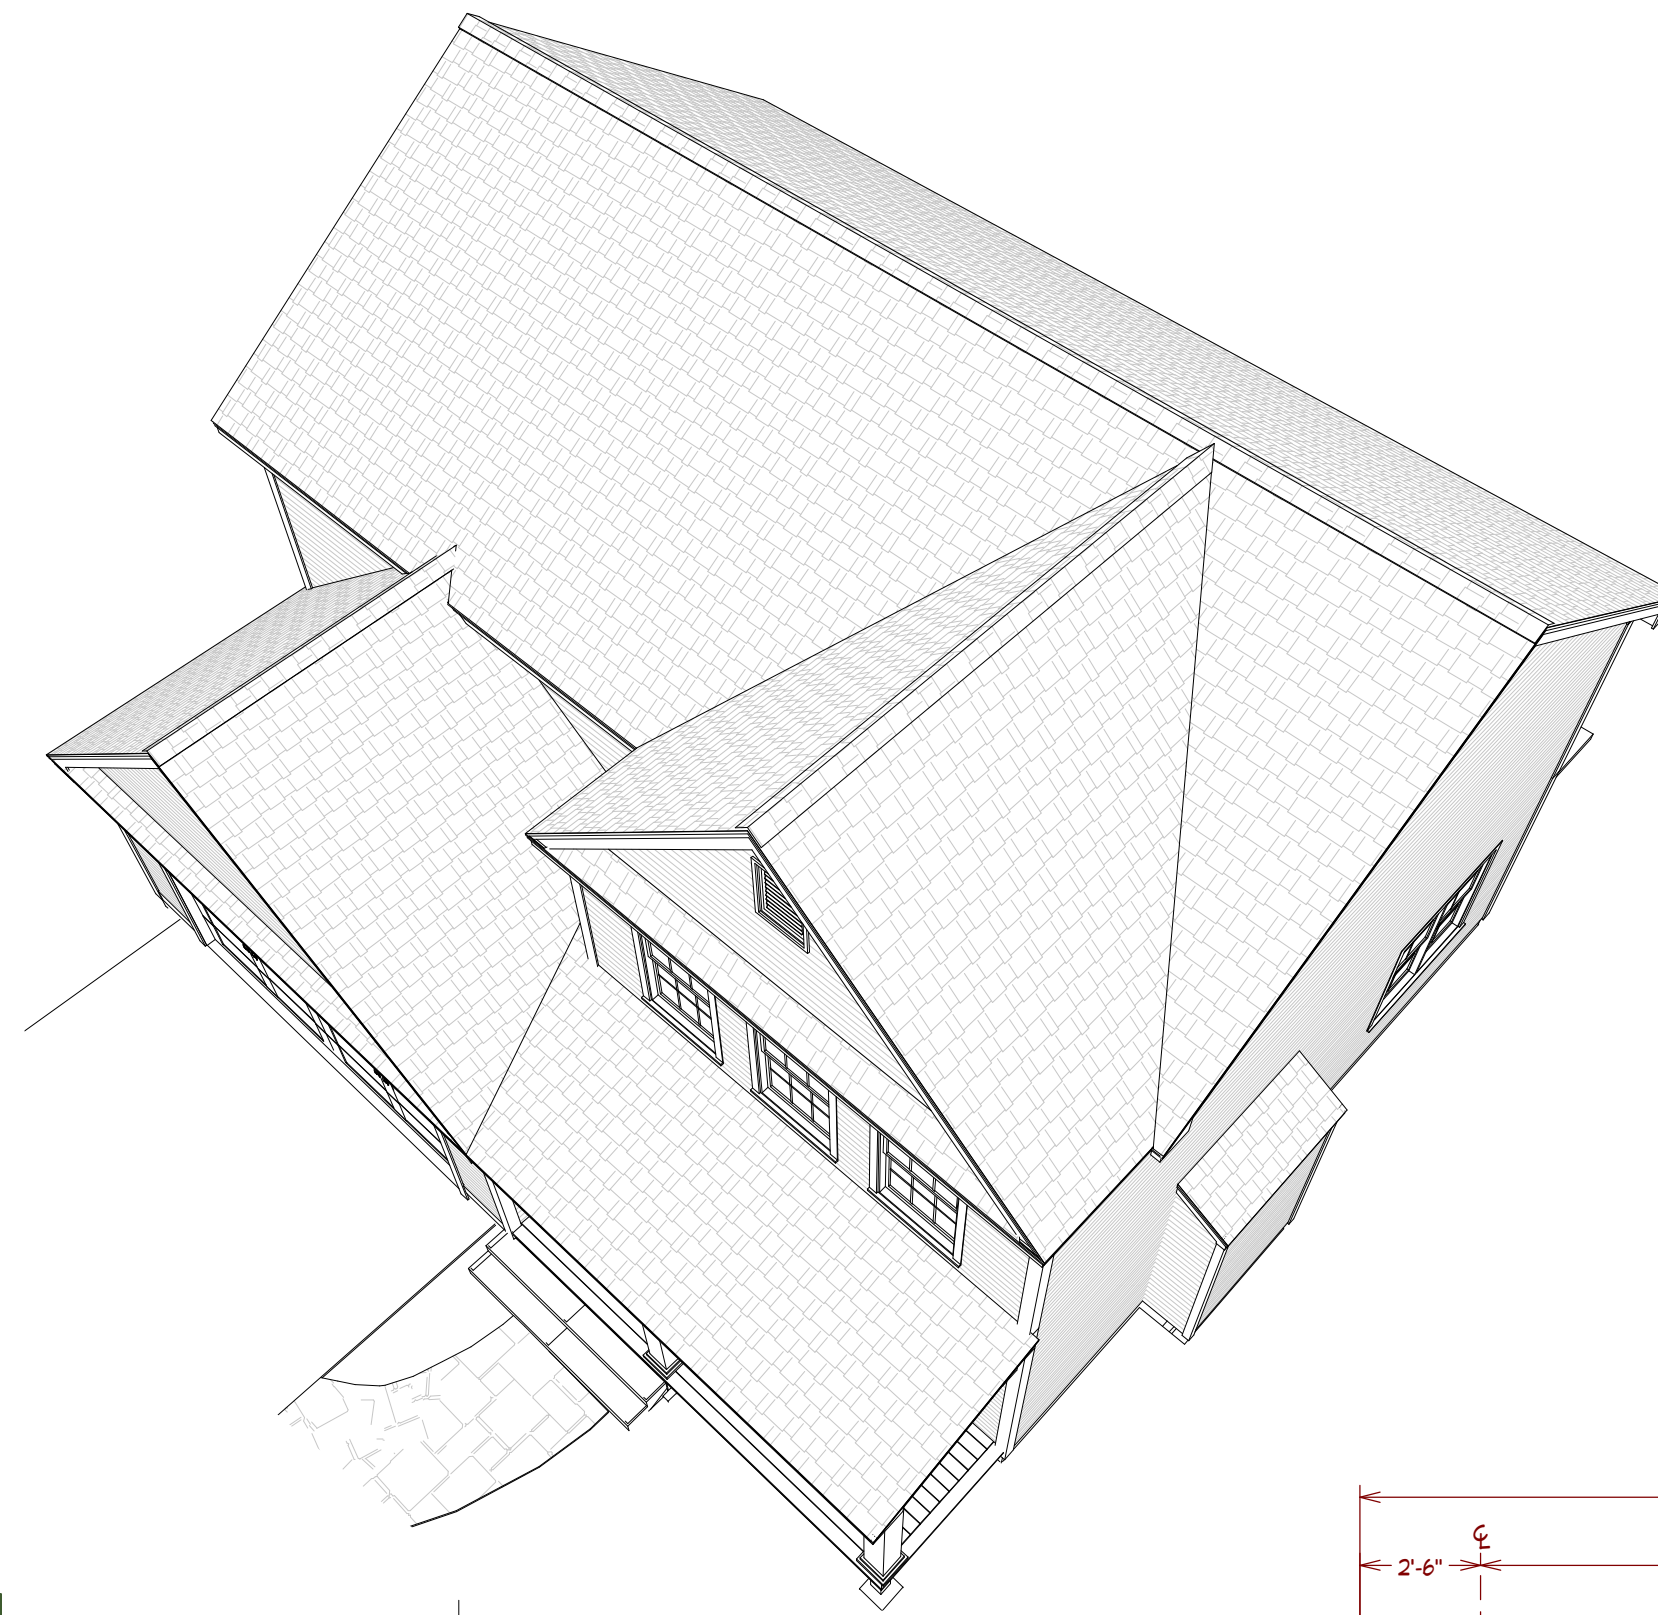


ROOF OVERVIEW

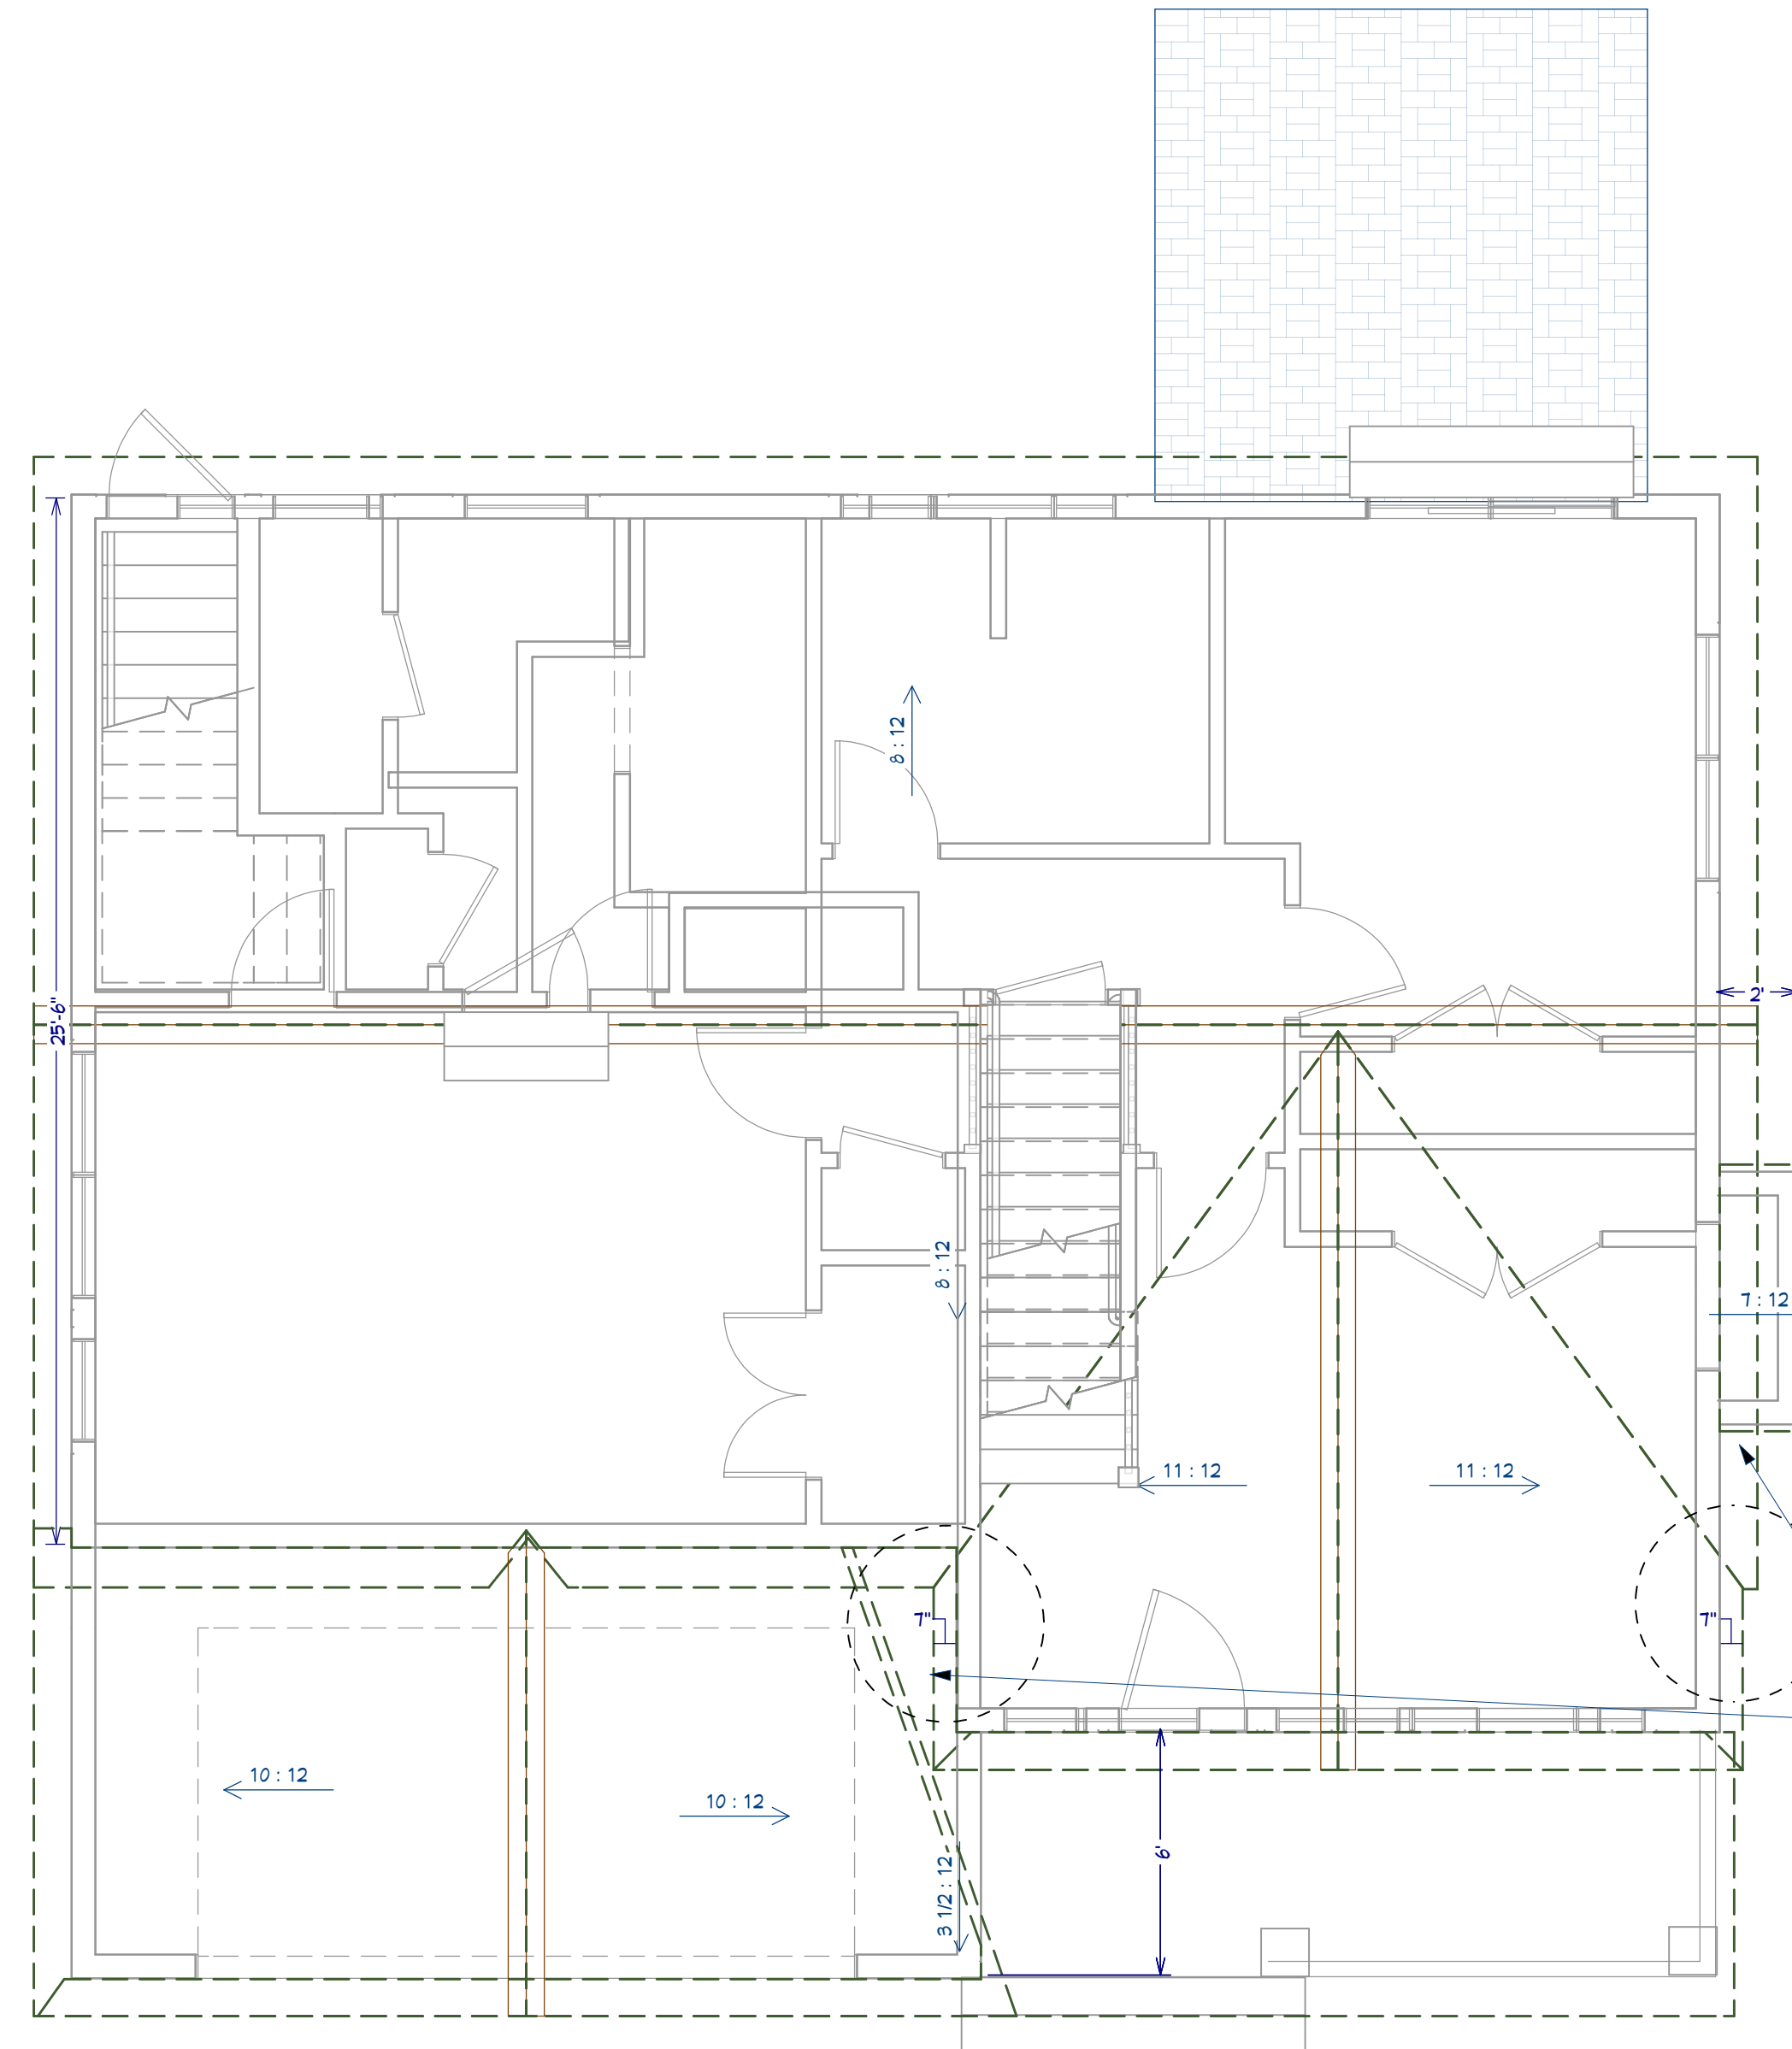

ROOF PLAN  
1/4 in = 1 ft

**N O T E:**  
ALL OVERHANGS 12" EXCEPT  
WHERE NOTED  
FIREPLACE ROOF REDUCED TO 6"  
EAVES & RAKES

**N O T E:**  
ADJUST OVERHANGS HERE TO ALIGN FACIA

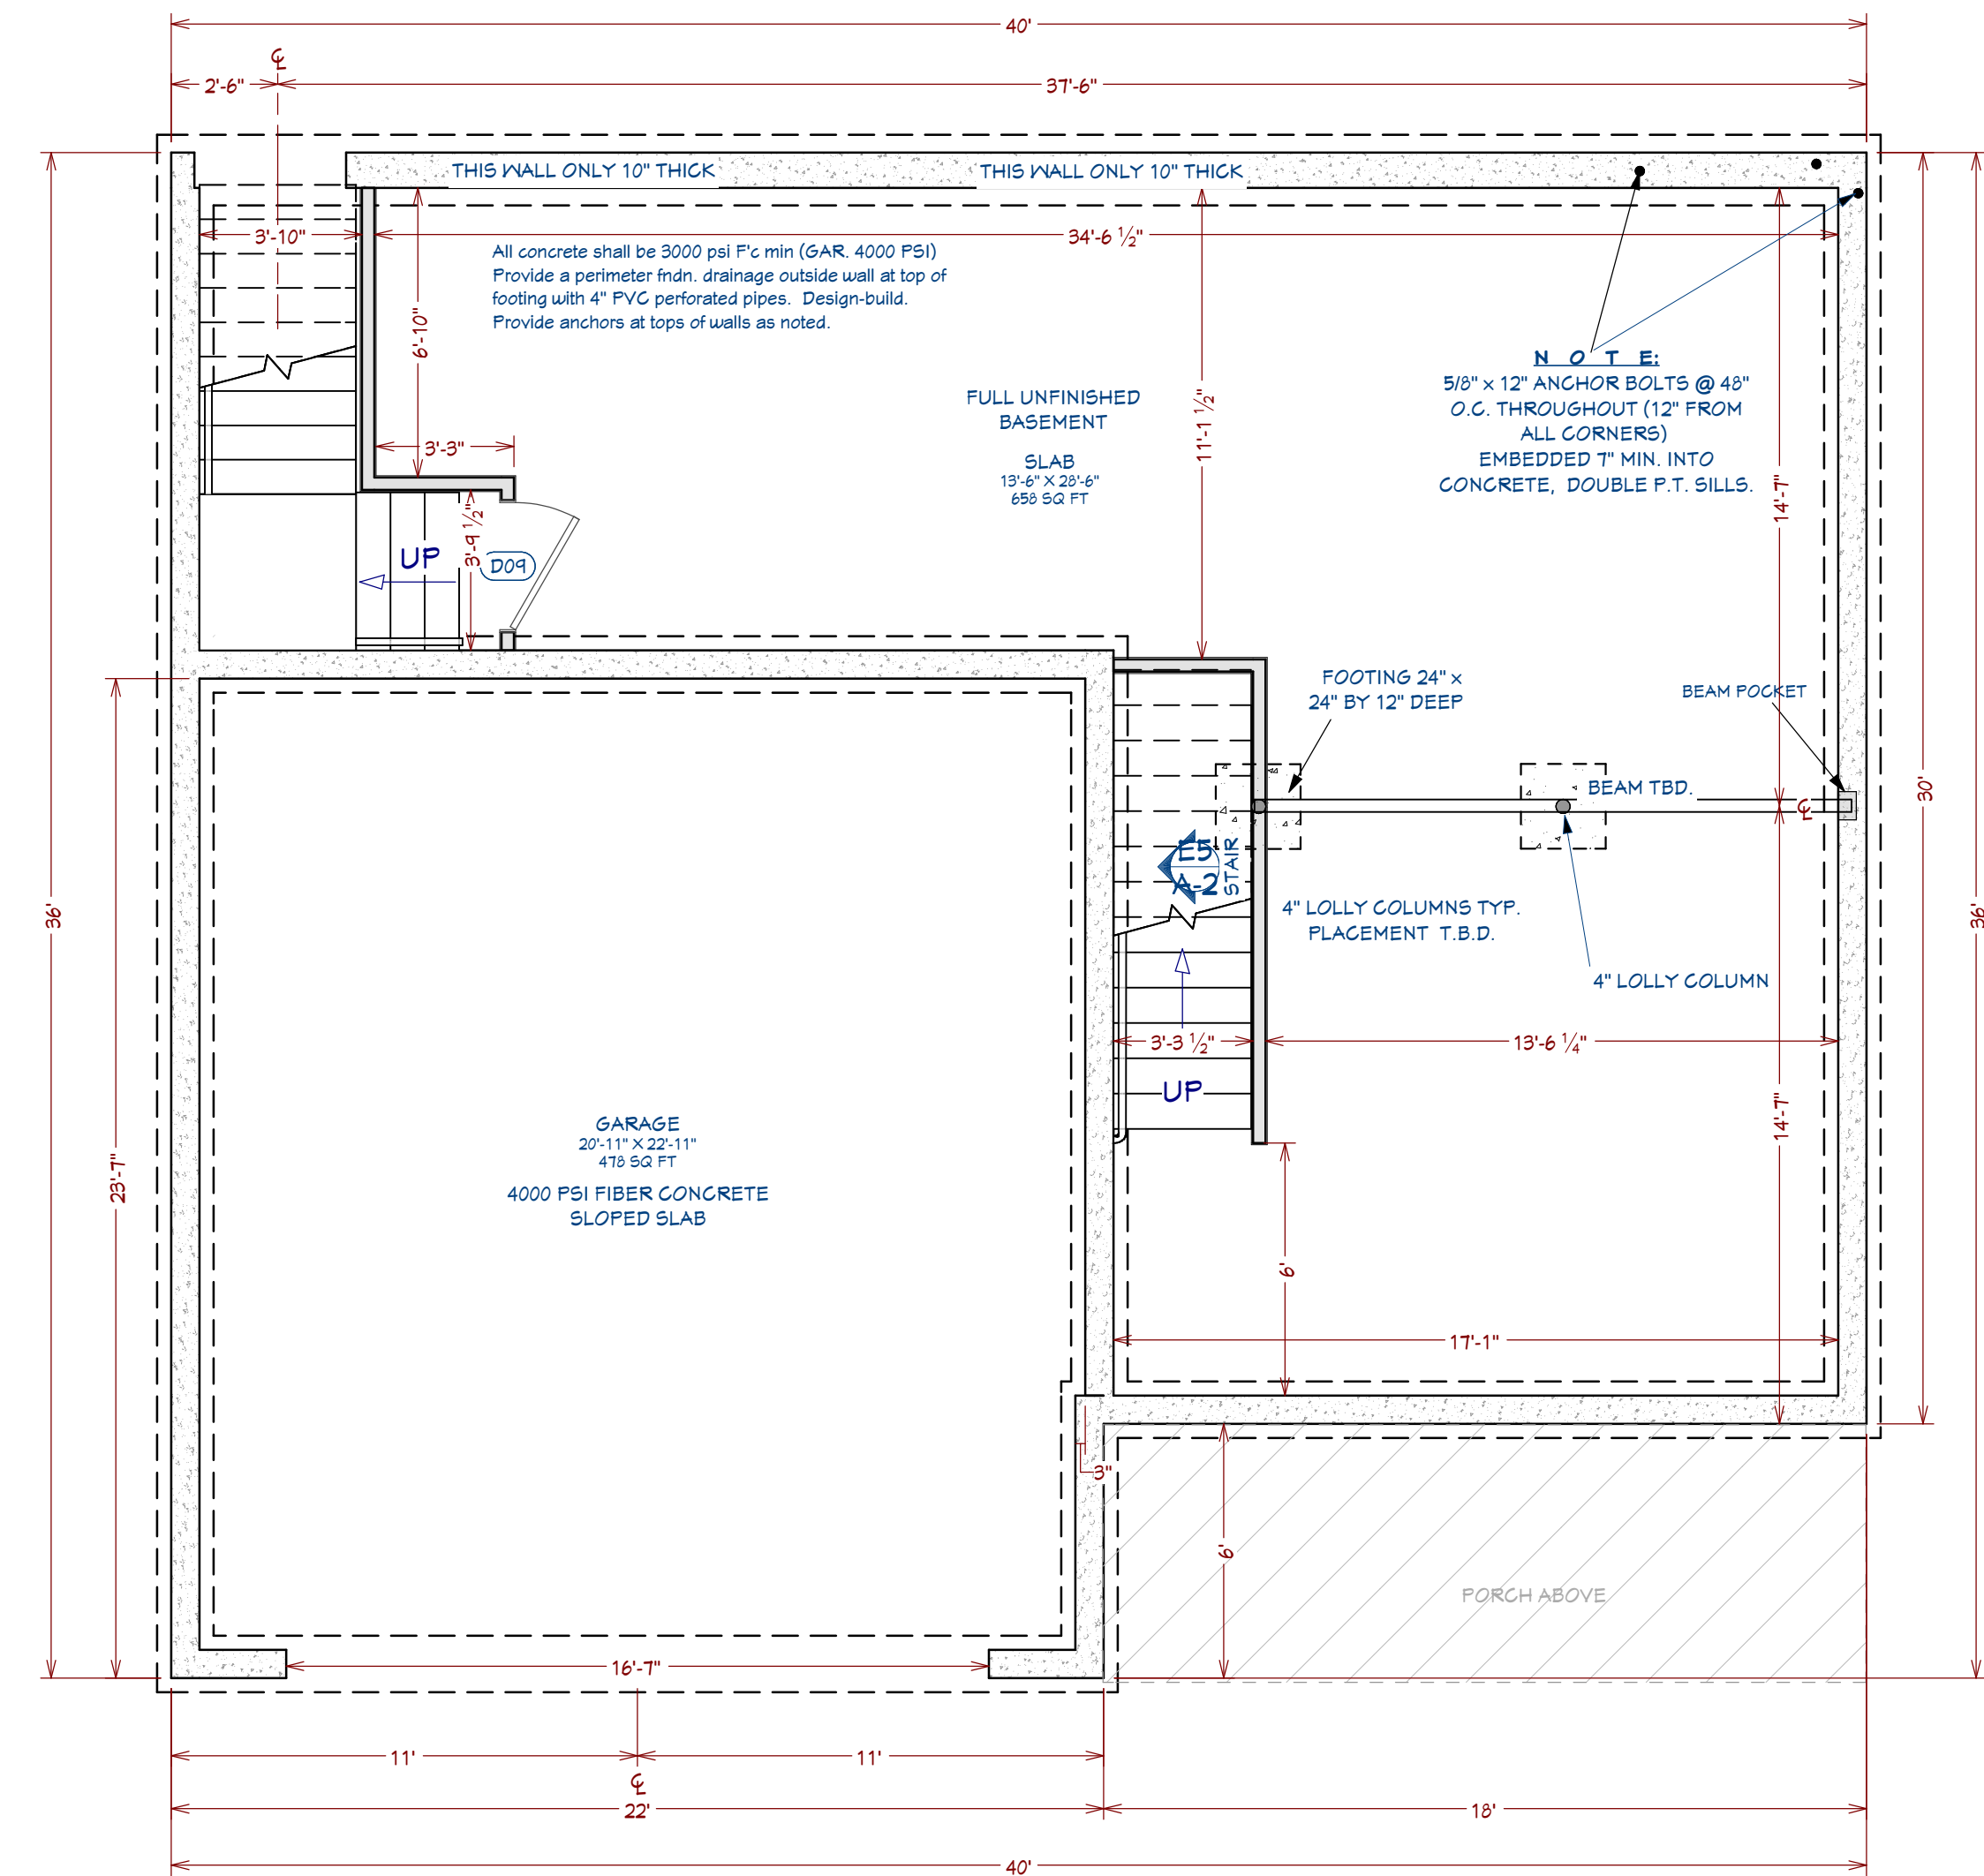

FOUNDATION FLOOR PLAN  
1/4 in = 1 ft

NUMBER	DATE	REVISION BY	DESCRIPTION

NEW HAMPSHIRE DEVELOPMENT GROUP  
COLONIAL 2 PLAN  
CANTERBURY PROJECT  
114 WEST RD  
CANTERBURY, NH



DRAWINGS PROVIDED BY:  
T.F.

DATE:

4/23/2026

SCALE:

1/4" = 1' - 0"

SHEET:

A -3



LEFT ELEVATION  
1/4 in = 1 ft

GENERIC WINDOW SCHEDULE							
NUMBER	LABEL	QTY	FLOOR	SIZE	EGRESS	TEMPERED	DESCRIPTION
W01	1480MU	1	1	1480			MULLED UNIT
W02	2640DH	1	1	2640DH			DOUBLE HUNG
W03	6030MU	1	1	6030			MULLED UNIT
W04	6032MU	1	1	6032			MULLED UNIT
W05	3050DH	3	2	3050DH	YES		DOUBLE HUNG
W06	3050DH	1	1	3050DH			DOUBLE HUNG
W07	2432DH	1	1	2432DH			DOUBLE HUNG
W08	2020FX	1	1	2020FX			FIXED GLASS
W09	6050MU	2	2	6050	YES		MULLED UNIT
W10	2436DH	1	2	2436DH			DOUBLE HUNG
W11	1620LV	1	2	1620LV			LOUVERED
W12	1620LV	3	1	1620LV			LOUVERED
W13	5040FX	1	2	5040FX	YES		FIXED GLASS


GENERIC DOOR SCHEDULE						
NUMBER	LABEL	QTY	FLOOR	SIZE	FIRE	DESCRIPTION
D01	16080	1	1	16080		GARAGE-G12-SQ24
D02	2868	1	1	2868 L IN		HINGED-DOOR P08
D03	2868	1	1	2868 L IN		HINGED-DOOR P08
D04	2868	1	1	2868 R IN		HINGED-DOOR P08
D05	3068	1	1	3068 R EX		EXT. HINGED-DOOR P08
D06	1508	2	2	1508 LK IN		DOUBLE HINGED-DOOR P08
D07	2668	3	2	2668 R IN		HINGED-DOOR P08
D08	3068	1	0	3068 R EX		EXT. HINGED-DOOR P08
D10	3068	1	1	3068 L EX		EXT. HINGED-DOOR P08
D11	3068	1	1	3068 L EX	YES	EXT. HINGED-DOOR P08
D12	2868	3	2	2868 R IN		HINGED-DOOR P08
D13	4068	1	2	4068 LK IN		DOUBLE HINGED-DOOR P08
D14	2868	1	2	2868 L IN		HINGED-DOOR P08
D15	6068	1	1	6068 R EX		EXT. SLIDER-GLASS PANEL



RIGHT ELEVATION  
1/4 in = 1 ft



REAR ELEVATION  
1/4 in = 1 ft

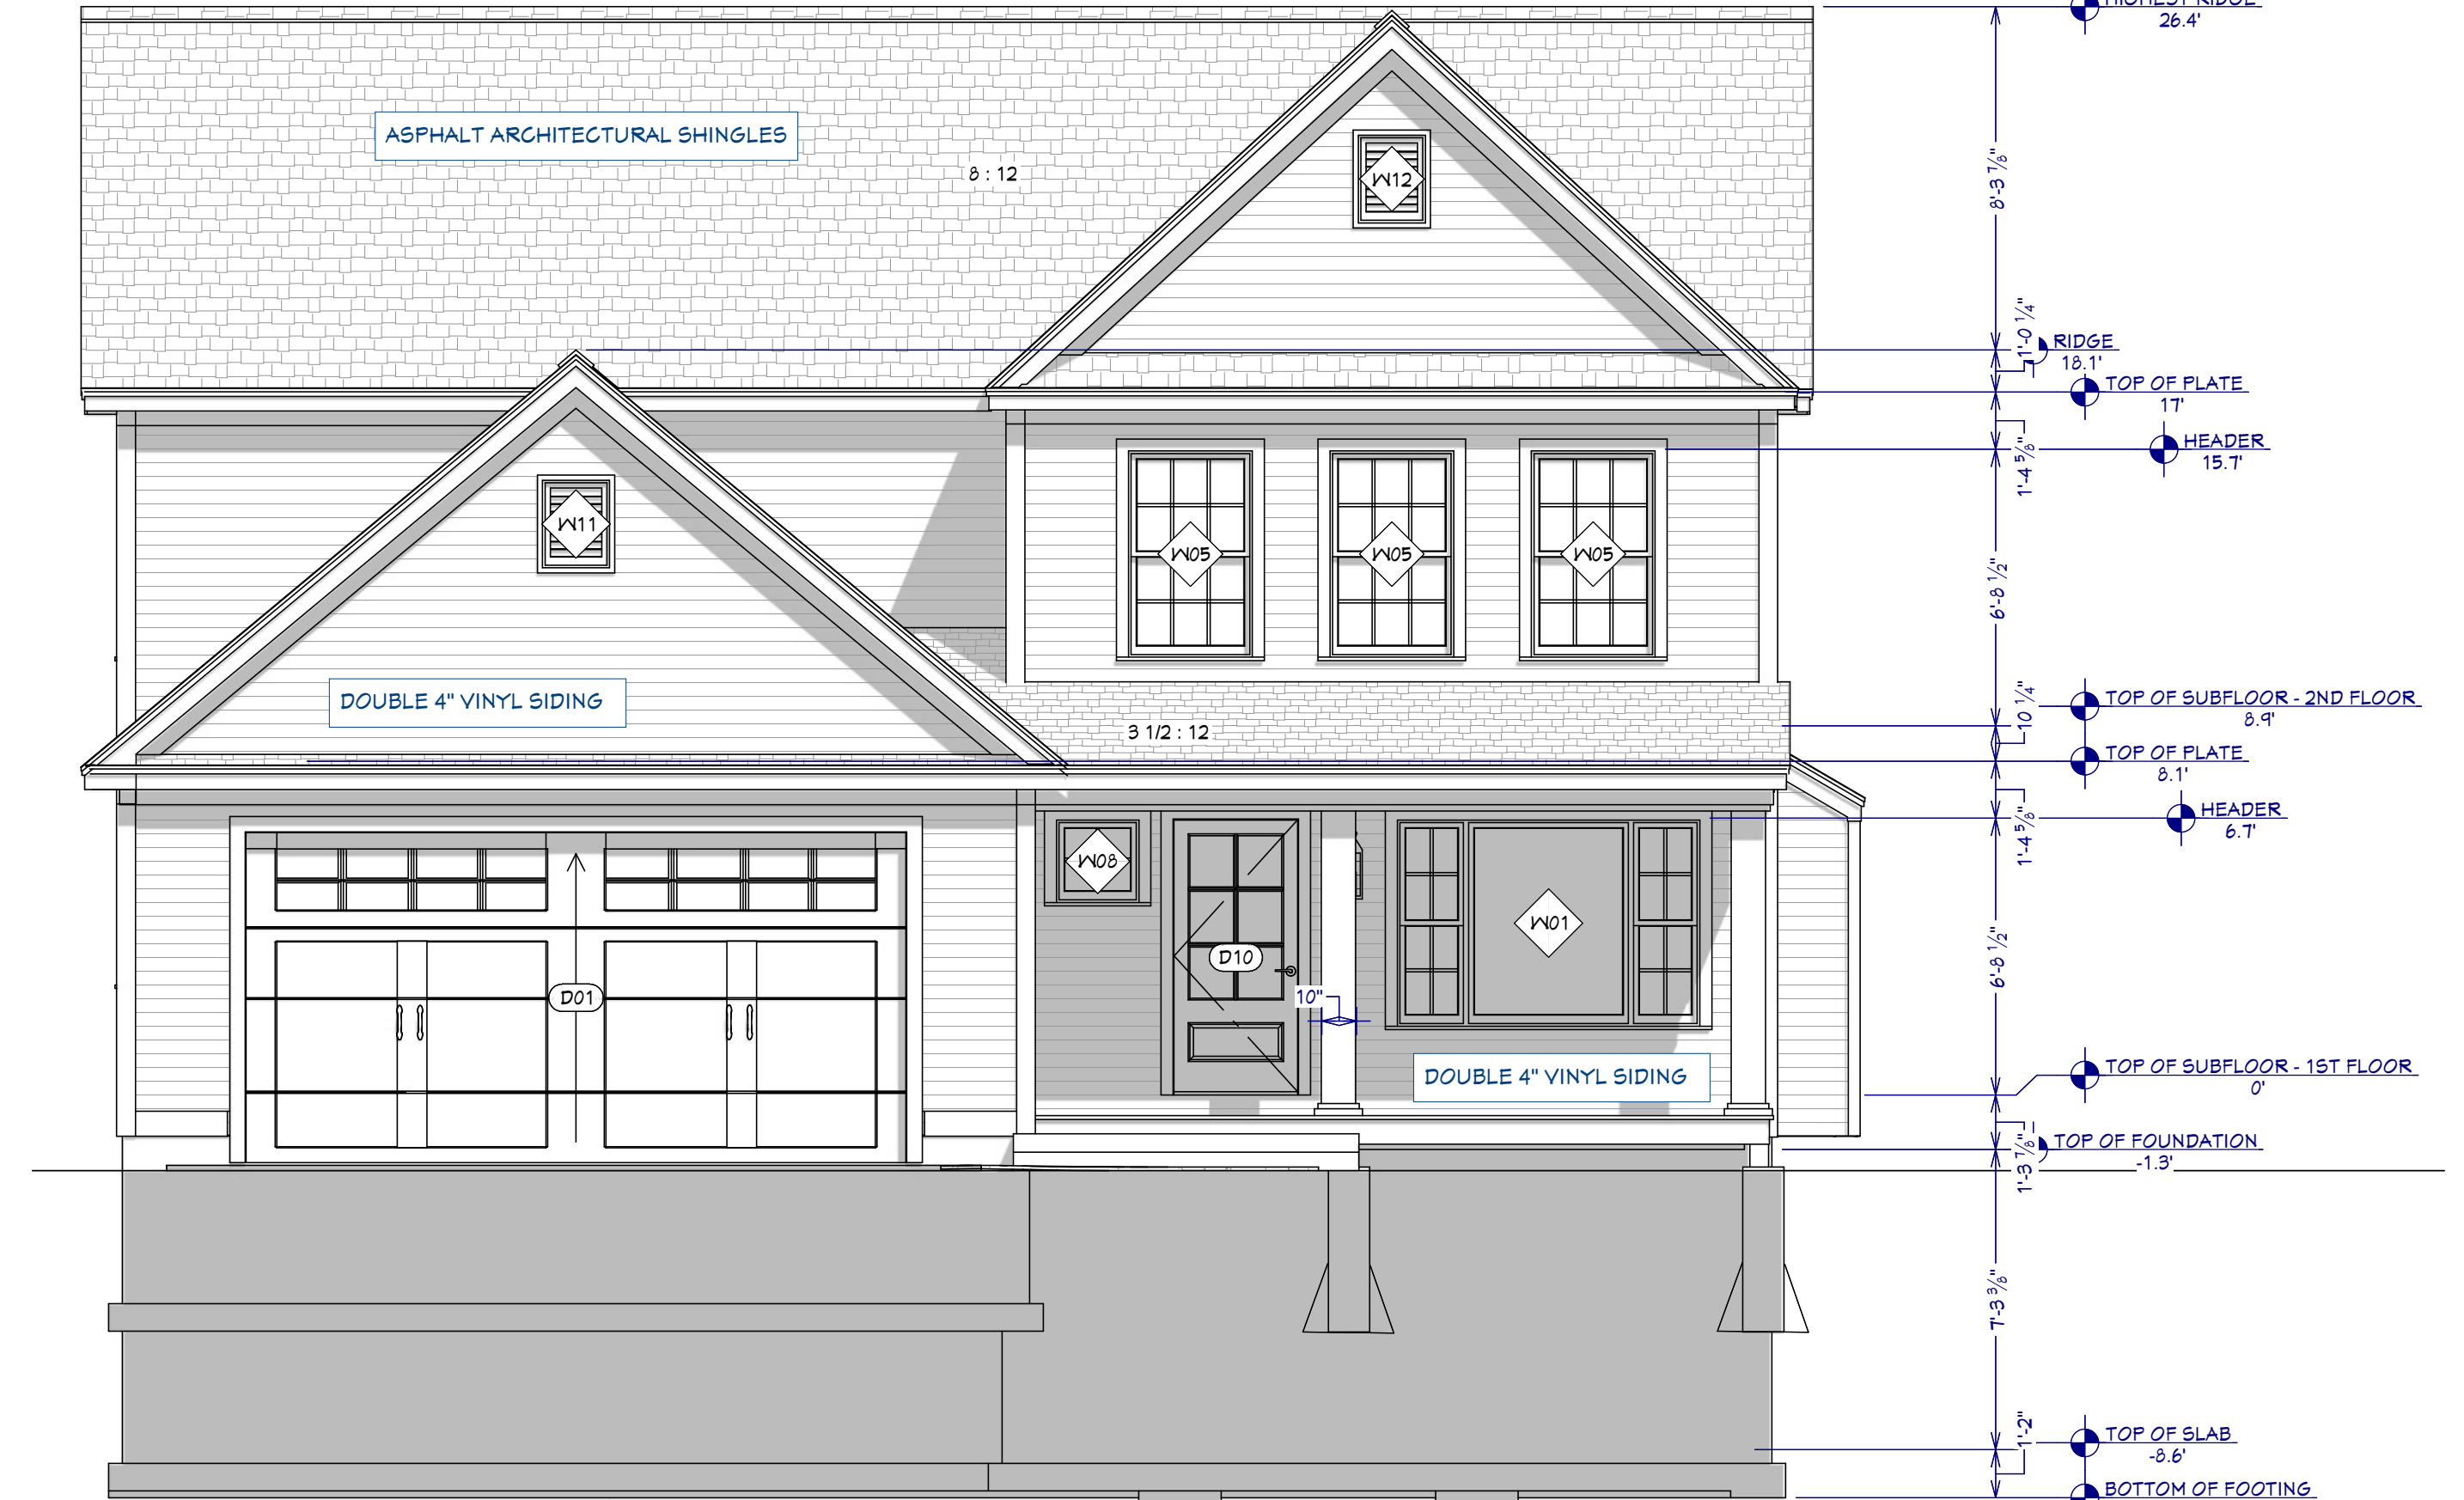

FRONT ELEVATION  
1/4 in = 1 ft

REVISION TABLE		
NUMBER	DATE	REVISION BY / DESCRIPTION

NEW HAMPSHIRE DEVELOPMENT GROUP  
COLONIAL 2 PLAN  
CANTERBURY PROJECT  
114 WEST RD  
CANTERBURY, NH



DRAWINGS PROVIDED BY:  
T.F.

DATE:

4/23/2026


SCALE:

1/4" = 1' - 0"


SHEET:

A - 4




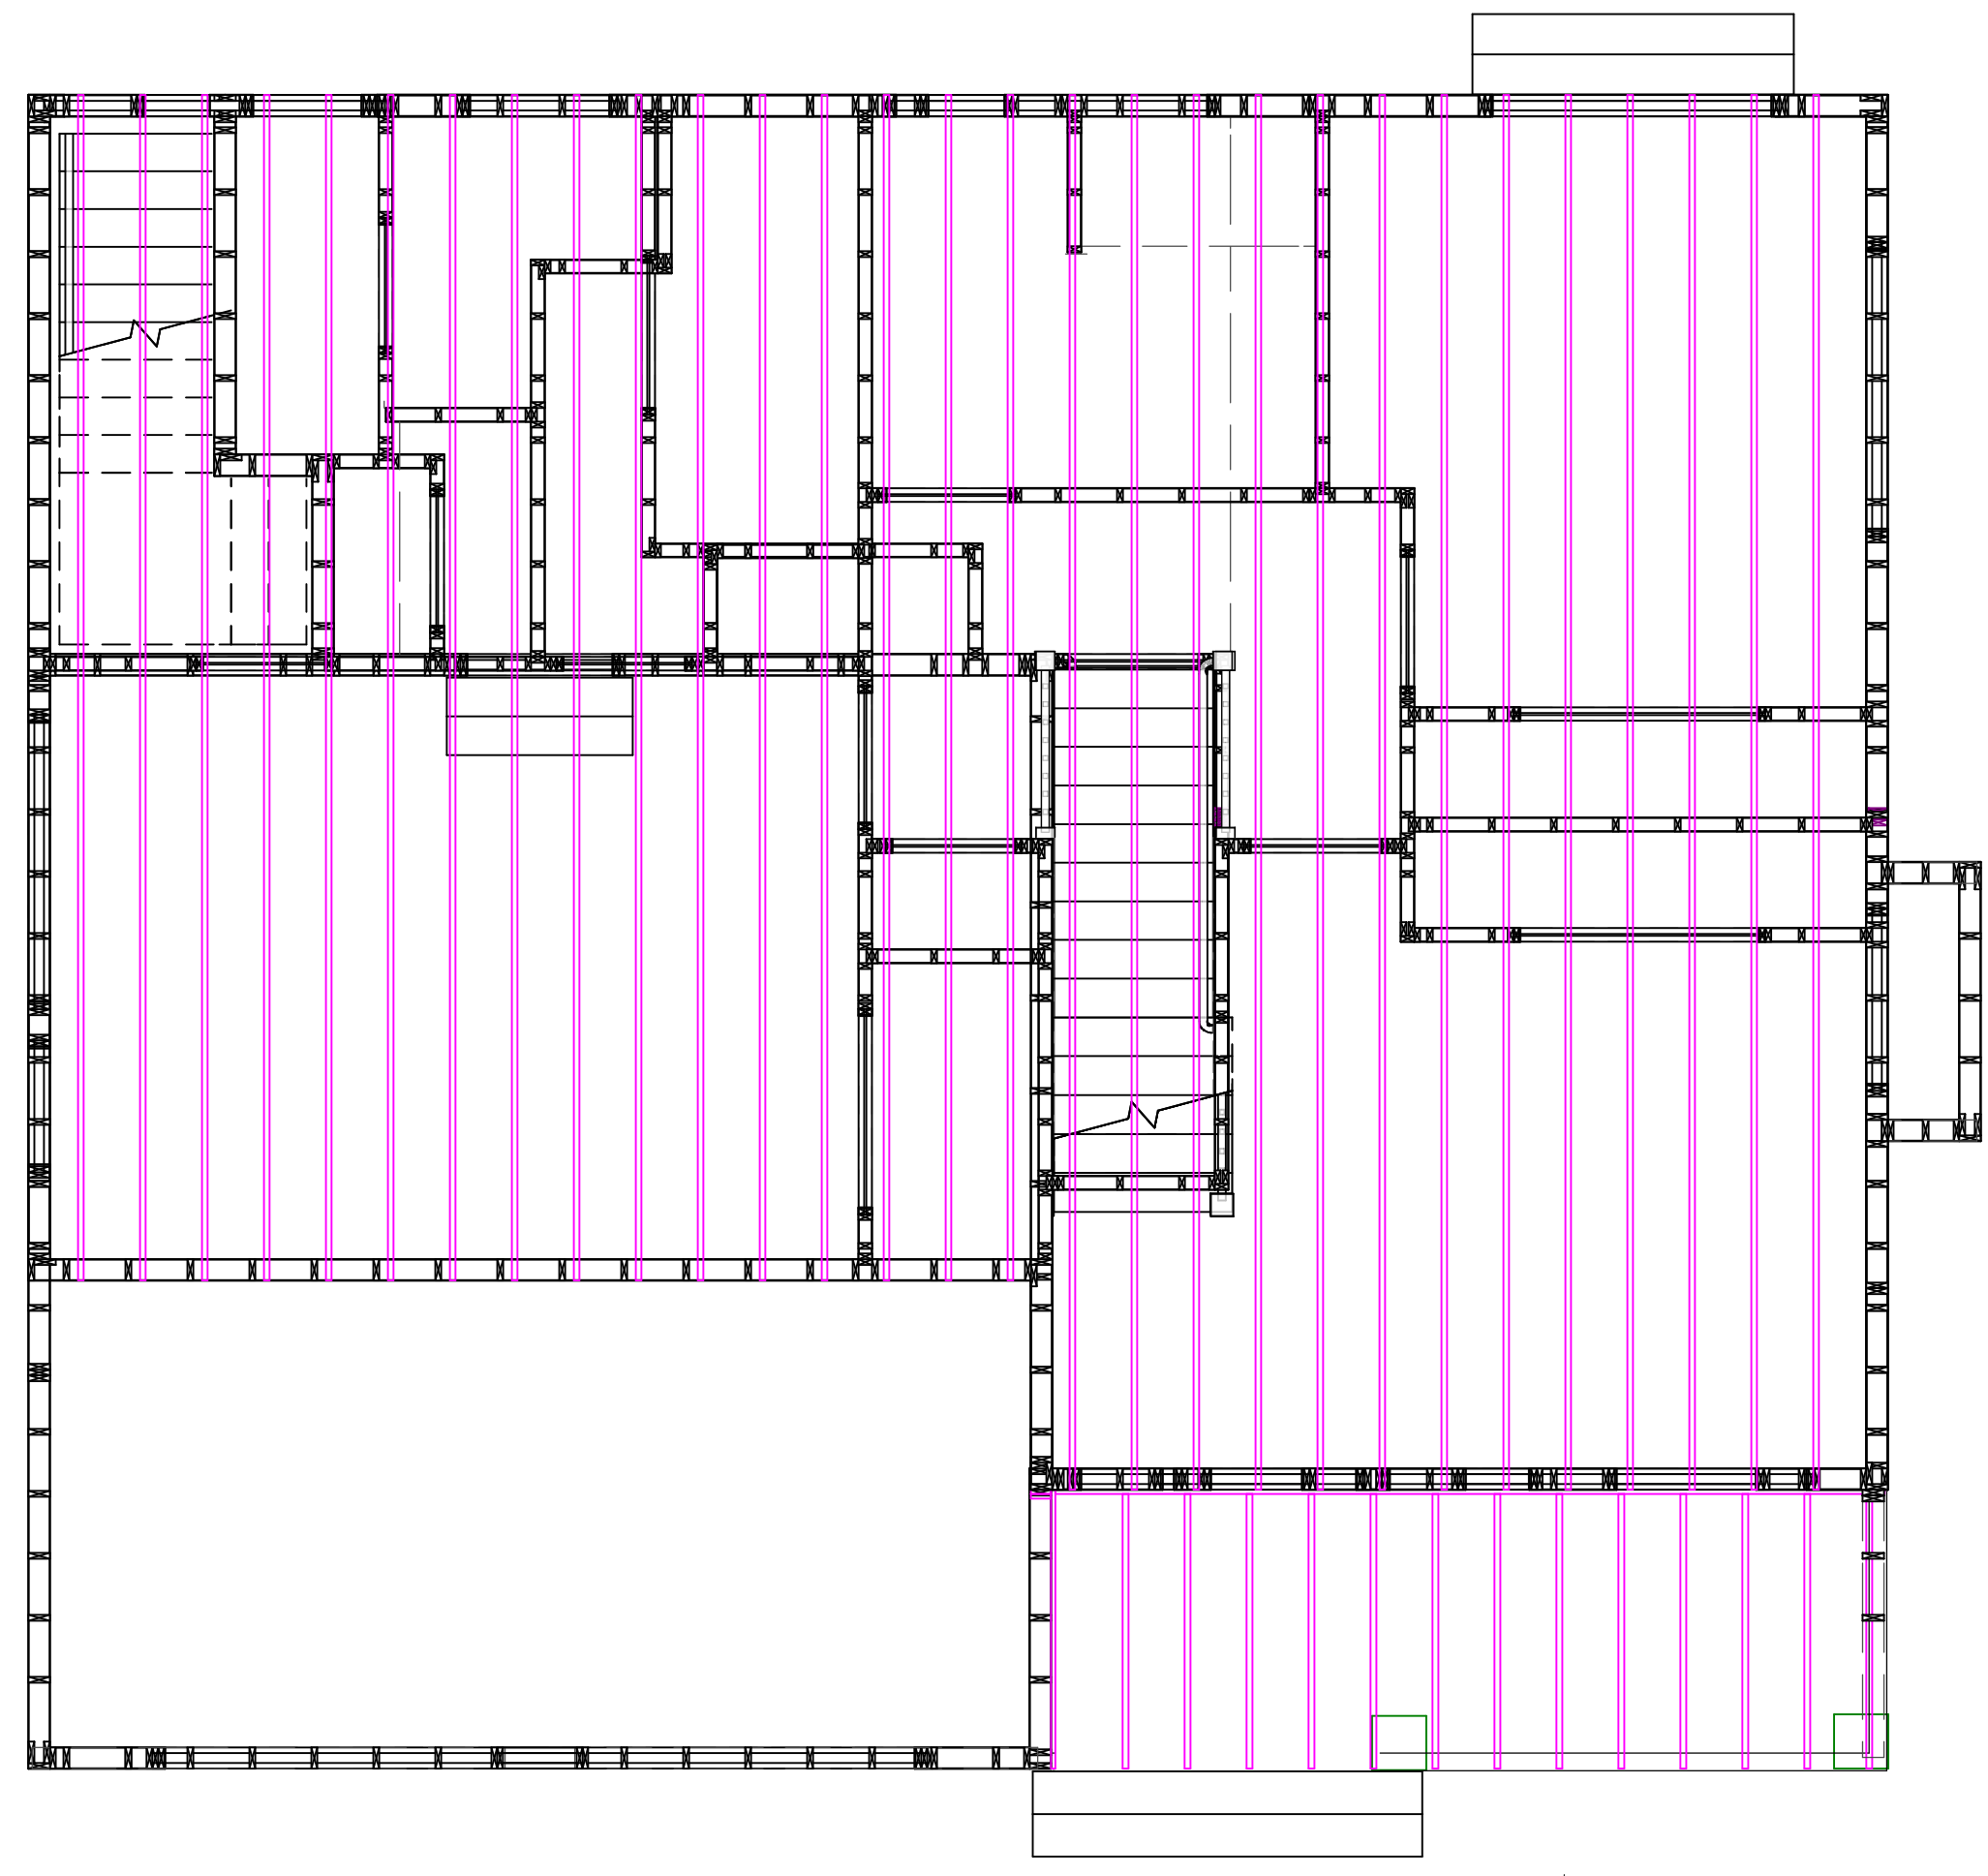


CEILING FRAMING  
1/4 in = 1 ft

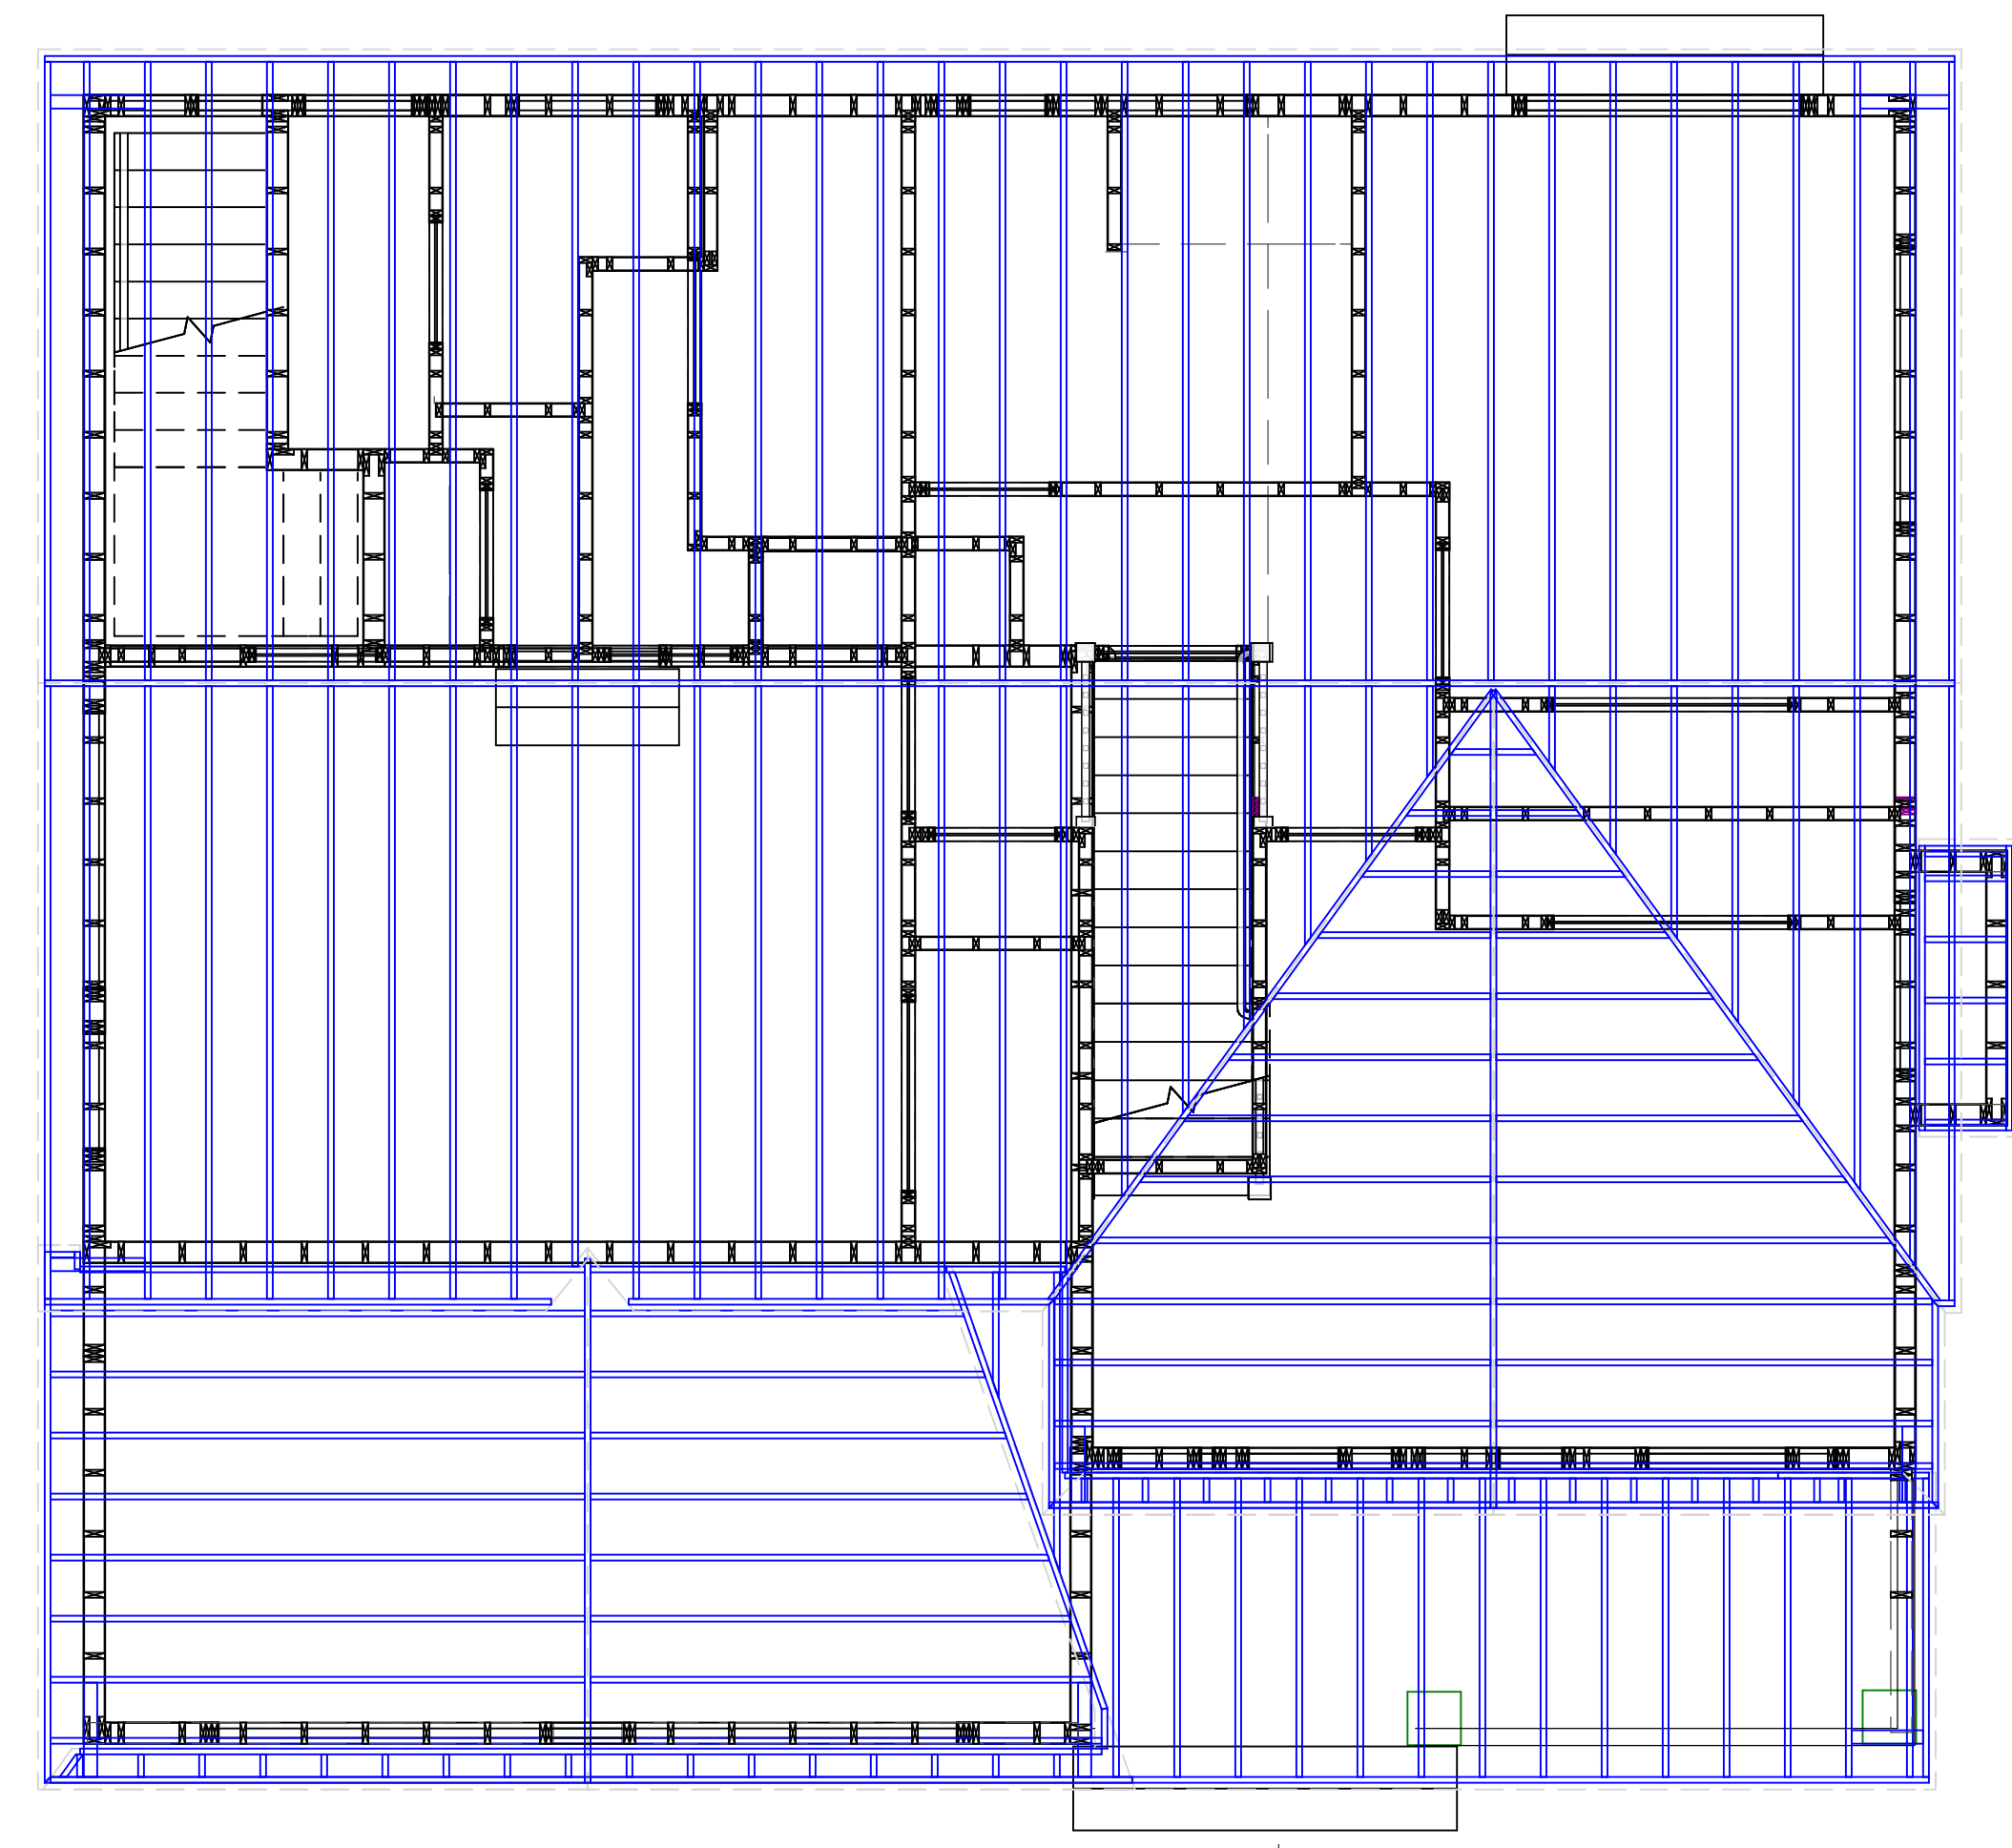

ROOF FRAMING  
1/4 in = 1 ft

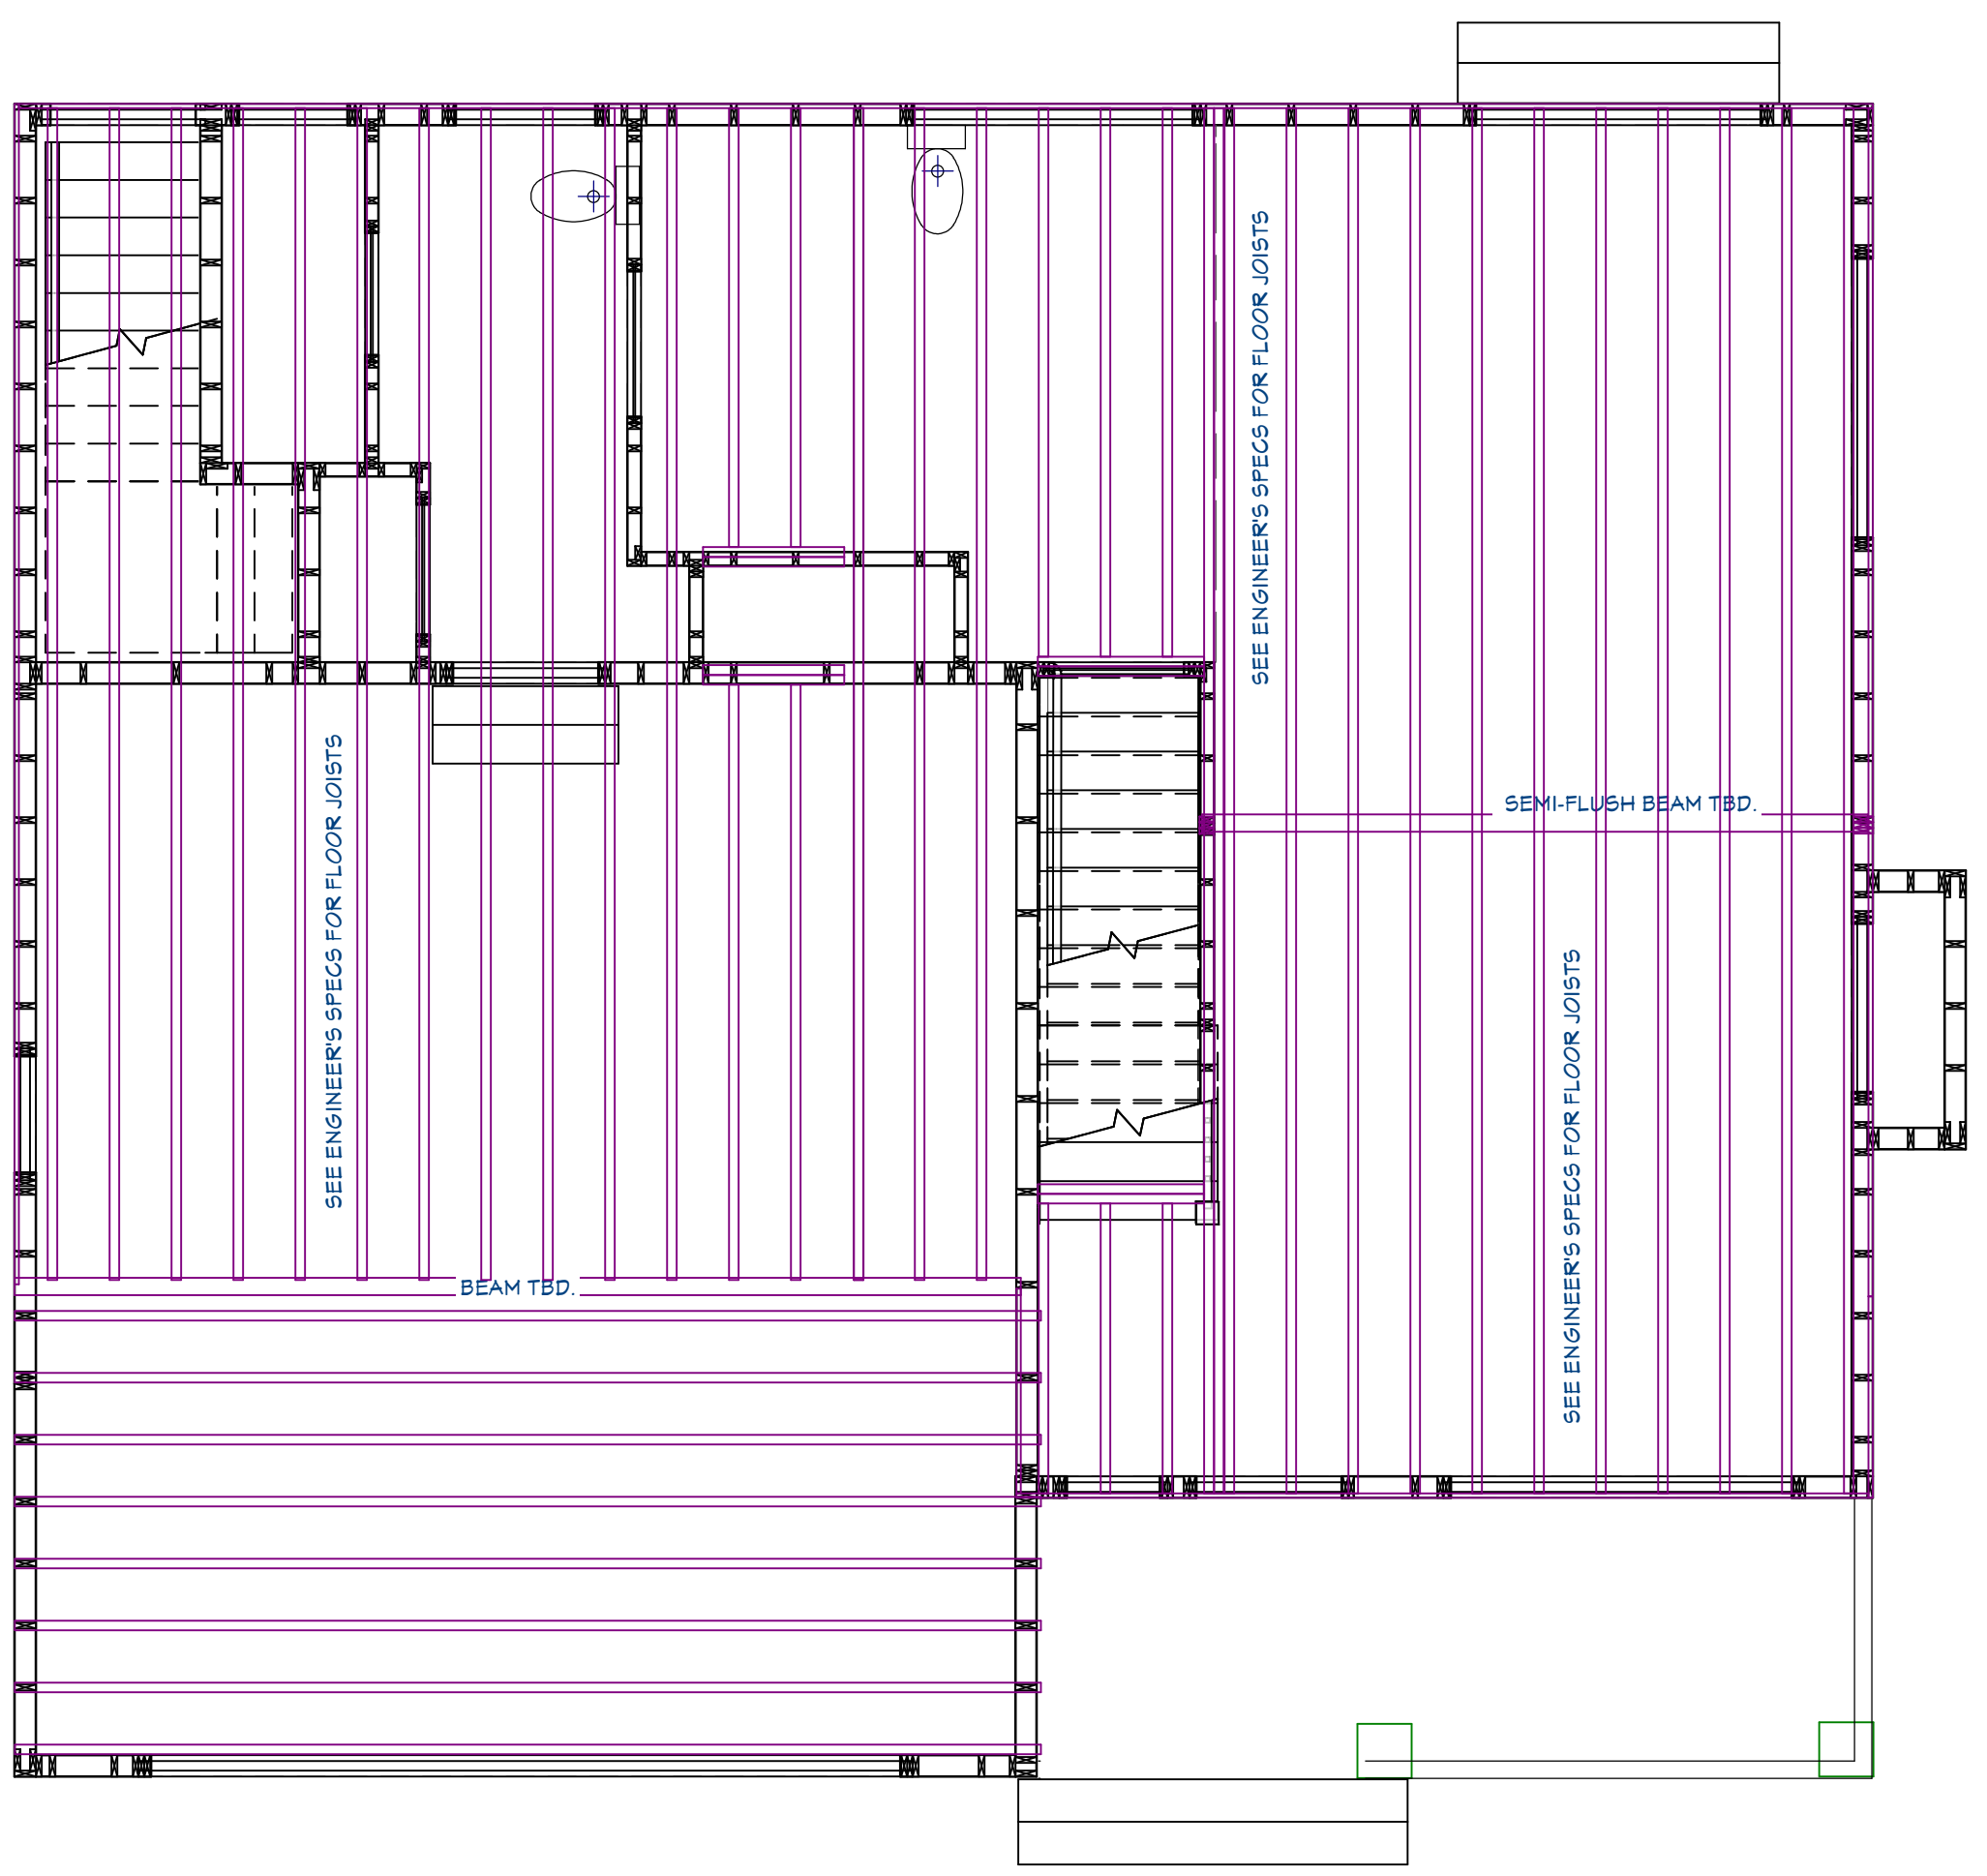

2ND LEVEL FLOOR FRAMING  
1/4 in = 1 ft

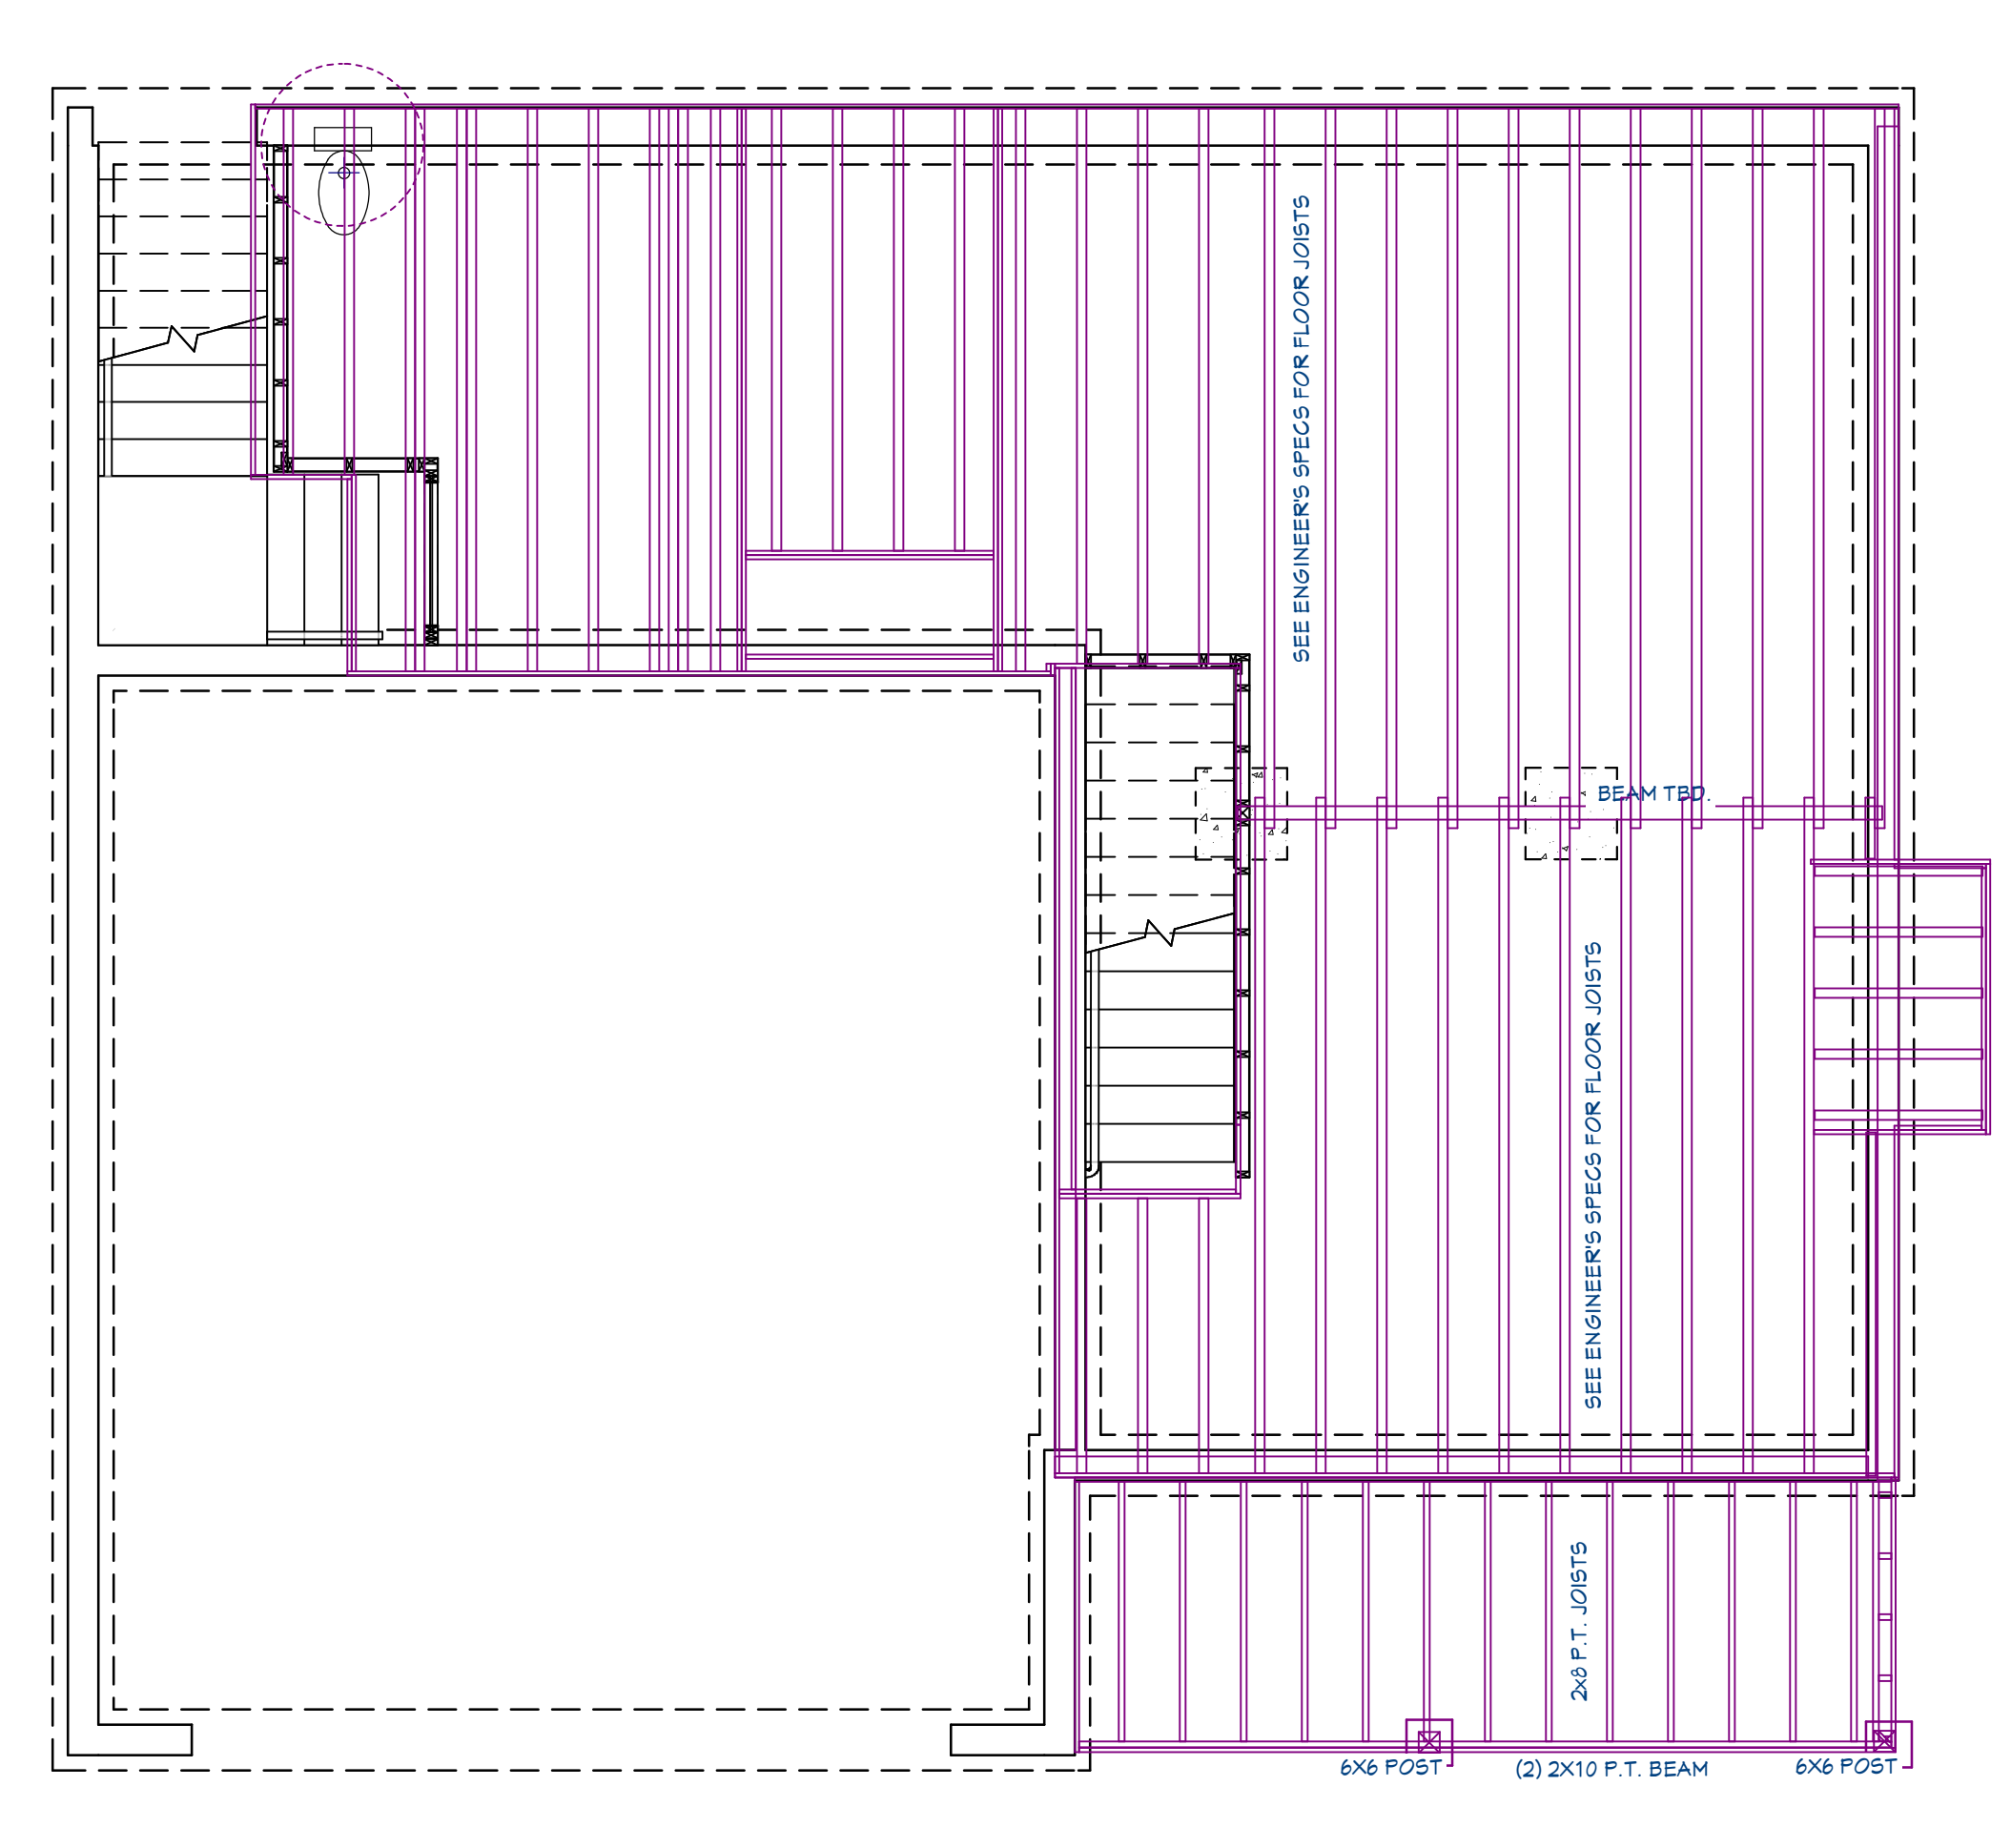

MAIN LEVEL FLOOR FRAMING  
1/4 in = 1 ft

REVISION TABLE	NUMBER	DATE	REVISED BY	DESCRIPTION

NEW HAMPSHIRE DEVELOPMENT GROUP  
COLONIAL 2 PLAN  
CANTERBURY PROJECT  
114 WEST RD  
CANTERBURY, NH



DRAWINGS PROVIDED BY:  
T.F.

DATE:  
4/23/2026

SCALE:  
1/4" = 1' - 0"

SHEET:  
**A - 6**