




REAR LEFT



FRONT LEFT



NEW HAMPSHIRE DEVELOPMENT GROUP
 FARMHOUSE PLAN
 CANTERBURY PROJECT
 114 WEST RD
 CANTERBURY, NH

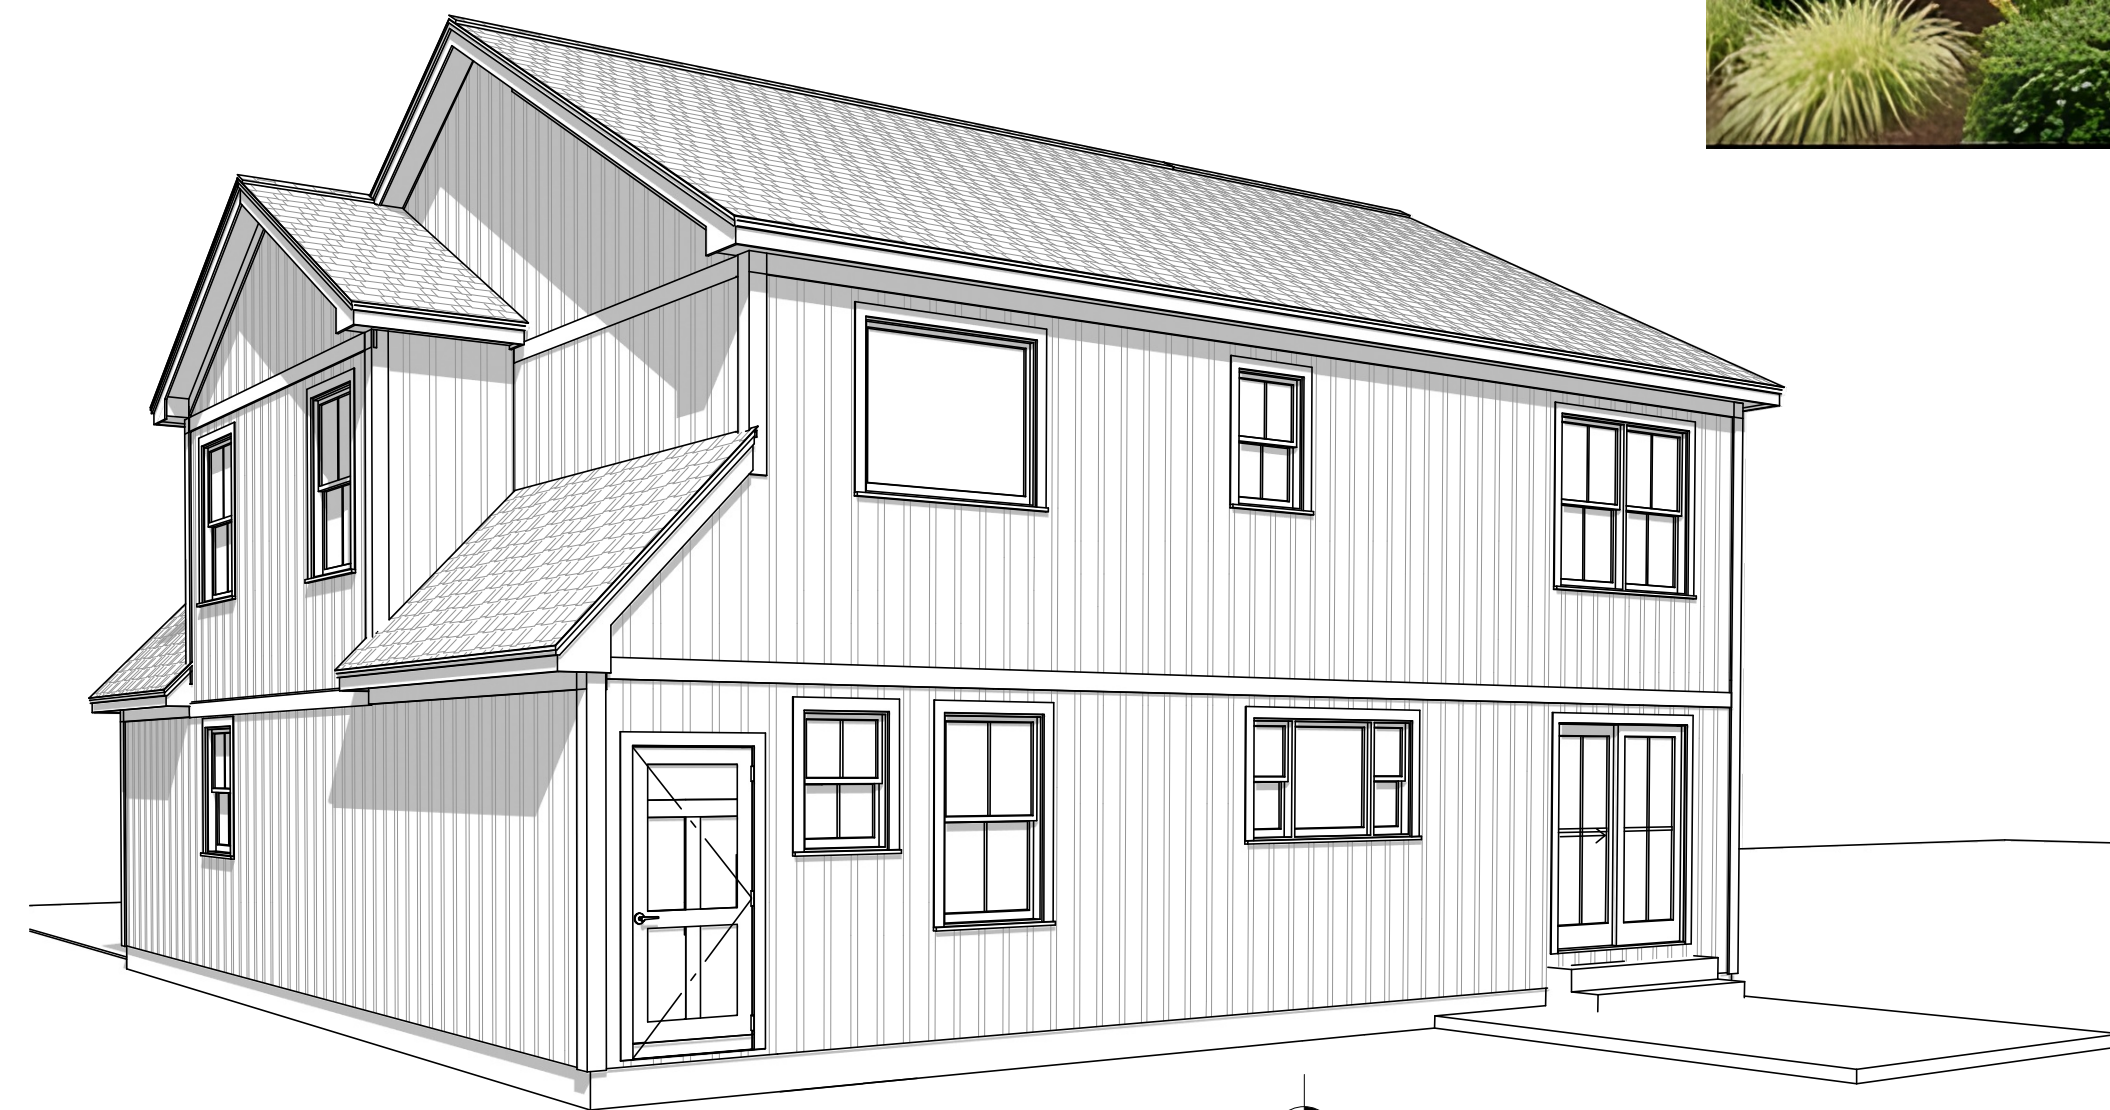

REAR RIGHT



FRONT RIGHT

CONTENTS	
LABEL	TITLE
A-1	COVER
A-2	1ST & 2ND LEVEL FLOOR PLANS, STAIR
A-3	SEC. TYPICAL WALL SECTION
A-3	FOUNDATION FLOOR PLAN, ROOF PLAN
A-4	ELEVATIONS
A-5	2ND FLOOR OVERLAY, KITCHEN OVERVIEW
A-6	FRAMING

REVISION TABLE	NUMBER	DATE	REVISED BY	DESCRIPTION

NEW HAMPSHIRE DEVELOPMENT GROUP
 FARMHOUSE PLAN
 CANTERBURY PROJECT
 114 WEST RD
 CANTERBURY, NH



DRAWINGS PROVIDED BY:
 T.F.

DATE:

3/9/2026

SCALE:

1/4" = 1' - 0"

SHEET:

A - 1


GENERIC WINDOW SCHEDULE							
NUMBER	LABEL	QTY	FLOOR	SIZE	EGRESS	TEMPERED	DESCRIPTION
W01	T650MU	1	1	T650			MULLED UNIT
W02	2640DH	1	1	2640DH			DOUBLE HUNG
W03	6050MU	1	1	6050			MULLED UNIT
W04	3050DH	2	2	3050DH	YES		DOUBLE HUNG
W05	3050DH	1	2	3050DH			DOUBLE HUNG
W06	3050DH	1	1	3050DH			DOUBLE HUNG
W07	2436DH	1	1	2436DH			DOUBLE HUNG
W08	2020FX	1	1	2020FX			FIXED GLASS
W09	6032MU	1	1	6032			MULLED UNIT
W10	2436DH	1	2	2436DH			DOUBLE HUNG
W11	6050MU	2	2	6050	YES		MULLED UNIT
W13	5040FX	1	2	5040FX	YES	YES	FIXED GLASS

GENERIC DOOR SCHEDULE						
NUMBER	LABEL	QTY	FLOOR	SIZE	FIRE	DESCRIPTION
D01	16080	1	1	16080		GARAGE-C12-SQ24
D02	2668	1	1	2668 R IN		HINGED-DOOR F03
D03	2668	1	1	2668 R IN		HINGED-DOOR F03
D04	2668	1	1	2668 L IN		HINGED-DOOR F03
D05	3068	1	1	3068 L EX		EXT. HINGED-DOOR F03
D06	5068	2	2	5068 L/R IN		DOUBLE HINGED-DOOR F03
D07	2668	3	2	2668 R IN		HINGED-DOOR F03
D08	2668	1	2	2668 L IN		HINGED-DOOR F03
D09	3068	1	0	3068 L EX		EXT. HINGED-DOOR F03
D10	3068	1	1	3068 R EX		EXT. HINGED-506 SASH
D11	3068	1	1	3068 R EX	YES	EXT. HINGED-DOOR F03
D13	2668	3	2	2668 L IN		HINGED-DOOR F03
D15	6068	1	1	6068 L EX		EXT. SLIDER-GLASS PANEL


CABINET SCHEDULE							
NUMBER	LABEL	QTY	FLOOR	WIDTH	DEPTH	HEIGHT	DESCRIPTION
C01	W2136	3	1	21"	12"	36"	WALL CABINET
C02	LCB36R	1	1	36"	36"	36"	CORNER BASE CABINET
C03	U52490	1	1	4 1/2"	24"	40"	END PANEL
C04	U242140R	1	2	24"	21"	40"	UTILITY CABINET
C05	W3036	2	1	30"	12"	36"	WALL CABINET
C06	B2112	1	1	21"	12"	36"	BASE CABINET
C07	SB3321	1	1	33"	21"	36"	BASE CABINET
C08	SB3621	4	2	36"	21"	36"	BASE CABINET
C09	SB36	1	1	36"	24"	36"	BASE CABINET
C10	B24R	1	1	24"	24"	36"	BASE CABINET
C11	B33	2	1	33"	24"	36"	BASE CABINET
C12	U22490	1	1	1 1/2"	24"	40"	END PANEL
C13	B21	1	1	21"	24"	36"	BASE CABINET
C14	B15R	1	1	15"	24"	36"	BASE CABINET
C15	W331824	1	1	33"	24"	18"	WALL CABINET
C16	B30	1	1	30"	24"	36"	BASE CABINET




STAIR
1/4 in = 1 ft

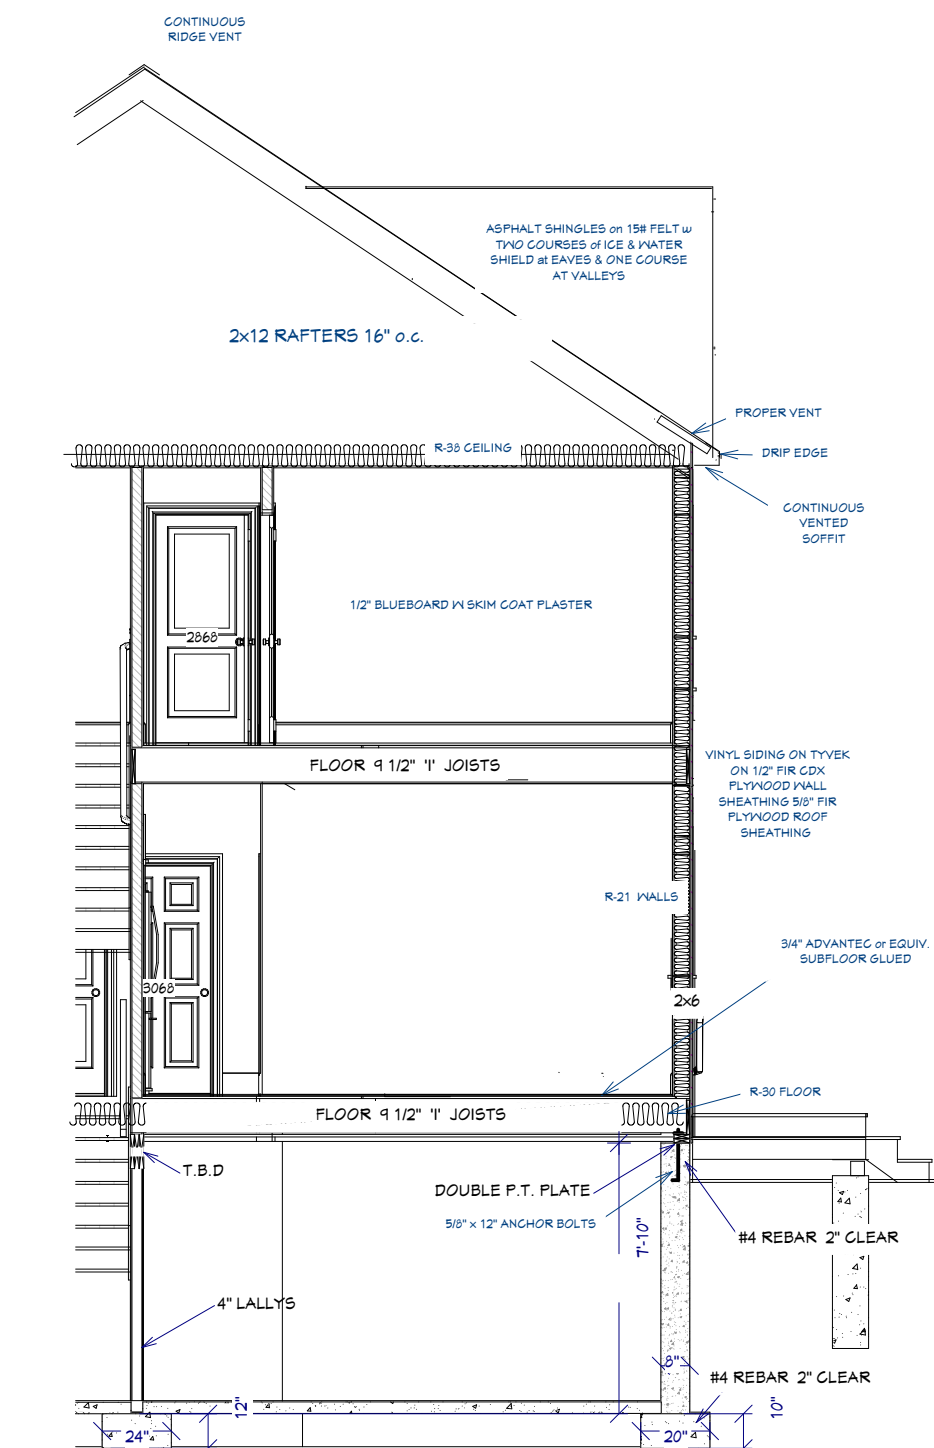

TYPICAL WALL SECTION N.T.S.

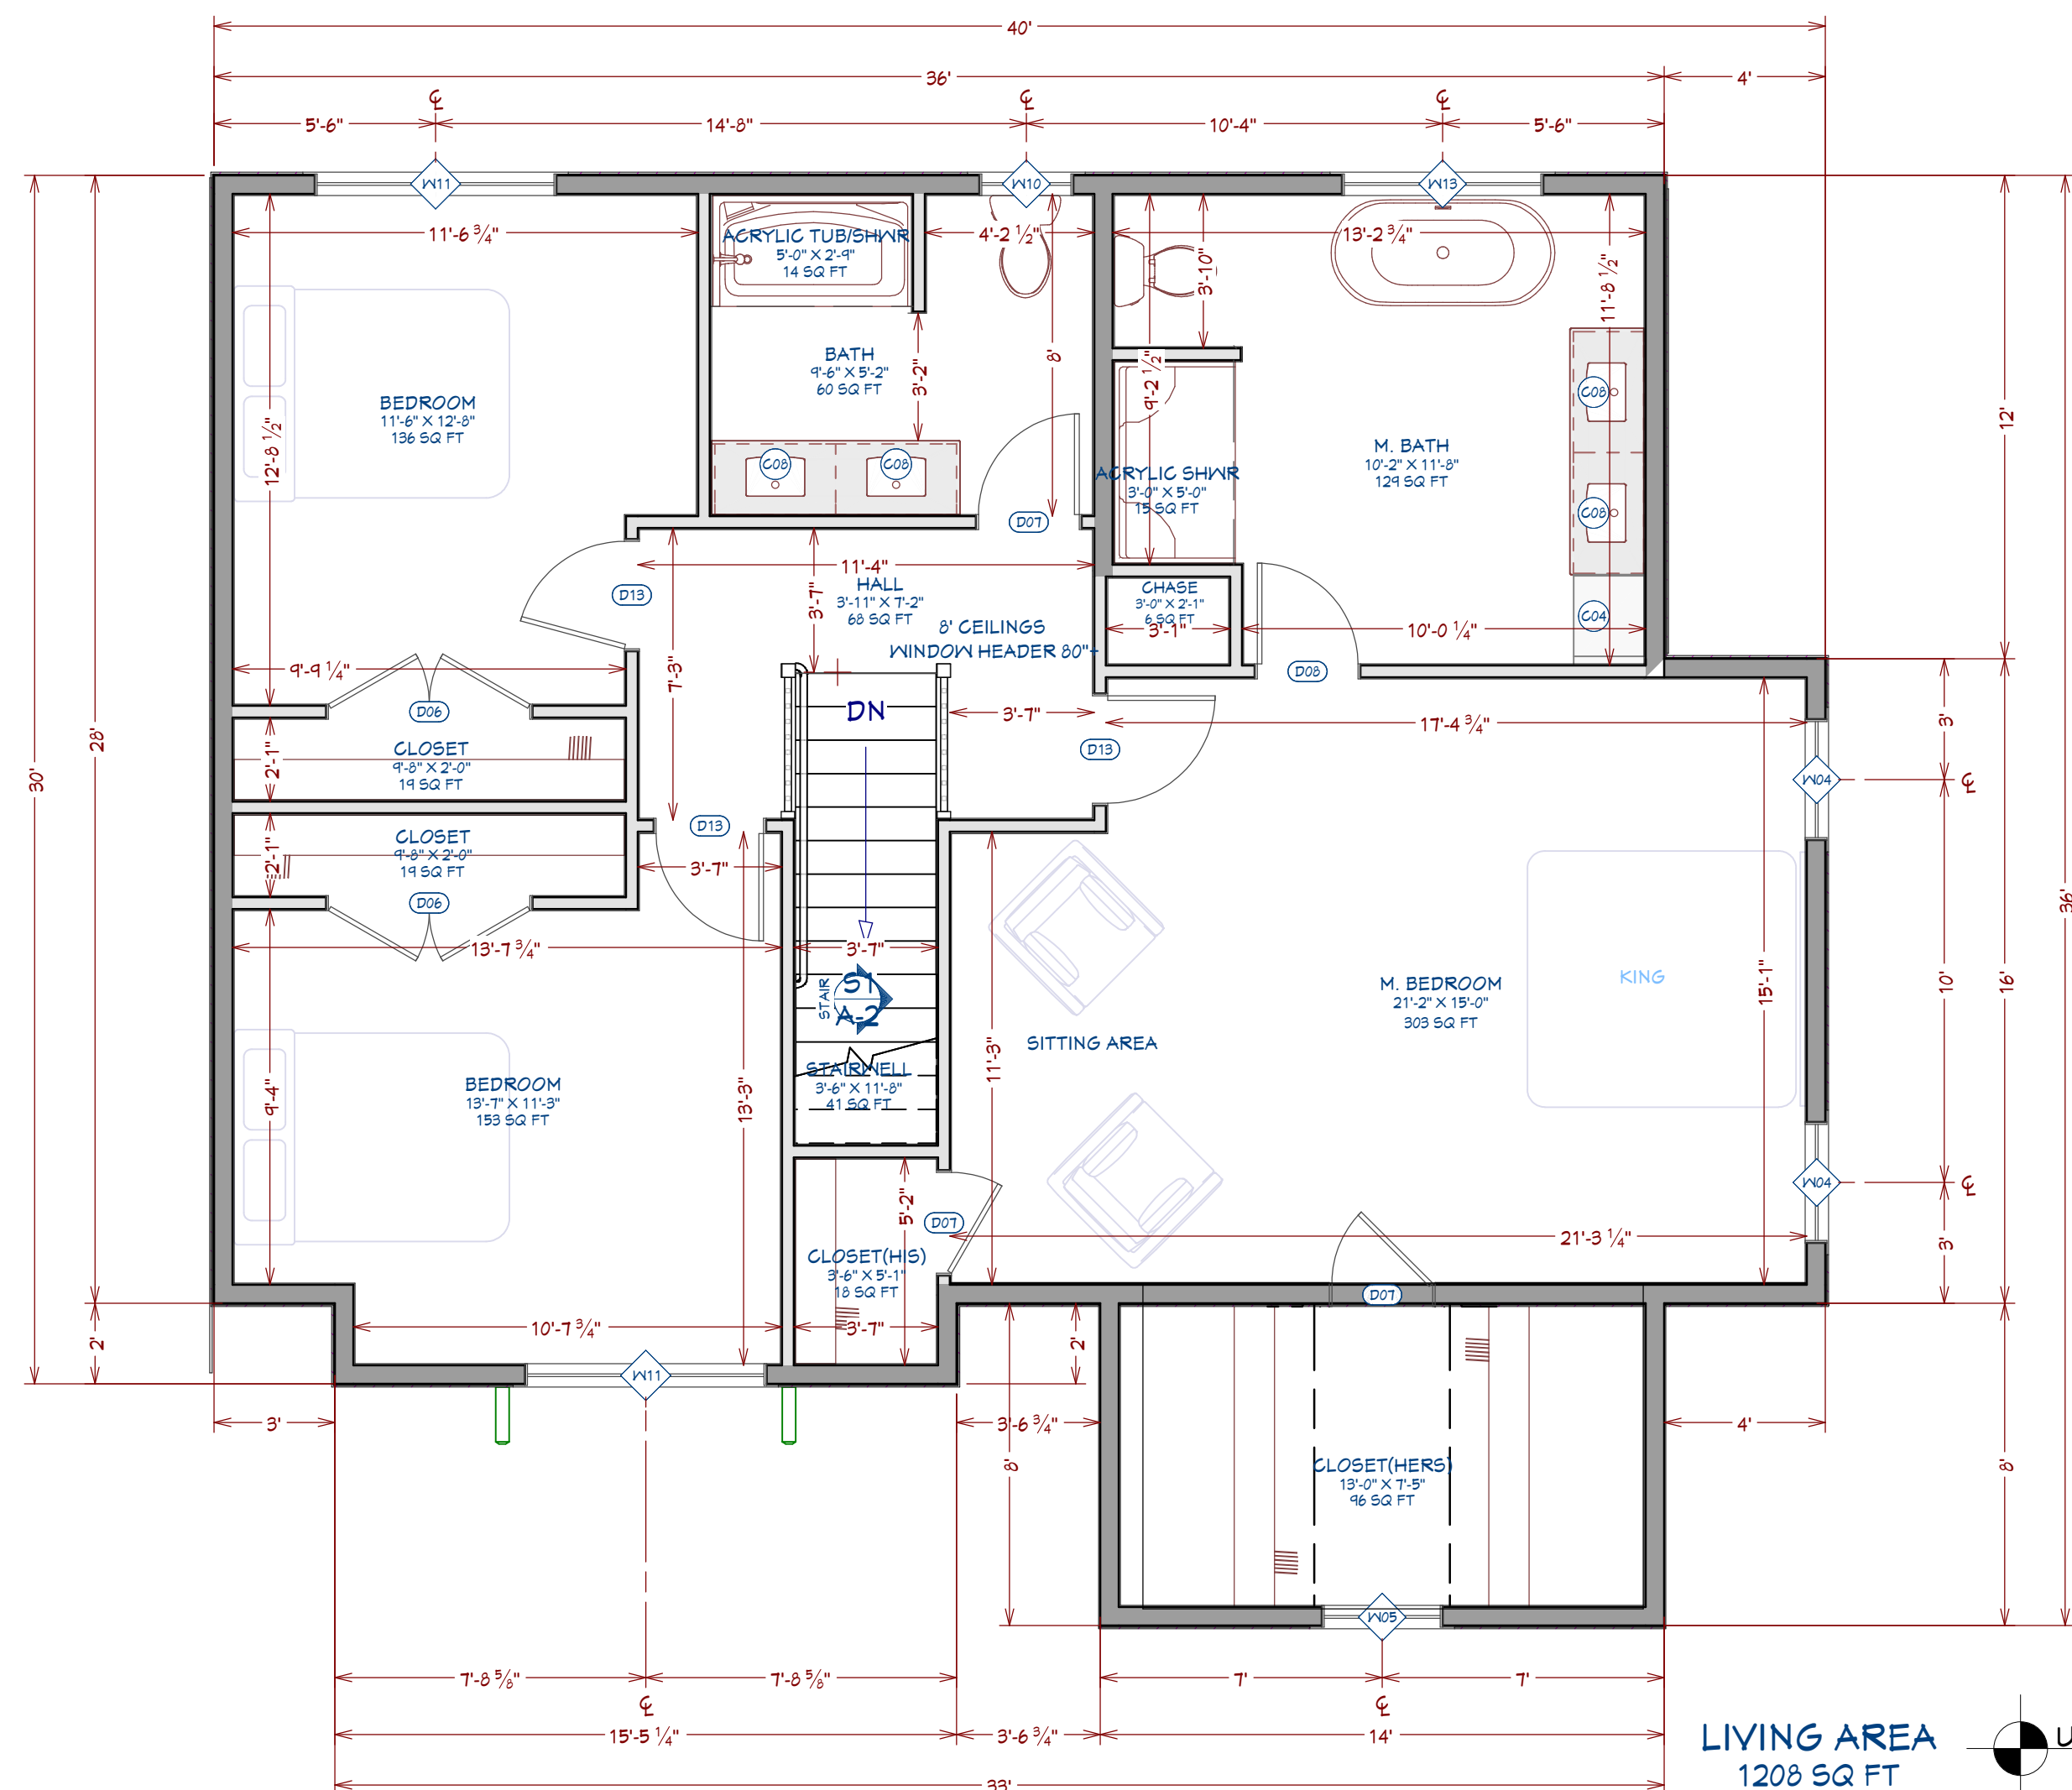


LIVING AREA
1208 SQ FT
UPPER LEVEL FLOOR PLAN
1/4 in = 1 ft

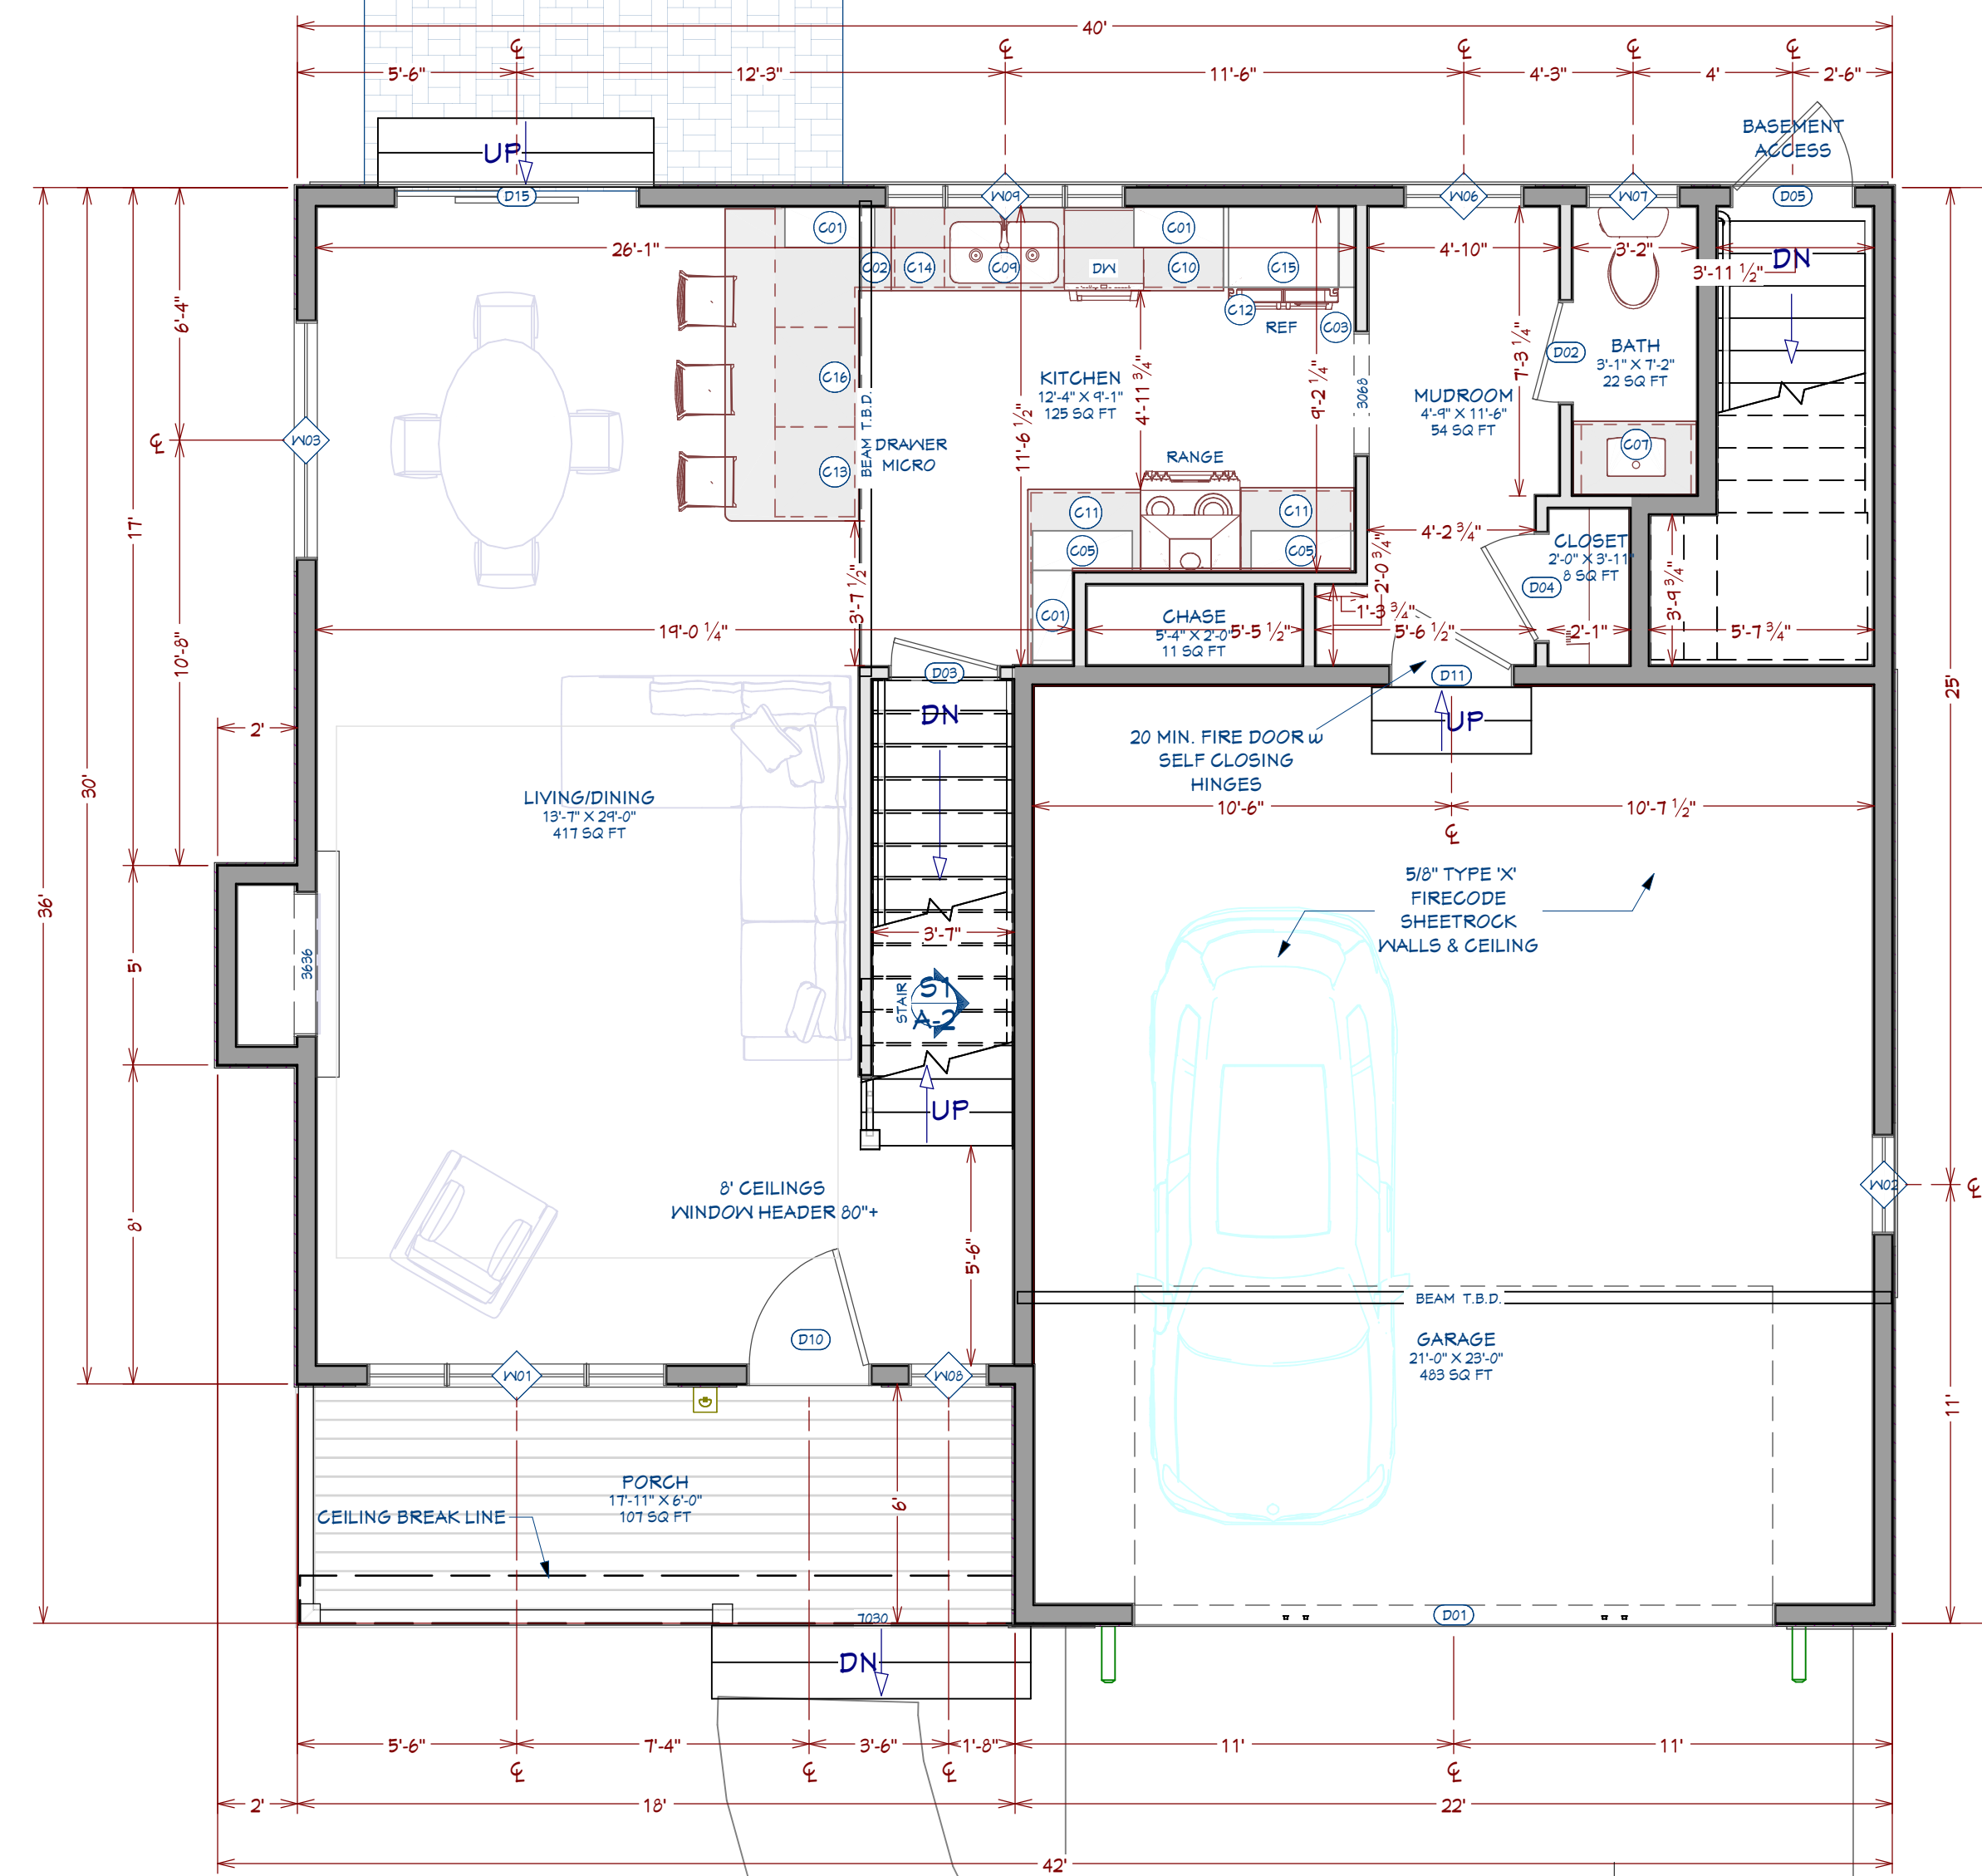

LIVING AREA
759 SQ FT
MAIN LEVEL FLOOR PLAN
1/4 in = 1 ft

REVISION TABLE	NUMBER	DATE	REVISION BY	DESCRIPTION

NEW HAMPSHIRE DEVELOPMENT GROUP
FARMHOUSE PLAN
CANTERBURY PROJECT
114 WEST RD
CANTERBURY, NH

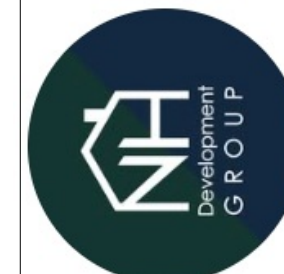


DRAWINGS PROVIDED BY:
T.F.

DATE:
3/9/2026


SCALE:
1/4" = 1' - 0"

SHEET:

A - 2

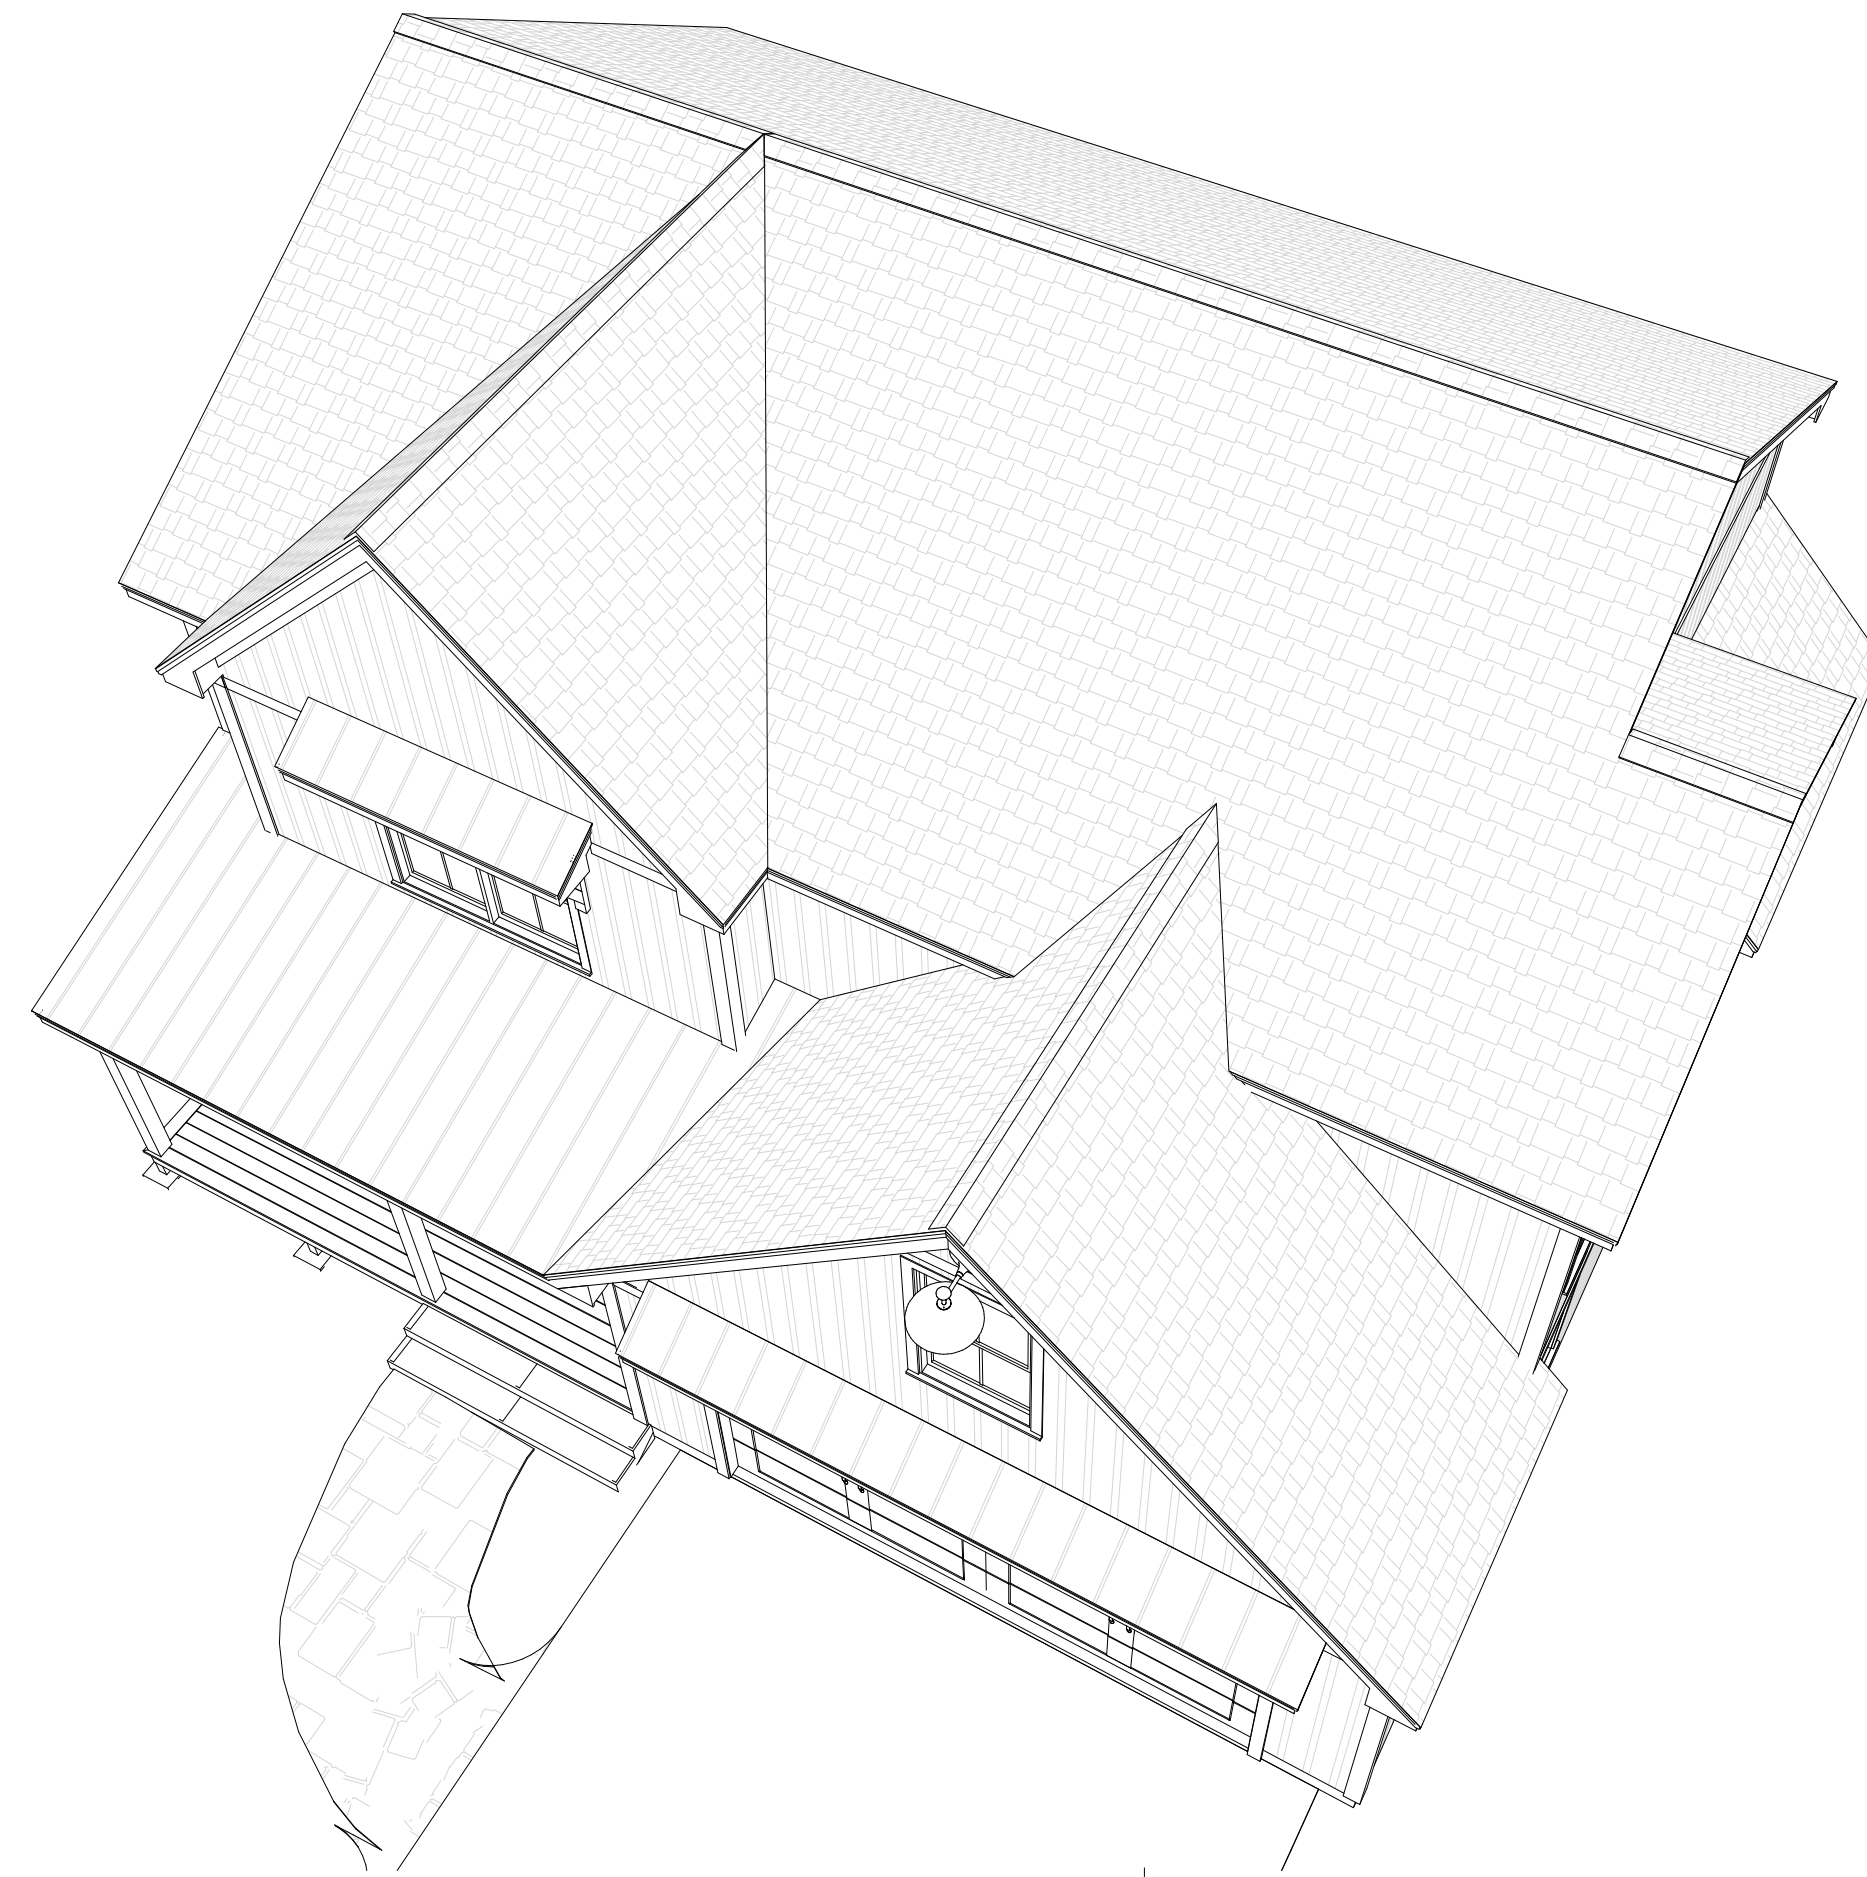


ROOF OVERVIEW

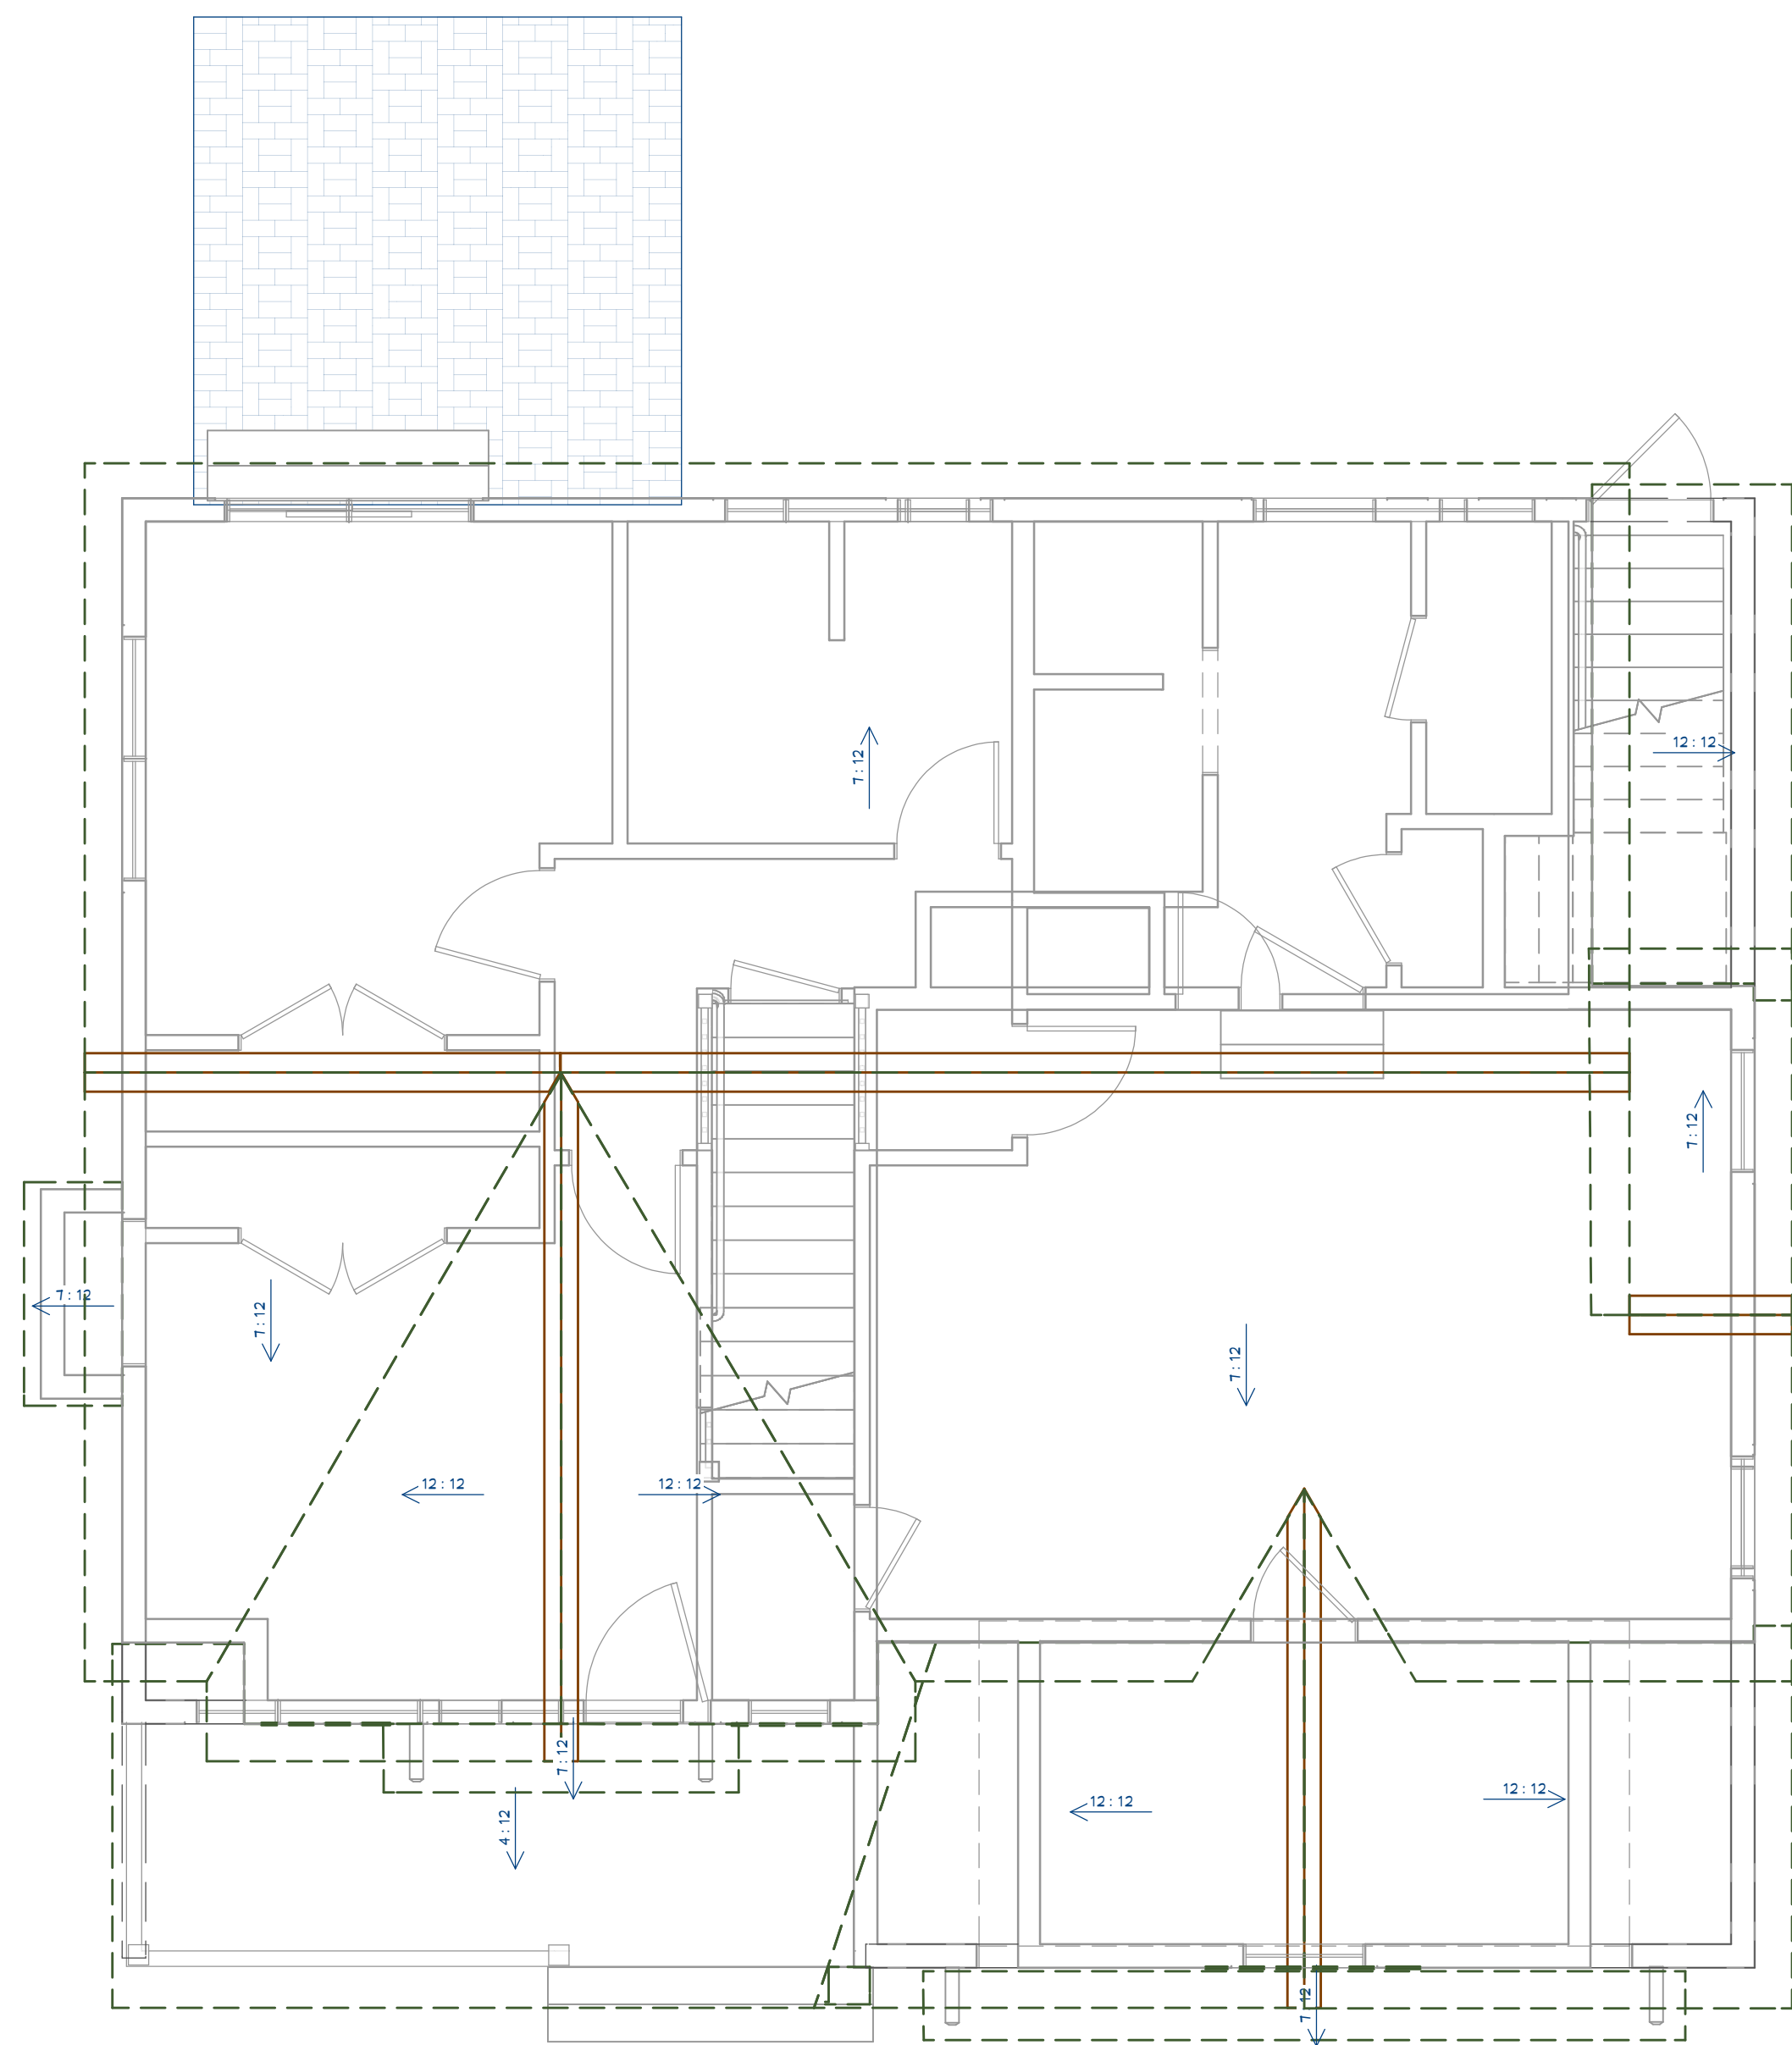

ROOF PLAN
1/4 in = 1 ft

N.O.T.E.:
ALL OVERHANGS 12"
EXCEPT FIREPLACE ROOF REDUCED
TO 6" EAVES 0 RAKES

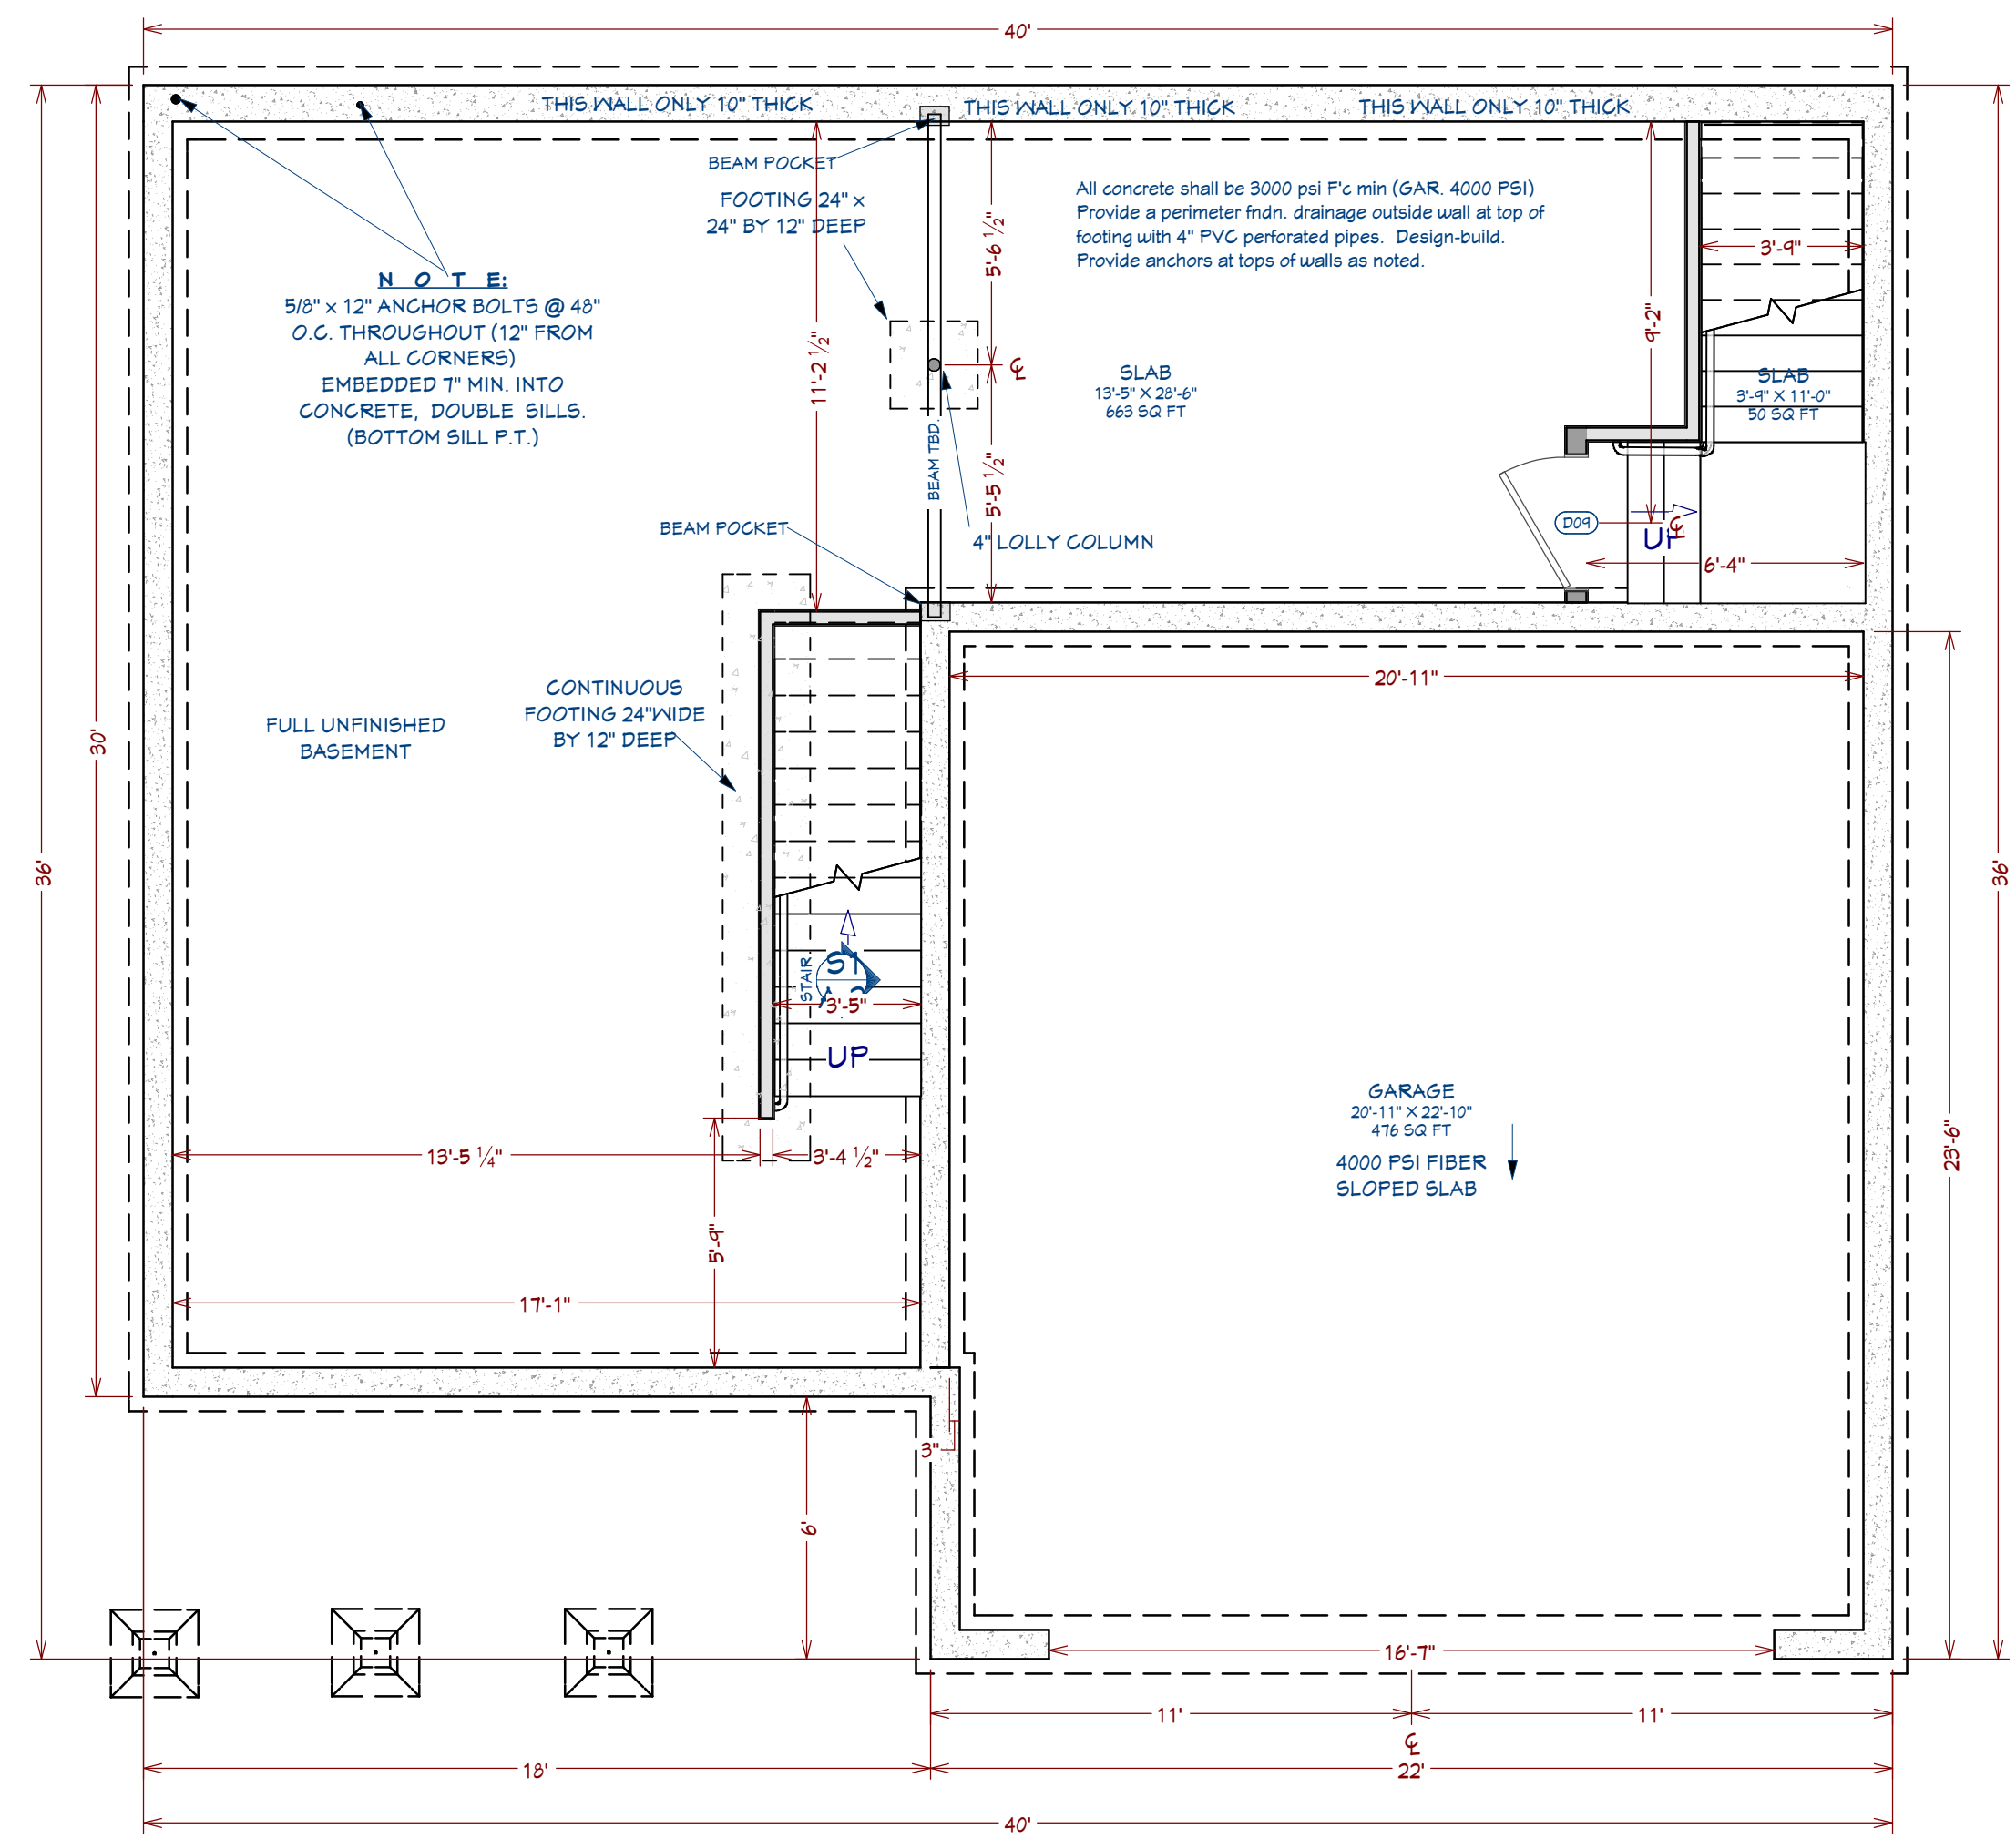

BASEMENT FLOOR PLAN
1/4 in = 1 ft

NUMBER	DATE	REVISED BY	DESCRIPTION

NEW HAMPSHIRE DEVELOPMENT GROUP
FARMHOUSE PLAN
CANTERBURY PROJECT
114 WEST RD
CANTERBURY, NH



DRAWINGS PROVIDED BY:
T.F.

DATE:

3/9/2026

SCALE:

1/4" = 1' - 0"

SHEET:

A - 3



LEFT ELEVATION
1/4 in = 1 ft

GENERIC WINDOW SCHEDULE							
NUMBER	LABEL	QTY	FLOOR	SIZE	EGRESS	TEMPERED	DESCRIPTION
W01	1650MU	1	1	1650			MULLED UNIT
W02	2640DH	1	1	2640DH			DOUBLE HUNG
W03	6050MU	1	1	6050			MULLED UNIT
W04	3050DH	2	2	3050DH	YES		DOUBLE HUNG
W05	3050DH	1	2	3050DH			DOUBLE HUNG
W06	3050DH	1	1	3050DH			DOUBLE HUNG
W07	2432DH	1	1	2432DH			DOUBLE HUNG
W08	2020FX	1	1	2020FX			FIXED GLASS
W09	6032MU	1	1	6032			MULLED UNIT
W10	2436DH	1	2	2436DH			DOUBLE HUNG
W11	6050MU	2	2	6050	YES		MULLED UNIT
W13	5040FX	1	2	5040FX		YES	FIXED GLASS


GENERIC DOOR SCHEDULE						
NUMBER	LABEL	QTY	FLOOR	SIZE	FIRE	DESCRIPTION
D01	16080	1	1	16080		GARAGE-C12-S224
D02	2660	1	1	2660 R IN		HINGED-DOOR F08
D03	2660	1	1	2660 R IN		HINGED-DOOR F08
D04	2660	1	1	2660 L IN		HINGED-DOOR F08
D05	3060	1	1	3060 L EX		EXT. HINGED-DOOR F08
D06	5060	2	2	5060 L/R IN		DOUBLE HINGED-DOOR F08
D07	2660	3	2	2660 R IN		HINGED-DOOR F08
D08	2660	1	2	2660 L IN		HINGED-DOOR F08
D09	3060	1	0	3060 L EX		EXT. HINGED-DOOR F08
D10	3060	1	1	3060 R EX		EXT. HINGED-506 SASH
D11	3060	1	1	3060 R EX	YES	EXT. HINGED-DOOR F08
D13	2660	3	2	2660 L IN		HINGED-DOOR F08
D15	6060	1	1	6060 L EX		EXT. SLIDER-GLASS PANEL



RIGHT ELEVATION
1/4 in = 1 ft



REAR ELEVATION
1/4 in = 1 ft

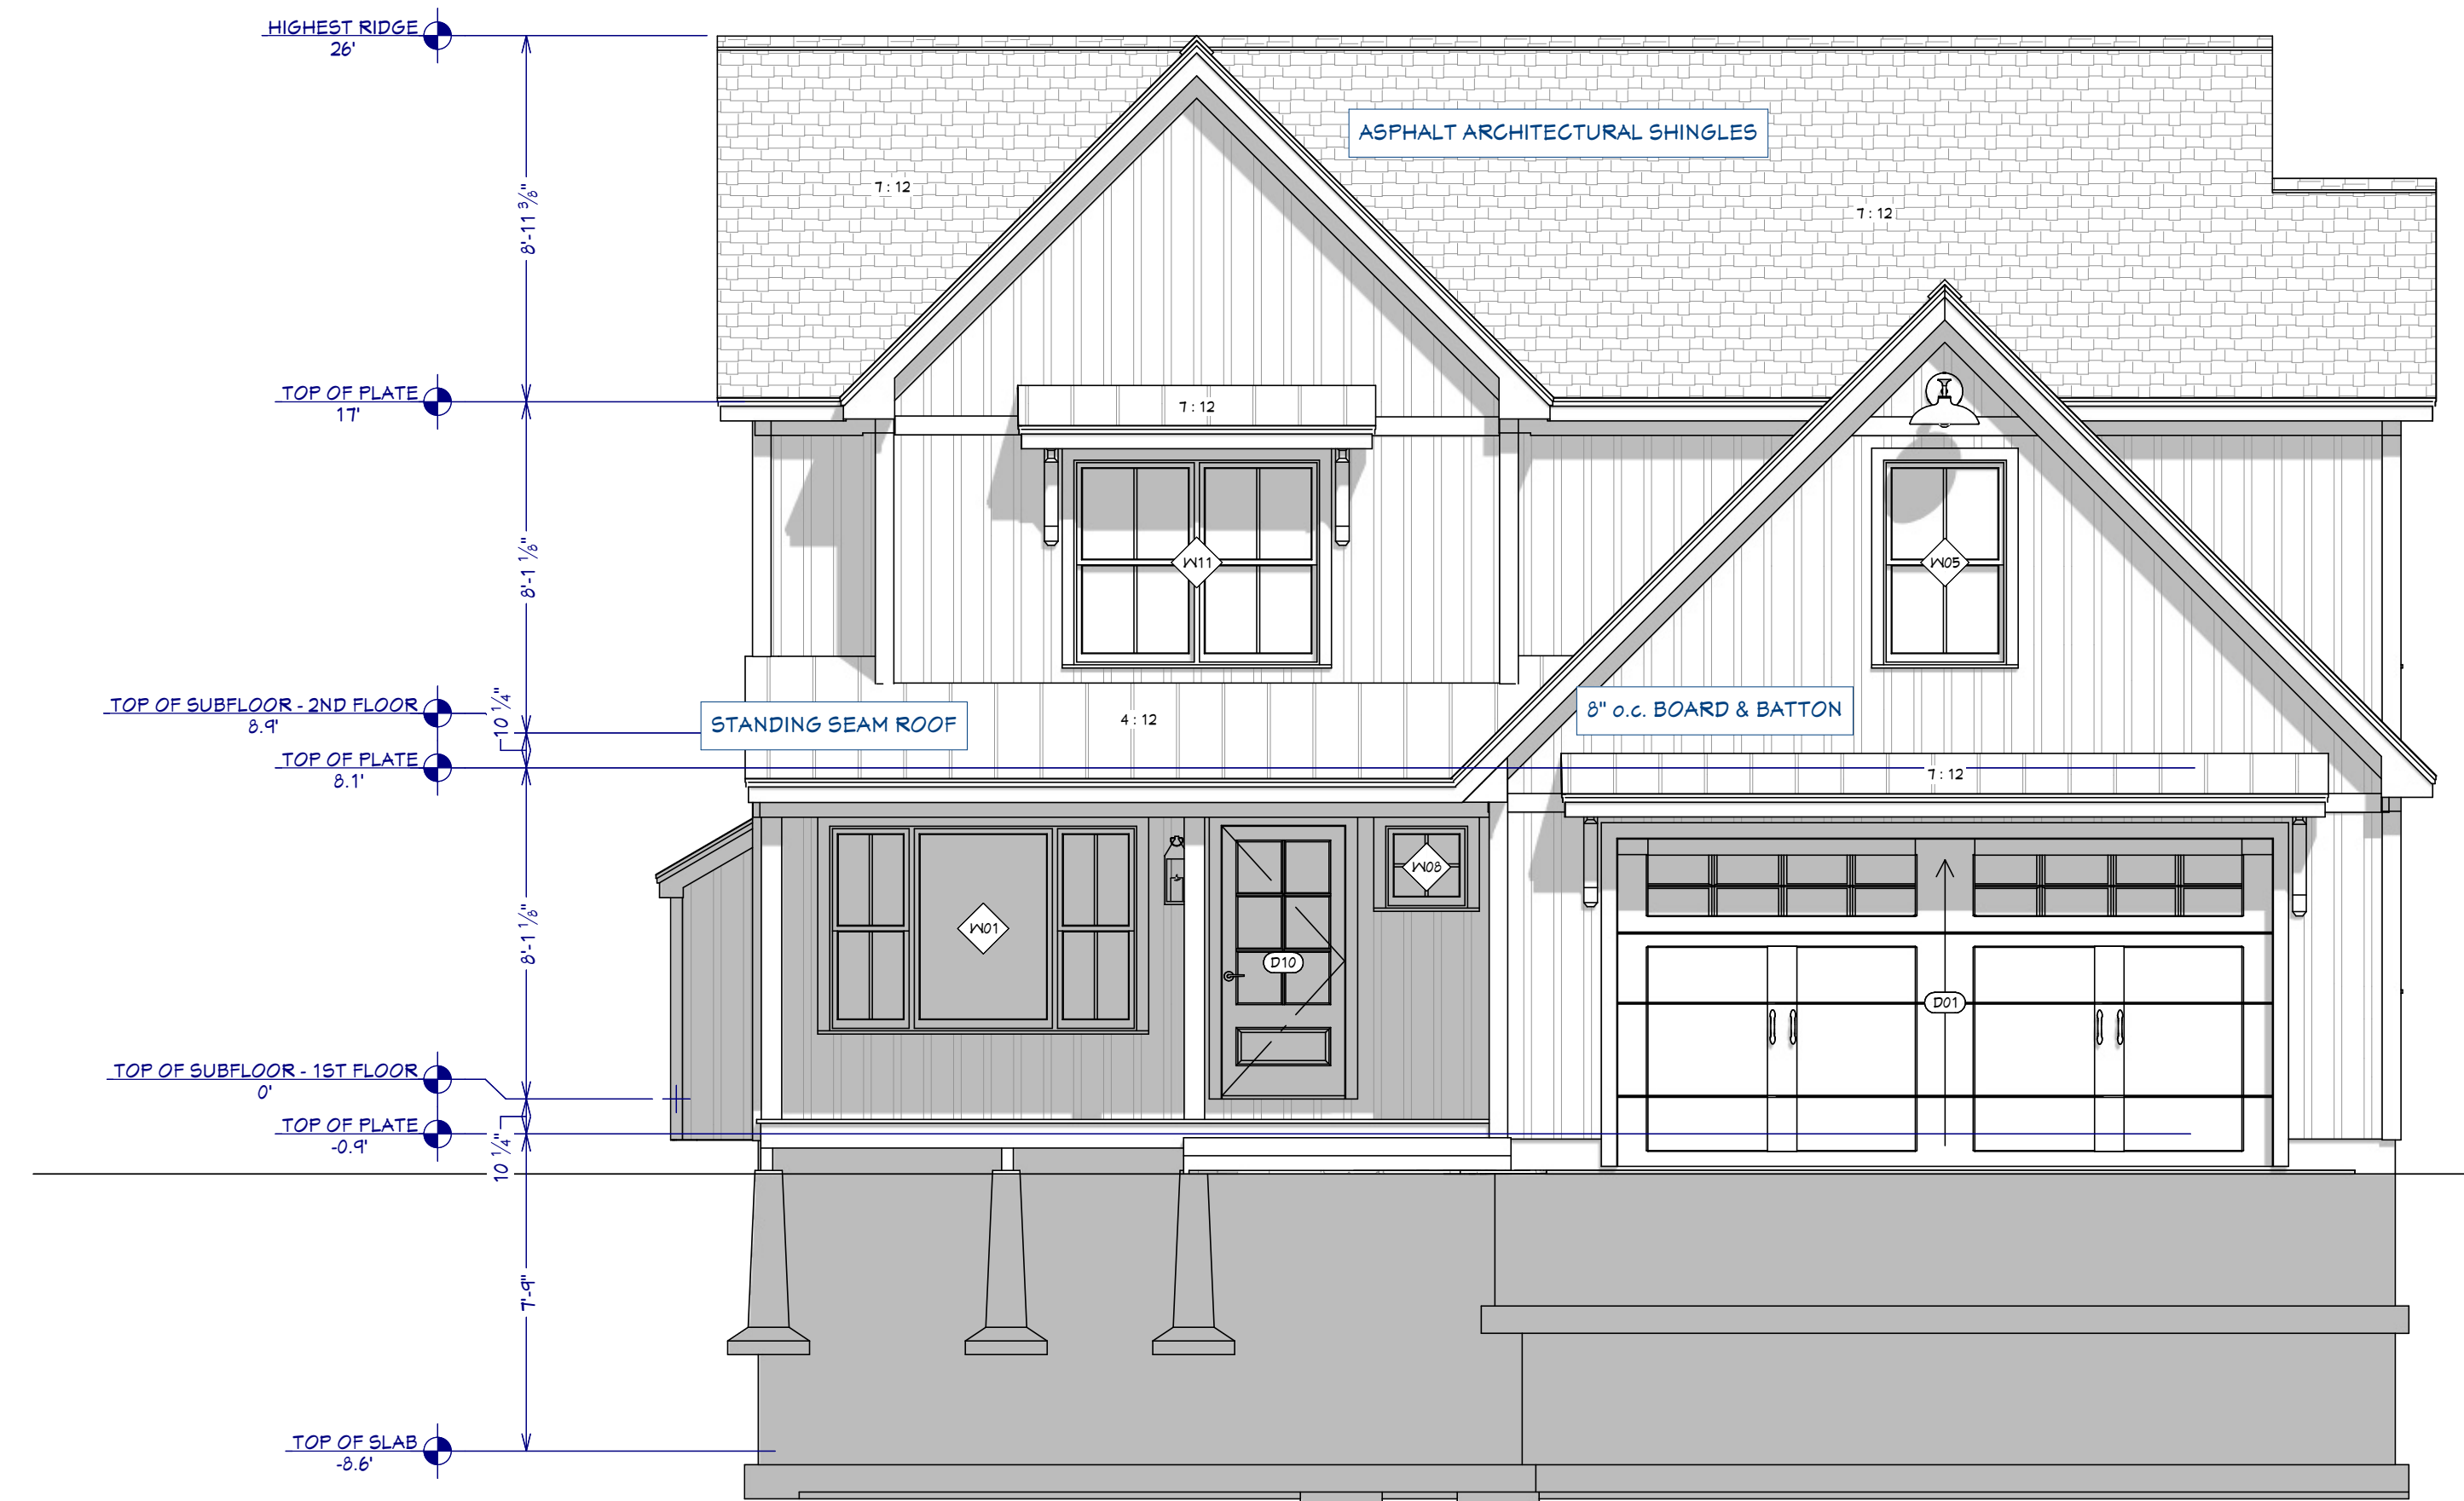

FRONT ELEVATION
1/4 in = 1 ft

REVISION TABLE		
NUMBER	DATE	DESCRIPTION

NEW HAMPSHIRE DEVELOPMENT GROUP
FARMHOUSE PLAN
CANTERBURY PROJECT
114 WEST RD
CANTERBURY, NH



DRAWINGS PROVIDED BY:
T.F.

DATE:

3/9/2026

SCALE:

1/4" = 1' - 0"

SHEET:

A -4


GENERIC WINDOW SCHEDULE					
3D EXTERIOR ELEVATION NUMBER	LABEL	QTY	FLOOR	SIZE	FINISH / TEMPERED / DESCRIPTION
KX01	7650MU	1	1	7650	MULLED UNIT
KX02	2442DH	1	1	2442DH	DOUBLE HUNG
KX03	6250MU	1	1	6250	MULLED UNIT
KX04	3250DH	2	2	3250DH	DOUBLE HUNG
KX05	3250DH	1	2	3250DH	DOUBLE HUNG
KX06	3250DH	1	1	3250DH	DOUBLE HUNG
KX07	2432DH	1	1	2432DH	DOUBLE HUNG
KX08	2020FX	1	1	2020FX	FIXED GLASS
KX09	6232MU	1	1	6232	MULLED UNIT
KX10	2436DH	2	2	2436DH	DOUBLE HUNG
KX11	6250MU	2	2	6250	YES MULLED UNIT
KX13	5240FX	1	2	5240FX	YES FIXED GLASS

GENERIC DOOR SCHEDULE					
3D EXTERIOR ELEVATION NUMBER	LABEL	QTY	FLOOR	SIZE	FINISH / DESCRIPTION
D01	16030	1	1	16030	60BASE-C12-SG24 GARAGE
D02	2668	1	1	2668 R IN	HINGED DOOR P08
D03	2668	1	1	2668 R IN	HINGED DOOR P08
D04	2668	1	1	2668 L IN	HINGED DOOR P08
D05	3068	1	1	3068 L EX	EXT. HINGED DOOR P08
D06	3068	2	2	3068 LR IN	DOUBLE HINGED DOOR P08
D07	2668	3	2	2668 R IN	HINGED DOOR P08
D08	2668	1	2	2668 L IN	HINGED DOOR P08
D09	3068	1	0	3068 L EX	EXT. HINGED DOOR P08
D10	3068	1	1	3068 R EX	EXT. HINGED, 50% SASH
D11	3068	1	1	3068 R EX	YES, EXT. HINGED DOOR P08
D13	2668	3	2	2668 L IN	HINGED DOOR P08
D15	6068	1	1	6068 L EX	EXT. SLIDER GLASS PANEL

CABINET SCHEDULE							
3D ELEVATION NUMBER	LABEL	QTY	FLOOR	WIDTH	DEPTH	HEIGHT	DESCRIPTION
C01	K0736	3	1	27"	12"	36"	WALL CABINET
C02	LC836R	1	1	36"	36"	36"	CORNER BASE CABINET
C03	V52450	1	1	4 1/2"	24"	92"	END PANEL
C04	U242150R	1	2	24"	21"	92"	UTILITY CABINET
C05	K0036	2	1	30"	12"	36"	WALL CABINET
C06	B212	1	1	27"	12"	36"	BASE CABINET
C07	S83321	1	1	33"	21"	36"	BASE CABINET
C08	S83621	4	2	36"	21"	36"	BASE CABINET
C09	S836	1	1	36"	24"	36"	BASE CABINET
C10	B24R	1	1	24"	24"	36"	BASE CABINET
C11	B33	2	1	33"	24"	36"	BASE CABINET
C12	U22450	1	1	1 1/2"	24"	92"	END PANEL
C13	B21	1	1	27"	24"	36"	BASE CABINET
C14	B19R	1	1	19"	24"	36"	BASE CABINET
C15	K031324	1	1	33"	24"	18"	WALL CABINET
C16	B30	1	1	30"	24"	36"	BASE CABINET



KITCHEN OVERVIEW

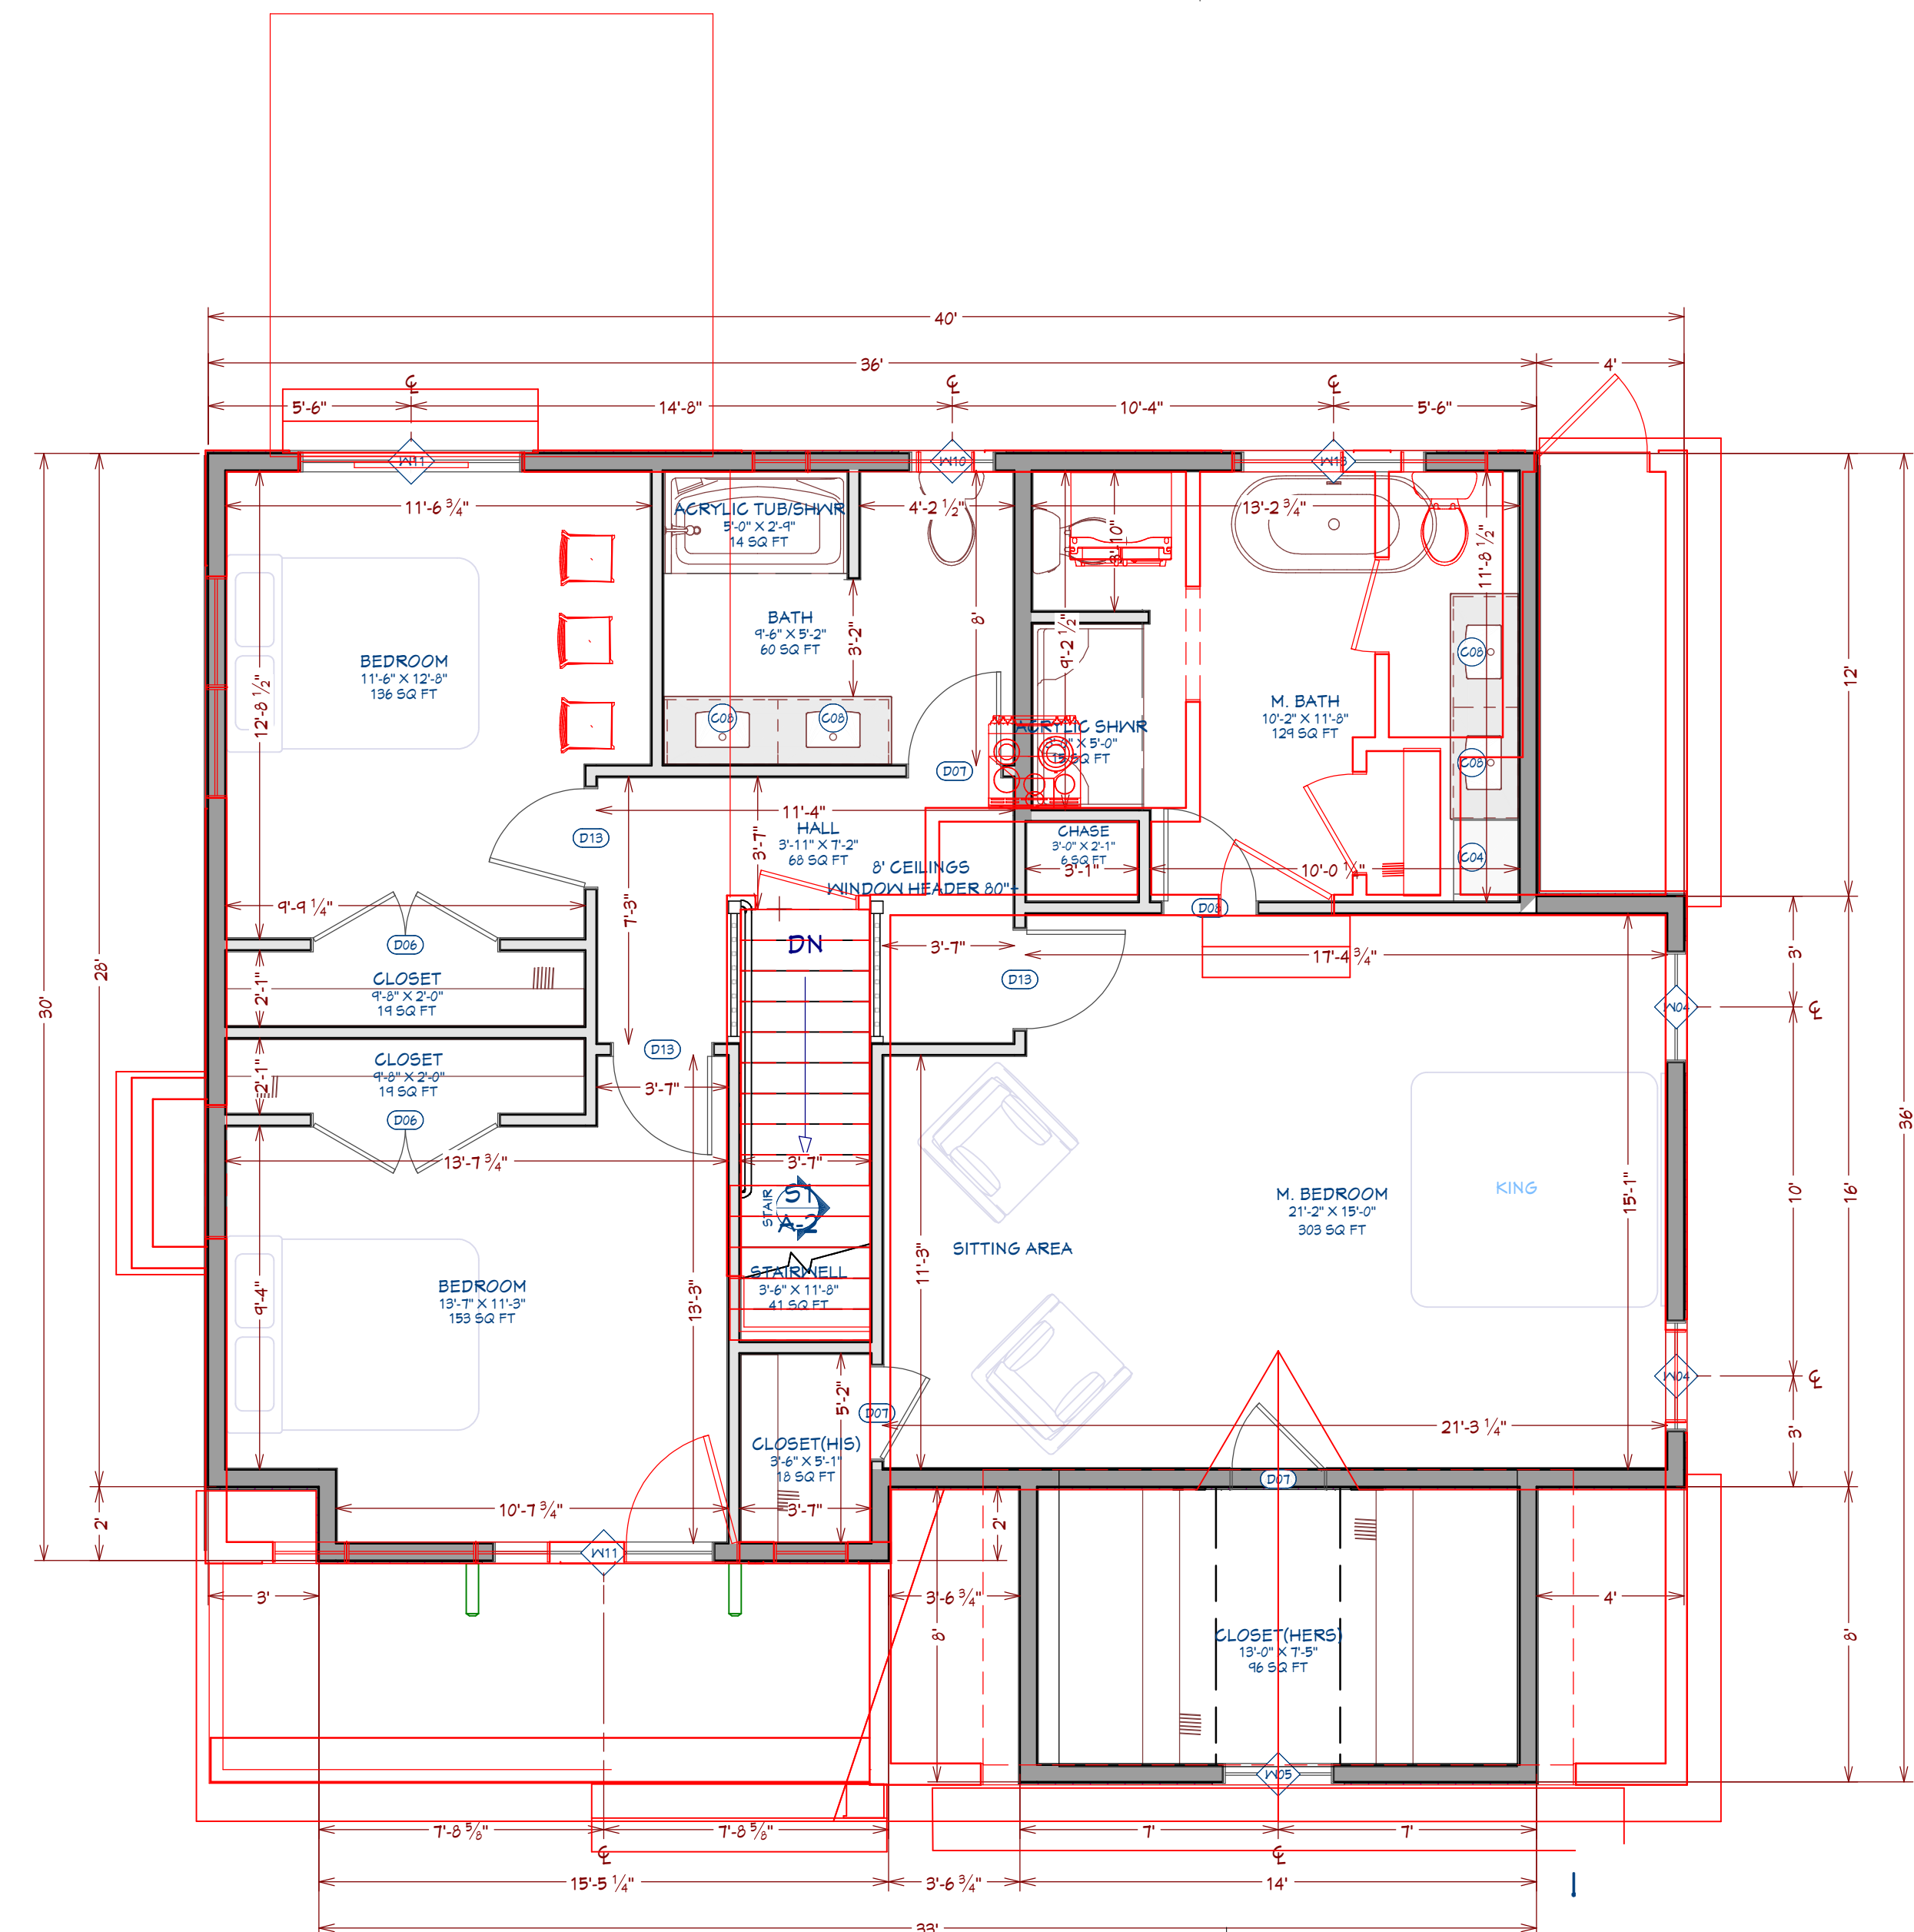

SECOND FLOOR OVERLAY
1/4 in = 1 ft

REVISION TABLE			
NUMBER	DATE	REVISED BY	DESCRIPTION

NEW HAMPSHIRE DEVELOPMENT GROUP
FARMHOUSE PLAN
CANTERBURY PROJECT
114 WEST RD
CANTERBURY, NH



DRAWINGS PROVIDED BY:
T.F.

DATE:


3/9/2026

SCALE:


1/4" = 1' - 0"

SHEET:


A - 5

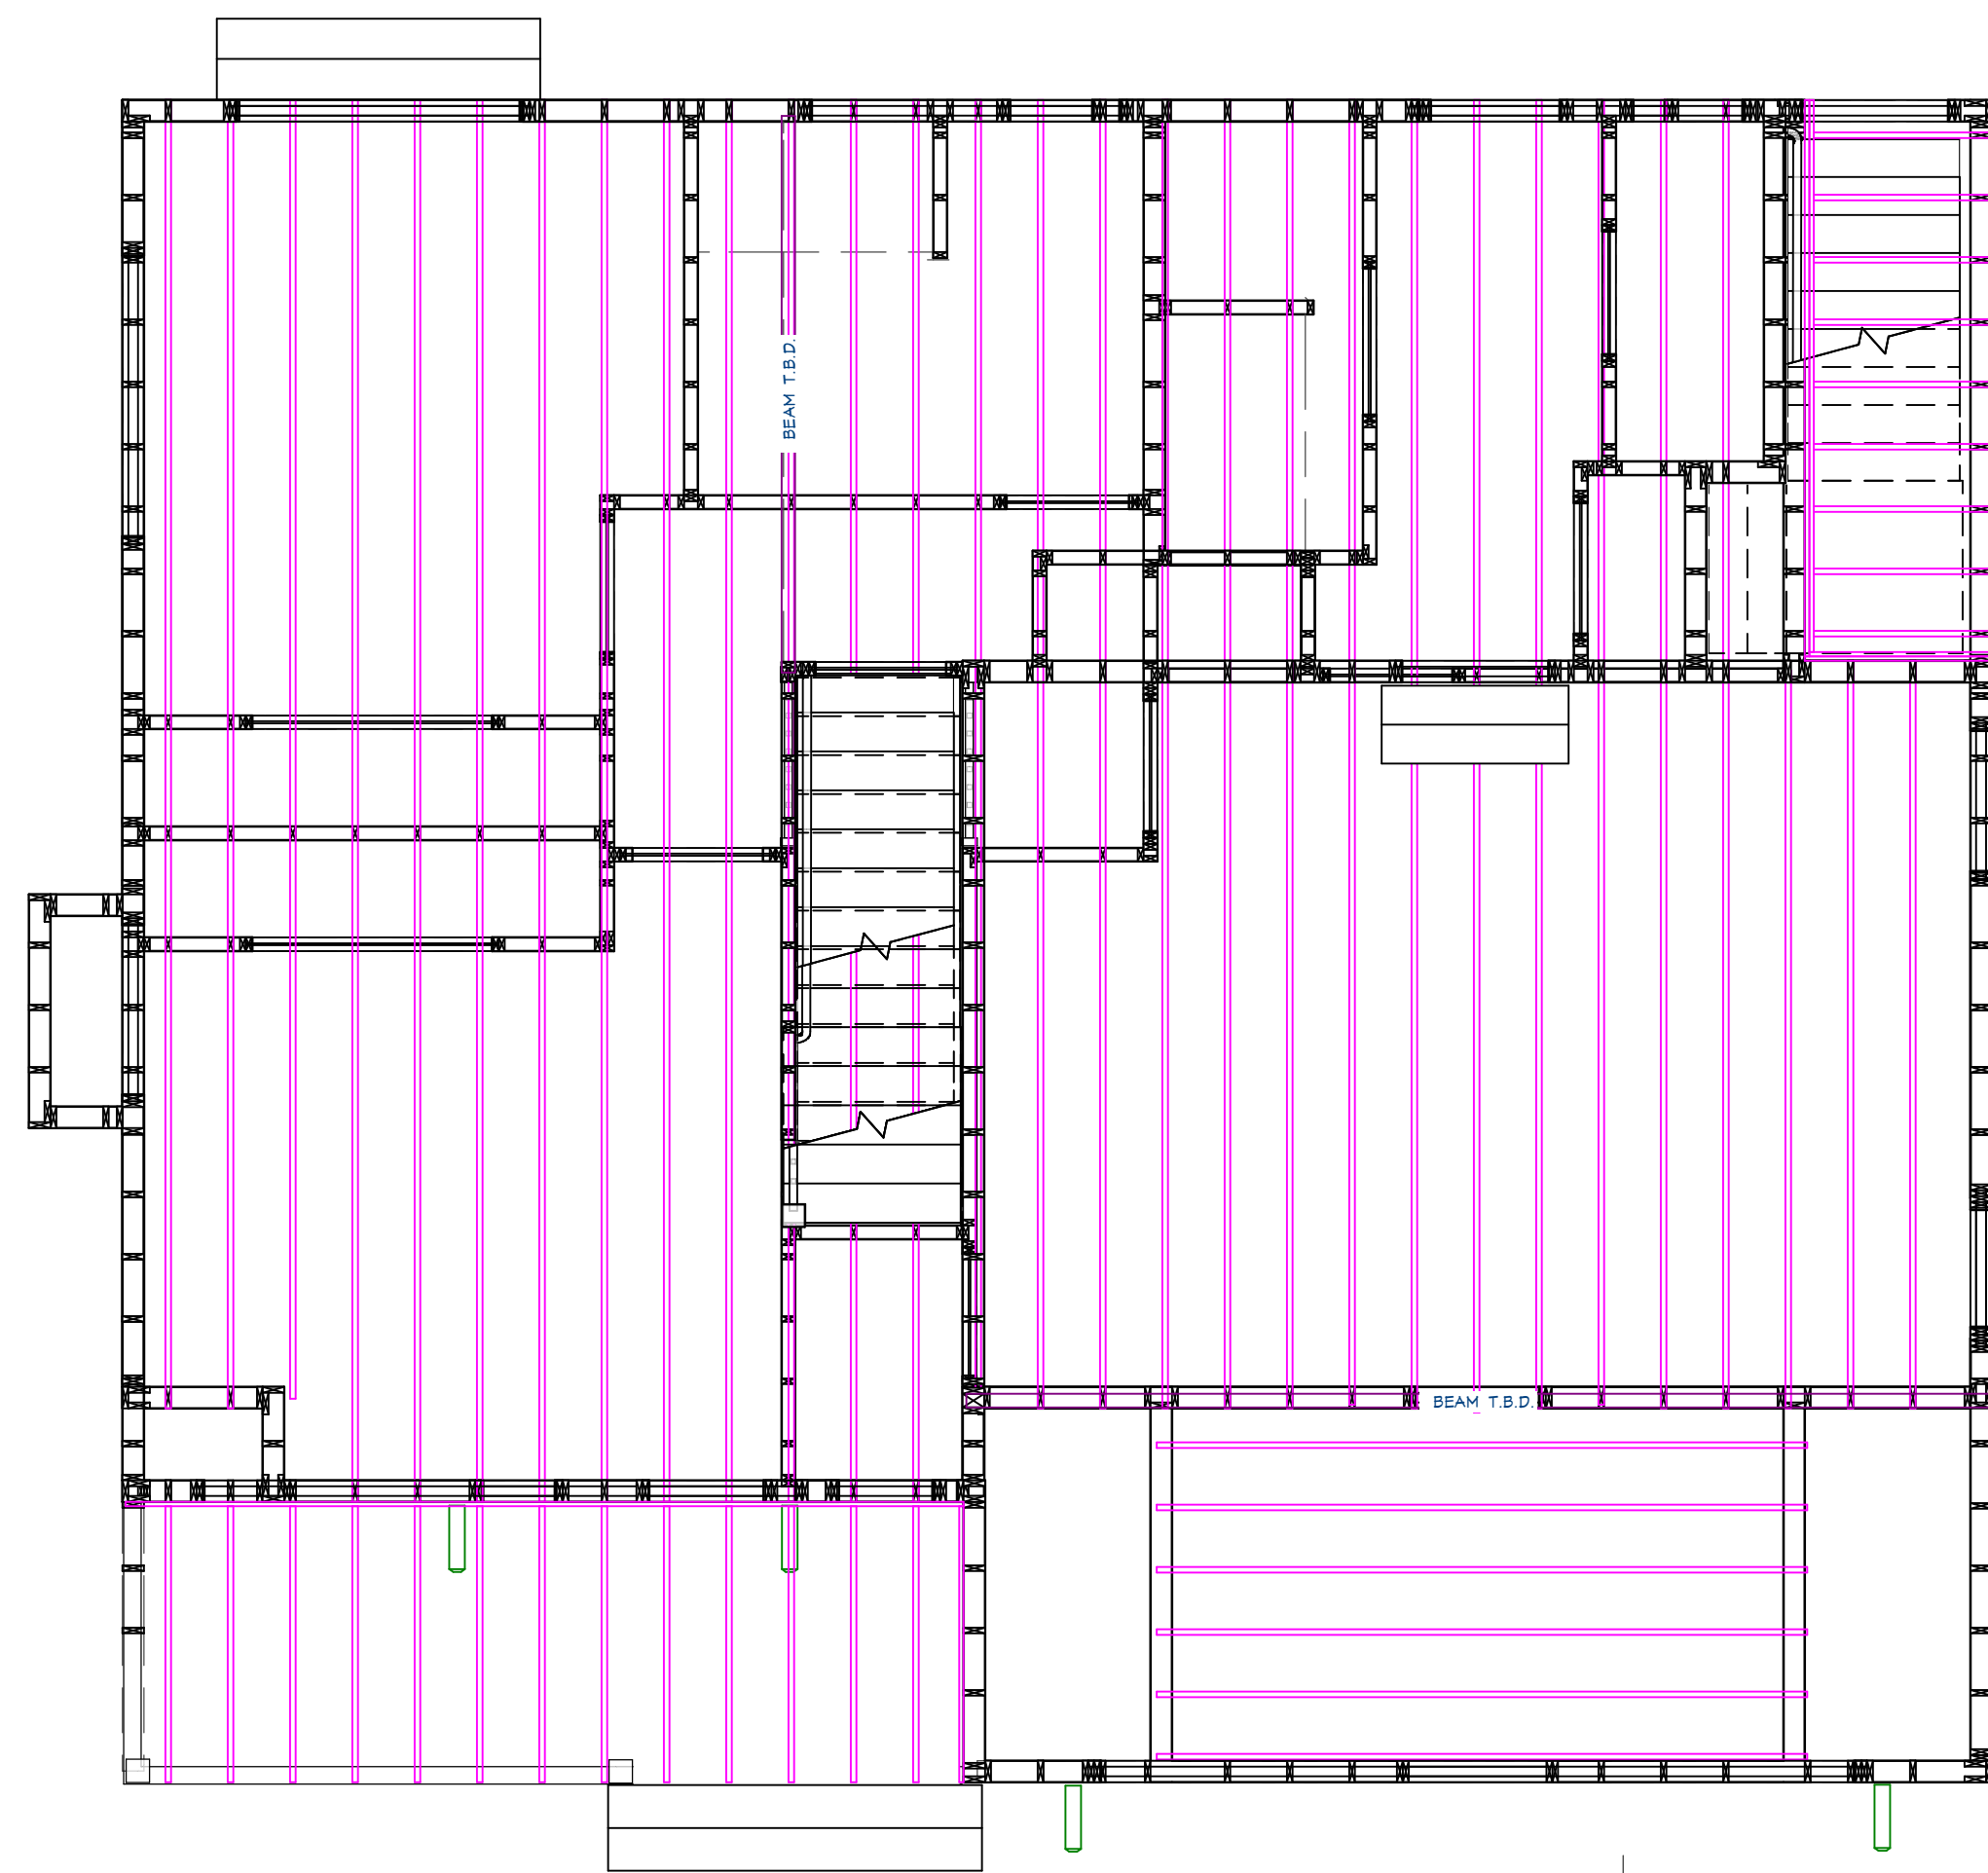


CEILING FRAMING
1/4 in = 1 ft

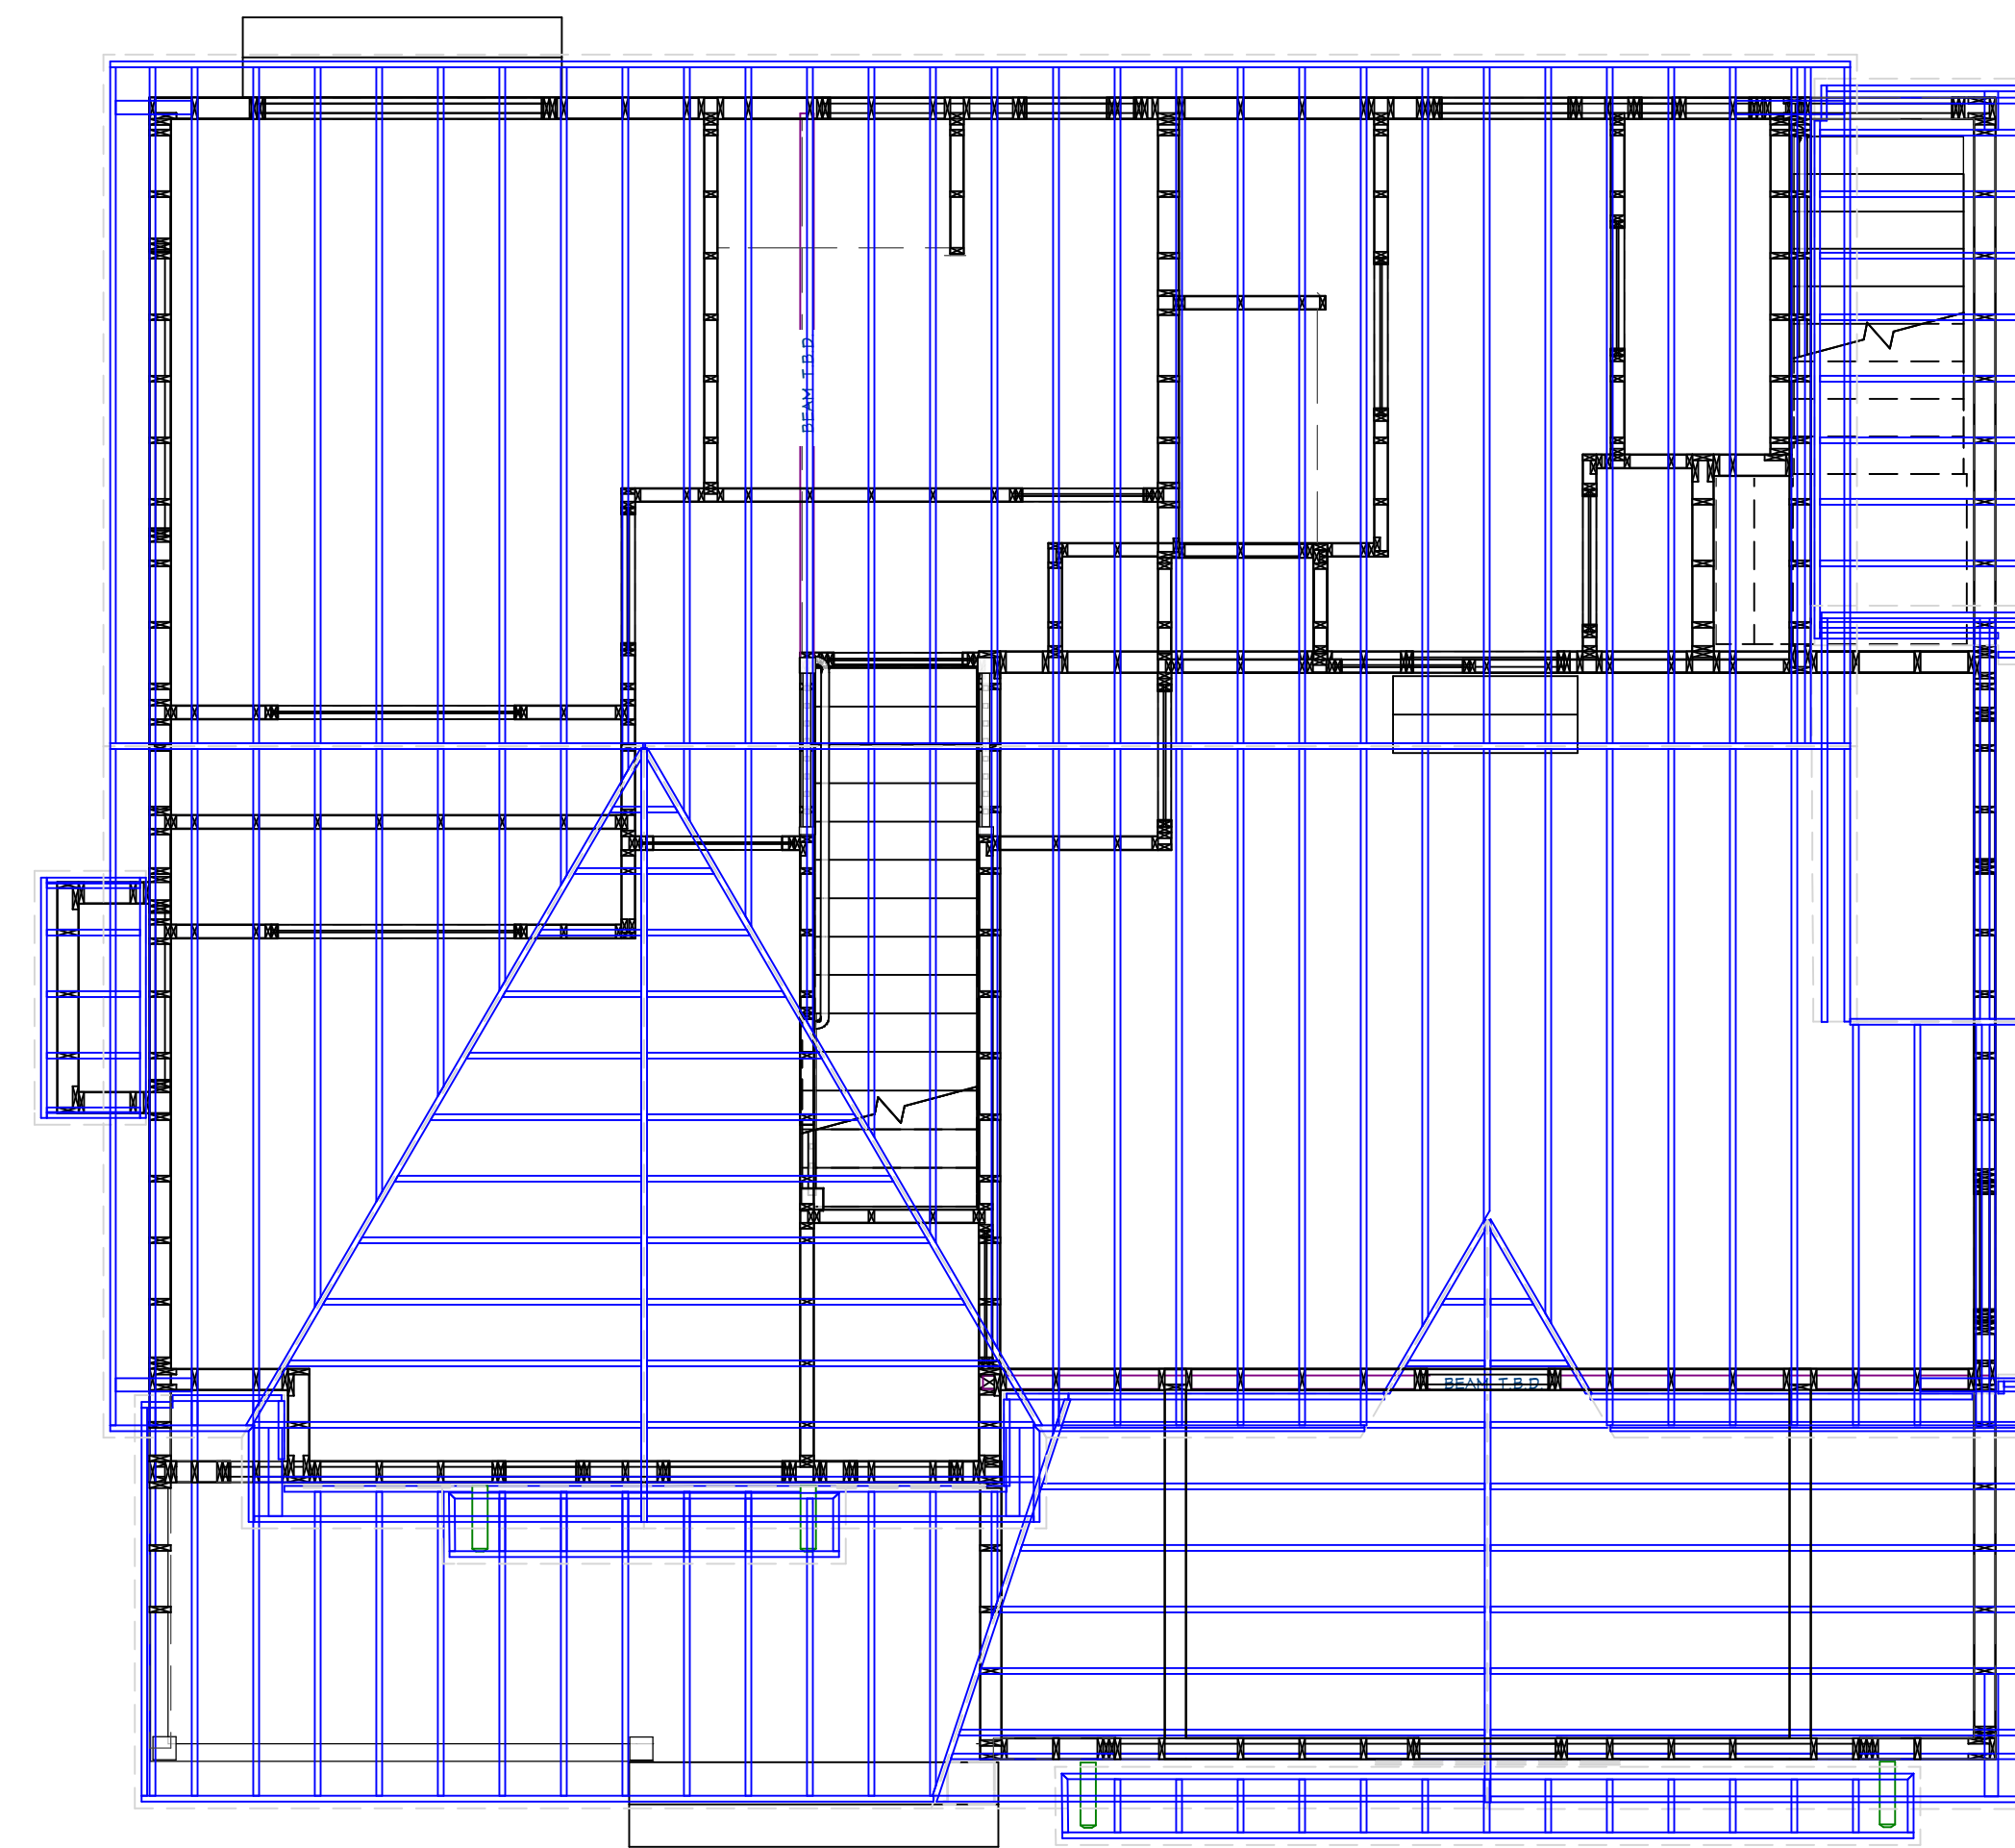

ROOF FRAMING
1/4 in = 1 ft

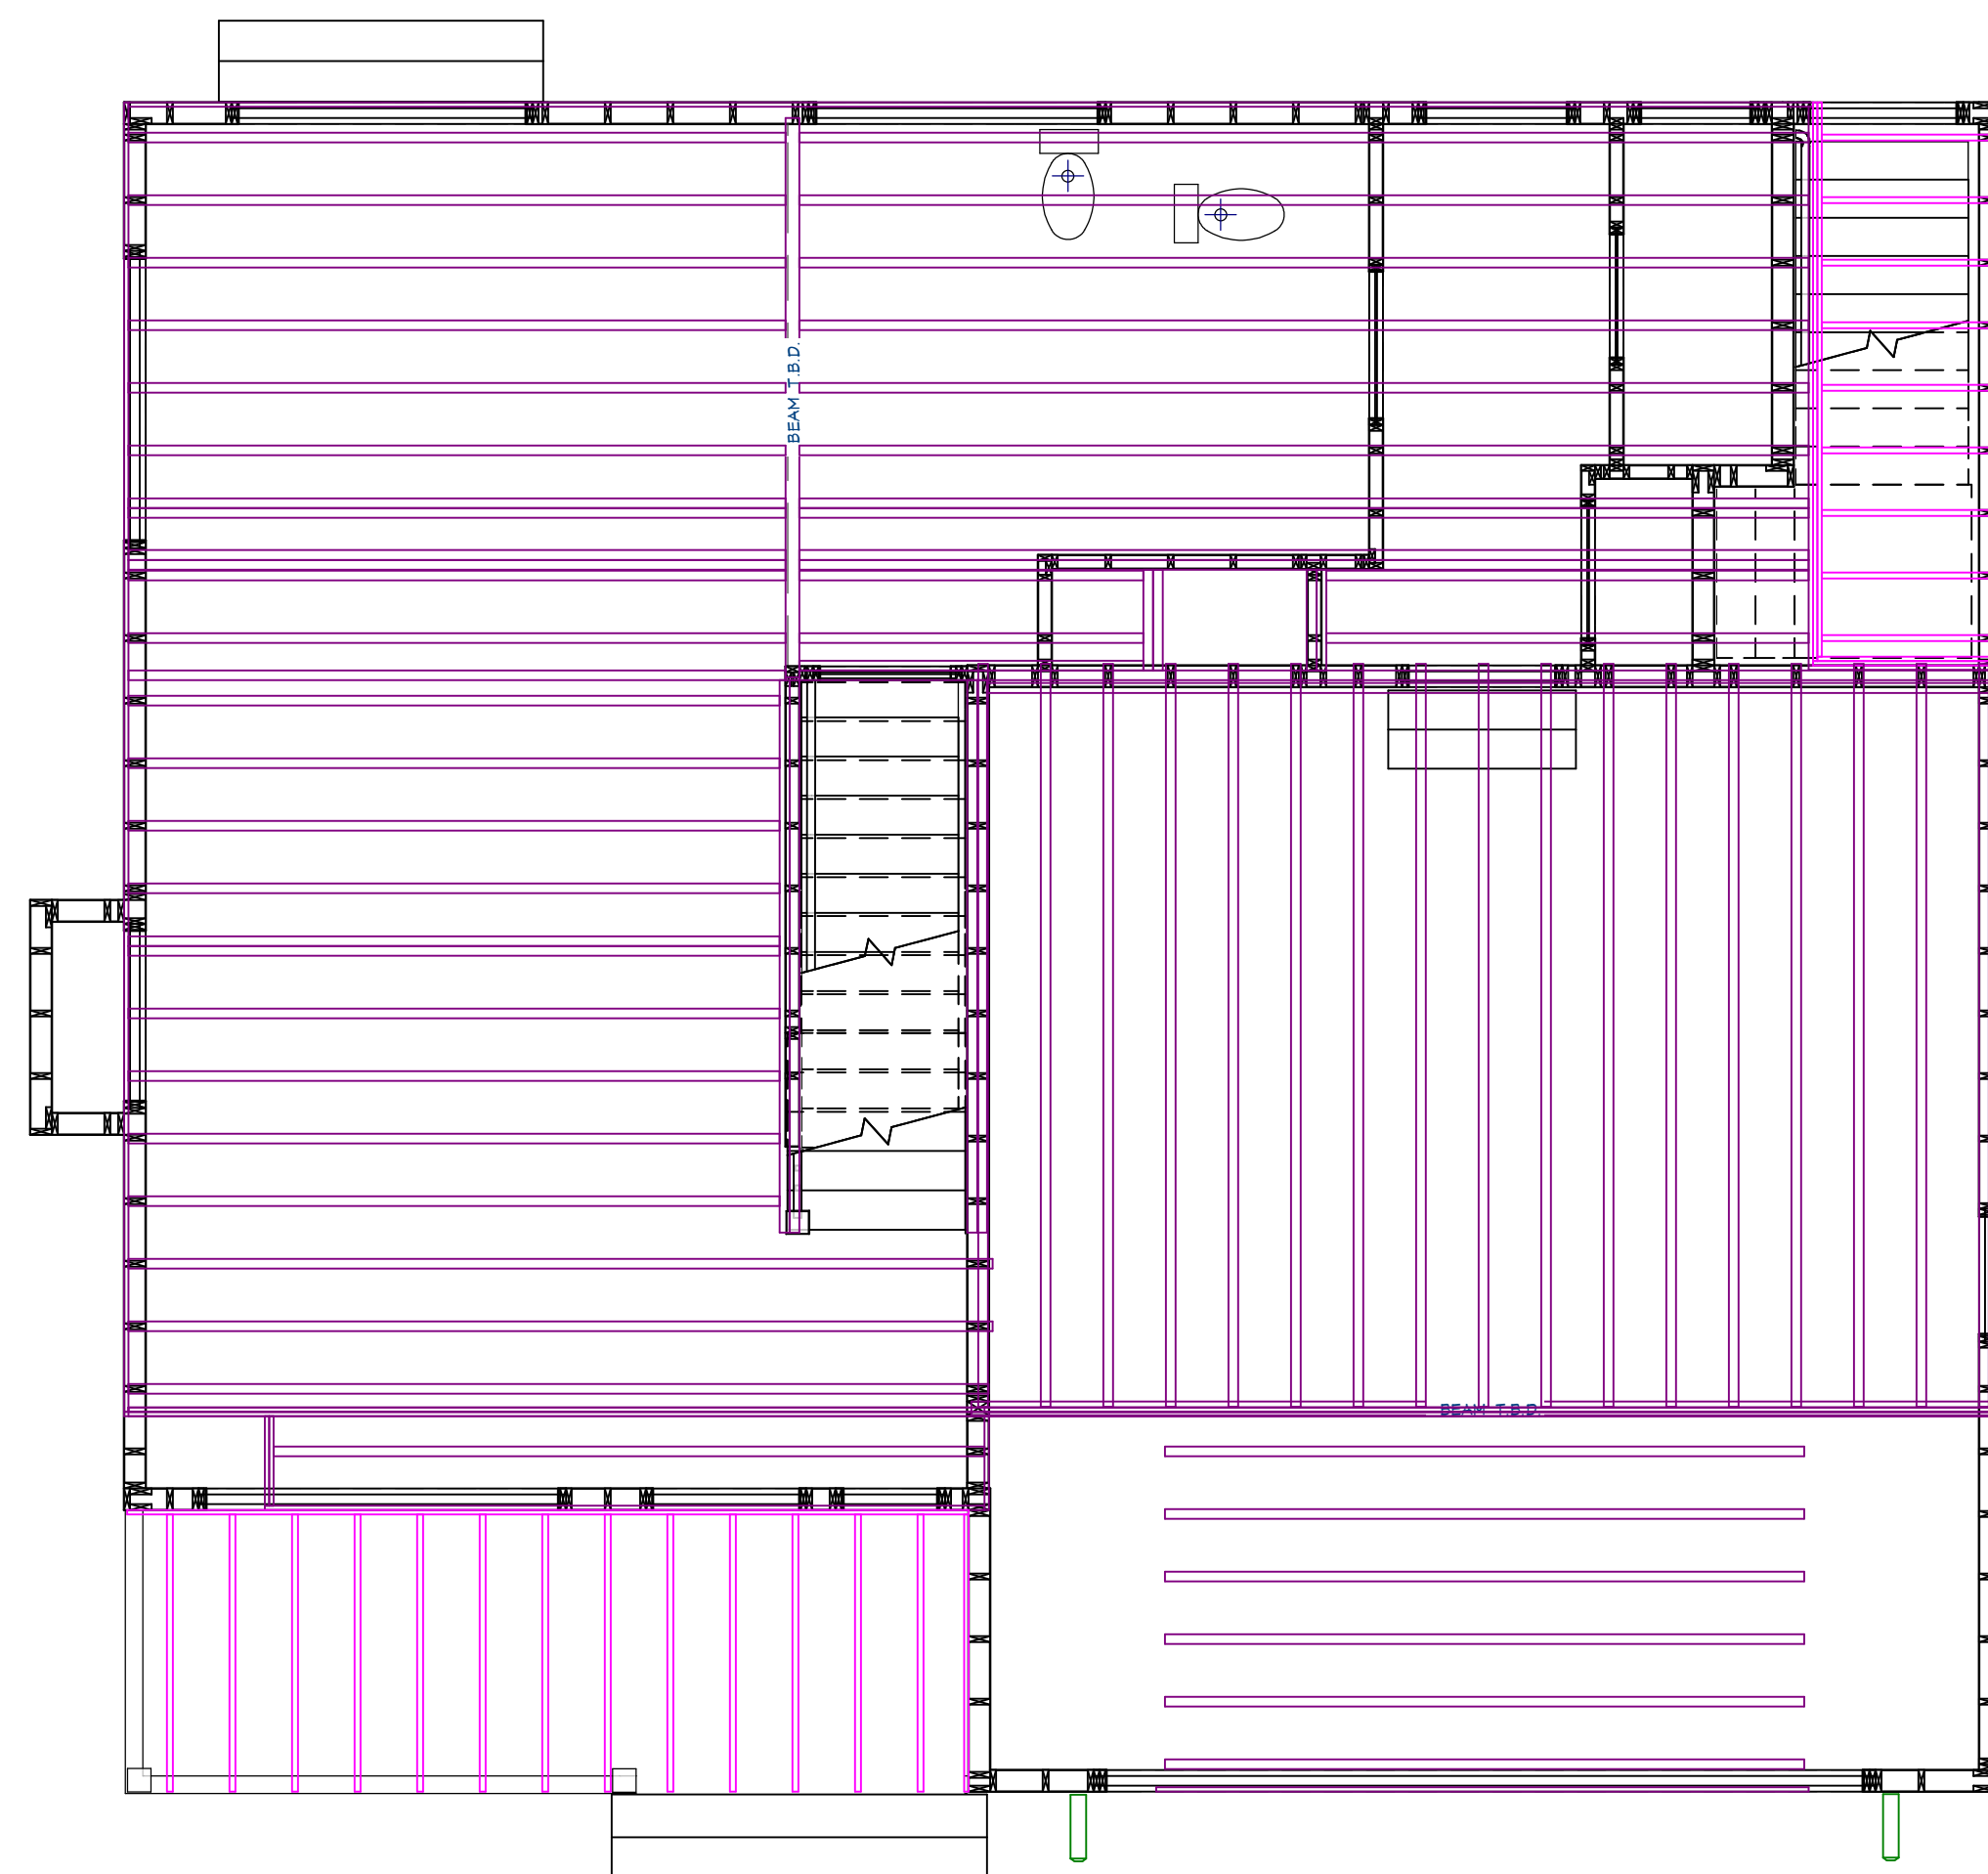

2ND LEVEL FLOOR FRAMING
1/4 in = 1 ft

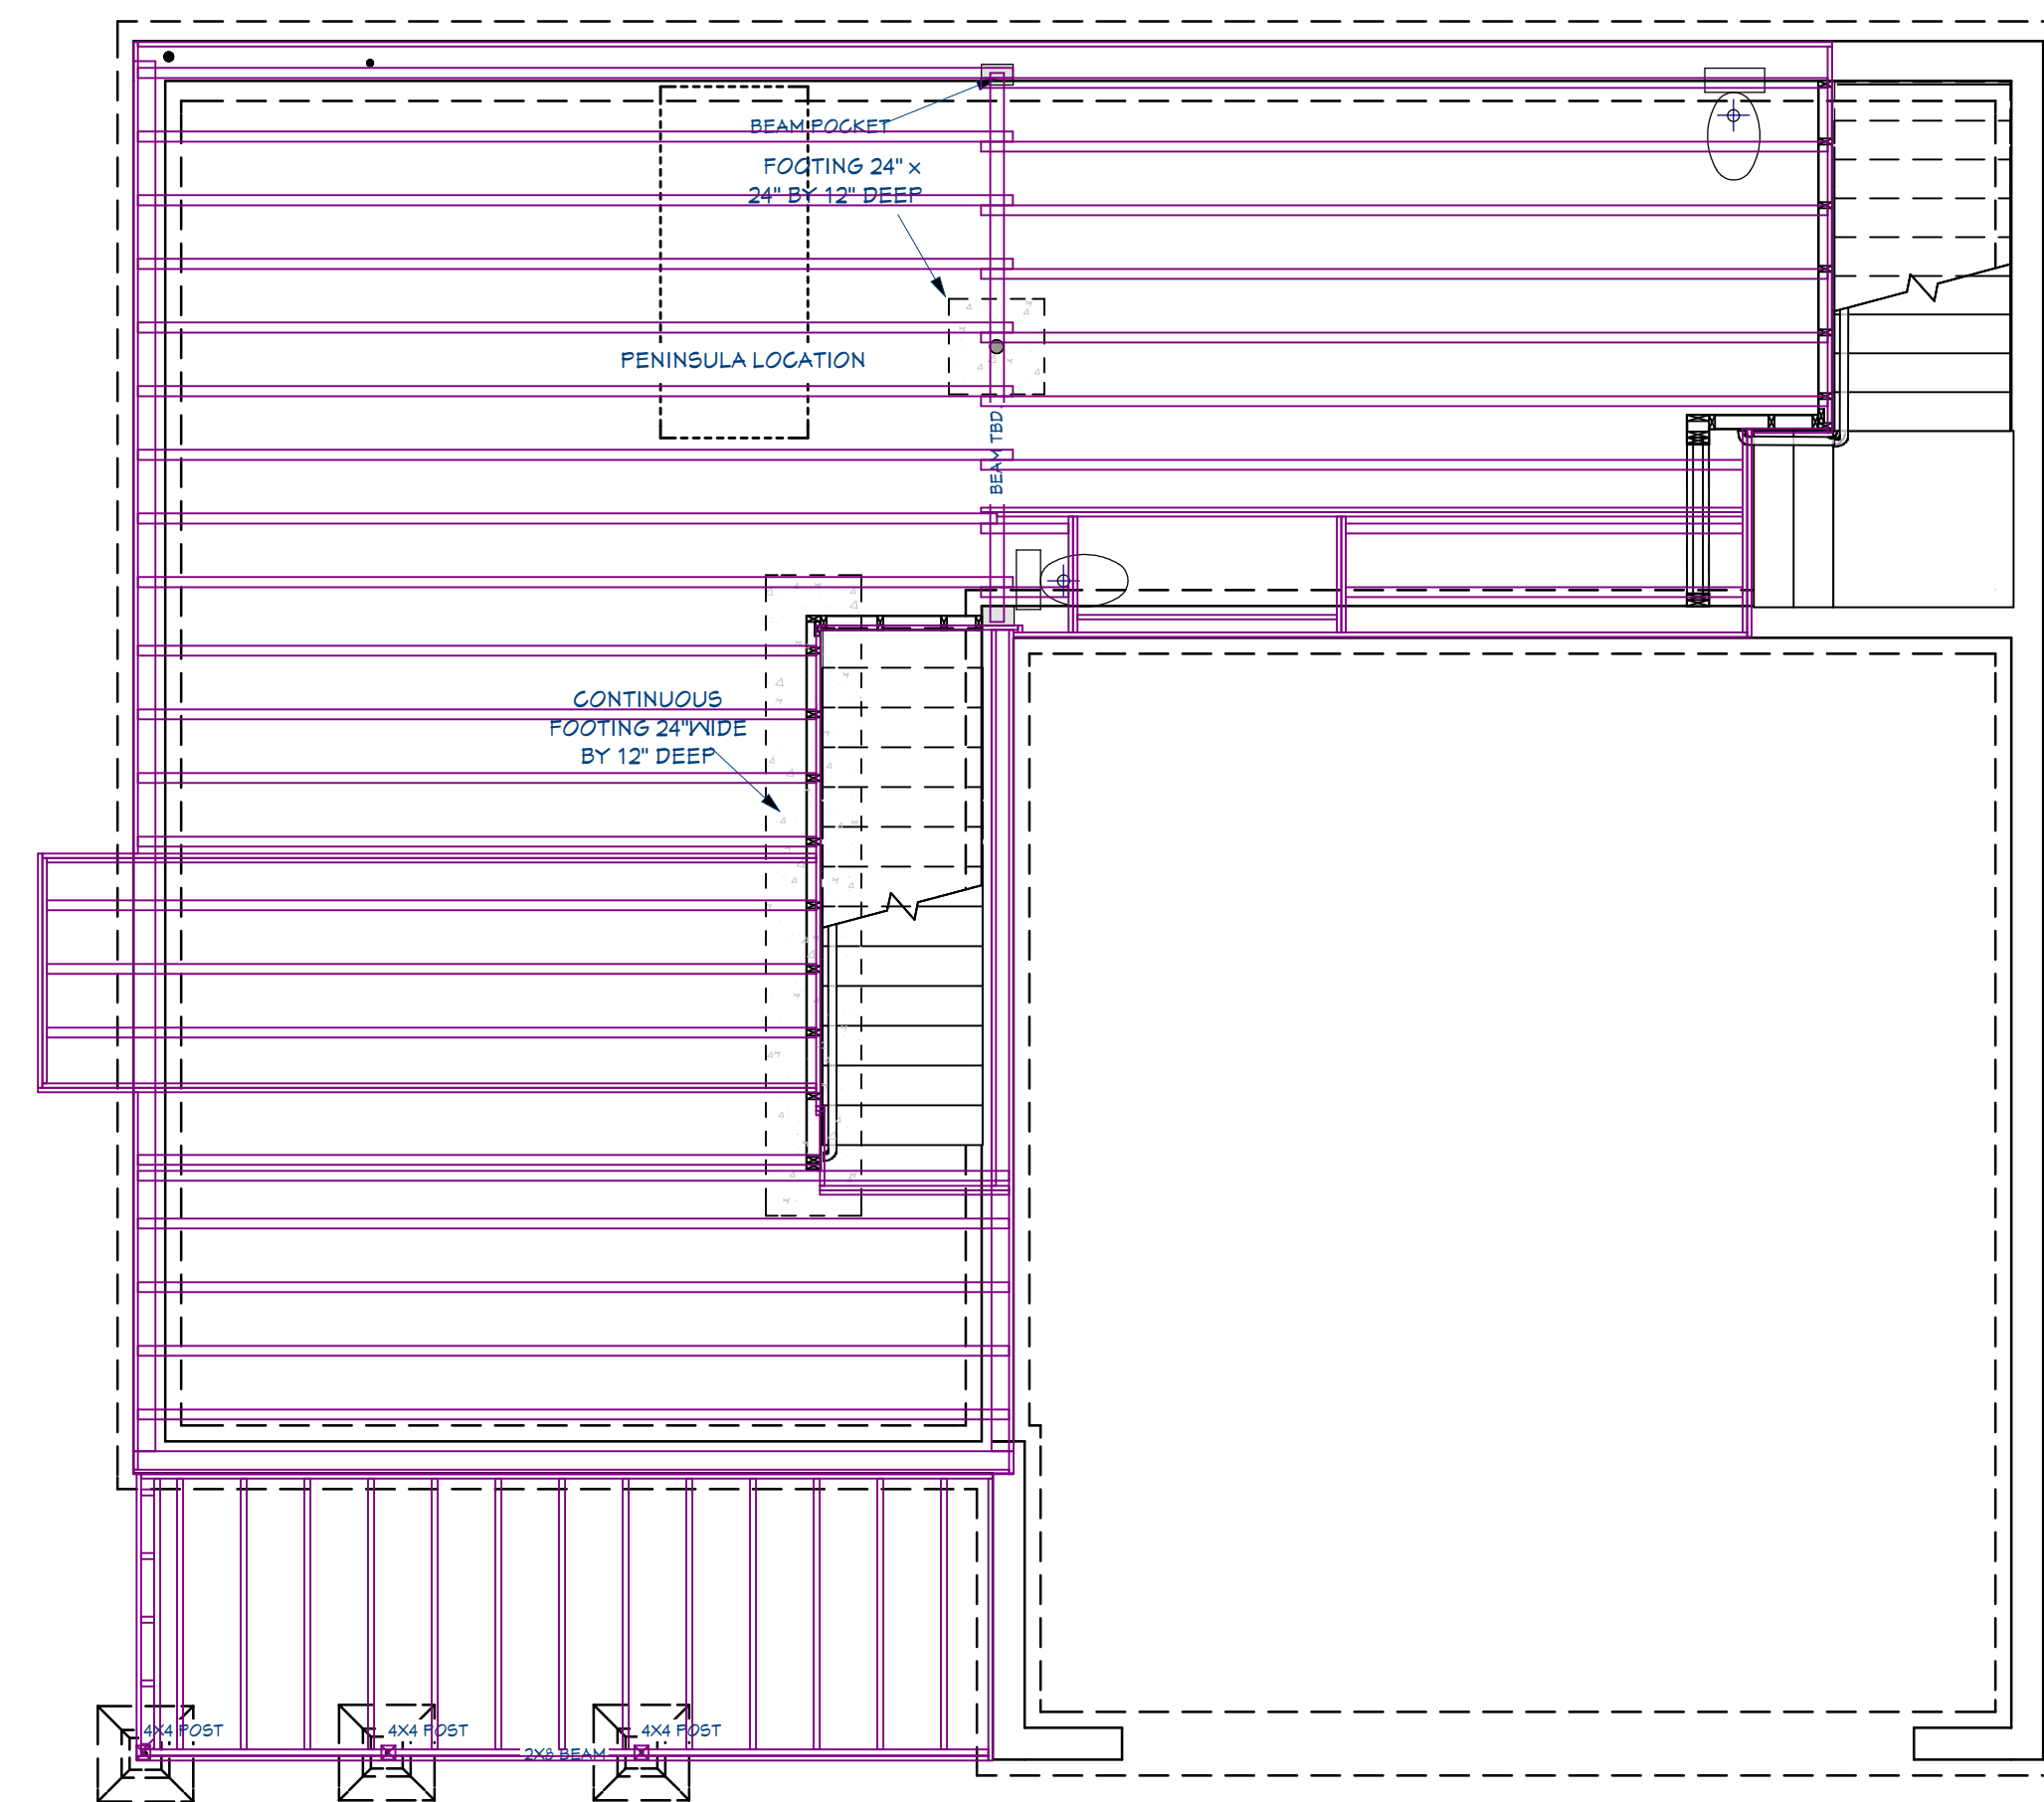

MAIN LEVEL FLOOR FRAMING
1/4 in = 1 ft

REVISION TABLE	NUMBER	DATE	REVISOR	DESCRIPTION

NEW HAMPSHIRE DEVELOPMENT GROUP
FARMHOUSE PLAN
CANTERBURY PROJECT
114 WEST RD
CANTERBURY, NH



DRAWINGS PROVIDED BY:
T.F.

DATE:

3/9/2026

SCALE:

1/4" = 1' - 0"

SHEET:

A - 6