


NEW HAMPSHIRE DEVELOPMENT GROUP  
 CAPE 2 PLAN  
 CANTERBURY PROJECT  
 114 WEST RD  
 CANTERBURY, NH

LABEL	TITLE	CONTENTS
A-1	COVER	
A-2	1ST & 2ND LEVEL FLOOR PLANS, TYPICAL WALL SECTION, STAIR	
A-3	FOUNDATION FLOOR PLAN, ROOF PLAN	
A-4	ELEVATIONS	
A-5	2ND FLOOR OVERLAY, KITCHEN OVERVIEW	
A-6	FRAMING	

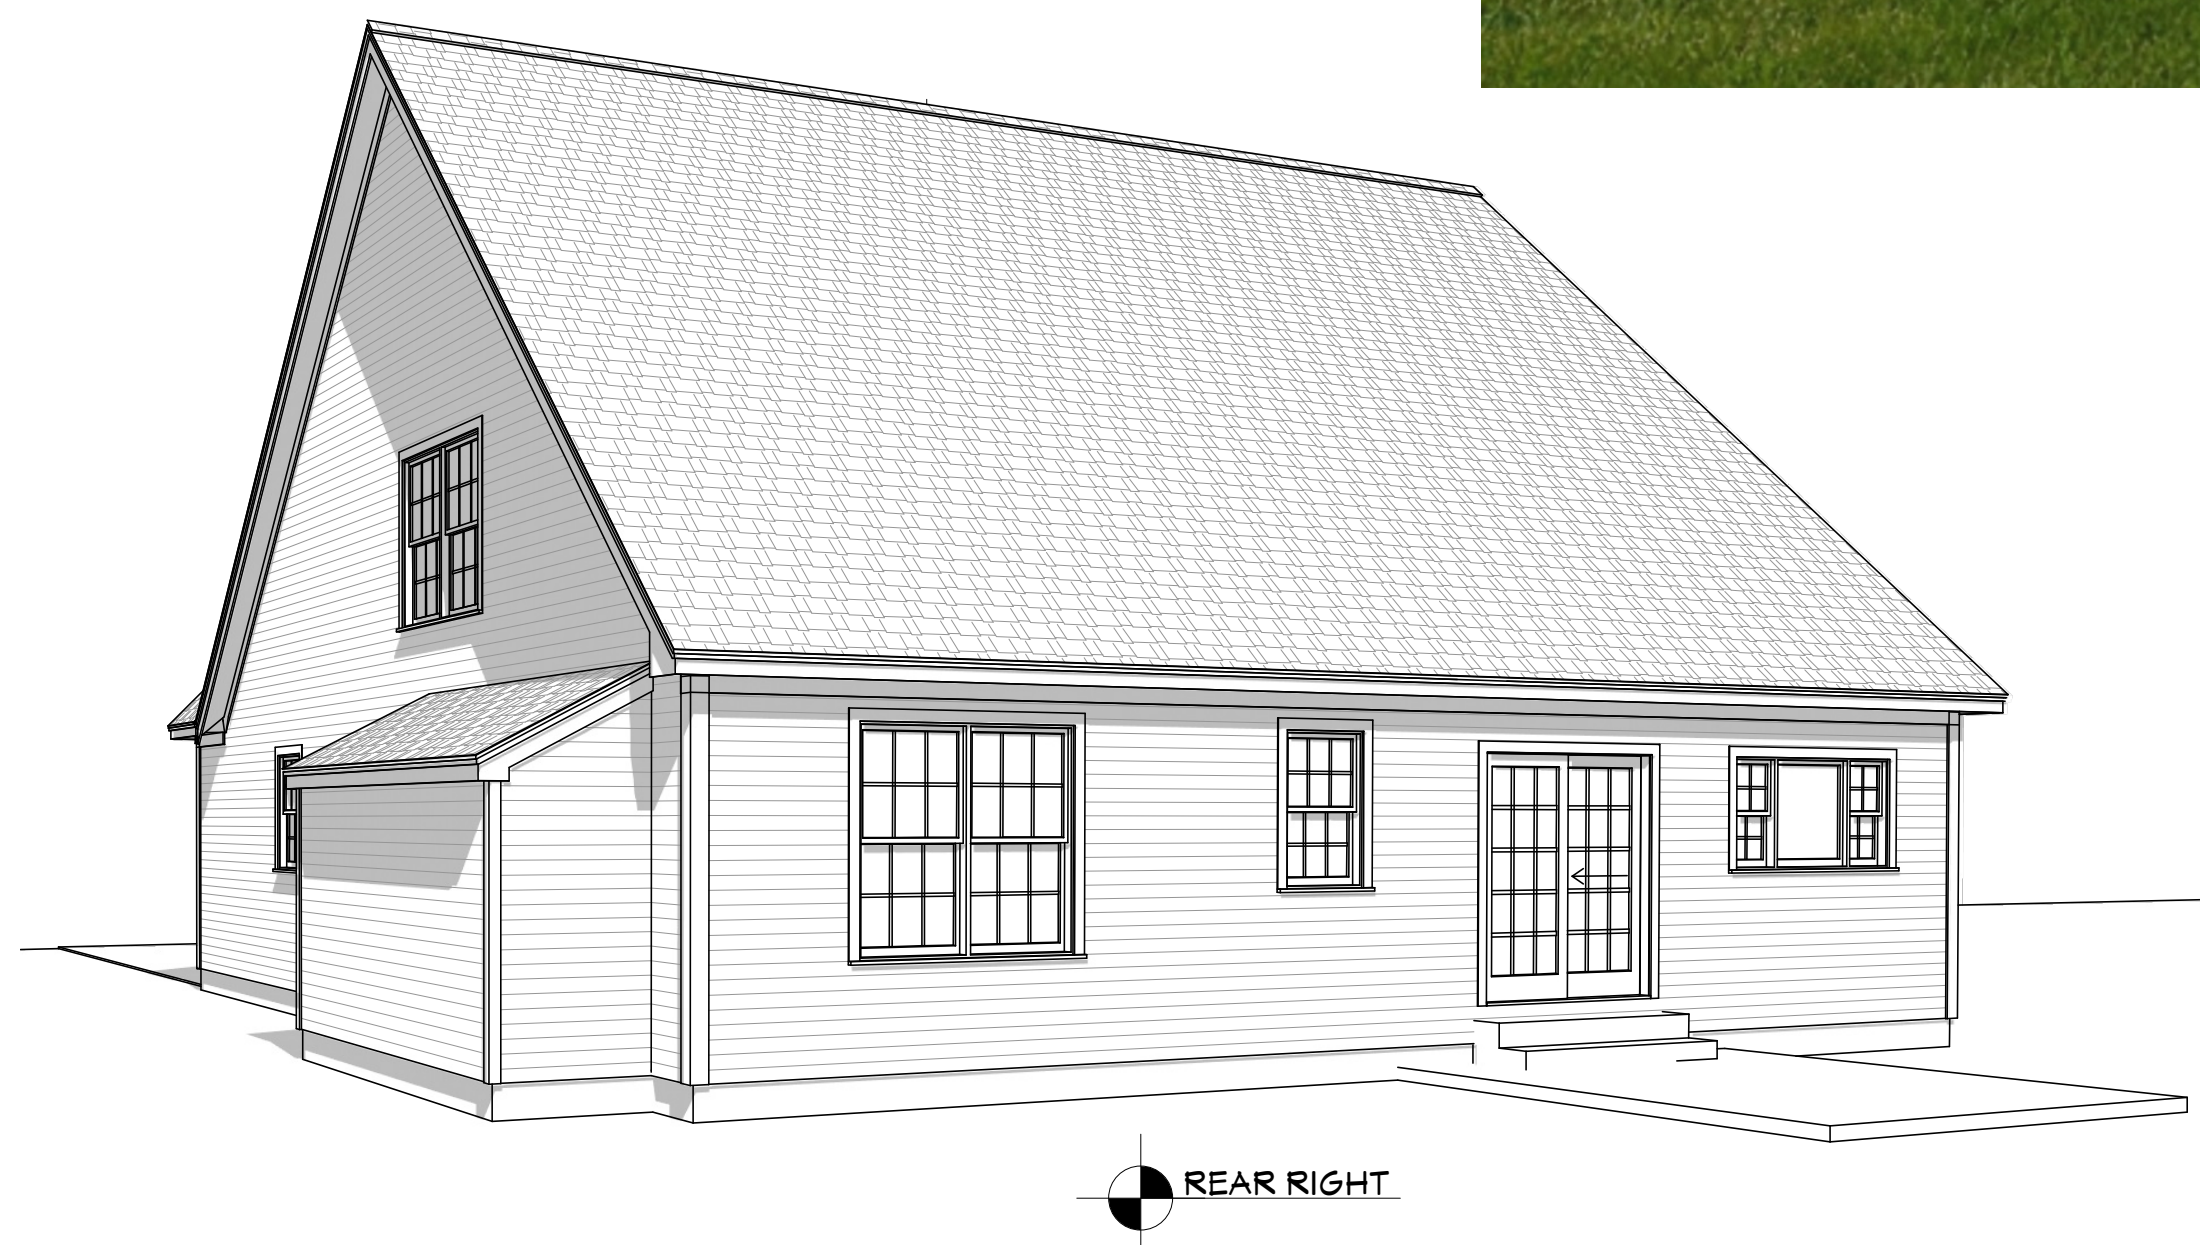

NUMBER	DATE	REVISION BY	DESCRIPTION

NEW HAMPSHIRE DEVELOPMENT GROUP  
 CAPE 2 PLAN  
 CANTERBURY PROJECT  
 114 WEST RD  
 CANTERBURY, NH



DRAWINGS PROVIDED BY:  
 T.F.

DATE:


4/23/2026

SCALE:

1/4" = 1' - 0"

SHEET:

**A - 1**

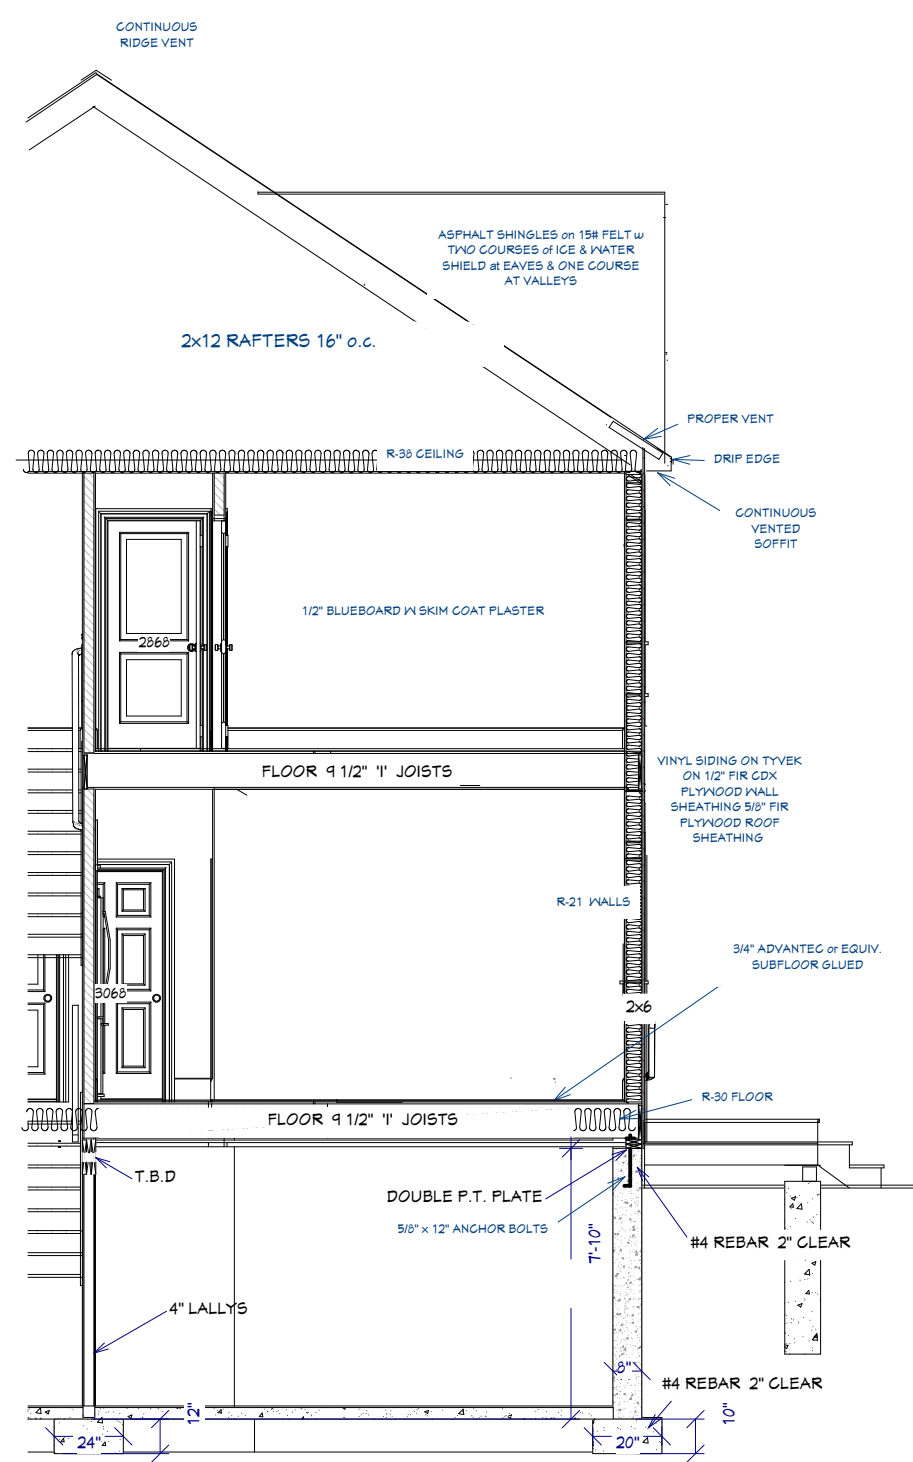

TYPICAL WALL SECTION N.T.S.




SEC 1  
1/4 in = 1 ft

GENERIC WINDOW SCHEDULE							
NUMBER	LABEL	QTY	FLOOR	SIZE	EGRESS	TEMPERED	DESCRIPTION
W01	61050MU	1	1	61050			MULLED UNIT
W02	2640DH	1	1	2640DH			DOUBLE HUNG
W03	2040DH	2	2	2040DH	YES		DOUBLE HUNG
W05	3050DH	1	1	3050DH	YES		DOUBLE HUNG
W06	3050DH	2	2	3050DH	YES		DOUBLE HUNG
W07	6056MU	1	1	6056	YES		MULLED UNIT
W08	6056MU	2	2	6056	YES		MULLED UNIT
W09	6432MU	1	1	6432			MULLED UNIT
W10	2636DH	2	2	2636DH			DOUBLE HUNG
W11	2640DH	1	1	2640DH	YES		DOUBLE HUNG


GENERIC DOOR SCHEDULE							
NUMBER	LABEL	QTY	FLOOR	SIZE	FIRE	DESCRIPTION	
D01	9020	2	1	9020		GARAGE-C12-SQ24	
D02	2460	1	1	2460 L IN		HINGED-DOOR P08	
D03	2460	1	1	2460 R IN		HINGED-DOOR P08	
D04	2460	1	2	2460 L IN		HINGED-DOOR P08	
D05	2860	1	1	2860 R EX		EXT. HINGED-DOOR P08	
D06	2860	1	1	2860 R IN		HINGED-DOOR P08	
D07	2860	3	2	2860 L IN		HINGED-DOOR P08	
D08	2860	1	2	2860 R IN		HINGED-DOOR P08	
D09	3060	1	0	3060 R EX		EXT. HINGED-DOOR P08	
D10	3060	1	1	3060 R EX		EXT. HINGED-DOOR E14	
D11	3060	1	1	3060 R EX	YES	EXT. HINGED-DOOR P08	
D12	3060	1	1	3060 R IN		HINGED-DOOR P08	
D13	4060	2	2	4060 L R IN		DOUBLE HINGED-DOOR P08	
D14	5060	1	1	5060 L R IN		DOUBLE HINGED-DOOR P08	
D15	6060	1	1	6060 R EX		EXT. SLIDER-GLASS PANEL	
D16	3050	1	2	3050 L EX		EXT. HINGED-SLAB	

CABINET SCHEDULE							
NUMBER	LABEL	QTY	FLOOR	WIDTH	DEPTH	HEIGHT	DESCRIPTION
C01	B12L	1	1	12"	24"	36"	BASE CABINET
C02	B12R	1	1	12"	24"	36"	BASE CABINET
C03	B24L	1	1	24"	24"	36"	BASE CABINET
C04	B24R	1	1	24"	24"	36"	BASE CABINET
C05	B30	1	1	30"	24"	36"	BASE CABINET
C06	B36L	3	1	36"	18"	36"	BASE CABINET
C07	LCB36R	1	1	36"	36"	36"	CORNER BASE CABINET
C08	SB3321	1	1	33"	21"	36"	BASE CABINET
C09	SB36	1	1	36"	24"	36"	BASE CABINET
C10	SB3621	2	1	36"	21"	36"	BASE CABINET
C11	SB4221	1	2	42"	21"	36"	BASE CABINET
C12	U22490	2	1	1 1/2"	24"	40"	END PANEL
C13	W11336L	1	1	12"	12"	36"	WALL CABINET
C14	W336R	1	1	24"	12"	36"	WALL CABINET
C15	W31124	1	1	33"	24"	18"	WALL CABINET
C16	W336	2	1	33"	12"	36"	WALL CABINET

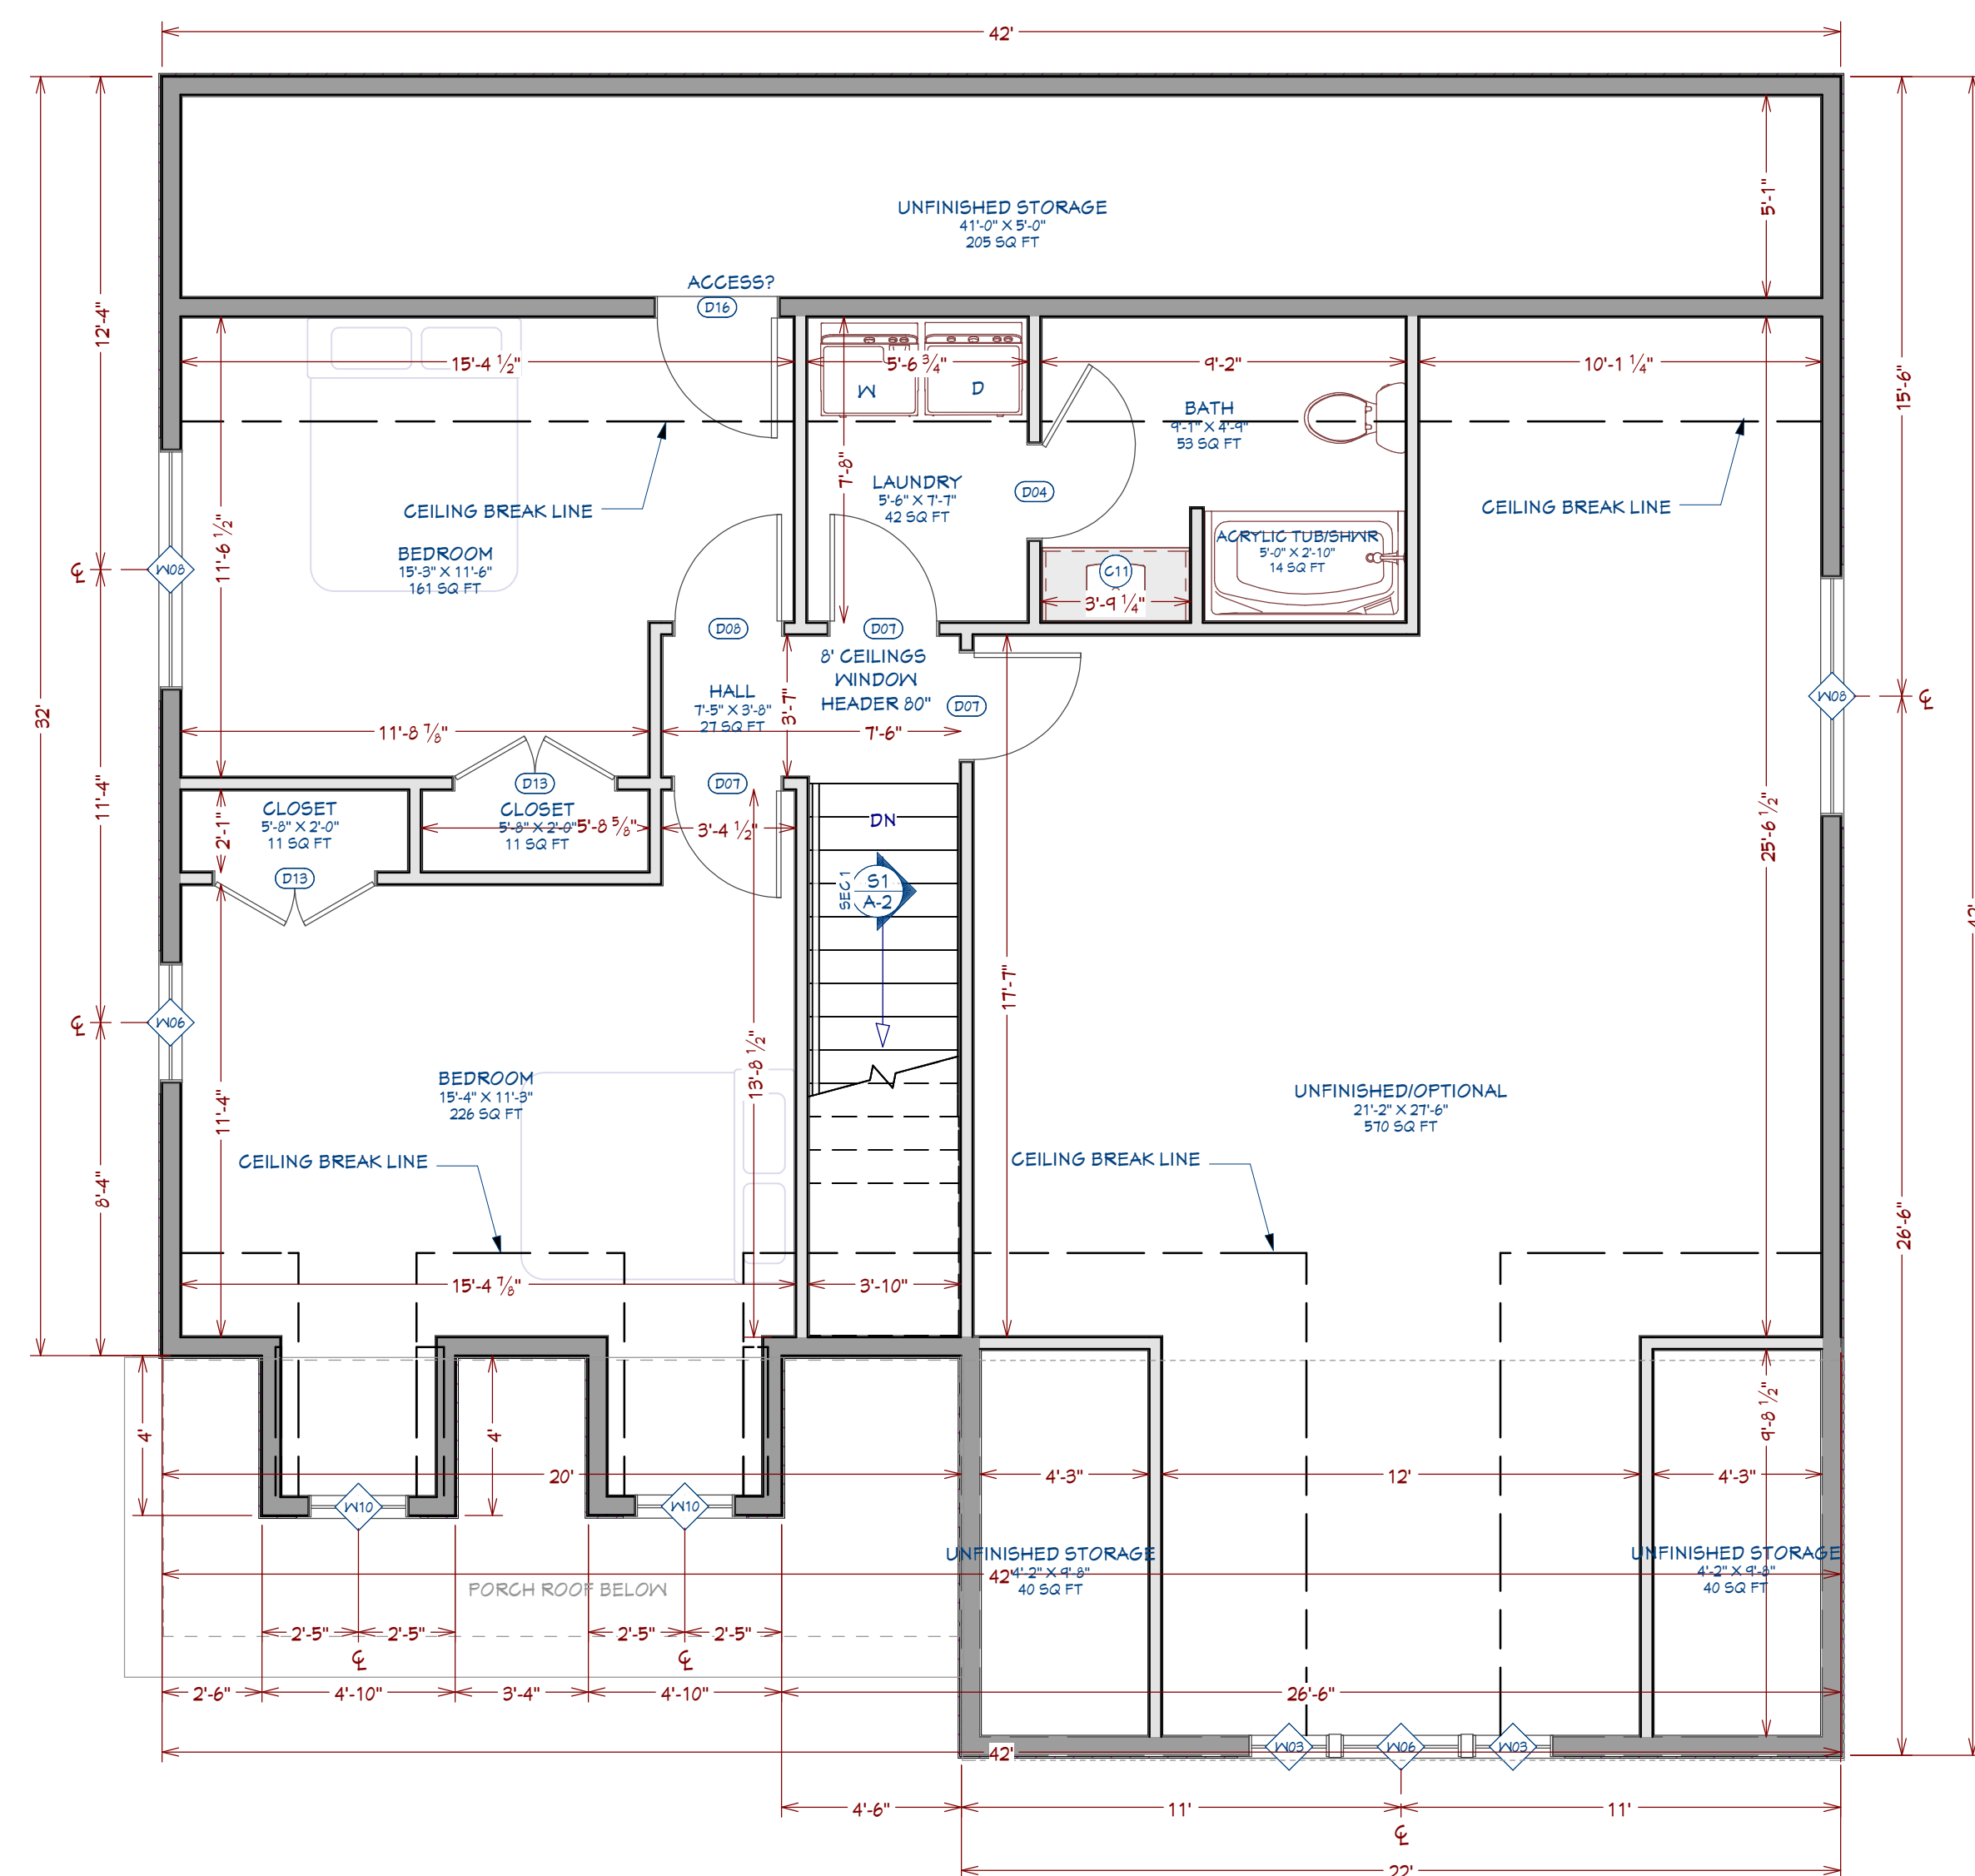

LIVING AREA  
671 SQ FT

2ND LEVEL FLOOR PLAN  
1/4 in = 1 ft

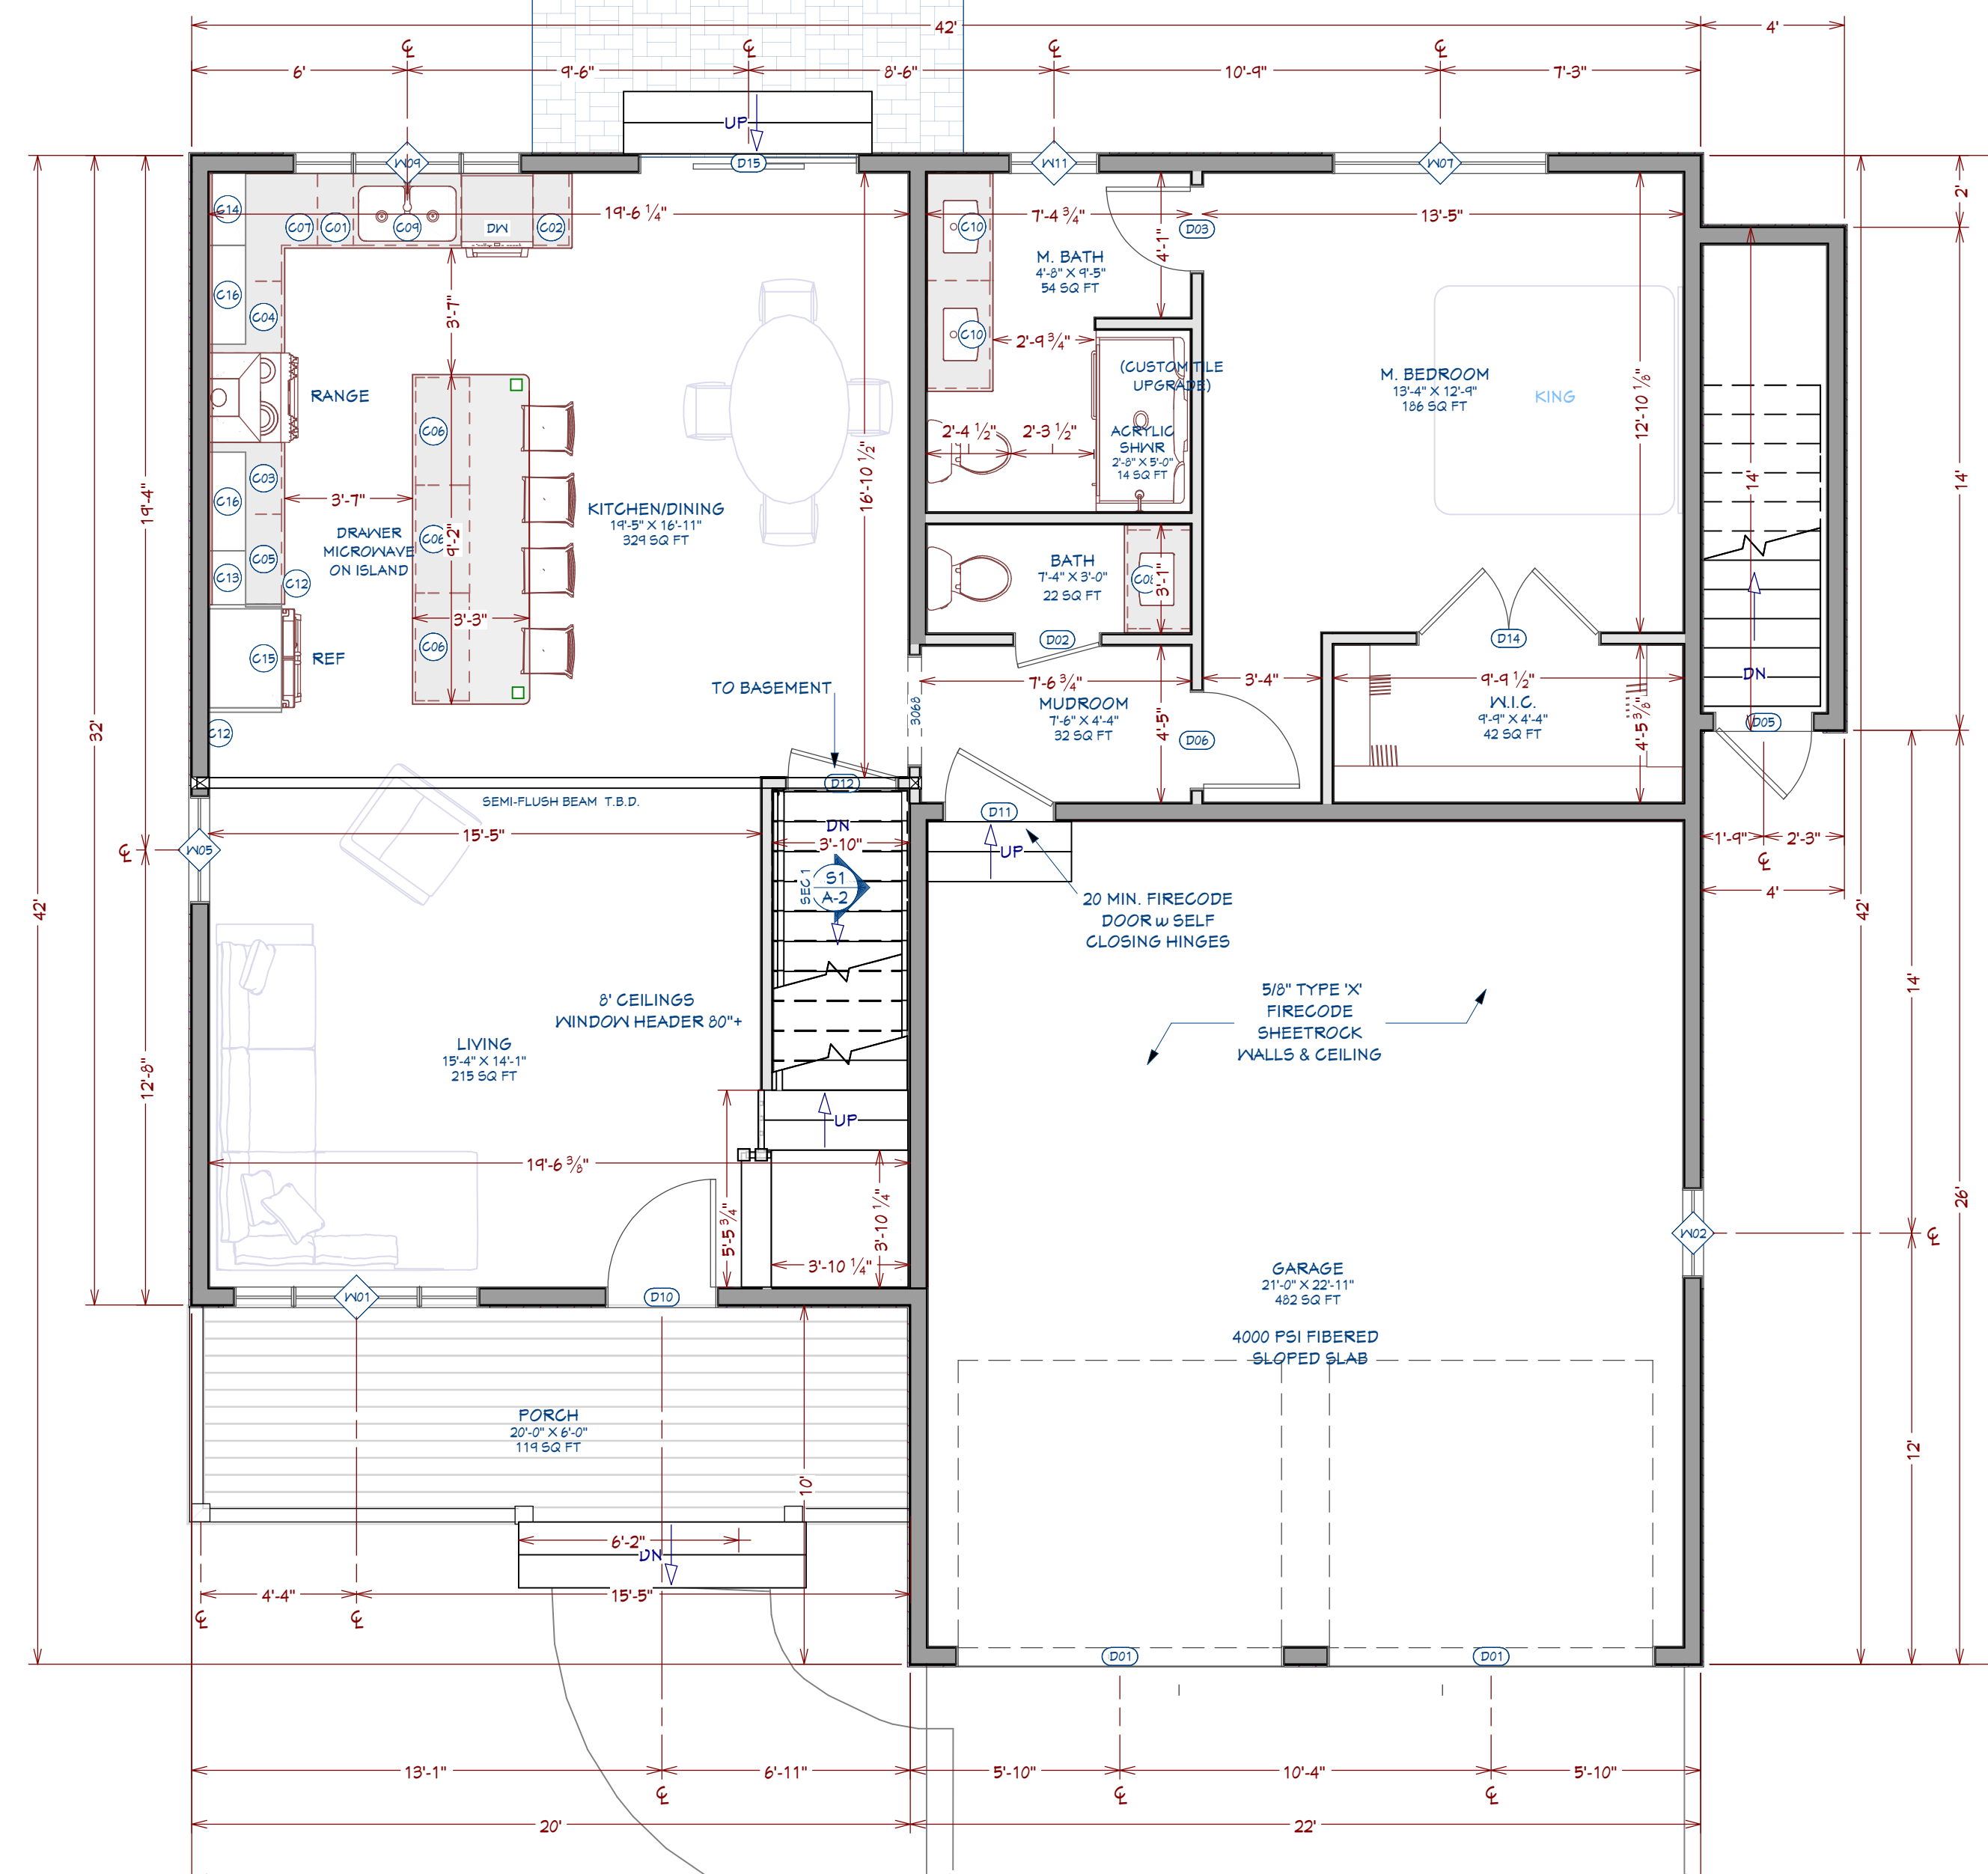


LIVING AREA  
1053 SQ FT

MAIN LEVEL FLOOR PLAN  
1/4 in = 1 ft

NUMBER	DATE	REVISION BY	DESCRIPTION

NEW HAMPSHIRE DEVELOPMENT GROUP  
CAFE 2 PLAN  
CANTERBURY PROJECT  
114 WEST RD  
CANTERBURY, NH

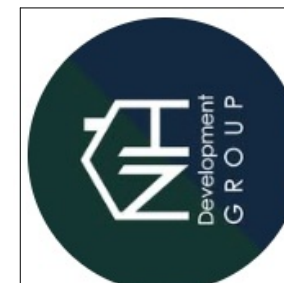


DRAWINGS PROVIDED BY:  
T.F.


DATE:  
4/23/2026

SCALE:  
1/4" = 1' - 0"

SHEET:  
A - 2

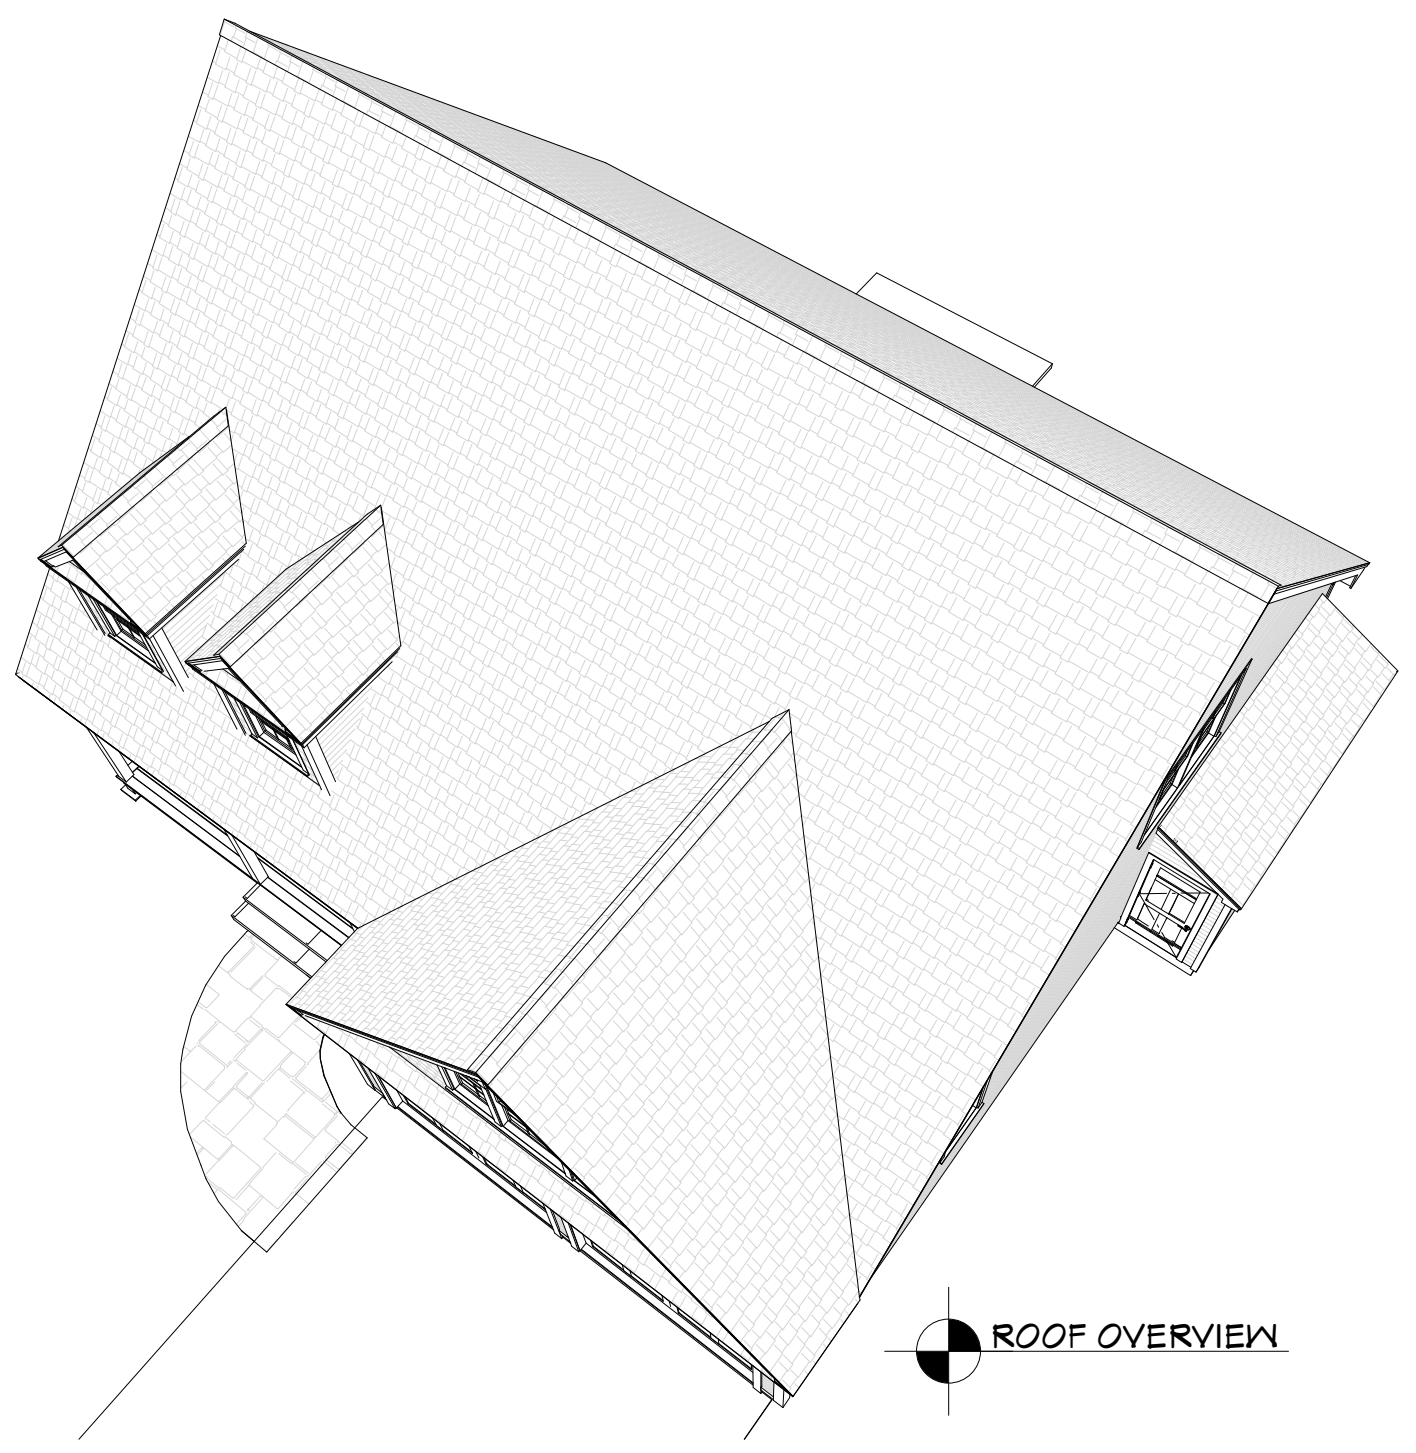


ROOF OVERVIEW

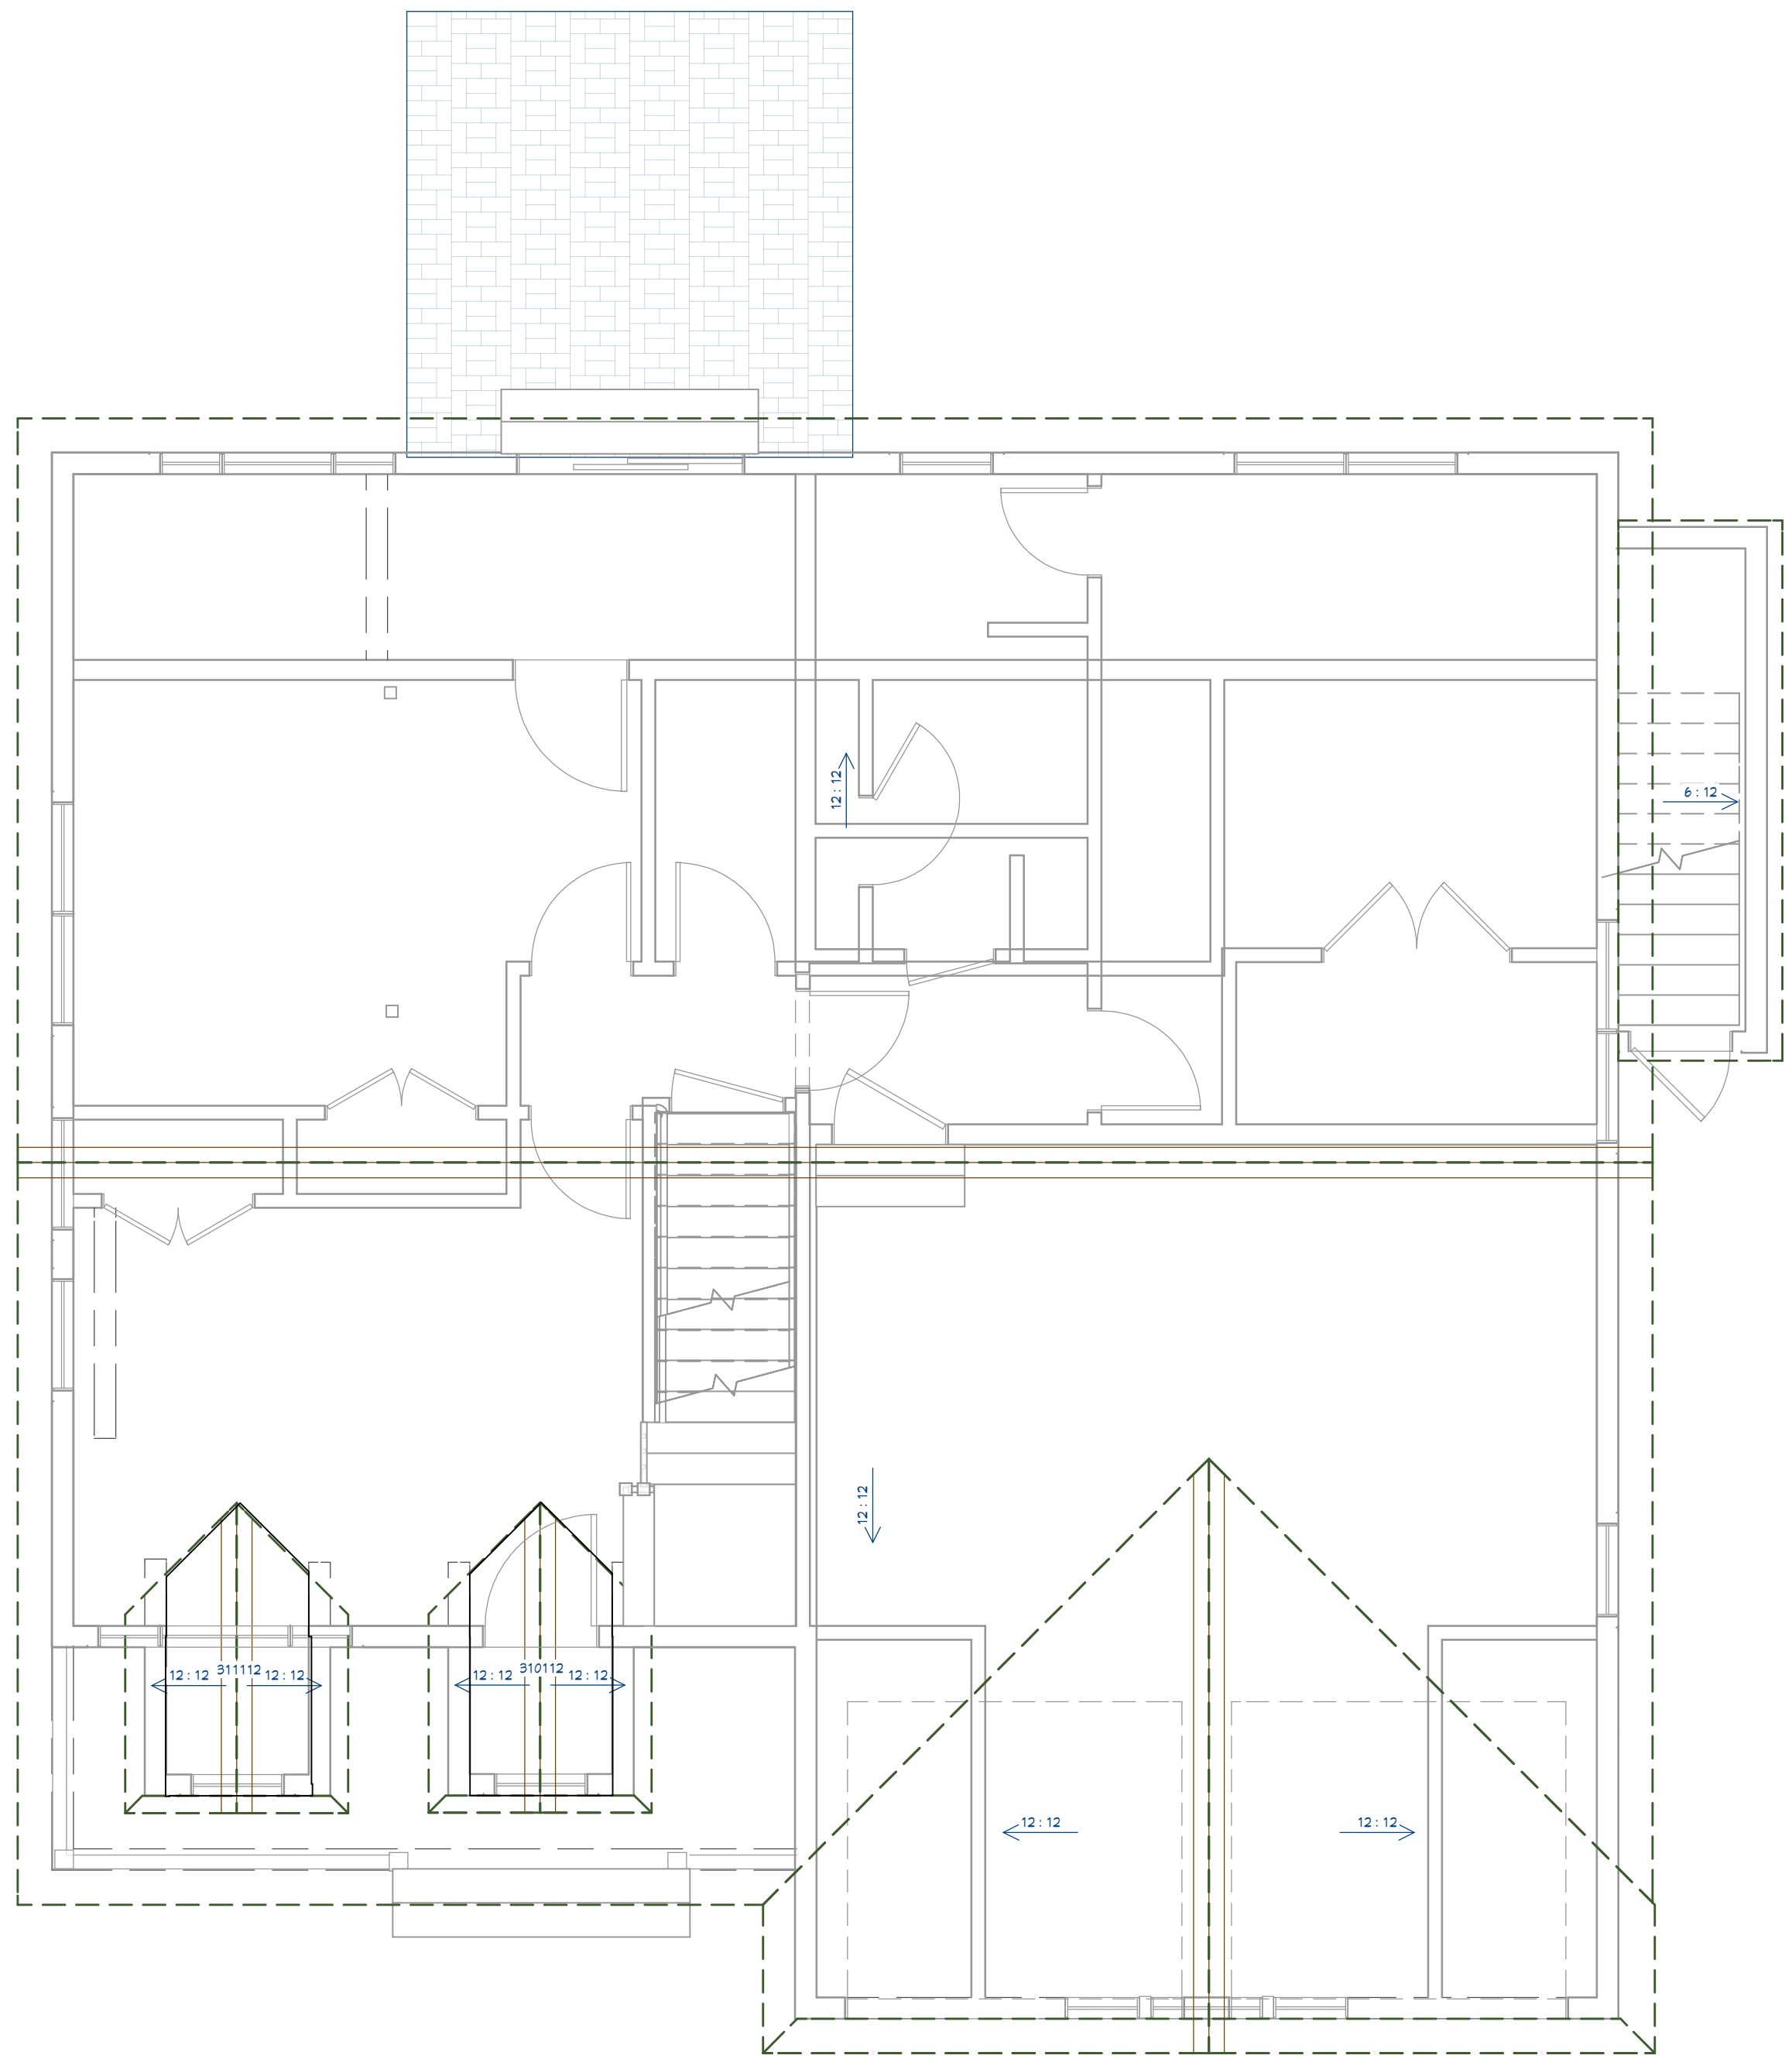

ROOF PLAN  
1/4 in = 1 ft

**N O T E:**  
ALL OVERHANGS 12" (EXCEPT  
BASEMENT ENTRY ROOF 3")

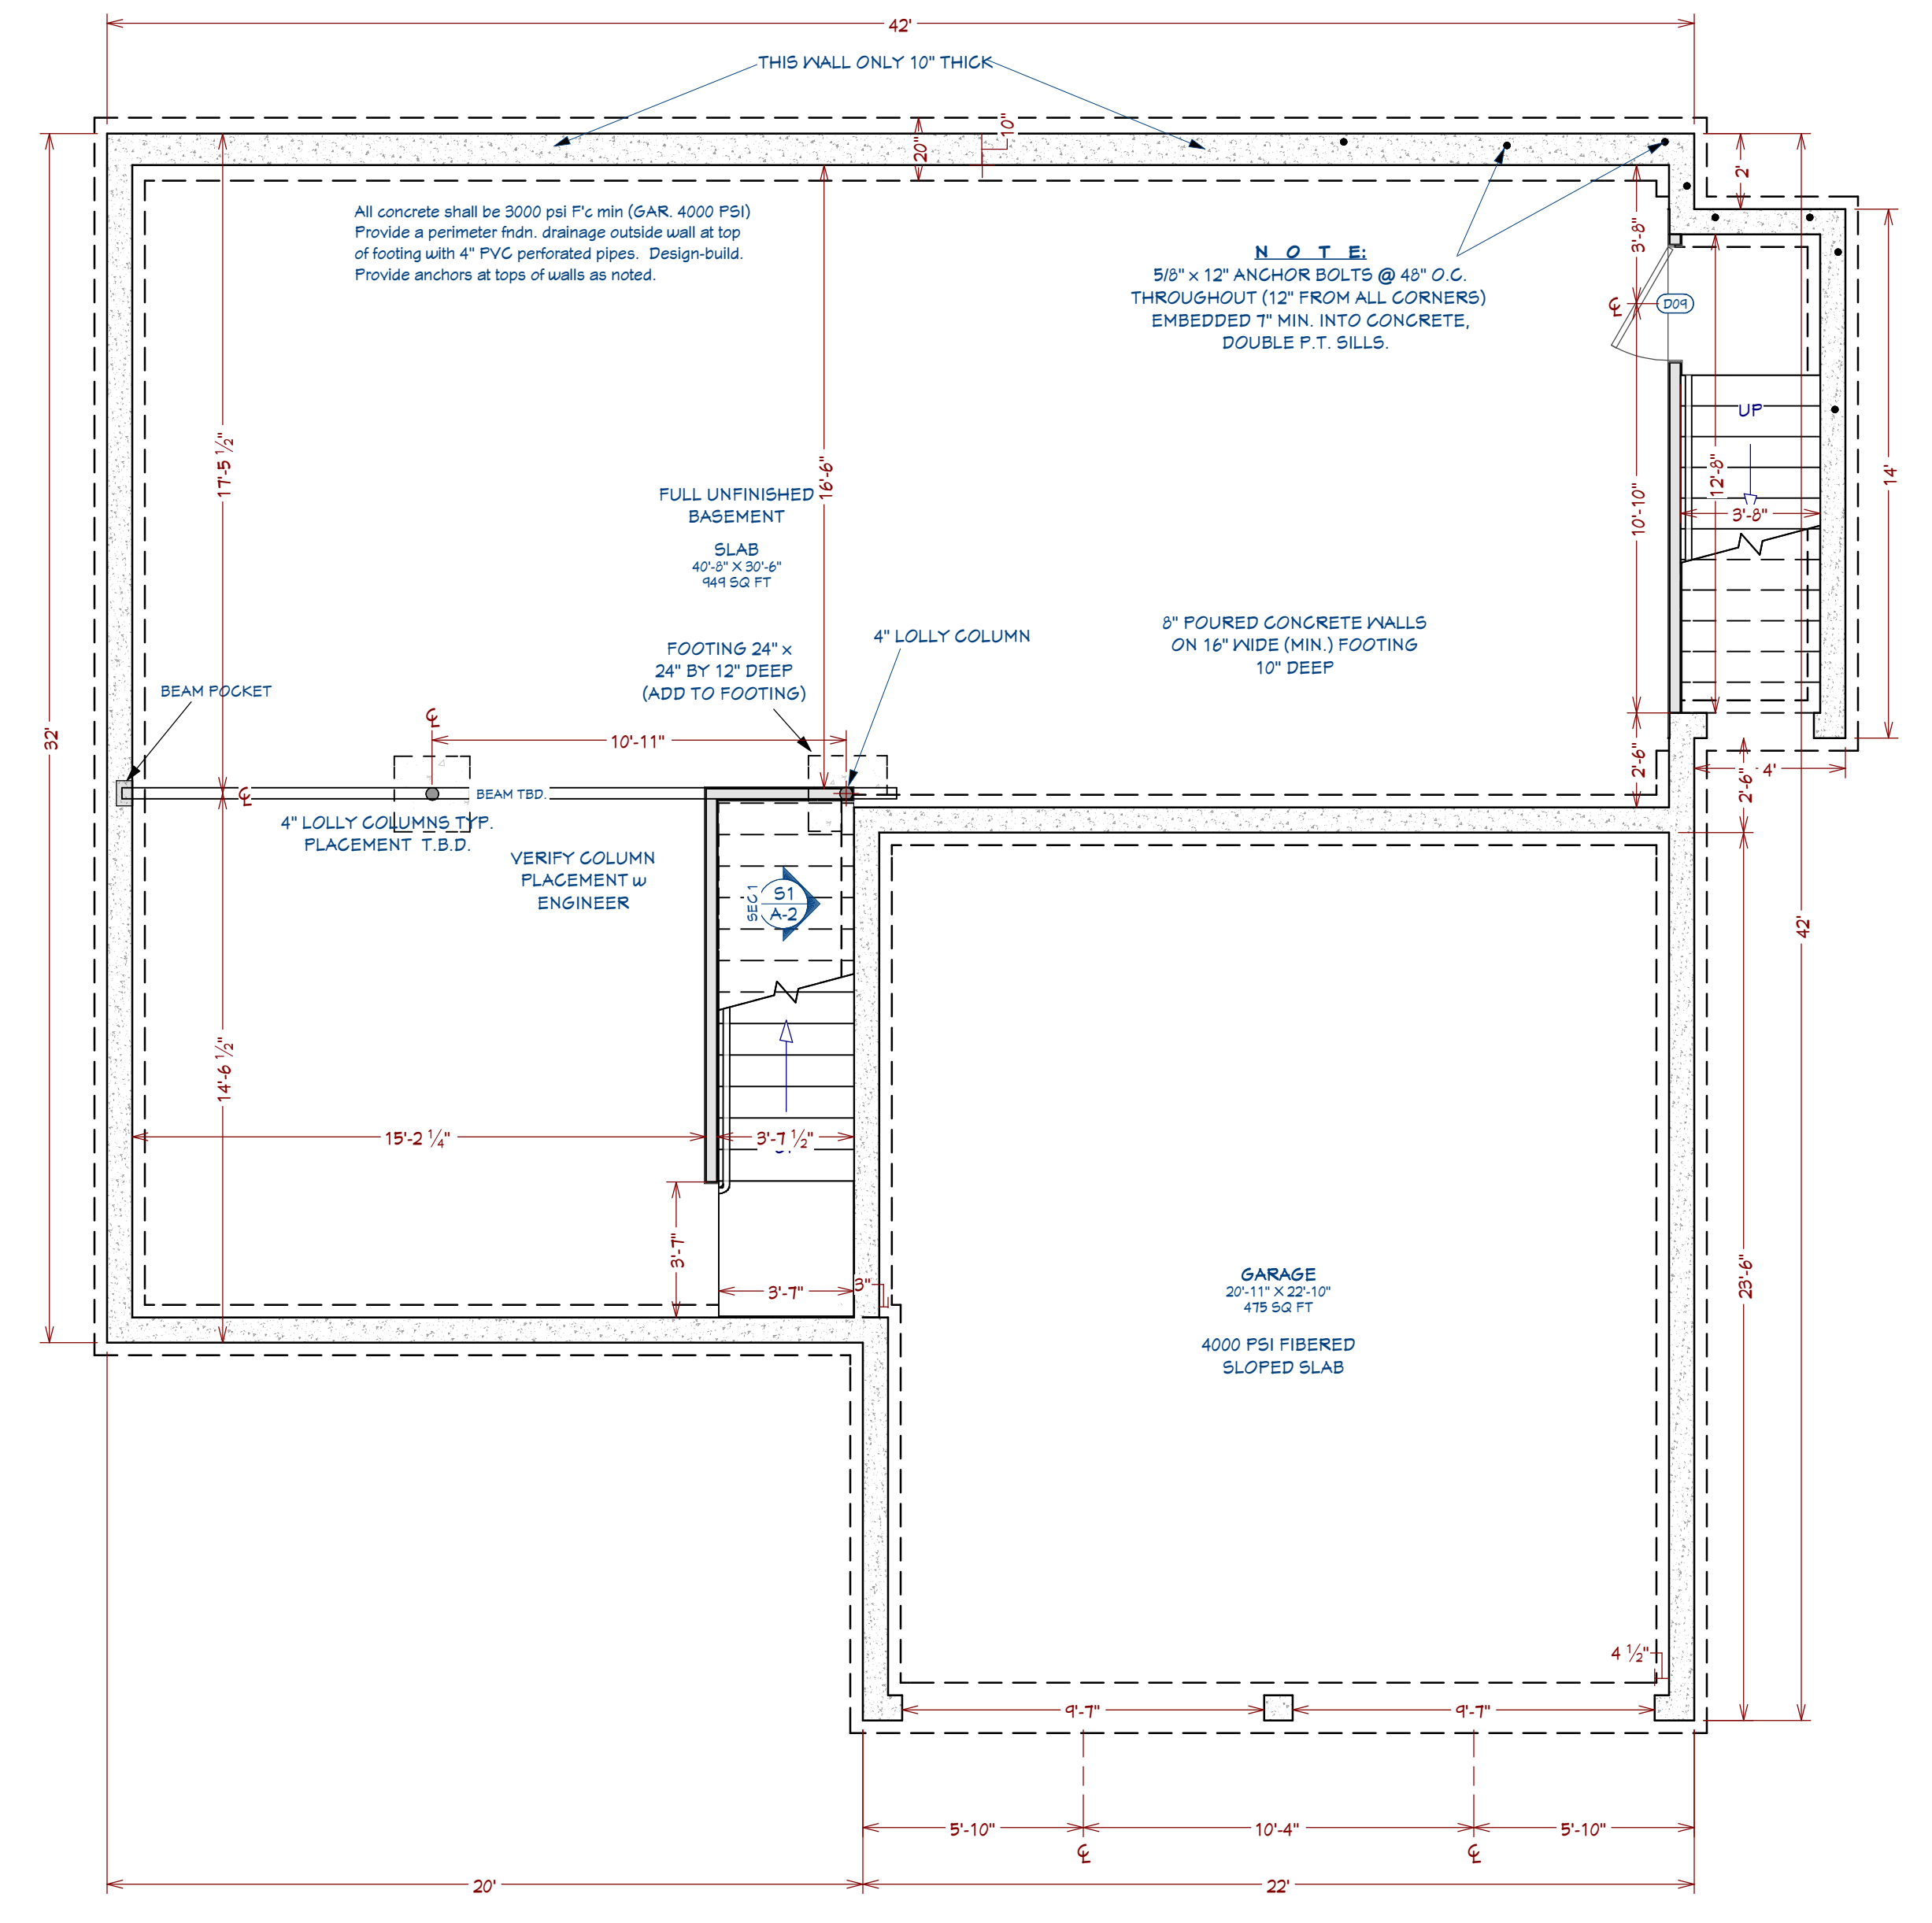

FOUNDATION FLOOR PLAN  
1/4 in = 1 ft

NUMBER	DATE	REVISION BY	DESCRIPTION

NEW HAMPSHIRE DEVELOPMENT GROUP  
CAFE 2 PLAN  
CANTERBURY PROJECT  
114 WEST RD  
CANTERBURY, NH



DRAWINGS PROVIDED BY:  
T.F.

DATE:

4/23/2026

SCALE:

1/4" = 1' - 0"

SHEET:

**A - 3**



LEFT ELEVATION  
1/4 in = 1 ft

GENERIC WINDOW SCHEDULE							
NUMBER	LABEL	QTY	FLOOR	SIZE	EGRESS	TEMPERED	DESCRIPTION
W01	61050MU	1	1	61050			MULLED UNIT
W02	2640DH	1	1	2640DH			DOUBLE HUNG
W03	2040DH	2	2	2040DH	YES		DOUBLE HUNG
W05	3050DH	1	1	3050DH	YES		DOUBLE HUNG
W06	3050DH	2	2	3050DH	YES		DOUBLE HUNG
W07	6056MU	1	1	6056	YES		MULLED UNIT
W08	6050MU	2	2	6050	YES		MULLED UNIT
W09	6432MU	1	1	6432			MULLED UNIT
W10	2636DH	2	2	2636DH			DOUBLE HUNG
W11	2640DH	1	1	2640DH	YES		DOUBLE HUNG

GENERIC DOOR SCHEDULE						
NUMBER	LABEL	QTY	FLOOR	SIZE	FIRE	DESCRIPTION
D01	9080	2	1	9080		GARAGE-G12-SQ24
D02	2468	1	1	2468 L IN		HINGED-DOOR F08
D03	2468	1	1	2468 R IN		HINGED-DOOR F08
D04	2468	1	2	2468 L IN		HINGED-DOOR F08
D05	2868	1	1	2868 R EX		EXT. HINGED-DOOR F08
D06	2868	1	1	2868 R IN		HINGED-DOOR F08
D07	2868	3	2	2868 L IN		HINGED-DOOR F08
D08	2868	1	2	2868 R IN		HINGED-DOOR F08
D09	3068	1	0	3068 R EX		EXT. HINGED-DOOR F08
D10	3068	1	1	3068 R EX		EXT. HINGED-DOOR E14
D11	3068	1	1	3068 R EX	YES	EXT. HINGED-DOOR F08
D12	3068	1	1	3068 R IN		HINGED-DOOR F08
D13	4068	2	2	4068 L/R IN		DOUBLE HINGED-DOOR F08
D14	5068	1	1	5068 L/R IN		DOUBLE HINGED-DOOR F08
D15	6068	1	1	6068 R EX		EXT. SLIDER-GLASS PANEL
D16	3050	1	2	3050 L EX		EXT. HINGED-SLAB



RIGHT ELEVATION  
1/4 in = 1 ft



REAR ELEVATION  
1/4 in = 1 ft



FRONT ELEVATION  
1/4 in = 1 ft

REVISION TABLE	NUMBER	DATE	REVISOR	DESCRIPTION

NEW HAMPSHIRE DEVELOPMENT GROUP  
CAPE 2 PLAN  
CANTERBURY PROJECT  
114 WEST RD  
CANTERBURY, NH




DRAWINGS PROVIDED BY:  
T.F.

DATE:  
4/23/2026

SCALE:  
1/4" = 1' - 0"



SHEET:  
**A - 4**



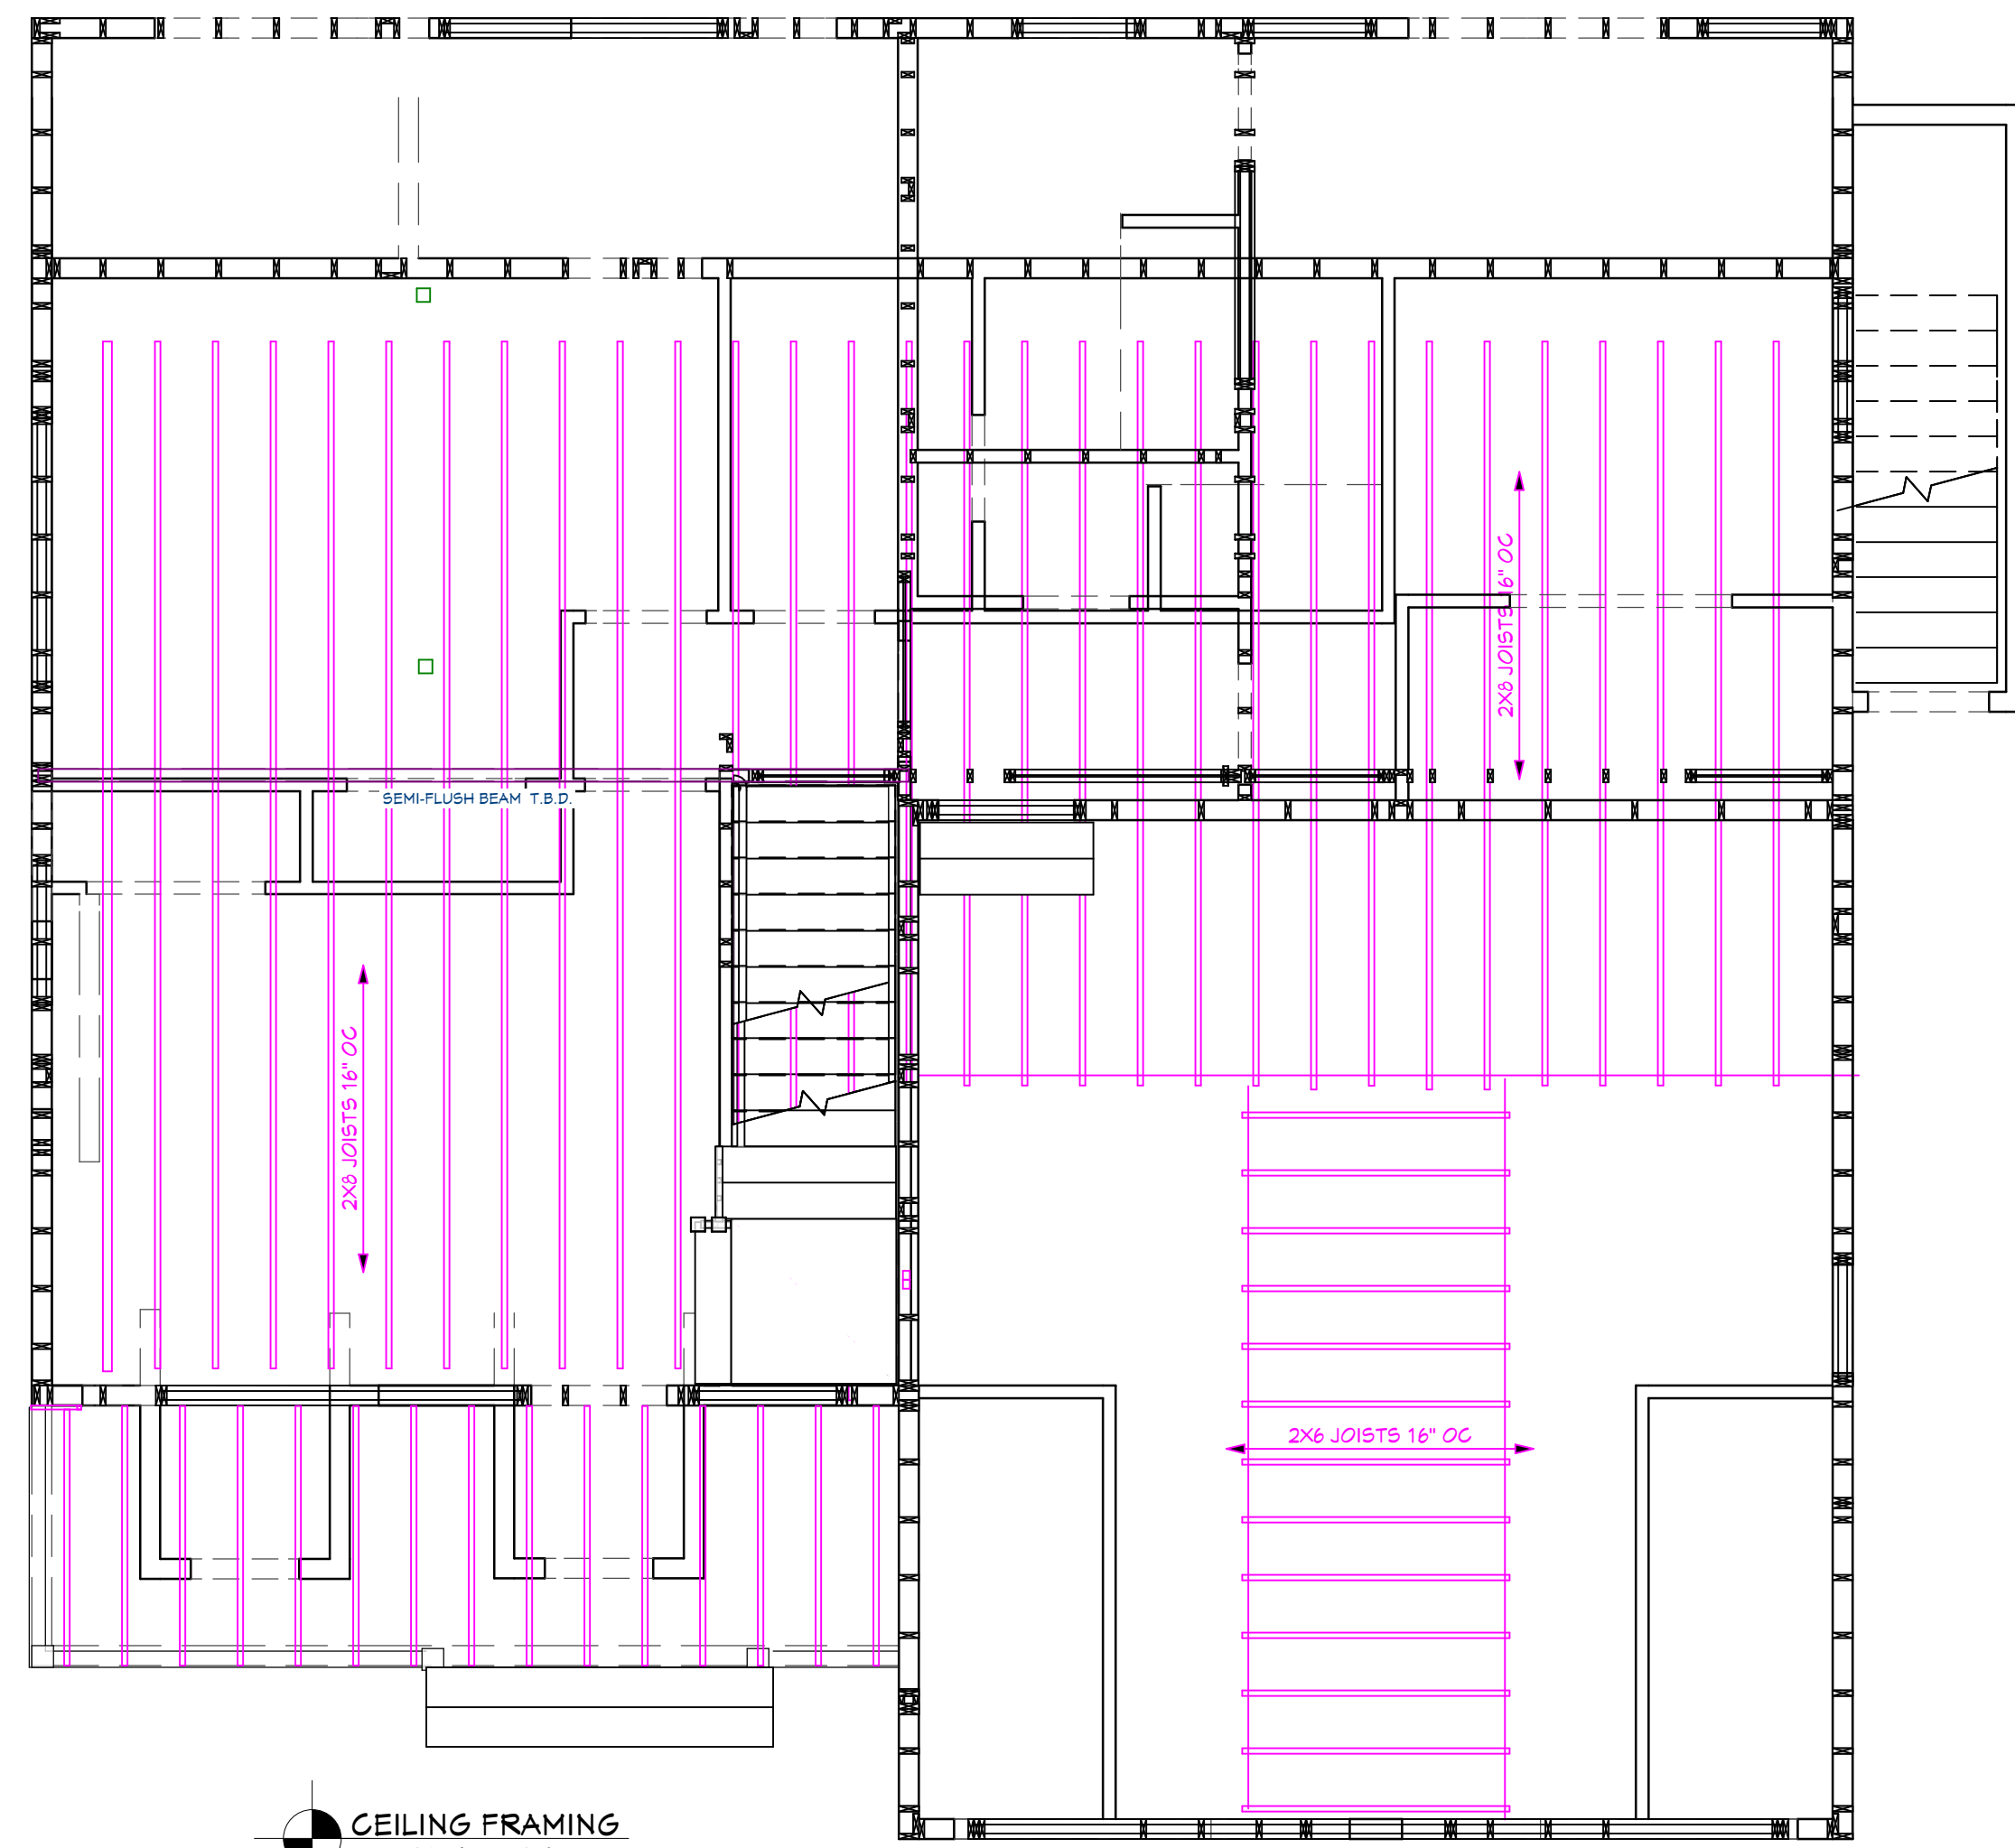


CEILING FRAMING  
1/4 in = 1 ft

ROOF FRAMING (SEE ATTACHED ENGINEER'S SPECS FOR RAFTER, VALLEY RAFTER TYPE & SIZE)  
1/4 in = 1 ft

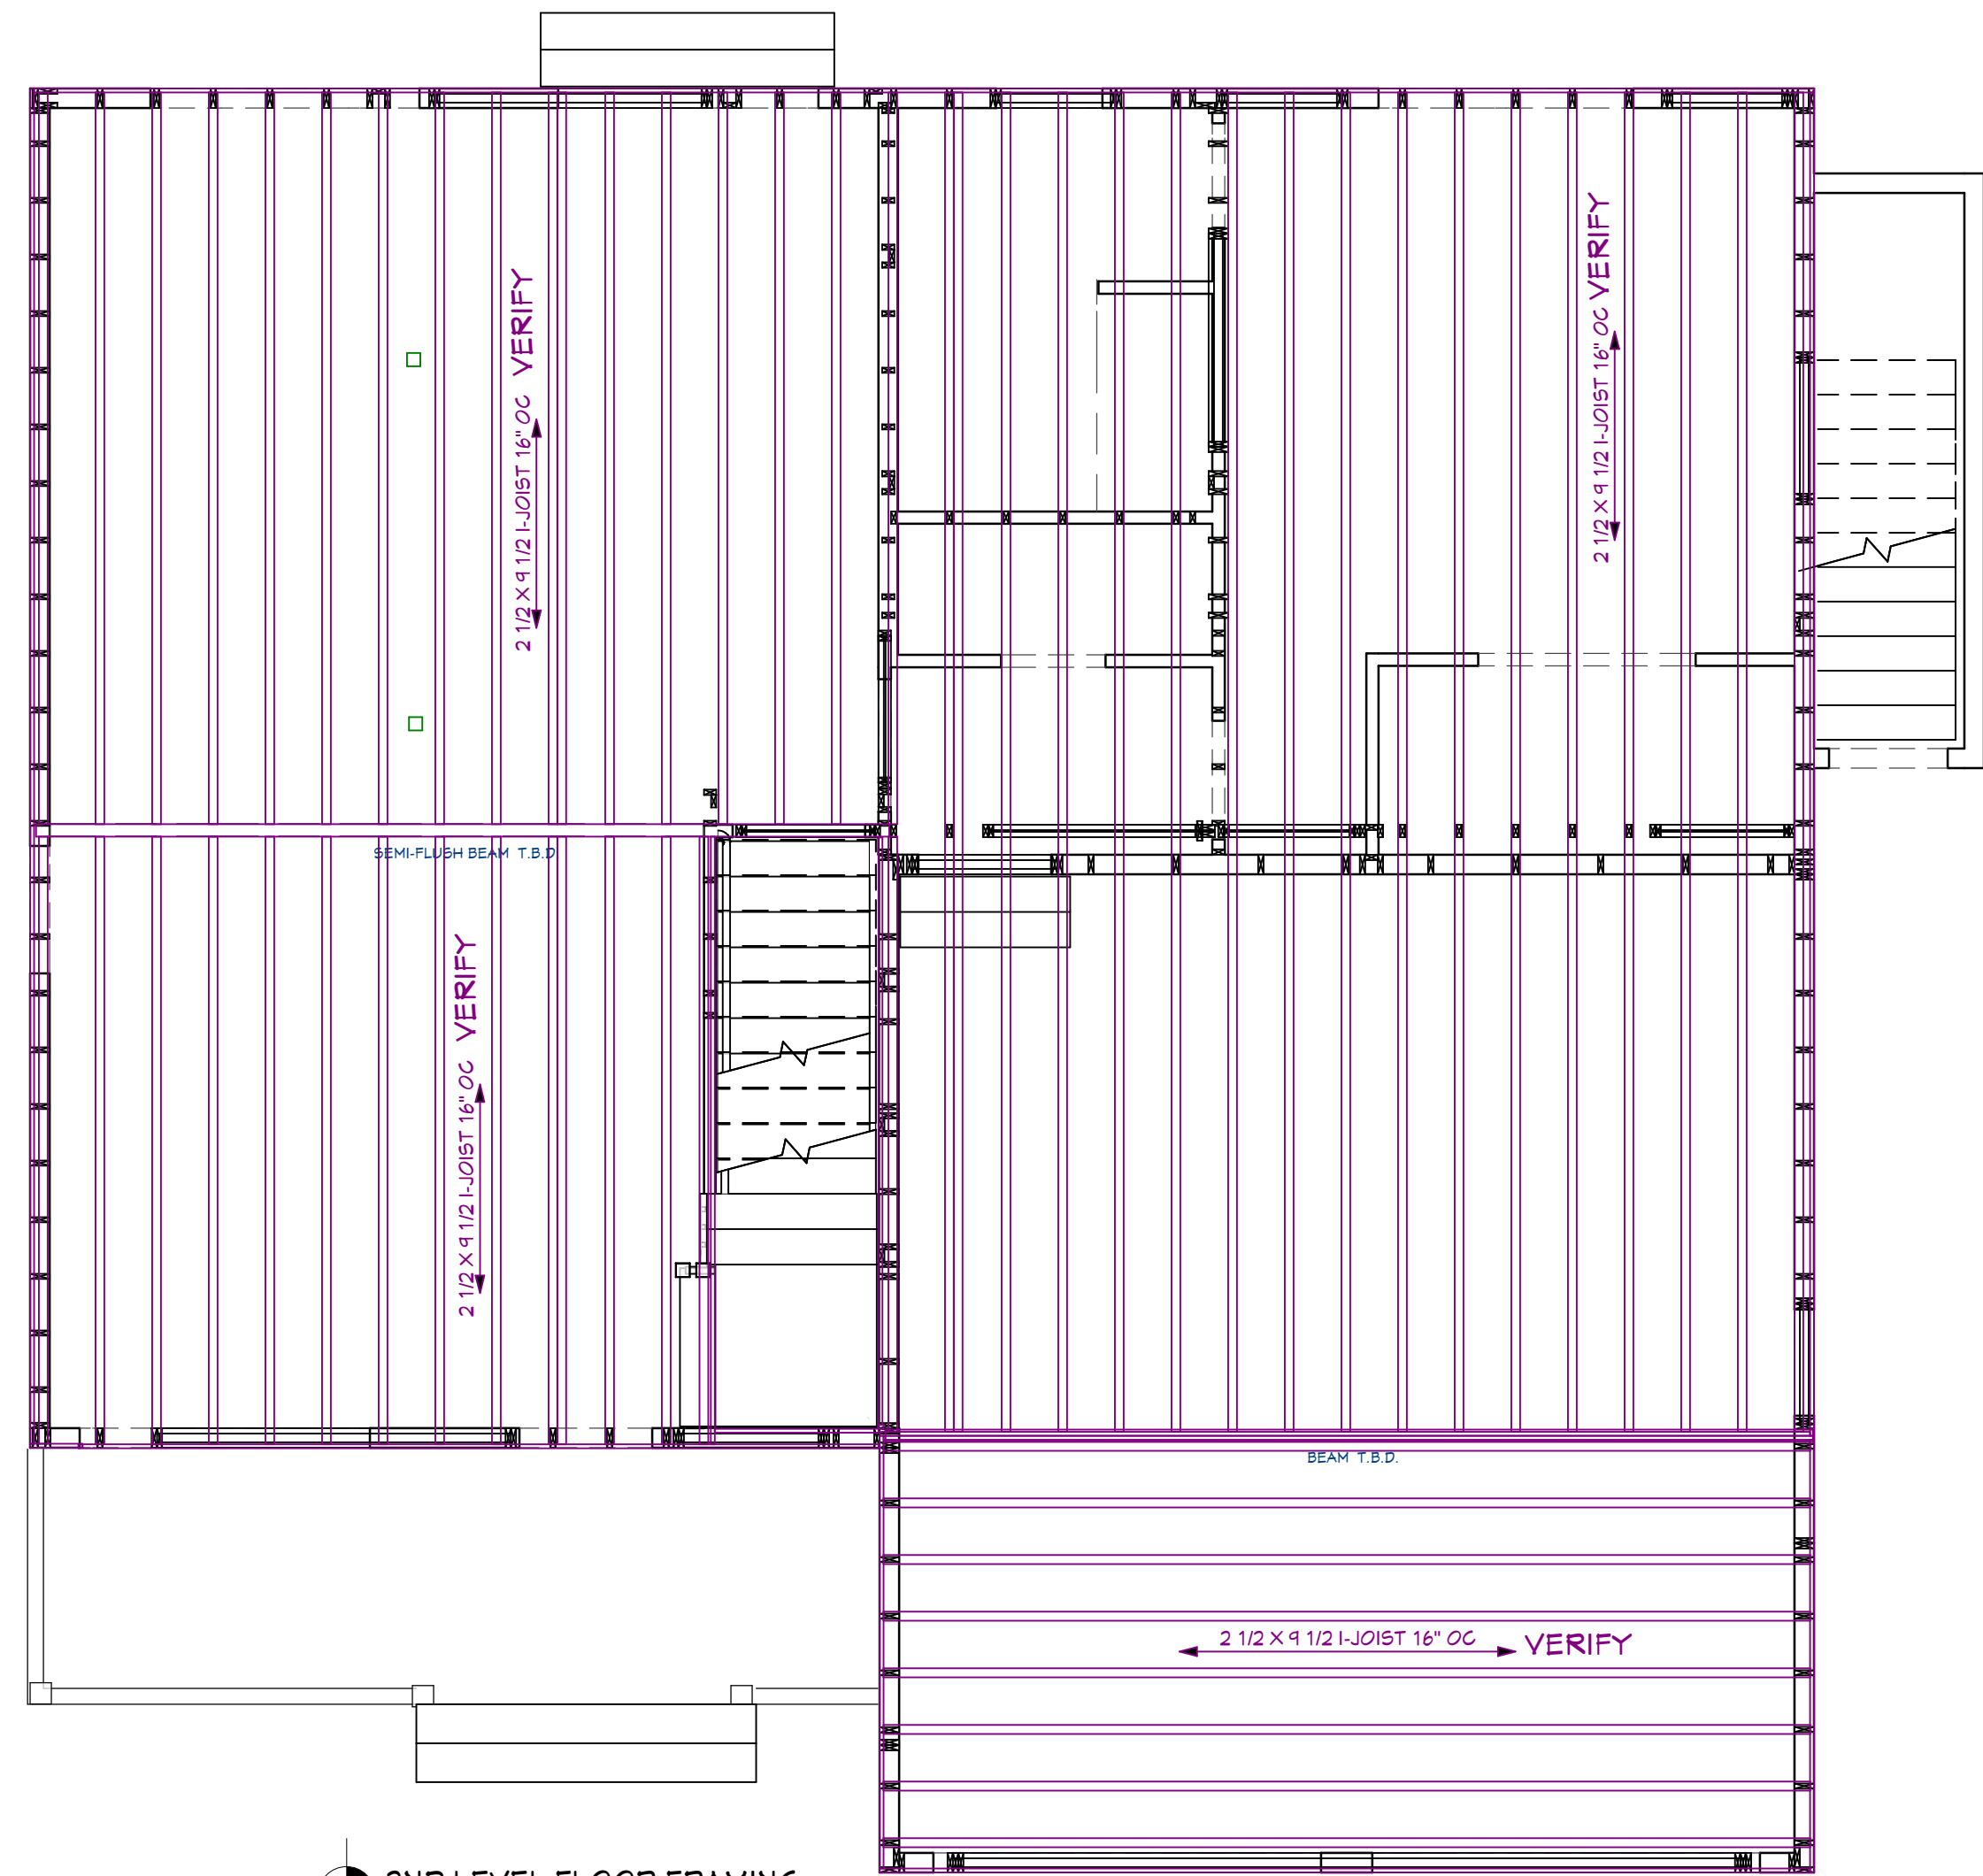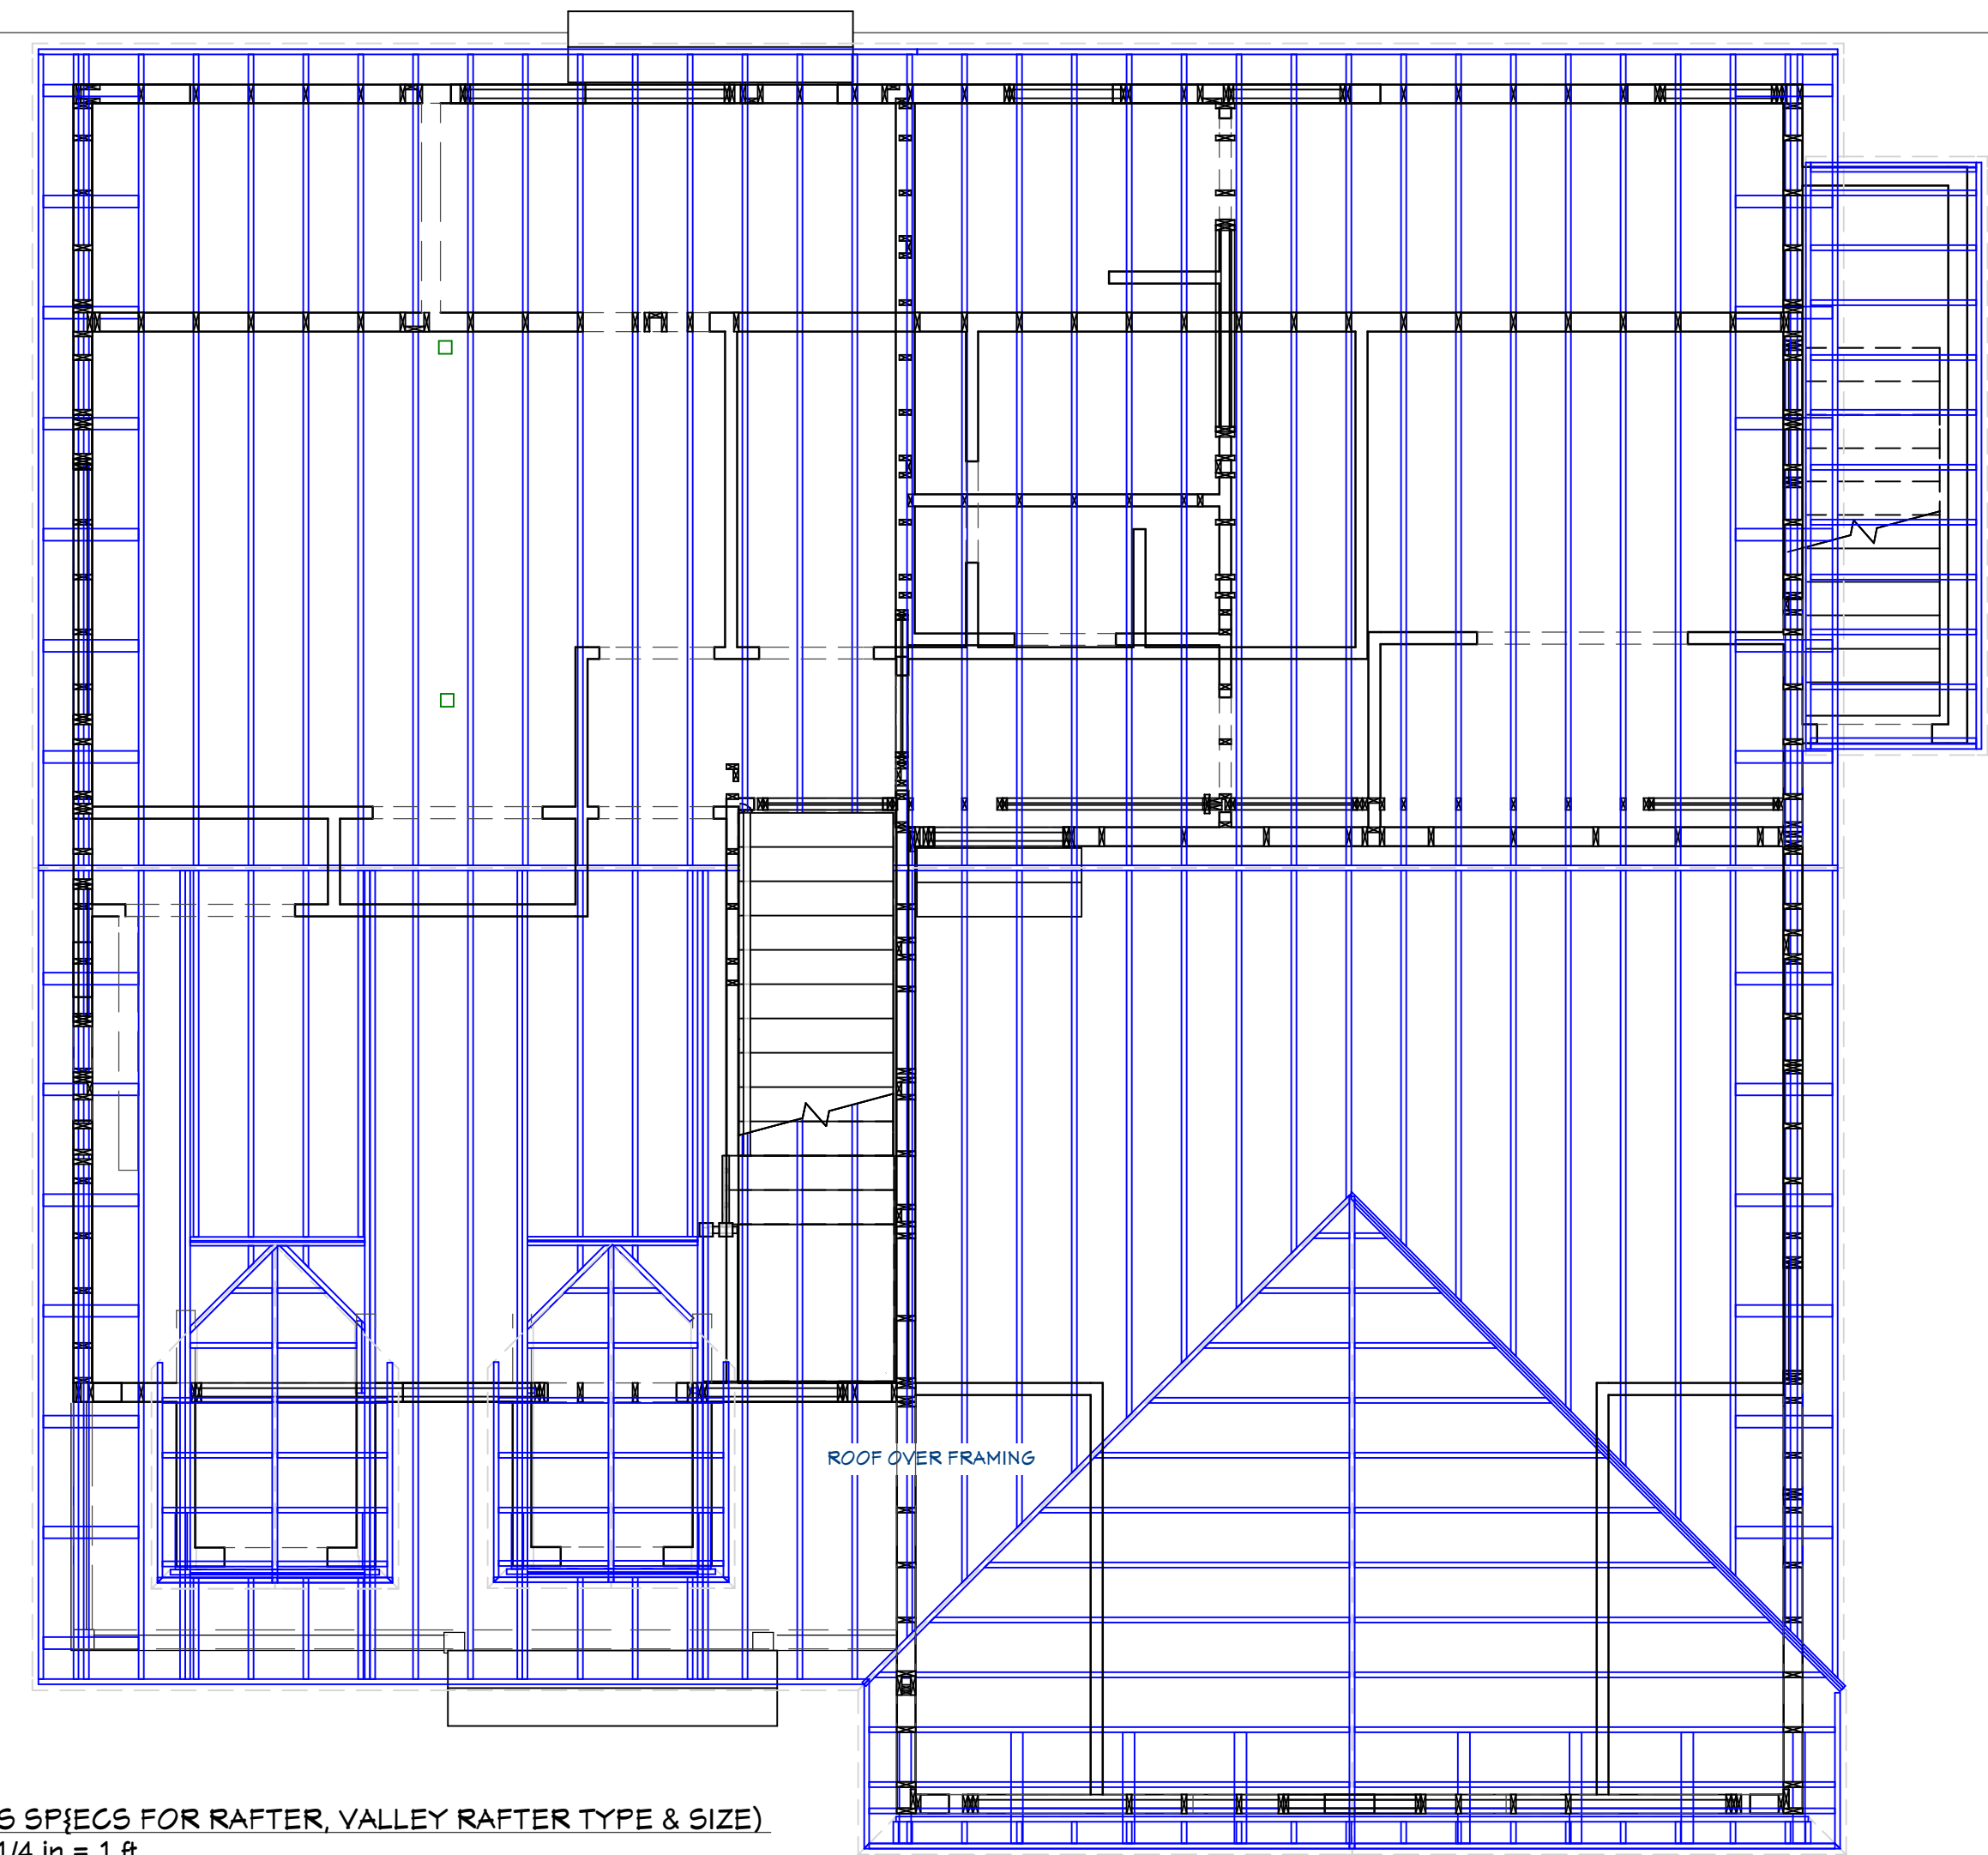

2ND LEVEL FLOOR FRAMING  
1/4 in = 1 ft

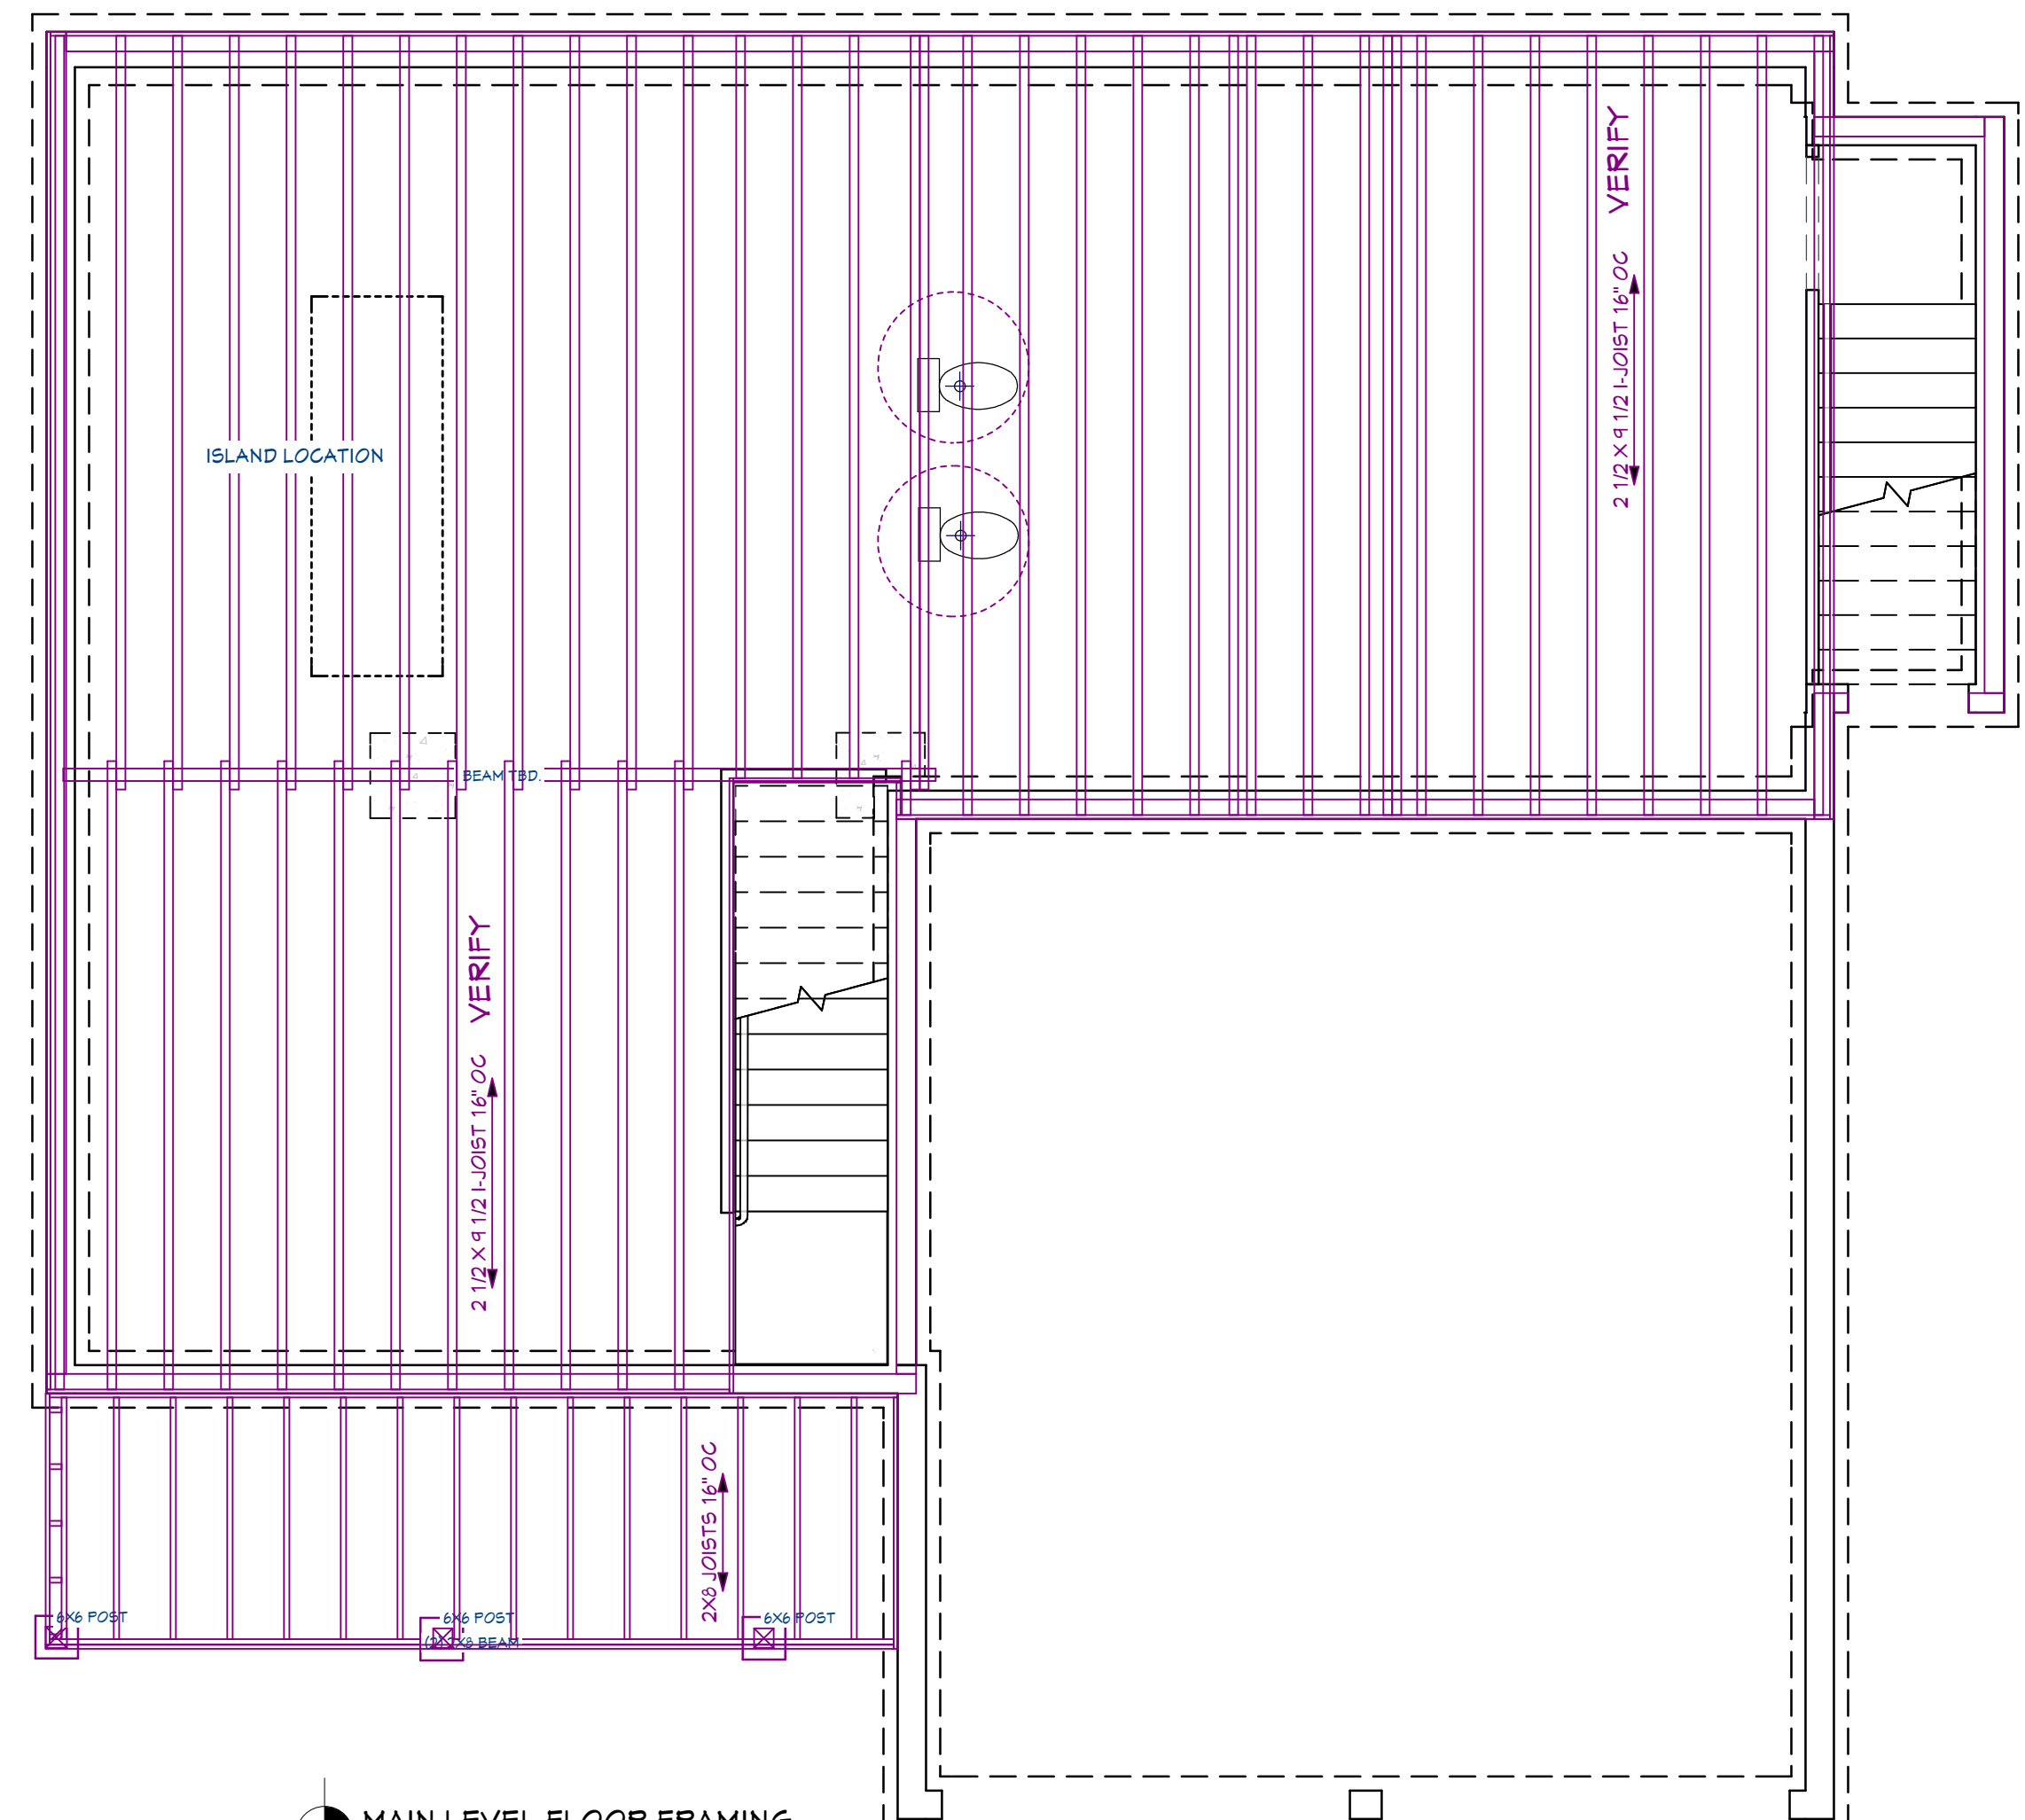

MAIN LEVEL FLOOR FRAMING  
1/4 in = 1 ft

REVISION TABLE	NUMBER	DATE	REVISED BY	DESCRIPTION

NEW HAMPSHIRE DEVELOPMENT GROUP  
CAFE 2 PLAN  
CANTERBURY PROJECT  
114 WEST RD  
CANTERBURY, NH



DRAWINGS PROVIDED BY:  
T.F.

DATE:  
4/23/2026

SCALE:  
1/4" = 1' - 0"

SHEET:  
**A - 6**