




4 TIMBER WALL SECTION DTL.
SCALE: 1 1/2" = 1' - 0"

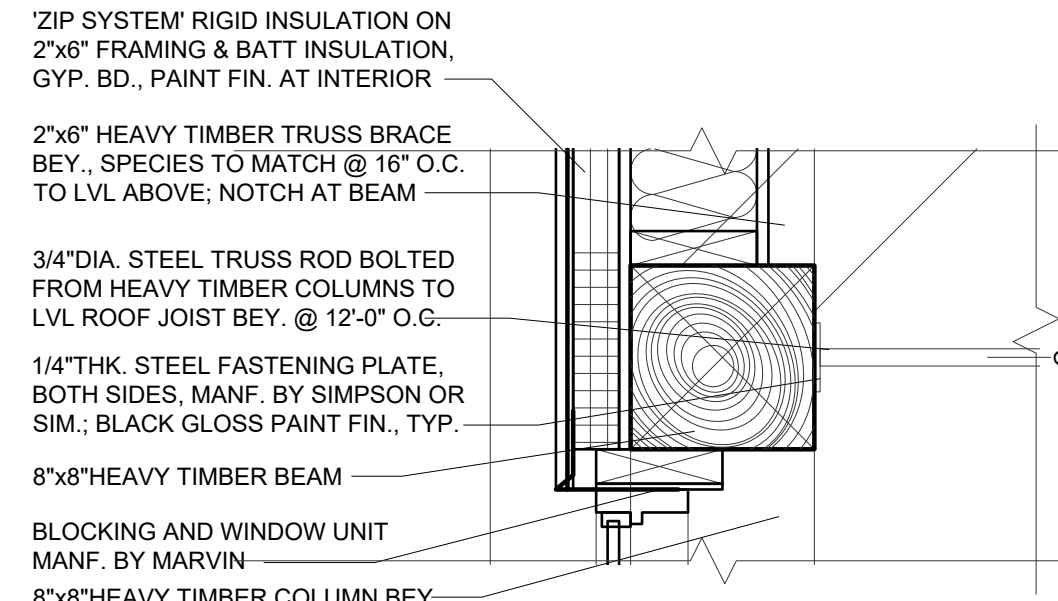


3 TIMBER WALL SECTION DTL.
SCALE: 1 1/2" = 1' - 0"

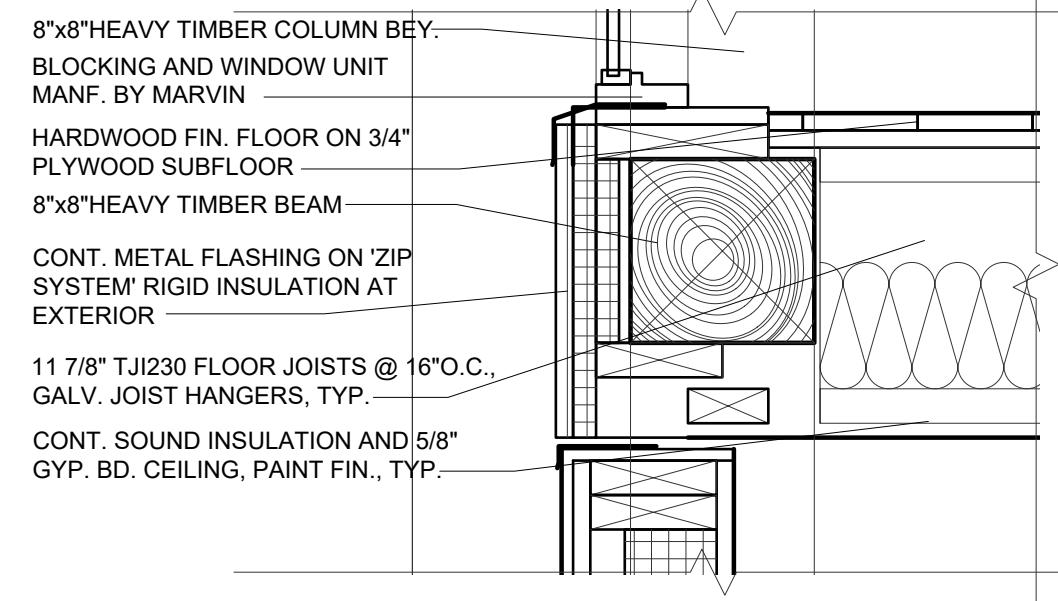


2 TIMBER WALL SECTION DTL.
SCALE: 1 1/2" = 1' - 0"

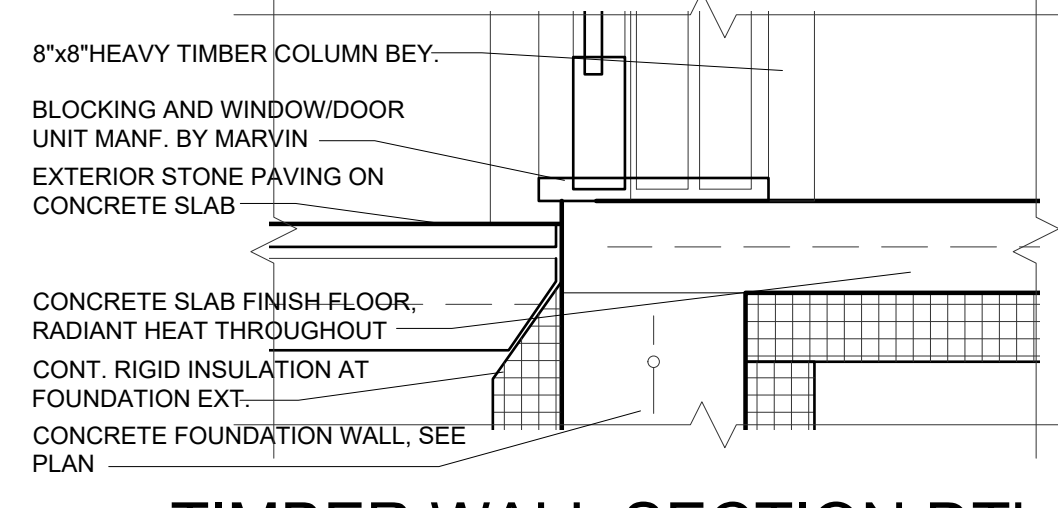


1 TIMBER WALL SECTION DTL.
SCALE: 1 1/2" = 1' - 0"

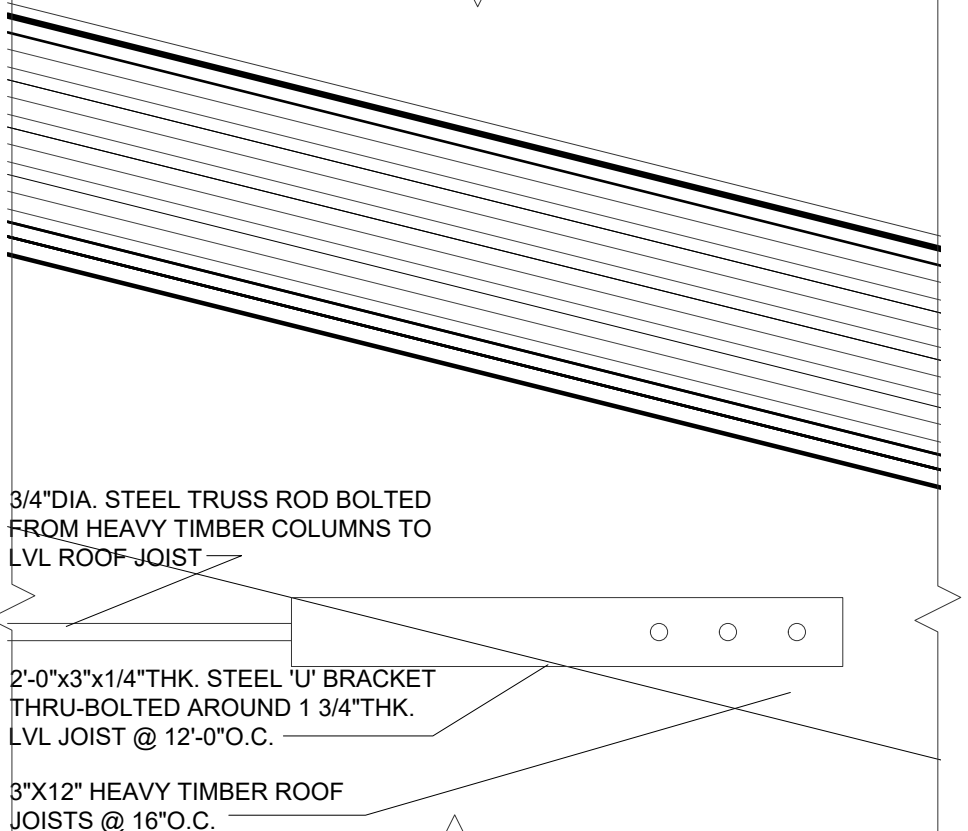


5 TIMBER WALL SECTION DTL.
SCALE: 1 1/2" = 1' - 0"

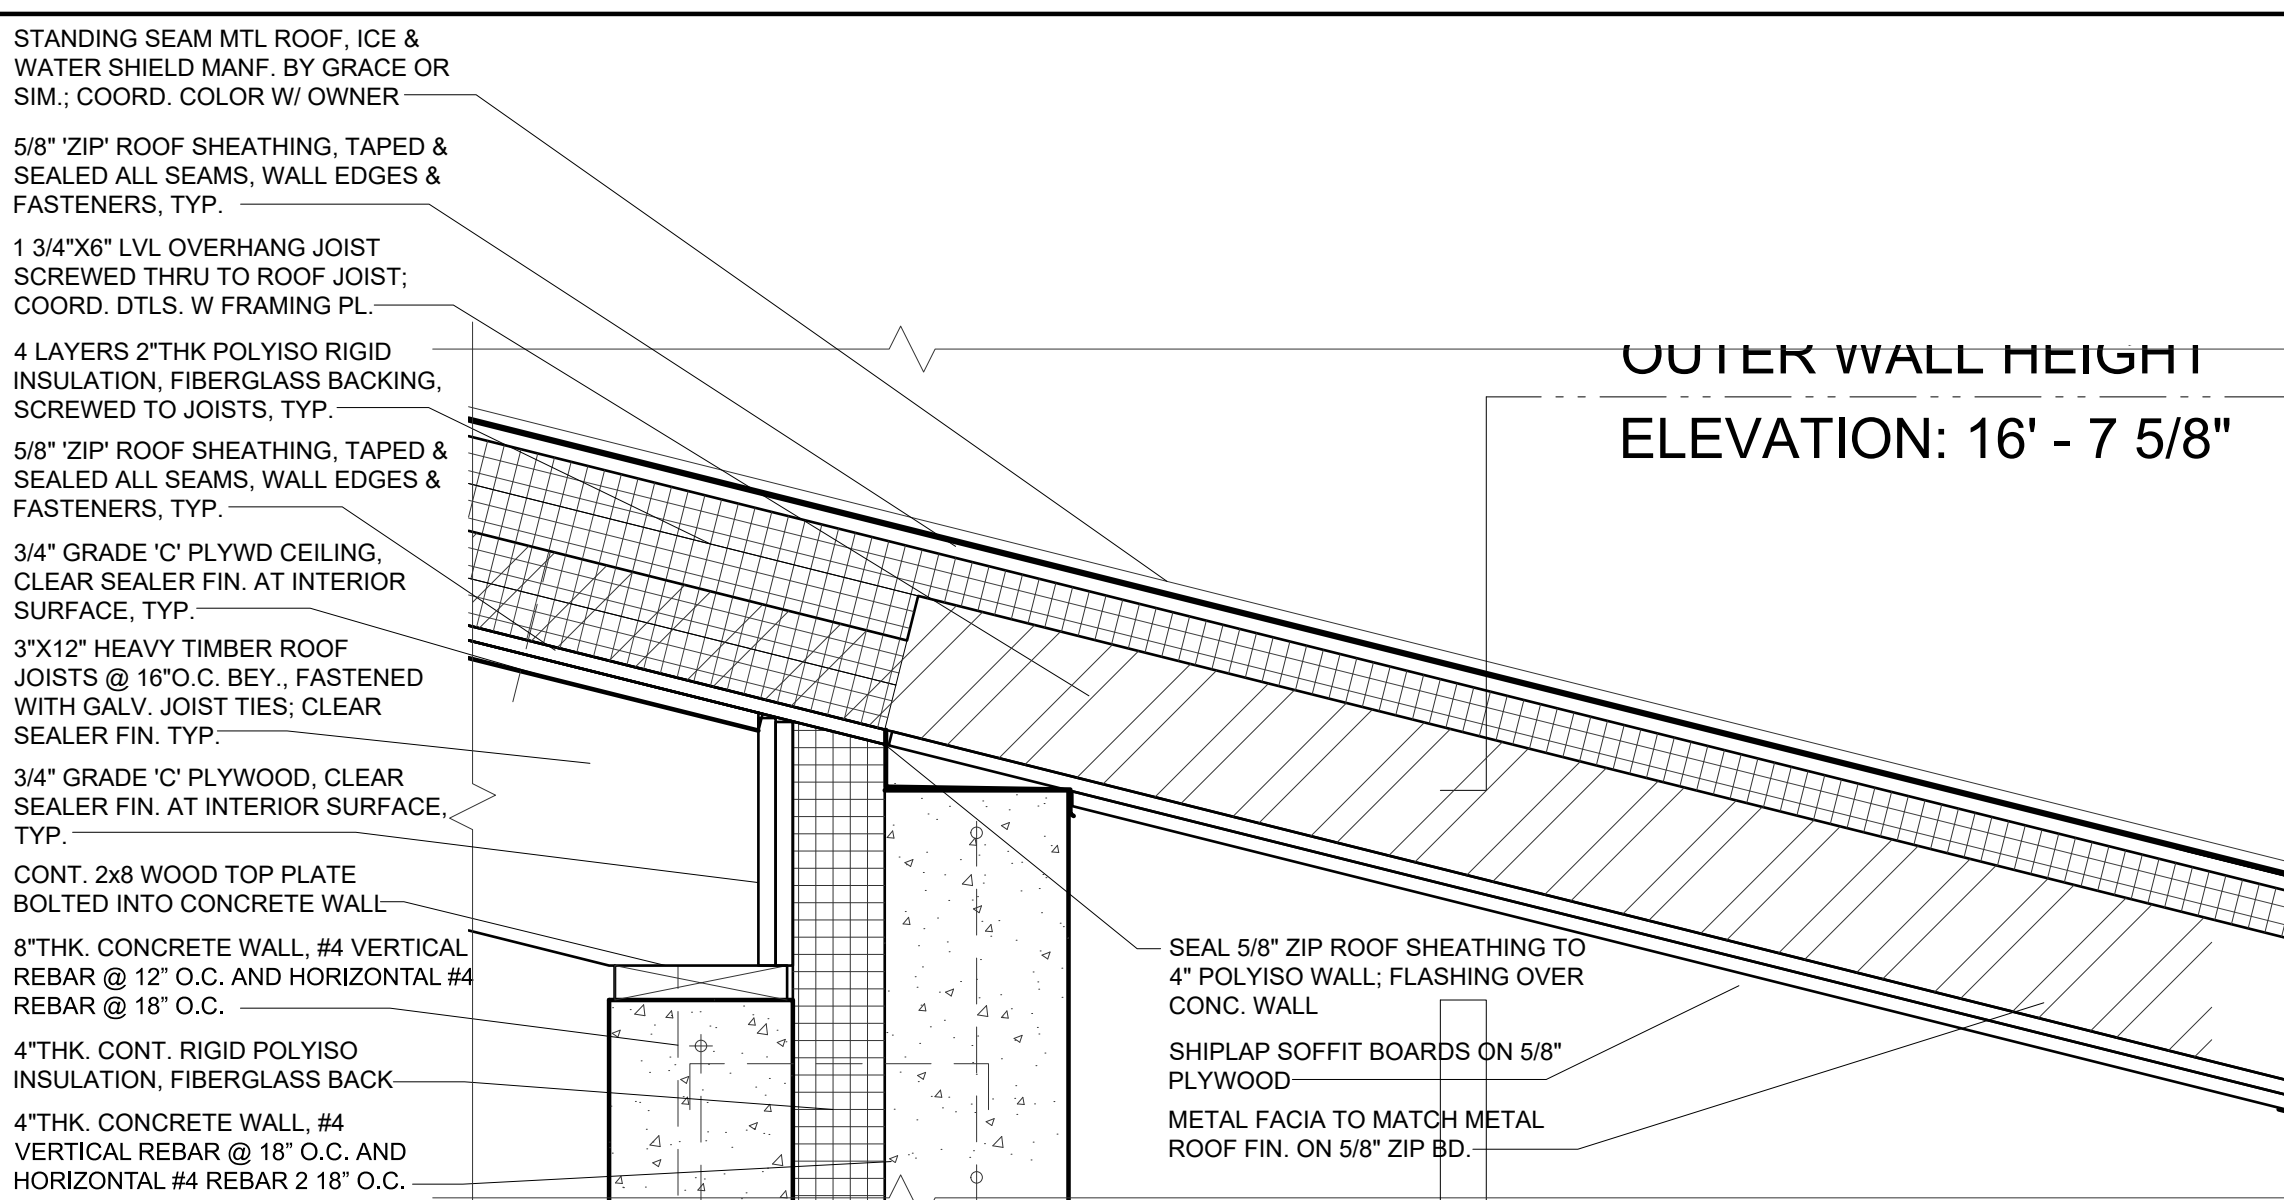


10 CONCRETE WALL SECTION DTL.
SCALE: 1 1/2" = 1' - 0"

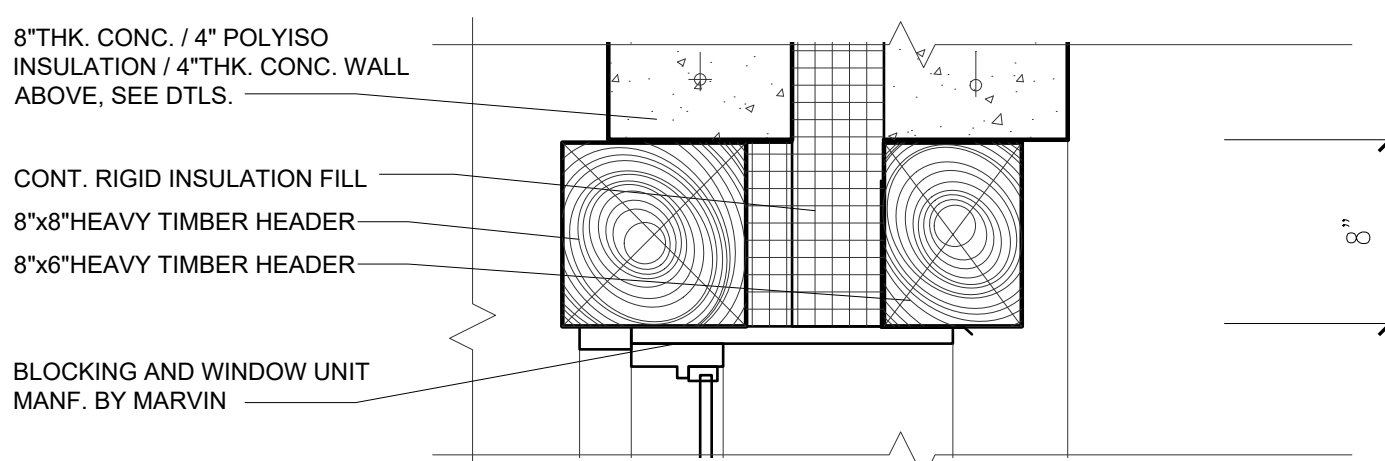


9 ENTRANCE SECTION DTL.
SCALE: 1 1/2" = 1' - 0"

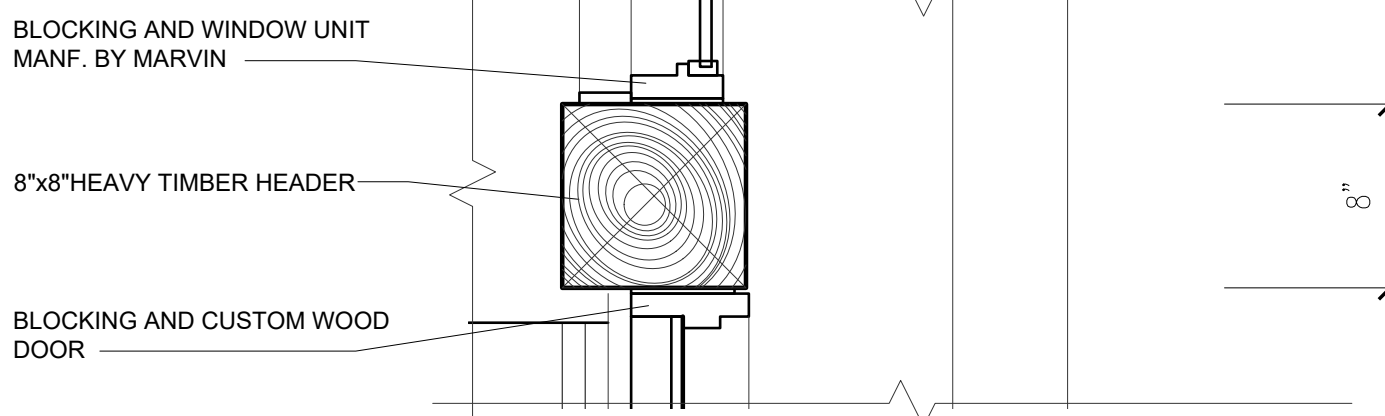


8 ENTRANCE SECTION DTL.
SCALE: 1 1/2" = 1' - 0"

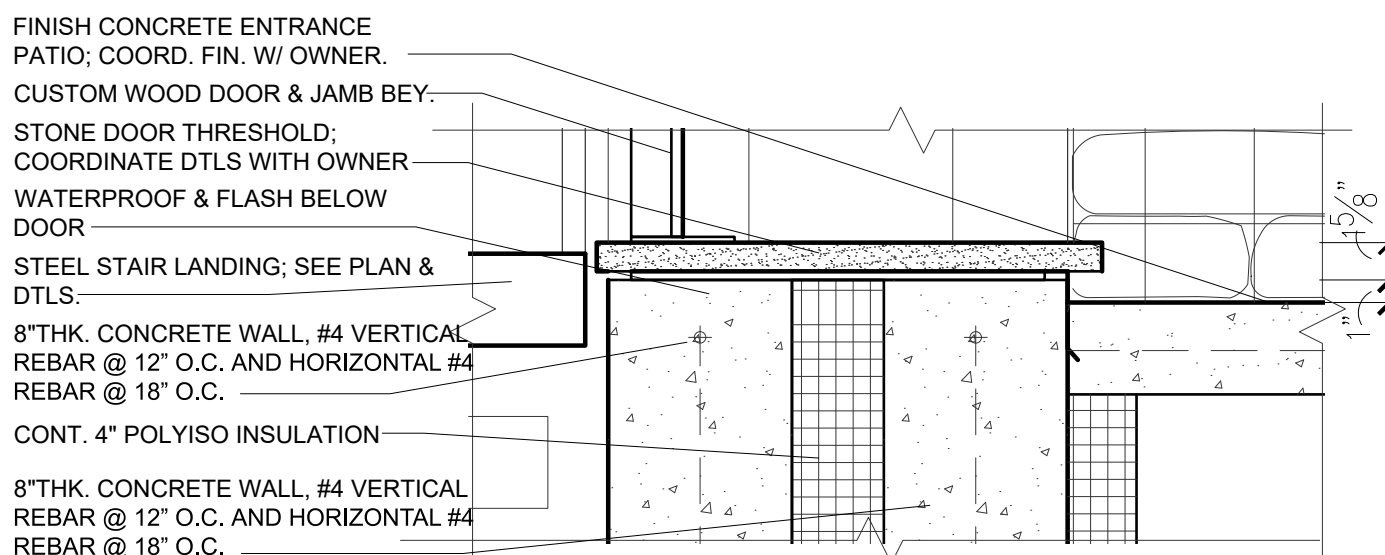


7 ENTRANCE SECTION DTL.
SCALE: 1 1/2" = 1' - 0"

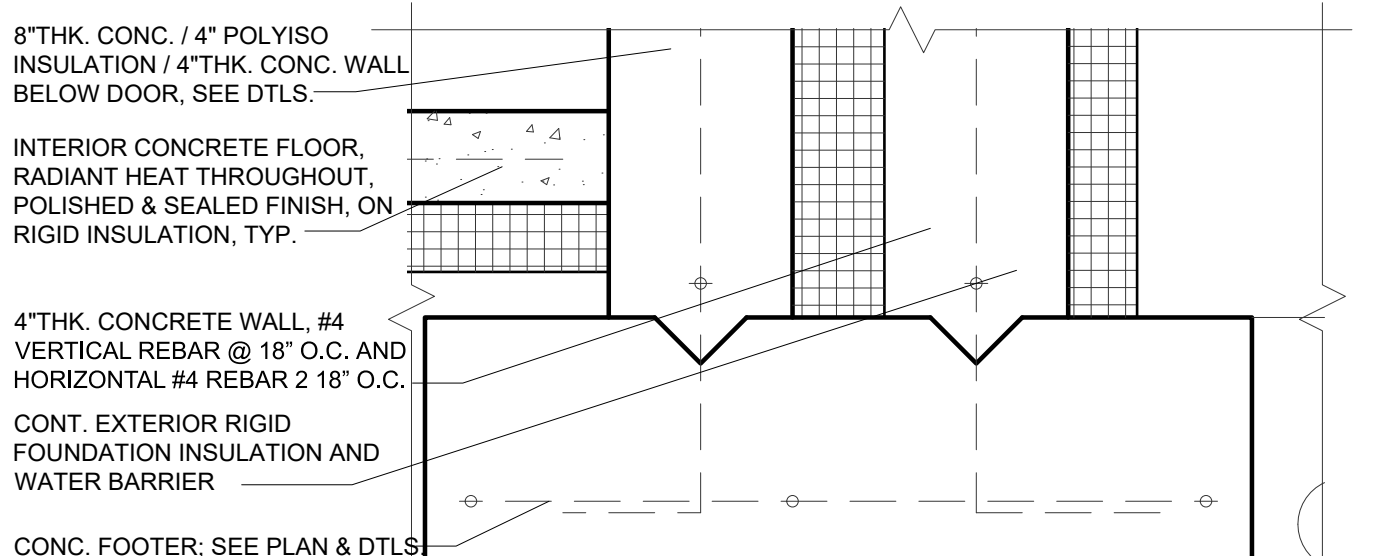


6 ENTRANCE SECTION DTL.
SCALE: 1 1/2" = 1' - 0"

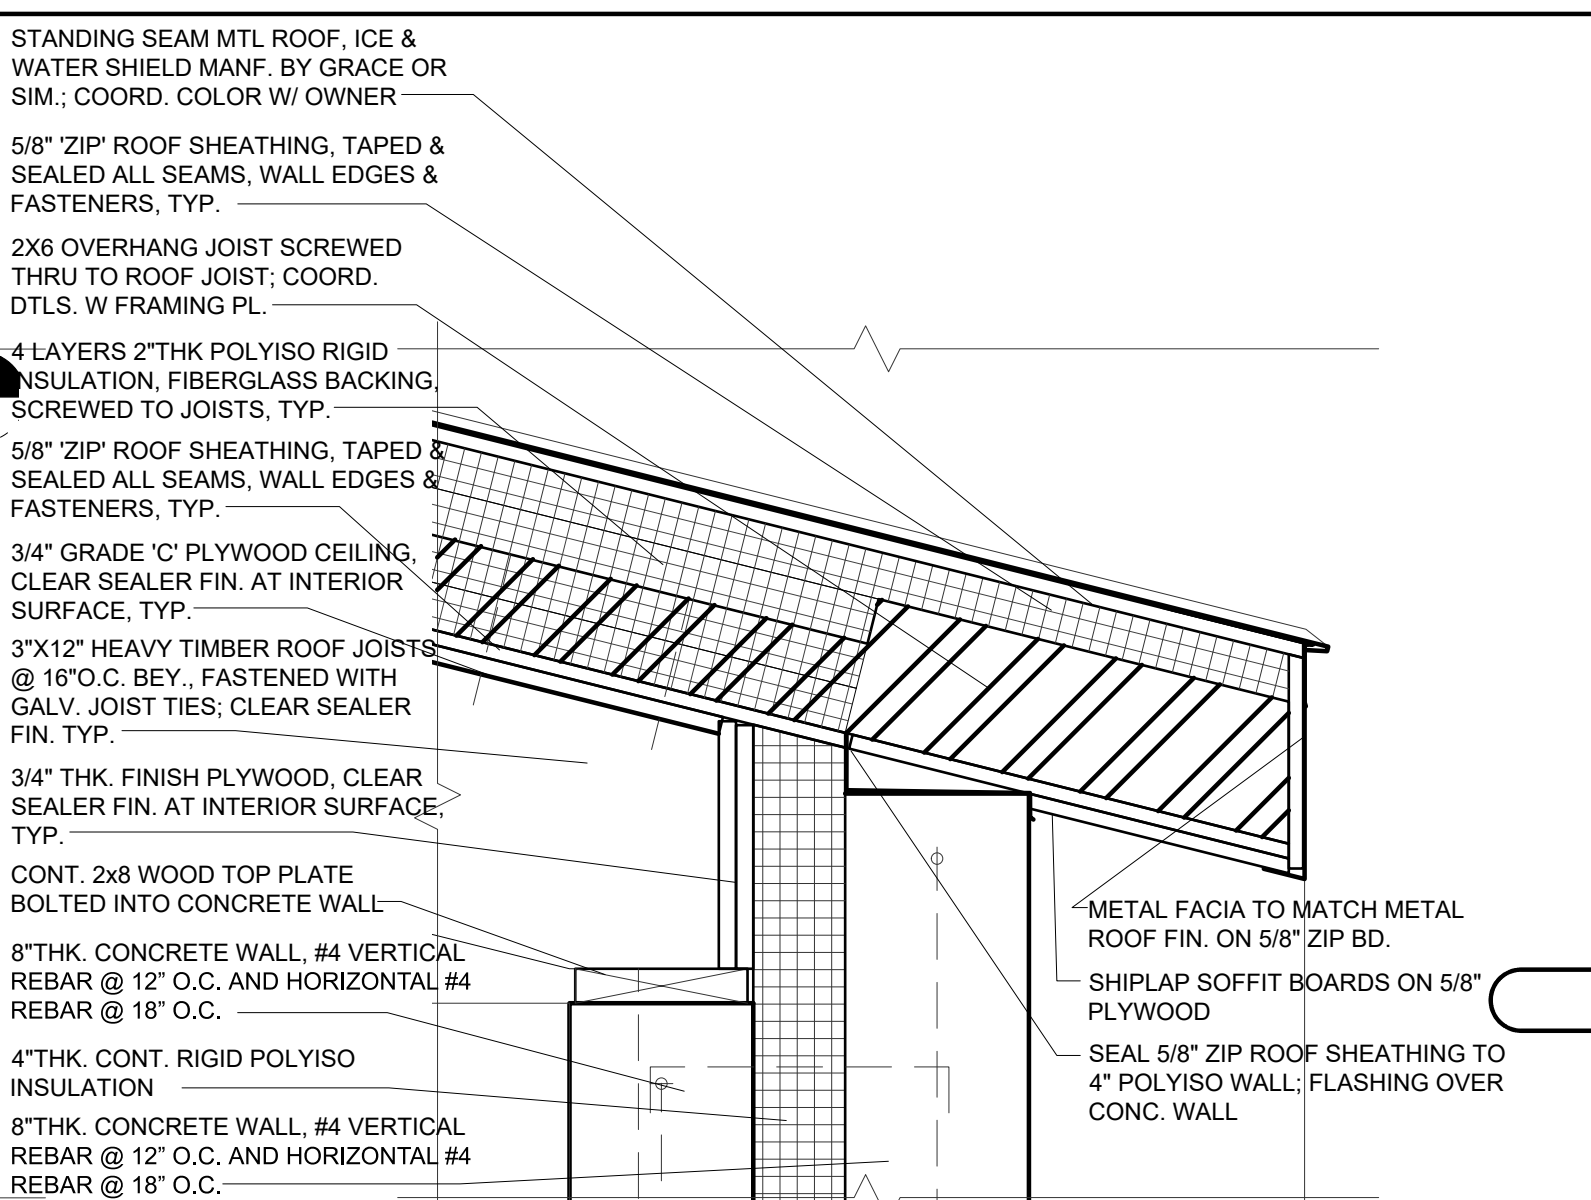

13 CONCRETE WALL SECTION DTL.
SCALE: 1 1/2" = 1' - 0"

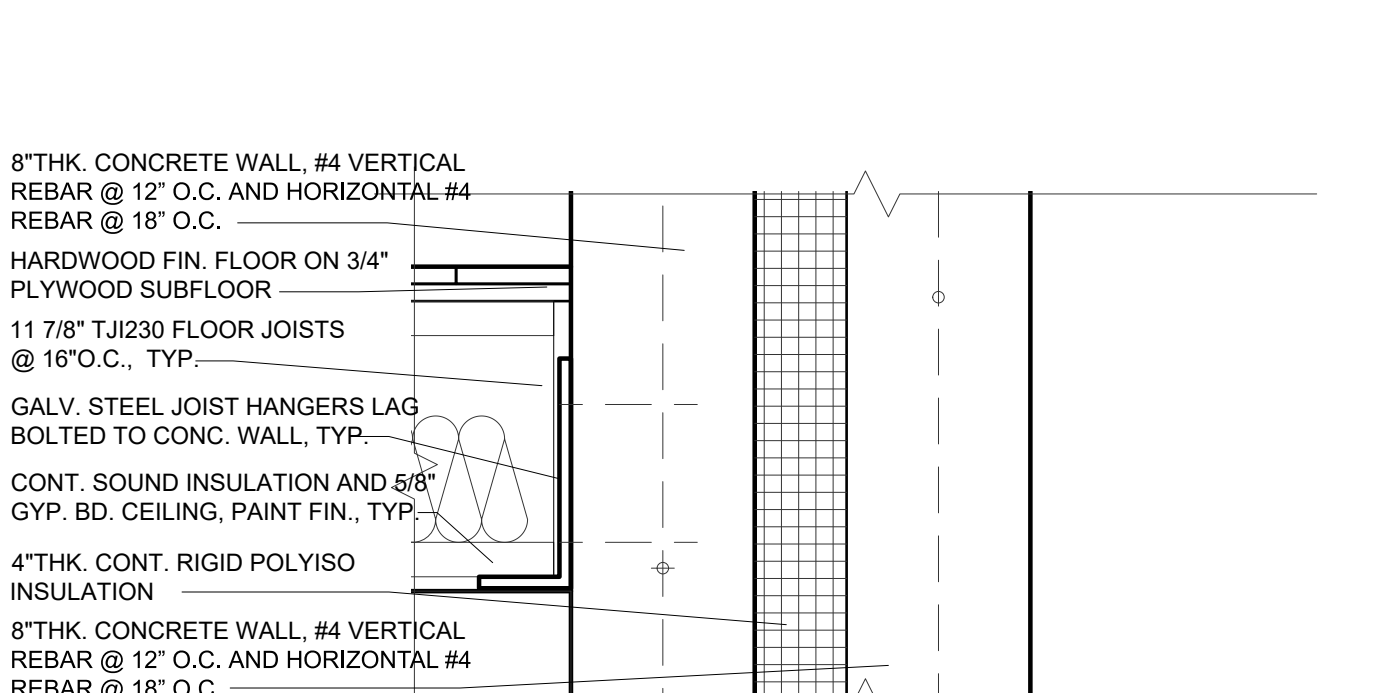

12 CONCRETE WALL SECTION DTL.
SCALE: 1 1/2" = 1' - 0"

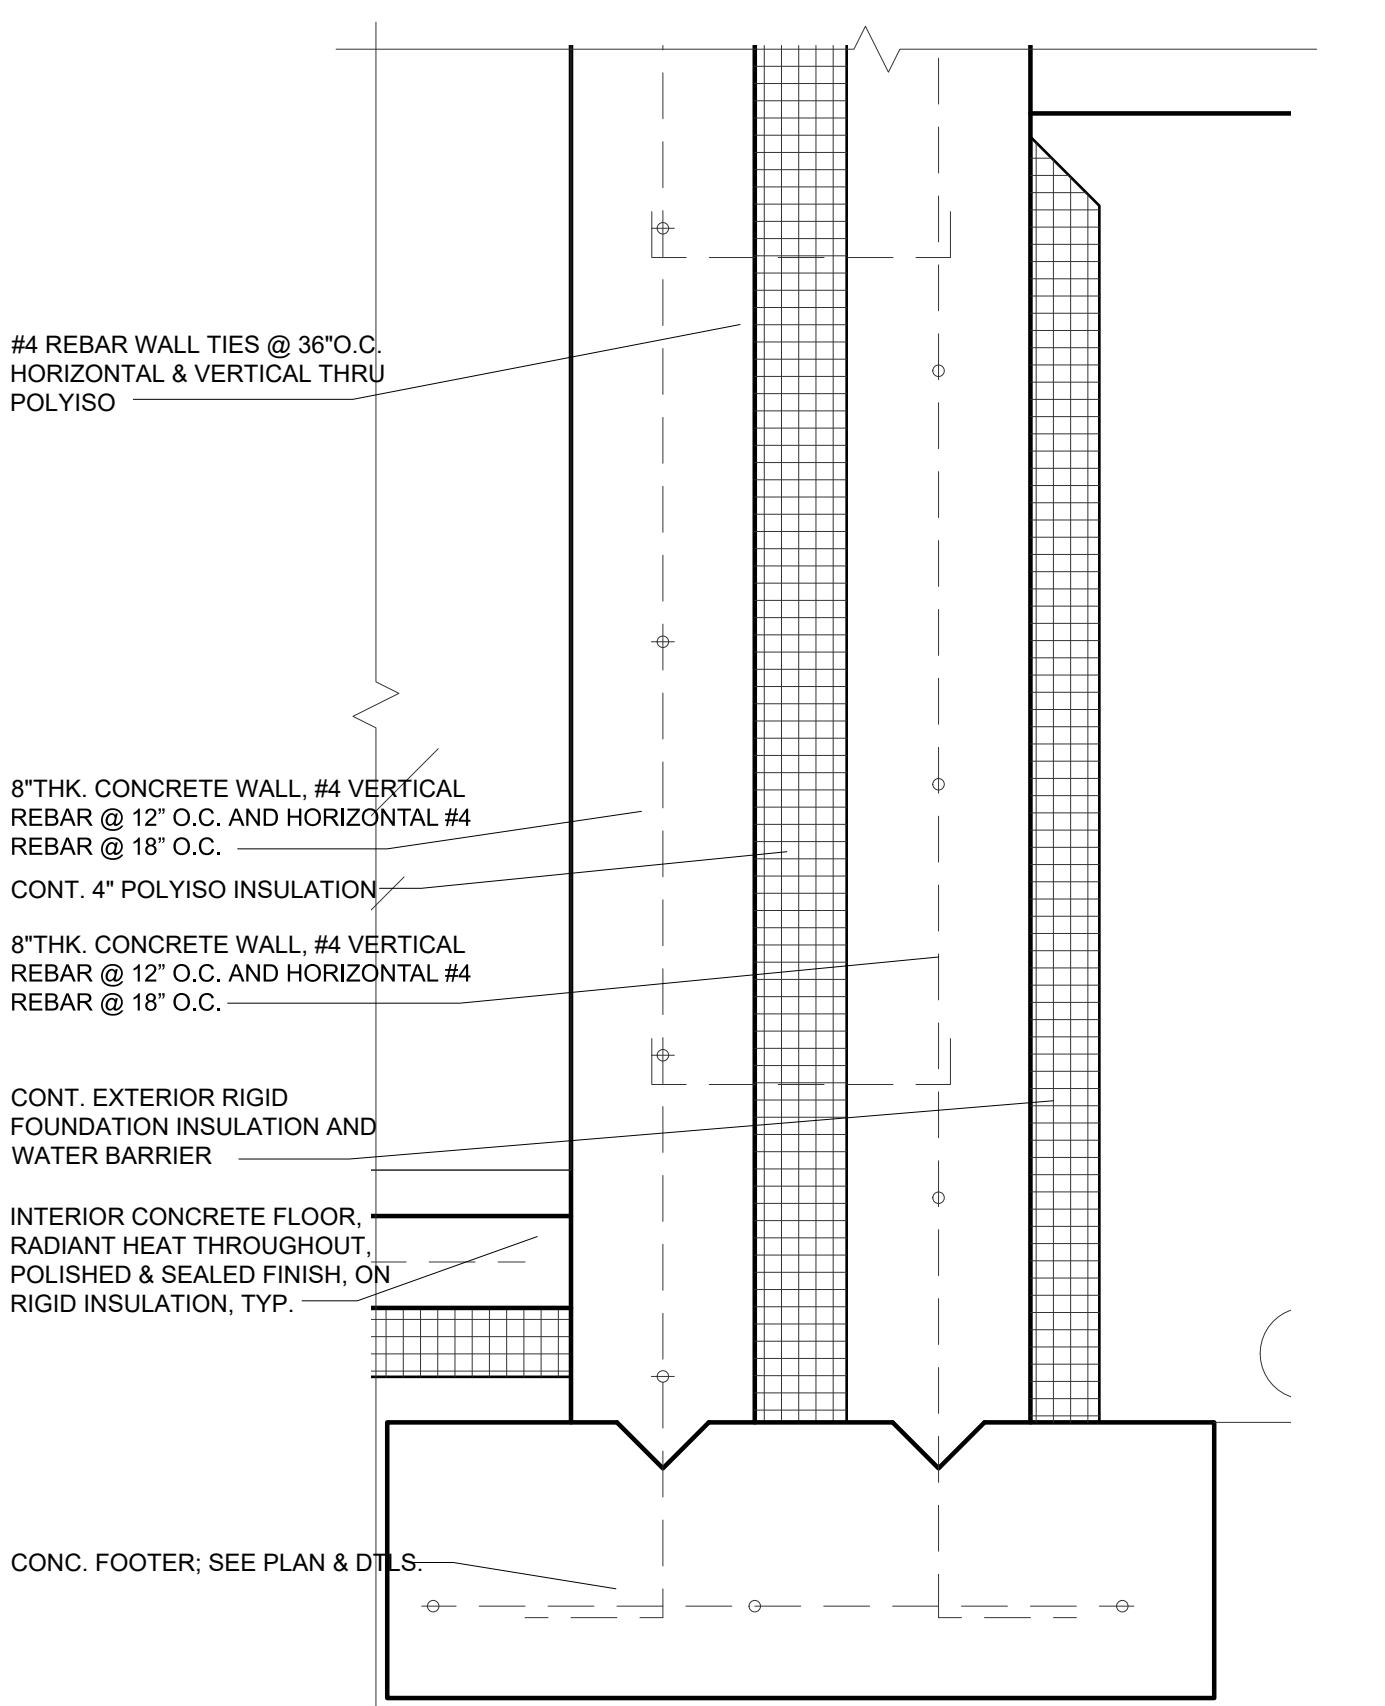

11 CONCRETE WALL SECTION DTL.
SCALE: 1 1/2" = 1' - 0"

OUTER WALL HEIGHT
ELEVATION: 16' - 7 5/8"

ENTRY HEAD (CONC.)
ELEVATION: 13' - 5 1/2"

DOOR HEAD / BEAM BOT.
ELEVATION: 9' - 1 1/2"

THRESHOLD FIN. HGHT.
ELEVATION: 1'-11 5/8"

CONCRETE
ELEVATION: 1'-10"

ENTRY PATIO
ELEVATION: 1'-9"

FIRST FLOOR
ELEVATION: 0' - 0" (1429)

FOOTER
ELEVATION: -1' - 9"

PROJECT: REPICC RESIDENCE
DEMIAN REPICCI
1000 HILL ROAD
ELKA PARK, NJ 07427
BLOCK: 182.00-3-33 LOT: 3
DRAWN BY: BW CHECKED BY: BW

DATE: 10.04.2021
12.02.2021

ISSUE: PERMIT SUBMISSION
ISSUE FOR PRICING

PREPARED BY: BUILDING & WALL SECTIONS

OWNER MAILING ADDRESS:
DEMIAN REPICCI
285 RIVERSIDE DR #2F
NEW YORK, NY 10025

ARCHITECT:
P. 908.208.8883 E. ben@broadloomcreative.com
296 1/2 OLD YORK RD. BRIDGEWATER, NJ 08807
BENJAMIN WALKER - N.Y. LICENSE #031595
BROADLOOM ARCHITECTURE PC

PROJECT: REPICC RESIDENCE
DEMIAN REPICCI
1000 HILL ROAD
ELKA PARK, NJ 07427
BLOCK: 182.00-3-33 LOT: 3
DRAWN BY: BW CHECKED BY: BW