
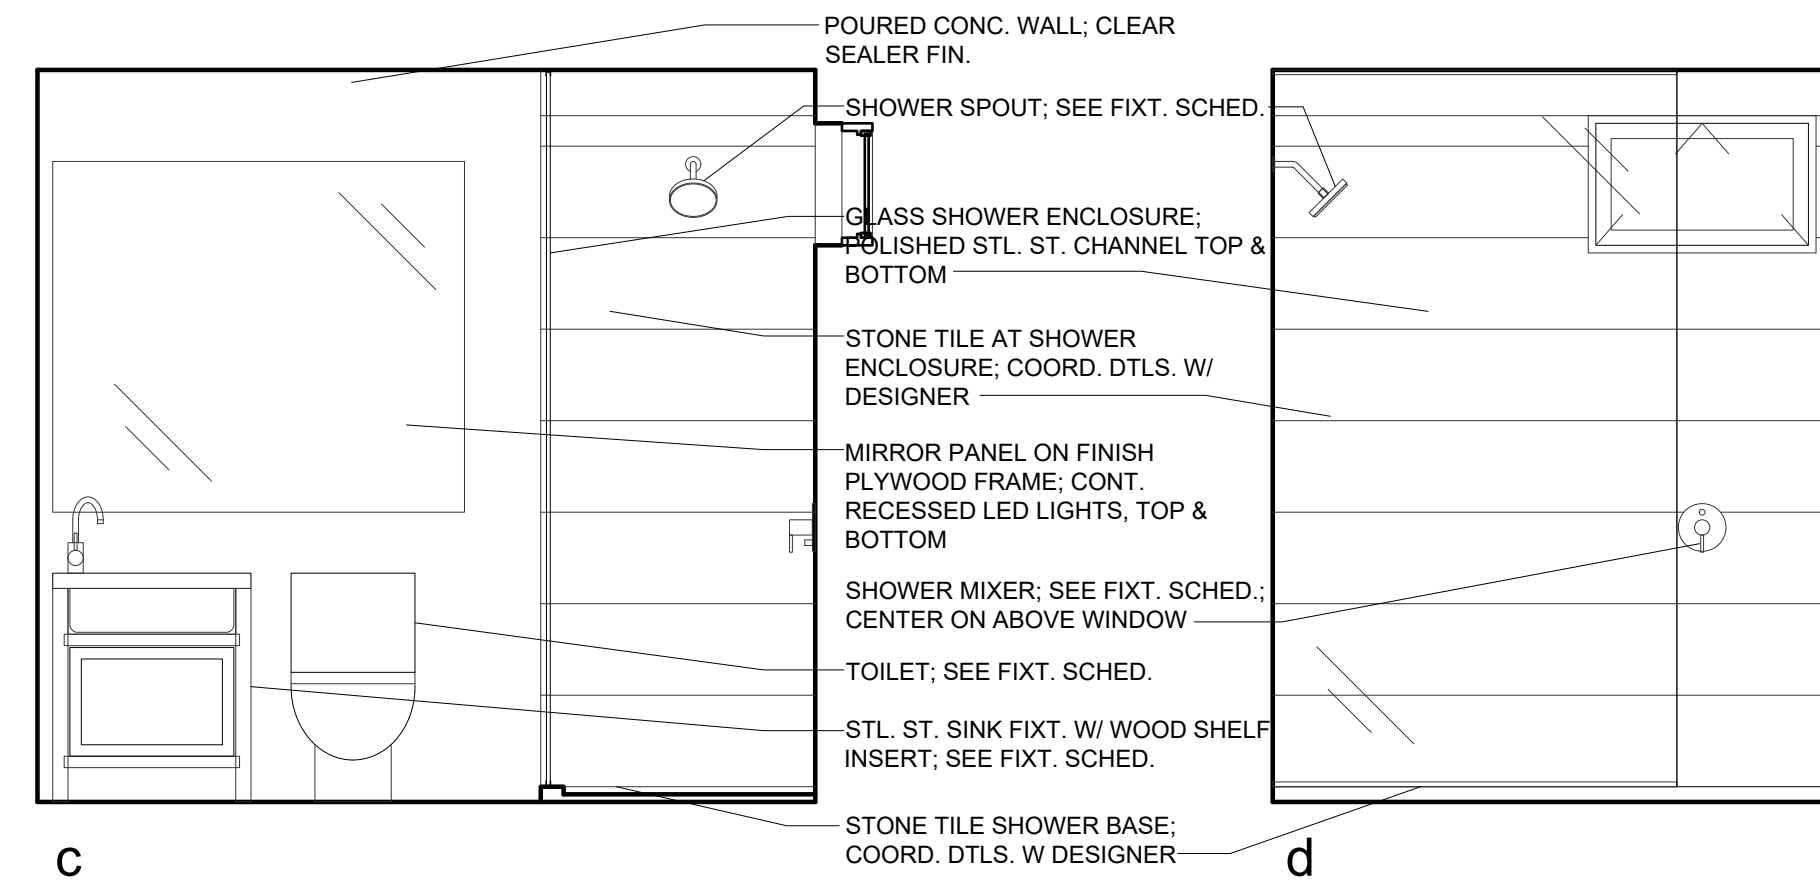




### ELEVATIONS - BATHROOM 3

3 SCALE: 1/2" = 1' - 0"

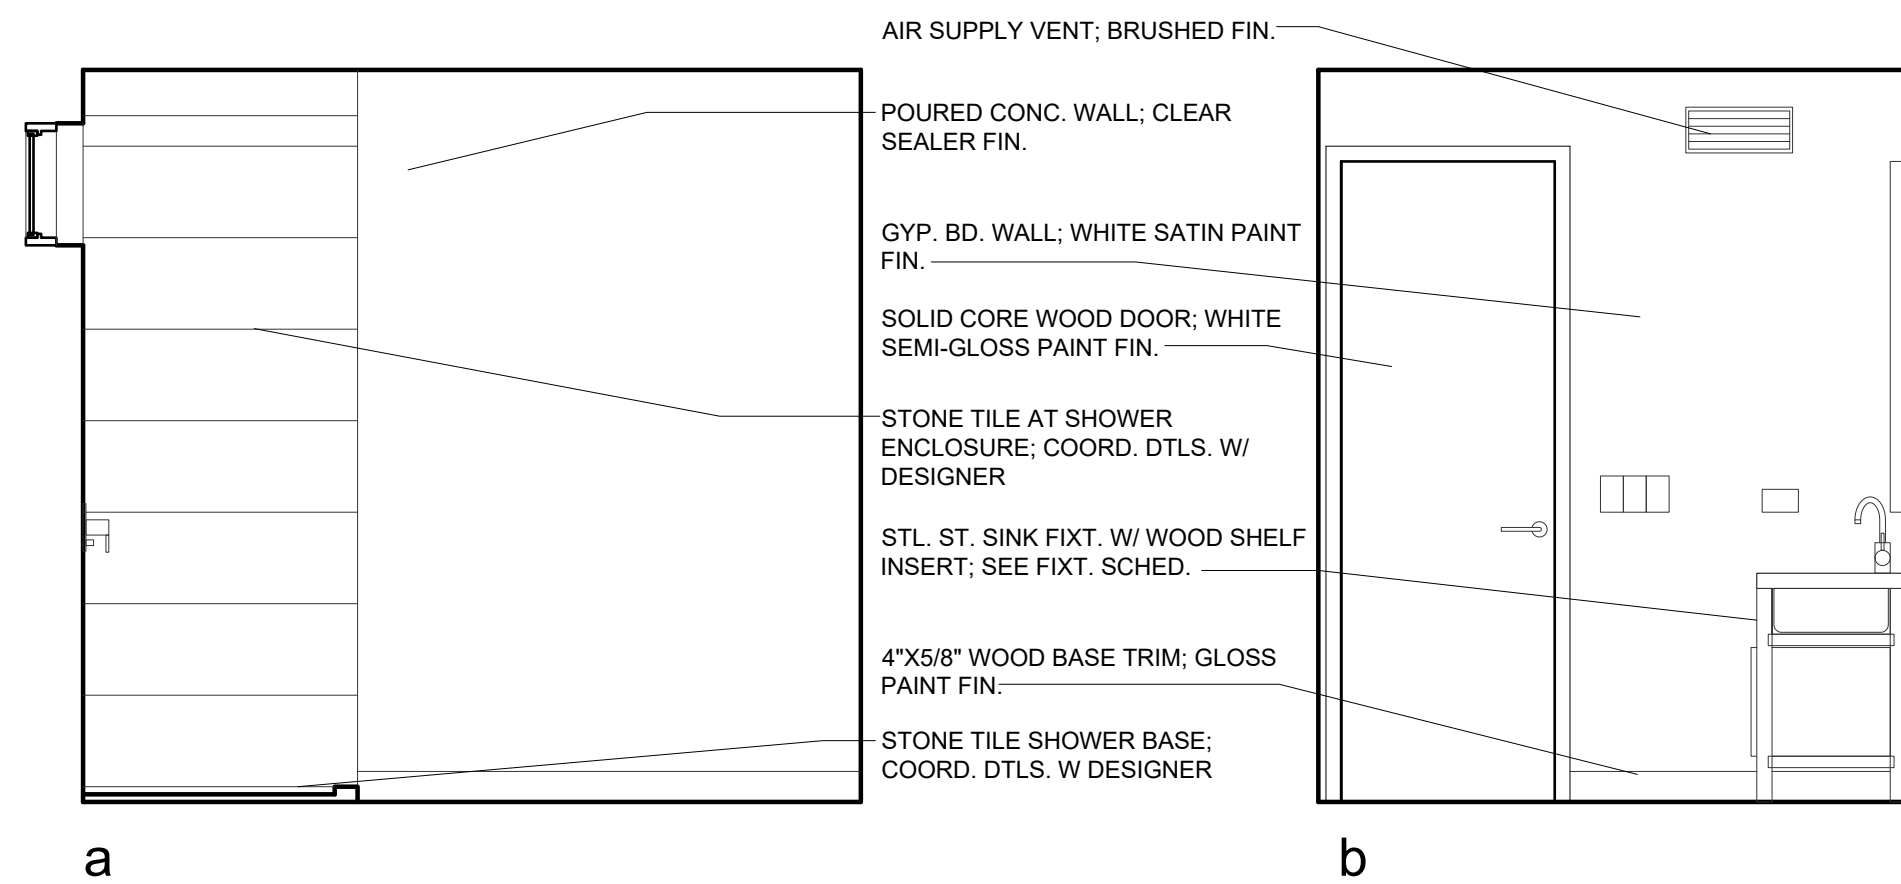

### ELEVATIONS - BATHROOM 2

2 SCALE: 1/2" = 1' - 0"

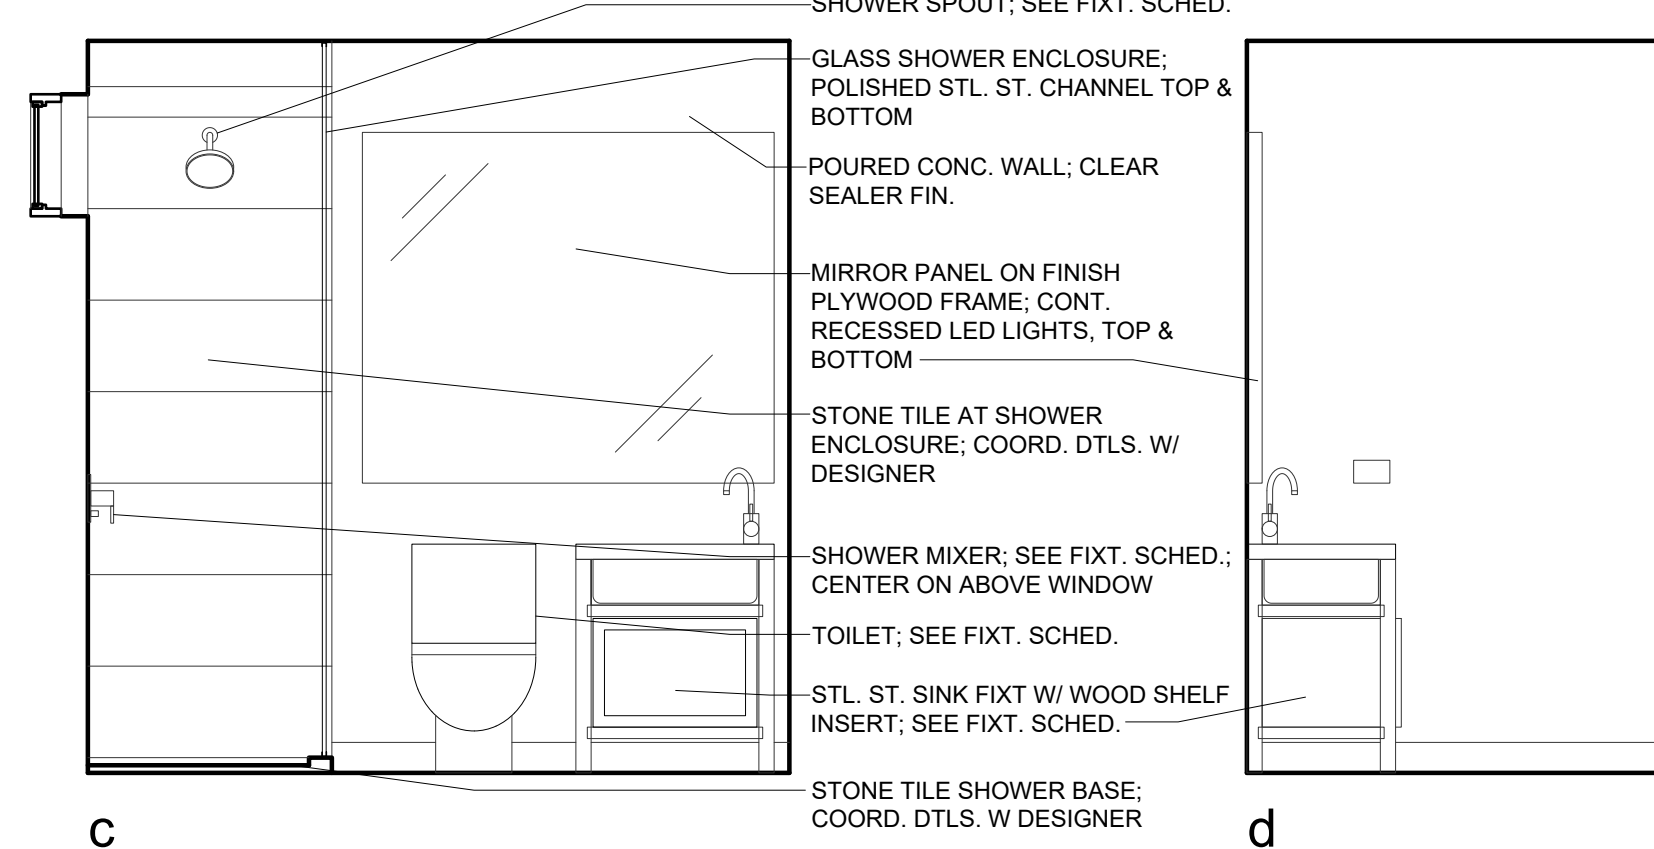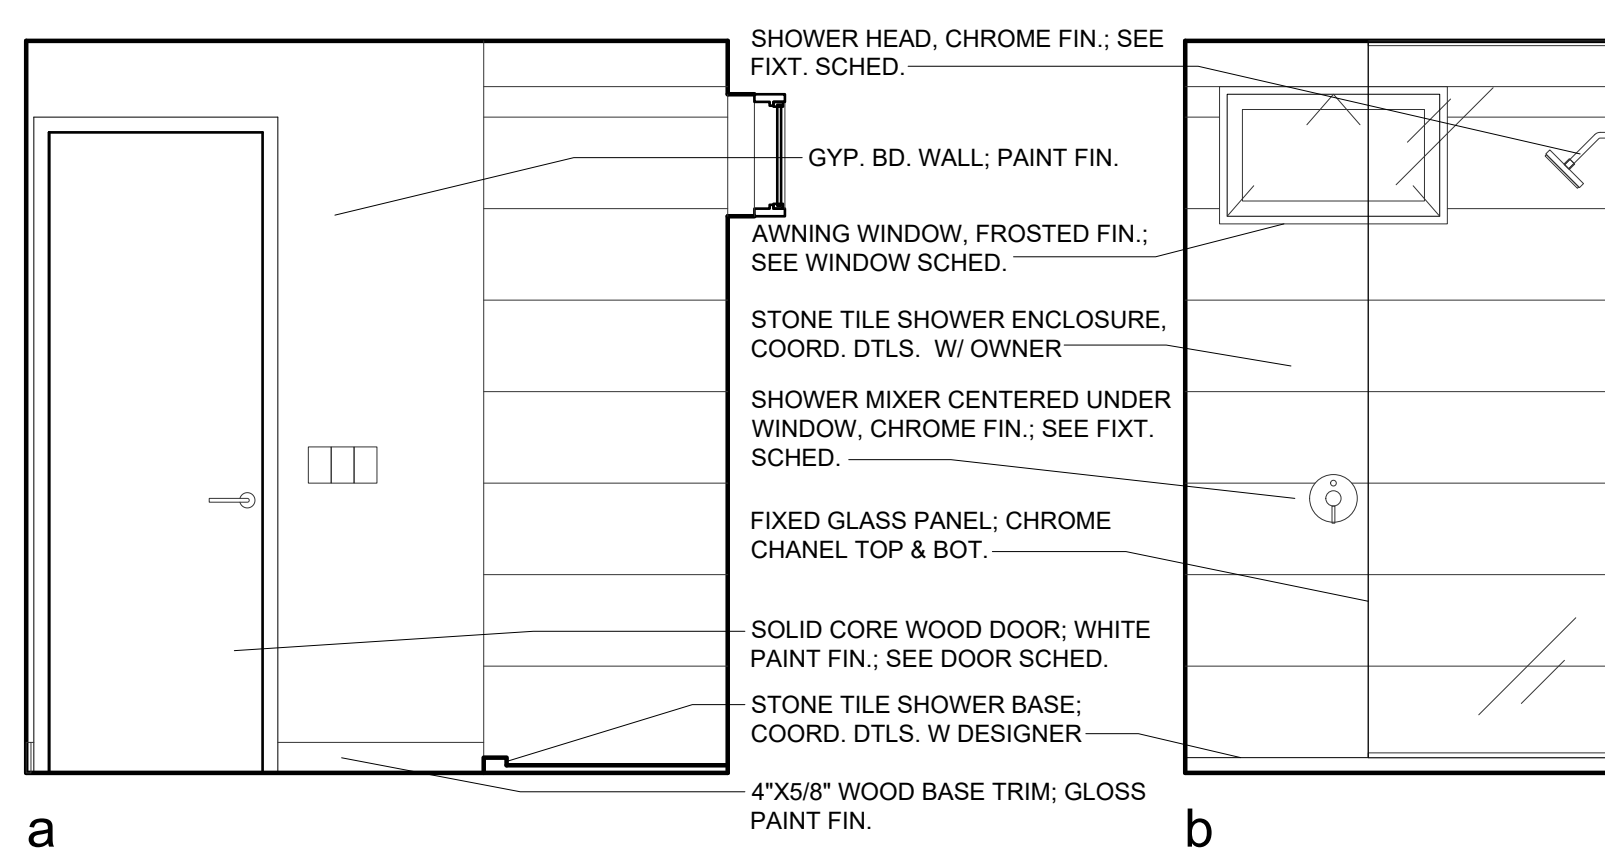

### ELEVATIONS - BATHROOM 1

1 SCALE: 1/2" = 1' - 0"

PROJECT: **DELUCA RESIDENCE**  
 CLIENT: **DEMIAN REPUGGI**  
 LOT: 3, 625 CLUM HILL ROAD  
 ELKA PARK, NY 12427  
 BLOCK: 182.00-3-33 LOT: 3  
 DRAWN BY: **BW** CHECKED BY: **BW**

DATE: 10/04/2021  
 12/02/2021  
 04/10/2022  
 05/12/2022

ISSUE: PERMIT SUBMISSION  
 ISSUE FOR PRICING  
 ISSUE FOR FOUNDATION  
 FOUNDATION UPDATE

WORKS: BUILDING & WALL SECTIONS

NOTES: OWNER MAILING ADDRESS:  
 DEMIAN REPUGGI  
 285 RIVERSIDE DR #2F  
 NEW YORK, NY 10025

ARCHITECT: **BROADLOOM ARCHITECTURE DPC**  
 298 5th Avenue, Suite 1007  
 288 Old York Rd., Bridgewater, NJ 08807  
 BENJAMIN WALMER, N.Y. LICENSE #031595