




3 GARAGE WEST ELEVATION
SCALE: 1/4" = 1' - 0"

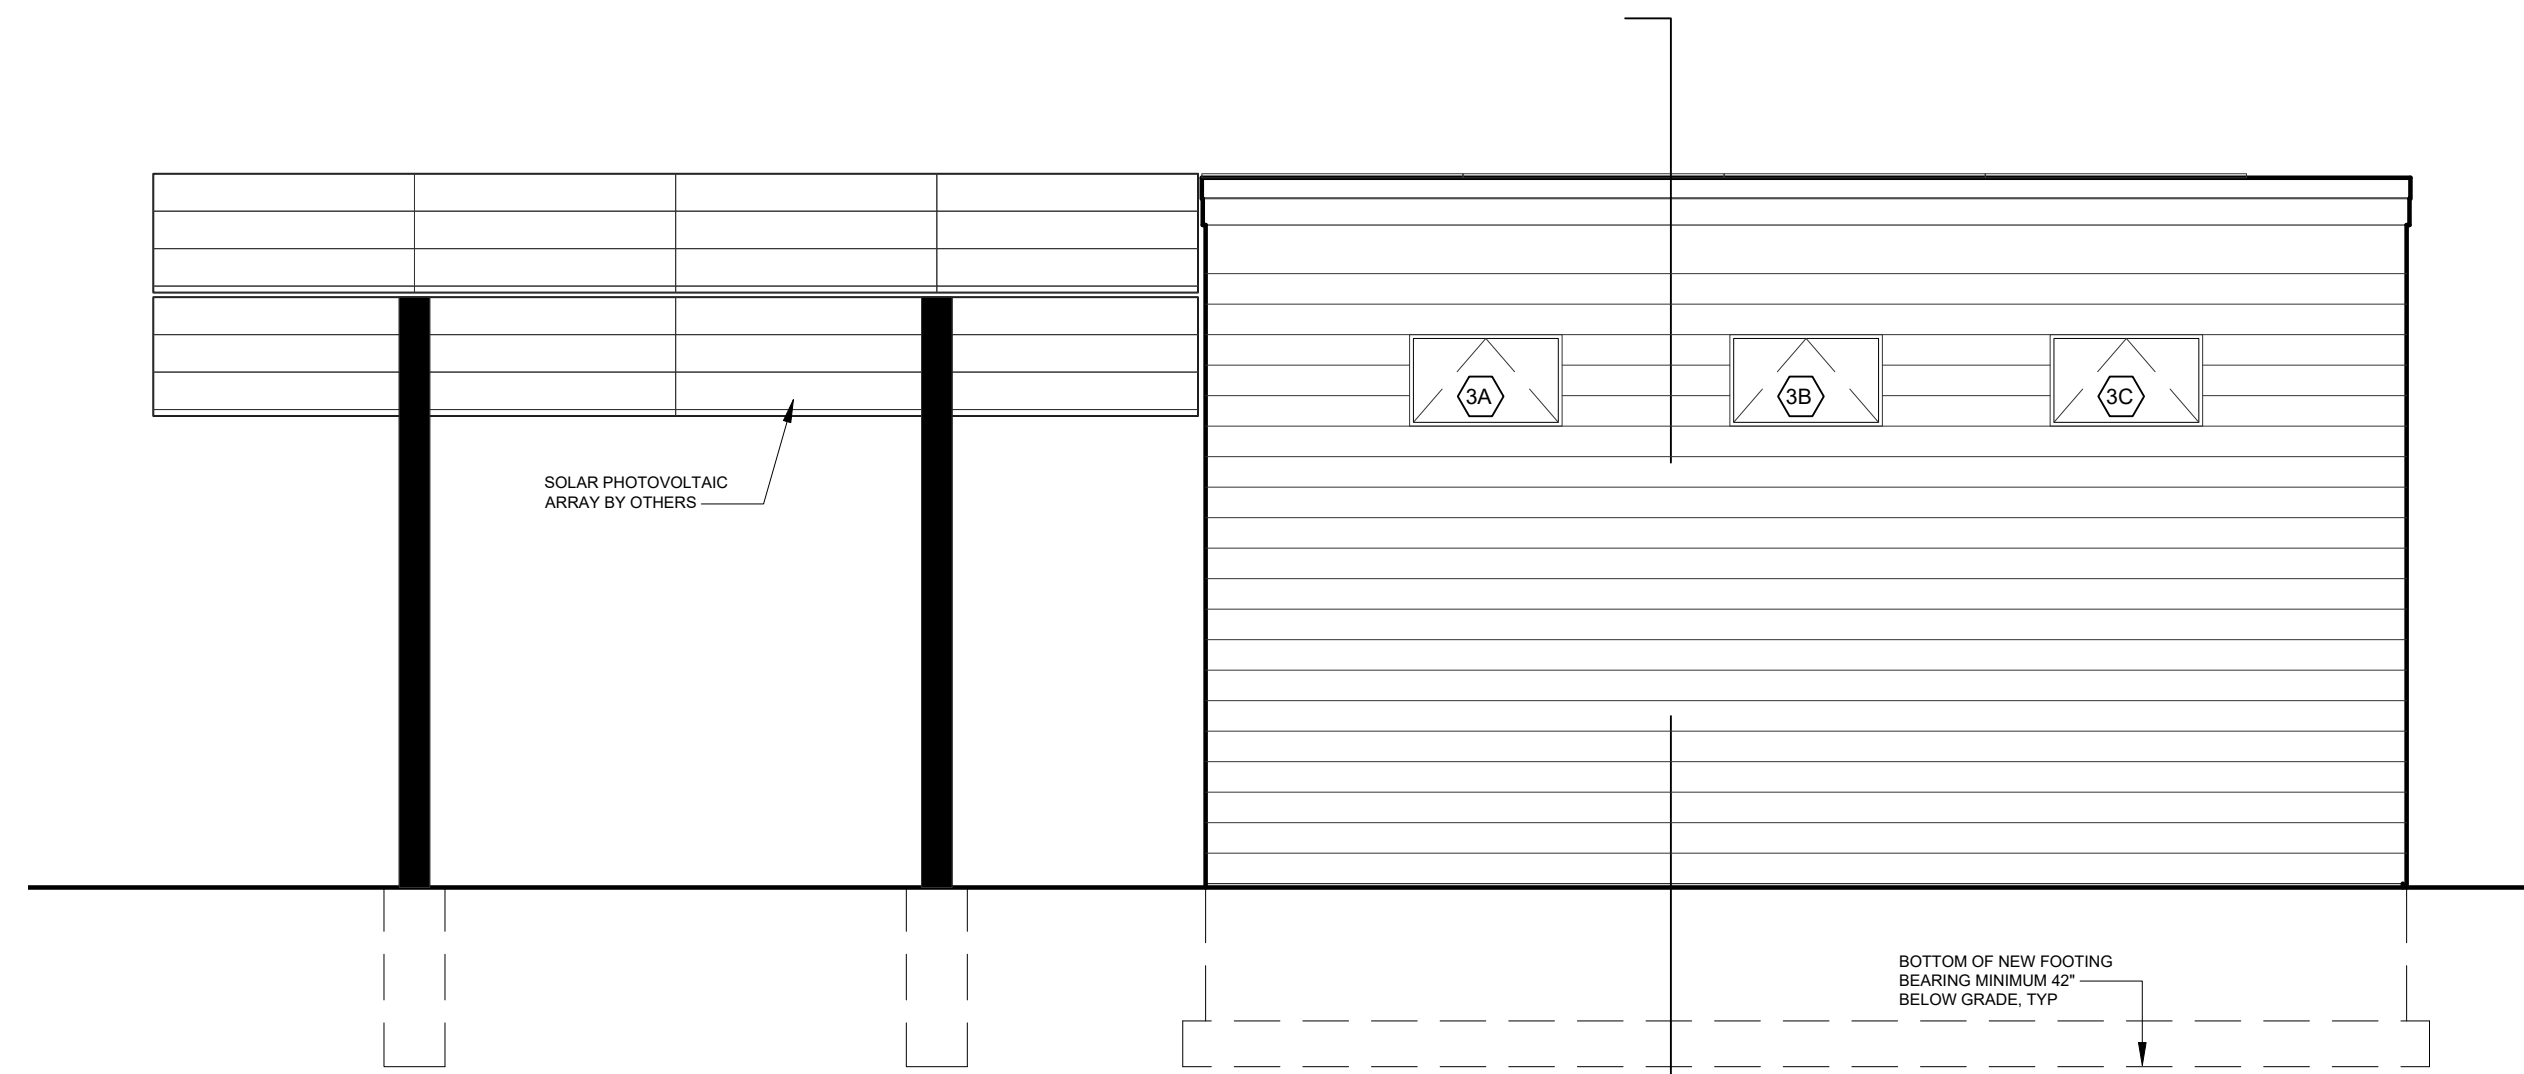

4 GARAGE NORTH ELEVATION
SCALE: 1/4" = 1' - 0"

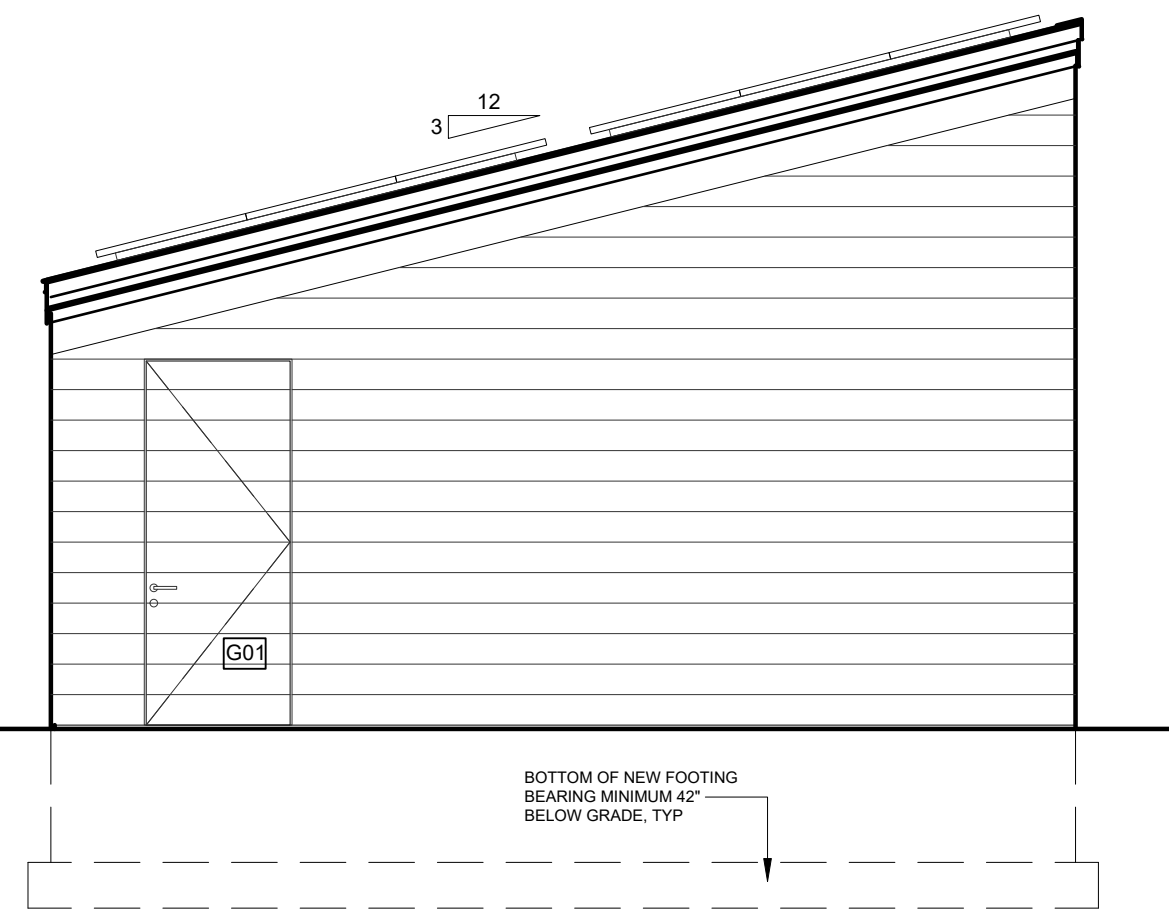

1 GARAGE EAST ELEVATION
SCALE: 1/4" = 1' - 0"

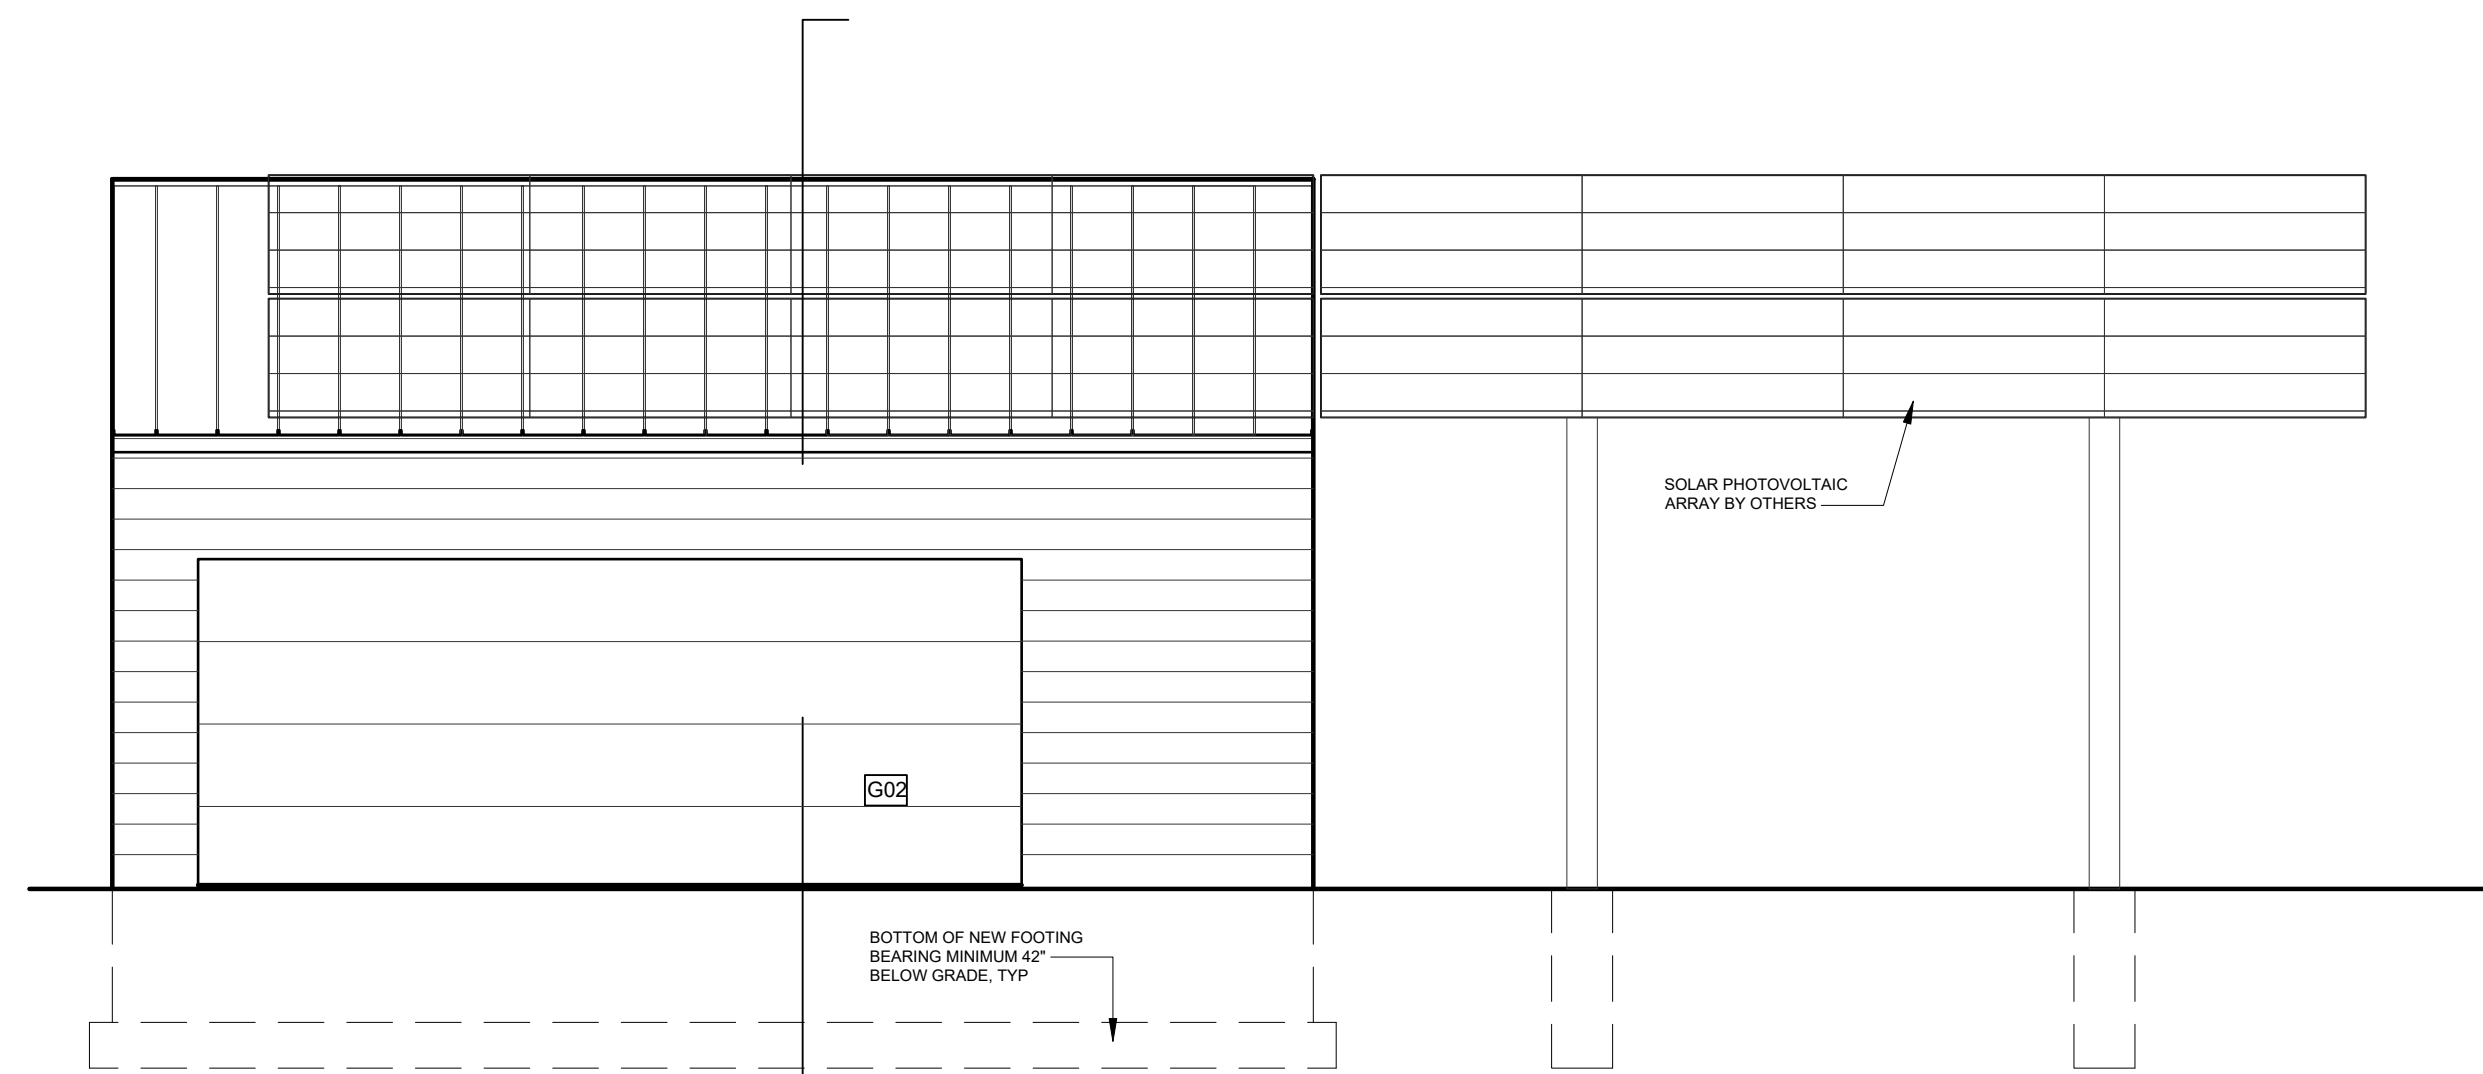

2 GARAGE SOUTH ELEVATION
SCALE: 1/4" = 1' - 0"

PROJECT: REPULCI RESIDENCE 182.00-3-33 LOT 3 ELKA PARK, NY 12427 BLOCK: 182.00-3-33 LOT 3 DRAWN BY: BW CHECKED BY: BW	DATE: 10.04.2021 12.02.2021	ISSUE: PERMIT SUBMISSION ISSUE FOR PRICING	DRAWING: GARAGE EXTERIOR ELEVATIONS	NOTES: OWNER MAILING ADDRESS: DEMIAN REPULCI 285 RIVERSIDE DR #2F NEW YORK, NY 10025	ARCHITECT: P. 904. 208. 8982 E. hen@broadloomcreative.com 1000 W. BROADLOOM AVENUE BENJAMIN WALKER, N.Y. LICENSE #031185 BROADLOOM ARCHITECTURE DPC
	GARAGE EXTERIOR ELEVATIONS				