


**2 SECOND FLOOR ELECTRICAL PLAN**  
SCALE: 1/4" = 1' - 0"

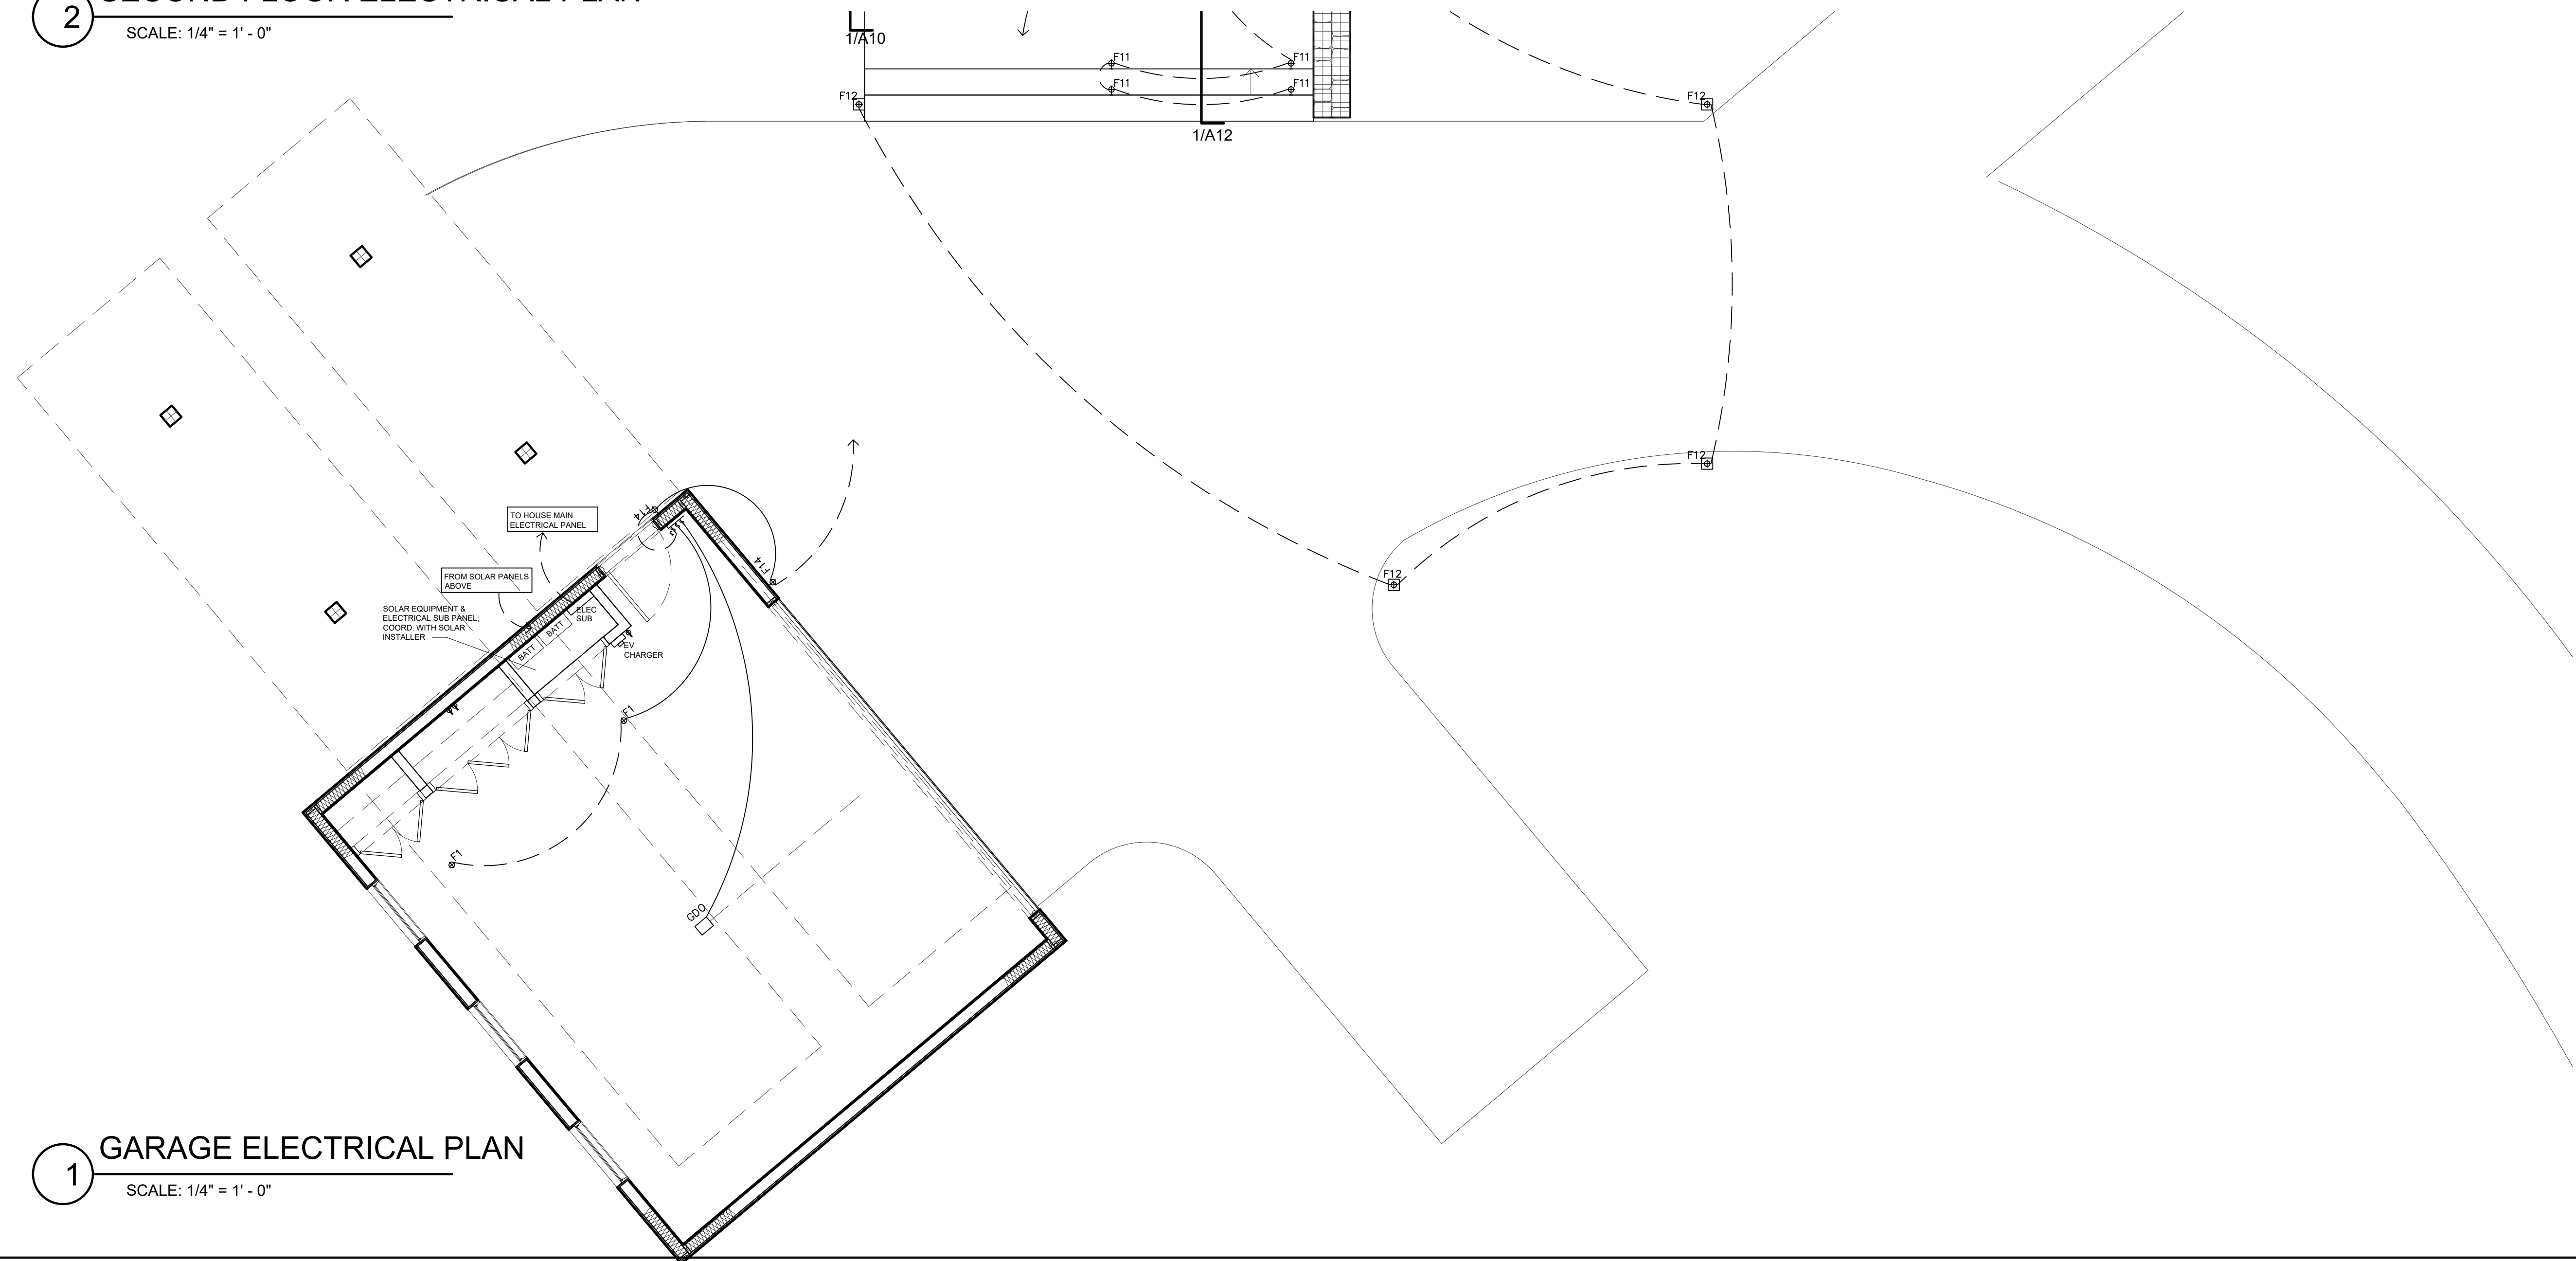

**1 GARAGE ELECTRICAL PLAN**  
SCALE: 1/4" = 1' - 0"

ARCHITECT: P. 908.208.8983 E. ben@broadloomcreative.com 296 1/2 OLD YORK RD. BRIDGEWATER, NJ 08807 BENJAMIN WALMER - N.Y. LICENSE #031585 <b>BROADLOOM ARCHITECTURE DPC</b>	OWNER MAILING ADDRESS: DEMIAN REPUCCI 115 WEST ST. #2F NEW YORK, NY 10025
	ISSUED FOR: PROPOSED SECOND FLOOR PLAN & ROOF PLAN
DATE: 10/04/2021 12/02/2021	ISSUE: PERMIT SUBMISSION ISSUE FOR PRICING
PROJECT: <b>REPUCCI RESIDENCE</b> DEMIAN REPUCCI LOT 3, 625 CLUM HILL ROAD BRIDGEWATER, NJ 08807 BLOCK 182, 00-3-33 LOT: 3 DRAWN BY: BW CHECKED BY: BW	PRODUCT: