


501 **BB-2282 FRONT VIEW**
SCALE----- 1/4" = 1'-0"

EXTERIOR ELEVATION NOTES:


1. CONTRACTOR TO VERIFY ALL WINDOW AND DOOR STYLES AND SIZES WITH OWNER PRIOR TO CONSTRUCTION.
2. PROVIDE STEPS AND GUARD RAILS AS PER CODE BASED ON SITE CONDITIONS.
3. GROUND LINES SHOWN FOR REFERENCE ONLY AND VARY DEPENDING ON SITE CONDITIONS.
4. ALL FINISH MATERIALS TO BE VERIFIED WITH OWNER PRIOR TO CONSTRUCTION.
5. REFER TO TYPICAL WALL DETAIL FOR FRAMING METHODS AND OTHER MISC. INFORMATION.
6. CONTRACTOR TO PROVIDE ADEQUATE ROOF VENTILATION AS REQ'D BY CURRENT CODES.



502 **REAR VIEW**
SCALE----- 1/4" = 1'-0"

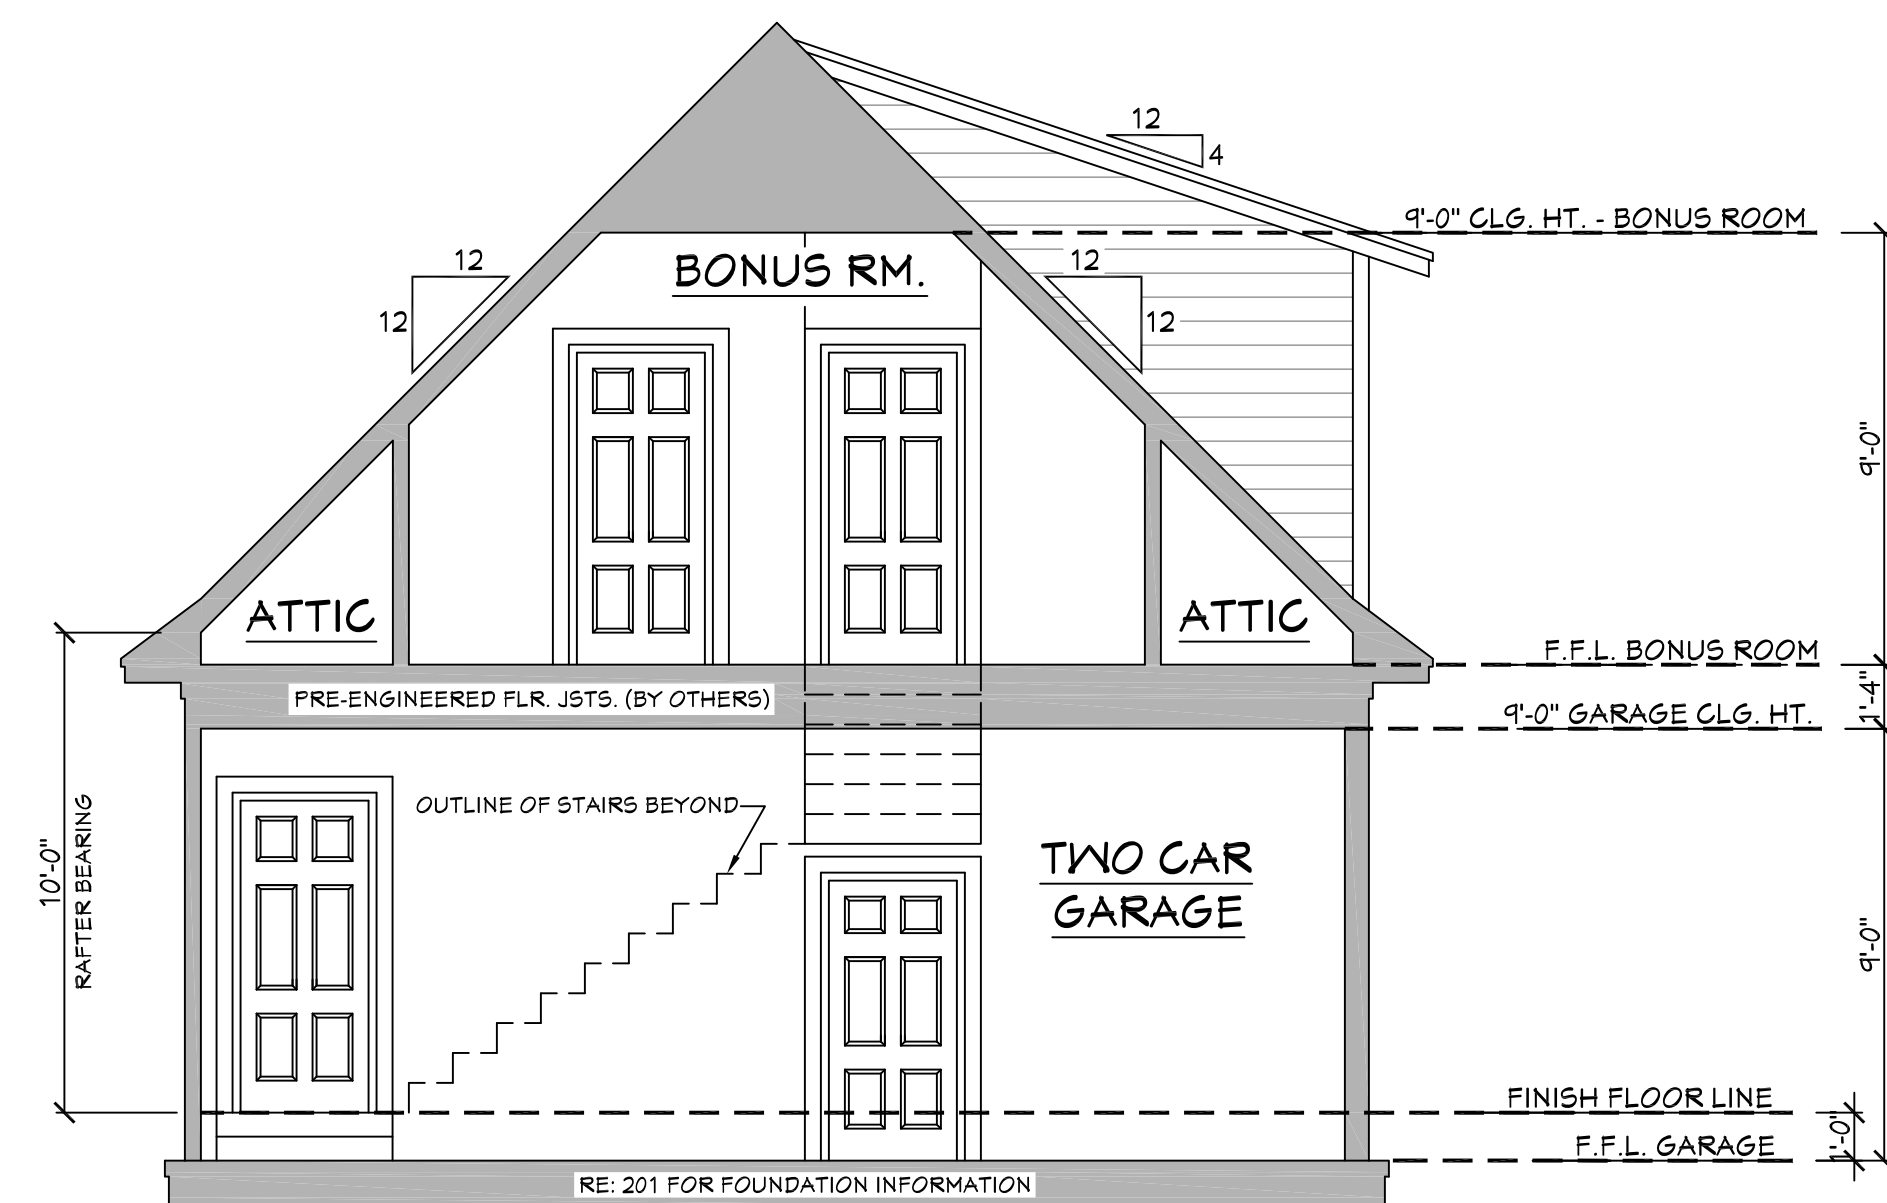

503 **GARAGE SECTION**
SCALE----- 1/4" = 1'-0"

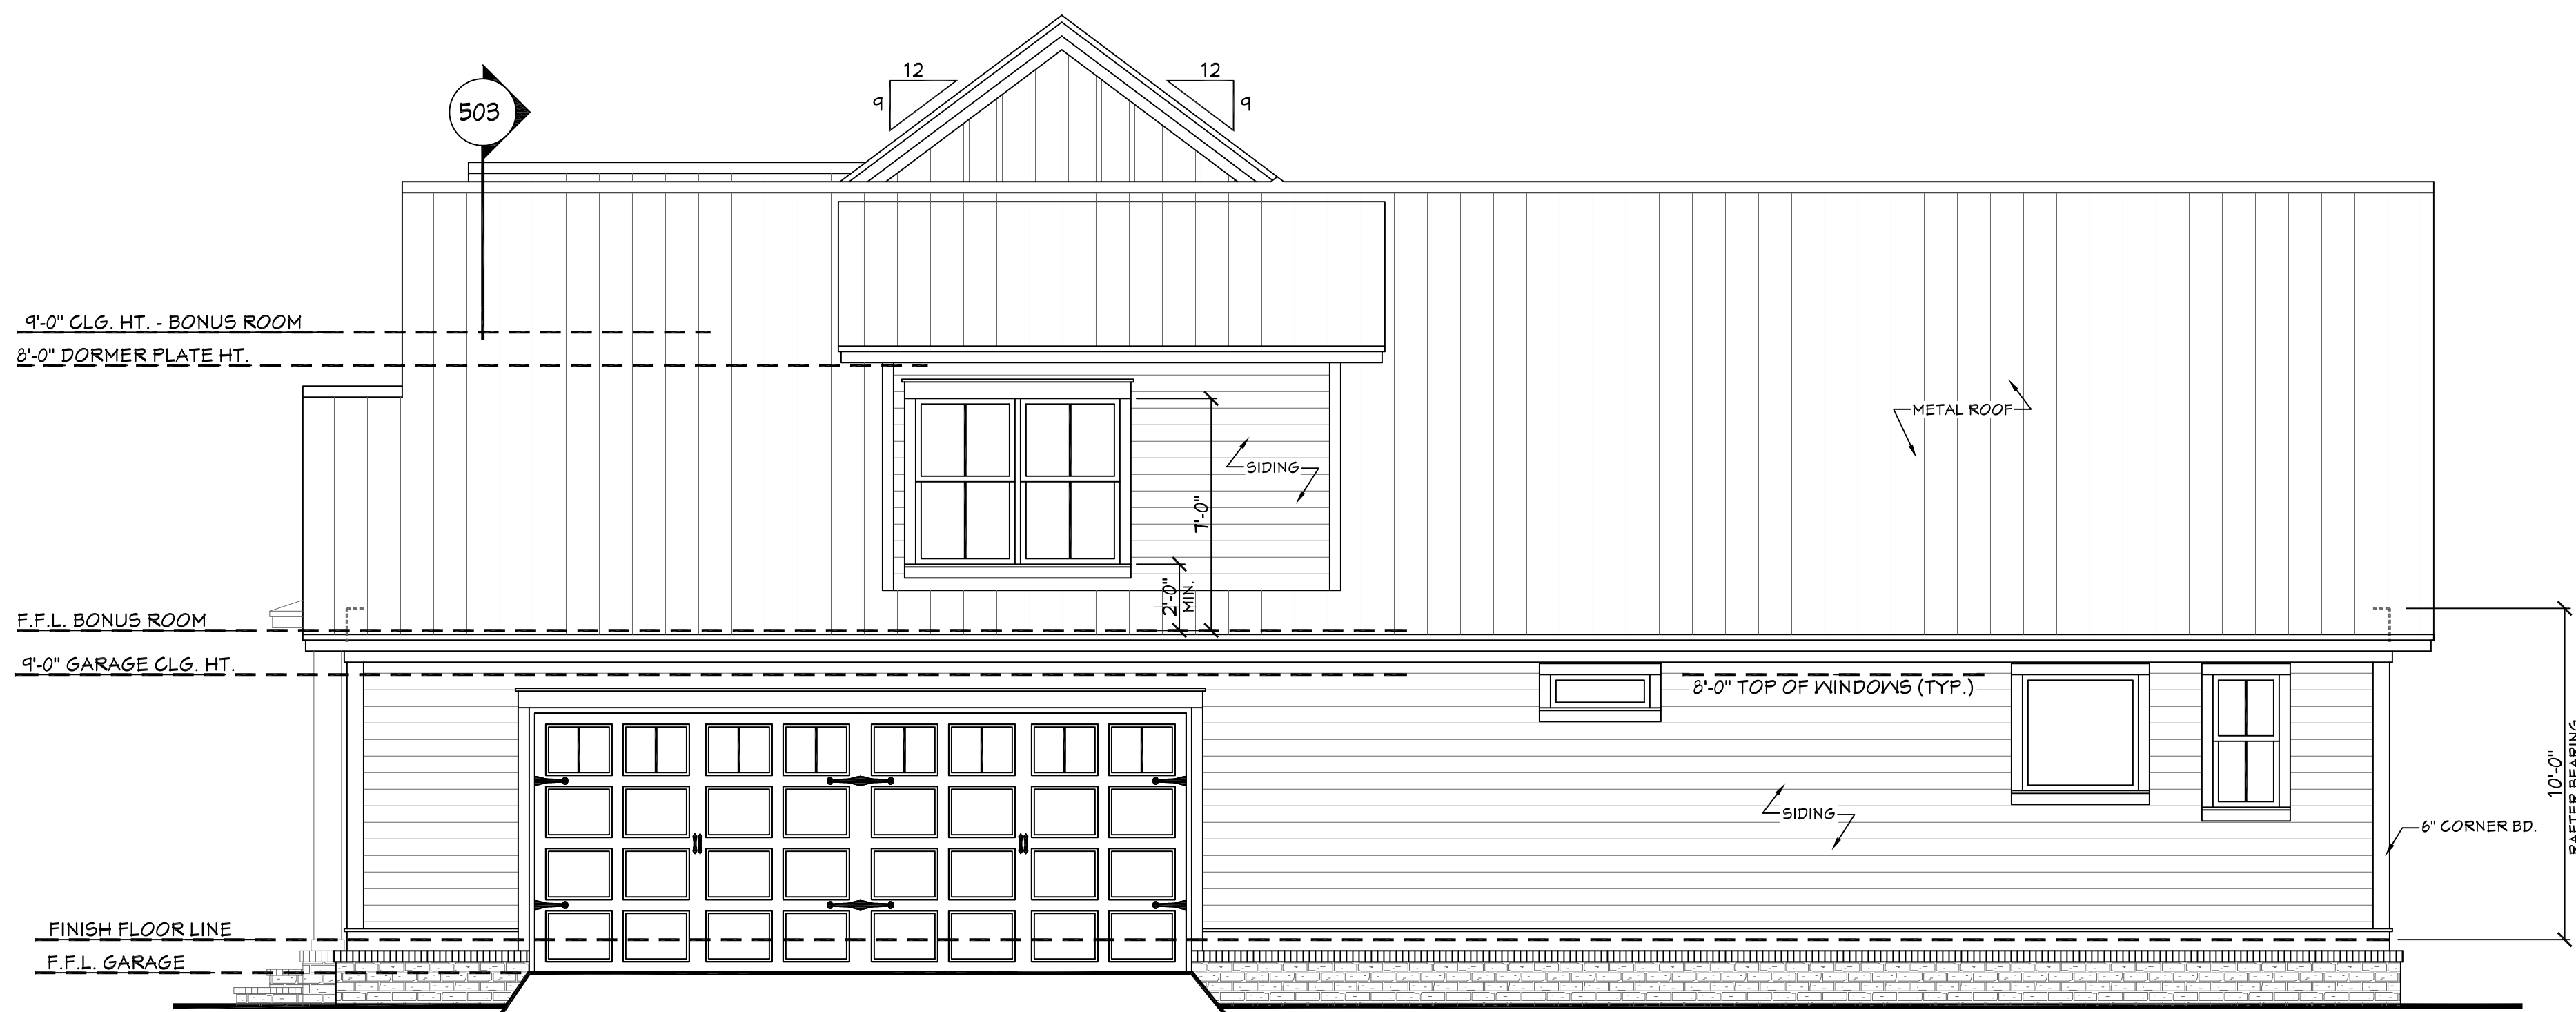


RIGHT VIEW

601

SCALE----- 1/4" = 1'-0"

EXTERIOR ELEVATION NOTES:


1. CONTRACTOR TO VERIFY ALL WINDOW AND DOOR STYLES AND SIZES WITH OWNER PRIOR TO CONSTRUCTION.
2. PROVIDE STEPS AND GUARD RAILS AS PER CODE BASED ON SITE CONDITIONS.
3. GROUND LINES SHOWN FOR REFERENCE ONLY AND VARY DEPENDING ON SITE CONDITIONS.
4. ALL FINISH MATERIALS TO BE VERIFIED WITH OWNER PRIOR TO CONSTRUCTION.
5. REFER TO TYPICAL WALL DETAIL FOR FRAMING METHODS AND OTHER MISC. INFORMATION.
6. CONTRACTOR TO PROVIDE ADEQUATE ROOF VENTILATION AS REQ'D BY CURRENT CODES.

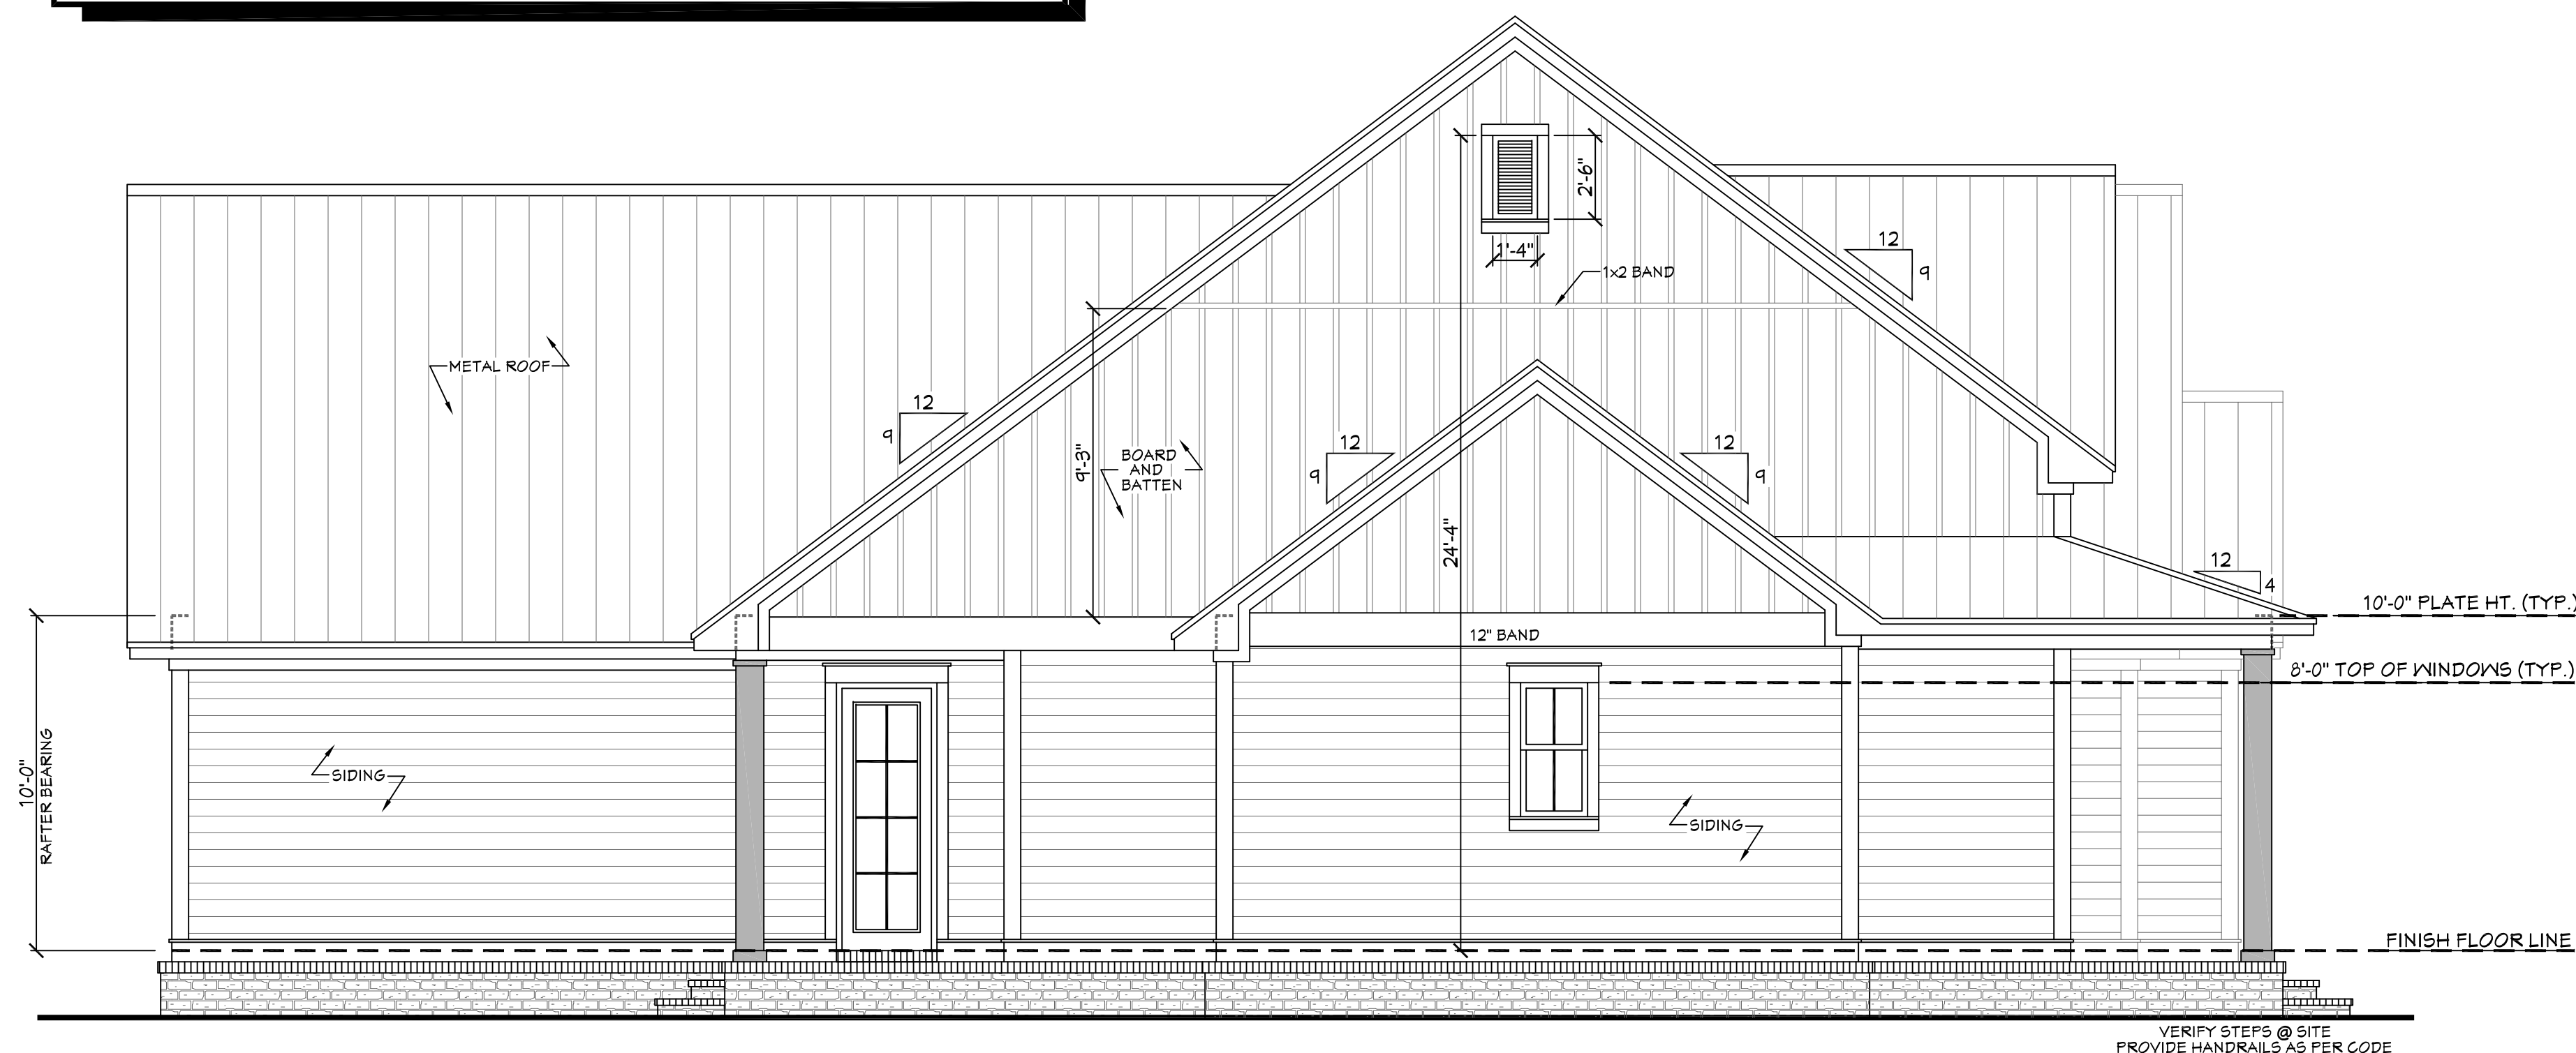

LEFT VIEW

602

SCALE----- 1/4" = 1'-0"

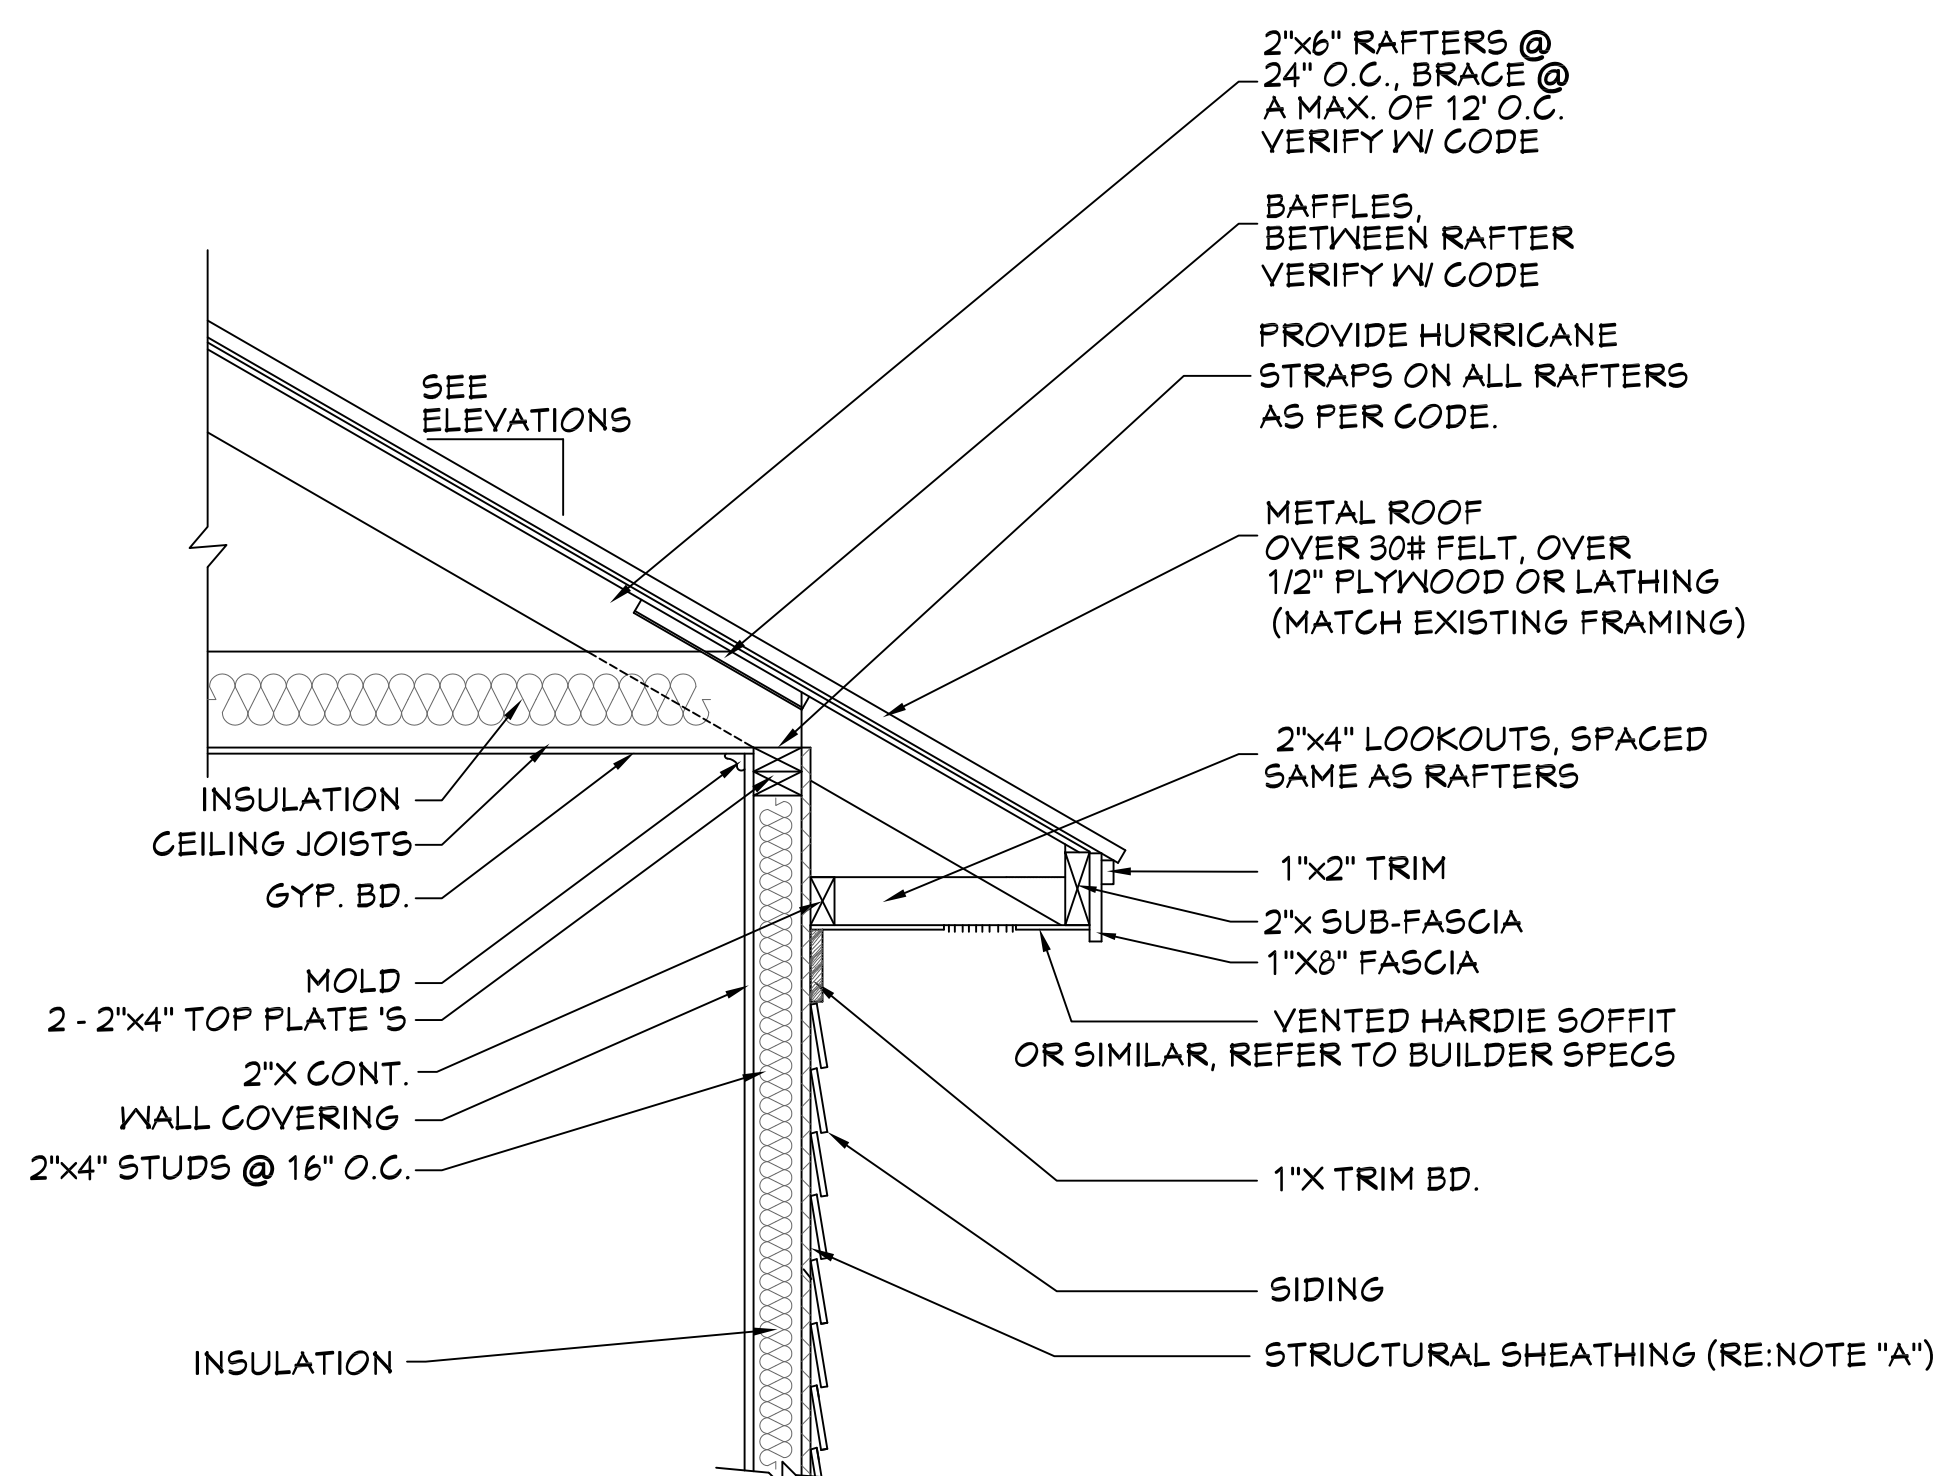


NOTE "A": PROVIDE A MINIMUM OF 1/16" STRUCTURAL WOOD PANEL ATTACHED w/ 8d COMMON OR 10d BOX NAILS AT 4" SPACING ON EDGE AND 12" IN FIELD.

NOTE "B": CORNICE DETAIL FOR REFERENCE ONLY. REFER TO BUILDER SPECS FOR ACTUAL MATERIALS.

TYP. CORNICE DETAIL

603

SCALE----- 3/4" = 1'-0"

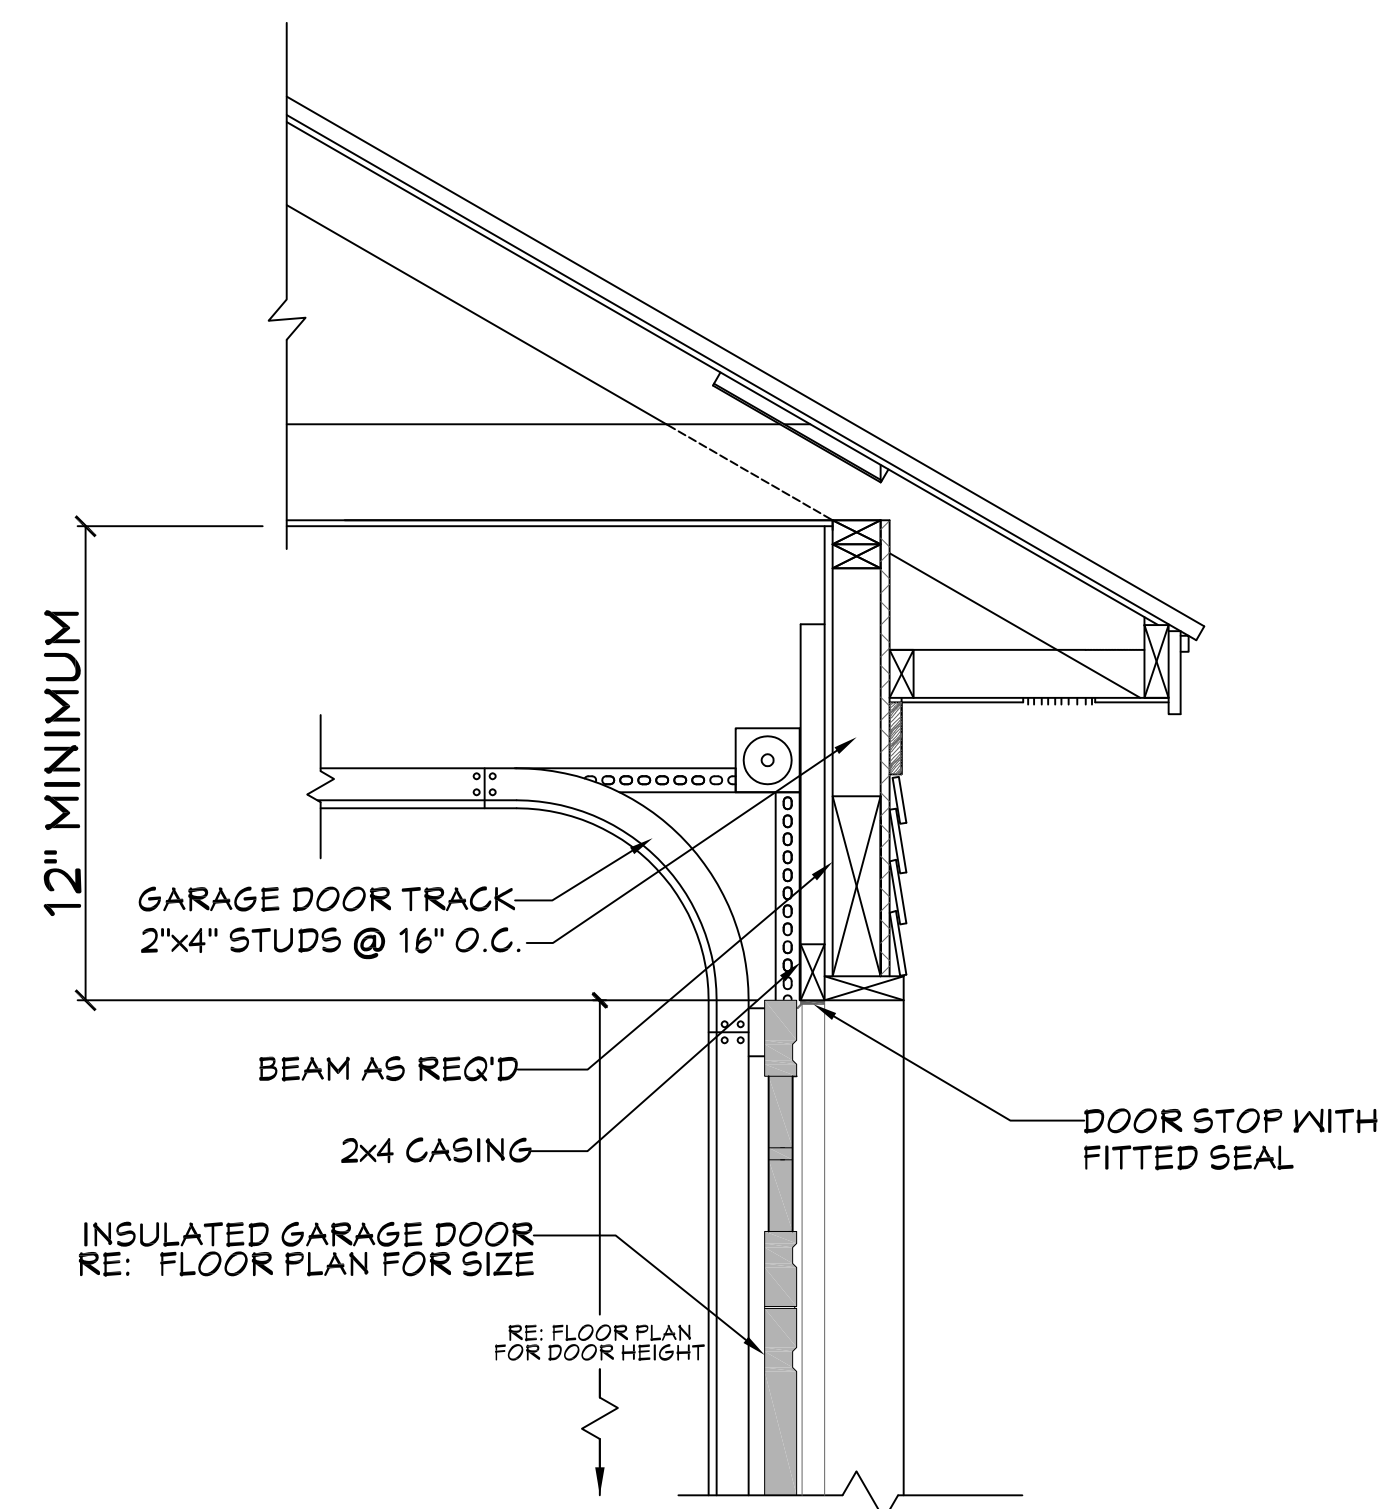

GARAGE DOOR CLEARANCE

604

SCALE----- N.T.S.

THE INTENT OF THIS DETAIL IS TO SHOW THE MINIMUM REQUIRED DISTANCE FROM THE TOP OF THE GARAGE DOOR OPENING TO THE CEILING OF THE GARAGE.

Designing Homes
HOUSE PLAN ZONE
Building Relationships

Website:
www.HFZplans.com

Email:
sales@hfpzplans.com

Phone:
601.336.3254

Fax:
1.800.574.1387



Pre-Drawn Plan ID:

BB-2282

Date:
12.22.16


Drawn By:
J.A.B.

SHEET NUMBER

6

House Plan Zone, LLC, has exercised great care and effort in the development of these plans and the completion of these construction documents. However, the user assumes all responsibility for any damages, including structural failures resulting from errors, omissions or deficiencies in the design. House Plan Zone, LLC, highly recommends that these plans be reviewed by a licensed structural engineer in the area of construction. Other special conditions required by local building codes. All dimensions to be verified on site prior to construction. If a foundation plan has been included in these plans, it is general in nature and shall be verified by a licensed engineer prior to construction.

Website:
Email:
sales@hpszplans.com
Phone:
601.336.3254
Fax:
1.800.574.1387

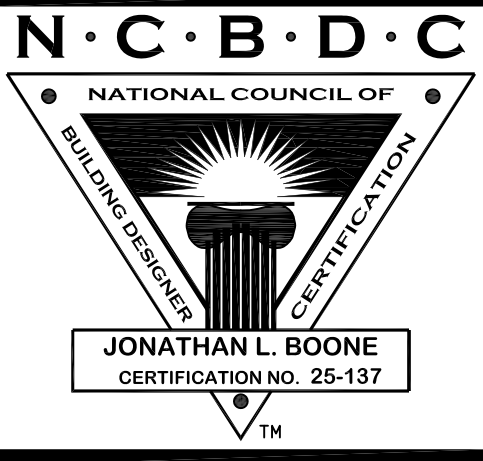

Pre-Drawn Plan ID:
BB-2282

Date:
12.22.16
Drawn By:
J.A.B.

SHEET NUMBER
7


- CROSS SECTION NOTES:**
1. CONTRACTOR SHALL COMPLY WITH ALL APPLICABLE CODES AT SITE.
 2. ALL RIDGE BEAMS, HIP RAFTERS, & VALLEY RAFTERS TO BE 2" x 10", OR AS REQ'D BY ENGINEER.
 3. CONTRACTOR TO PROVIDE RAFTER BRACING TO MEET APPLICABLE CODES.
 4. CONTRACTOR TO THOROUGHLY WATERPROOF ALL EXTERIOR INTERSECTIONS AS PER CODE AND TYPICAL BUILDING PRACTICES.
 5. ALL BEAMS TO BE SIZED BY A LICENSED STRUCTURAL ENGINEER.
 6. ALL LUMBER SIZES AND SPACING TO BE VERIFIED BY CONTRACTOR PRIOR TO CONSTRUCTION.
 7. CONTRACTOR TO PROVIDE ADEQUATE ROOF VENTILATION AS REQ'D. BY CURRENT CODES.




701 CROSS SECTION
SCALE-----3/8"=1'-0"




702 KITCHEN
SCALE-----3/8"=1'-0"

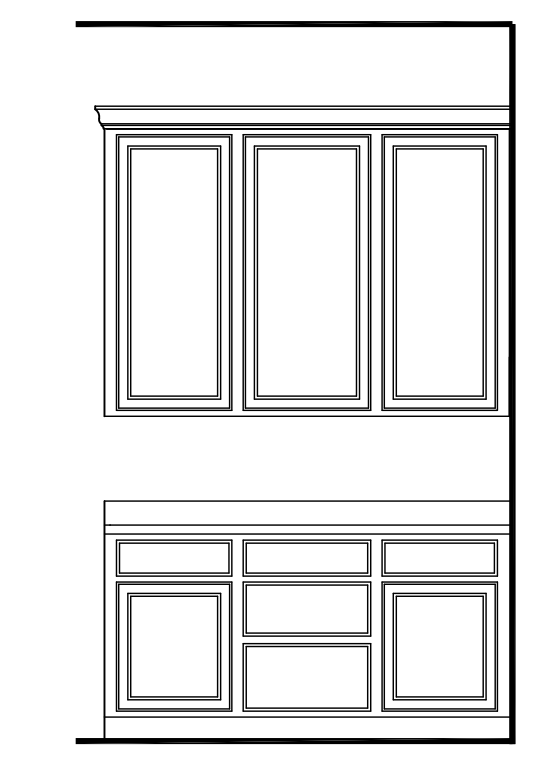


703 KITCHEN
SCALE-----3/8"=1'-0"

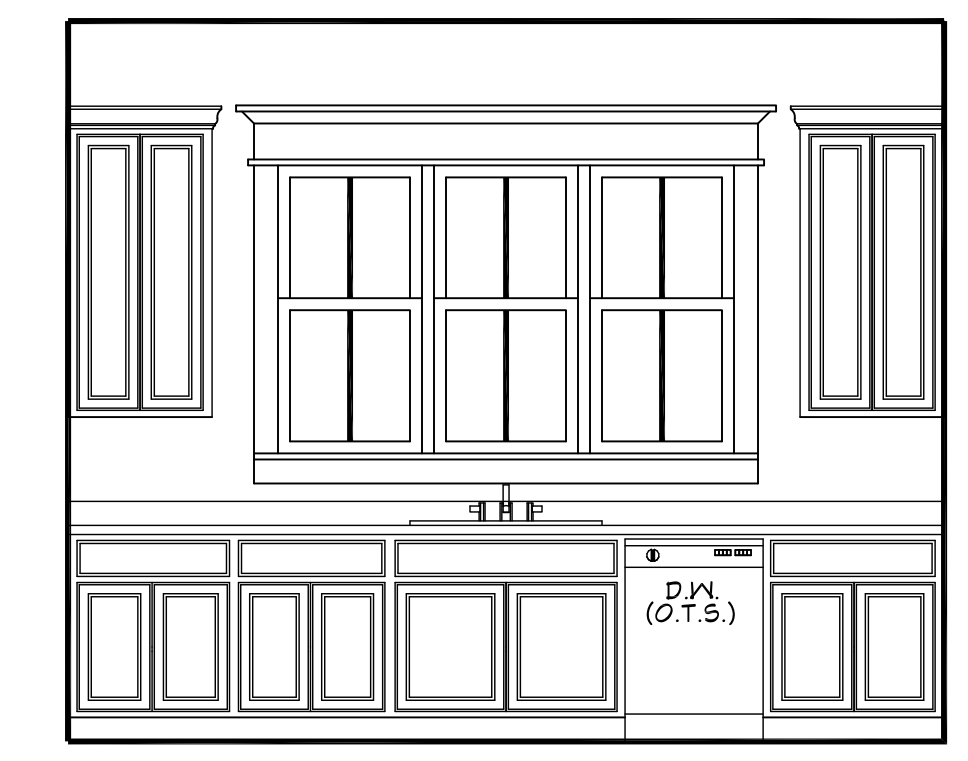



704 KITCHEN
SCALE-----3/8"=1'-0"

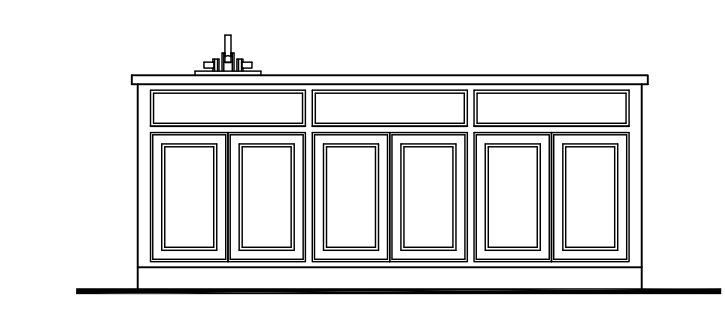

705 KITCHEN
SCALE-----3/8"=1'-0"

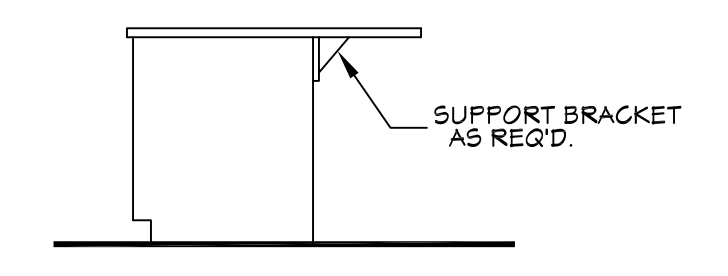

706 KITCHEN
SCALE-----3/8"=1'-0"

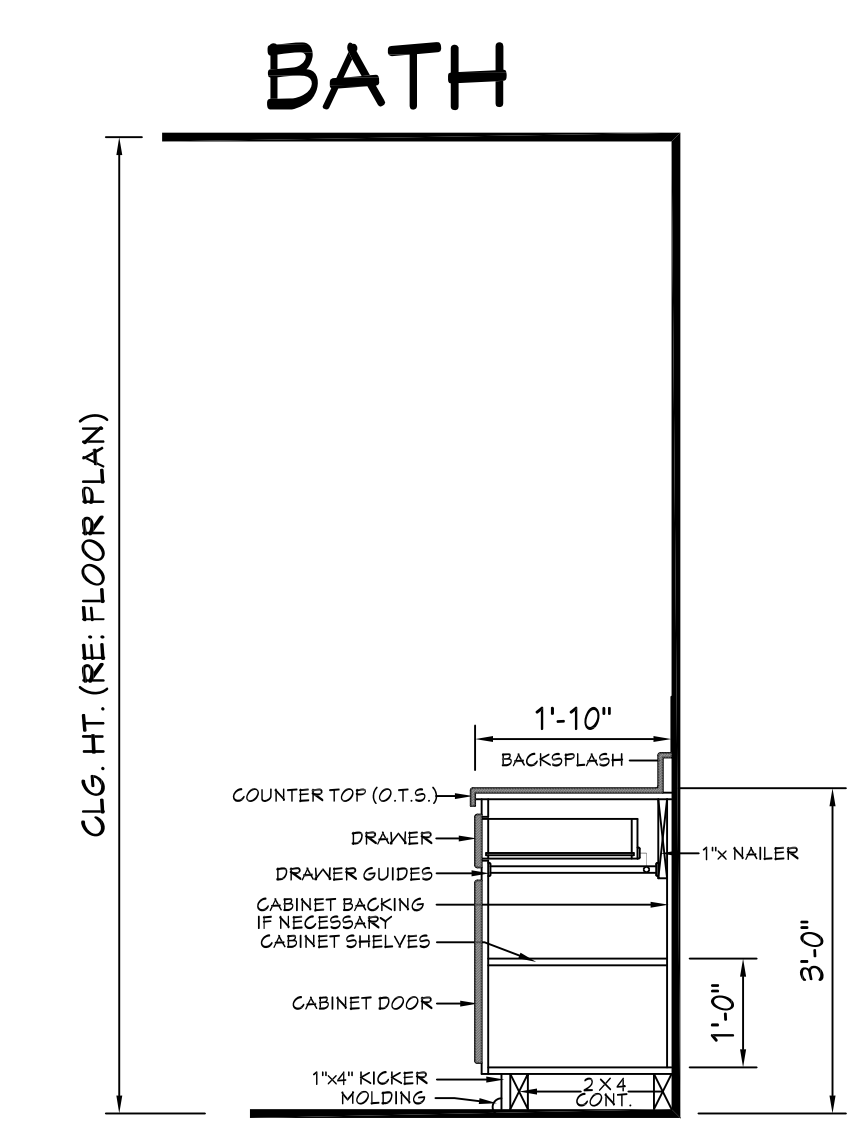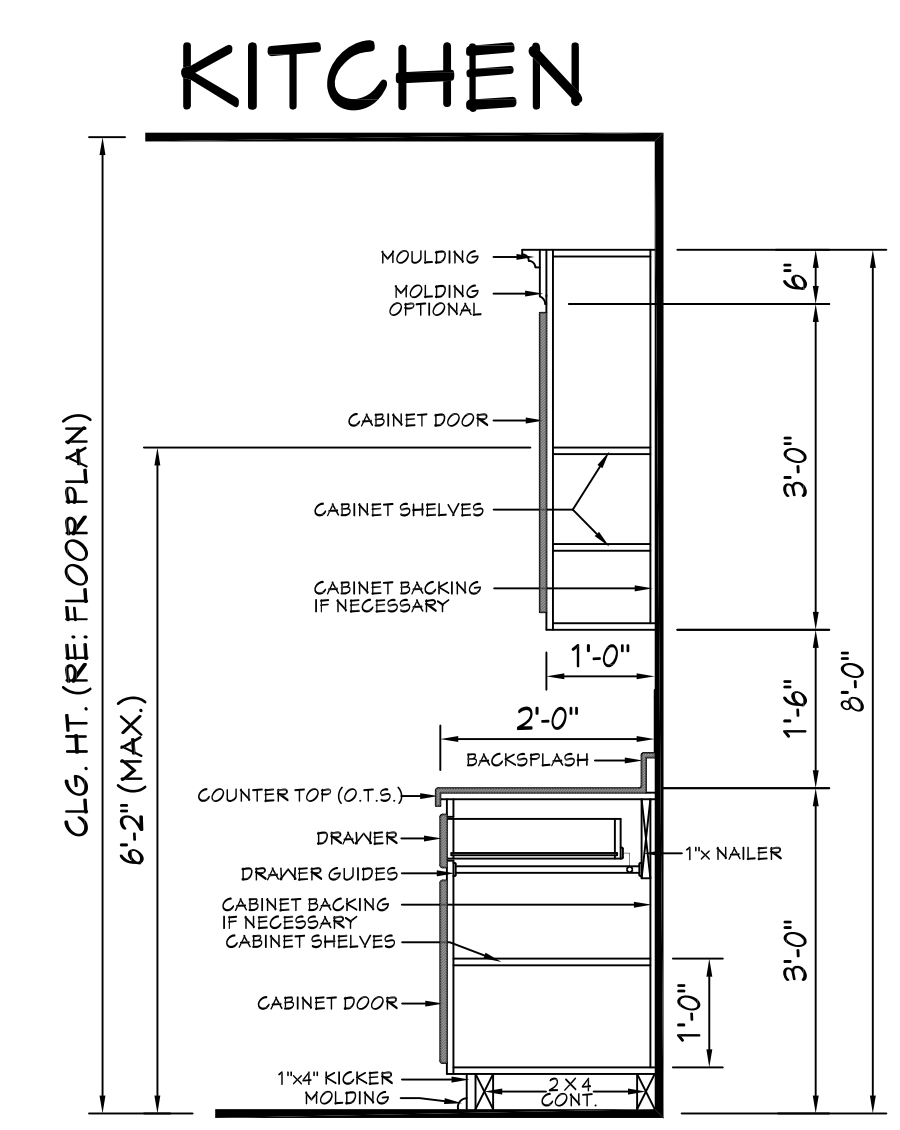

707 TYPICAL CABINET SECTIONS
SCALE-----N.T.S.