


UPRISE DESIGN + DRAFTING INC  
PH: 778.480.0341

OKANAGAN CENTRE RD  
WALK-OUT UNIT  
DATE: APRIL 14, 2021  
SCALE: AS NOTED

GENERAL NOTES  
1. ALL PLANS AND DIMENSIONS MUST BE REVIEWED BY CONTRACTOR BEFORE CONSTRUCTION AND MUST VERIFY ANY DISCREPANCIES BETWEEN THE DRAWING AND EXISTING CONDITIONS PRIOR TO WORK BEING DONE.  
2. CONTRACTOR MUST COMPLY WITH ALL CURRENT BUILDING CODES, BY-LAWS AND REGULATIONS.  
3. THESE PLANS ARE FOR A SINGLE PROJECT AND THE COPYRIGHT BELONGS TO UPRISE DESIGN + DRAFTING INC. THE DESIGN MUST NOT BE COPIED AND THESE DRAWINGS MUST NOT BE DUPLICATED BY ANY PERSONS.

COLOURED IMAGES

0.1

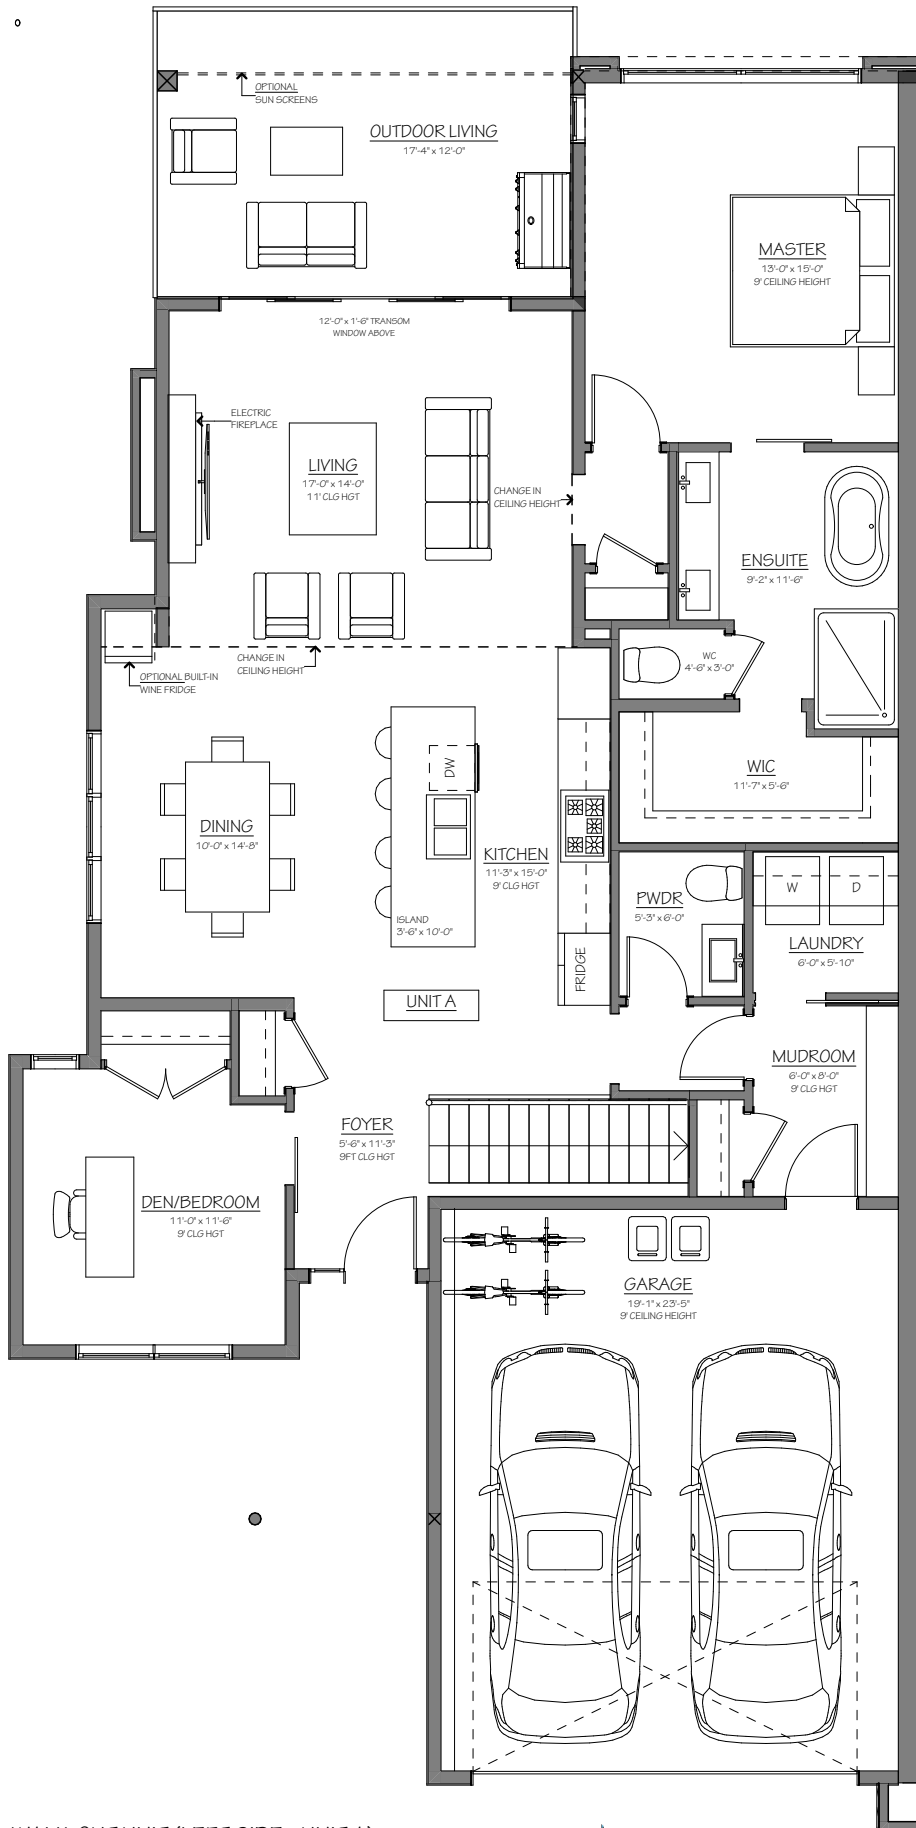

WALK-OUT UNIT (LEFT SIDE - UNIT A)

# MAIN FLOOR PLAN

MAIN FLOOR FINISHED AREA: 1,508.8 sq ft  
 BASEMENT FINISHED AREA: 1,510.6 sq ft  
 TOTAL FINISHED AREA: 3,019.4 sq ft


MAIN FLOOR GARAGE AREA: 479.4 sq ft



UPRISE DESIGN + DRAFTING

[www.uprisedesigndrafting.com](http://www.uprisedesigndrafting.com)

778.480.0341

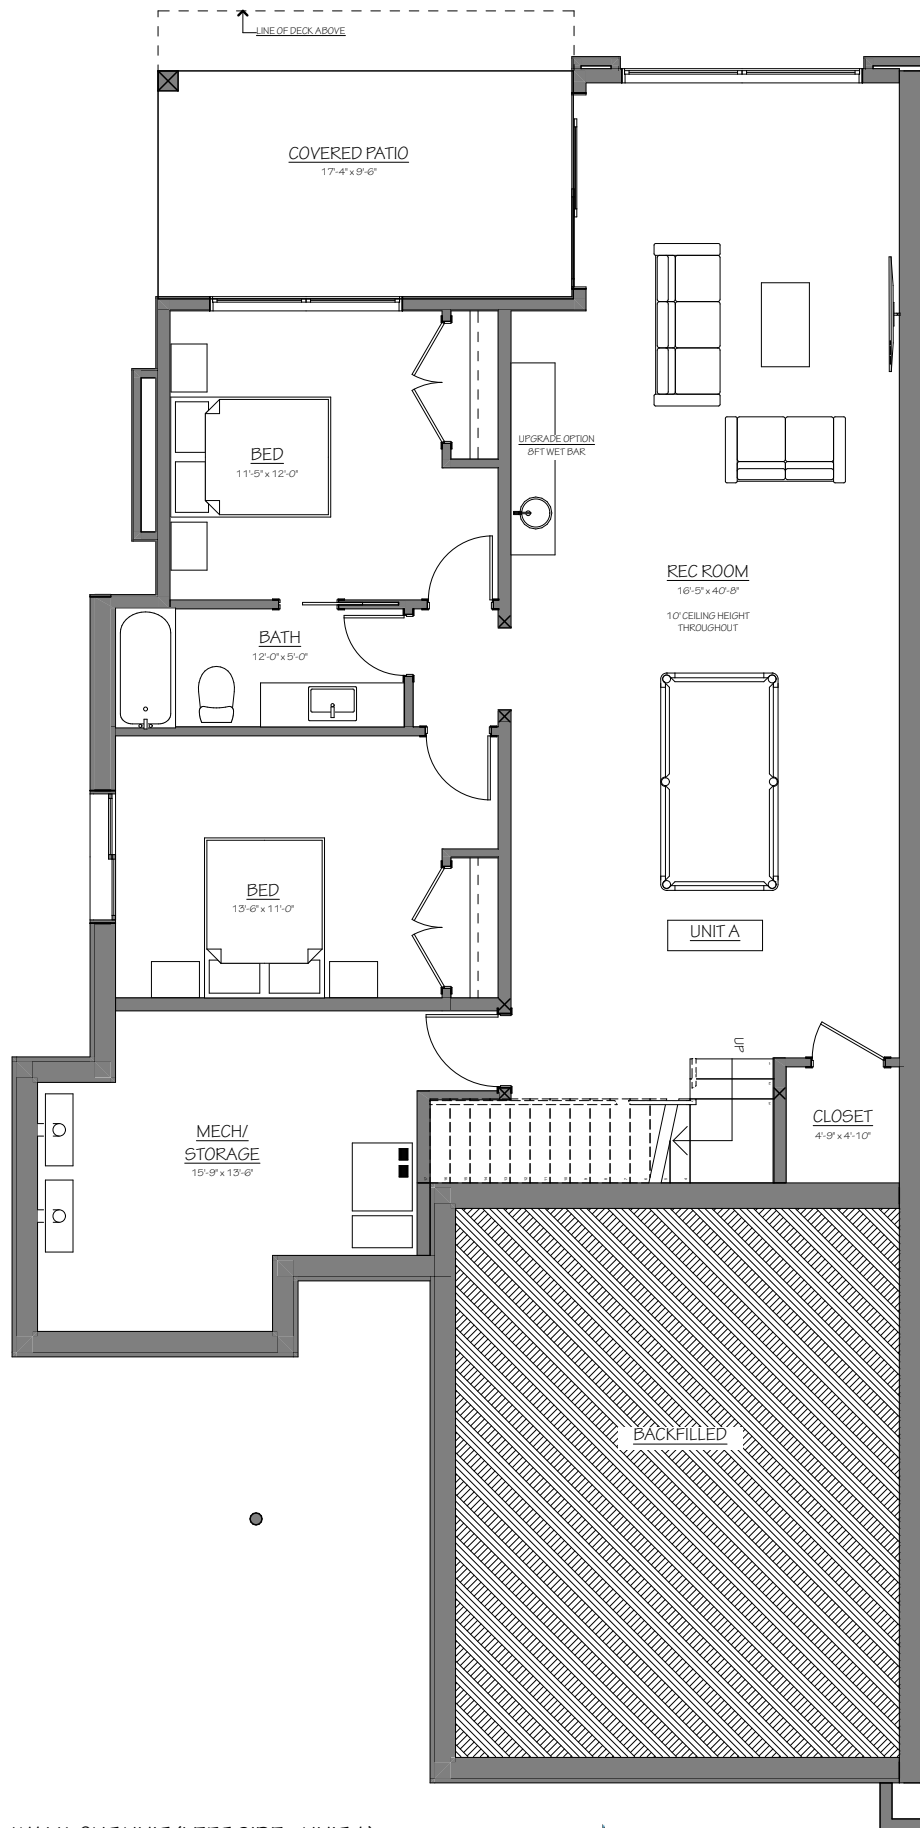

WALK-OUT UNIT (LEFT SIDE - UNIT A)

BASEMENT PLAN

MAIN FLOOR FINISHED AREA: 1,508.8 sq ft  
 BASEMENT FINISHED AREA: 1,510.6 sq ft  
 TOTAL FINISHED AREA: 3,019.4 sq ft



UPRISE DESIGN + DRAFTING

[www.uprisedesigndrafting.com](http://www.uprisedesigndrafting.com)

778.480.0341