





BLOCKS B-C

Front View

| NO. | FECHA      | DESCRIPCION |
|-----|------------|-------------|
| 10  |            |             |
| 09  |            |             |
| 08  |            |             |
| 07  |            |             |
| 06  |            |             |
| 05  |            |             |
| 04  |            |             |
| 03  |            |             |
| 02  |            |             |
| 01  | 21-05-2007 |             |

ESCALA: 1/8" = 1' 0"  
 FECHA: 21-05-2007  
 DIBUJO: CODIGO DE ARCHIVO:  
 SUPERVISOR:  
 PLANO N°: CO-AR-B06  
 OBRA: COPAL  
 PLANO: BLOCKS B-C  
 FRONT VIEW  
 PROYECTO Y DIRECCION:

EL CONTRATISTA DEBERA PRESENTAR CALCULO Y DIMENSIONAMIENTO DE LA ESTRUCTURA PARA SU APROBACION POR LA DIRECCION DE OBRA Y EL ESTUDIO DE ARQUITECTURA.  
 EL CONTRATISTA DEBERA PRESENTAR PLANOS DE DETALLE Y MUESTRAS DE MATERIALES PARA SU APROBACION POR LA DIRECCION DE OBRA Y EL ESTUDIO DE ARQUITECTURA.  
 EL CONTRATISTA DEBERA PREVER LA ACCESIBILIDAD E INSTALACION DE TODOS AQUILLOS EQUIPOS, PIEZAS Y MATERIALES QUE COTICE.  
 TODAS LAS MEDIDAS DEBEN SER VERIFICADAS EN OBRA.  
 NIVEL DE LA NAPTA FREATICA APROXIMADAMENTE A:


**BODAS MIAMI ANGER**  
 ARQUITECTOS ASOCIADOS S. DE RL  
 20, Segunda Calle #18 A-10143 AGUA CALIENTE, BELIZE  
 Tel: 501-422-1100 / 501-422-1101  
 Fax: 501-422-1102  
 Email: bodasmiami@bmi.com.bz



DETAIL - Sc. 1/4" = 1' 0"



CENTER VIEW DETAIL - Sc. 3/4" = 1' 0"

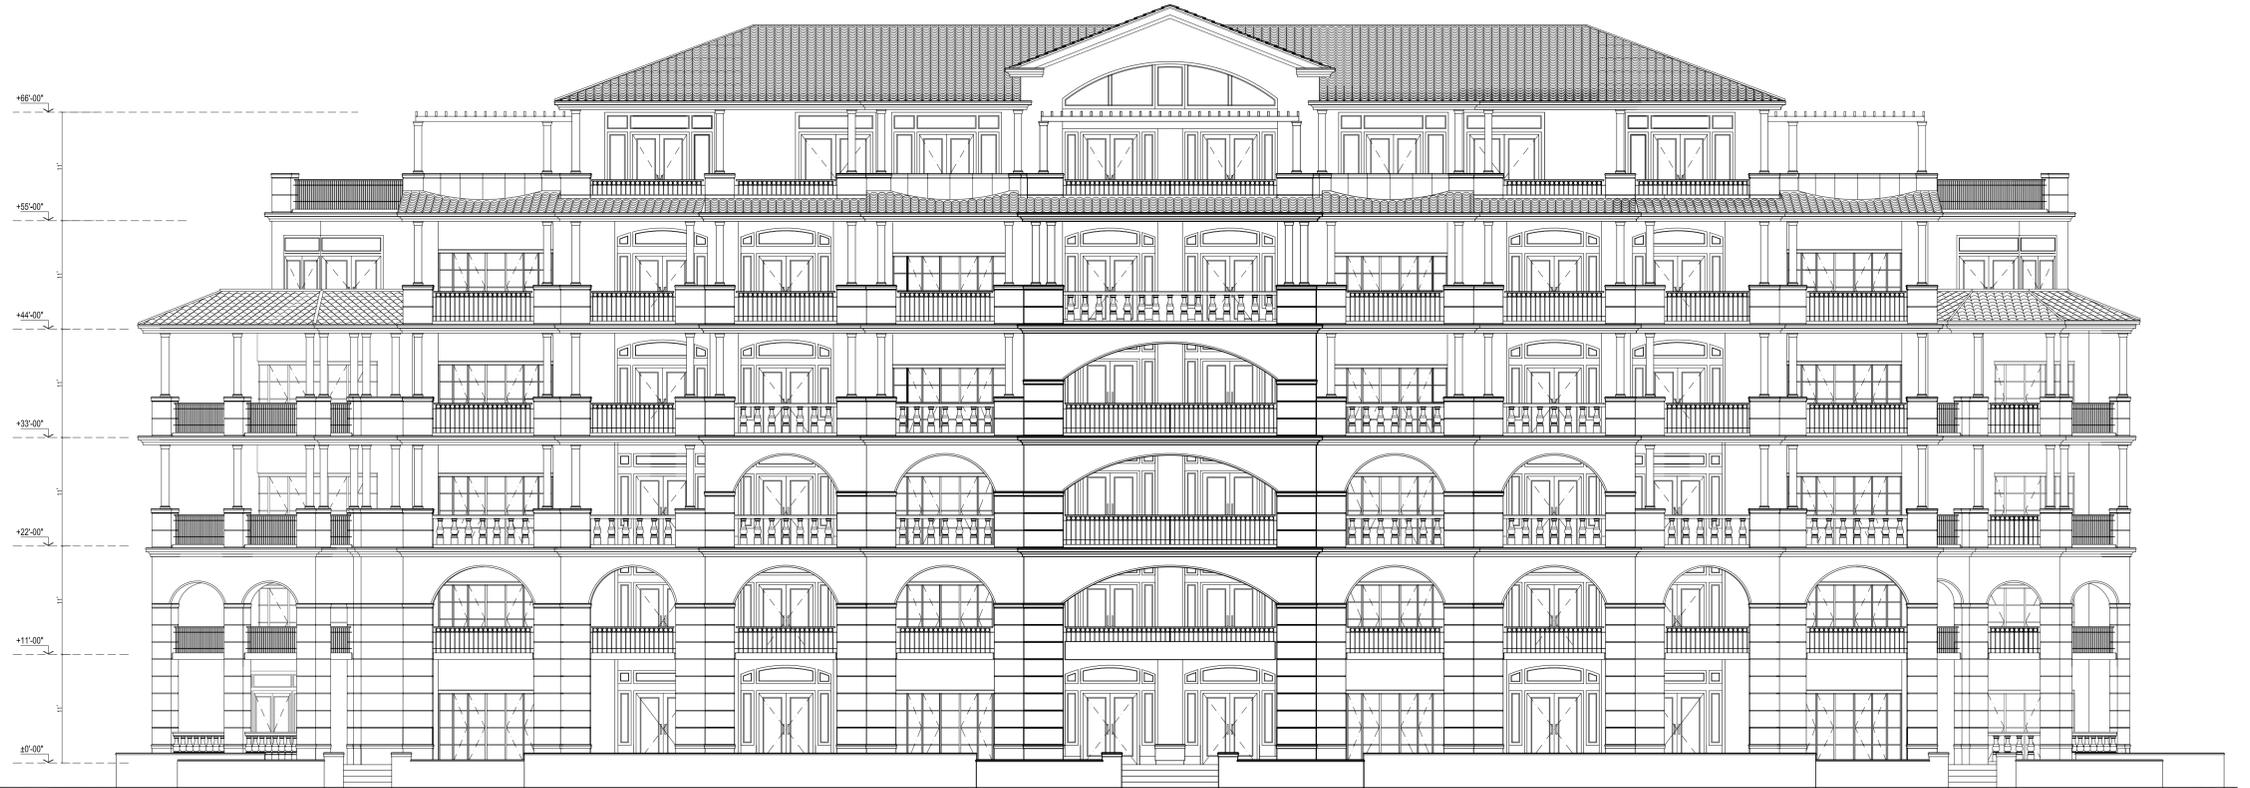

FRONT VIEW - Sc. 1/8" = 1' 0"

|       |   |  |  |   |  |  |  |   |   |  |  |
|-------|---|--|--|---|--|--|--|---|---|--|--|
| MUROS | 1 LADRILLO HUECO CERAMICO<br>espesor: 0.08 m  | 2 TABIQUE DE DURLOCK<br>DE 12 FIBRO espesor: 0.085 m<br>O2 MIXTO espesor: 0.10 m | 3 LADRILLO COMUN<br>espesor: 0.30 m      | 4 BLOQUE DE HORMIGON<br>espesor: 0.14 m   | 5 BLOQUE DE HORMIGON RELLENO<br>espesor: 0.14 m                    | 6 TAB. DE DURLOCK 3 PLACAS 15mm +<br>ASLACION ACUSTICA LANA VIDRIO 14<br>KG/m3 COMPRESION 15mm<br>MIXTO espesor total: 0.12 m  | 7 TAB. DE DURLOCK 3 PLACAS 15mm +<br>ASLACION ACUSTICA LANA VIDRIO 14<br>KG/m3 COMPRESION 15mm<br>MIXTO espesor total: 0.12 m  | 8 TAB. DE DURLOCK 2 PLACAS 15mm +<br>ASLACION ACUSTICA LANA VIDRIO 14<br>KG/m3 COMPRESION 15mm<br>MIXTO espesor total: 0.16 m | 9 TAB. DE DURLOCK 2 PLACAS 15mm +<br>ASLACION ACUSTICA LANA VIDRIO 14<br>KG/m3 COMPRESION 15mm<br>MIXTO espesor total: 0.13 m | 10 BLOQUE DE HORMIGON<br>espesor: 0.11 m | 11 BLOQUE DE HORMIGON RELLENO<br>espesor: 0.10 m |
|       | 12 LADRILLO HUECO CERAMICO<br>espesor: 0.12 m | 13 MURO EXISTENTE  | 14 TABIQUE DE HORMIGON<br>DE SUBMURACION | 15 TAB. DE DURLOCK 3 PLACAS 15mm +<br>ASLACION ACUSTICA LANA VIDRIO 14<br>KG/m3 COMPRESION 15mm<br>MIXTO espesor total: 0.145 m | 16 TAB. DE DURLOCK 3 PLACAS 15mm<br>12 FIBRO espesor total: 0.12 m | 17 TAB. DE DURLOCK 2 PLACAS 15mm +<br>ASLACION ACUSTICA LANA VIDRIO 14<br>KG/m3 COMPRESION 15mm<br>MIXTO espesor total: 0.13 m | 18 TAB. DE DURLOCK 2 PLACAS 15mm +<br>ASLACION ACUSTICA LANA VIDRIO 14<br>KG/m3 COMPRESION 15mm<br>MIXTO espesor total: 0.13 m | 19 BLOQUE DE HORMIGON<br>espesor: 0.11 m  | 20 BLOQUE DE HORMIGON RELLENO<br>espesor: 0.10 m  | 21 ALDRILLO<br>espesor: 0.08 m           | 22 LADRILLO COMUN<br>espesor: 0.12 m             |
|       | 23 LADRILLO HUECO CERAMICO<br>espesor: 0.18 m | 24 LADRILLO COMUN<br>espesor: 0.12 m   | 25 ALDRILLO<br>espesor: 0.08 m           | 26 TAB. DE DURLOCK 3 PLACAS 15mm +<br>ASLACION ACUSTICA LANA VIDRIO 14<br>KG/m3 COMPRESION 15mm<br>MIXTO espesor total: 0.145 m | 27 TAB. DE DURLOCK 3 PLACAS 15mm<br>12 FIBRO espesor total: 0.12 m | 28 TAB. DE DURLOCK 2 PLACAS 15mm +<br>ASLACION ACUSTICA LANA VIDRIO 14<br>KG/m3 COMPRESION 15mm<br>MIXTO espesor total: 0.13 m | 29 TAB. DE DURLOCK 2 PLACAS 15mm +<br>ASLACION ACUSTICA LANA VIDRIO 14<br>KG/m3 COMPRESION 15mm<br>MIXTO espesor total: 0.13 m | 30 BLOQUE DE HORMIGON<br>espesor: 0.11 m  | 31 BLOQUE DE HORMIGON RELLENO<br>espesor: 0.10 m  | 32 ALDRILLO<br>espesor: 0.08 m           | 33 LADRILLO COMUN<br>espesor: 0.12 m             |

|          |  |   |                          |                   |
|----------|--|---|--------------------------|-------------------|
| PINTURAS | 1 HIDROFUGO GRUESO<br>BAJO REVESTIMIENTO       | 2 COMPLETO PARA EXTERIOR<br>BUENADO / espesor: 0.03 m | 3 HORMIGON VISTO         | 4 CERAMICA 30X30  |
|          | 5 GRUESO BAJO REVESTIMIENTO<br>espesor: 0.02 m | 6 GRUESO FRATIZADO<br>espesor: 0.02 m                 | 7 HORMIGON VISTO BUENADO | 8 CERAMICA 20X20  |
|          | 9 GRUESO FINO<br>REFORZADO<br>espesor: 0.02 m  | 10 ALISADO DE CEMENTO<br>espesor: 0.02 m              | 11                       | 12 CERAMICA 45X45 |

|                |             |                      |                  |                  |
|----------------|-------------|----------------------|------------------|------------------|
| FERRALLACIONES | 1 TELA A    | 2 TELA B             | 3 TELA C         | 4 CERAMICA 30X30 |
|                | 5 DE MADERA | 6 FORCELANTADO 30X30 | 7 CERAMICA 20X20 | 8 CERAMICA 45X45 |
|                | 9           | 10                   | 11               | 12               |

|                              |                |                        |                          |                |                    |                    |
|------------------------------|----------------|------------------------|--------------------------|----------------|--------------------|--------------------|
| SIMBOLO PARA MUROS Y REVOCOS | 1 TIPO DE MURO | 2 REVOQUE LADO DERECHO | 3 REVOQUE LADO IZQUIERDO | 4 TIPO DE MURO | 5 REVOQUE SUPERIOR | 6 REVOQUE INFERIOR |
|                              | 7              | 8                      | 9                        | 10             | 11                 | 12                 |
|                              | 13             | 14                     | 15                       | 16             | 17                 | 18                 |

|    |  |  |
|----|--|--|
| 10 |  |  |
| 09 |  |  |
| 08 |  |  |
| 07 |  |  |
| 06 |  |  |
| 05 |  |  |
| 04 |  |  |
| 03 |  |  |
| 02 |  |  |
| 01 |  |  |

EL CONTRATISTA DEBERA PRESENTAR CALCULO Y DIMENSIONAMIENTO DE LA ESTRUCTURA PARA SU APROBACION POR LA DIRECCION DE OBRA Y EL ESTUDIO DE ARQUITECTURA.

EL CONTRATISTA DEBERA PRESENTAR PLANOS DE DETALLE Y MUESTRAS DE MATERIALES PARA SU APROBACION POR LA DIRECCION DE OBRA Y EL ESTUDIO DE ARQUITECTURA.

EL CONTRATISTA DEBERA PREVER LA ACCESIBILIDAD E INSTALACION DE TODOS ADQUISICION EQUIPOS, PIEZAS Y MATERIALES QUE COTICE.

TODAS LAS MEDIDAS DEBEN SER VERIFICADAS EN OBRA.

NIVEL DE LA NAPTA FREATICA

ARROJAMIENTO: A

**EN PROCESO**

ESCALA: 1/8" = 1' 0" FECHA: 15-11-06

DIBUJO: CODIGO DE ARCHIVO:

SUPERVISO:

PLANO Nº: 9

OBRA: PLACENCIA RESIDENCES


PLANO: BLOCKS D-E FRONT VIEW

PROYECTO Y DIRECCION:

**BODAS MANI ANGER**  
ARQUITECTOS  
CALLE 15, ZONA 15, BELIZE  
TEL: 226-1111 FAX: 226-1111  
WWW.BODASMANIANGER.COM

ESTE DOCUMENTO FUE GENERADO POR EL SISTEMA AUTOMATICO DE DISEÑO Y REPRESENTACION EN 2D DEL SOFTWARE AUTOCAD 2010. SE RECOMIENDA SU VERIFICACION Y CORRECCION ANTES DE IMPRIMIR.



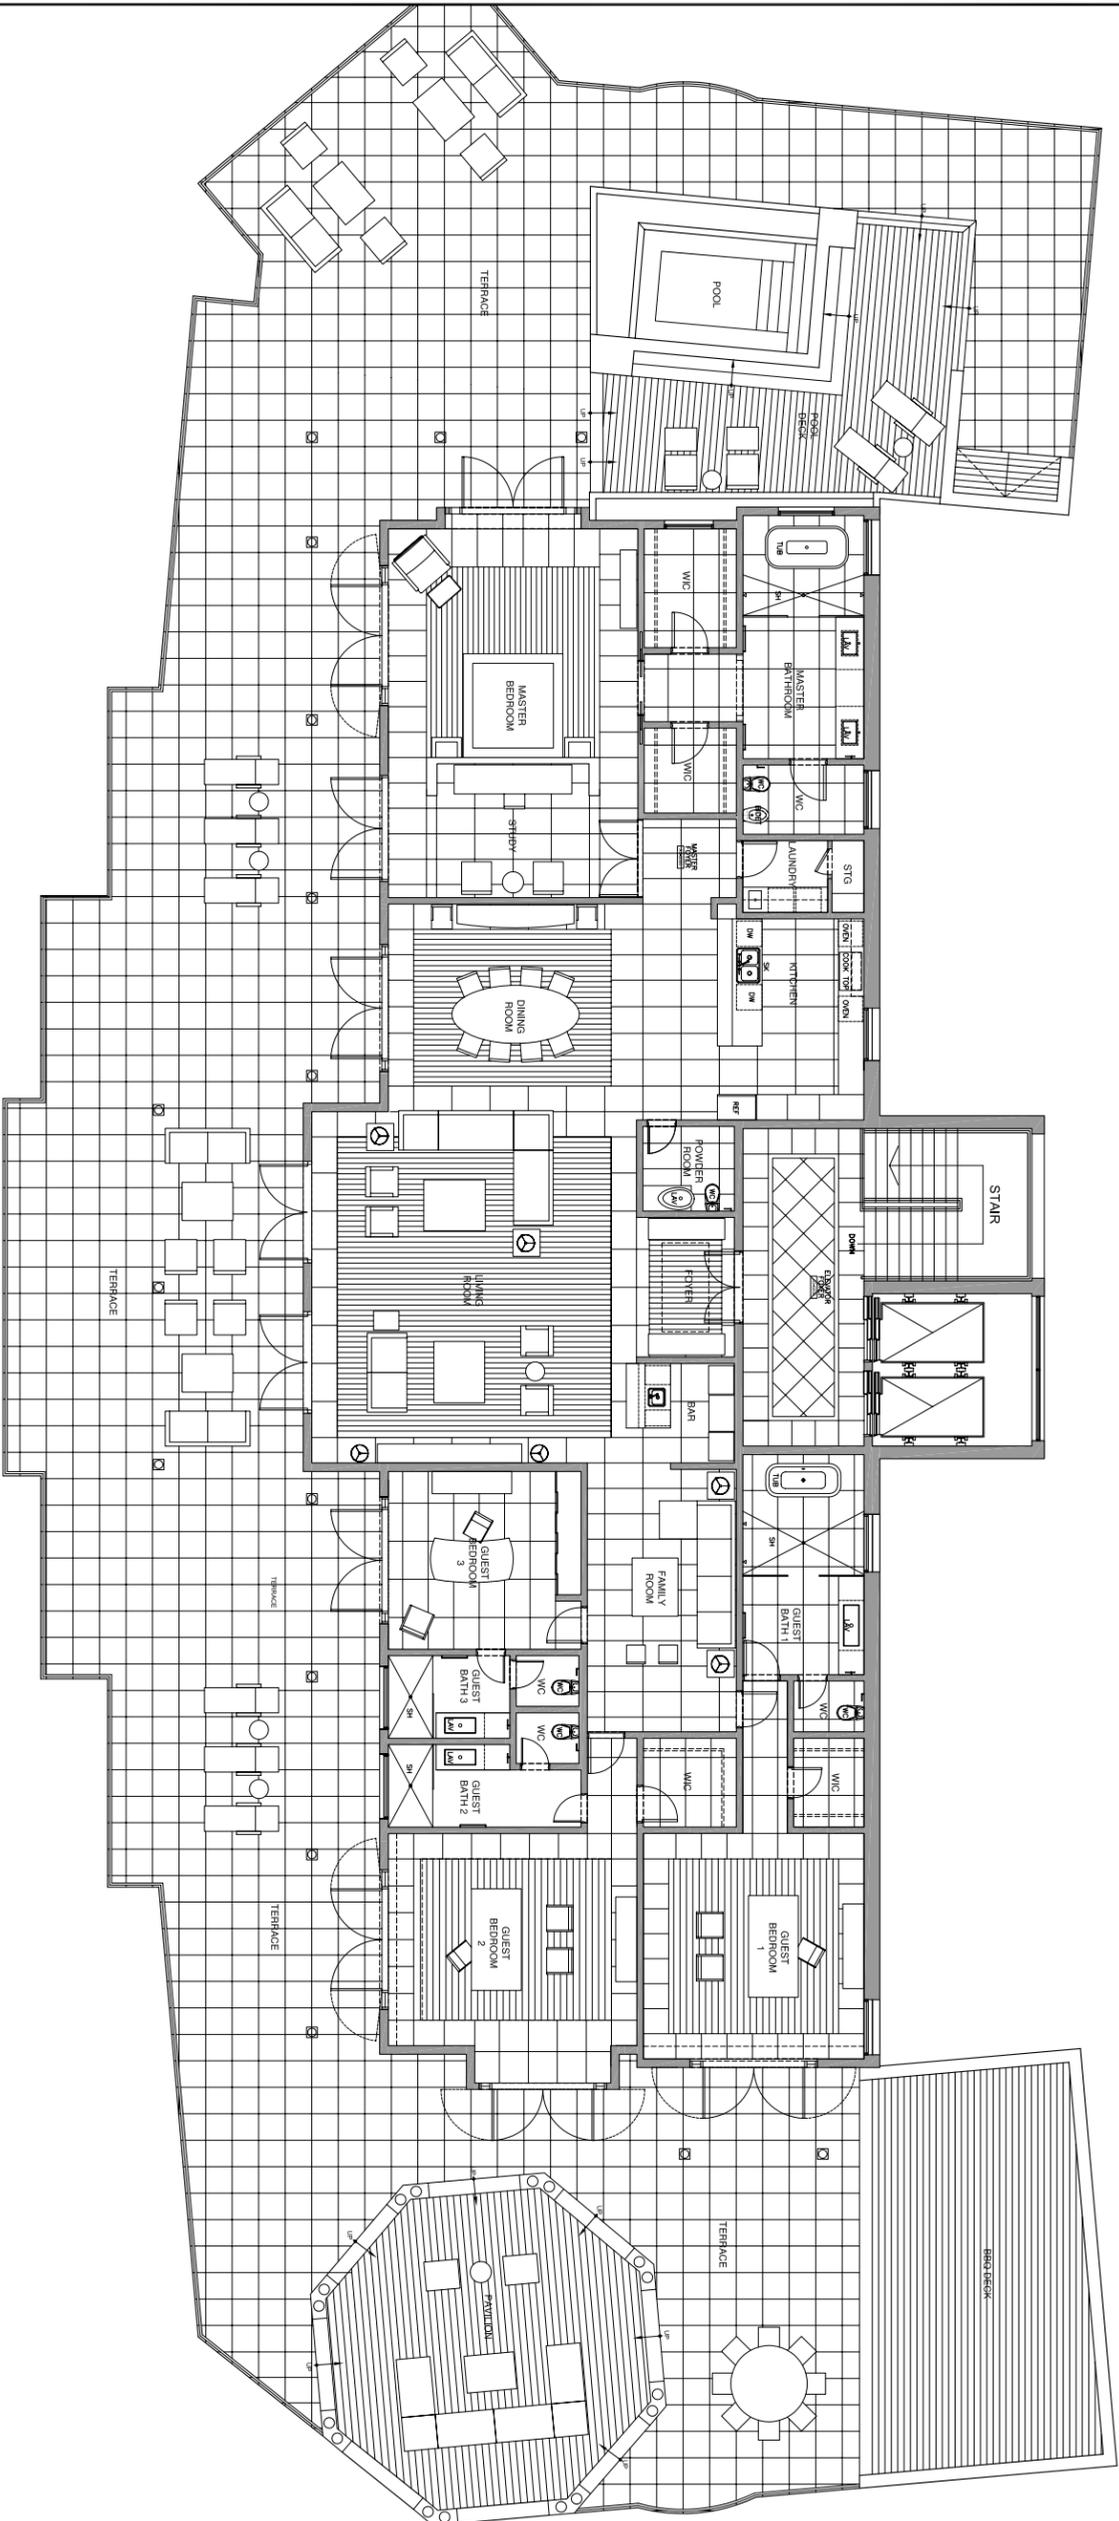

**UNIT A501**  
**(PENTHOUSE UNIT)**

# COPAL BEACH RESORT

COPAL BEACH  
BELIZE

**DESIGN DEVELOPMENT**


CURRENT DATE: \_\_\_\_\_  
 HISTORY NO: \_\_\_\_\_ DATE: \_\_\_\_\_ ISSUE/REVISION: \_\_\_\_\_

|              |                |             |
|--------------|----------------|-------------|
| DESIGNED BY: | DATE FINISHED: | CHECKED BY: |
| DRAWN BY:    | PROJECT NO:    |             |
|              | CR:            |             |

TITLE: PH FURNITURE PLAN - SIDE B

DRAWING NO: BLA-ID-503



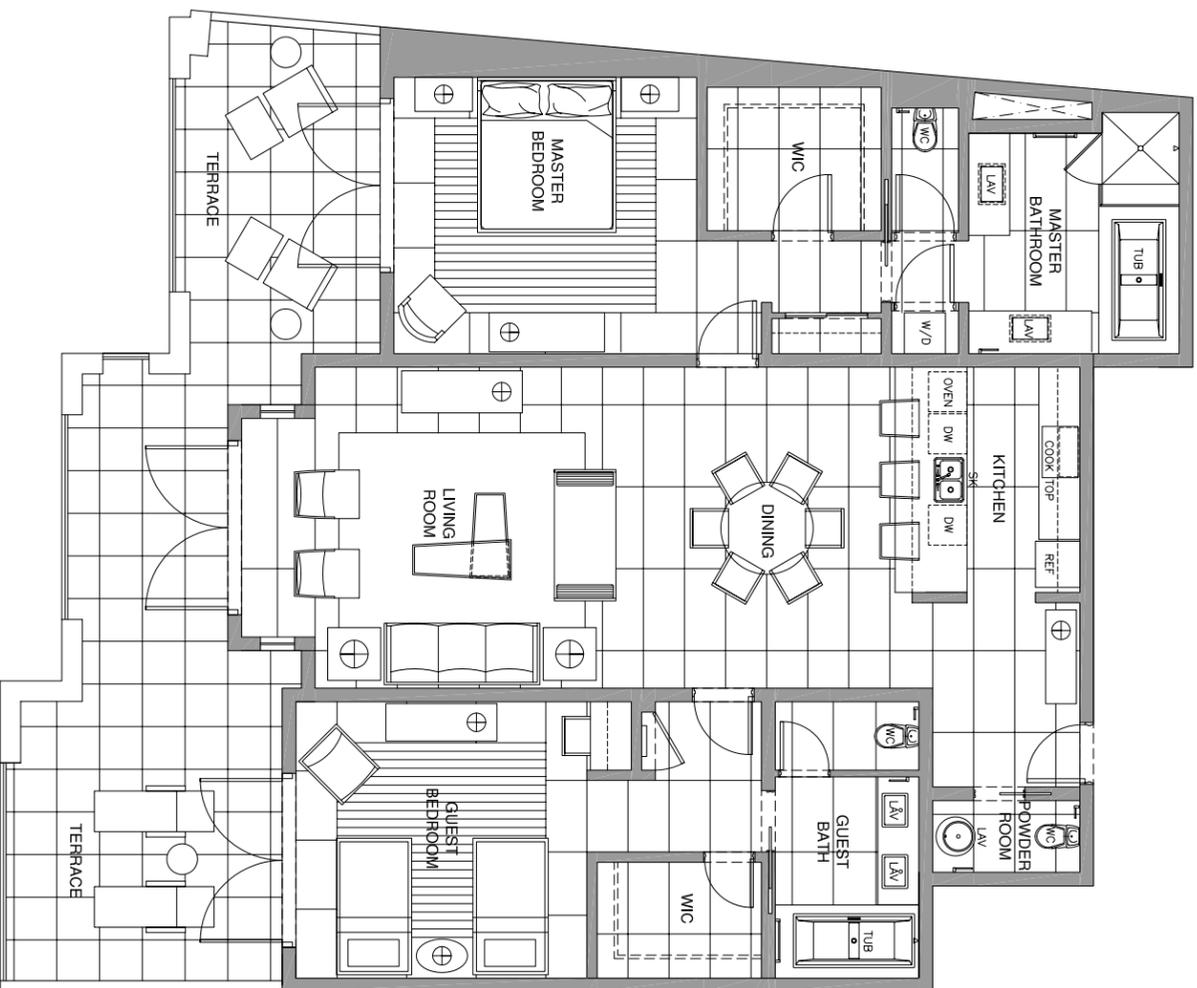

# UNIT A102-A402 (2 BEDROOM UNIT)


## COPAL BEACH RESORT

COPAL BEACH  
BELIZE

| DESIGN DEVELOPMENT       |            |                          |
|--------------------------|------------|--------------------------|
| CURRENT DATE: 02/08/2010 |            |                          |
| HISTORY                  |            |                          |
| NO                       | DATE       | ISSUE/REVISION           |
| 1                        | 7/10/2009  | ISSUED FOR CLIENT REVIEW |
| 2                        | 7/10/2009  | ISSUED FOR CLIENT REVIEW |
| 3                        | 7/21/2009  | DWG FILE TO CLIENT       |
| 4                        | 8/14/2009  | ISSUED FOR CLIENT REVIEW |
| 5                        | 9/10/2009  | AND GC COORDINATION      |
| 6                        | 10/20/2009 | ISSUED FOR COORDINATION  |
| 7                        | 11/16/2009 | ISSUED FOR COORDINATION  |
| 8                        | 12/21/2009 | FOR CLIENT PRESENTATION  |
| 9                        | 01/05/2010 | ISSUED FOR COORDINATION  |
| 10                       | 02/08/2010 | ISSUED FOR REVIEW        |

|                        |                   |             |    |
|------------------------|-------------------|-------------|----|
| ISSUED DATE:           | 02/08/2010        | DRAWN BY:   | MM |
| DATE PREPARED:         | 4/15/2010 4:49 PM | CHECKED BY: | CR |
| PREPARED BY:           | CR                |             |    |
| TITLE: FURNITURE PLAN  |                   |             |    |
| 2 AND 3 BED ROOM UNIT  |                   |             |    |
| DRAWING NO: BLA-ID-103 |                   |             |    |

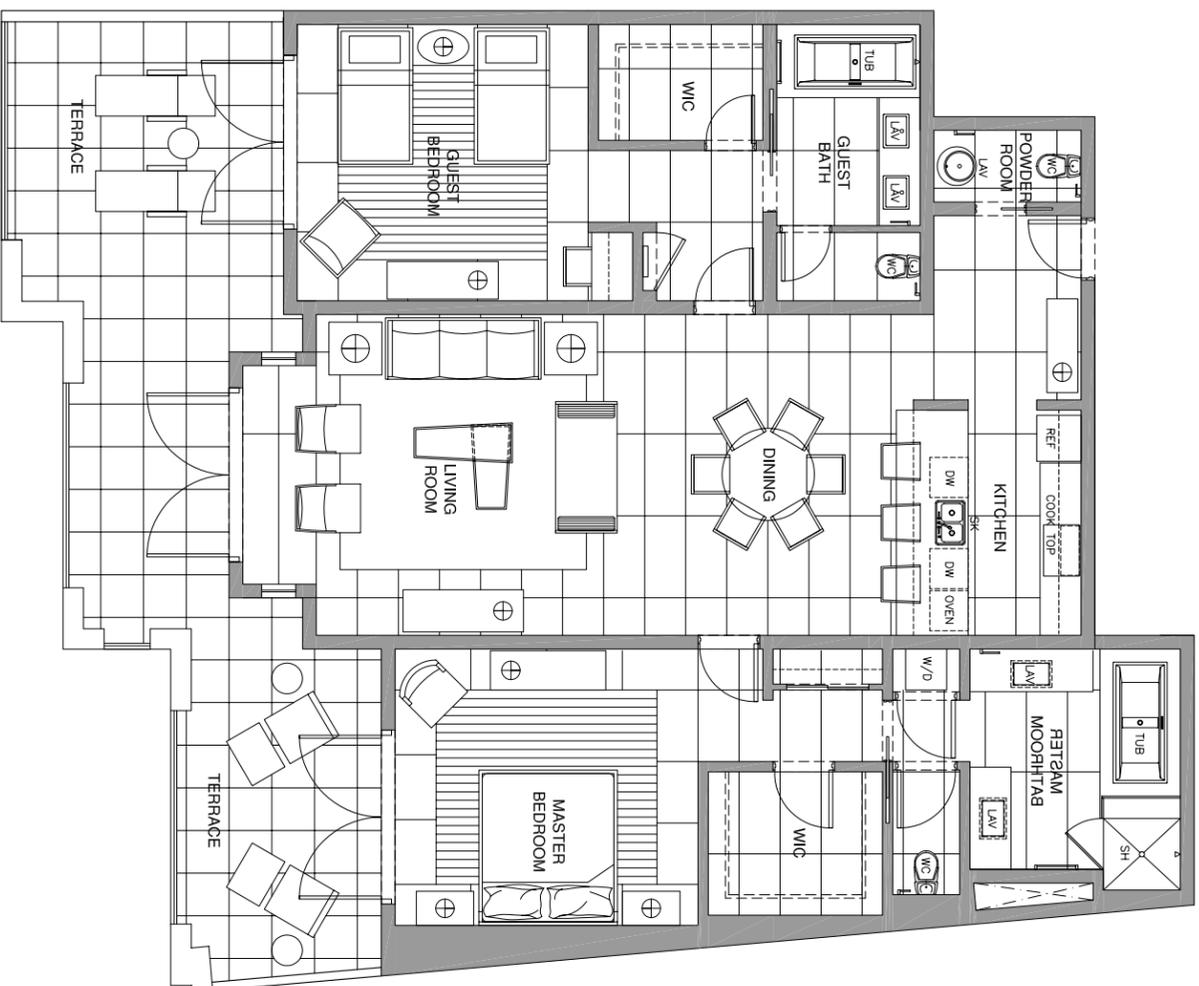

# UNIT A103-A403 (2 BEDROOM UNIT)


## COPAL BEACH RESORT

COPAL BEACH  
BELIZE

| DESIGN DEVELOPMENT       |            |                          |
|--------------------------|------------|--------------------------|
| CURRENT DATE: 02/08/2010 |            |                          |
| HISTORY                  |            |                          |
| NO                       | DATE       | ISSUE/REVISION           |
| 1                        | 7/10/2009  | ISSUED FOR CLIENT REVIEW |
| 2                        | 7/10/2009  | ISSUED FOR CLIENT REVIEW |
| 3                        | 7/21/2009  | DWG FILE TO CLIENT       |
| 4                        | 8/14/2009  | ISSUED FOR CLIENT REVIEW |
| 5                        | 9/10/2009  | AND GC COORDINATION      |
| 6                        | 10/20/2009 | ISSUED FOR COORDINATION  |
| 7                        | 11/16/2009 | ISSUED FOR COORDINATION  |
| 8                        | 12/21/2009 | FOR CLIENT PRESENTATION  |
| 9                        | 01/05/2010 | ISSUED FOR COORDINATION  |
| 10                       | 02/08/2010 | ISSUED FOR REVIEW        |

|                |   |             |    |
|----------------|---|-------------|----|
| ISSUED DATE:   | 02/08/2010                              | DRAWN BY:   | MM |
| DATE PREPARED: | 4/15/2010 4:50 PM                       | CHECKED BY: | CR |
| PREPARED BY:   | CR                                      |             |    |
| TITLE:         | FURNITURE PLAN<br>2 AND 3 BED ROOM UNIT |             |    |
| DRAWING NO.:   | BLA-ID-103                              |             |    |

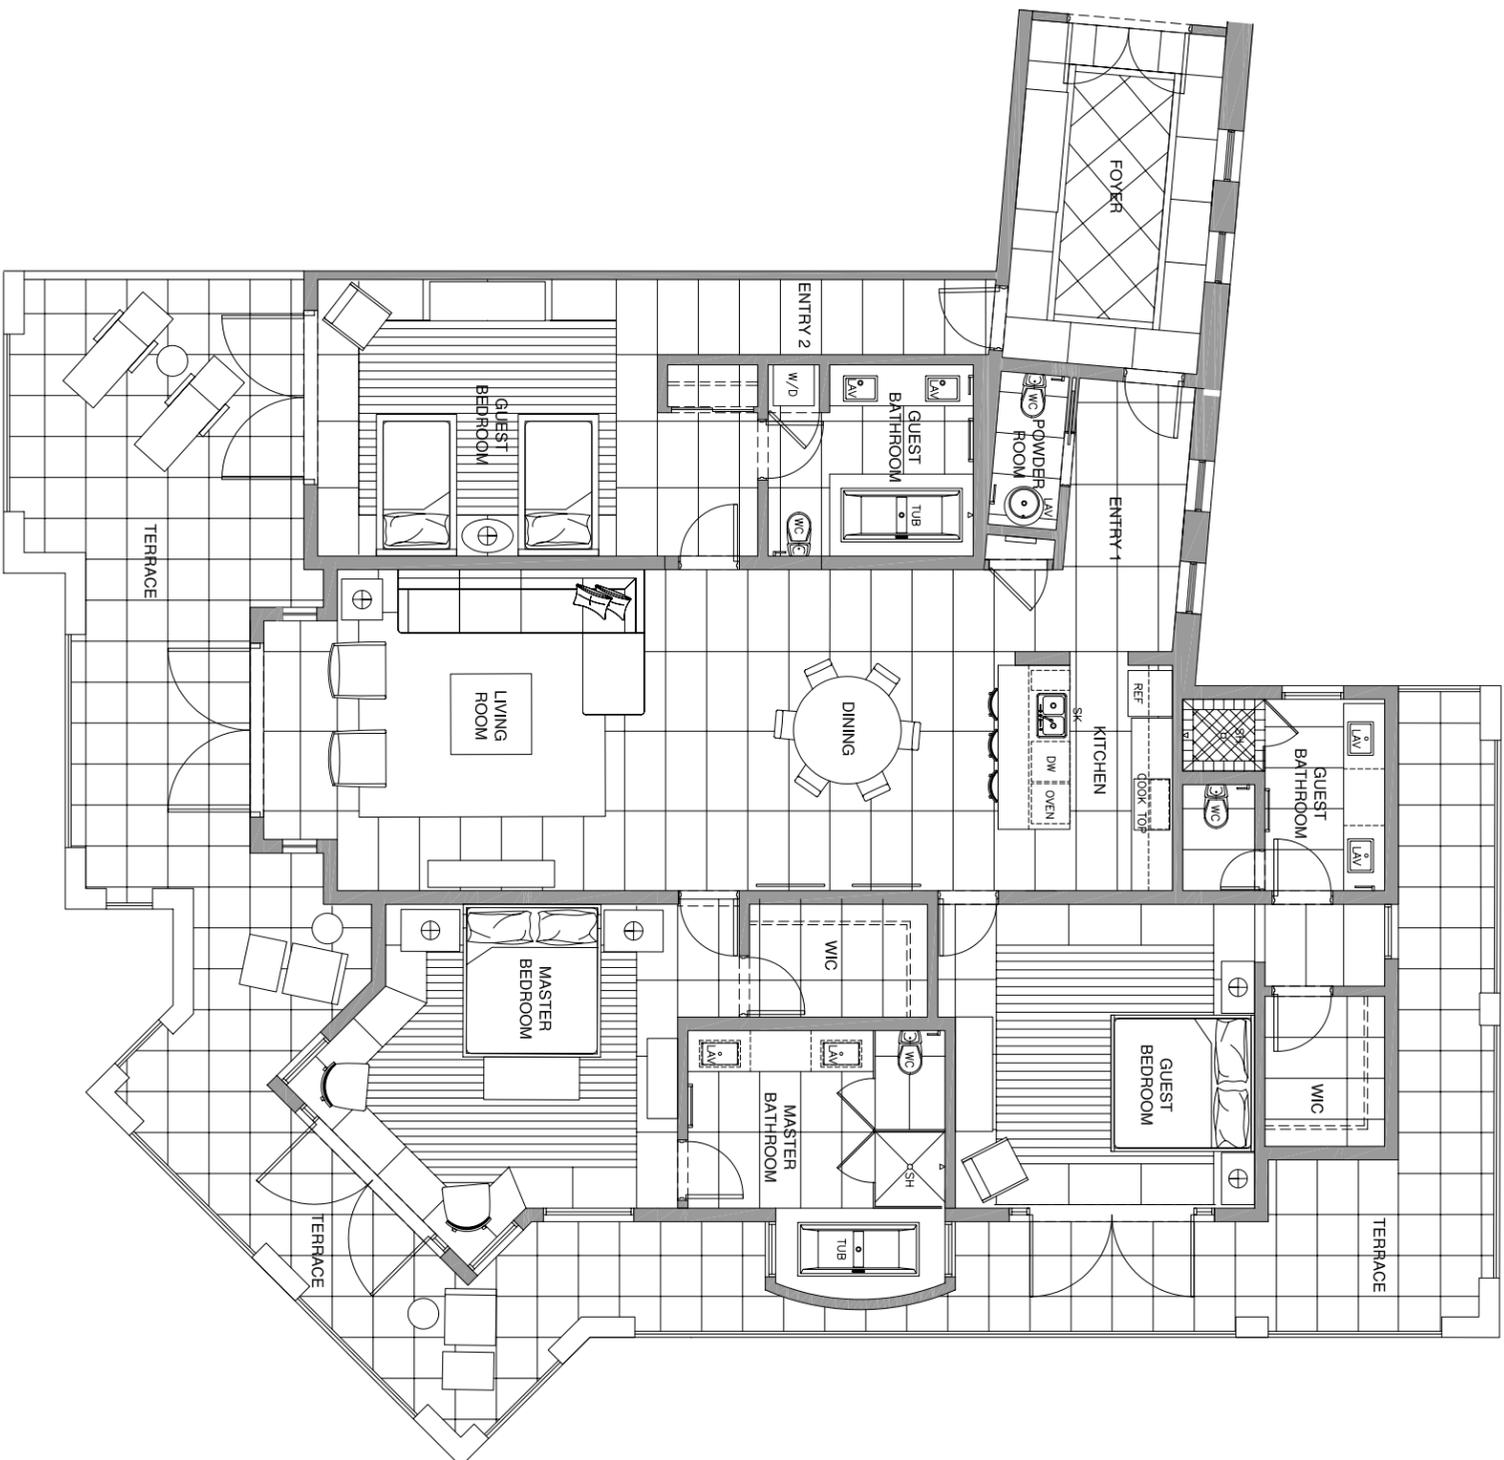

# UNIT A104-A404 (3 BEDROOM UNIT)

## COPAL BEACH RESORT


COPAL BEACH  
BELIZE

**DESIGN DEVELOPMENT**

| NO | DATE       | ISSUE/REVISION           |
|----|------------|--------------------------|
| 1  | 7.10.2009  | ISSUED FOR CLIENT REVIEW |
| 2  | 7.10.2009  | ISSUED FOR CLIENT REVIEW |
| 3  | 7.21.2009  | DWG FILE TO CLIENT       |
| 4  | 8.14.2009  | ISSUED FOR CLIENT REVIEW |
| 5  | 9.10.2009  | AND GC COORDINATION      |
| 6  | 10.20.2009 | ISSUED FOR COORDINATION  |
| 7  | 11.16.2009 | ISSUED FOR COORDINATION  |
| 8  | 12.21.2009 | FOR CLIENT PRESENTATION  |
| 9  | 01.05.2010 | ISSUED FOR COORDINATION  |
| 10 | 02.08.2010 | ISSUED FOR REVIEW        |

|               |                   |            |    |
|---------------|-------------------|------------|----|
| ISSUED DATE   | 02.08.2010        | DRAWN BY   | MM |
| DATE PREPARED | 4/16/2010 4:50 PM | CHECKED BY | CR |
| PREPARED BY   | CR                |            |    |

|             |   |
|-------------|---|
| TITLE       | FURNITURE PLAN<br>2 AND 3 BED ROOM UNIT |
| DRAWING NO. | BLA-ID-103                              |

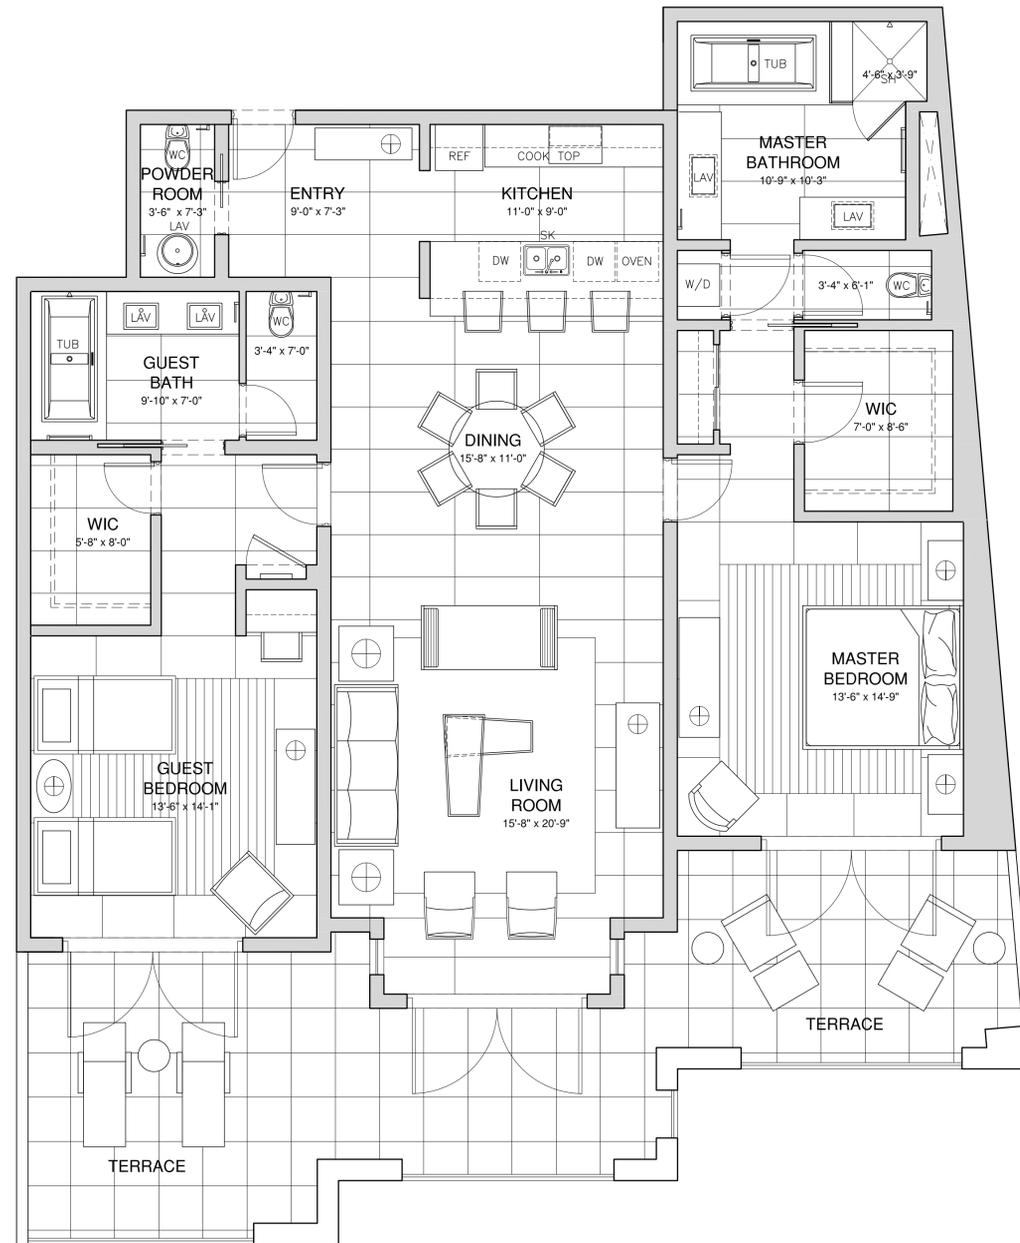

# UNIT A103-A403 (2 BEDROOM UNIT)

## COPAL BEACH RESORT

COPAL BEACH  
BELIZE

**DESIGN DEVELOPMENT**

CURRENT DATE: 08.23.2010


**HISTORY**

| NO | DATE       | ISSUE/REVISION                               |
|----|------------|--|
| 1  | 7.10.2009  | ISSUED FOR CLIENT REVIEW                     |
| 2  | 7.14.2009  | ISSUED FOR CLIENT REVIEW                     |
| 3  | 7.21.2009  | DWG FILE TO CLIENT                           |
| 4  | 8.14.2009  | ISSUED FOR CLIENT REVIEW AND GC COORDINATION |
| 5  | 9.10.2009  | ISSUED FOR COORDINATION                      |
| 6  | 10.20.2009 | ISSUED FOR CLIENT REVIEW                     |
| 7  | 11.16.2009 | ISSUED FOR COORDINATION                      |
| 8  | 12.21.2009 | FOR CLIENT PRESENTATION                      |
| 9  | 01.05.2010 | ISSUED FOR COORDINATION                      |
| 10 | 02.08.2010 | ISSUED FOR REVIEW                            |
| 11 | 08.23.2010 | ISSUED FOR MARKETING                         |

ISSUED DATE: 08.23.2010  
 DATE PLOTTED: 8/23/2010 5:34 PM  
 TPA PROJECT NO: CBR

DRAWN BY: MM  
 CHECKED BY:  
 TITLE: FURNITURE PLAN  
 2 AND 3 BED ROOM UNIT

DRAWING NO: **BLA-ID-103**

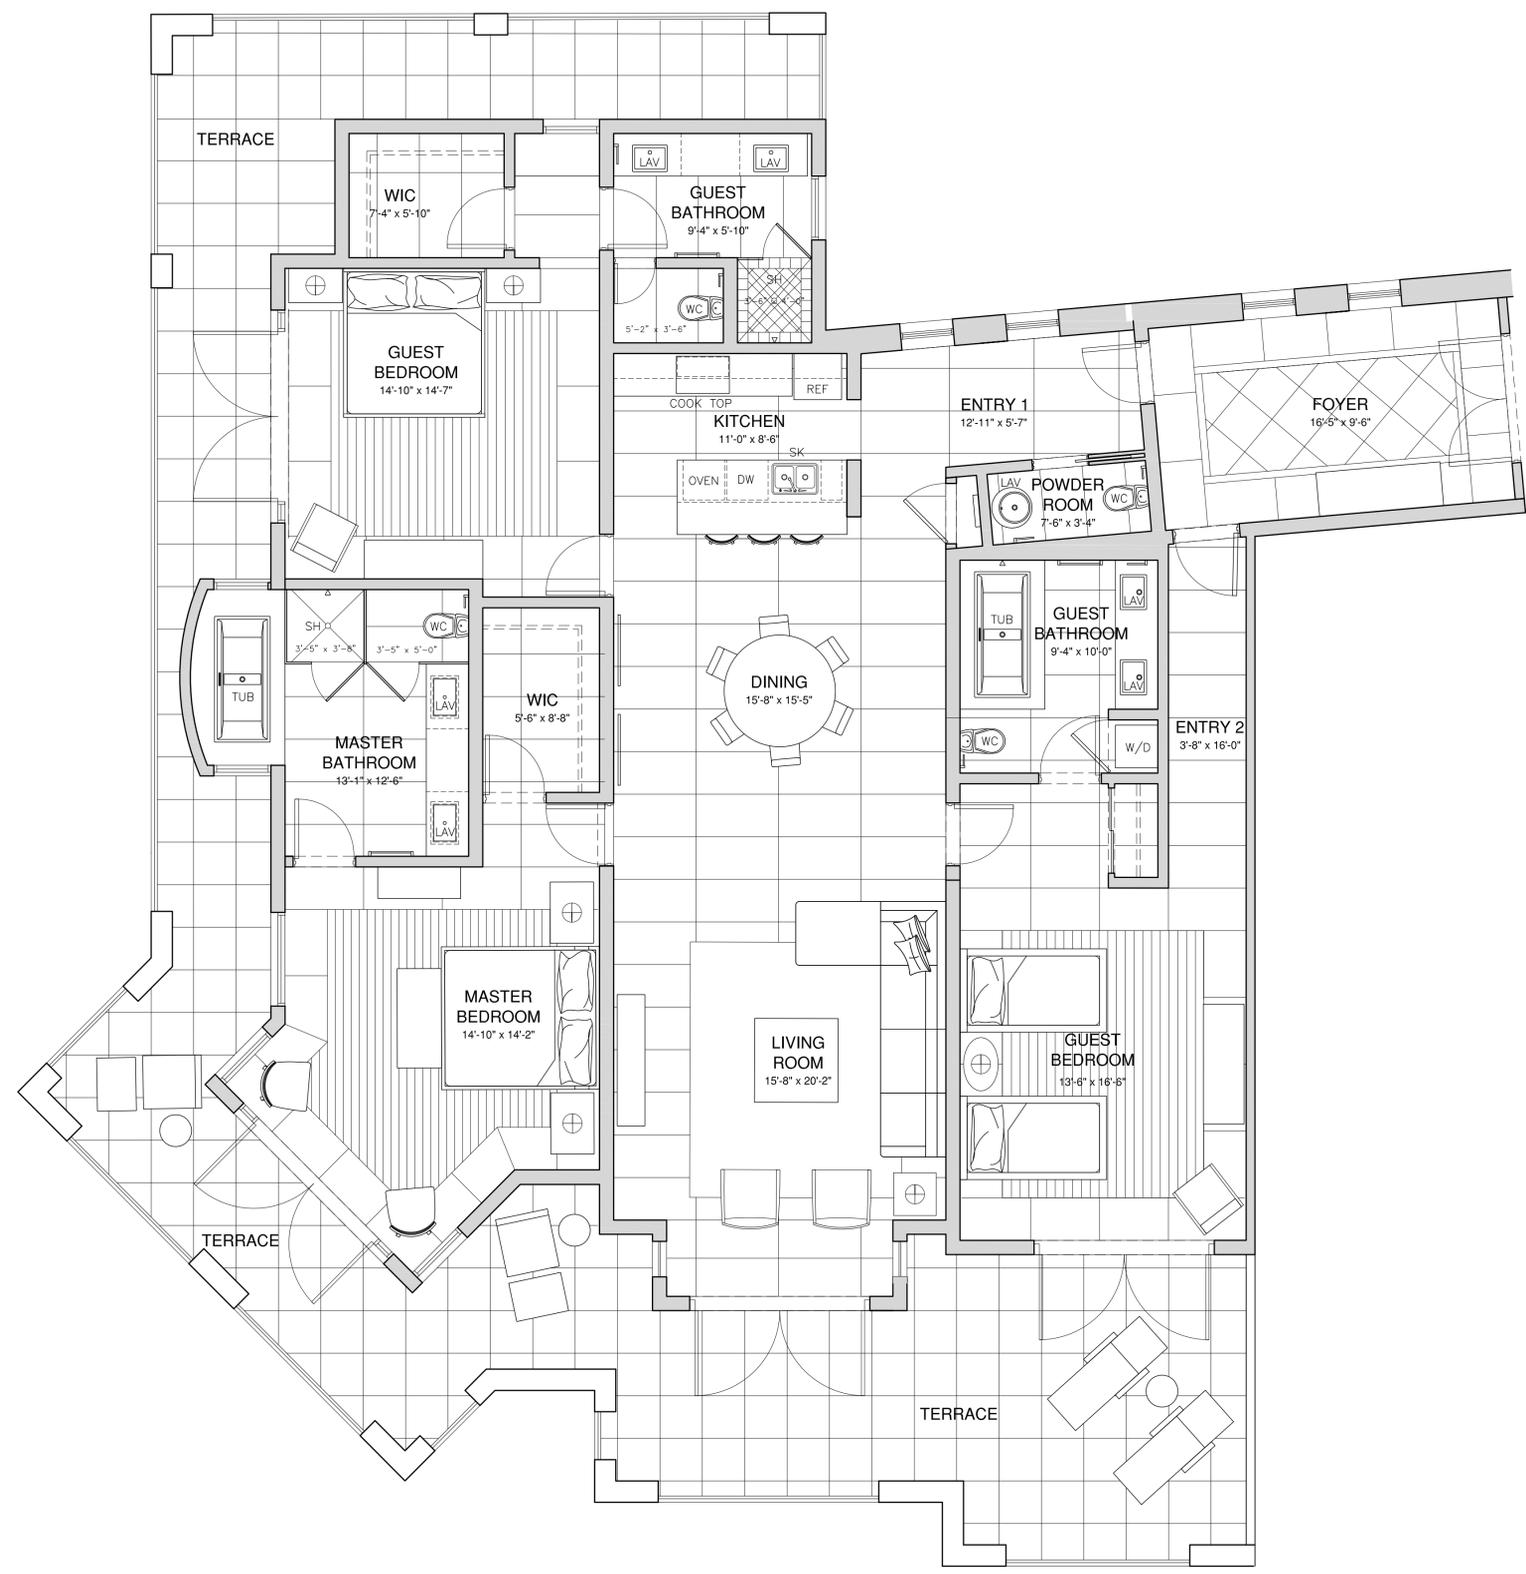

# UNIT A101-A401 (3 BEDROOM UNIT)

## COPAL BEACH RESORT

COPAL BEACH  
BELIZE

**DESIGN DEVELOPMENT**

CURRENT DATE: 08.23.2010


HISTORY

| NO | DATE       | ISSUE/REVISION                               |
|----|------------|--|
| 1  | 7.10.2009  | ISSUED FOR CLIENT REVIEW                     |
| 2  | 7.14.2009  | ISSUED FOR CLIENT REVIEW                     |
| 3  | 7.21.2009  | DWG FILE TO CLIENT                           |
| 4  | 8.14.2009  | ISSUED FOR CLIENT REVIEW AND GC COORDINATION |
| 5  | 9.10.2009  | ISSUED FOR COORDINATION                      |
| 6  | 10.20.2009 | ISSUED FOR CLIENT REVIEW                     |
| 7  | 11.16.2009 | ISSUED FOR COORDINATION                      |
| 8  | 12.21.2009 | FOR CLIENT PRESENTATION                      |
| 9  | 01.05.2010 | ISSUED FOR COORDINATION                      |
| 10 | 02.08.2010 | ISSUED FOR REVIEW                            |
| 11 | 08.23.2010 | ISSUED FOR MARKETING                         |


ISSUED DATE: 08.23.2010  
 DATE PRINTED: 8/23/2010 5:32 PM  
 WPA PROJECT NO: CBR

TITLE:  
 FURNITURE PLAN  
 2 AND 3 BED ROOM UNIT

DRAWING NO:  
**BLA-ID-103**

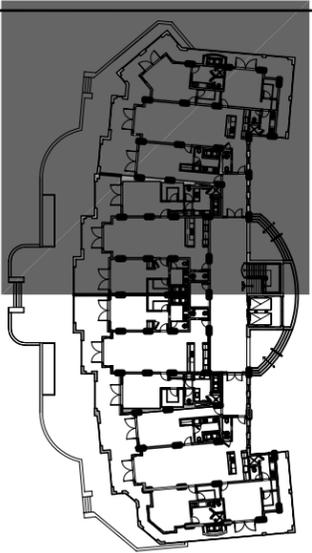

2 KEY PLAN - LEVELS 1-4  
SCALE: 1/32" = 1'-0"

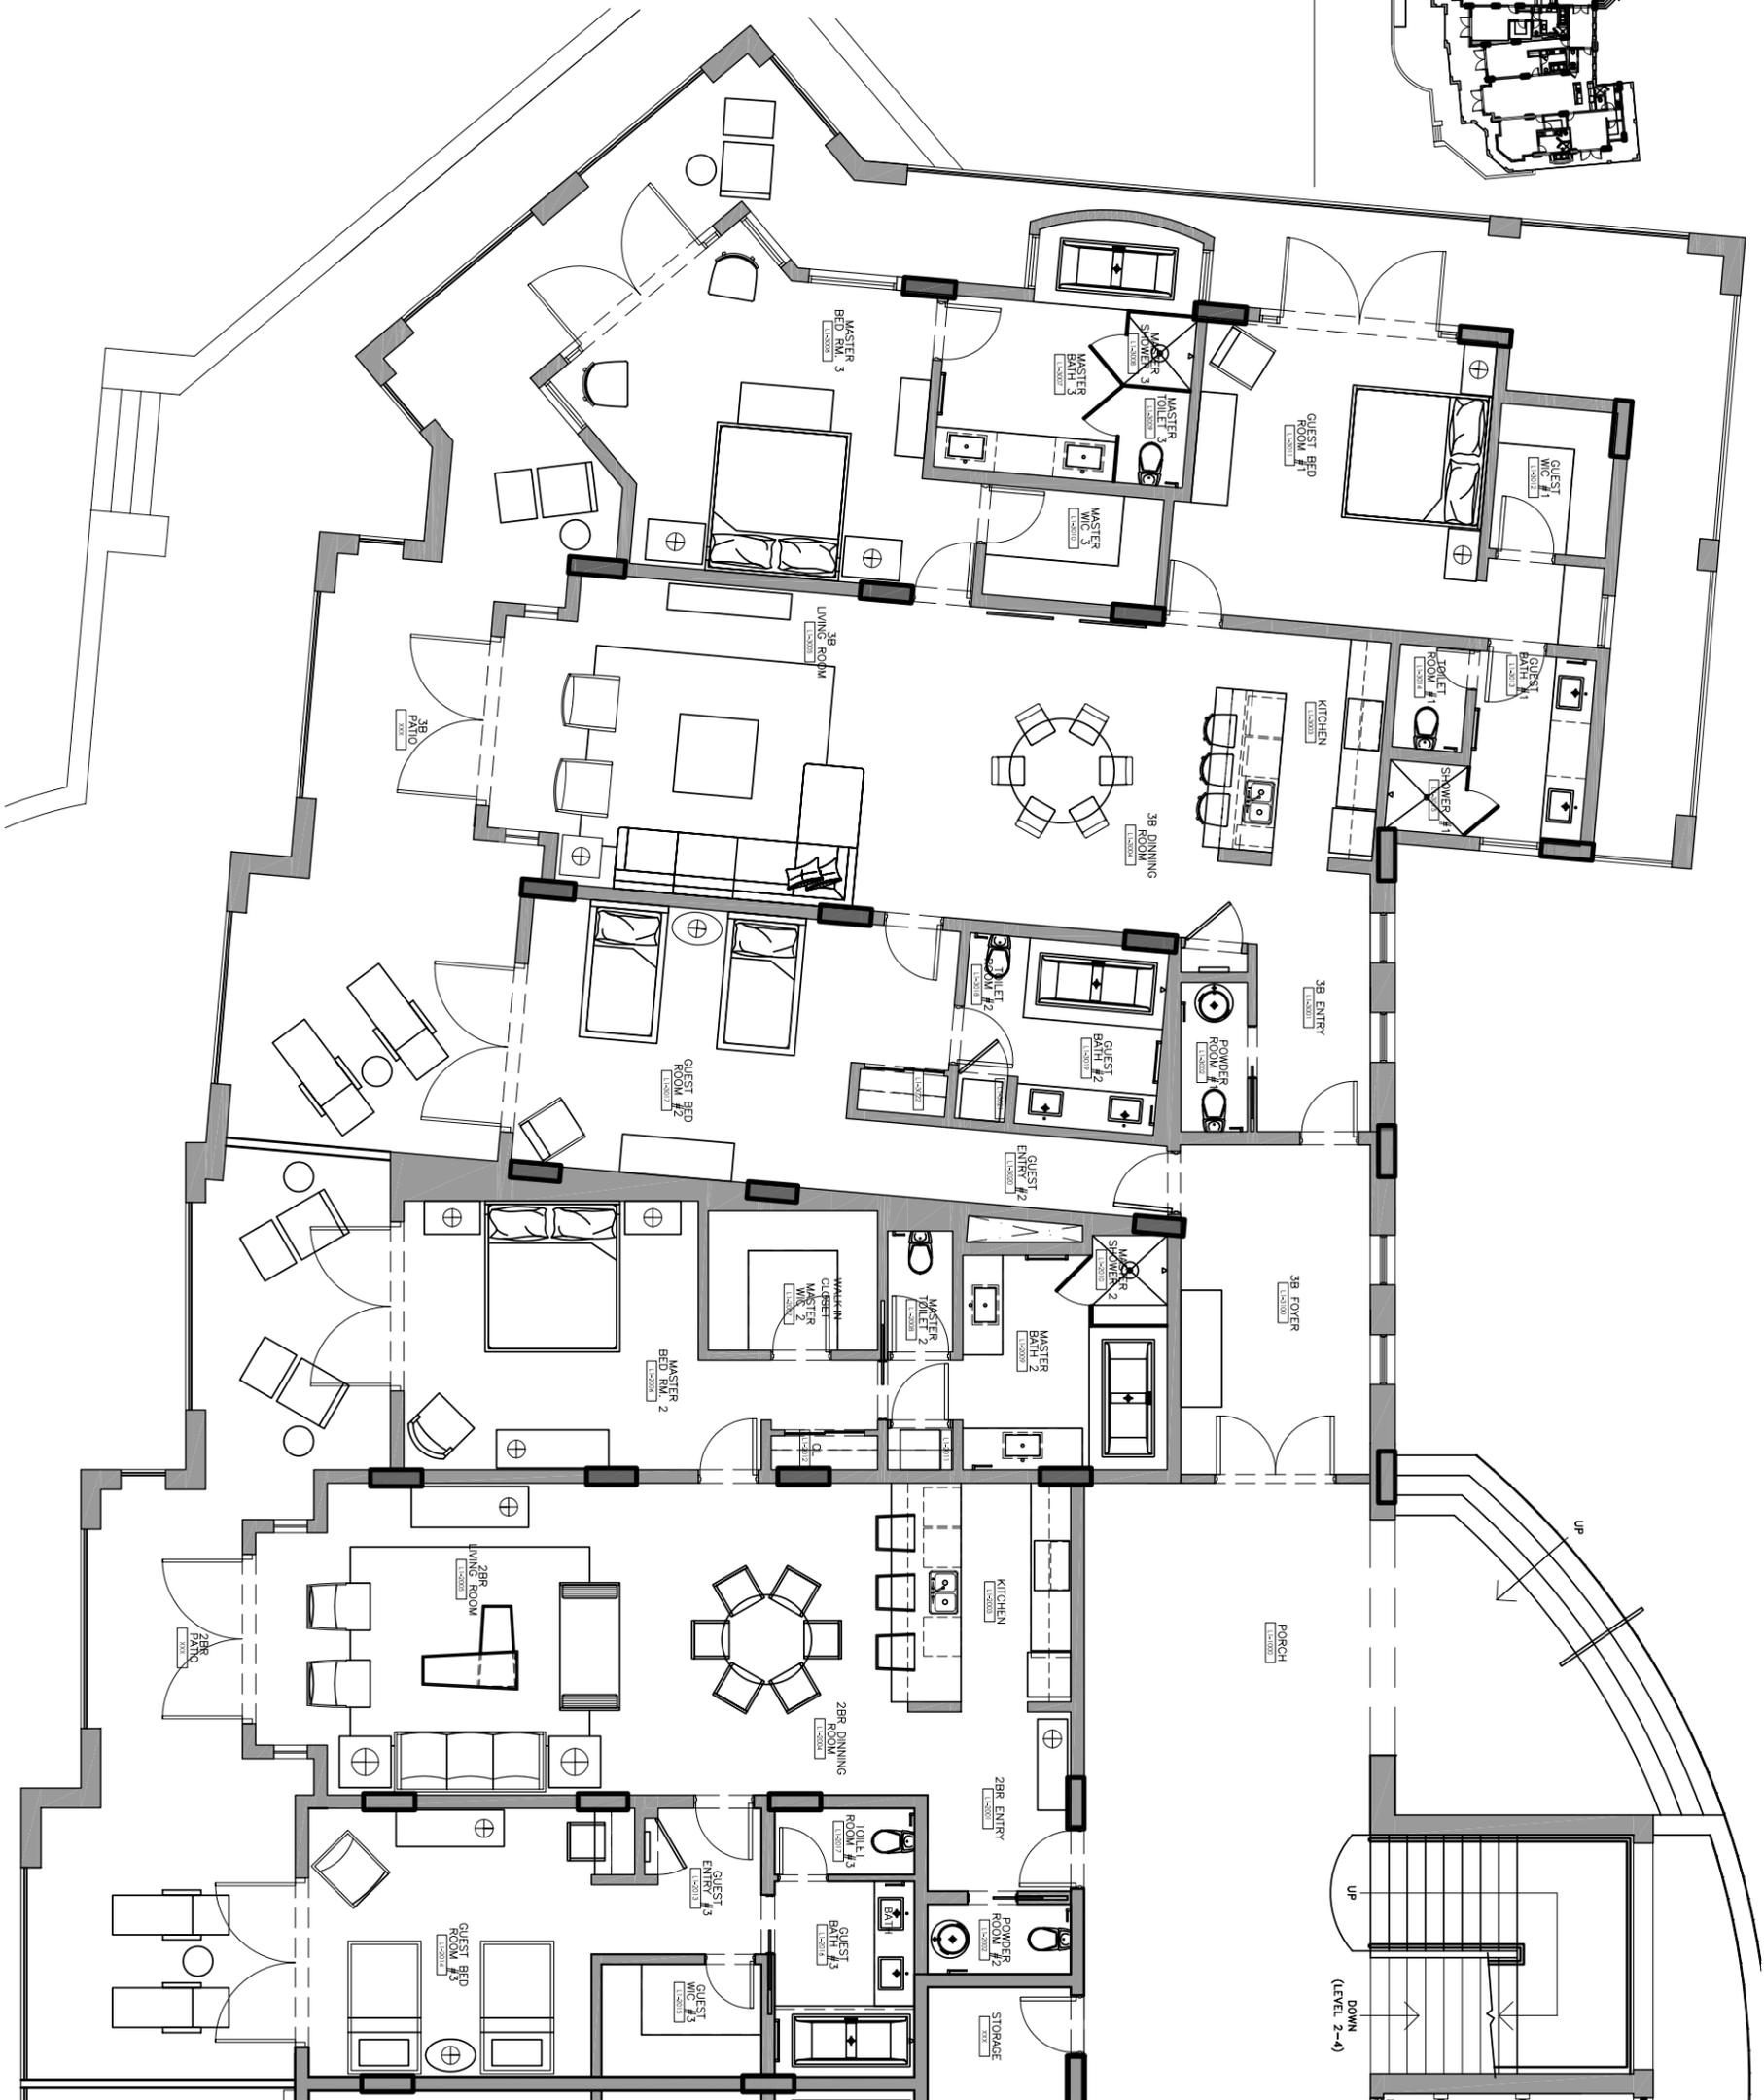


1 FURNITURE FLOOR PLAN - LEVELS 1,2,4  
SCALE: 1/4" = 1'-0"

# COPAL BEACH RESORT

COPAL BEACH  
BELIZE

|                       |                |
|-----------------------|----------------|
| DESIGN DEVELOPMENT    |                |
| CURRENT DATE:         |                |
| HISTORY NO.           | ISSUE/REVISION |
| DATE                  |                |
| DRAWING NO.           |                |
| BLA-ID-103            |                |
| DATE FINISHED:        | CHECKED BY:    |
| BY PROJECT NO.        |                |
| TITLE                 |                |
| FURNITURE PLAN        |                |
| 2 AND 3 BED ROOM UNIT |                |
| DRAWING NO.           |                |
| BLA-ID-103            |                |
| ISSUED DATE:          | DRAWN BY:      |
|                       |                |

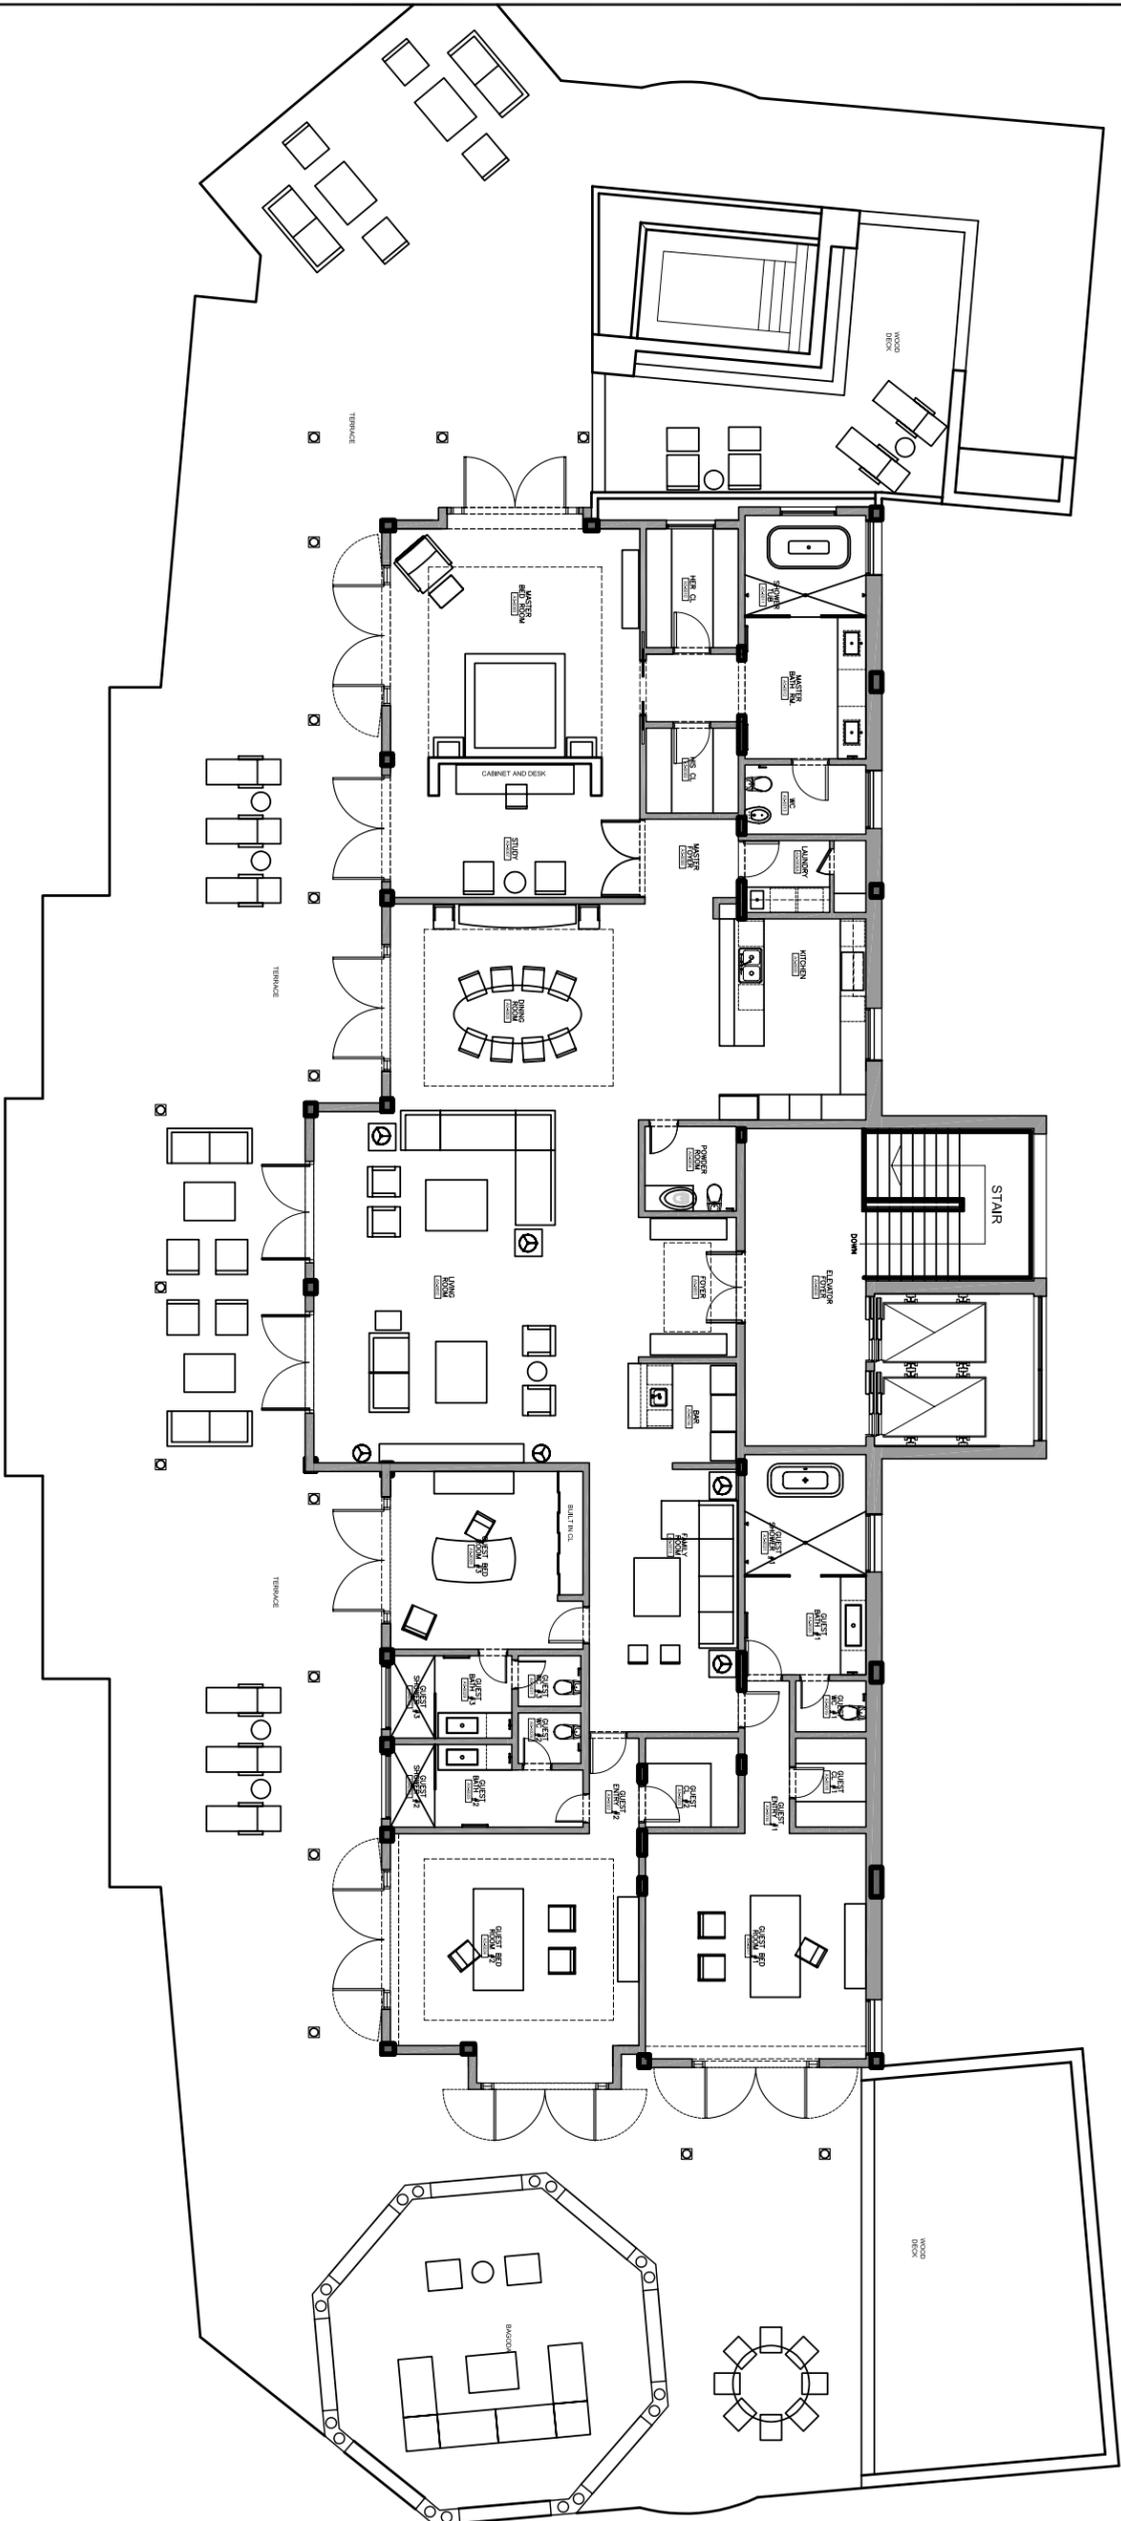


FURNITURE FLOOR PLAN - PENT HOUSE LEVEL 05  
 SCALE: N1/32

# COPAL BEACH RESORT


COPAL BEACH  
 BELIZE

|                                   |                 |
|-----------------------------------|-----------------|
| DESIGN DEVELOPMENT                |                 |
| CURRENT DATE:                     | ISSUE/REVISION: |
| HISTORY:                          | NO. DATE        |
| DRAWN BY: _____                   |                 |
| CHECKED BY: _____                 |                 |
| PROJECT NO. _____                 |                 |
| TITLE: PH FURNITURE PLAN - SIDE B |                 |
| DRAWING NO. BLA-ID-503            |                 |

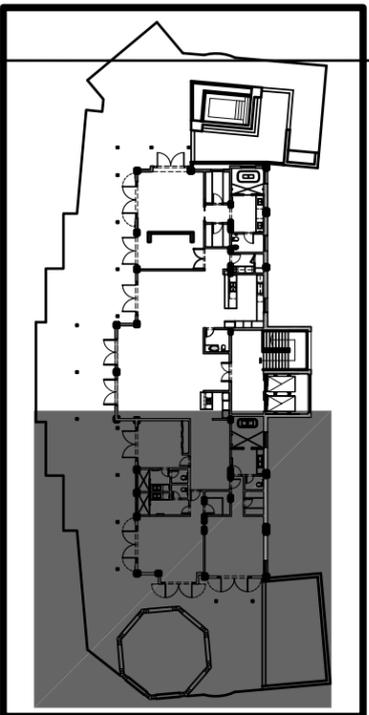

2 KEY PLAN - LEVEL 5

SCALE: 1/32" = 1'-0"

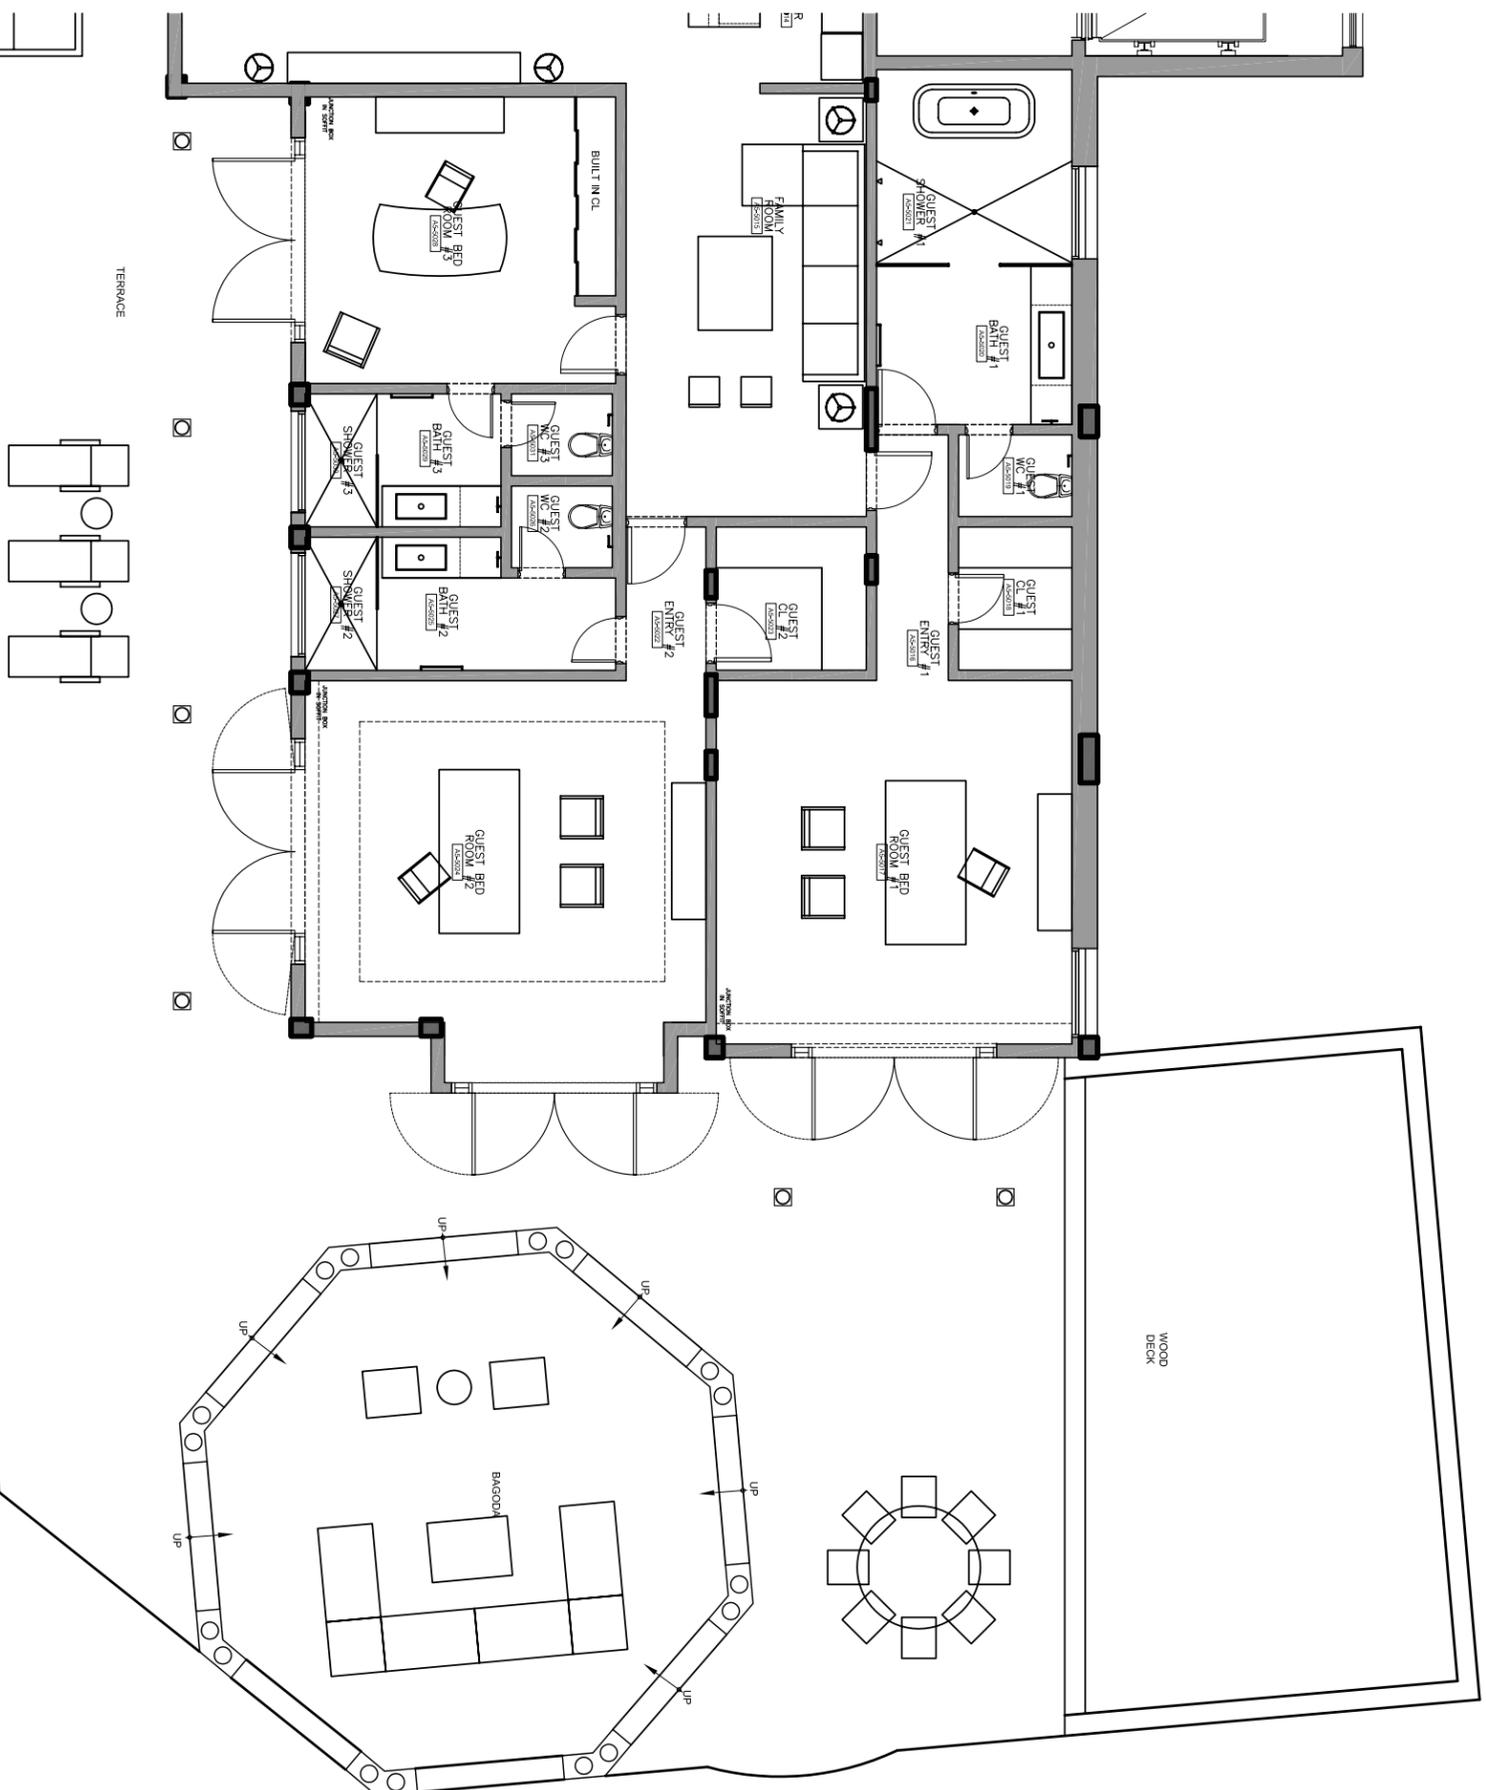

1 FURNITURE FLOOR PLAN B - PENTHOUSE LEVEL 05

SCALE: 1/4" = 1'-0"

COPAL BEACH RESORT

COPAL BEACH  
BELIZE

DESIGN DEVELOPMENT


CURRENT DATE: \_\_\_\_\_  
HISTORY: \_\_\_\_\_  
NO. DATE ISSUE/REVISION

|                |              |
|----------------|--------------|
| DESIGNED BY:   | DRAWING NO.: |
| CHECKED BY:    | DATE:        |
| DATE FINISHED: | PROJECT NO.: |
| CHECKED BY:    | TITLE:       |

PH FURNITURE PLAN - SIDE B


BLA-ID-503



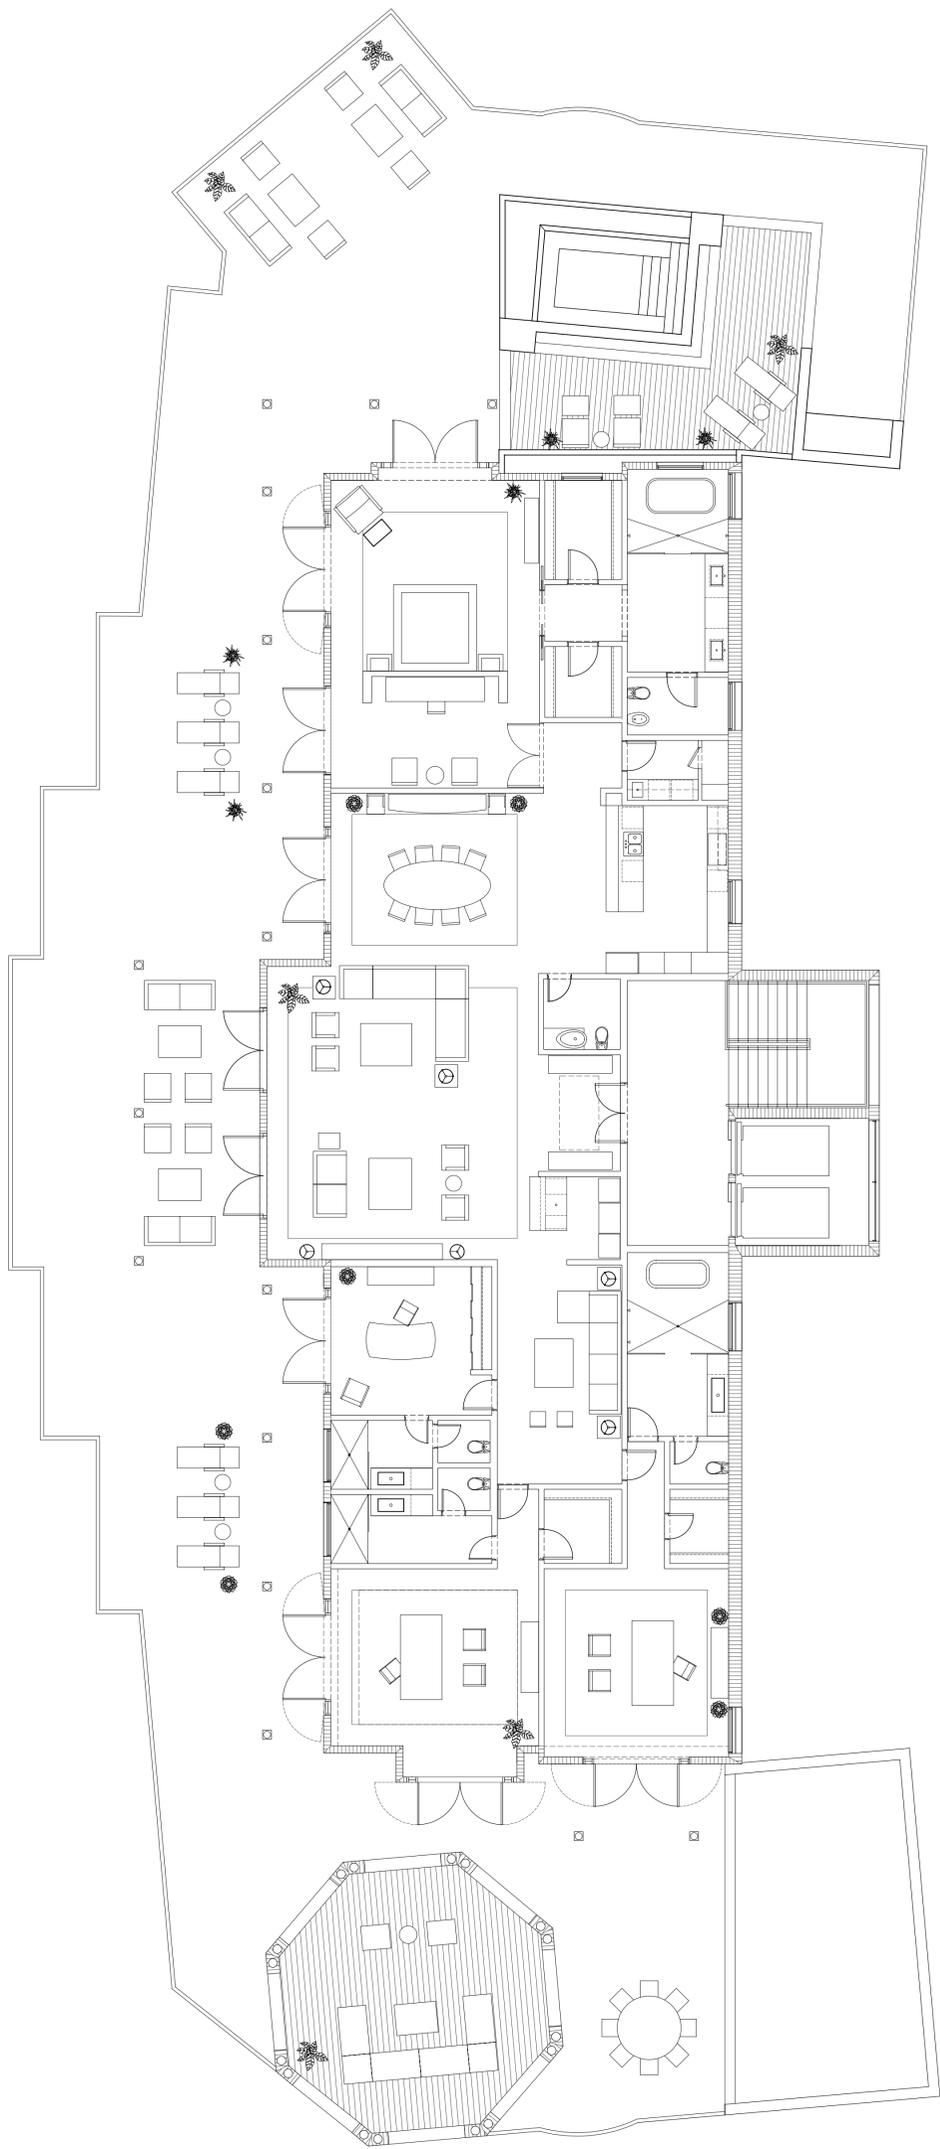

# COPAL BEACH RESORT

COPAL BEACH  
BELIZE

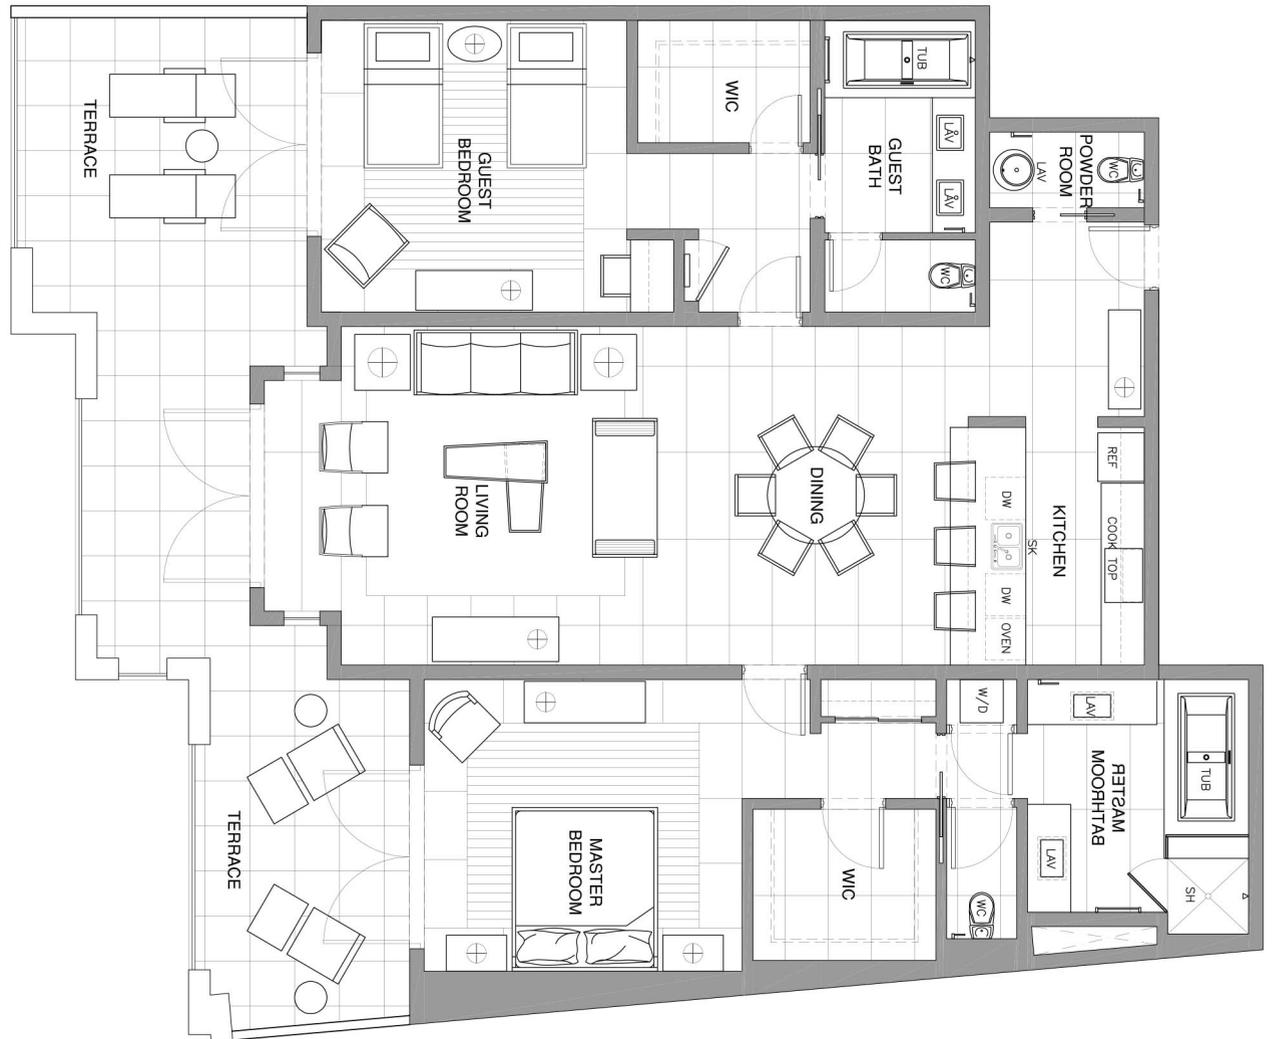

## UNIT A103-A403 (2 BEDROOM UNIT)

**DESIGN DEVELOPMENT**  
CURRENT DATE: 02.08.2010

| HISTORY NO | DATE       | ISSUE/REVISION                                |
|------------|------------|---|
| 1          | 7.10.2009  | ISSUED FOR CLIENT REVIEW                      |
| 2          | 7.14.2009  | ISSUED FOR CLIENT REVIEW                      |
| 3          | 7.21.2009  | DWG FILE TO CLIENT                            |
| 4          | 8.14.2009  | ISSUED FOR CLIENT REVIEW AND GCC COORDINATION |
| 5          | 9.10.2009  | ISSUED FOR COORDINATION                       |
| 6          | 10.20.2009 | ISSUED FOR CLIENT REVIEW                      |
| 7          | 11.16.2009 | ISSUED FOR COORDINATION                       |
| 8          | 12.21.2009 | FOR CLIENT PRESENTATION                       |
| 9          | 01.05.2010 | ISSUED FOR COORDINATION                       |
| 10         | 02.08.2010 | ISSUED FOR REVIEW                             |


|                 |                  |
|-----------------|------------------|
| DESIGNED BY:    | MM               |
| DRAWN BY:       | MM               |
| CHECKED BY:     |                  |
| DATE PRINTED:   | 4/6/2010 4:50 PM |
| TVA PROJECT NO: | CRB              |

PROJECT NO: BLA-ID-103  
 TITLE: FURNITURE PLAN  
 2 AND 3 BED ROOM UNIT

DRAWING NO: BLA-ID-103

# COPAL BEACH RESORT

COPAL BEACH  
BELIZE

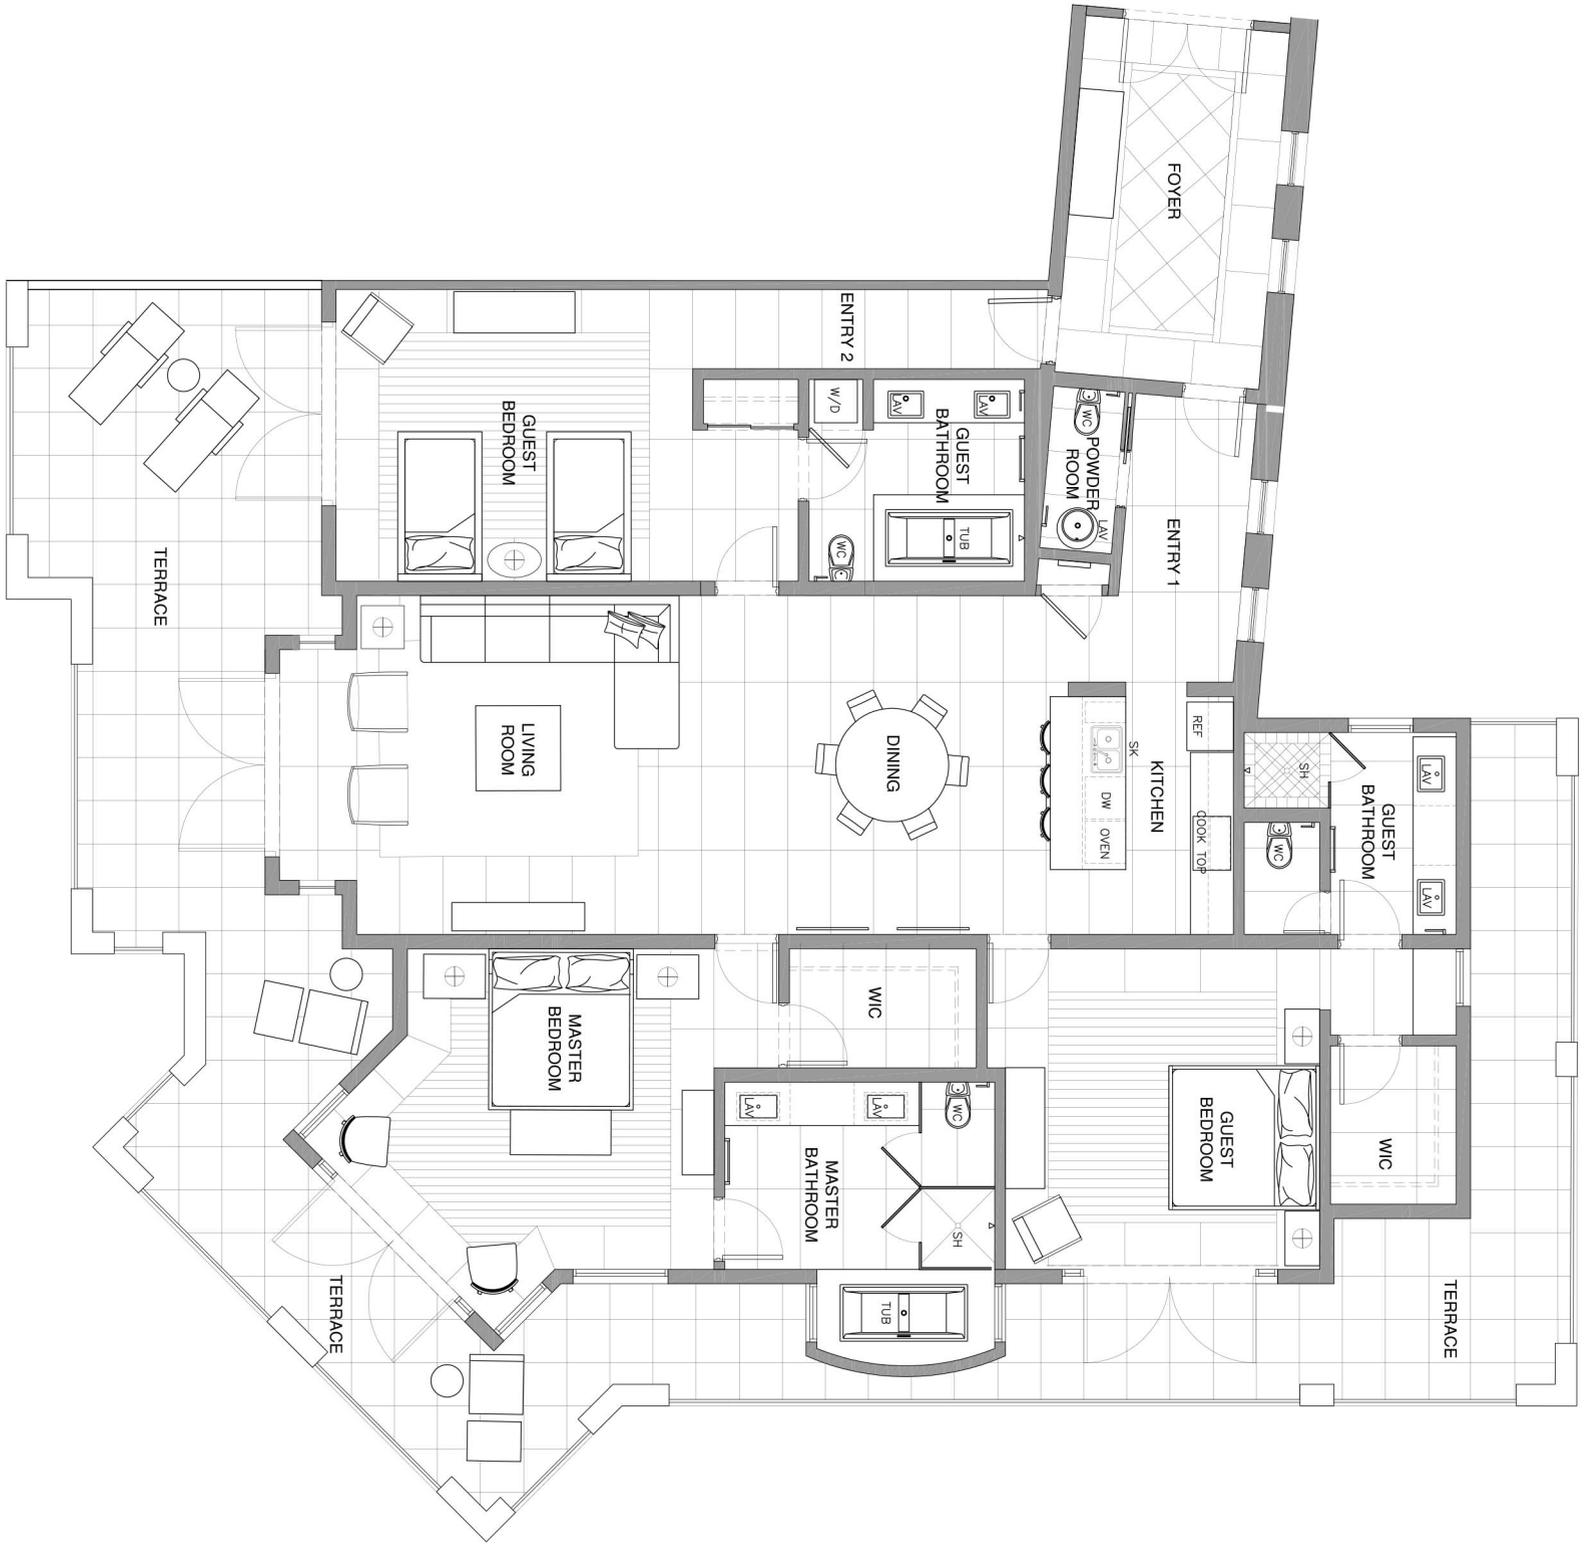

## UNIT A104-A404 (3 BEDROOM UNIT)

**DESIGN DEVELOPMENT**  
CURRENT DATE: 02.08.2010

| HISTORY NO | DATE       | ISSUE/REVISION                             |
|------------|------------|--|
| 1          | 7.10.2009  | ISSUED FOR CLIENT REVIEW                   |
| 2          | 7.14.2009  | ISSUED FOR CLIENT REVIEW                   |
| 3          | 7.21.2009  | ISSUED FOR CLIENT REVIEW                   |
| 4          | 8.14.2009  | DWG FILE TO CLIENT AND G.C.C. COORDINATION |
| 5          | 9.10.2009  | ISSUED FOR COORDINATION                    |
| 6          | 10.20.2009 | ISSUED FOR CLIENT REVIEW                   |
| 7          | 11.16.2009 | ISSUED FOR COORDINATION                    |
| 8          | 12.21.2009 | FOR CLIENT PRESENTATION                    |
| 9          | 01.05.2010 | ISSUED FOR COORDINATION                    |
| 10         | 02.08.2010 | ISSUED FOR REVIEW                          |

|   |   |
|---|---|
| SOLID DATE: 02.08.2010<br>DATE PRINTED: 4/6/2010 4:50 PM<br>TPA PROJECT NO: CBR<br>DRAWING NO: BLA-ID-103 | DRAWN BY: MM<br>CHECKED BY:<br>TITLE: FURNITURE PLAN<br>2 AND 3 BED ROOM UNIT |
|---|---|



Scale 1/32 = 1







Scale 1/32 = 1



# THE PLACENCIA

*The Beauty of Belize™*

























THE PLACENCIA

*The Beauty of Belize*







