

Sheet List	
Sheet Number	Sheet Name
A101	SITE LOCATION / SHEET LIST
A102	SITE PLAN
A103	BASEMENT PLAN
A104	1ST FL DIMENSIONED
A104.1	1ST FL ROOM NAMES
A104.2	1ST FL FURNITURE LAYOUT
A105	SECOND FLOOR DIMENSIONED
A105.1	2ND FL ROOM NAMES
A105.2	2ND FL FURNITURE LAYOUT
A106	ROOF PLAN
A107	FRONT ELEVATION
A108	LEFT SIDE ELEVATION
A109	REAR ELEVATION
A110	RIGHT SIDE ELEVATION
A111	SECTION "A"
A112	SECTION "B"
A113	SECTION "C"
A114	SECTION "D"
A115	SECTION "E"
A116	SECTION "F"
A117	SECTION G
A118	SECTION H
A119	SECTION I
A120	SECTION J
A121	SECTION K
S100	FIRST FLOOR FRAMING
S200	SECOND FLOOR FRAMING
S201	1ST FL WINDOW SCHEDULE
S201.2	2ND FL WINDOW SCHEDULE
S202	WALL ASSEMBLY
S203	WALL SCHEDULE
S204	SYMBOL LEGEND
S205	Unnamed




ROBERT BRYCE ARCHITECT NEW JERSEY LICENSE NUMBER 18519
 WWW.ROBERTROLANDBRYCE.COM RRBRYCE@ROBERTROLANDBRYCE.COM 516-606-7500
 PO BOX 3010 JERSEY CITY, NEW JERSEY

Owner _____

Project Name _____

No.	Description	Date

SITE LOCATION / SHEET LIST		
Project number	Project Number	A101
Date	Issue Date	
Drawn by	Author	
Checked by	Checker	
		Scale

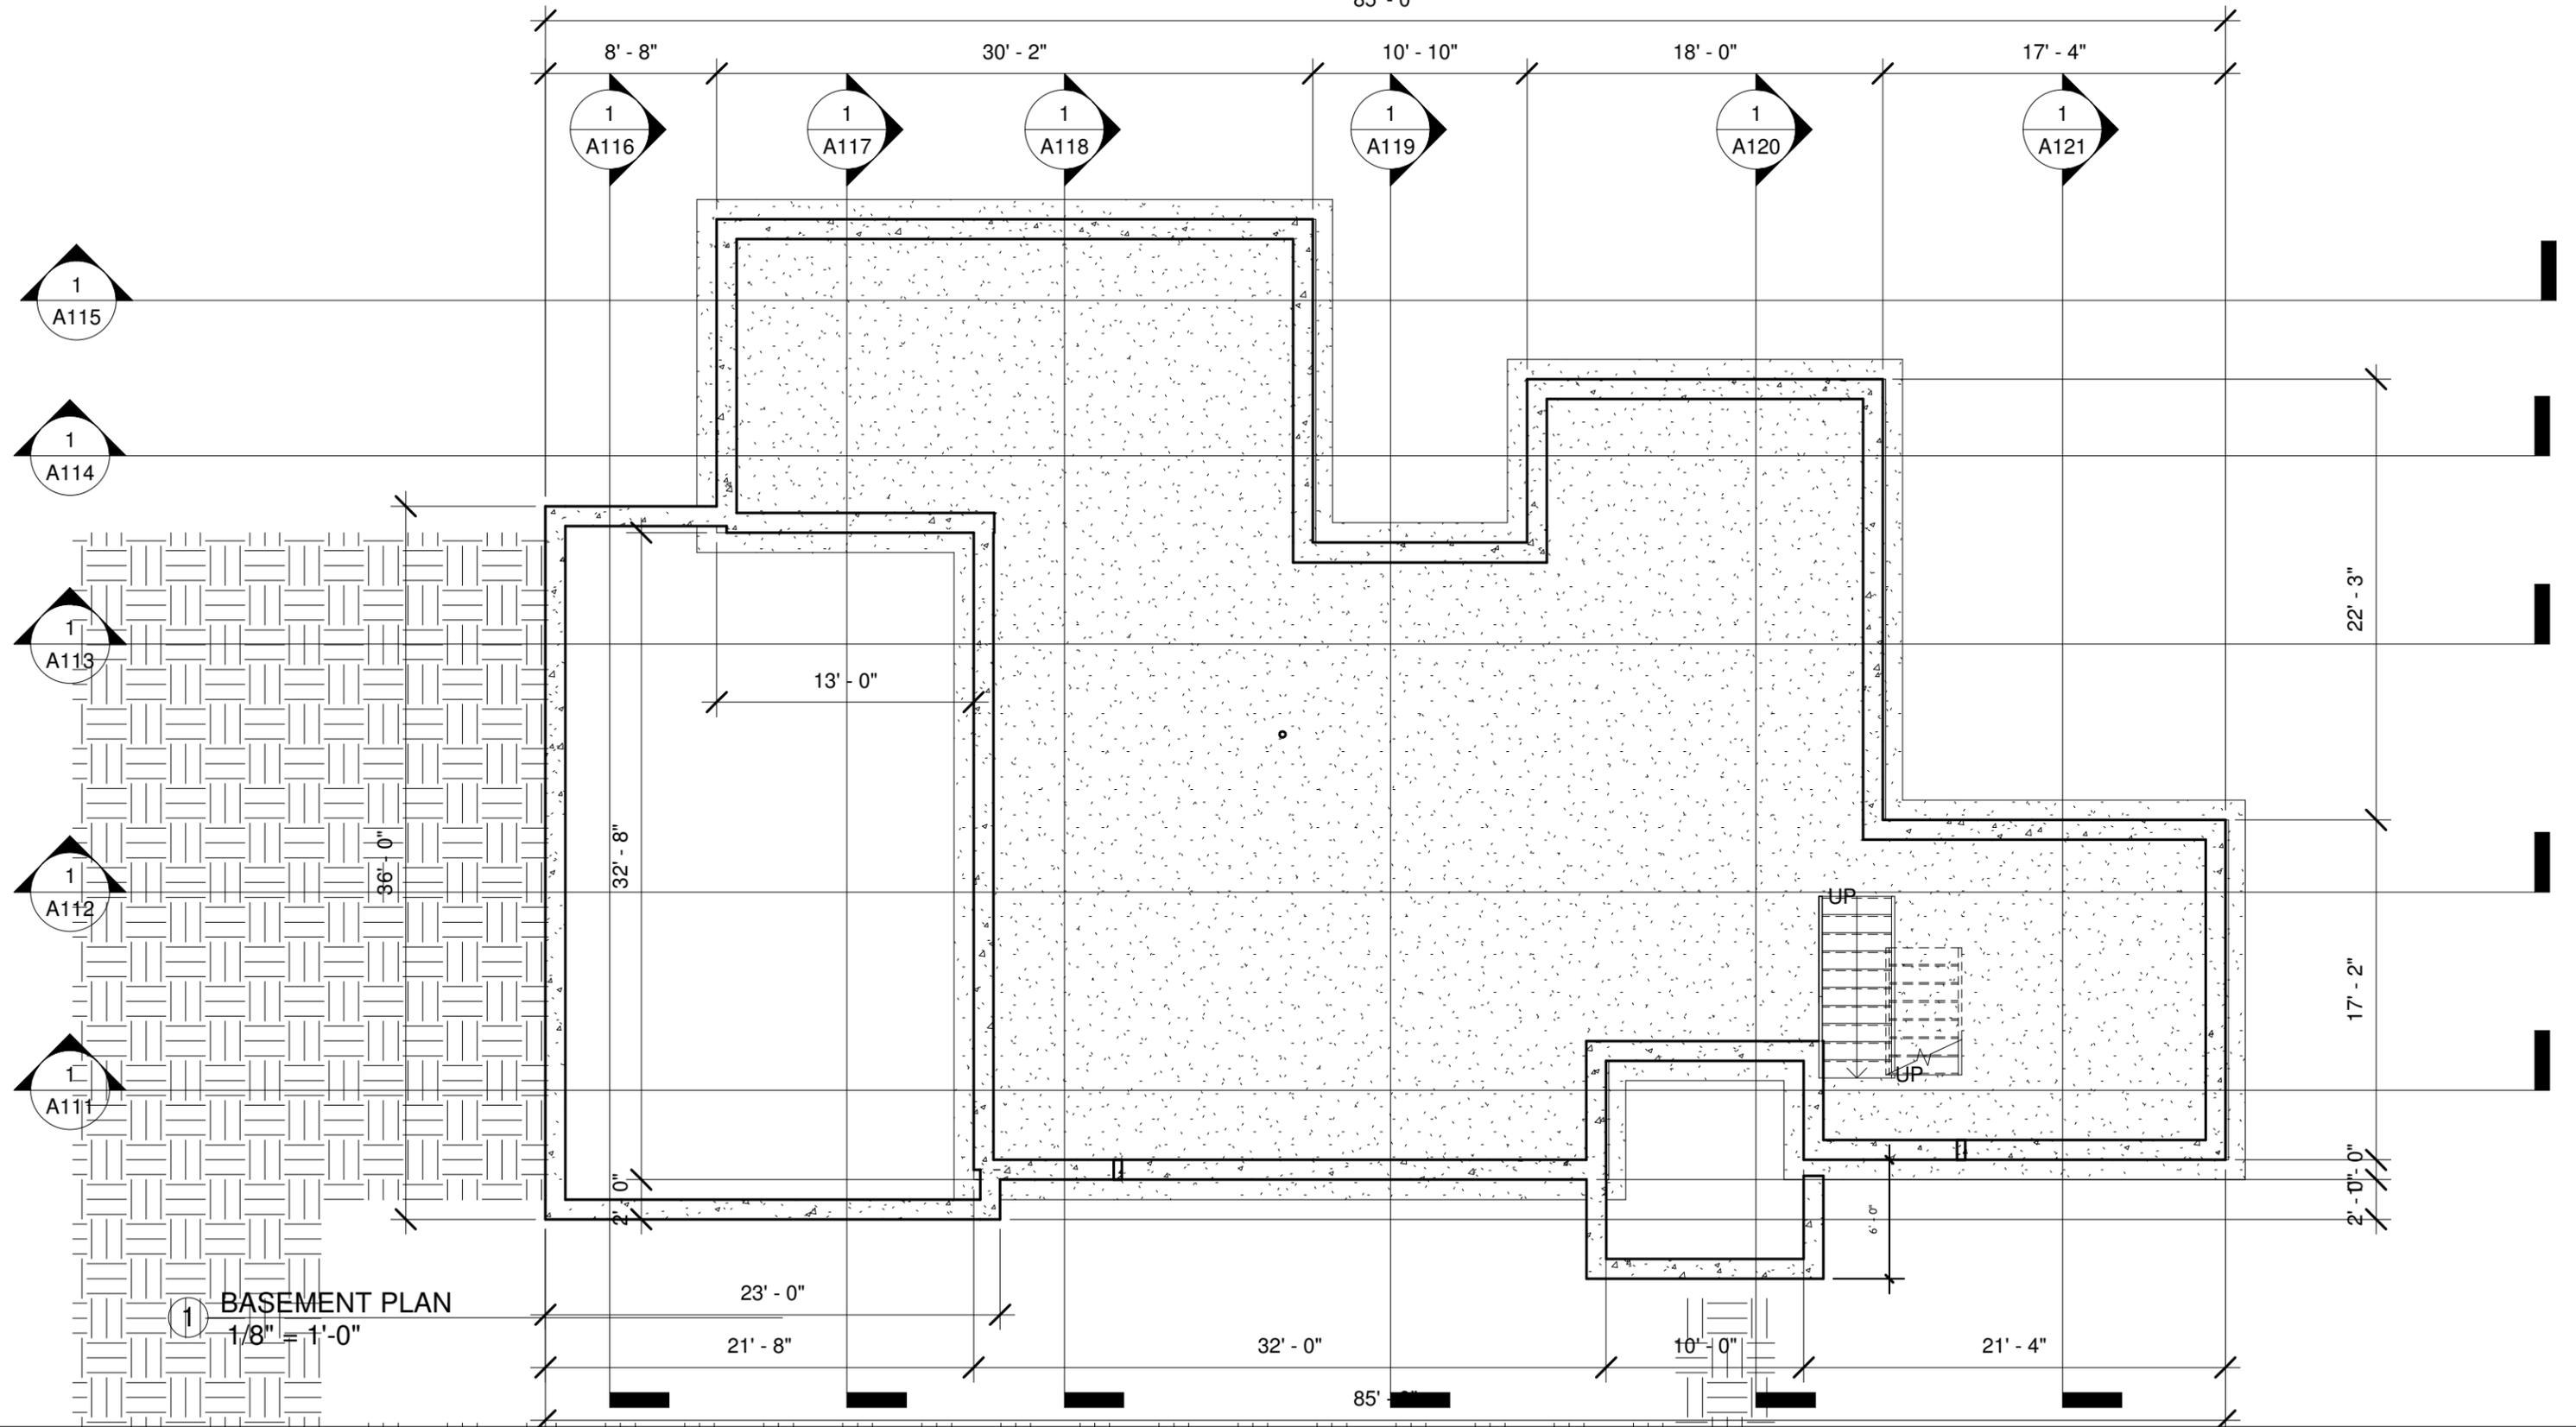

1 BASEMENT PLAN
1/8" = 1'-0"


ROBERT BRYCE ARCHITECT NEW JERSEY LICENSE NUMBER 18519
WWW.ROBERTROLANDBRYCE.COM RRBRYCE@ROBERTROLANDBRYCE.COM 516-606-7500
PO BOX 3010 JERSEY CITY, NEW JERSEY

Owner _____

Project Name _____

No.	Description	Date

BASEMENT PLAN		
Project number	Project Number	A103
Date	Issue Date	
Drawn by	Author	
Checked by	Checker	
Scale 1/8" = 1'-0"		

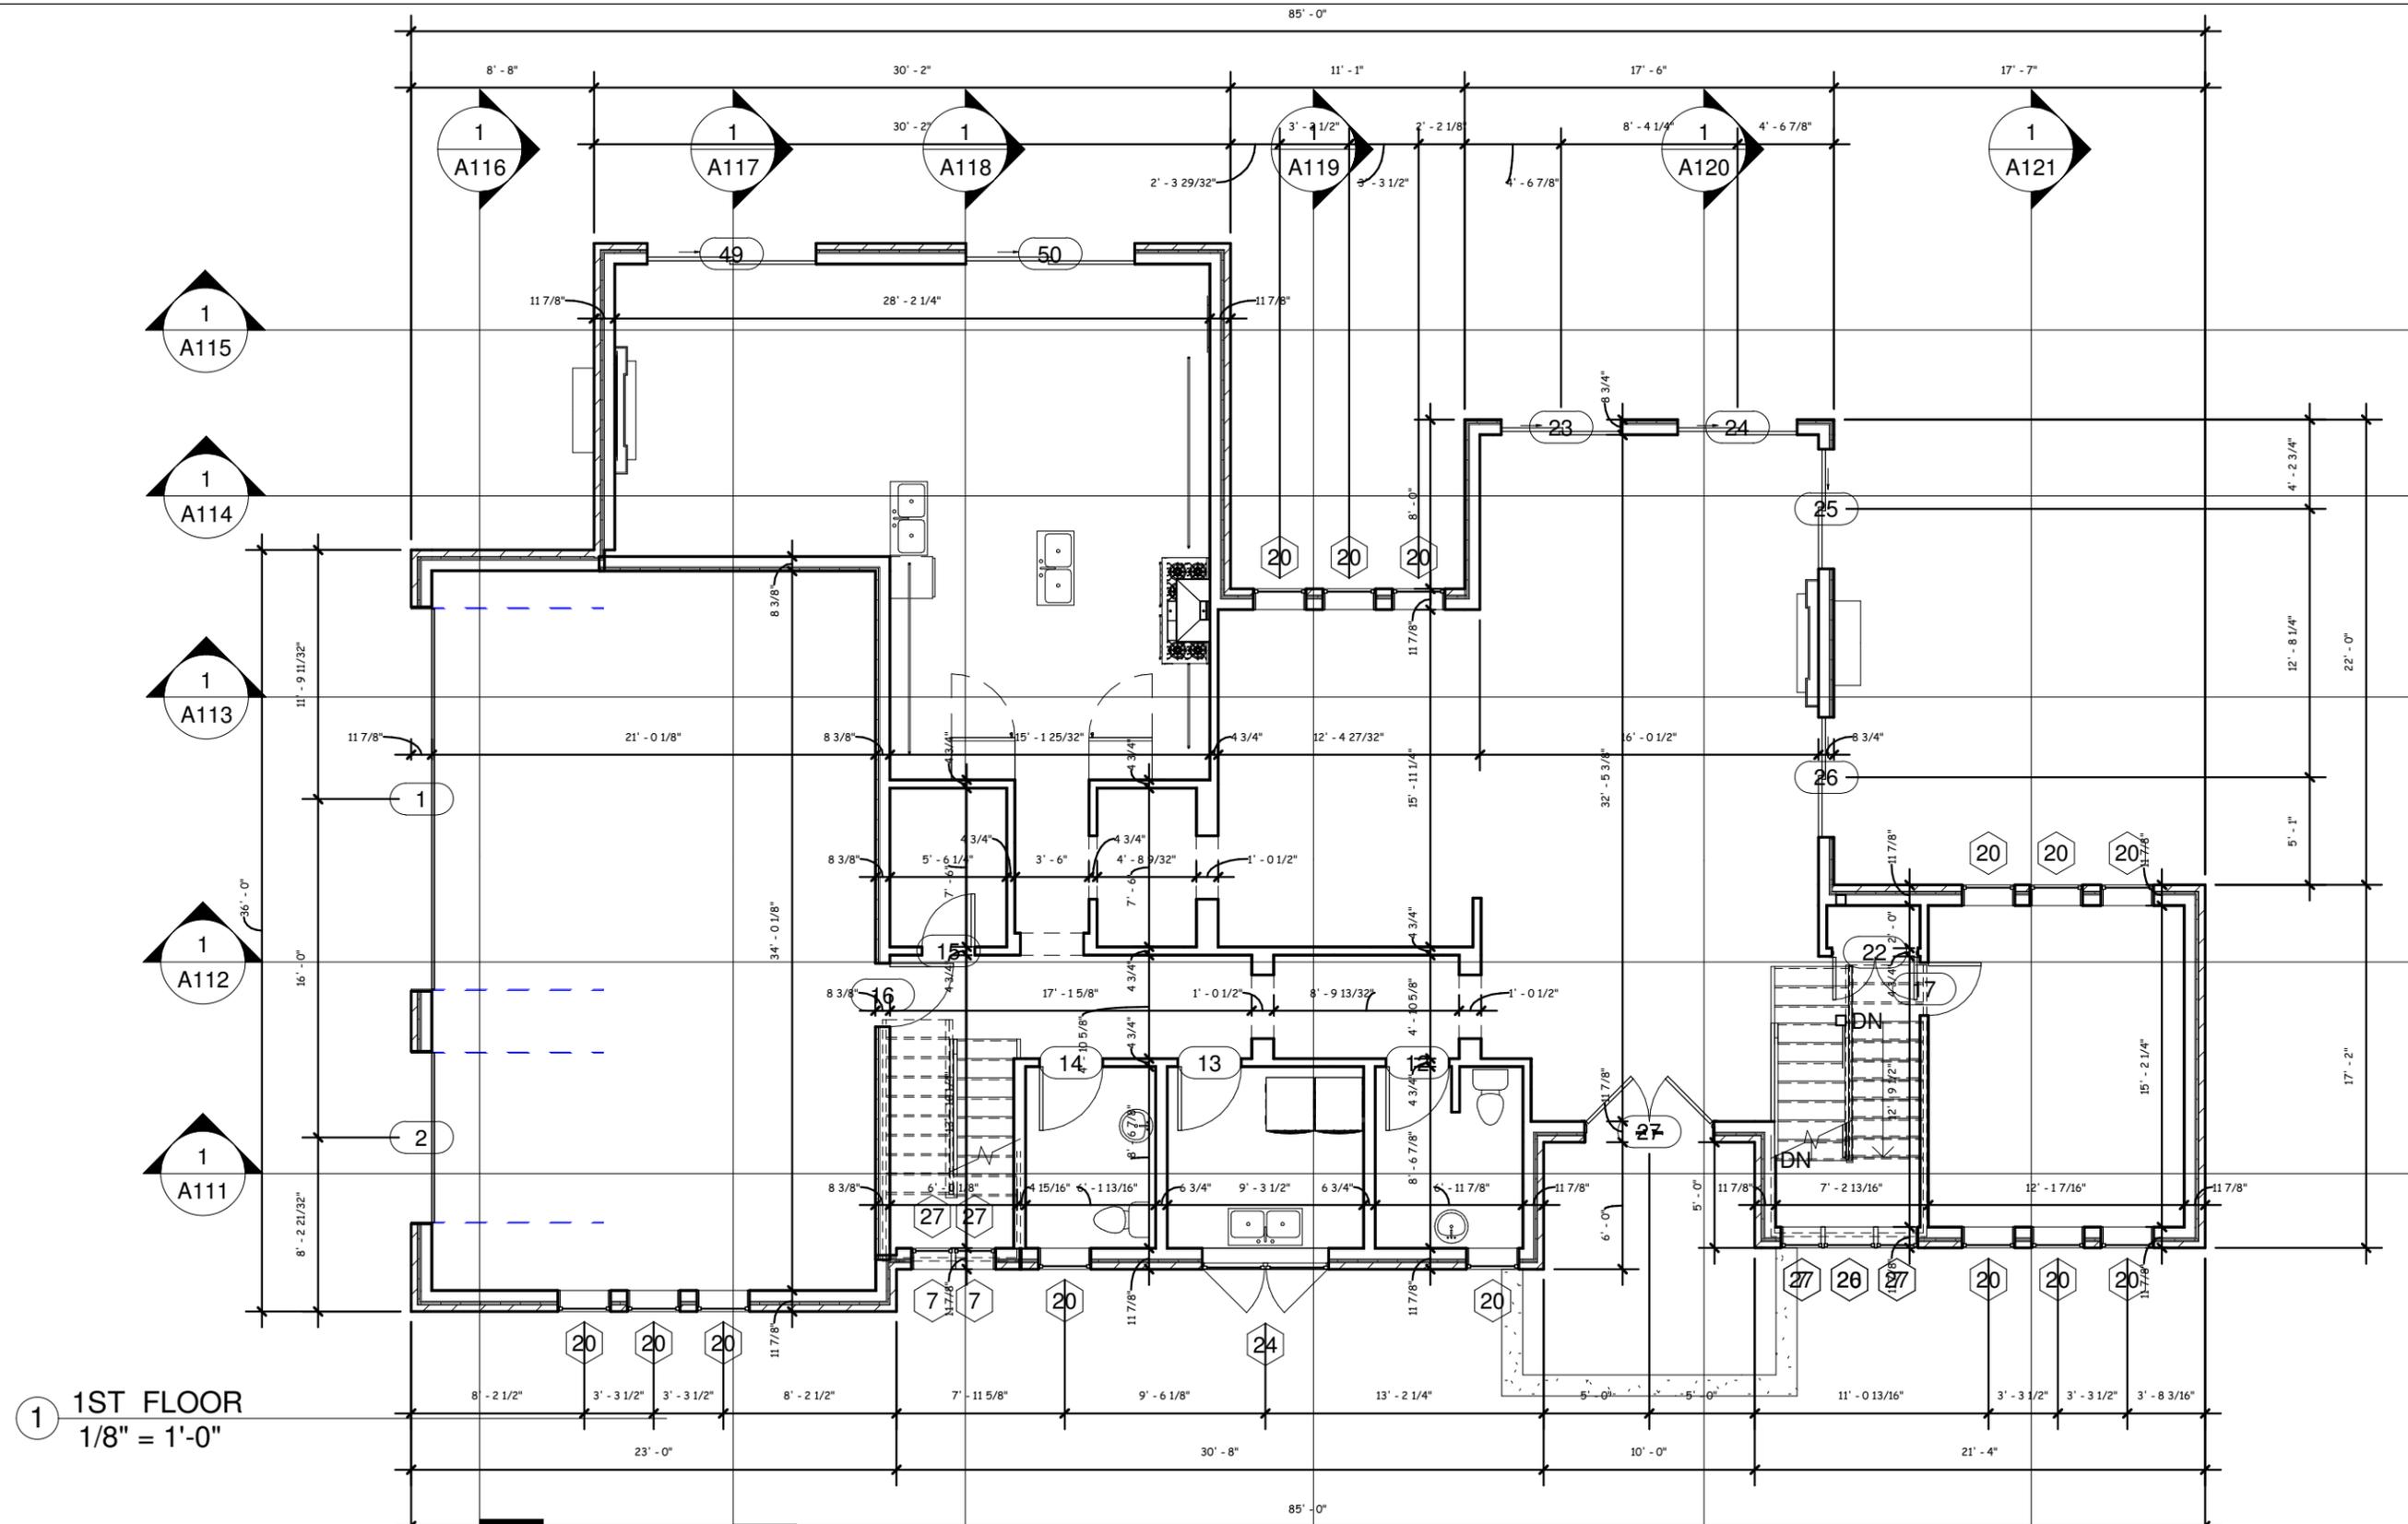

1 1ST FLOOR
1/8" = 1'-0"




ROBERT BRYCE ARCHITECT NEW JERSEY LICENSE NUMBER 18519
WWW.ROBERTROLANDBRYCE.COM RRBRYCE@ROBERTROLANDBRYCE.COM 516-606-7500
PO BOX 3010 JERSEY CITY, NEW JERSEY

Owner _____

Project Name _____

No.	Description	Date

1ST FL DIMENSIONED		
Project number	Project Number	<h1>A104</h1>
Date	Issue Date	
Drawn by	Author	
Checked by	Checker	
Scale 1/8" = 1'-0"		

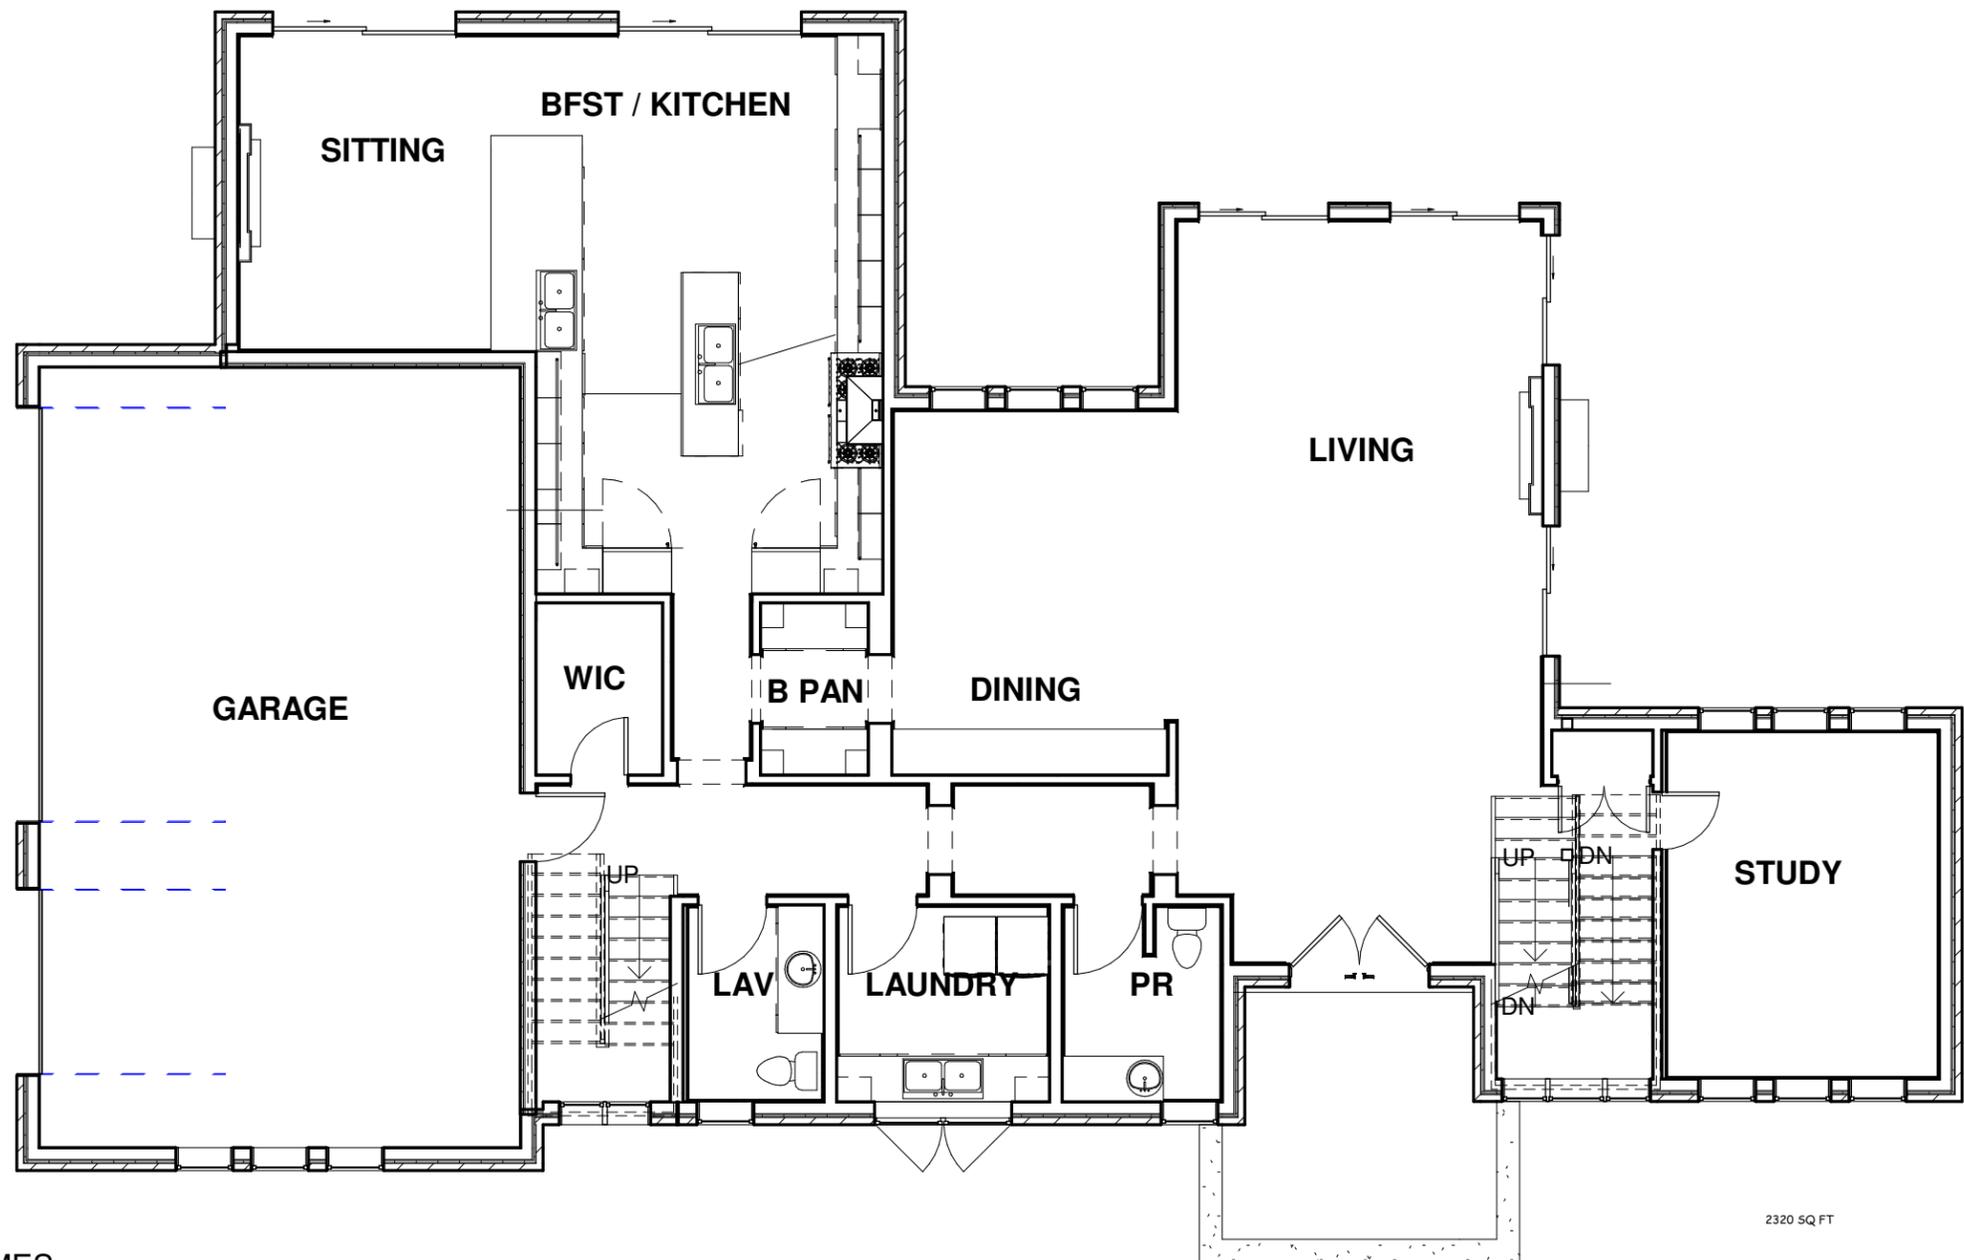

1 1ST FLOOR ROOM NAMES
1/8" = 1'-0"




ROBERT BRYCE ARCHITECT NEW JERSEY LICENSE NUMBER 18519
WWW.ROBERTROLANDBRYCE.COM RRBRYCE@ROBERTROLANDBRYCE.COM 516-606-7500
PO BOX 3010 JERSEY CITY, NEW JERSEY

Owner

Project Name

No.	Description	Date

1ST FL ROOM NAMES		
Project number	Project Number	A104.1
Date	Issue Date	
Drawn by	Author	
Checked by	Checker	
Scale 1/8" = 1'-0"		

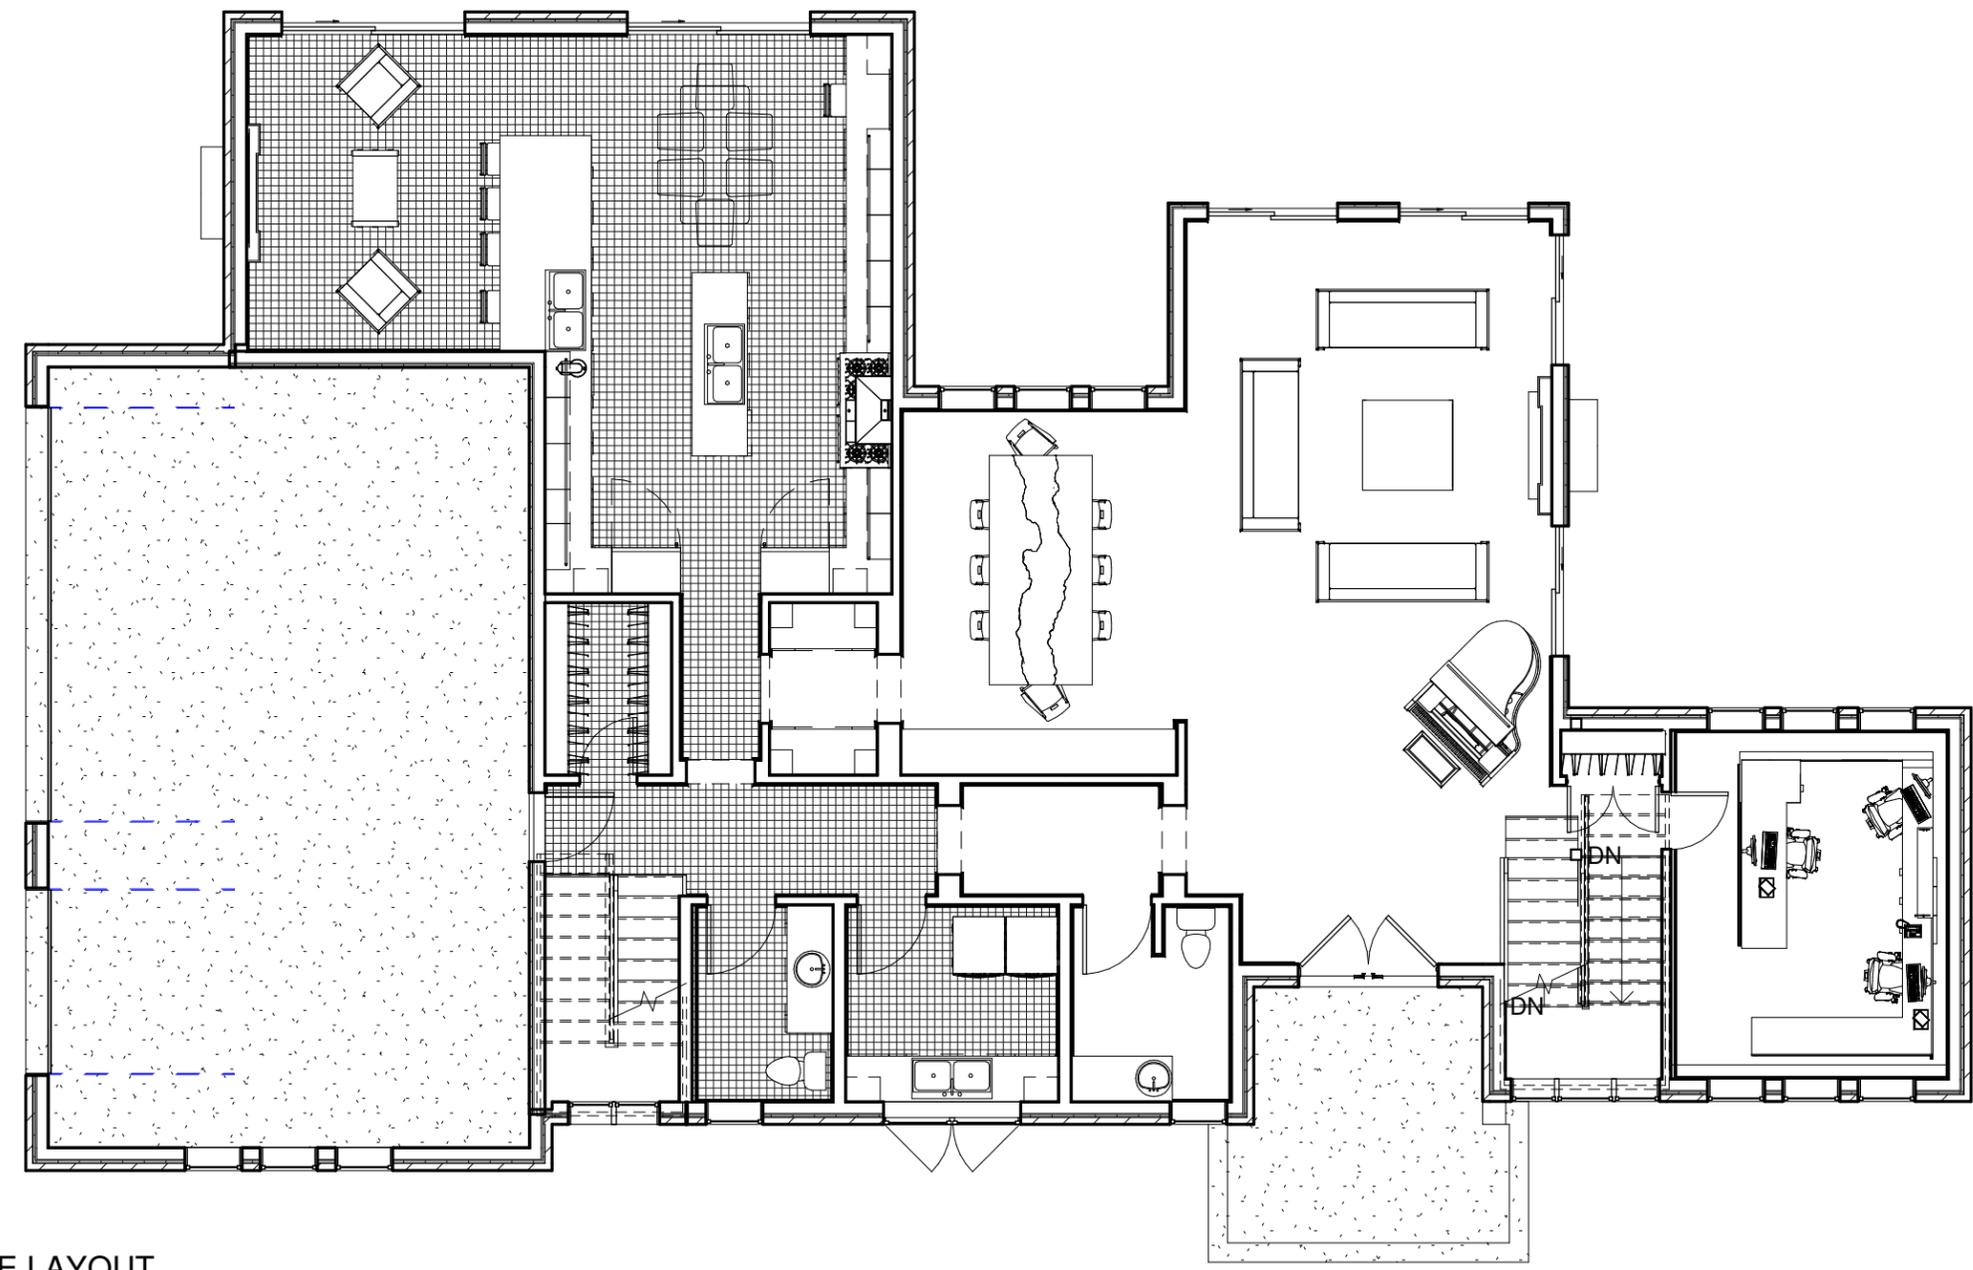

1 1ST FLOOR FURNITURE LAYOUT
1/8" = 1'-0"




ROBERT BRYCE ARCHITECT NEW JERSEY LICENSE NUMBER 18519
WWW.ROBERTROLANDBRYCE.COM RRBRYCE@ROBERTROLANDBRYCE.COM 516-606-7500
PO BOX 3010 JERSEY CITY, NEW JERSEY

Owner _____

Project Name _____

No.	Description	Date

1ST FL FURNITURE LAYOUT		
Project number	Project Number	A104.2
Date	Issue Date	
Drawn by	Author	
Checked by	Checker	
Scale 1/8" = 1'-0"		

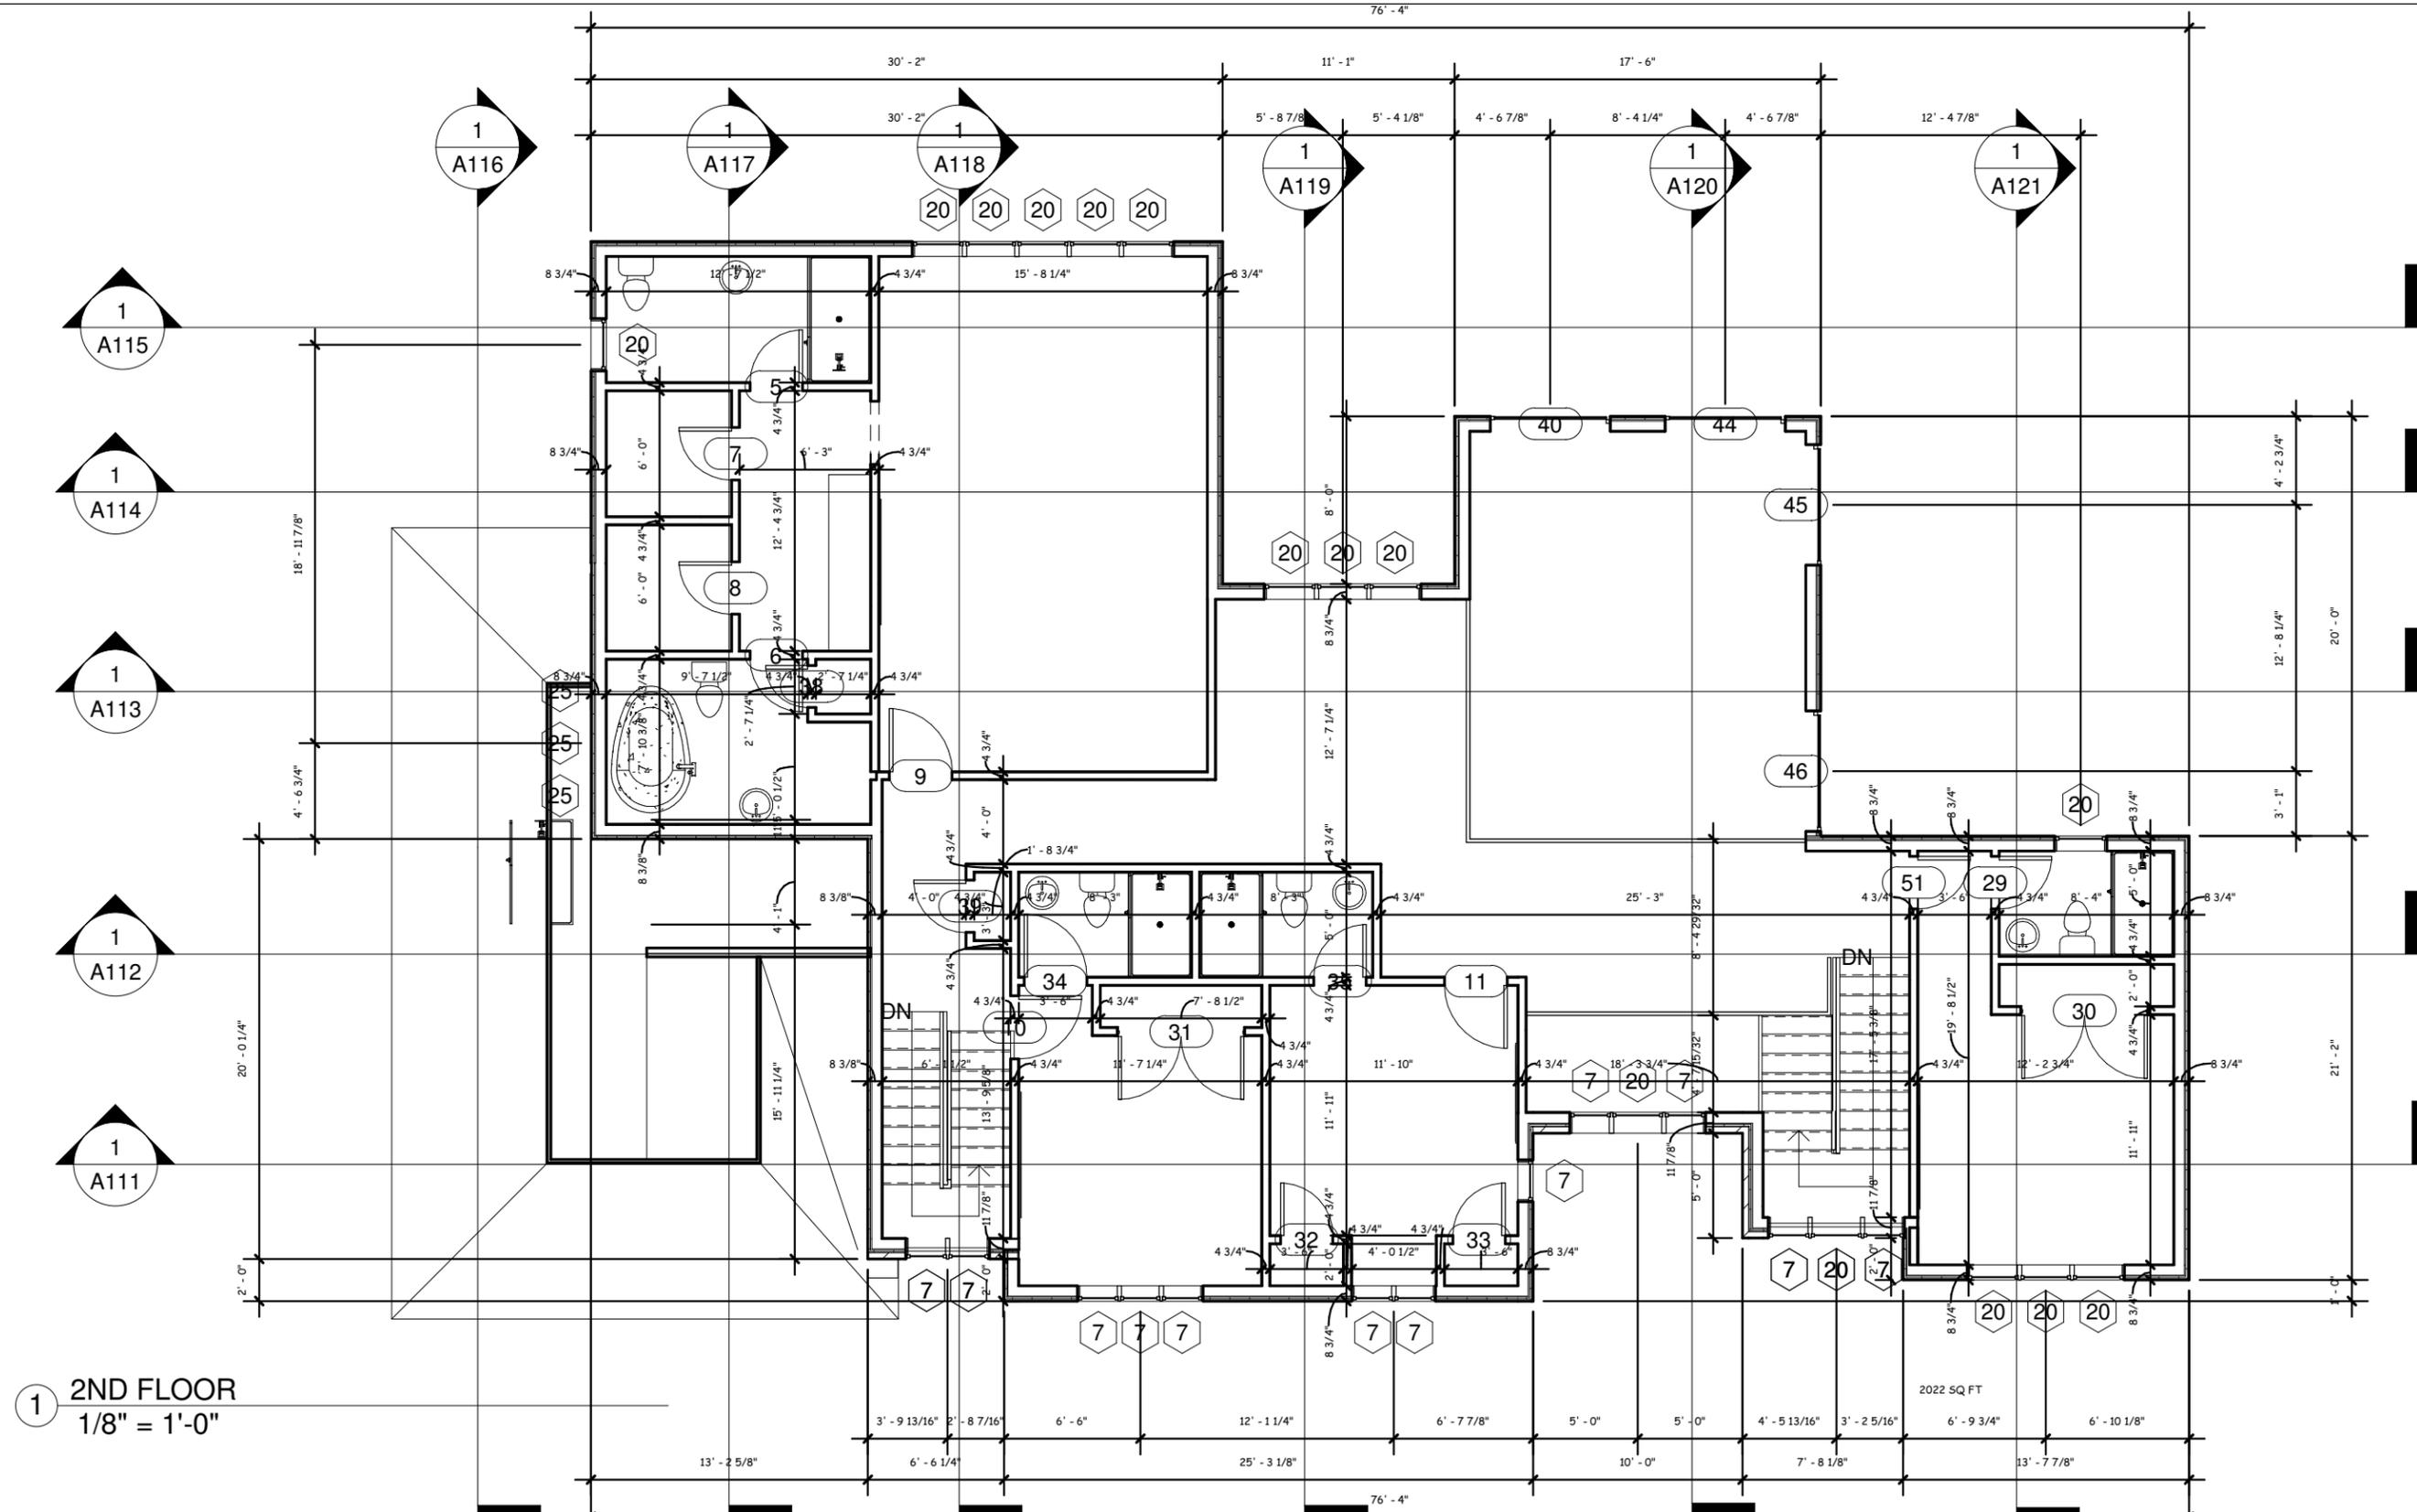

1 2ND FLOOR
1/8" = 1'-0"

2022 SQ FT


ROBERT BRYCE ARCHITECT NEW JERSEY LICENSE NUMBER 18519
WWW.ROBERTROLANDBRYCE.COM RRBRYCE@ROBERTROLANDBRYCE.COM 516-606-7500
PO BOX 3010 JERSEY CITY, NEW JERSEY

Owner _____

Project Name _____

No.	Description	Date

SECOND FLOOR DIMENSIONED		
Project Number	A105	
Date	Issue Date	
Drawn by	Author	
Checked by	Checker	
Scale		1/8" = 1'-0"

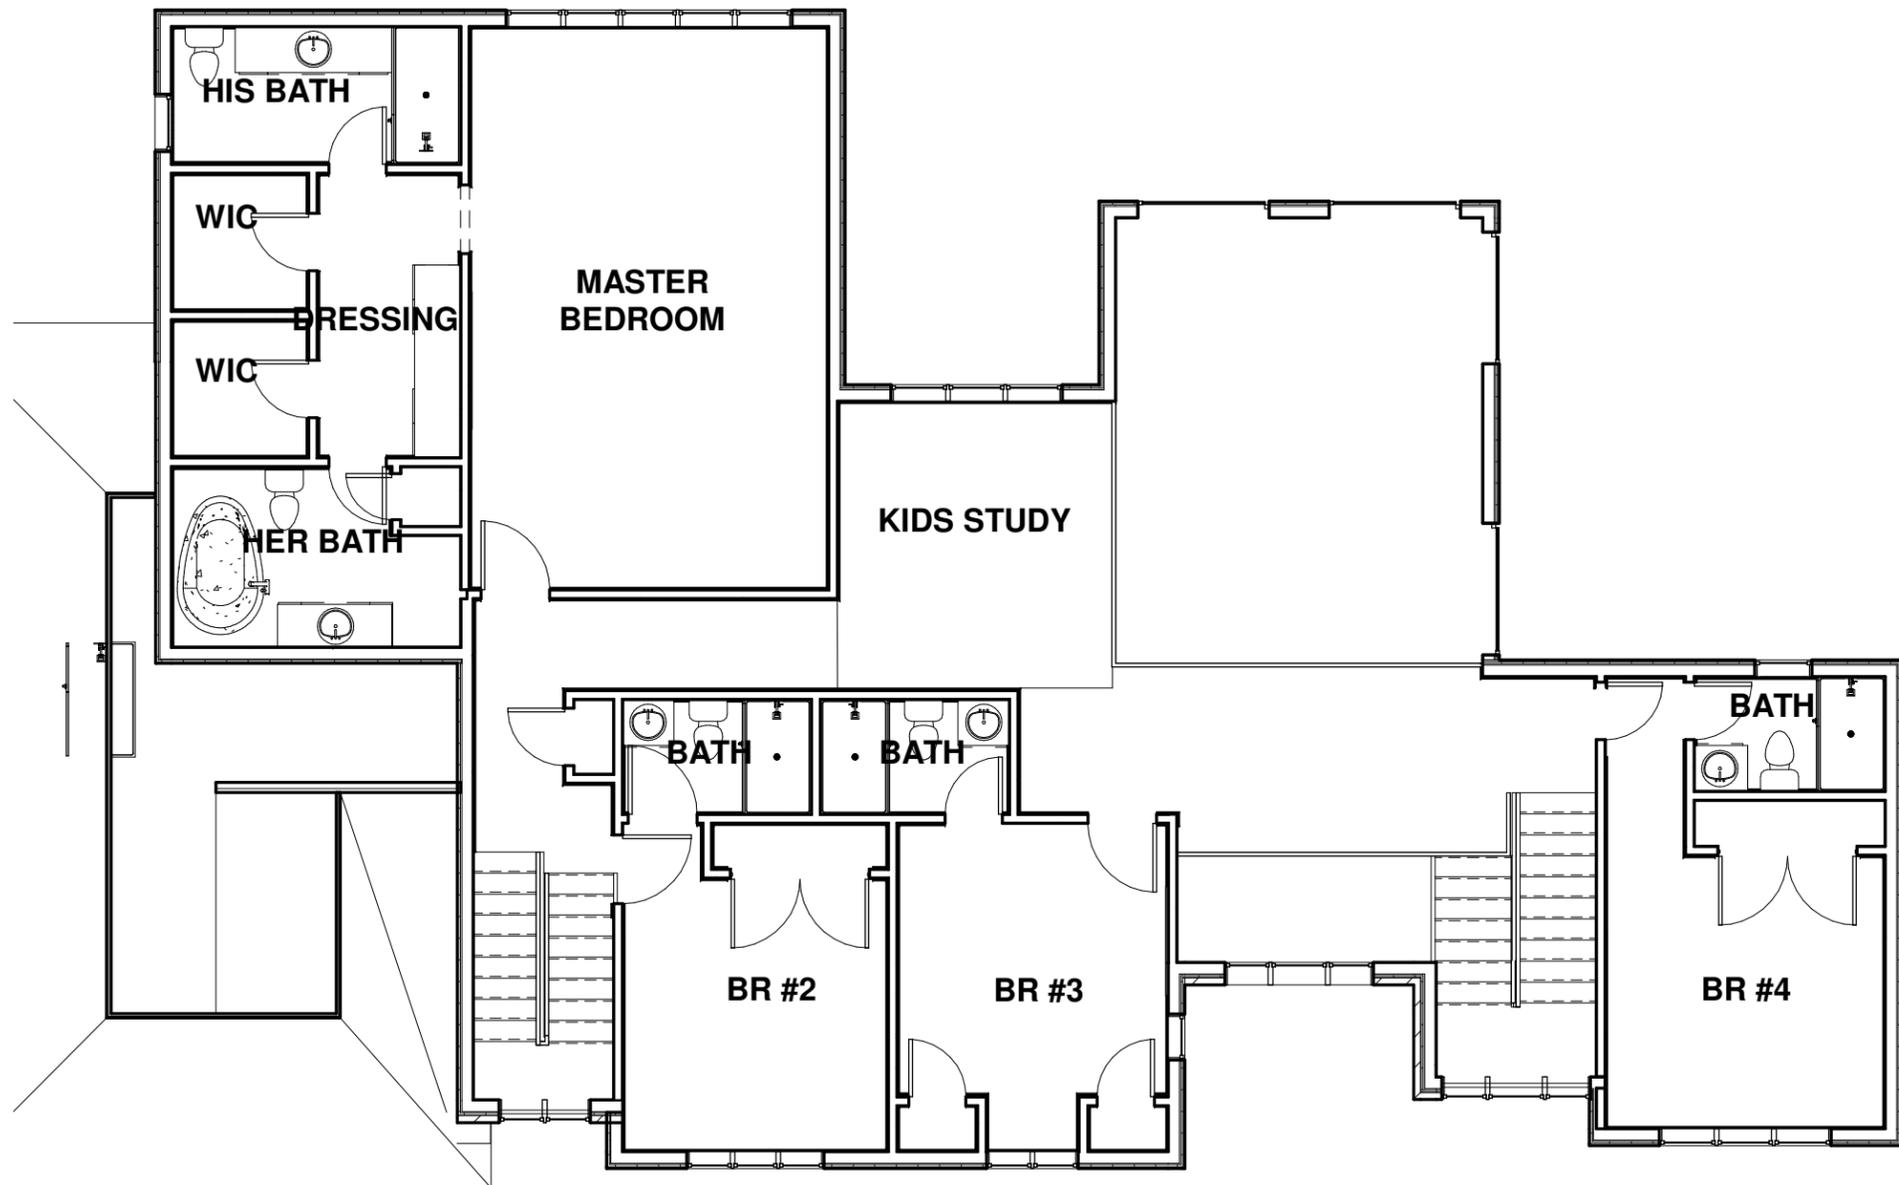

1 2ND FLOOR ROOM NAMES
1/8" = 1'-0"




ROBERT BRYCE ARCHITECT NEW JERSEY LICENSE NUMBER 18519
WWW.ROBERTROLANDBRYCE.COM RRBRYCE@ROBERTROLANDBRYCE.COM 516-606-7500
PO BOX 3010 JERSEY CITY, NEW JERSEY

Owner _____

Project Name _____

No.	Description	Date

2ND FL ROOM NAMES		
Project number	Project Number	A105.1
Date	Issue Date	
Drawn by	Author	Scale 1/8" = 1'-0"
Checked by	Checker	

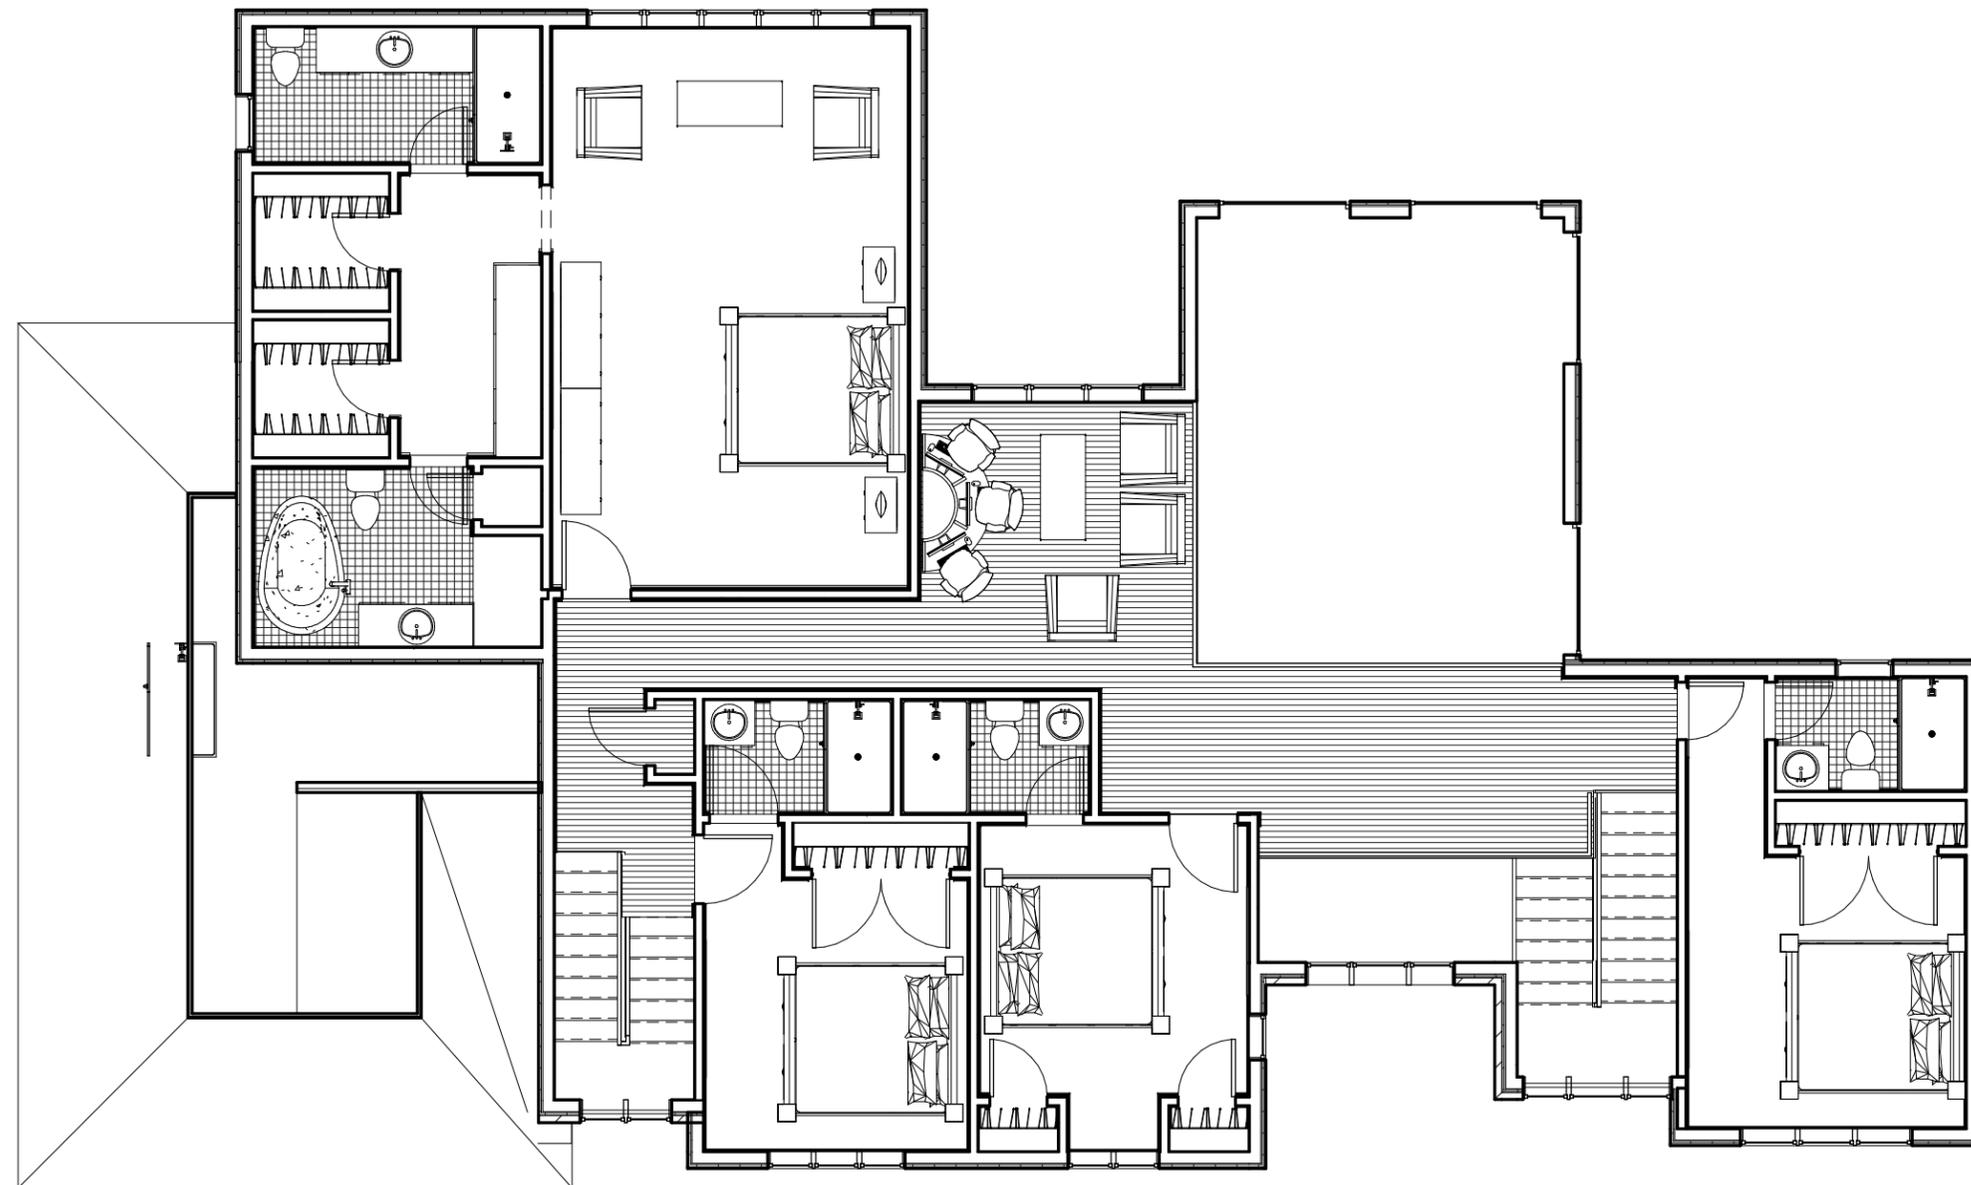

① 2ND FLOOR FURNITURE LAYOUT
1/8" = 1'-0"




ROBERT BRYCE ARCHITECT NEW JERSEY LICENSE NUMBER 18519
WWW.ROBERTROLANDBRYCE.COM RRBRYCE@ROBERTROLANDBRYCE.COM 516-606-7500
PO BOX 3010 JERSEY CITY, NEW JERSEY

Owner

Project Name

No.	Description	Date

2ND FL FURNITURE LAYOUT		
Project number	Project Number	A105.2
Date	Issue Date	
Drawn by	Author	
Checked by	Checker	
Scale 1/8" = 1'-0"		

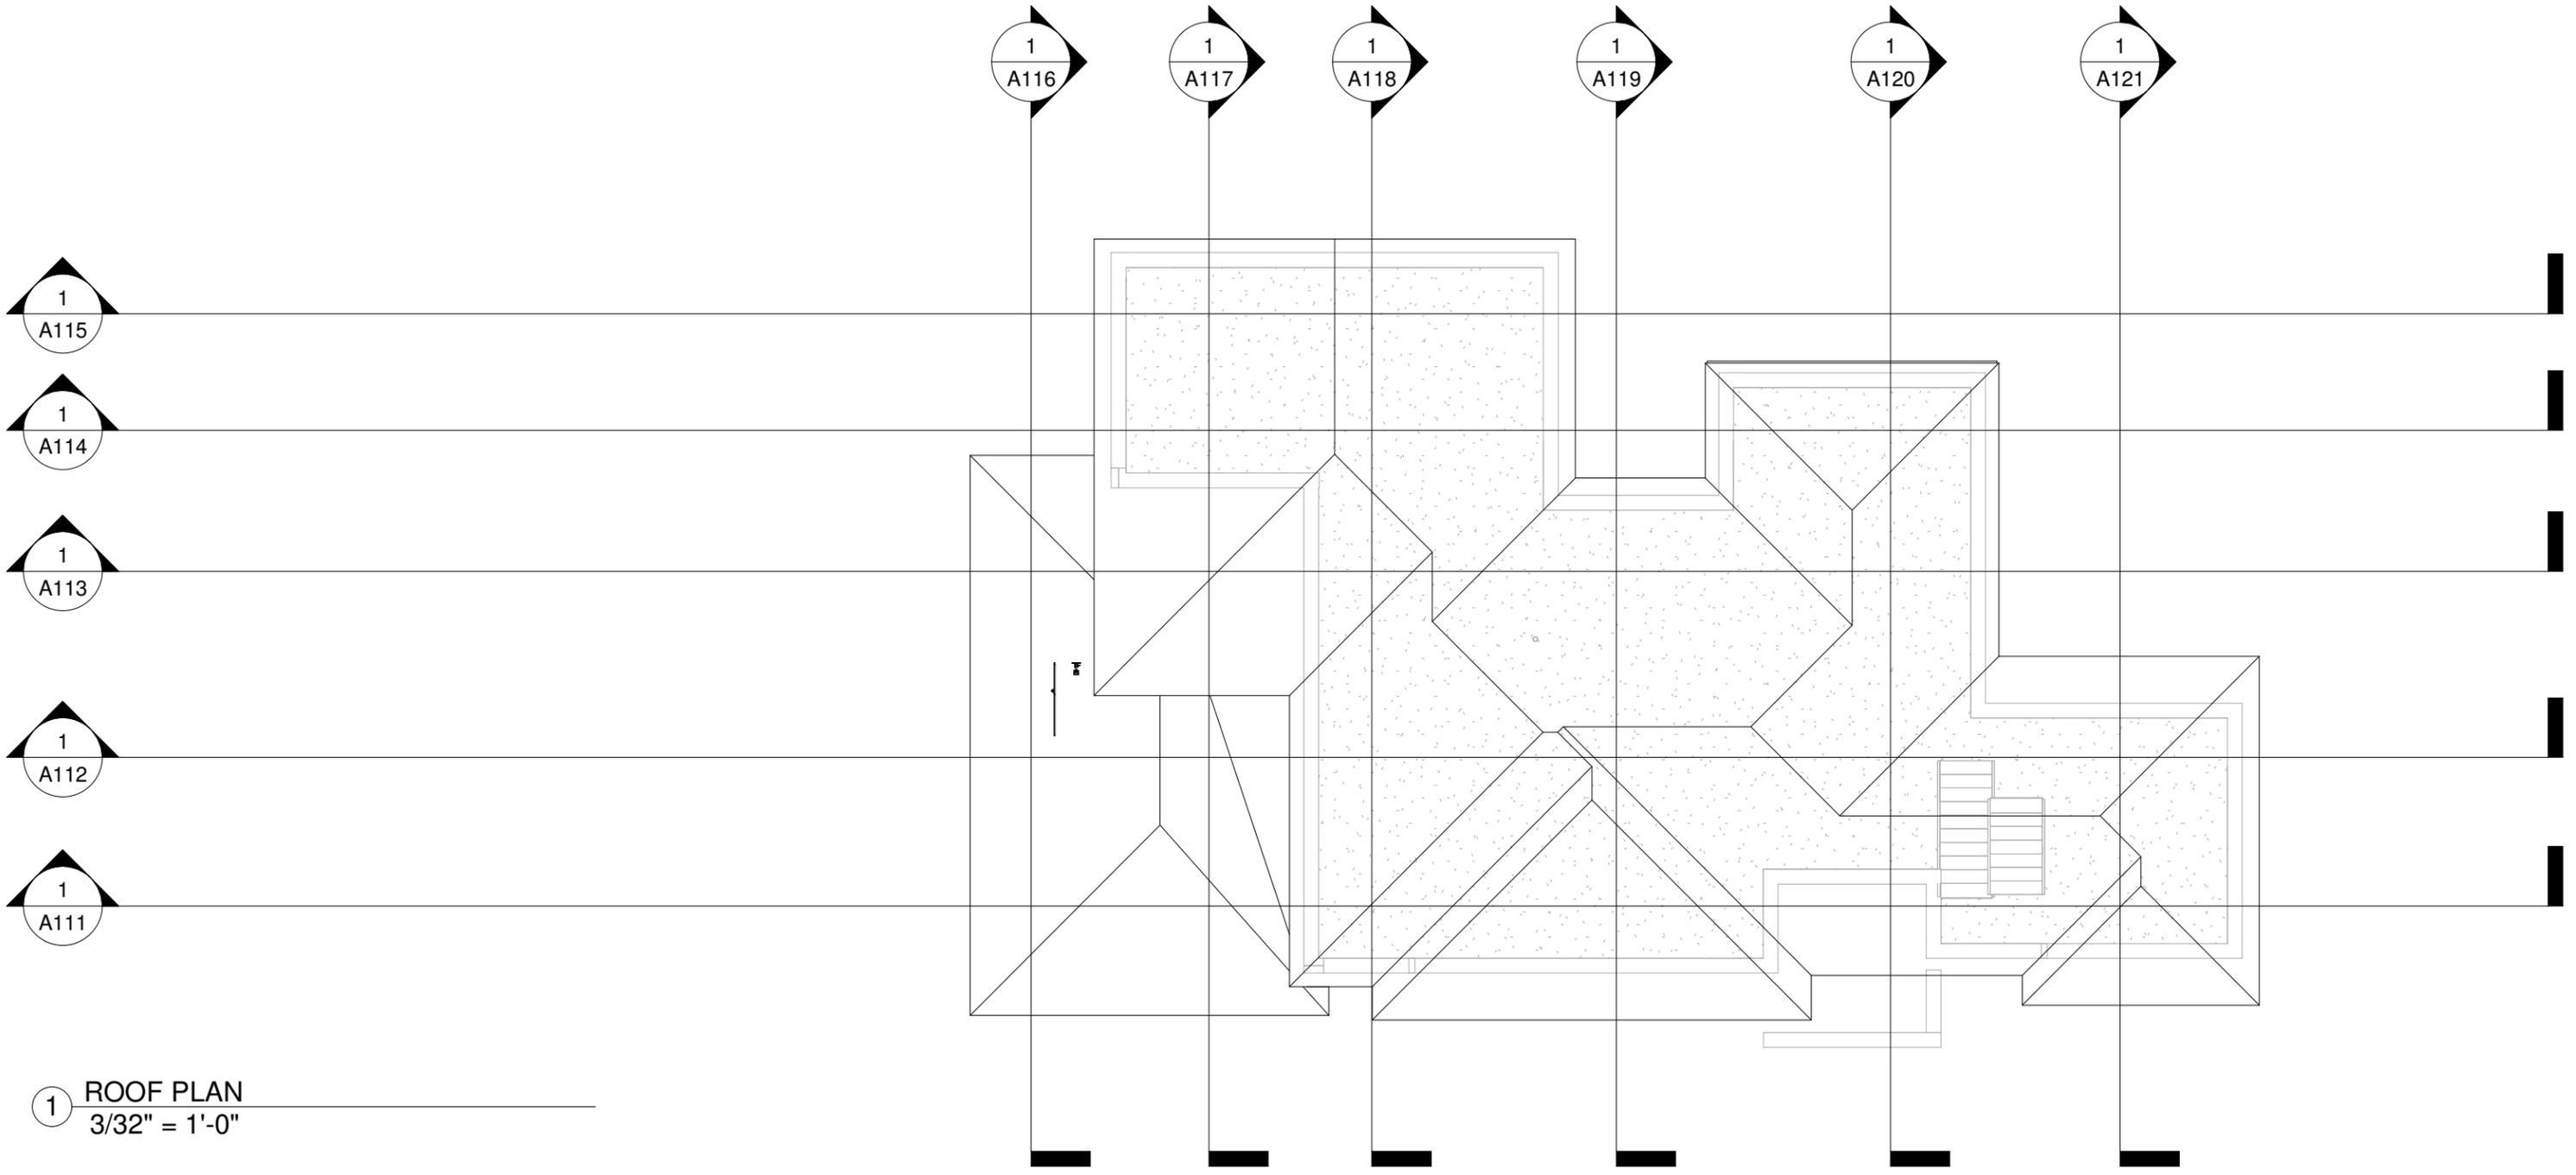

① ROOF PLAN
3/32" = 1'-0"

ROBERT BRYCE ARCHITECT NEW JERSEY LICENSE NUMBER 18519
WWW.ROBERTROLANDBRYCE.COM RRBRYCE@ROBERTROLANDBRYCE.COM 516-606-7500
PO BOX 3010 JERSEY CITY, NEW JERSEY

Owner _____

Project Name _____

No.	Description	Date

ROOF PLAN		
Project number	Project Number	A106
Date	Issue Date	
Drawn by	Author	
Checked by	Checker	
Scale		3/32" = 1'-0"



1 FRONT ELEVATION
1/8" = 1'-0"

2ND FLOOR
12' - 10"

1ST FLOOR
2' - 0"

GRADE
0"

B.O. BSMT WALL
-8' - 11 1/2"


ROBERT BRYCE ARCHITECT NEW JERSEY LICENSE NUMBER 18519
WWW.ROBERTROLANDBRYCE.COM RRBRYCE@ROBERTROLANDBRYCE.COM 516-606-7500
PO BOX 3010 JERSEY CITY, NEW JERSEY

Owner

Project Name

No.	Description	Date

FRONT ELEVATION		
Project number	Project Number	<h1>A107</h1>
Date	Issue Date	
Drawn by	Author	
Checked by	Checker	
Scale 1/8" = 1'-0"		

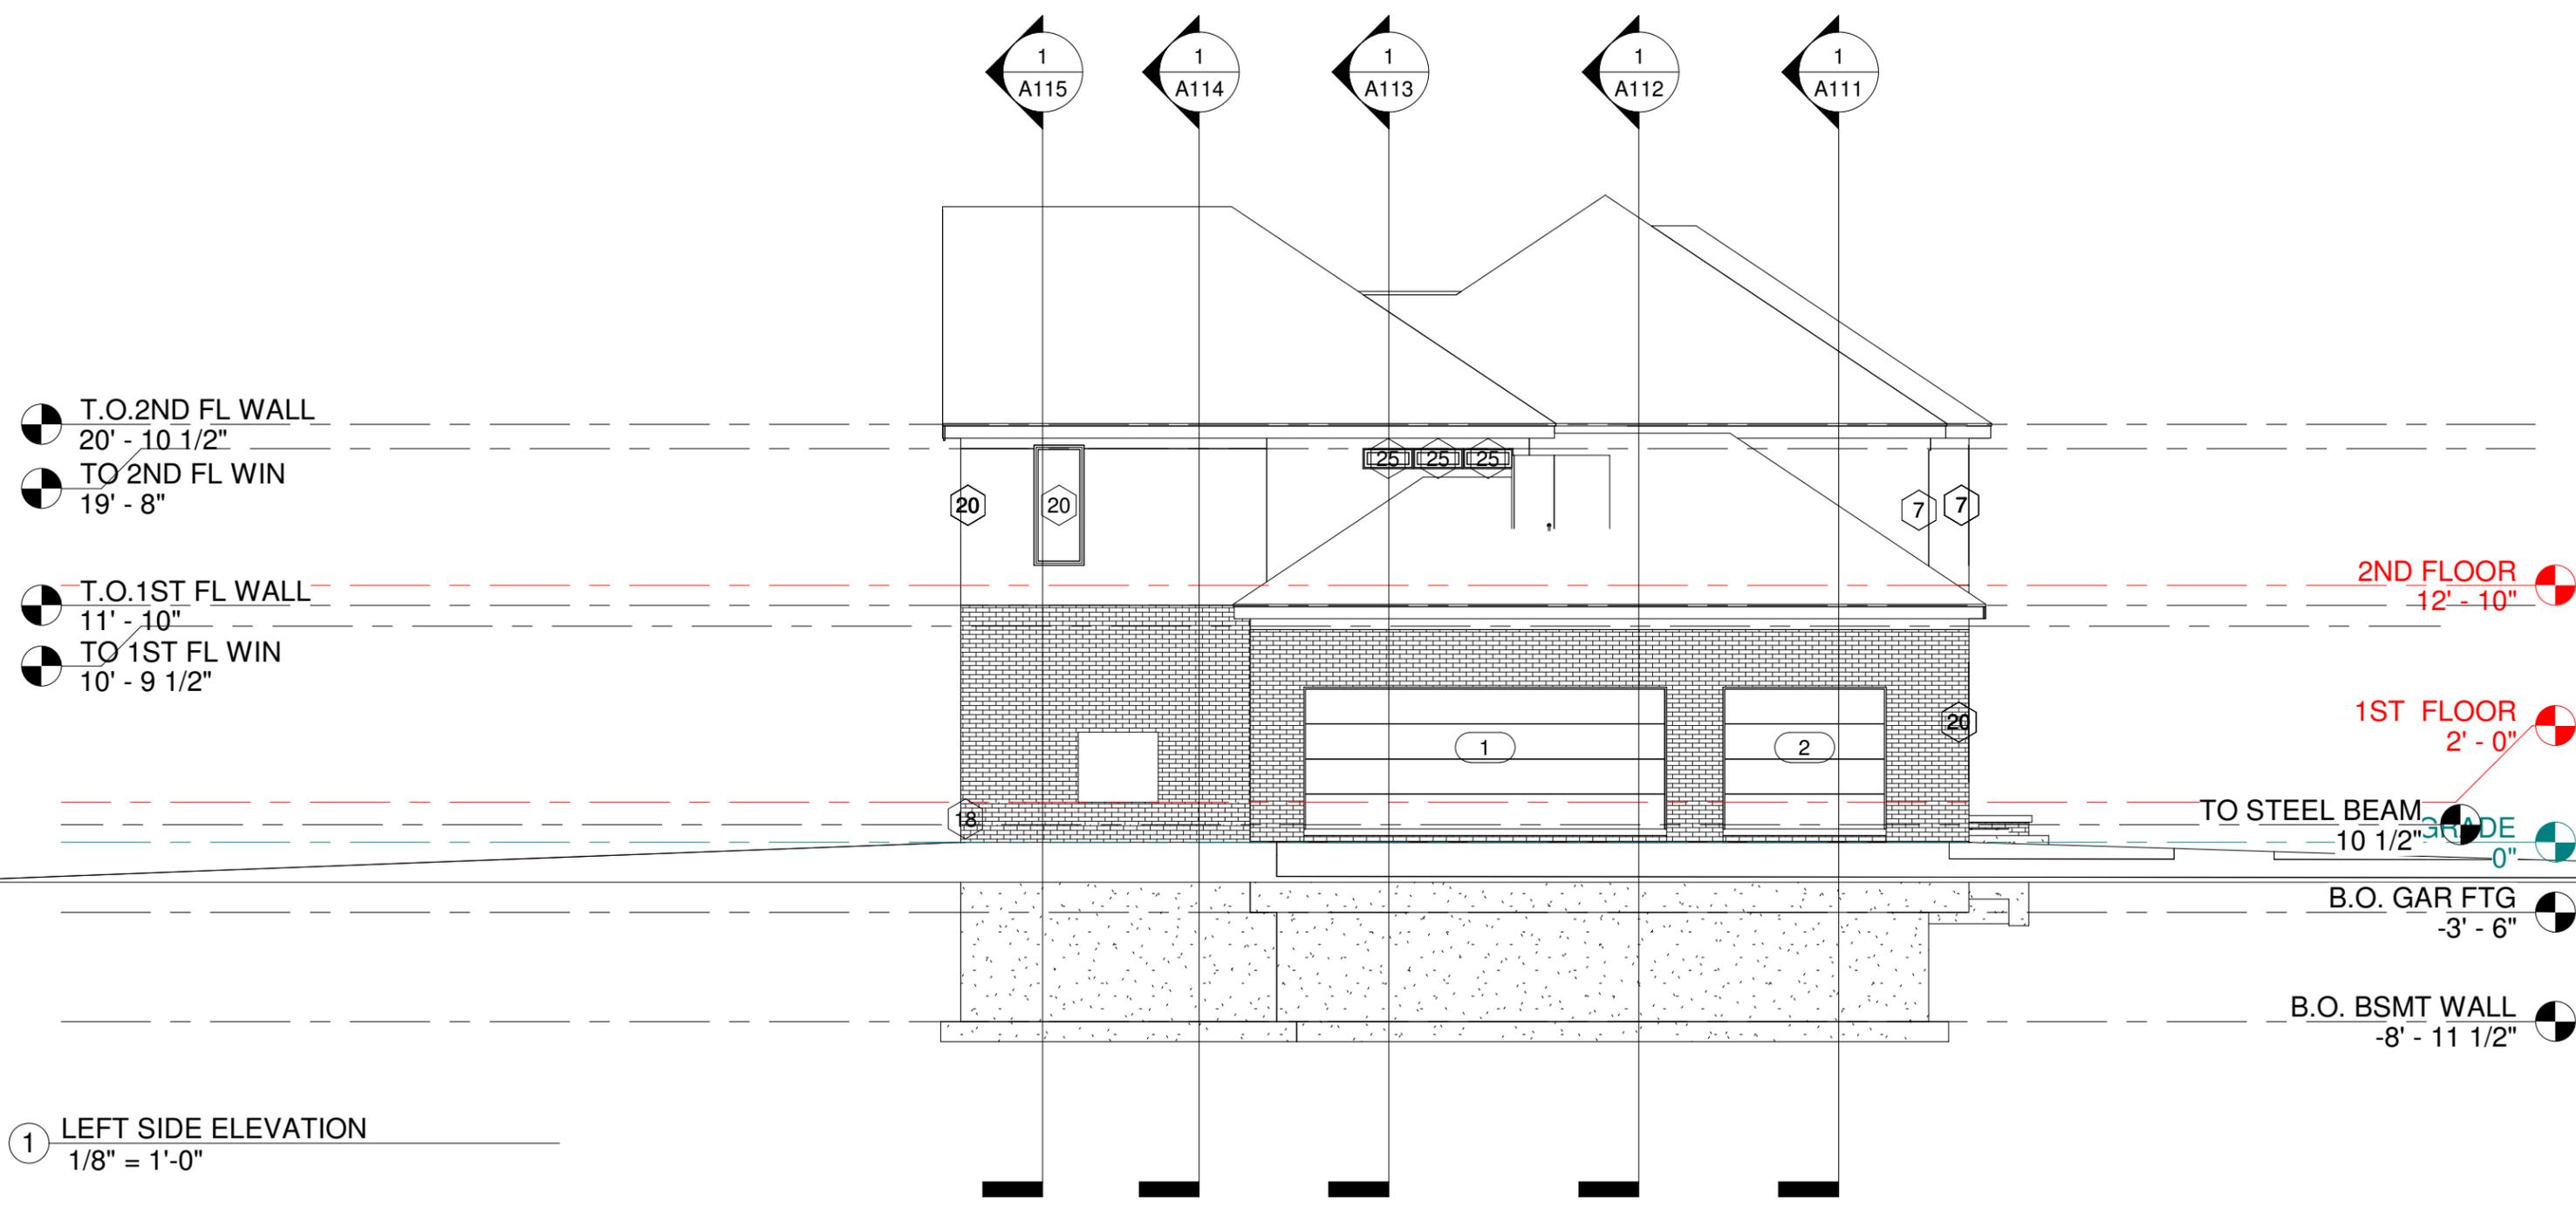

- T.O. 2ND FL WALL
20' - 10 1/2"
- TO 2ND FL WIN
19' - 8"
- T.O. 1ST FL WALL
11' - 10"
- TO 1ST FL WIN
10' - 9 1/2"

2ND FLOOR
12' - 10"

1ST FLOOR
2' - 0"

TO STEEL BEAM
10 1/2"

B.O. GAR FTG
-3' - 6"

B.O. BSMT WALL
-8' - 11 1/2"

① LEFT SIDE ELEVATION
1/8" = 1'-0"



ROBERT BRYCE ARCHITECT NEW JERSEY LICENSE NUMBER 18519
WWW.ROBERTROLANDBRYCE.COM RRBRYCE@ROBERTROLANDBRYCE.COM 516-606-7500
PO BOX 3010 JERSEY CITY, NEW JERSEY

Owner

Project Name

No.	Description	Date

LEFT SIDE ELEVATION		
Project number	Project Number	<h1>A108</h1>
Date	Issue Date	
Drawn by	Author	
Checked by	Checker	
Scale 1/8" = 1'-0"		




ROBERT BRYCE ARCHITECT NEW JERSEY LICENSE NUMBER 18519
 WWW.ROBERTROLANDBRYCE.COM RRBRYCE@ROBERTROLANDBRYCE.COM 516-606-7500
 PO BOX 3010 JERSEY CITY, NEW JERSEY

Owner _____
 Project Name _____

No.	Description	Date

REAR ELEVATION

Project number	Project Number	A109
Date	Issue Date	
Drawn by	Author	
Checked by	Checker	
Scale 1/8" = 1'-0"		

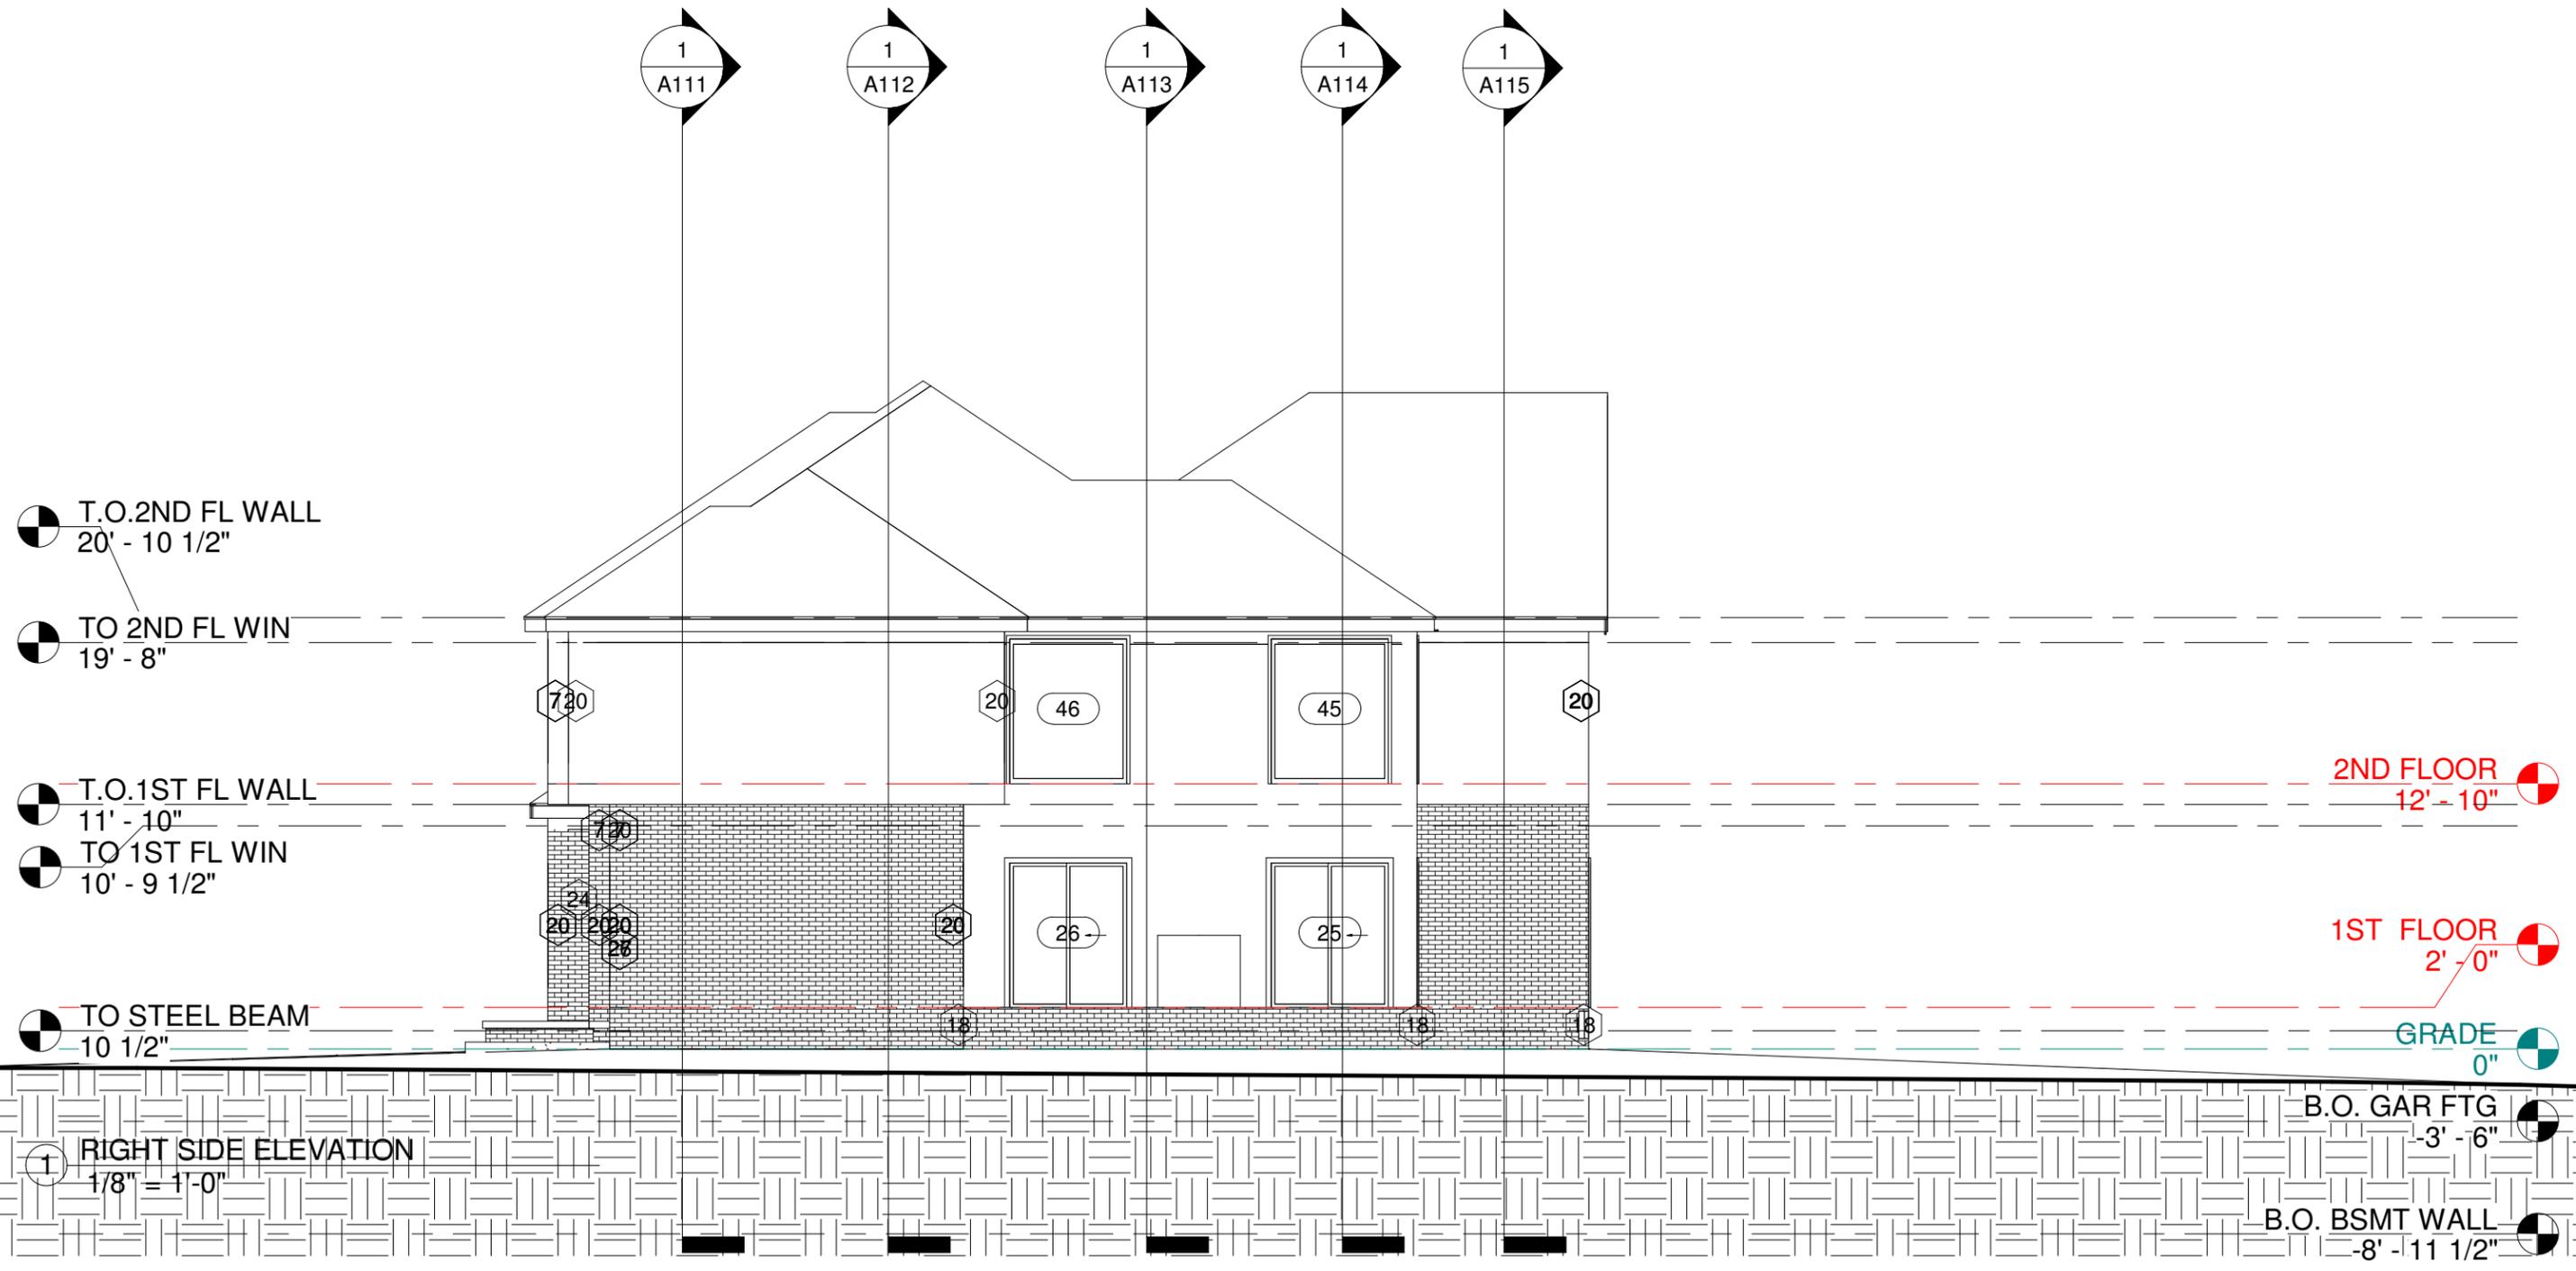

1 RIGHT SIDE ELEVATION
1/8" = 1'-0"

ROBERT BRYCE ARCHITECT NEW JERSEY LICENSE NUMBER 18519
WWW.ROBERTROLANDBRYCE.COM RRBRYCE@ROBERTROLANDBRYCE.COM 516-606-7500
PO BOX 3010 JERSEY CITY, NEW JERSEY

Owner _____


Project Name _____

No.	Description	Date

RIGHT SIDE ELEVATION

Project number	Project Number	A110
Date	Issue Date	
Drawn by	Author	
Checked by	Checker	
Scale 1/8" = 1'-0"		

Level Schedule	
Name	Elevation
T.O.2ND FL WALL	20' - 10 1/2"
TO 2ND FL WIN	19' - 8"
2ND FLOOR	12' - 10"
T.O.1ST FL WALL	11' - 10"
TO 1ST FL WIN	10' - 9 1/2"
1ST FLOOR	2' - 0"
TO STEEL BEAM	10 1/2"
GRADE	0"
B.O. GAR FTG	-3' - 6"
B.O. BSMT WALL	-8' - 11 1/2"

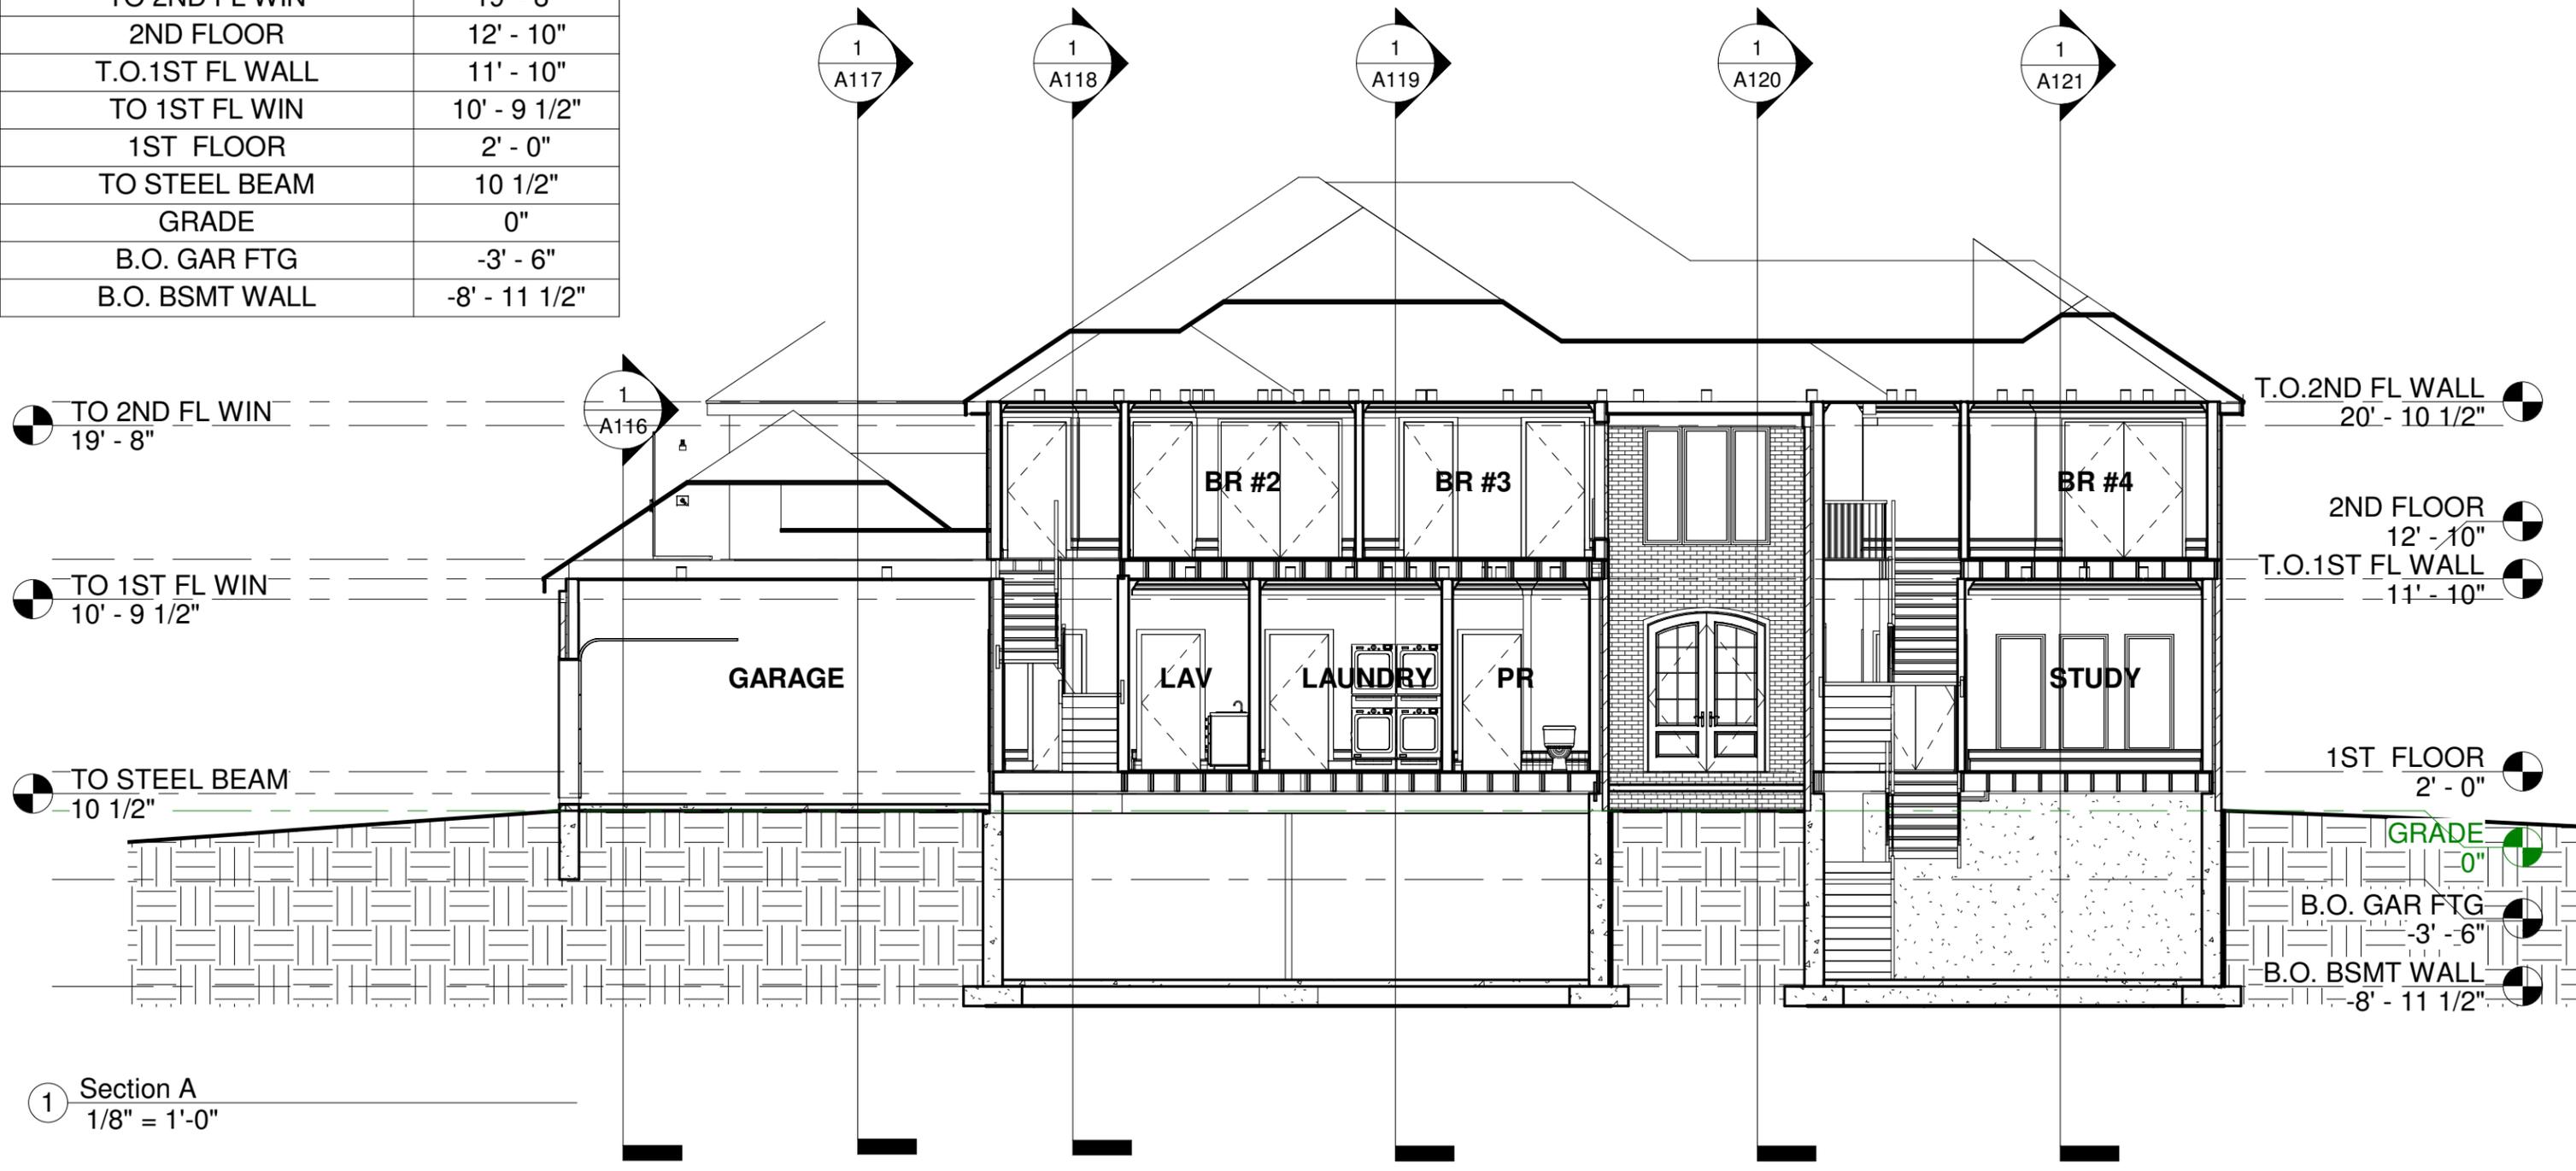

1 Section A
1/8" = 1'-0"

ROBERT BRYCE ARCHITECT NEW JERSEY LICENSE NUMBER 18519
WWW.ROBERTROLANDBRYCE.COM RRBRYCE@ROBERTROLANDBRYCE.COM 516-606-7500
PO BOX 3010 JERSEY CITY, NEW JERSEY

Owner _____


Project Name _____

No.	Description	Date

SECTION "A"

Project number	Project Number	A111
Date	Issue Date	
Drawn by	Author	
Checked by	Checker	
Scale 1/8" = 1'-0"		

Level Schedule	
Name	Elevation
T.O.2ND FL WALL	20' - 10 1/2"
TO 2ND FL WIN	19' - 8"
2ND FLOOR	12' - 10"
T.O.1ST FL WALL	11' - 10"
TO 1ST FL WIN	10' - 9 1/2"
1ST FLOOR	2' - 0"
TO STEEL BEAM	10 1/2"
GRADE	0"
B.O. GAR FTG	-3' - 6"
B.O. BSMT WALL	-8' - 11 1/2"

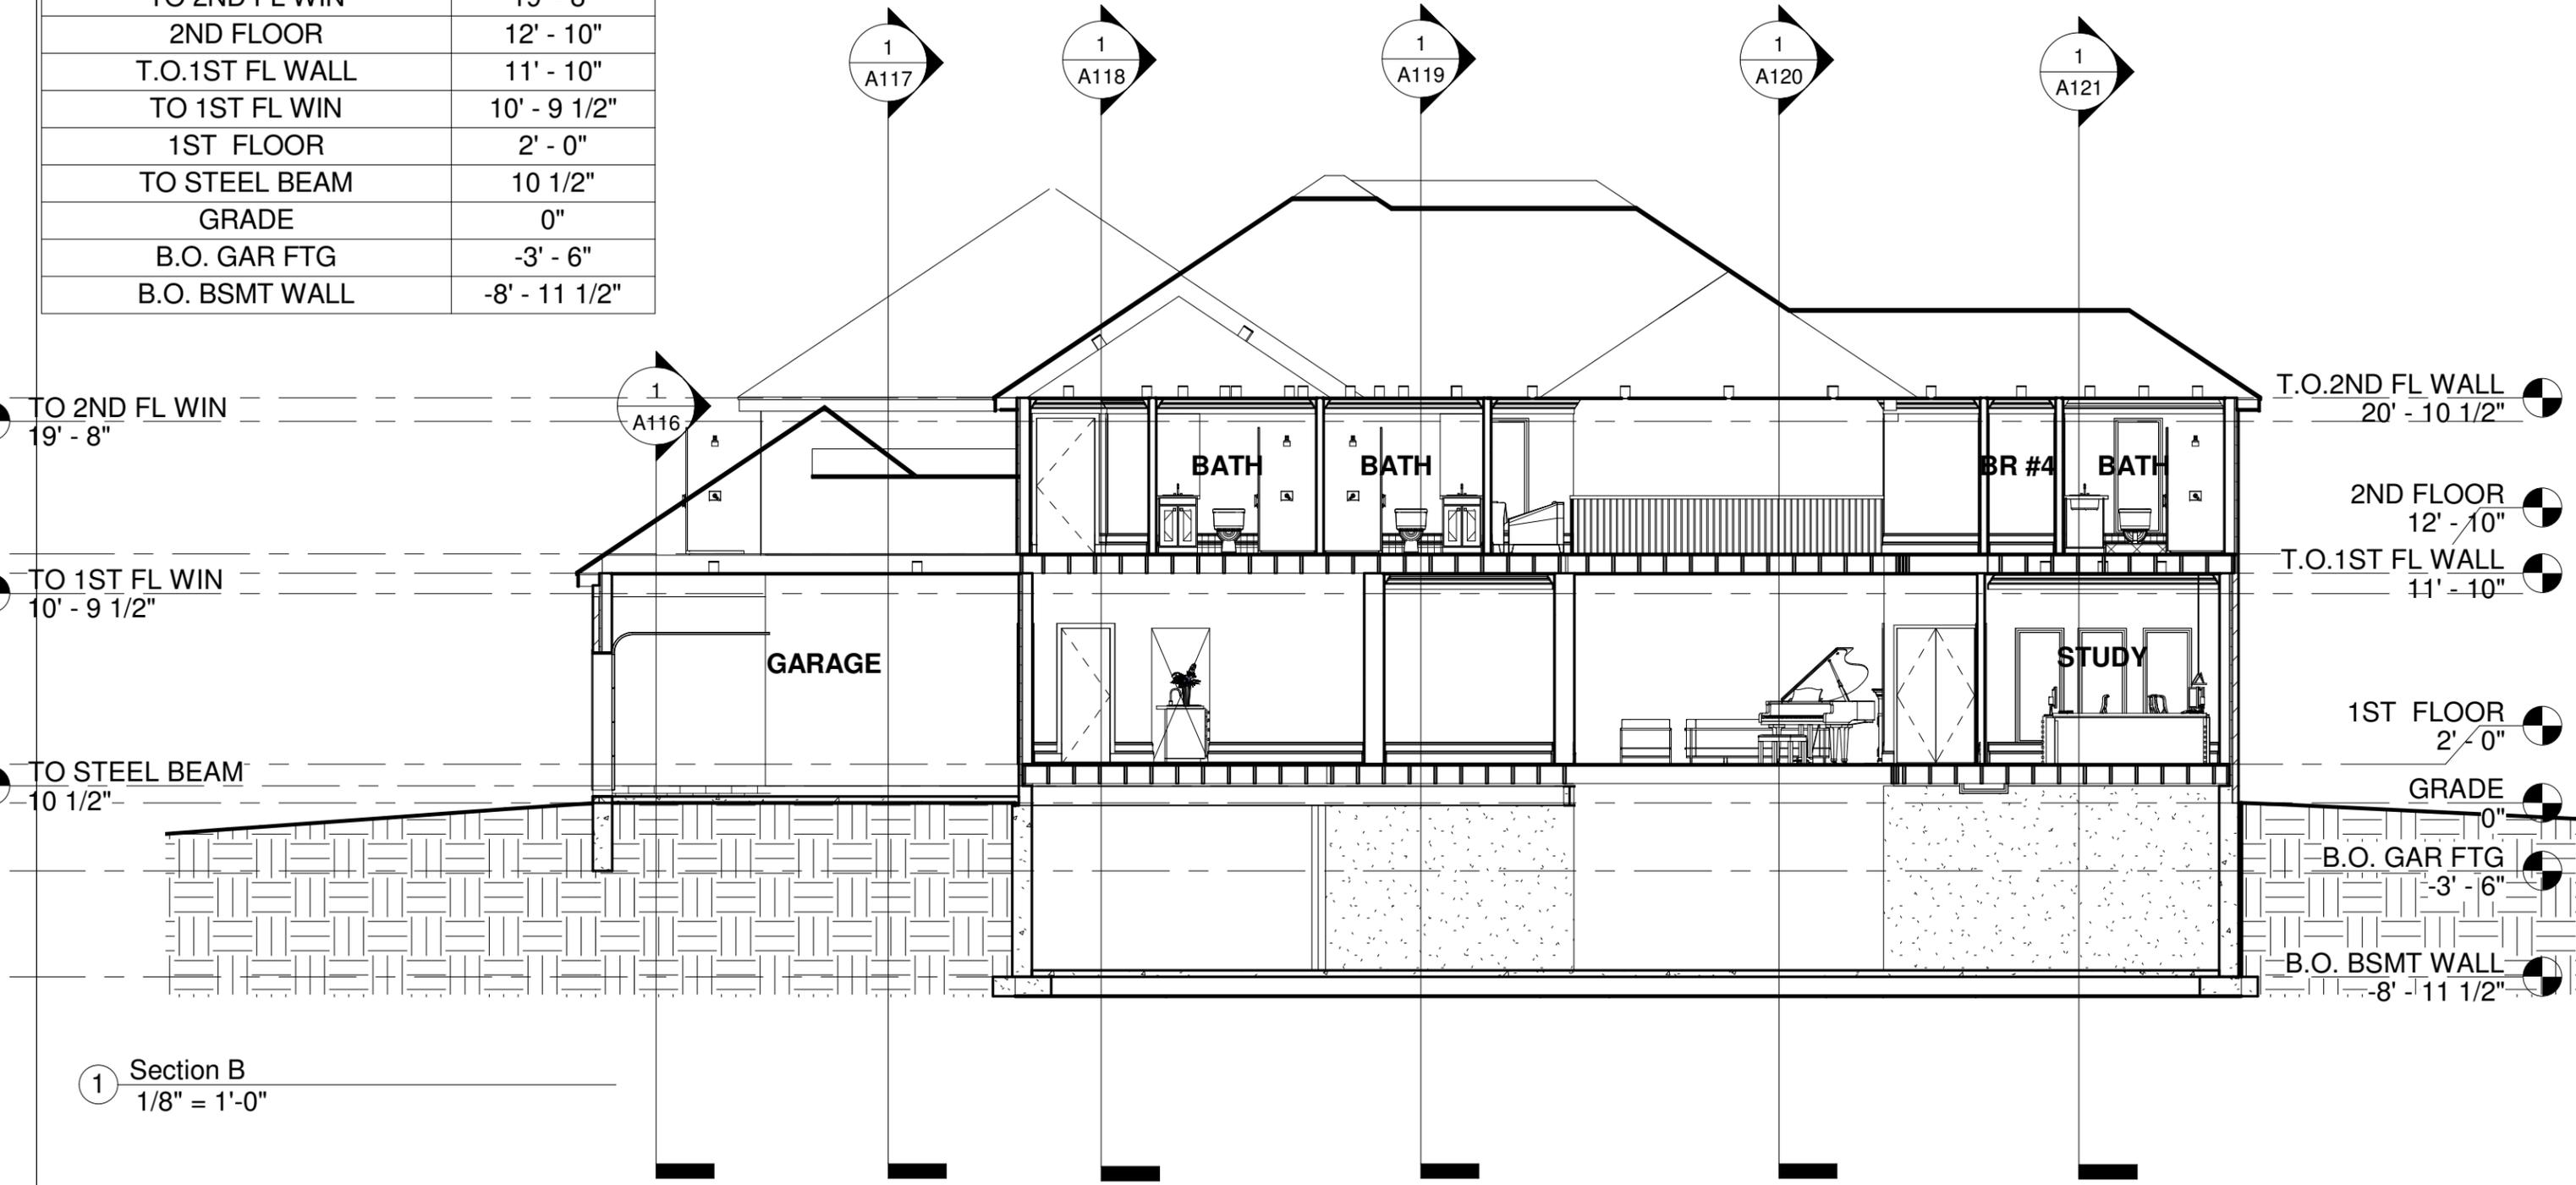

1 Section B
1/8" = 1'-0"

ROBERT BRYCE ARCHITECT NEW JERSEY LICENSE NUMBER 18519
WWW.ROBERTROLANDBRYCE.COM RRBRYCE@ROBERTROLANDBRYCE.COM 516-606-7500
PO BOX 3010 JERSEY CITY, NEW JERSEY

Owner _____


Project Name _____

No.	Description	Date

SECTION "B"

Project number	Project Number	A112
Date	Issue Date	
Drawn by	Author	
Checked by	Checker	
Scale 1/8" = 1'-0"		

Level Schedule	
Name	Elevation
T.O.2ND FL WALL	20' - 10 1/2"
TO 2ND FL WIN	19' - 8"
2ND FLOOR	12' - 10"
T.O.1ST FL WALL	11' - 10"
TO 1ST FL WIN	10' - 9 1/2"
1ST FLOOR	2' - 0"
TO STEEL BEAM	10 1/2"
GRADE	0"
B.O. GAR FTG	-3' - 6"
B.O. BSMT WALL	-8' - 11 1/2"

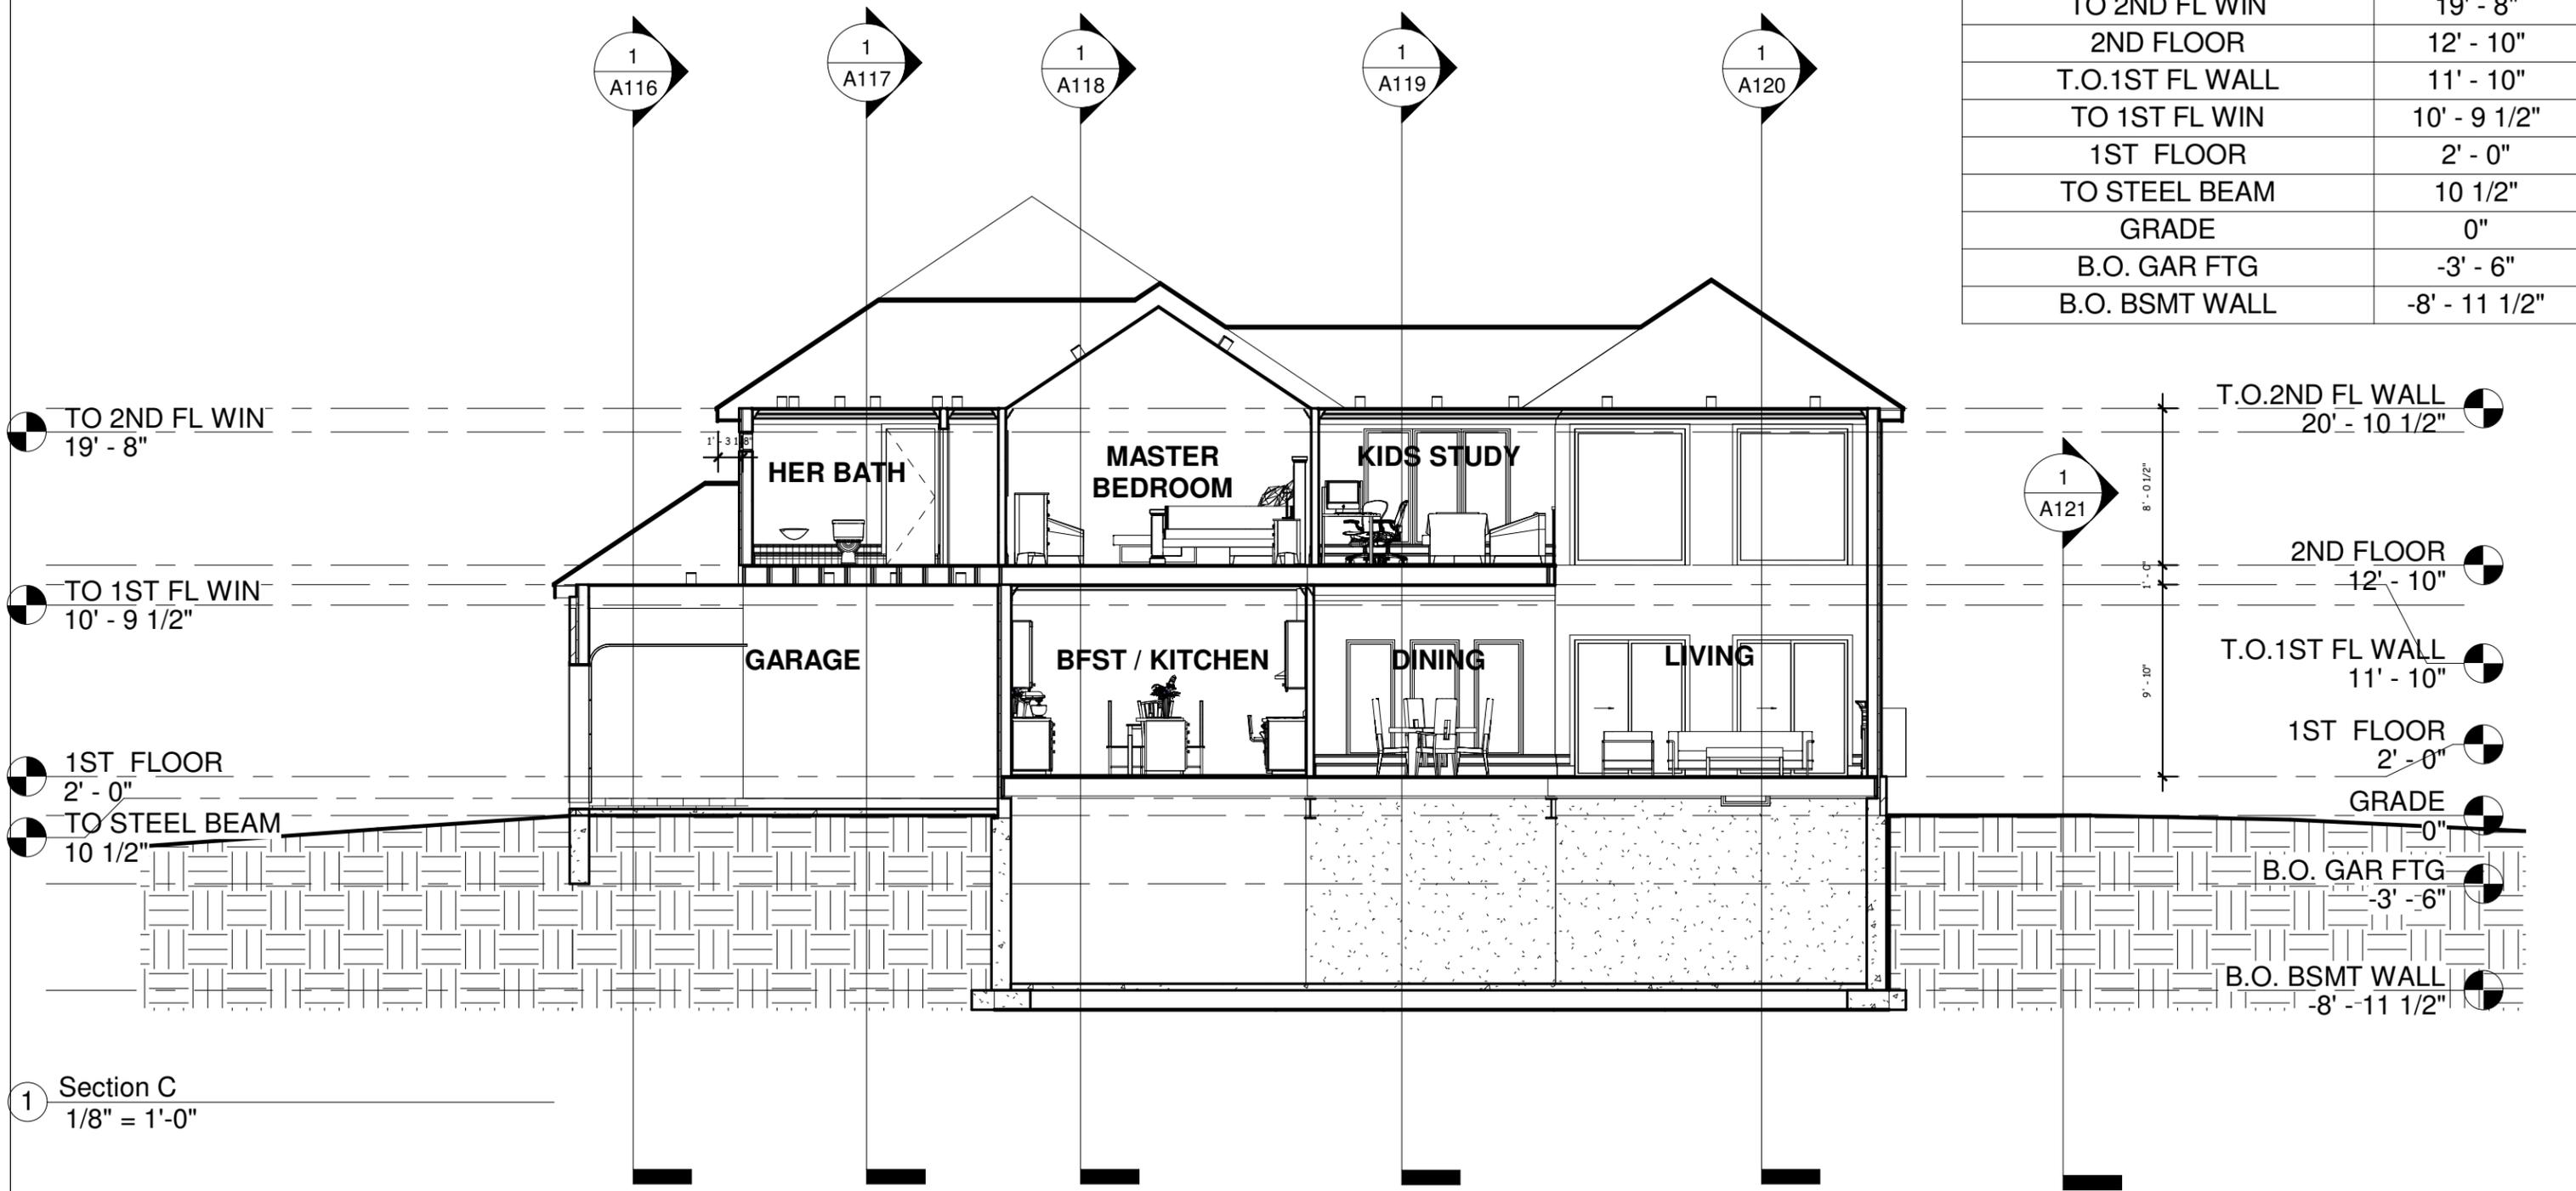

ROBERT BRYCE ARCHITECT NEW JERSEY LICENSE NUMBER 18519
WWW.ROBERTROLANDBRYCE.COM RRBRYCE@ROBERTROLANDBRYCE.COM 516-606-7500
PO BOX 3010 JERSEY CITY, NEW JERSEY

Owner _____


Project Name _____

No.	Description	Date

SECTION "C"

Project number	Project Number	A113
Date	Issue Date	
Drawn by	Author	
Checked by	Checker	
Scale 1/8" = 1'-0"		

Level Schedule	
Name	Elevation
T.O.2ND FL WALL	20' - 10 1/2"
TO 2ND FL WIN	19' - 8"
2ND FLOOR	12' - 10"
T.O.1ST FL WALL	11' - 10"
TO 1ST FL WIN	10' - 9 1/2"
1ST FLOOR	2' - 0"
TO STEEL BEAM	10 1/2"
GRADE	0"
B.O. GAR FTG	-3' - 6"
B.O. BSMT WALL	-8' - 11 1/2"

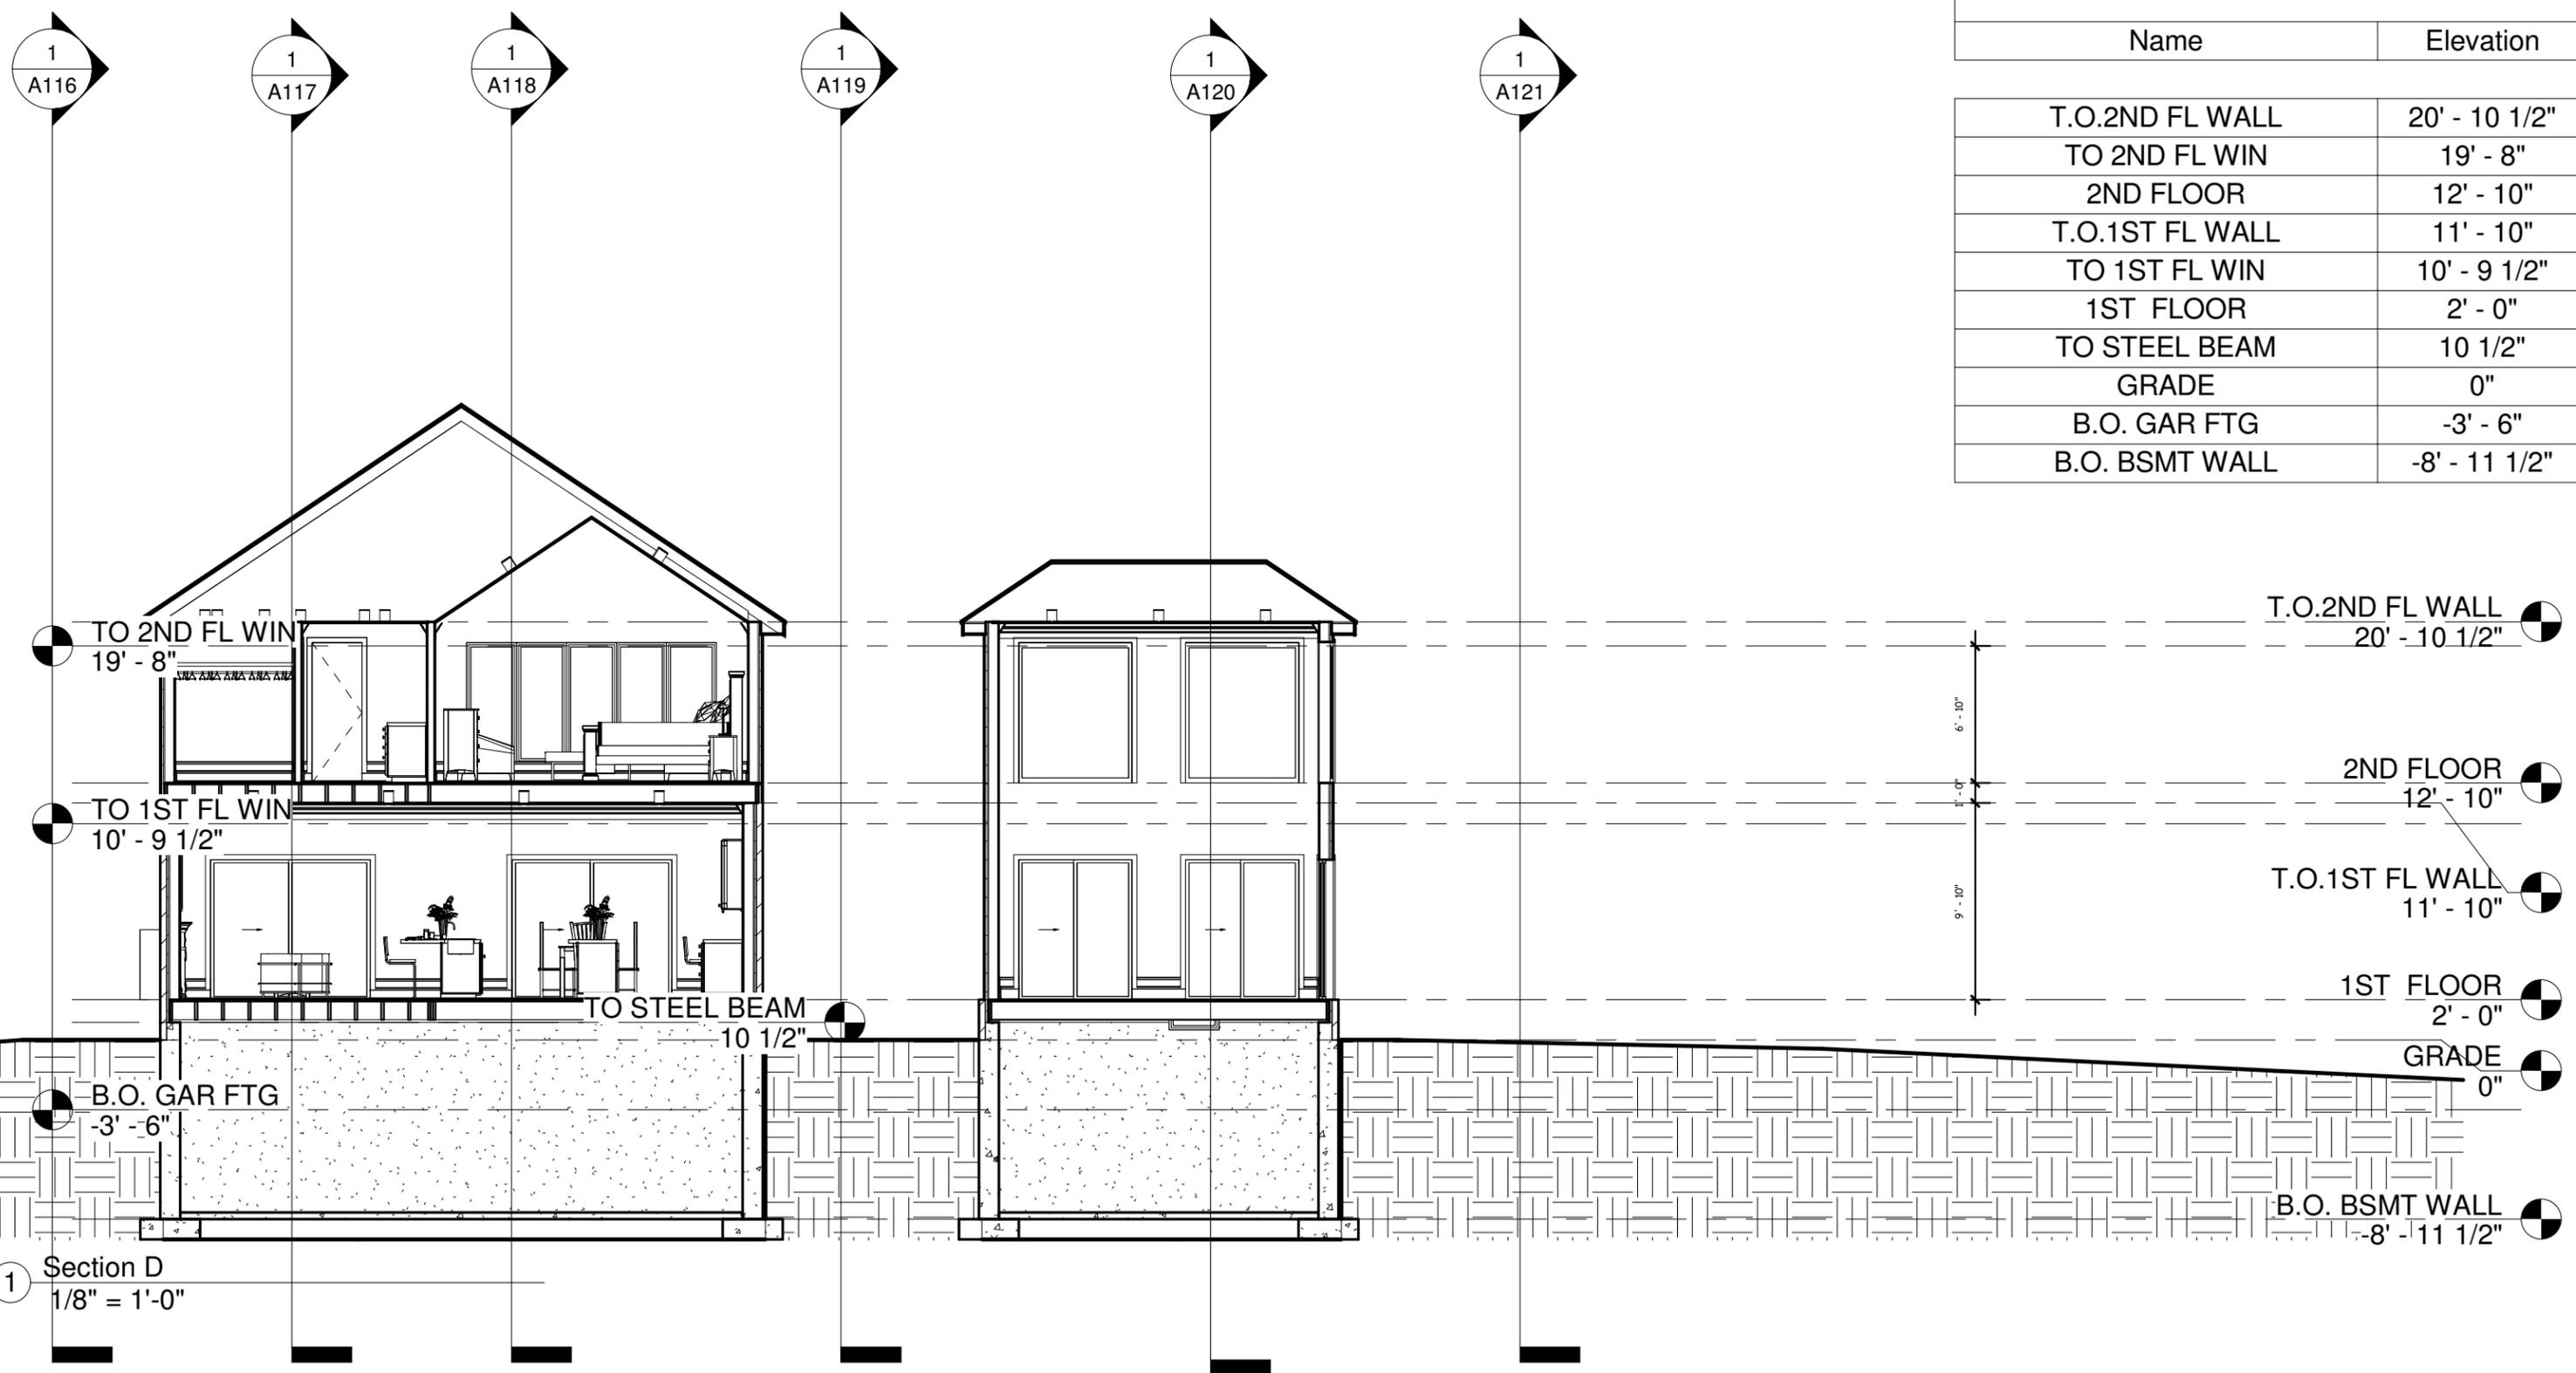

1 Section D
1/8" = 1'-0"

ROBERT BRYCE ARCHITECT NEW JERSEY LICENSE NUMBER 18519
WWW.ROBERTROLANDBRYCE.COM RRBRYCE@ROBERTROLANDBRYCE.COM 516-606-7500
PO BOX 3010 JERSEY CITY, NEW JERSEY

Owner _____


Project Name _____

No.	Description	Date

SECTION "D"

Project number	Project Number	A114
Date	Issue Date	
Drawn by	Author	
Checked by	Checker	
Scale 1/8" = 1'-0"		

Level Schedule	
Name	Elevation
T.O.2ND FL WALL	20' - 10 1/2"
TO 2ND FL WIN	19' - 8"
2ND FLOOR	12' - 10"
T.O.1ST FL WALL	11' - 10"
TO 1ST FL WIN	10' - 9 1/2"
1ST FLOOR	2' - 0"
TO STEEL BEAM	10 1/2"
GRADE	0"
B.O. GAR FTG	-3' - 6"
B.O. BSMT WALL	-8' - 11 1/2"

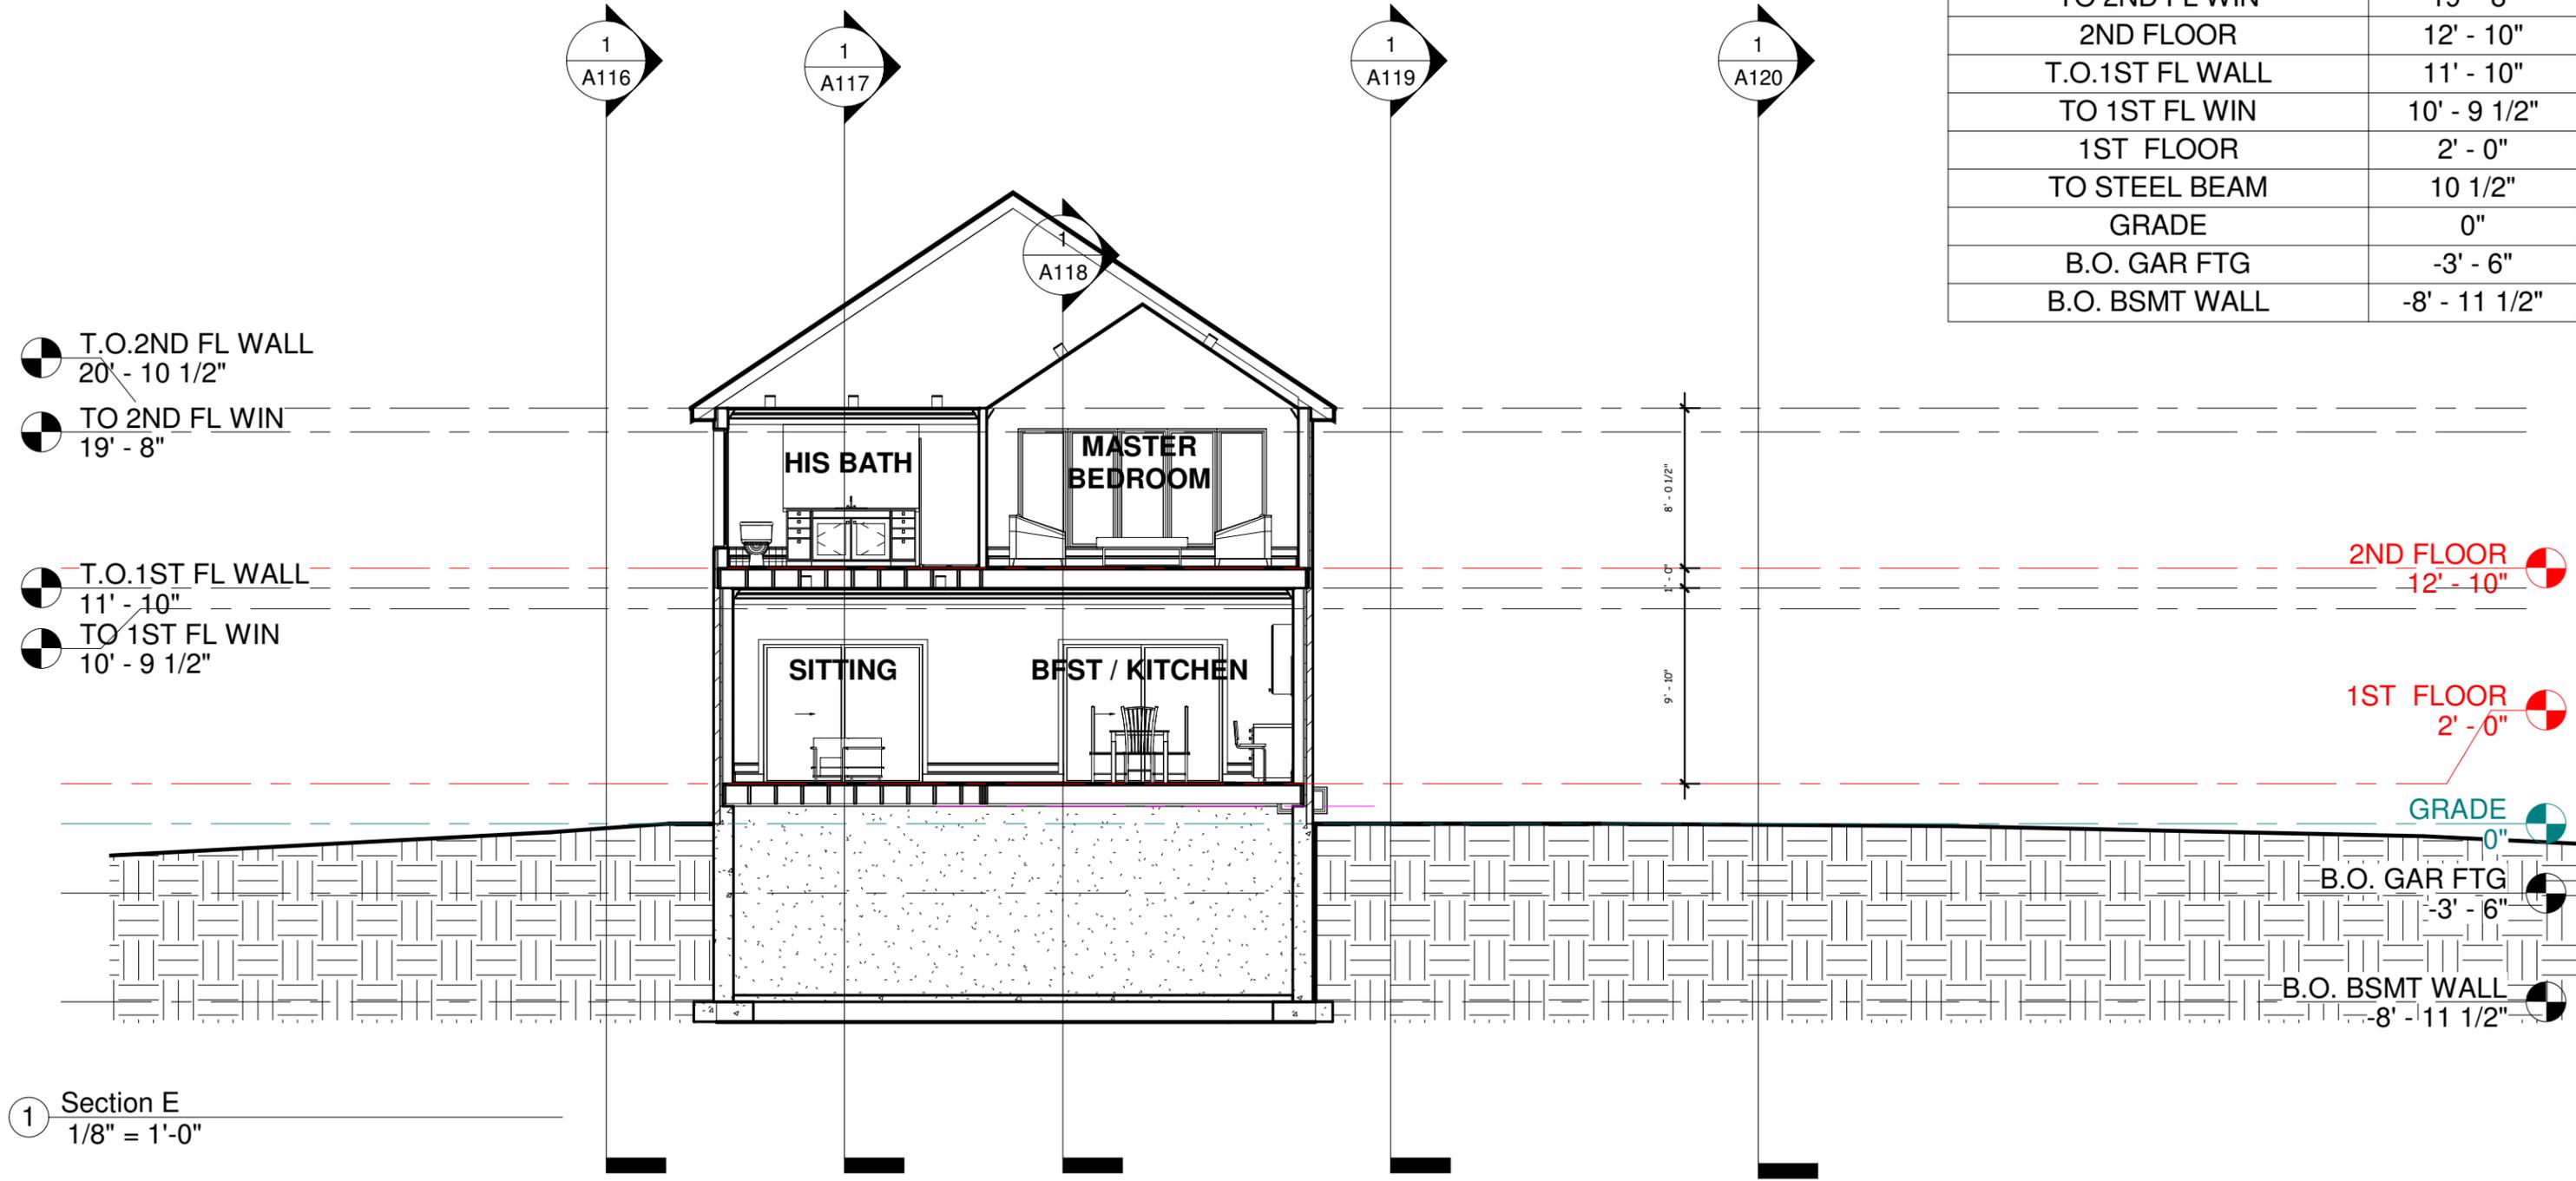

1 Section E
1/8" = 1'-0"



ROBERT BRYCE ARCHITECT NEW JERSEY LICENSE NUMBER 18519
 WWW.ROBERTROLANDBRYCE.COM RRBRYCE@ROBERTROLANDBRYCE.COM 516-606-7500
 PO BOX 3010 JERSEY CITY, NEW JERSEY

Owner _____


Project Name _____

No.	Description	Date

SECTION "E"

Project number	Project Number	A115
Date	Issue Date	
Drawn by	Author	
Checked by	Checker	
Scale 1/8" = 1'-0"		

Level Schedule	
Name	Elevation
T.O.2ND FL WALL	20' - 10 1/2"
TO 2ND FL WIN	19' - 8"
2ND FLOOR	12' - 10"
T.O.1ST FL WALL	11' - 10"
TO 1ST FL WIN	10' - 9 1/2"
1ST FLOOR	2' - 0"
TO STEEL BEAM	10 1/2"
GRADE	0"
B.O. GAR FTG	-3' - 6"
B.O. BSMT WALL	-8' - 11 1/2"

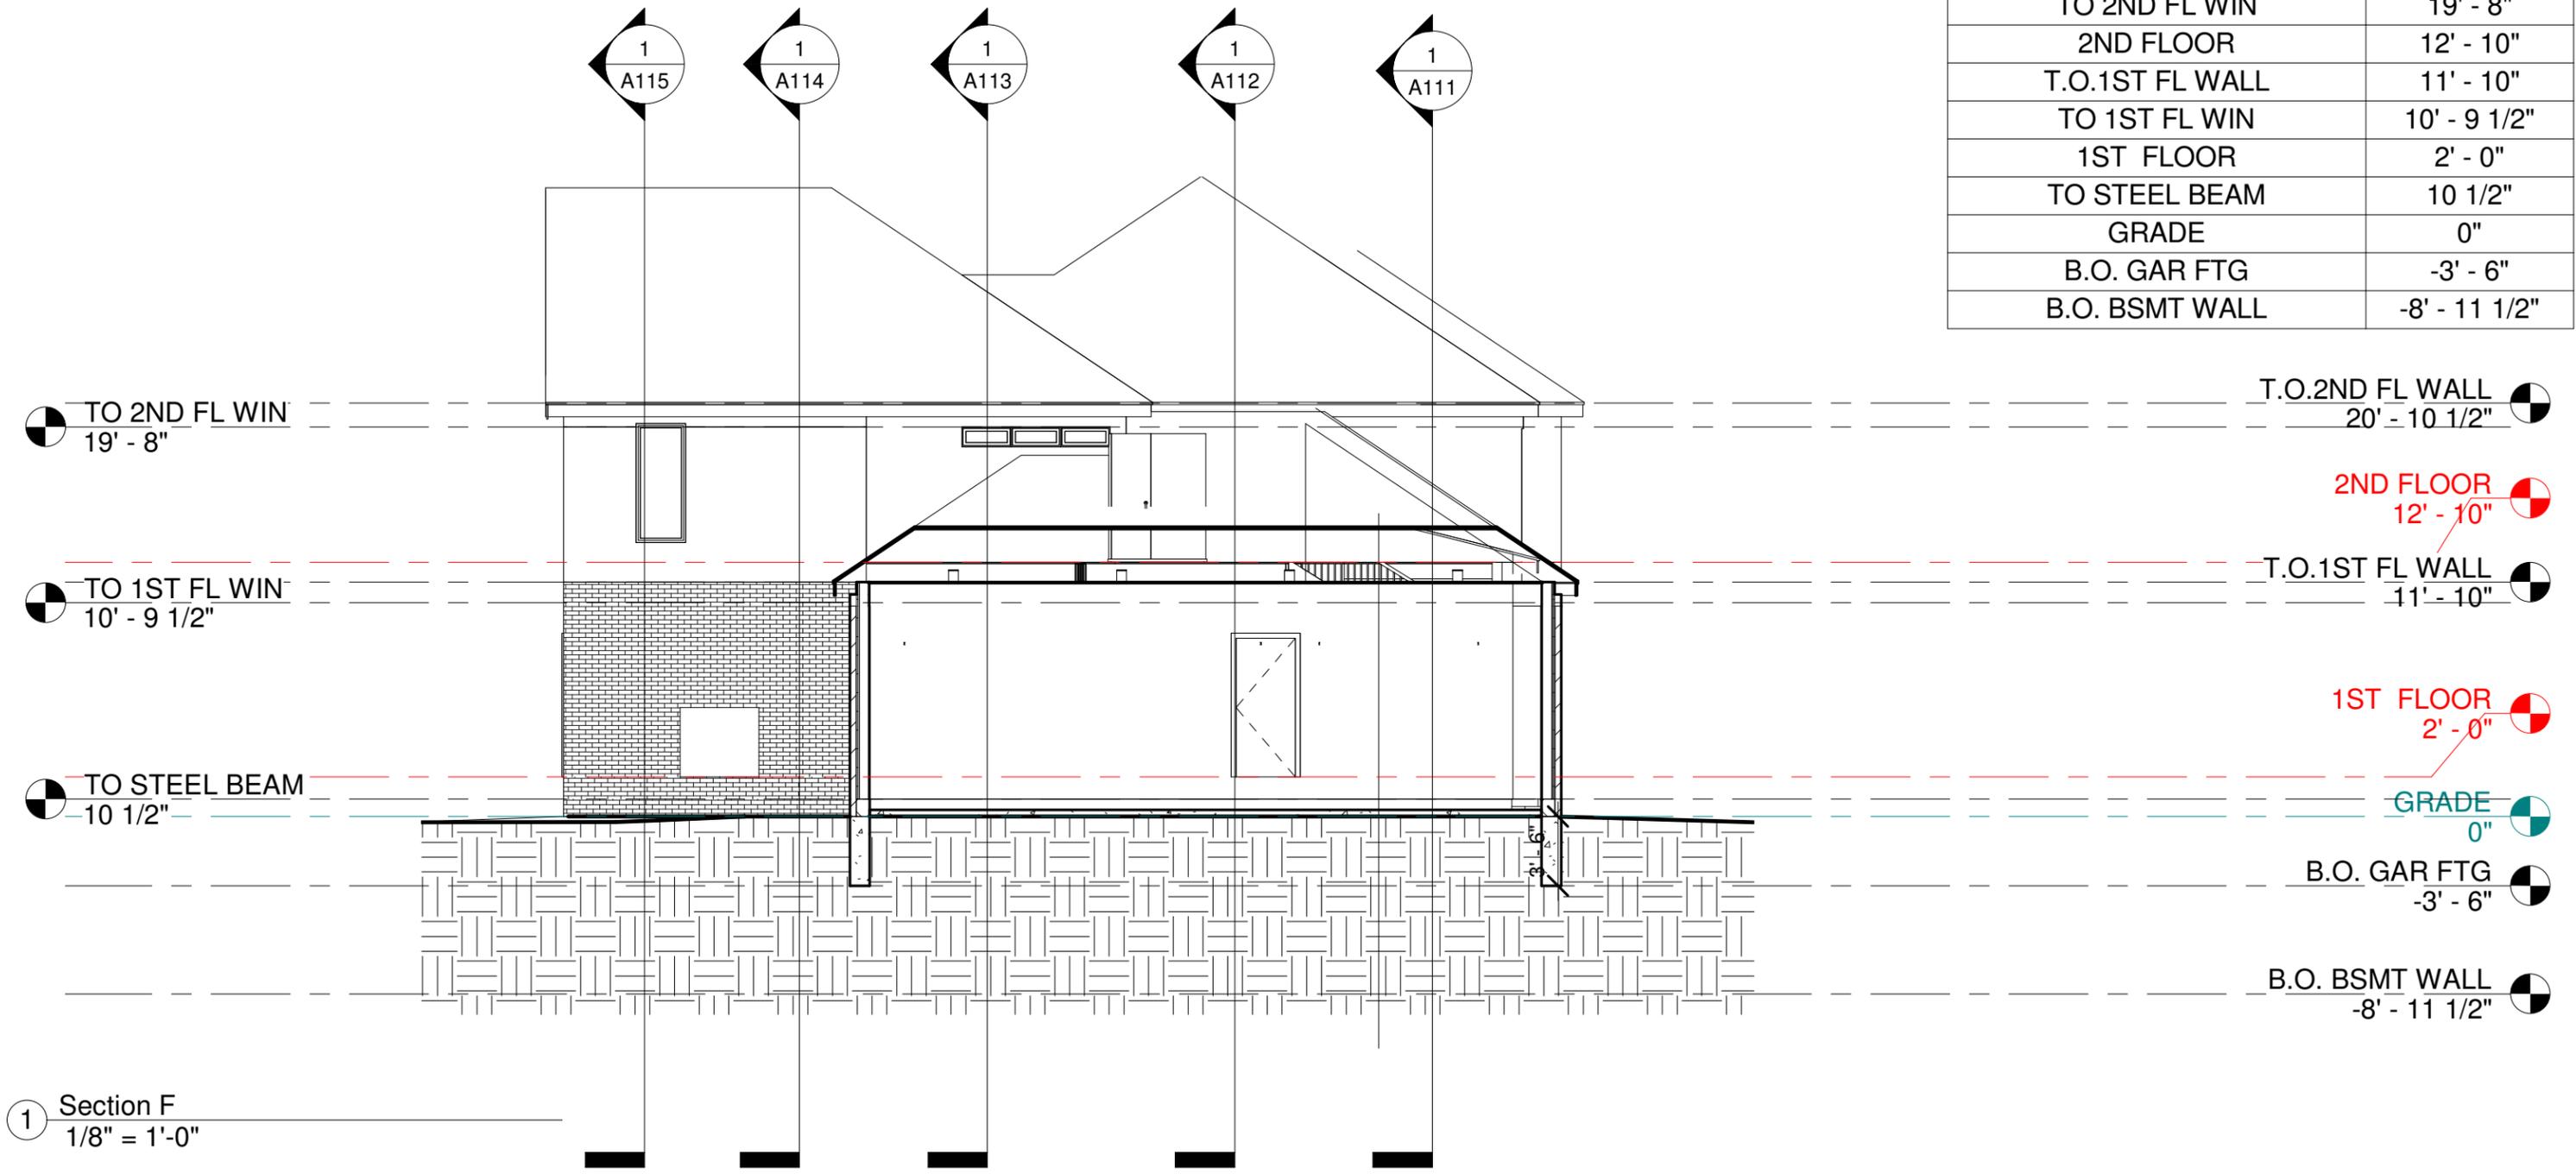

1 Section F
1/8" = 1'-0"



ROBERT BRYCE ARCHITECT NEW JERSEY LICENSE NUMBER 18519
 WWW.ROBERTROLANDBRYCE.COM RRBRYCE@ROBERTROLANDBRYCE.COM 516-606-7500
 PO BOX 3010 JERSEY CITY, NEW JERSEY

Owner _____


Project Name _____

No.	Description	Date

SECTION "F"

Project number	Project Number	A116
Date	Issue Date	
Drawn by	Author	
Checked by	Checker	
Scale 1/8" = 1'-0"		

Level Schedule	
Name	Elevation
T.O.2ND FL WALL	20' - 10 1/2"
TO 2ND FL WIN	19' - 8"
2ND FLOOR	12' - 10"
T.O.1ST FL WALL	11' - 10"
TO 1ST FL WIN	10' - 9 1/2"
1ST FLOOR	2' - 0"
TO STEEL BEAM	10 1/2"
GRADE	0"
B.O. GAR FTG	-3' - 6"
B.O. BSMT WALL	-8' - 11 1/2"

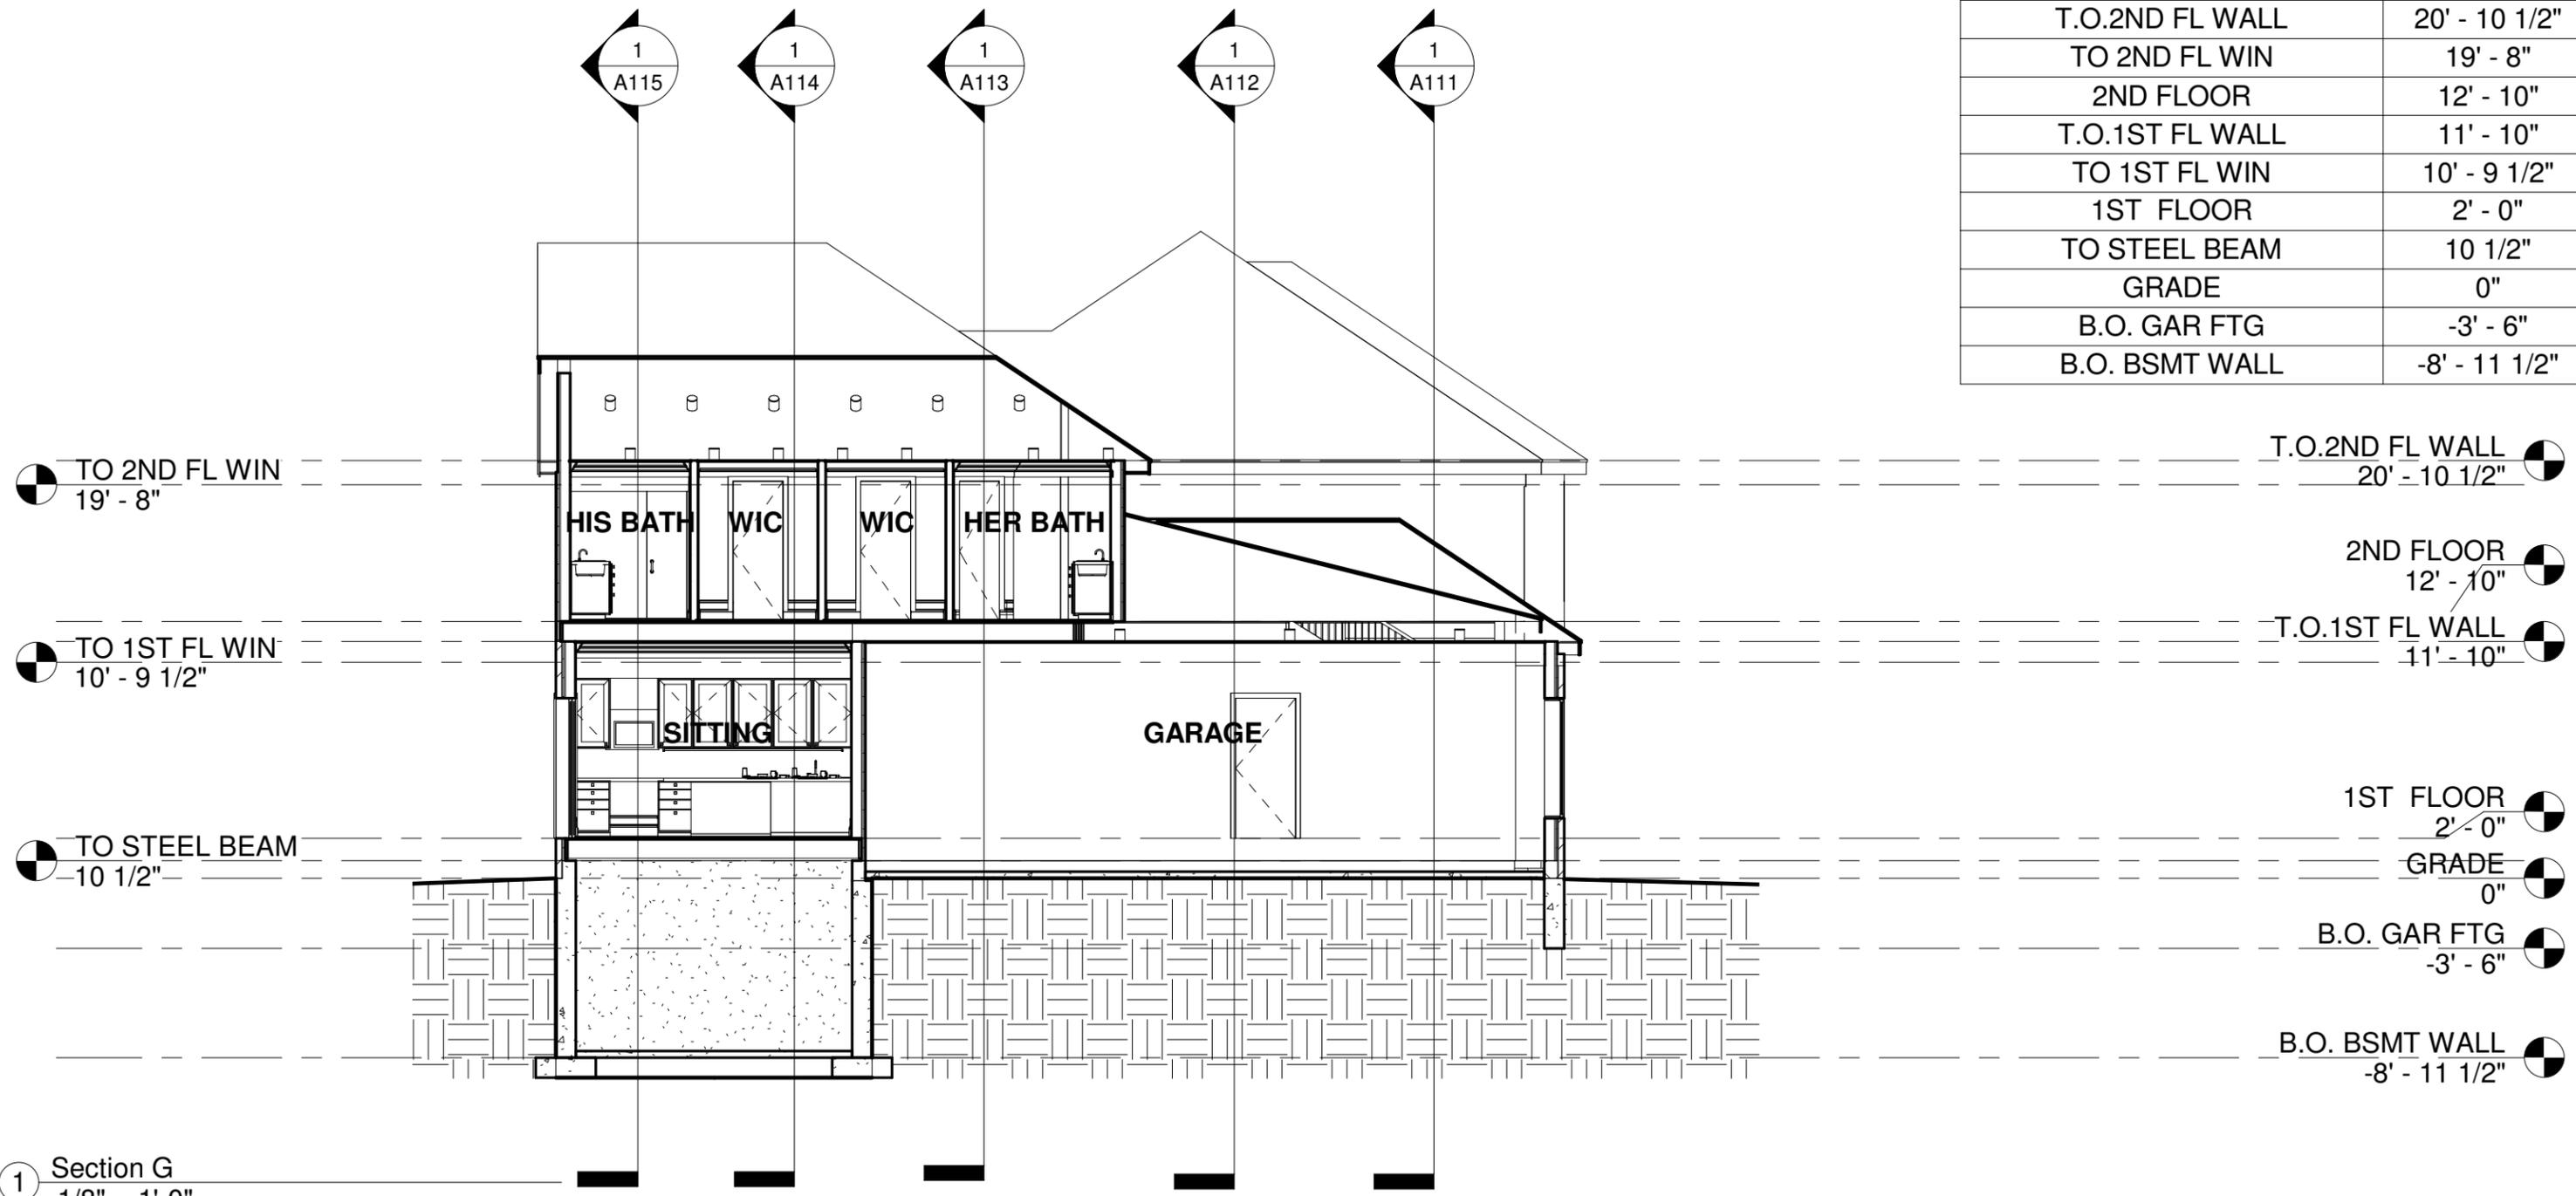

ROBERT BRYCE ARCHITECT NEW JERSEY LICENSE NUMBER 18519
 WWW.ROBERTROLANDBRYCE.COM RRBRYCE@ROBERTROLANDBRYCE.COM 516-606-7500
 PO BOX 3010 JERSEY CITY, NEW JERSEY

Owner _____

Project Name _____

No.	Description	Date


SECTION G

Project number	Project Number	A117
Date	Issue Date	
Drawn by	Author	
Checked by	Checker	
Scale 1/8" = 1'-0"		

C:\Users\robert\OneDrive\Documents\JOB FILES\6 9 2020\Project1.rvt

6/15/2020 7:51:35 AM

Level Schedule	
Name	Elevation
T.O.2ND FL WALL	20' - 10 1/2"
TO 2ND FL WIN	19' - 8"
2ND FLOOR	12' - 10"
T.O.1ST FL WALL	11' - 10"
TO 1ST FL WIN	10' - 9 1/2"
1ST FLOOR	2' - 0"
TO STEEL BEAM	10 1/2"
GRADE	0"
B.O. GAR FTG	-3' - 6"
B.O. BSMT WALL	-8' - 11 1/2"

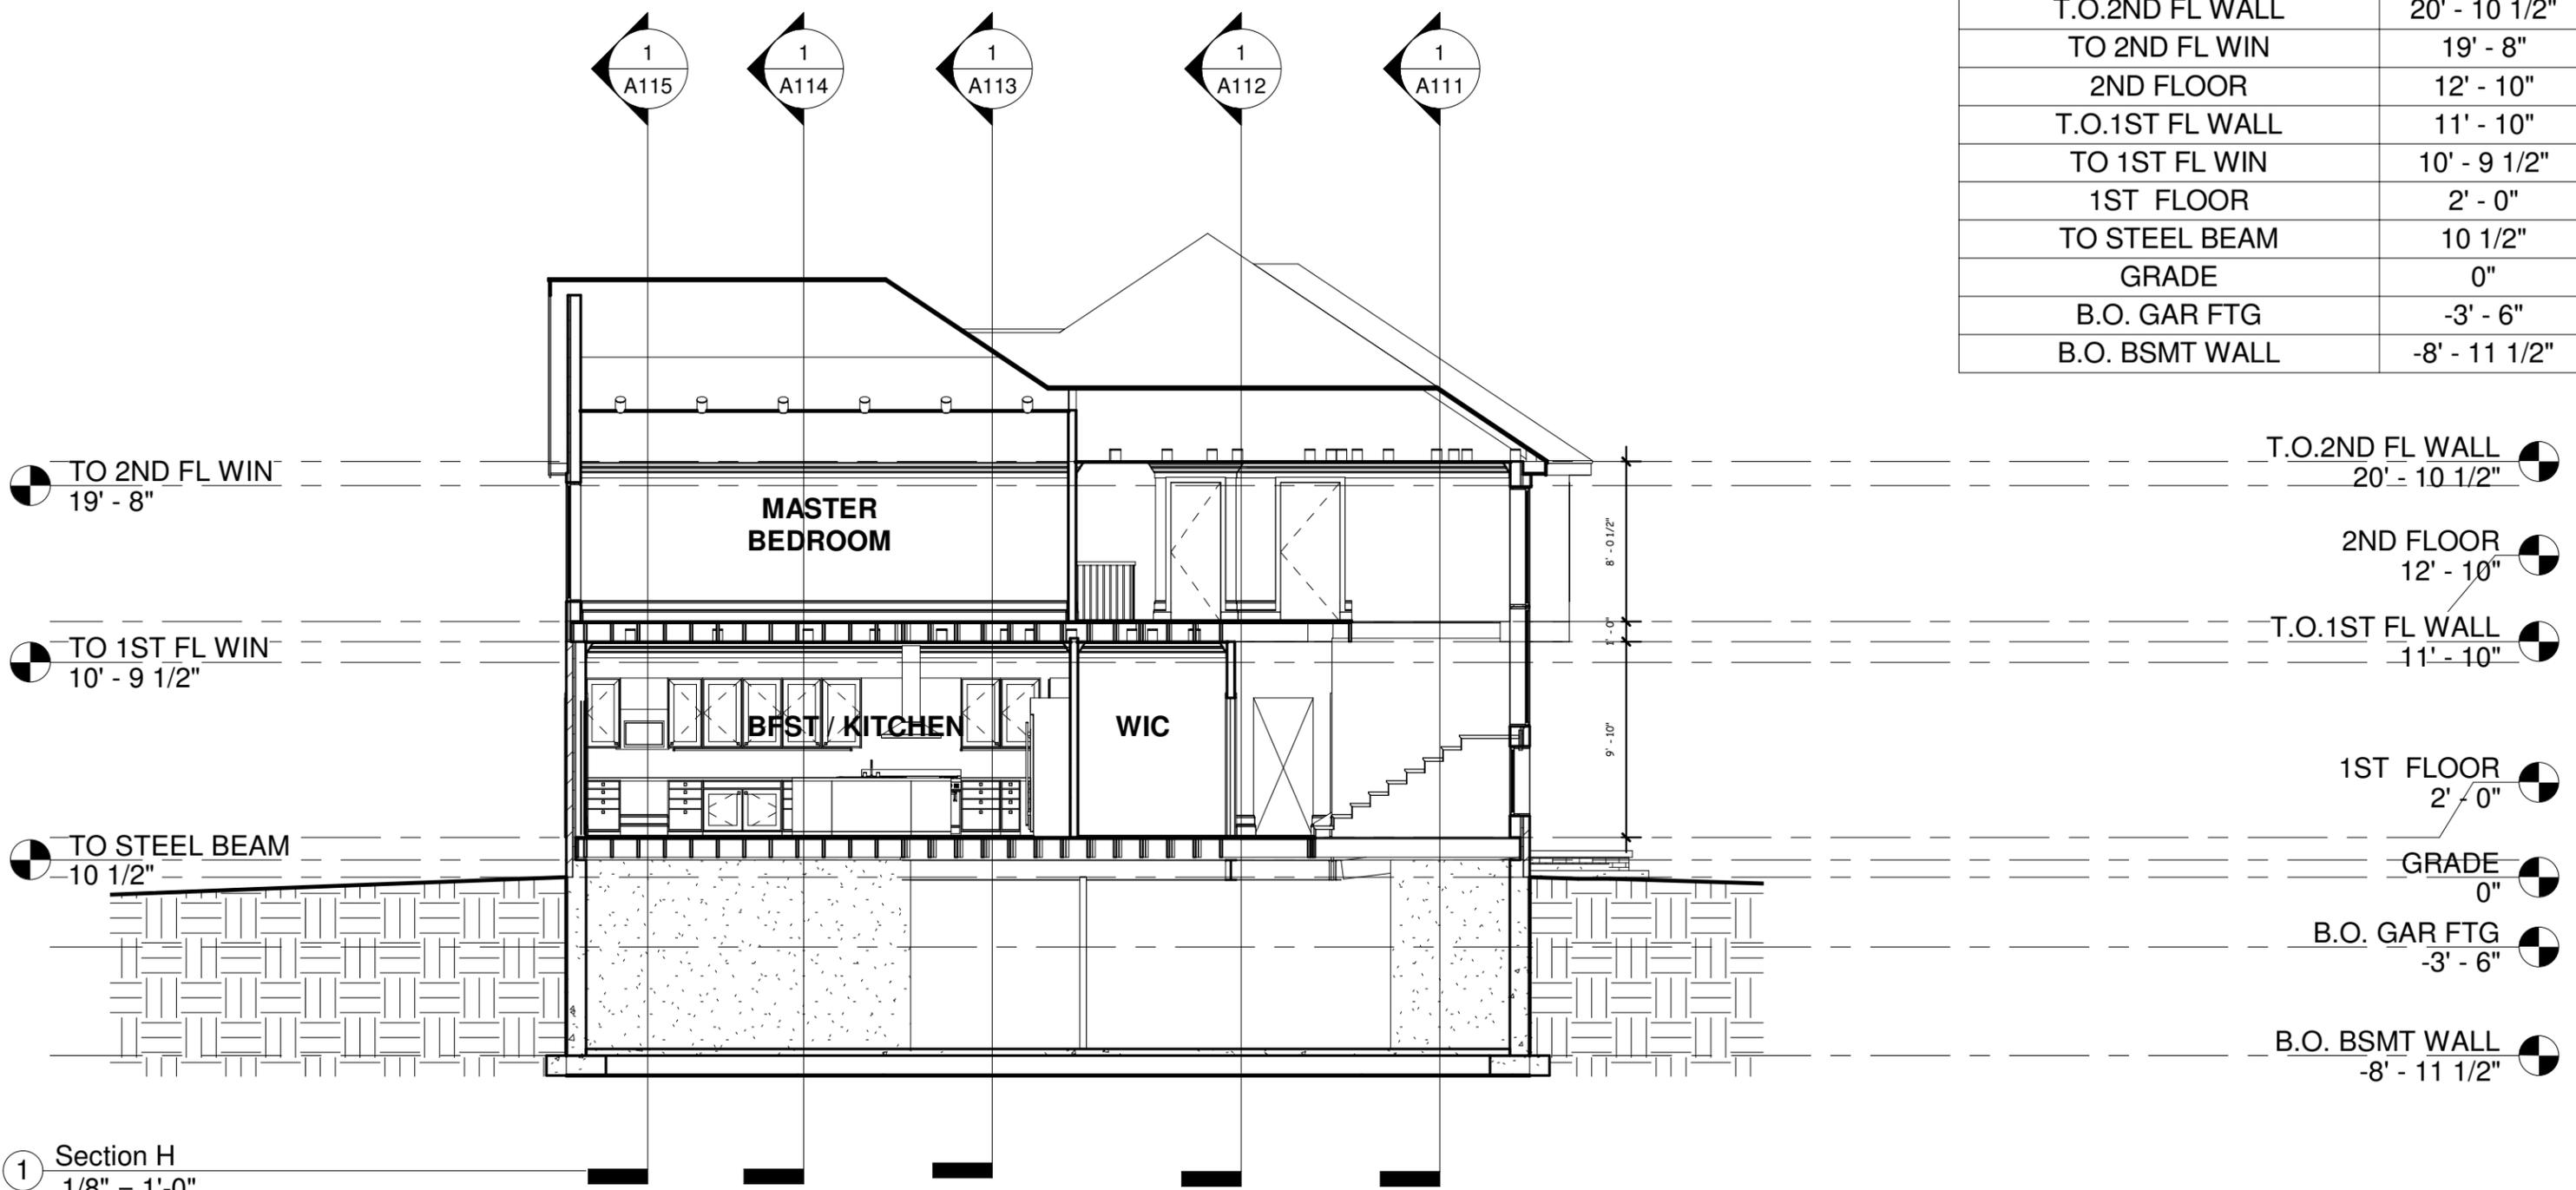

ROBERT BRYCE ARCHITECT NEW JERSEY LICENSE NUMBER 18519
 WWW.ROBERTROLANDBRYCE.COM RRBRYCE@ROBERTROLANDBRYCE.COM 516-606-7500
 PO BOX 3010 JERSEY CITY, NEW JERSEY

Owner _____

Project Name _____

No.	Description	Date


SECTION H

Project number	Project Number	A118
Date	Issue Date	
Drawn by	Author	
Checked by	Checker	
Scale 1/8" = 1'-0"		

C:\Users\robert\OneDrive\Documents\JOB FILES\6 9 2020\Project1.rvt

6/15/2020 7:51:36 AM

Level Schedule	
Name	Elevation
T.O.2ND FL WALL	20' - 10 1/2"
TO 2ND FL WIN	19' - 8"
2ND FLOOR	12' - 10"
T.O.1ST FL WALL	11' - 10"
TO 1ST FL WIN	10' - 9 1/2"
1ST FLOOR	2' - 0"
TO STEEL BEAM	10 1/2"
GRADE	0"
B.O. GAR FTG	-3' - 6"
B.O. BSMT WALL	-8' - 11 1/2"

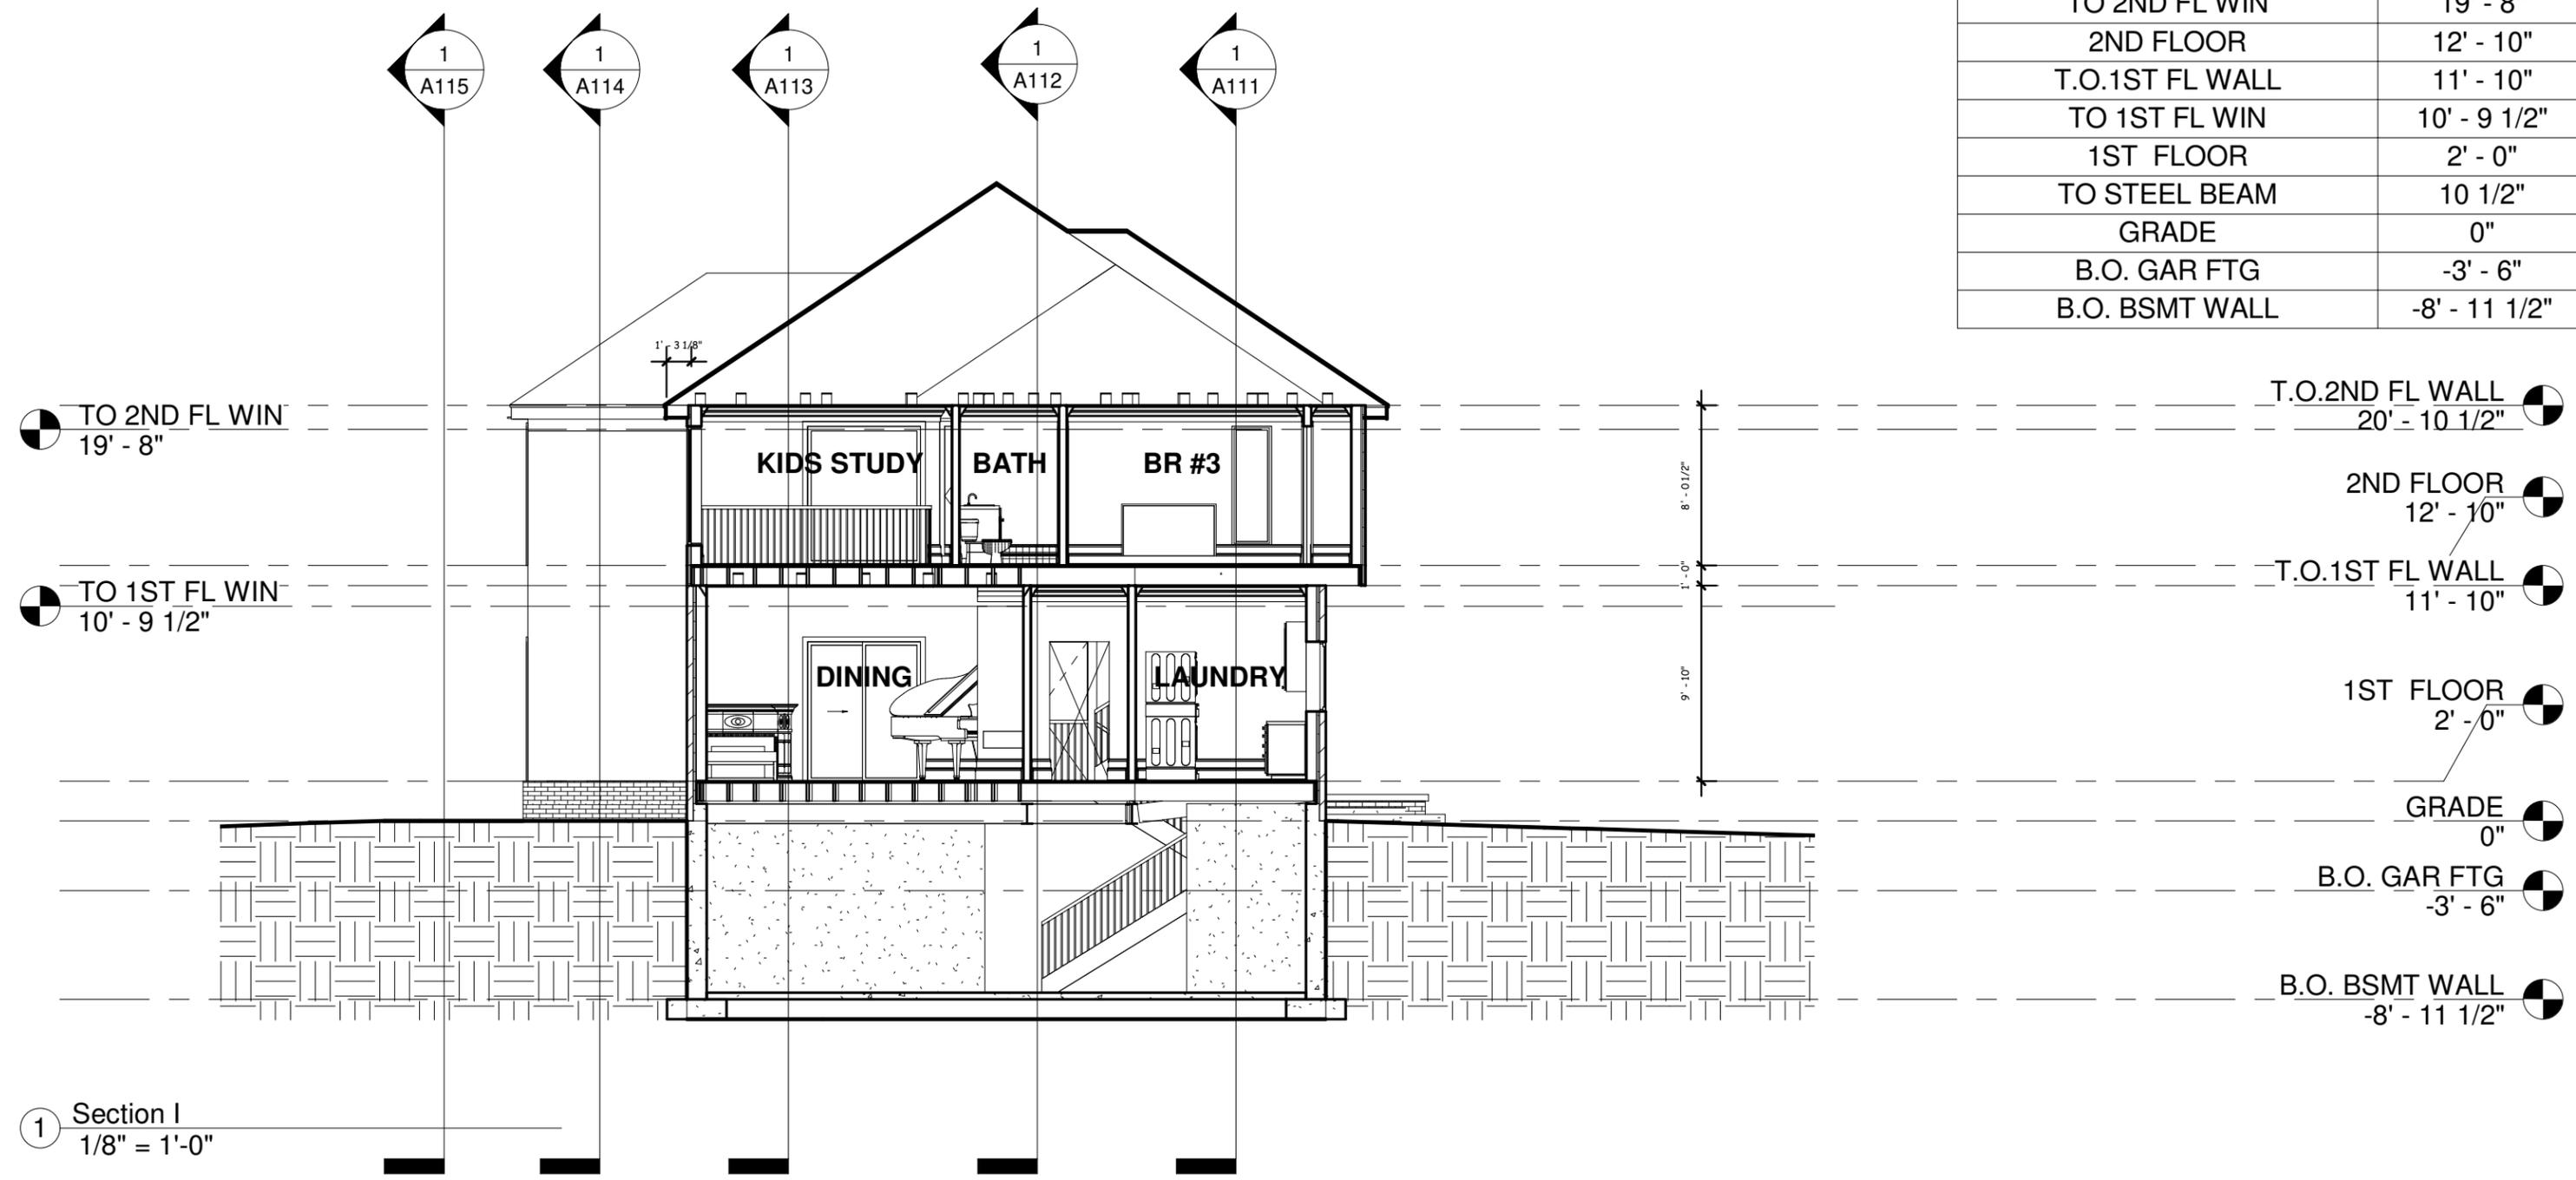

1 Section I
1/8" = 1'-0"

ROBERT BRYCE ARCHITECT NEW JERSEY LICENSE NUMBER 18519
WWW.ROBERTROLANDBRYCE.COM RRBRYCE@ROBERTROLANDBRYCE.COM 516-606-7500
PO BOX 3010 JERSEY CITY, NEW JERSEY

Owner _____

Project Name _____

No.	Description	Date


SECTION I

Project number	Project Number	A119
Date	Issue Date	
Drawn by	Author	
Checked by	Checker	
Scale 1/8" = 1'-0"		

C:\Users\robert\OneDrive\Documents\JOB FILES\6 9 2020\Project1.rvt

6/15/2020 7:51:38 AM

Level Schedule	
Name	Elevation
T.O.2ND FL WALL	20' - 10 1/2"
TO 2ND FL WIN	19' - 8"
2ND FLOOR	12' - 10"
T.O.1ST FL WALL	11' - 10"
TO 1ST FL WIN	10' - 9 1/2"
1ST FLOOR	2' - 0"
TO STEEL BEAM	10 1/2"
GRADE	0"
B.O. GAR FTG	-3' - 6"
B.O. BSMT WALL	-8' - 11 1/2"

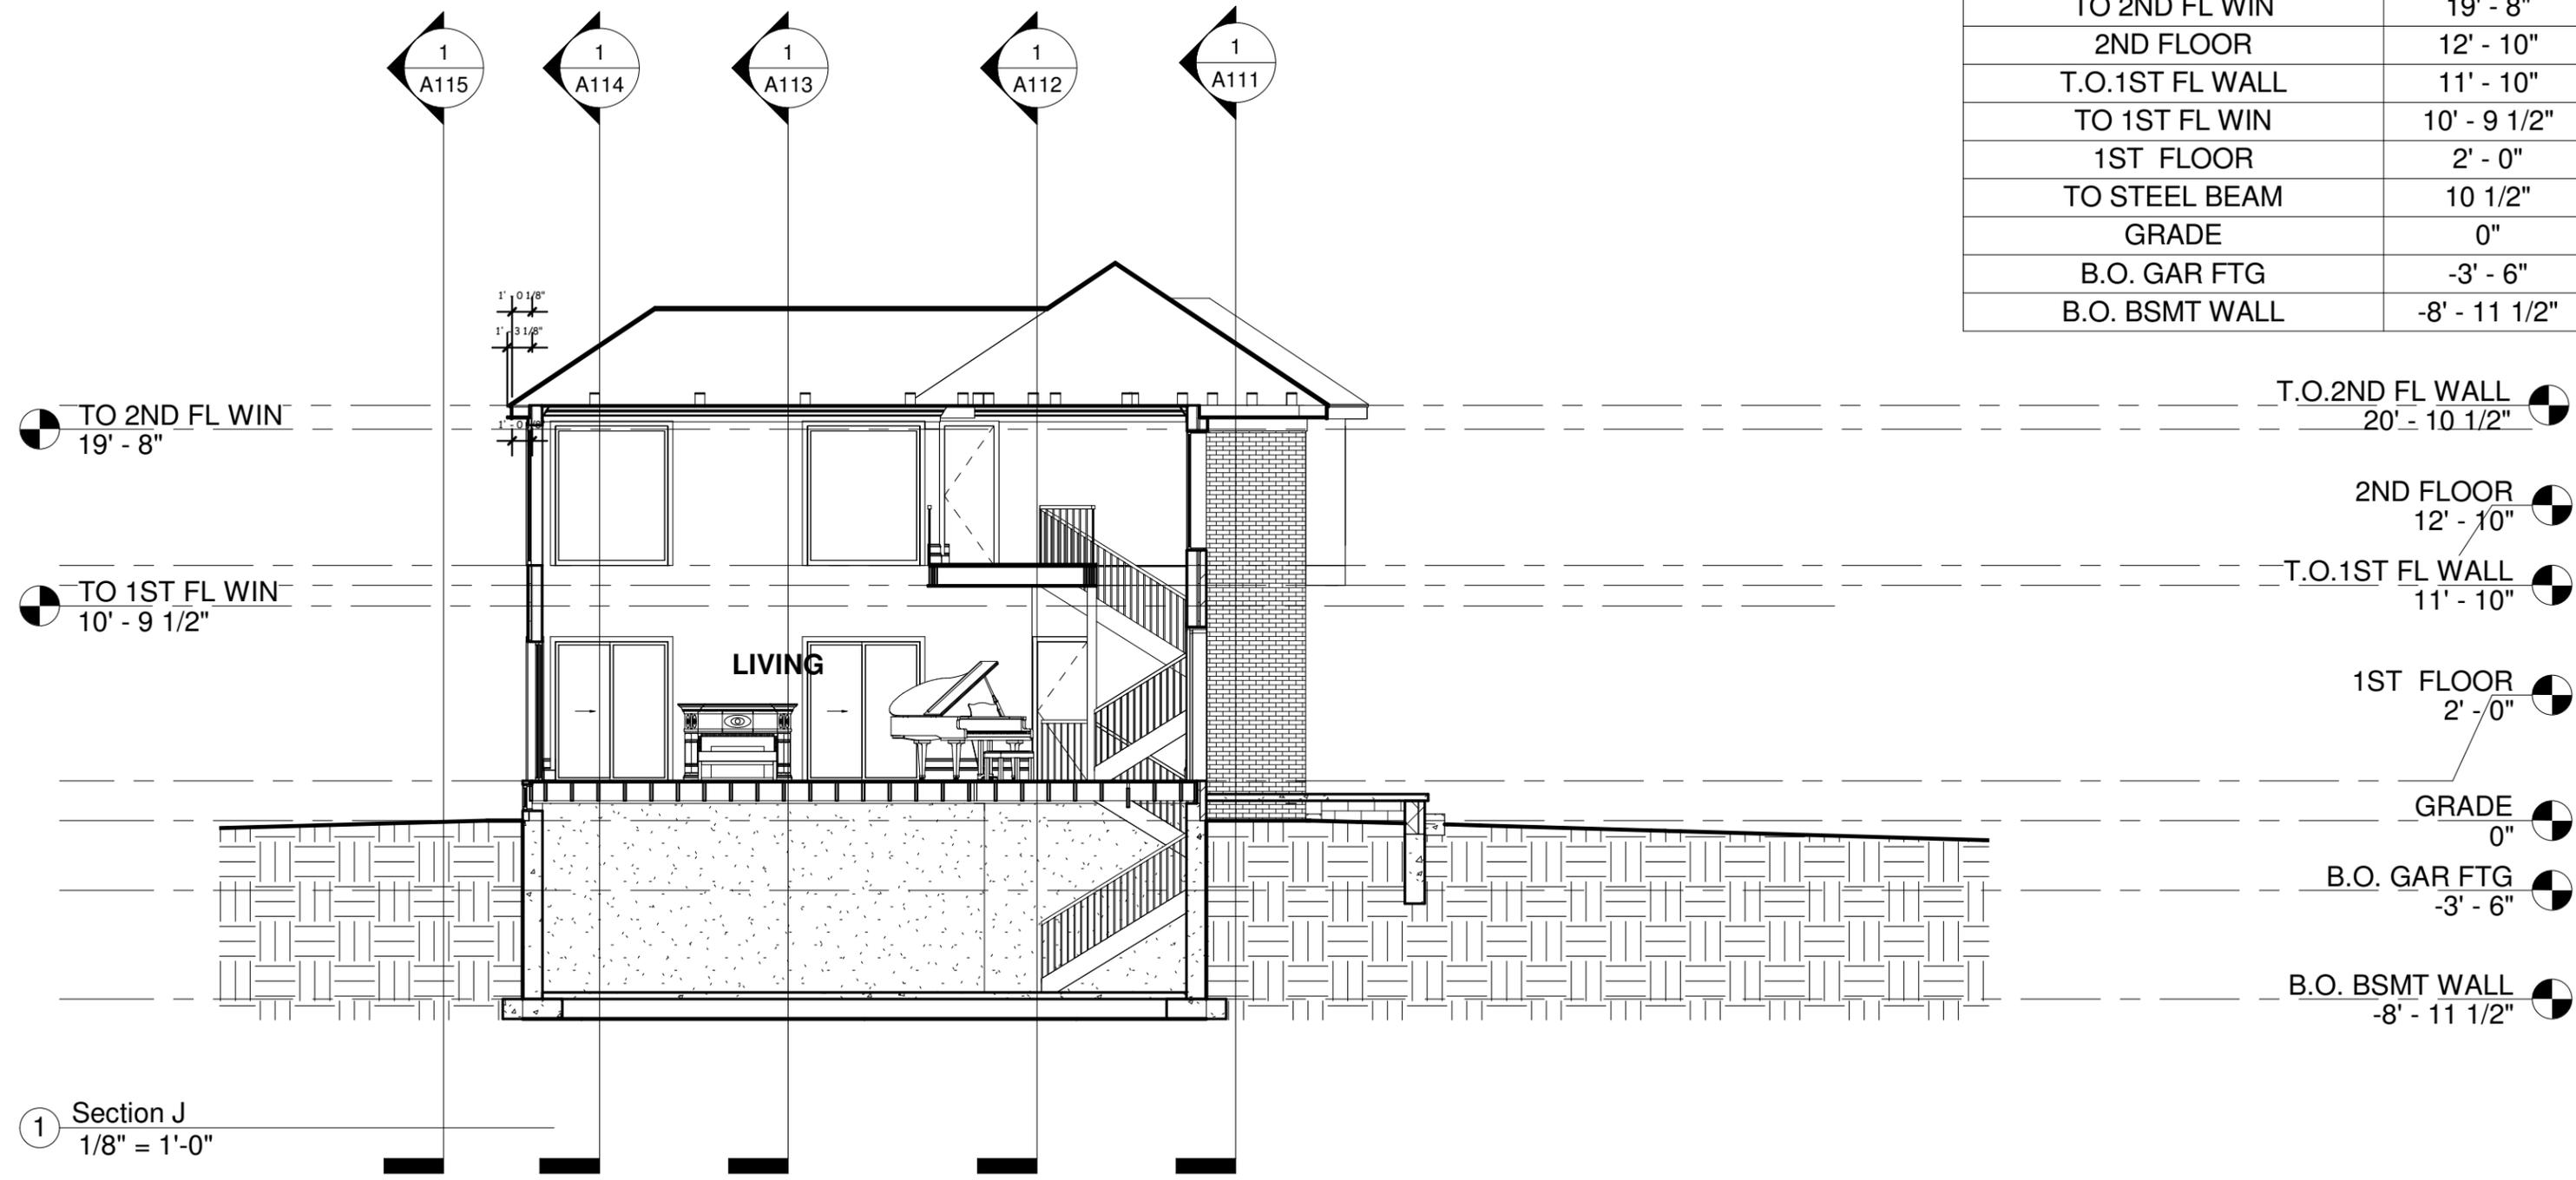

1 Section J
1/8" = 1'-0"



ROBERT BRYCE ARCHITECT NEW JERSEY LICENSE NUMBER 18519
WWW.ROBERTROLANDBRYCE.COM RRBRYCE@ROBERTROLANDBRYCE.COM 516-606-7500
PO BOX 3010 JERSEY CITY, NEW JERSEY


Owner _____

Project Name _____

No.	Description	Date

SECTION J		
Project number	Project Number	<h1>A120</h1>
Date	Issue Date	
Drawn by	Author	
Checked by	Checker	
Scale 1/8" = 1'-0"		

Level Schedule	
Name	Elevation
T.O.2ND FL WALL	20' - 10 1/2"
TO 2ND FL WIN	19' - 8"
2ND FLOOR	12' - 10"
T.O.1ST FL WALL	11' - 10"
TO 1ST FL WIN	10' - 9 1/2"
1ST FLOOR	2' - 0"
TO STEEL BEAM	10 1/2"
GRADE	0"
B.O. GAR FTG	-3' - 6"
B.O. BSMT WALL	-8' - 11 1/2"

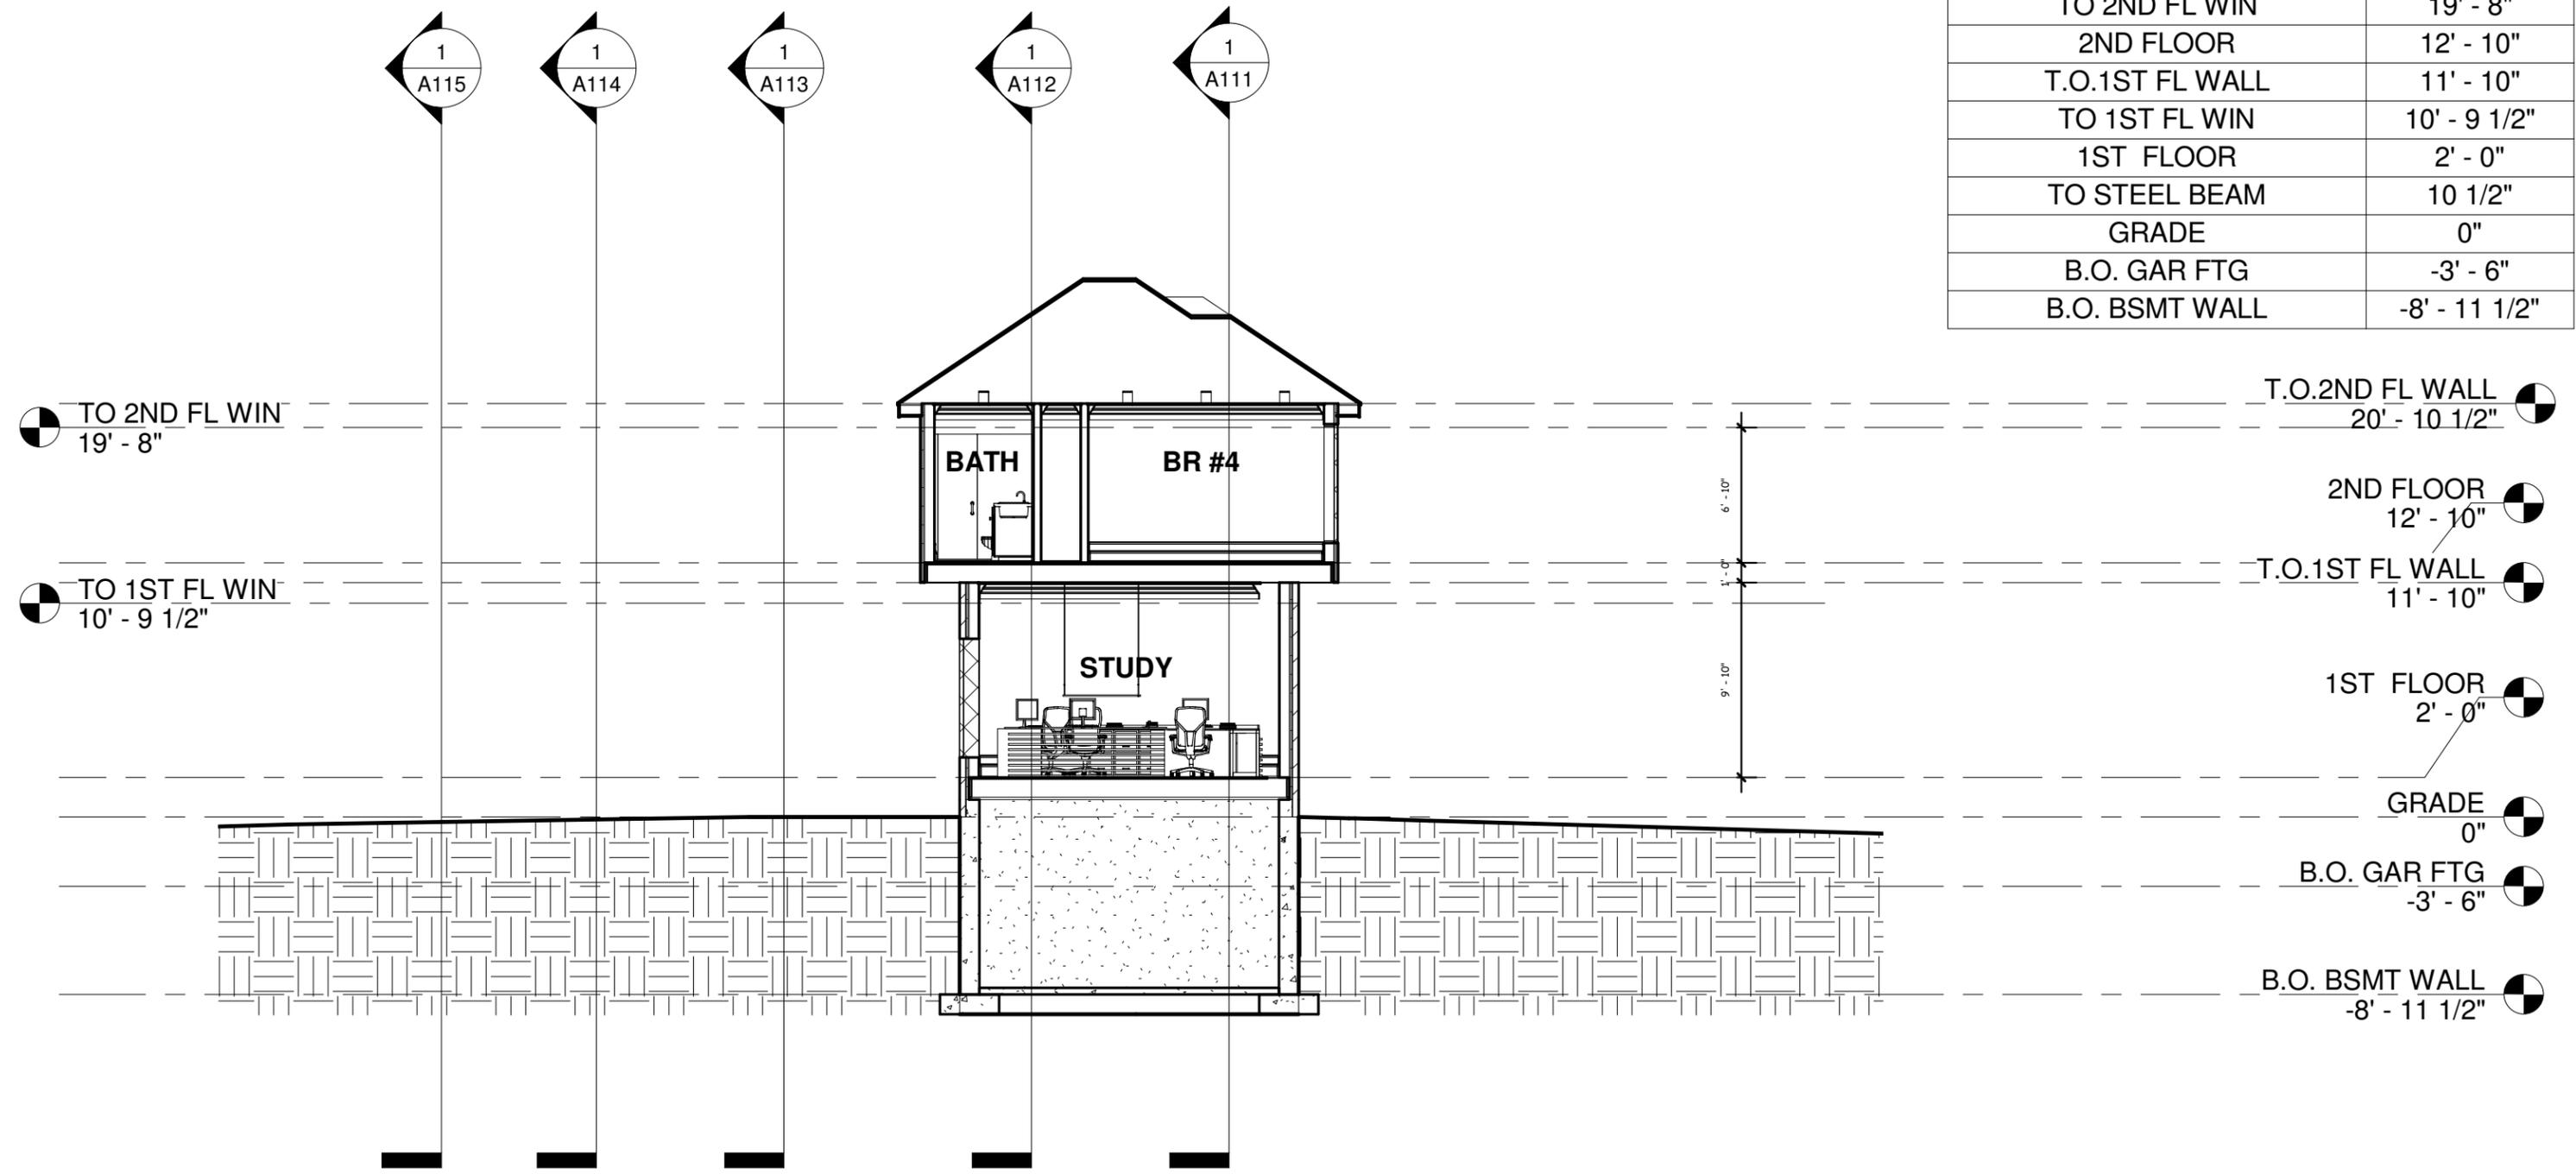

C:\Users\robert\OneDrive\Documents\JOB FILES\6 9 2020\Project1.rvt



Section K
 1/8" = 1'-0"
 ROBERT BRYCE ARCHITECT NEW JERSEY LICENSE NUMBER 18519
 WWW.ROBERTROLANDBRYCE.COM RRBRYCE@ROBERTROLANDBRYCE.COM 516-606-7500
 PO BOX 3010 JERSEY CITY, NEW JERSEY

Owner _____

Project Name _____

No.	Description	Date

SECTION K

Project number	Project Number	A121
Date	Issue Date	
Drawn by	Author	
Checked by	Checker	
Scale 1/8" = 1'-0"		

6/15/2020 7:51:40 AM



① 1ST FLOOR
1/8" = 1'-0"




ROBERT BRYCE ARCHITECT NEW JERSEY LICENSE NUMBER 18519
WWW.ROBERTROLANDBRYCE.COM RRBRYCE@ROBERTROLANDBRYCE.COM 516-606-7500
PO BOX 3010 JERSEY CITY, NEW JERSEY

Owner

Project Name

No.	Description	Date

FIRST FLOOR FRAMING		
Project number	Project Number	S100
Date	Issue Date	
Drawn by	Author	
Checked by	Checker	
Scale 1/8" = 1'-0"		

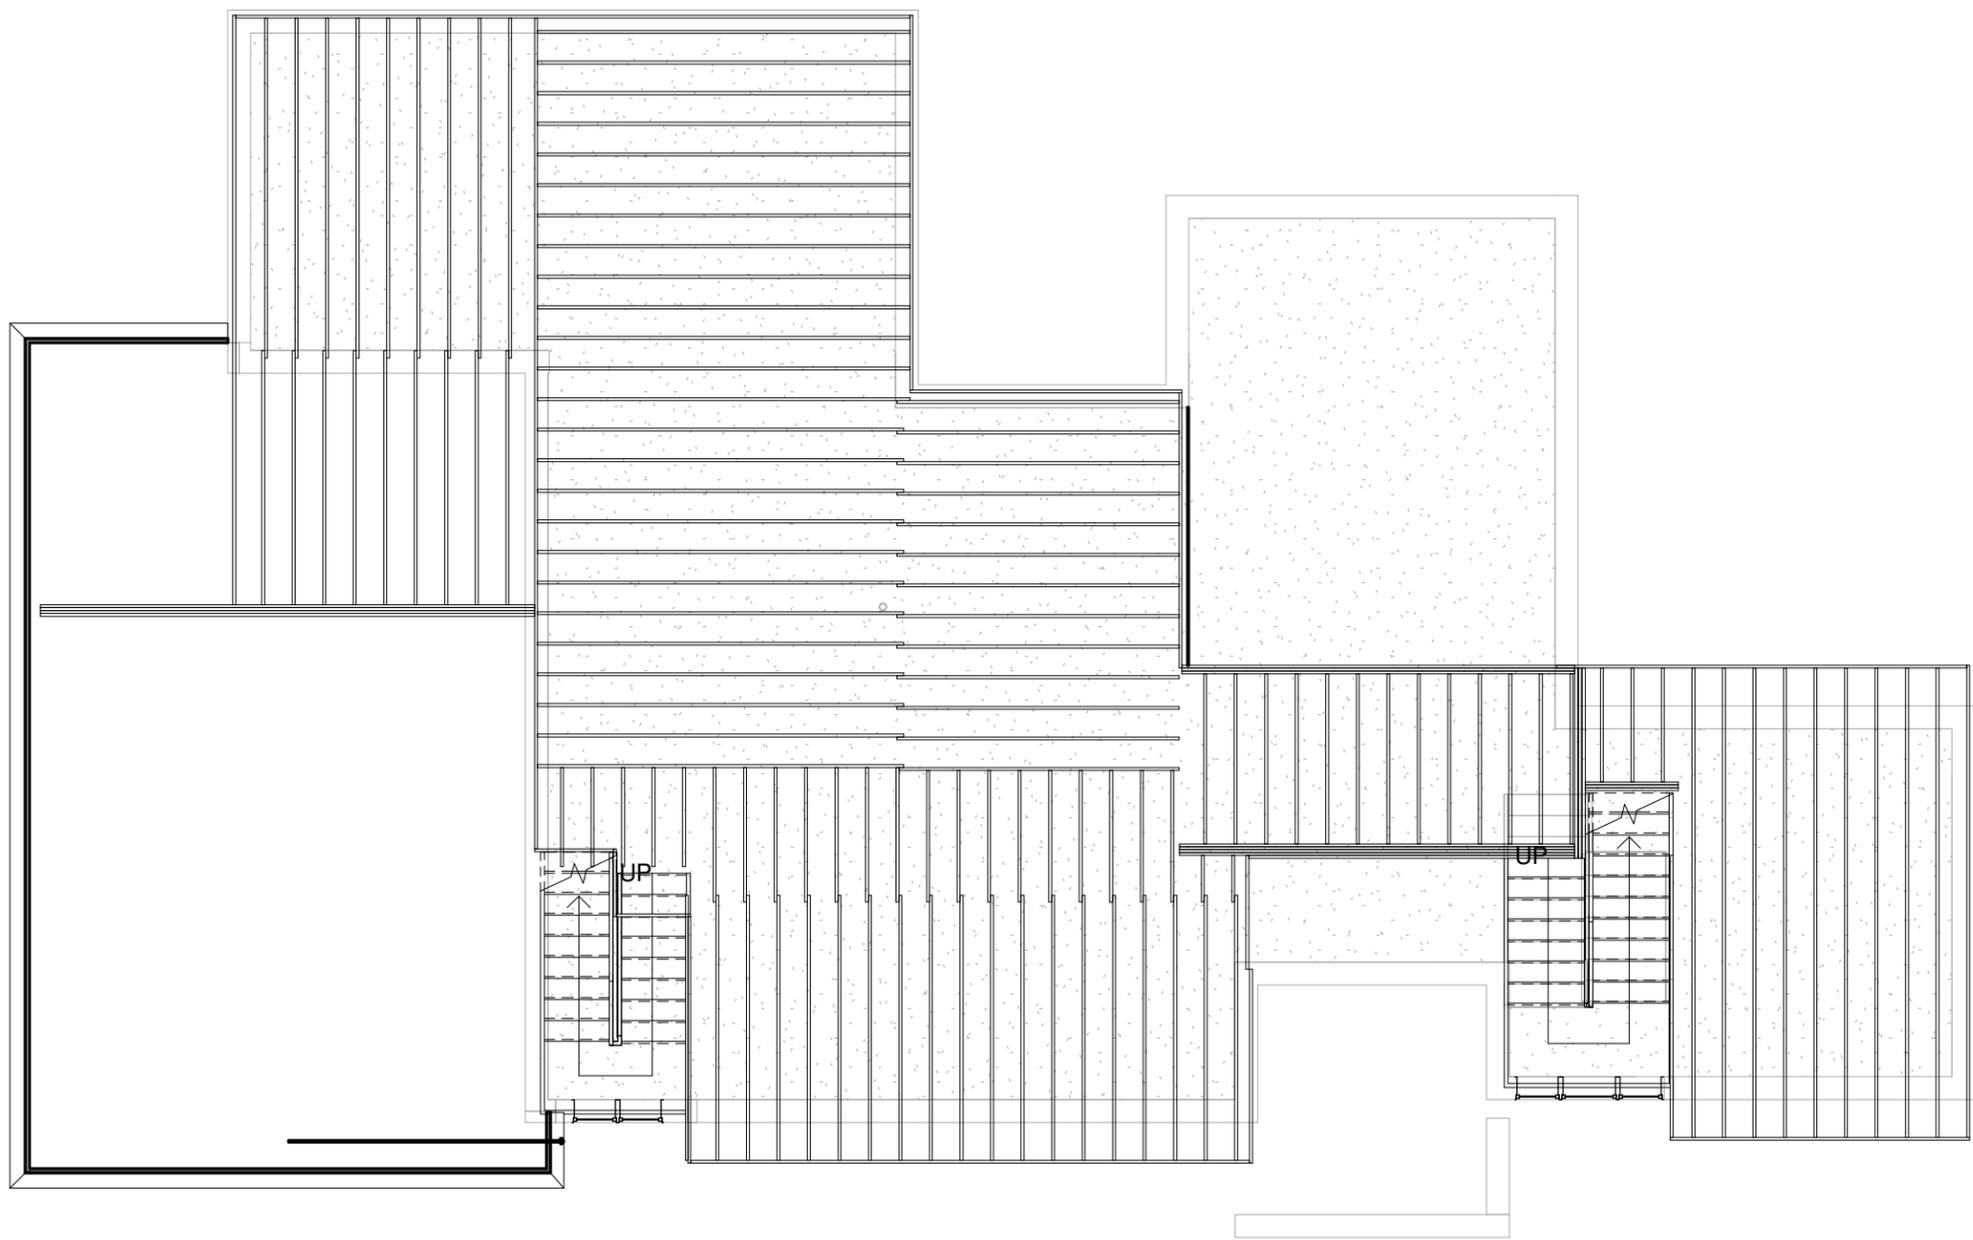

1 2ND FLOOR
1/8" = 1'-0"



ROBERT BRYCE ARCHITECT NEW JERSEY LICENSE NUMBER 18519
WWW.ROBERTROLANDBRYCE.COM RRBRYCE@ROBERTROLANDBRYCE.COM 516-606-7500
PO BOX 3010 JERSEY CITY, NEW JERSEY

Owner

Project Name

No.	Description	Date

SECOND FLOOR FRAMING		
Project number	Project Number	S200
Date	Issue Date	
Drawn by	Author	
Checked by	Checker	
Scale 1/8" = 1'-0"		

Door Schedule					
Mark	Width	Height	Thermal Resistance (R)	DOOR AREA	Level

Window Schedule 1ST FLOOR						
Type Mark	Count	Width	Height	Thermal Resistance (R)	area sq ft	Level
Fixed: 24" x 42						
27	4	2' - 0"	3' - 6"	1.5394 (h·ft ² ·°F)/BTU	28 SF	1ST FLOOR
1ST FLOOR: 4					28 SF	
Fixed: 24" x 42: 4						
Fixed: 24" x 72"						
7	8	2' - 0"	6' - 0"	1.5394 (h·ft ² ·°F)/BTU	96 SF	1ST FLOOR
1ST FLOOR: 8					96 SF	
Fixed: 24" x 72": 8						
Fixed: 30x42						
26	1	2' - 6"	3' - 6"	1.5394 (h·ft ² ·°F)/BTU	9 SF	1ST FLOOR
1ST FLOOR: 1					9 SF	
Fixed: 30x42: 1						
Fixed: 30x72						
20	16	2' - 6"	6' - 0"	1.5394 (h·ft ² ·°F)/BTU	240 SF	1ST FLOOR
1ST FLOOR: 16					240 SF	
Fixed: 30x72: 16						
Window-Casement-Double: 72" x 42"						
24	1	6' - 0"	3' - 6"		21 SF	1ST FLOOR
1ST FLOOR: 1					21 SF	
Window-Casement-Double: 72" x 42": 1						
Window-Casement-Triple-Transom: 85" x 60"						
19	2	7' - 1"	5' - 0"		71 SF	1ST FLOOR
1ST FLOOR: 2					71 SF	
Window-Casement-Triple-Transom: 85" x 60": 2						
Window-Casement-Triple-Transom: 85" x 70						
21	2	7' - 1"	5' - 9 1/2"		82 SF	1ST FLOOR
1ST FLOOR: 2					82 SF	
Window-Casement-Triple-Transom: 85" x 70: 2						
Grand total: 34					547 SF	



ROBERT BRYCE ARCHITECT NEW JERSEY LICENSE NUMBER 18519
 WWW.ROBERTROLANDBRYCE.COM RRBRYCE@ROBERTROLANDBRYCE.COM 516-606-7500
 PO BOX 3010 JERSEY CITY, NEW JERSEY

Owner

Project Name

No.	Description	Date

1ST FL WINDOW SCHEDULE

Project number	Project Number	S201
Date	Issue Date	
Drawn by	Author	
Checked by	Checker	
Scale		

Window Schedule 2ND FLOOR Copy 1						
Type Mark	Count	Width	Height	Thermal Resistance (R)	area sq ft	Level
Fixed: 24" x 72"						
7	8	2' - 0"	6' - 0"	1.5394 (h·ft²·°F)/BTU	96 SF	2ND FLOOR
2ND FLOOR: 8					96 SF	
Fixed: 24" x 72": 8					96 SF	
Fixed: 30x1						
25	3	2' - 6"	1' - 0"	1.5394 (h·ft²·°F)/BTU	8 SF	2ND FLOOR
2ND FLOOR: 3					8 SF	
Fixed: 30x1: 3					8 SF	
Fixed: 30x72						
20	14	2' - 6"	6' - 0"	1.5394 (h·ft²·°F)/BTU	210 SF	2ND FLOOR
2ND FLOOR: 14					210 SF	
Fixed: 30x72: 14					210 SF	
Grand total: 25					314 SF	














ROBERT BRYCE ARCHITECT NEW JERSEY LICENSE NUMBER 18519
 WWW.ROBERTROLANDBRYCE.COM RRBRYCE@ROBERTROLANDBRYCE.COM 516-606-7500
 PO BOX 3010 JERSEY CITY, NEW JERSEY

Owner _____









Project Name _____

No.	Description	Date

2ND FL WINDOW SCHEDULE		
Project number	Project Number	S201.2
Date	Issue Date	
Drawn by	Author	
Checked by	Checker	
		Scale

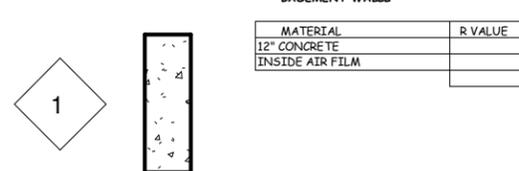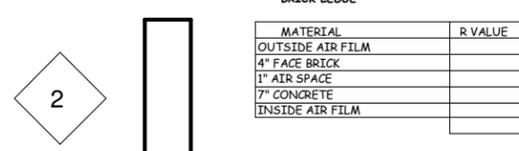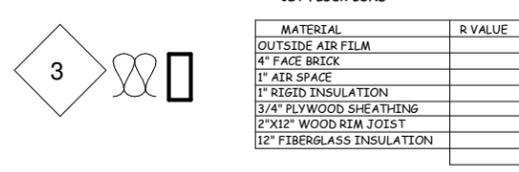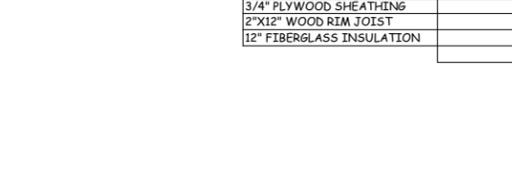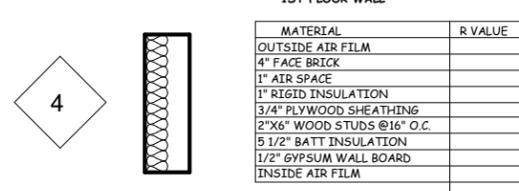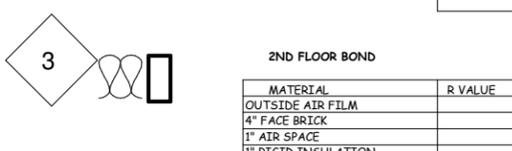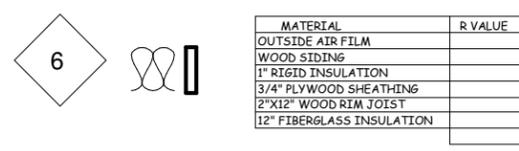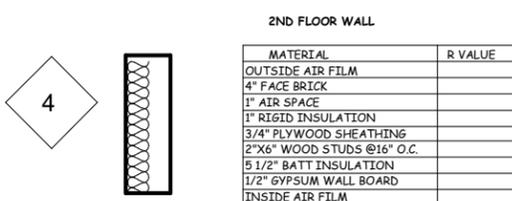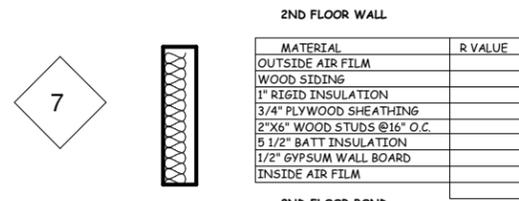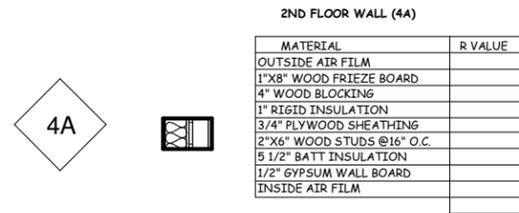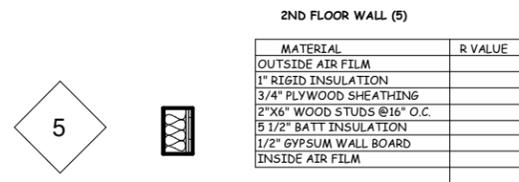

Legend 1
1/4" = 1'-0"

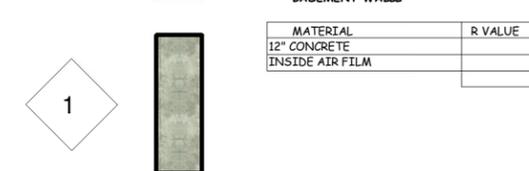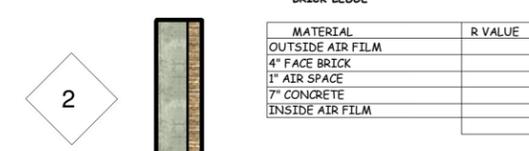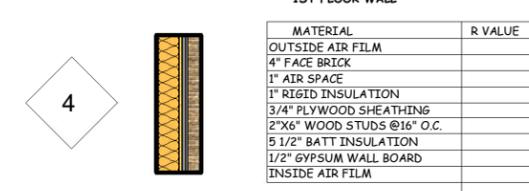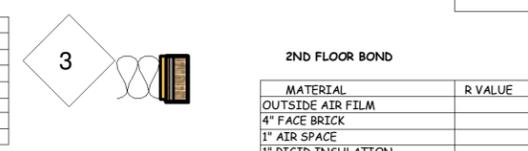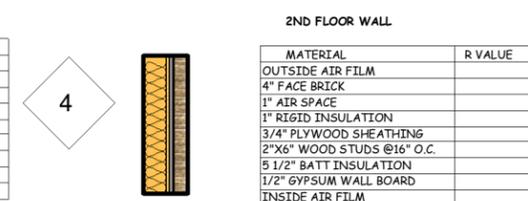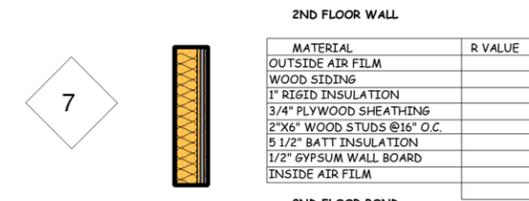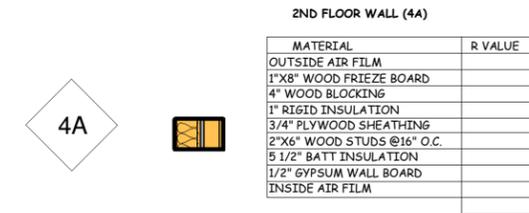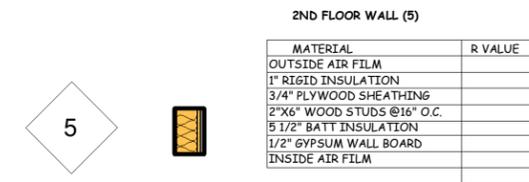

Legend 1 Copy 1
1/4" = 1'-0"

ROBERT BRYCE ARCHITECT NEW JERSEY LICENSE NUMBER 18519
WWW.ROBERTROLANDBRYCE.COM RRBRYCE@ROBERTROLANDBRYCE.COM 516-606-7500
PO BOX 3010 JERSEY CITY, NEW JERSEY

Owner

Project Name

No.	Description	Date

WALL ASSEMBLY		
Project number	Project Number	S202
Date	Issue Date	
Drawn by	Author	
Checked by	Checker	
Scale		1/4" = 1'-0"

Wall Schedule					
Type Mark	Family and Type	Area	Base Offset	Width	Unconnected Height
1	Basic Wall: BSMT WALL	358 SF	-10' - 7 1/2"	1' - 0"	8' - 11 1/2"
1	Basic Wall: BSMT WALL	42 SF	-8"	1' - 0"	3' - 6"
1	Basic Wall: BSMT WALL	15 SF	-7"	1' - 0"	3' - 6"
1	Basic Wall: BSMT WALL	4531 SF	0"	1' - 0"	
1	Basic Wall: BSMT WALL	14 SF	8"	1' - 0"	3' - 6"
2	Basic Wall: BRICK LEDGE	35 SF	-1' - 8"	1' - 0"	10 1/2"
2	Basic Wall: BRICK LEDGE	336 SF	8' - 11 1/2"	1' - 0"	10 1/2"
3	Basic Wall: BOND	45 SF	-9 1/2"	5 3/4"	1' - 1 1/2"
3	Basic Wall: BOND	429 SF	9' - 10"	5 3/4"	1' - 1 1/2"
3	Basic Wall: BOND	11 SF	15' - 4"	5 3/4"	1' - 0"
3	Basic Wall: BOND	20 SF	20' - 9 1/2"	5 3/4"	1' - 0"
3	Basic Wall: BOND	20 SF	20' - 10 1/2"	5 3/4"	1' - 0"
4	Basic Wall: brick stud	345 SF	4"	11 7/8"	17' - 3"
4	Basic Wall: brick stud	942 SF	4' - 4 1/2"	11 7/8"	
4	Basic Wall: brick stud	2920 SF	10' - 11 1/2"	11 7/8"	
4	Basic Wall: brick stud	86 SF	16' - 4"	11 7/8"	8' - 0 1/2"
4	Basic Wall: brick stud	137 SF	21' - 9 1/2"	11 7/8"	6' - 10"
4	Basic Wall: brick stud	159 SF	21' - 10 1/2"	11 7/8"	7' - 11 1/2"
4A	Basic Wall: SECOND FLOOR WALL (4A)	13 SF	17' - 7"	1' - 0 3/4"	7 3/4"
4A	Basic Wall: SECOND FLOOR WALL (4A)	19 SF	28' - 6 1/2"	1' - 0 3/4"	7 3/4"
4A	Basic Wall: SECOND FLOOR WALL 4a	13 SF	28' - 7 1/2"	1' - 0 3/4"	7 1/2"
5	Basic Wall: SECOND FLOOR WALL 5	257 SF	29' - 3"	7 3/4"	
6	Basic Wall: FIRST FLOOR BOND 2	75 SF	9' - 10"	2 3/8"	1' - 1 1/2"
6	Basic Wall: SECOND FLOOR BOND	249 SF	20' - 9 1/2"	2 3/4"	1' - 0"
7	Basic Wall: SECOND FLOOR WALL	345 SF	4"	8 3/4"	17' - 3"
7	Basic Wall: SECOND FLOOR WALL	498 SF	10' - 11 1/2"	8 3/4"	17' - 7"
7	Basic Wall: SECOND FLOOR WALL	1511 SF	21' - 9 1/2"	8 3/4"	



ROBERT BRYCE ARCHITECT NEW JERSEY LICENSE NUMBER 18519
 WWW.ROBERTROLANDBRYCE.COM RRBRYCE@ROBERTROLANDBRYCE.COM 516-606-7500
 PO BOX 3010 JERSEY CITY, NEW JERSEY

Owner _____

Project Name _____

No.	Description	Date

WALL SCHEDULE		
Project number	Project Number	S203
Date	Issue Date	
Drawn by	Author	
Checked by	Checker	
		Scale

SYMBOL	DESCRIPTION
	Electrical Fixtures : Outlet Floor-Duplex : Single
	Electrical Fixtures : Outlet Floor-Single : Single
	Electrical Fixtures : Outlet-Triplex : Triplex
	Electrical Fixtures : Outlet-Duplex : Single
	Electrical Fixtures : Outlet-MICRO : Single
	Electrical Fixtures : Outlet-GFI : Single
	Electrical Fixtures : Switch-Single : Single
	Electrical Fixtures : Switch-Double : Double
	Electrical Fixtures : Switch-Three Way : Three Way
	Electrical Fixtures : Switch-Dimmer : Dimmer
	Electrical Equipment : Electrical Panel : Lighting Panel
	Lighting Fixtures : Downlight - Recessed Can : 6" Incandescent - 120V
	Lighting Fixtures : Downlight - Strip : 120V
	Lighting Fixtures : EXH FAN : 6" Incandescent - 120V
	Plumbing Fixtures : TERMINAL UNIT

Legend 2
1/4" = 1'-0"



ROBERT BRYCE ARCHITECT NEW JERSEY LICENSE NUMBER 18519
WWW.ROBERTROLANDBRYCE.COM RRBRYCE@ROBERTROLANDBRYCE.COM 516-606-7500
PO BOX 3010 JERSEY CITY, NEW JERSEY

Owner

Project Name

No.	Description	Date

SYMBOL LEGEND		
Project number	Project Number	S204
Date	Issue Date	
Drawn by	Author	
Checked by	Checker	
		Scale 1/4" = 1'-0"