




Vicinity Map



EXHIBIT A

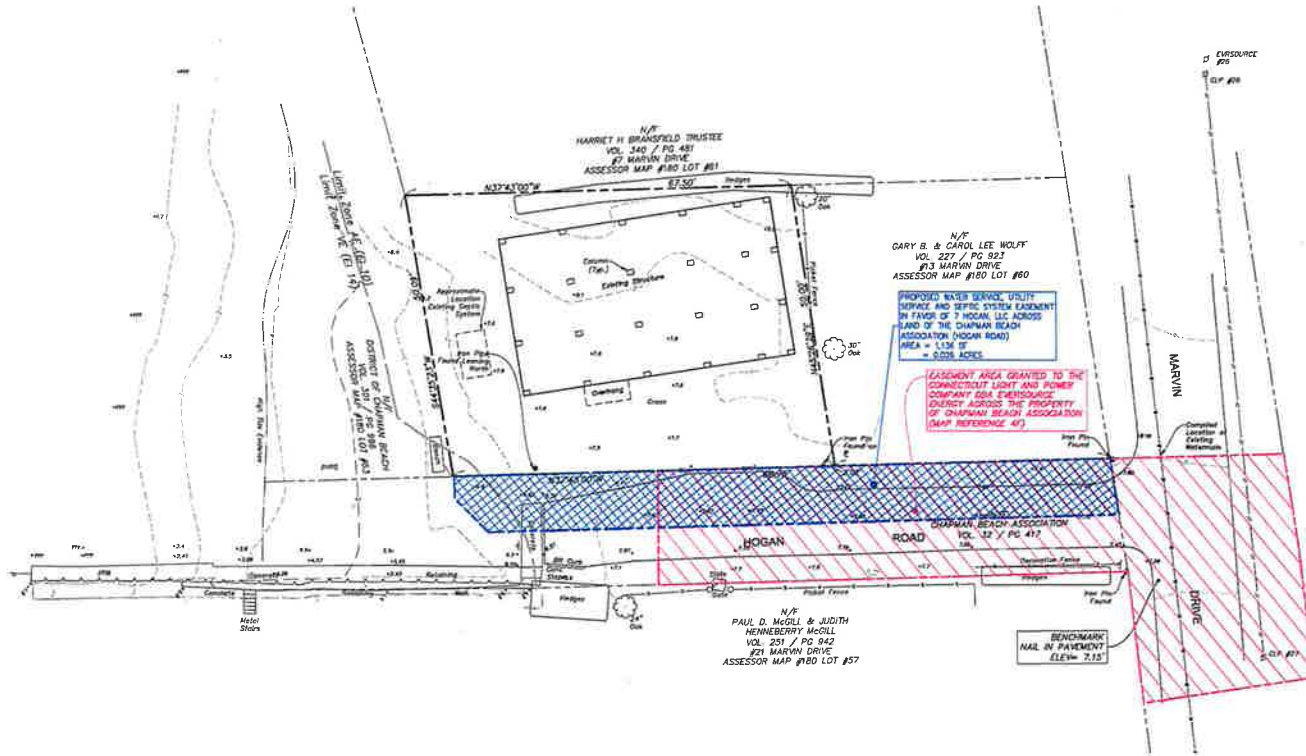

Deed References
Volume 330 Page 1115

<p> <ul style="list-style-type: none"> Land Planning Site Development Site Surveying Landscaping Architecture </p> <p> 100 West Park, Suite 2 Westport, CT 06880 Tel: 860.431.1877 80 Old State Park, Suite 104 Westport, NY 12988 Tel: 518.541.1889 </p> <p> 1 International Blvd., Room 408 Norwich, VT 05601 Tel: 802.862.1700 www.lrcinc.com </p> <p> LRC Engineering & Surveying, LLC LRC Planning & Surveying, LLC LRC Environmental Services, Inc. </p>	<p>PRESENTATION PLAN</p> <p>LAND OF 7 HOGAN, LLC</p> <p>7 HOGAN ROAD TOWN OF WESTBROOK MIDDLESEX COUNTY, CONNECTICUT</p>																					
	<table border="1"> <tr> <td>Design/Client</td> <td>JR</td> <td>SAS P/A</td> <td>www.lrc.com</td> <td>Sheet No.</td> </tr> <tr> <td>Drawn</td> <td>SR</td> <td>Project No.</td> <td>23-029</td> <td></td> </tr> <tr> <td>Checked</td> <td>JR</td> <td>Date</td> <td>3/2/2023</td> <td></td> </tr> <tr> <td>Approval</td> <td>JR</td> <td>Scale</td> <td>1"=40'</td> <td></td> </tr> </table>	Design/Client	JR	SAS P/A	www.lrc.com	Sheet No.	Drawn	SR	Project No.	23-029		Checked	JR	Date	3/2/2023		Approval	JR	Scale	1"=40'		<p>PP-1</p>
Design/Client	JR	SAS P/A	www.lrc.com	Sheet No.																		
Drawn	SR	Project No.	23-029																			
Checked	JR	Date	3/2/2023																			
Approval	JR	Scale	1"=40'																			

L:\Projects\2023\23-029 - Presentation\23-029-01-01-01 Presentation_Plan_Pp-1.dwg, 3/2/2023 2:16:48 PM, 488 Bytes