



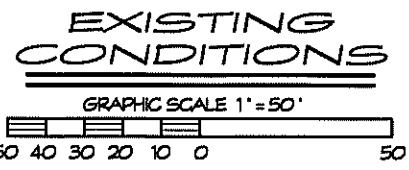


NOTE
NO OSPREY POLES WERE OBSERVED
WITHIN 500-FT OF THE SITE

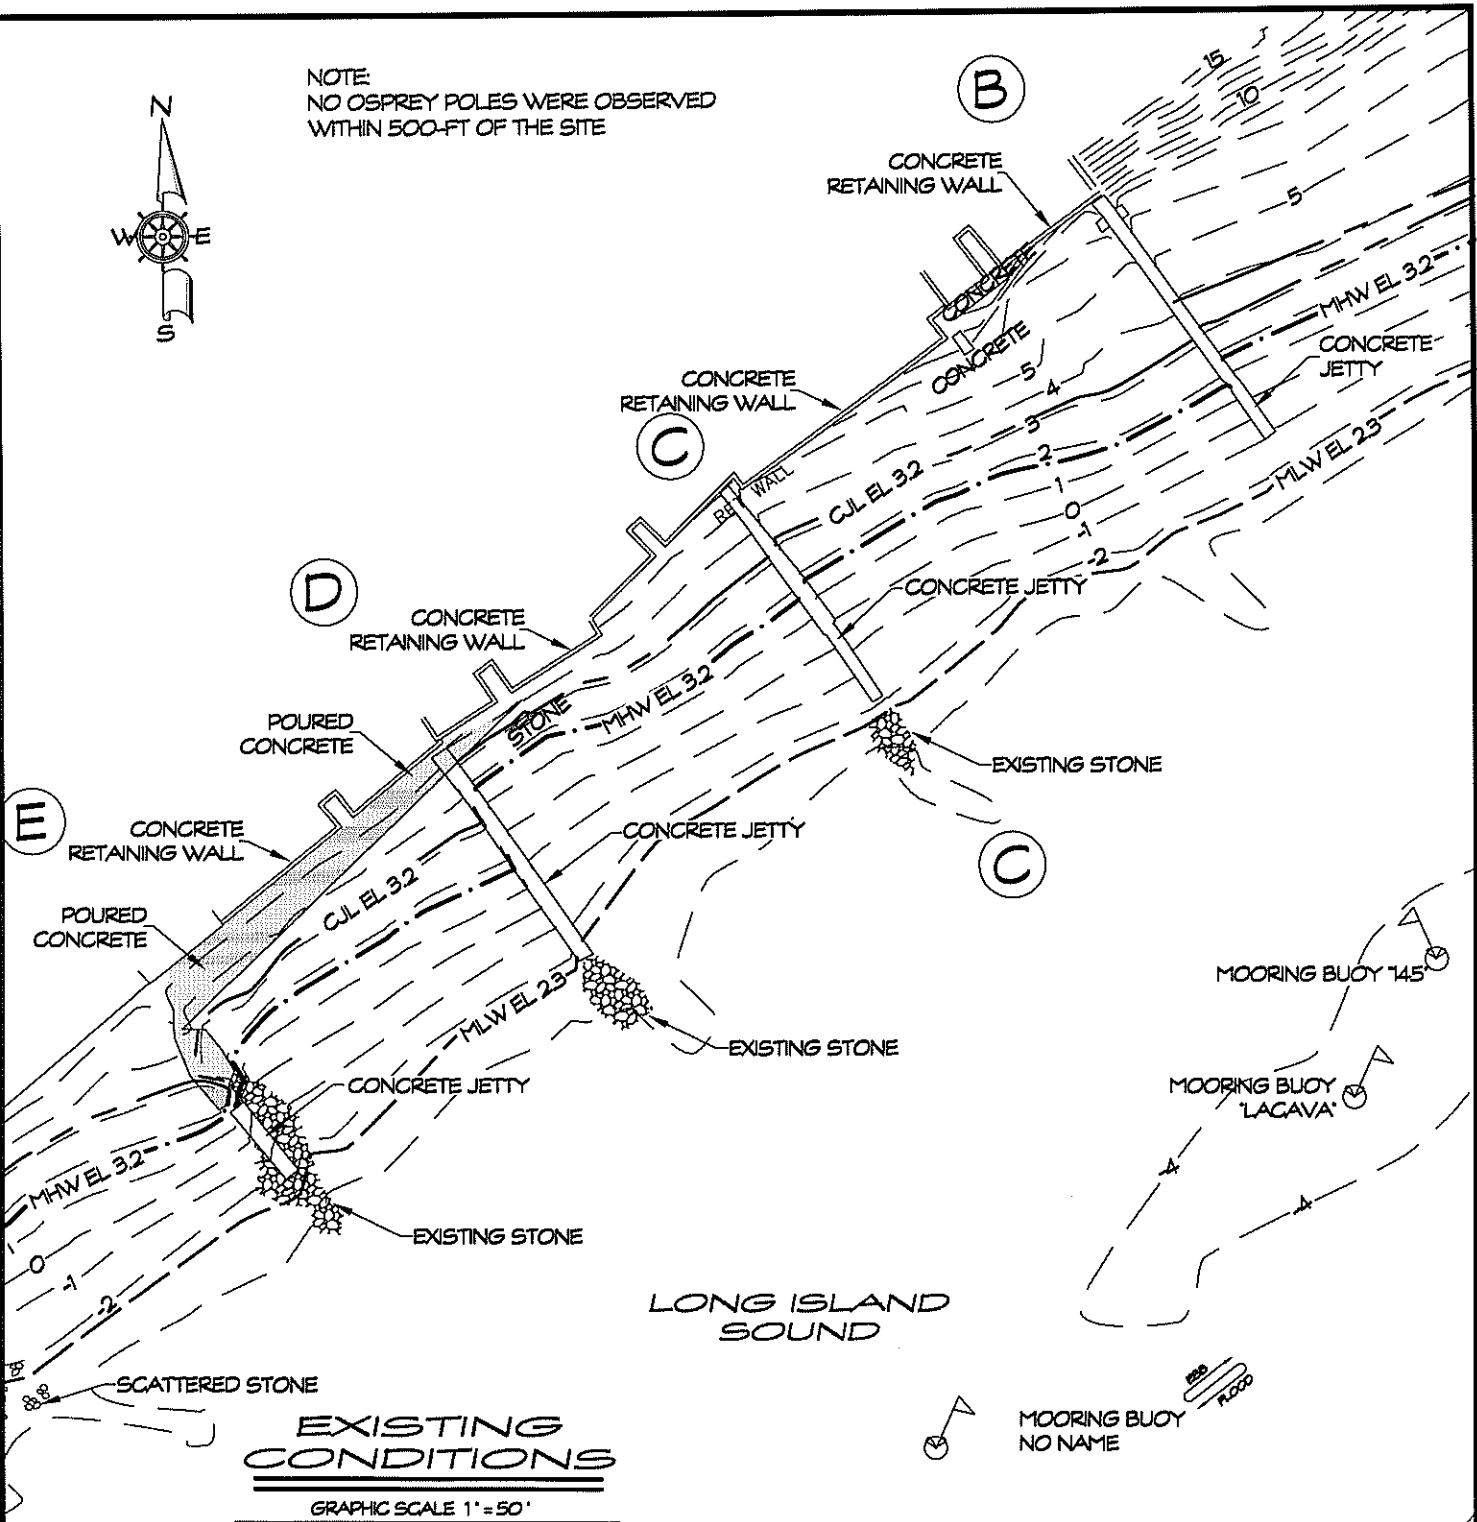


DRAFT
9-3-21

PROJECT: GROINS RESTORATION
LOCATION: CHAPMAN BEACH - TOWN of WESTBROOK
MIDDLESEX COUNTY, CONNECTICUT
WATERWAY: LONG ISLAND SOUND
DATE: SEPTEMBER 2, 2021
APPLICANT: CHAPMAN BEACH ASSOC.

AGENT: SHEET 2 OF 4
DOCKO, INC.
Keith B. Nelson, PE
Mystic, CT 06355
860 572 8939 FAX 860 572 7569
EMAIL: office@docko.com

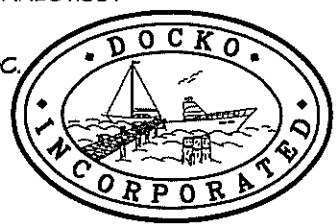

DWG 21-07-3189

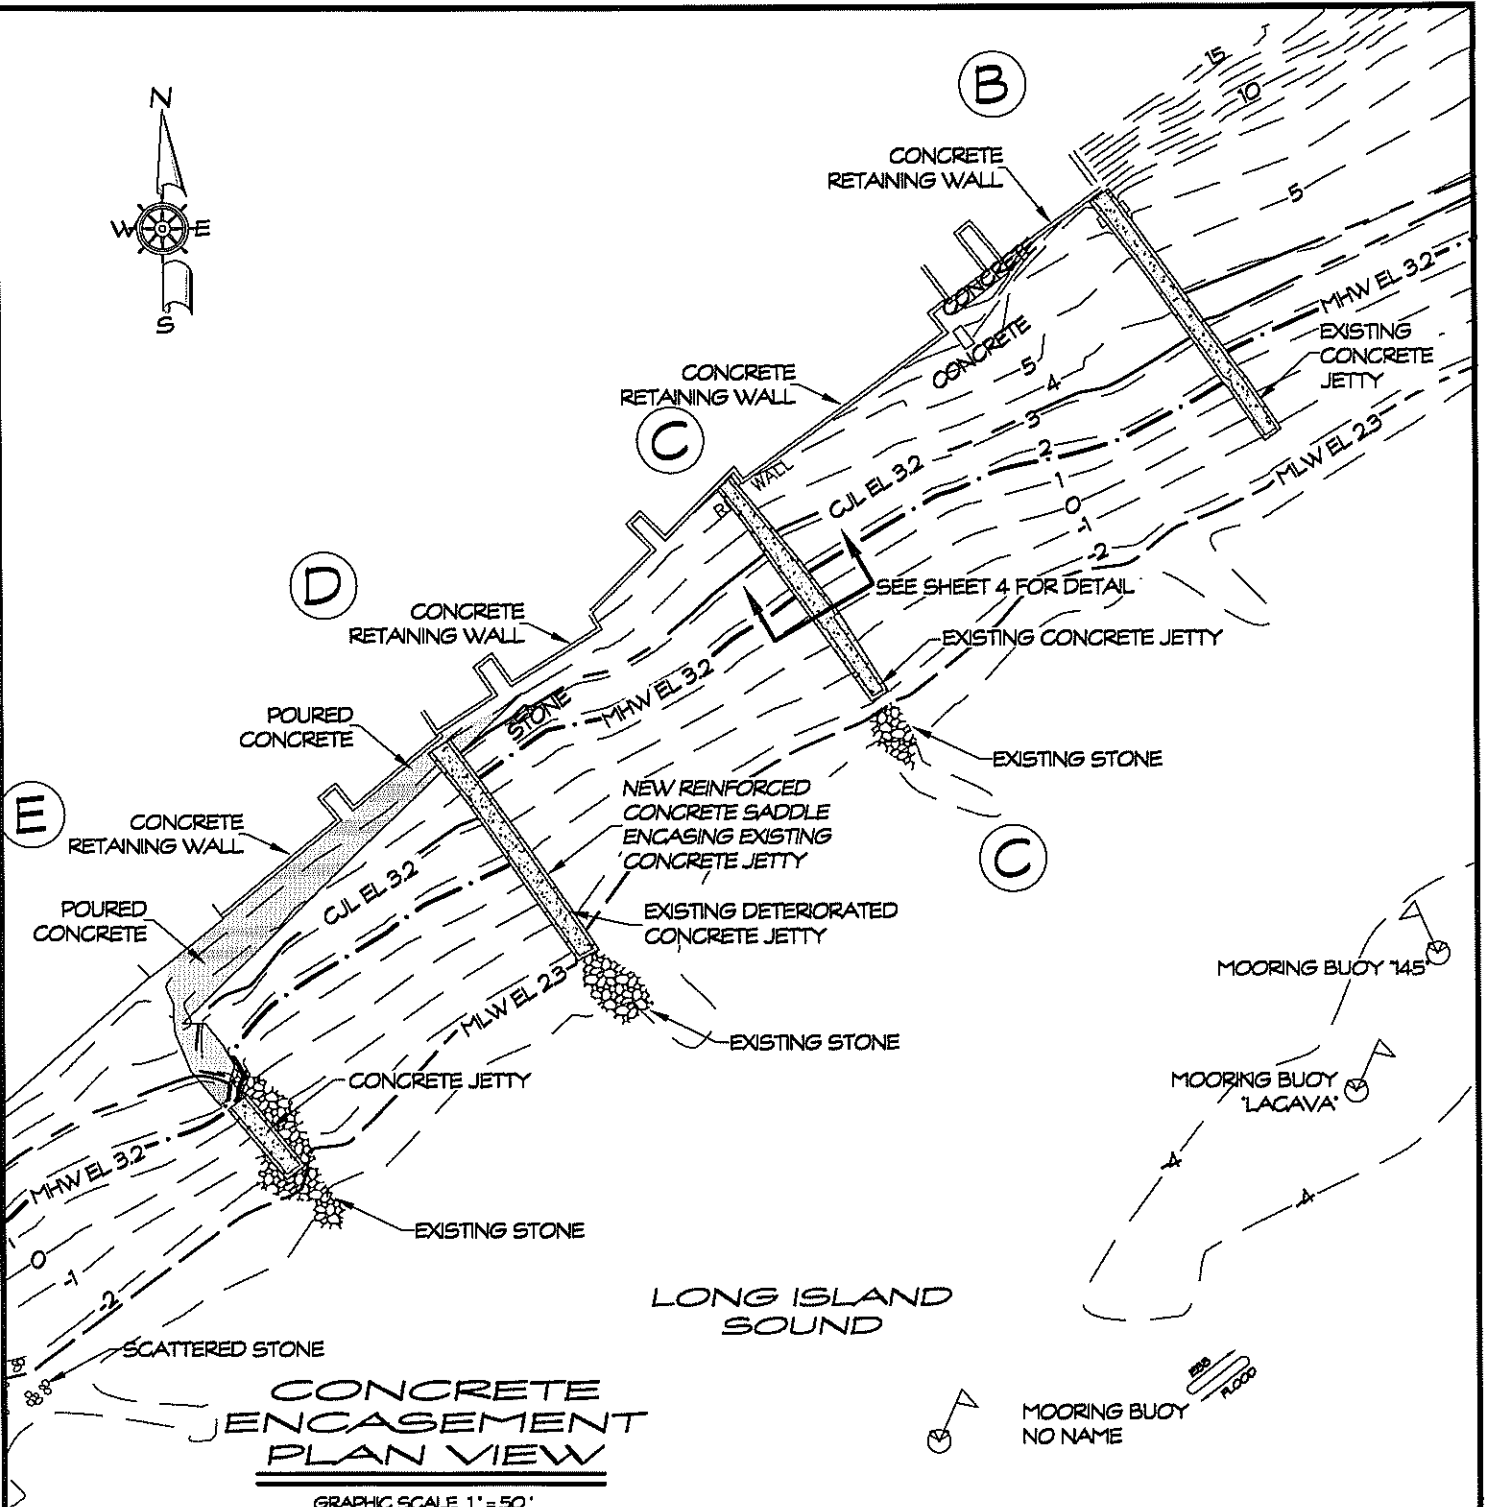

**CONCRETE
ENCASEMENT
PLAN VIEW**

GRAPHIC SCALE 1" = 50'

50 40 30 20 10 0 50

**DRAFT
9-3-21**

PROJECT: GROINS RESTORATION


LOCATION: CHAPMAN BEACH - TOWN of WESTBROOK
MIDDLESEX COUNTY, CONNECTICUT

WATERWAY: LONG ISLAND SOUND


DATE: SEPTEMBER 2, 2021

APPLICANT: CHAPMAN BEACH ASSOC.


AGENT: SHEET 3 OF 4
DOCKO, INC.
Keith B. Nelson, PE
Mystic, CT 06355
860 572 8939 FAX 860 572 7569
EMAIL: office@docko.com

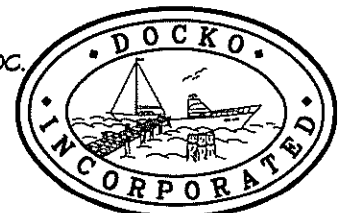



DWG 21-07-3189

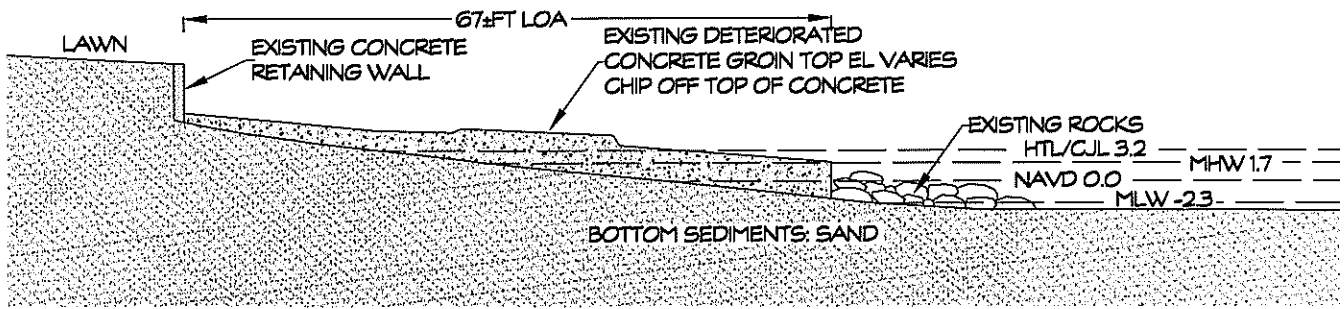



EXISTING GROIN C

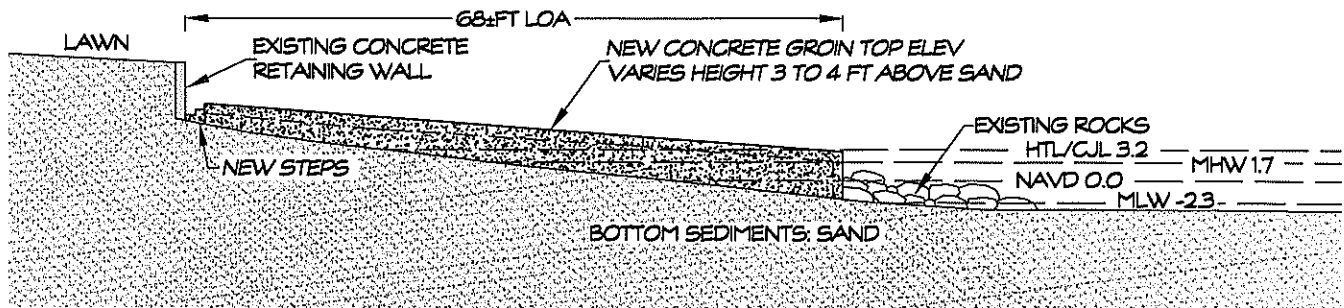

PROPOSED GROIN C

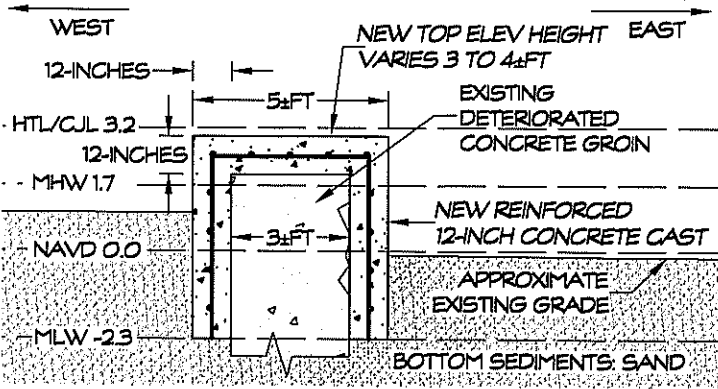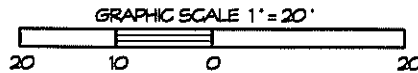

CONCRETE SADDLE SECTION VIEW

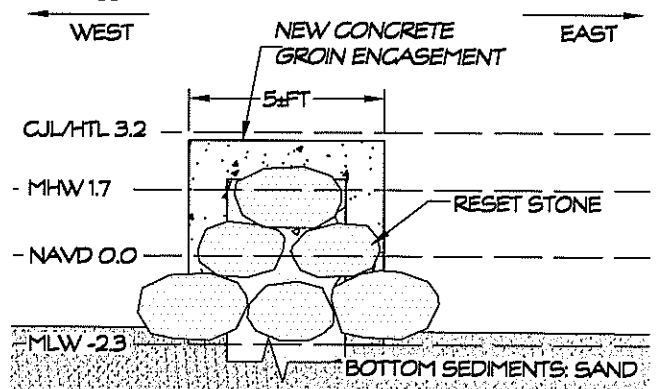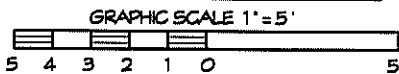


CONCRETE SADDLE END VIEW




DRAFT
9-3-21

PROJECT: GROINS RESTORATION
 LOCATION: CHAPMAN BEACH - TOWN of WESTBROOK
 MIDDLESEX COUNTY, CONNECTICUT
 WATERWAY: LONG ISLAND SOUND
 DATE: SEPTEMBER 2, 2021
 APPLICANT: CHAPMAN BEACH ASSOC.

AGENT: SHEET 4 OF 4
DOCKO, INC.
 Keith B. Nelson, PE
 Mystic, CT 06355
 860 572 8939 FAX 860 572 7569
 EMAIL: office@docko.com

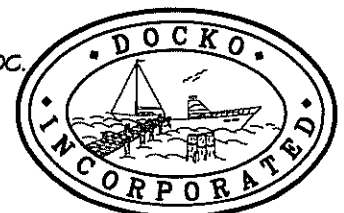

DWG 21-07-3189

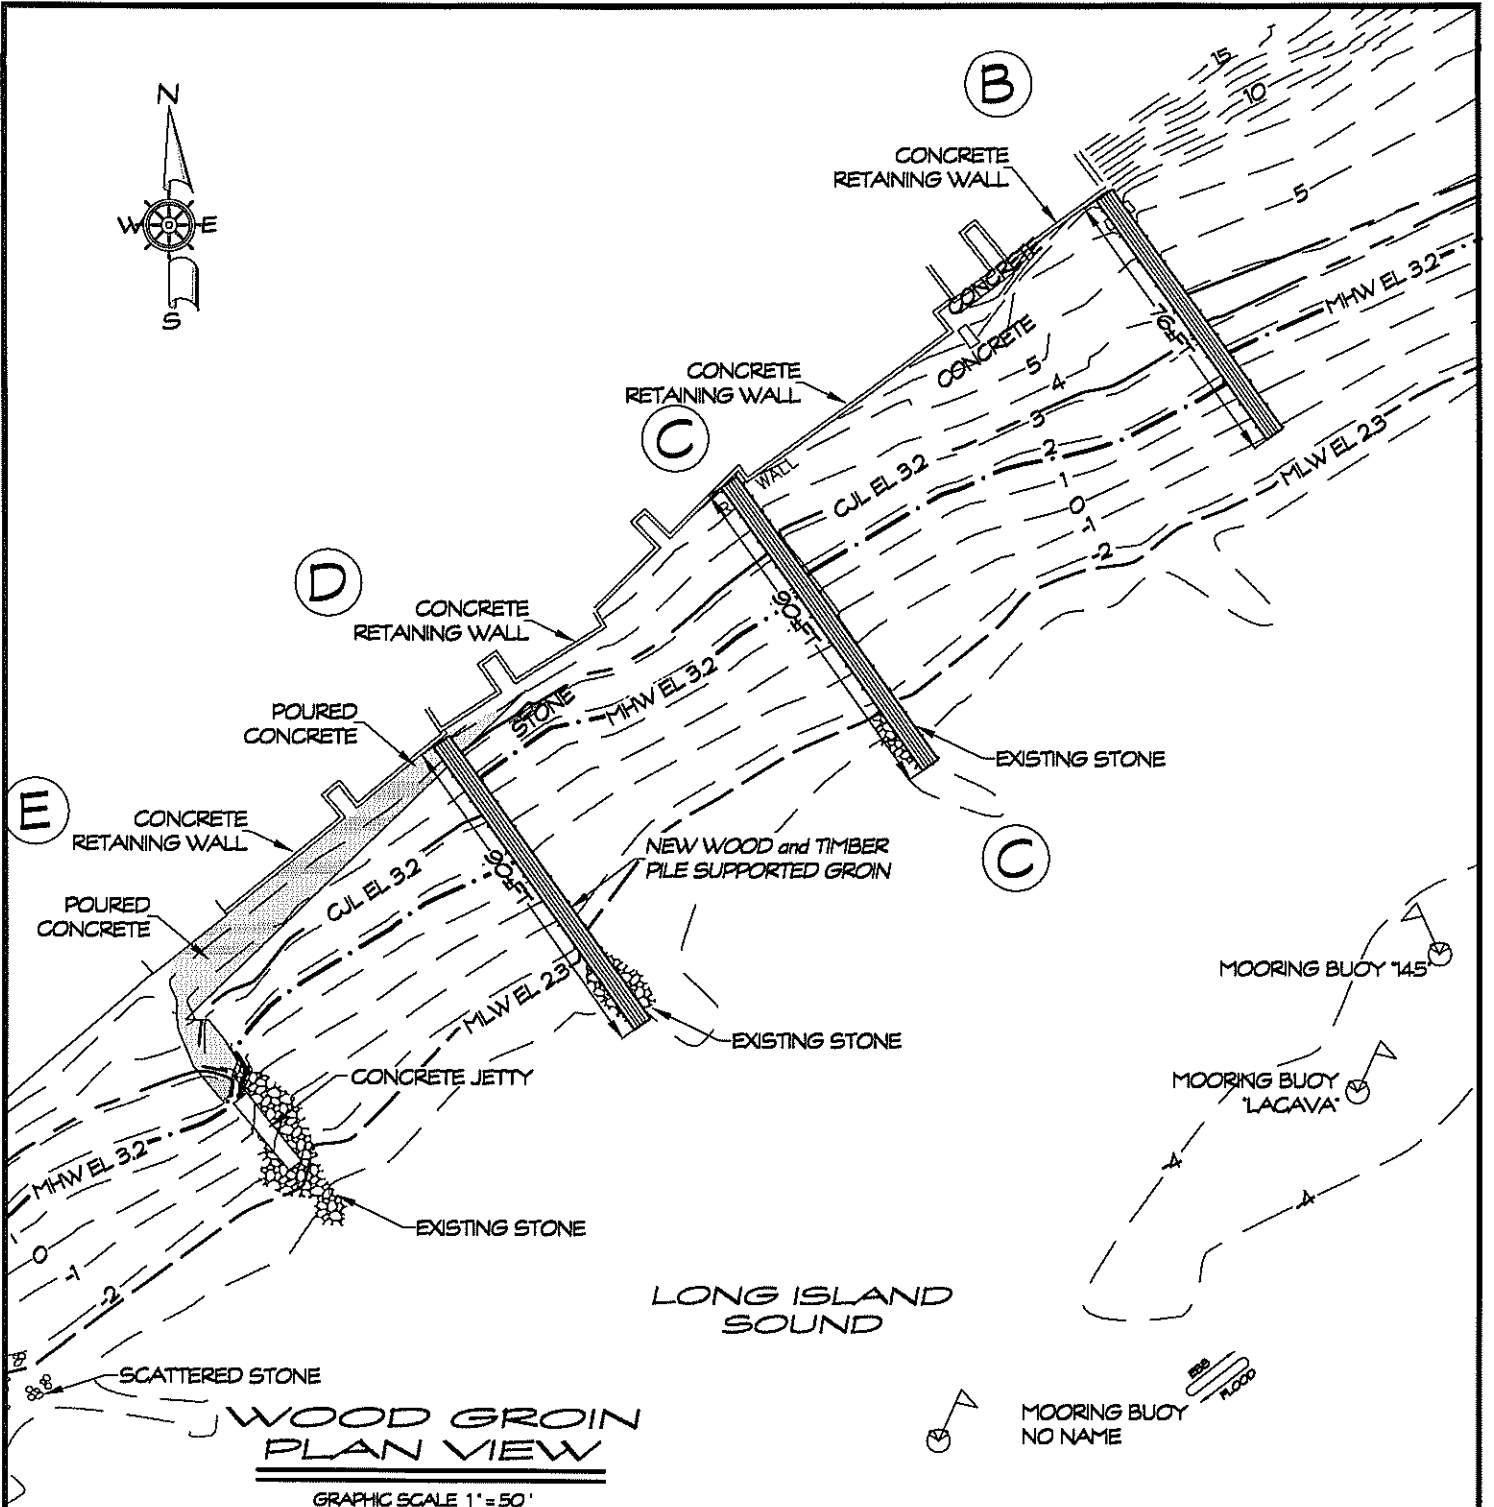

DRAFT
9-3-21

PROJECT: GROINS RESTORATION


LOCATION: CHAPMAN BEACH - TOWN of WESTBROOK
MIDDLESEX COUNTY, CONNECTICUT

WATERWAY: LONG ISLAND SOUND


DATE: SEPTEMBER 2, 2021

APPLICANT: CHAPMAN BEACH ASSOC.



AGENT: SHEET 3 OF 4
DOCKO, INC.
Keith B. Nelson, PE
Mystic, CT 06355
860 572 8939 FAX 860 572 7569
EMAIL: office@docko.com

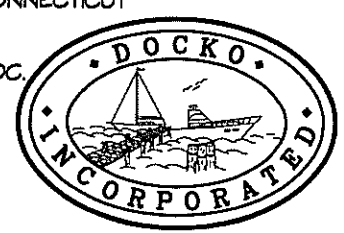

DWG 21-07-3189

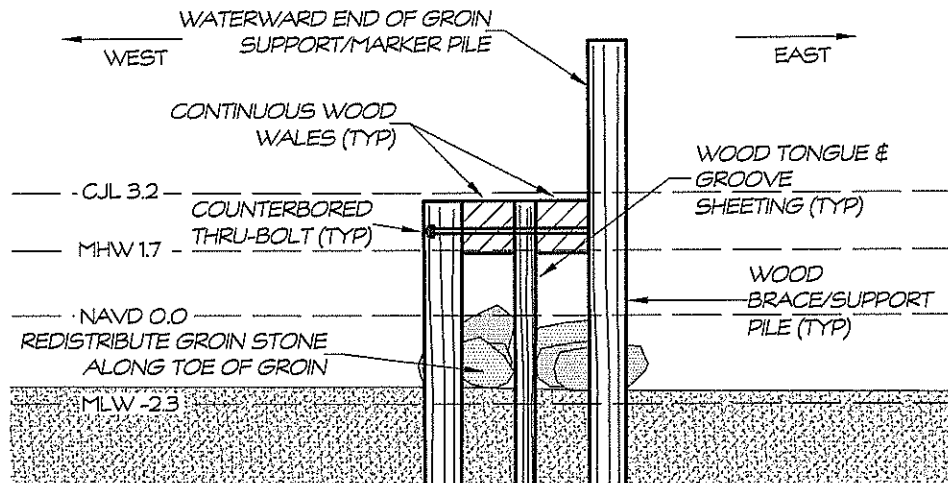

WOOD GROIN END VIEW DETAIL

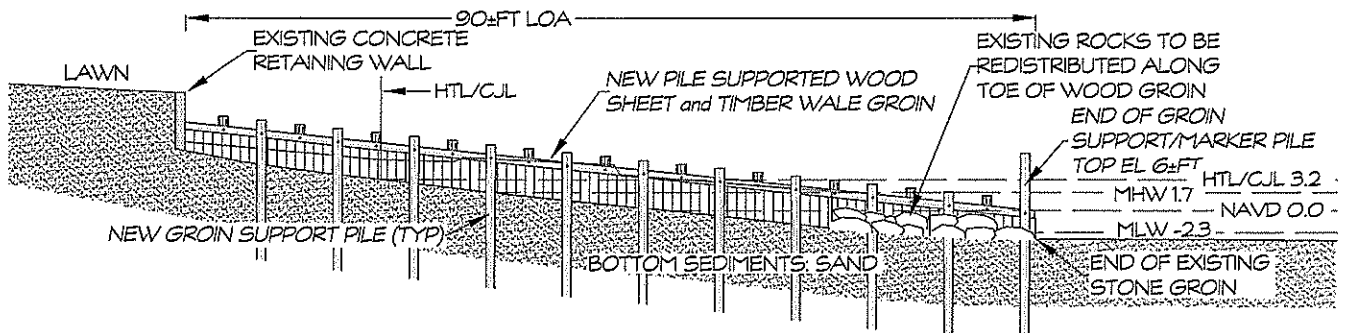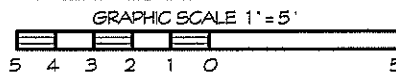


REPLACEMENT WOOD GROIN - C



TIMBER GROIN

PROJECT: GROINS RESTORATION
 LOCATION: CHAPMAN BEACH - TOWN of WESTBROOK
 MIDDLESEX COUNTY, CONNECTICUT
 WATERWAY: LONG ISLAND SOUND
 DATE: SEPTEMBER 2, 2021
 APPLICANT: CHAPMAN BEACH ASSOC.

AGENT: SHEET 4 OF 4
DOCKO, INC.
 Keith B. Neilson, PE
 Mystic, CT 06355
 860 572 8939 FAX 860 572 7569
 EMAIL: office@docko.com

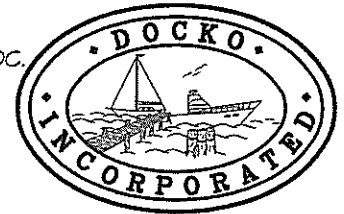

DWG 21-07-3189