


C:\Users\blendorio\Documents\RMCD\FINE - Valley Road 01-15-13\Nob Hill-FINE Devel plans for presentation\NobSouth CompBuildOut-undercliff redo.dwg, 11/7/2013 5:39:43 PM, DWG To PDF.pc3, 1:403.828

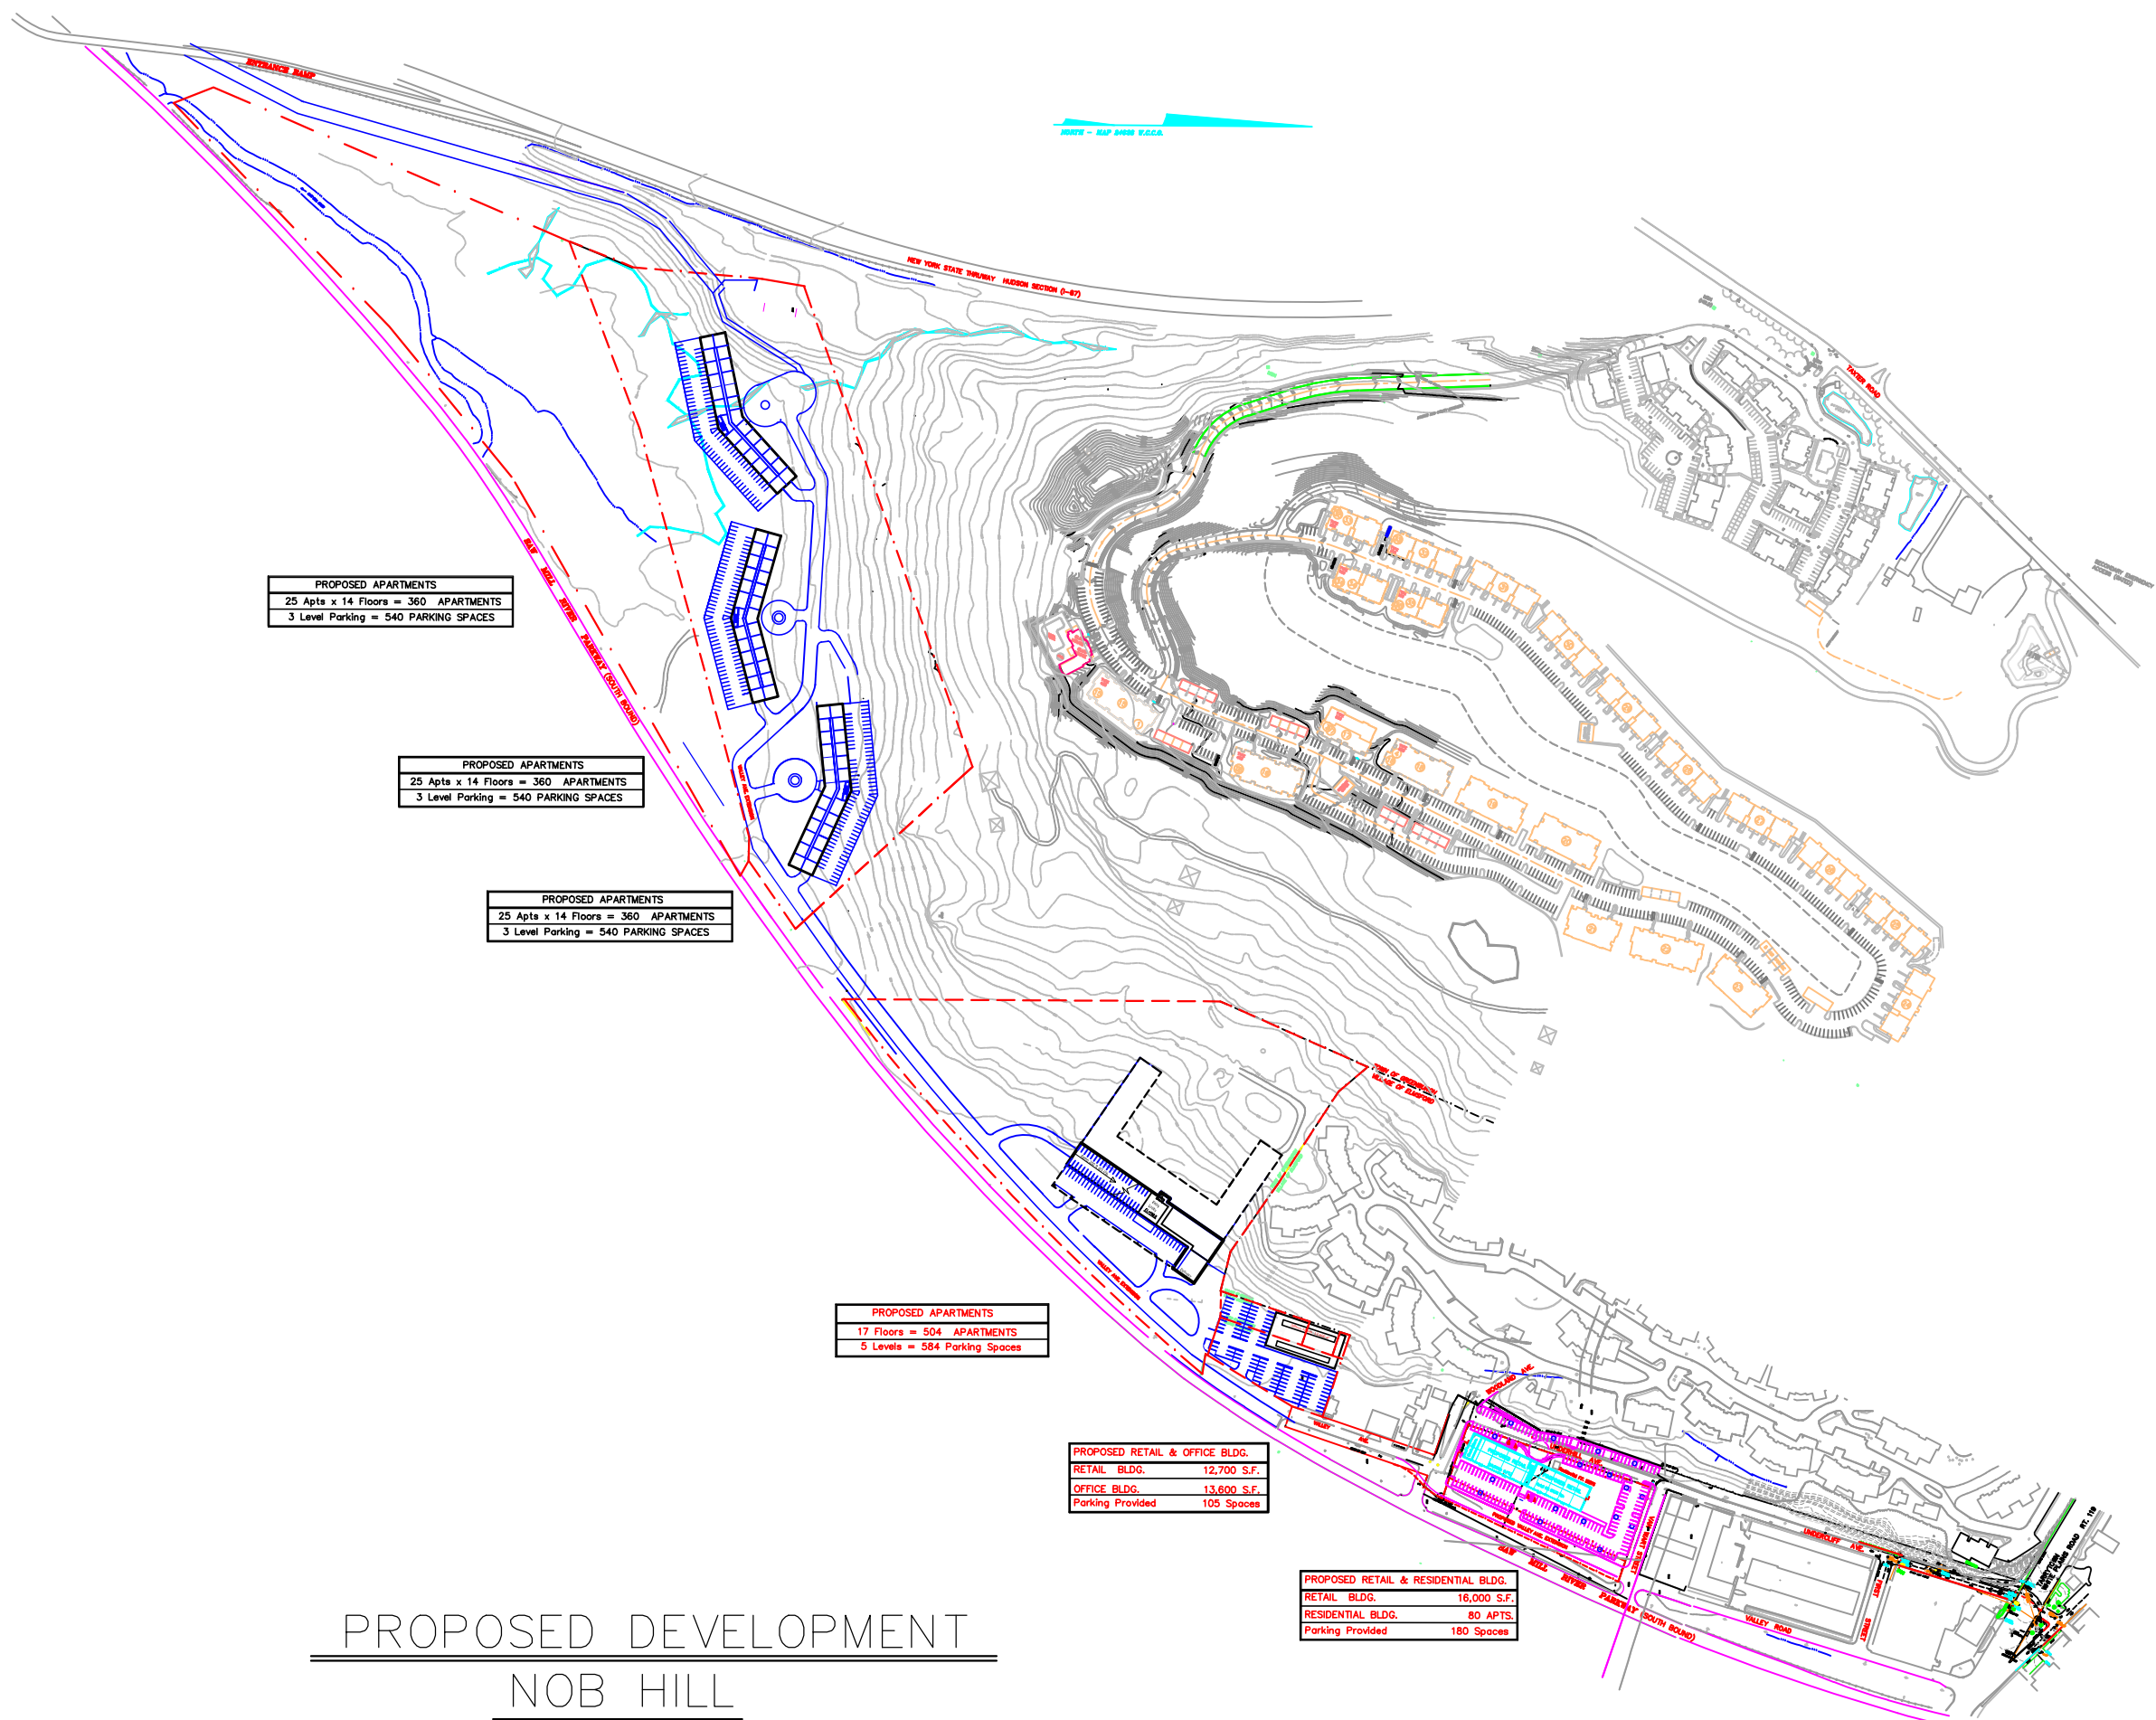

PROPOSED APARTMENTS
25 Apts x 14 Floors = 360 APARTMENTS
3 Level Parking = 540 PARKING SPACES

PROPOSED APARTMENTS
25 Apts x 14 Floors = 360 APARTMENTS
3 Level Parking = 540 PARKING SPACES

PROPOSED APARTMENTS
25 Apts x 14 Floors = 360 APARTMENTS
3 Level Parking = 540 PARKING SPACES

PROPOSED APARTMENTS
17 Floors = 504 APARTMENTS
5 Levels = 584 Parking Spaces

PROPOSED RETAIL & OFFICE BLDG.
RETAIL BLDG. 12,700 S.F.
OFFICE BLDG. 13,600 S.F.
Parking Provided 105 Spaces

PROPOSED RETAIL & RESIDENTIAL BLDG.
RETAIL BLDG. 16,000 S.F.
RESIDENTIAL BLDG. 80 APTS.
Parking Provided 180 Spaces

PROPOSED DEVELOPMENT
NOB HILL

7 November 2013

