



This line should measure 50mm when printed correctly

This drawing is the copyright of Roberts Limbrick Ltd and should not be reproduced in whole or in part or used in any manner whatsoever without their written permission.

Responsibility is not accepted for errors made by others in scaling from this drawing. Use only figured dimensions and report any discrepancies or omissions to the Architect immediately.

Rev	Date	By	Chk	Description
-----	------	----	-----	-------------

P01	29.06.2023	LM	SCR	First Issue
-----	------------	----	-----	-------------

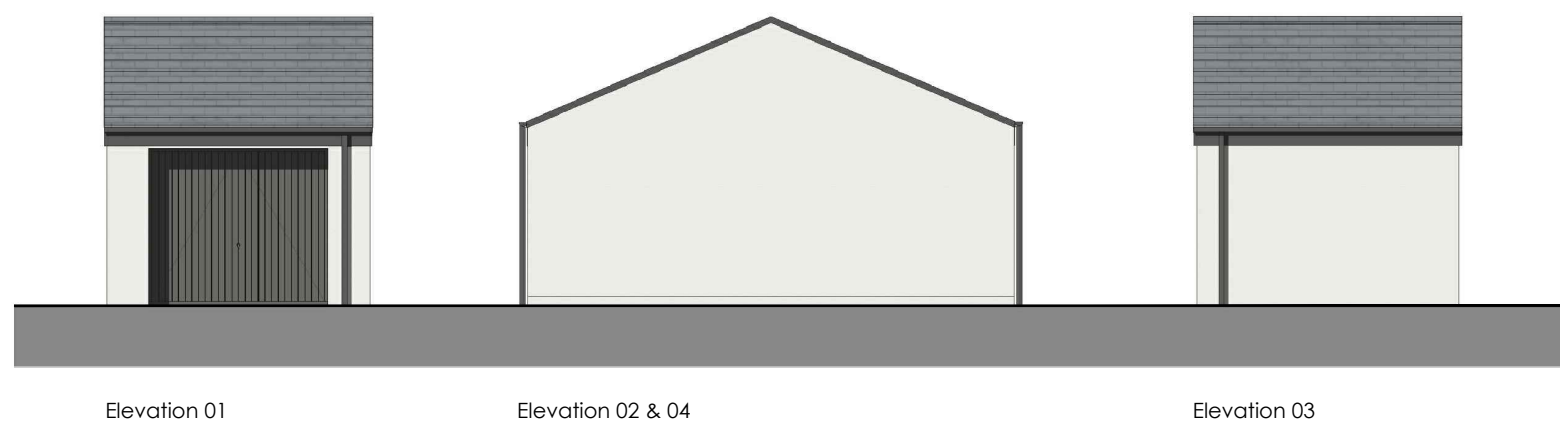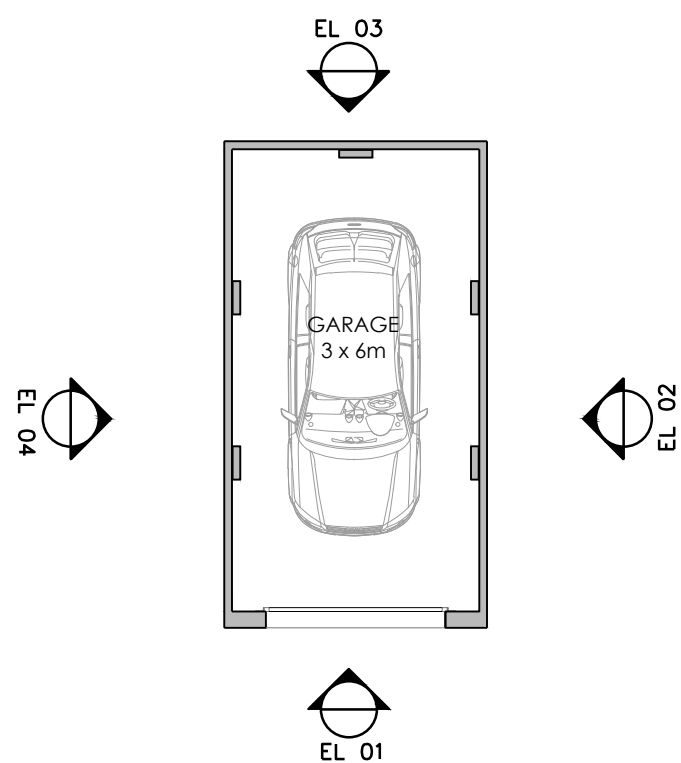

**Roberts Limbrick**

03333 405 500  
mail@robertslimbrick.com  
robertslimbrick.com

Registered Office: England No. 06658029

Project Name

St Dogmaels  
Cardigan  
Residential Development

Client Name

Obsidian Homes

Drawing Title

Single Garage

Scale Project No.

1/100 • A3 10498

Status Purpose Of Issue

S1 Issued for co-ordination

Project	Org	Vol	Level	Form	Role
10498	RL	XX	ZZ	DR	A

Number Revision

SCH17 P01