




Street Scene A-A

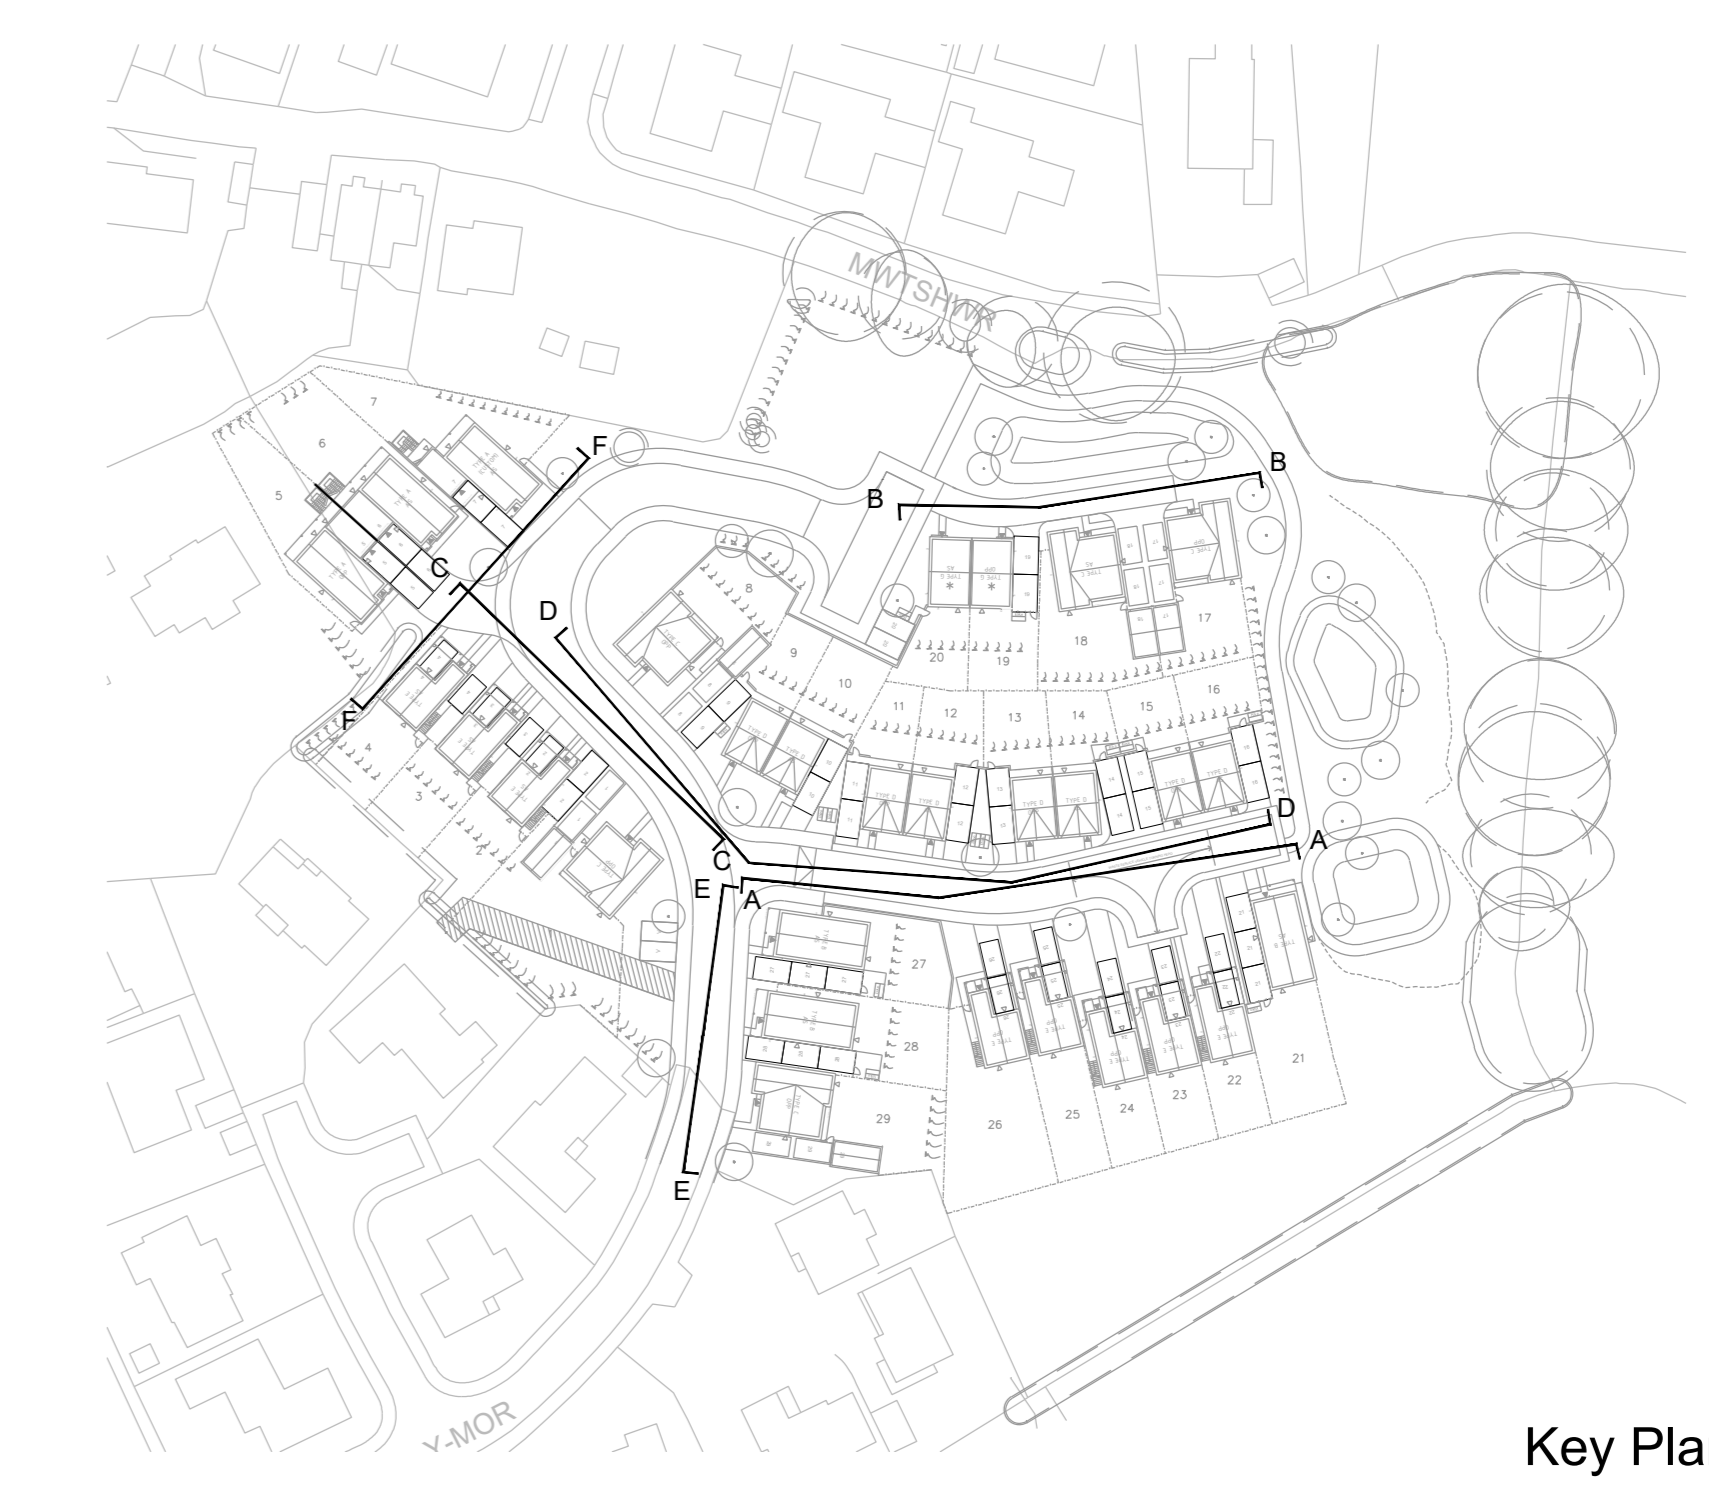

Key Plan

This line should measure 80mm when printed correctly  
 This drawing is the copyright of Roberts Limbrick, Ltd and should not be reproduced in whole or in part or used in any manner whatsoever without their written permission.  
 Responsibility is not accepted for errors made by others in scaling from this drawing. Use only figured dimensions and report any discrepancies or omissions to the Architect immediately.  
 P01 20.06.2023 LM SCR First Issue Updated levels information and single garage added to plot 1 (Sheet Scene C-C)  
 A 29.06.2023 LM CG Updated levels information and single garage added to plot 1 (Sheet Scene C-C)



Street Scene B-B



Street Scene E-E



Street Scene C-C



Street Scene B-B  
Street Scene F-F



Street Scene D-D

**rl.**  
**Roberts Limbrick**  
 03333 405 500  
 mail@robertsilmbrick.com  
 robertsilmbrick.com  
 Registered Office (England No. 06658205)

---

Project Name  
 St Dogmaels  
 Cardigan  
 Residential Development

---

Client Name  
 Obsidian Homes

---

Drawing Title  
 Street Elevations

---

Scale 1/100 • A0 Project No. 10498  
 Status S1 Purpose Of Issue Issued for co-ordination

---

Project	Orig	Vol	Level	Form	Rev
10498	RL	XX	ZZ	DR	A
Number	Revision				
SCH18					A