



Proposed Section A-A 1:200

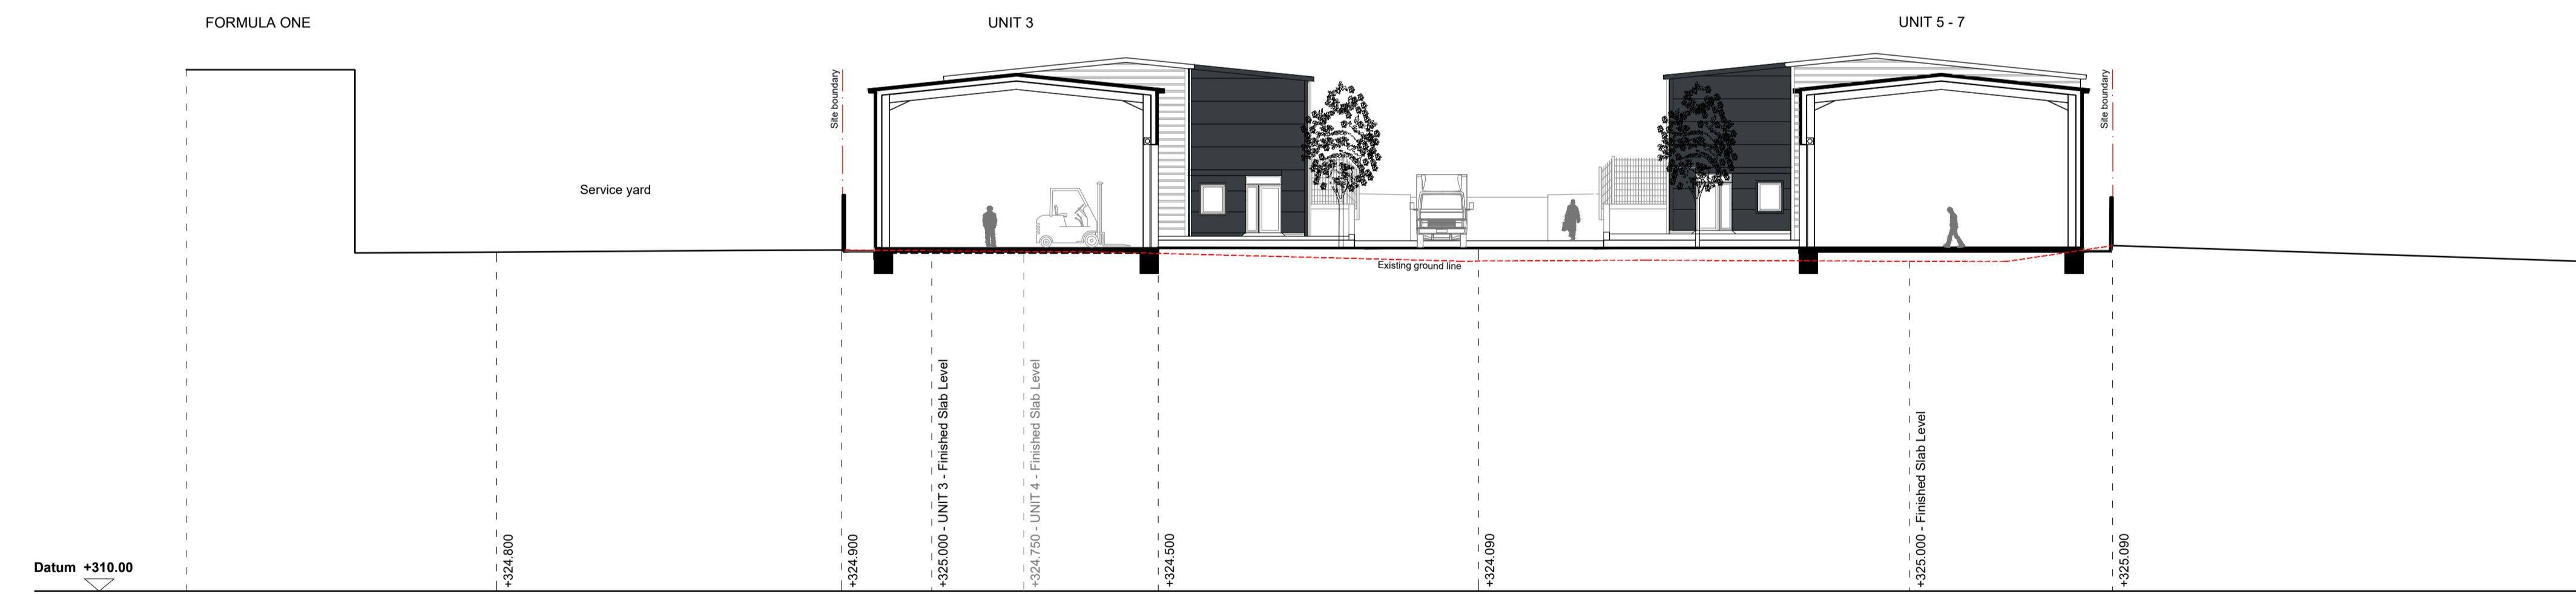

Proposed Section B-B 1:200

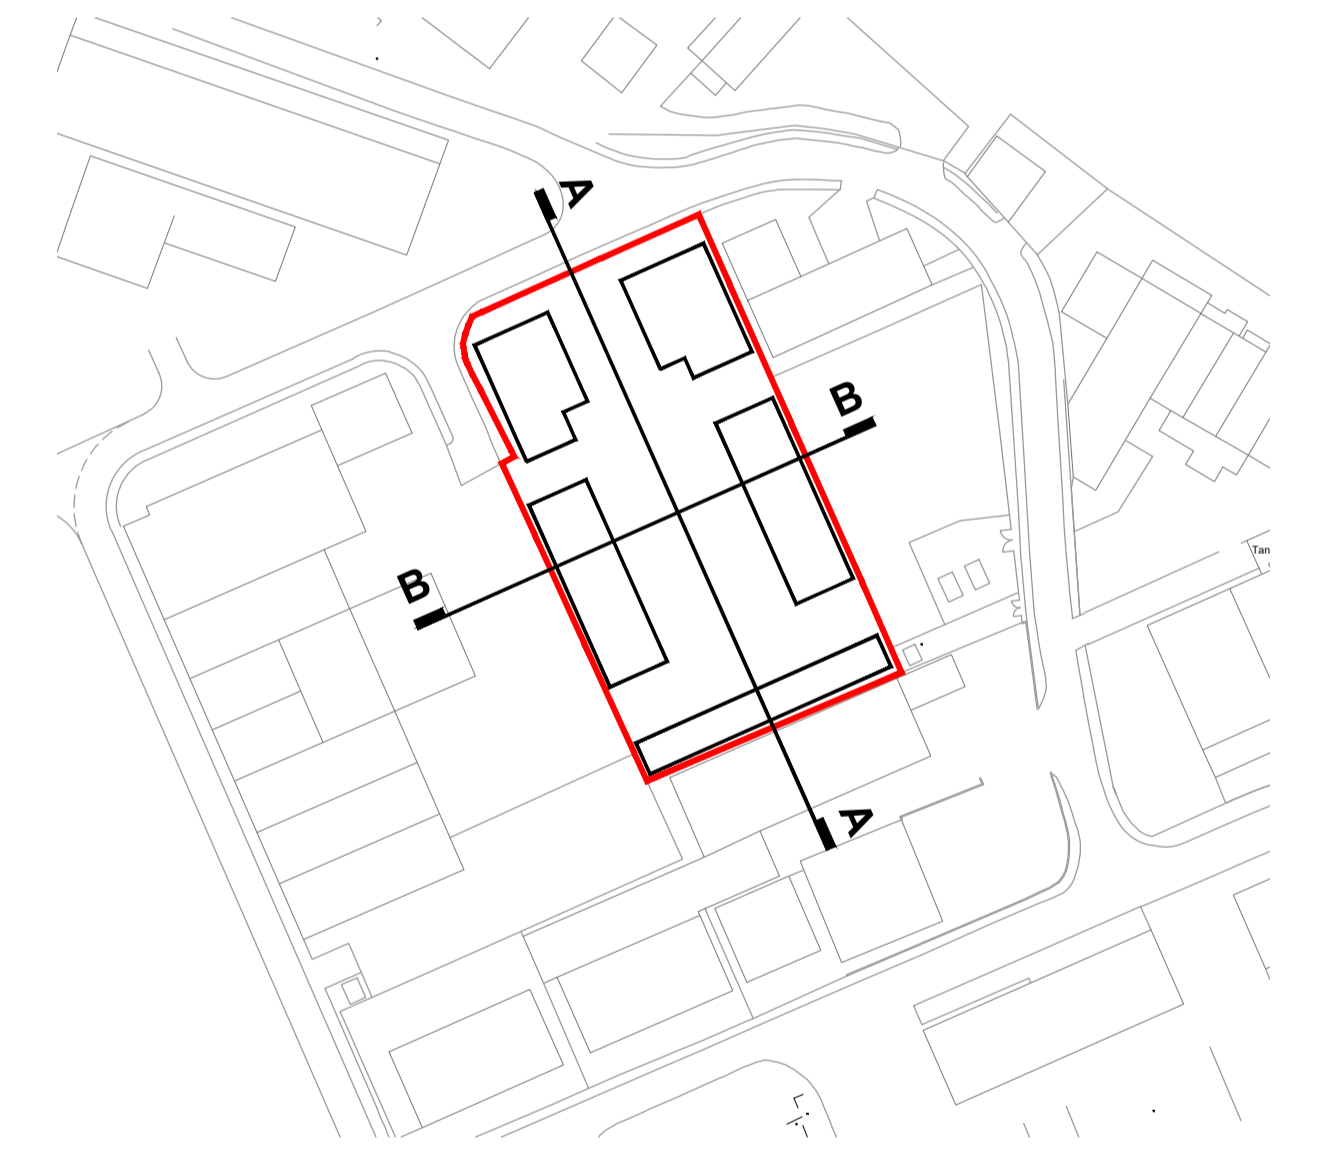

Section Location Key

Figured dimensions and levels to be used. Any inaccuracies must be notified to the architect. Detail drawings and large scale drawings take precedence over smaller drawings.

Rev:	Chk'd:	Rev:	Chk'd:
A			

Sections revised to suit amendments to proposed site layout. 09.03.20 CHT

Chk'd:	Rev:	Chk'd:	Rev:

PRELIMINARY	✓
PLANNING	
DESIGN	
TENDER	
CONSTRUCTION	

THIS DRAWING IS COPYRIGHT ©

Registered Office: Powell Dobson, Suite 1F, Building One, Eastern Business Park, Wern Fawr Lane, Old St. Mellons, Cardiff CF3 5EA. Powell Dobson is a trading name of Powell Dobson Architects Ltd a company registered in England and Wales No 3873802.

powelldobson
ARCHITECTS

Cardiff Office: Suite 1F, Building One, Eastern Business Park, Wern Fawr Lane, Old St Mellons, Cardiff CF3 5EA
Tel: +44 (0)333 23 201 001 www.powelldobson.com

Contract: MKR Property
Pant Industrial Estate, Merthyr Tydfil
Title: Proposed Site Sections

Drawing No.	Rev.
1970 (05) 104	A

Scale: 1:200 @ A1
Date: January 2020
Drawn: CHT
Checked: -