


Location Plan (Scale 1:1500)



Block A

Block B

Section 1-1

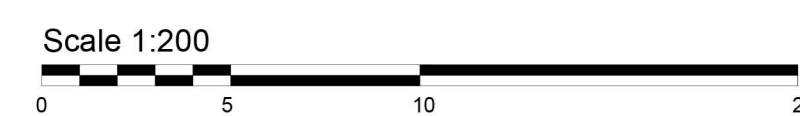

This drawing must not be scaled. Figured dimensions and levels to be used. Any inaccuracies must be notified to the architect. Detail drawings and large scale drawings take precedence over smaller drawings.

Rev:	Chk'd:	Rev:	Chk'd:	Rev:	Chk'd:	Rev:	Chk'd:
-		-		-		-	

PRELIMINARY	<input checked="" type="checkbox"/>
PLANNING	<input type="checkbox"/>
DESIGN	<input type="checkbox"/>
TENDER	<input type="checkbox"/>
CONSTRUCTION	<input type="checkbox"/>

**powelldobson**  
ARCHITECTS

Cardiff Office: Suite 1F, Building One, Eastern Business Park, Wern Fawr Lane, Old St Mellons, Cardiff CF3 5EA  
Tel: +44 (0)1332 201 201 www.powelldobson.com

Contract: Channel View, Cardiff  
For: Cardiff Council  
Title: Proposed Street Elevations

Drawing No. 20004(05) 1002  
Rev. -

Scale: 1:200 @ A0  
Date: March 2021  
Drawn: AJP  
Checked: AF