


Location Plan (Scale 1:1500)



Section 2-2

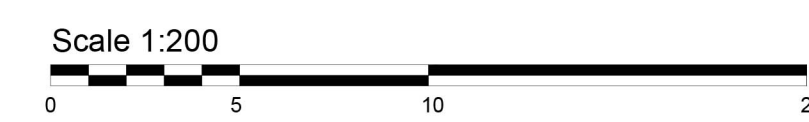

This drawing must not be scaled. Figured dimensions and levels to be used. Any inaccuracies must be notified to the architect. Detail drawings and large scale drawings take precedence over smaller drawings.

Rev:	Chk'd:	Rev:	Chk'd:	Rev:	Chk'd:	Rev:	Chk'd:
-		-		-		-	

PRELIMINARY	<input checked="" type="checkbox"/>
PLANNING	<input type="checkbox"/>
DESIGN	<input type="checkbox"/>
TENDER	<input type="checkbox"/>
CONSTRUCTION	<input type="checkbox"/>

powelldobson
ARCHITECTS

Cardiff Office: Suite 1F, Building One, Eastern Business Park, Wern Fawr Lane, Old St. Mellons, Cardiff CF3 5EA. Tel: +44 (0)333 33 201 201. www.powelldobson.com

Contract: Channel View, Cardiff
For: Cardiff Council
Title: Proposed Street Elevations 2

Drawing No.	Rev.
20004(05) 1003	-
Scale:	1:200 @ A0
Date:	March 2021
Drawn:	AJP
Checked:	AF