


Section A

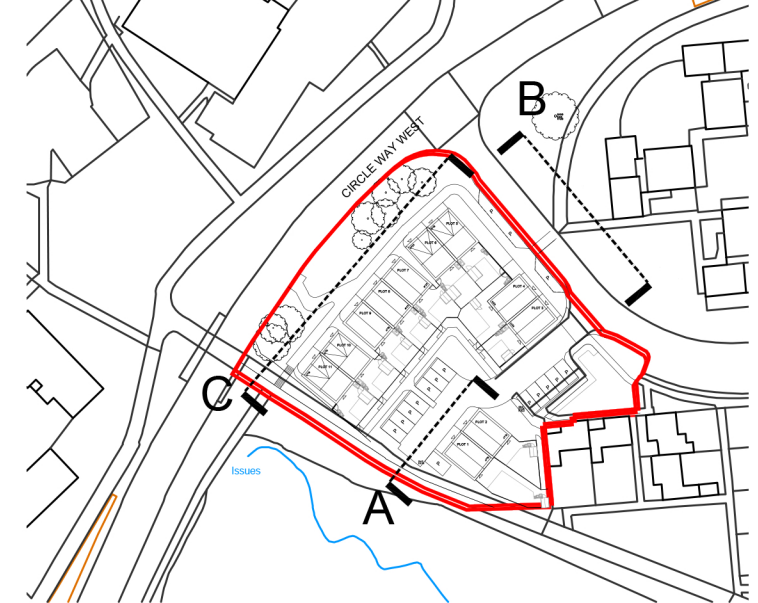


Proposed Site Location Plan - Section Lines

Section B Brynfedw Road



Section C Circle Way West

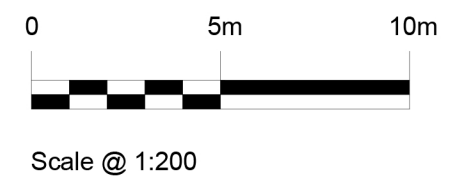

Figured dimensions and levels to be used. Any inaccuracies must be notified to the architect. Detail drawings and large scale drawings take precedence over smaller drawings.

Rev:	Rev:	Rev:	Rev:
-	-		

PRELIMINARY	
PLANNING	✓
DESIGN	
TENDER	
CONSTRUCTION	

powelldobson
ARCHITECTS

Cardiff Office: Suite 1F, Building One, Eastern Business Park, Wern Fawr Lane, Old St Mellons, Cardiff CF3 5EA
Tel: +44 (0)133 33 201 001 Fax: +44 (0)129 2079 1212 email: cardiff@powelldobson.com

Contract: Cardiff Council, Cardiff 3 Sites
New Pennsylvania
Title: Proposed Site Elevations

Drawing No. Rev.
22007 (05) 112

Scale: 1: 200 @ A3
Date: May 2023
Drawn: KP
Checked: SI