


KEY

- Finish - Wall - Brick 01 - Multi brick grey
- Finish - Wall - Brick 02 - Orange bricks within window surround - Ref. Drawing 22007 (05) - Proposed Elevations
- Finish - Wall - Brick 03 - Multi Brick Dark Orange
- Finish - Wall & fence - Brick 03 - Multi Brick Dark Orange
- Finish - Roof - Tile
- ▨ Finish - Roof - PV Panel. Indicative location of south facing PV panels. Each PV panel arrangement to be confirmed during detailed design stage.

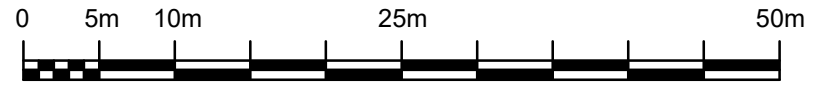

Scale @ 1:500

Figured dimensions and levels to be used. Any inaccuracies must be notified to the architect. Detail drawings and large scale drawings take precedence over smaller drawings.

Rev:	Rev:	Rev:	Rev:

PRELIMINARY	
PLANNING	✓
DESIGN	
TENDER	
CONSTRUCTION	

powelldobson
ARCHITECTS

Cardiff Office: Suite 1F, Building One, Eastern Business Park, Wern Fawr Lane, Old St Mellons, Cardiff CF3 5EA
Tel: +44 (0)33 33 201 001 Fax: +44 (0)29 2079 1212 email: cardiff@powelldobson.com

Contract: Cardiff Council, Cardiff 3 Sites
New Pennsylvania
Title: Material Finishes Plan

Drawing No.	Rev.
22007 (05) 150	

Scale: 1: 500 @ A3
Date: May 2023
Drawn: KP
Checked: SI