


KEY

- Boundary Type A - Wall - Brick 03 - Multi brick dark orange
- Boundary Type B - Fence - Wooden fence
- Boundary Type C - Wall & ironmongery - Brick 03 - multi brick dark orange and ironmongery
- Boundary Type D - Planter with Multi brick Dark Orange
- Boundary Type E - Landscape buffer to act as boundary. Ref. to drawing: 22007 (05) 101 - Proposed Site Layout

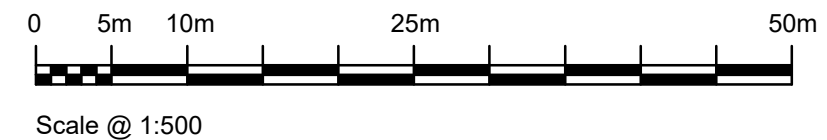

Figured dimensions and levels to be used. Any inaccuracies must be notified to the architect. Detail drawings and large scale drawings take precedence over smaller drawings.

Rev:	Rev:	Rev:	Rev:

PRELIMINARY	
PLANNING	✓
DESIGN	
TENDER	
CONSTRUCTION	

powelldobson
ARCHITECTS

Cardiff Office: Suite 1F, Building One, Eastern Business Park, Wern Fawr Lane, Old St Mellons, Cardiff CF3 5EA
Tel: +44 (0)33 33 201 001 Fax: +44 (0)29 2079 1212 email: cardiff@powelldobson.com

Contract: Cardiff Council, Cardiff 3 Sites
New Pennsylvania
Title: Boundaries Layout Plan

Drawing No. 22007 (05) 151	Rev.
-------------------------------	----------

Scale: 1: 500 @ A3
Date: May 2023
Drawn: KP
Checked: SI