




GENERAL NOTES:-  
 All information on this drawing is subject to detailed design and, as such, is intended for indicative Planning purposes only. NOT FOR CONSTRUCTION.  
 Housetypes shown indicatively.

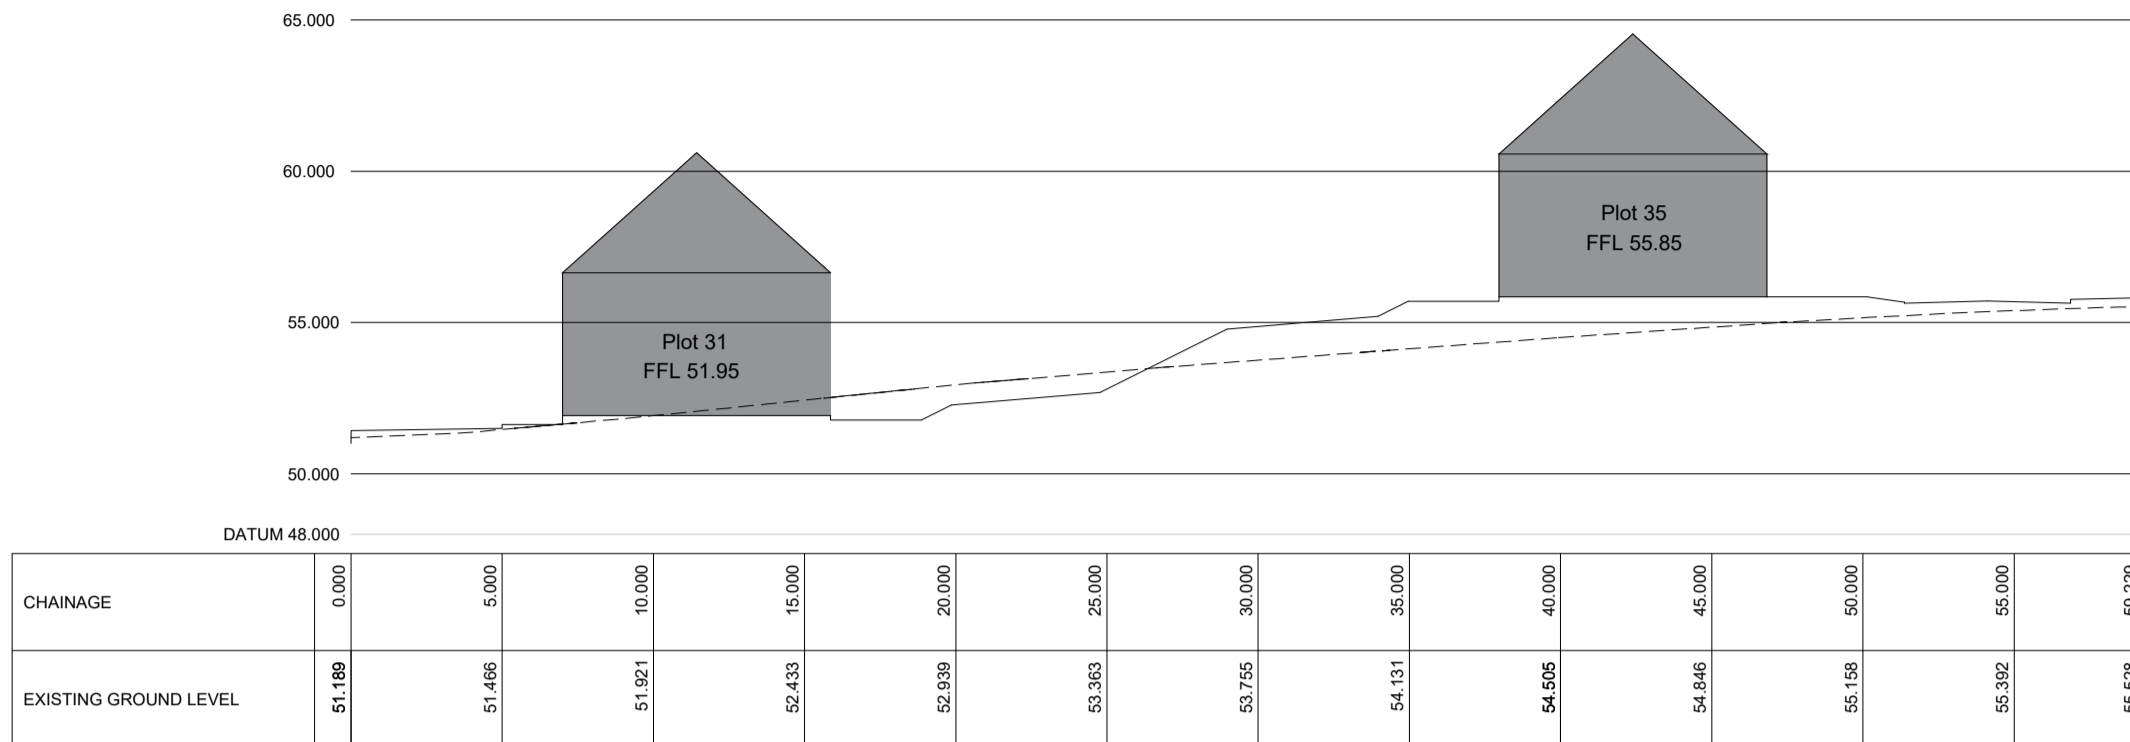


SECTION A-A

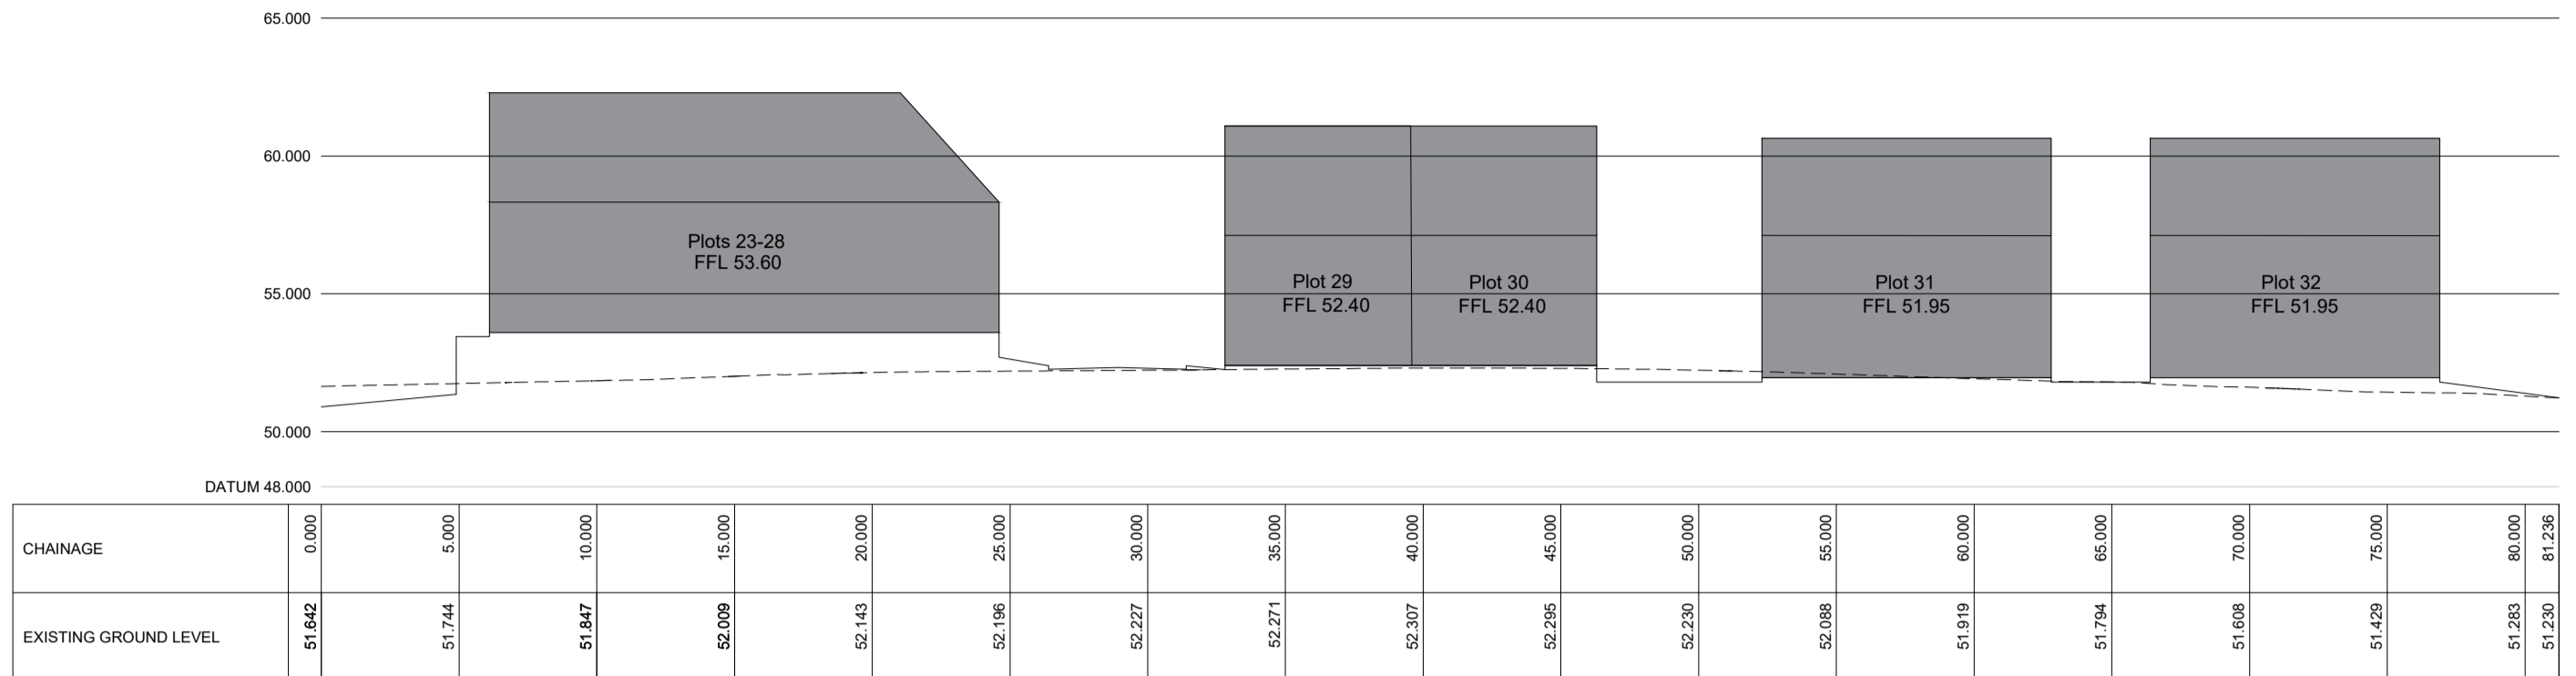


SECTION D-D

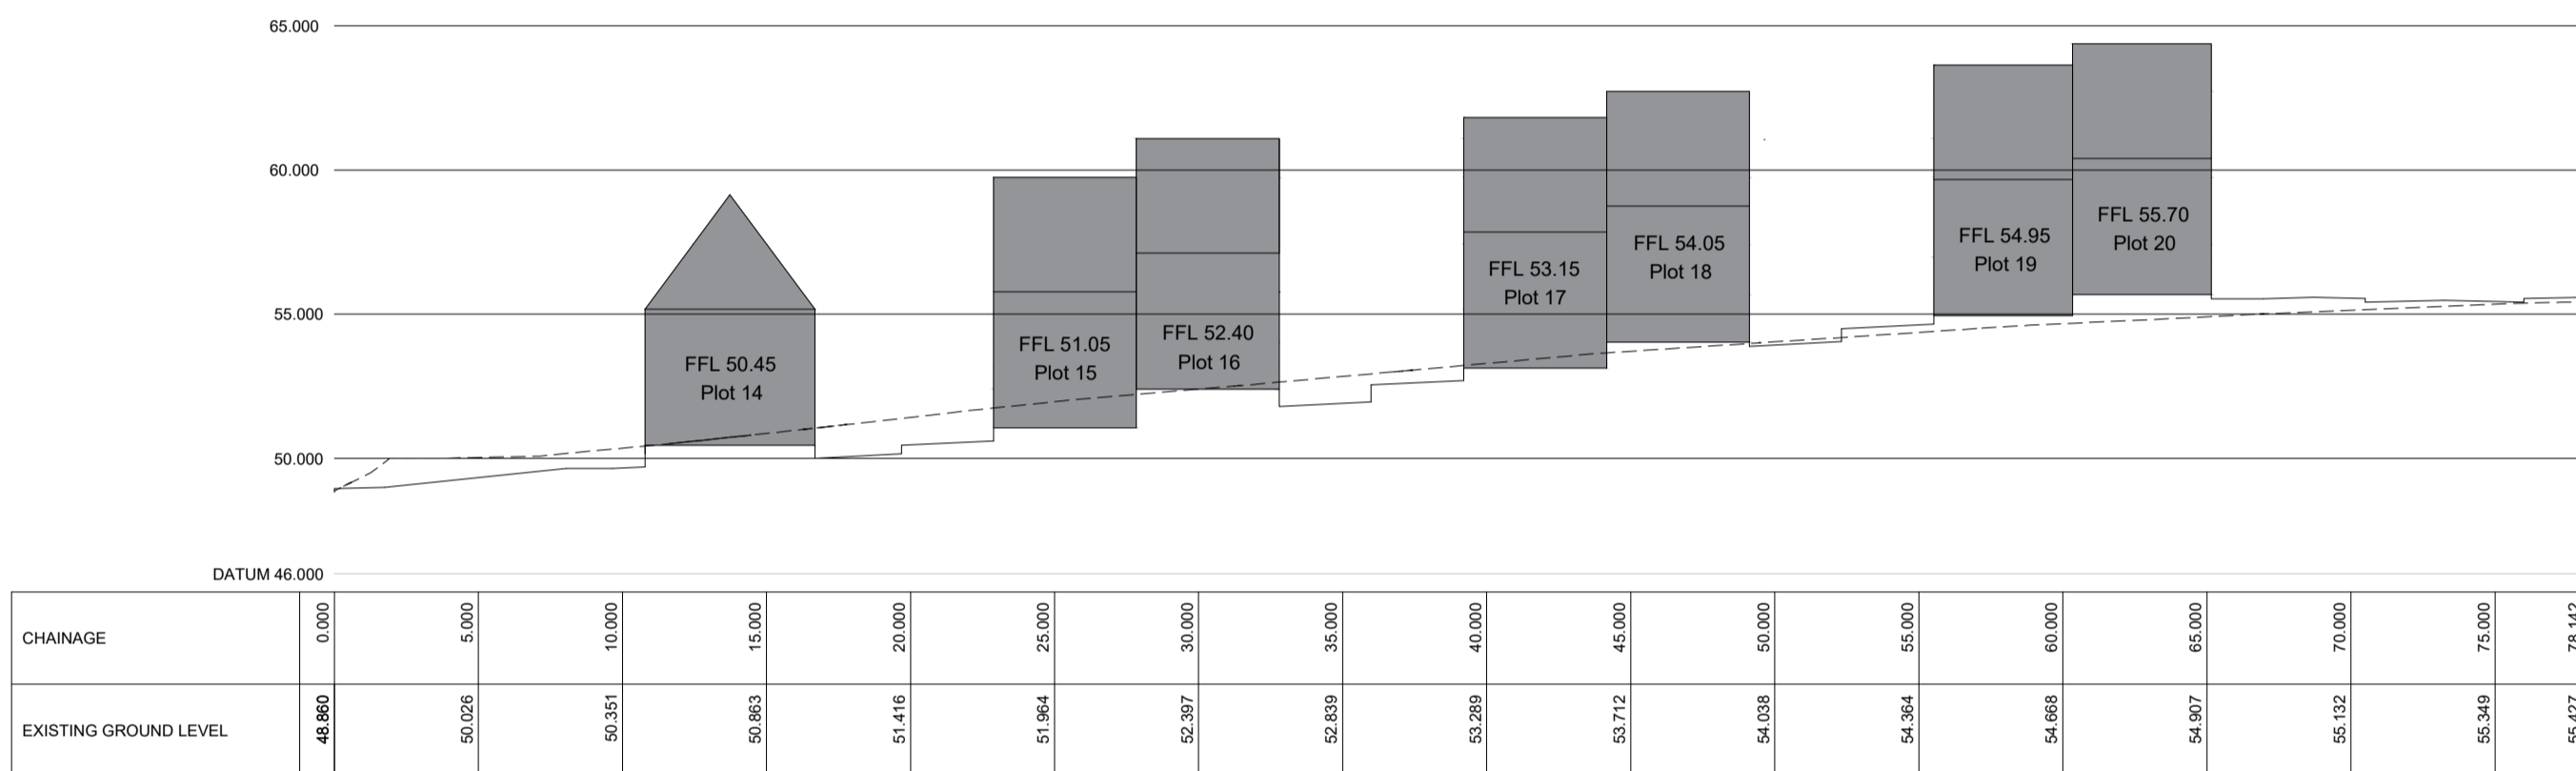

SECTION B-B

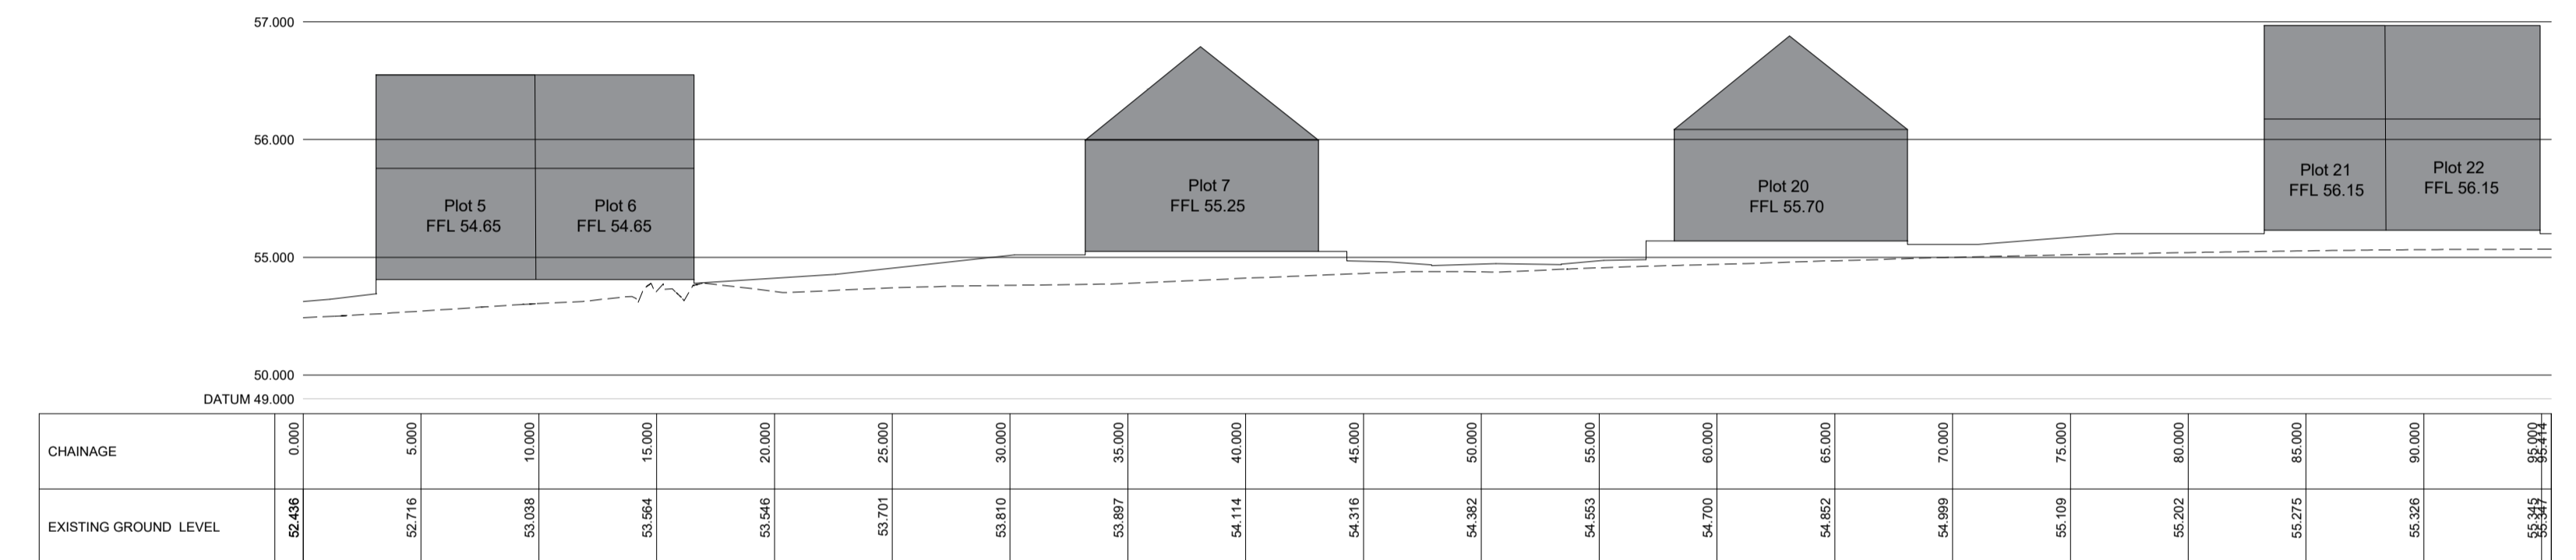

SECTION E-E

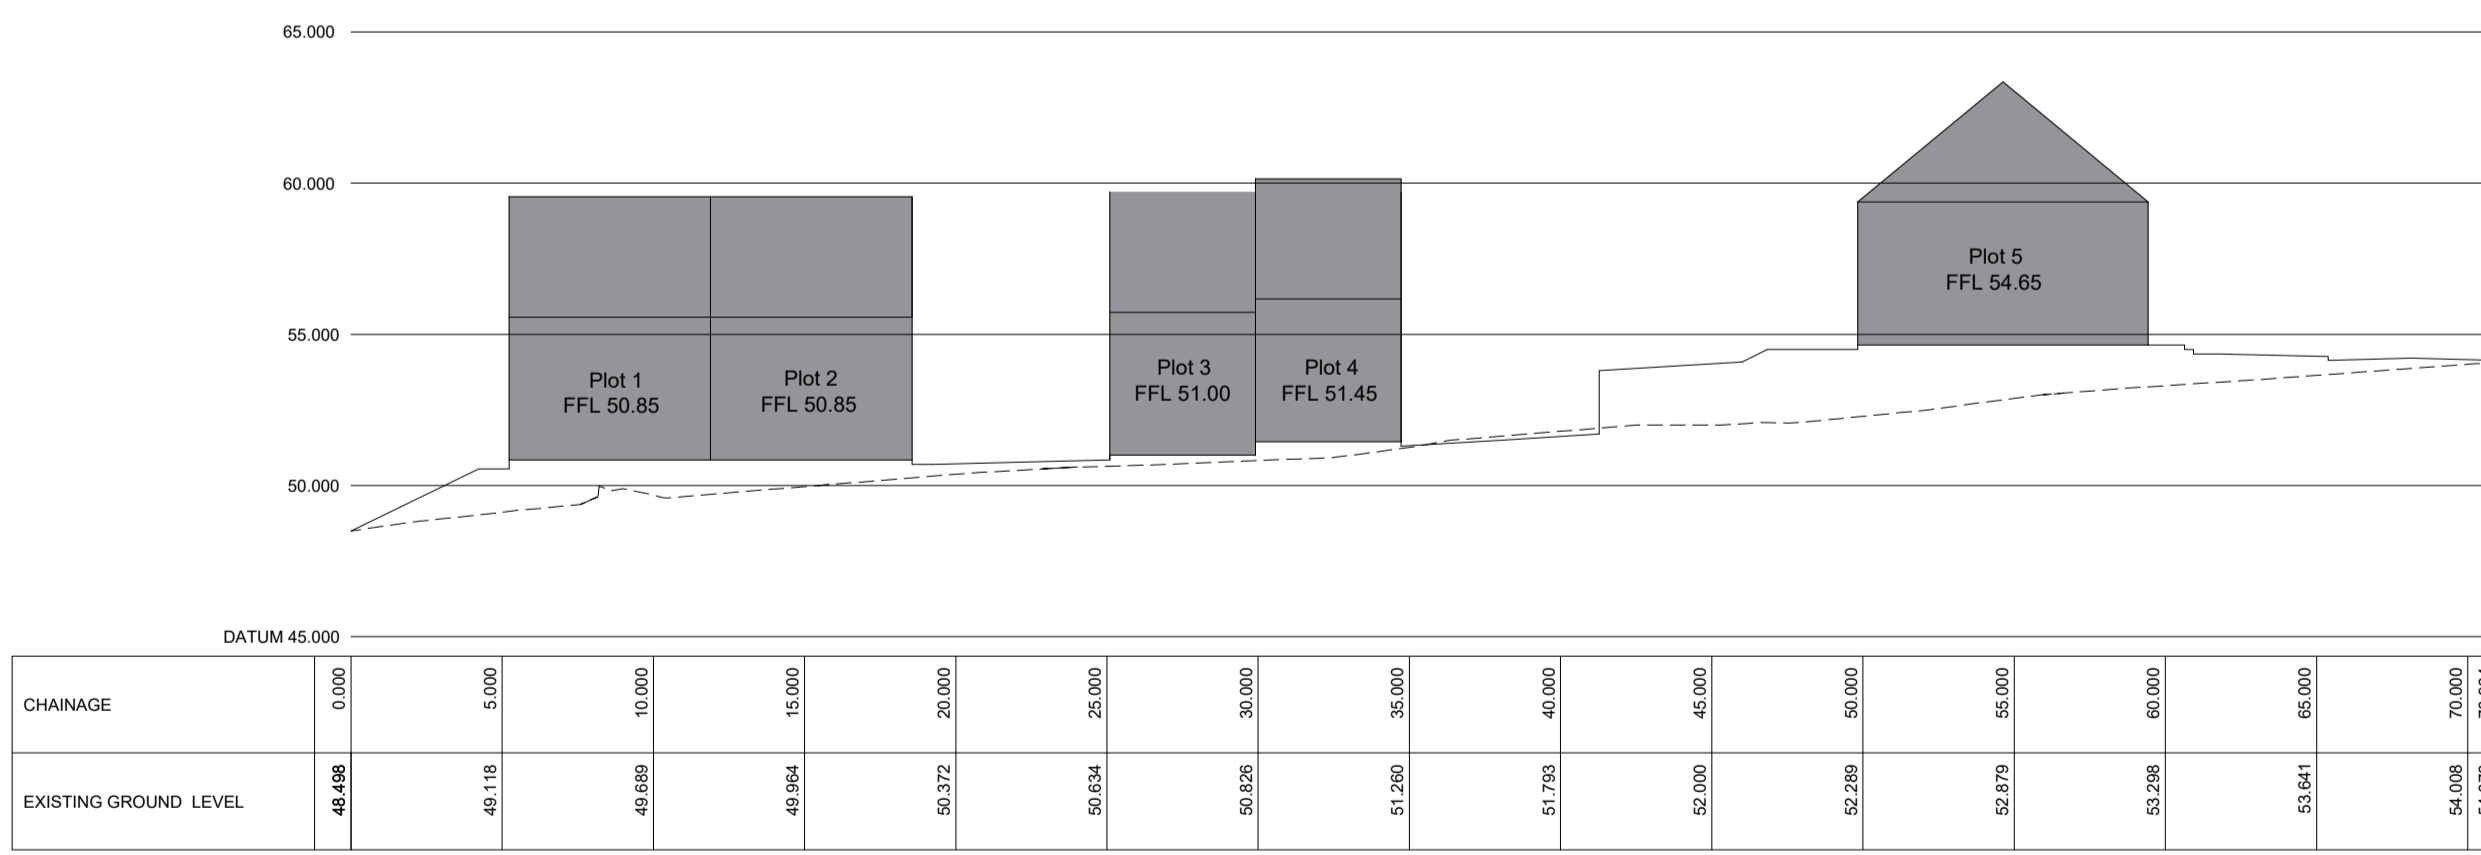

SECTION C-C

This drawing is copyright and its use or reproduction without the permission of Spring Design Consultancy Limited. All rights are reserved until invoices are paid in full. No responsibility will be taken for any design used for construction prior to receipt of relevant approvals.

rev date description by Status:

**PLANNING**

Drawn: EA  
 Checked: MCC  
 Date: Aug. 2021  
 Scale: 1:250(A1)

Client: Qodi Construction Ltd.  
 Project: Dyffryn Road, Ammanford.  
 Title: Phase 1A Site Sections  
 Ref: 2501/1630 Rev: /

