


NOTE THE PROPERTY OF THIS DRAWING AND DESIGN IS VESTED IN BINGHAM HALL PARTNERSHIP LIMITED AND MUST NOT BE COPIED OR REPRODUCED IN ANY WAY WITHOUT THEIR WRITTEN CONSENT



LEGEND

- PROPOSED SURFACE WATER
- EXISTING SURFACE WATER
- EXISTING FOUL WATER
- EXISTING COMBINED SEWER
- LAND DRAIN
- PROPOSED PERMEABLE BLOCK PAVING
- PROPOSED EXTENSIONS

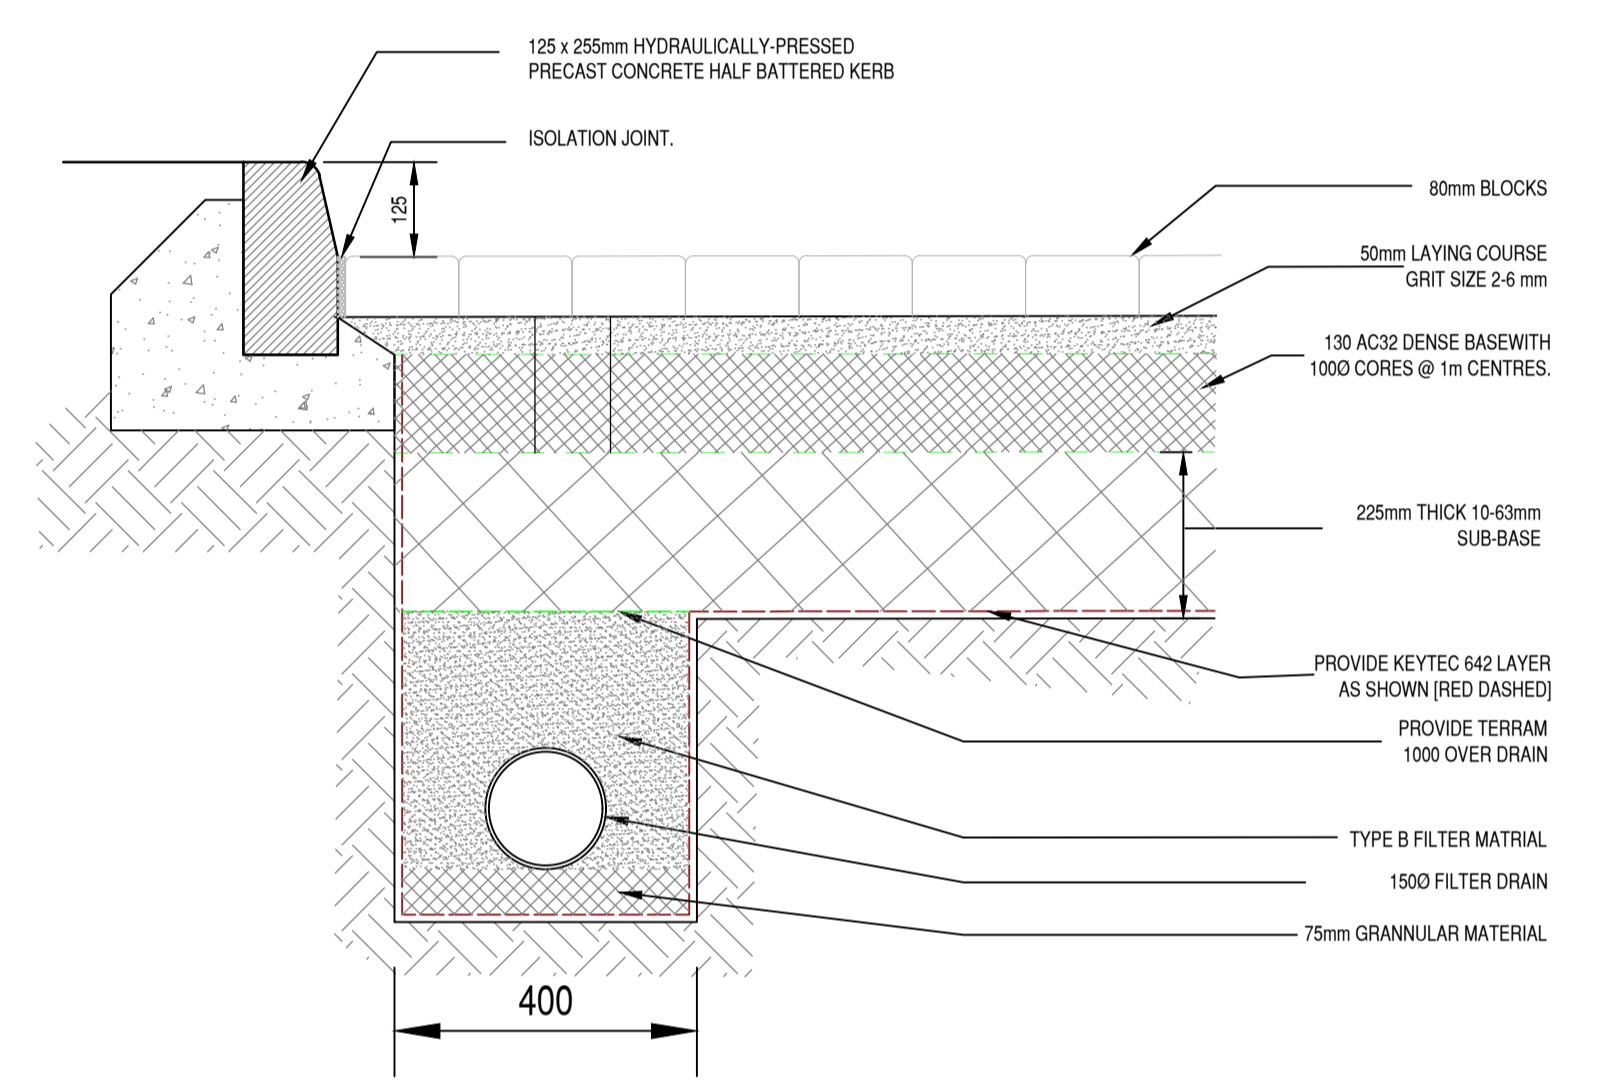

LINEAR DRAIN / PERMEABLE BLOCK PAVING CONSTRUCTION DETAIL
Scale 1:10

P01	DB	4.5.2021	UPDATE TO REVISED LAYOUT
Rev	By	Date	Revision
Bingham Hall PARTNERSHIP LTD			
Consulting Civil & Structural Engineers 5 Ty-Nant Court Morganstown Cardiff CF15 6LW Telephone (029) 2048 8588			
Project Title PROJECT "DRAIG TAN", SIDERISE, FORGE INDUSTRIAL ESTATE, MAESTEG.			
Drawing Title PROPOSED DRAINAGE - SITE 1			
Drawing Status INFORMATION			
Architect ORIEL DESIGN LIMITED			
Client SIDERISE GROUP			
Scale	Drawn	Drawing Size	Date
1:250	DB	A1	APR 21
Checked	DTH		
Project No.	Originator	Volume	Level
6713 - BHP - XX - XX - DR - C - (50)001			
Rev	P01		