



This drawing is intended to be viewed in colour - a monochrome copy should not be relied upon.

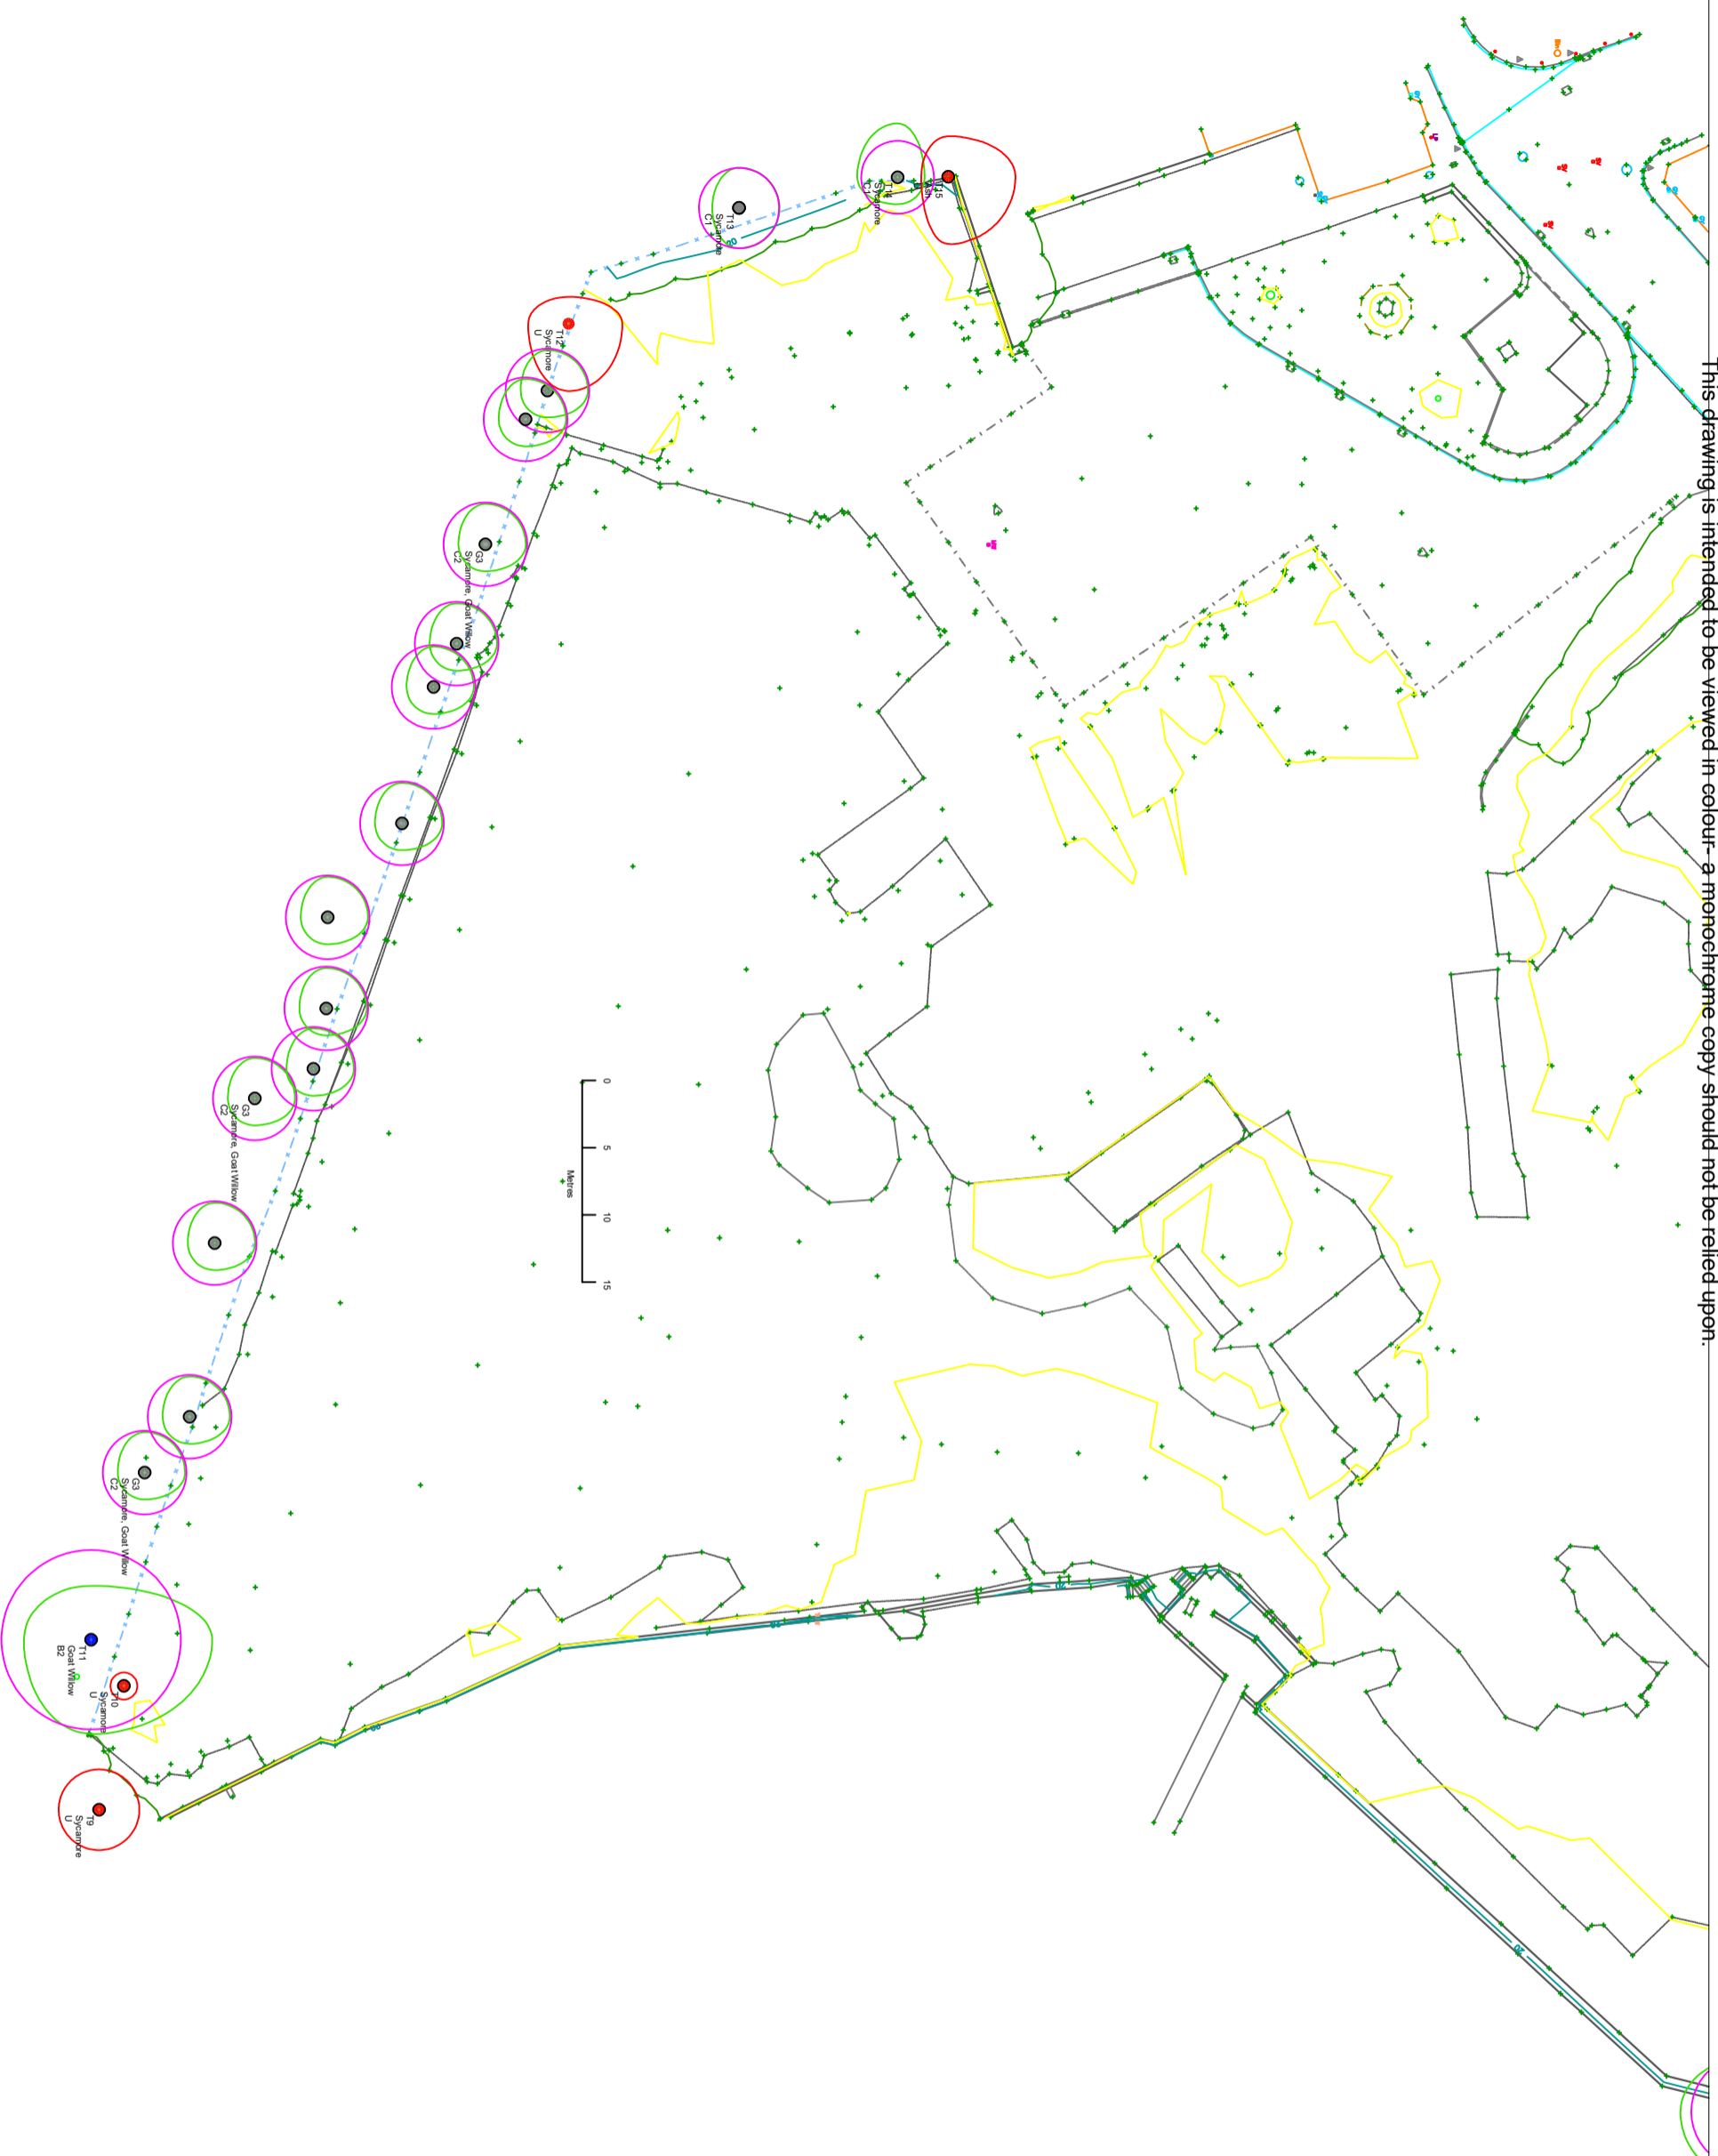

KEY:

- T12 Tree number (T)
- Tree or (G) Group
- Canopy outline
- Root Protection Area (RPA)
- Category U tree centre
- Category A tree centre
- Category B tree centre
- Category C tree centre
- Trees removed

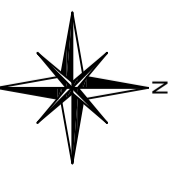

CLIENT:
Obsidian Developments

PROJECT:
Former Creamery Site, St Mary's Street, Whitland

DRAWING TITLE:
Tree Location Plan

DRAWING NO.:
ARW1137.01a

DATE:
23/11/2022

SCALE:
1:500@A3

This drawing is intended to be viewed in colour - a monochrome copy should not be relied upon.