





SECTION A-A

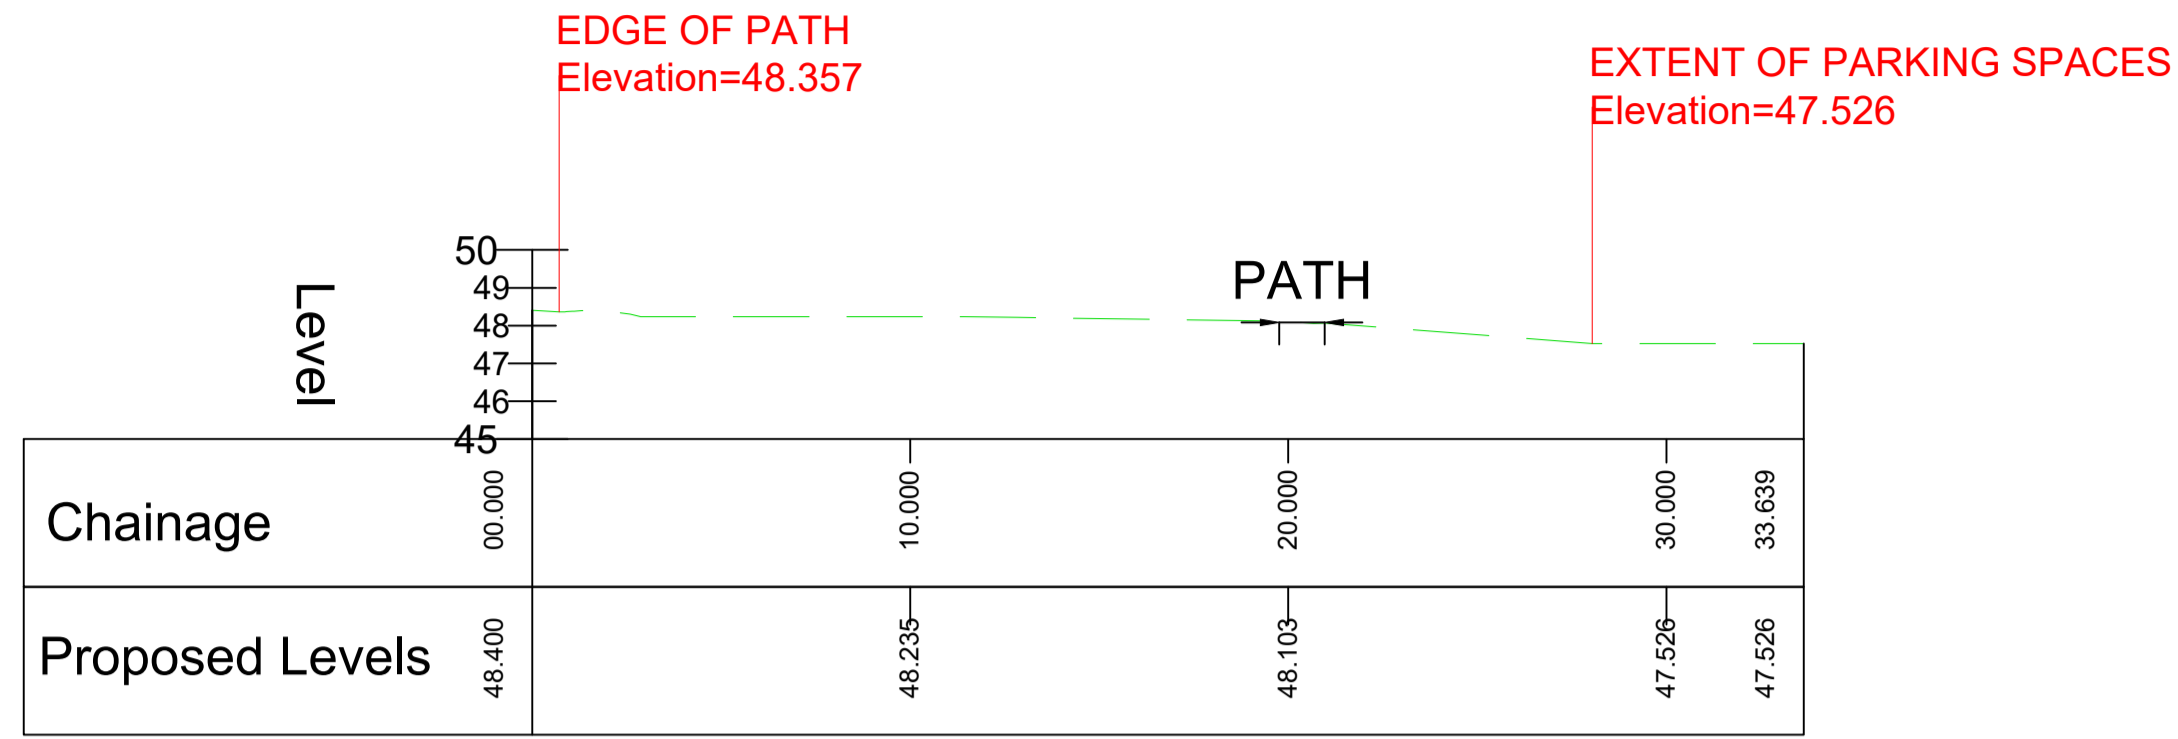

SECTION B-B

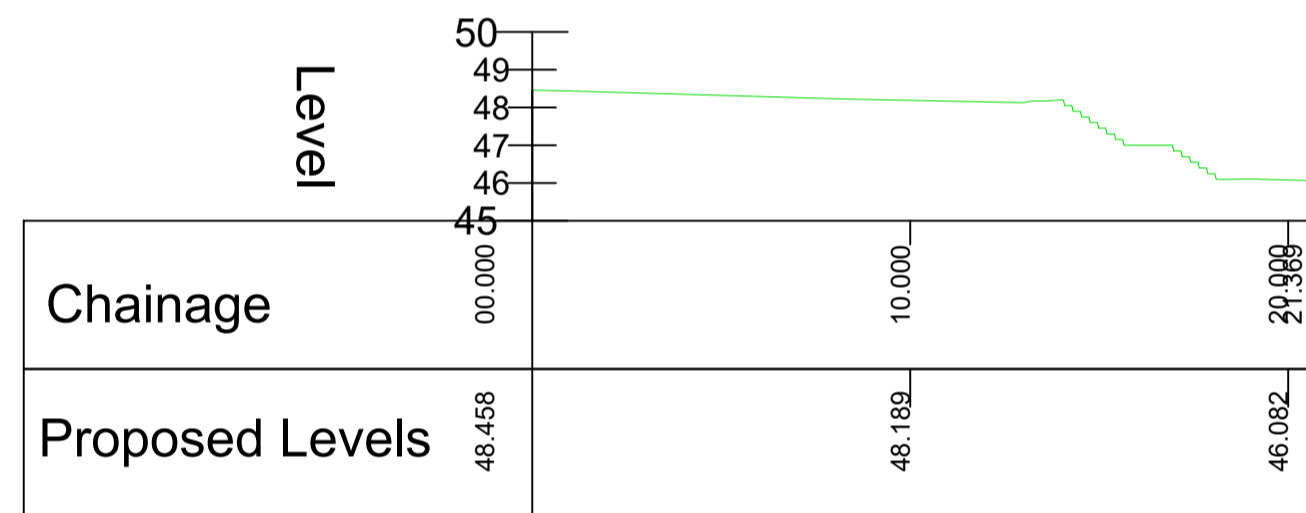

SECTION C-C

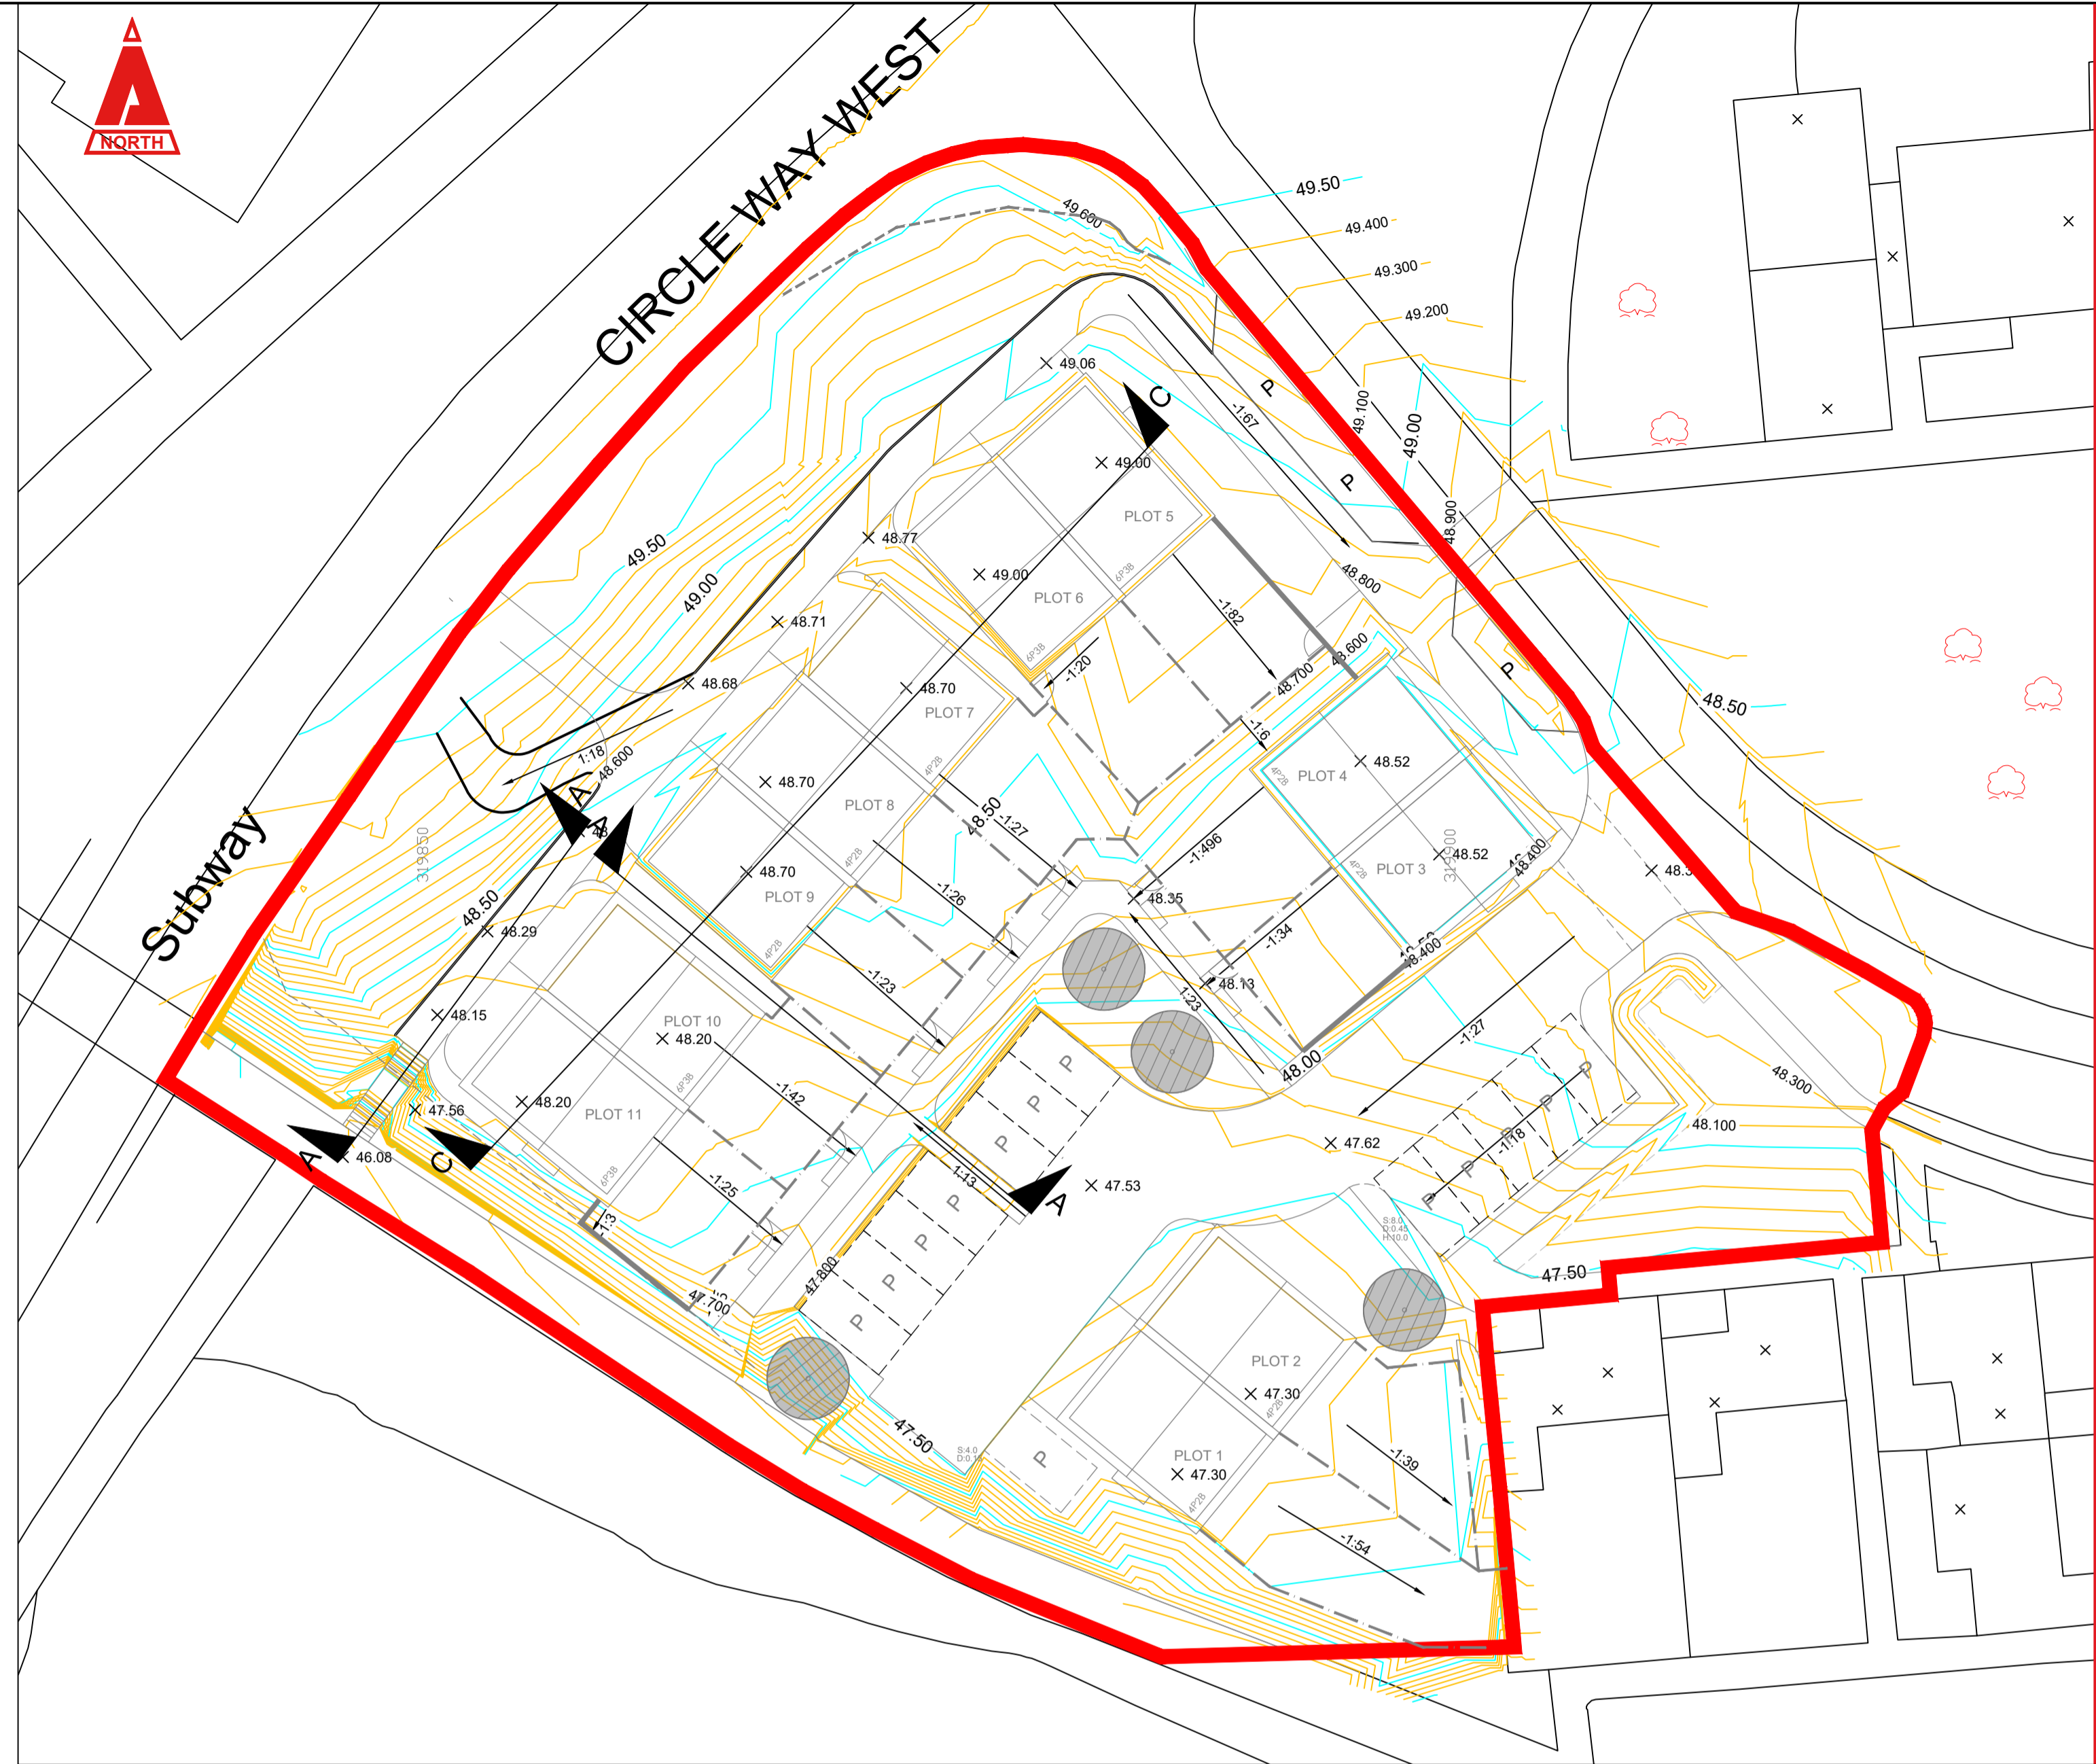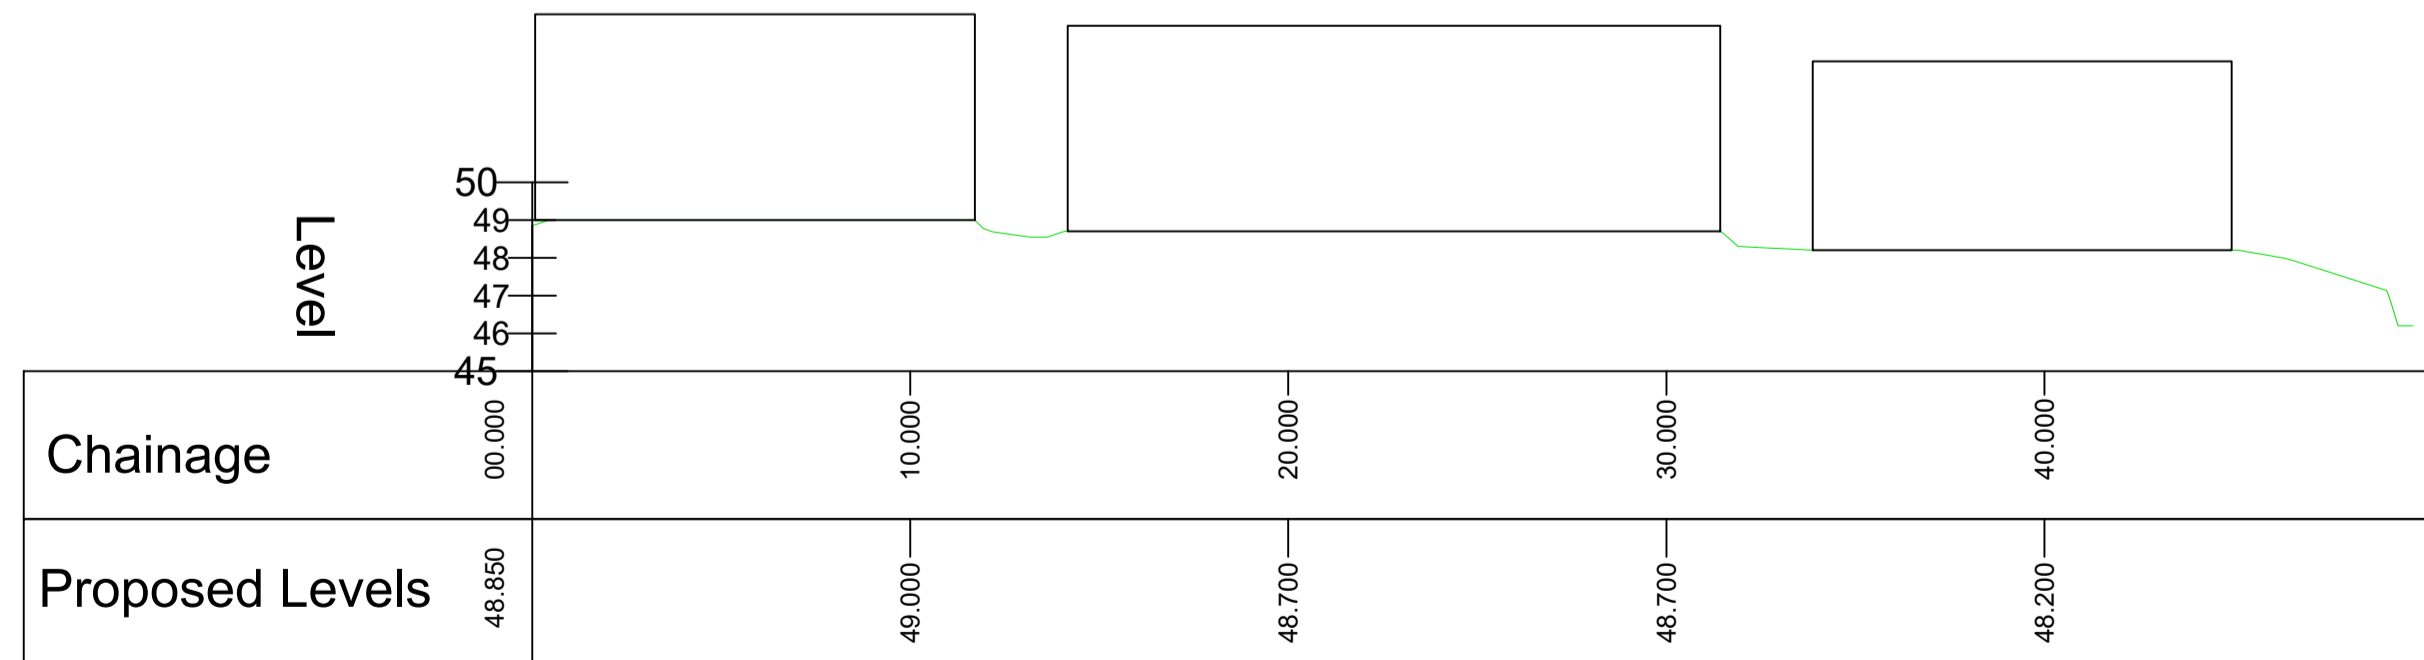

THIS DRAWING IS COPYRIGHT © CAMBRIA CONSULTING LTD.
DO NOT SCALE FROM THIS DRAWING.
CONTRACTORS MUST CHECK ALL DIMENSIONS ON SITE. ONLY FIGURED DIMENSIONS ARE TO BE WORKED FROM. DISCREPANCIES MUST BE REPORTED IMMEDIATELY TO CAMBRIA CONSULTING LIMITED BEFORE PROCEEDING.
THE CONTRACTOR IS TO REFER TO THE SPECIFICATION, FULL SCHEDULE OF RESIDUAL RISKS IN THE CONTRACT DOCUMENTATION AND ALSO TO INFORMATION FROM OTHER DESIGNERS, IN PARTICULAR THE M&E CONSULTANT REGARDING EXISTING LIVE SERVICES.
 THIS SYMBOL IS USED TO HIGHLIGHT INSTANCES OF RISK WITHIN THE CONSTRUCTION PROCESS. ALWAYS CHECK FOR LATER REVISIONS OF THIS DRAWING.

KEY:
 MINOR CONTOUR LABEL
 MAJOR CONTOUR LABEL

P01	ISSUED FOR PAC	DC	LS	LS
Rev.	Description	By	Chk	App



Project:
PENNSYLVANIA CARDIFF HOUSING SITE

Drawing Title:
PROPOSED GROUND MODEL SECTIONS

Drawing No.
CC2421 CAM XX XX DR C 0610

Project	Originator	Vol.	Level	Type	Role	Number
S4	STAGE APPROVAL		1:250			P01

CAMBRIA
Constructive Thinking

Civil & Structural Engineers
Cambria House
16 Plas St. Pol de Leon
Penarth Marina
Cardiff, CF64 1TR

T 029 2099 3333
E admin@cambria.co.uk
W www.cambria.co.uk
@cambriauk
uk.linkedin.com/in/cambria