


Mill Street, Tonyrefail

Phase 1 Draft Tree Protection Plan

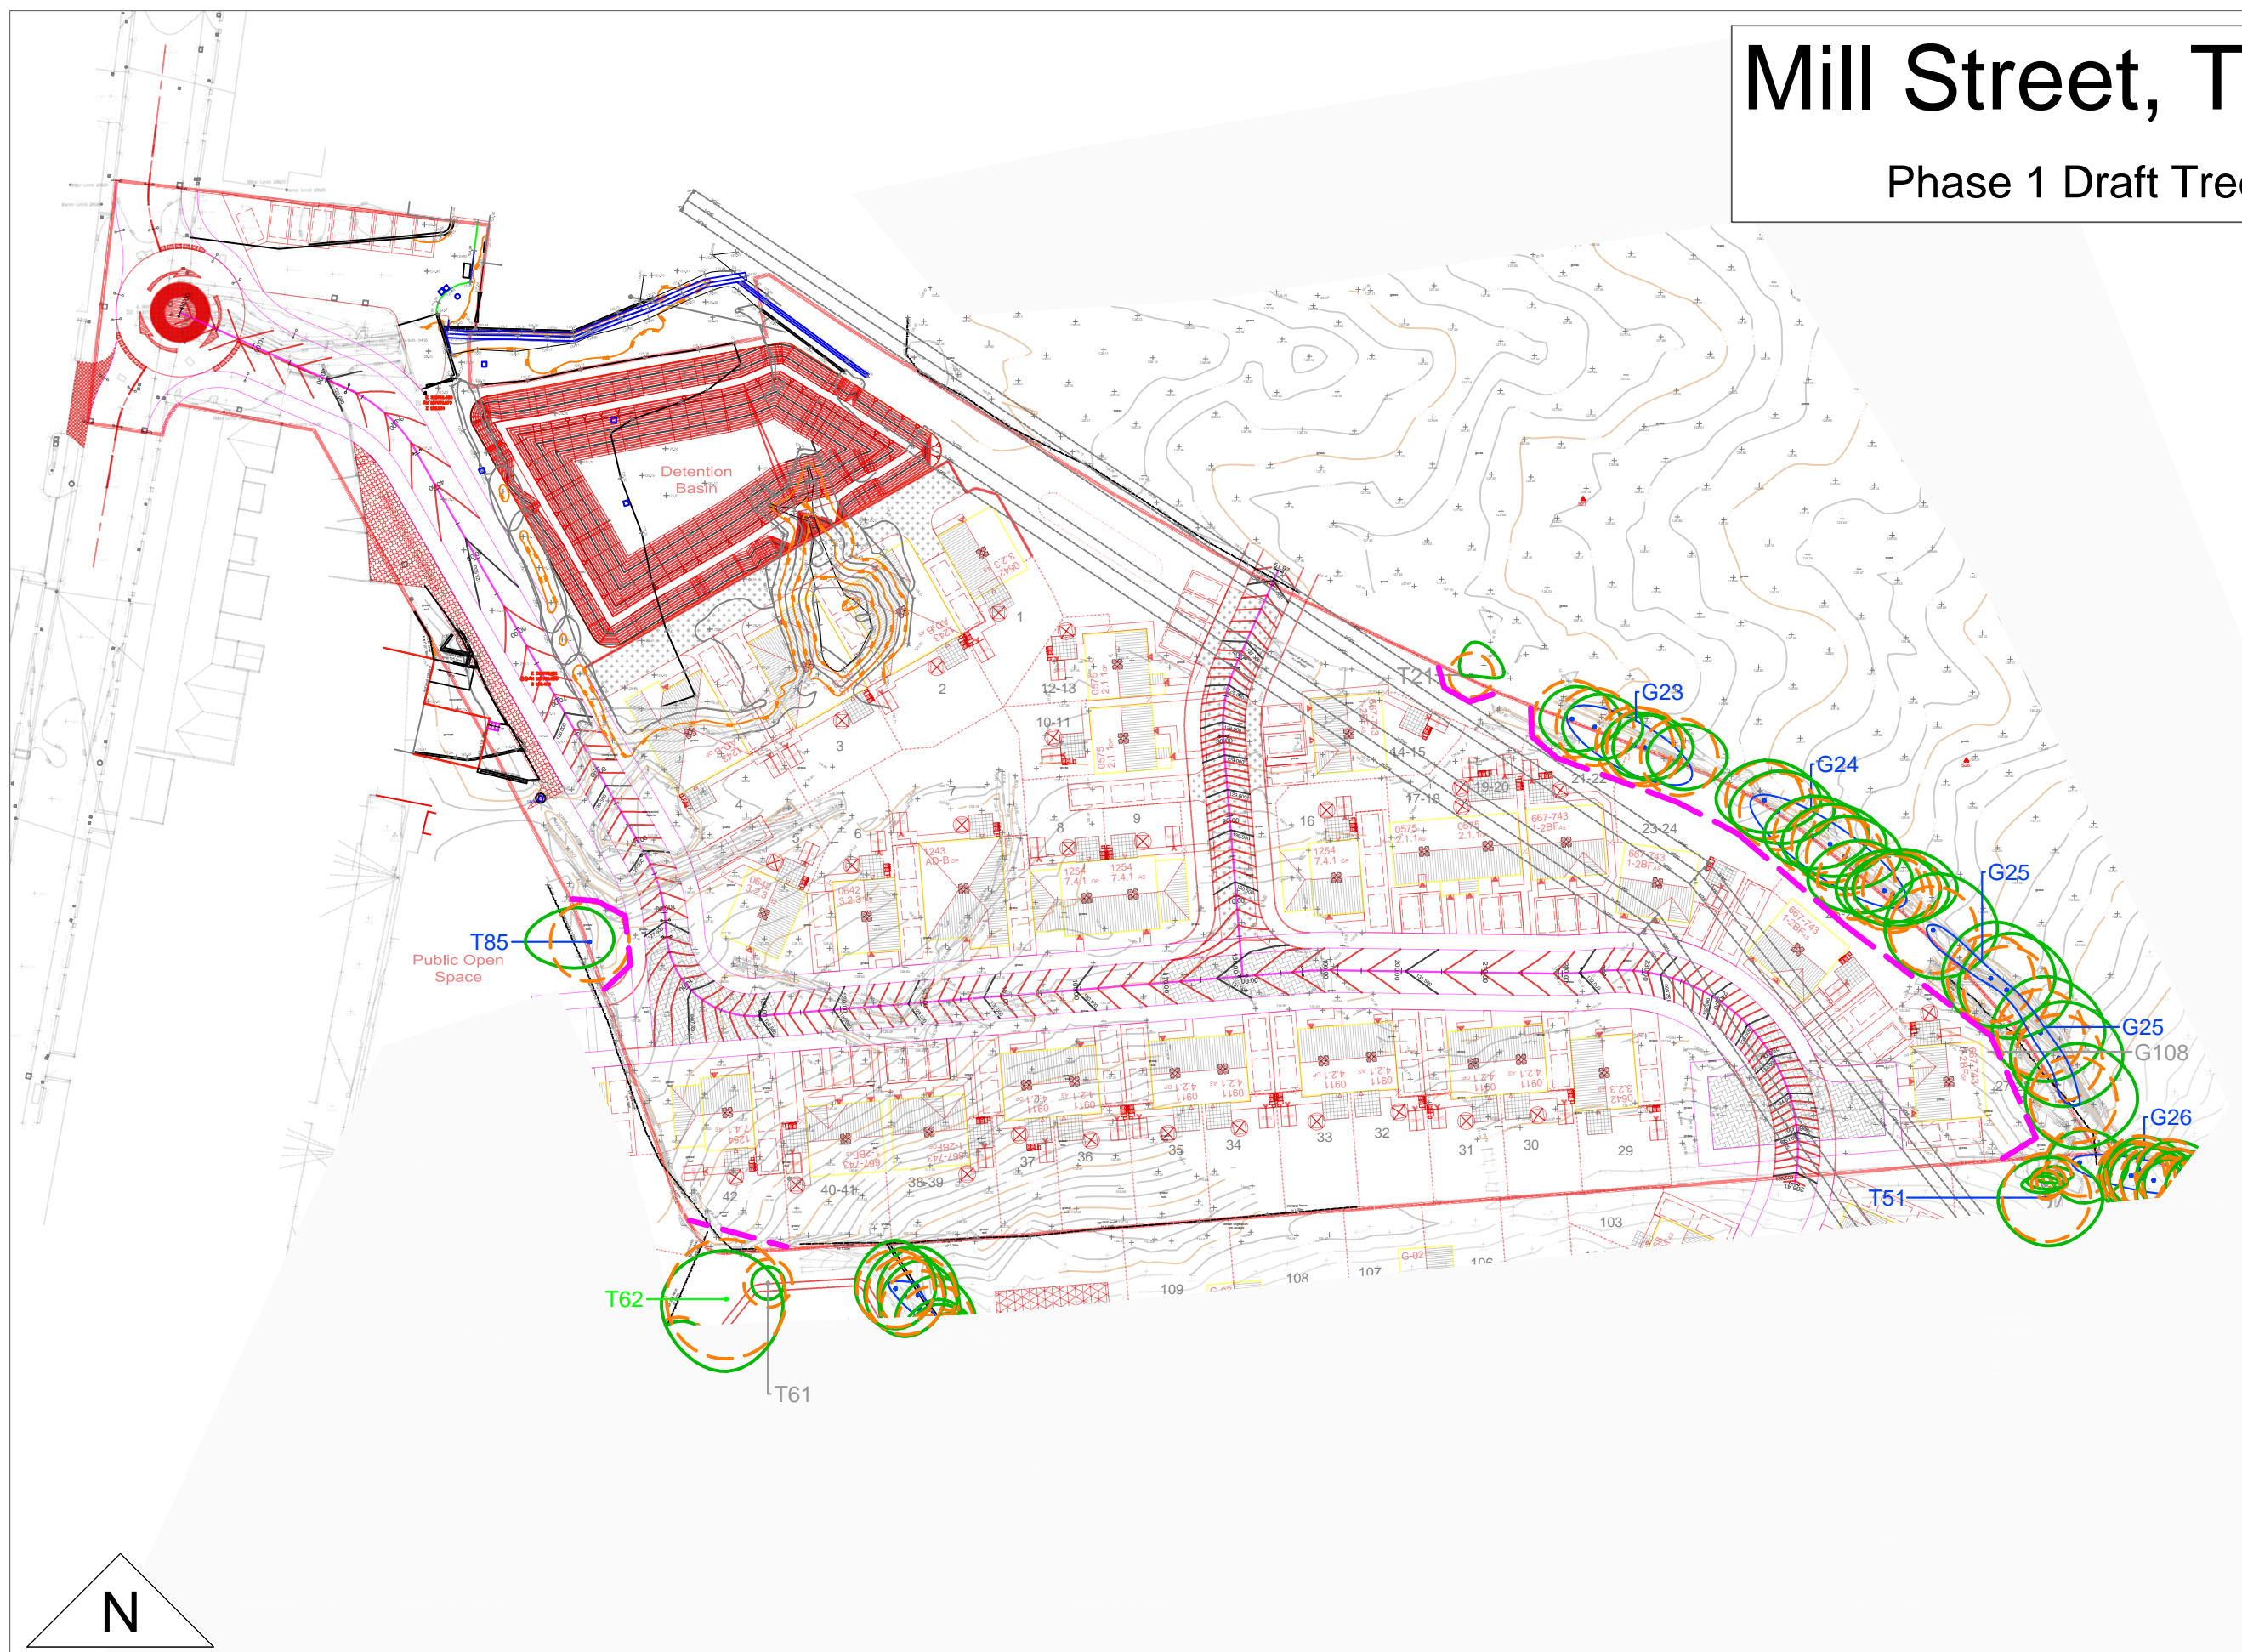

10m

Draft Tree Protection Plan

- Root Protection Area
- Tree Category
- Tree Number
- Canopy Spread

Protective Fencing ————


- Category A Trees ●
- Category B Trees ●
- Category C Trees ●

Scale 1: 800 @ A3
11/2020



Mill Street, Tonyrefail

Phase 1 Draft Tree Protection Plan

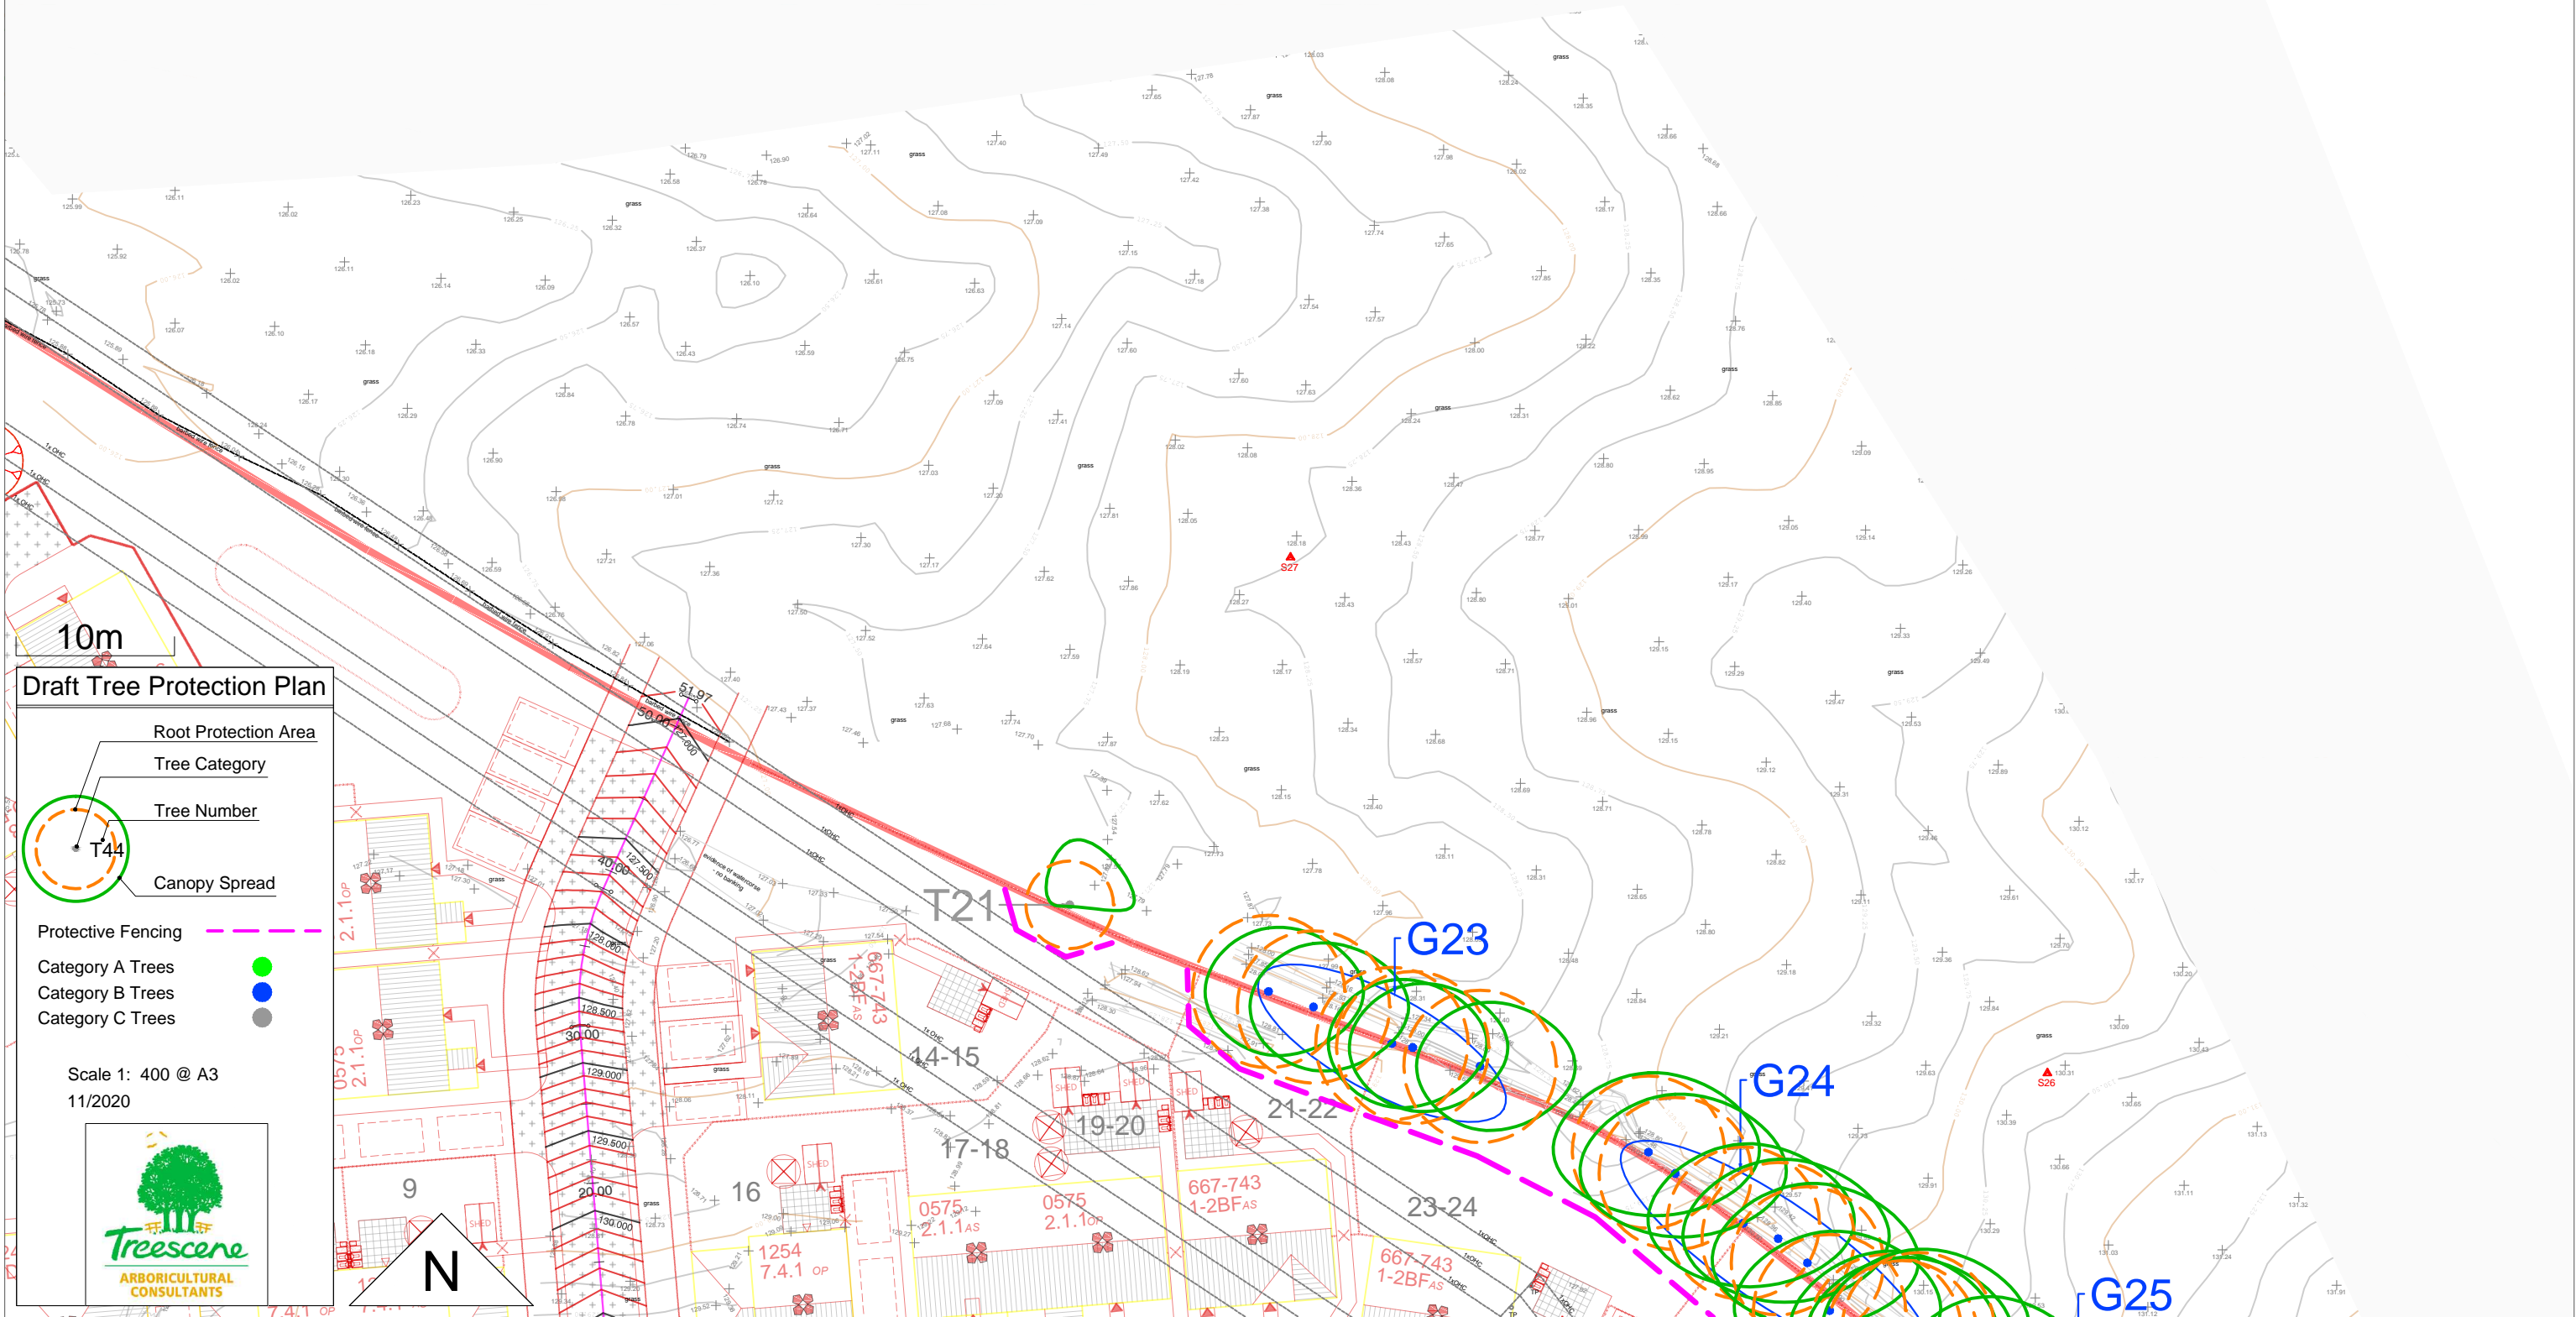


Draft Tree Protection Plan

- Root Protection Area
- Tree Category
- Tree Number
- Canopy Spread

- Protective Fencing
- Category A Trees
- Category B Trees
- Category C Trees

Scale 1: 400 @ A3
11/2020



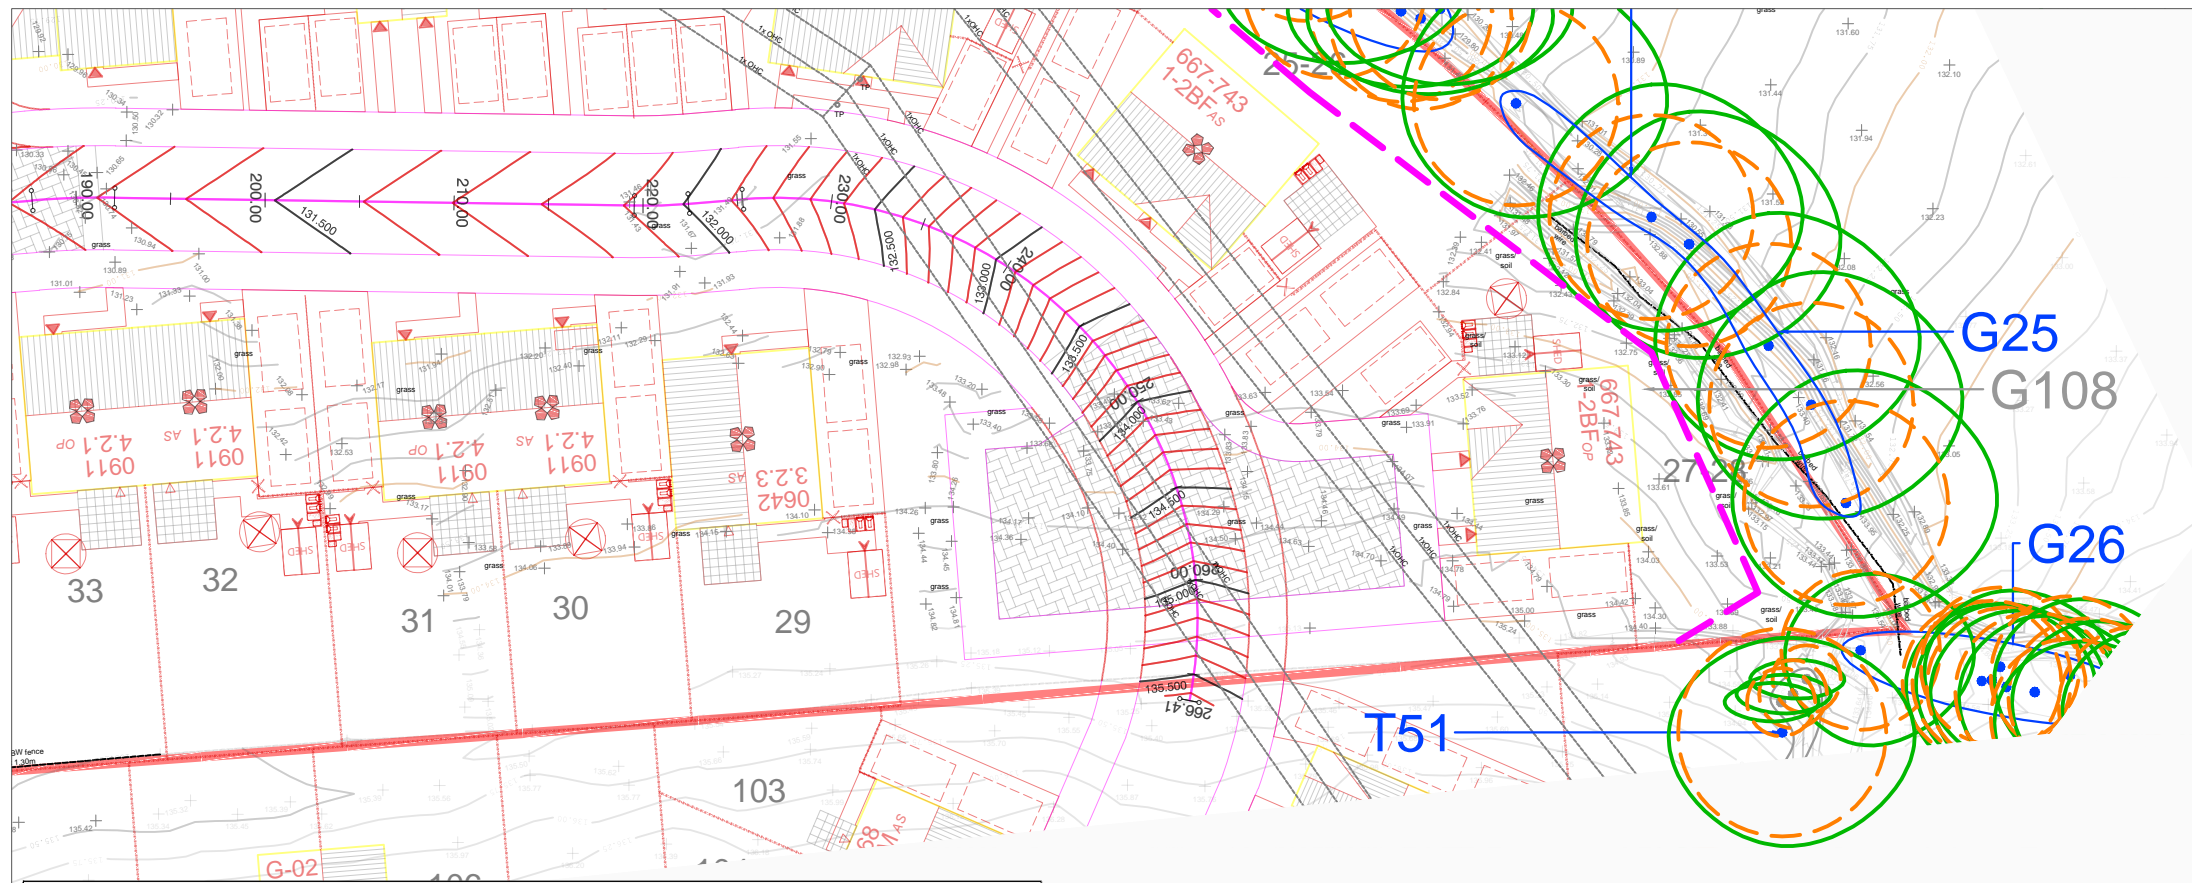

Mill Street, Tonyrefail

Phase 1 Draft Tree Protection Plan

10m

Draft Tree Protection Plan

- Root Protection Area
- Tree Category
- Tree Number
- Canopy Spread

Protective Fencing

- Category A Trees
- Category B Trees
- Category C Trees

Scale 1: 400 @ A3
11/2020

